
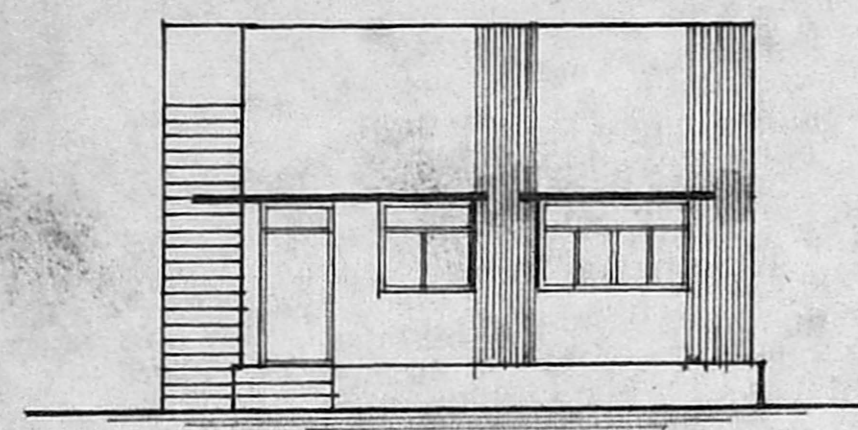



PLAN SHOWING THE PROPOSED CONSTRUCTION OF A RESIDENTIAL BUILDING AT PLOT NO 45, GIRIJA NAGAR 3RD STREET, IN S.NO 72/2 ERNAVOOR VILLAGE, THIRUVOTTIYUR MUNICIPALITY LIMIT, MADRAS - 57.

OWNER: MRS: G. ANANTHAMMAL

SCALE = 1:100

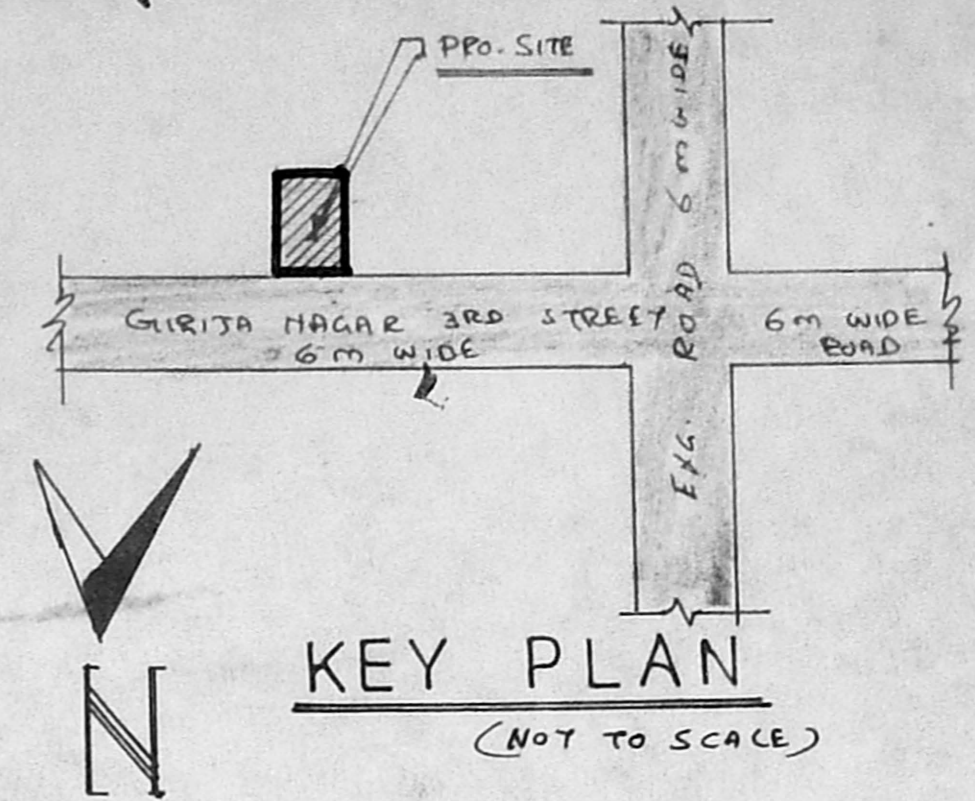

ELEVATION

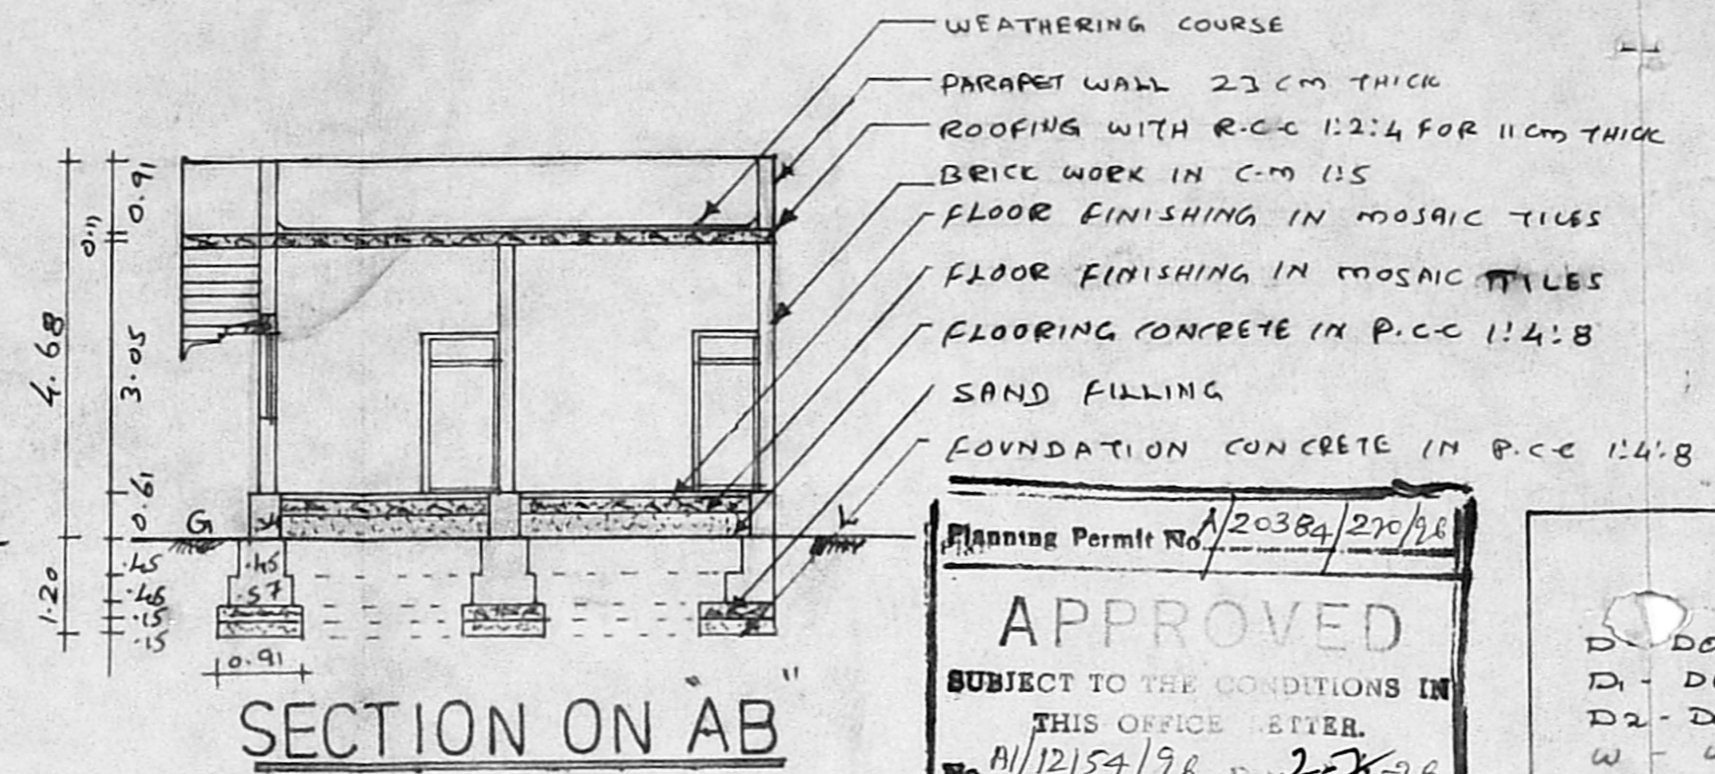

- WEATHERING COURSE
- PARAPET WALL 23 CM THICK
- ROOFING WITH R.C.C 1:2:4 FOR 11CM THICK
- BRICK WORK IN C-M 1:5
- FLOOR FINISHING IN MOSAIC TILES
- FLOOR FINISHING IN MOSAIC TILES
- FLOORING CONCRETE IN P.C.C 1:4:8
- SAND FILLING
- FOUNDATION CONCRETE IN P.C.C 1:4:8

Planning Permit No. A/20384/270/98

APPROVED

SUBJECT TO THE CONDITIONS IN THIS OFFICE LETTER.

No. A/12/54/98 Date 27-9-98

S. S. Murali

FOR MEMBER SECRETARY
MADRAS METROPOLITAN
DEVELOPMENT AUTHORITY
MADRAS - 600 008.

JOINERY DETAILS




D - DOOR	1.00 x 2.13
D1 - DOOR	0.90 x 2.13
D2 - DOOR	0.76 x 2.13
W - WINDOW	1.83 x 1.22
W1 - WINDOW	1.22 x 1.22
V - VENTILATOR	0.90 x 0.60

SITE AREA	108.79 m ²
PLINTH AREA	48.17 m ²
PLOT COVERAGE	44 %
F.S.I.	0.44

PROPOSAL

EXISTING ROAD

SITE BOUNDARY

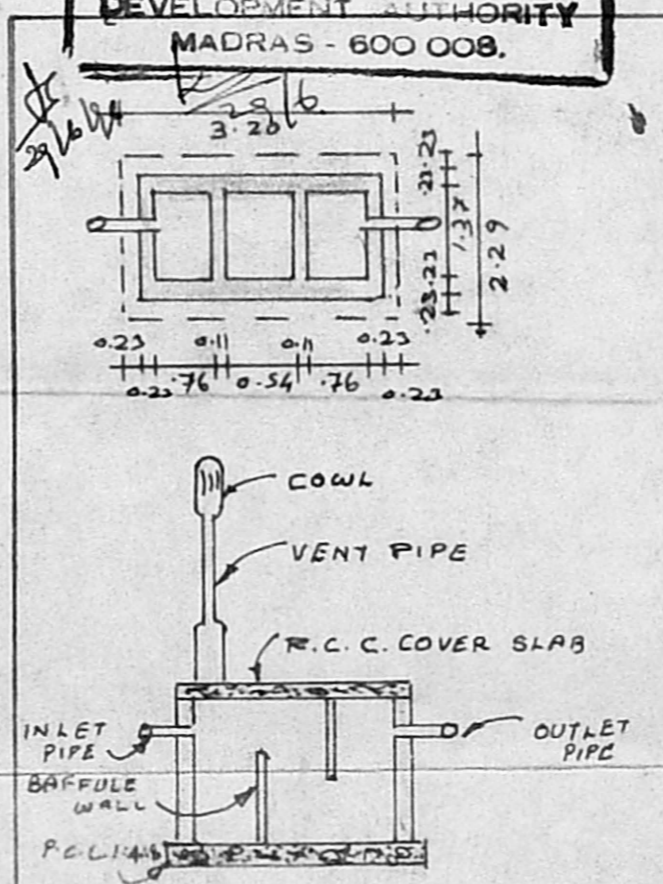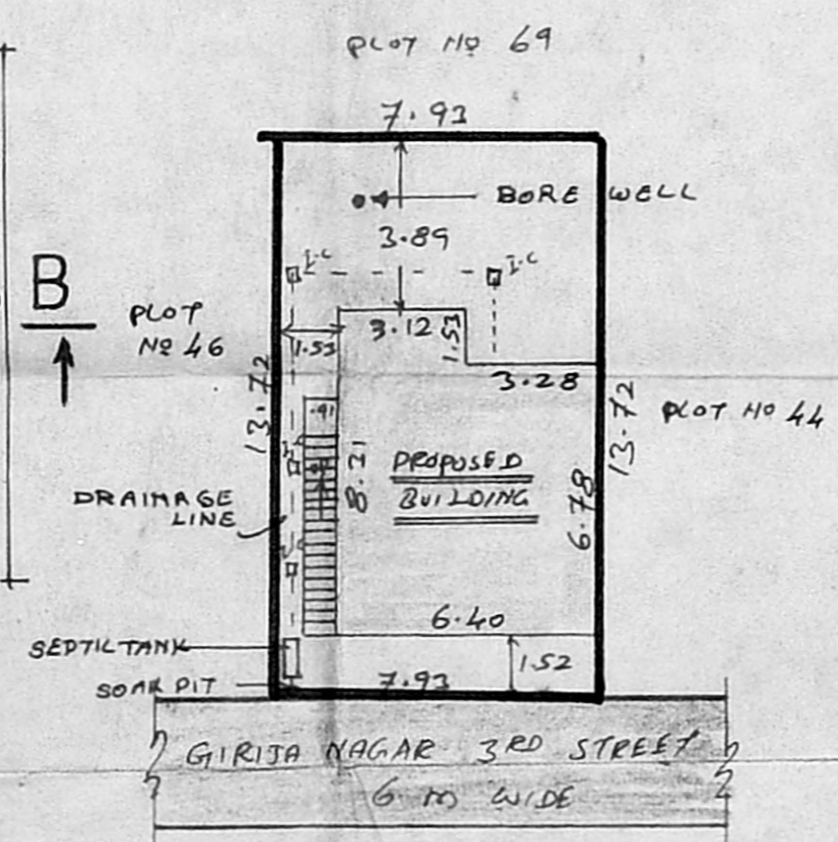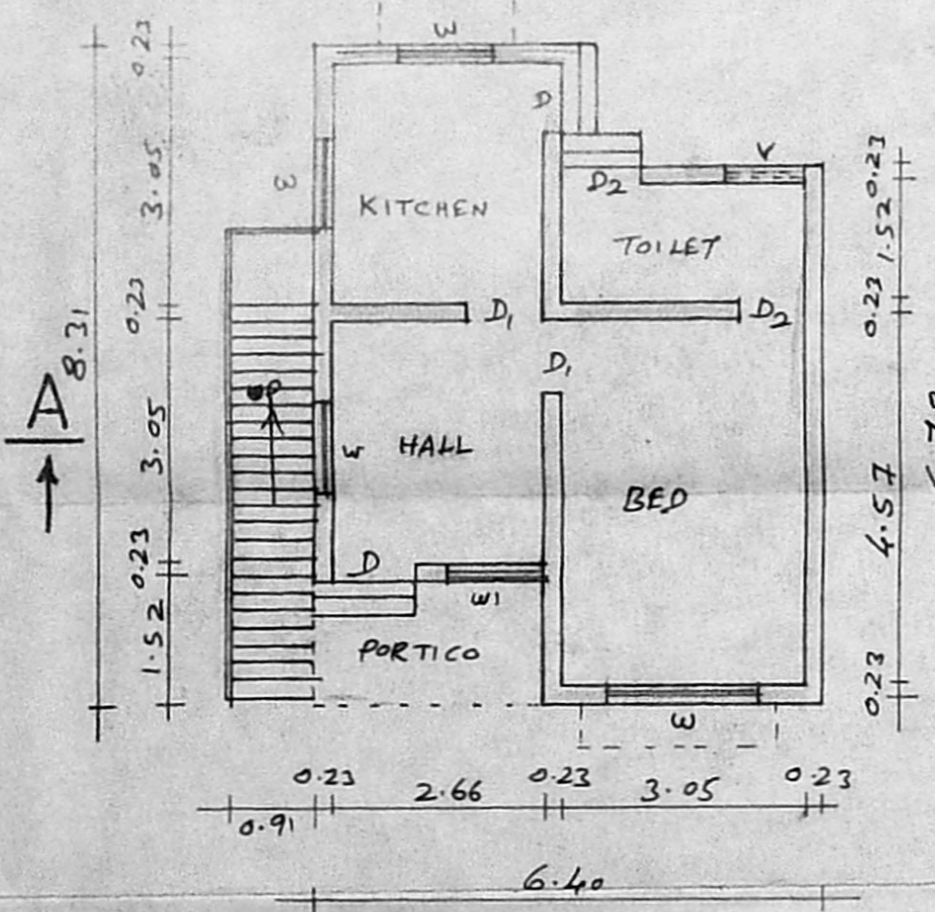

NOTE:

- ALL MEASUREMENTS ARE IN METRES
- WASTE WATER IS USED FOR GARDEN

S. Murali
Licensed Surveyor
Thiruvottiyur Municipality
Madhavaram Municipality
Off. 188, T. H. Rd. Ms-19.
Resi 6-D, Amagarden Ist. St.
Thiruvottiyur, Madras-19.
L.B.S.

G. Ananthammal
(Mrs. G. ANANTHAMMAL)
OWNER