



FRONT ELEVATION

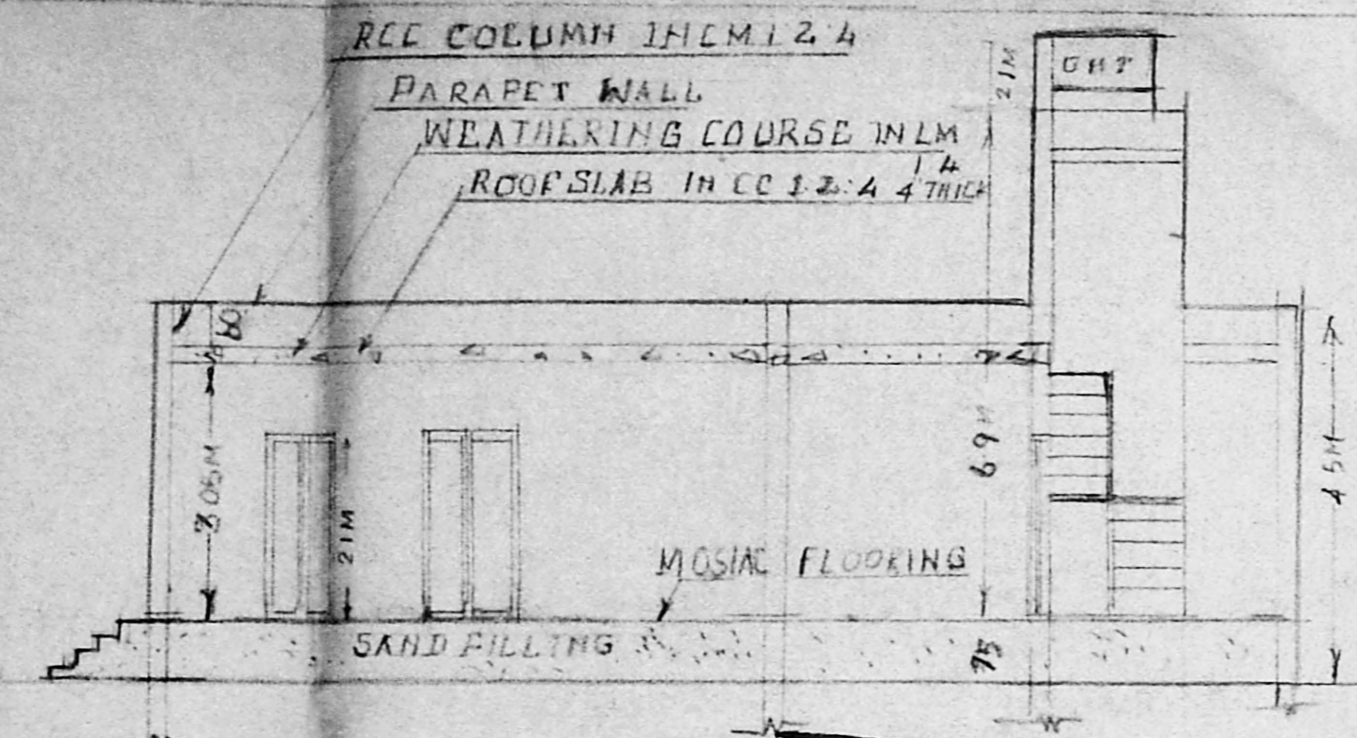


CROSS SECTION ON AA

Planning Permit No. A/20415/30/76
APPROVED
 SUBJECT TO THE CONDITIONS IN THIS OFFICE LETTER.
 No. A/12407/96 Dtd. 10.7.96
 S. Jay
 FOR MEMBERS SECRETARY
 MADRAS MUNICIPAL CORPORATION
 DEVELOPMENT AUTHORITY
 MADRAS-600 008


SCIENTIFICALLY COVERED TOP

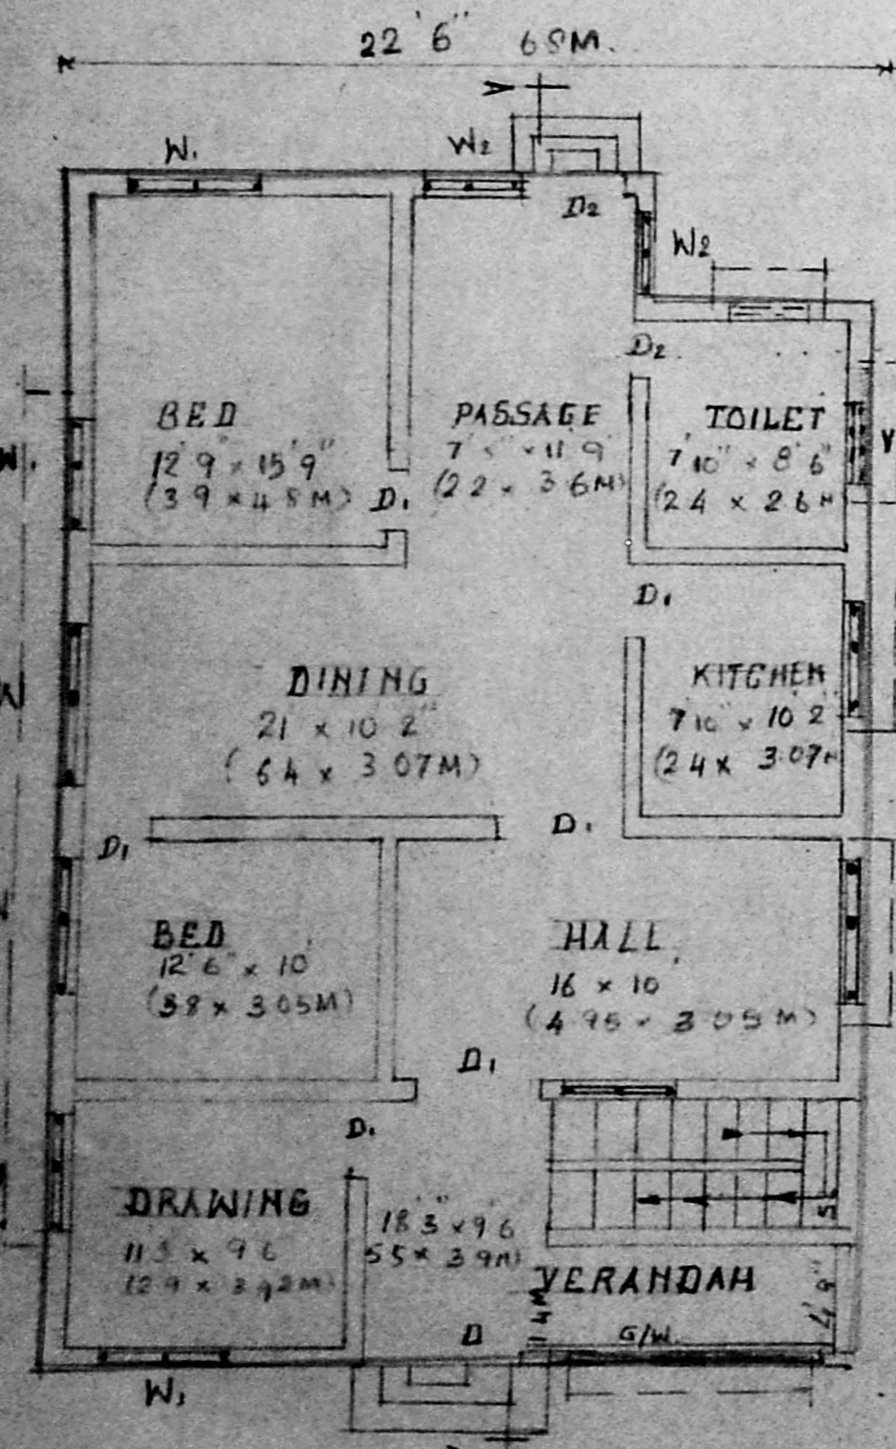


GROUND FLOOR PLAN

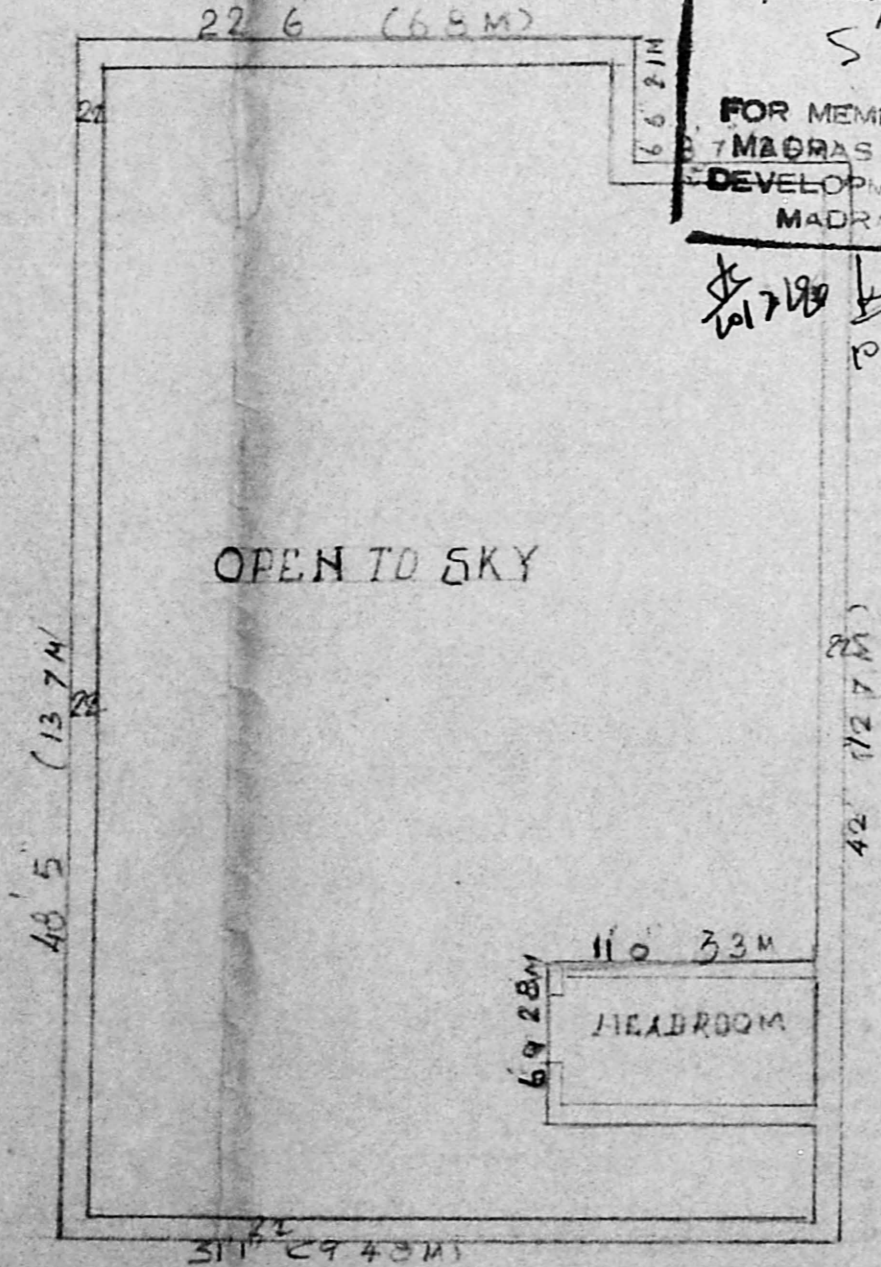

FIRST FLOOR PLAN

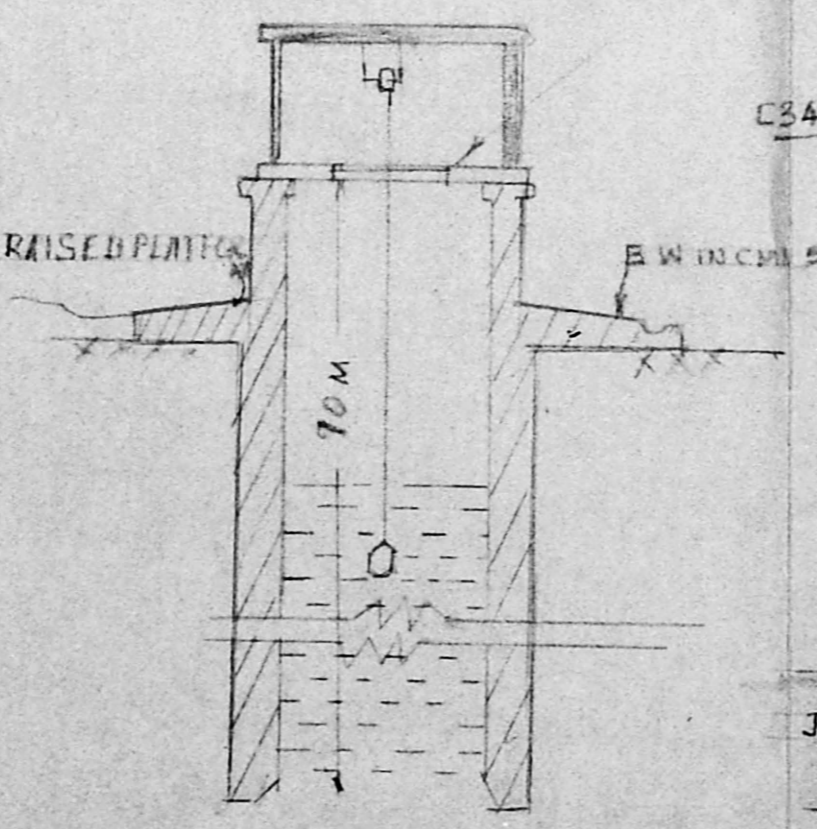


CROSS SECTION OF A FEET DIA WELL

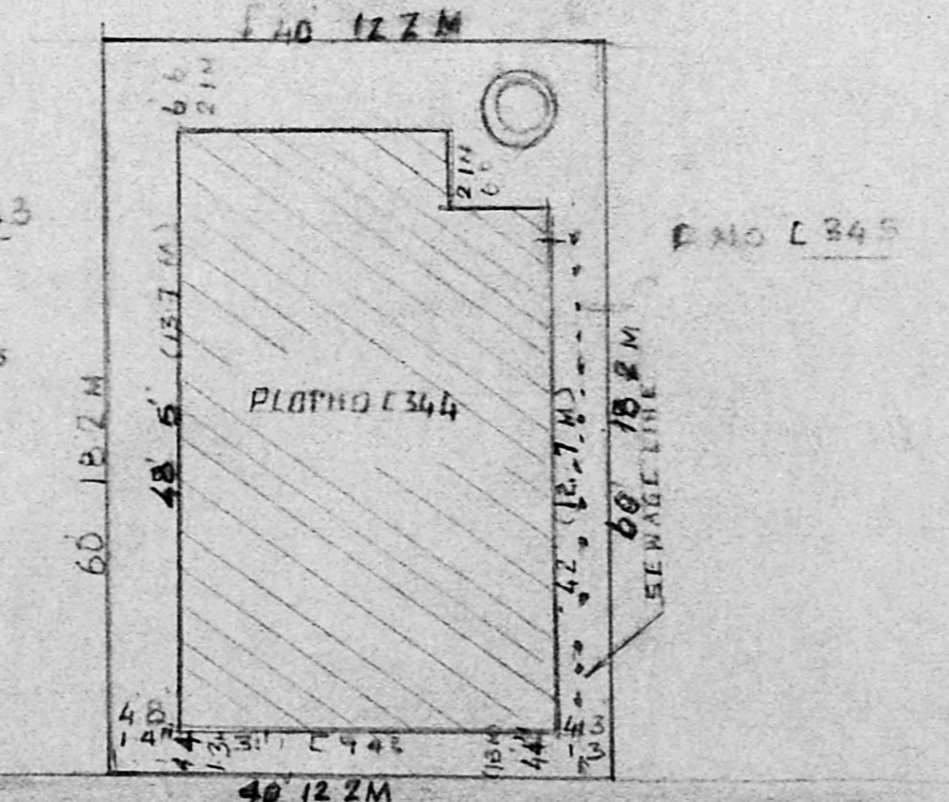

SITE PLAN SCALE 1 INCH 16 FEET



KEY PLAN SCALE 1 INCH 132 FT
 P.P. NO. 11/78 PERIARHAGAR
 THE CITY COOPERATIVE HOUSE SDB LTD
 5 NO 302/1 OF PERAYALLUR VILLAGE

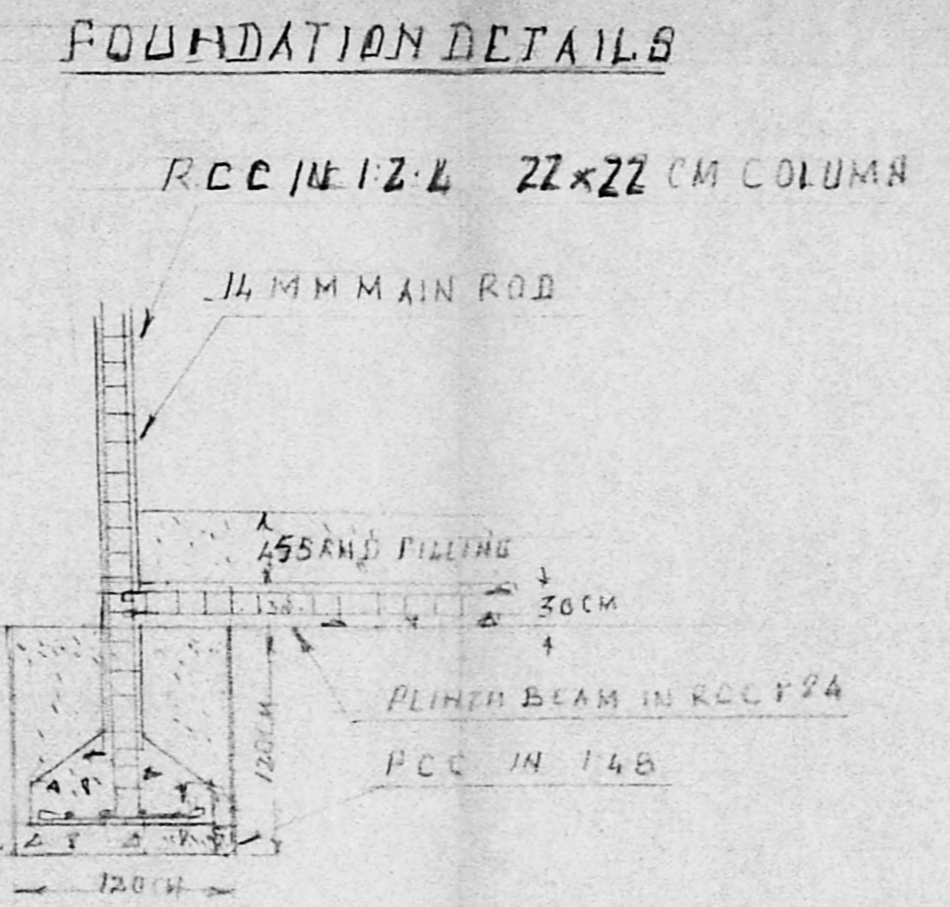

- JOINERY
- DOOR D 7' x 3'3" (2.1 x 1.00M)
 - D 6'6" x 2'9" (2.0 x 0.90M)
 - 9'2'6" x 2'6" (2.81 x 0.76M)
 - WINDOW W 4'6" x 4'6" (1.42 x 1.42M)
 - W 4'0" x 4'6" (1.22 x 1.42M)
 - W 3'6" x 4'6" (1.12 x 1.42M)
 - VENTILATOR V 2'3" x 1'6" (0.67 x 0.46M)
 - GRILL & WINDOW 5'11" x 7' (1.80 x 2.13M)

K. Rajendran
 OWNER (JIRUK RAJENDRAN)

THE PROPOSED CONSTRUCTION IN
 GROUND FLOOR AT PLOT NO. C-344
 PERIARHAGAR MADRAS CORPORATION
 DIVISION NO PERAYALLUR VILLAGE.
 SCALE 1 INCH = 8 FEET (1:100)

AREA DETAILS	SQ. FT	SQ. M
PLOT AREA	2400	223
PRO BUILT UP AREA IN G.F.	1472	136.7
PRO BUILT UP AREA IN F.F.	50	4.6
VACANT	928	86.2

LEGEND

- EXISTING ROAD
- PROPOSED CONST
- SITE BOUNDARY

M. Dhandapani
 Diploma in Draftsmanship (Civil)
 1951 Licensed Surveyor Reg. No. 61
 Corporation of Madras
 19/34, Thirunagar Phase II
 (Near Nathamuni Theatre)
 Villavakkam Madras-600 049

