

PLAN SHOWG THE PROPOSED DWELLING AT PLOT NO.18 IN S.NO.3/2 OF "MURTHI NAGAR", ULLAGARAM VILLAGE, Saidapet TALUK, CHENGAI_MGR DIST.

SCALE 1"= 8' 0" (1:100)

schedule of joineries

D DOOR	3' 0" X 6' 6"	91 X 199
D ₁ "	2' 6" X 6' 6"	76 X 199
W WINDOW	4' 6" X 4' 0"	137 X 122
W ₁ "	3' 0" X 4' 0"	91 X 122
W ₂ "	3' 0" X 2' 0"	91 X 51
V VENTILADR	"	"
O OPENING	G. GRILL	GD. GRILL DOOR

area statement




PLOT	AREA	1206 SFT	112 SQM
PLINTH	AREA	514 SFT	48 SQM
ESI - 0.43	COVERAGE	- 43 %	

colour index
PROPOSAL ● ROAD ●

staircase details

TREAD	0' 9" (23)
RISE	0' 7" (17)
WIDTH	3' 0" (91)

OWNER: *[Signature]*
[Signature]
 SUDHA PLANNERS
 MADRAS 600 091
 ULLAGAM, MADRAS - 600 091.

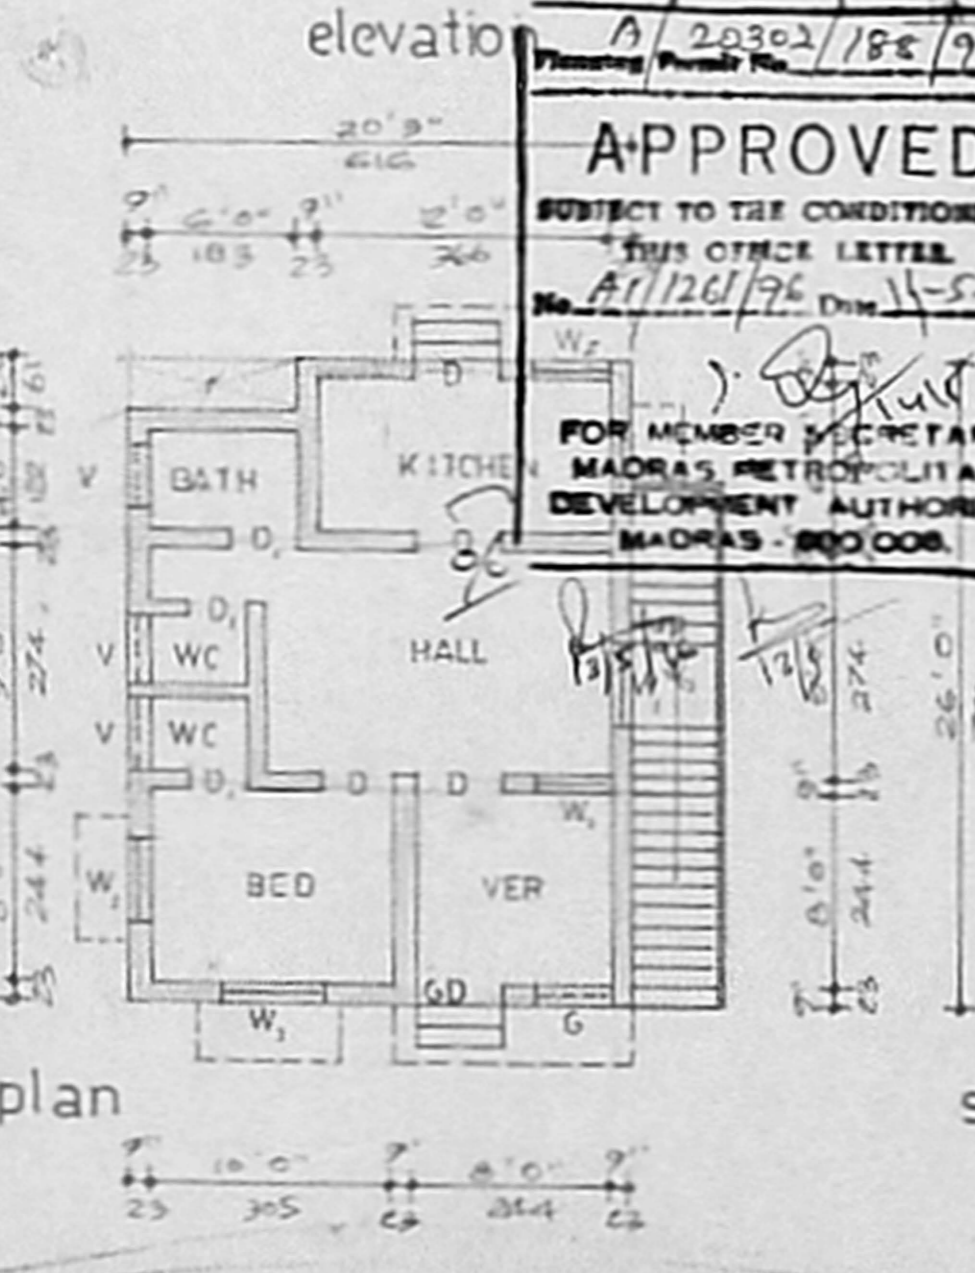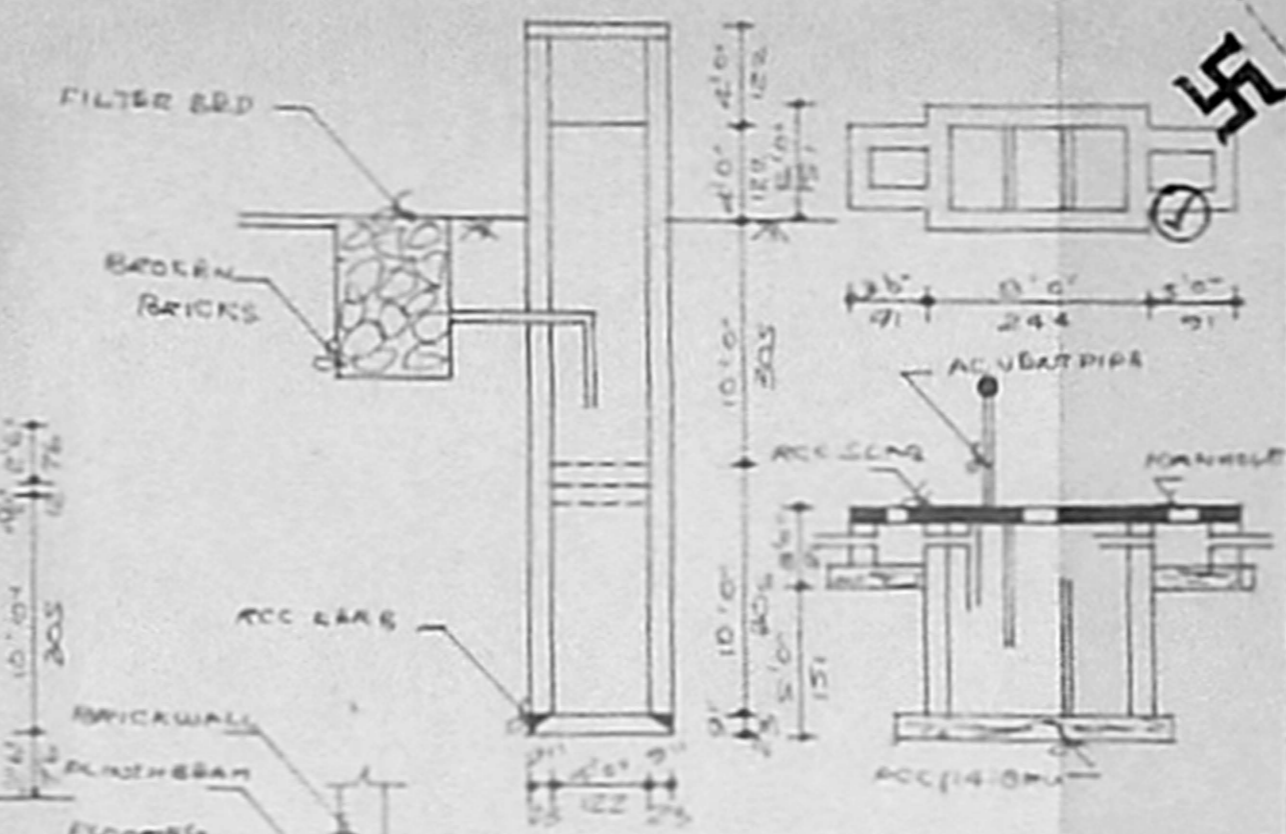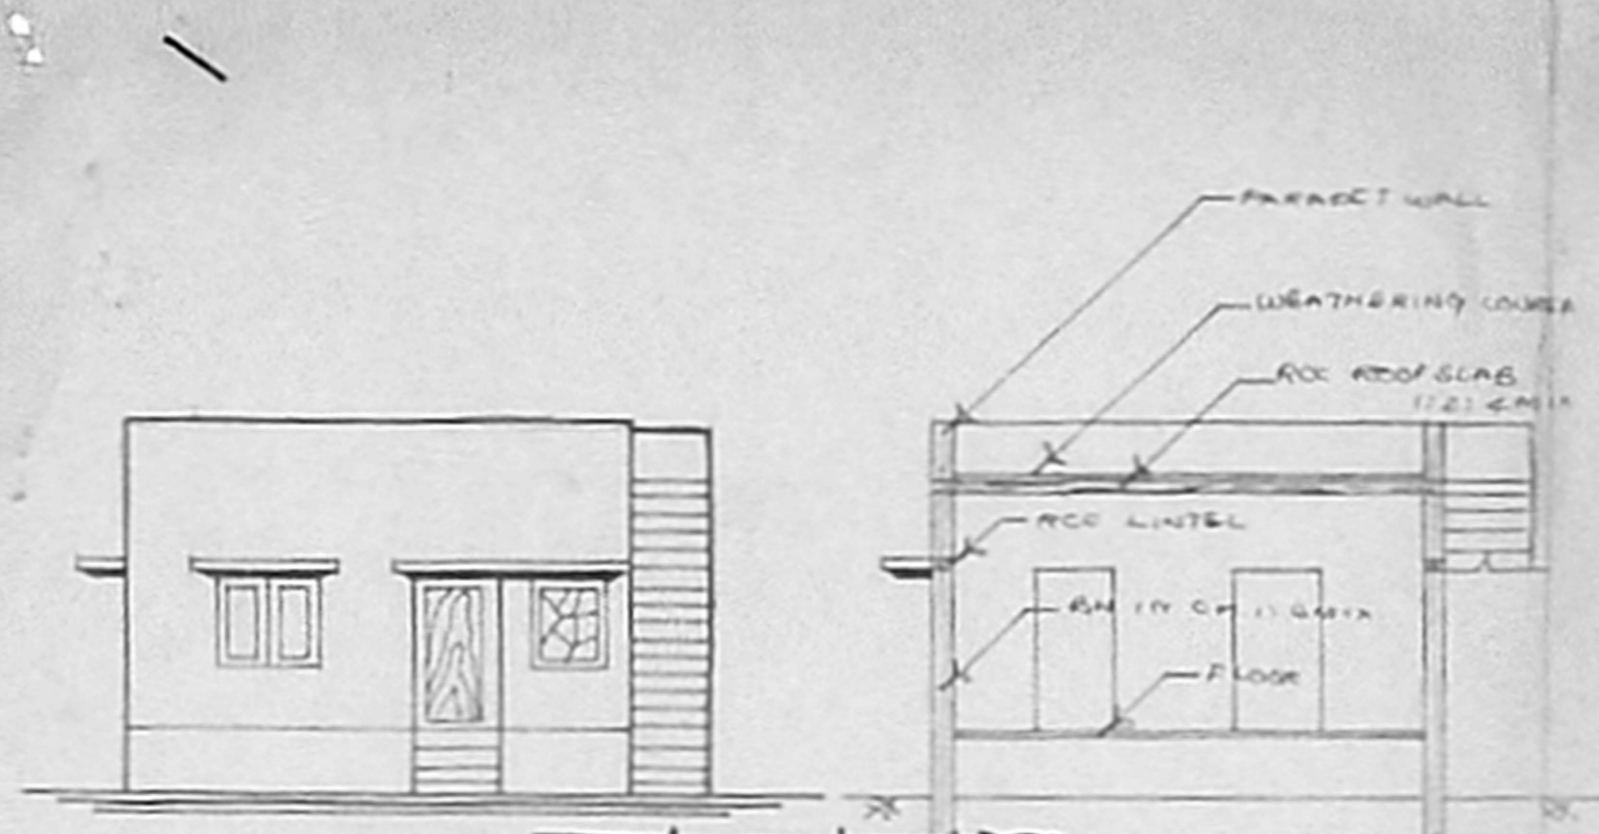

APPROVED
 SUBJECT TO THE CONDITIONS IN THIS OFFICE LETTER.
 No. A/126/96 Dtd 14-5-96
 FOR MEMBER SECRETARY
 MADRAS METROPOLITAN DEVELOPMENT AUTHORITY
 MADRAS - 600 008.

