


SCALE 1/16" (1:200)

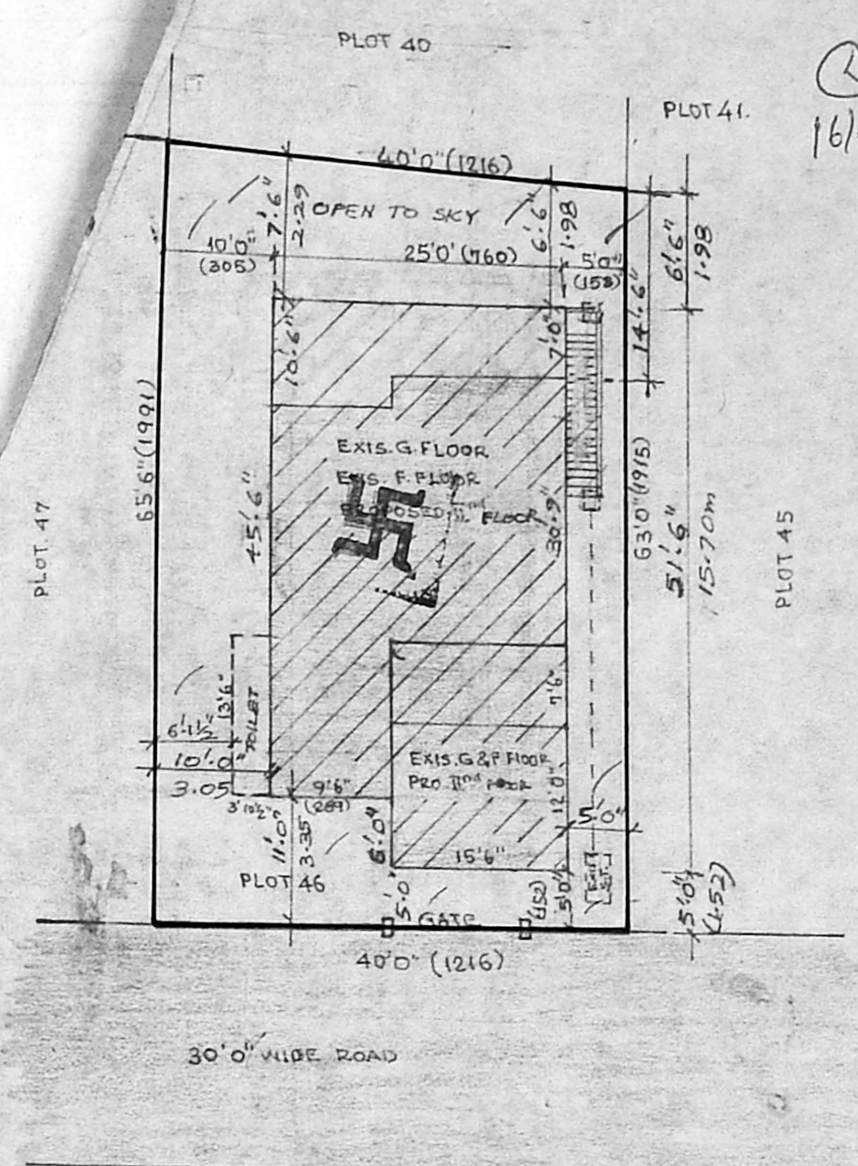


REFERENCE

AREA	Sq. Ft.
EXIS. G. FLOOR	1211
EXIS. F. FLOOR	1263
PRO. S. FLOOR	1055
TOTAL BLDG. AREA	3529
PLOT AREA	2570

COLOUR INDEX

- PROPOSED
- EXIS. BLDG.
- EXIS. STREET
- BOUNDARY
- COVERAGE: 47%
- F.S.I.: 1.37

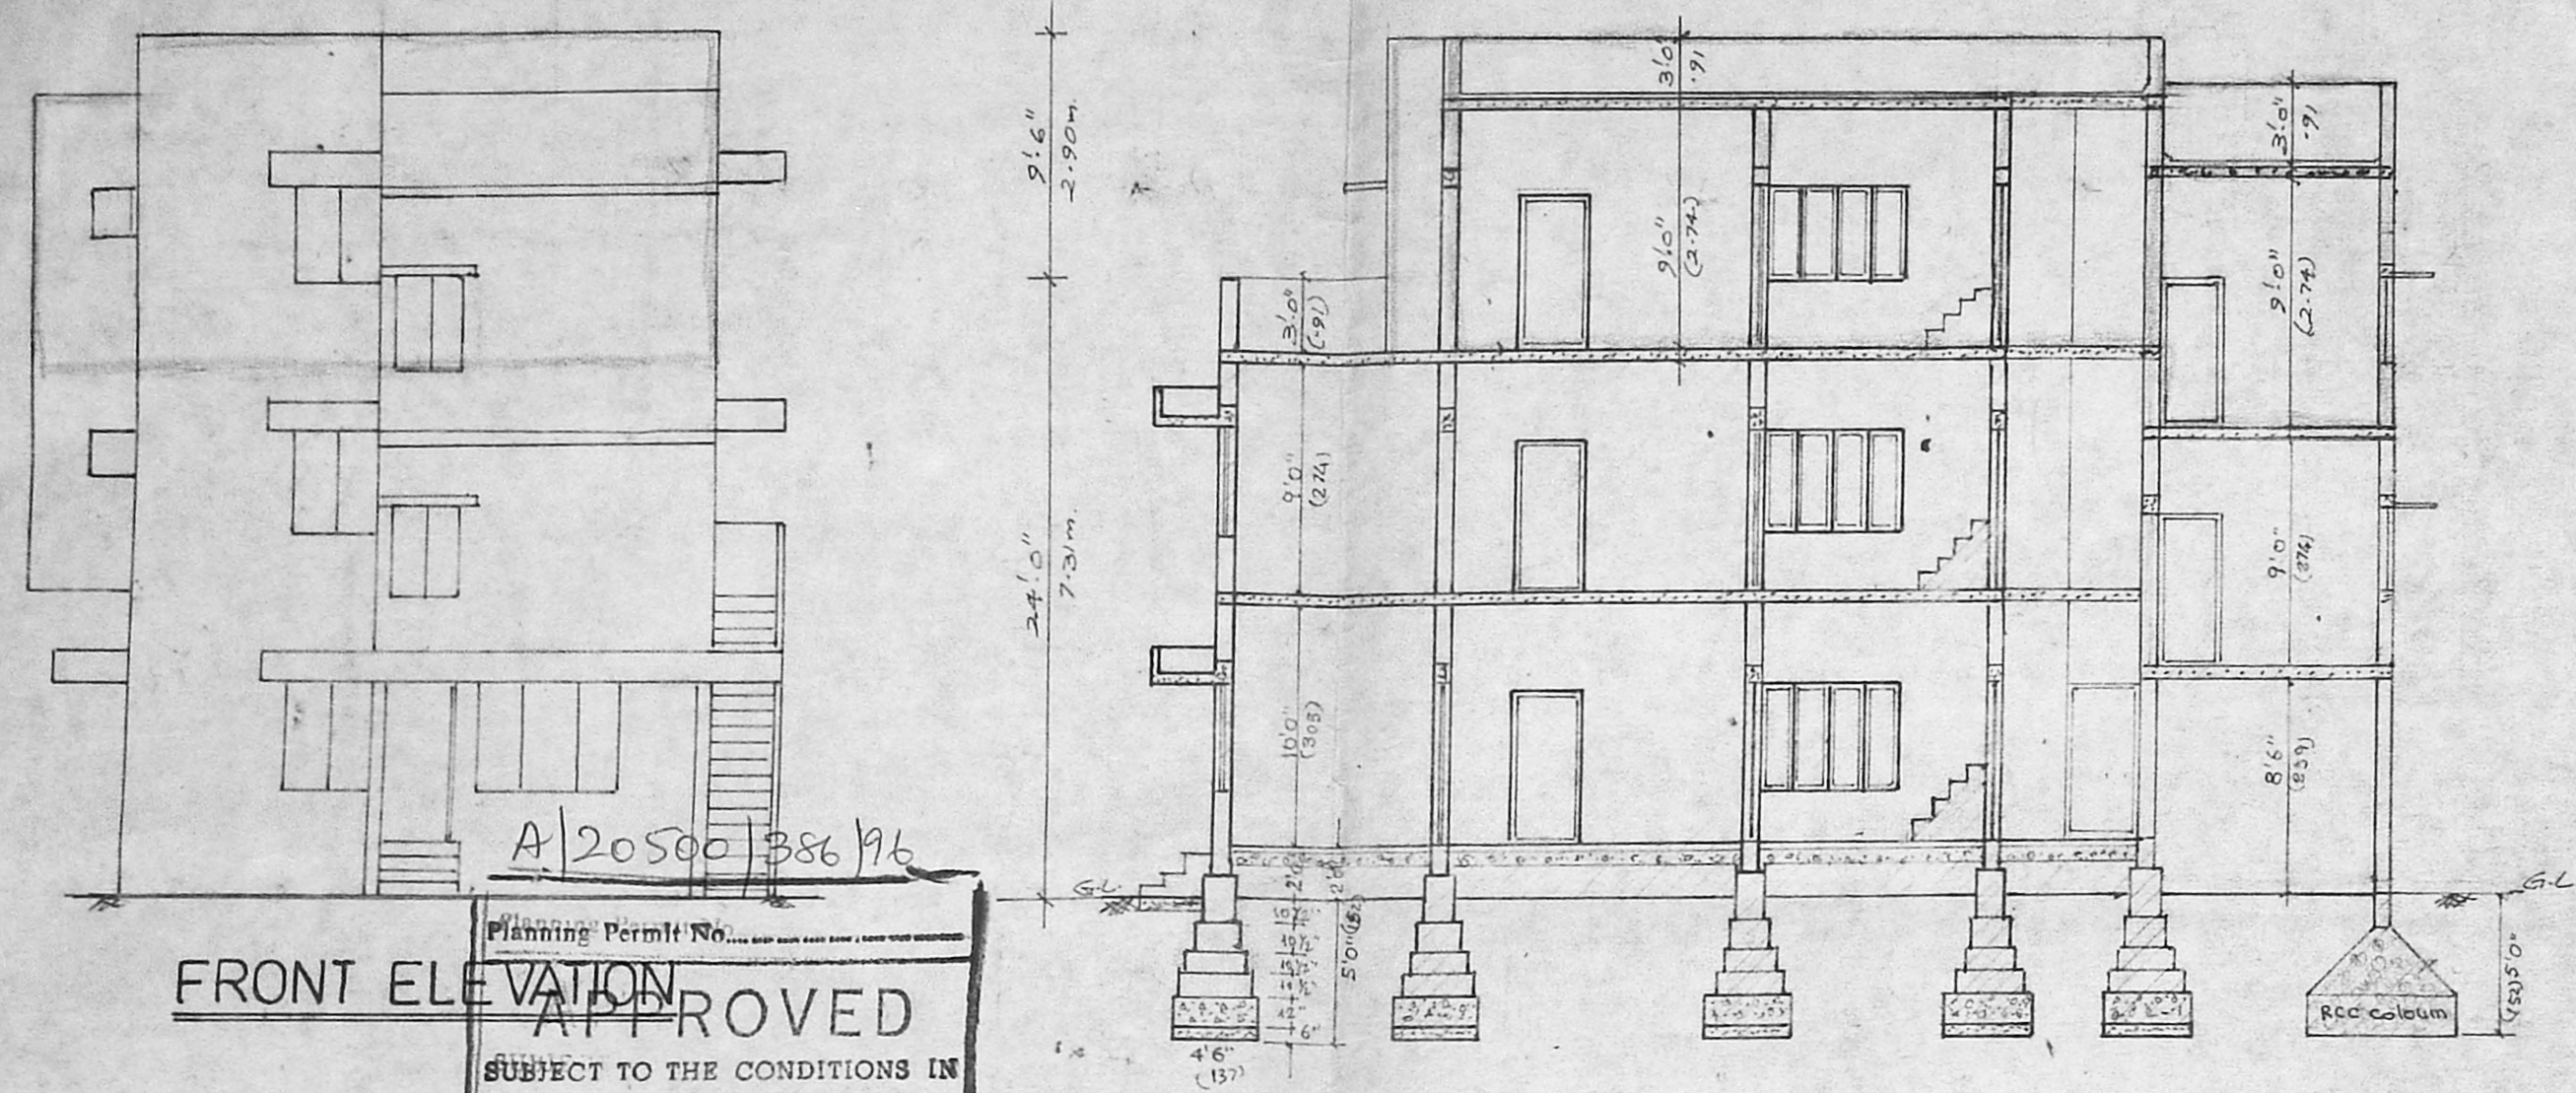



Planning Permit No. A/20500/386/96
APPROVED
 SUBJECT TO THE CONDITIONS IN THIS OFFICE LETTER.
 No. A/12743/96, Date 15-8-86
 For MEMBER SECRETARY
 MADRAS METROPOLITAN DEVELOPMENT AUTHORITY
 MADRAS - 600 008.

SECTION 'A-B'


JOINERY

D - T.W. DOOR	3'6" x 6'6"	107 x 198
D1 - DOOR	3'0" x 6'6"	91 x 198
D2 - DOOR	2'6" x 6'6"	76 x 198
W - T.W. WINDOW	6'0" x 4'0"	183 x 122
W1 - DOOR	3'6" x 4'0"	107 x 122
W2 - DOOR	3'0" x 4'0"	91 x 122
V - VENTILATOR	2'6" x 2'6"	76 x 76


KEY PLAN

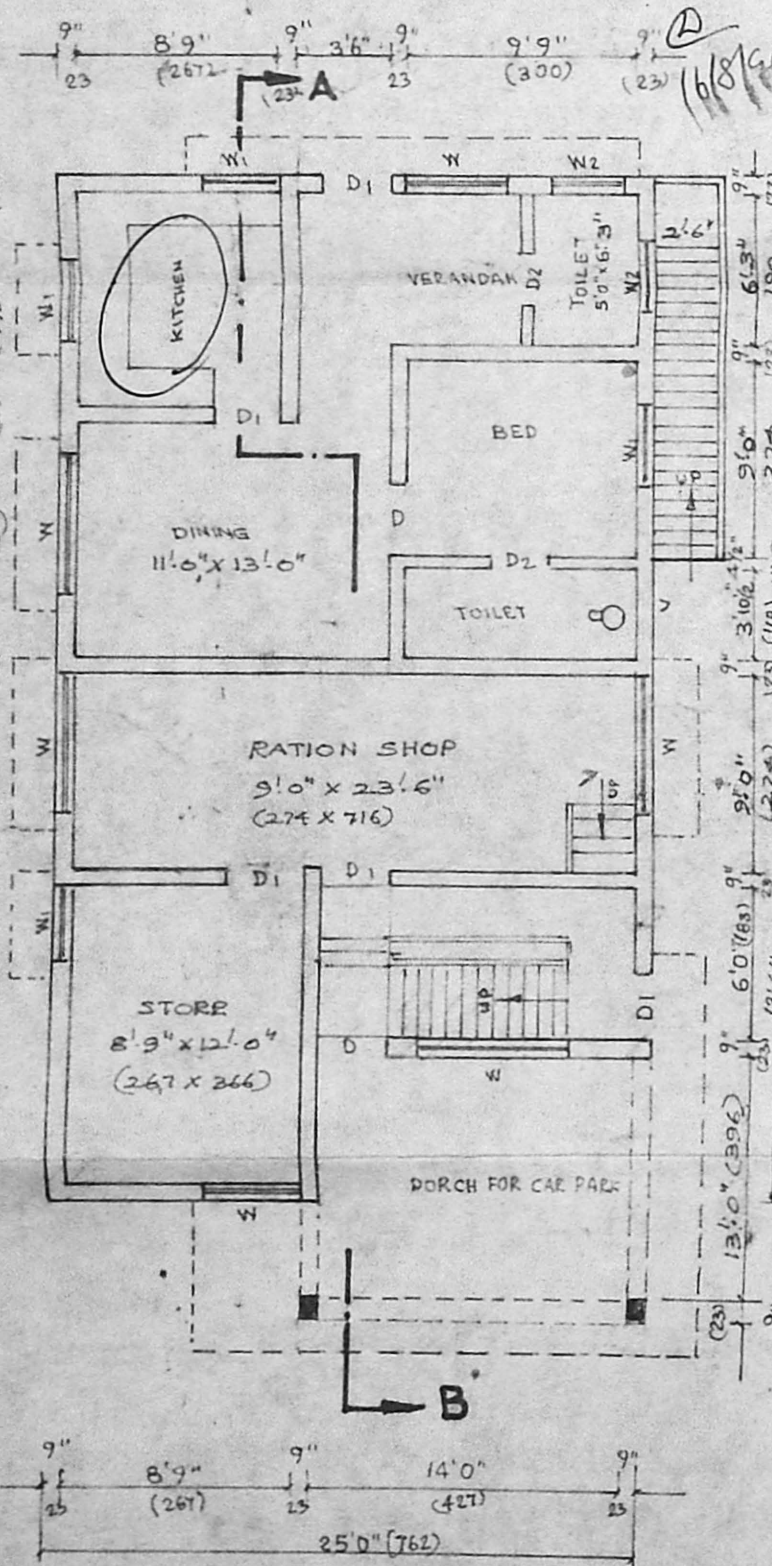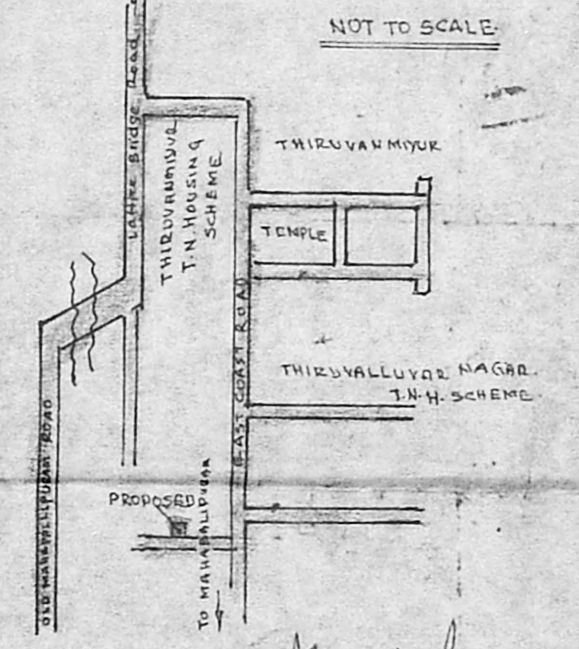

GROUND FLOOR PLAN

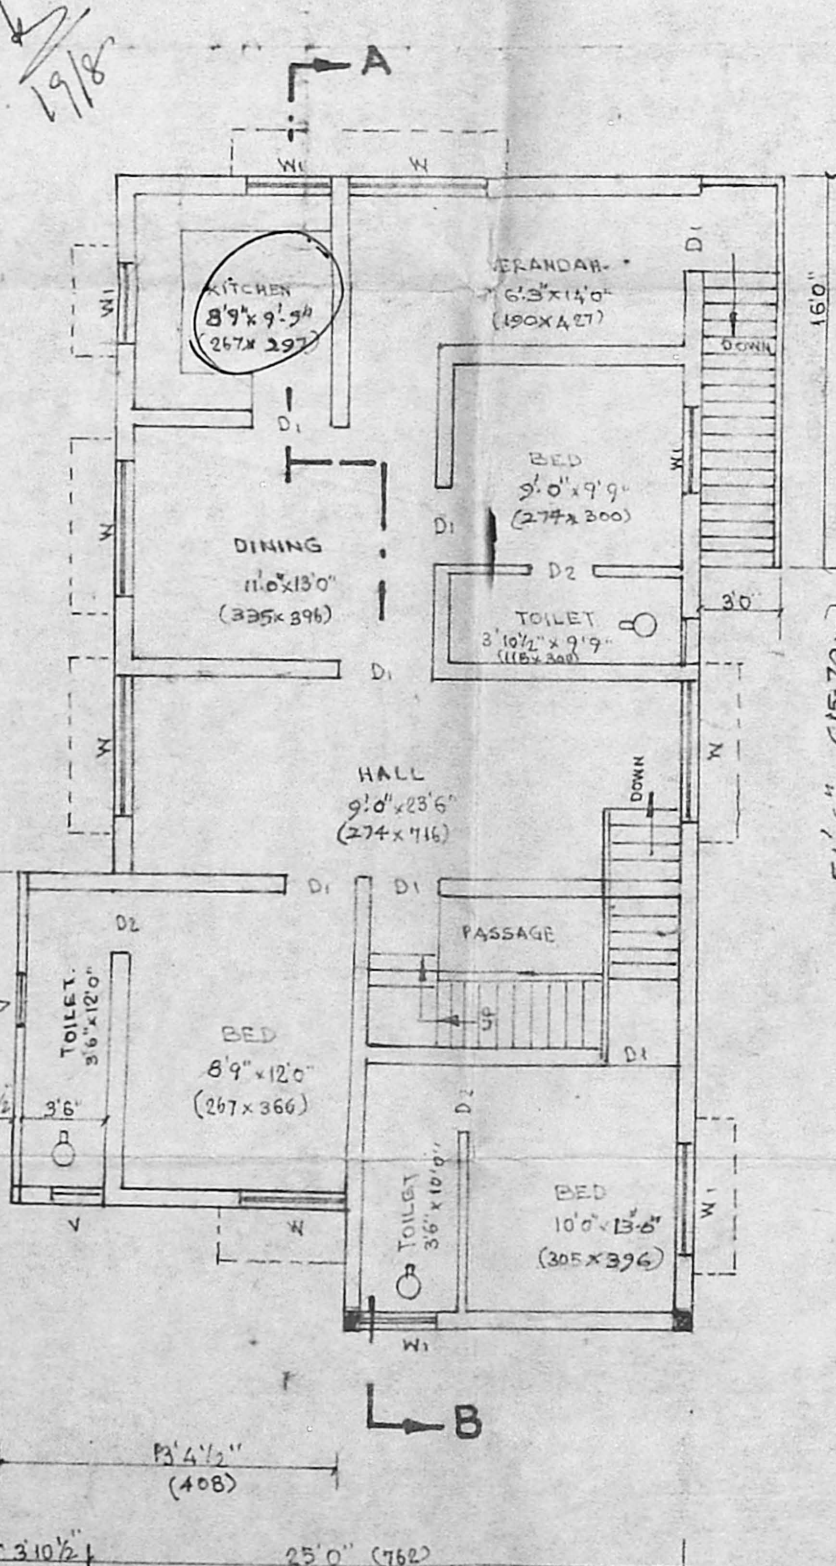


FIRST FLOOR PLAN

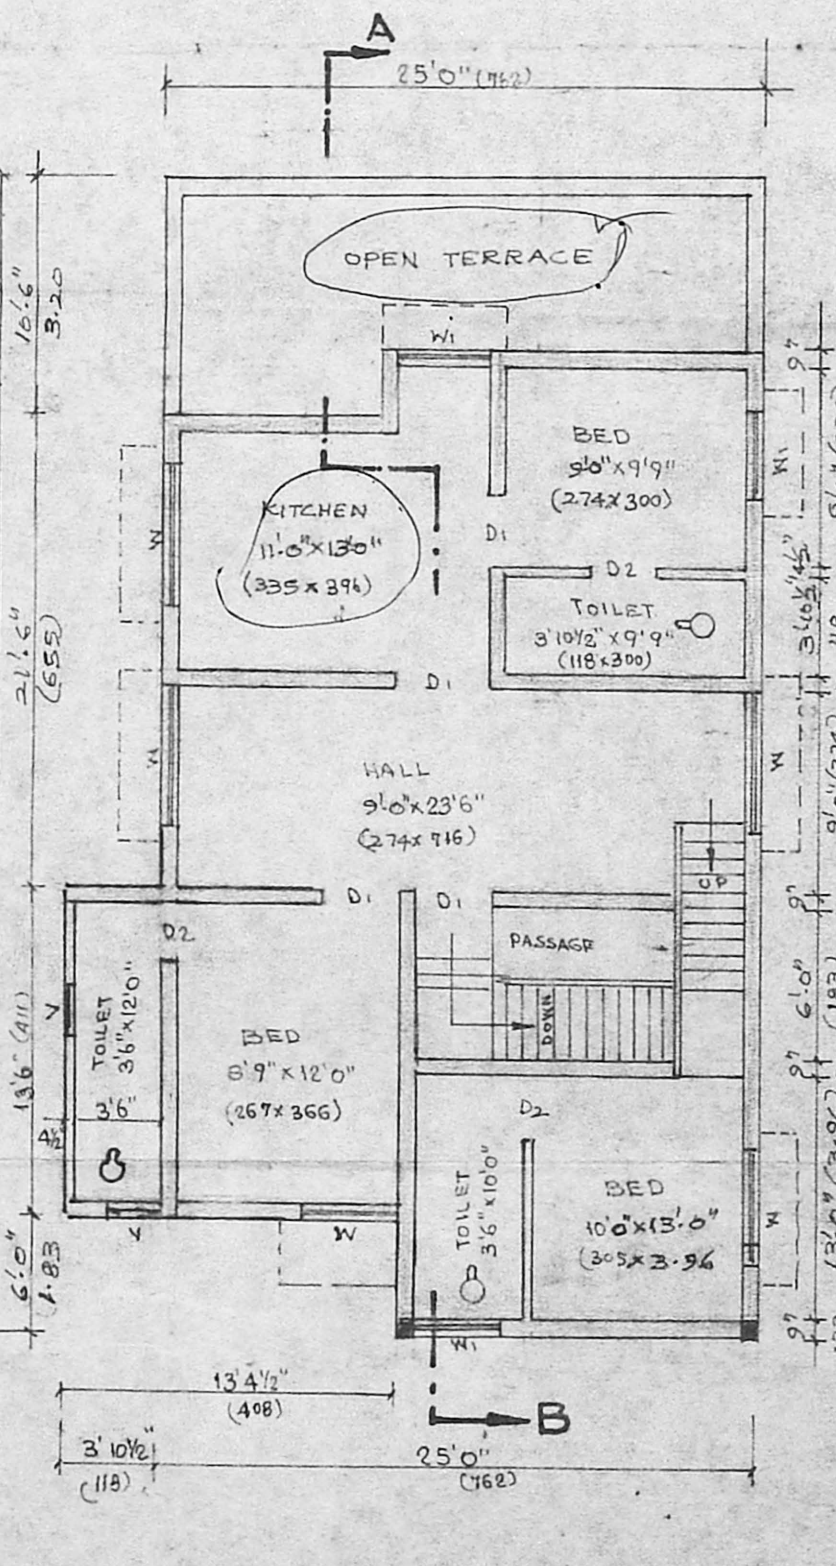

SECOND FLOOR PLAN

SPECIFICATIONS
 WALL: ST BRICK CM 1:5
 RCC WORKS CC 1:2:4
 PLASTERING CM 1:4
 CEILING PLASTERING CM 1:3

G.F. & F. FLOOR SANCTIONED PLAN NO. U30/39/85
 DATED 25.1.85

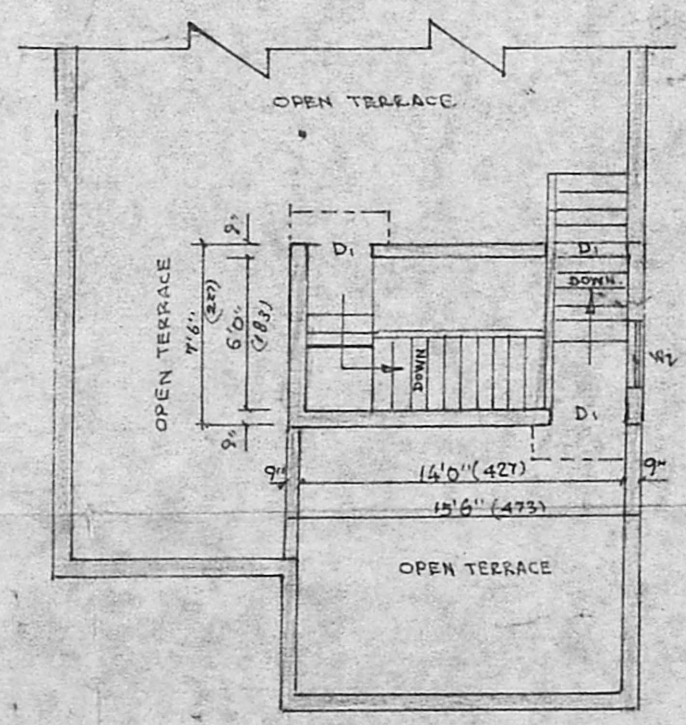

OPEN TERRACE PLAN

METRIC UNITS ARE GIVEN IN CM IN BRACKETS

OWNER

PLAN SHOWING THE PROPOSED SECOND FLOOR CONSTRUCTION AT PLOT NO. 46, SR. NO. 253/1, KANNAPPA NAGAR, CORP. DIVISION NO. 155 APPROVED LAYOUT NO 121/73 THIRUVANMIYUR, MADRAS. 600041