




ELEVATION

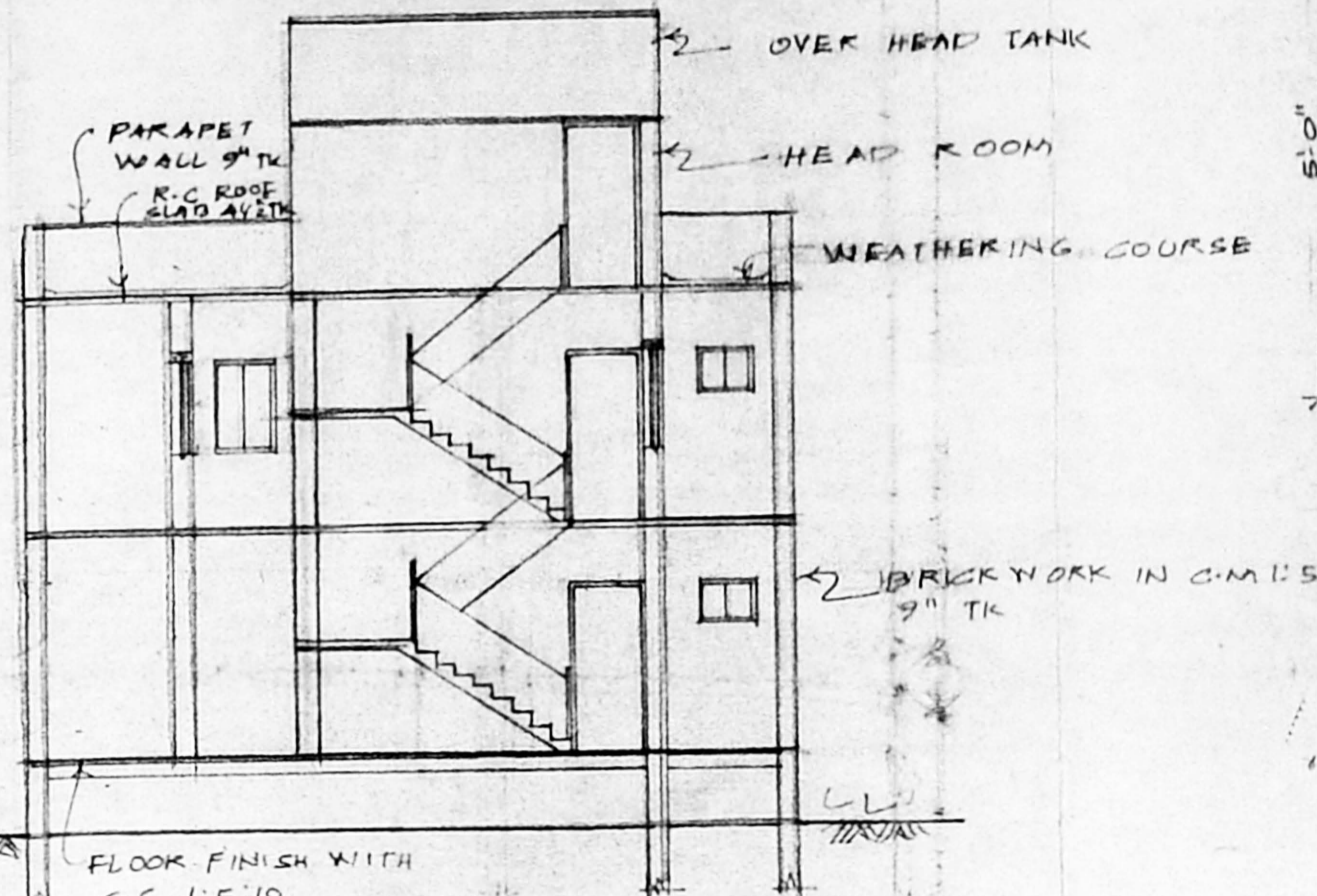


SECTION AT 'AB'

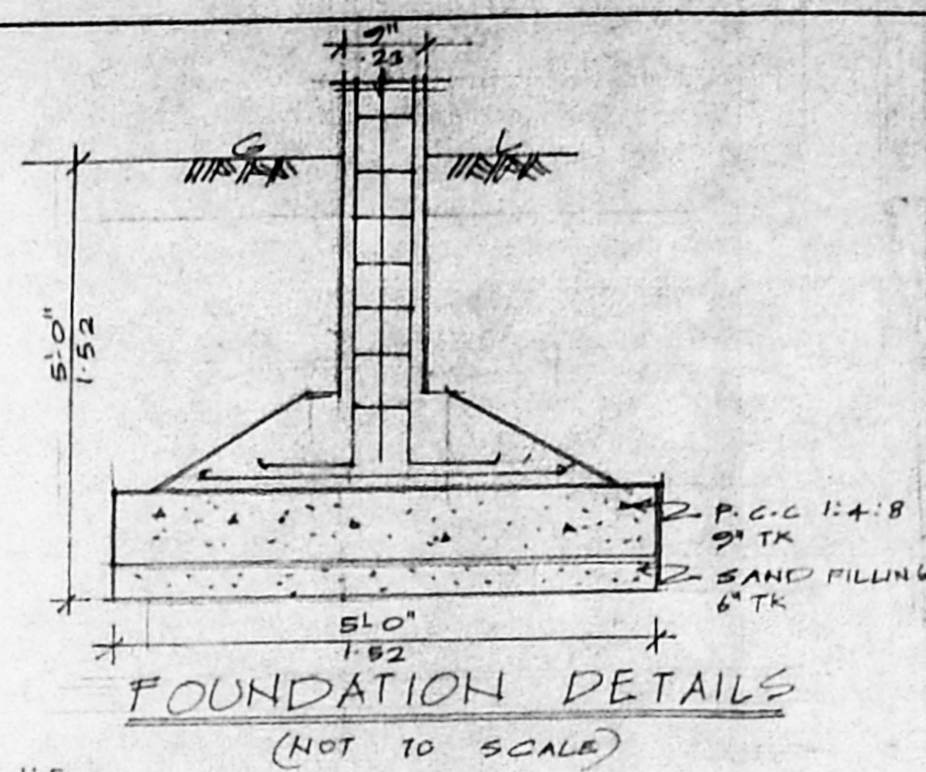

FOUNDATION DETAILS (NOT TO SCALE)

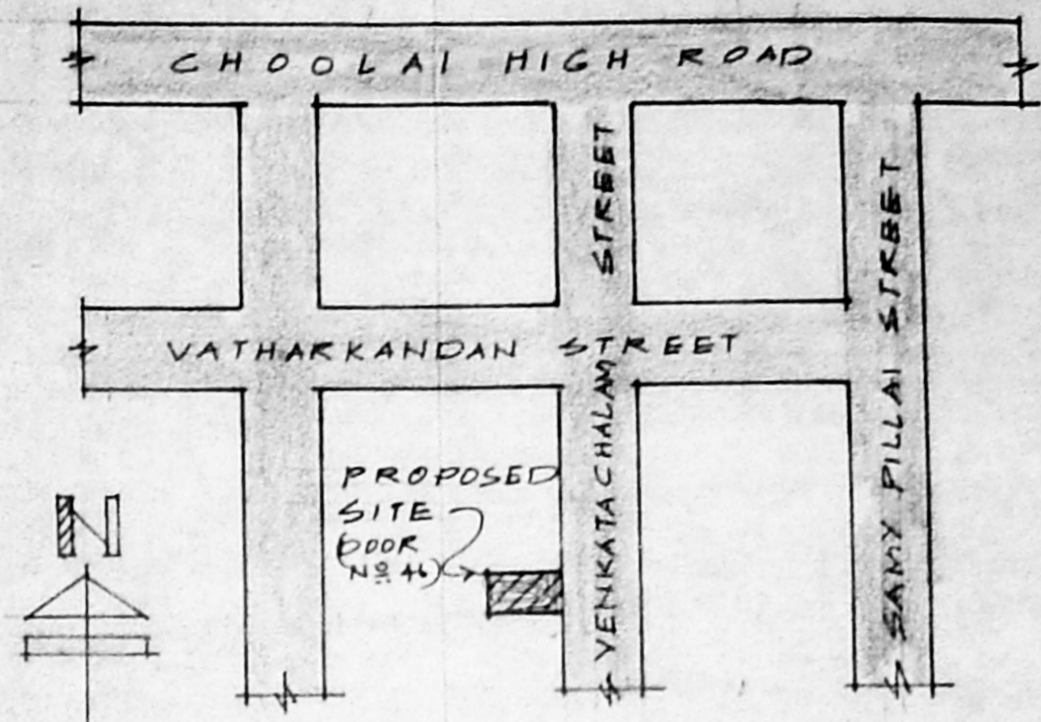


KEY PLAN (NOT TO SCALE)

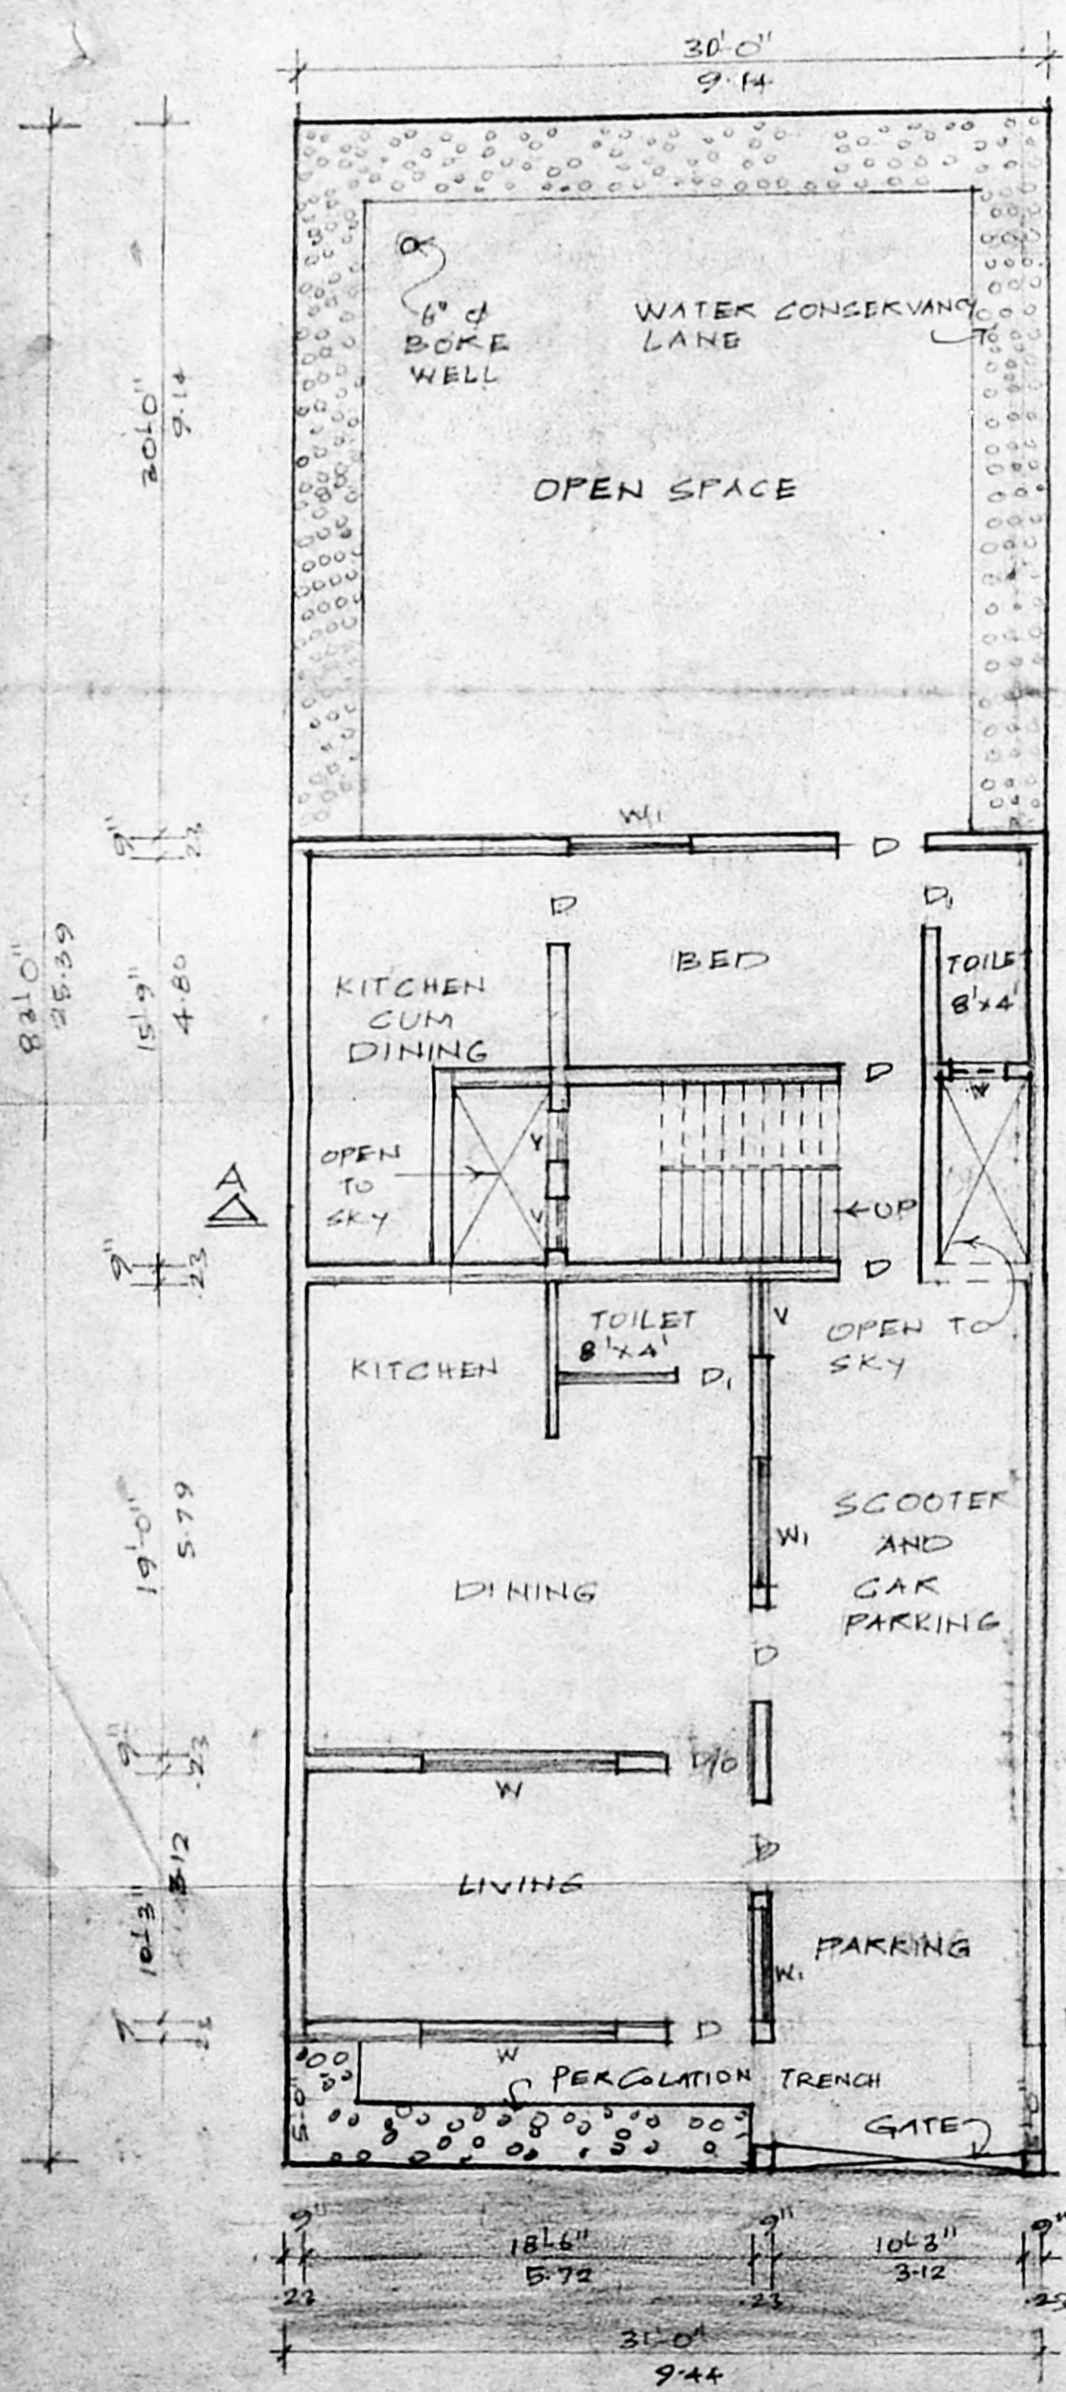


SITE PLAN CUM GROUND FLOOR PLAN


A/20437/323/96  
 Planning Permit No.  
**APPROVED**  
 SUBJECT TO THE CONDITIONS IN THIS OFFICE LETTER.  
 No. A1/13362/96 Date 12.7.96  
 FOR MEMBER SECRETARY  
 MADRAS METROPOLITAN  
 DEVELOPMENT AUTHORITY  
 MADRAS - 600008.

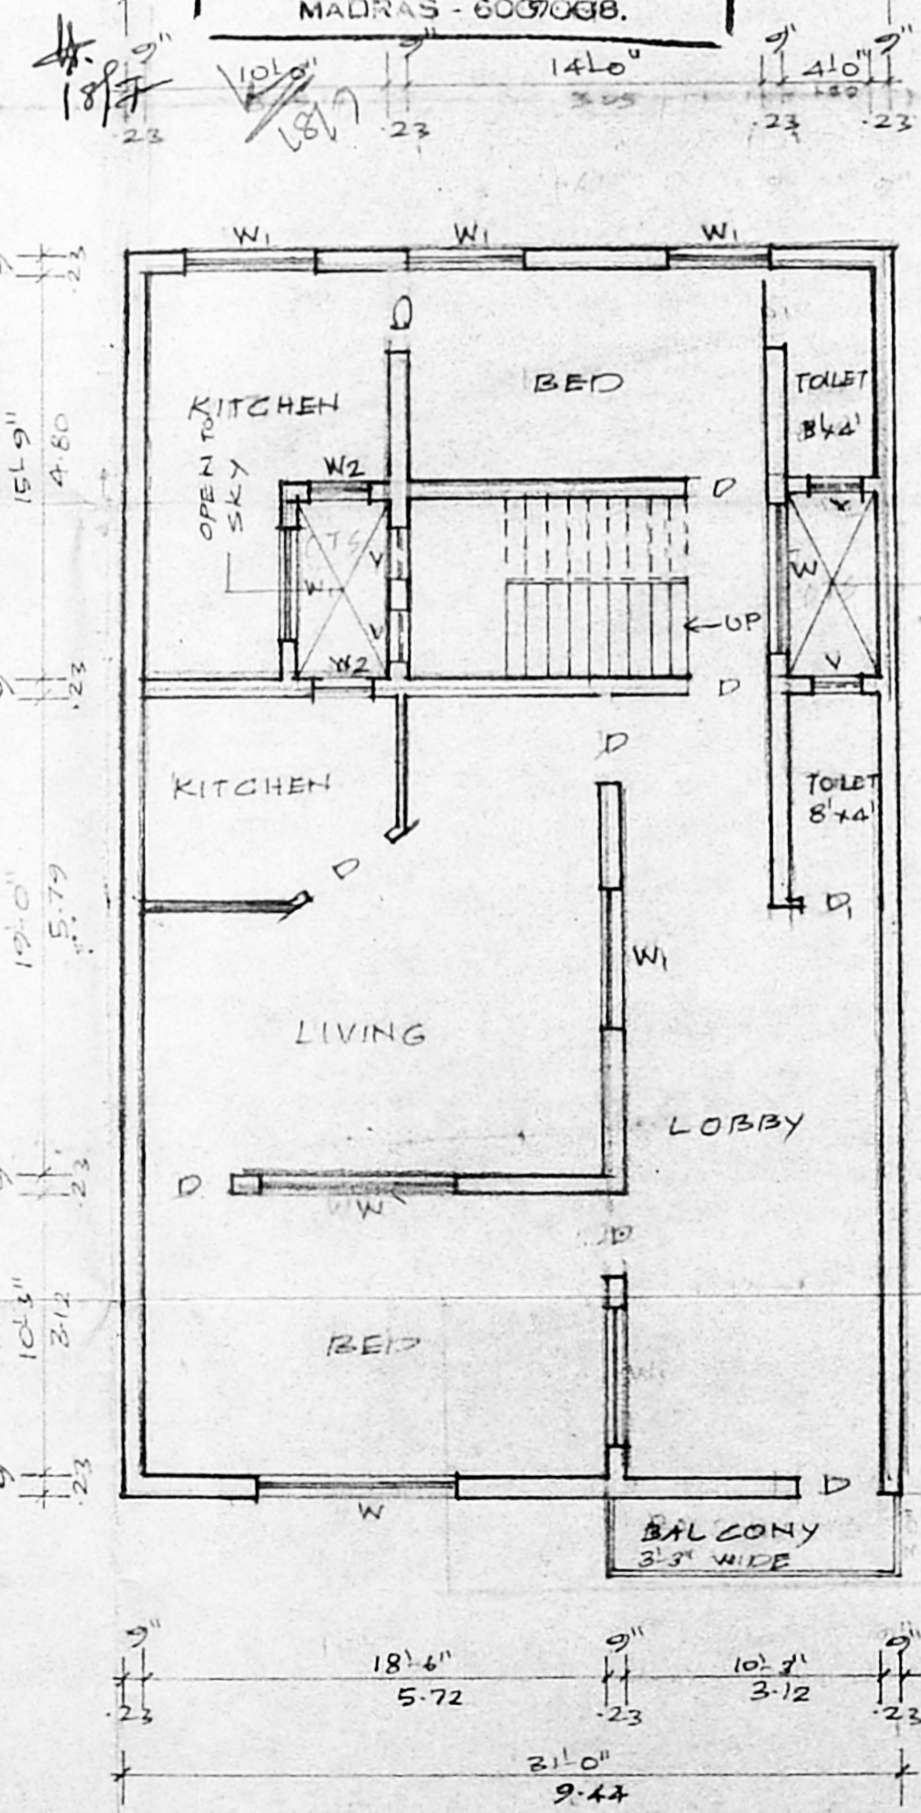

FIRST FLOOR PLAN

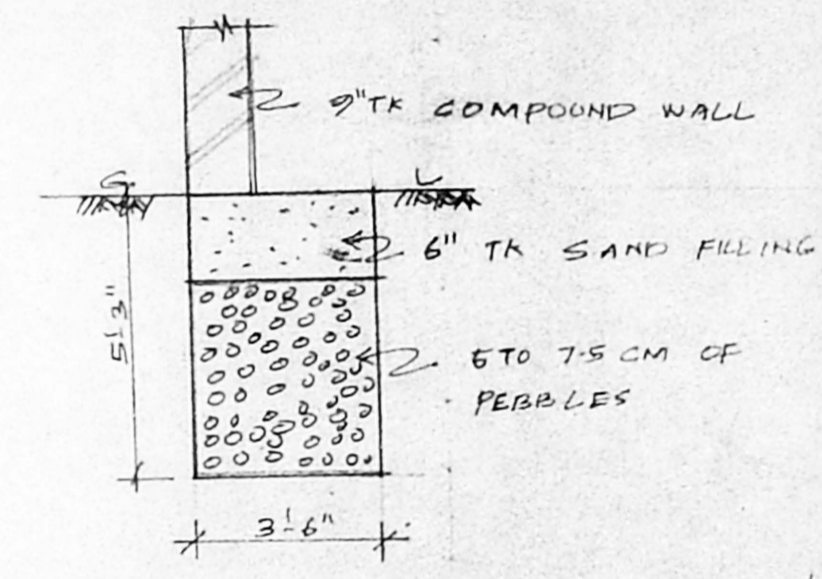

DETAILS OF PERCOLATION TRENCH (NOT TO SCALE)

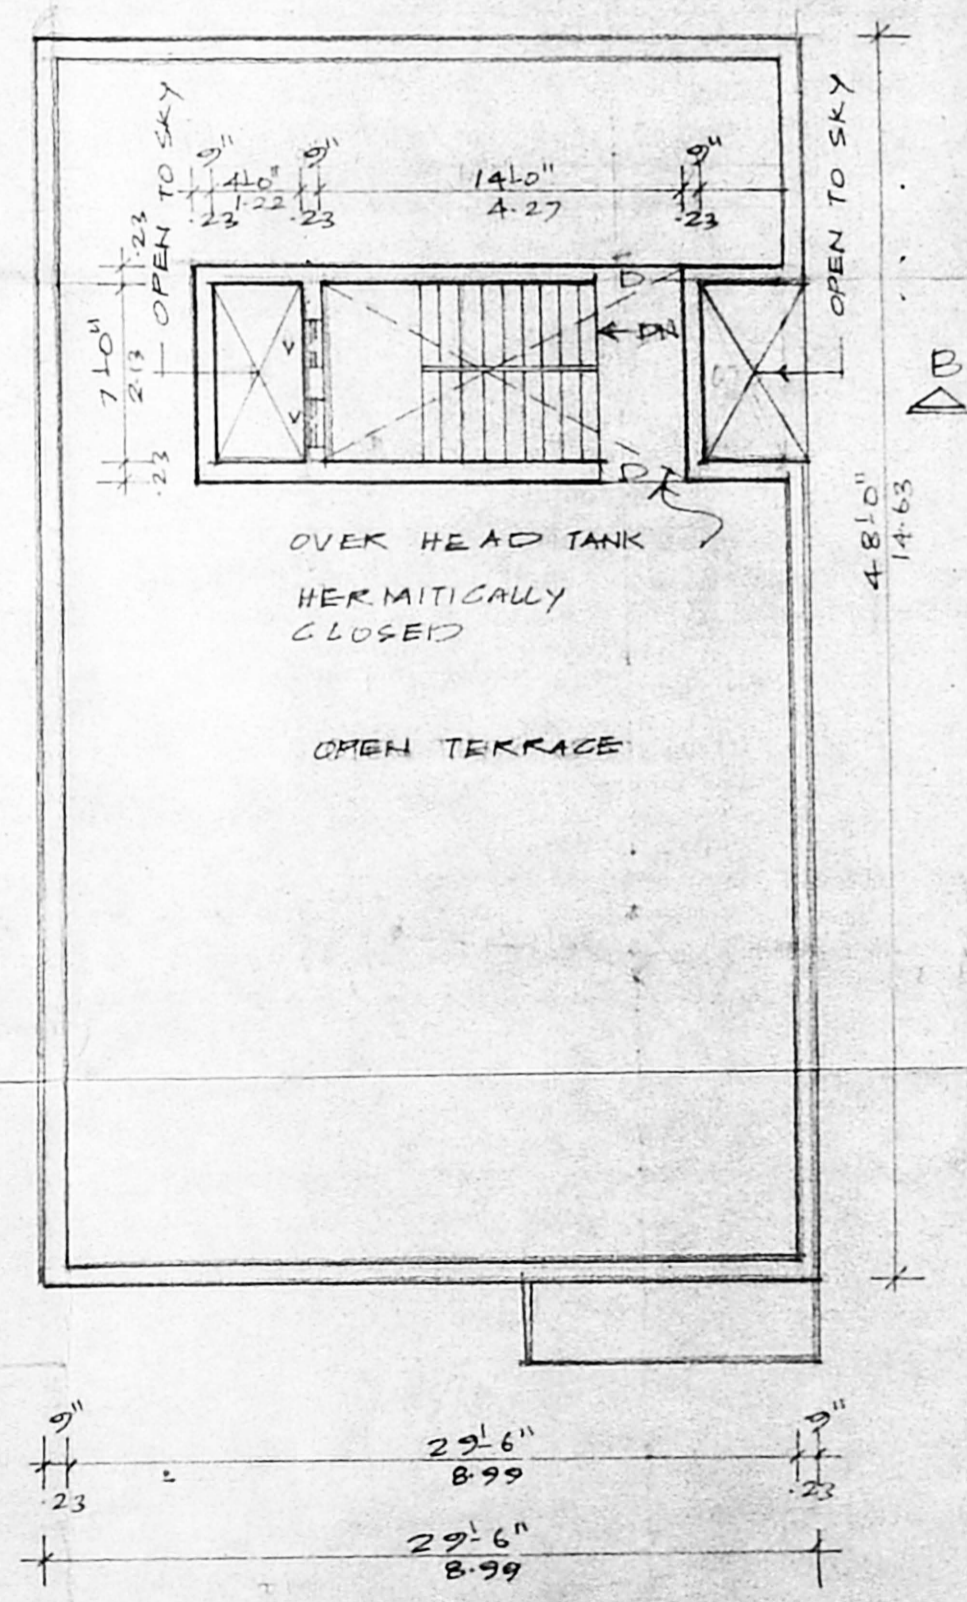

TERRACE PLAN

**SCHEDULE OF JOINERY**

D FLUSH DOOR	3'-3" x 7'-0"	(99 x 213)
D1 PANELLED DOOR	2'-0" x 6'-6"	(91 x 198)
W GLAZED WINDOW	3'-0" x 4'-6"	(91 x 137)
W1 GLAZED WINDOW	4'-6" x 4'-6"	(137 x 137)
W2 GLAZED WINDOW	3'-0" x 4'-6"	(91 x 137)
V VENTILATOR	2'-0" x 1'-9"	(61 x 53)
D/O DOOR OPEN	2'-0" x 7'-0"	(91 x 213)

**COLOUR INDEX:**

PLOT BOUNDARY	———	→ N
PRO. BUILDING	———	
STREETS/ROADS	———	

**AREA STATEMENT**

PLOT EXTENT	2531.00 SQ. FT.	(235.12 M <sup>2</sup> )
GROUND FLOOR	1117.00 SQ. FT.	(103.76 M <sup>2</sup> )
FIRST FLOOR	1470.00 SQ. FT.	(136.56 M <sup>2</sup> )
TOTAL FLOOR AREA	2587.00	(240.32 M <sup>2</sup> )
COVERAGE: 58%	F.C.I 1.02	

PROPOSED CONSTRUCTION OF RESIDENTIAL BUILDING AT DOOR NO. 46 VENKATACHALAM STREET IN R.S. NO. 933 BLOCK NO. 21 DV. 47 OF VEPEKY VILLAGE.  
 SCALE: 1/500

OWNER R. Mahendrakumar

*(Signature)*

MR. K. VENUGOPAL, Rtd., A.E.E.  
 CORPORATION OF MADRAS  
 Civil & Sanitary Engineering Consultant  
 Licensed Surveyor, Class-I No. 320  
 Licensed Plumber, Class-I Metro Water  
 Sewerage No. .... Water Supply No. ....  
 B, Neelakandan Street, Nungambakam (Laxo Area)  
 Outside of Corporation Girls Higher Secondary School  
**LICENSED MADRAS SURVEYOR**