


PLAN SHOWING THE PROPOSED DWELLING HOUSE
 IN PLOT. NO. 8. SURVEY NO. 151/3. OGGIYUM THORAP-
 PAKKAM. VILLAGE. CHENGAL PATTU DISTRICT.
 SAIDAPET TALUK







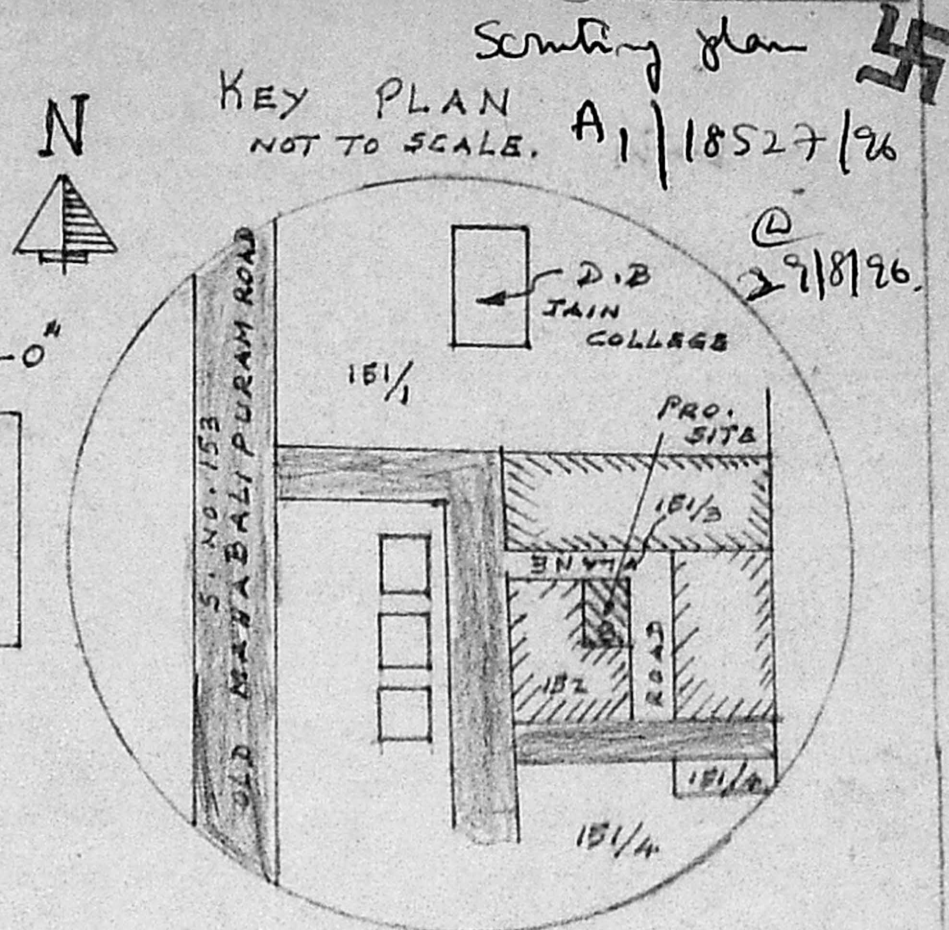


SCHEDULE OF JOINERY			
D	DOOR	3'-3" x 4'-6"	0.98M x 2.13M
D ₁	"	2'-6" x 6'-6"	0.76M x 1.98M
W ₁	WINDOW	6'-0" x 4'-6"	1.83M x 1.37M
W ₂	"	4'-0" x 4'-6"	1.22M x 1.37M
W ₃	"	3'-0" x 4'-6"	0.91M x 1.37M
V	VENTILATOR.	3'-0" x 2'-0"	0.91M x 0.61M

AREA STATEMENTS	
PLOT AREA.	2000 Sq. FT. 185.80M ²
G. FLOOR AREA.	980 " 91.04M ²
PLOT COVERAGE.	50%.

COLOUR INDEX	
PROPOSALS	- [Line Style]
ROAD	- [Line Style]
BOUNDRY	- [Line Style]

A/20557/443/96
 Planning Permit No. _____
APPROVED
 SUBJECT TO THE CONDITIONS IN
 THIS OFFICE LETTER.
 No. A/18527/96 Date 2-9-96
 e/c S. Jay
 FOR MEMBER SECRETARY
 MADRAS METRO POLICE AND
 DEVELOPMENT AUTHORITY
 MADRAS-600 008

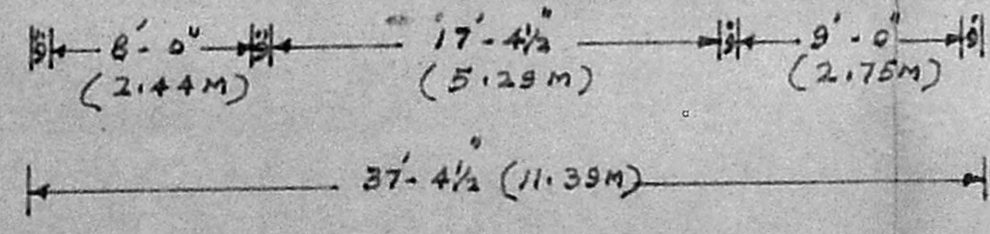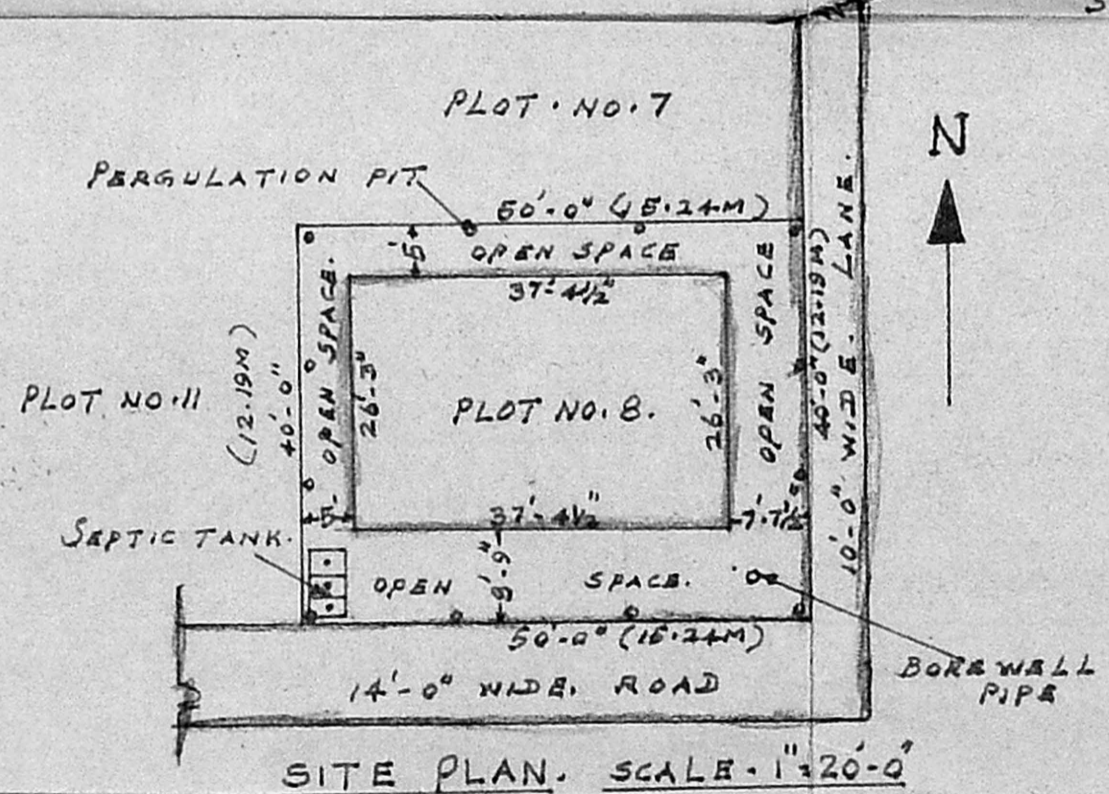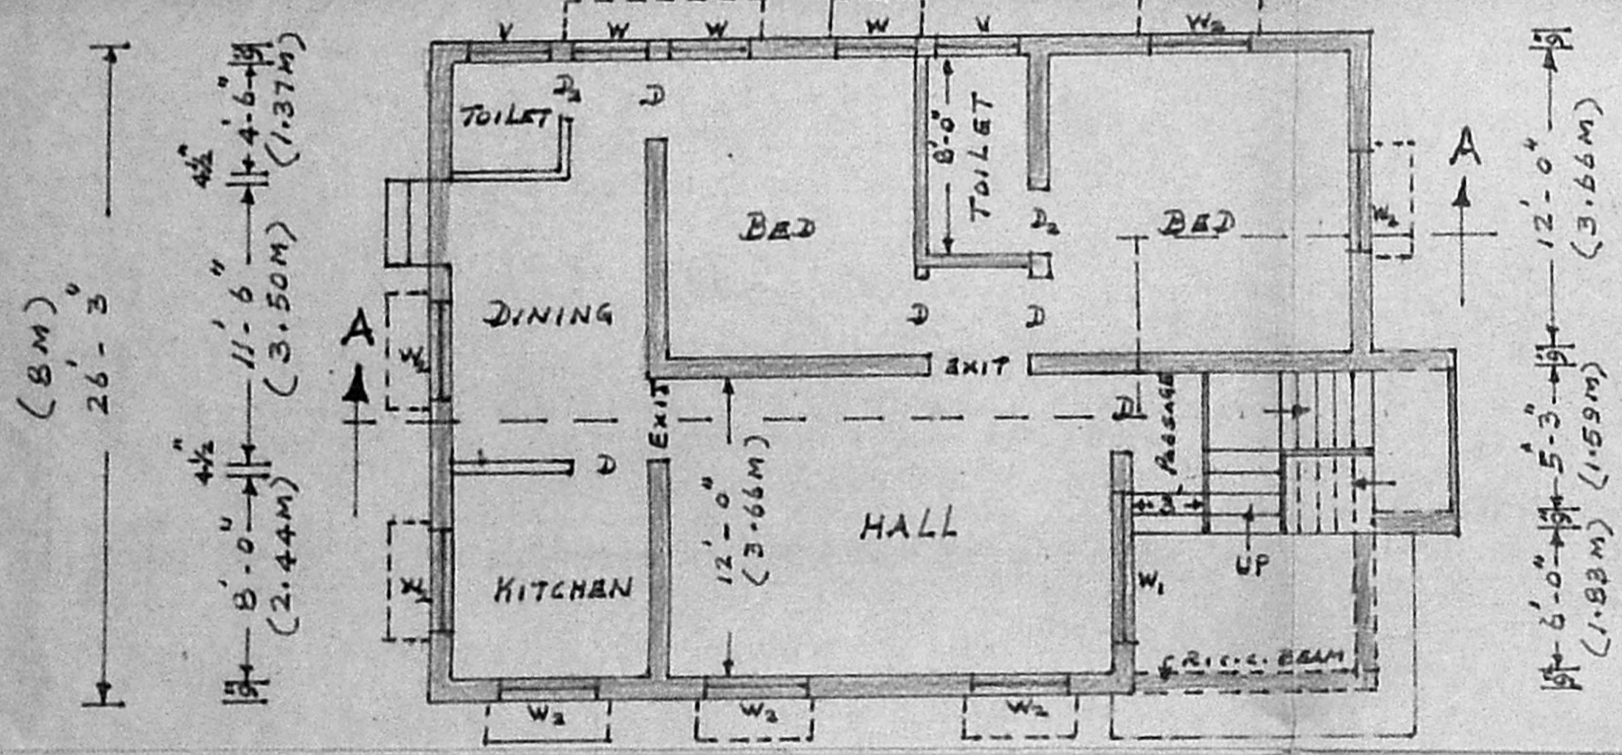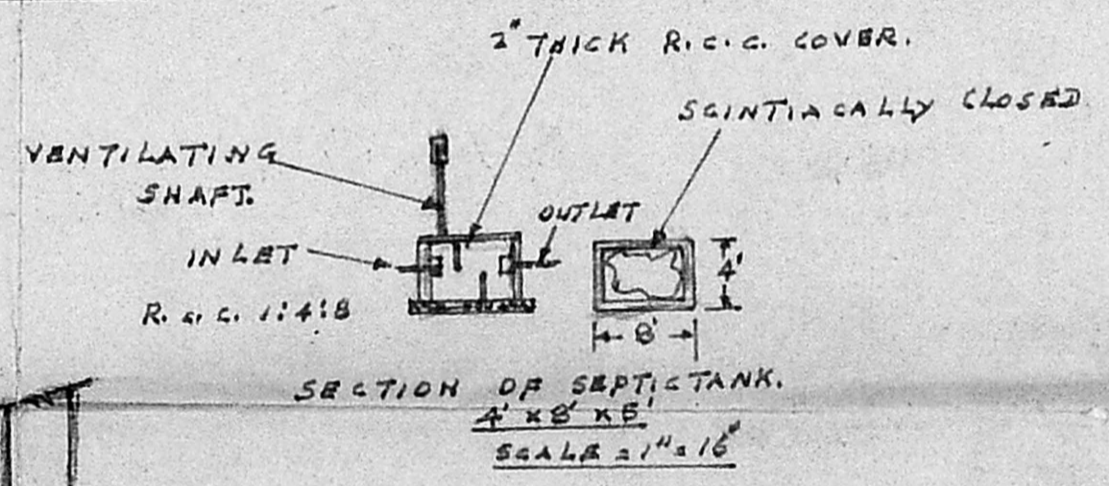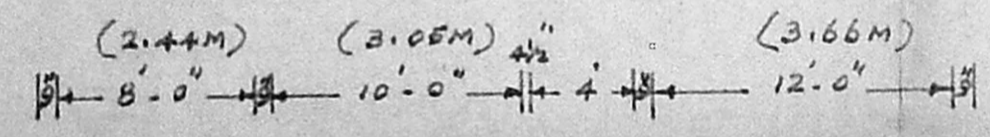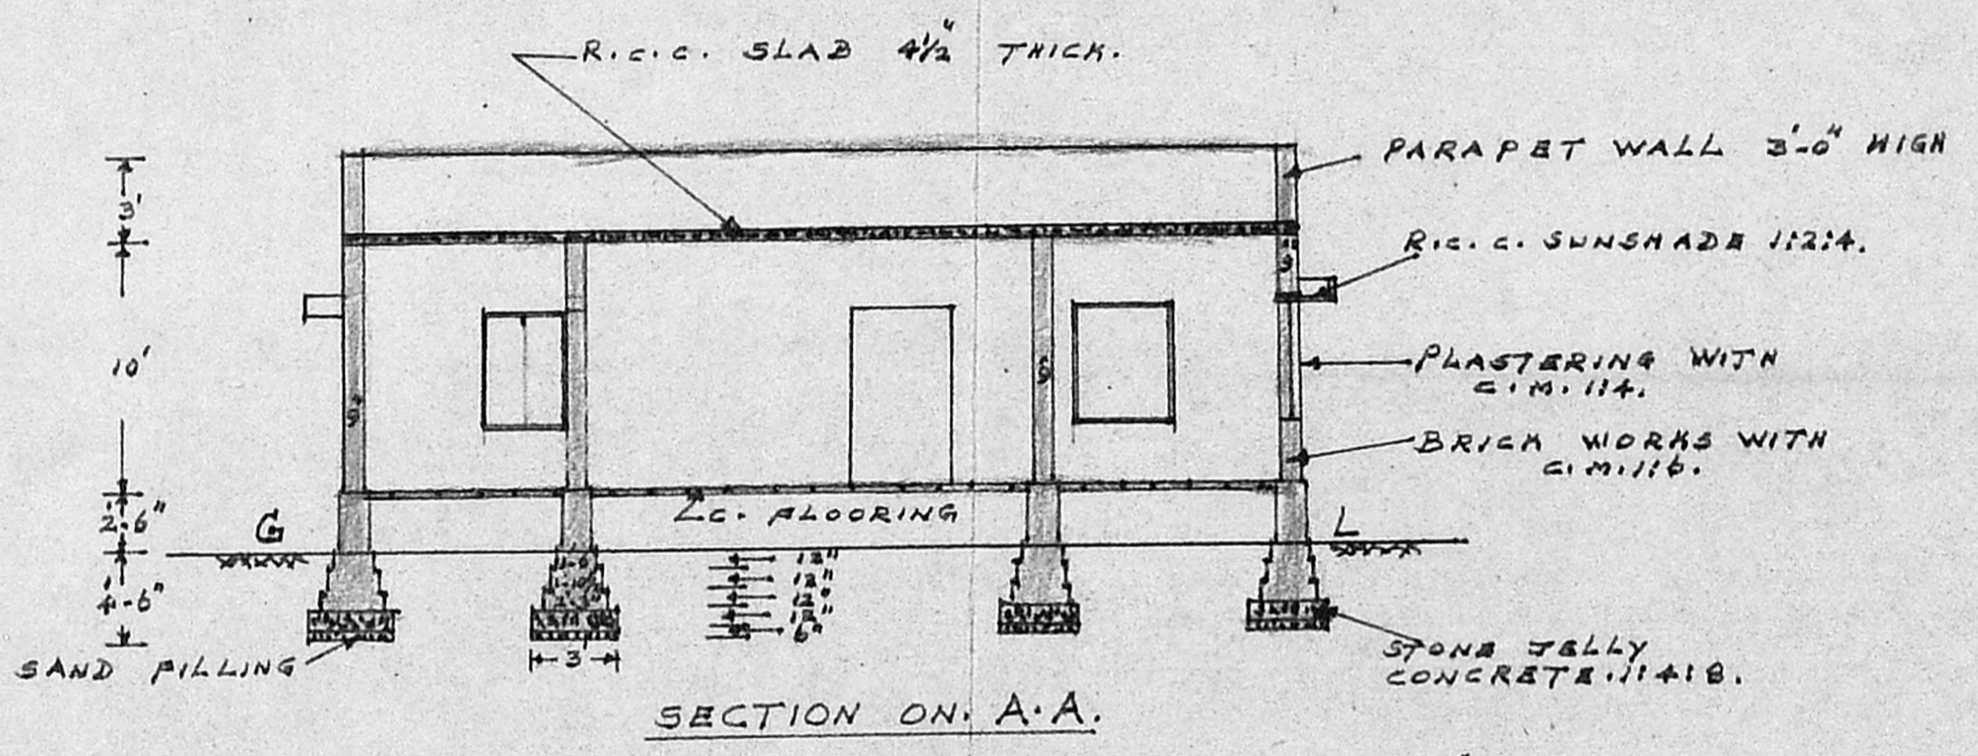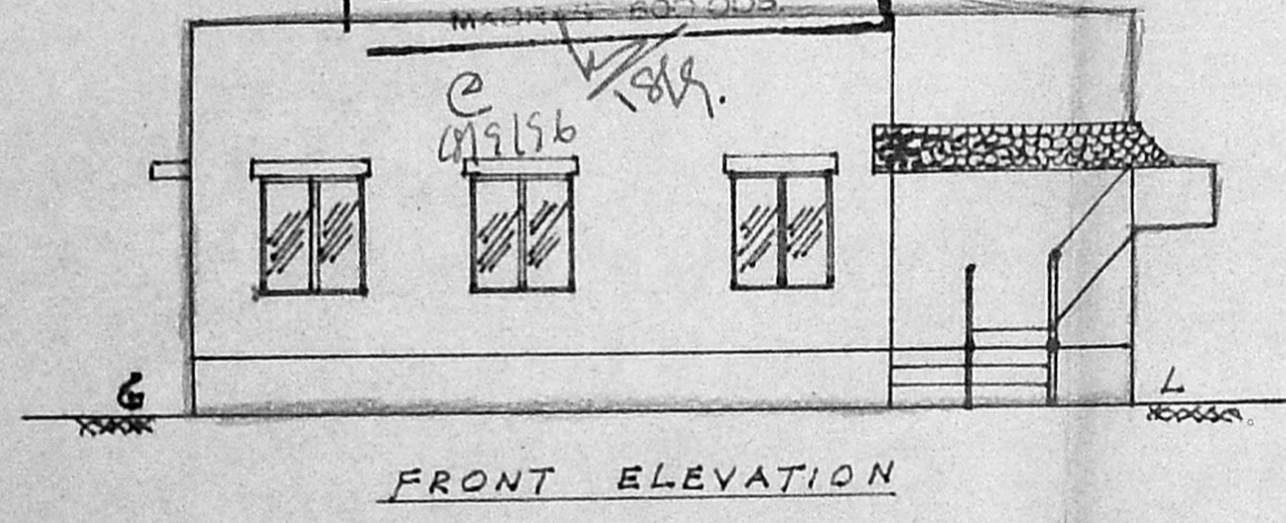

Phone: 4341531
B. GANESAN, D.C.E.
 Consulting Engineer E
 Civil Engineering Contractor
 Licensed Surveyor
 Corporation of Madras
 License No. 24
 Off: 15 Rameswaram Rd (Upstairs)
 T. NAGAR, MADRAS-600 017.

P. Krishna
 R. Mandavalli
 OWNER

LICENSED SURVEYOR.