
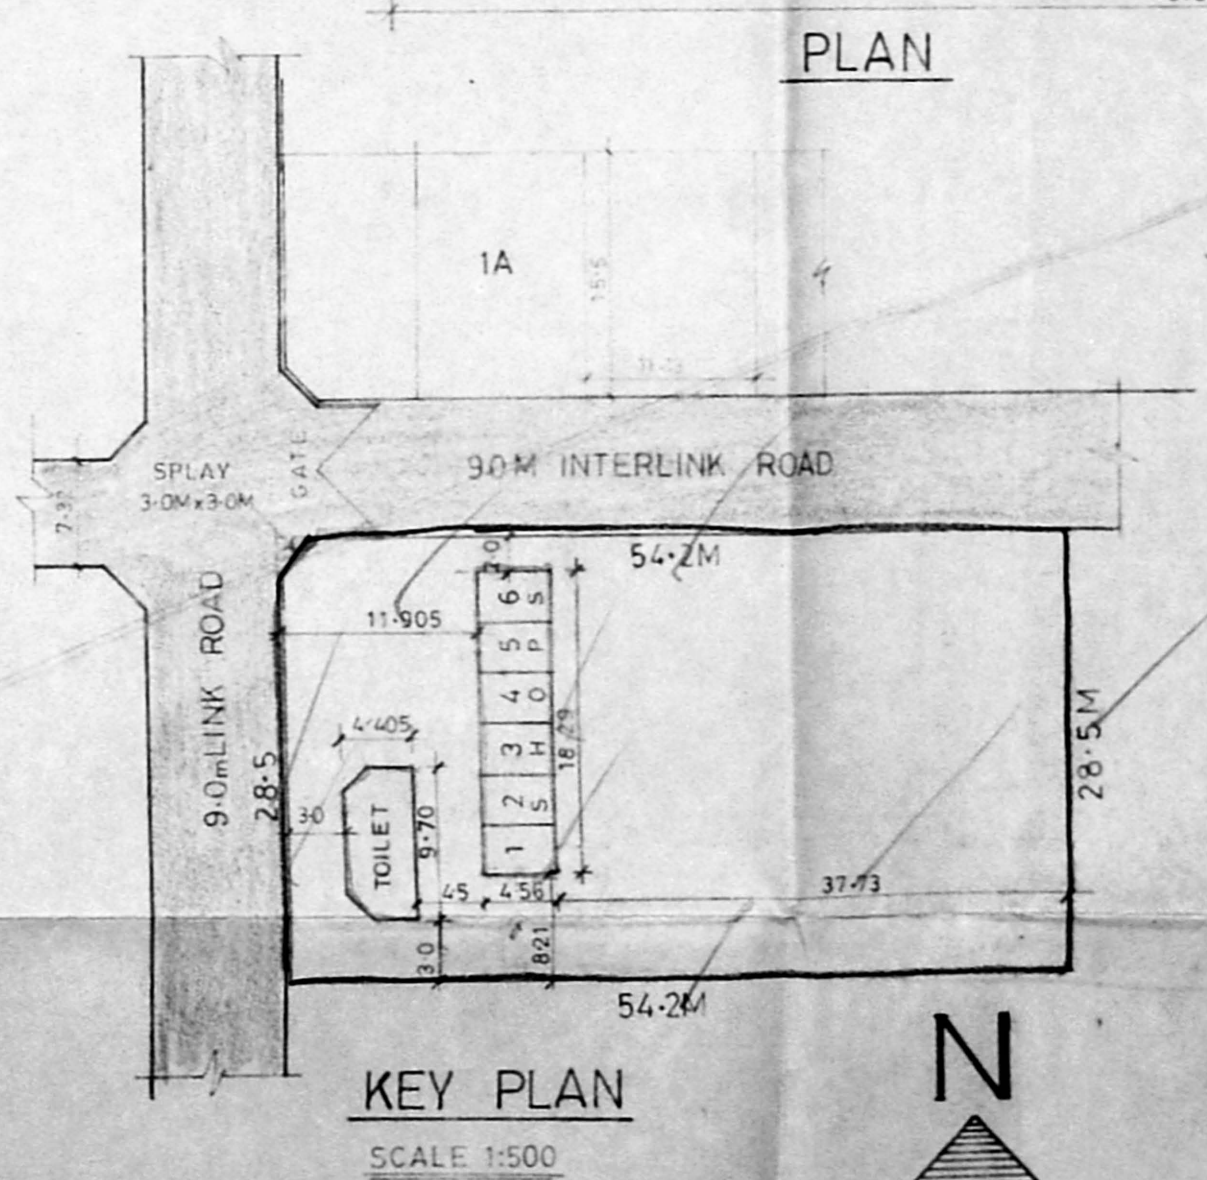
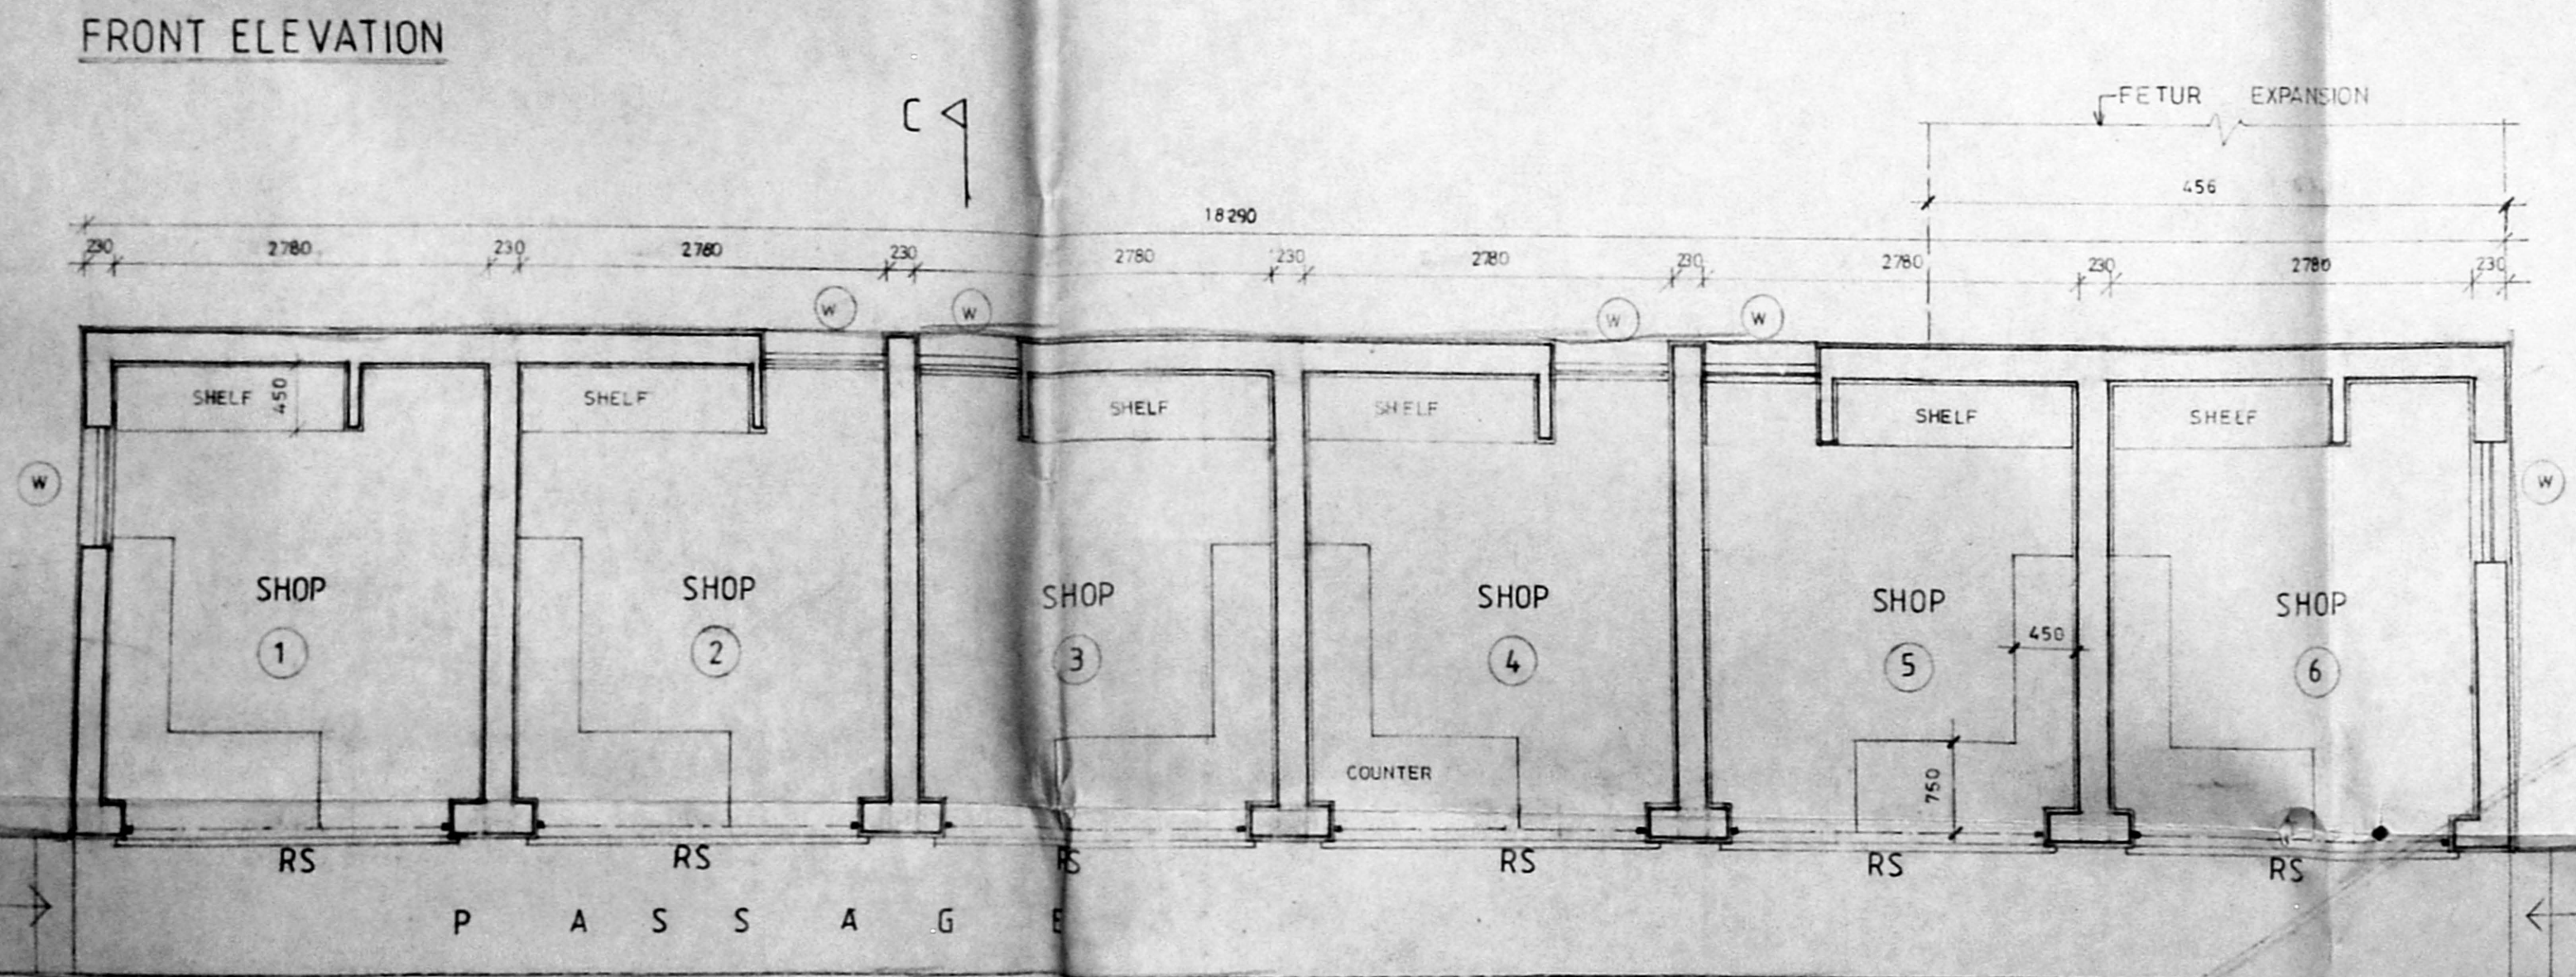
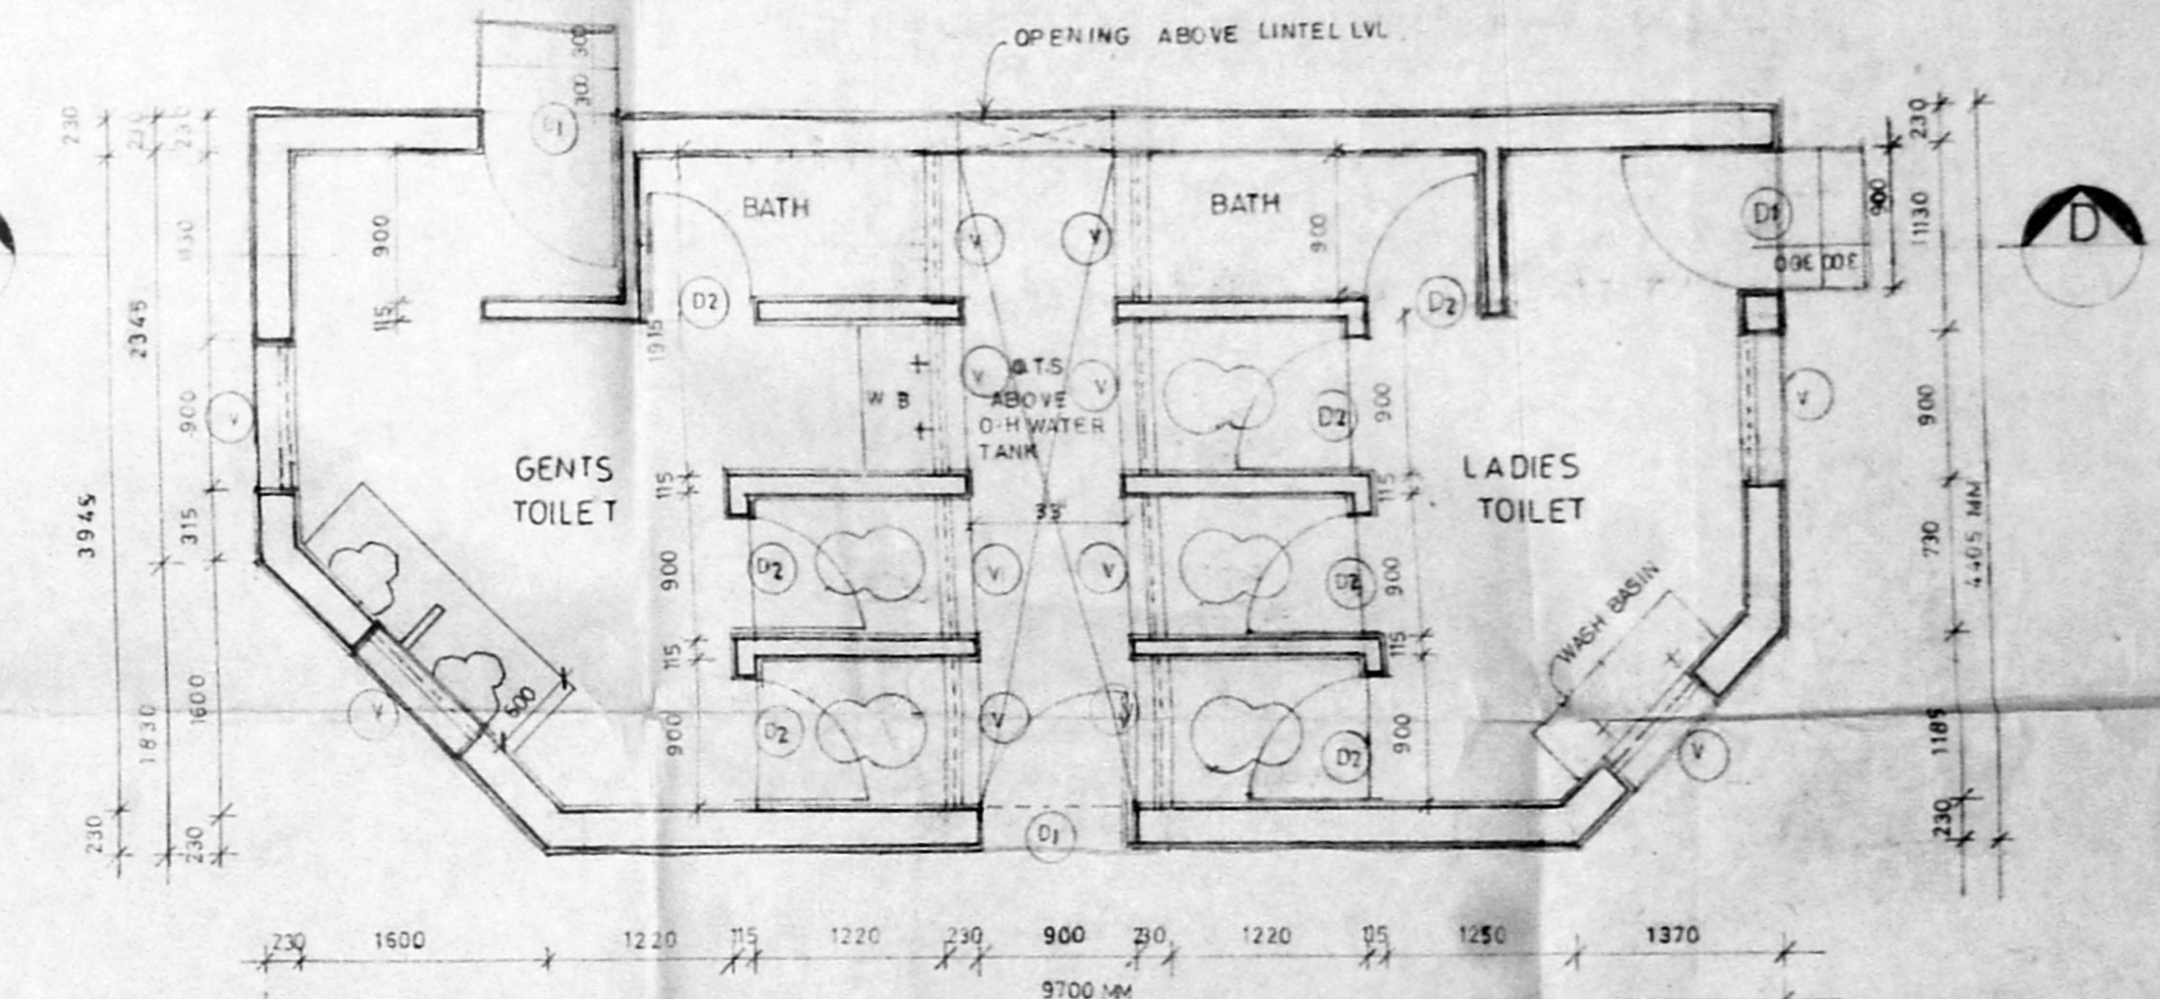


A/24047/632/94
 Planning Permit No. 632/94
APPROVED
 SUBJECT TO THE CONDITIONS IN
 THIS OFFICE LETTER.
 No. A/21273/96 Dm/3/12-96
 FOR MEMB. PARY
 MADRAS M. G. R. DISTRICT
 DEVELOPMENT AUTHORITY
 MADRAS - 600 008.

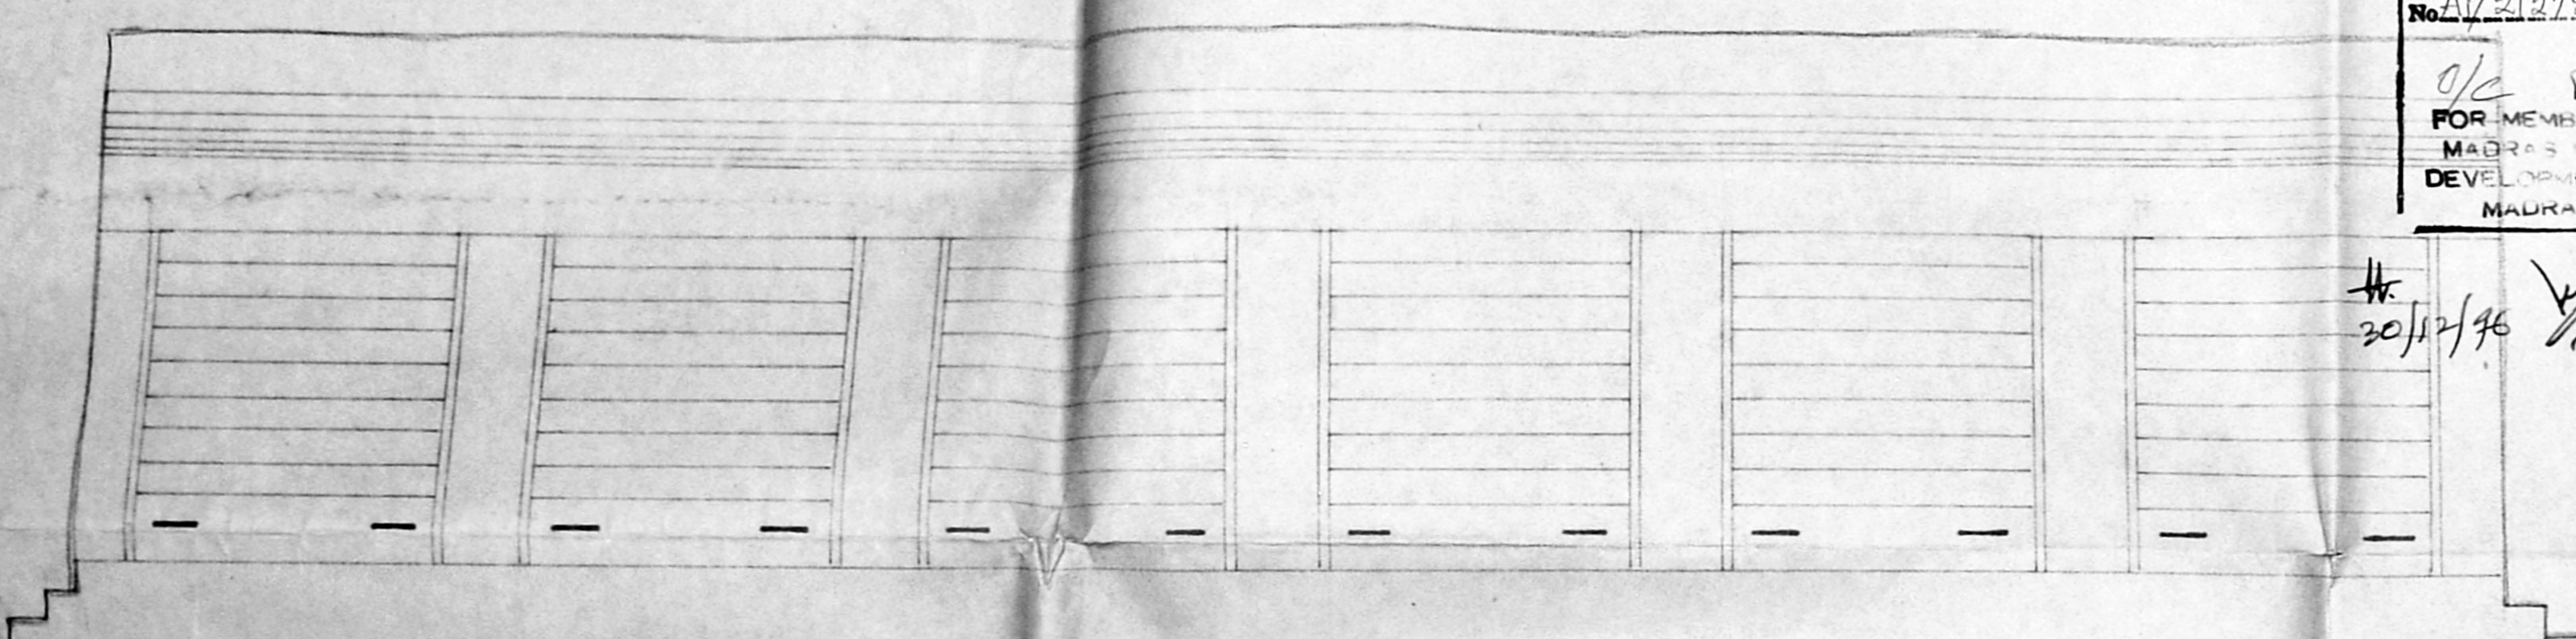

AFNHB NEW DELHI
 PLAN SHOWING PROPOSED CONSTRUCTION
 OF SHOPPING COMPLEX S.NO. 704/11 OF
 MADAMBAKKAM VILLAGE, SAIDAPET TALUK,
 CHENGAI M.G.R. DISTRICT. APPROVED
 LAYOUT NO. VIDE P.P.D. LO NO 52/96.

AREA DETAIL
 SHOPS AREA [6 NO.] 720 SFT 67 SM
 SHOPS AREA [4 NO.] 480 SFT 44 SM
 TOILET AREA 387 SFT 36 SM

SCHEDULE OF JOINERY

D1 DOOR	0.90M X 2.10M
D2 DOOR	0.75M X 2.10M
V VENTILATOR	0.90M X 0.60M
W WINDOW	0.90M X 1.35M
RS ROLLING SHUTTER	2.25M X 2.44M

PUBLIC CONVENIENCE & SHOPS PLAN

SCALE 1:50 (1=40) DATE 27-5-96
 REV 31-10-96
 DRAWING NO. CD-11 JOB 2001

COLOUR INDEX
 PROPOSED BOUNDARY
 ROAD
 SEWER LINE

(Signature)
 (N.S. Manian)
 Commander
 Project Director
 AFNHB, Madras
 D.G.A. Madras
 OWNER
 18/11/96

R. CHAKRAPANI ARCHT. & ENGRS.
 CA NO. 75075, 11A, 696
 R. CHAKRAPANI & SONS
 ARCHITECTS & ENGINEERS
 17-A, JAGADEESWARAN STREET
 T. NAGAR, MADRAS - 600 017
 TEL. - 640366