




Planning Permit No. **A/23907/492/76**  
**APPROVED**  
 SUBJECT TO THE CONDITIONS IN THIS OFFICE LETTER.  
 No. **A1/22812/76** dated **25-10-96**  
 FOR MEMBER SECRETARY  
 MADRAS METROPOLITAN  
 DEVELOPMENT AUTHORITY  
 MADRAS - 600 008.

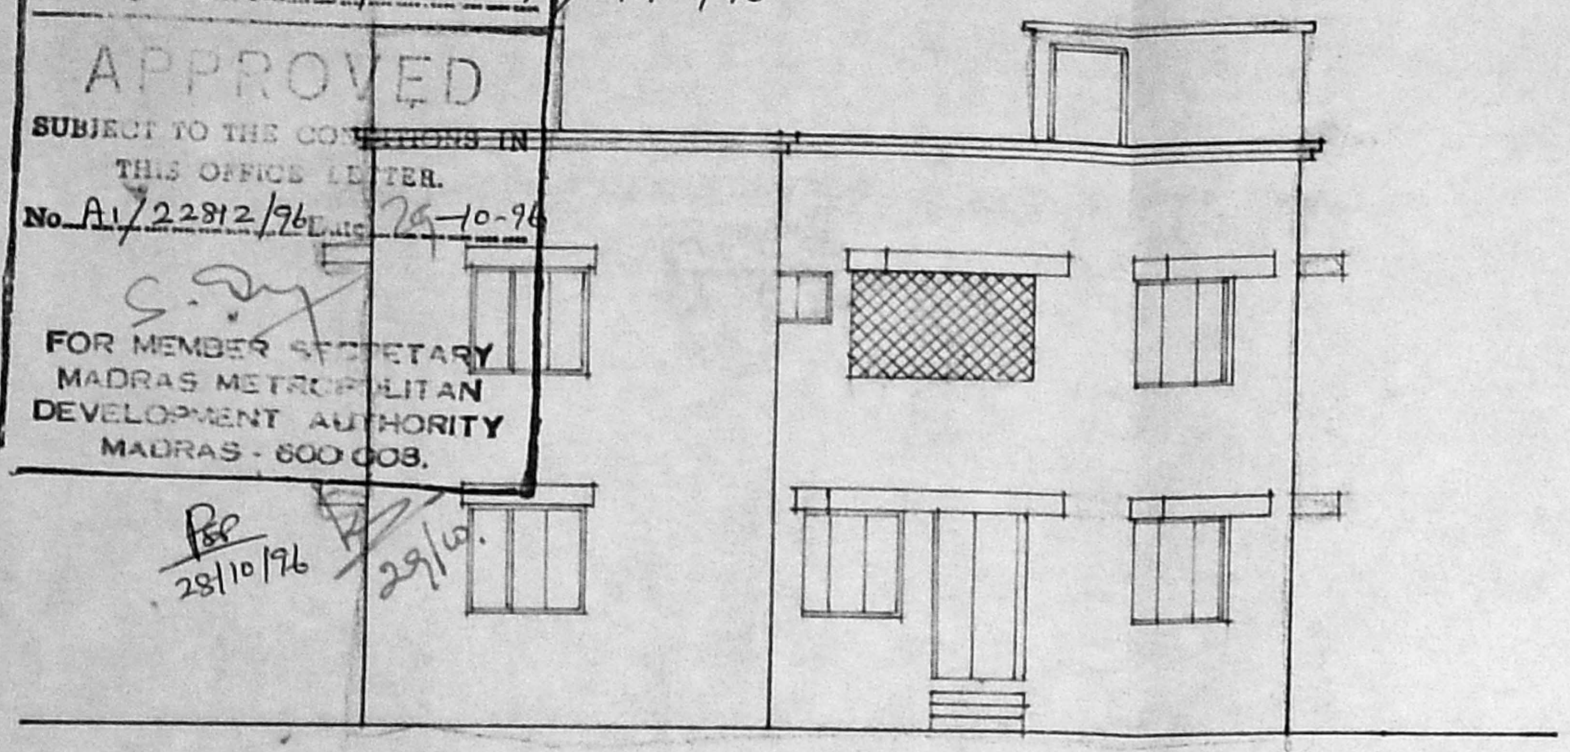

FRONT ELEVATION

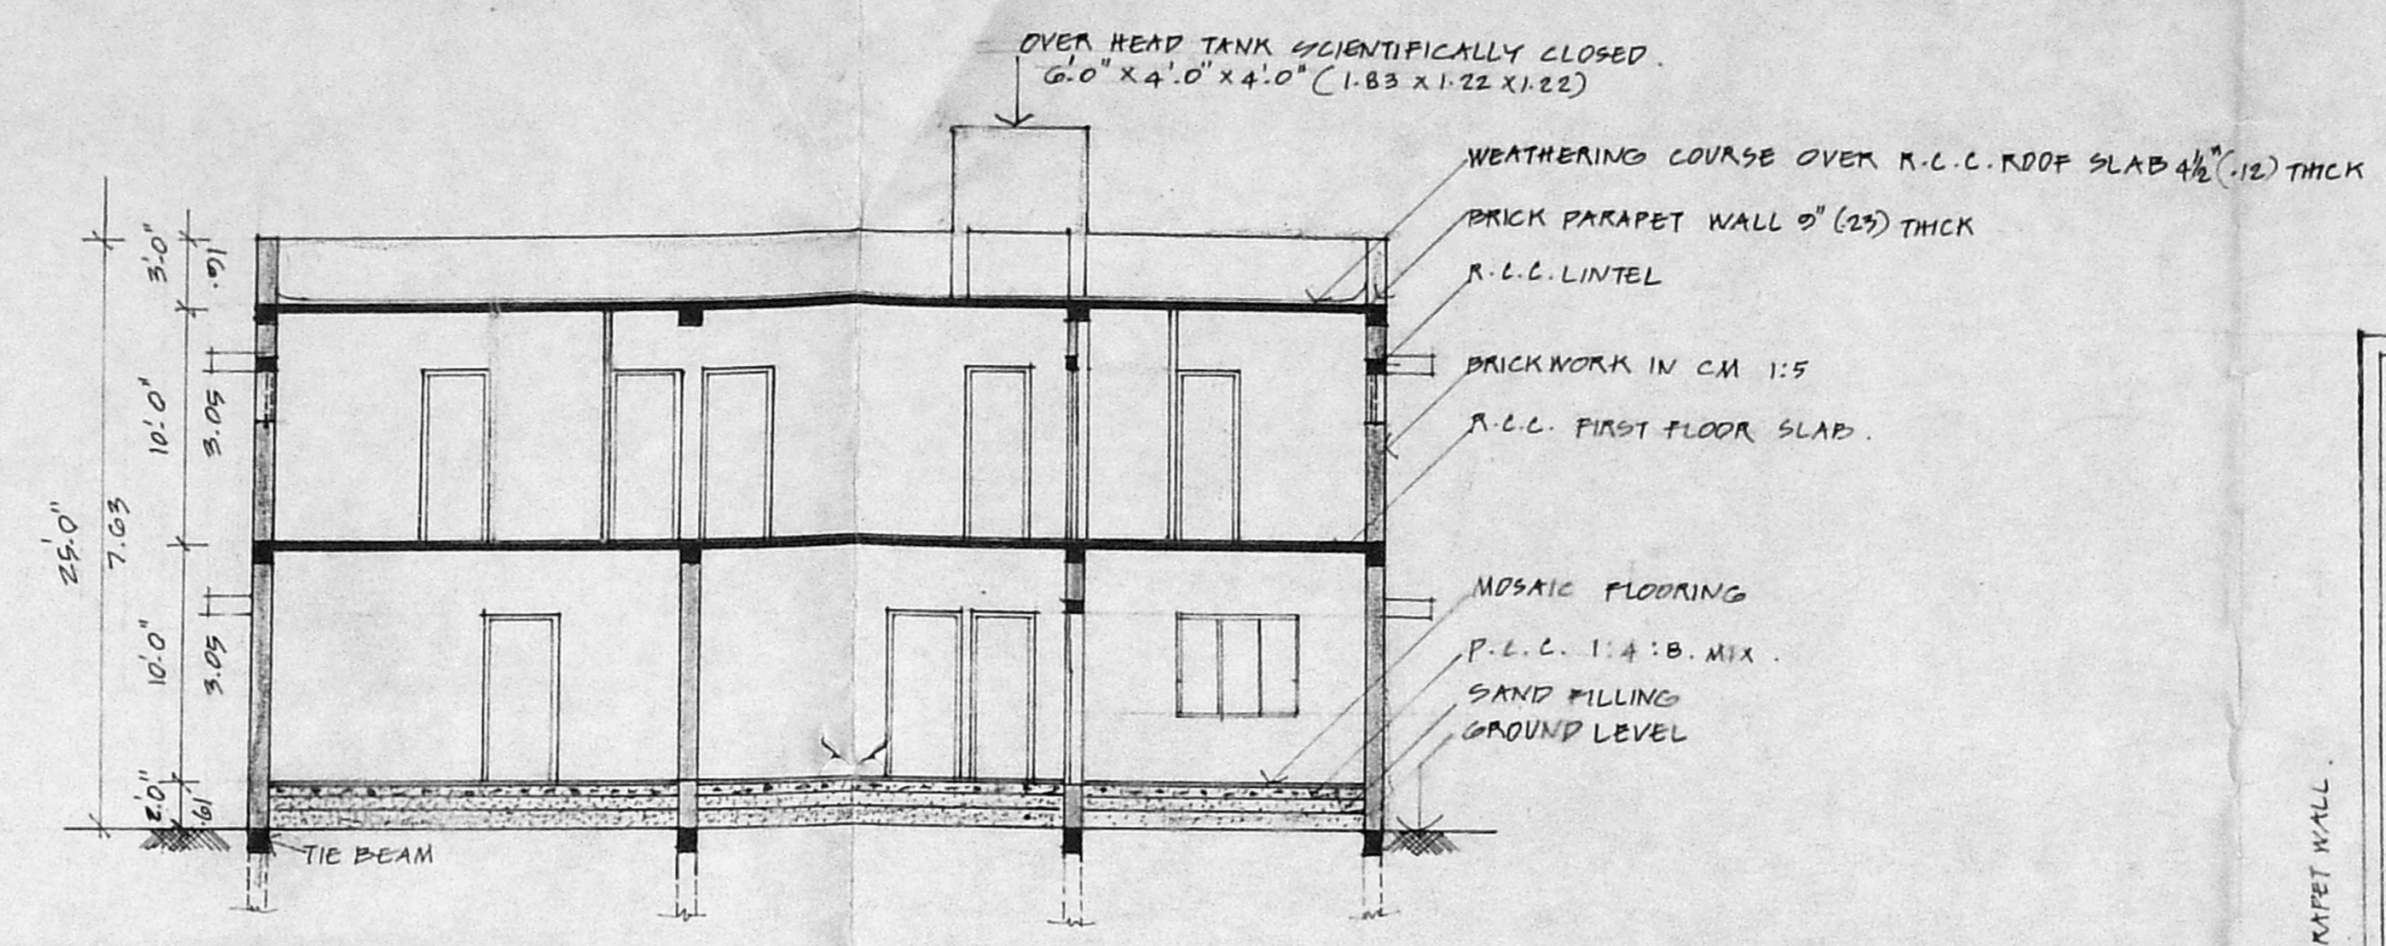

SECTION ON 'A-B'

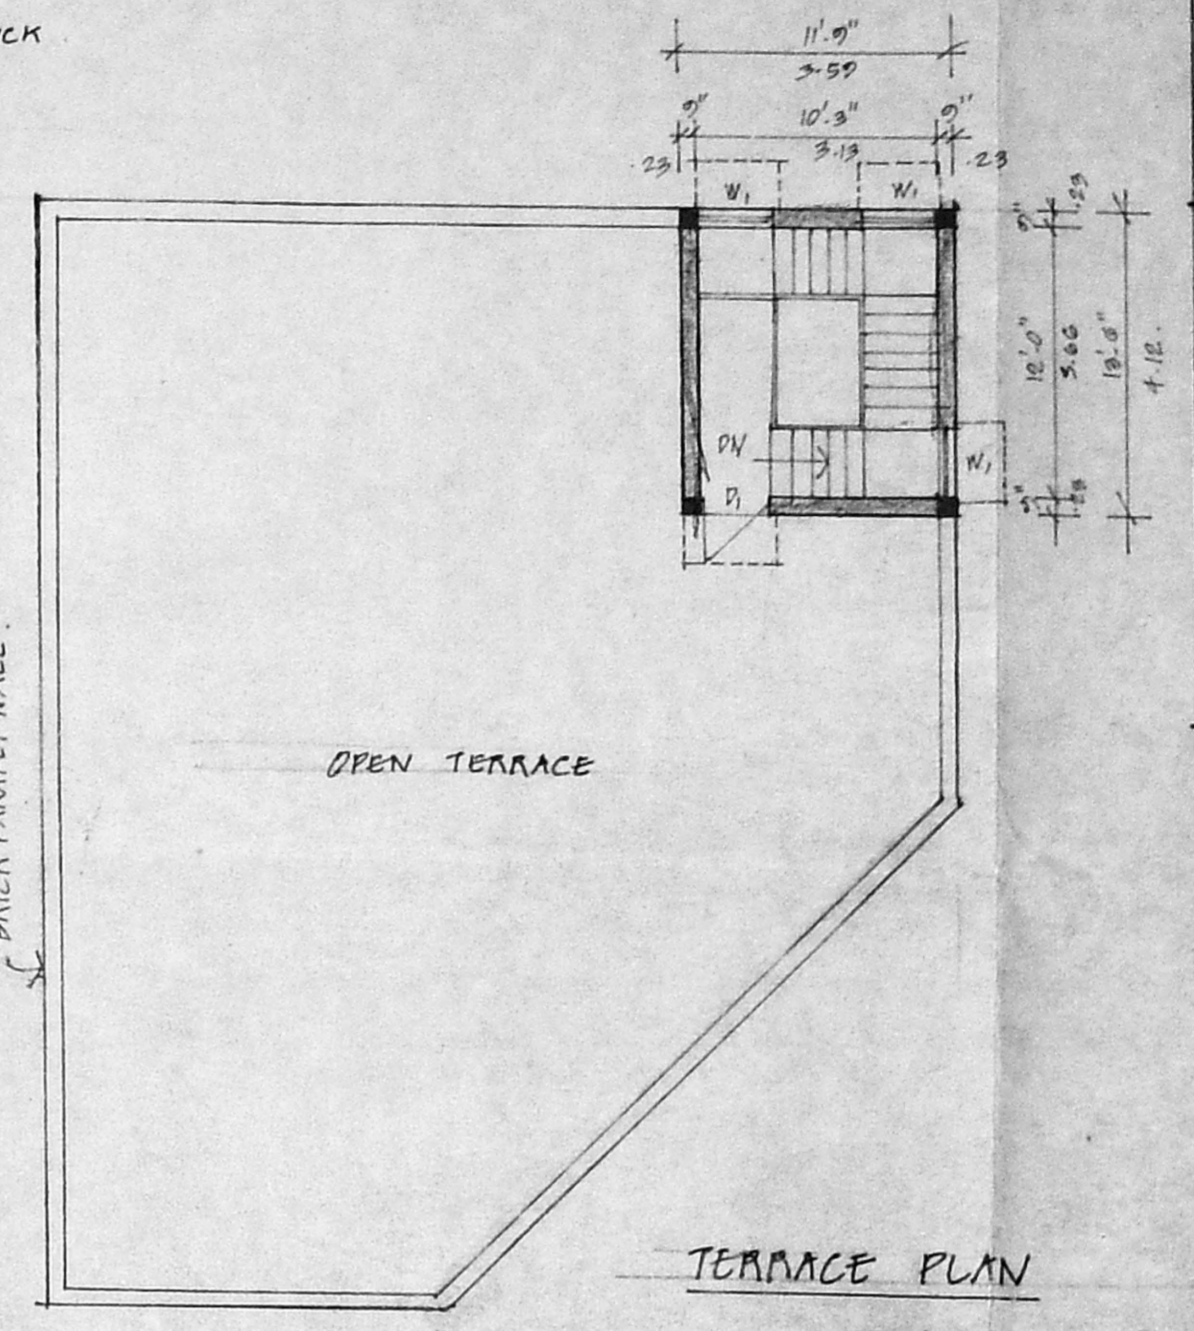

TERRACE PLAN

**SPECIFICATION:**  
 C.C. 1:4:8 FOR FOUNDATION & FOOTING  
 BRICKWORK IN CM 1:5 FOR ALL MASONRY WORKS.  
 PLASTERING IN CM 1:4, 12 MM THICK.  
 WOOD WORK WITH BEST COUNTRY WOOD.  
 ROOFING WITH R.C.C. 4 1/2" (12) THICK.  
 FLOOR FINISH WITH GREY MOSAIC.  
 WEATHERING COURSE OVER ROOF SLAB LAD TO SLOPE.

**JOINERY DETAILS:**  
 D - DOOR - 9'0" x 7'0" (1.5 x 2.1)  
 D1 - DOOR - 3'0" x 7'0" (.91 x 2.1)  
 D2 - DOOR - 2'6" x 7'0" (.76 x 2.1)  
 W - WINDOW - 5'0" x 4'6" (1.5 x 1.35)  
 W1 - WINDOW - 3'0" x 4'6" (.91 x 1.35)  
 V - VENTILATOR - 3'0" x 1'6" (.91 x .46)

**AREA DETAILS:**  
 PLOT AREA : 3196 SQ.FT (291.34 M<sup>2</sup>)  
 PLINTH AREA :  
 GROUND FLOOR - 1547 SQ.FT (144 M<sup>2</sup>)  
 FIRST FLOOR - 1547 SQ.FT (144 M<sup>2</sup>)  
 TOTAL 3194 SQ.FT (290.8 M<sup>2</sup>)  
 P.S.1 - 4.99  
 PLOT COVERAGE - 49%  
 NO. OF CAR PARKING - 2 NOS.  
 HEAD ROOM - 150 SQ.FT (14.74 M<sup>2</sup>)

**PROPOSED CLINIC CUM RESIDENTIAL BUILDING IN DOOR NO. 10, JUSTICE SUNDARAM ROAD, MYLAPORE, MADRAS-4. OLD SURVEY NO. 1754 Part R.S.No. 3339, BLOCK No. 66.**

DEMOLITION PLAN APPROVED IN LR.No. D/10/218/96. DATED 25.6.96.


ALL DIMENSIONS ARE IN METRES.  
**COLOUR INDEX:**  
 PROPOSED (shaded)  
 ROAD (solid line)  
 BOUNDARY (dashed line)  
 SEWAGE LINE (line with 'S')

**SCALE:**  
 PLANS, ELEVATION & SECTION - 0.1" TO 1" (OR) 1:100  
 KEY PLAN - NOT TO SCALE


*S. Phuller*  
 OWNER'S SIGNATURE

**PLANNING NO. 2418/95**  
**N. P. CHANDRASEKARAN, D.C.E.**  
 CIVIL ENGINEER & BUILDING CONTRACTOR  
 LICENCED SURVEYOR NO. 36 CL II  
 CORPORATION OF MADRAS,  
 NO. 16B, 810 STREET,  
 TRIPLICANE, MADRAS-600 008


LICENSED SURVEYOR

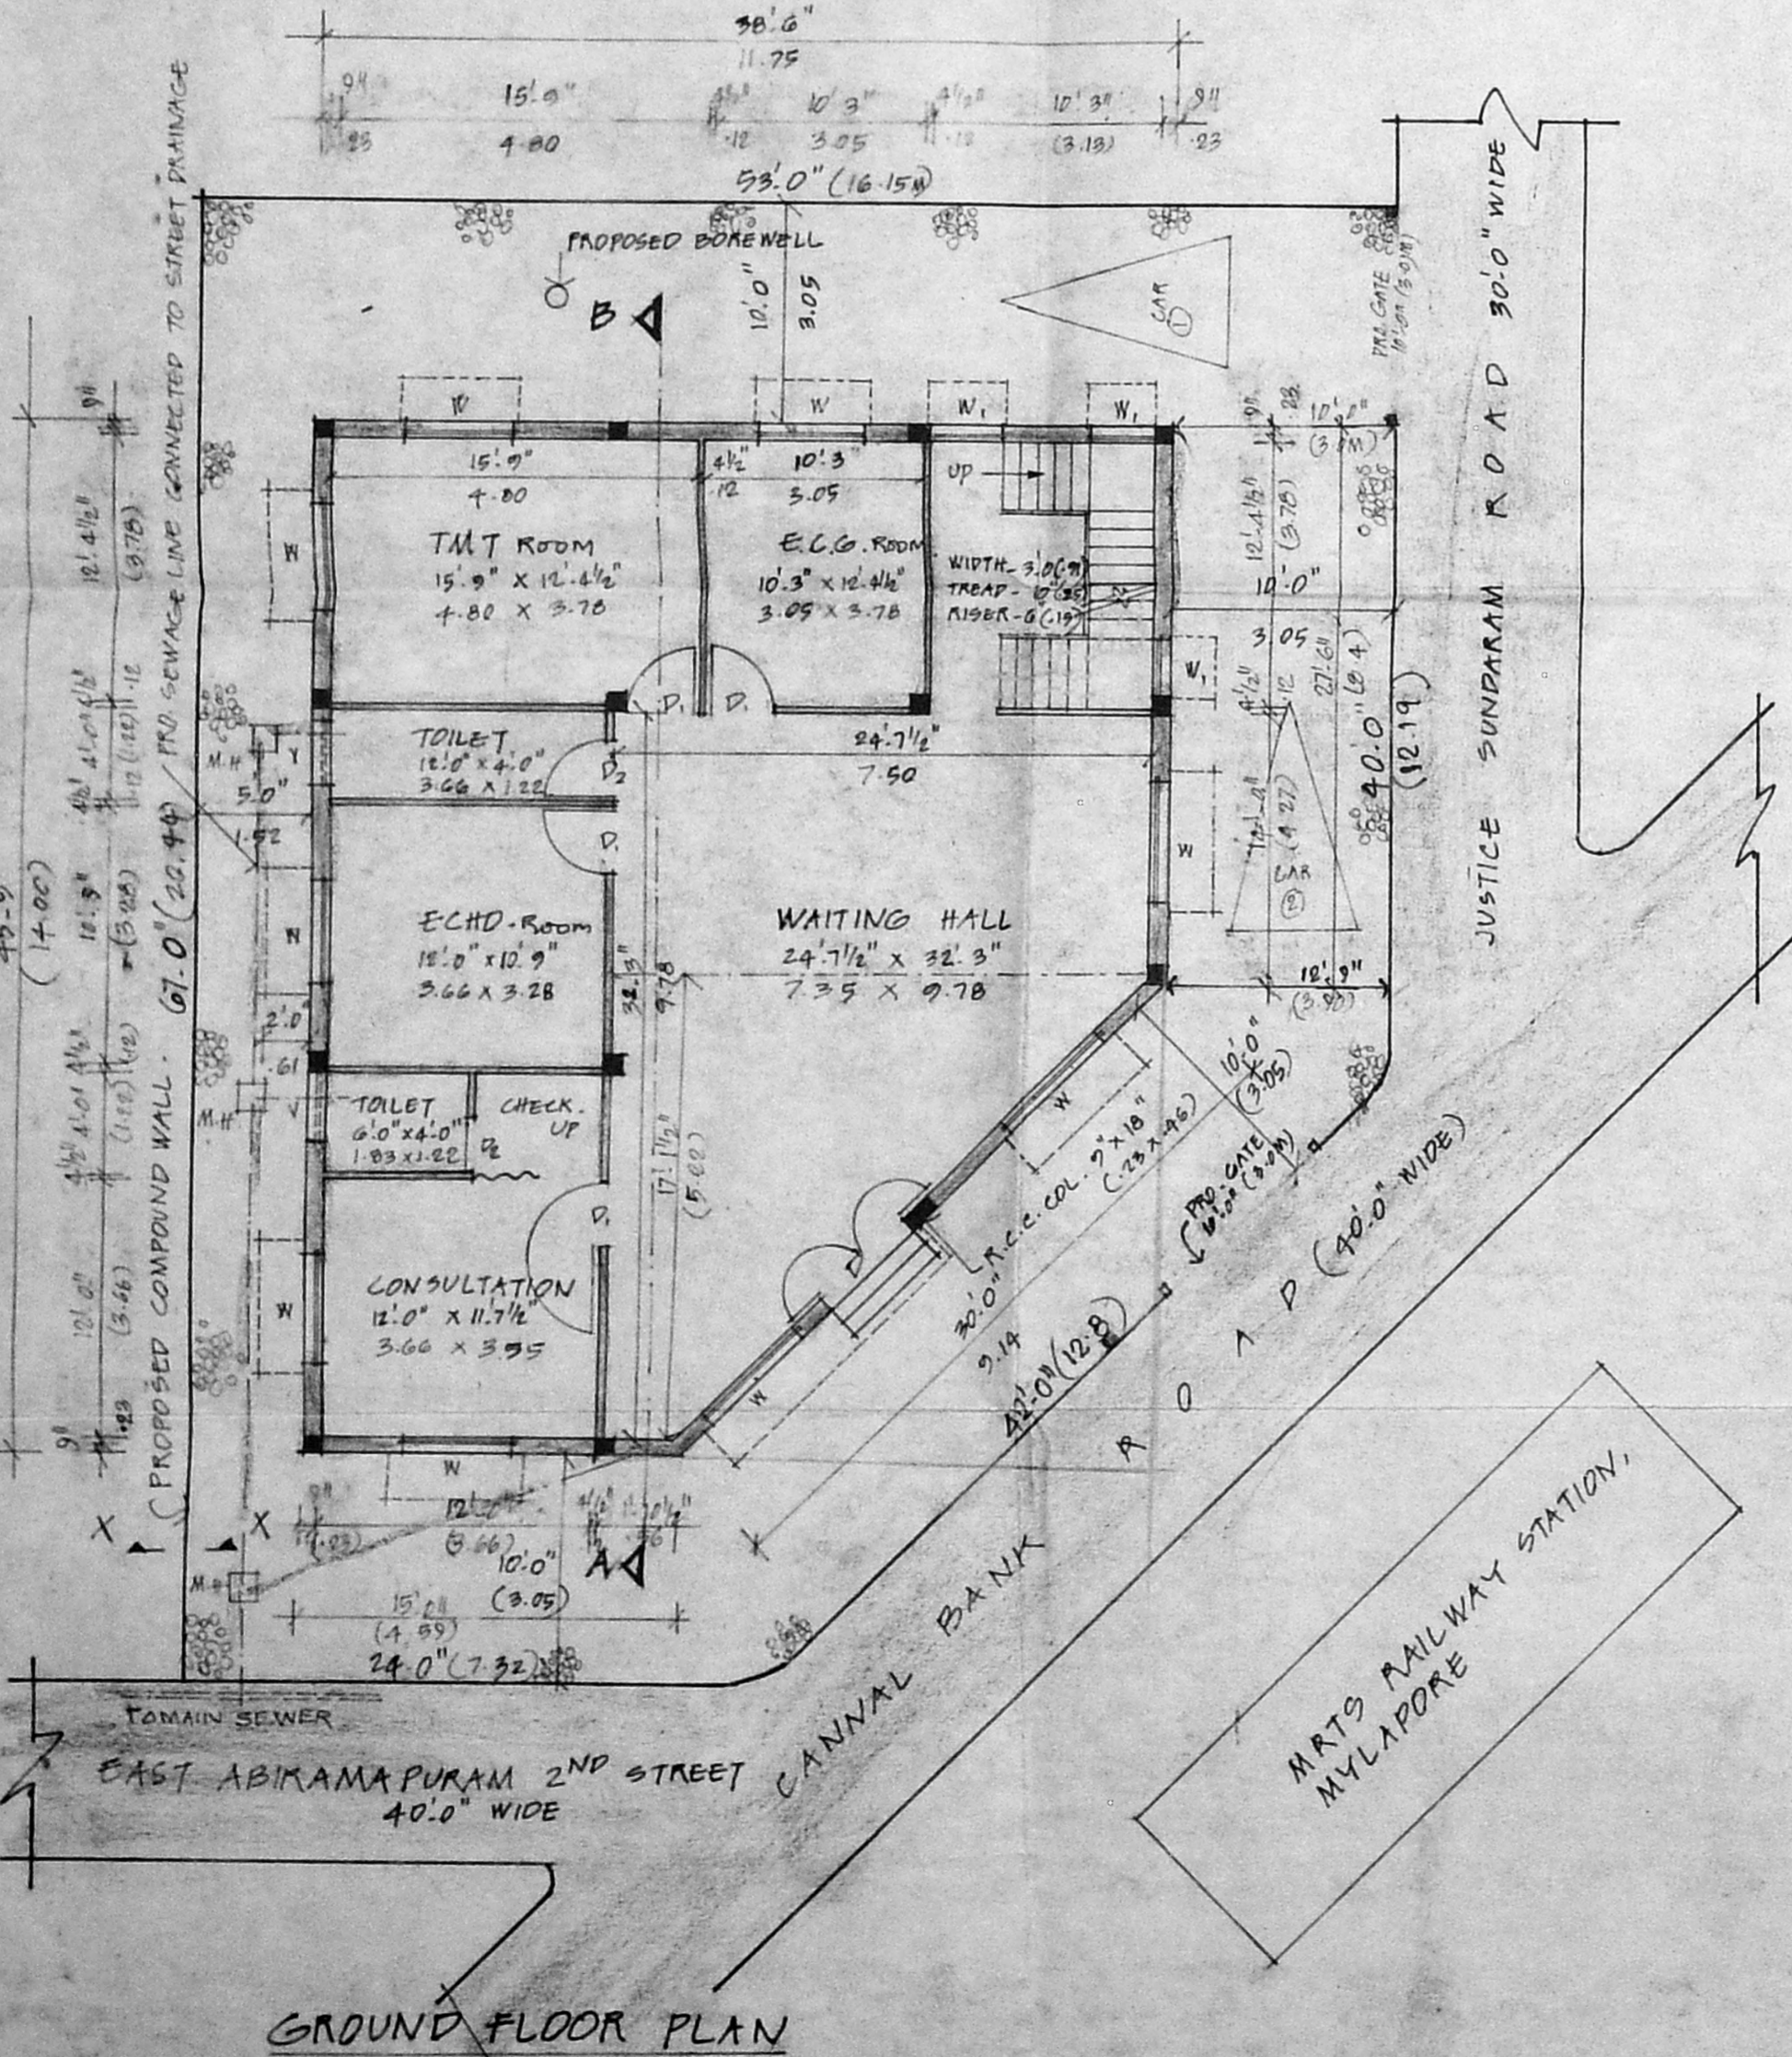

GROUND FLOOR PLAN

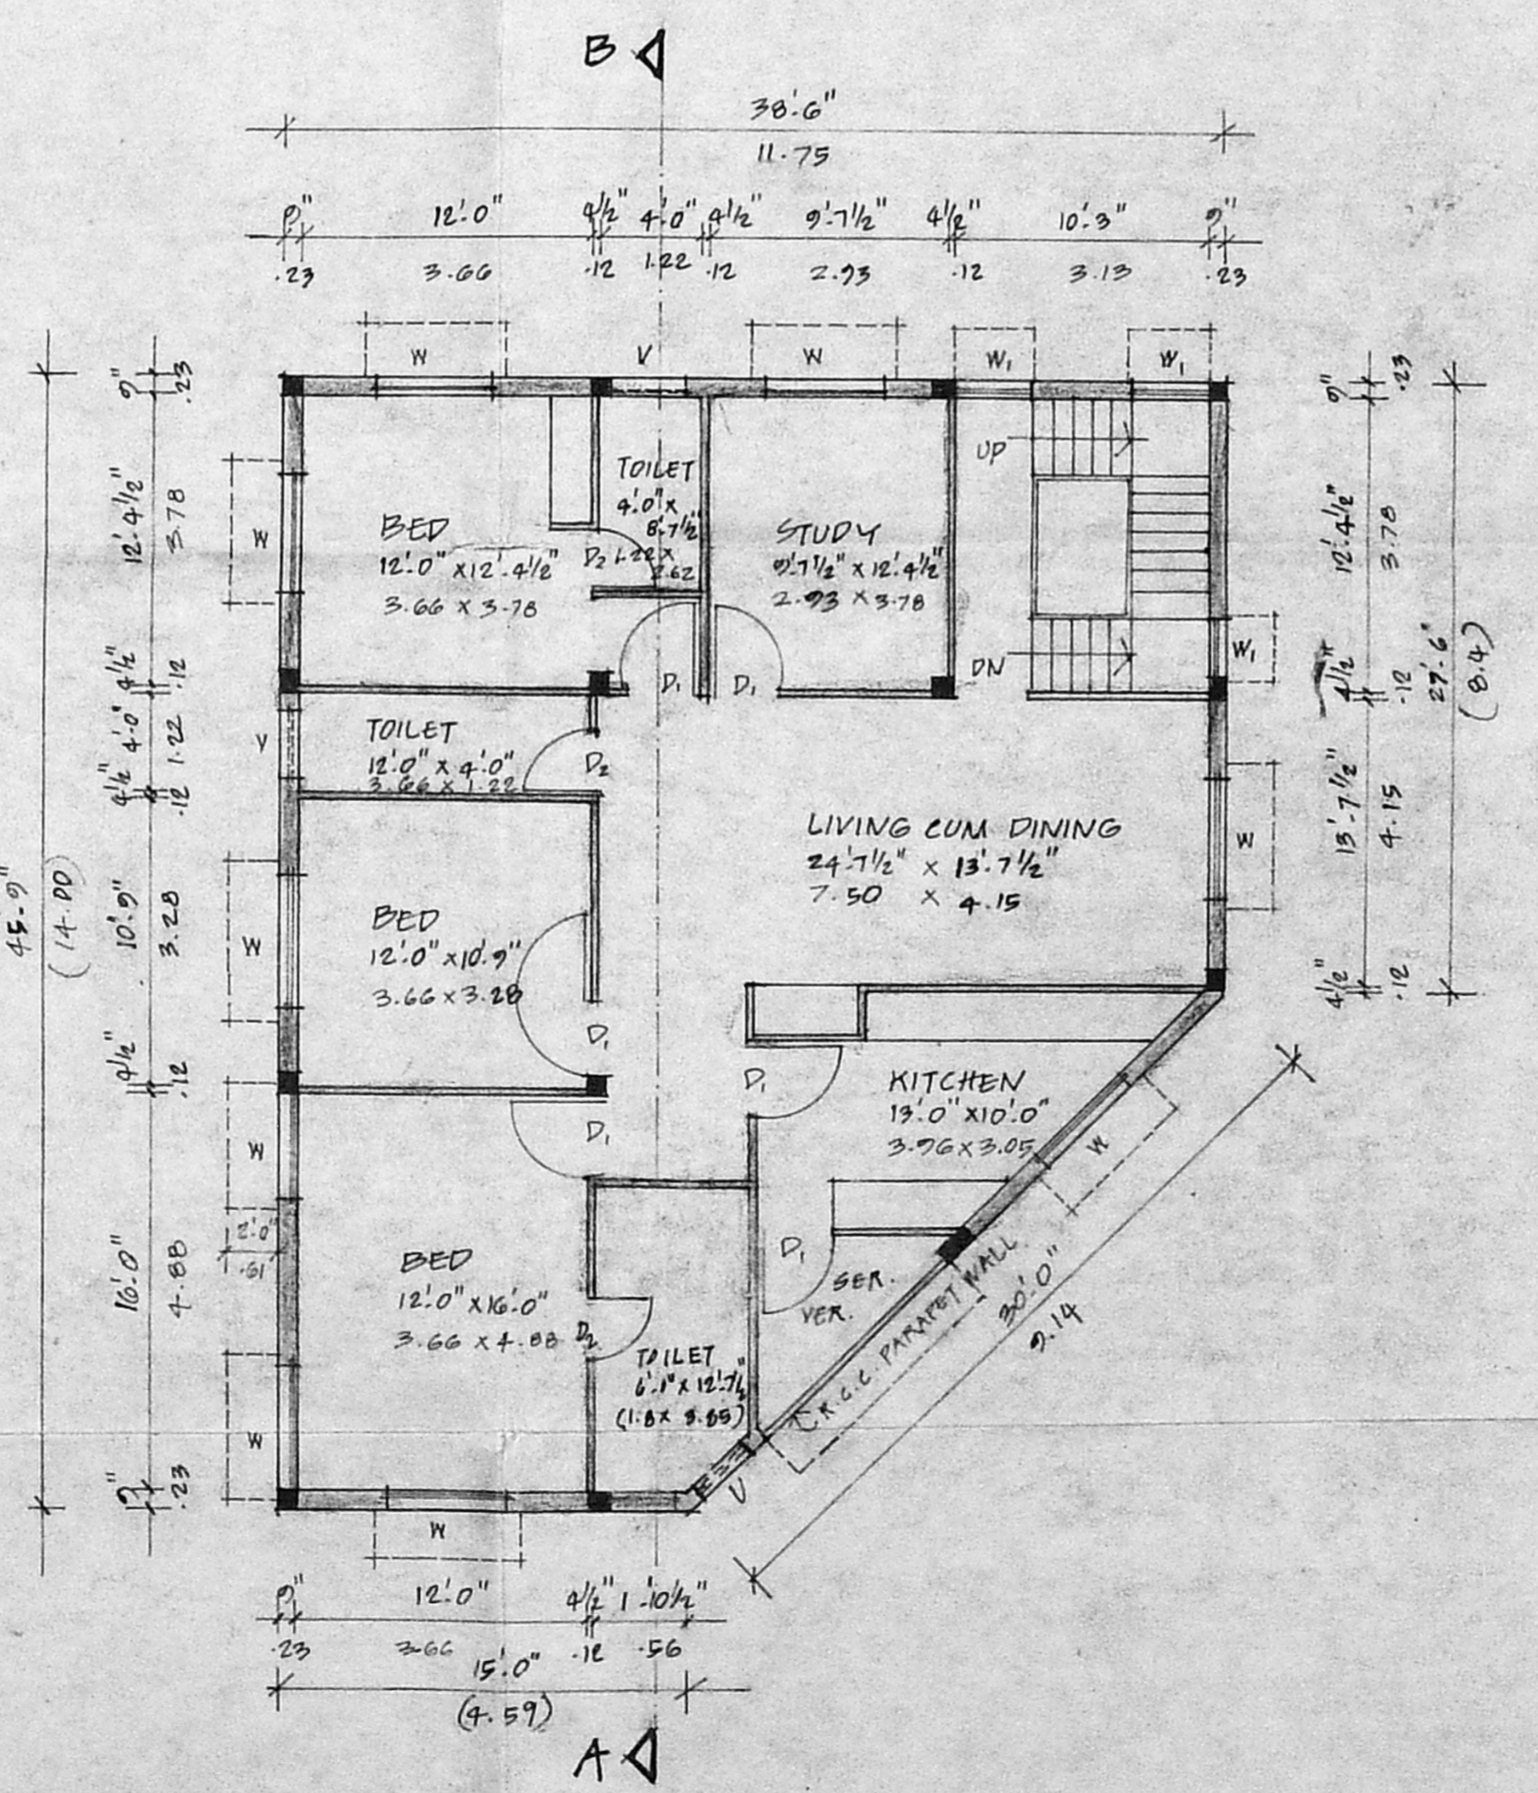


FIRST FLOOR PLAN

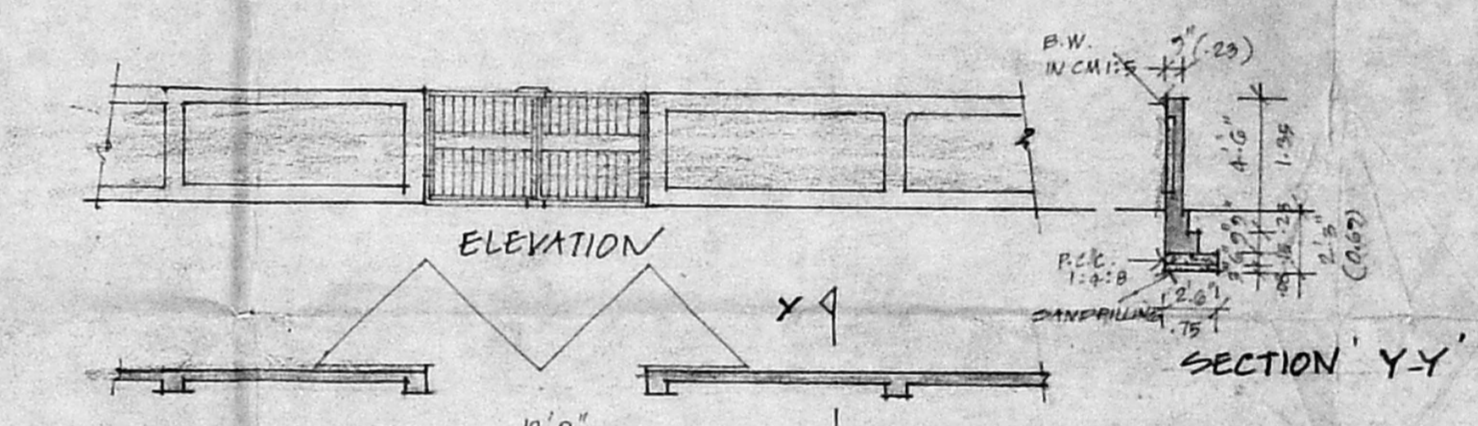


ELEVATION

SECTION 'Y-Y'

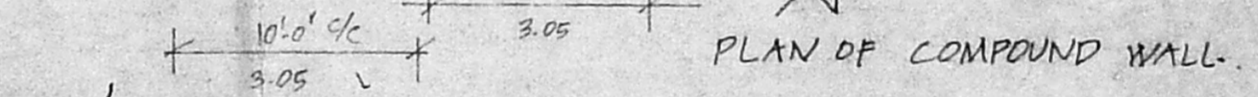


PLAN OF COMPOUND WALL.

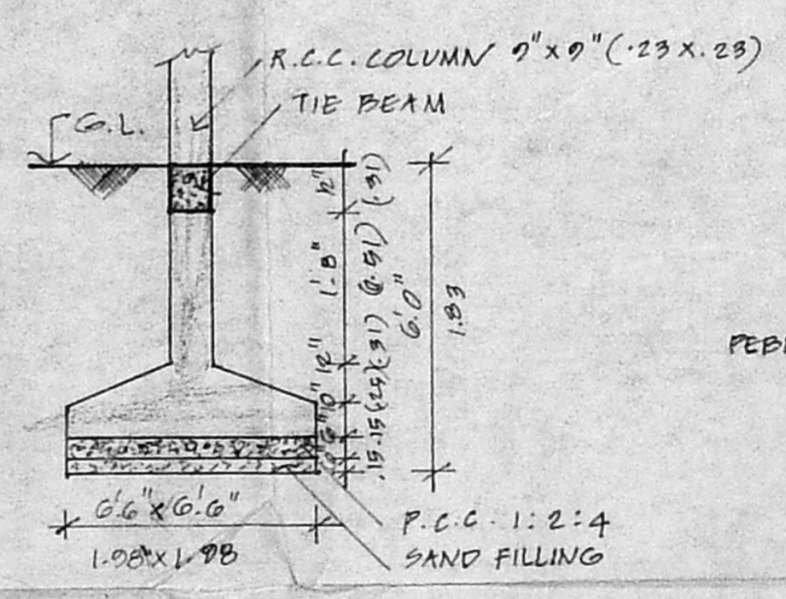


FOUNDATION DETAIL

SCALE: 0.1" TO 4'0" (OR) 1:50

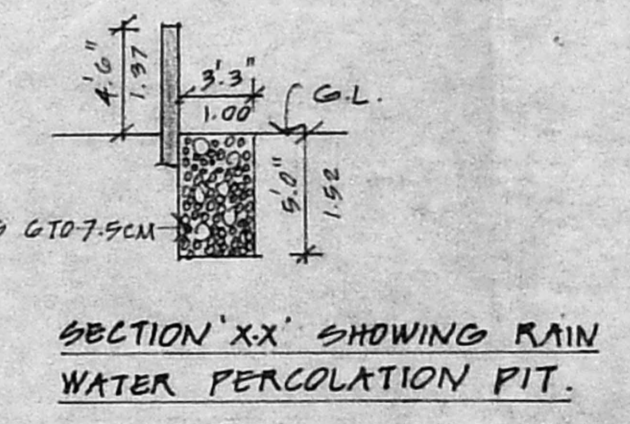

SECTION 'XX' SHOWING RAIN WATER PERCOLATION PIT.

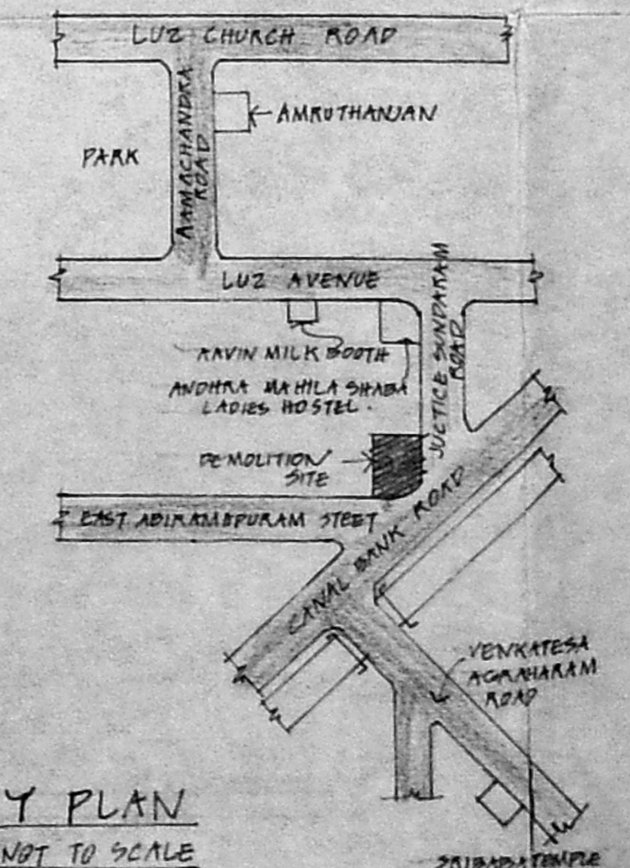

KEY PLAN NOT TO SCALE