


A/24113/53/1977


Planning Permit No. **APPROVED**  
 SUBJECT TO THE CONDITIONS IN THIS OFFICE LETTER.  
 DATED 24/11/77  
 FOR MEMBER MANDIRI MADRAS METROPOLITAN DEVELOPMENT AUTHORITY MADRAS 600 008

PLAN SHOWING THE PROPOSED CONSTRUCTION AT COMMUNITY HALL AT S NO 75/5 & 75/6 MUDURAVOYAL VILLAGE CHENGALPUT.


102 X 55

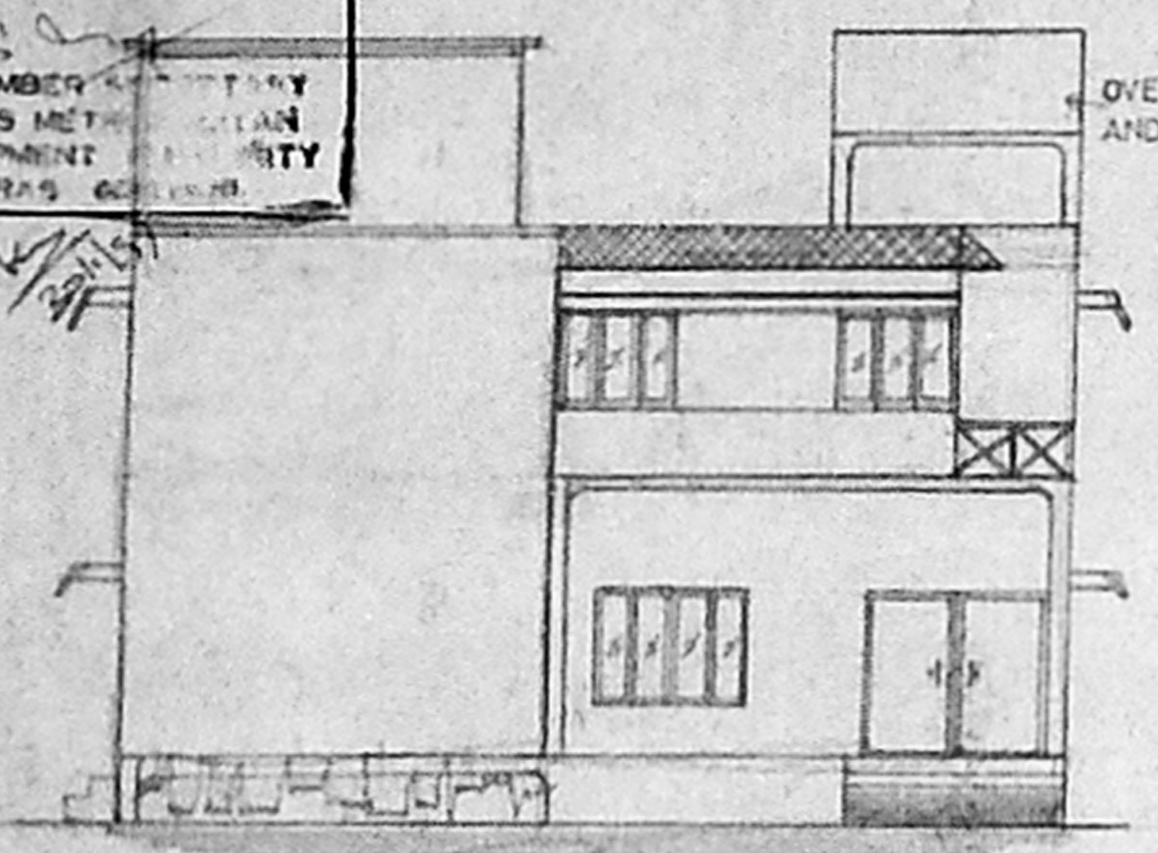


ELEVATION

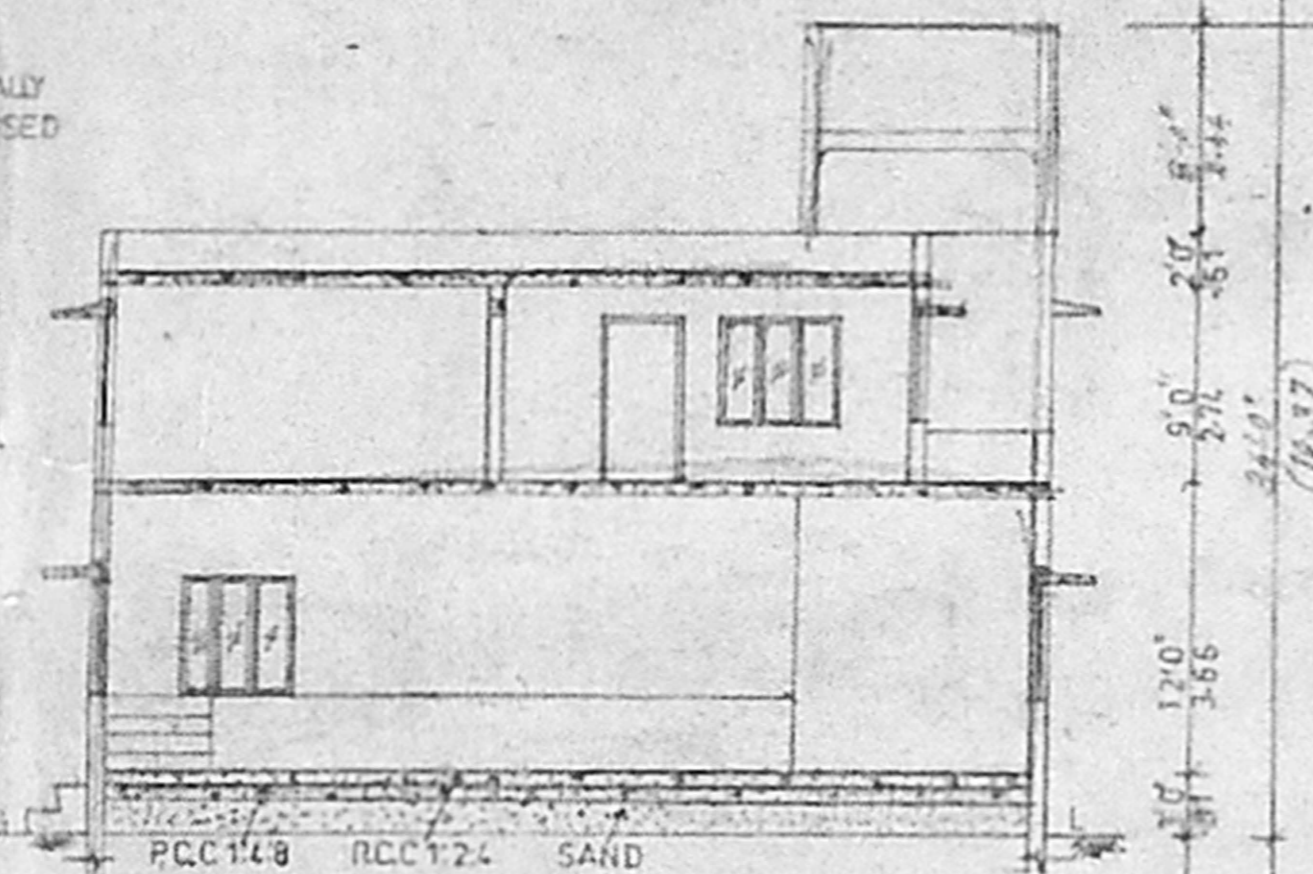


SECTION - ON AA

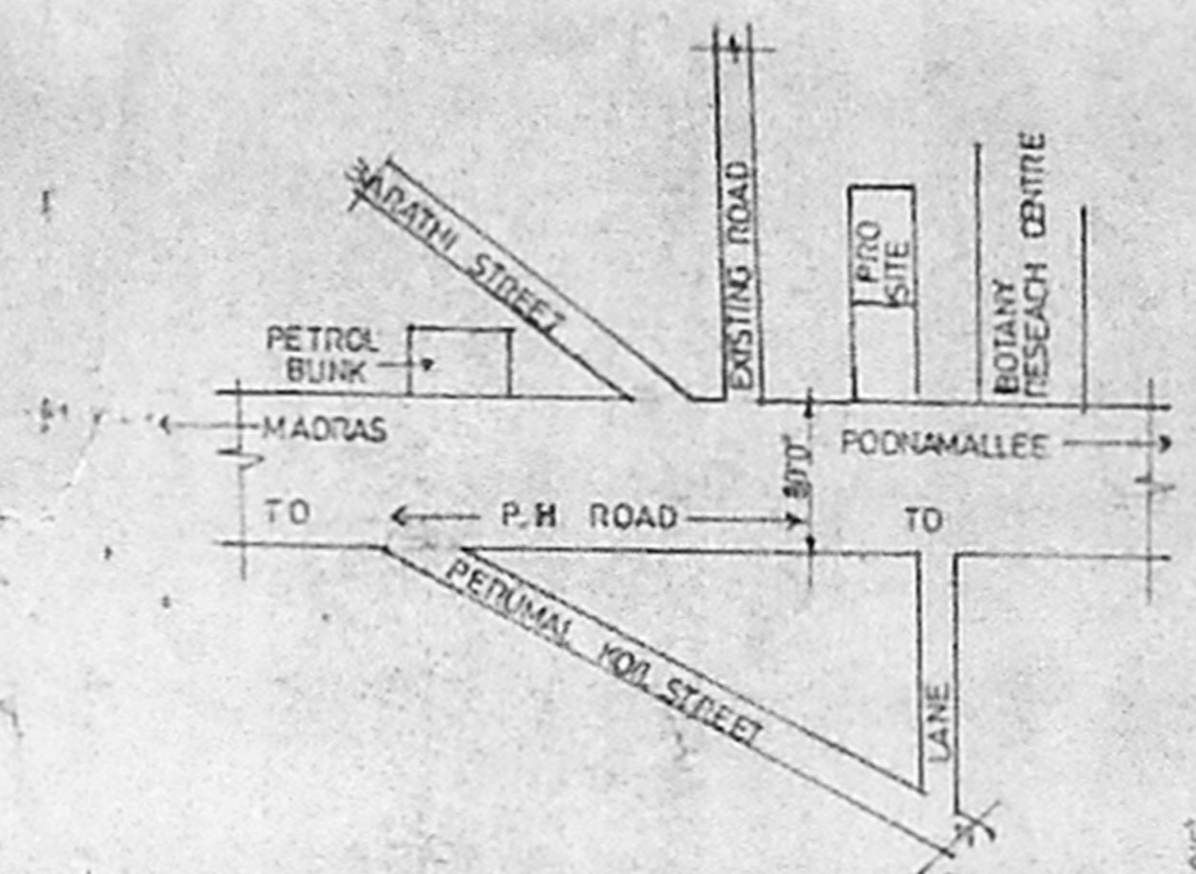


KEY PLAN NOT TO SCALE

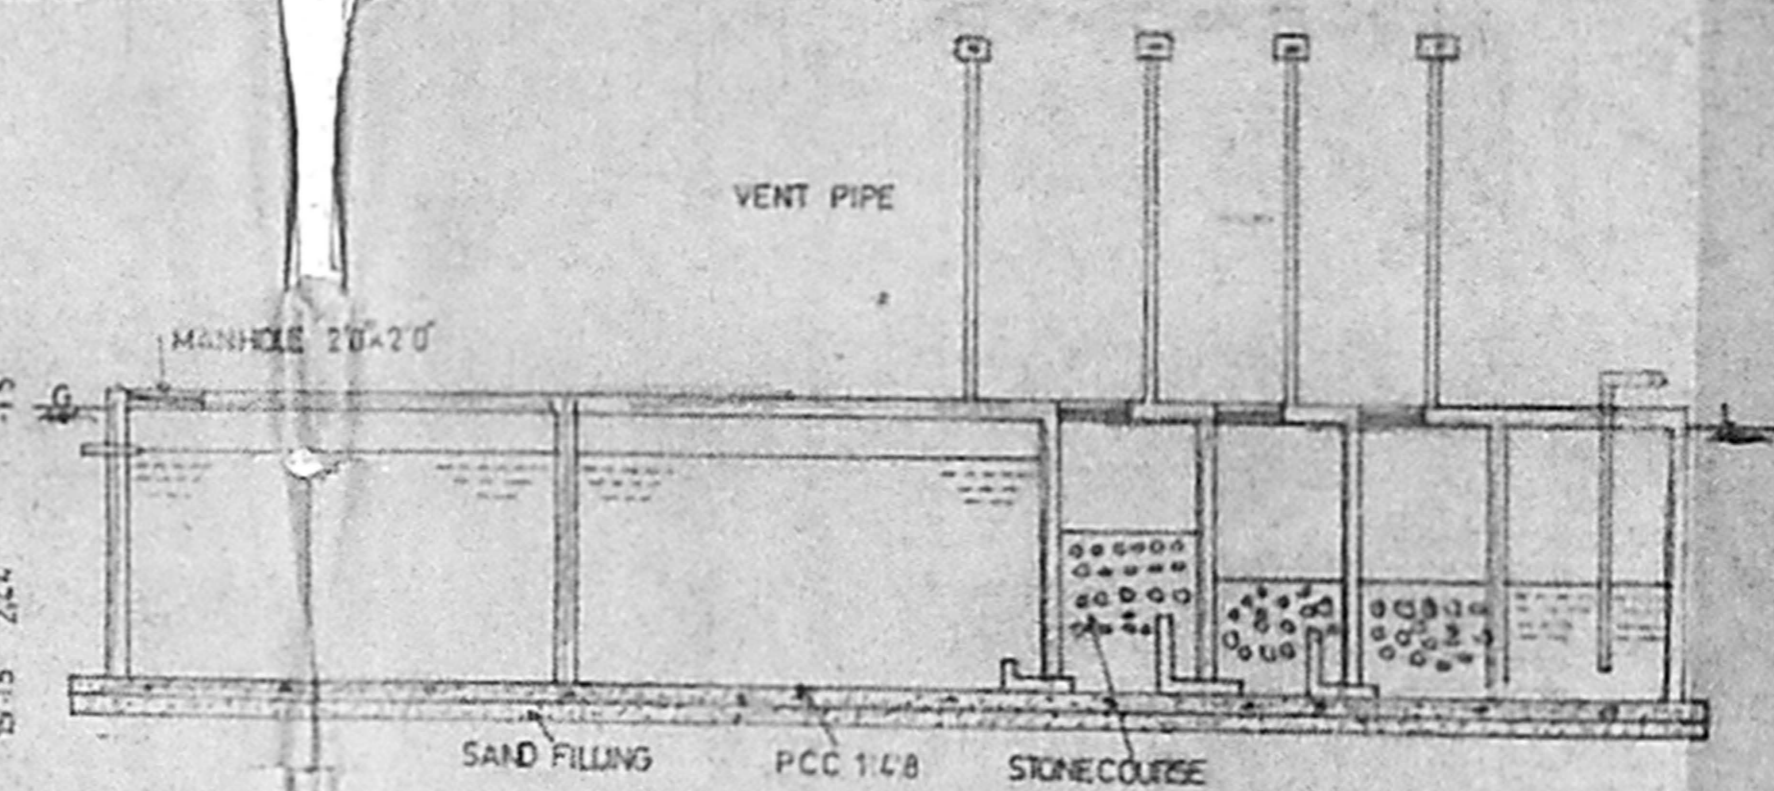


SECTION ON BB

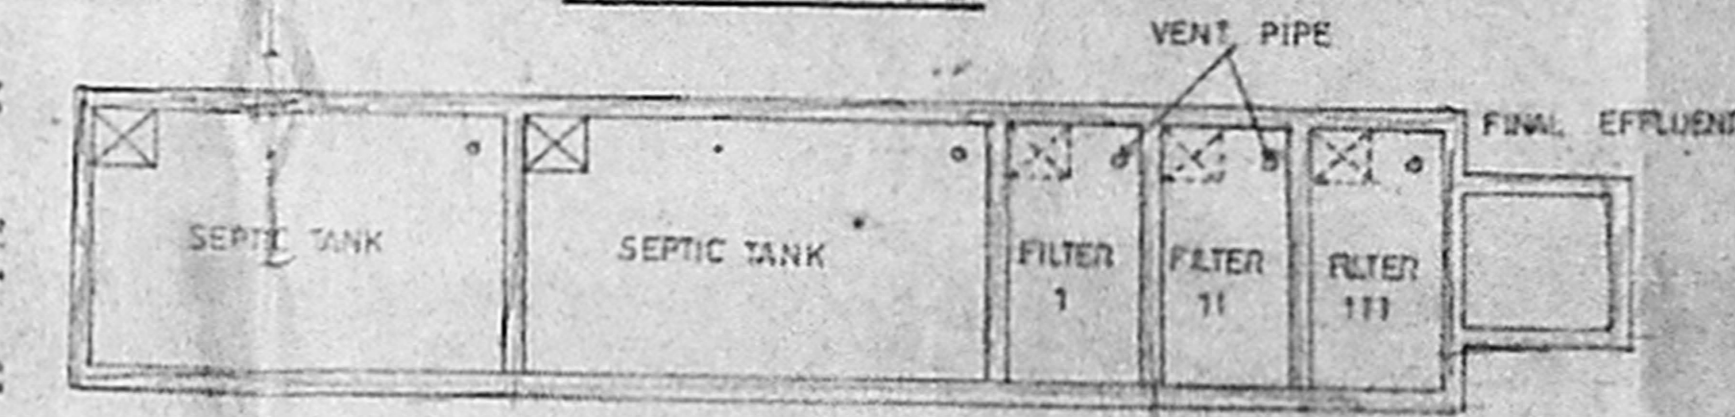


SEPTICTANK PLAN

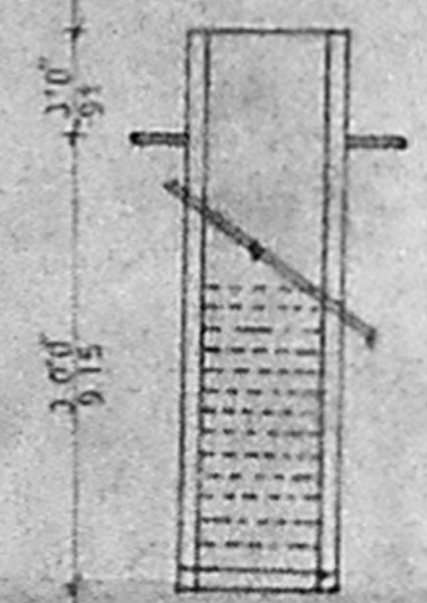


WELL DETAILS

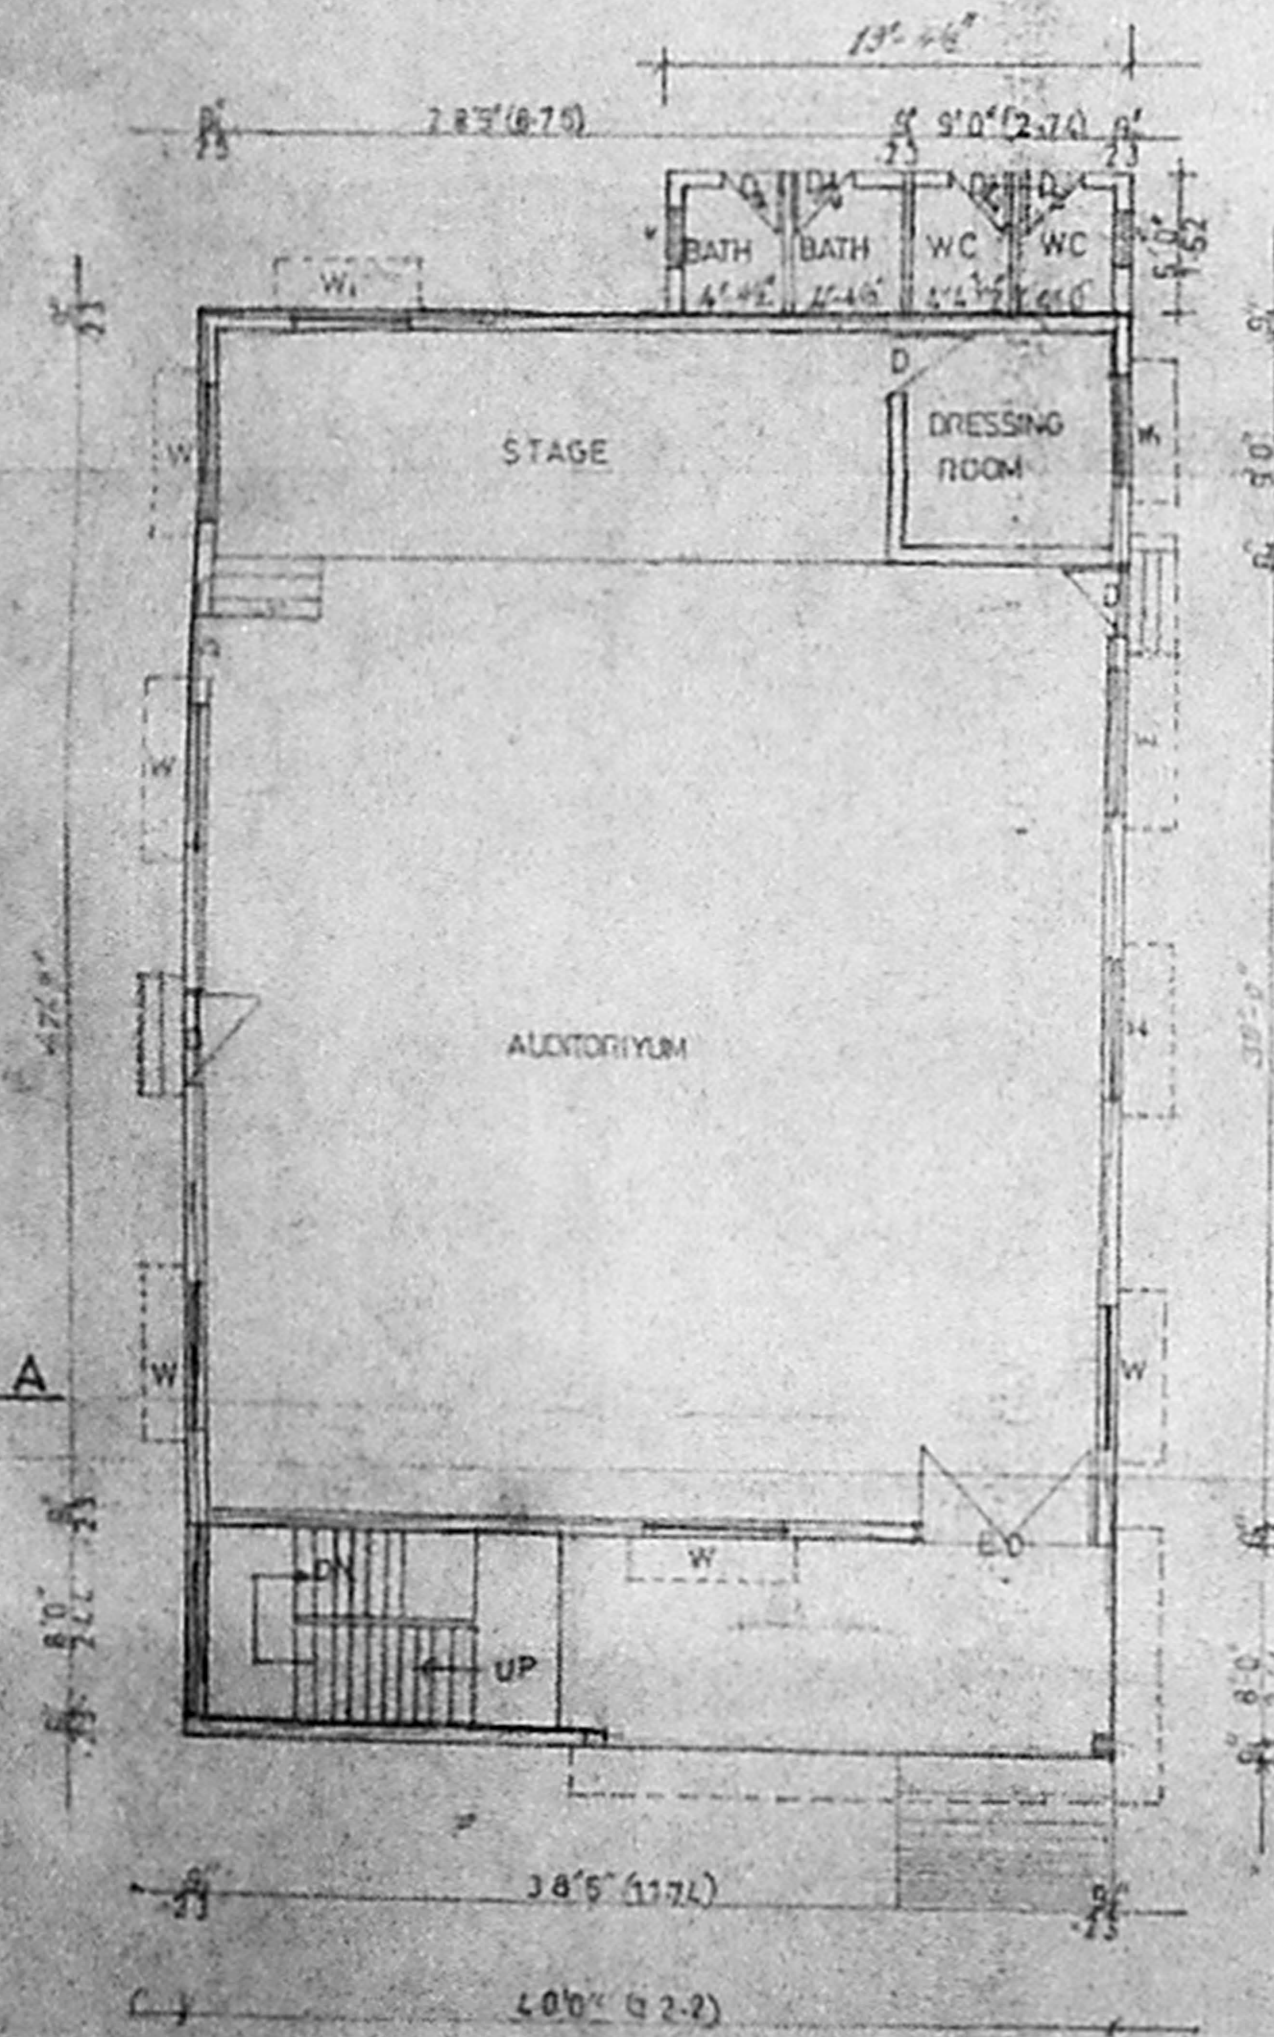

GROUND FLOOR PLAN

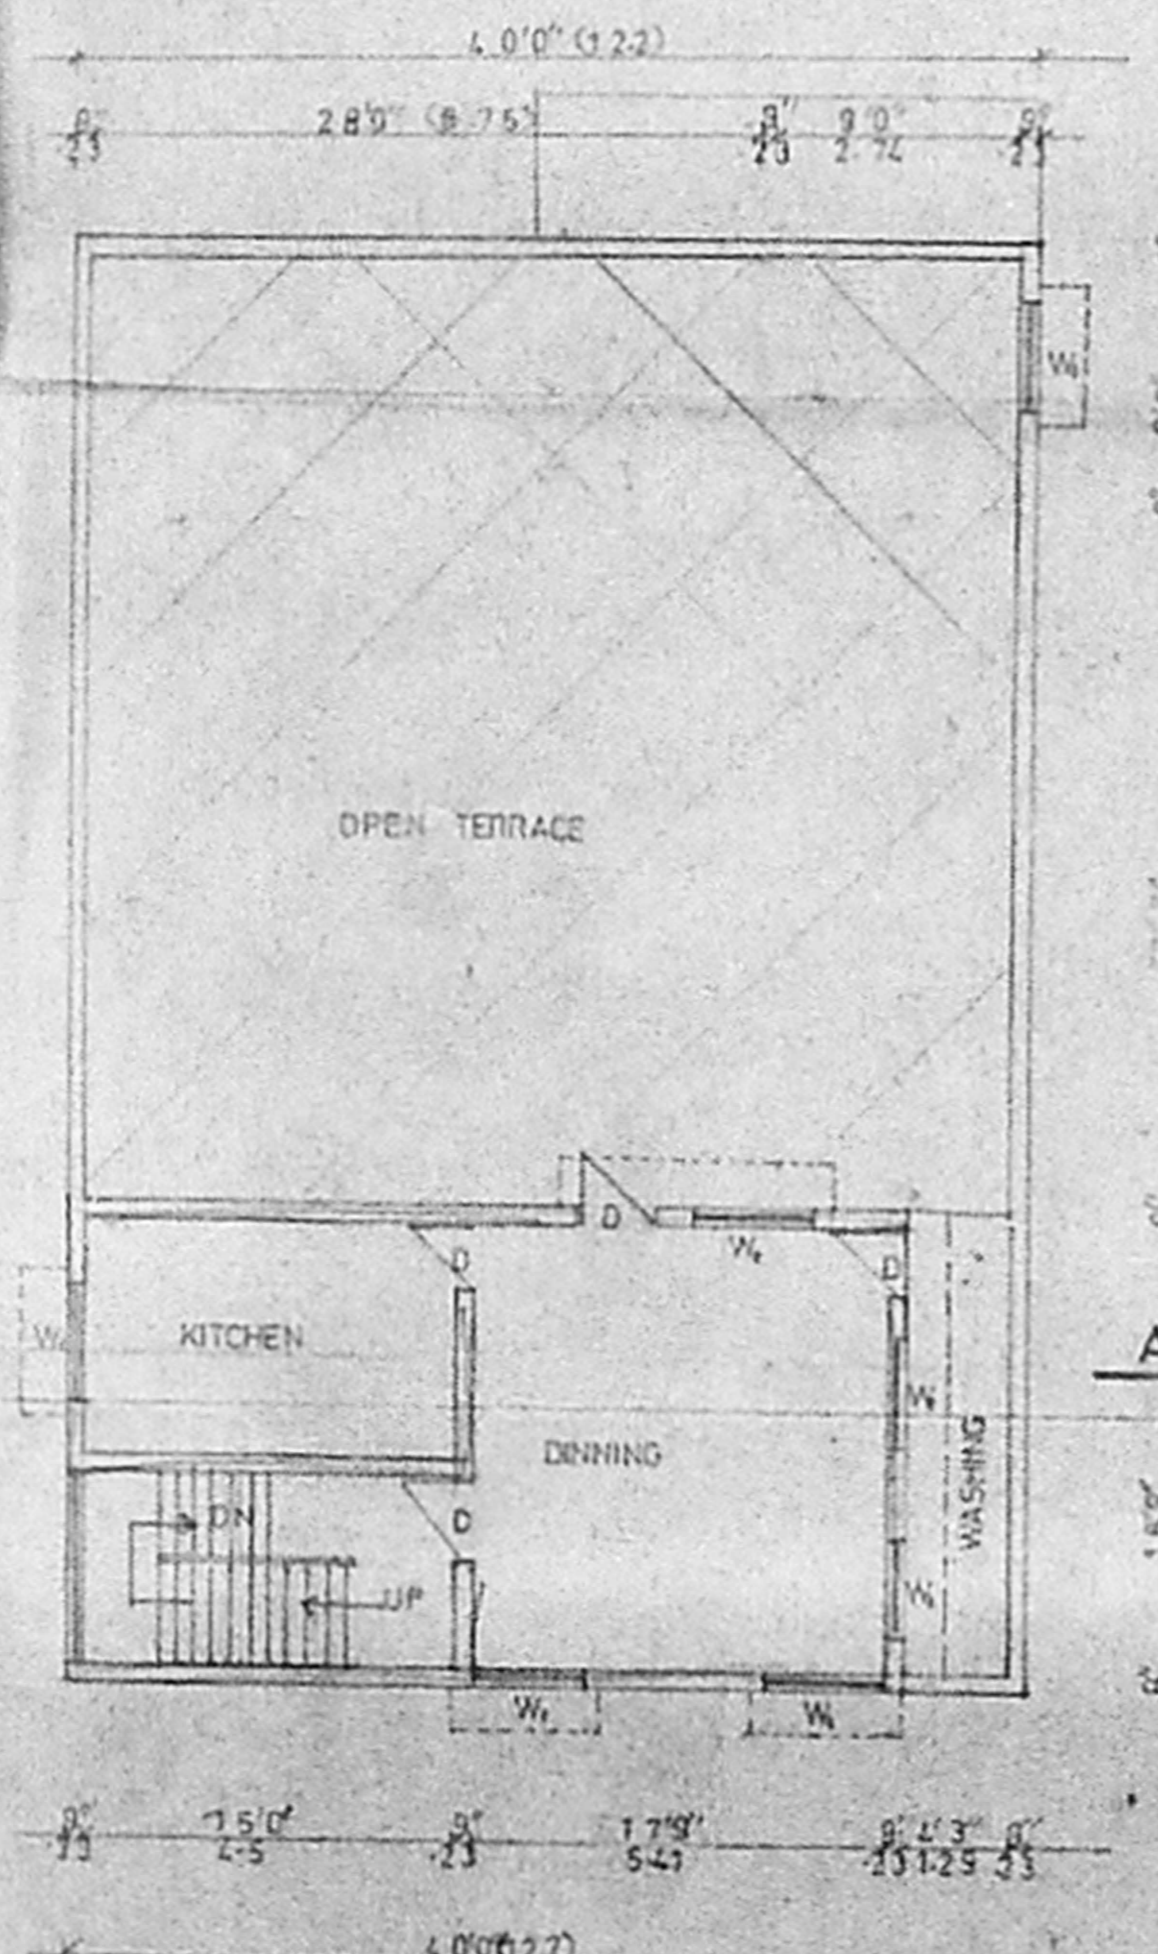

FIRST FLOOR PLAN

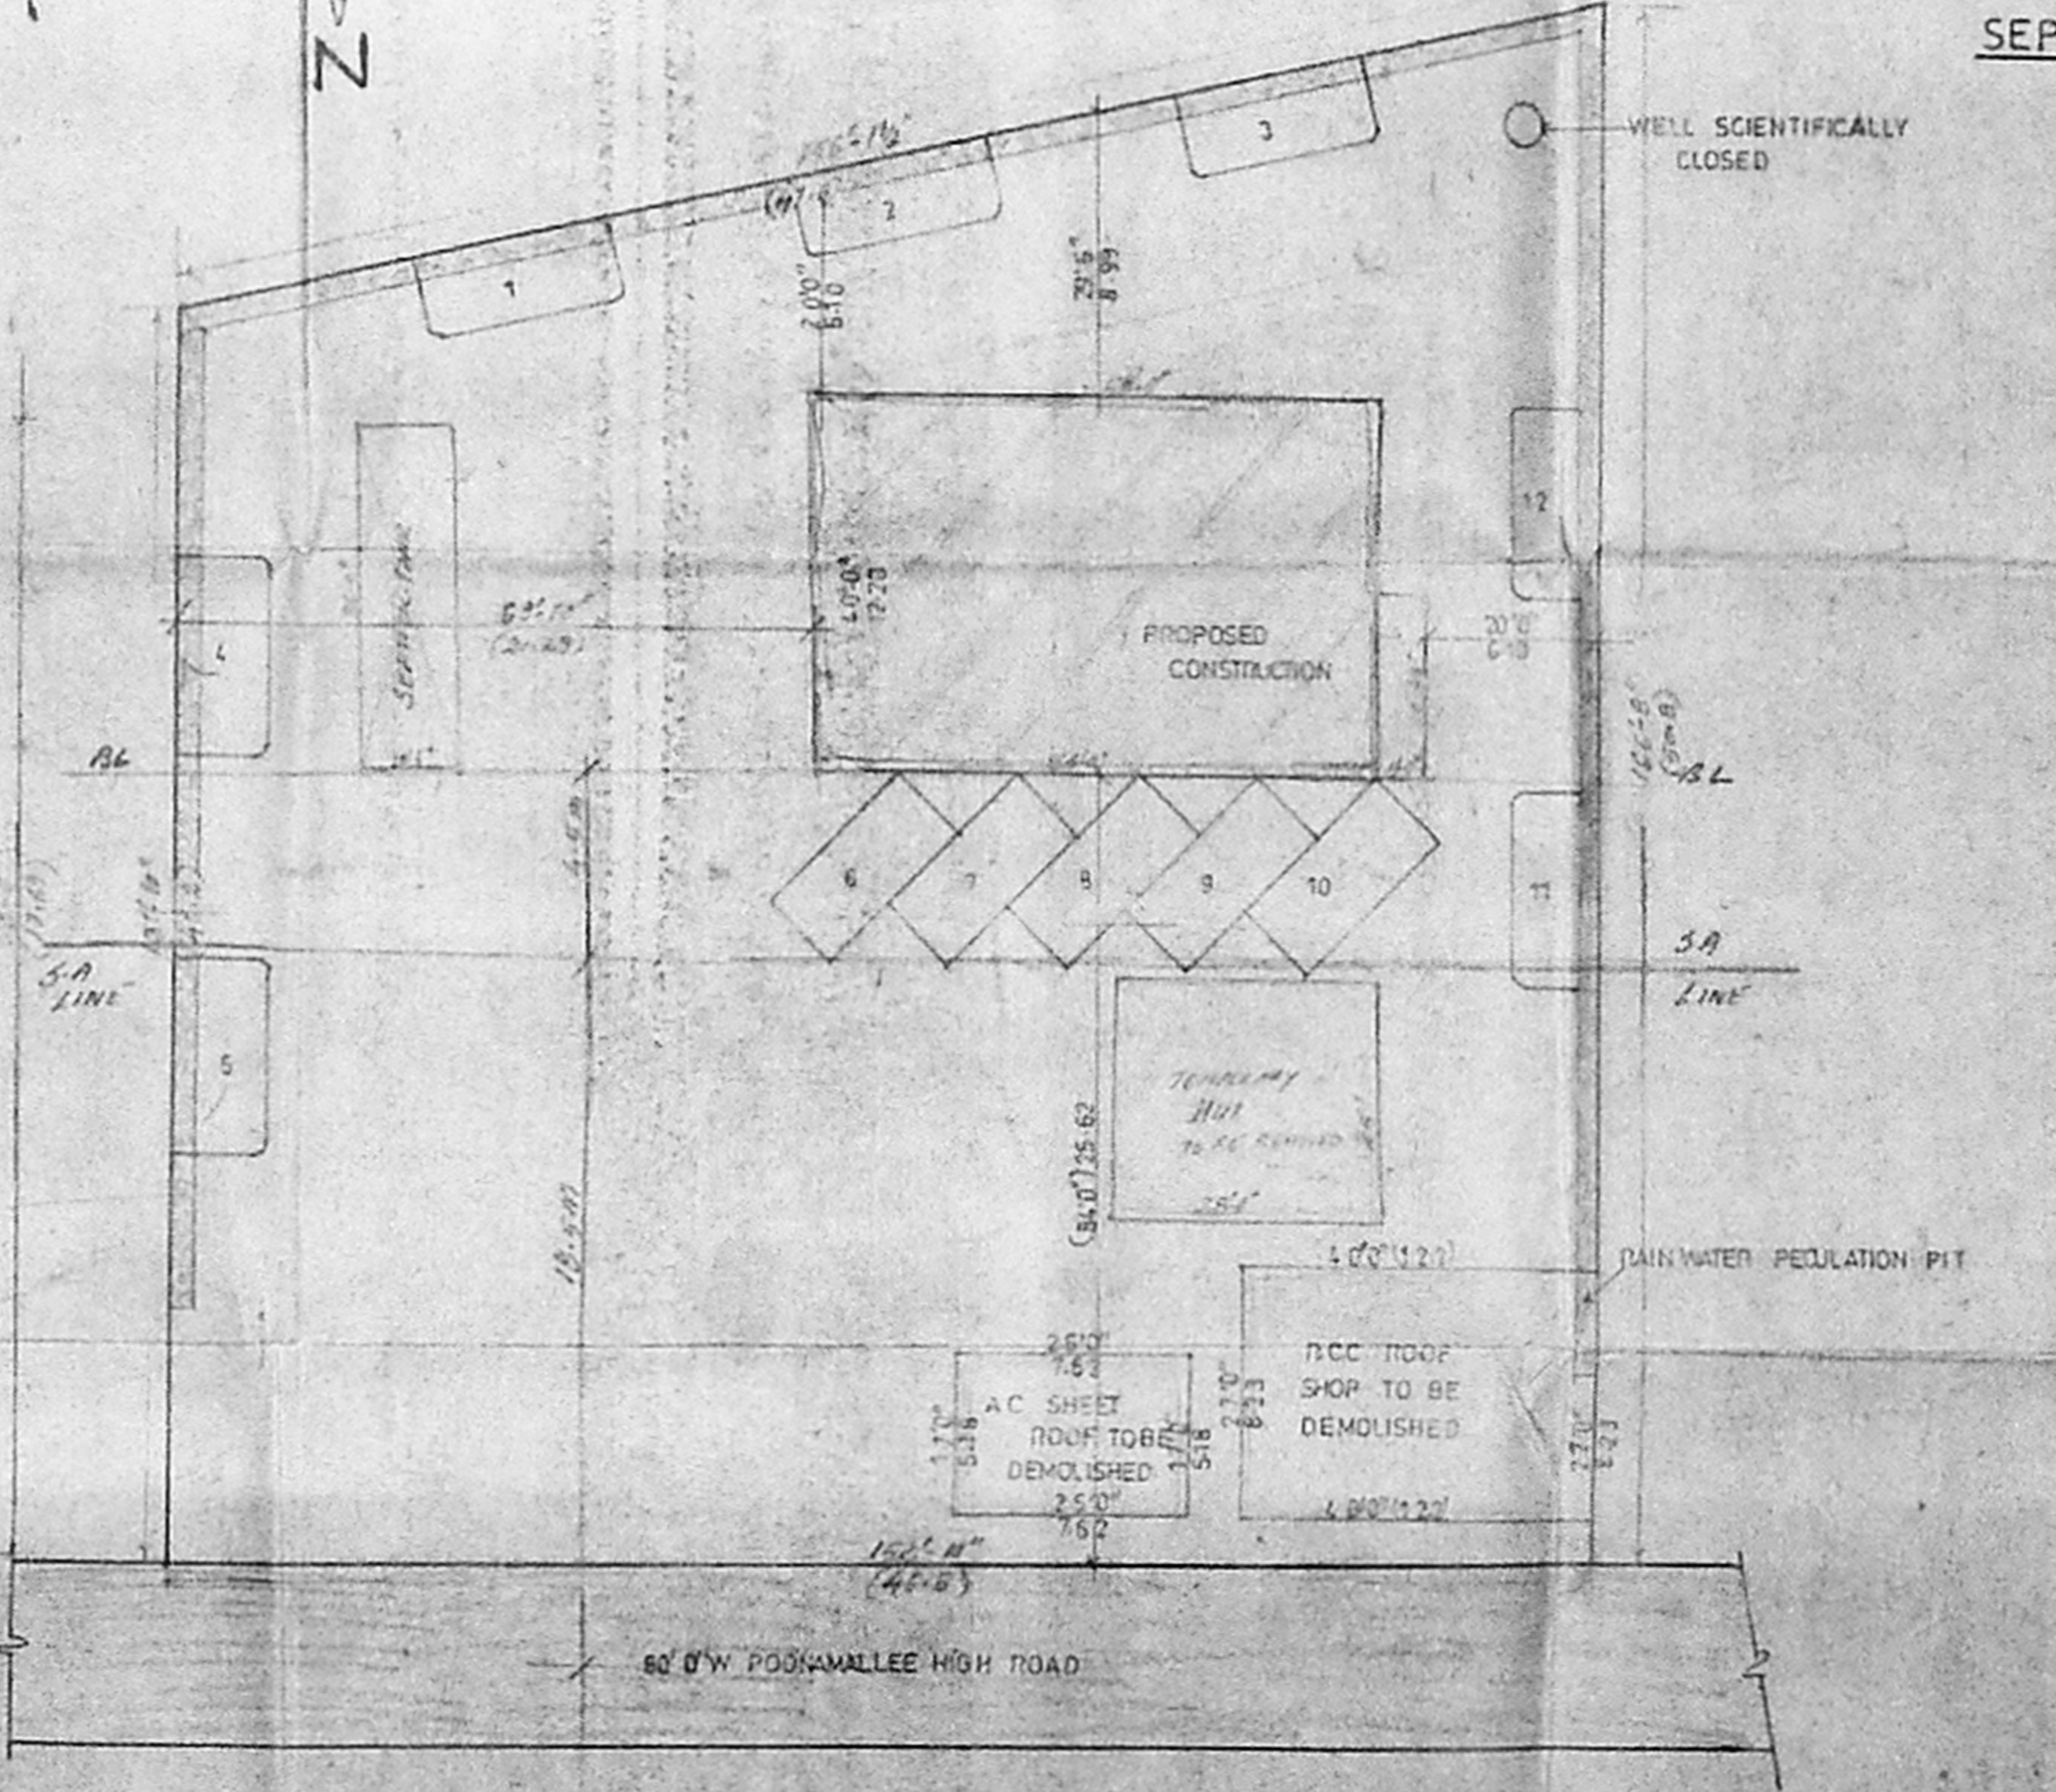

SITE PLAN S-1:2.00

SPECIFICATION.

FOUNDATION COLUMN FOUNDATION  
 SUPER STRUCTURE 5TK BRICK IN CM 1:4  
 UJK BRICK IN CM 1:3  
 PLINTH BEAM R.C.C COLUMN Lintel  
 SUNSHADE R.C.C 1:2:4 SLAB.  
 FLOOR FINISHED WITH MOSAIC TILES.  
 INTERNAL EXTERNAL PLASTERING IN CM 1:5.  
 WEATHERING COURSE BRICK JELLY CONC.  
 WITH PRESSED CLAY TILES.  
 ELECTRIFICATION WORK CONCEALED WIRING.

JOINERY DETAILS.

ED	ENTRANCE DOOR	5'0" x 7'0"
D	DOOR	3'0" x 7'0"
D	DOOR	3'0" x 7'0"
D	DOOR	2'6" x 7'0"
W	WINDOW	6'0" x 4'6"
W	WINDOW	6'0" x 4'6"
V	VENTILATOR	2'0" x 1'6"

AREA DETAILS

PLOT AREA	53 CENT	2145.01M <sup>2</sup>
GROUND FLOOR AREA	-	2145.01M <sup>2</sup>
FIRST FLOOR AREA	-	2145.01M <sup>2</sup>
COVERGE	10%	
F.S.I.	0.3	

SIGN. OF OWNER

K. G. Mohan  
 K. G. Mohan  
 K. K. Mohan

SIGN. OF L. SURVEYOR

M. Mohan  
 M. MOHAN  
 Director, Madras Metropolitan Development Authority, Madras 600 008