


FRONT ELEVATION

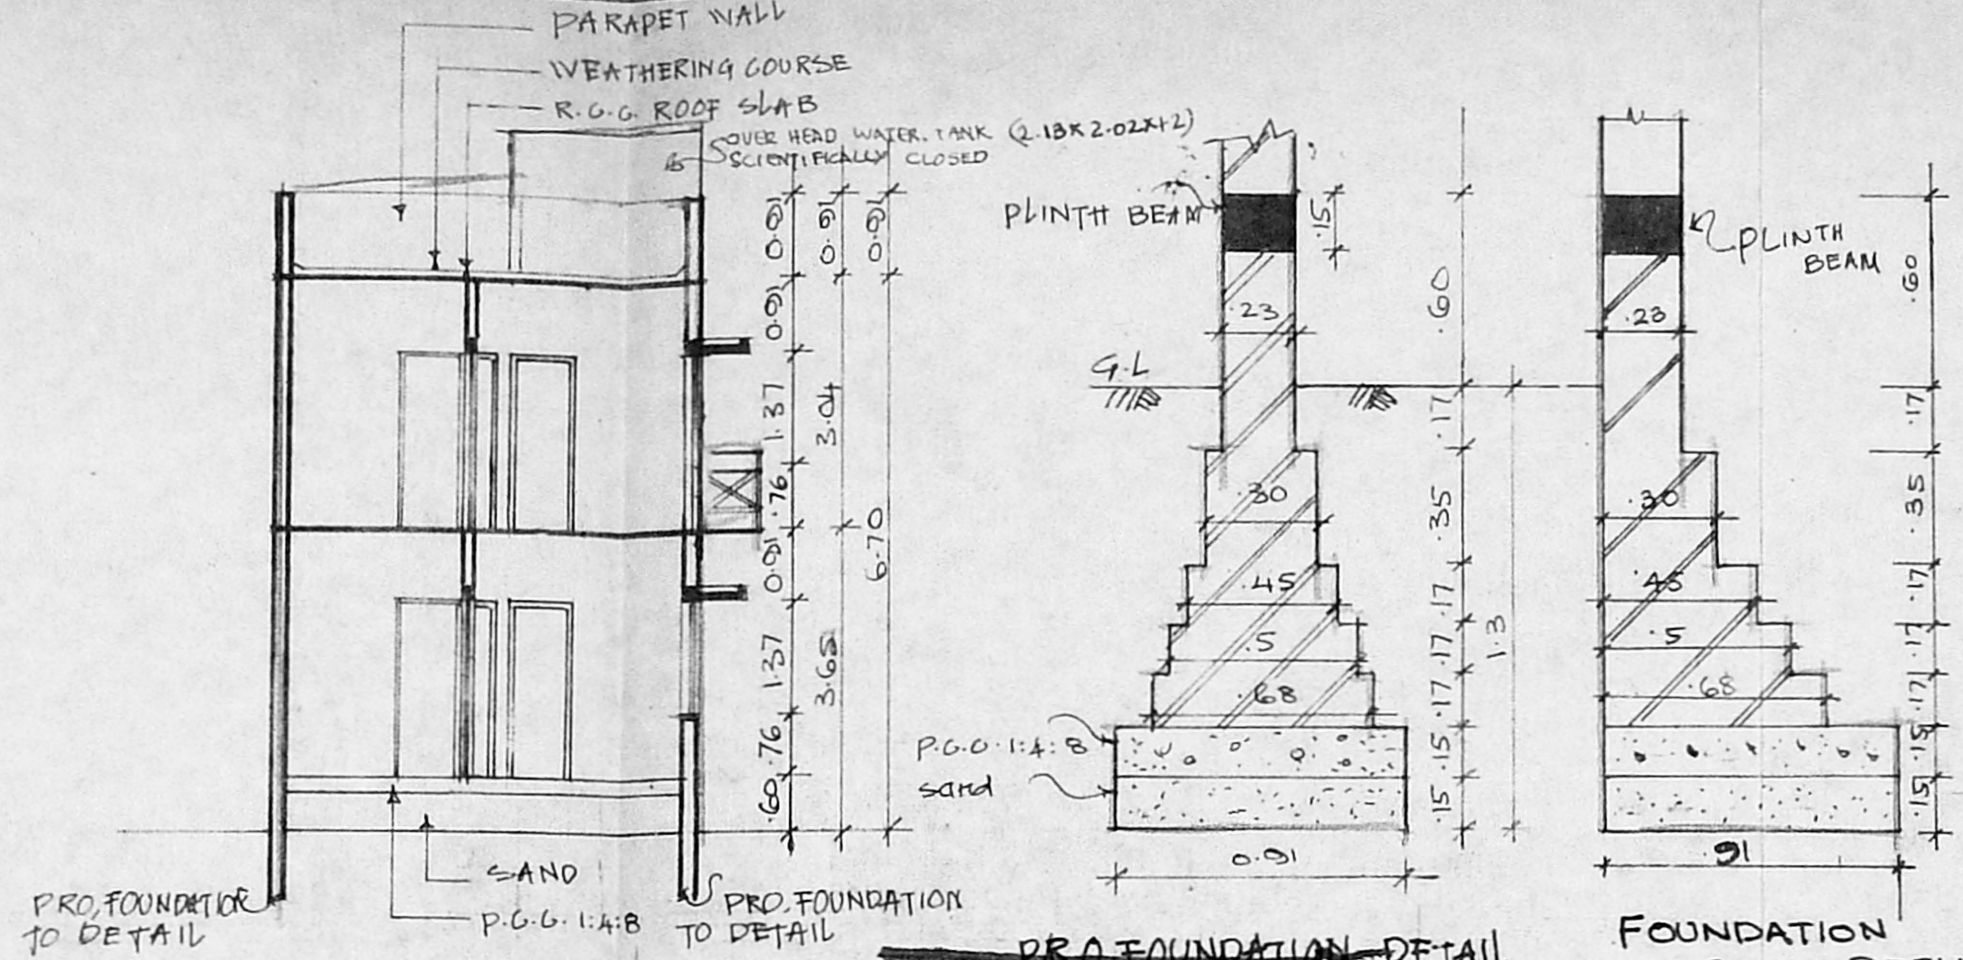


PRO. FOUNDATION TO DETAIL

SECTION - A-A

APPROVED  
 SUBJECT TO THE CONDITIONS IN THIS OFFICE LETTER.  
 No. A/2995/96 Date 6-6-96  
 FOR MEMBER SECRETARY  
 MADRAS METROPOLITAN  
 DEVELOPMENT AUTHORITY  
 MADRAS - 600 008.

FOUNDATION DETAIL

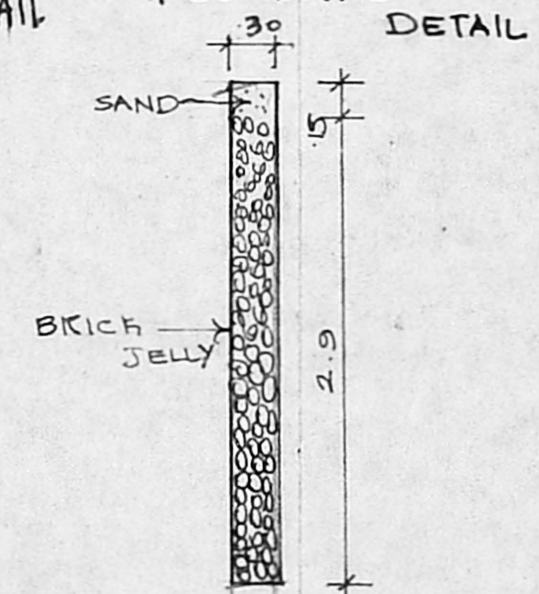

PERCOLATION PIT.

PLAN SHOWING THE PROPOSED RESIDENCE AFTER THE DEMOLITION OF THE EXISTING BUILDING AT DOOR NO. 611 TANK BUND II<sup>ND</sup> STREET S.No. 300 OTTERI, MADRAS-12.

JOINERY	M
D DOOR	1.06 x 2.13
D1 DOOR	0.91 x 2.13
D2 DOOR	0.76 x 2.13
V1 WINDOW	1.37 x 1.37
W4 WINDOW	0.91 x 1.37
V VENTILATOR	0.91 x 0.60
W WINDOW	2.43 x 1.37
W2 WINDOW	1.21 x 1.21
W3 WINDOW	1.82 x 1.37

**SPECIFICATION**  
 FOUNDATION: WITH BRICK FOOTING  
 SUPER STRUCTURE: IN FIRST CLASS BRICK WORK IN G.M. 1:5  
 R.O.G.: FOR BEAMS, LINTELS, LOFT, SUNSHADE & ROOF SLAB  
 PLASTERING: G.M. 1:5 FOR WALLS & G.M. 1:3 FOR CEILING  
 JOINERY: WITH BEST INDIAN TEAK WOOD  
 PAINTING: CEMENT PAINT FOR PLASTERED SURFACES. ENAMEL PAINT FOR JOINERIES  
 FLOORING: WITH WHITE MOSAIC

AREA	SQM
PLOT	84.2
PRO. GROUND FLOOR	44.84
PRO. FIRST FLOOR	44.84
PLOT COVERAGE	53.25%
F.S.I	0.94


**COLOUR CODE**  
 PROPOSED ROAD  
 BOUNDARY  
 SCALE = 1:100

LICENSED SURVEYOR


G. Murali  
 G. MURALI, B. Arch,  
 REGISTERED ARCHITECT (CA/91/14149)  
 Licensed Surveyor Class-I (R. A. No. 248)  
 CORPORATION OF MADRAS.

OWNER  
 A. Virginia Victoria


ARCHITECTS  
 V.T.J. ARCHITECTS  
 22 SAGANNATHAPURAM I STREET  
 CHETPUT MADRAS - 600 03

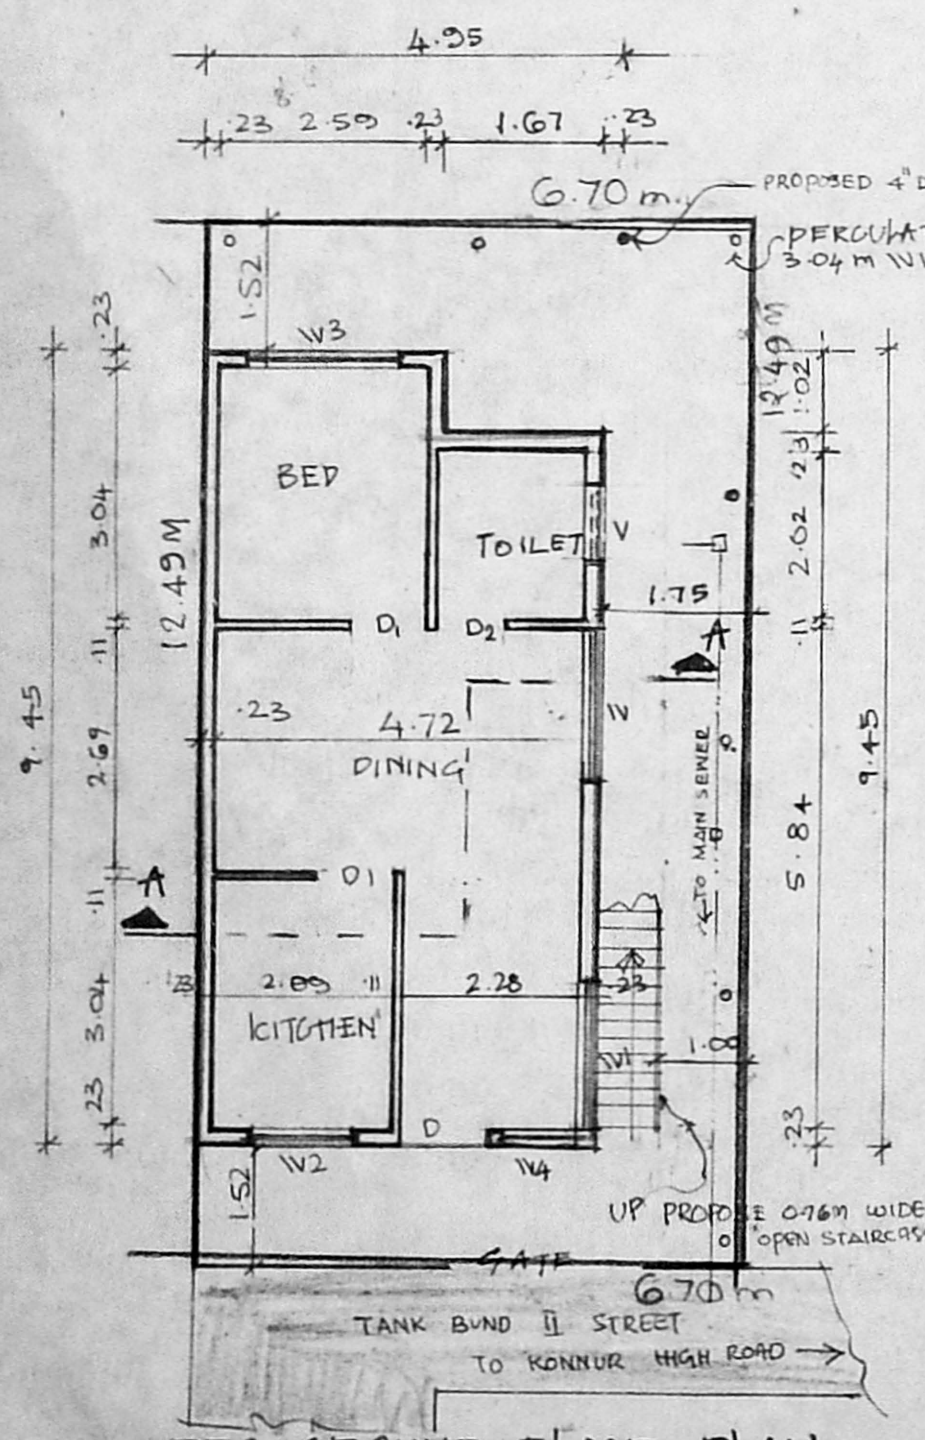

PRO. GROUND FLOOR PLAN  
 GUM SITE PLAN

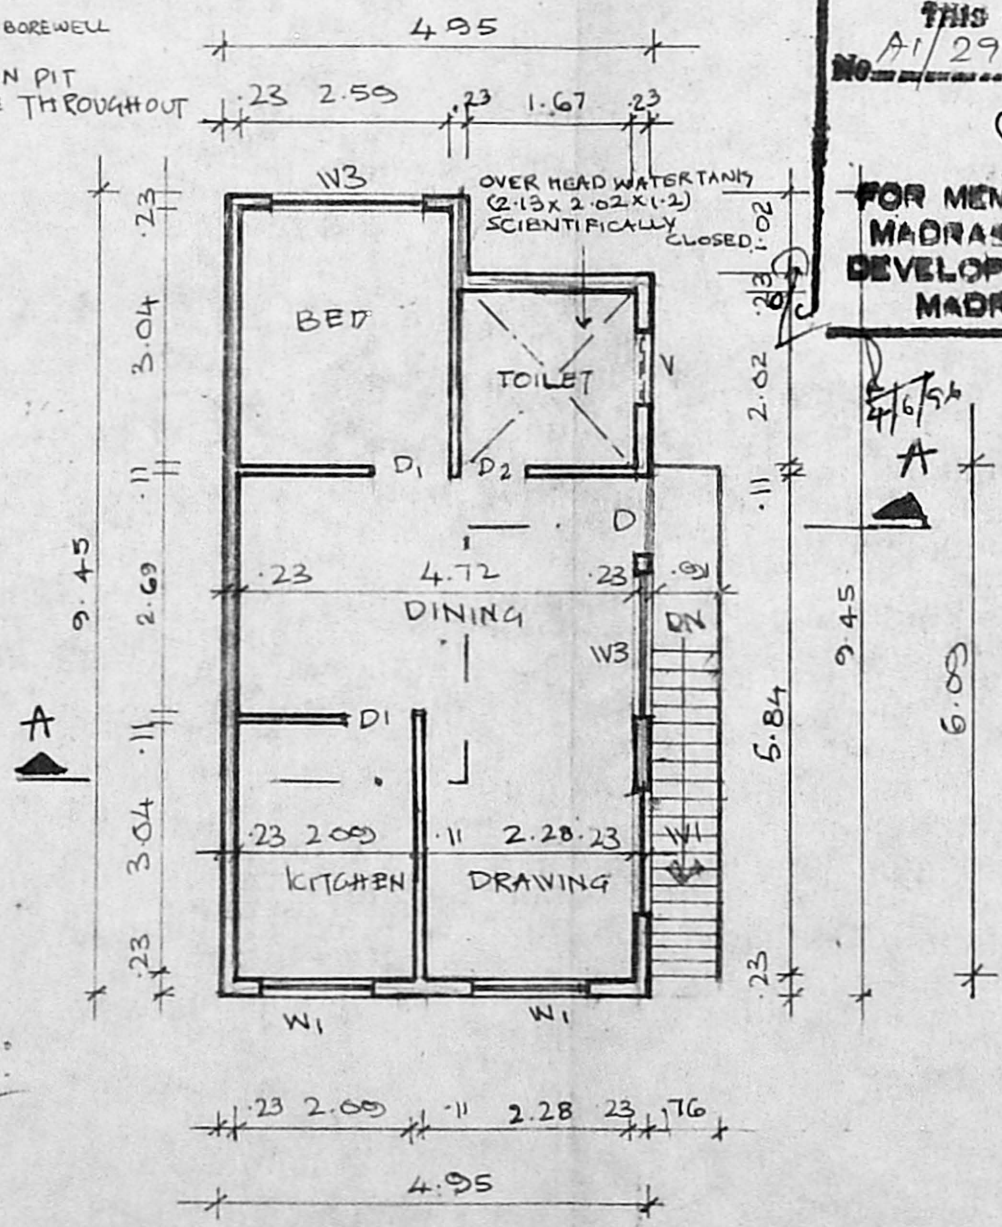

PRO. FIRST FLOOR PLAN

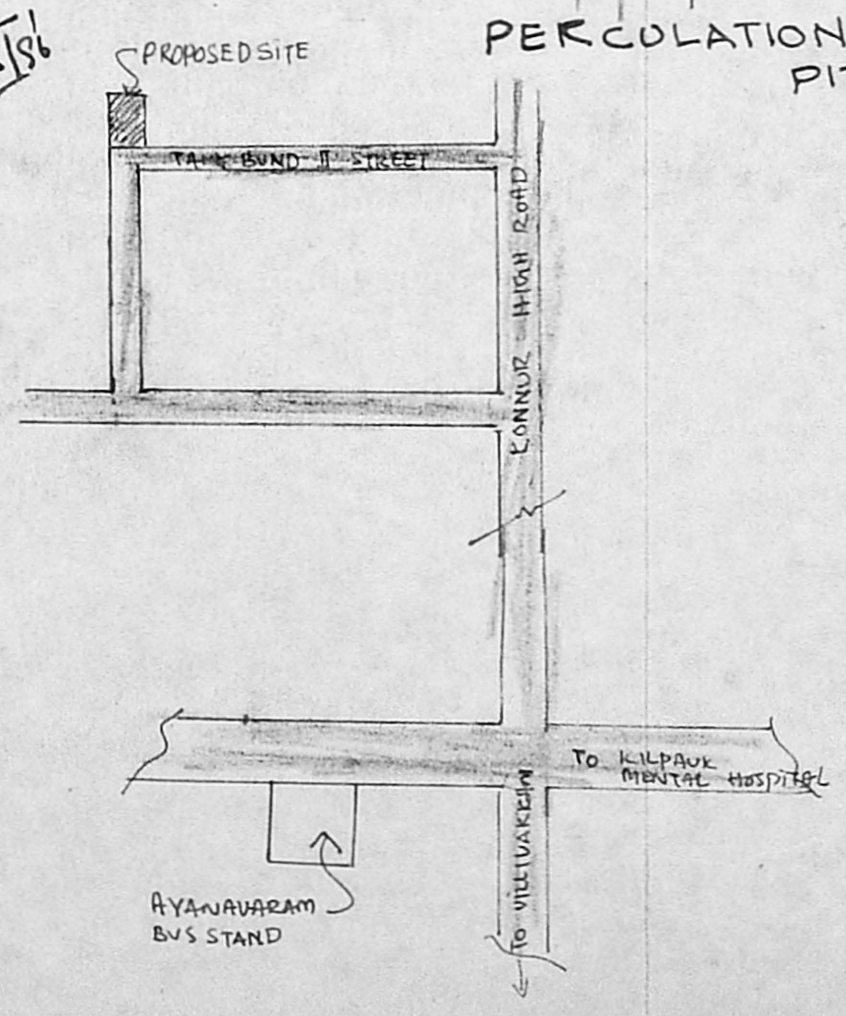

LOCATION PLAN  
 (NOT TO SCALE)