





ELEVATION

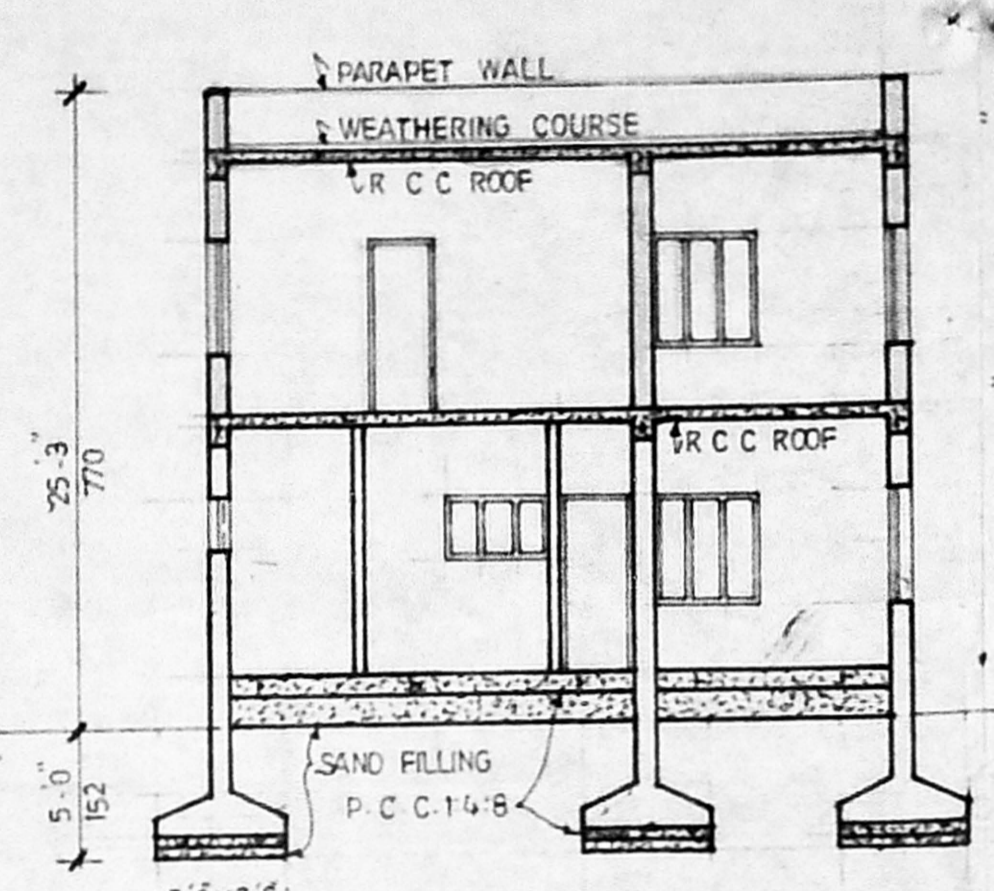

SECTION "A-A"

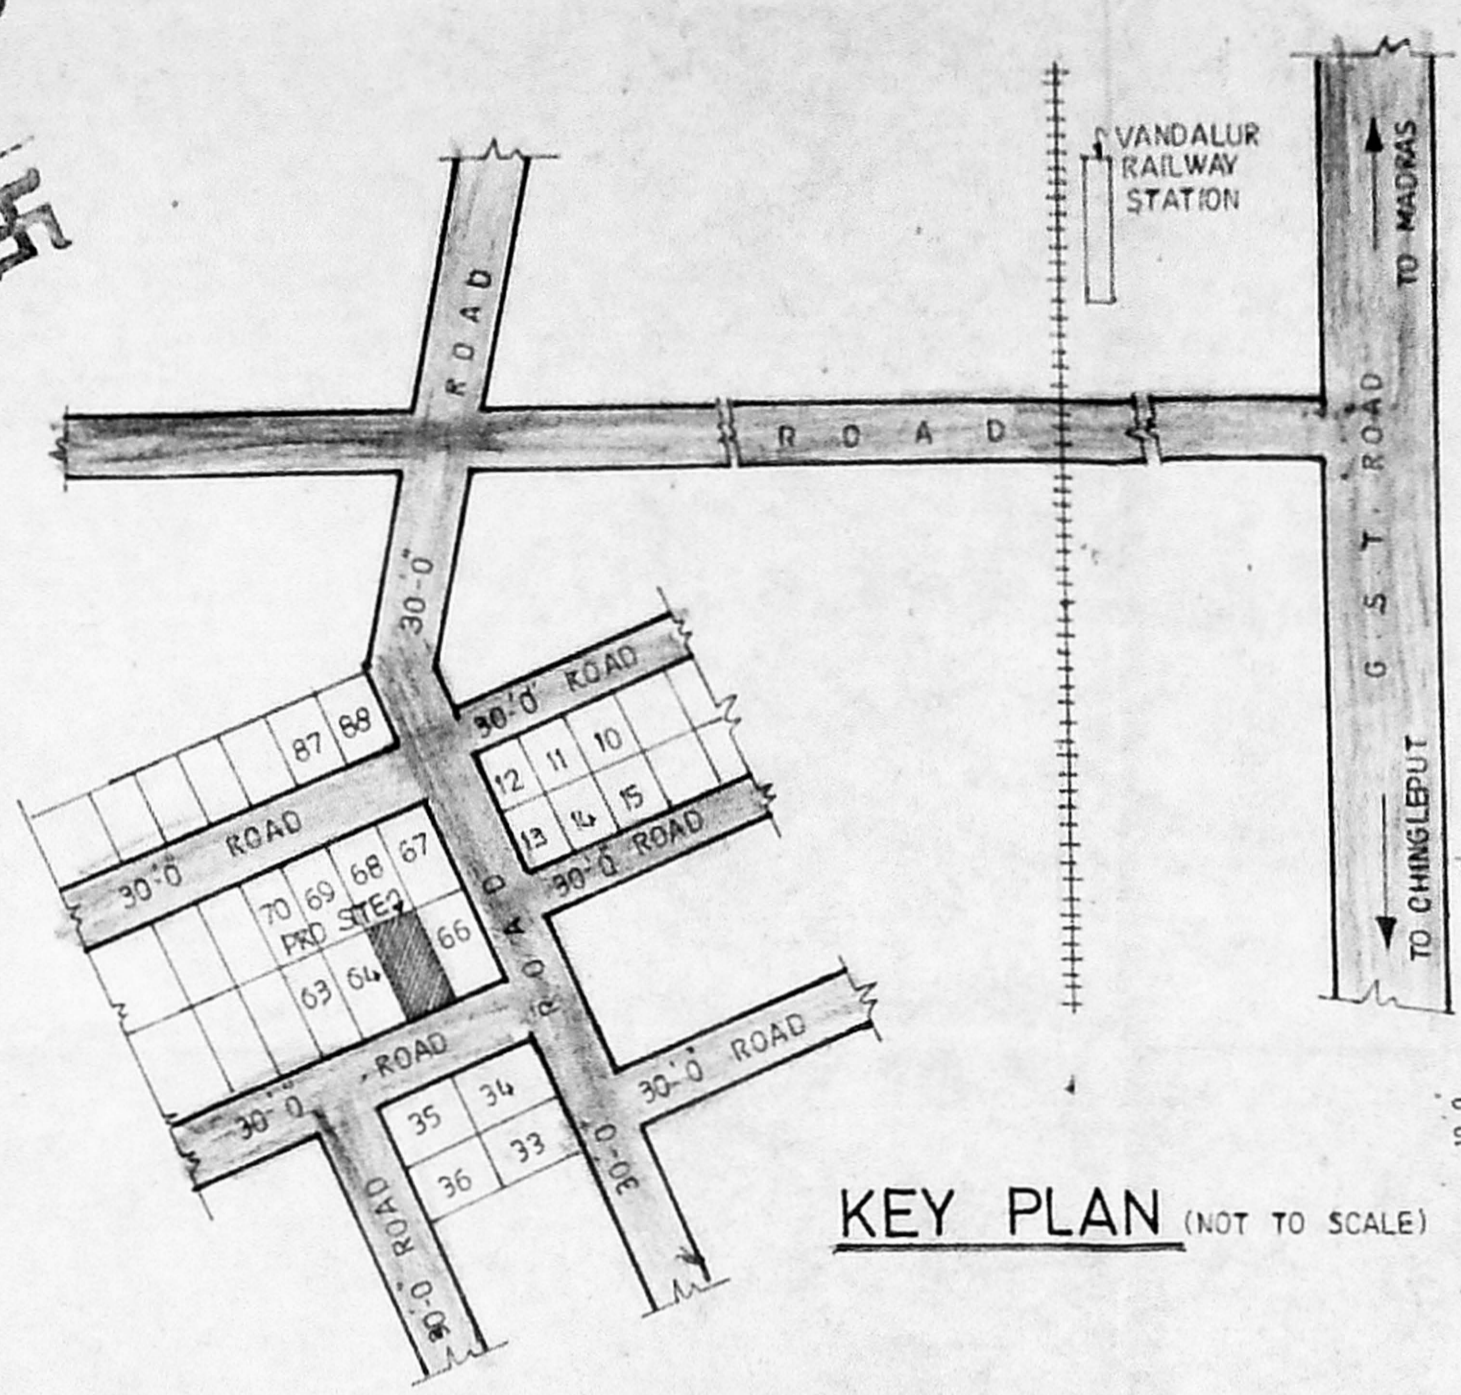


KEY PLAN (NOT TO SCALE)

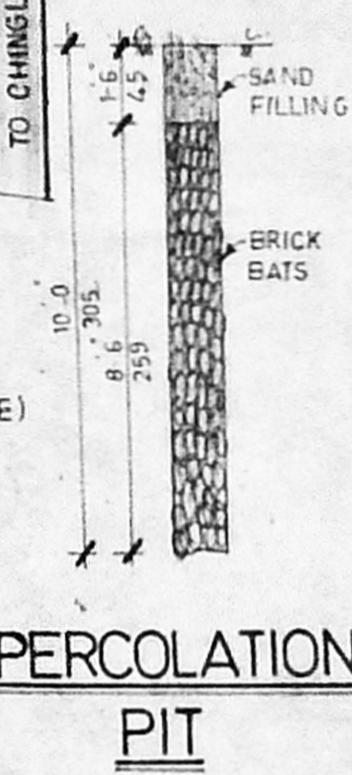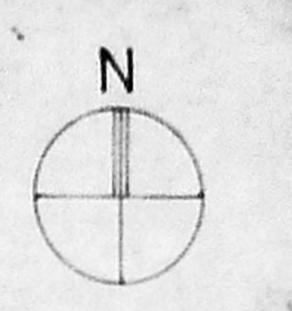


PERCOLATION PIT


Planning Permit No. **APPROVED**  
 SUBJECT TO THE CONDITIONS IN THIS OFFICE LETTER  
 A/30043/96 dt. 10-2-97  
 FOR MEMBER SECRETARY  
 MADRAS METROPOLITAN  
 DEVELOPMENT AUTHORITY  
 MADRAS - 600 008-15

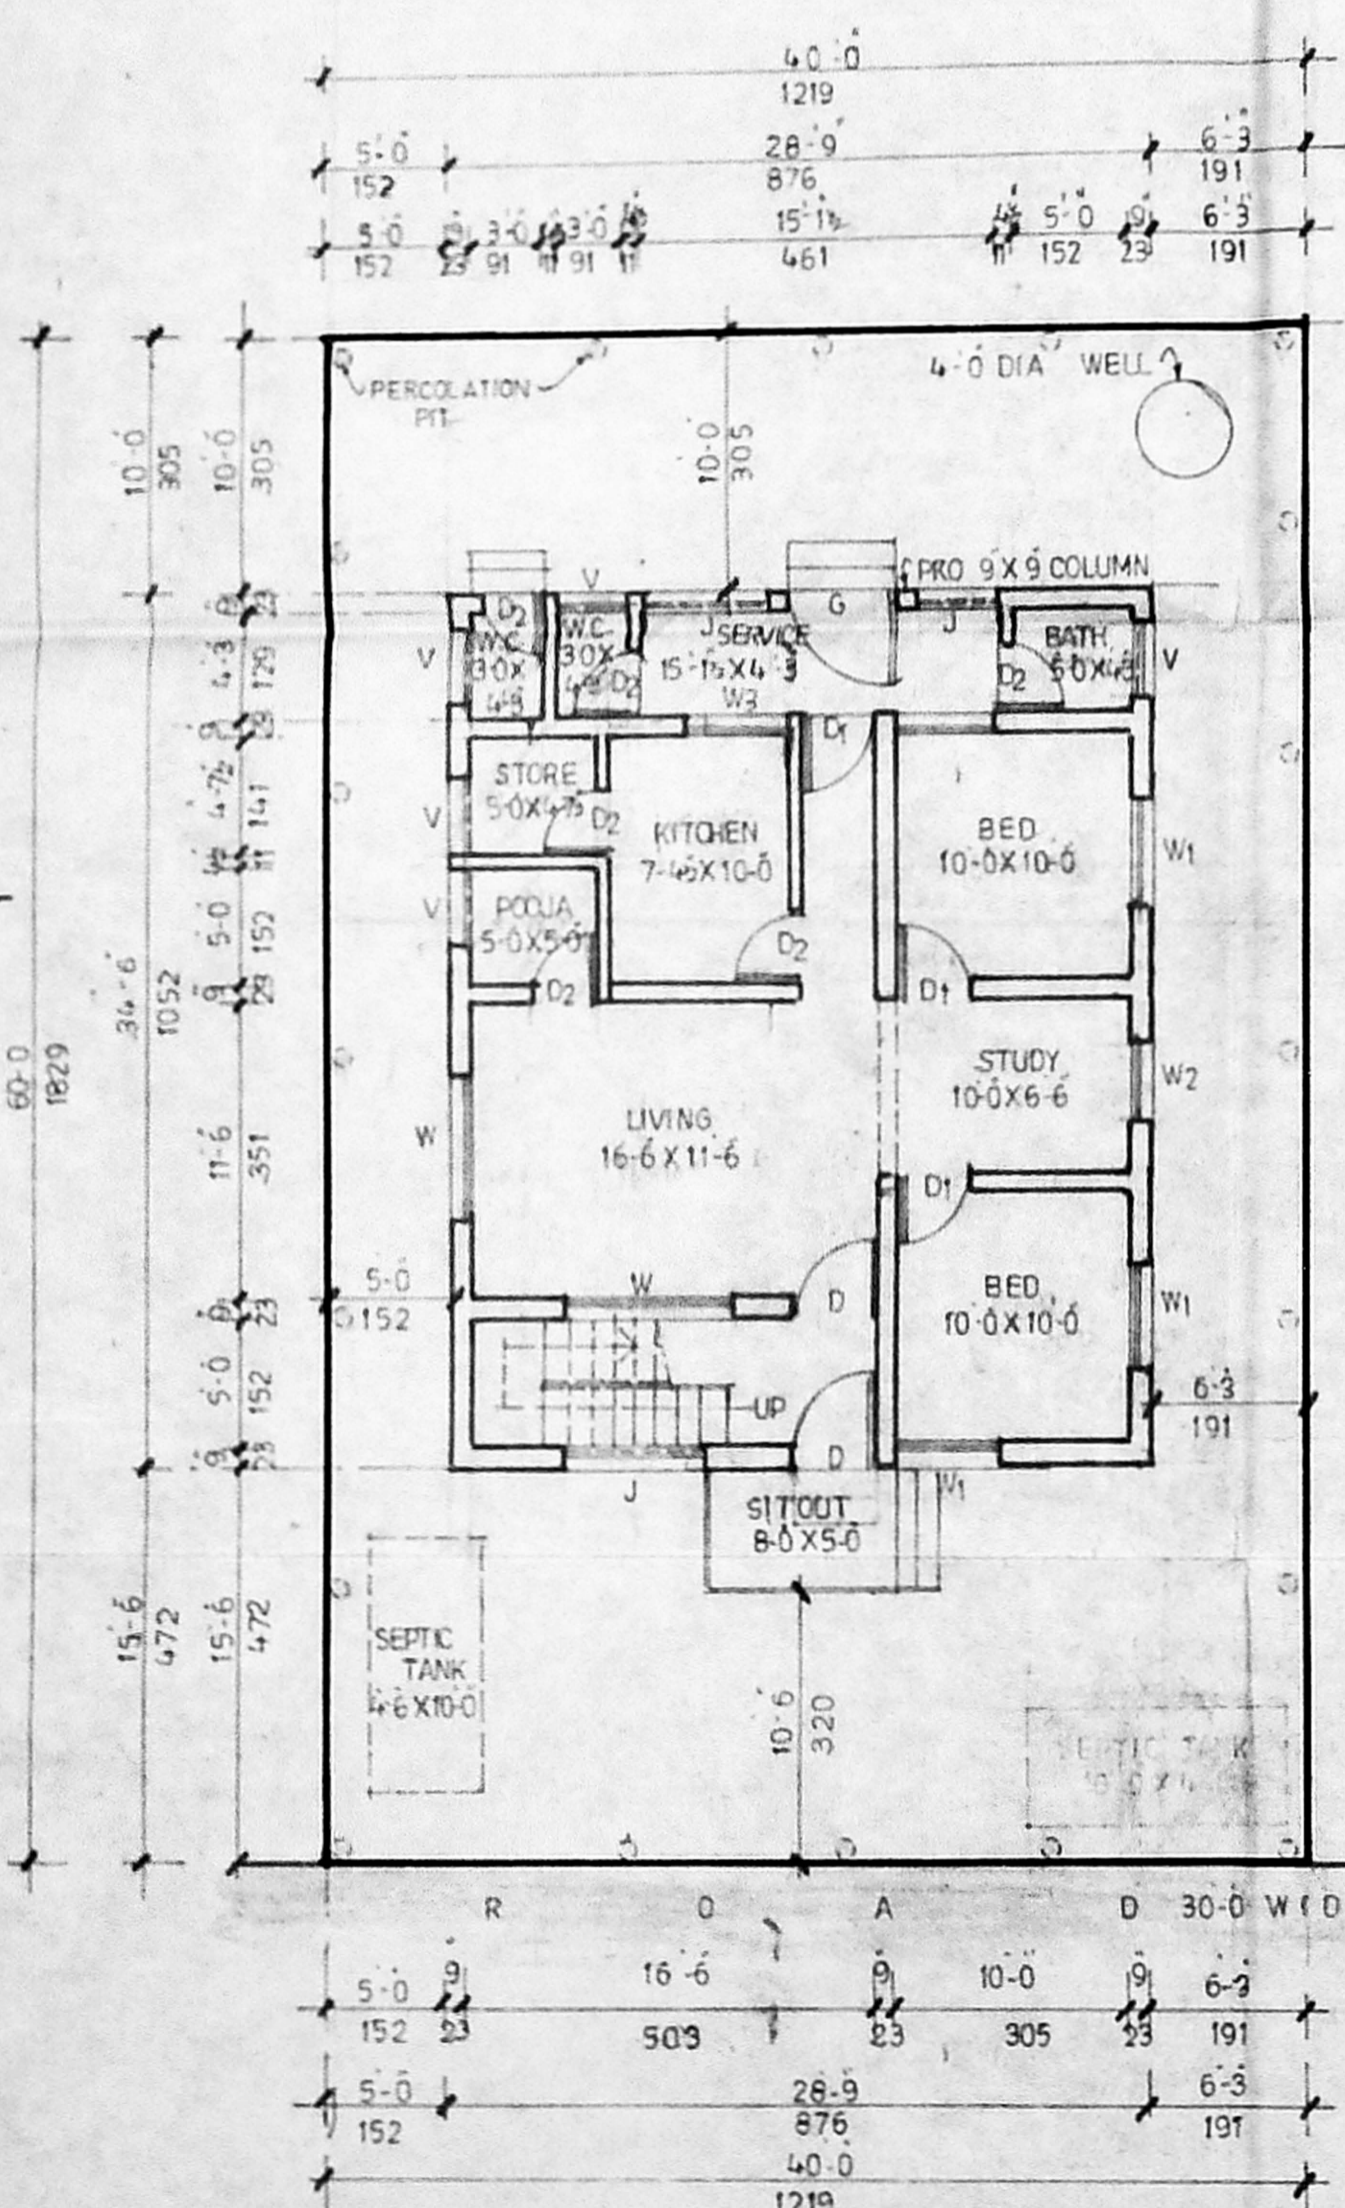

SITE / G.F. PLAN

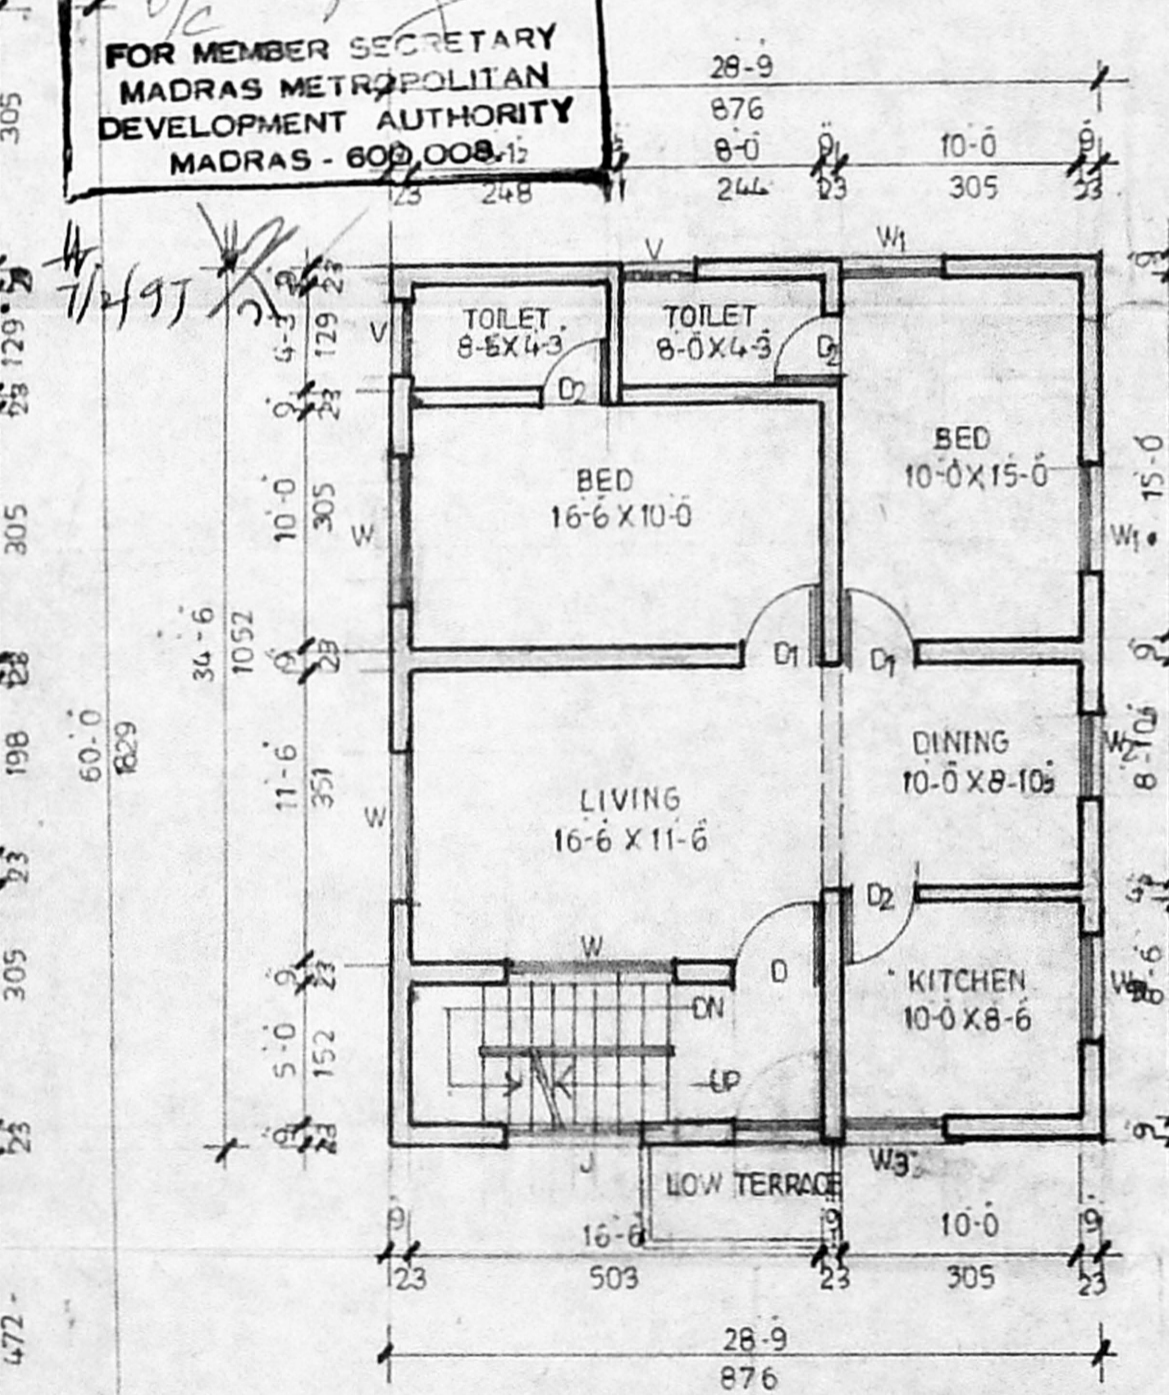


F.F. PLAN

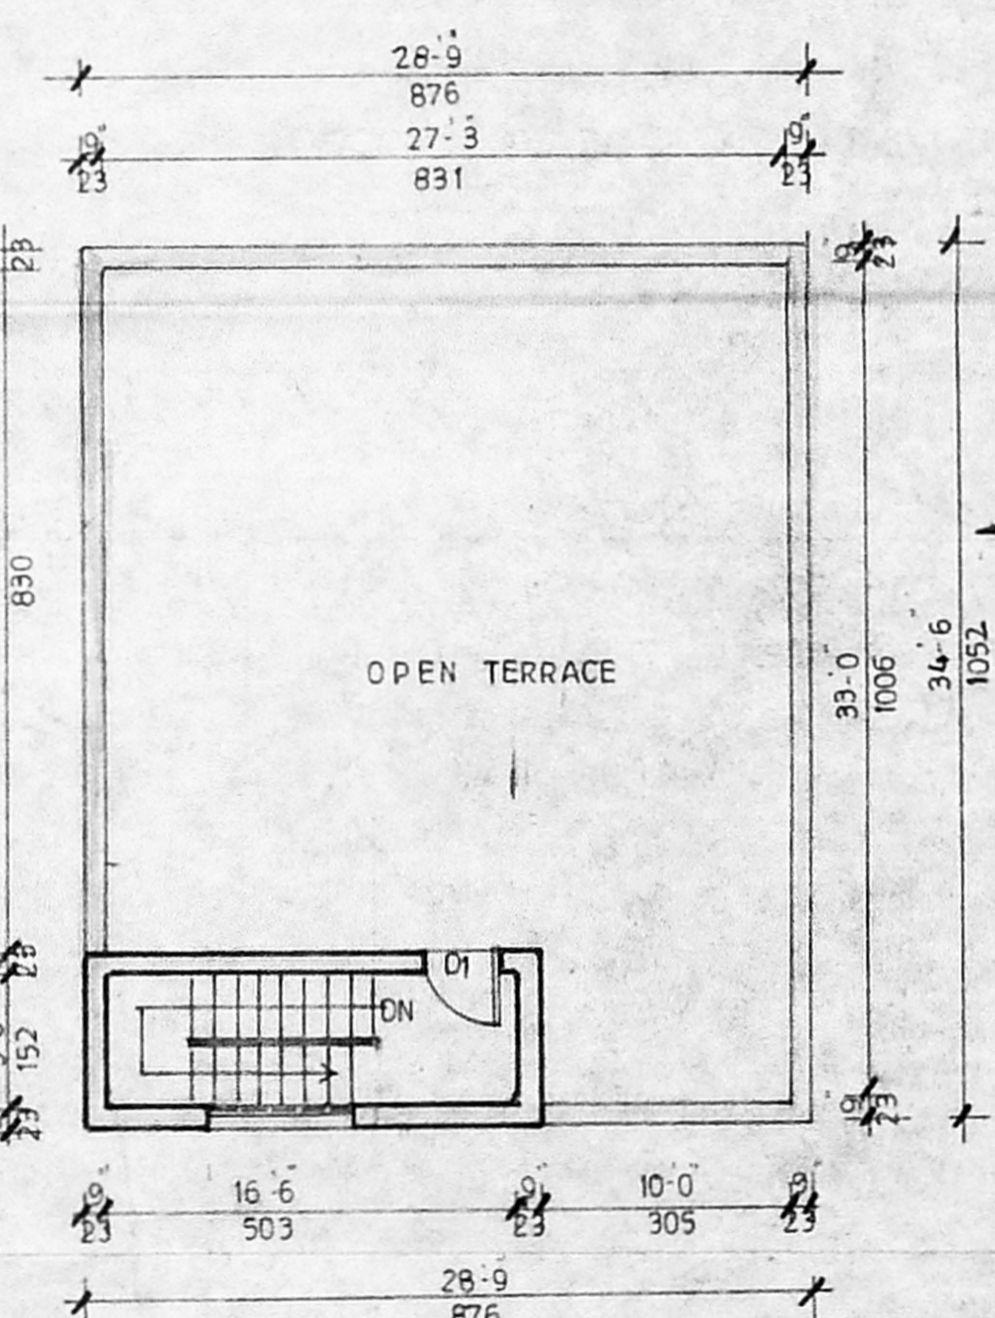

TERRACE PLAN



SECTION OF WELL

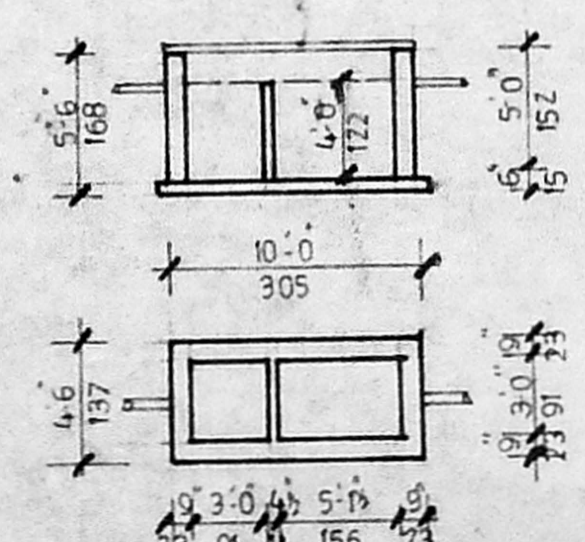

SEPTIC TANK

PLAN SHOWING THE REGULARISATION OF GROUND FLOOR AND PROPOSED ADDITIONAL CONSTRUCTION OF FIRST FLOOR IN PLOT NO:65 SREE VENKAT-ESAPURAM IN S.NO:189/1B & 190/1 OF VANDALUR VILLAGE, (SANCTIONED LAYOUT UNDER T.P. ACT L.P.D.55/69 DATED 20:7:91)

SCALE: 1:100 (APFD RP. NO A/17387 dt 7.5.87 BY M.M.D.A.) (SANCTIONED VIDE NO: 0/24/87 dt 14.5.87 BY THE COMMISSIONER FRANCHISE UNION KATTANKULATHUR)

**SPECIFICATION**  
 FOUNDATION WITH COLUMN FOOTING OVER SAND FILLING AND P.C.C. 1:4:8  
 BK WORK IN C.M. 1:6 AND PLASTERING IN C.M. 1:4  
 ALL R.C.C. WORKS IN C.C. 1:2:4 WITH SUITABLE REINFORCEMENT

**JOINERY**

D	DOOR	3-3 X 7-0	(99 X 213)
D1	DOOR	3-0 X 7-0	(91 X 213)
D2	DOOR	2-6 X 7-0	(76 X 213)
W	WINDOW	6-0 X 4-6	(183 X 137)
W1	WINDOW	4-0 X 4-6	(122 X 137)
W2	WINDOW	3-0 X 4-6	(91 X 137)
W3	WINDOW	4-0 X 2-6	(122 X 76)
V	VENTILATOR	3-0 X 2-0	(91 X 61)
J	JOLLY WORK		
G	GRILL GATE		

**AREA STATEMENT**

	EXISTING S.F.T.	PROPOSAL S.Q.M.	TOTAL S.F.T.	TOTAL S.Q.M.
PLOT AREA	-	-	2400	222.96
GROUND FLOOR	1032	95.88	1032	95.88
FIRST FLOOR	-	992	992	92.16
HEAD ROOM	-	117	117	10.87
TOTAL BUILT UP AREA	1032	1109	2141	198.91
PLOT COVERAGE	-	-	-	43%
F.S.I.	-	-	-	88.9

**REFERENCE**  
 PROPOSAL ○  
 ROAD ●  
 BOUNDARY ○  
 REGULARISATION ○

*E. Celine Mary*  
**OWNER**  
**E. CELINE MARY,**  
 LICENCED SURVEYOR,  
 CLASS II No. 804,  
 CORPORATION OF MADRAS  
 17, LAKE VIEW ROAD,  
 KOTTUR, CHENNAI-600 035.

**LICENSED SURVEYOR**