


COLOUR INDEX:-

- PROPOSED
- ROAD
- BOUNDRY
- DEMOLISION

AREA DETAILS:


PLOT AREA	3276 SFT	304.75 SQM.
PROPOSED IN G.F	1617 SFT	150.37 SQM.
PROPOSED IN F.F.	1658.43 SFT	154.26 SQM.
TOTAL	3275.43 SFT	304.63 SQM.
F.S.I. 0.99	COVERAGE 49.35%	

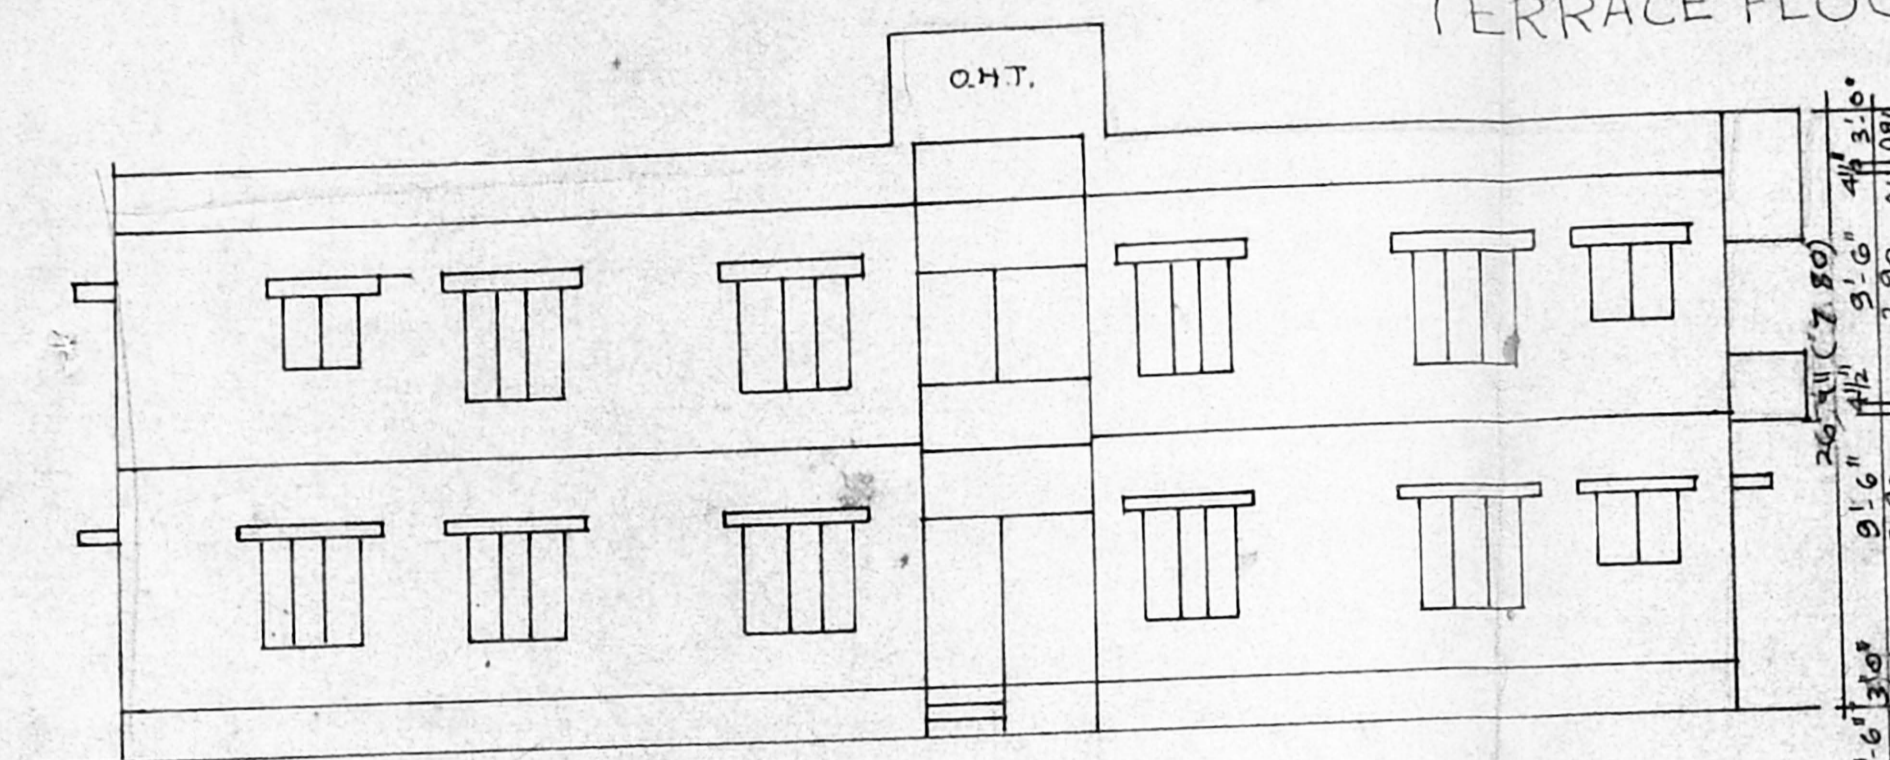





A/20319/205/96
 Planning Permit No. **APPROVED**
 SUBMIT TO THE CONDITIONS IN THIS OFFICE LETTER.
 No. A/15390/96 of 5-96
 FOR MEMBERSHIP OFFICE
 MADRAS MUNICIPALITY
 DEVELOPMENT AUTHORITY
 MADRAS-600 091.

SCHEDULE OF JOINERIES:-

MD	T.W. MAIN DOOR	3'6" x 7'0"	1.05x2.10
D	T.W. DOOR	3'0" x 7'0"	0.90x2.10
D	C.W. DOOR	2'6" x 7'0"	0.75x2.10
W	WINDOW	4'0" x 4'6"	1.20x1.35
W	WINDOW	3'0" x 3'0"	0.90x0.90
V	VENTILATOR	2'0" x 2'0"	0.60x0.60

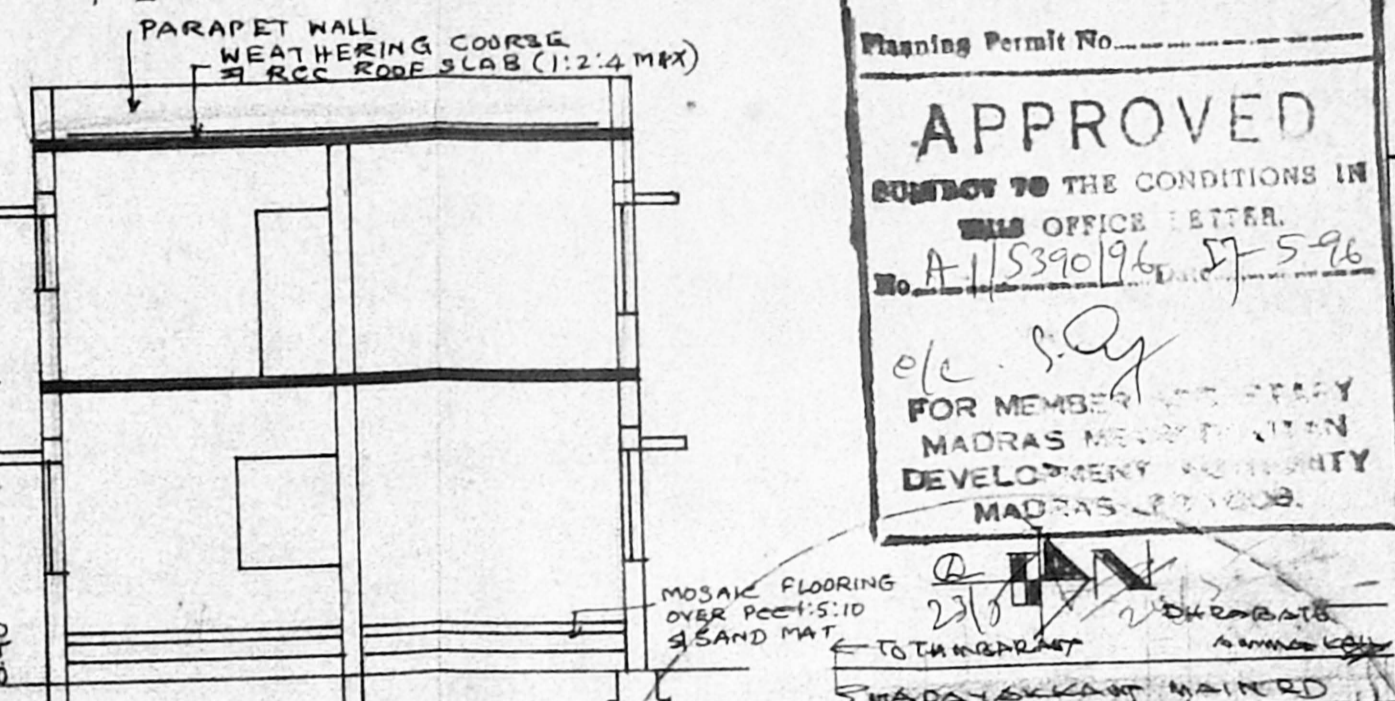

PROJECT:-
 PROPOSED RESIDENTIAL BUILDING
 AT PLOT NO 24, S.I.S.I. COLONY,
 ULLAGARAM VILLAGE, ULLAGARAM
 -PUZHUTHIVAKKAM TOWN PANCH
 AYAT, SAIDAPET TALUCK,
 CHENGALPATTU M.G.R. DISTRICT,
 MADRAS-600 091. S.No: 54

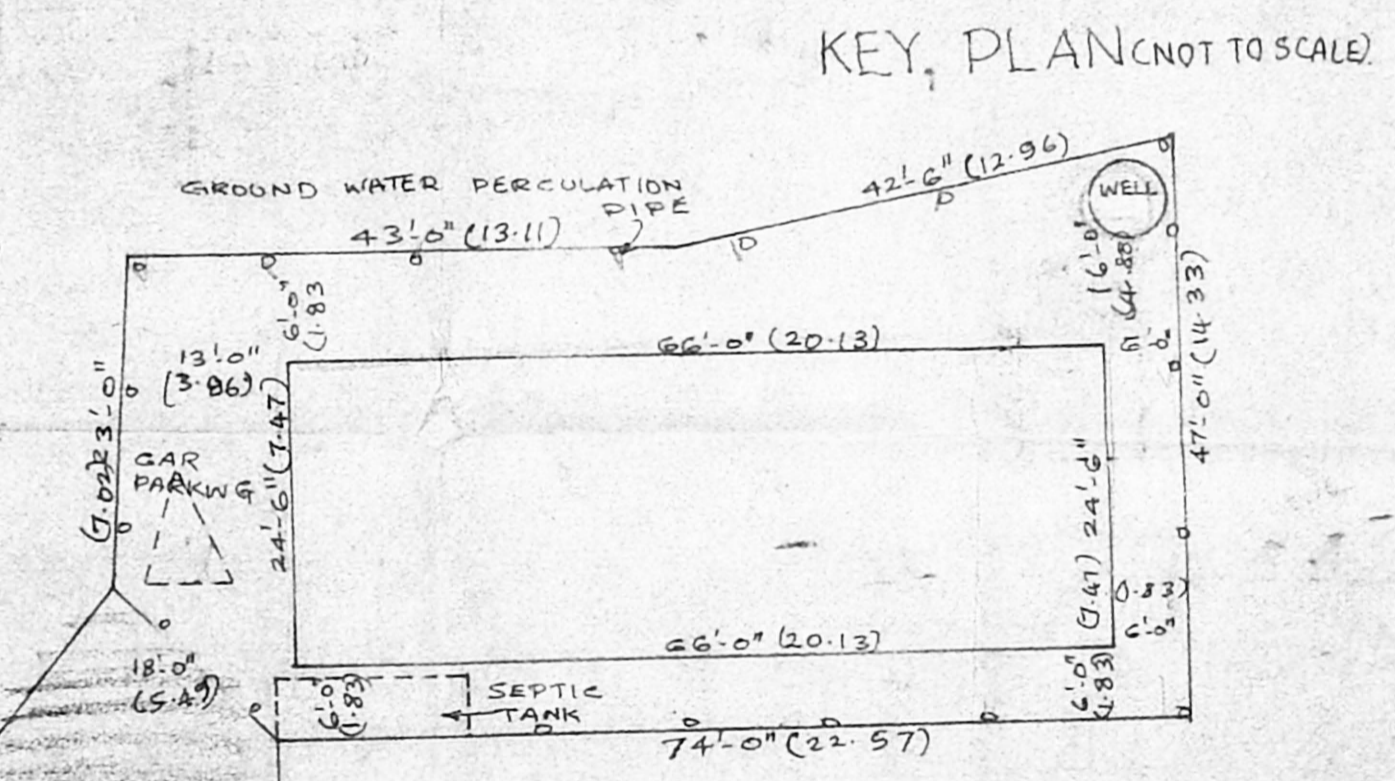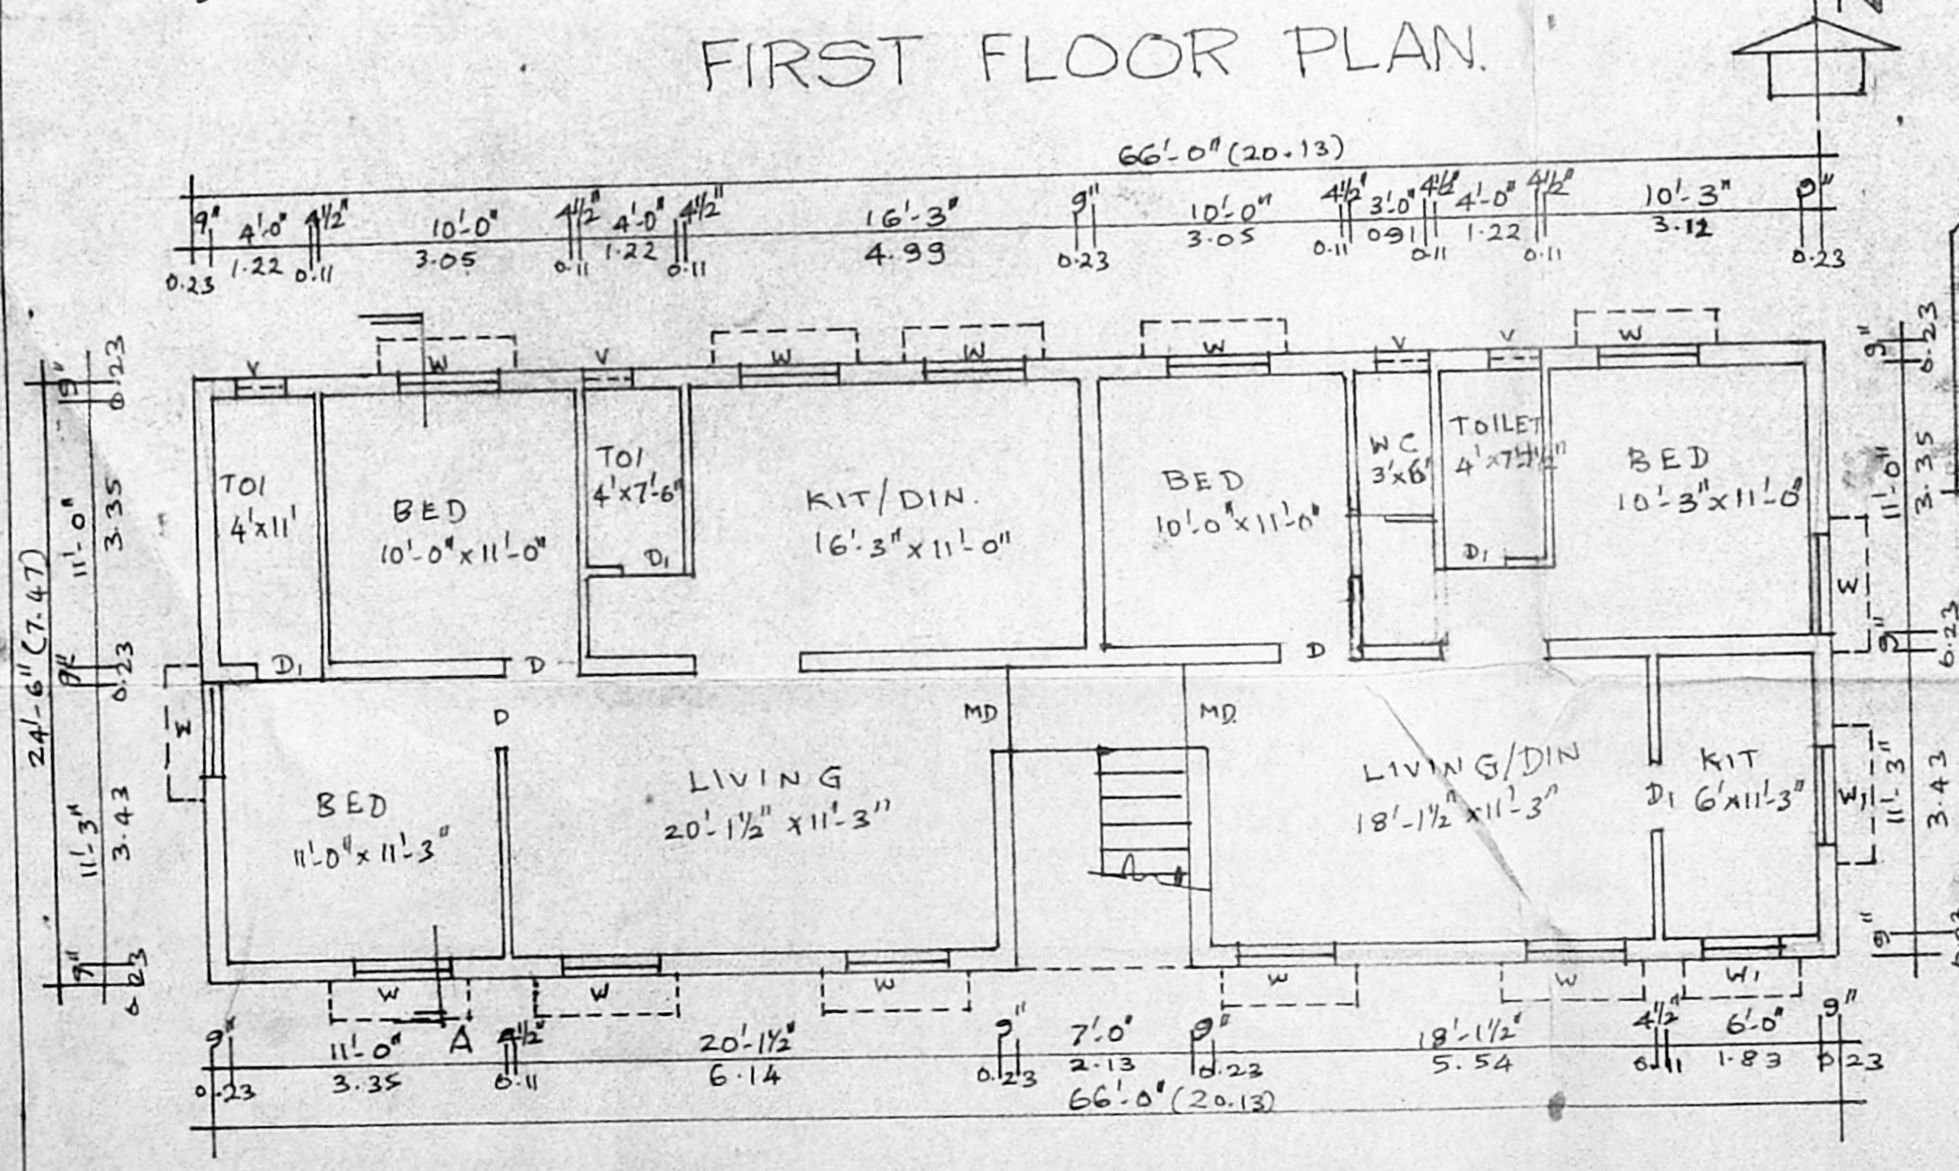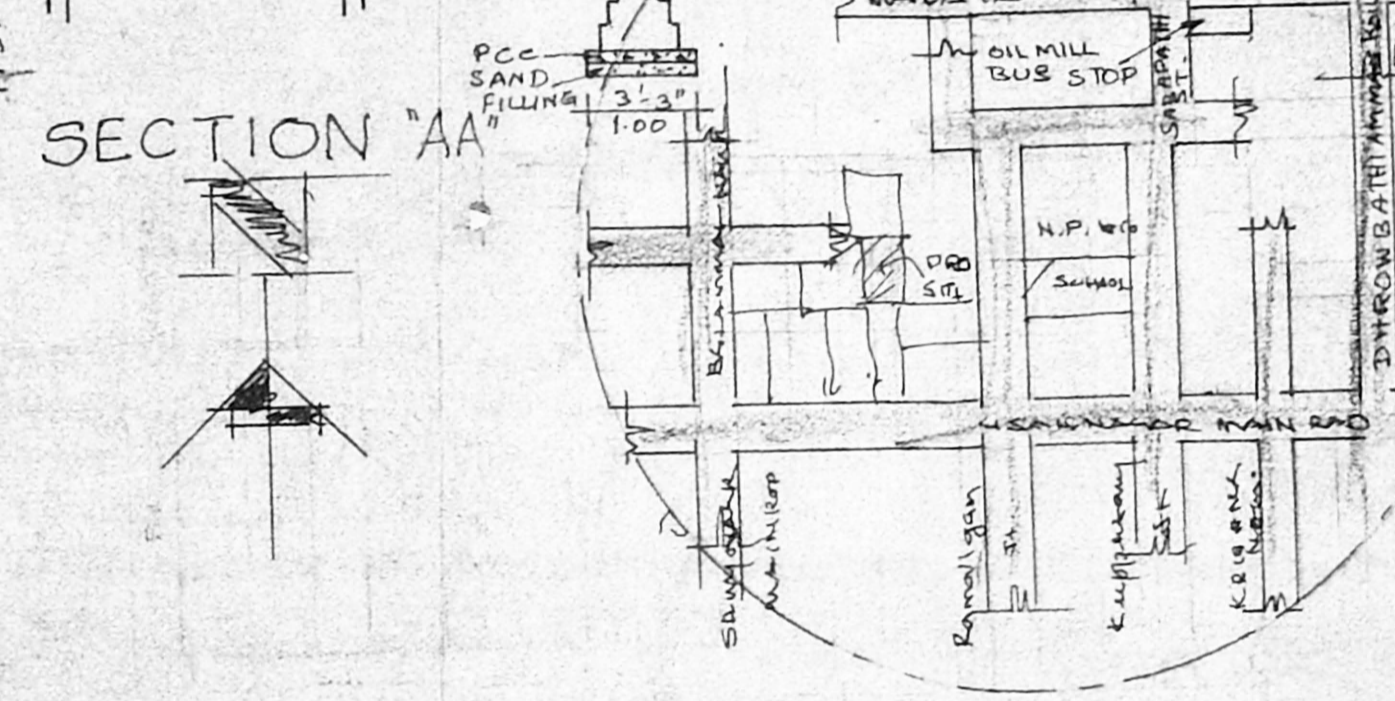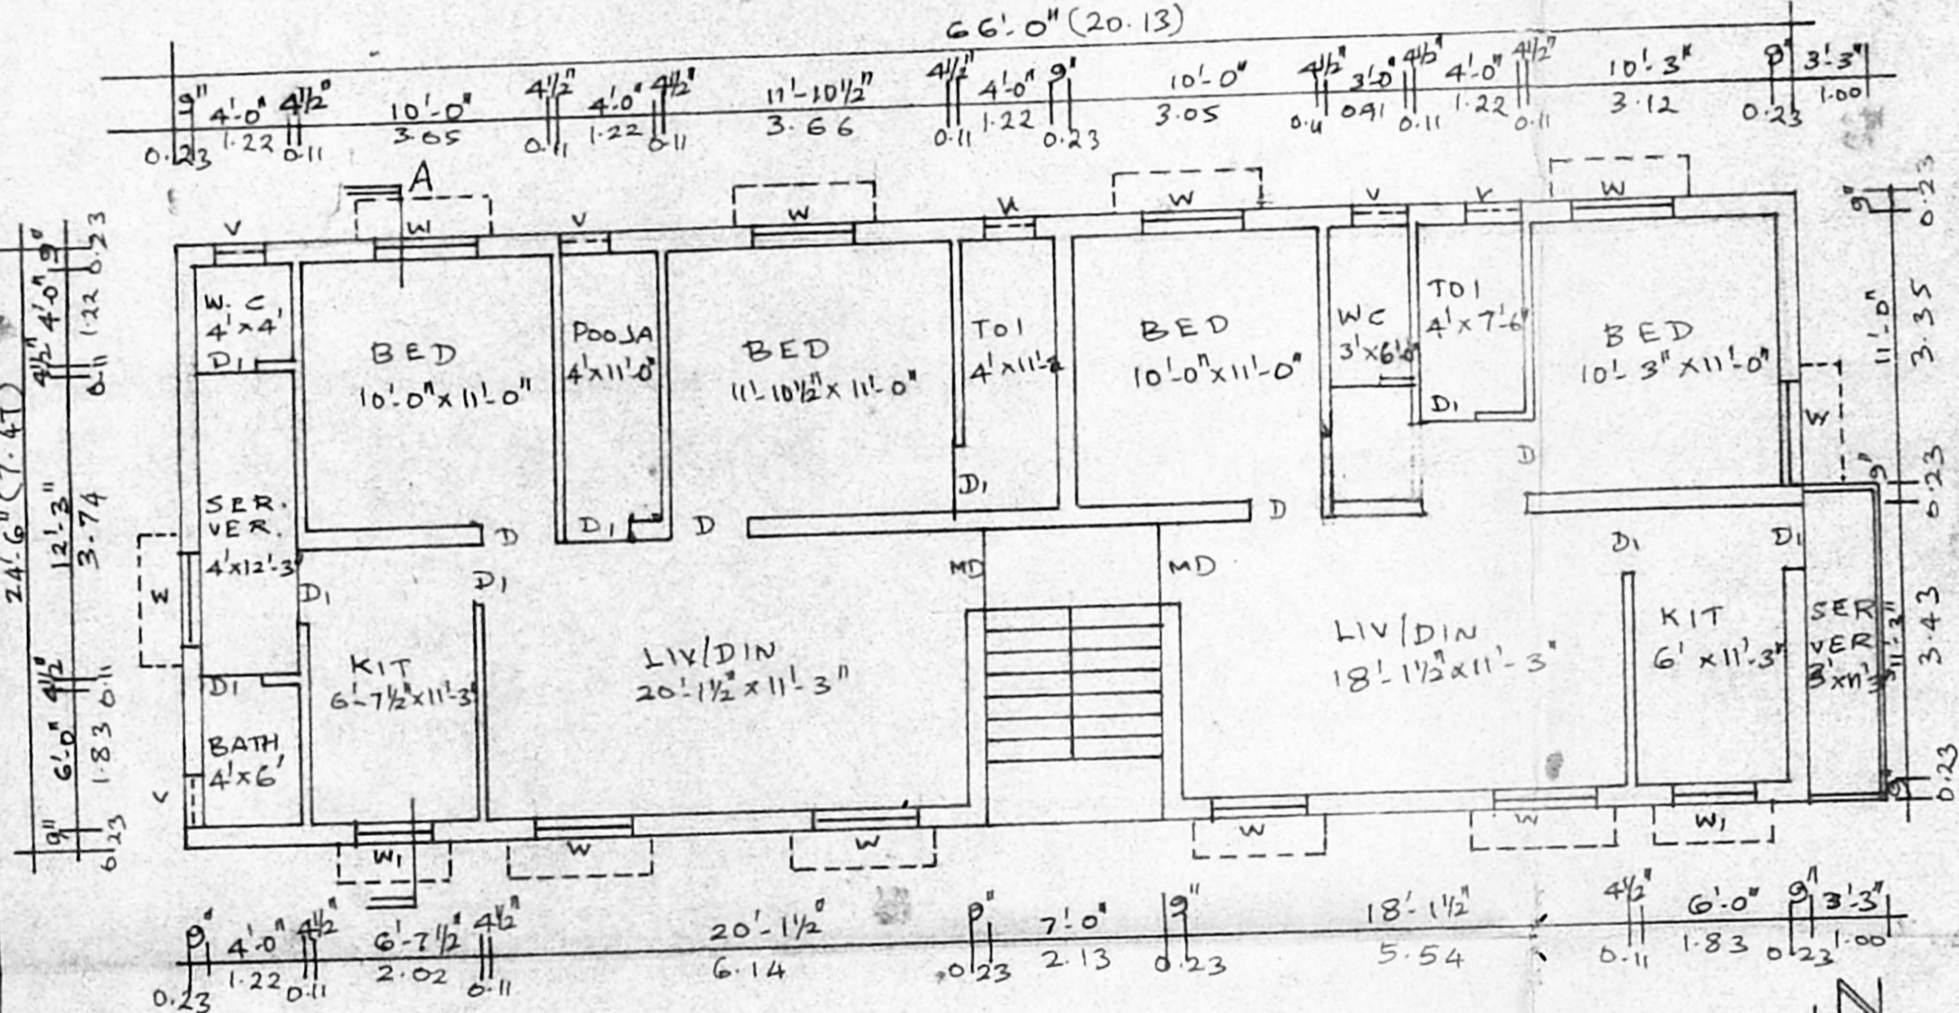

SCALE: 1" TO 8' (1:100) 1" TO 16' (1:200) DATE 24-02-1996.

DESIGNERS:-
 SUN CREATIONS,
 22, KUPPUSAMY STREET, ULLAGARAM, MADRAS-600 091.

APPLICANTS:-
 P. Raji
 P. Vasan
 V.K. Suresh
 S. +

LICENSED SURVEYOR:-
 S. KRISHNAN,
 LICENSED SURVEYOR (CLASS - II)
 CORPORATION OF MADRAS,
 ALLANUR MUNICIPALITY &
 ULLAGARAM PUZHUTHIVA: K.P.P.
 TOWN PANCHAYAT, MADRAS-600 091.

