



FRONT ELEVATION

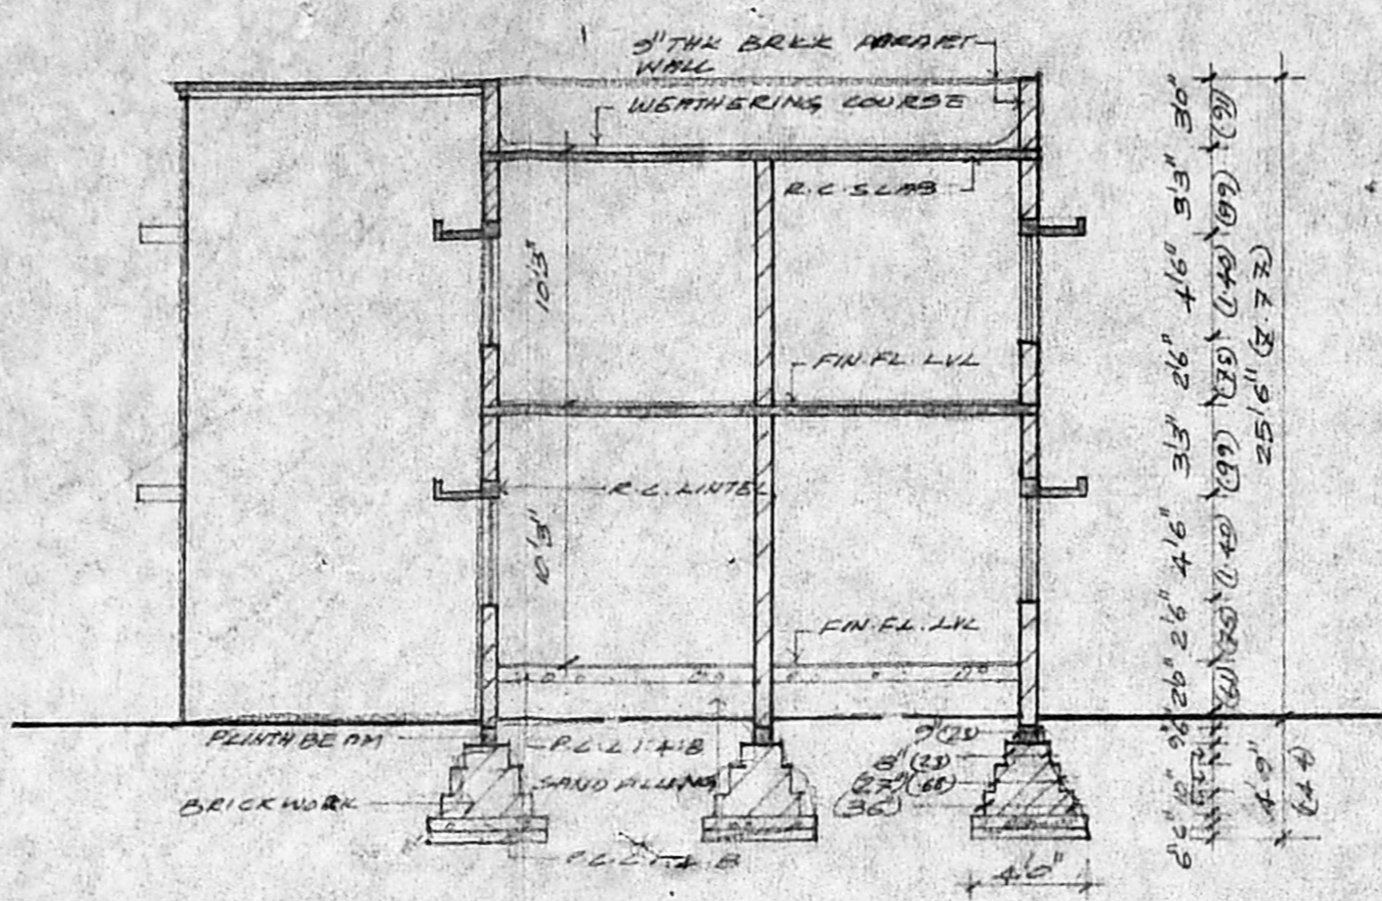


SECTION 'X-X'

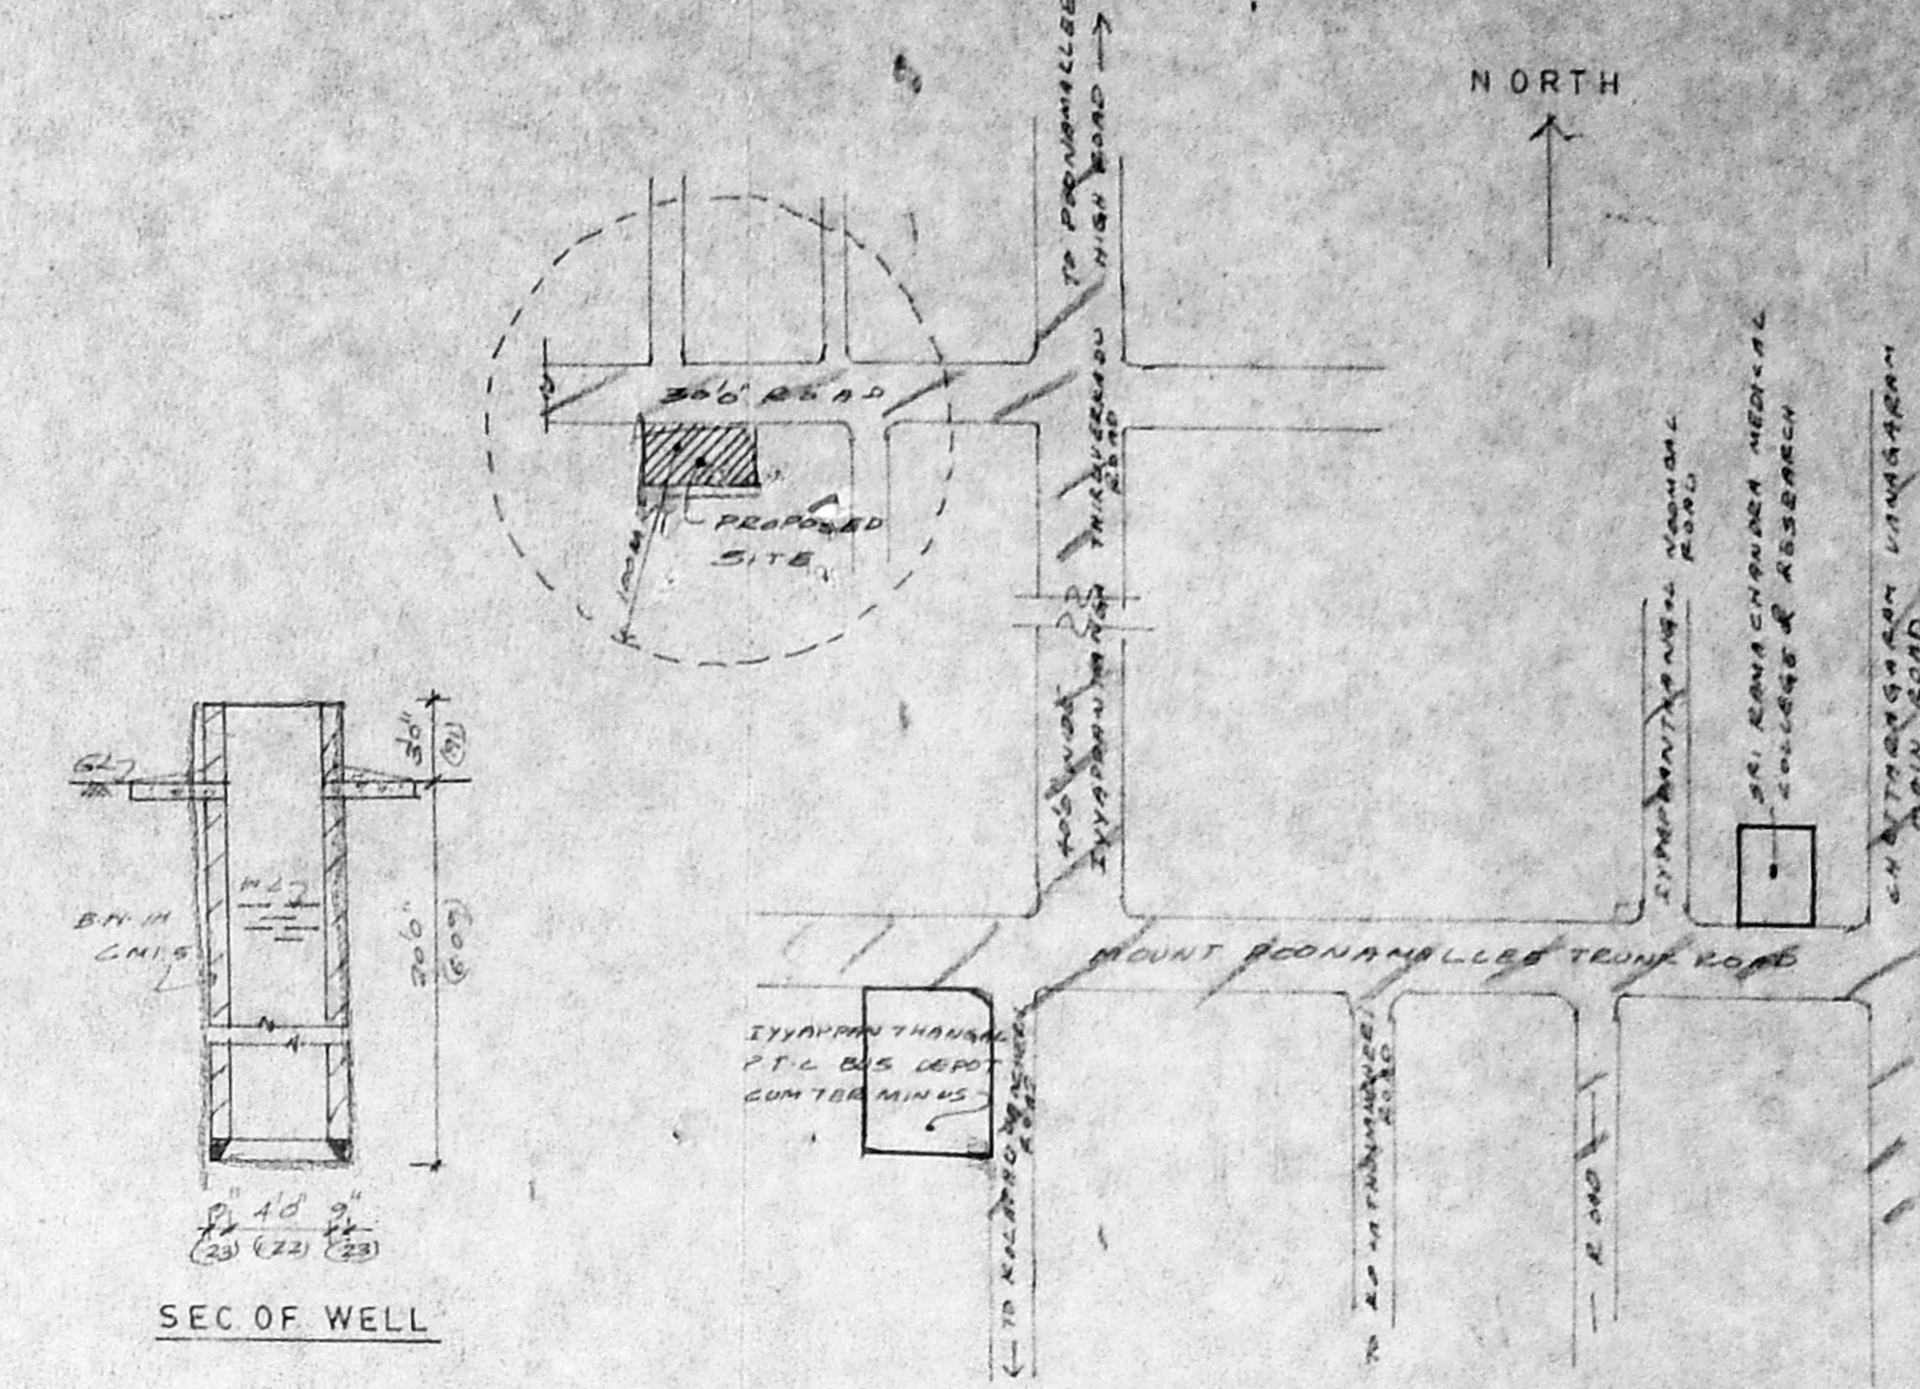


KEY PLAN  
(NOT TO SCALE)


APPROVED  
 SUBJECT TO THE CONDITIONS IN  
 THIS PERMIT & SITE PLAN  
 No. A2/13335/96  
 FOR MEMBER SECRETARY  
 MADRAS METROPOLITAN  
 DEVELOPMENT AUTHORITY  
 MADRAS - 600 008.

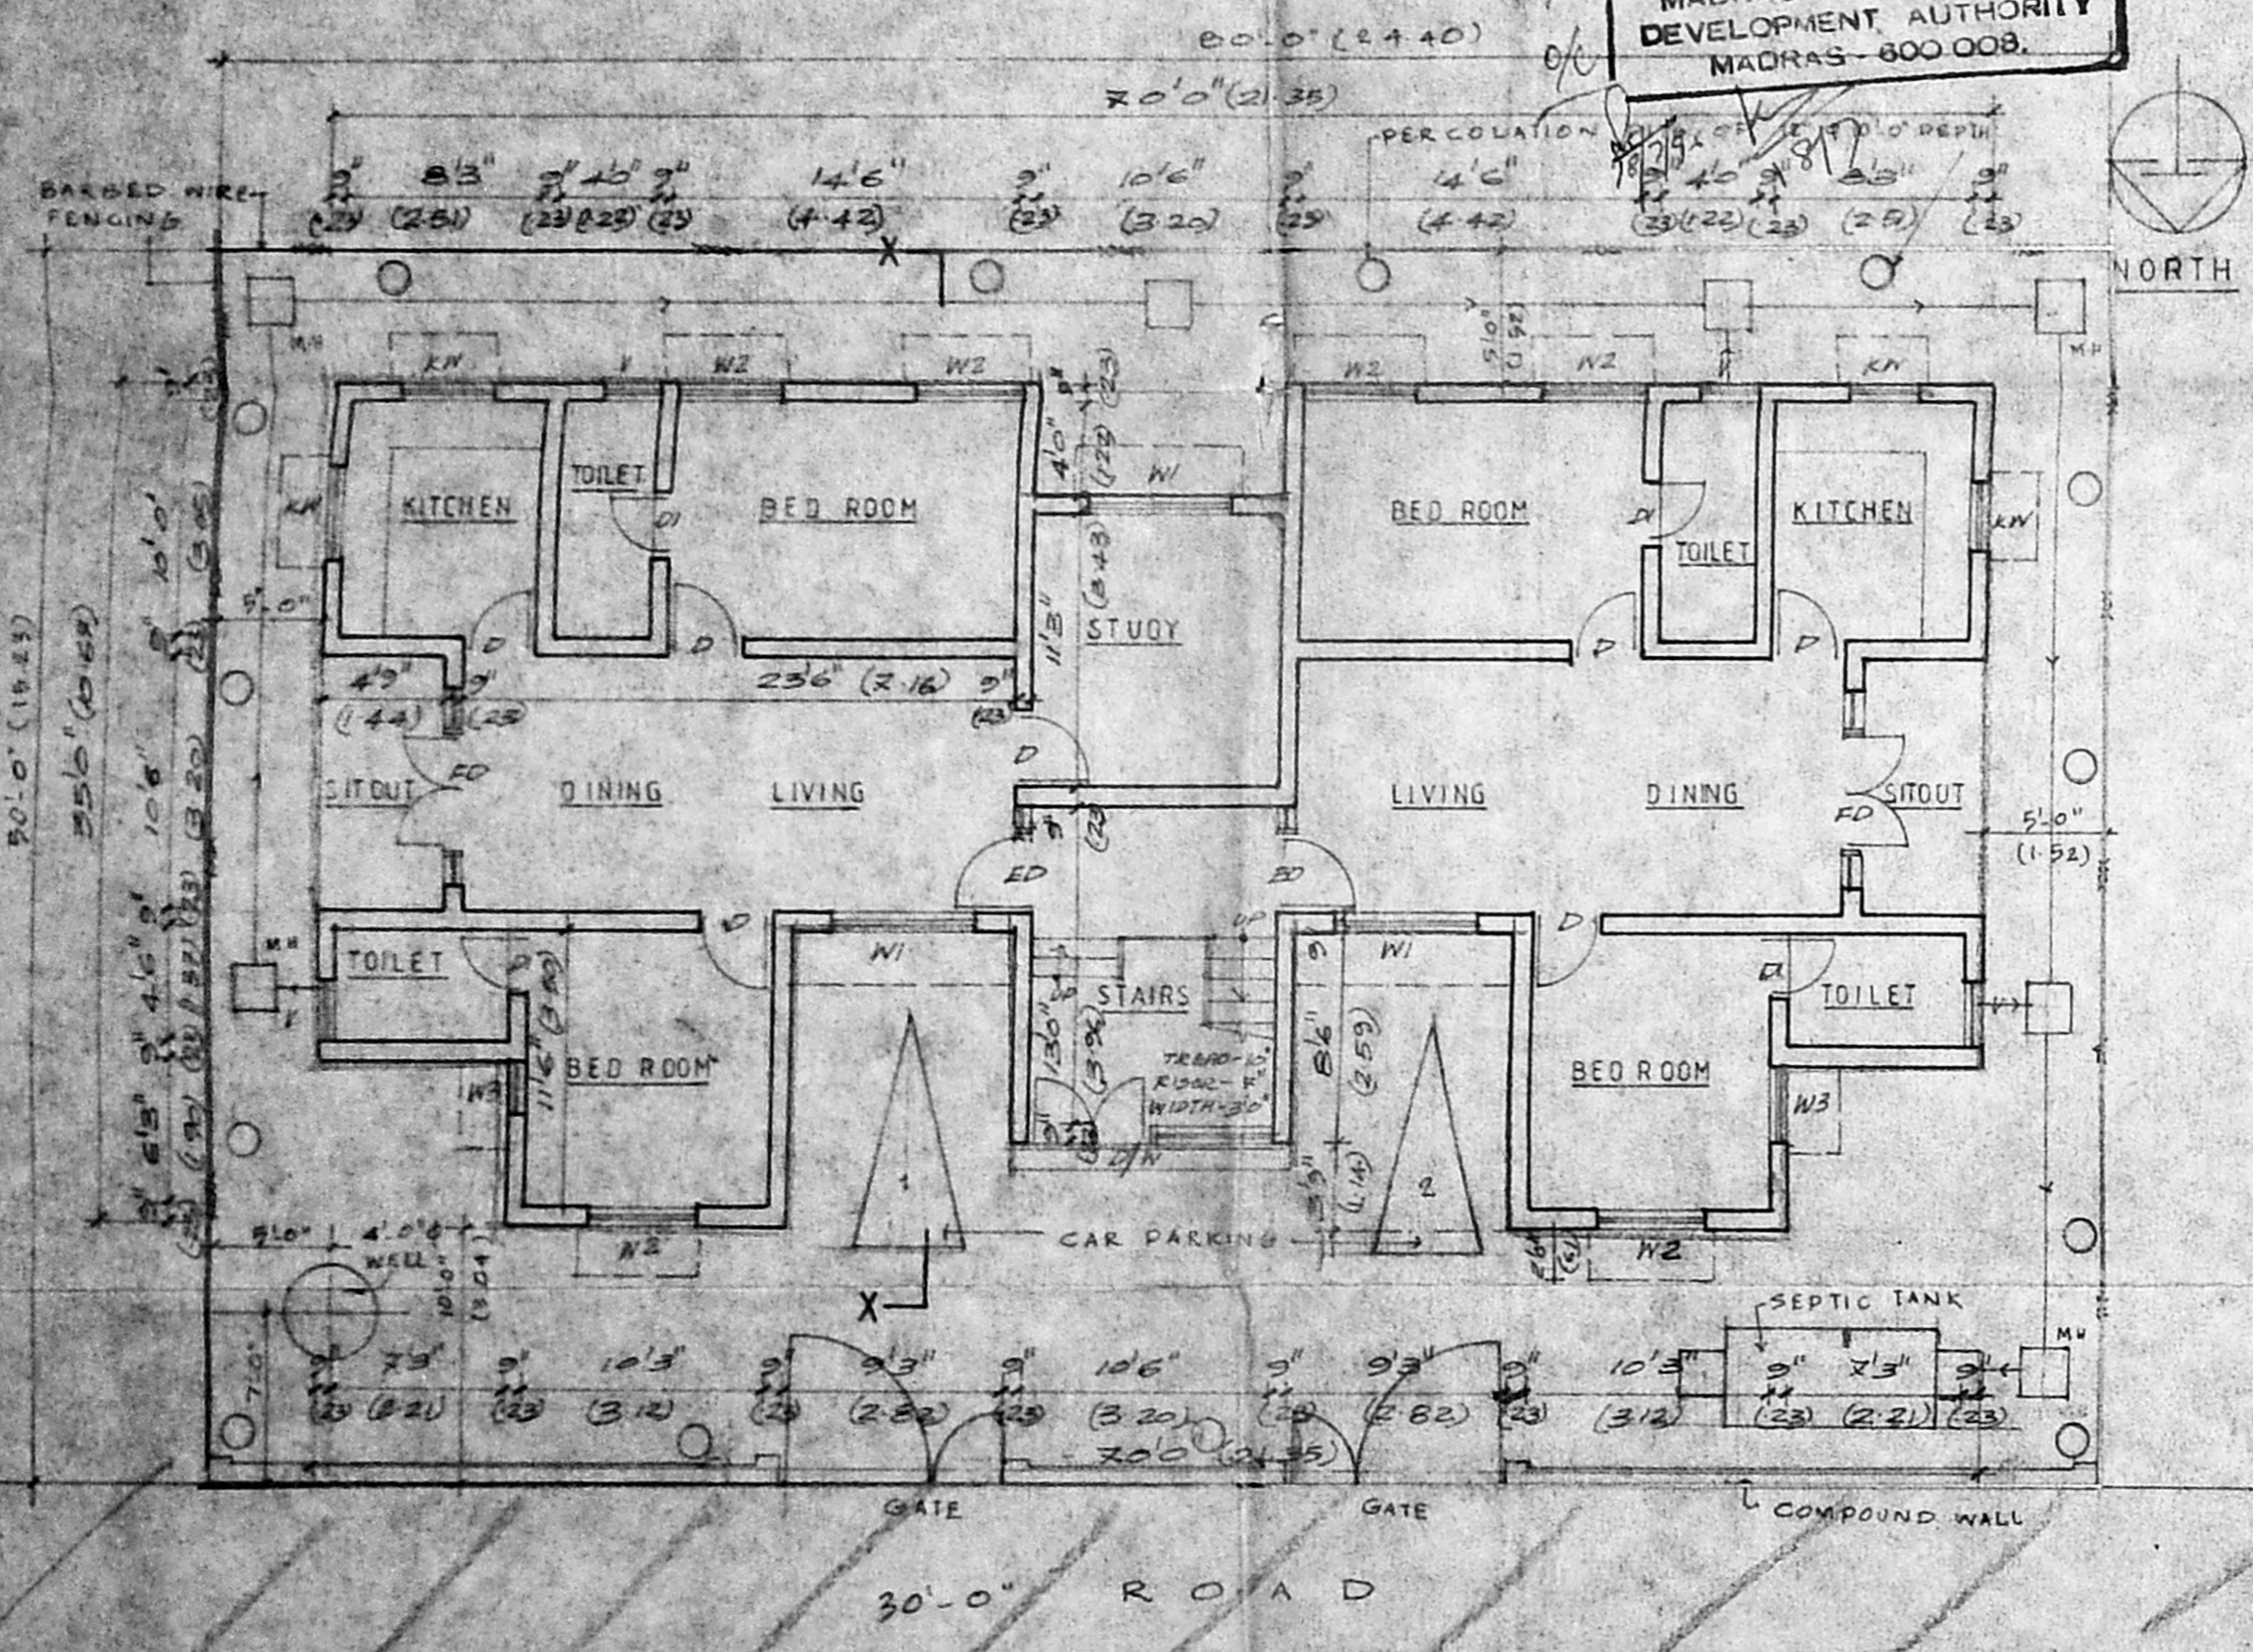

SITE PLAN & GROUND FLOOR PLAN

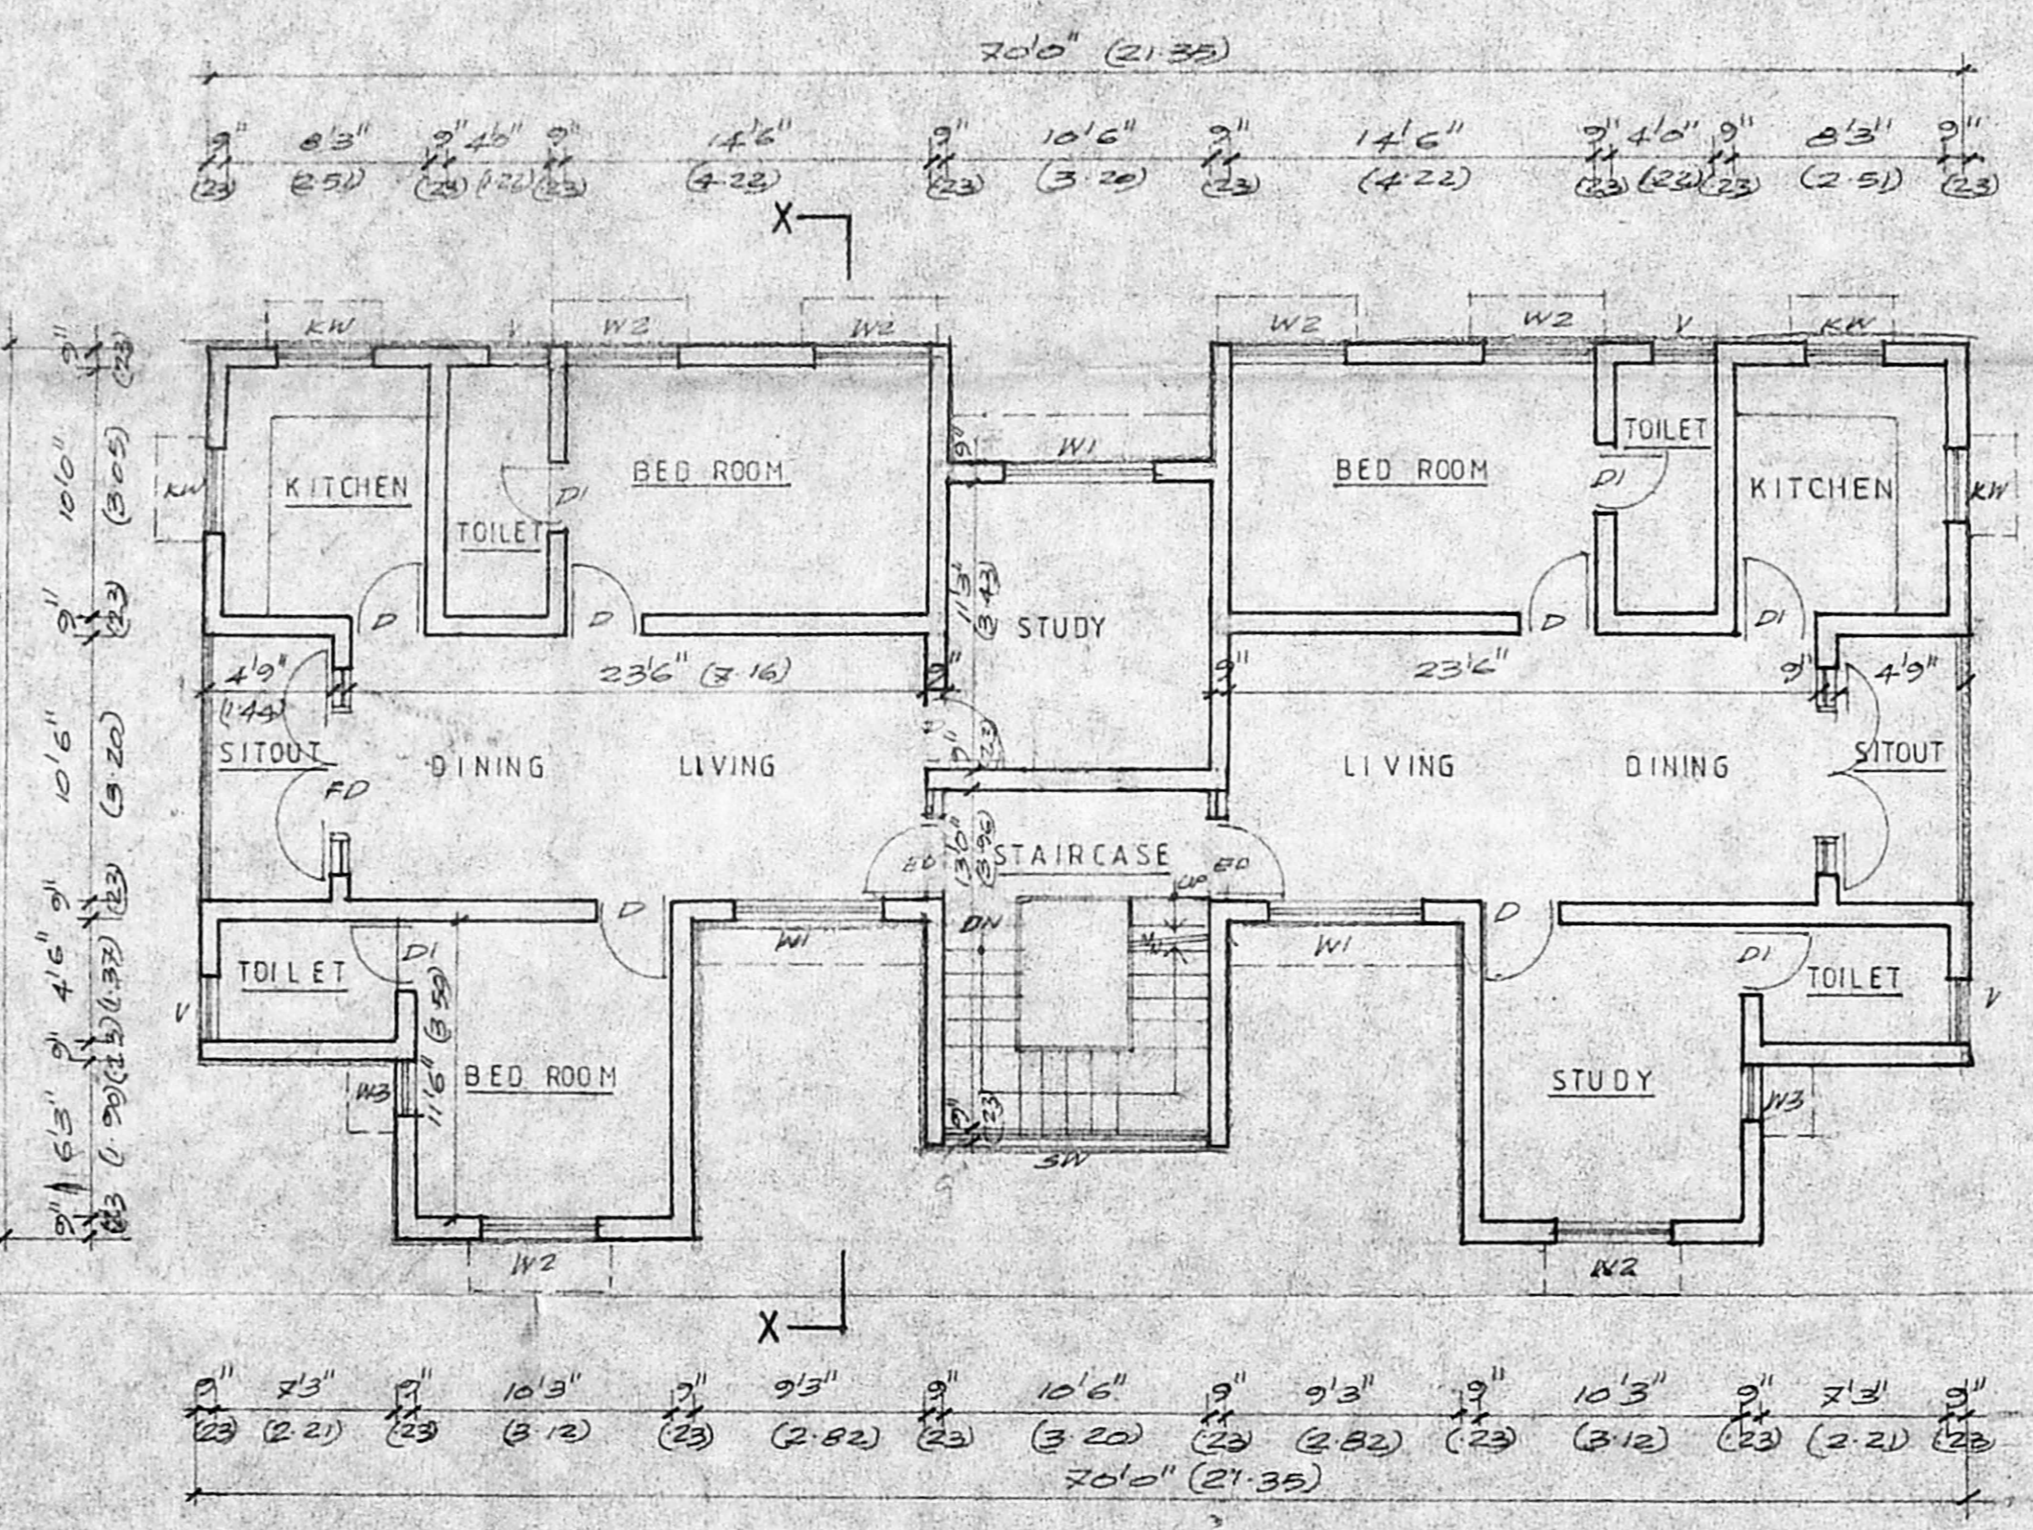

FIRST FLOOR PLAN

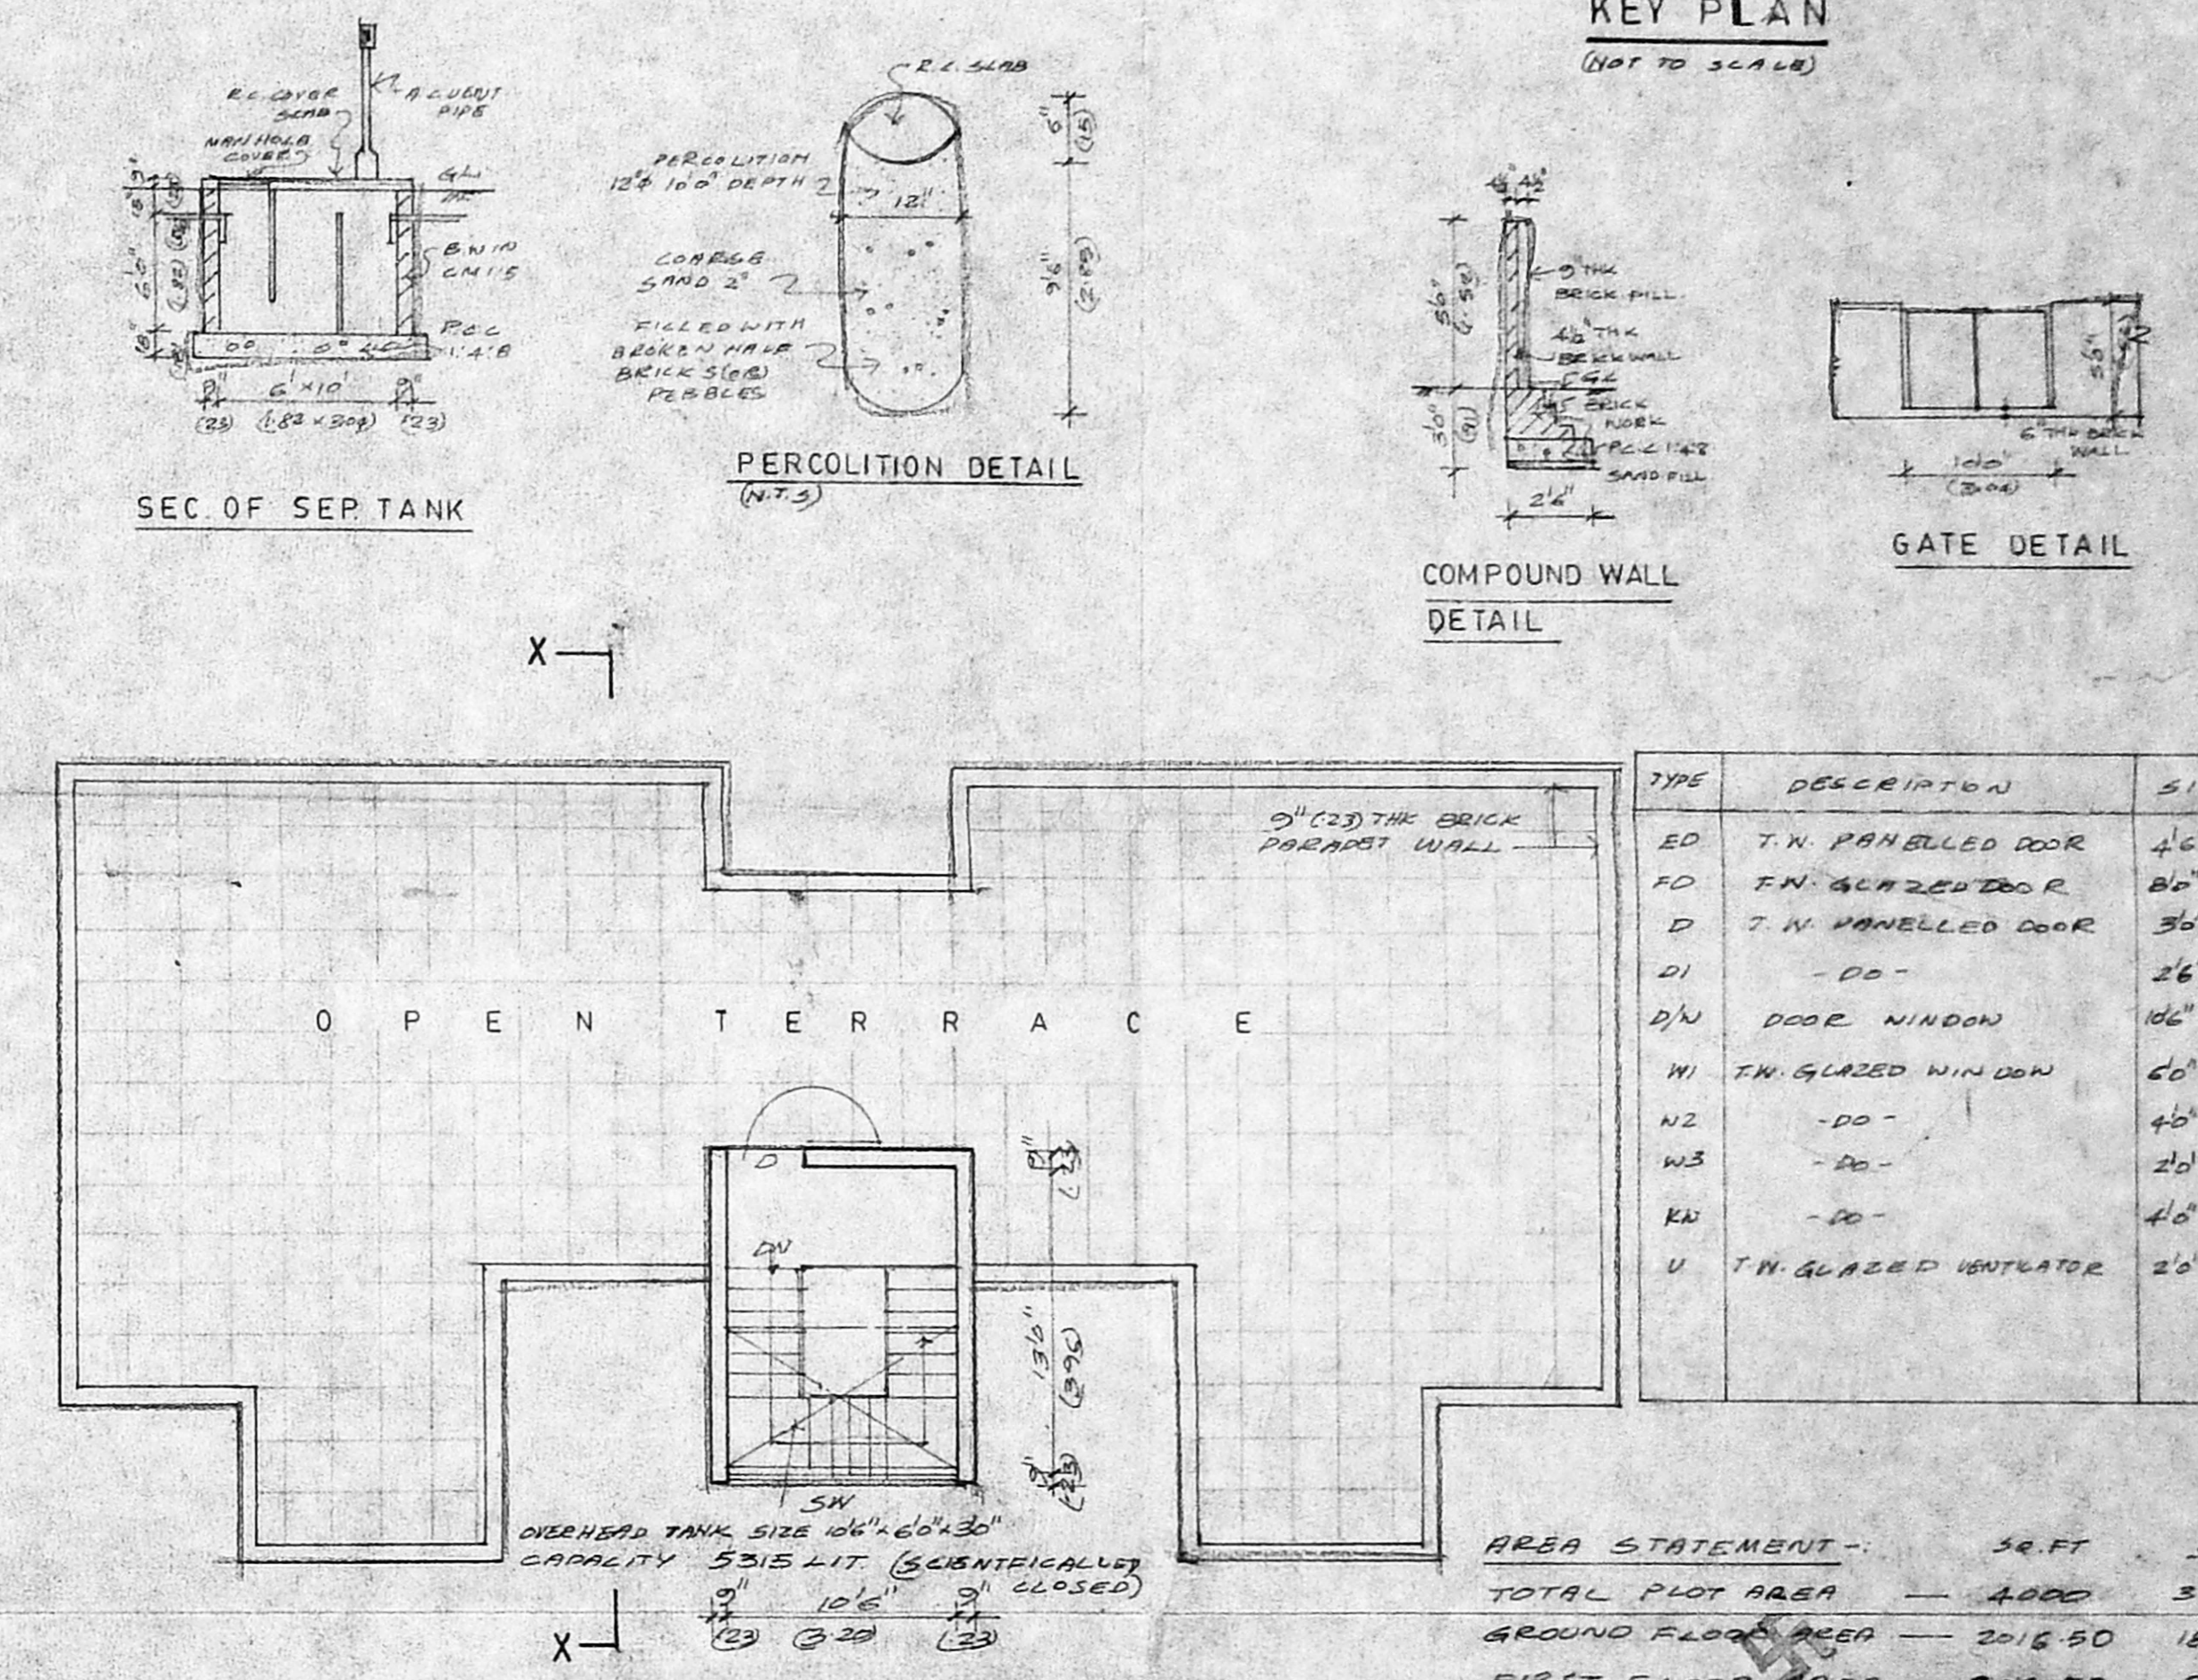

TERRACE FLOOR PLAN

TYPE	DESCRIPTION	SIZE
ED	T.N. PANHELLED DOOR	4'6" x 3'0"
FD	T.N. GLAZED DOOR	8'0" x 7'0"
D	T.N. PANHELLED DOOR	3'6" x 7'0"
DI	- DO -	2'6" x 7'0"
D/W	DOOR WINDOW	10'6" x 3'6"
W1	T.N. GLAZED WINDOW	6'0" x 4'6"
W2	- DO -	4'0" x 4'6"
W3	- DO -	2'0" x 4'6"
W4	- DO -	4'0" x 3'6"
U	T.N. GLAZED UNITATOR	2'0" x 2'0"

AREA STATEMENT		sq. FT.	sq. M.
TOTAL PLOT AREA		4000	321.74
GROUND FLOOR AREA		2016.50	182.40
FIRST FLOOR AREA		206.50	187.40
PLOT COVERAGE		50.41%	
F.S.		1.01	
STAIRCASE HEAD ROOM AREA		174	16.12

ARCHITECT -  
 S. MOHANRAJAN, P.O. ARCH. I.D. A.I.A.  
 G.I., MAY FLOWERS GARDEN  
 SRINIVASA AVENUE ROAD  
 R.A. PURAM  
 MADRAS - 28

COLOUR INDEX  
 PROPOSAL  
 ROAD  
 PLOT BOUNDARY

OWNERS  
*R. Ramesh*

S. PURAM  
 S. MOHANRAJAN, P.O. ARCH. I.D. A.I.A.  
 ARCHITECT & LICENSED SURVEYOR  
 CLASS. I. NO. 22/225/96/97  
 G.I., MAY FLOWER GARDEN  
 SRINIVASA AVENUE ROAD  
 R.A. PURAM, MADRAS - 600 028  
 LICENSED SURVEYOR

PROPOSED RESIDENTIAL FLATS IN PLOT NO: 75, S.NO. 113, & PLOT NO: 76, S.NO. 113, & 115 AT  
 AYYAPANTHANGAL VILLAGE, SRIPERUMBUDUR TALUK, CHENGAI MGR DISTRICT.