
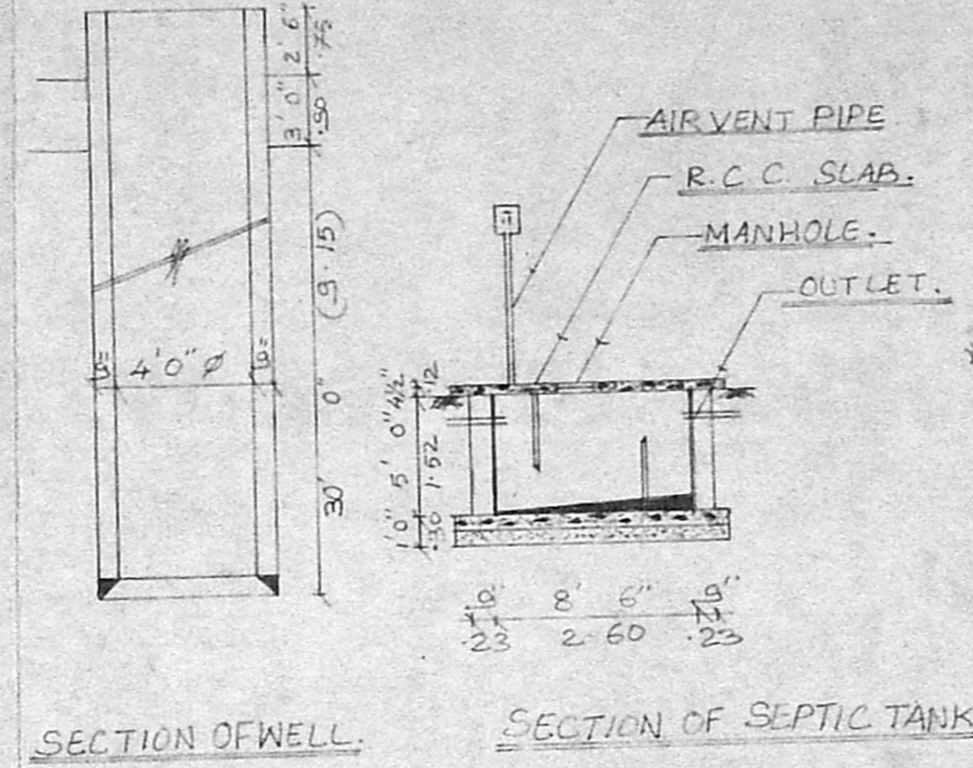


PLAN SHOWING THE EXISTING RESIDENTIAL BUILDING TO BE
 REGULARISED (G.F. APPROVED BY 1957/198) S. NO. 94, NILANKARAL
 VILLAGE, SAIDAPET TALUK, CHENGAI H. G. R. DISTRICT.
 EXISTING BUILDING PLAN APPROVED BY ST. THOMAS MOUNT
 PANCHAYAT UNION. D. DIS NO. - 5087/82, DATE: 8-6-83.

JOINERIES	
D-DOOR.	3'3" x 7'
D ₁ -DOOR.	3'0" x 7'0"
I ₂ -DOOR.	2'6" x 6'6"
W-WINDOW.	3'0" x 4'6"
W ₁ -WINDOW.	1'6" x 4'6"
W ₂ -WINDOW.	3'0" x 3'0"
V-VENTILATOR.	3'0" x 2'0"

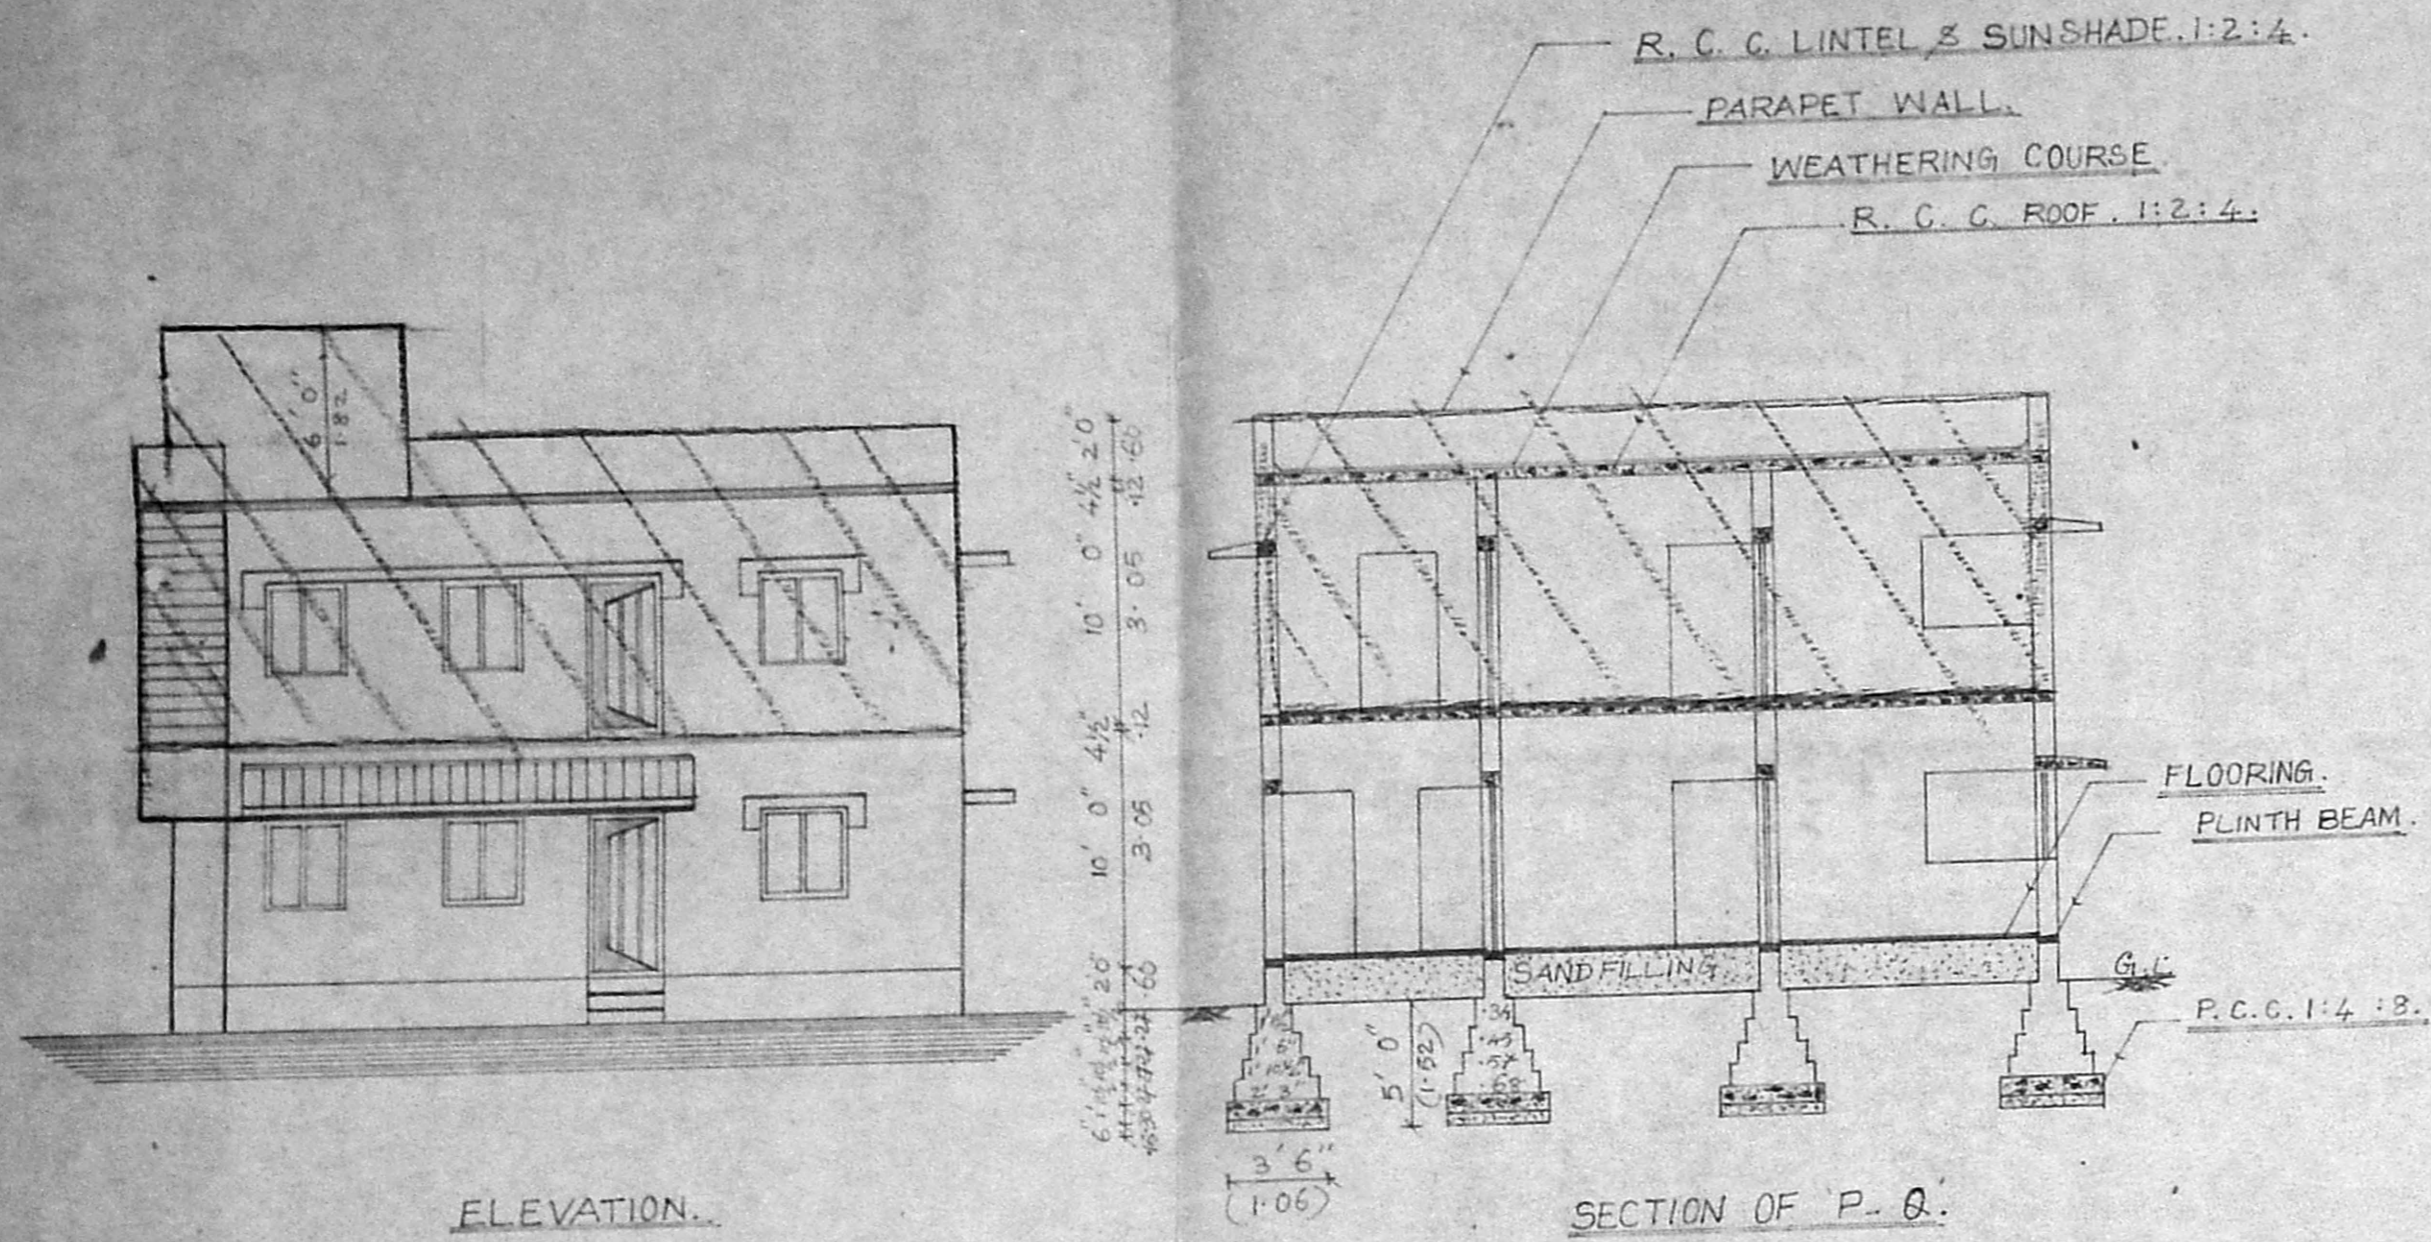

AREA DETAIL	SQFT	SQMT
PLOT AREA	3040	282
PLINTH AREA EXG. G. FLOOR.	855	80
PLINTH AREA PRO. G. FLOOR.	223	20
TOTAL PLINTH AREA OF G. FLOOR.	1078	100
PLINTH AREA PRO. F. FLOOR.	1078	100
F. S. I.	0.70	
COVERAGE.	35%	




COLOUR INDEX	
PROPOSED.	■■■■
EXISTING.	□
ROAD'S.	▬▬▬
SITE BOUNDARY	▬▬▬

OWNER:

LICENSED SURVEYOR.

CV. K. VENUGOPAL, Rtg. A. S. A.
 CORPORATION OF MADRAS
 Civil & Sanitary Engineering Consultant
 Licensed Surveyor, Class-I No: 320
 Licensed Plumber Class-I Metro Water
 Sewerage No. Water Supply No.
 6, Northwood Street, Nungambakam, Lake Area
 outside of Corporation Area. Higher Secondary School
 MADRAS - 600 027

APPROVED
 SUBJECT TO THE CONDITIONS IN
 THIS OFFICE LETTER.
 No. 12/13885/96, 90-7-96
 FOR MEMBER SECRETARY
 MADRAS METROPOLITAN
 DEVELOPMENT AUTHORITY
 MADRAS - 600 008.

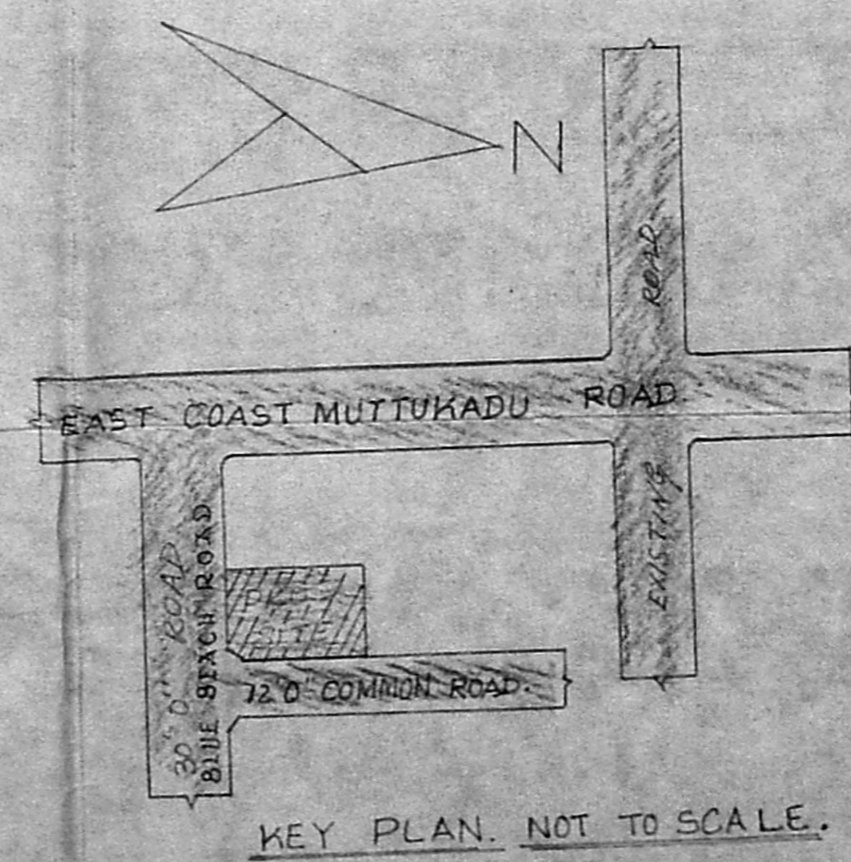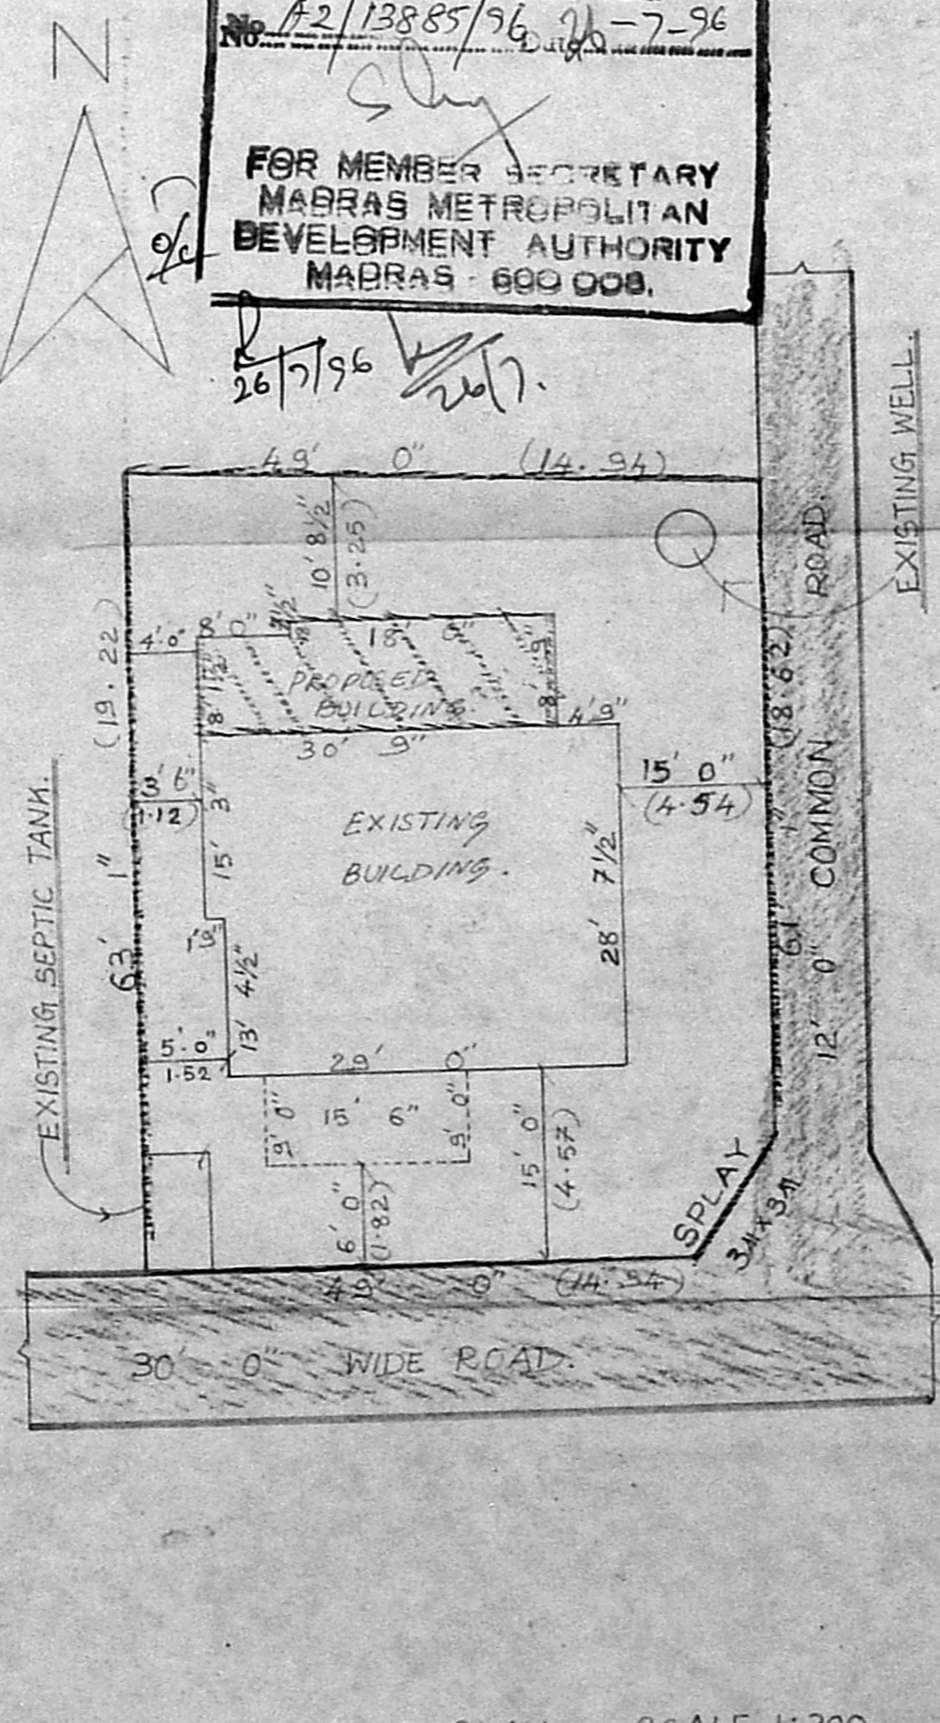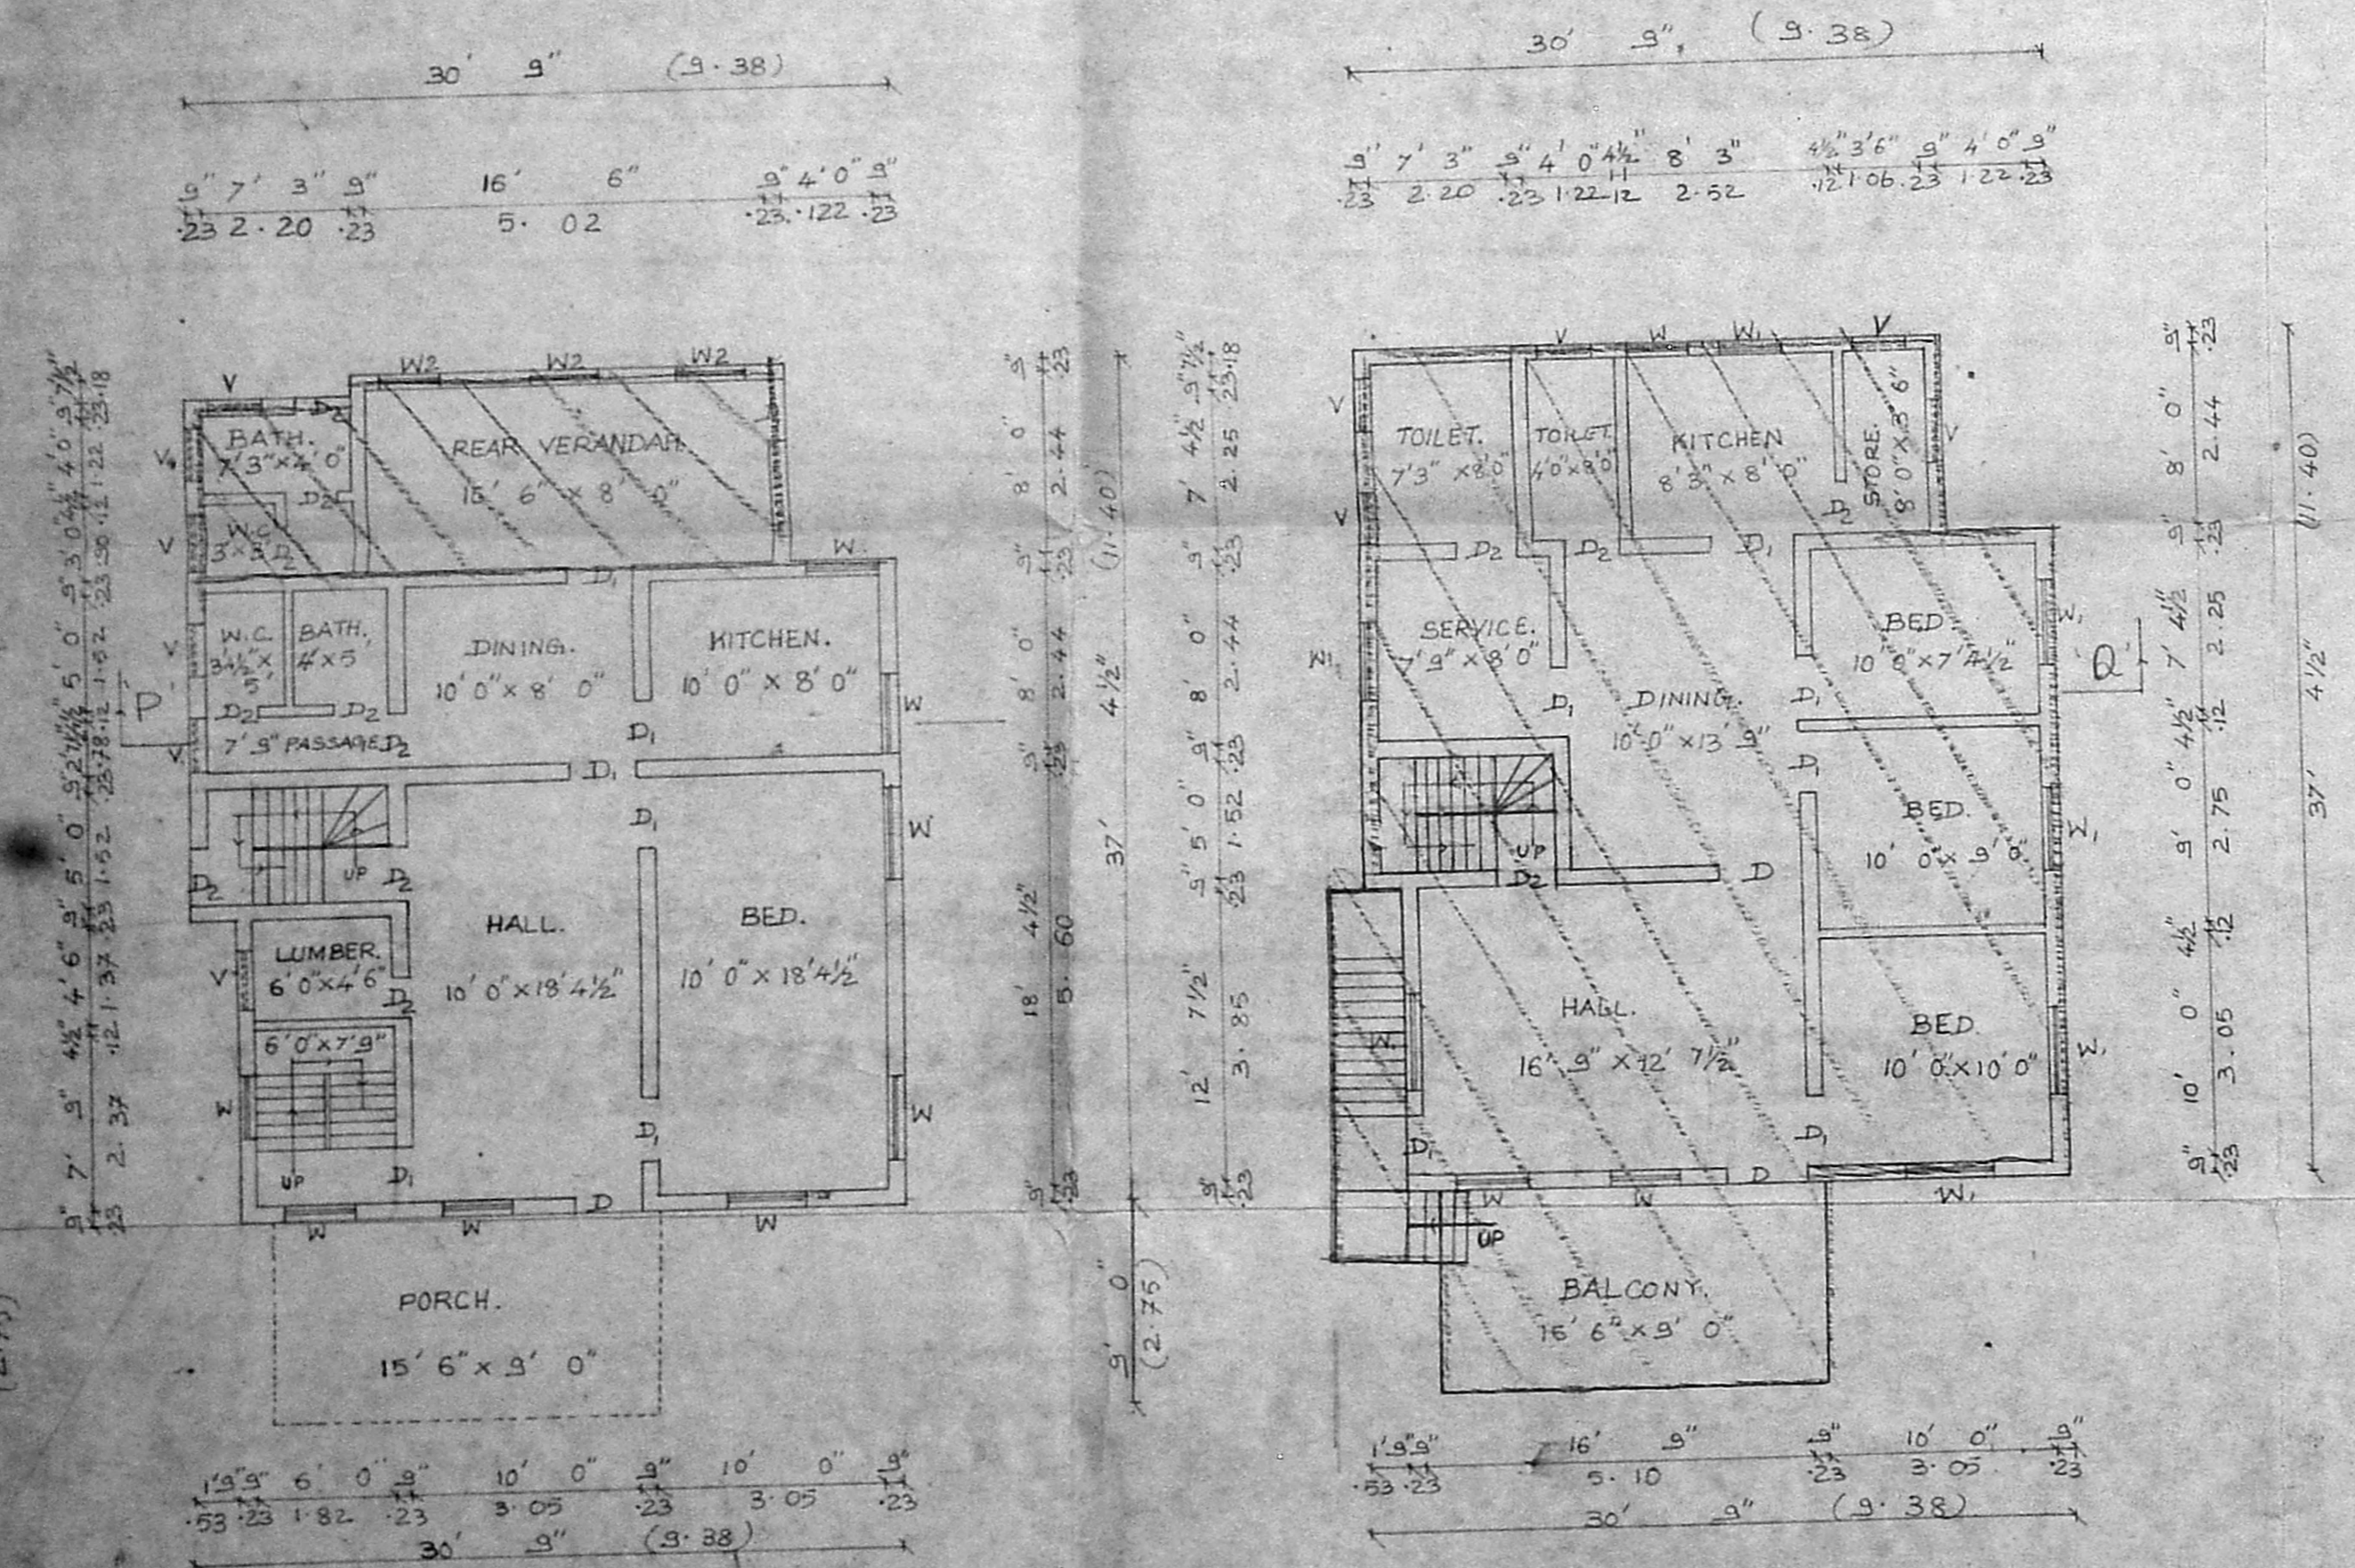

OFFICE USE.