


PLAN SHOWING THE PROPOSED CONSTRUCTION OF A DWELLING HOUSE AT PLOT NO. 43 IN S.NO. 849/1 PAKKAM VILLAGE NO. 86 PATTA NO. 798 THIRUVALLUR TALUK CHENGAI M.G.R. DISTRICT TAMIL NADU. (SCALE:- 1:100)

JOINERIES	AREA
D <sub>1</sub> DOOR ... 3'-3" x 7'-0" (100 x 213)	TOTAL PLOT AREA ... 2640 SFT (245 M <sup>2</sup> )
D <sub>2</sub> DOOR ... 3'-0" x 7'-0" (91 x 213)	TOTAL PLINTH AREA ... 965 SFT (89.5 M <sup>2</sup> )
D <sub>3</sub> DOOR ... 2'-6" x 4'-0" (60 x 122)	FLOOR AREA (FIRST) ... 770 SFT (71.5 M <sup>2</sup> )
W <sub>1</sub> WINDOW ... 4'-6" x 5'-0" (137 x 152)	FLOOR AREA (SECOND) ... 76.5 SFT (7.0 M <sup>2</sup> )
W <sub>2</sub> WINDOW ... 3'-0" x 4'-0" (91 x 122)	OPEN SPACE ... 1675 SFT (155.5 M <sup>2</sup> )

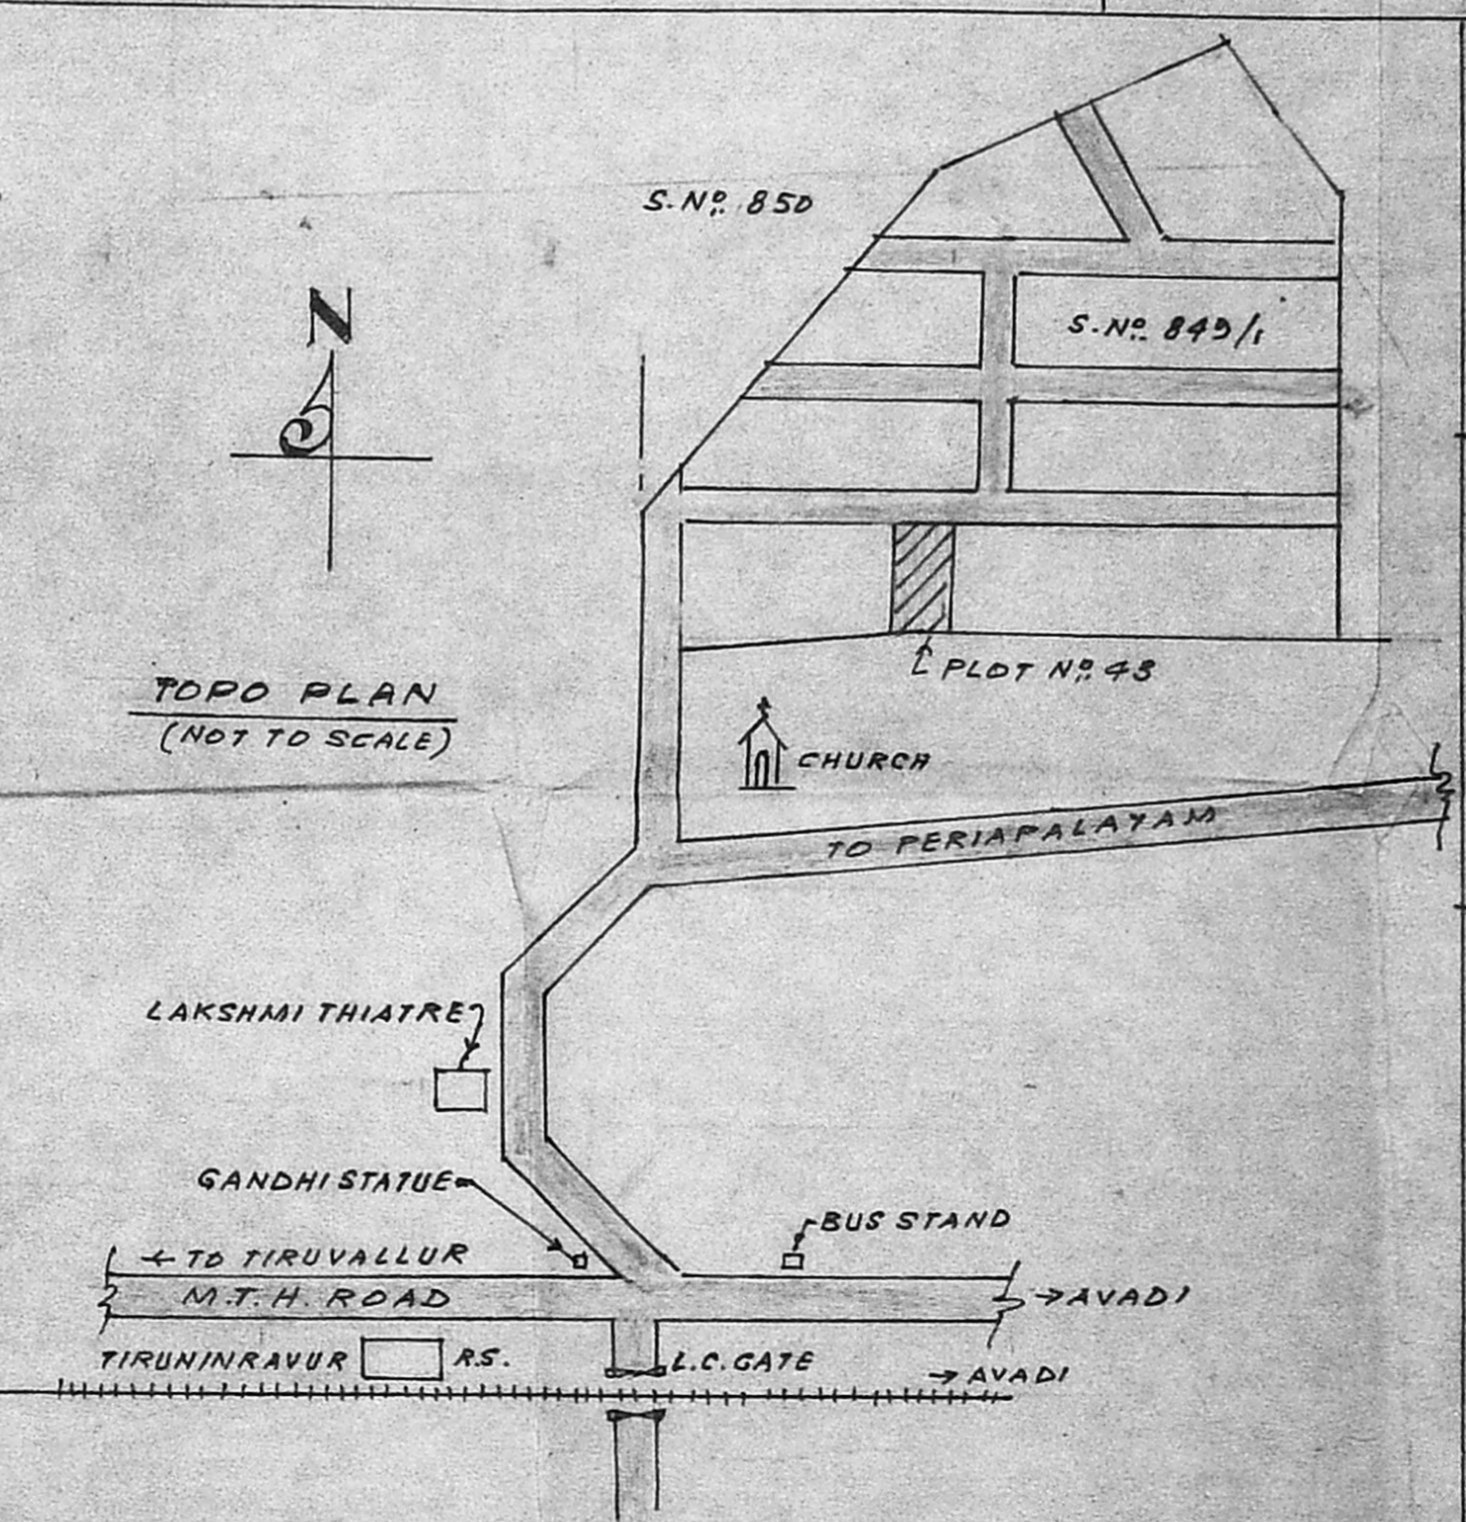

**REFERENCE**  
 PROPOSALS SHOWN RED  
 EXISTING ROADS SHOWN GREEN  
 PLOT BOUNDARY SHOWN THICK LINE (BLACK)

*R. Subramanian*  
 OWNER

**SURVEYOR**  
*K. Shanmuga Sundaram*  
 LICENSED SURVEYOR & CONSULTING ENG.  
 Thiruninravur Town Panchayat,  
 399, M. T. H. Road,  
 Thiruninravur, R.S. - 602 024.