
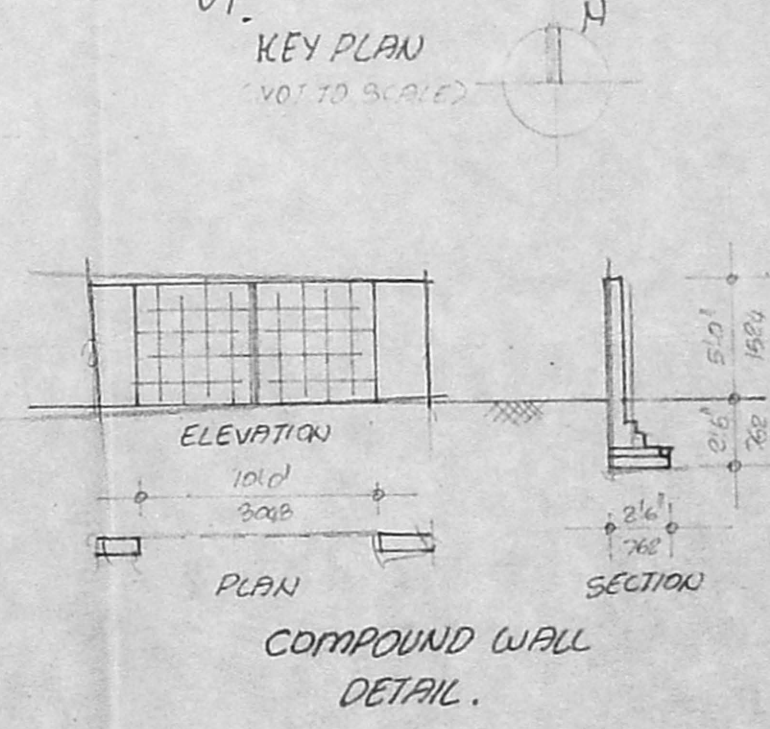
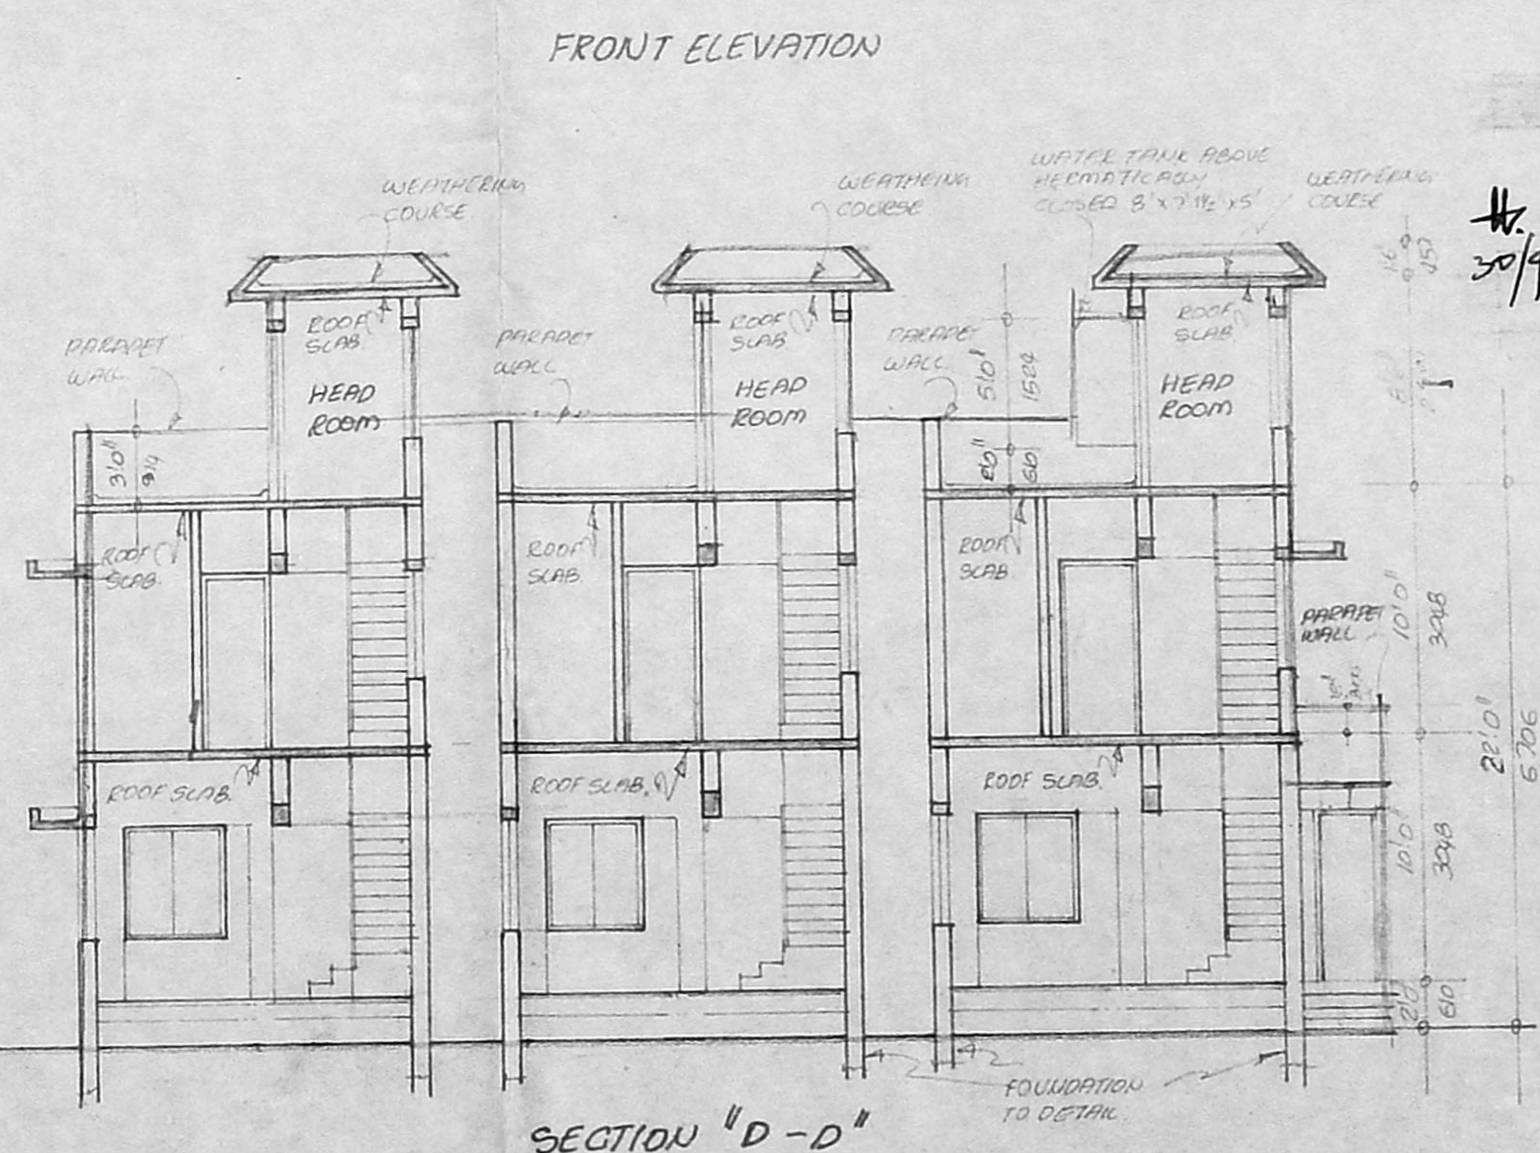


A/20577/458/96
 Planning Permission
APPROVED
 SUBJECT TO THE CONDITIONS IN THIS ORDER DATED
 12/11/2019
 20/9/21
 FOR MEMBER SECRETARY
 MADRAS METRO POLICE
 DEVELOPMENT AUTHORITY
 MADRAS - 600 008.

SCHEDULE OF JOINERY -

TYPE	SIZE	DESCRIPTION
MD	4' 0" x 7' 0"	T.W. MAIN DOOR
MDI	3' 0" x 7' 0"	DO
D	3' 0" x 7' 0"	C.W. FLUSH DOOR
DI	2' 6" x 7' 0"	DO
W	4' 0" x 4' 6"	C.W. GLAZED WINDOW
WI	2' 3" x 4' 6"	DO
W2	3' 0" x 3' 0"	DO
V	3' 0" x 2' 0"	C.W. GLAZED VENTILATOR
VI	2' 0" x 2' 0"	DO
O	5' 6" x 7' 0"	OPENING

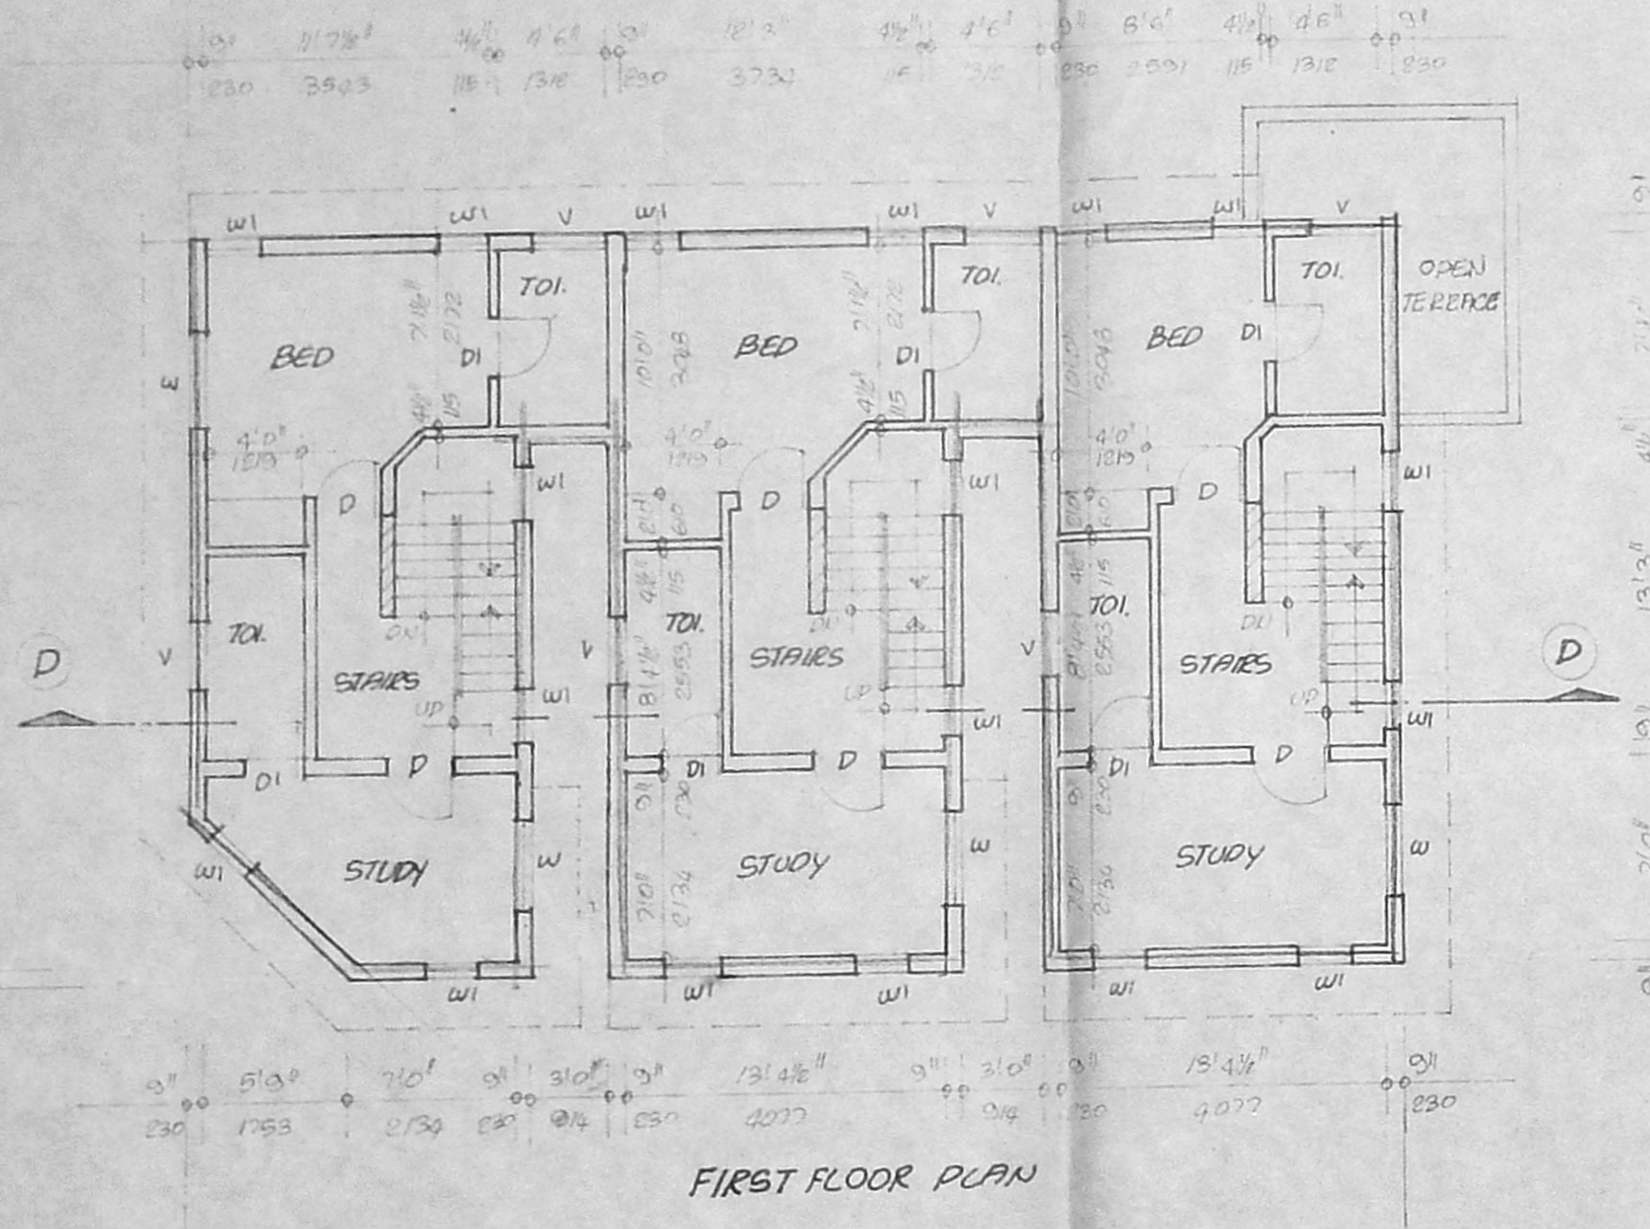

- SPECIFICATION -
- BRICK FOOTING, AND R.C.C. COLUMN
 - R.C.C. PLINTH BEAM, LINTEL, SUNSHADE AND ROOF SLAB ETC TO BE IN CM 1:2:4
 - BRICK WORK IN BASEMENT, SUPERSTRUCTURE AND PARAPET WALL ETC TO BE IN CM 1:2
 - MOSAIC FLOORING IN CM 1:3
 - PLASTERING OF WALLS IN CM 1:3
 - ALL WOOD WORK ARE IN COUNTRY WOOD
 - TWO COATS OF COLOUR AND WHITE WASH
 - TWO COATS OF PAINT OVER ONE COAT OF PRIMER
 - WEATHERING COURSE IN CM AND TWO COURSE OF FLAT TILE LAID TO SLOPE

AREA STATEMENT -

GROUND FLOOR AREA	1450	154.71
FIRST FLOOR AREA	1351	125.51
TOTAL AREA	2801	260.22
PLOT AREA	2350	218.32
PLOT COVERAGE	60%	1.9, 11.2

- COLOUR INDEX -
- PROPOSED SHOWN THIS [Symbol]
 - BOUNDARY SHOWN THIS [Symbol]
 - ROAD SHOWN THIS [Symbol]

SCALE: 1" = 3' 0" DATE: _____

OWNER'S SIGNATURE _____

CHANDAR & ASSOCIATES
 ARCHITECTS AND ENGINEERS
 NO. 89-A GURUSWAMY NAGAR
 MADURAVOYAL
 PORE, MADRAS-600116.

PROPOSED BUILDING FOR
 M. G. SUBRAMANIAM
 AT PLOT NO. 207
 ASHTALAKSHMI NAGAR
 S. NO. 39412, MADURAVOYAL
 MATHUR ALLAPPAKKAM VILLAGE
 CHENGALPATT. DISTRICT.

10 4831519
 A. ARUNACHALAM, D.C.E.
 CONSULTING ENGINEER
 2, Kalyan Nagar, Chennai
 SALIGRAM
 OFFICE: 10 S. S. ROAD
 NO. 108, CHENNAI
 LICENSE NO. 108/2008

