



ELEVATION

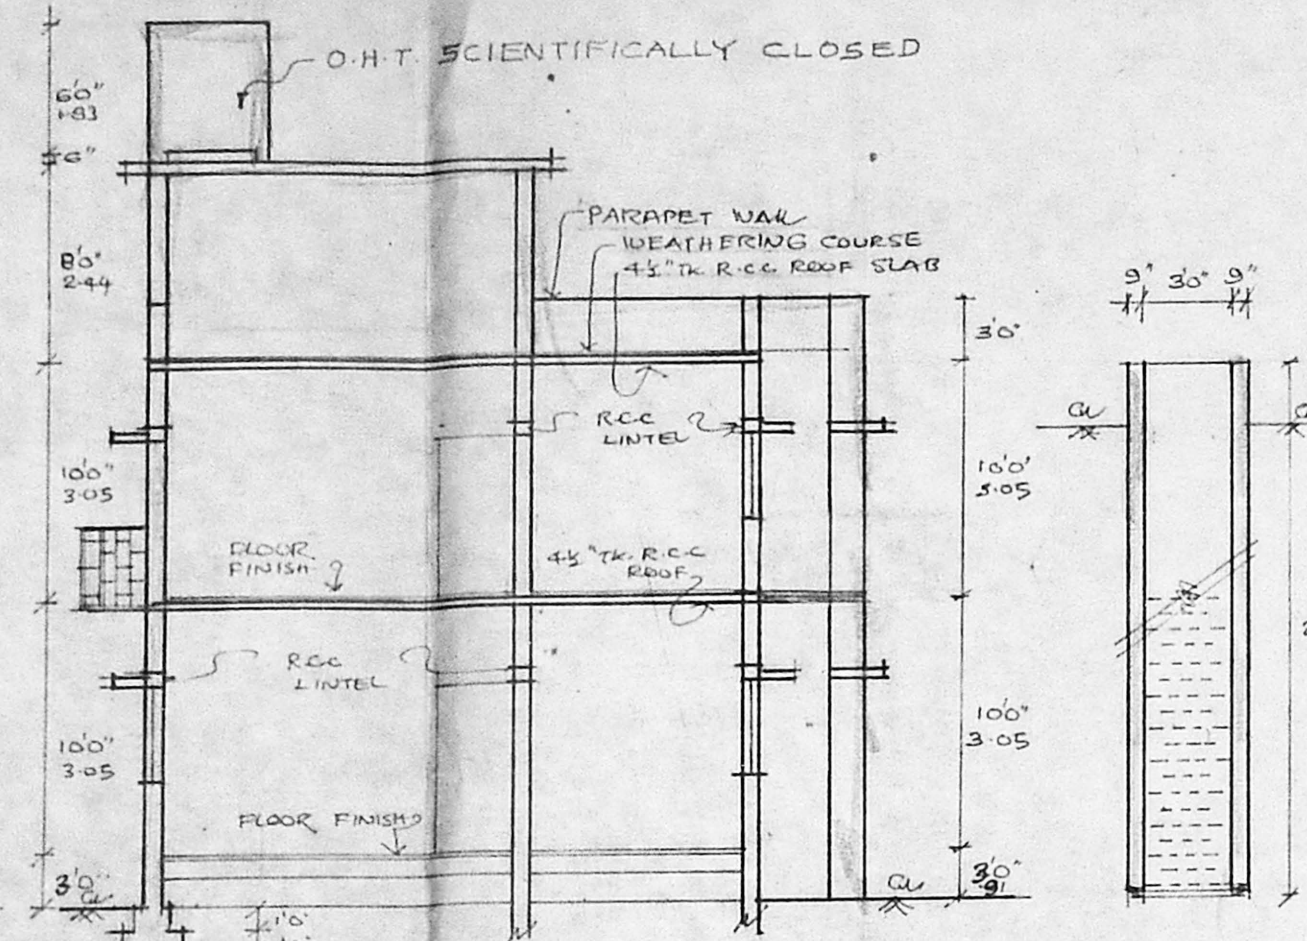

SECTION XX'

SECTION OF WELL

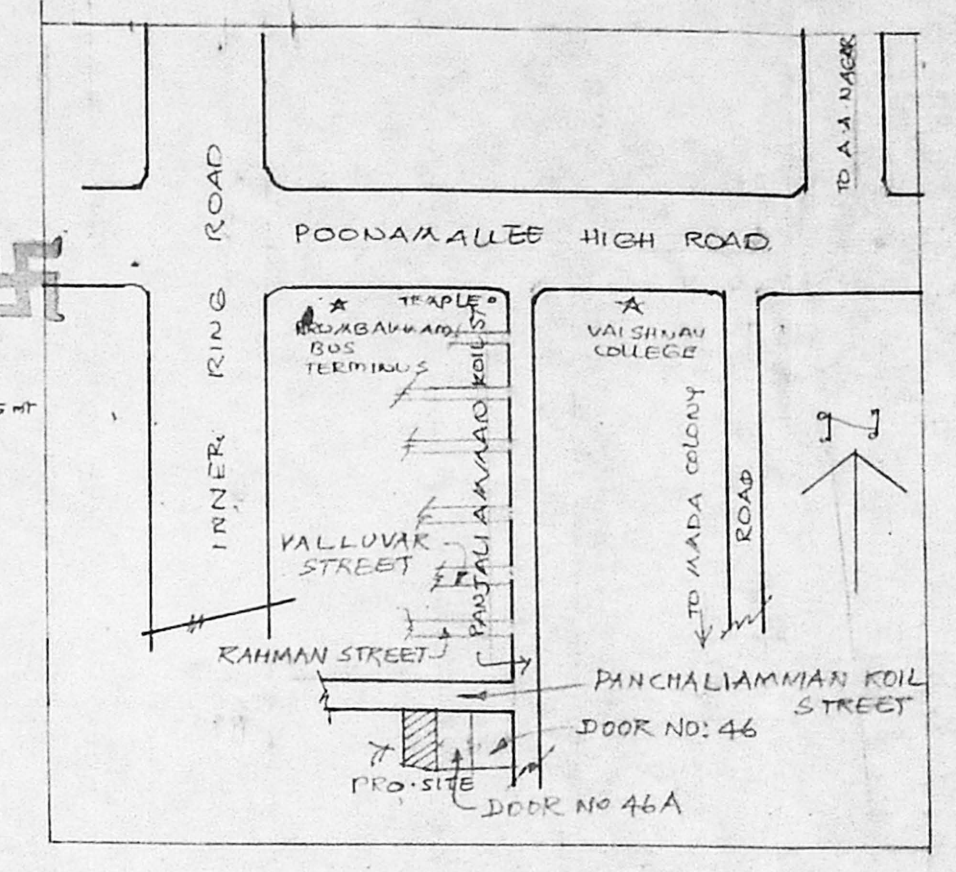

KEY PLAN

SCHEDULE OF JOINERY:-

- D₁ DOOR 3'0" x 7'0"
- D₂ DOOR 2'6" x 7'0"
- W WINDOW 3'0" x 4'0"
- W₁ WINDOW 3'0" x 2'0"
- W₂ WINDOW 4'0" x 4'0"
- V VENTILATOR 2'0" x 1'0"
- J JALLY

REFERENCE:


- PROPOSAL
- ROAD
- SITE BOUNDARY

SCALE: 8 FEET TO AN INCH.


PLAN SHOWING THE PROPOSED CONSTRUCTION OF RESIDENTIAL BUILDING AT T.S. NO 3/4, BLOCK NO 8, PLOT NO 6, PANCHALIAMMAN KOIL STREET, ARUMBAKKAM MAORAS.

AREA DETAILS:


PLOT AREA :- 2808 Sq. Ft. 260.96 m²
 BUILTUP AREA:
 GROUND FLOOR : 1534.3 Sq. Ft. 142.99 m²
 FIRST FLOOR : 1659.5 Sq. Ft. 154.22 m²
 TOTAL : 3193.8 Sq. Ft. 296.81 m²
 COVERAGE : 59.11%
 F.S.I. : 1.14

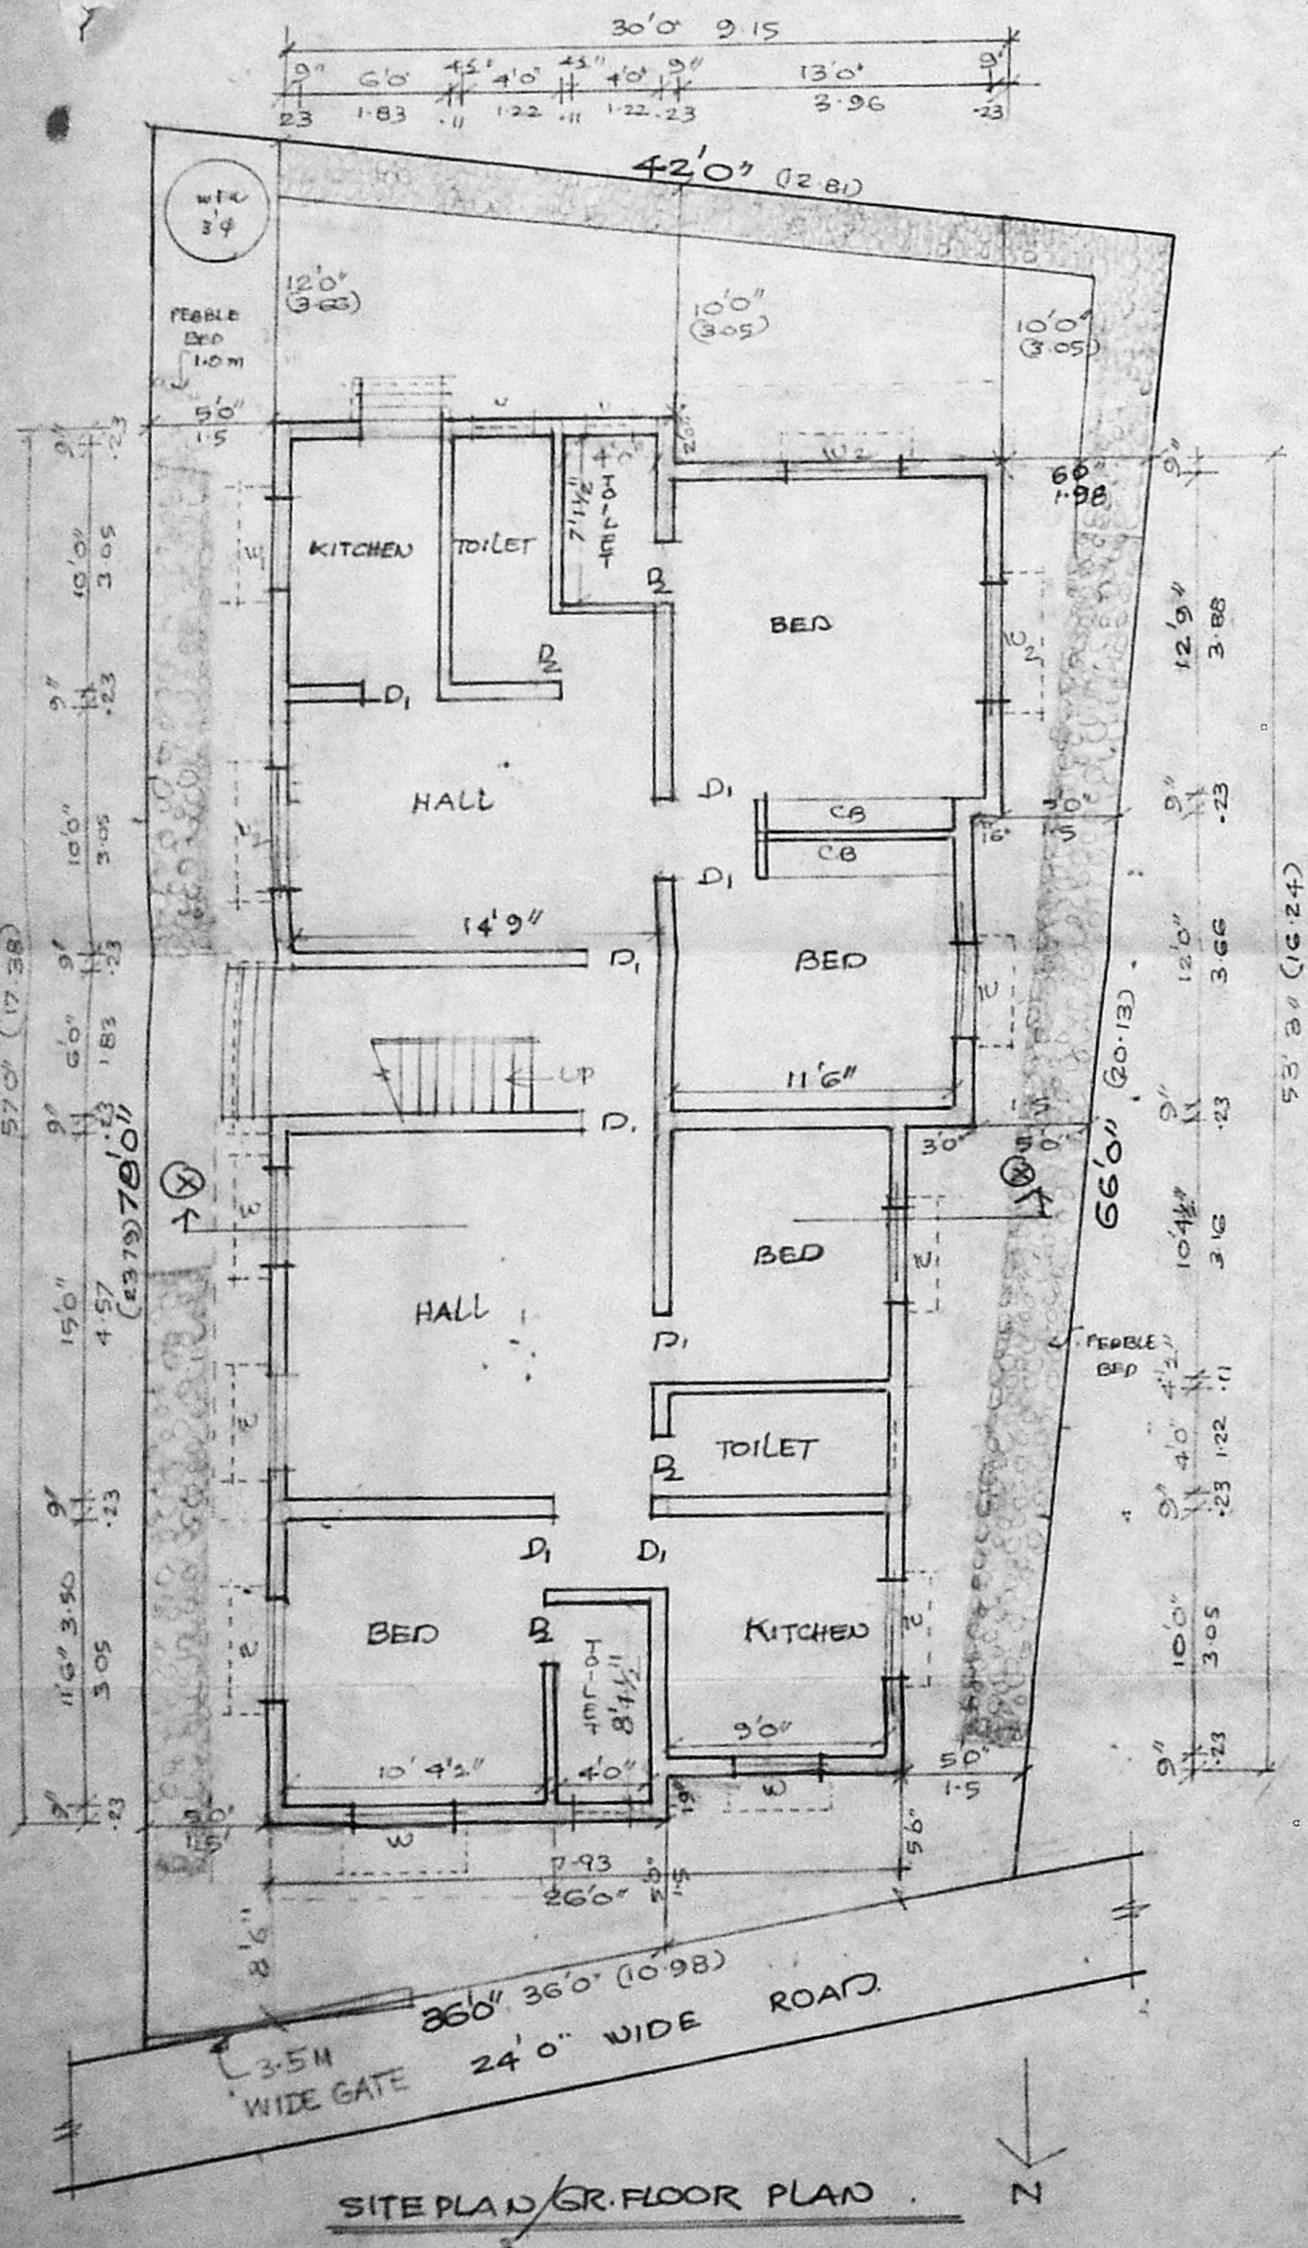

SITE PLAN/GR. FLOOR PLAN

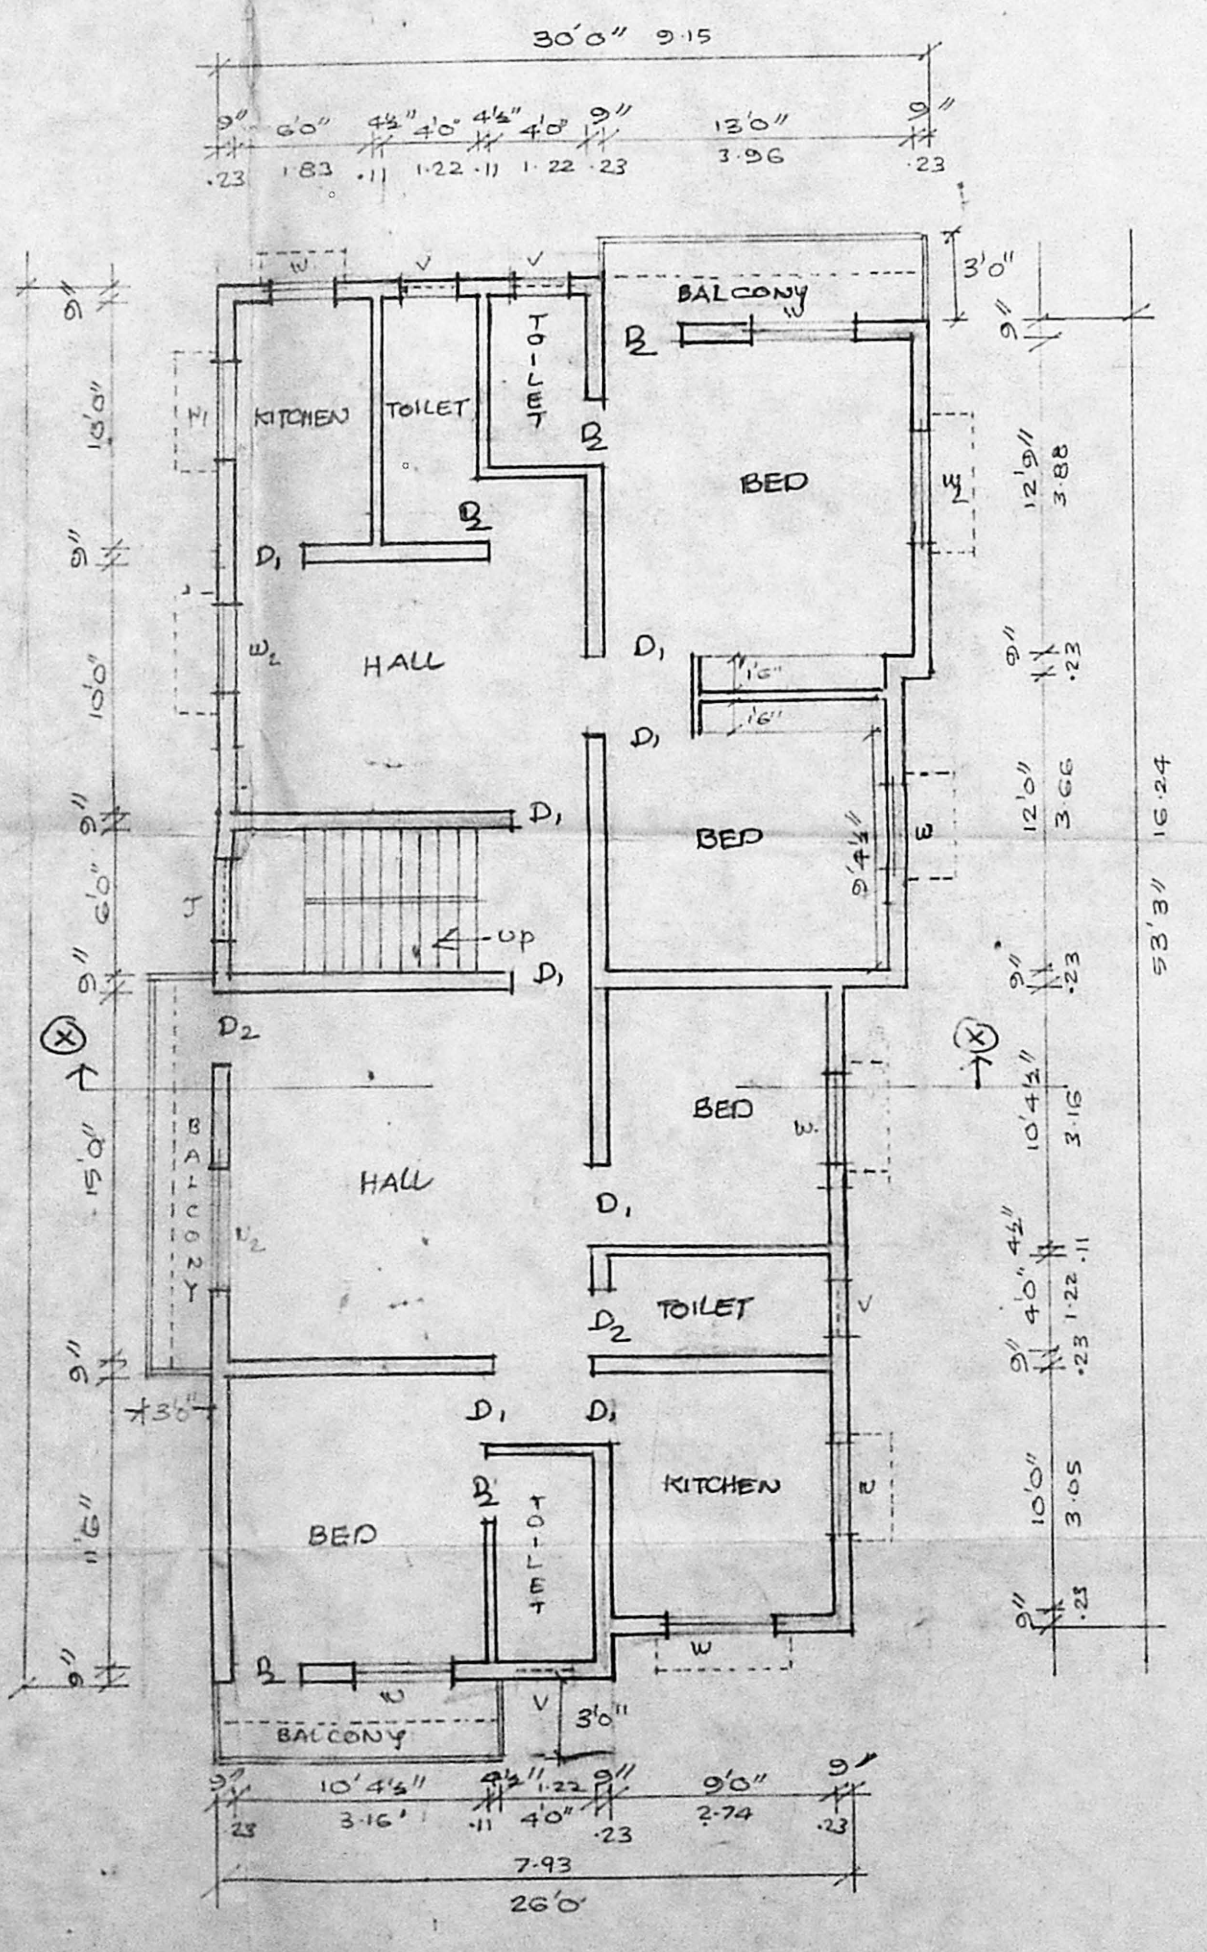

FIRST FLOOR PLAN

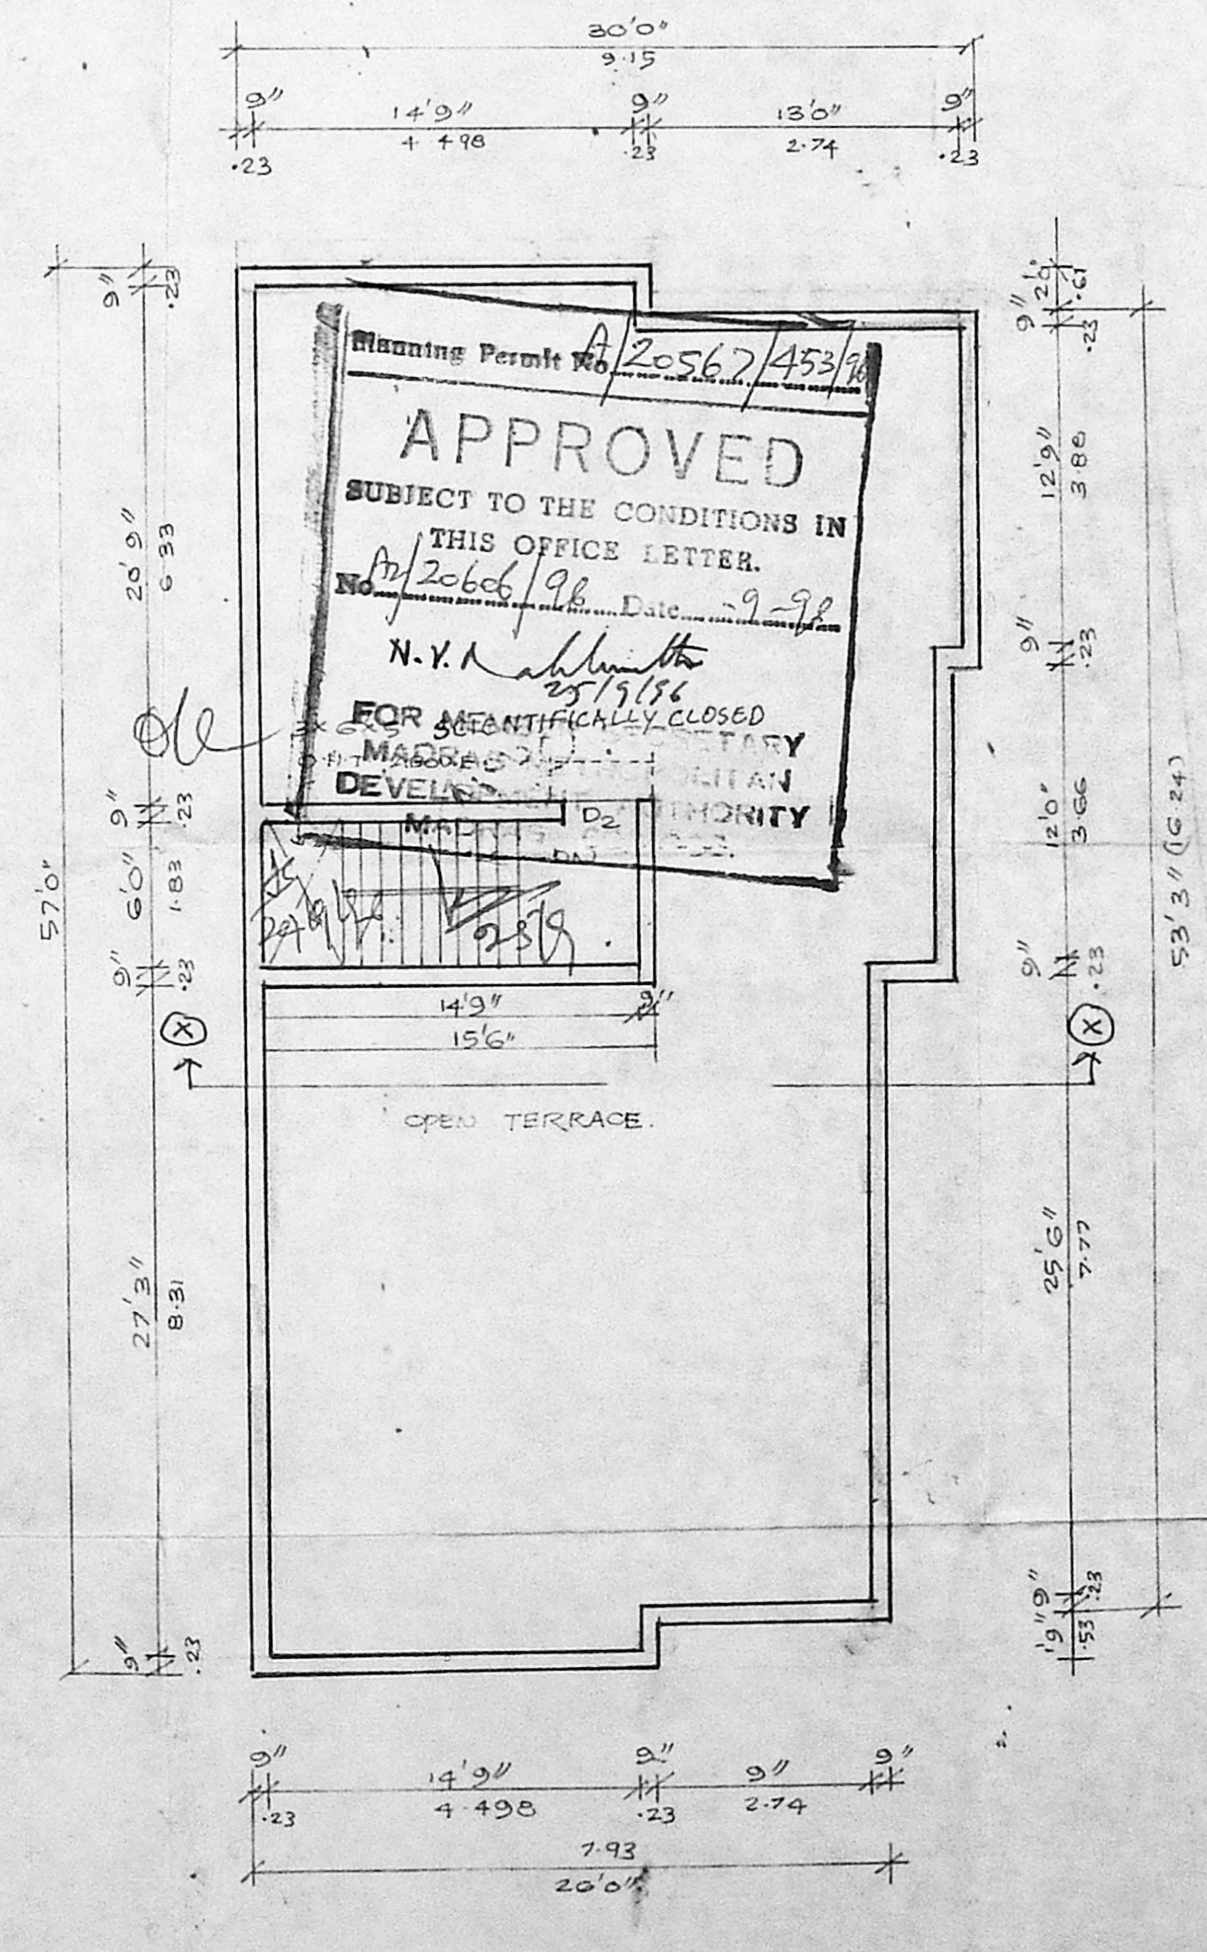

TERRACE FLOOR PLAN

OWNER

T. Castoury
 T. CASTOURY D.C.E. D.C.T. A.C.S.
 CIVIL ENGINEER,
 Licensed Surveyor No. 335,
 Corporation of Madras,
 No: 47, East Jones Road,
 SAIDAPET, MADRAS-600 015.

LICENSED SURVEYOR