

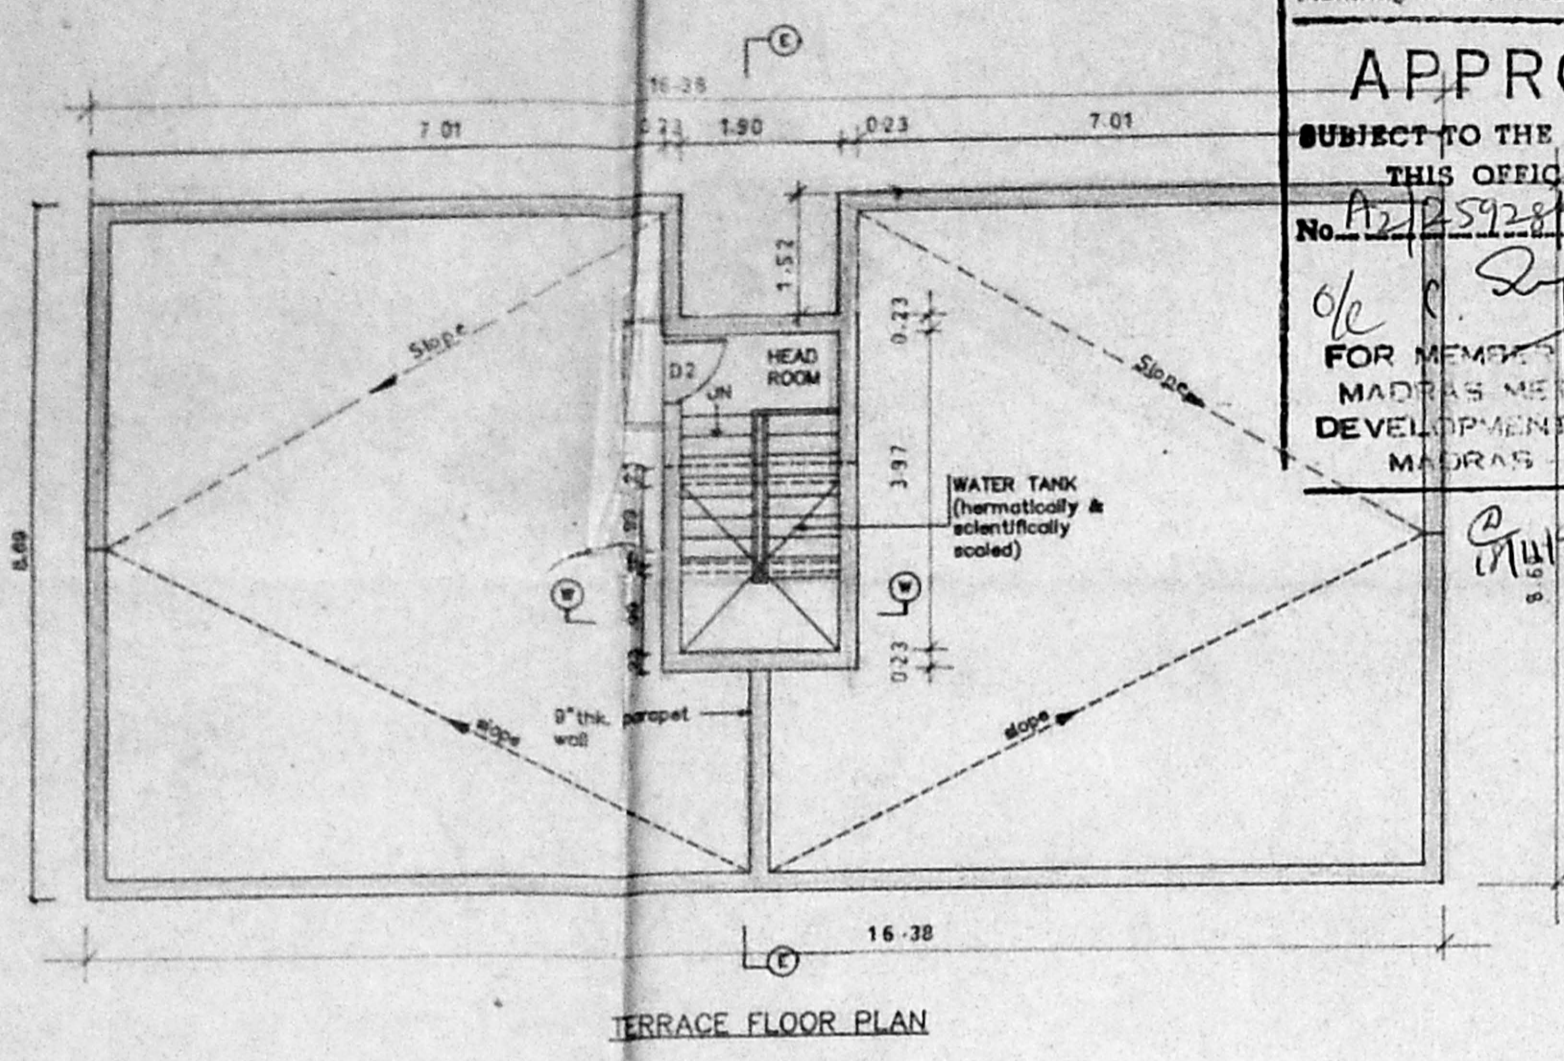


Survey Plan:  
A2/25928/96  
28/10/96

A/23936/52/96




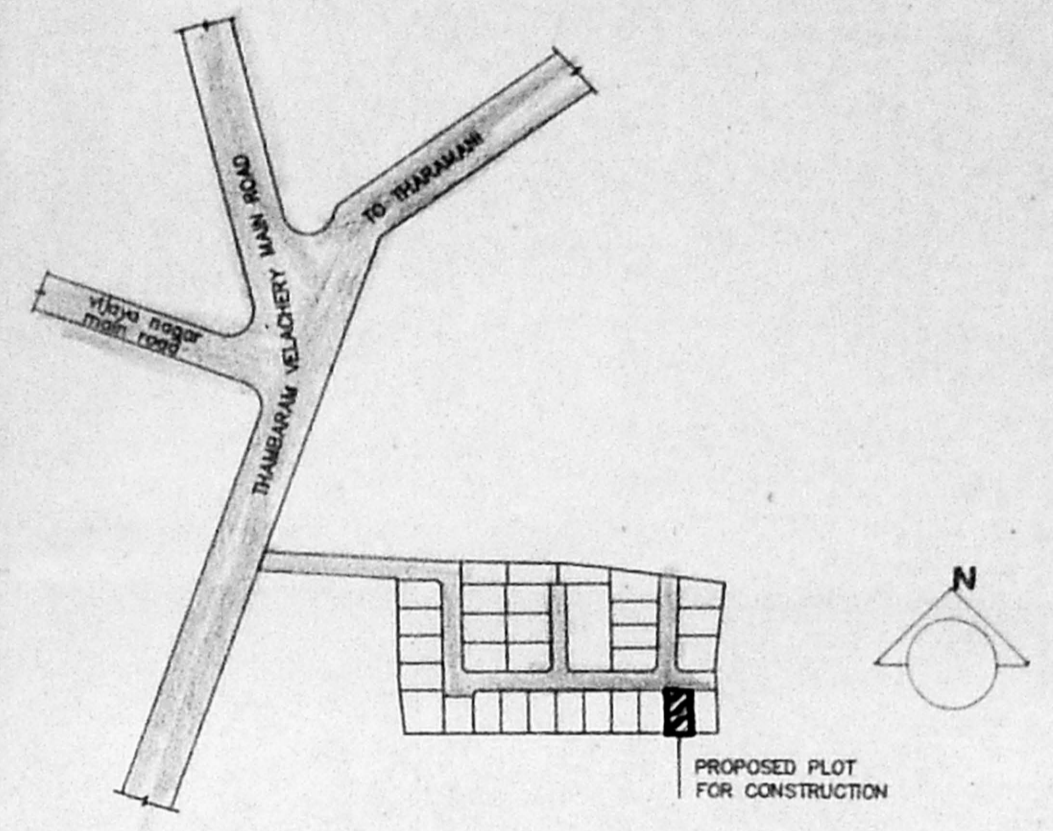


Planning Permit No. **APPROVED**  
SUBJECT TO THE CONDITIONS IN THIS OFFICE LETTER.  
No. A2/25928/96 Dtd 22-11-96  
FOR MEMBER SECRETARY  
MADRAS METROPOLITAN  
DEVELOPMENT AUTHORITY  
MADRAS 600 042





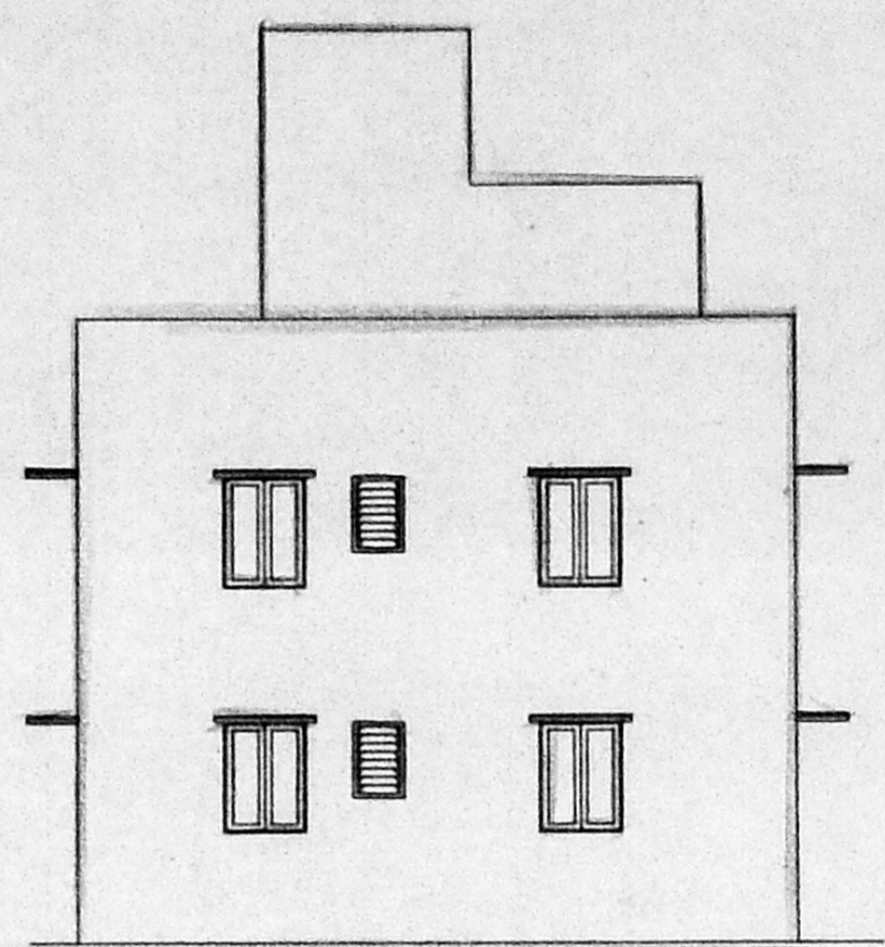


LEGEND		
CODE	SIZE	DESCRIPTION
D1	0.99 x 1.981	TEAK WOOD FRAMED FLUSH DOOR
D2	0.91 x 1.981	COUNTRY WOOD FRAMED FLUSH DOOR
D3	0.76 x 1.981	COUNTRY WOOD FRAMED FLUSH DOOR
W3	1.775 x 1.37	STEEL GLAZED WINDOW
W6	1.475 x 0.875	STEEL GLAZED WINDOW
W9	0.975 x 1.37	STEEL GLAZED WINDOW
V2	0.81 x 0.94	STEEL GLAZED VENTILATOR
O	1.9 x 1.117	OPENING

SPECIFICATION	
SL.NO	DESCRIPTION
1.	P.C.C. 1:4:8 IN FOUNDATION
2.	SAND FILLING IN FOUNDATION
3.	BRICK WORK IN C.M. 1:6
4.	R.C.C. WORK FOR SLABS, LINTELS & BEAMS Etc.,
5.	PLASTERING IN C.M. 1:5 EXTERNAL & 1:4 INTERNAL
6.	MOOSAIC TILED FLOORING.
7.	WEATHERING COURSE OF BRICK JELLY LIME CONC.
8.	CONCRETE BLOCK INFILL

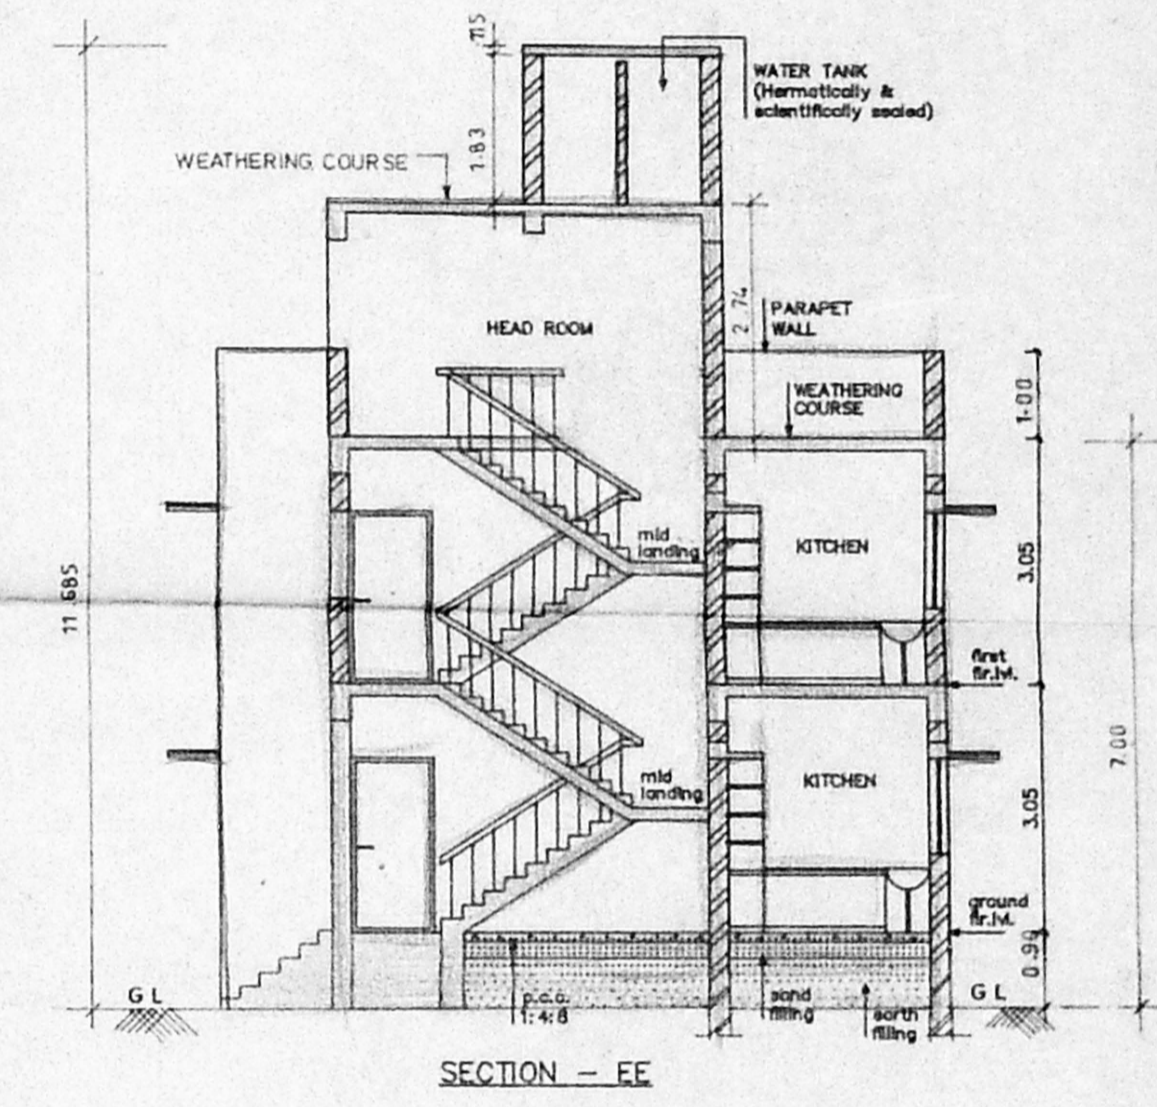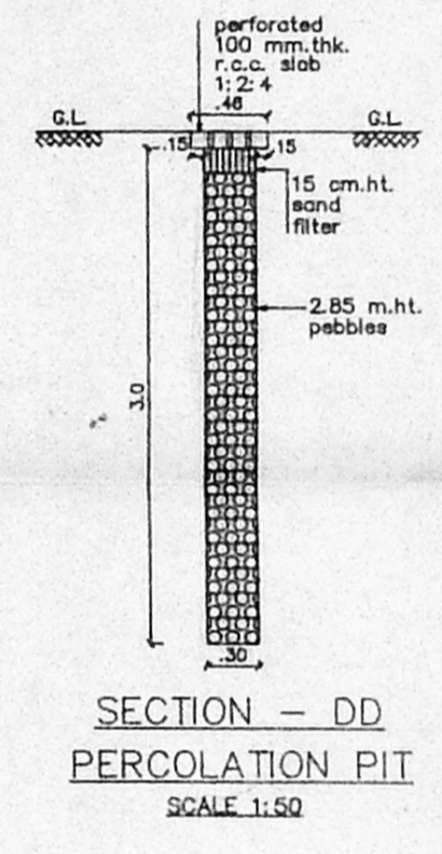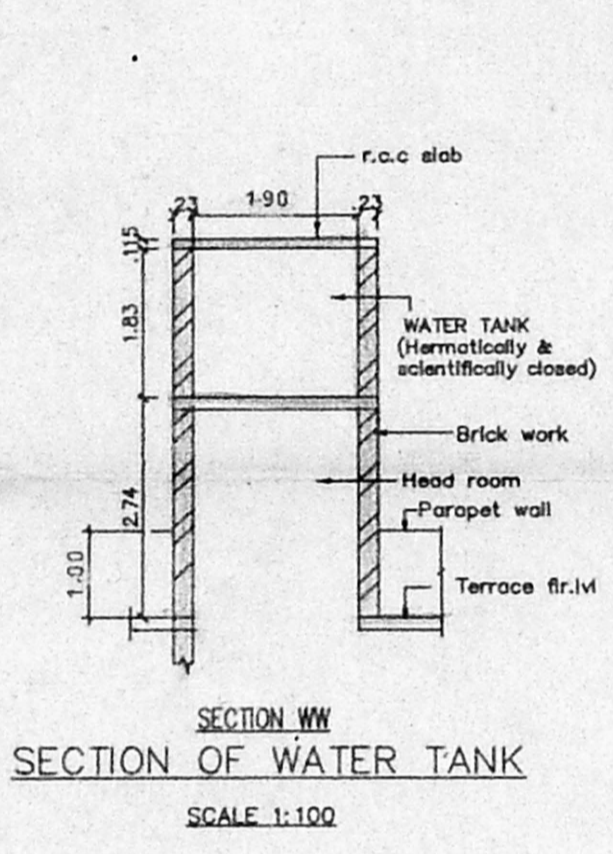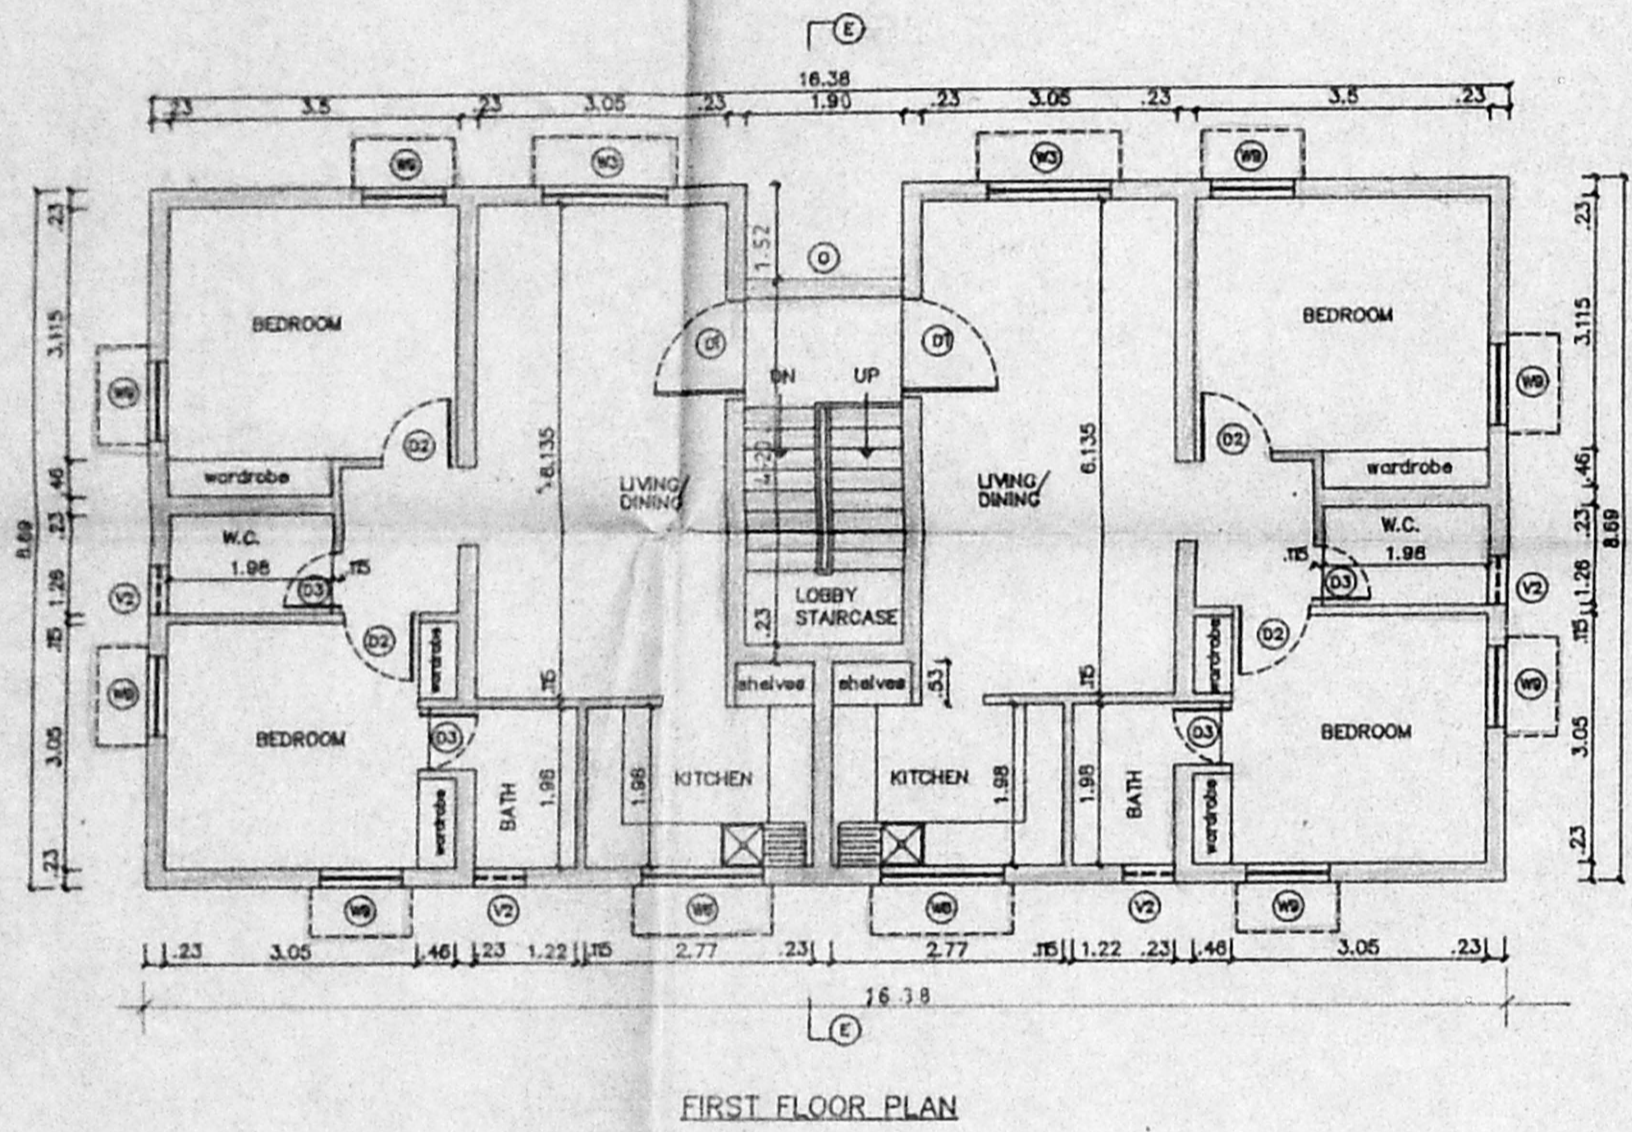

AREA STATEMENT			
PLOT AREA	250.37 M <sup>2</sup>		
BUILT UP AREA	278.9084 M <sup>2</sup>		
COLOUR INDEX			
PROPOSED CONSTRUCTION			
BOUNDARY OF SITE			
ROAD			
R.No	DATE	REVISIONS	INITIAL
1 157 179 M	09-02-94	1 : 100	SPIC JACORI4 Jones
DRG No.	DATE	SCALE	FILE DRAWN CHECKED

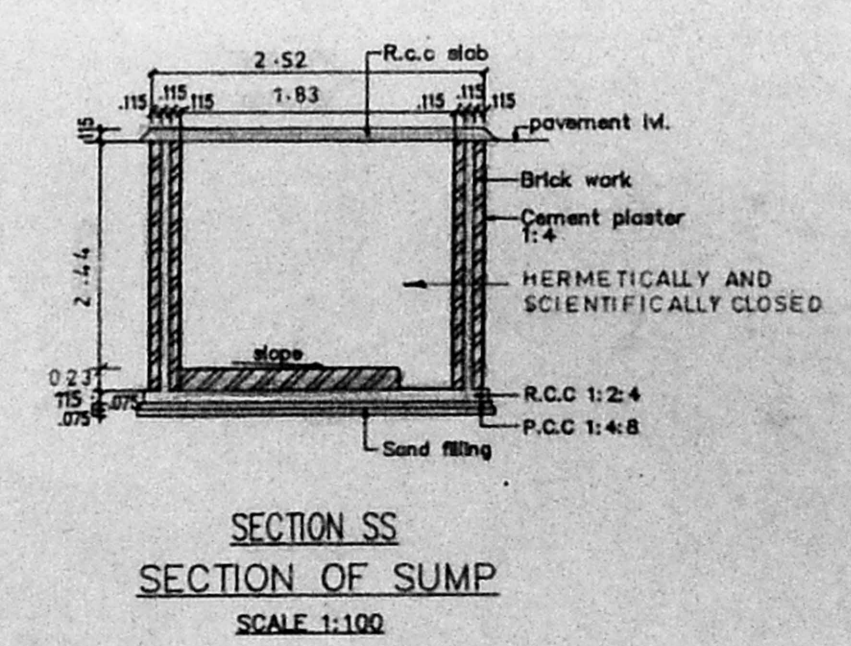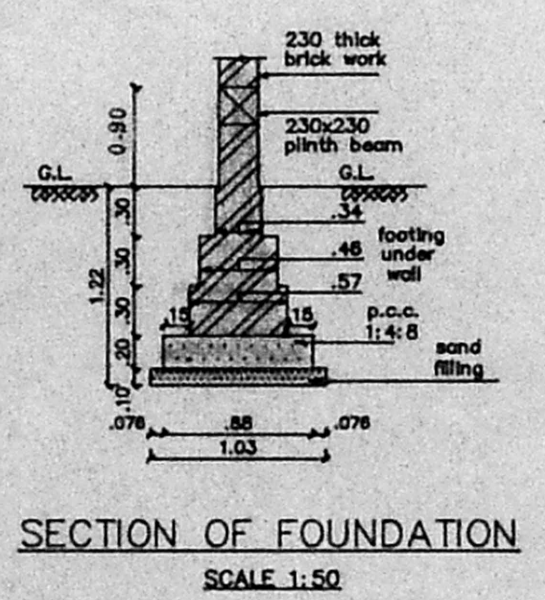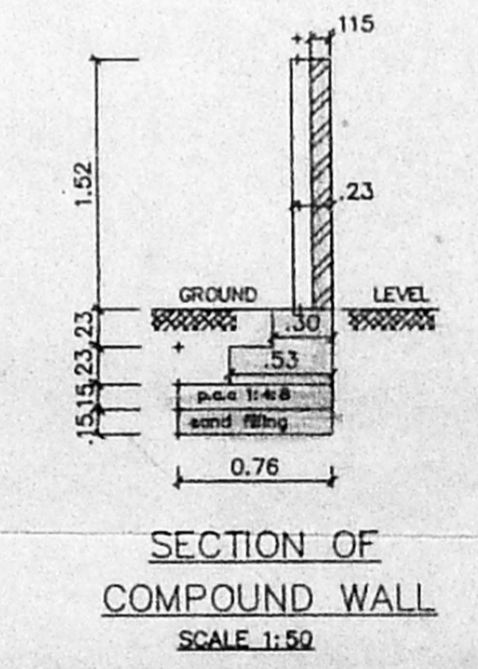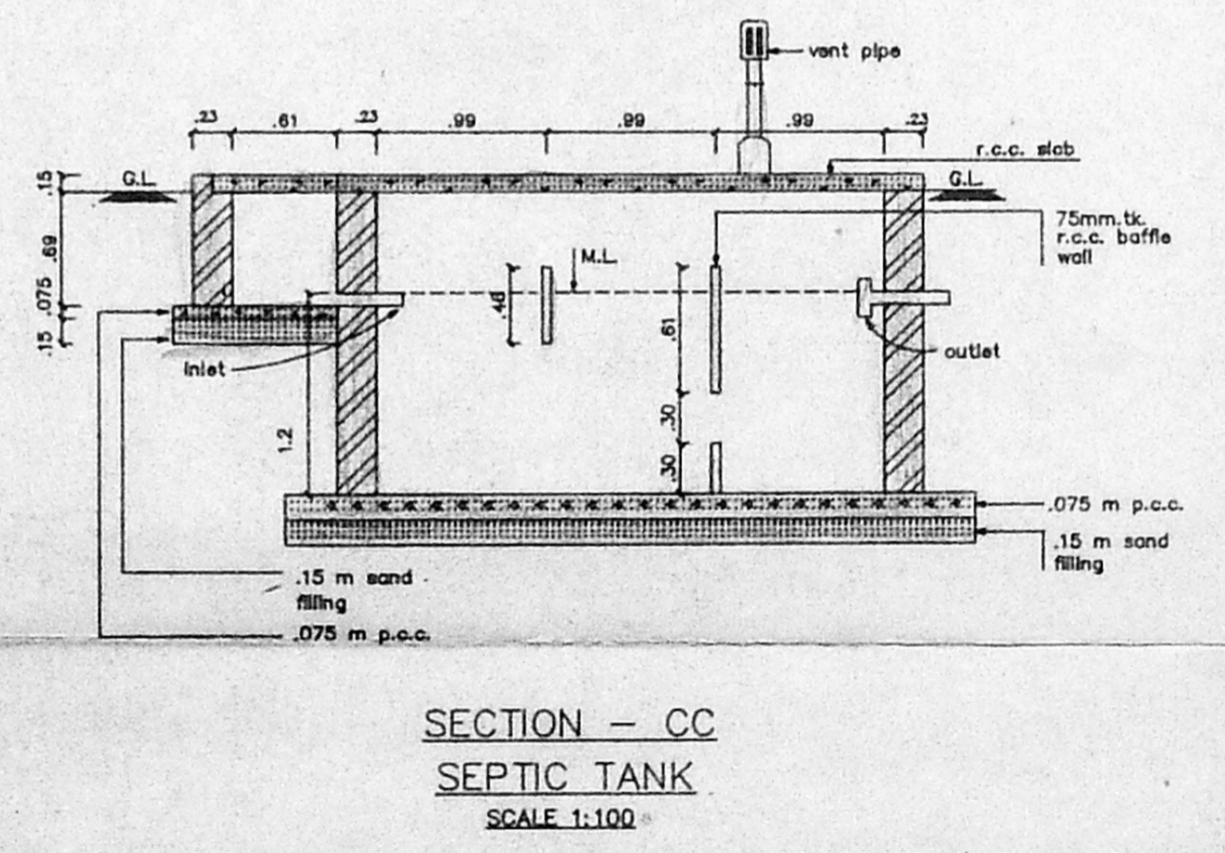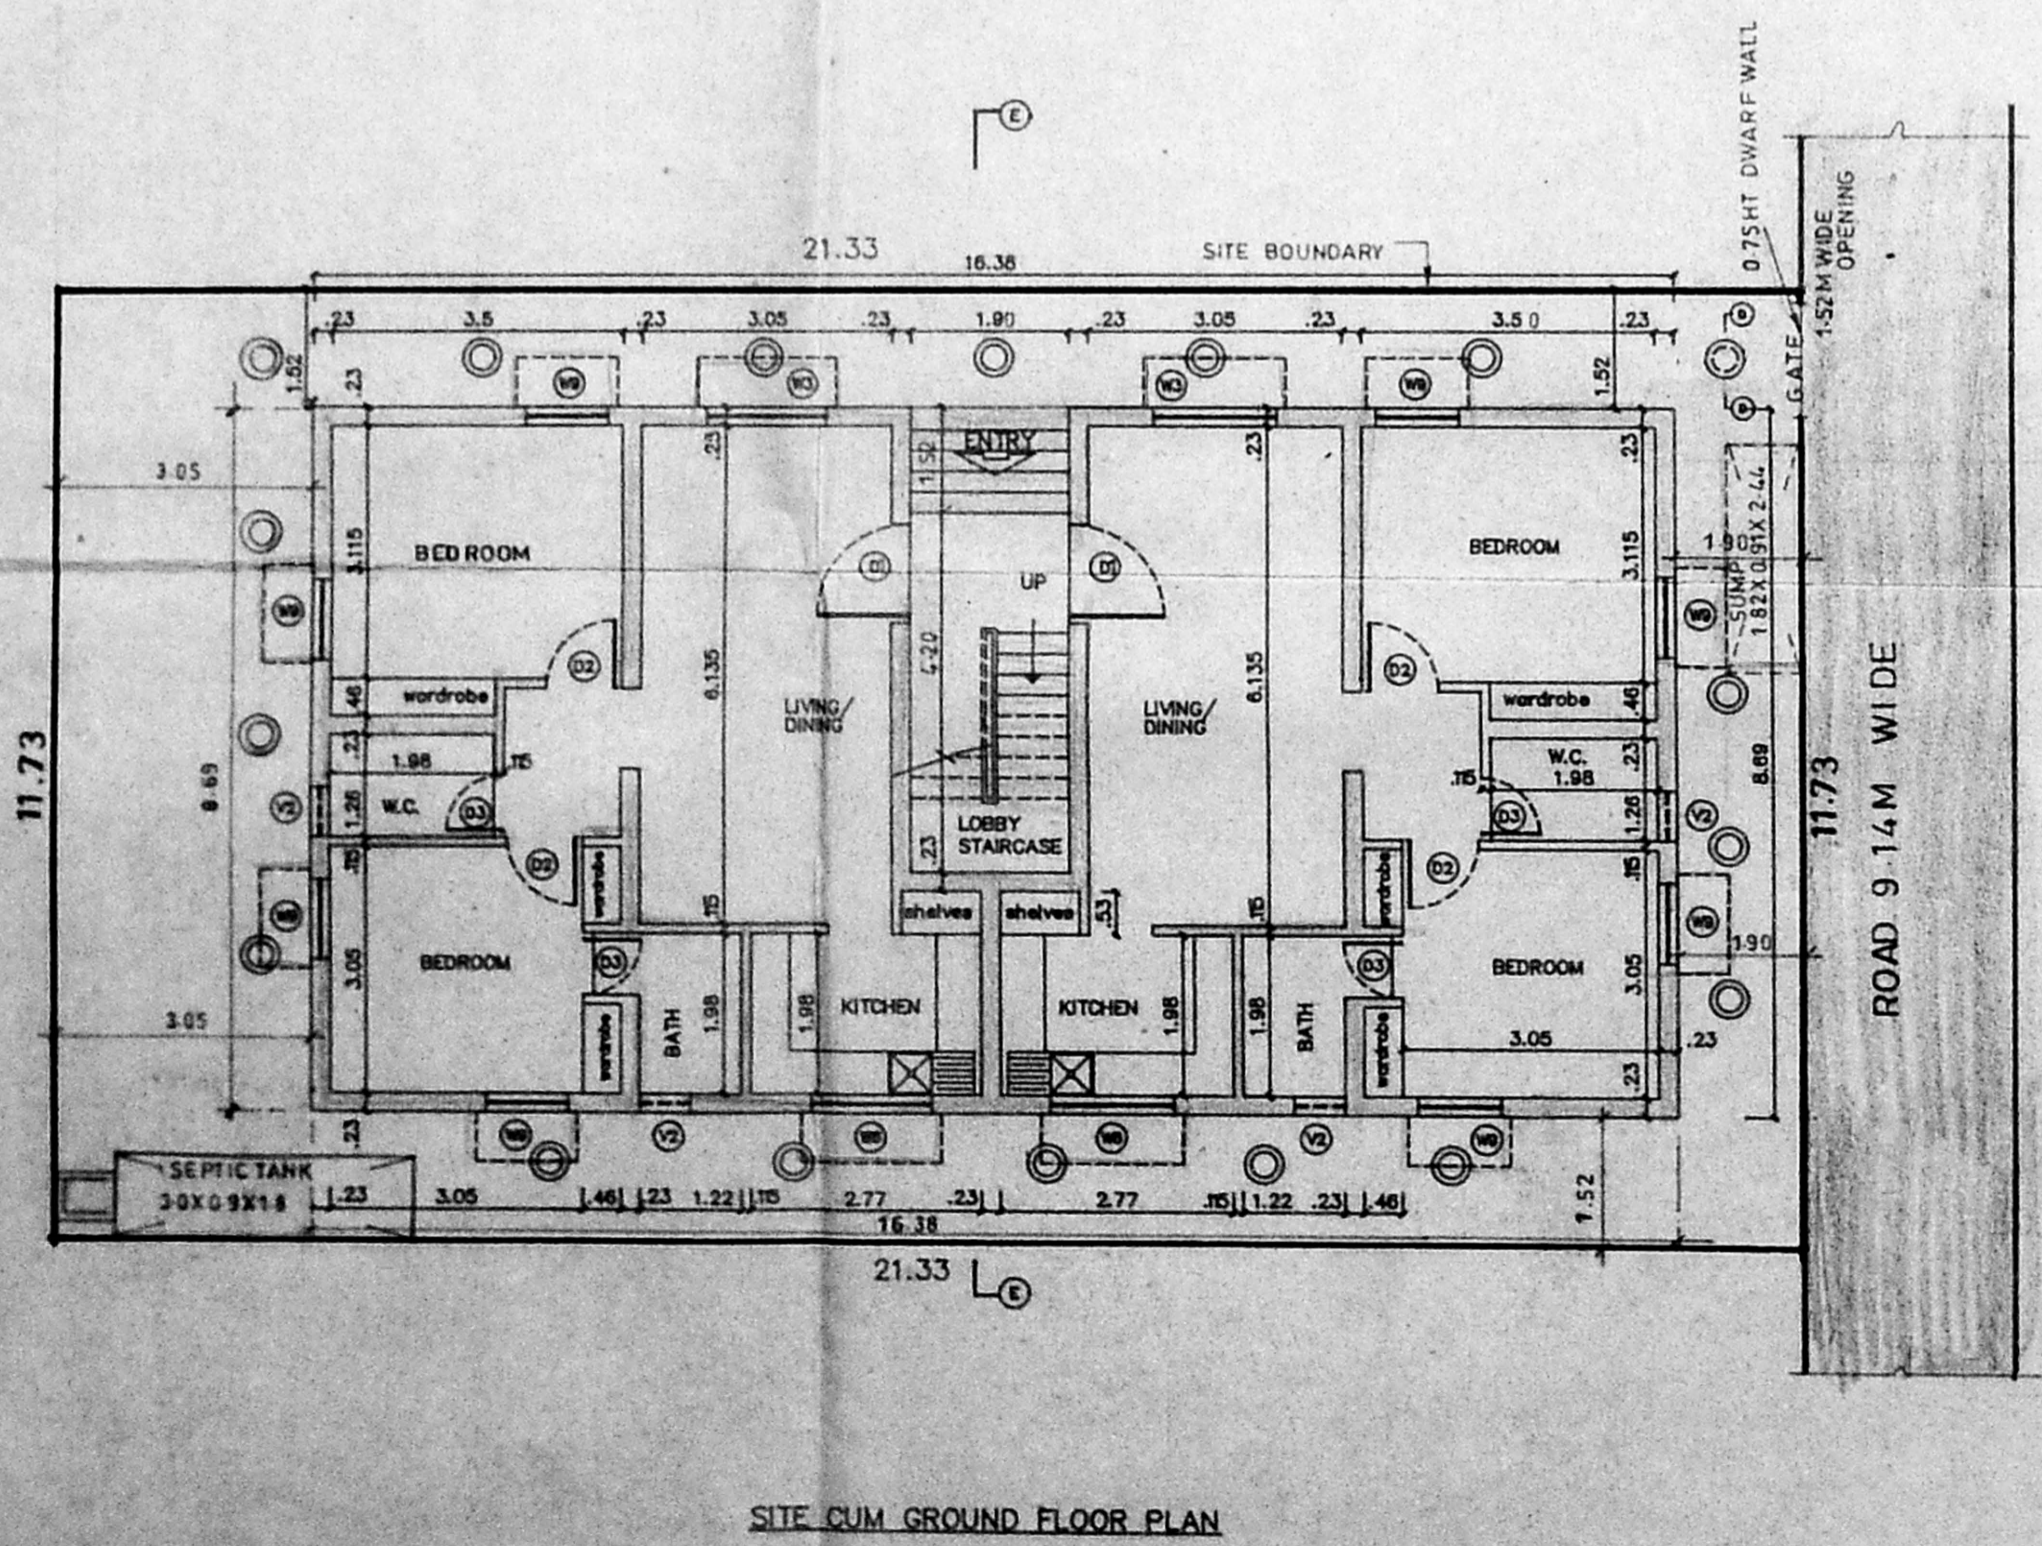

PROPOSED CONSTRUCTION OF DWELLING UNITS IN PLOT No : 14, L.A. No 3/95 Dtd 5-6-95 AT SURVEY Nos. 249/3, 250/2, 250/3, 251/5, 254/4 & 328/1, (VILLAGE VELACHERY VELACHERY TAMBARAM ROAD MADRAS - 600 042. TALUK : MAMBALAM - GUINDY, CORP DIV NO 153 ZONE 'X'

OWNER'S SIGNATURE

M. SUBRAMANIAN  
S.D. M.E. (Struct.)  
Licensed Civil Engineer  
(Madras State)

L.S. No : 308 96/96

LICENSED SURVEYOR

SHEET NO :