


FRONT ELEVATION




SECTION ON AA

A/24035/620/96
 Planning Permit No. 12/27018/96
 APPROVED
 SUBJECT TO THE CONDITIONS IN THIS OFFICE LETTER.
 FOR MEMBER SECRETARY
 MADRAS METROPOLITAN
 DEVELOPMENT AUTHORITY
 MADRAS - 600 008.


KEY PLAN (N.T.S)

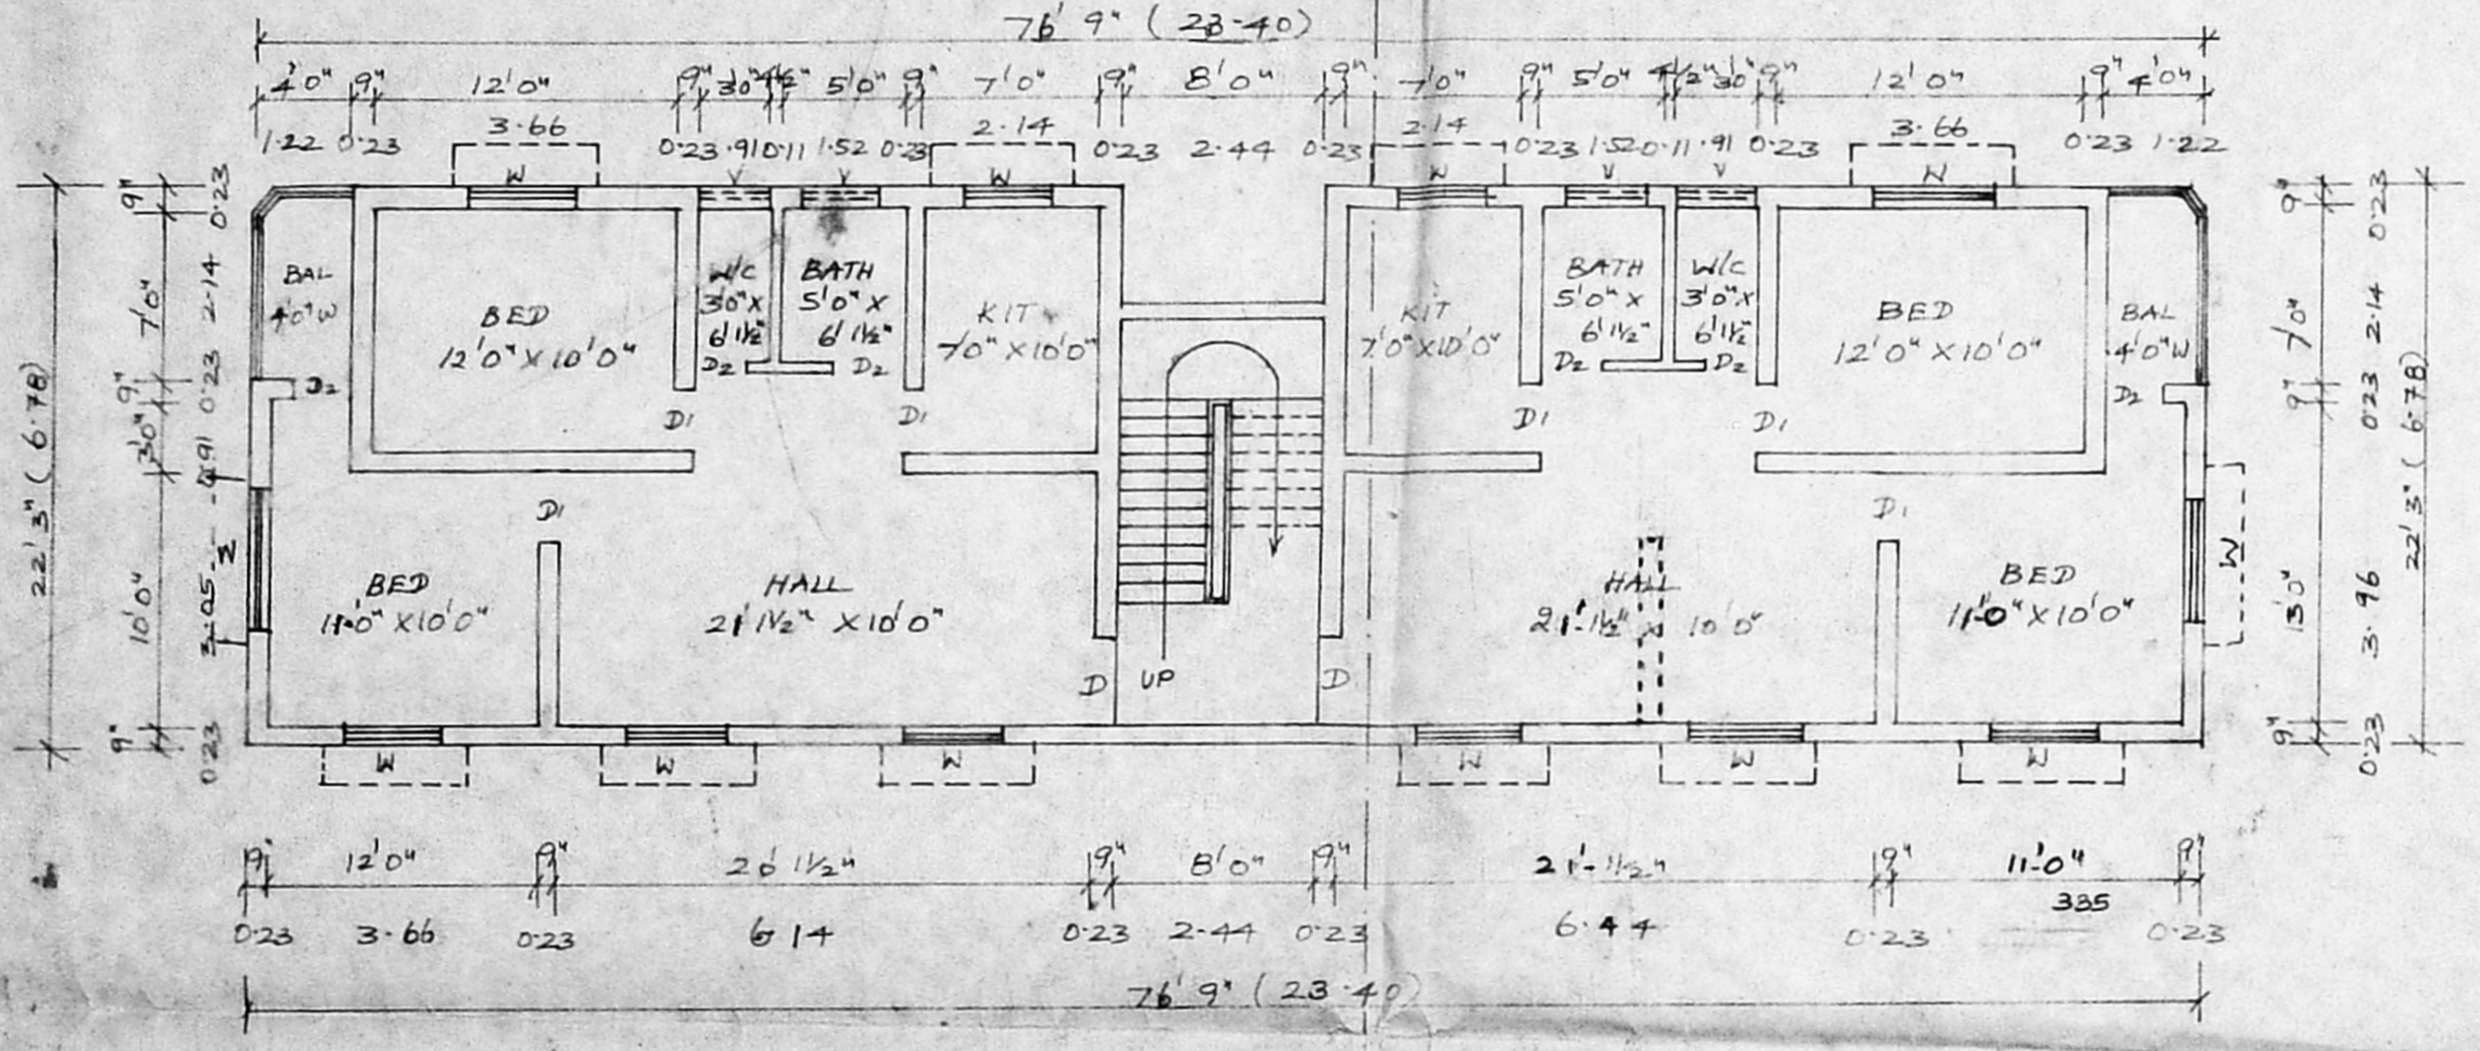


FIRST FLOOR PLAN

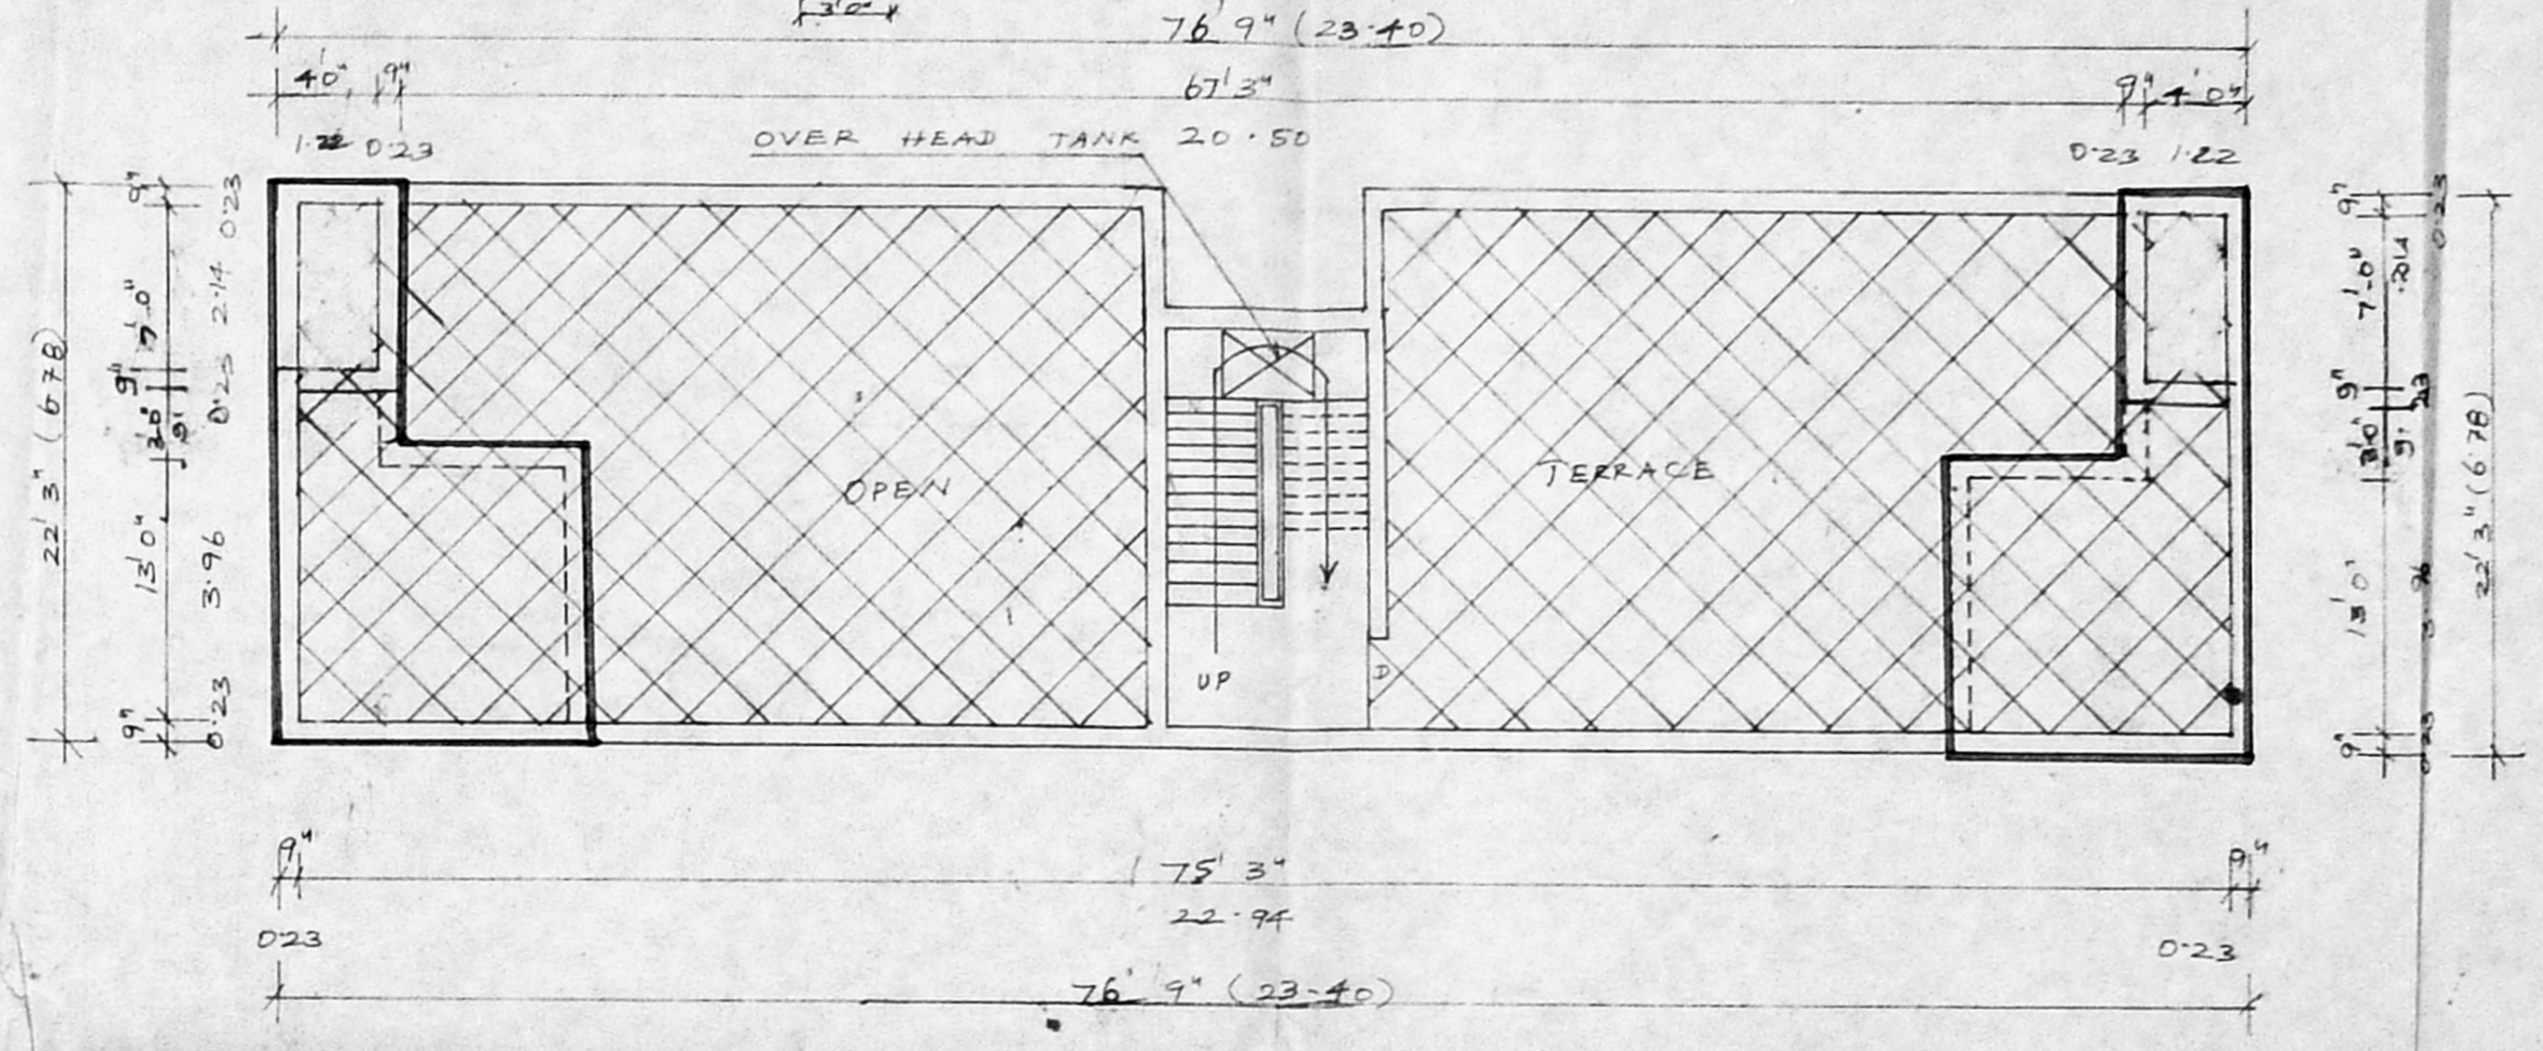


TERRACE FLOOR PLAN

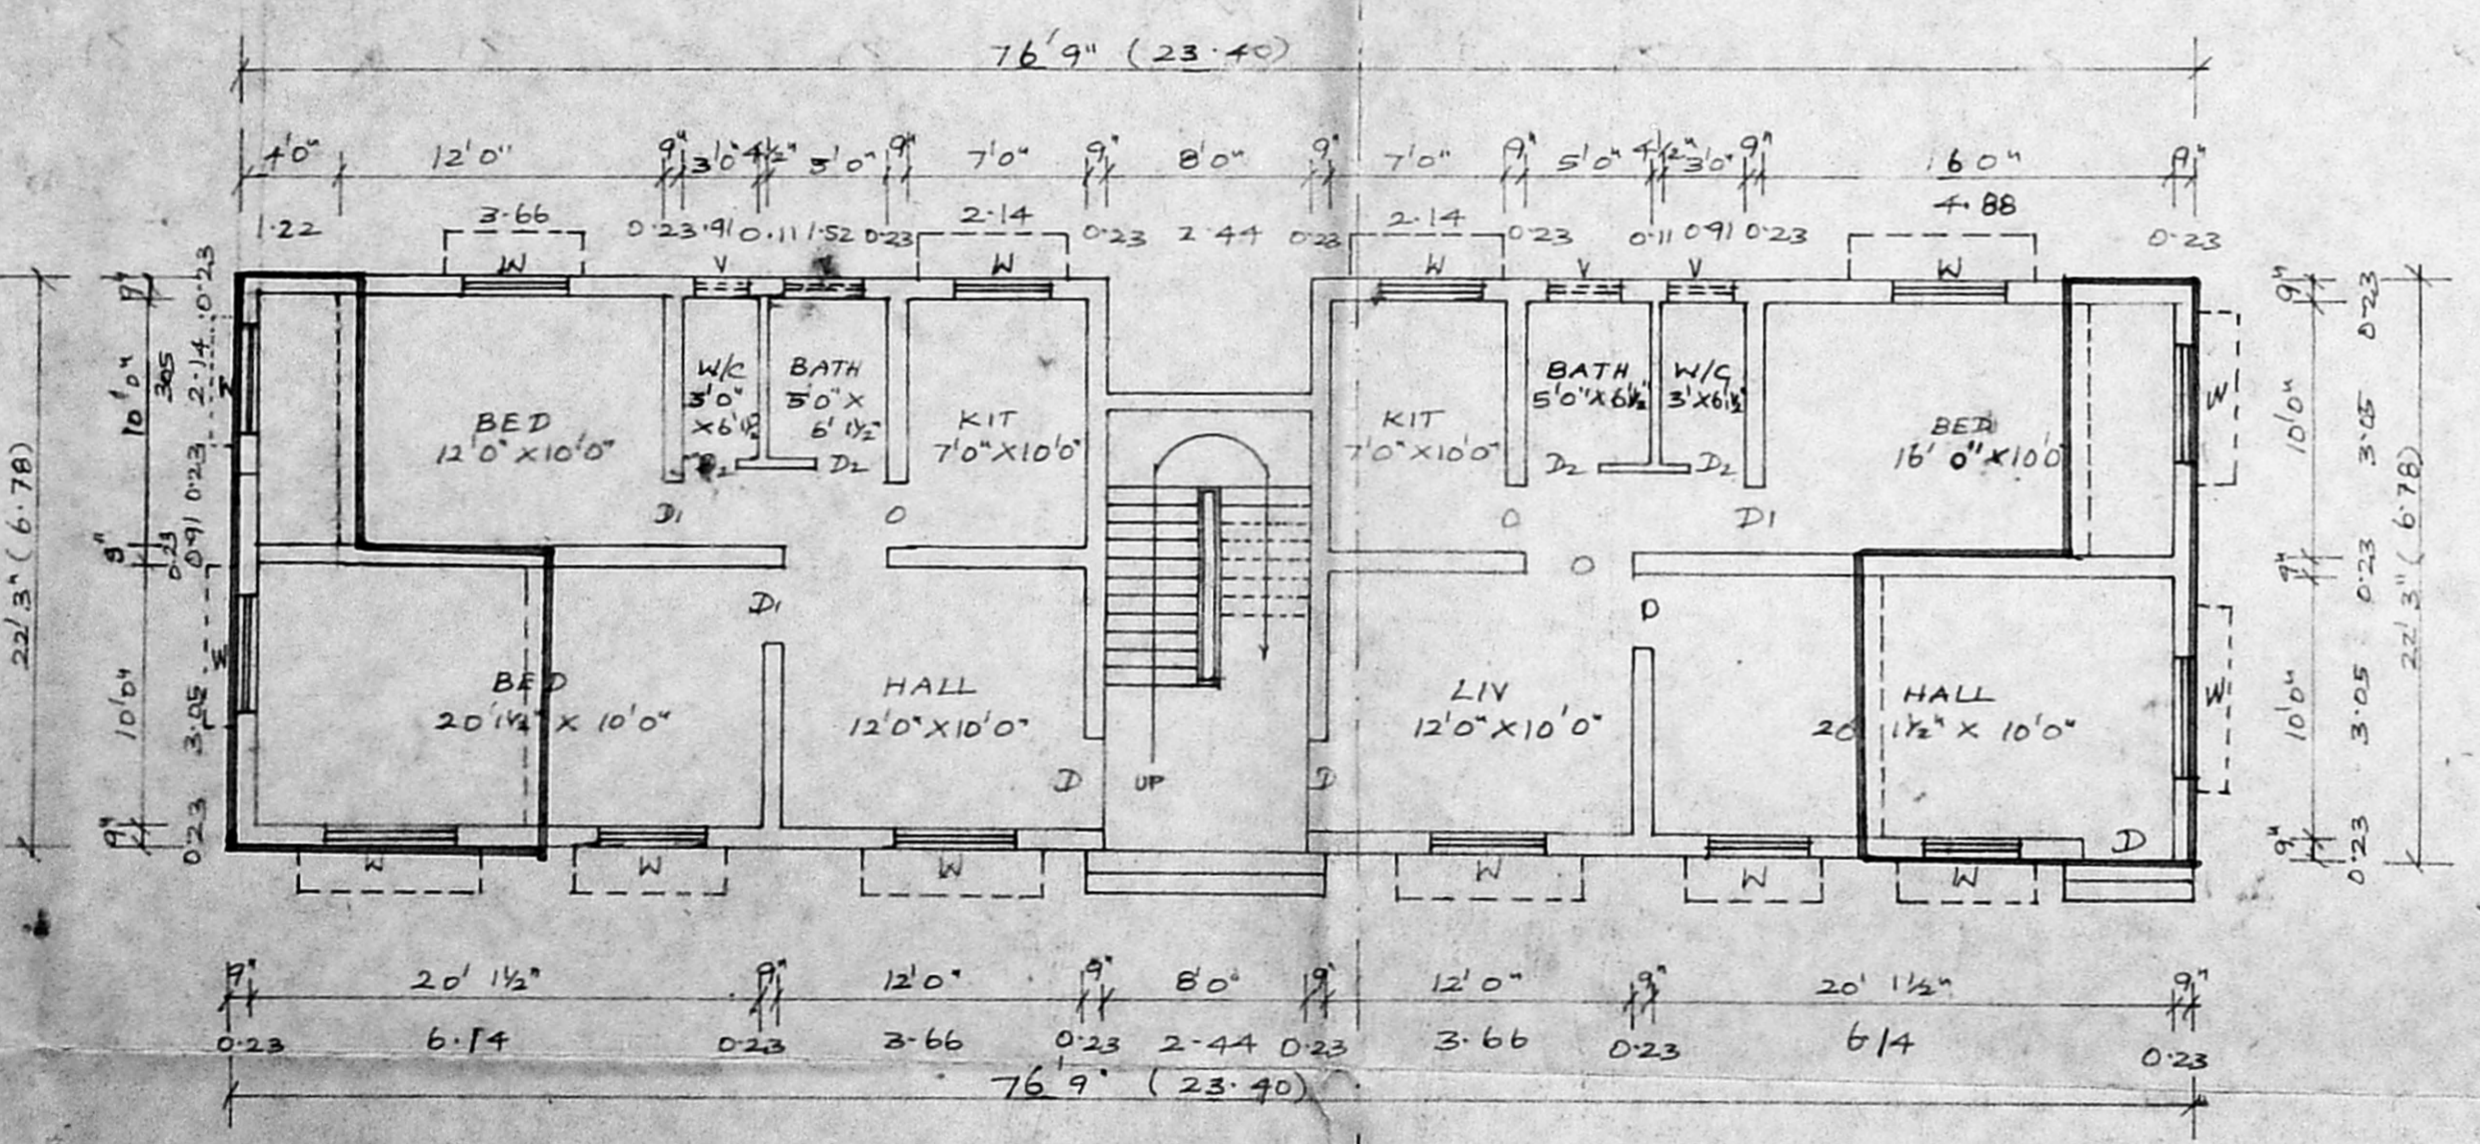


GROUND FLOOR PLAN

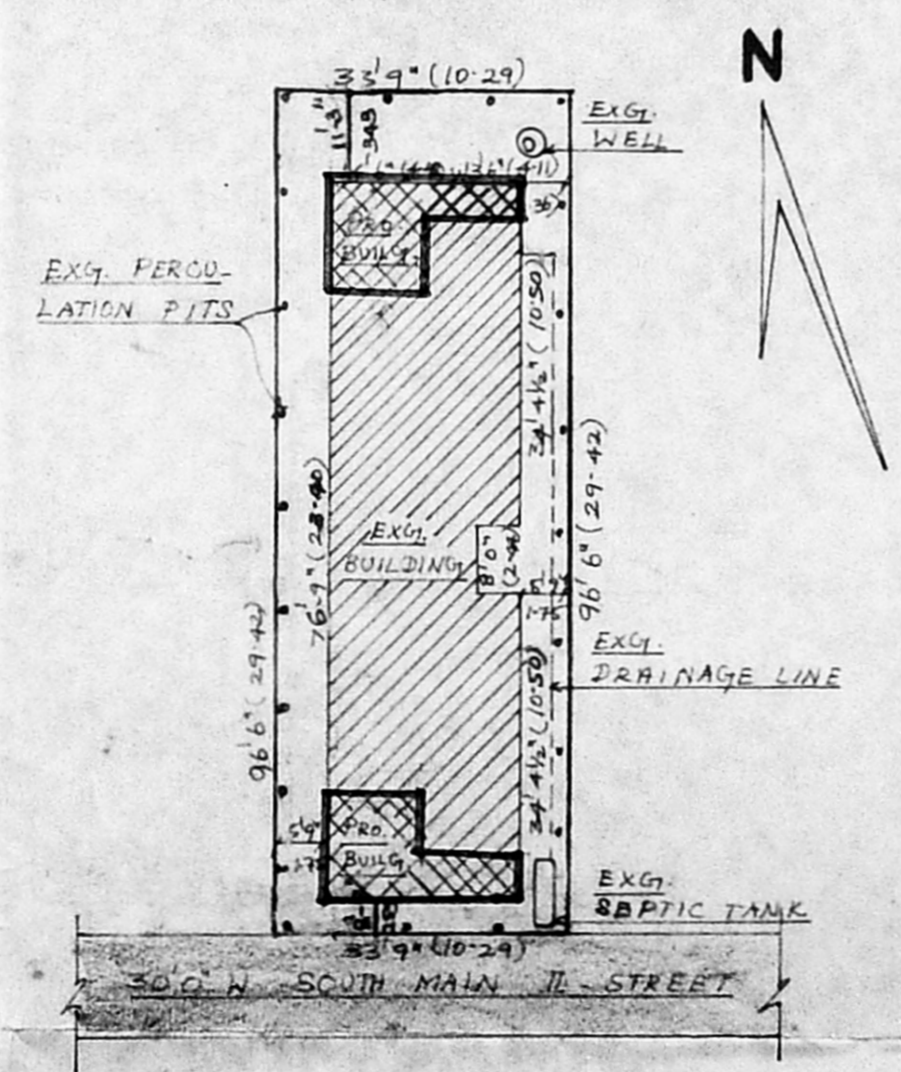

SITE PLAN
 SCALE 0:250

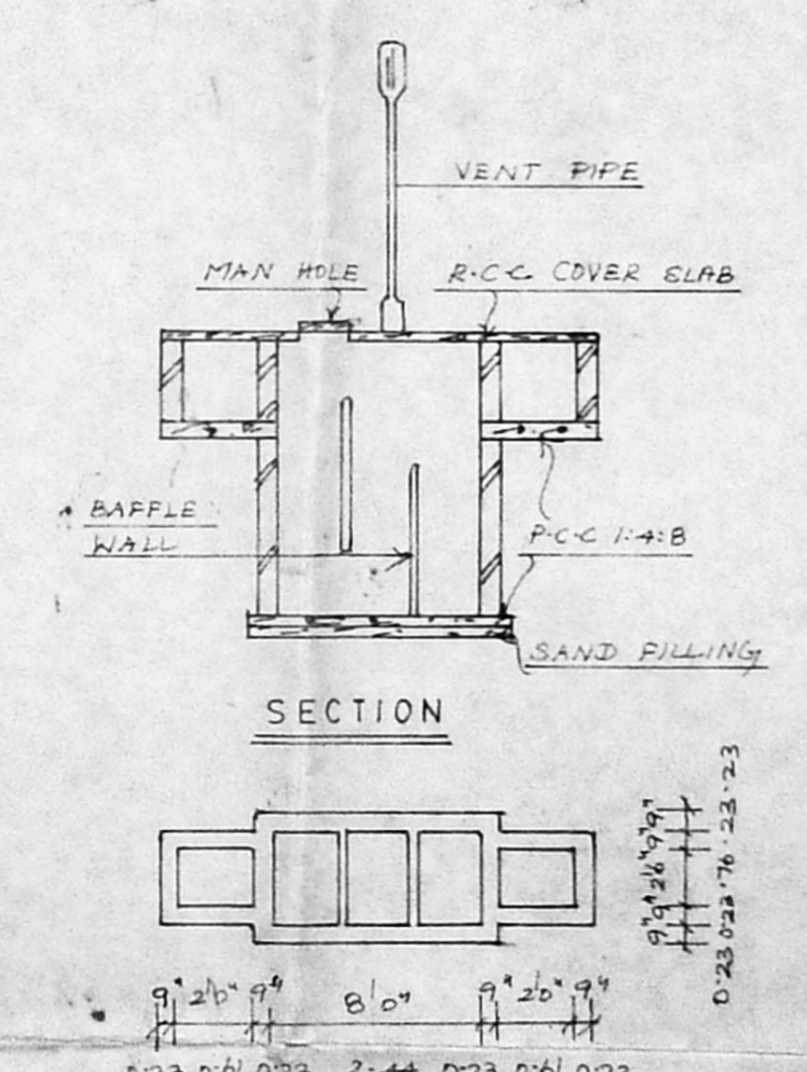

SECTION
 PLAN
 DETAILS OF SEPTIC TANK

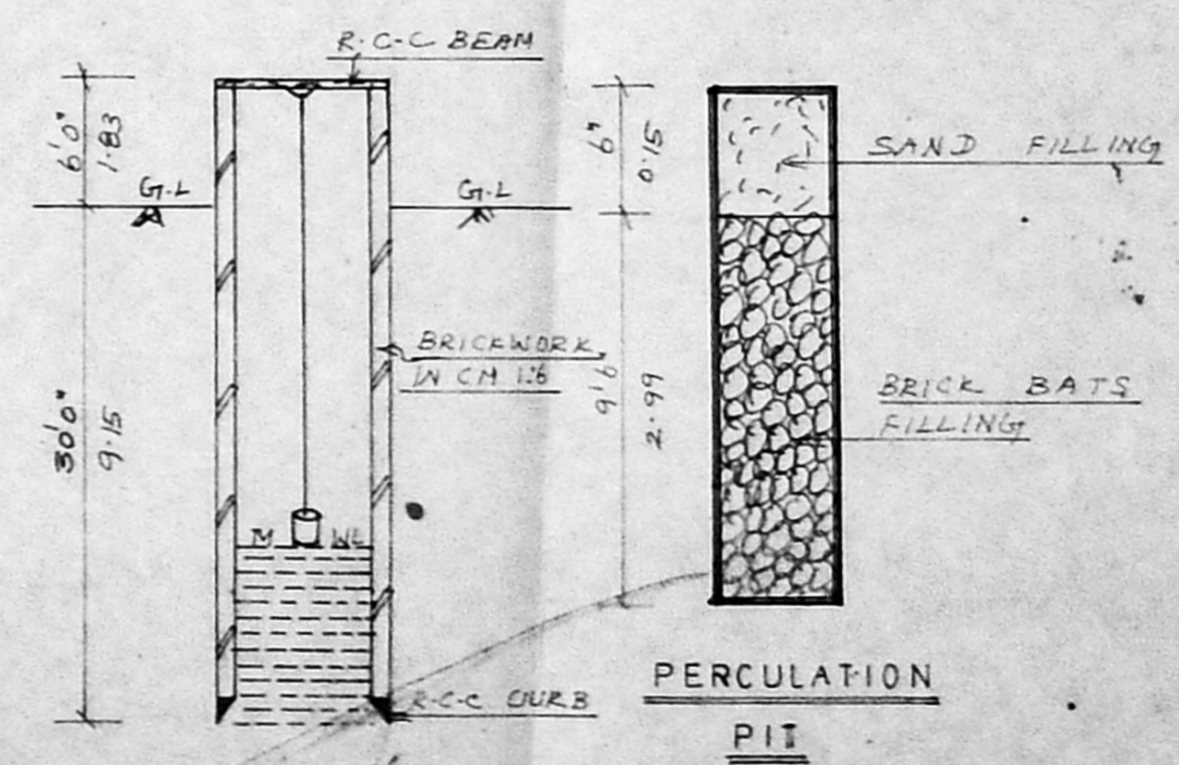

DETAILS OF WELL

PLAN SHOWING THE PROPOSED
 ADDITION TO THE RESIDENTIAL BUILDING
 AT NEW NO:168A, SOUTH MAIN II STREET IN
 PYMASH NO:167, S.NO:179, ADAMBAKKAM,
 SAIDAPET TALUK, ALANDUR MUNICIPALITY,
 CHENGAI M.G.R DISTRICT. [SCALE = 1:100]

AREA STATEMENT	
	sq.ft
PLOT AREA	3256.88 (302.56)
EXG. GF AREA	1180.00 (109.62)
FF	1180.00 (109.62)
PRO. GF	335.50 (30.0)
FF	385.50 (35.0)
TOTAL GF AREA	1515.50 (142.62)
PLOT COVERAGE	4%
F.S.I	0.94

JOINARY DETAILS	
	ft
D, DOOR	33 x 7.0 (0.99 x 2.14)
D1, "	30 x 7.0 (0.91 x 2.14)
D2, "	26 x 7.0 (0.76 x 2.14)
O, OPENING	3.0 x 7.0 (0.91 x 2.14)
W, WINDOW	4.0 x 4.0 (1.22 x 1.22)
V, VENTILATOR	3.0 x 2.0 (0.91 x 0.61)

STAIR DETAILS	
TREAD	0'9"
RISE	0'7"
WAIST SLAB	3'6"

COLOUR INDEX	
PROPOSED	■
EXISTING	□
ROAD	▨
BOUNDRY	○

GANESH BABU
 PLANNERS & DESIGNERS
 No: 38, Vellalar street,
 Adambakkam,
 Madras - 88.

Pritham Abraham
 S. Srinivasan
 OWNER
 F. S. S. S.
 D. SIVA KUMAR,
 CONSULTING ENGINEER,
 LICENSED SURVEYOR FOR
 MADRAS CORPORATION, CLASS II No. 490
 55, KARUNEGAR STREET,
 ADAMBAKKAM, MADRAS-600088.