

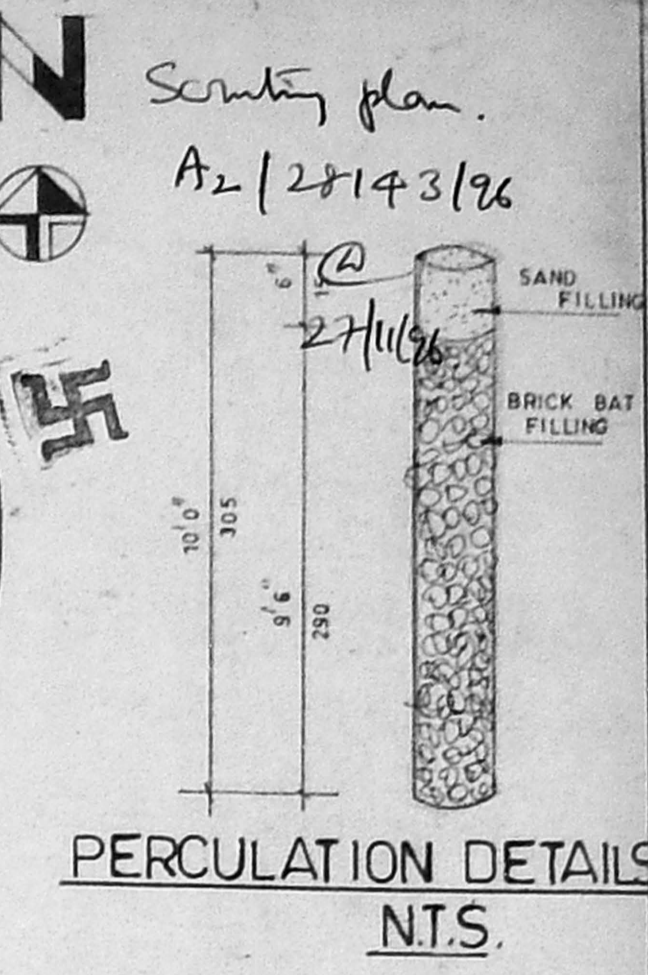
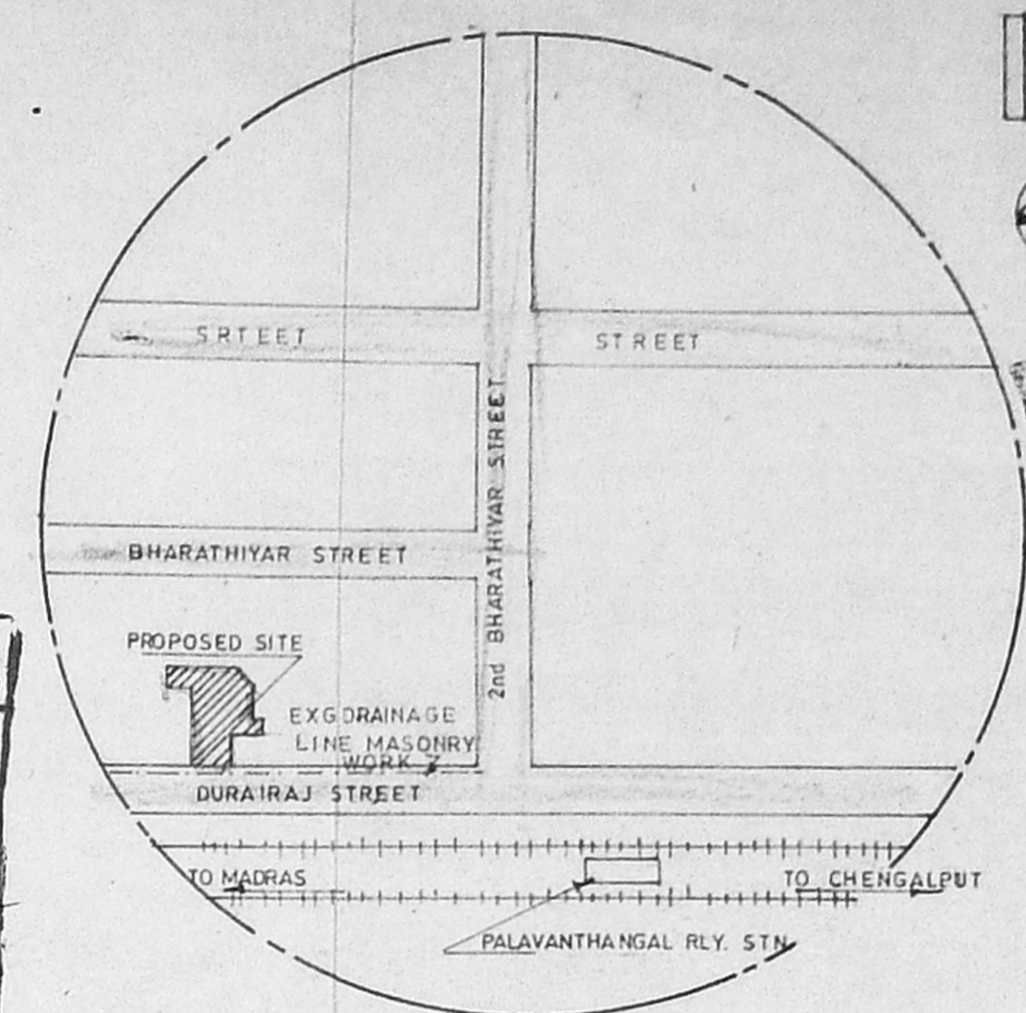
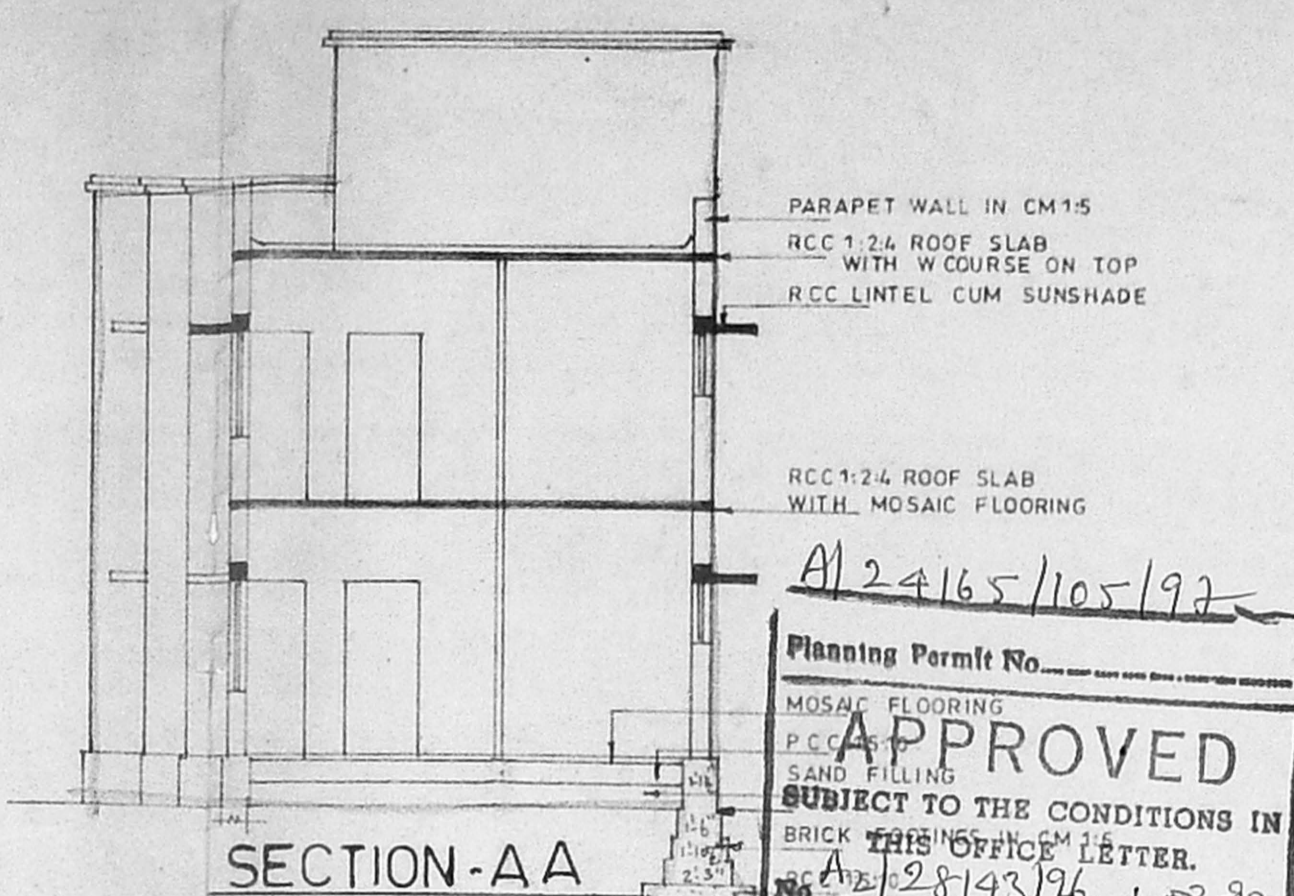
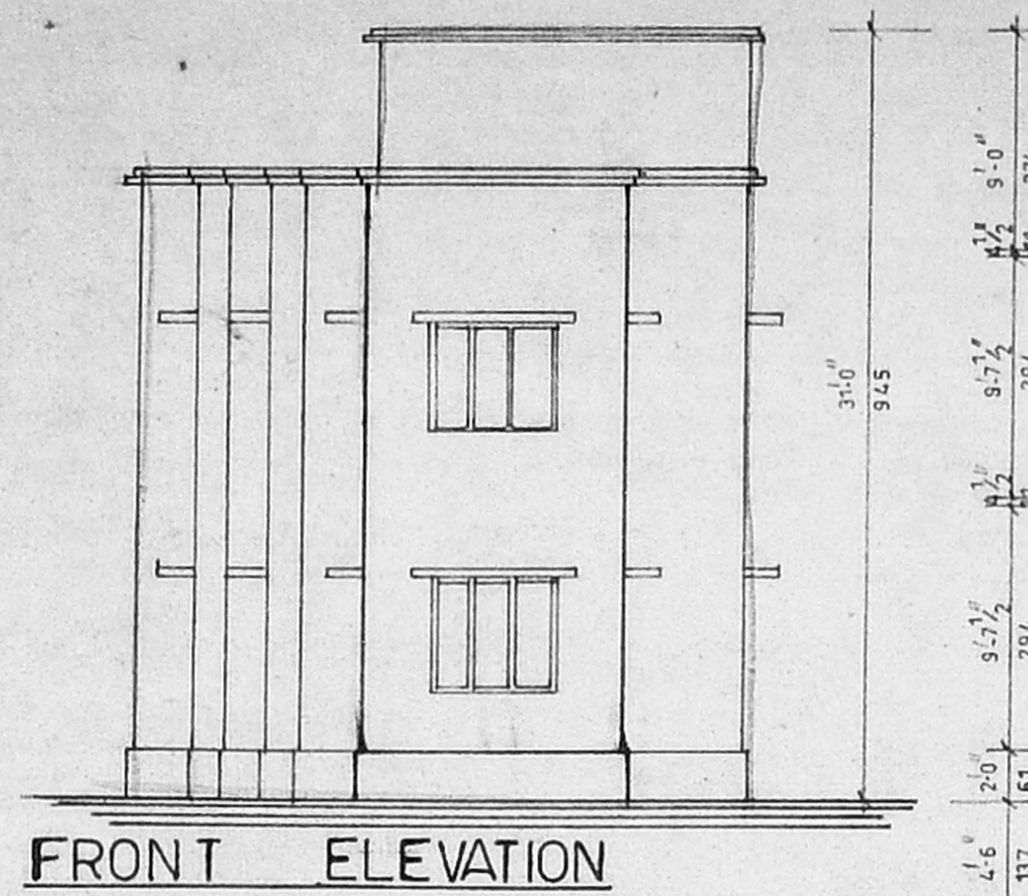
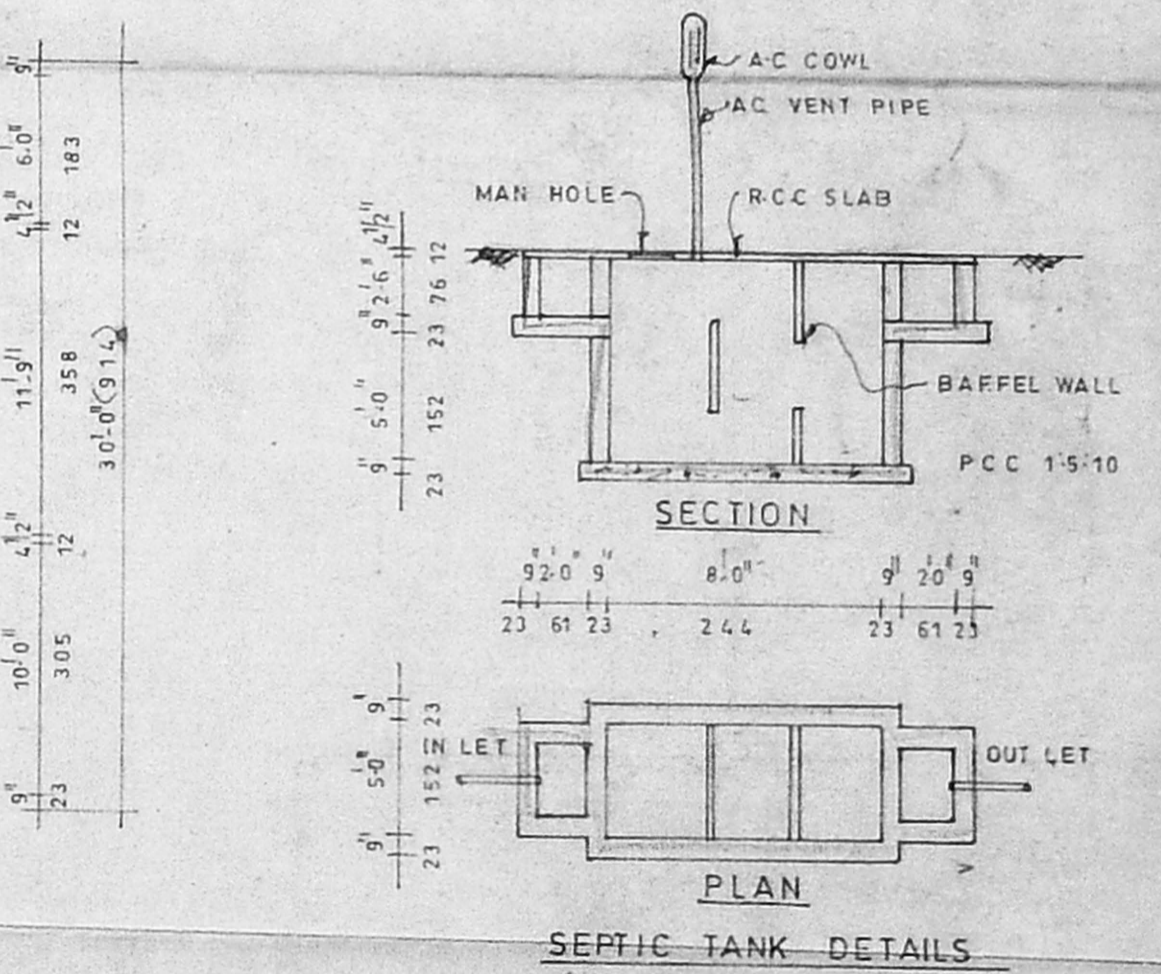
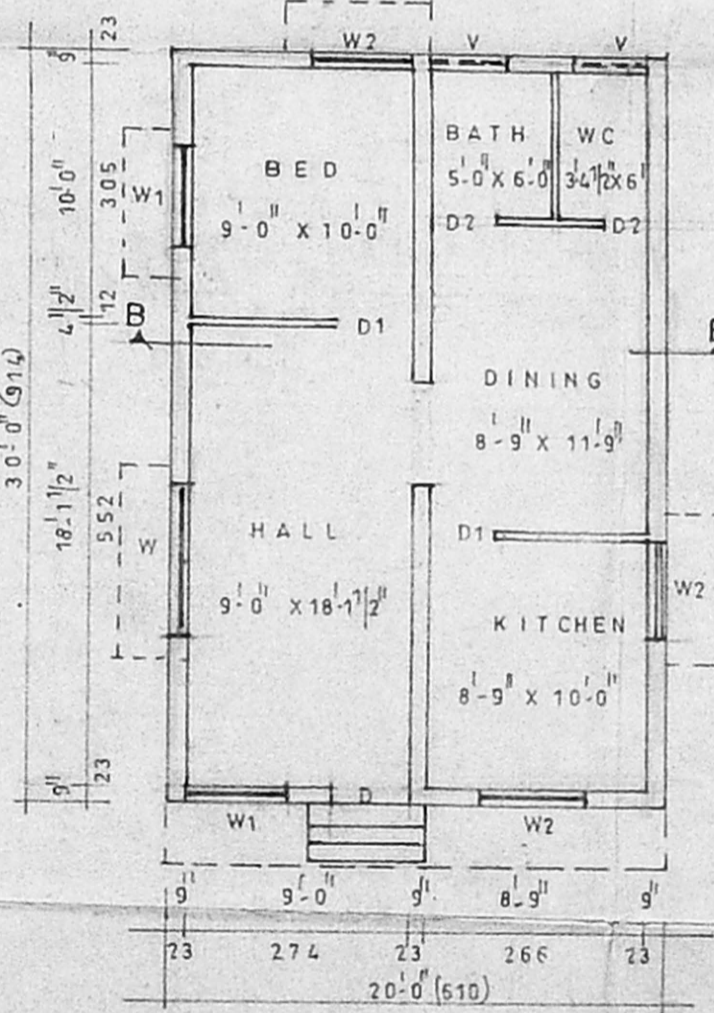
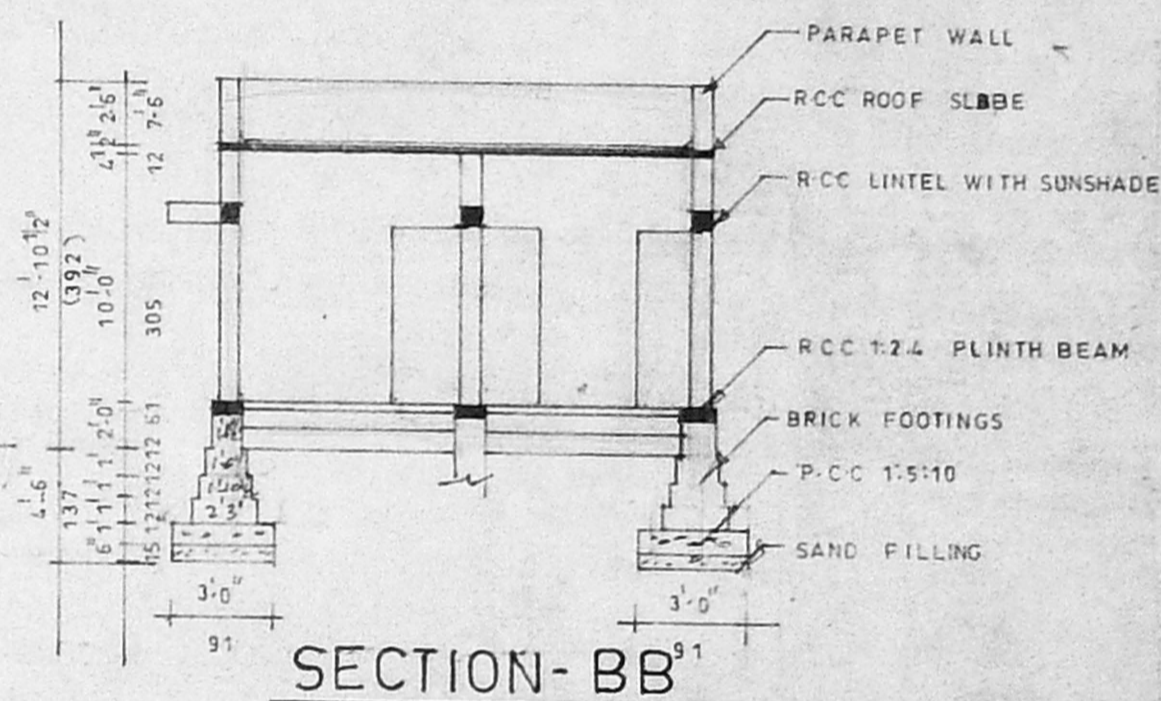
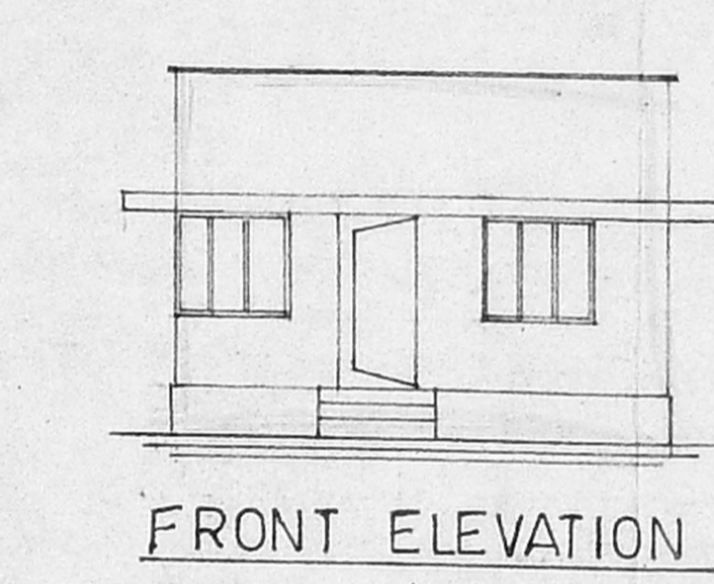


Survey plan.  
A2/28143/96

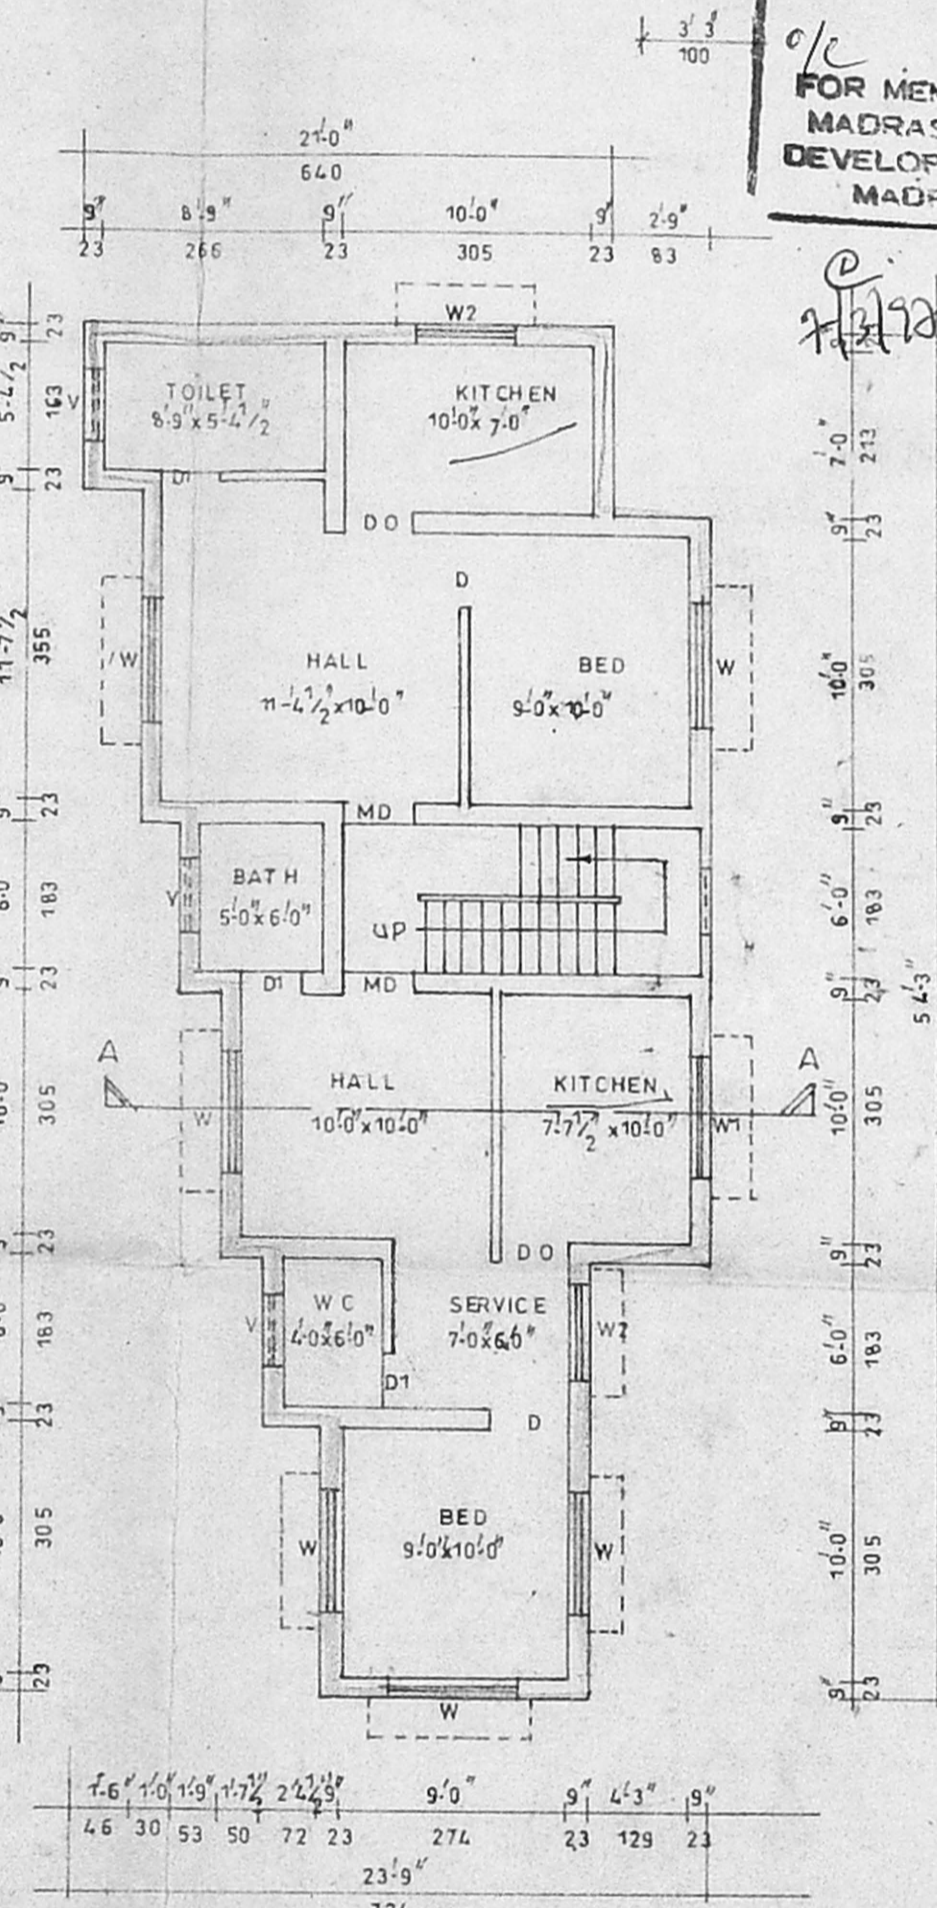

Planning Permit No. A/24165/105/92  
**APPROVED**  
 SUBJECT TO THE CONDITIONS IN THIS OFFICE LETTER.  
 No. A2/28143/96 Date: 12-3-92  
 FOR MEMBER SECRETARY  
 MADRAS METROPOLITAN  
 DEVELOPMENT AUTHORITY  
 MADRAS - 600 008.

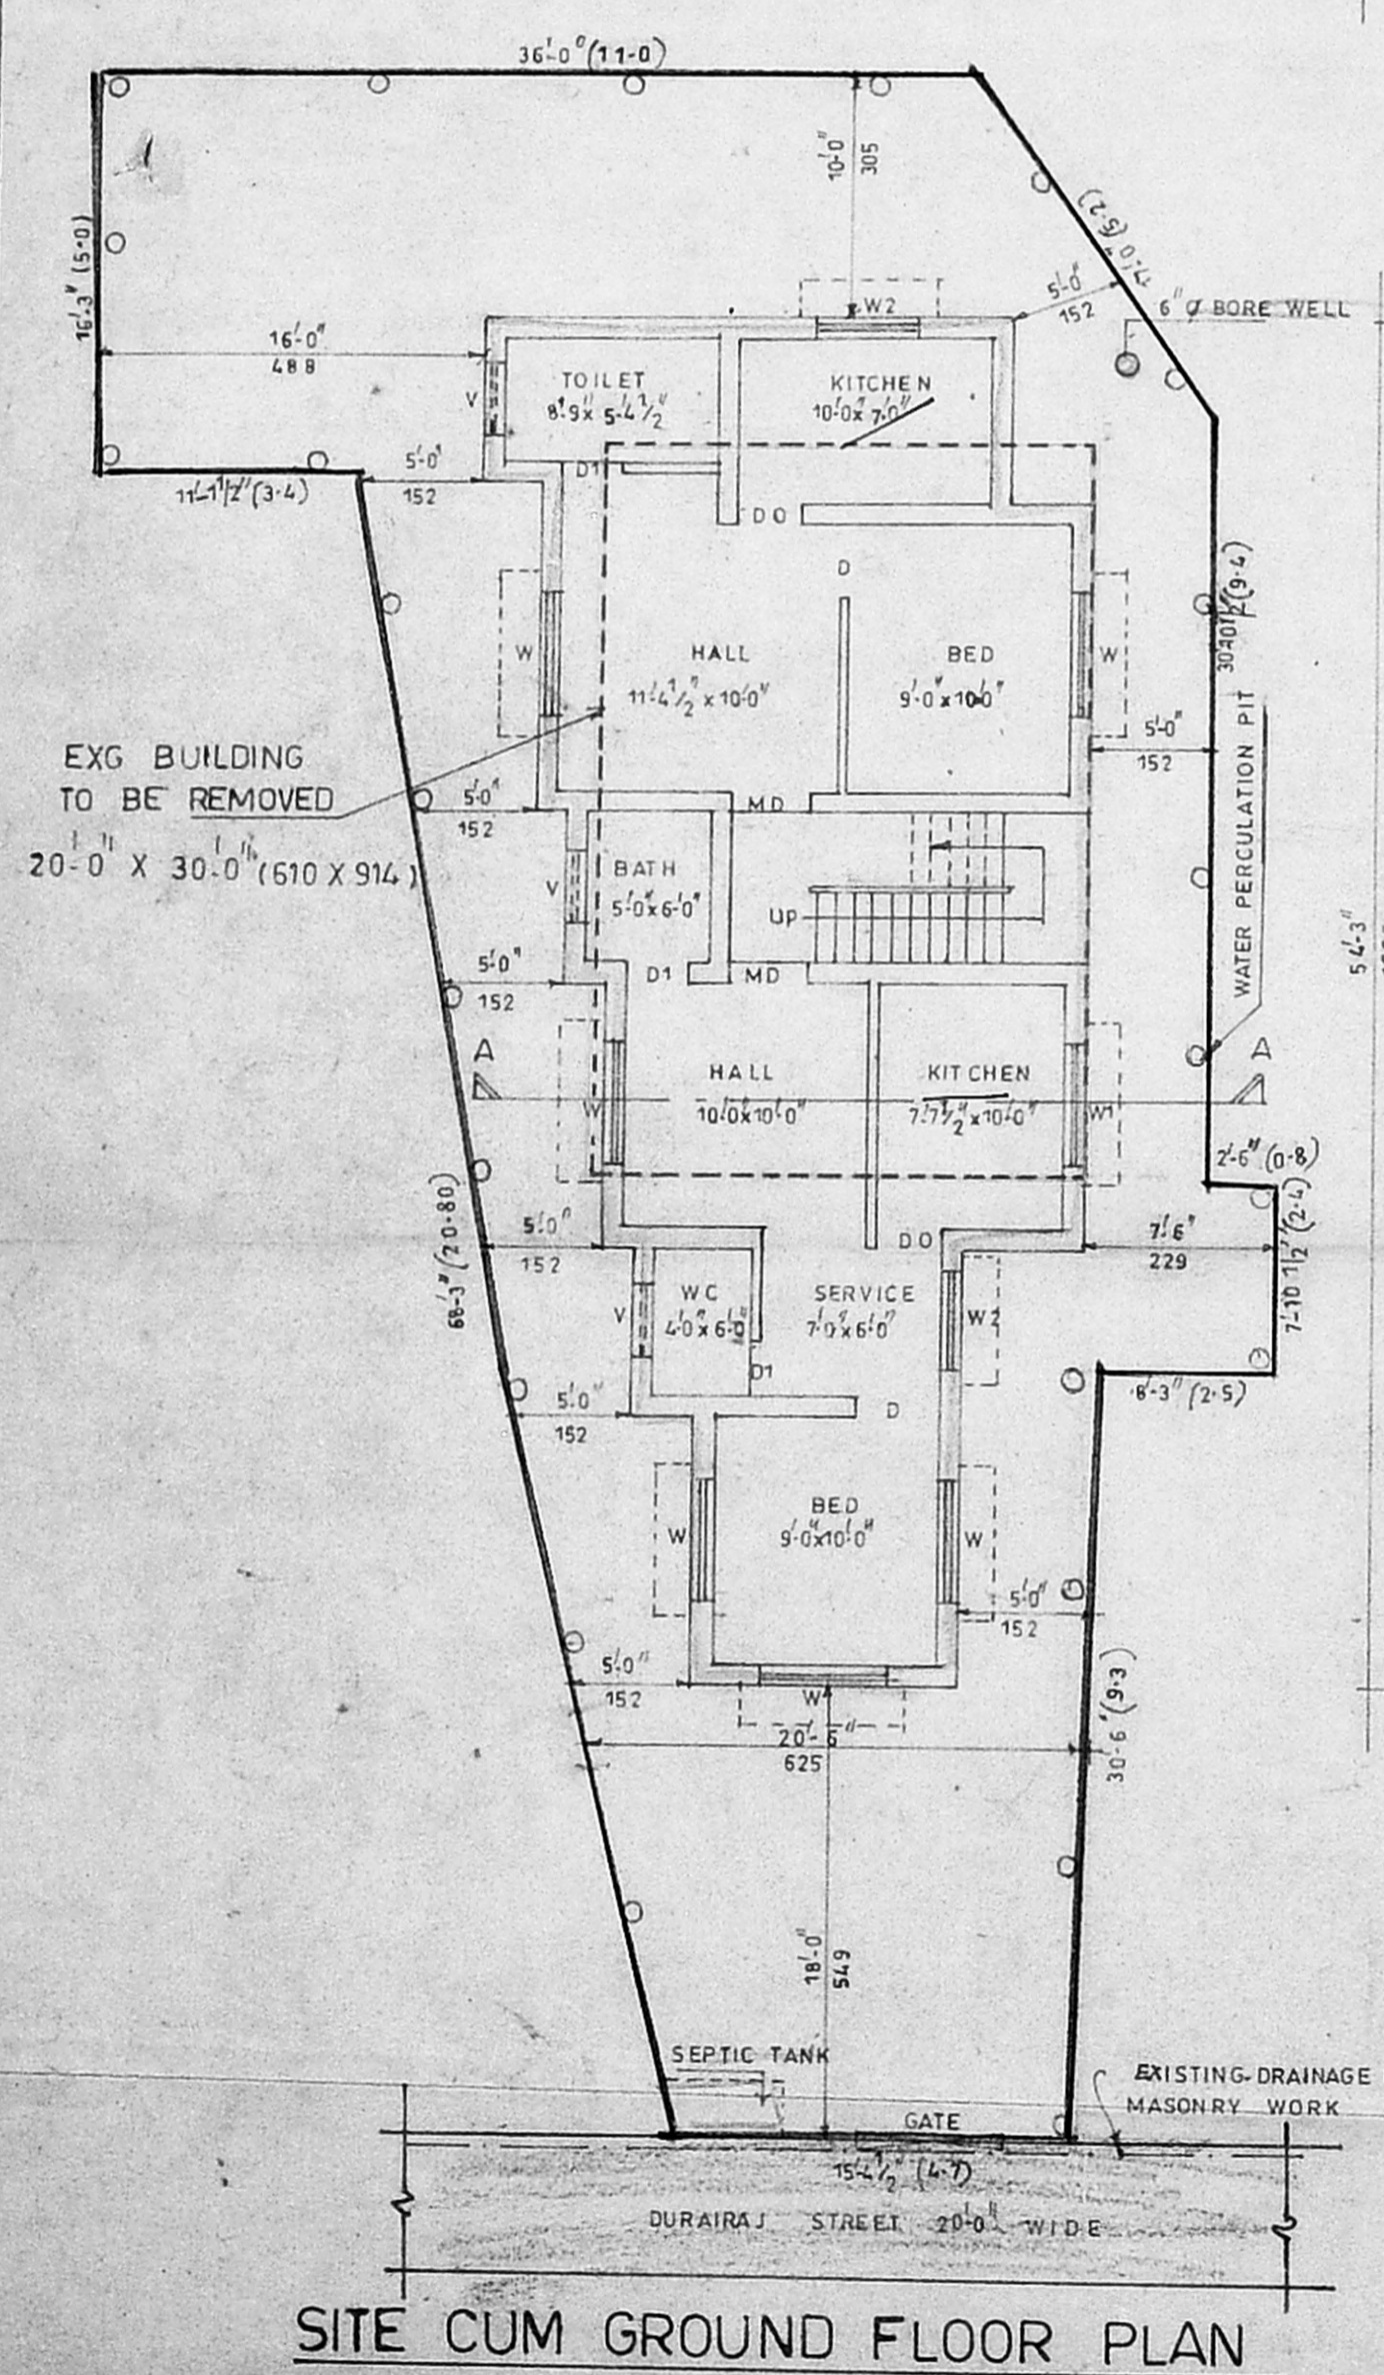

COLOUR INDEX

PROPOSALS	
EXG ROAD	
BOUNDRY	
DEMOLISION	

AREA DETAILS

	Sqft	Sqm
PL OT AREA	2295.00	213.49
PRO. IN GROUND FLOOR	936.75	87.14
PRO. IN FIRST FLOOR	936.75	87.14
TOTAL BUILT UP AREA	1873.50	174.28
F.S.I. 0.82		
PL OT COVERAGE	40.82%	
DEMOLISION AREA	600.00	55.76

JOINERY DETAILS

MD MAIN DOOR	3'3" x 6'6"	100 x 198
D DOOR	3'0" x 6'6"	91 x 198
D1 DOOR	2'6" x 6'6"	76 x 198
W WINDOW	5'0" x 4'6"	152 x 137
W1 WINDOW	5'0" x 3'0"	152 x 91
W2 WINDOW	4'0" x 3'0"	122 x 91
V VENTILATOR	3'0" x 2'0"	91 x 61

PLAN SHOWING THE PROPOSED CONSTRUCTION IN RESIDENTIAL BUILDING AND DEMOLISION AT DOOR NO. 48, S.No 39/1A, DURAIRAJ STREET, PALAVAN — THANGAL VILLAGE, SAIDAPET TALUK, CHENGAI M.G.R. DISTRICT. ALANDUR MUNICIPALITY LIMIT.  
 SCALE 1"=8'-0"(OR) 1:100.

APPLICANTS  
  
**K.R. NAGESWARA RAO**  
 CONSULTING CIVIL ENGINEER,  
 LICENSED SURVEYOR Reg 12788/84  
 ALANDUR MUNICIPALITY  
 90 MEGAVAKKAI MAIN ROAD, MS - 68  
 LICENSED SURVEYOR