
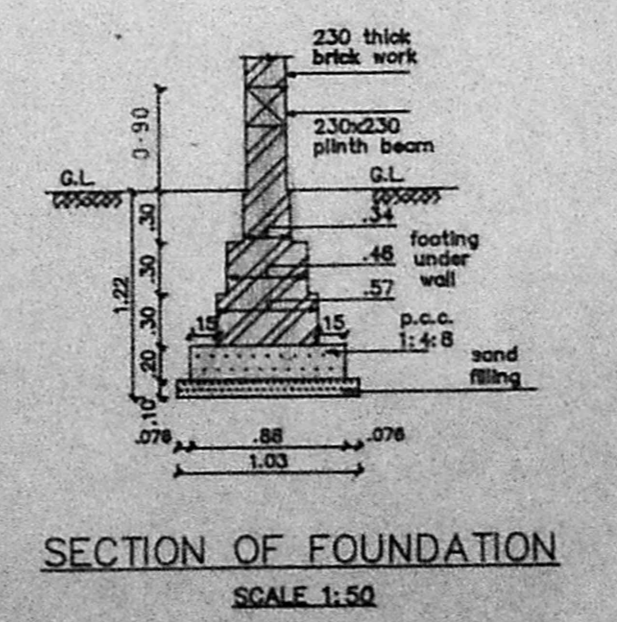
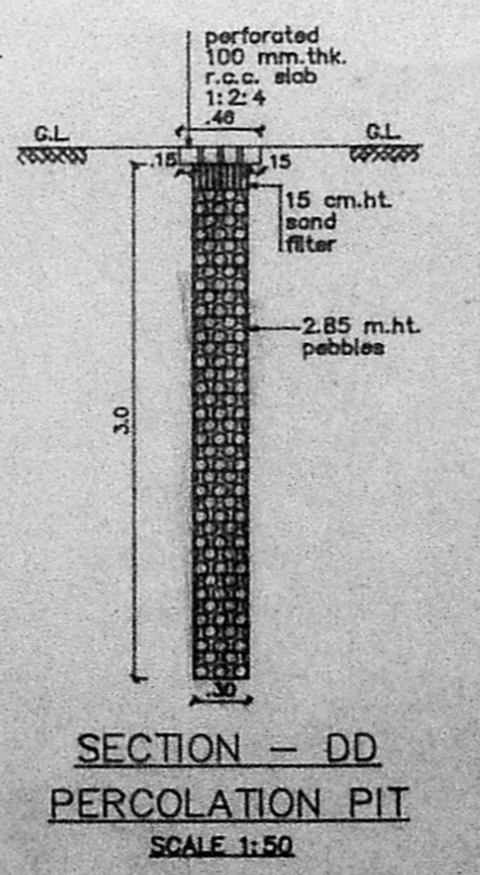
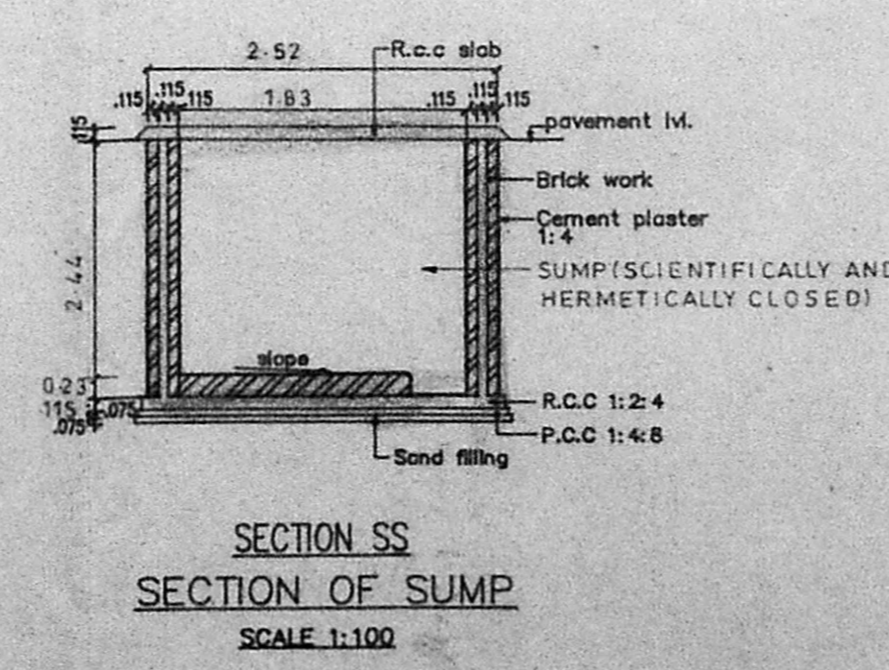
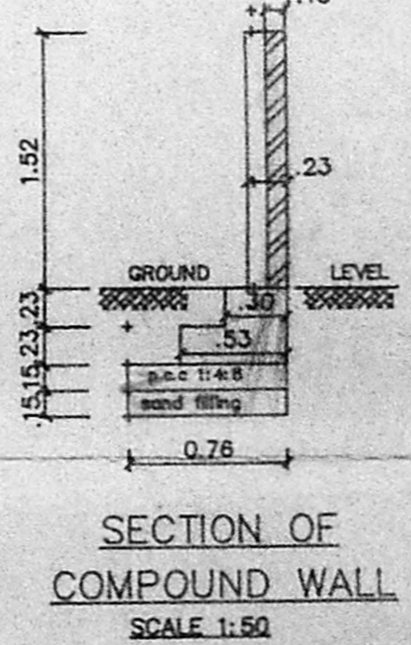
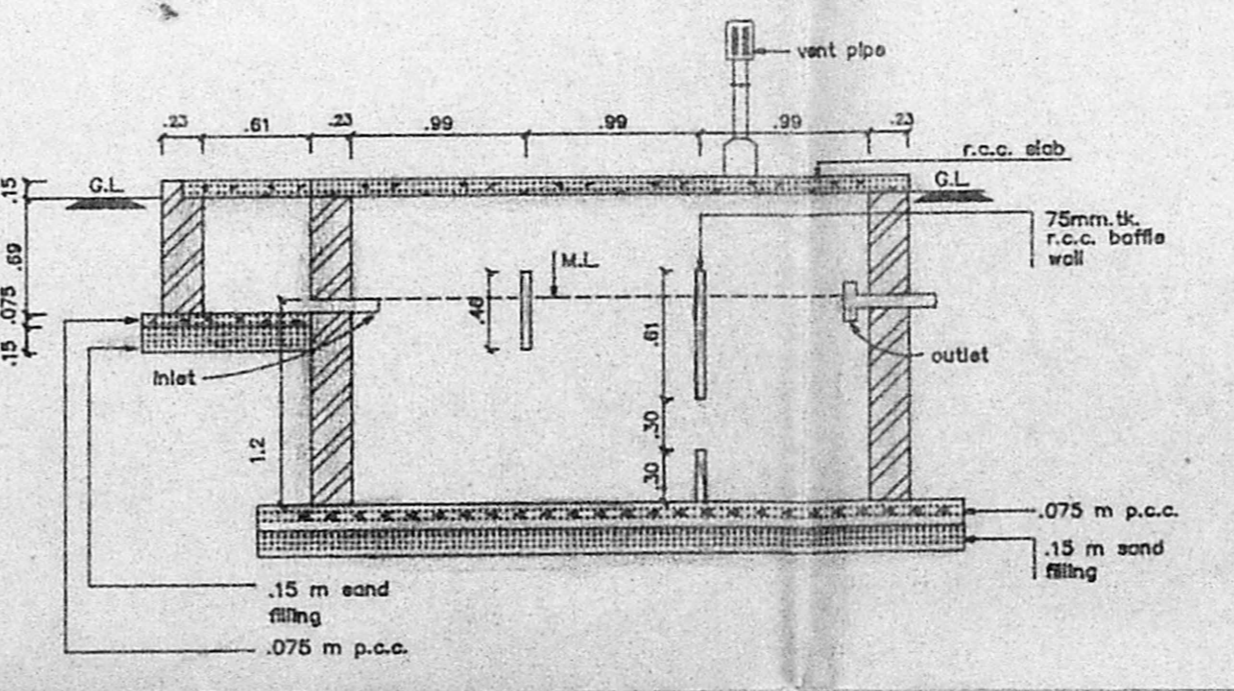
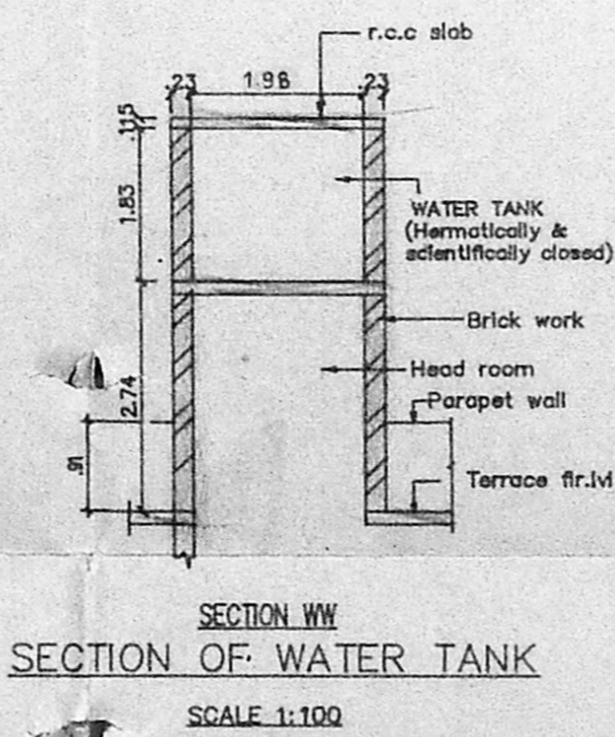
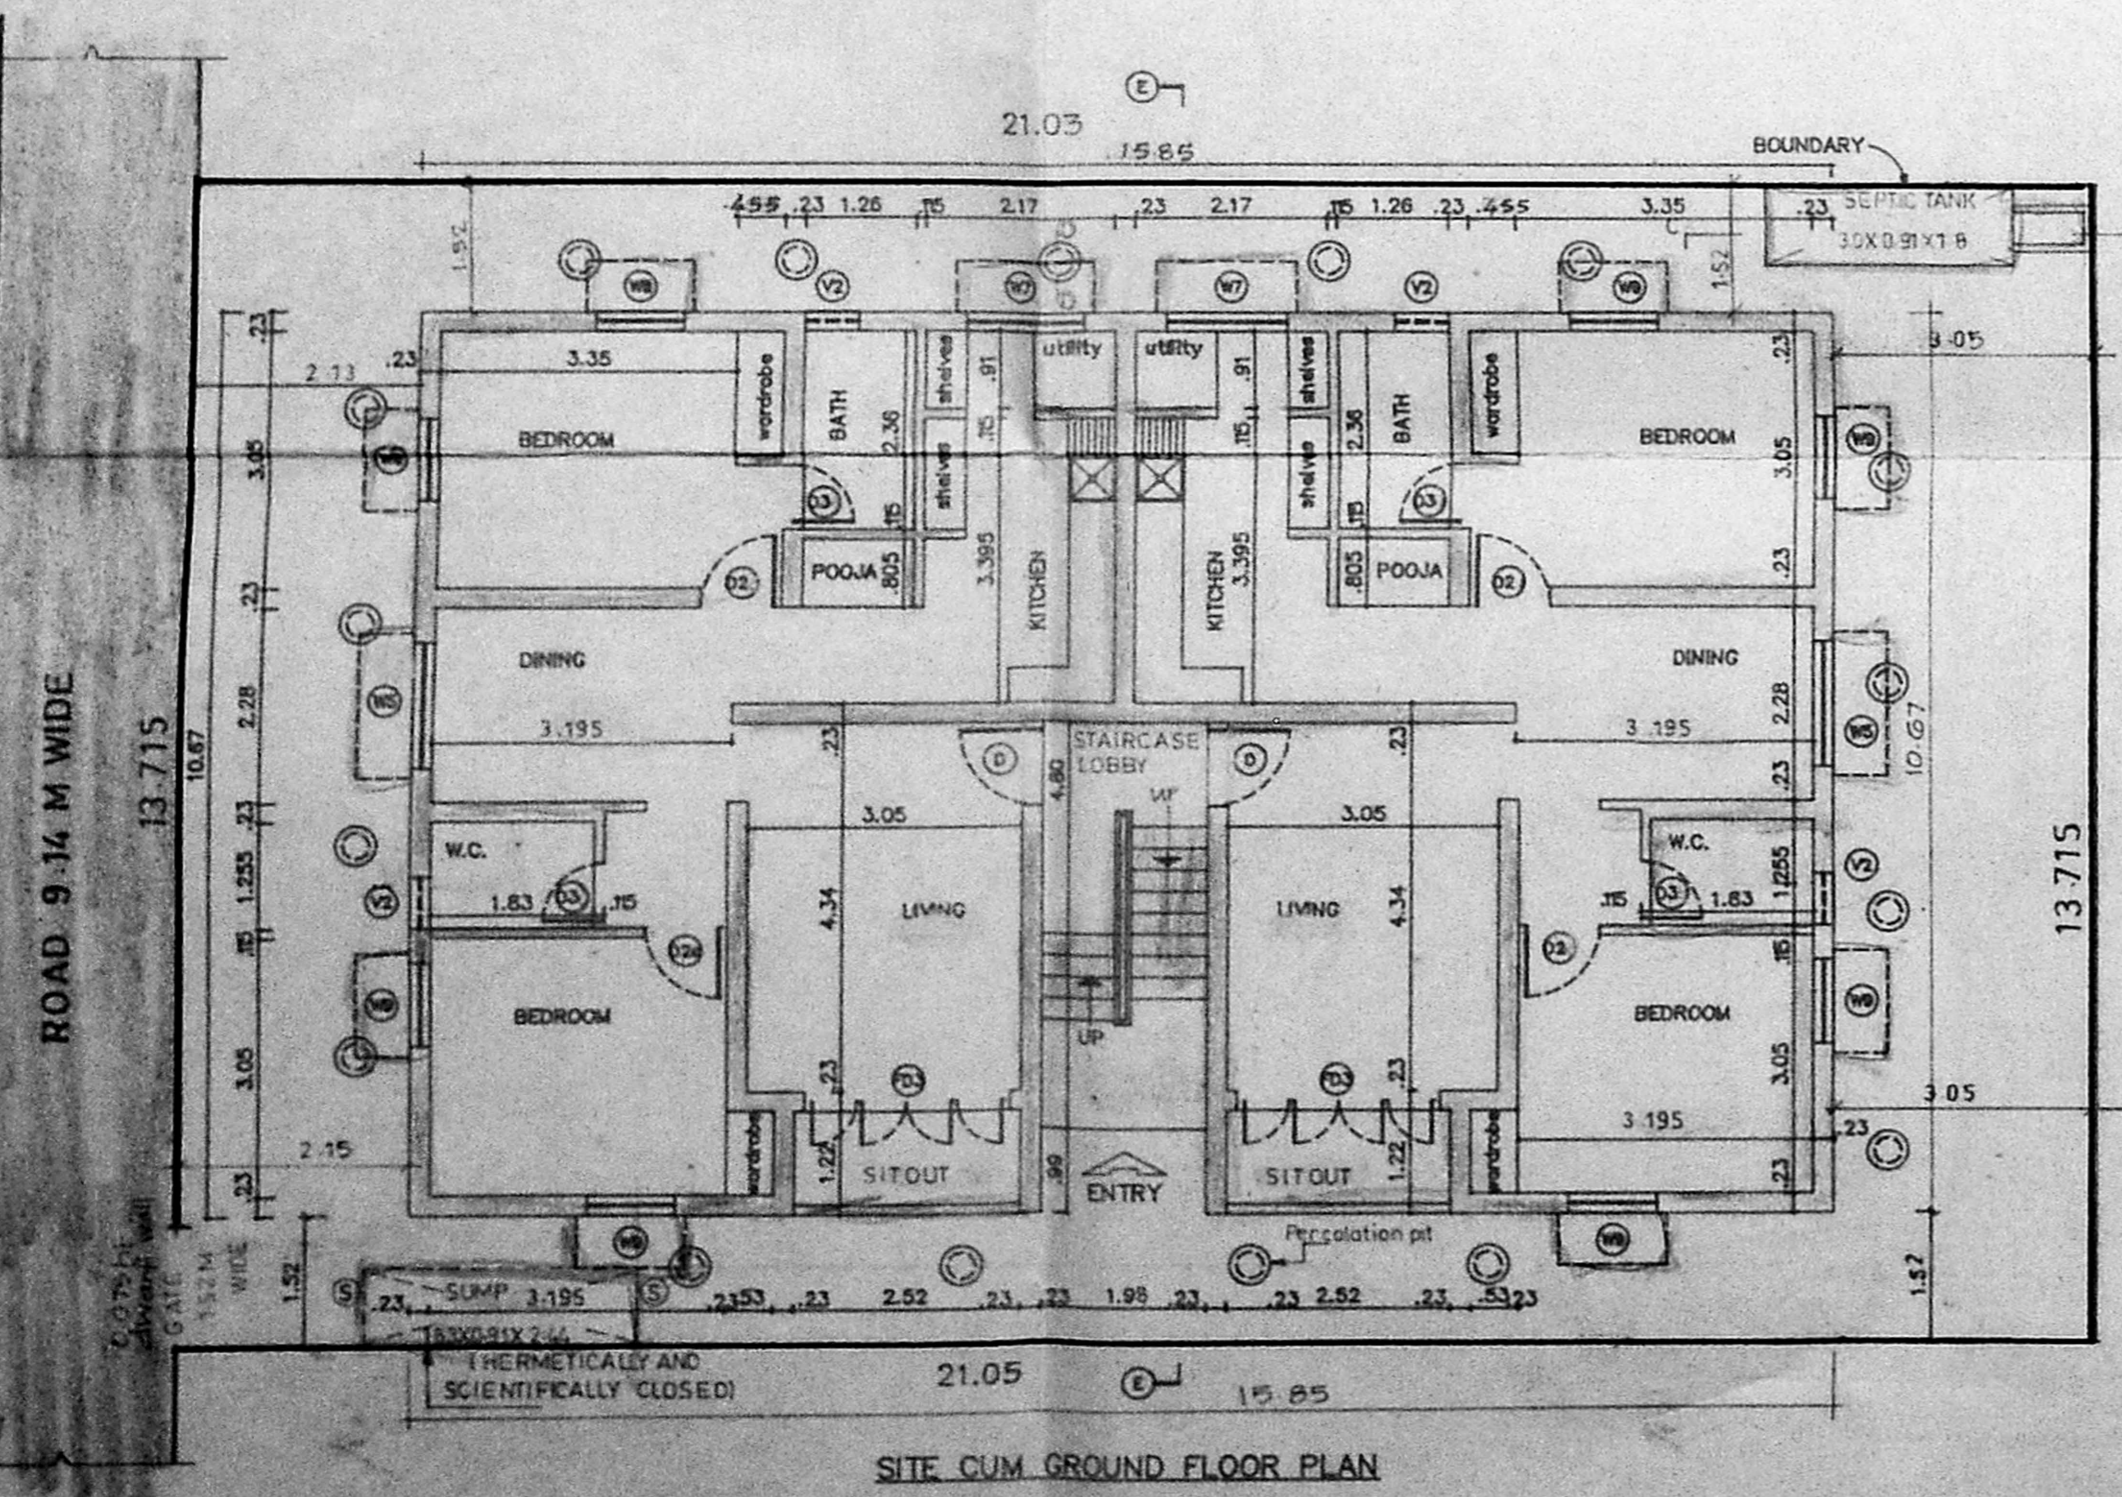
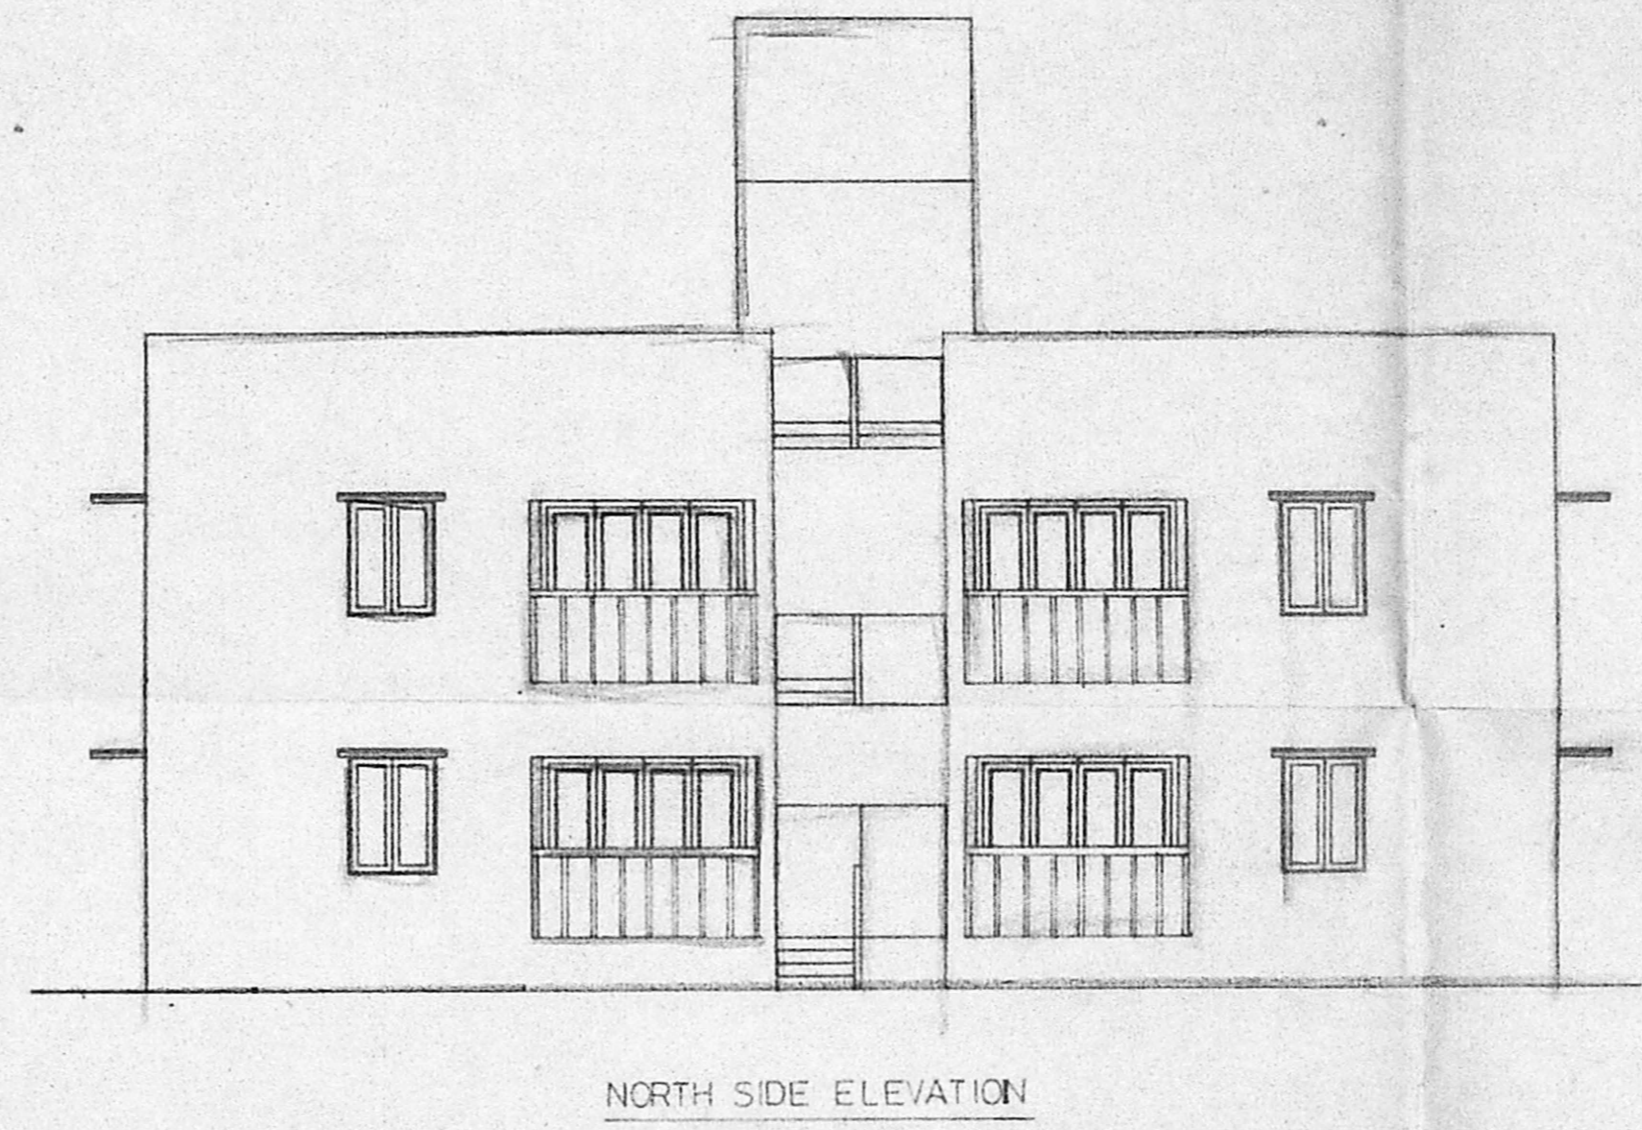
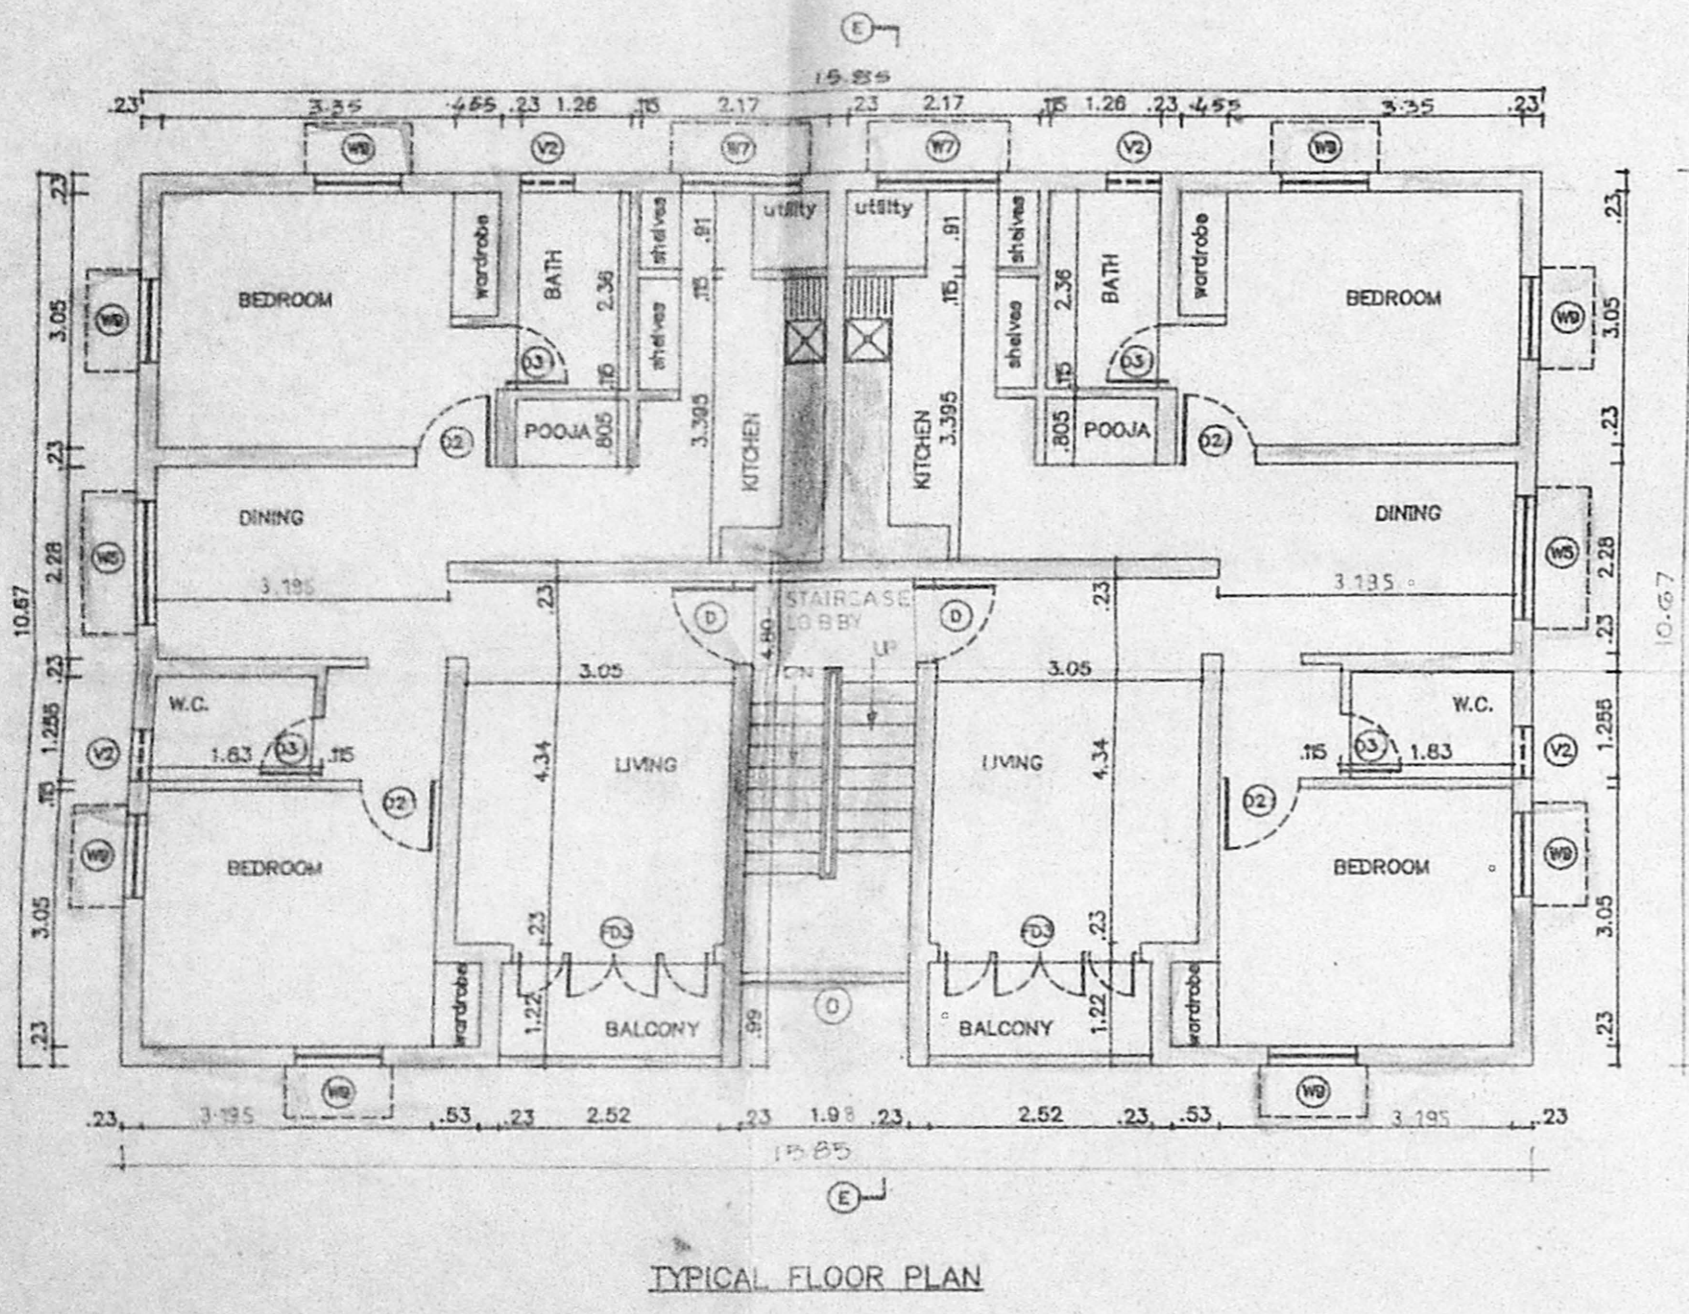
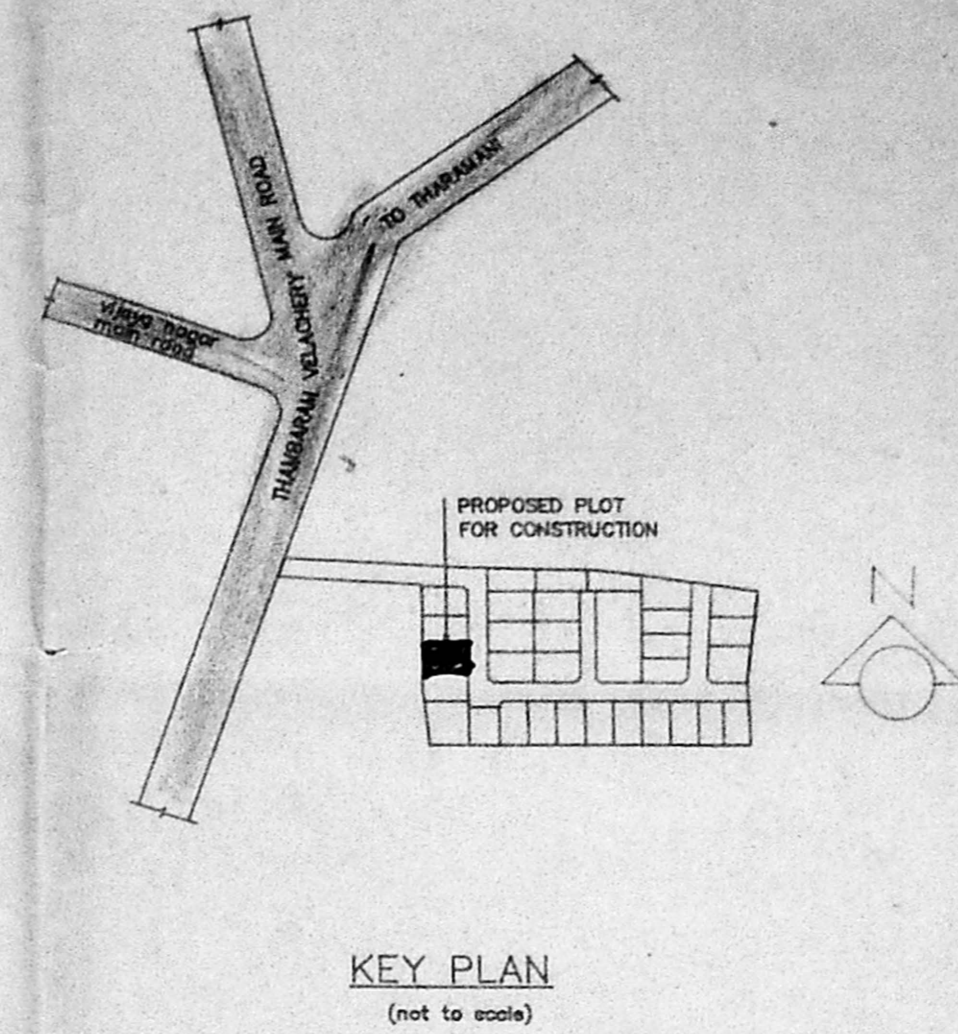


Planning Permit No. A/24063/3/97  
**APPROVED**  
 SUBJECT TO THE CONDITIONS IN THIS OFFICE LETTER.  
 No. 28229/196 Dtd 3-1-97  
 FOR MEMBER SECRETARY  
 MADRAS METROPOLITAN  
 DEVELOPMENT AUTHORITY  
 MADRAS - 600 008.

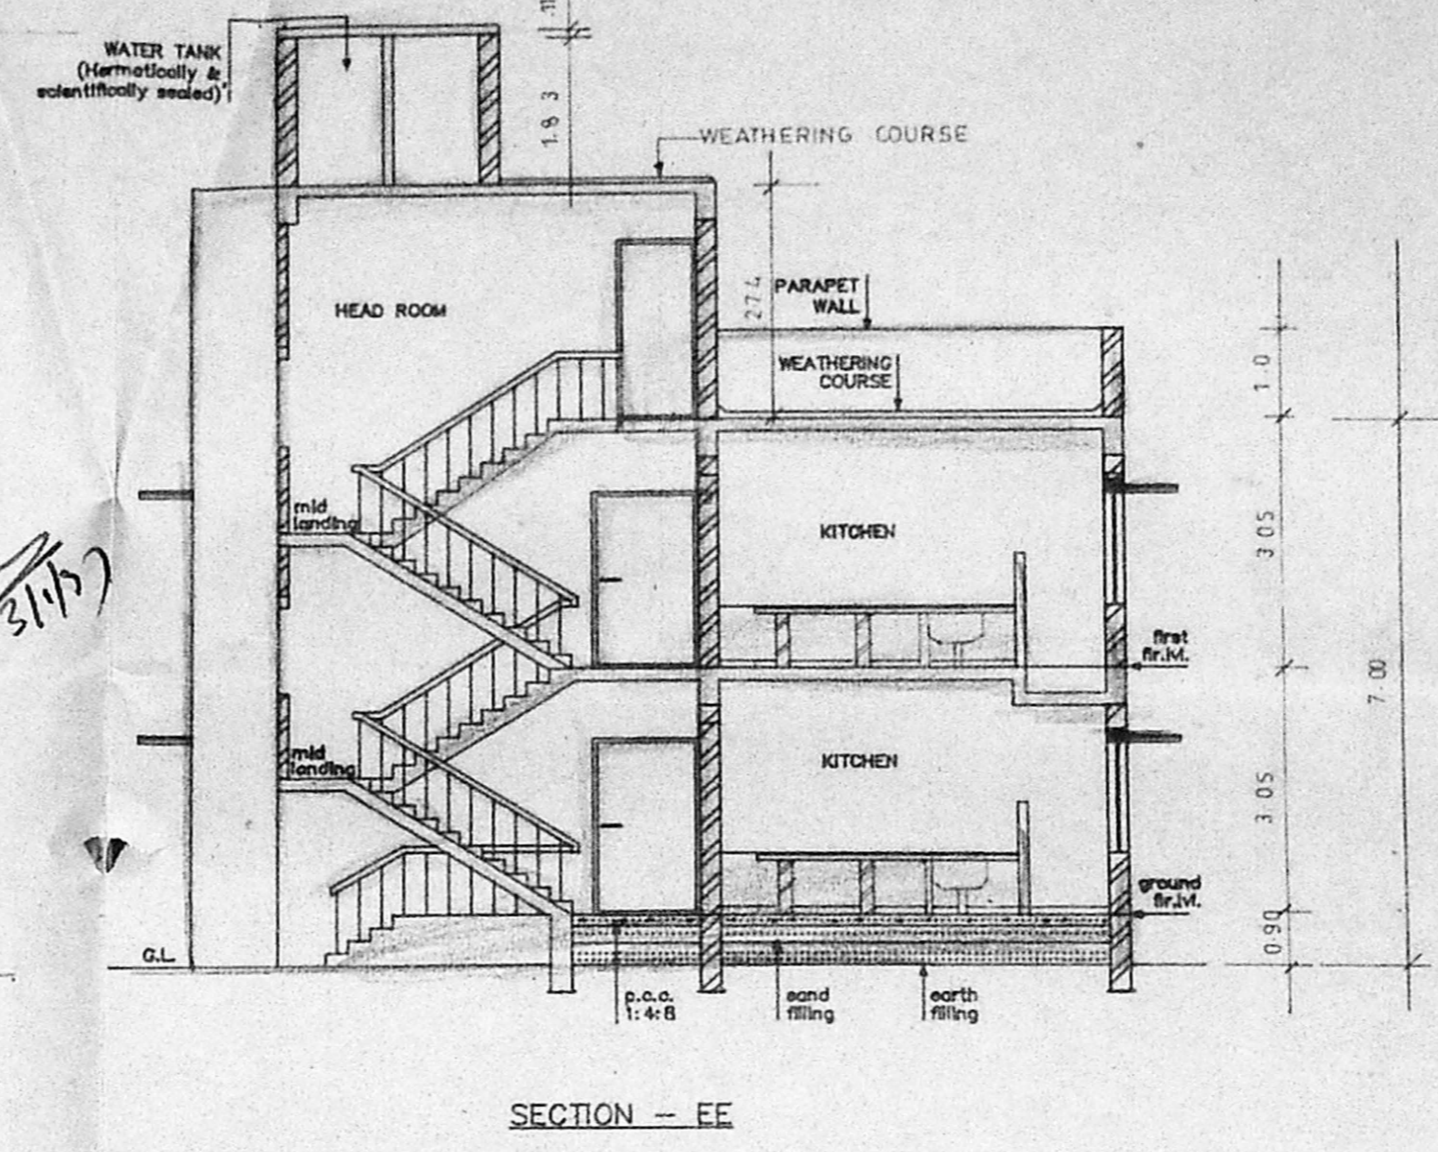

LEGEND		
CODE	SIZE	DESCRIPTION
FD3	1.68 x 1.981	COUNTRY WOOD FRAMED FRENCH DOOR (painted)
D	1.22 x 1.981	TEAK WOOD FRAMED FLUSH DOOR
D2	0.91 x 1.981	COUNTRY WOOD FRAMED FLUSH DOOR
D3	0.76 x 1.981	COUNTRY WOOD FRAMED FLUSH DOOR
W5	1.475 x 1.37	STEEL GLAZED WINDOW
W7	1.175 x 1.37	STEEL GLAZED WINDOW
W9	0.975 x 1.37	STEEL GLAZED WINDOW
V2	0.61 x 0.94	STEEL GLAZED VENTILATOR
O	1.91 x 1.07	OPENING

SPECIFICATION	
SL.NO	DESCRIPTION
1.	P.C.C. 1:4:8 IN FOUNDATION
2.	SAND FILLING IN FOUNDATION
3.	BRICK WORK IN C.M. 1:6
4.	R.C.C. WORK FOR SLABS, LINTELS & BEAMS Etc.
5.	PLASTERING IN C.M. 1:5 EXTERNAL & 1:4 INTERNAL
6.	MOSAIC TILED FLOORING
7.	WEATHERING COURSE OF BRICK JELLY LIME CONC.

AREA STATEMENT	
PLOT AREA	295.57 M <sup>2</sup>
BUILT UP AREA	334.3185 M <sup>2</sup>

COLOUR INDEX	
PROPOSED CONSTRUCTION	●
BOUNDARY OF SITE	●
ROAD	●

R.No	DATE	REVISIONS	INITIAL
1	189 179 M	16-02-94	1 : 100
DRG No:	DATE	SCALE	FILE

PROPOSED CONSTRUCTION OF DWELLING UNITS IN PLOT No : 3, L.A. No 3/95 DTD 5 6 95 AT SURVEY Nos. 249/3, 250/2, 250/3, 251/5, 254/4 & 328/1, VILLAGE - VELACHERY VELACHERY, TAM BARAM ROAD MADRAS - 600 042 TALUK : MAMBALAM - GUINDY, CORP. DIV. NO : 153 ZONE : X

OWNER'S SIGNATURE  
 S. SUBRAMANIAN  
 S. M. S. ENGINEER  
 Licensed Civil Engineer  
 Licensed Surveyor  
 L.S. No : 306 95/97

LICENSED SURVEYOR  
 SHEET NO :