
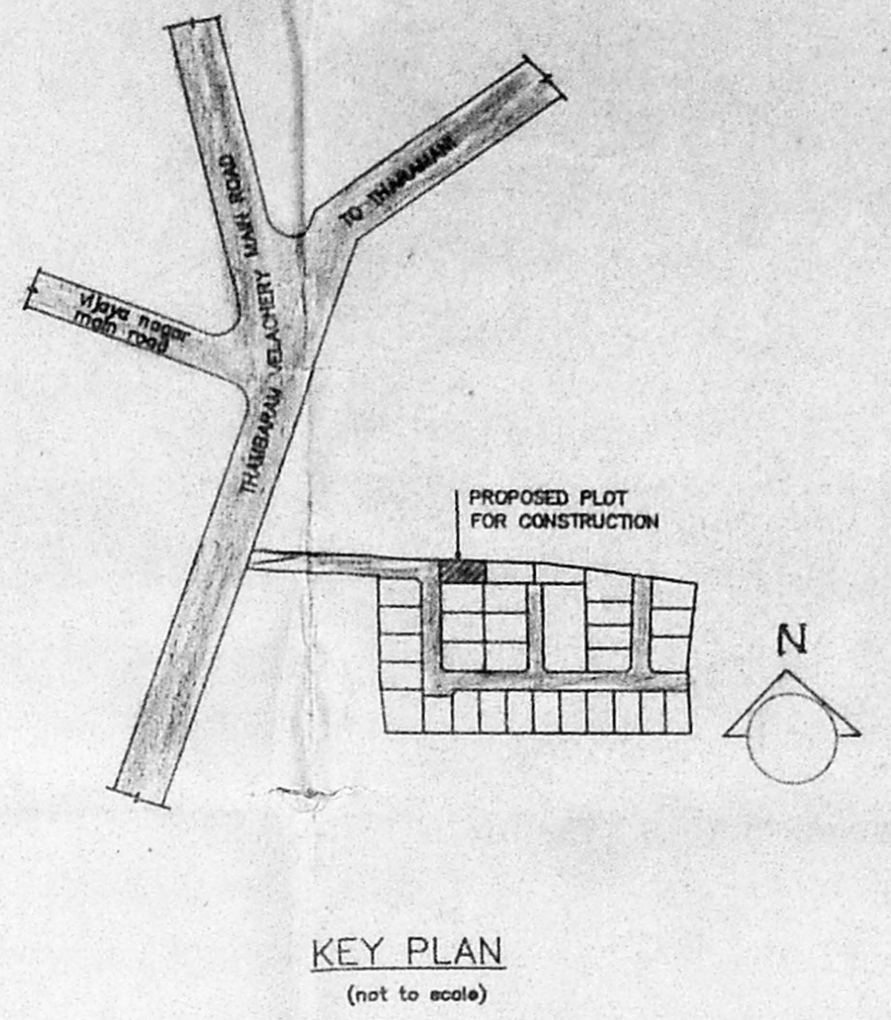
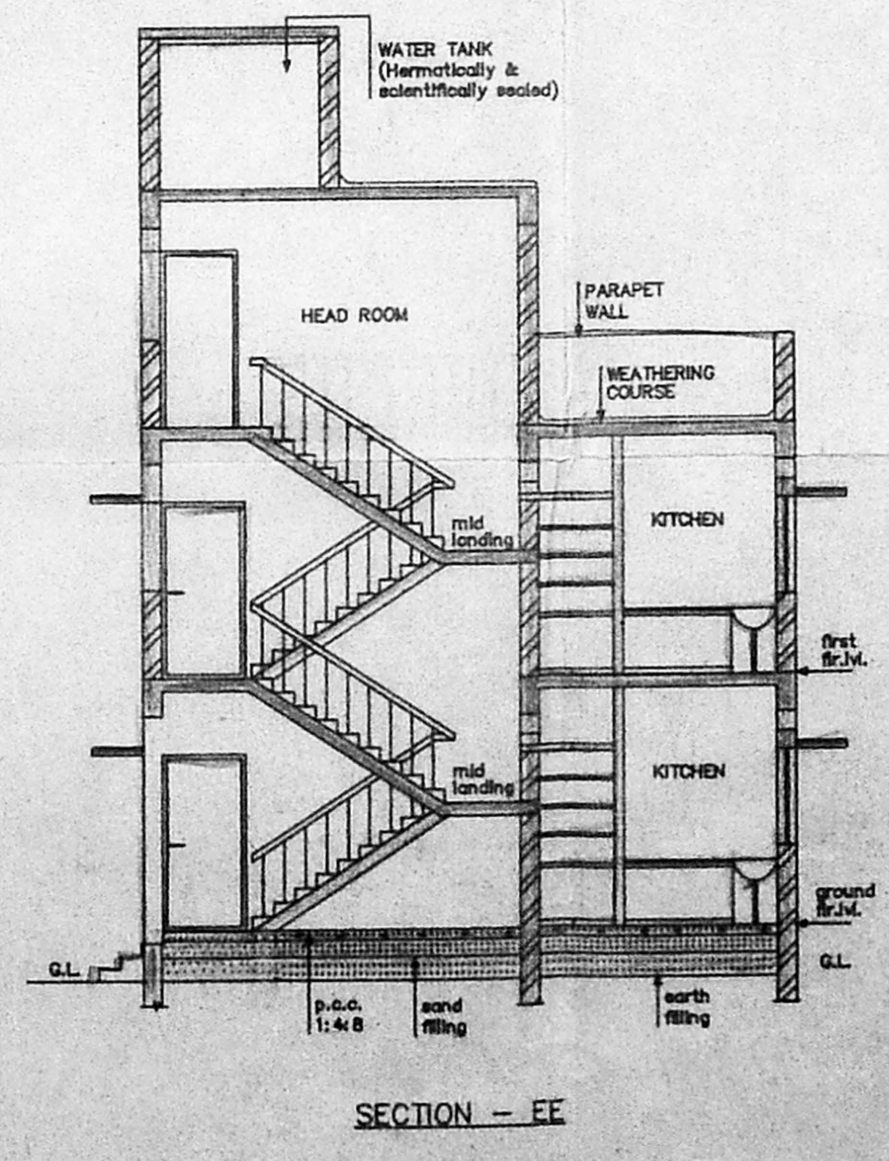
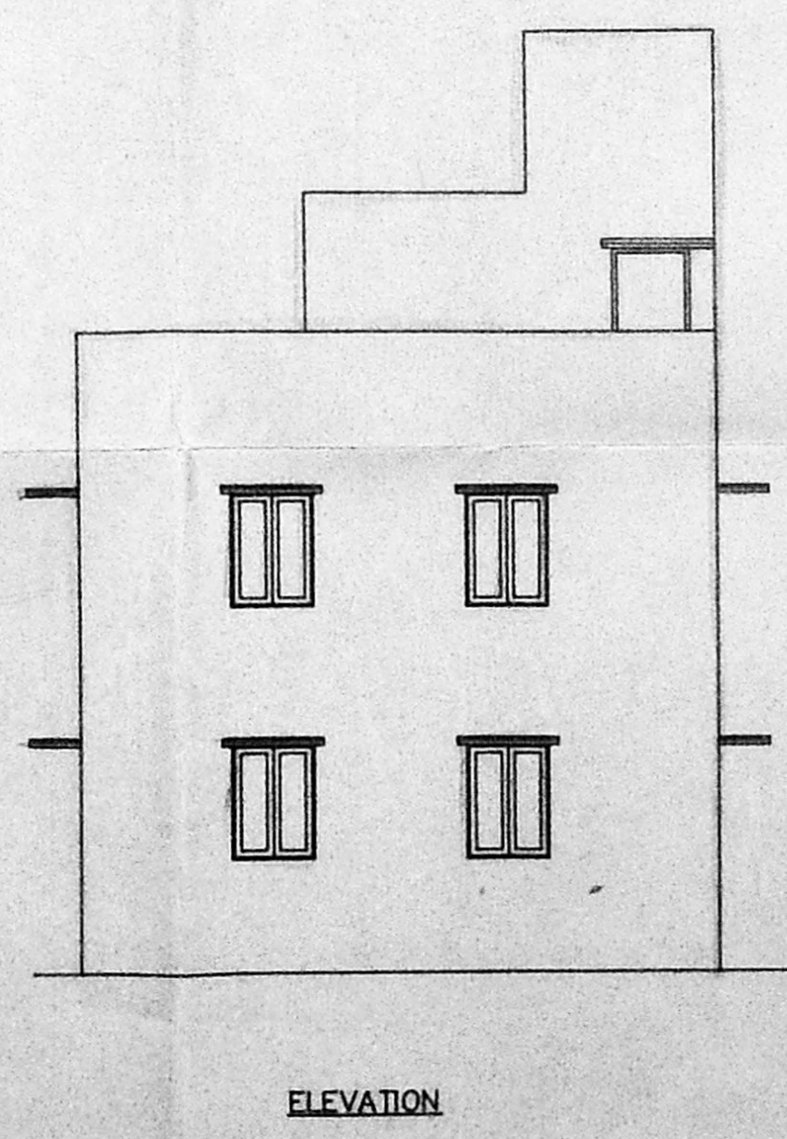
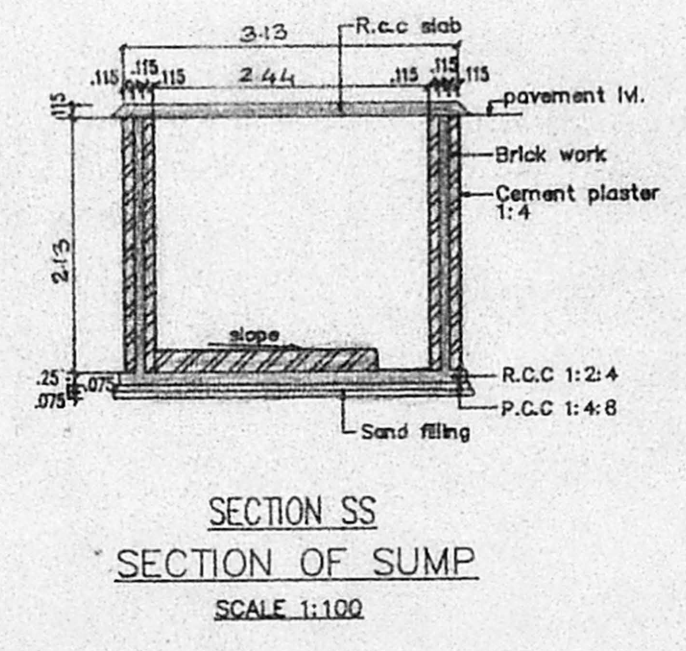
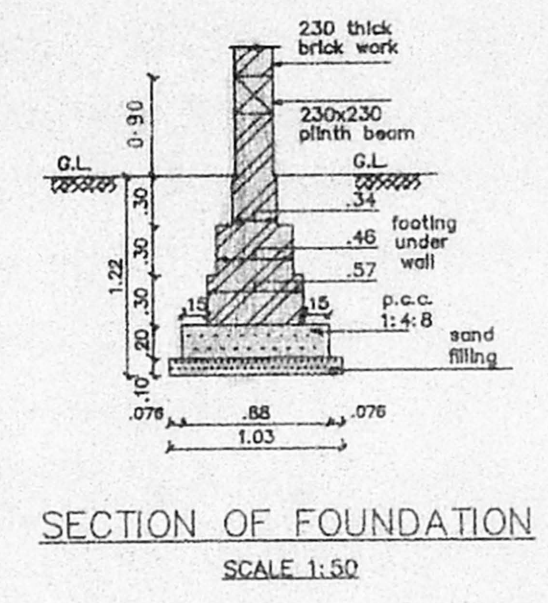
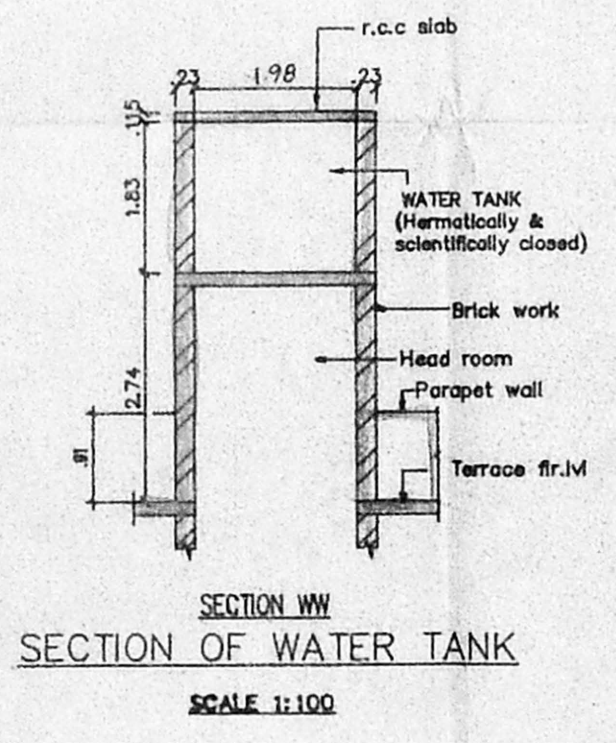
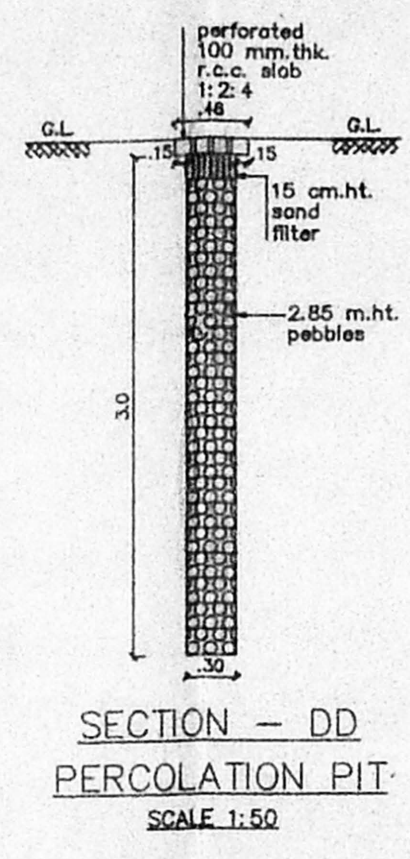
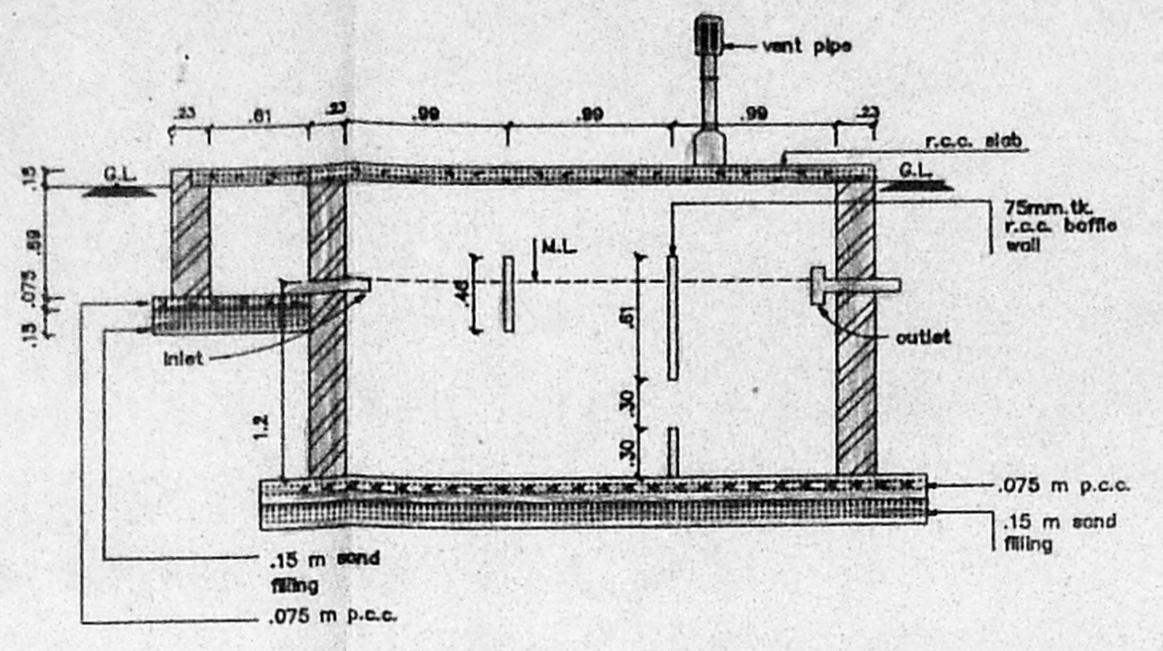
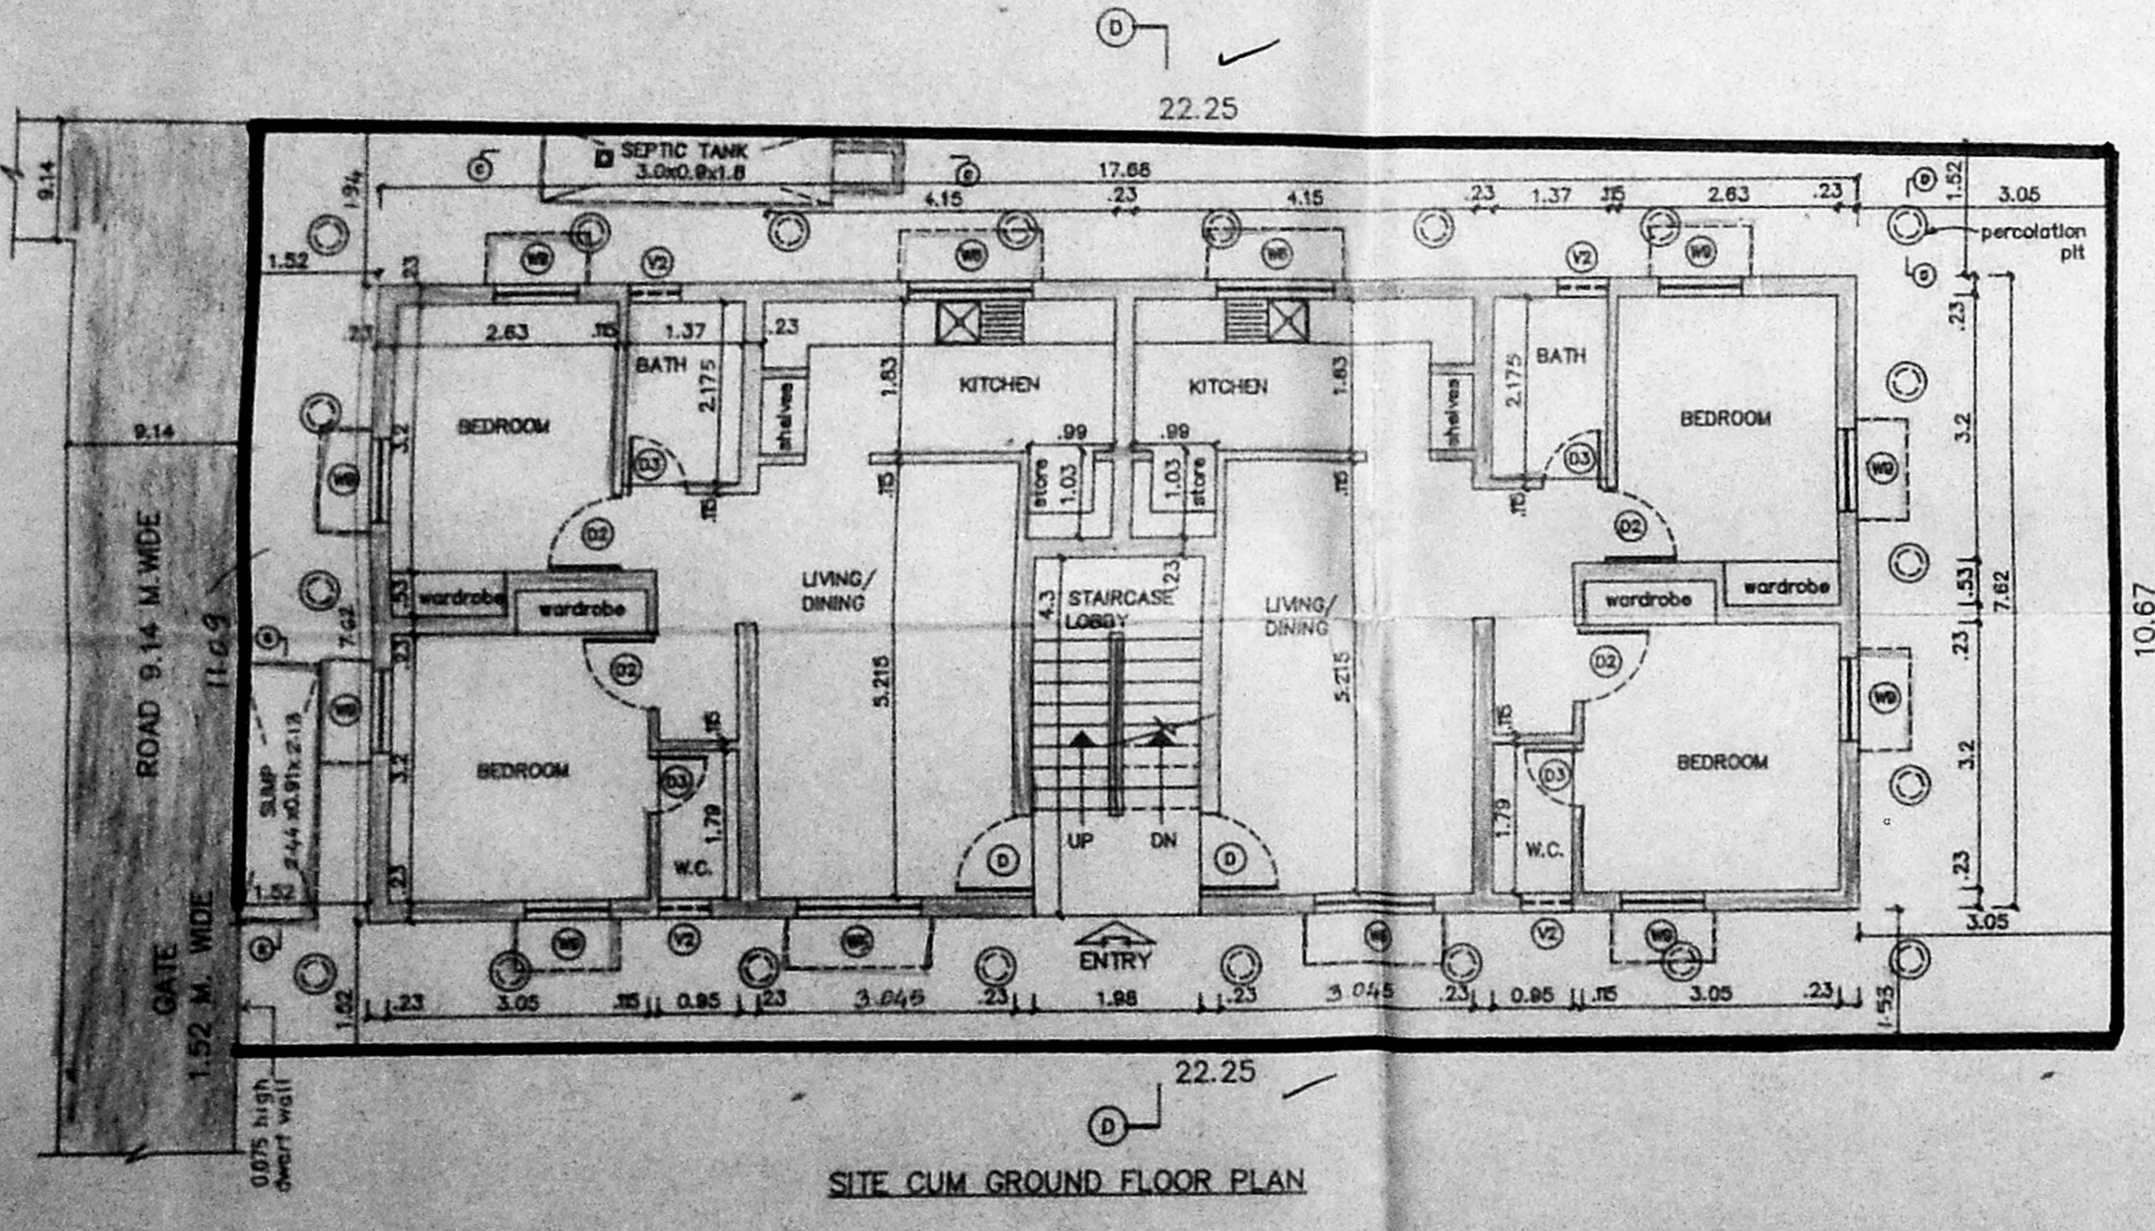
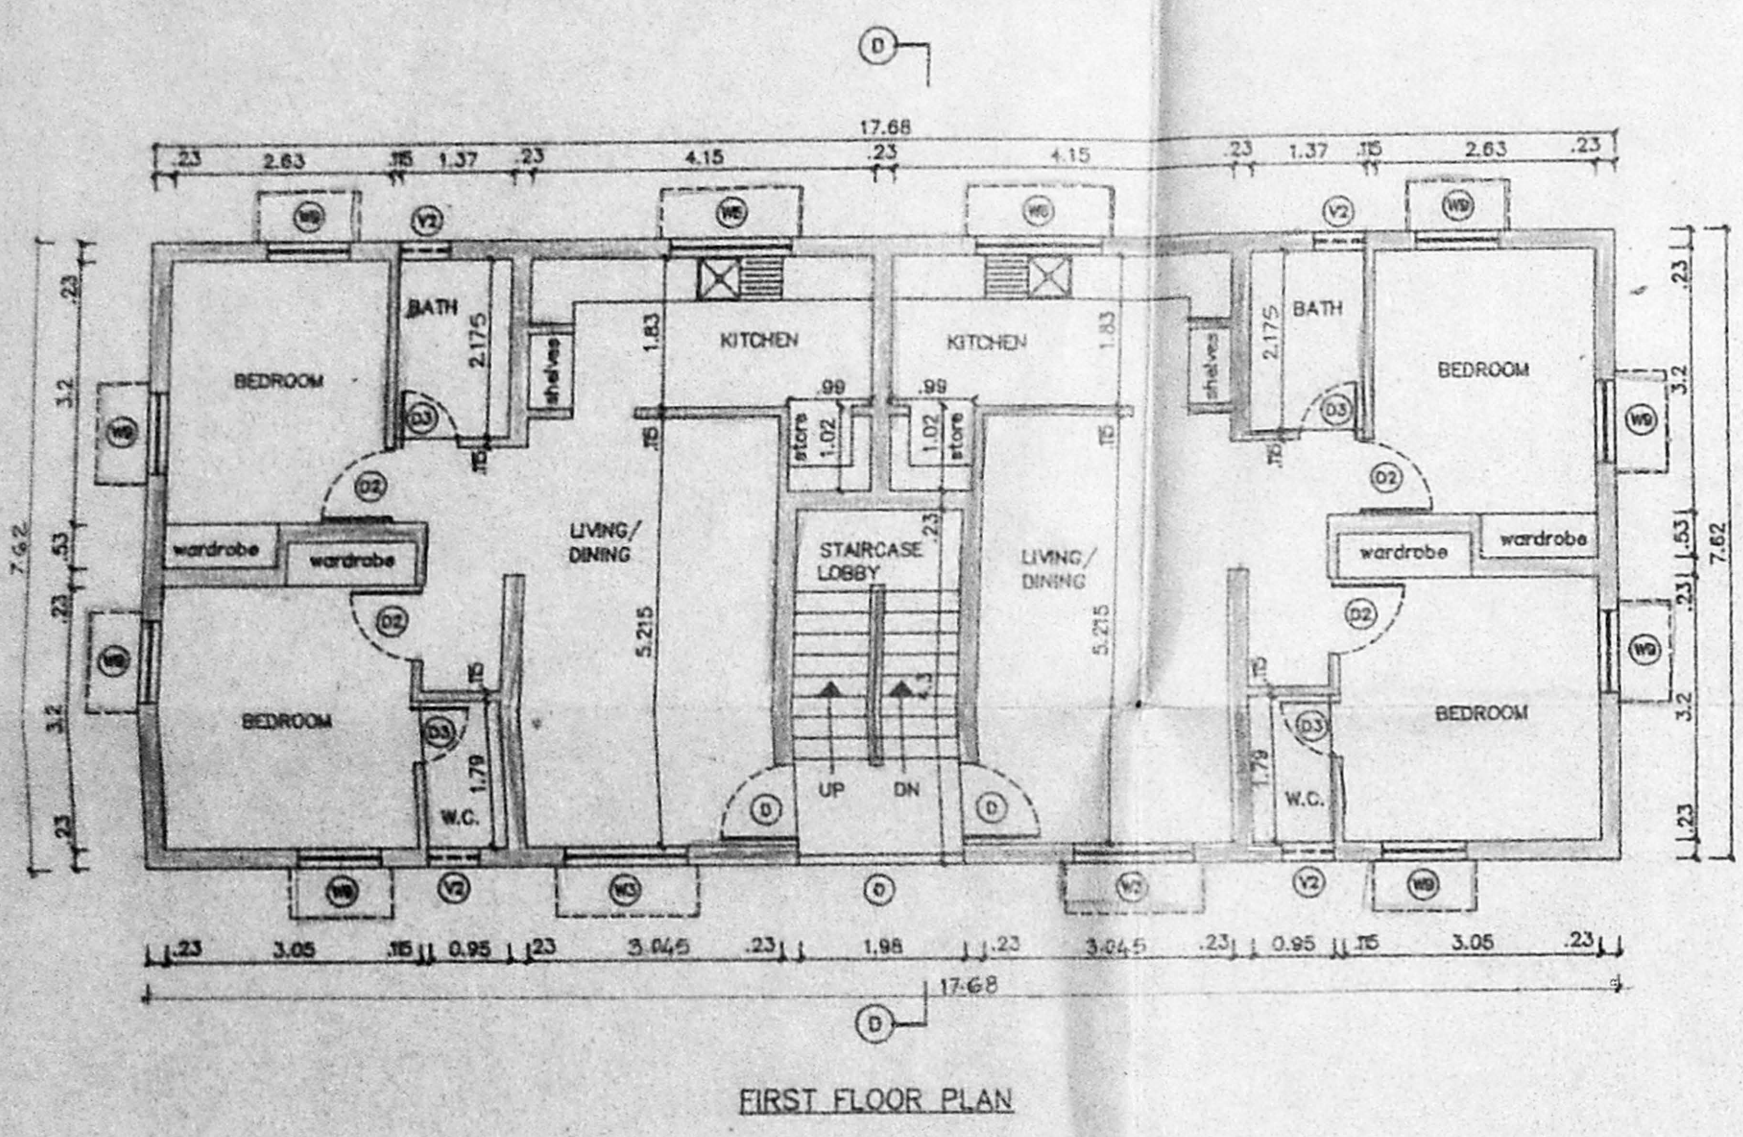


A/24072/12/97
APPROVED
 SUBJECT TO THE CONDITIONS IN THIS OFFICE LETTER.
 A/2129033/96 Date - 1997
 c/c N.V. Adhikari
 21/1/97
 FOR MEMBER SECRETARY
 MADRAS METROPOLITAN
 DEVELOPMENT AUTHORITY
 MADRAS - 600 008.
 6/1/97 6/1/97

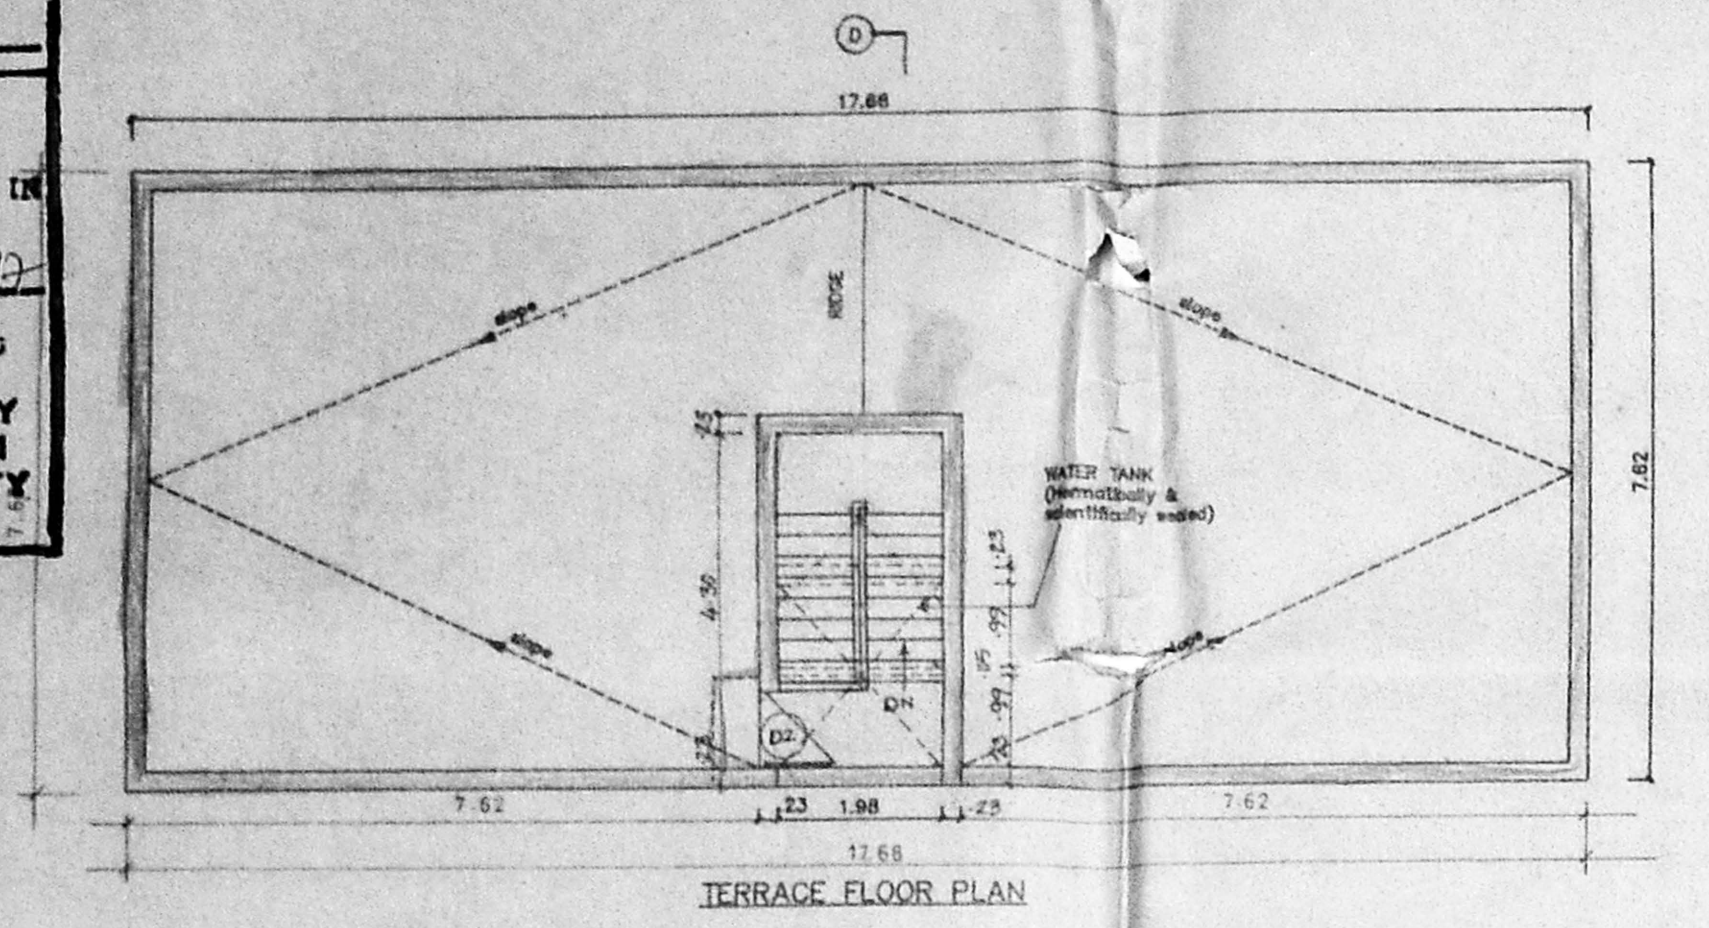

LEGEND		
CODE	SIZE	DESCRIPTION
D1	0.99 x 1.981	TEAK WOOD FRAMED FLUSH DOOR
D2	0.91 x 1.981	COUNTRY WOOD FRAMED FLUSH DOOR
D3	0.76 x 1.981	COUNTRY WOOD FRAMED FLUSH DOOR
W5	1.775 x 1.37	STEEL GLAZED WINDOW
W6	1.475 x 0.875	STEEL GLAZED WINDOW
W9	0.975 x 1.37	STEEL GLAZED WINDOW
V2	0.60 x 0.94	STEEL GLAZED VENTILATOR
O	1.98 x 1.07	OPENING

SPECIFICATION	
SLNO	DESCRIPTION
1.	P.C.C. 1:4:8 IN FOUNDATION
2.	SAND FILLING IN FOUNDATION
3.	BRICK WORK IN C.M. 1:6
4.	R.C.C. WORK FOR SLABS, LINTELS & BEAMS Etc.,
5.	PLASTERING IN C.M. 1:5 EXTERNAL & 1:4 INTERNAL
6.	MOSAIC TILED FLOORING.
7.	WEATHERING COURSE OF BRICK JELLY LIME CONC.
8.	CONCRETE BLOCK INFILL

AREA STATEMENT	
PLOT AREA	242.56 M ²
BUILT UP AREA	269.4432 M ²

COLOUR INDEX	
PROPOSED CONSTRUCTION	●
BOUNDARY OF SITE	●
ROAD	●

R.No	DATE	REVISIONS	INITIAL
1463/179 M	24-05-94	1: 100	SPIC 3BCOR18 Jones 18.10.96
DRG No:	DATE	SCALE	FILE DRAWN CHECKED

PROPOSED CONSTRUCTION OF DWELLING UNITS IN PLOT NO : 19, L.A. No 3195 Dtd 5.6.95 AT SURVEY Nos. 249/3, 250/2, 250/3, 251/5, 254/4 & 328/1, (VILLAGE - VELACHERY VELACHERY, TAMBARAM ROAD MADRAS - 600 042. TALUK : MAMBALAM - GUINDY, CORP. DIV. NO : 153 ZONE 'X'

OWNER'S SIGNATURE
 LIC. SURVEYOR
 L.S. No : 306 / 96 - 97

