
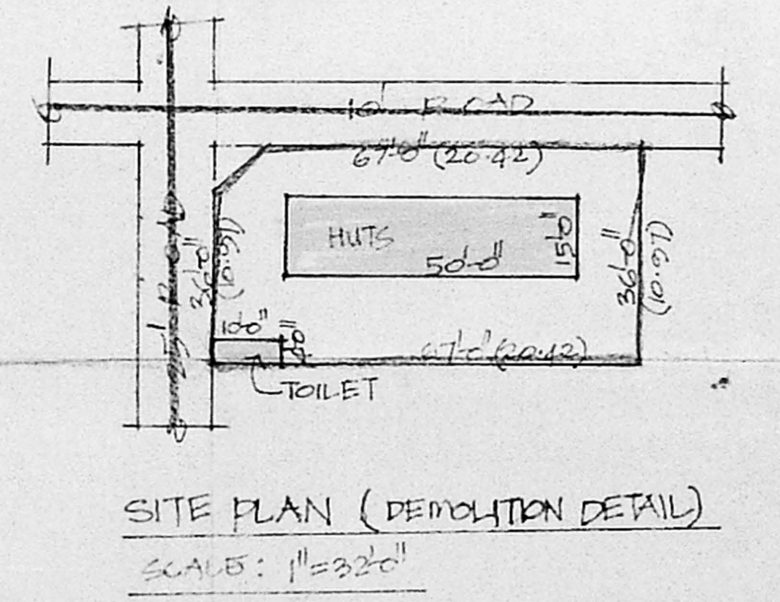
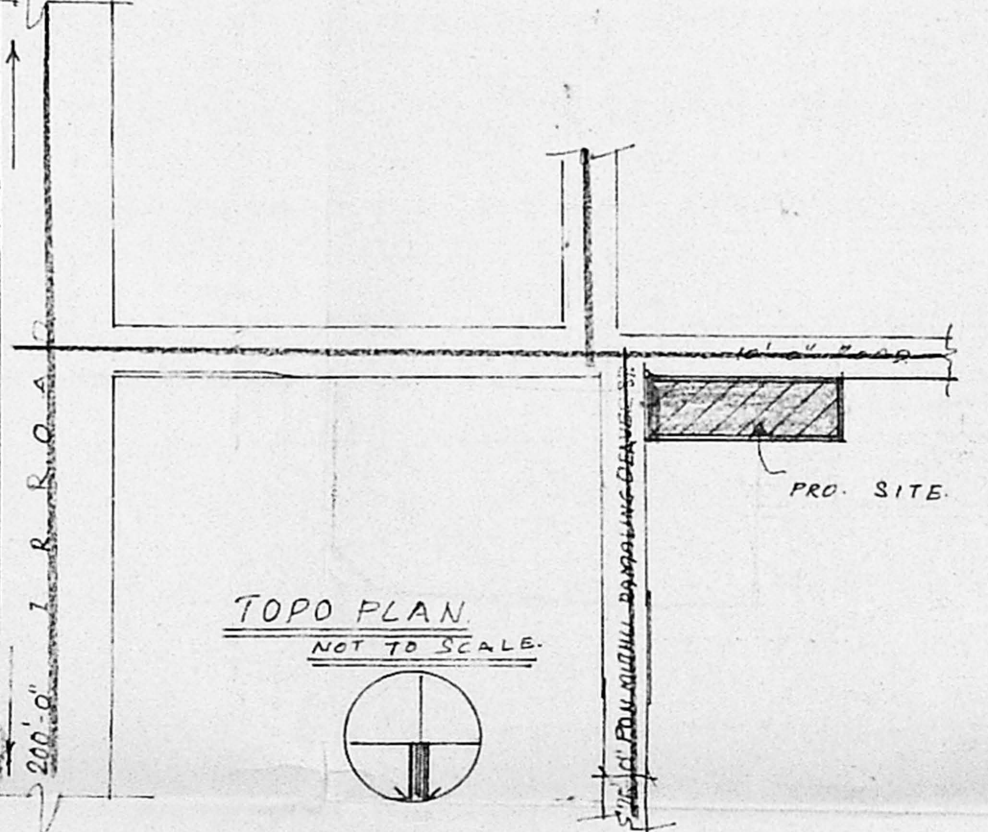
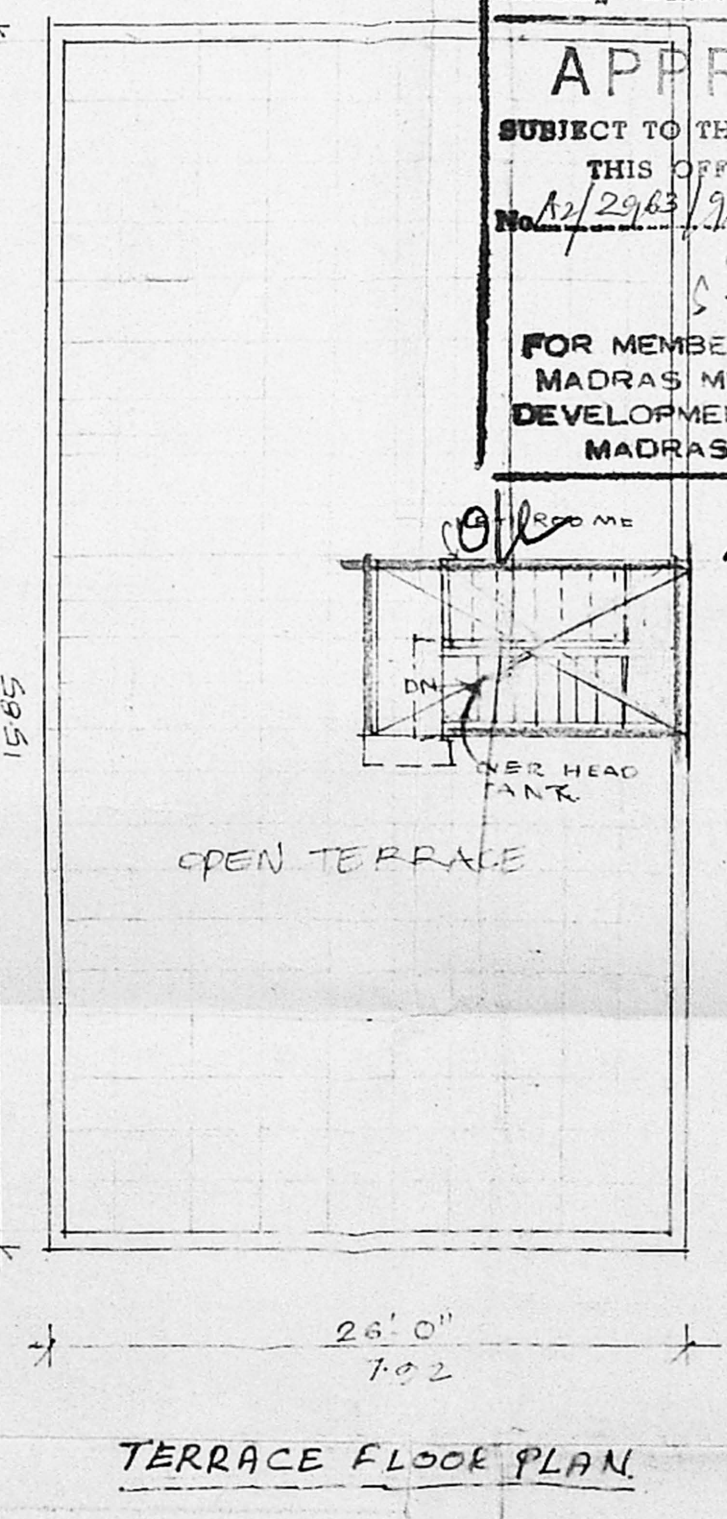
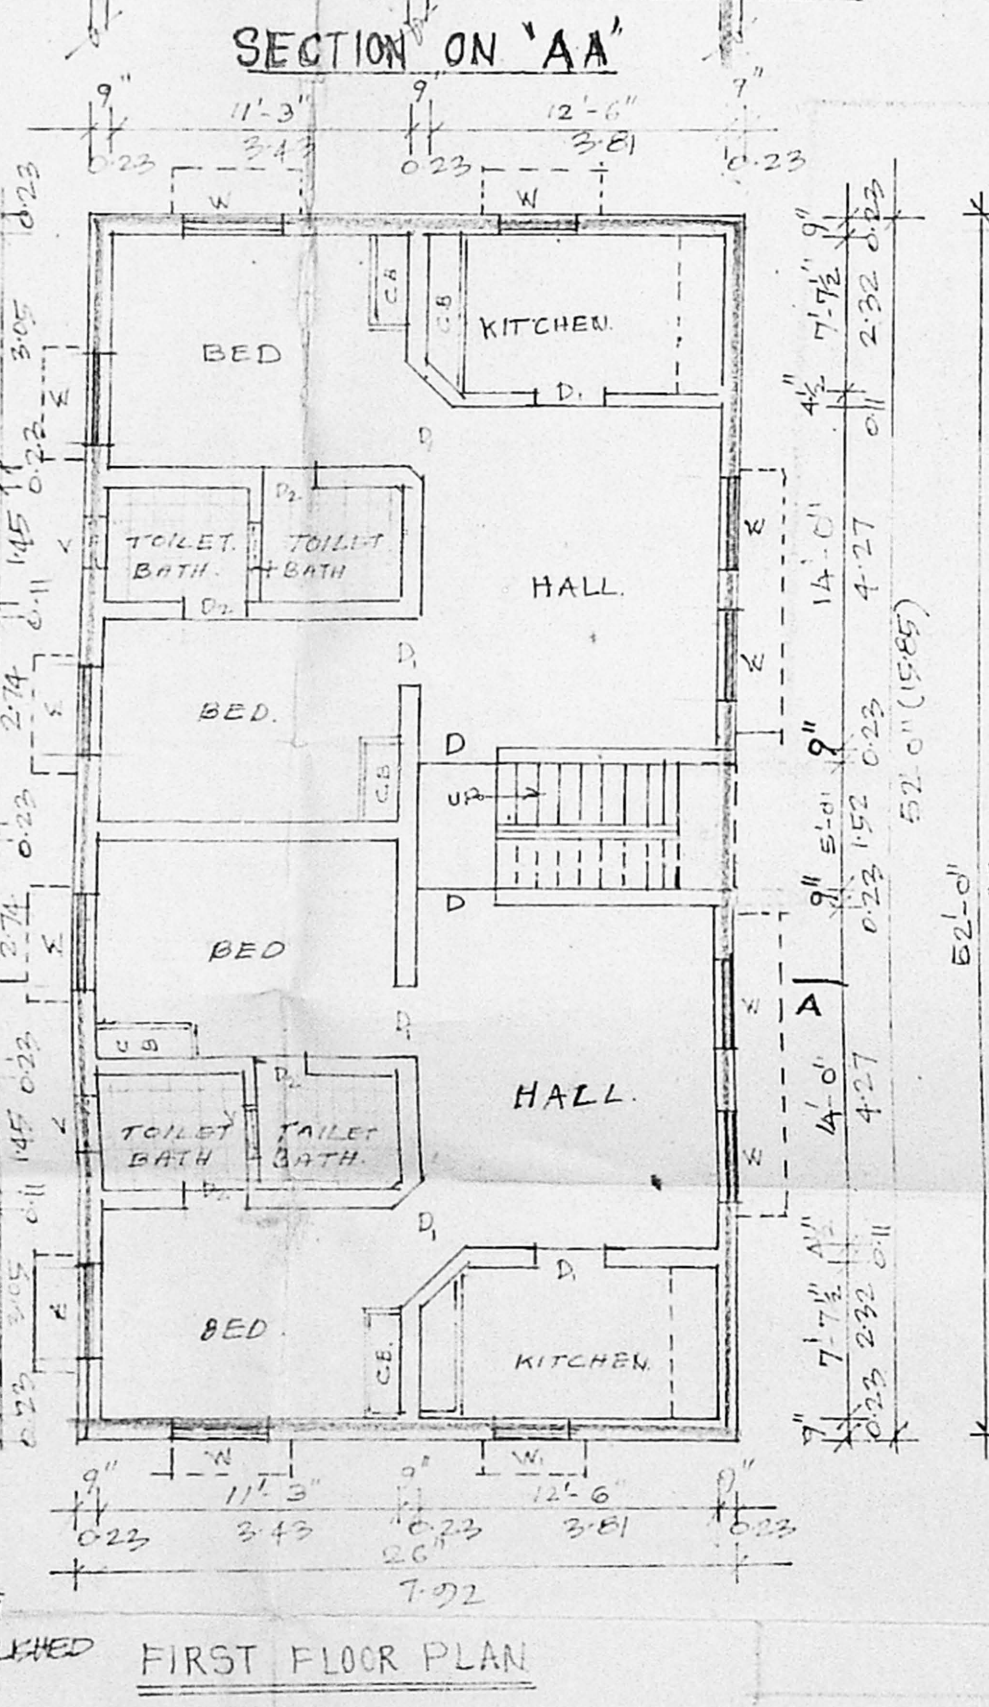


SCHEDULE OF JOINERY.

DOOR	7'-0" x 3'-3"
D ₁ DOOR	7'-0" x 3'-0"
D ₂ DOOR	6'-6" x 2'-6"
W WINDOW	4'-0" x 4'-0"
W ₁ WINDOW	4'-0" x 3'-0"
V VENTILATORS	2'-6" x 2'-6"

- ===== PRO. BUILDING.
- ===== EXG. ROAD.
- ===== PLOT BOUNDARY TO BE DEMOLISHED
- ===== PLOT AREA. 2417 SQFT
- ===== CONS. AREA. G.F. = 1352 SQFT
- ===== F.F. = 1352 SQFT

Planning Permit No. A/20205/91/20
APPROVED
 SUBJECT TO THE CONDITIONS IN THIS OFFICE LETTER.
 No. 12/2963/96 Date 1-3-96
 FOR MEMBER SECRETARY
 MADRAS METROPOLITAN
 DEVELOPMENT AUTHORITY
 MADRAS - 600 008, STATE.

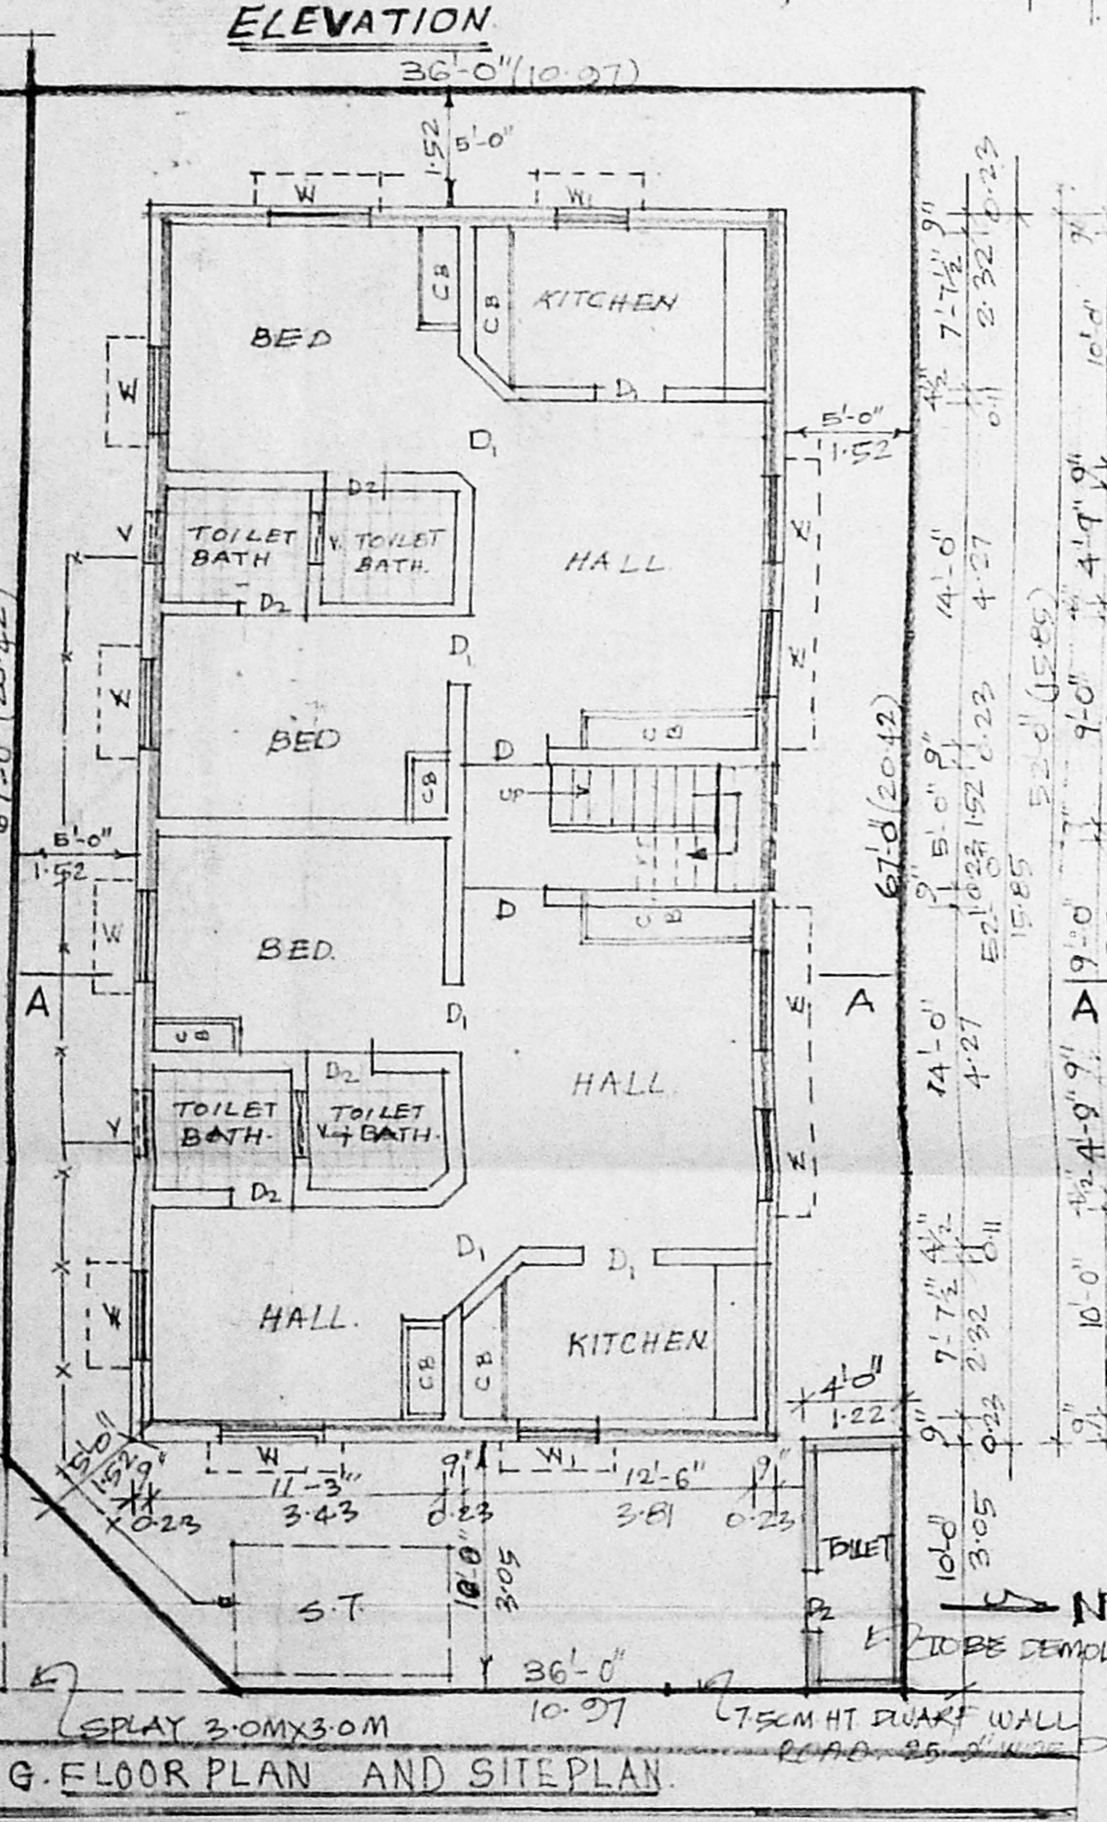

PLAN SHOWING PROPOSED RESIDENTIAL BUILDING.
 R.S. NO 204. DOOR. NO 5.
 GANDHI NAGAR. IKKATTU - THANGAL VILLAGE.
 SCALE: 1" = 8'-0"

C 20 006 006
 K. Chandrasekar
 OWNER

Dr. K. VENUGOPAL, Ret. A.E.E.
 CORPORATION OF MADRAS
 Civil & Sanitary Engineering Consultant
 Licensed Surveyor, Class-I No 320
 Licensed Plumber, Class-I Metro Water
 Sewer No. Water Supply No.
 3, Nandambal Street, Thangambakam (Lake Road)
 Madras - 600 034