
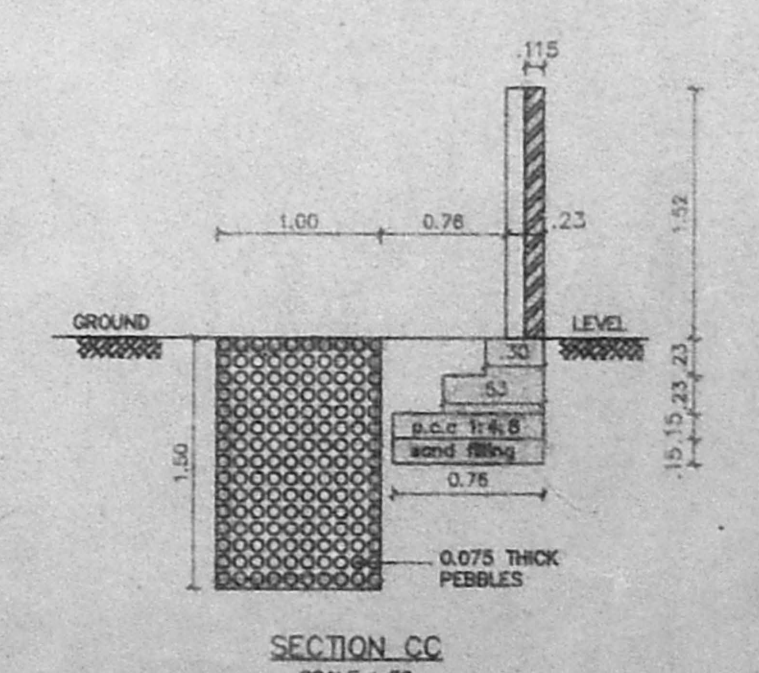
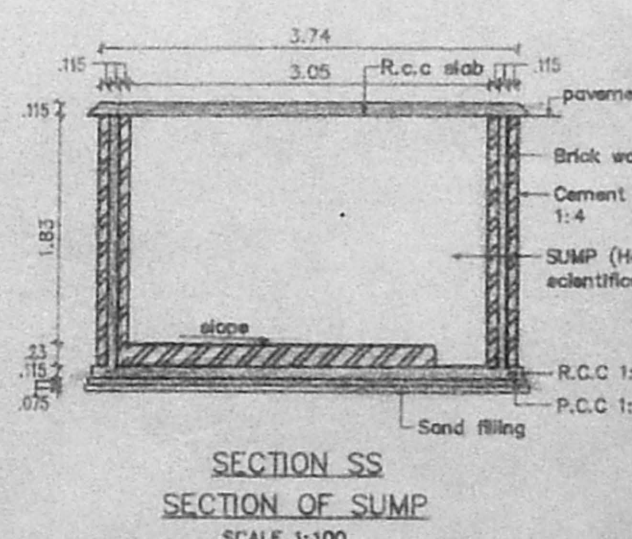
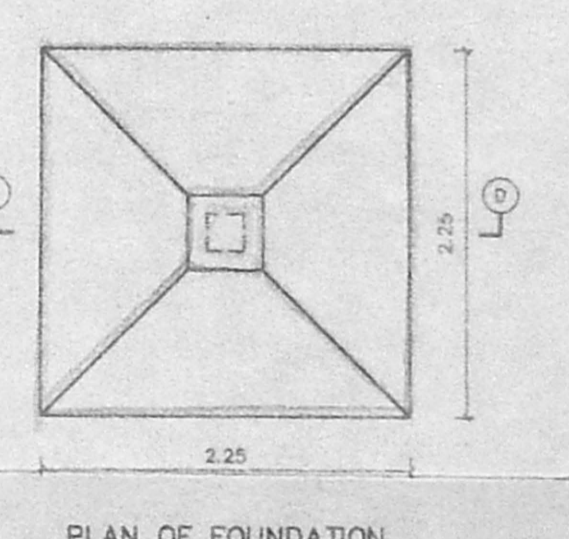
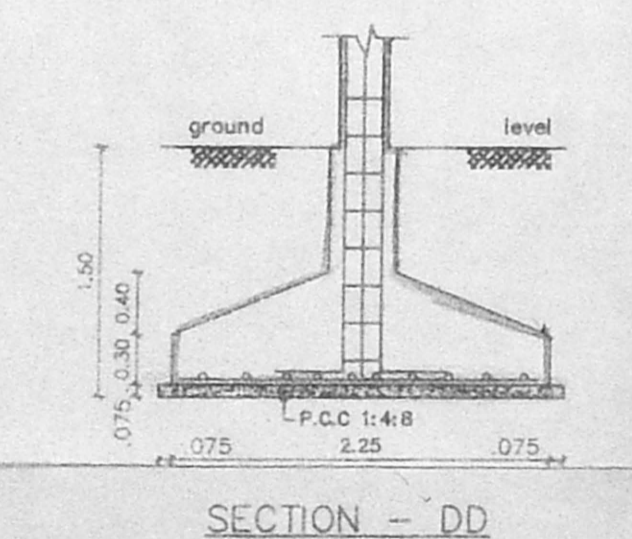
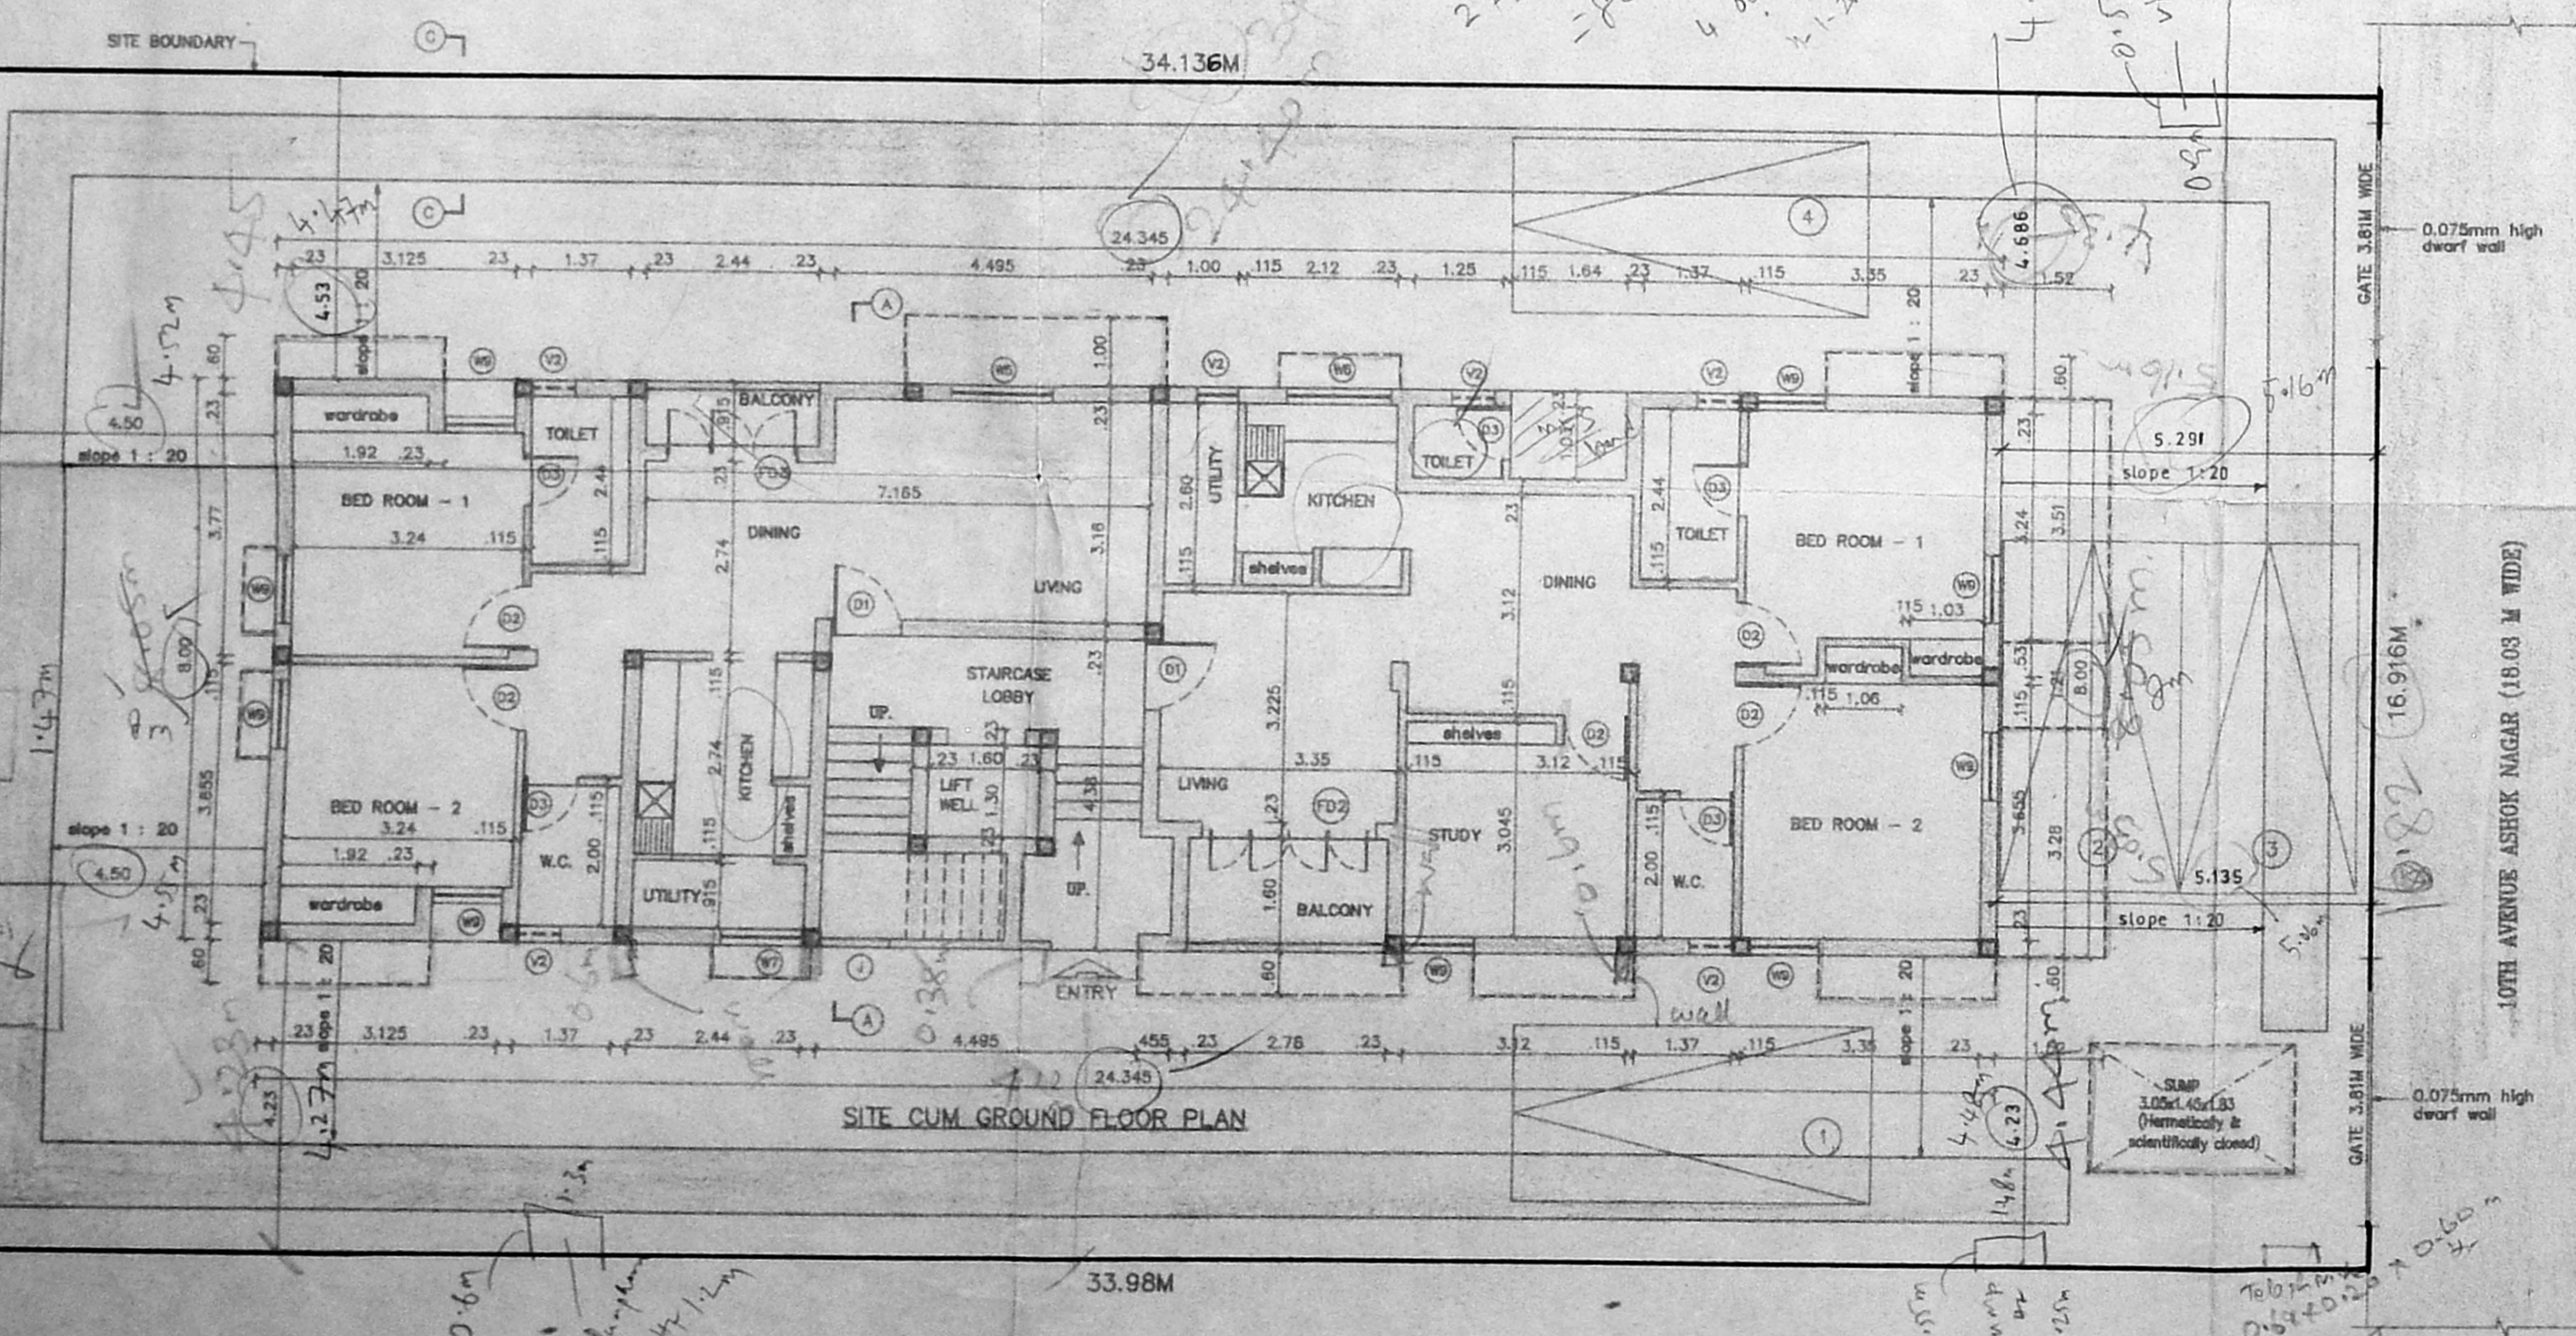
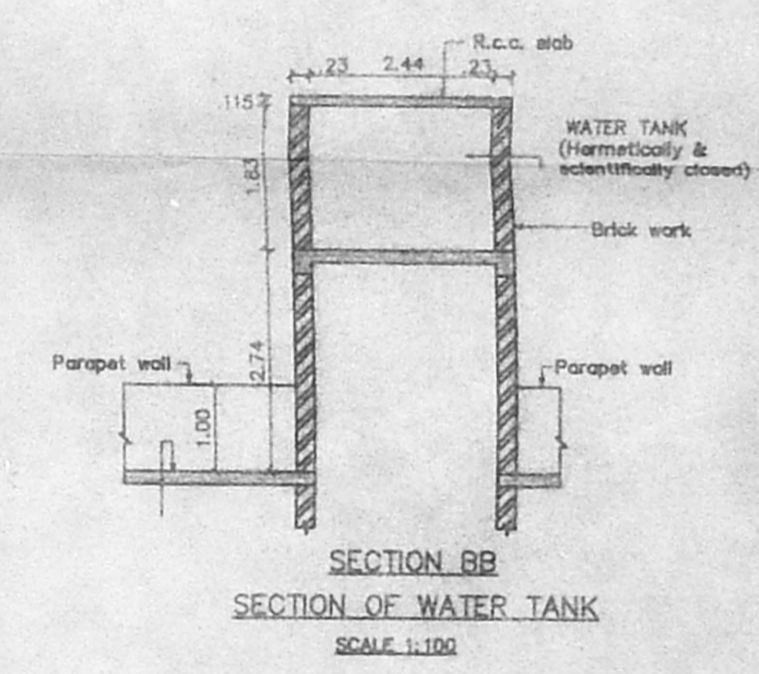
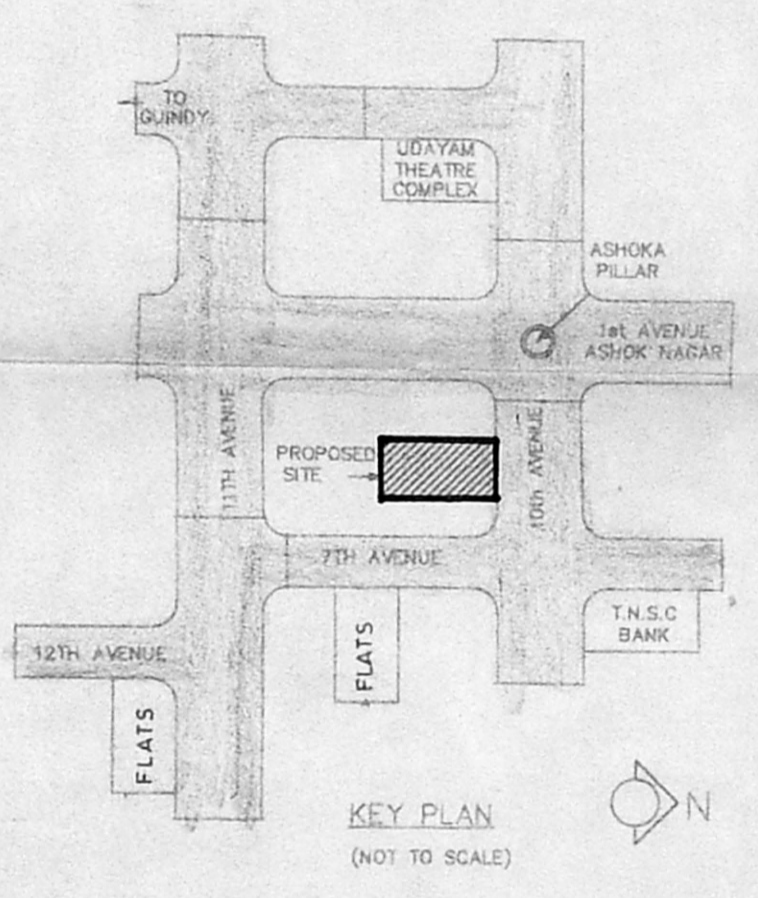
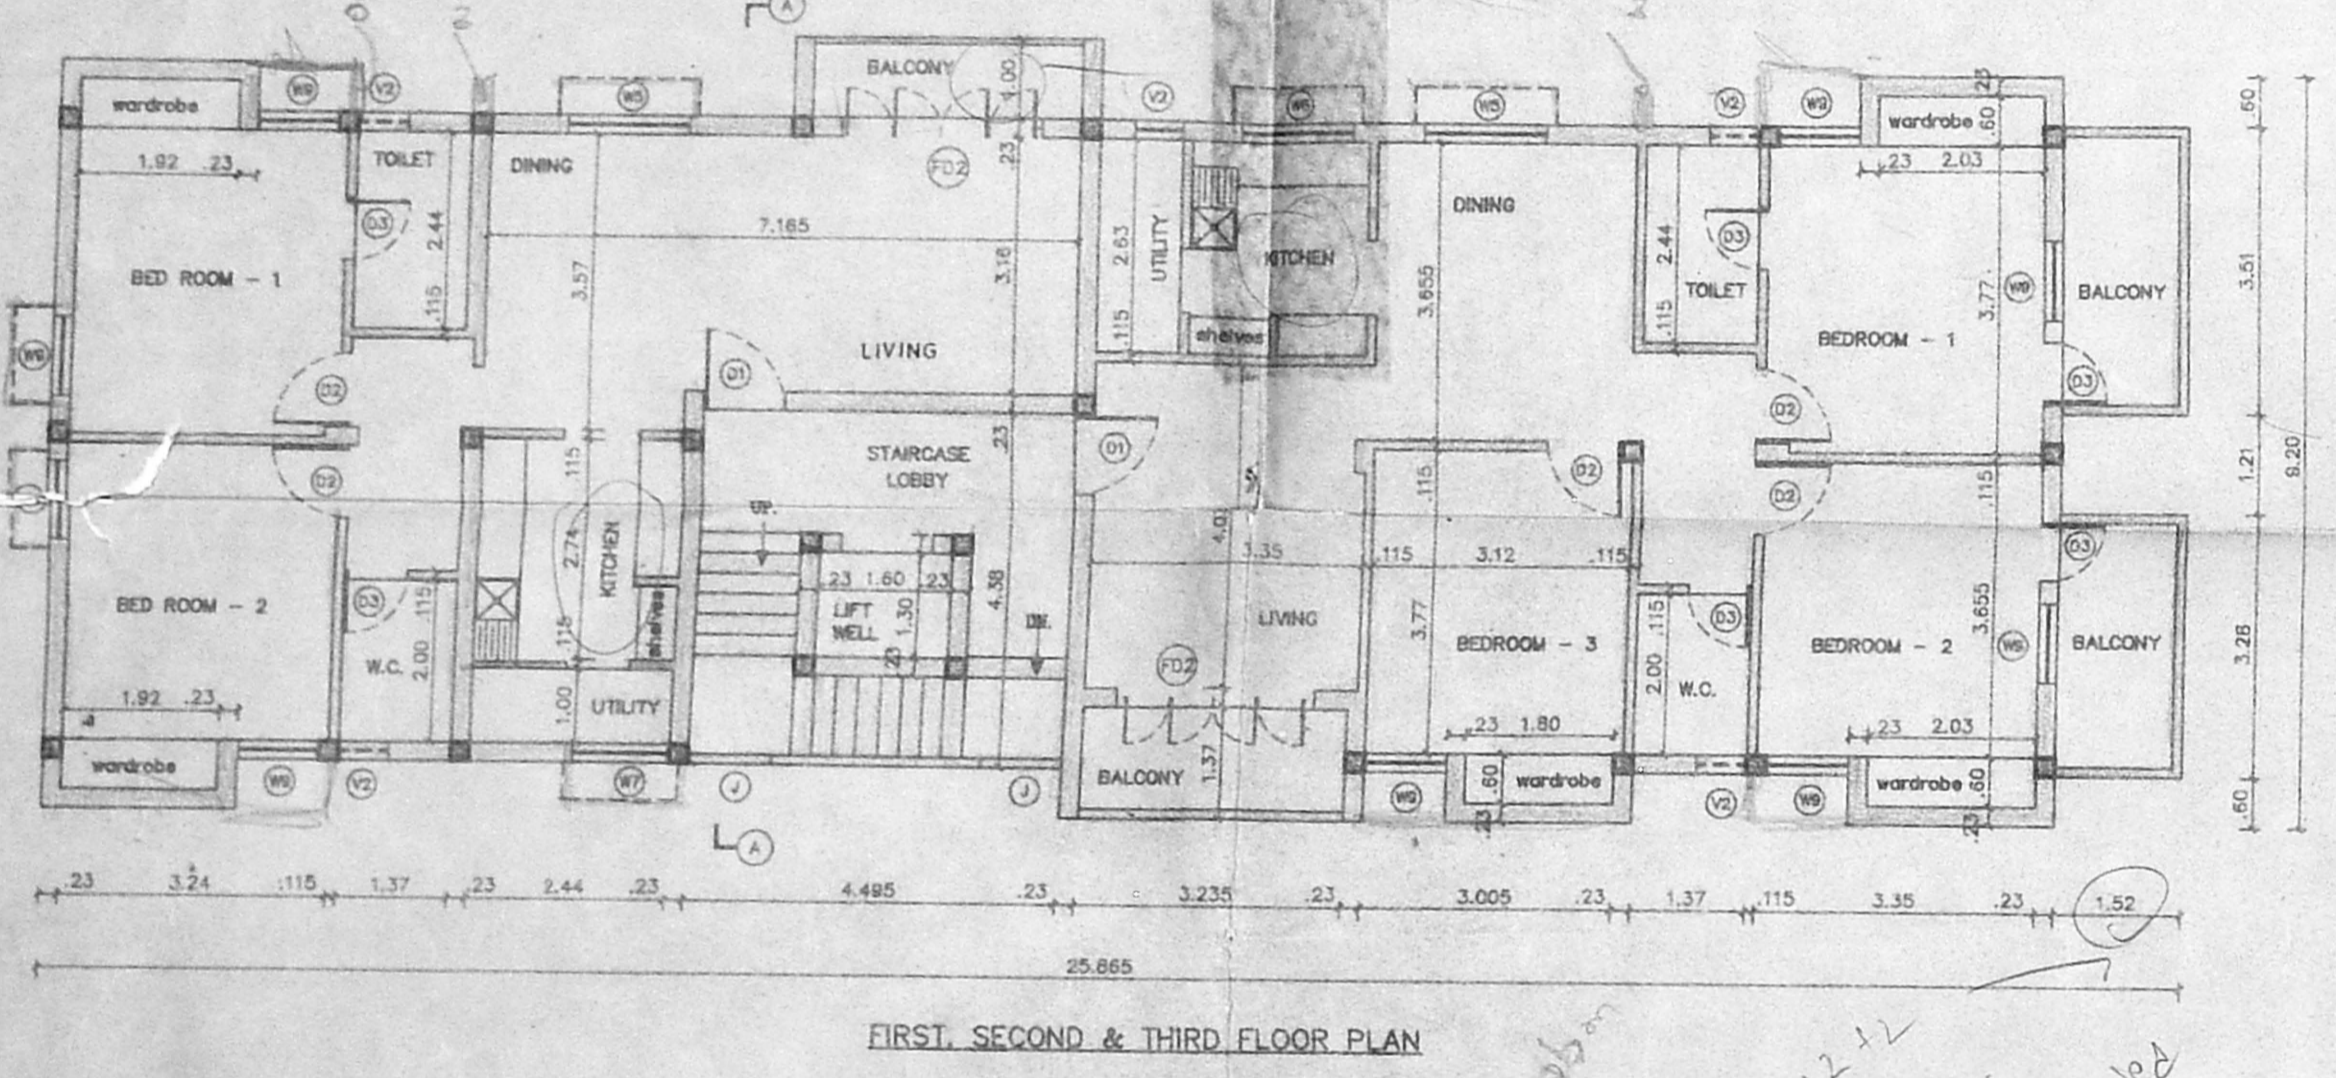
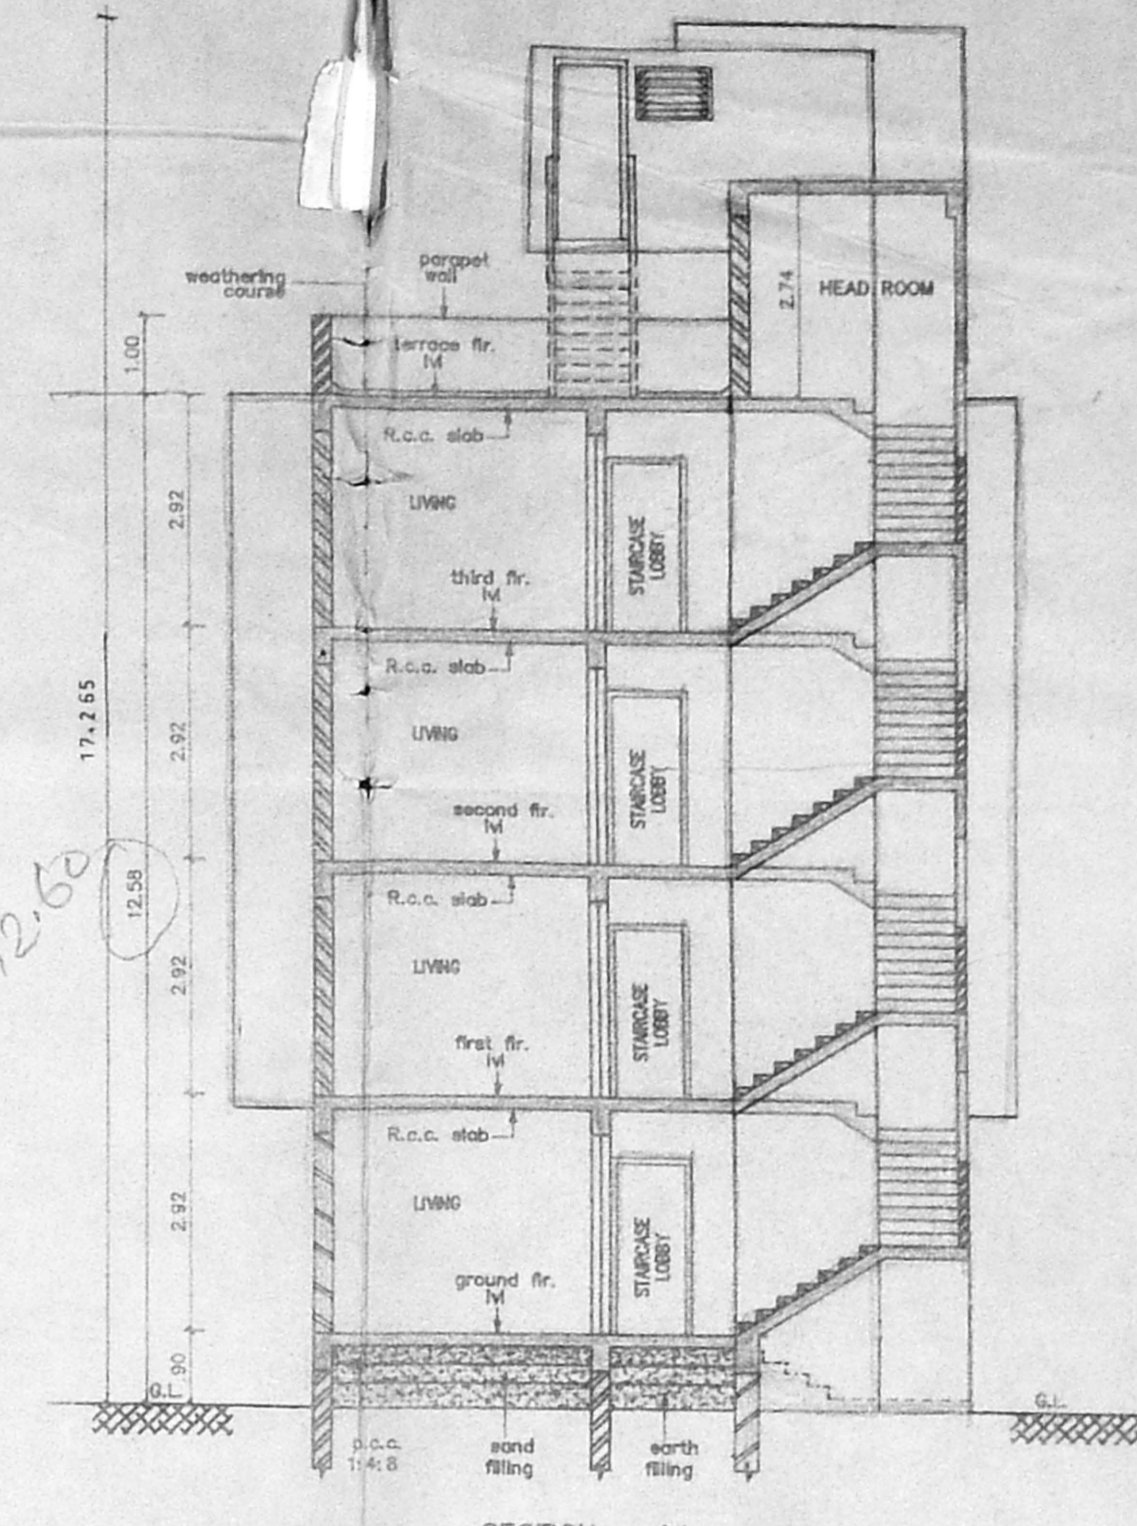
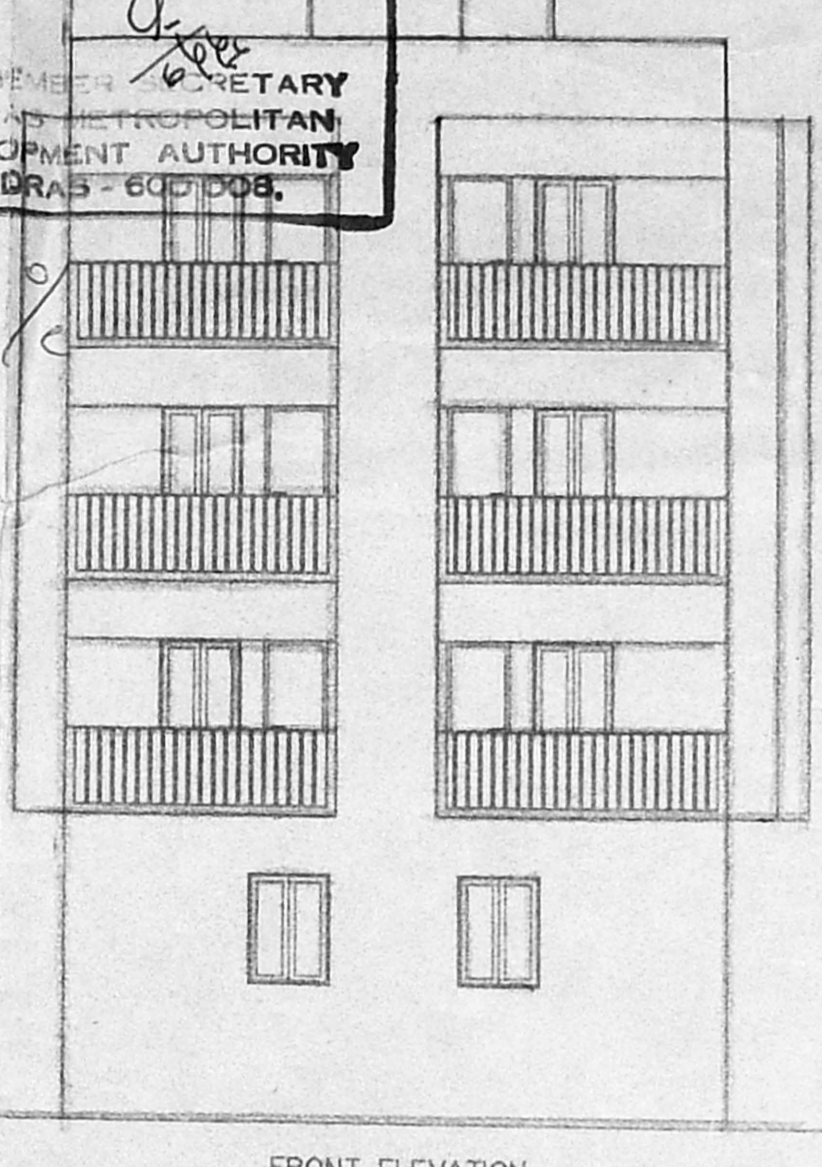


B/23653/388/96  
**APPROVED**  
 SUBJECT TO THE CONDITIONS  
 OF THIS OFFICE LETTER  
 No. B/1285/0/96 Dated 9.9.96  
 FOR MEMBER SECRETARY  
 MADRAS METROPOLITAN  
 DEVELOPMENT AUTHORITY  
 MADRAS - 600 008.

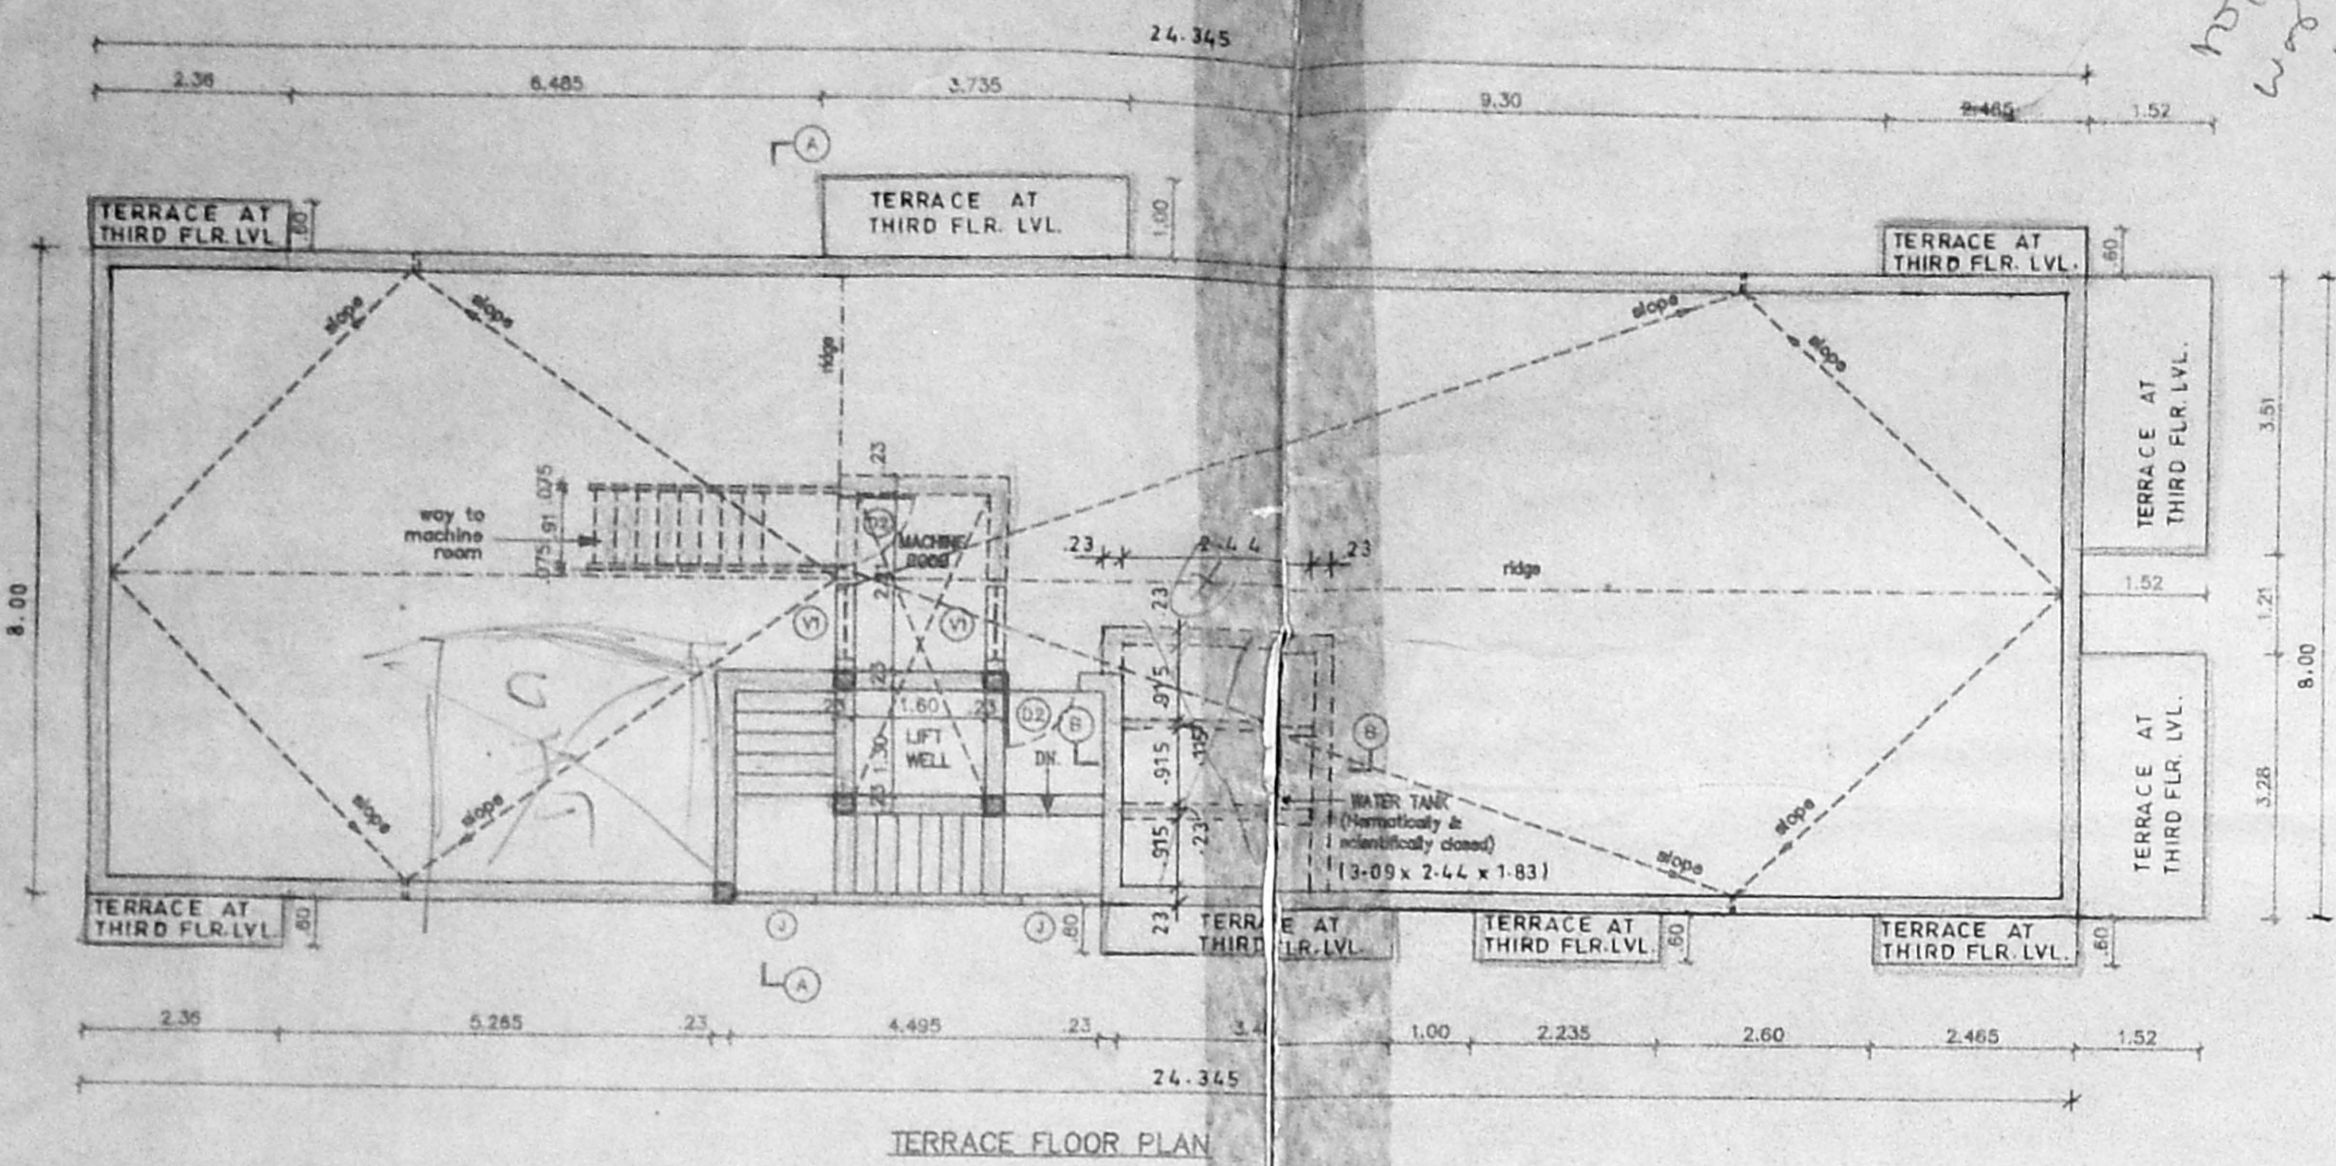

LEGEND		
CODE	SIZE	DESCRIPTION
FD2	2.36 x 2.18	COUNTRY WOOD FRAMED FRENCH DOOR (painted)
FD3	1.83 x 2.18	COUNTRY WOOD FRAMED FRENCH DOOR (painted)
D1	1.00 x 2.18	TEAK WOOD FRAMED FLUSH DOOR
D2	0.91 x 2.18	COUNTRY WOOD FRAMED FLUSH DOOR
D3	0.76 x 2.18	COUNTRY WOOD FRAMED FLUSH DOOR
W3	1.475 x 1.37	STEEL GLAZED WINDOW
W8	1.475 x 0.875	STEEL GLAZED WINDOW
W7	1.175 x 1.37	STEEL GLAZED WINDOW
W9	0.975 x 1.37	STEEL GLAZED WINDOW
V1	0.91 x 0.86	STEEL GLAZED VENTILATOR
V2	0.61 x 0.94	STEEL GLAZED VENTILATOR
J1	1.00 x 1.117	JALLY

SPECIFICATION	
SLNO	DESCRIPTION
1.	P.C.C. 1:4:8 IN FOUNDATION
2.	SAND FILLING IN FOUNDATION
3.	BRICK WORK IN C.M. 1:6
4.	R.C.C. WORK FOR SLABS, LINTELS & BEAMS ETC.
5.	PLASTERING IN C.M. 1:5 EXTERNAL & 1:4 INTERNAL
6.	MOSAIC TILED FLOORING
7.	WEATHERING COURSE OF BRICK JELLY LIME CONC.
8.	CONCRETE BLOCK INFILL

AREA STATEMENT	
PLDT AREA	570.7915273 m <sup>2</sup>
BUILT UP AREA	849.4584 m <sup>2</sup>

COLOUR INDEX				
PROPOSED CONSTRUCTION				
BOUNDARY OF SITE				
ROAD				
R.No	DATE	ZONE	REVISIONS	INITIAL

DRG NO.	DATE	SCALE	FILE	REV'D BY	CHK'D BY
1/931/220/M	29-01-96	1:100	PANKAJAM PANKOR1		

PROPOSED CONSTRUCTION  
 OF FLATS AT DOOR No. 6,  
 10th AVENUE, ASHOK NAGAR,  
 MADRAS - 600 083.  
 PLOT No. : B153  
 T.S. No. : 11,  
 BLOCK No. : 69,  
 TALUK : MAMBALAM-GUINDY,  
 DIV. No. : 122 (NEW), 114 (OLD),  
 ZONE No. : VIII (NEW) VII (OLD)  
 VILLAGE : KODAMBAKKAM.

*C. B. Krishnaswamy*  
*K. Parimala*  
 OWNER'S SIGNATURE  
 P.K. SRINIVASIA  
 S.E. M.E. (Struct.)  
 Chartered Civil Engineer  
 Licensed Surveyor-Class-I  
 LICENSE No. 306/95-96  
 LICENSED SURVEYOR  
 SHEET No.