
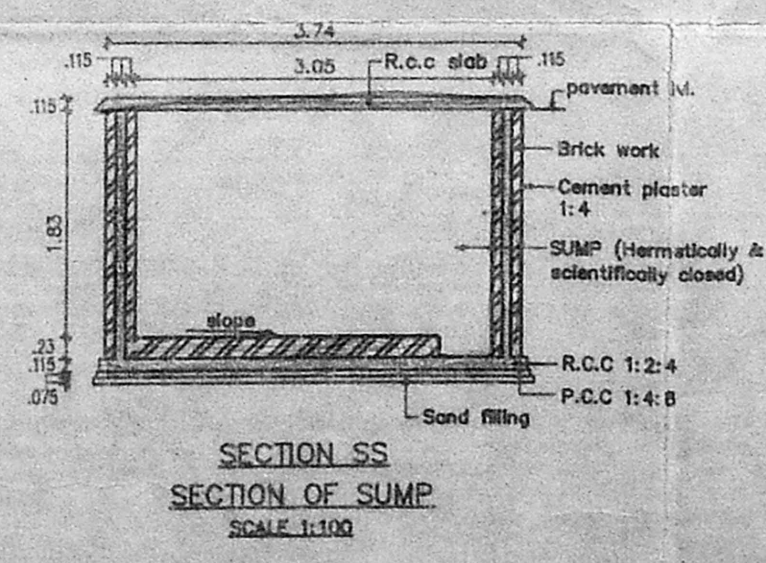
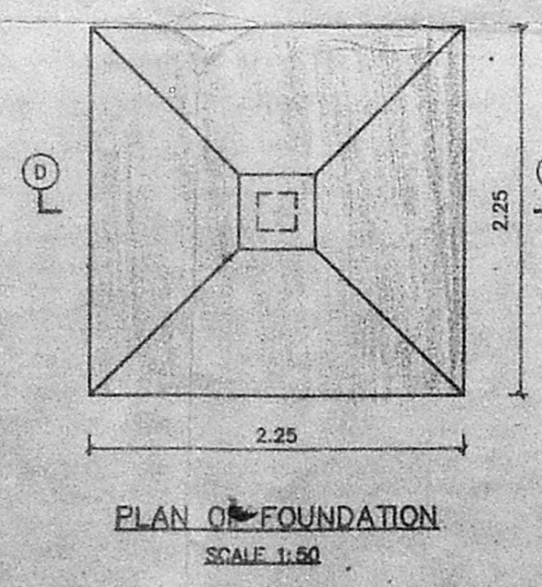
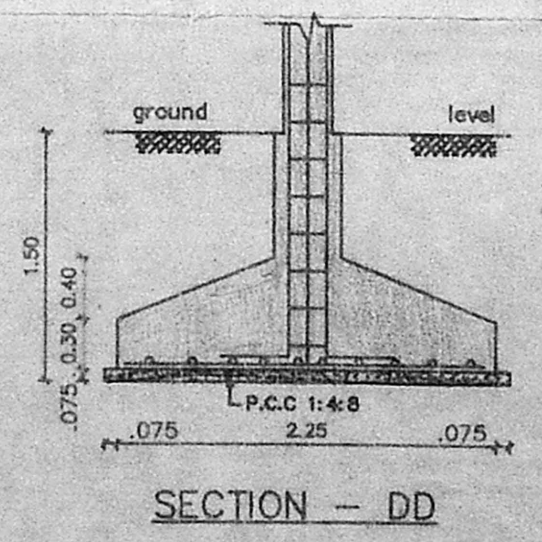
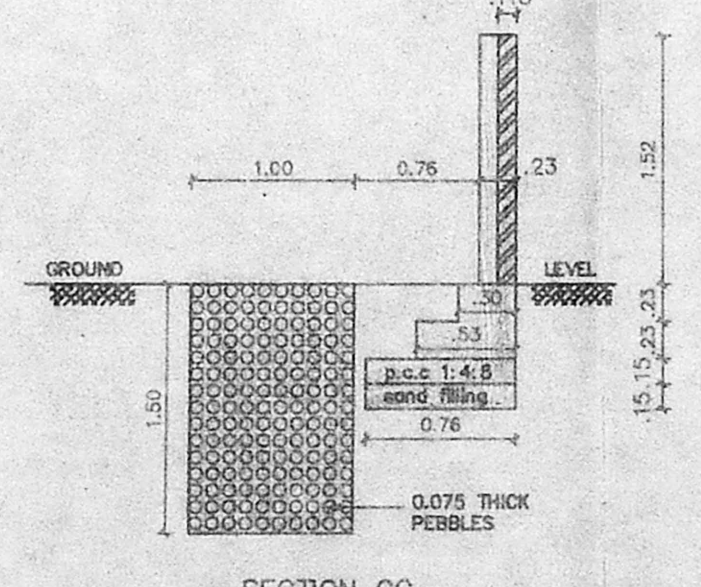
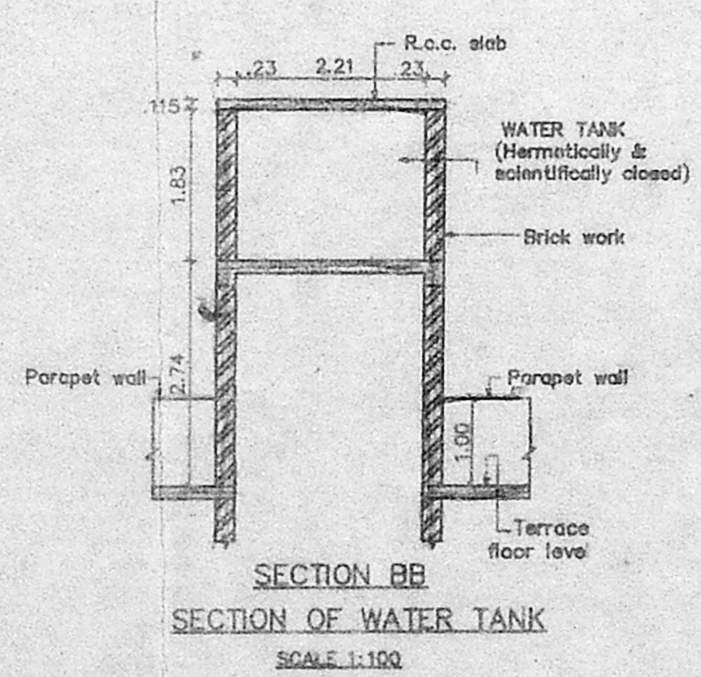
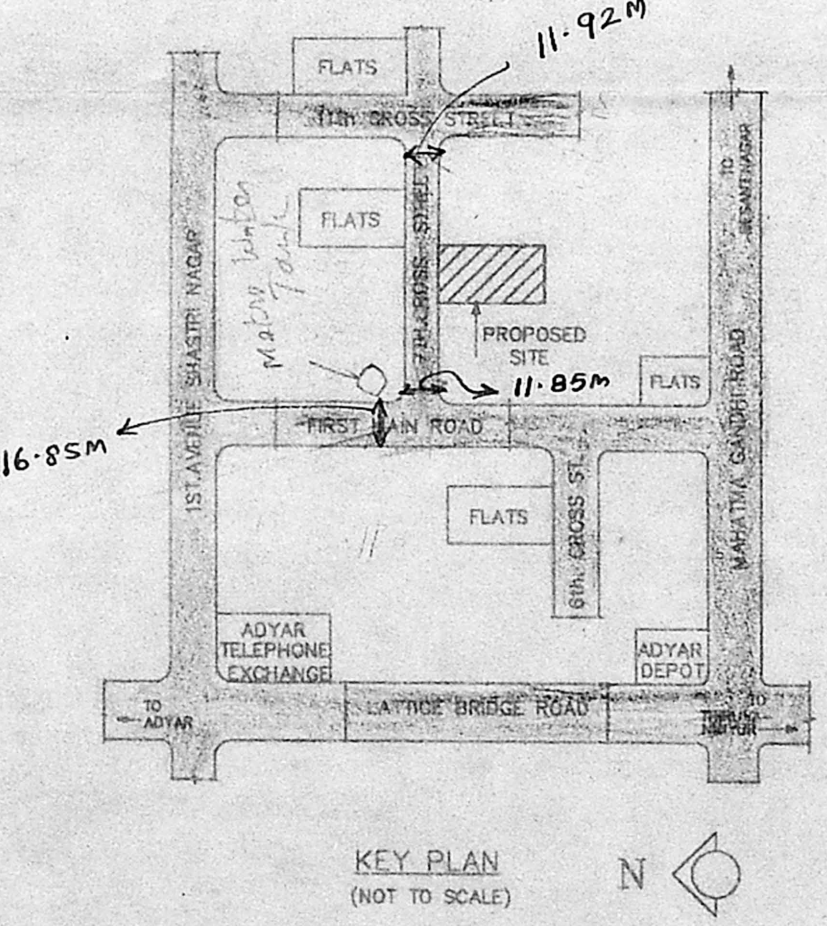
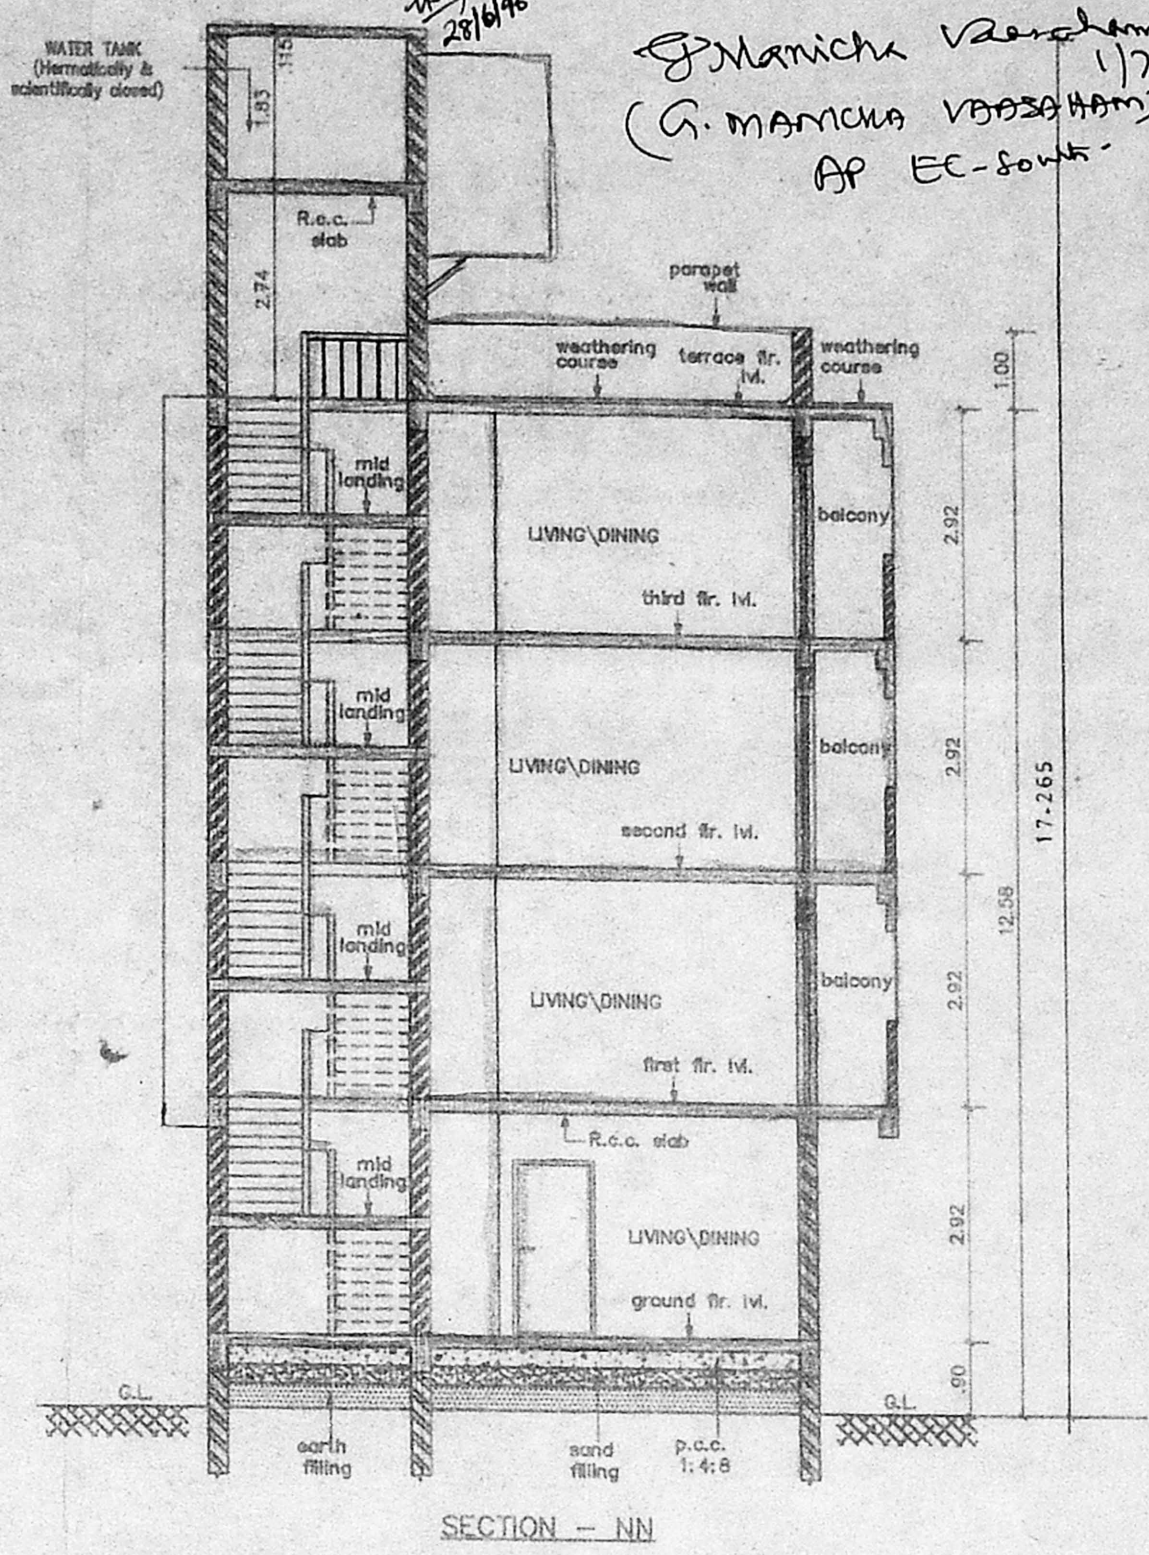
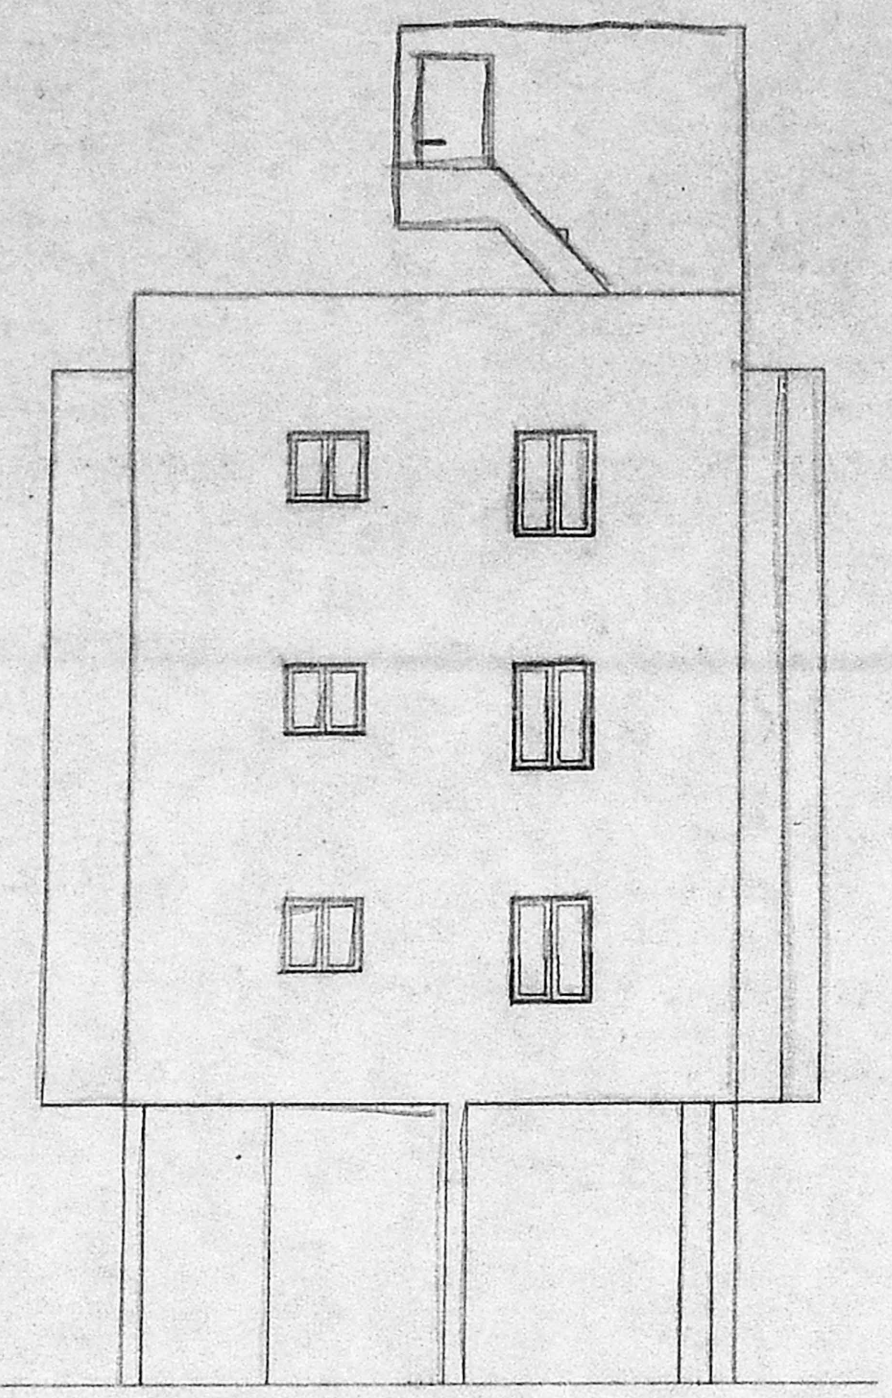
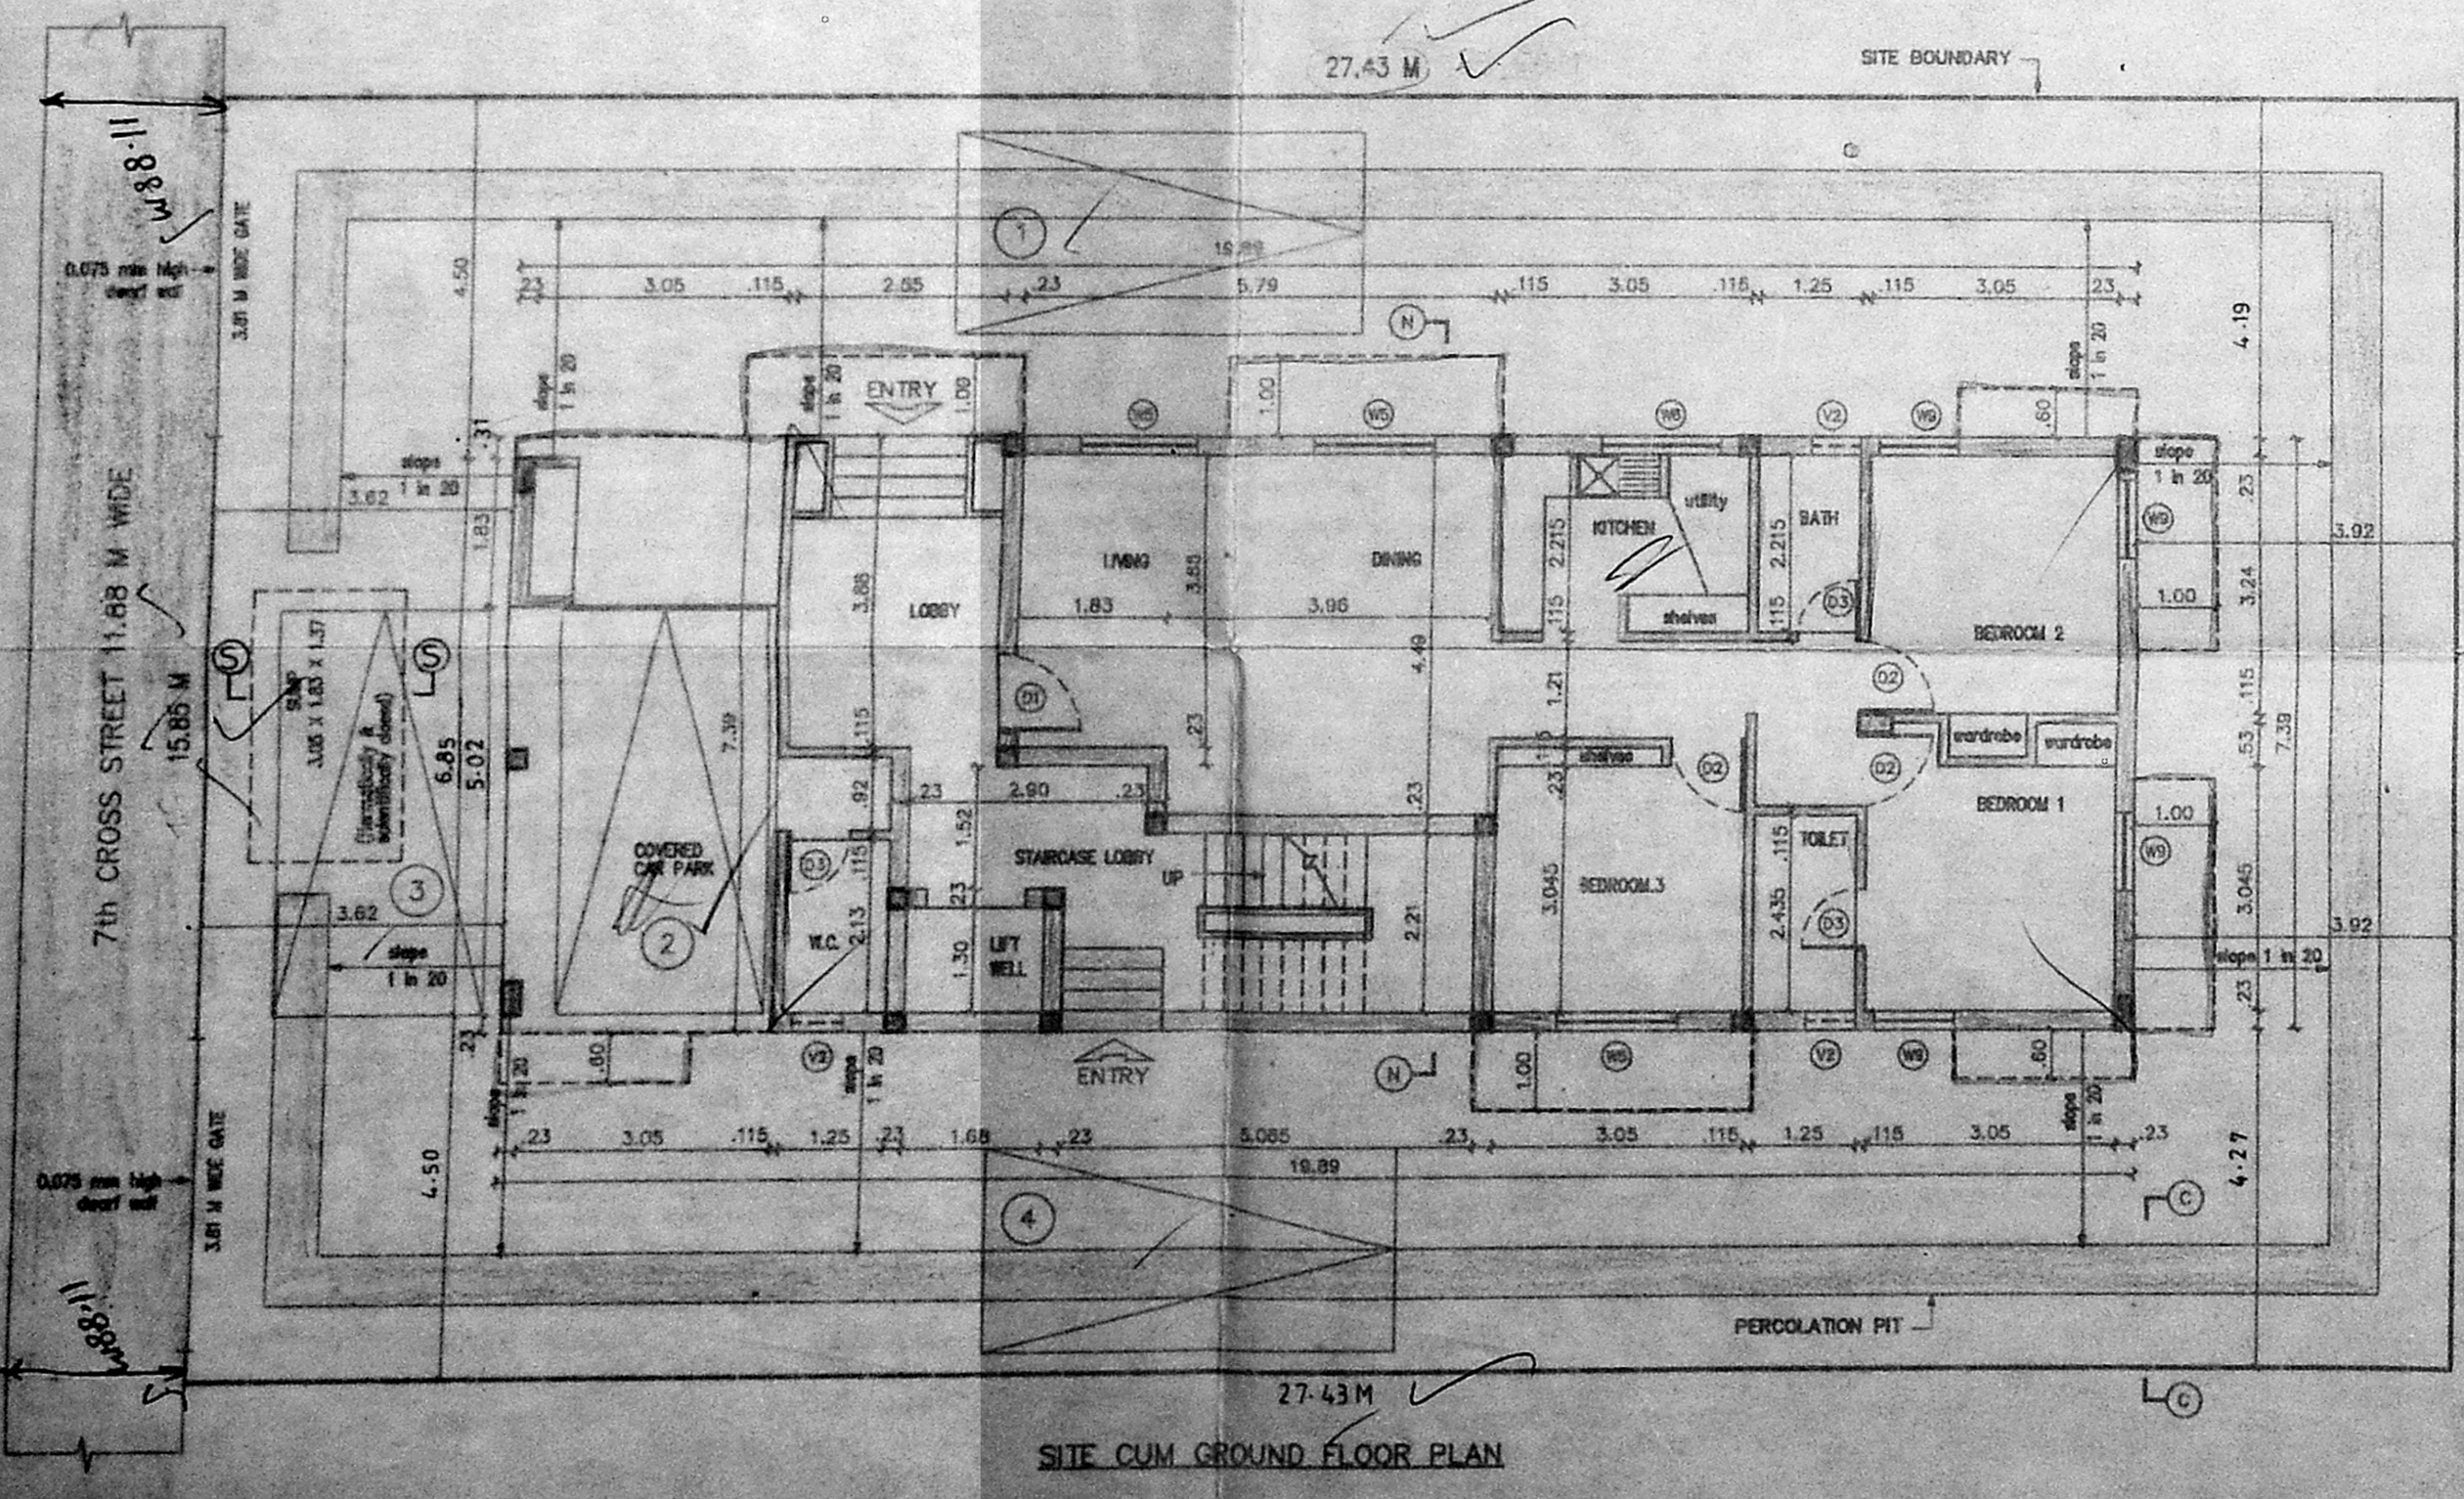
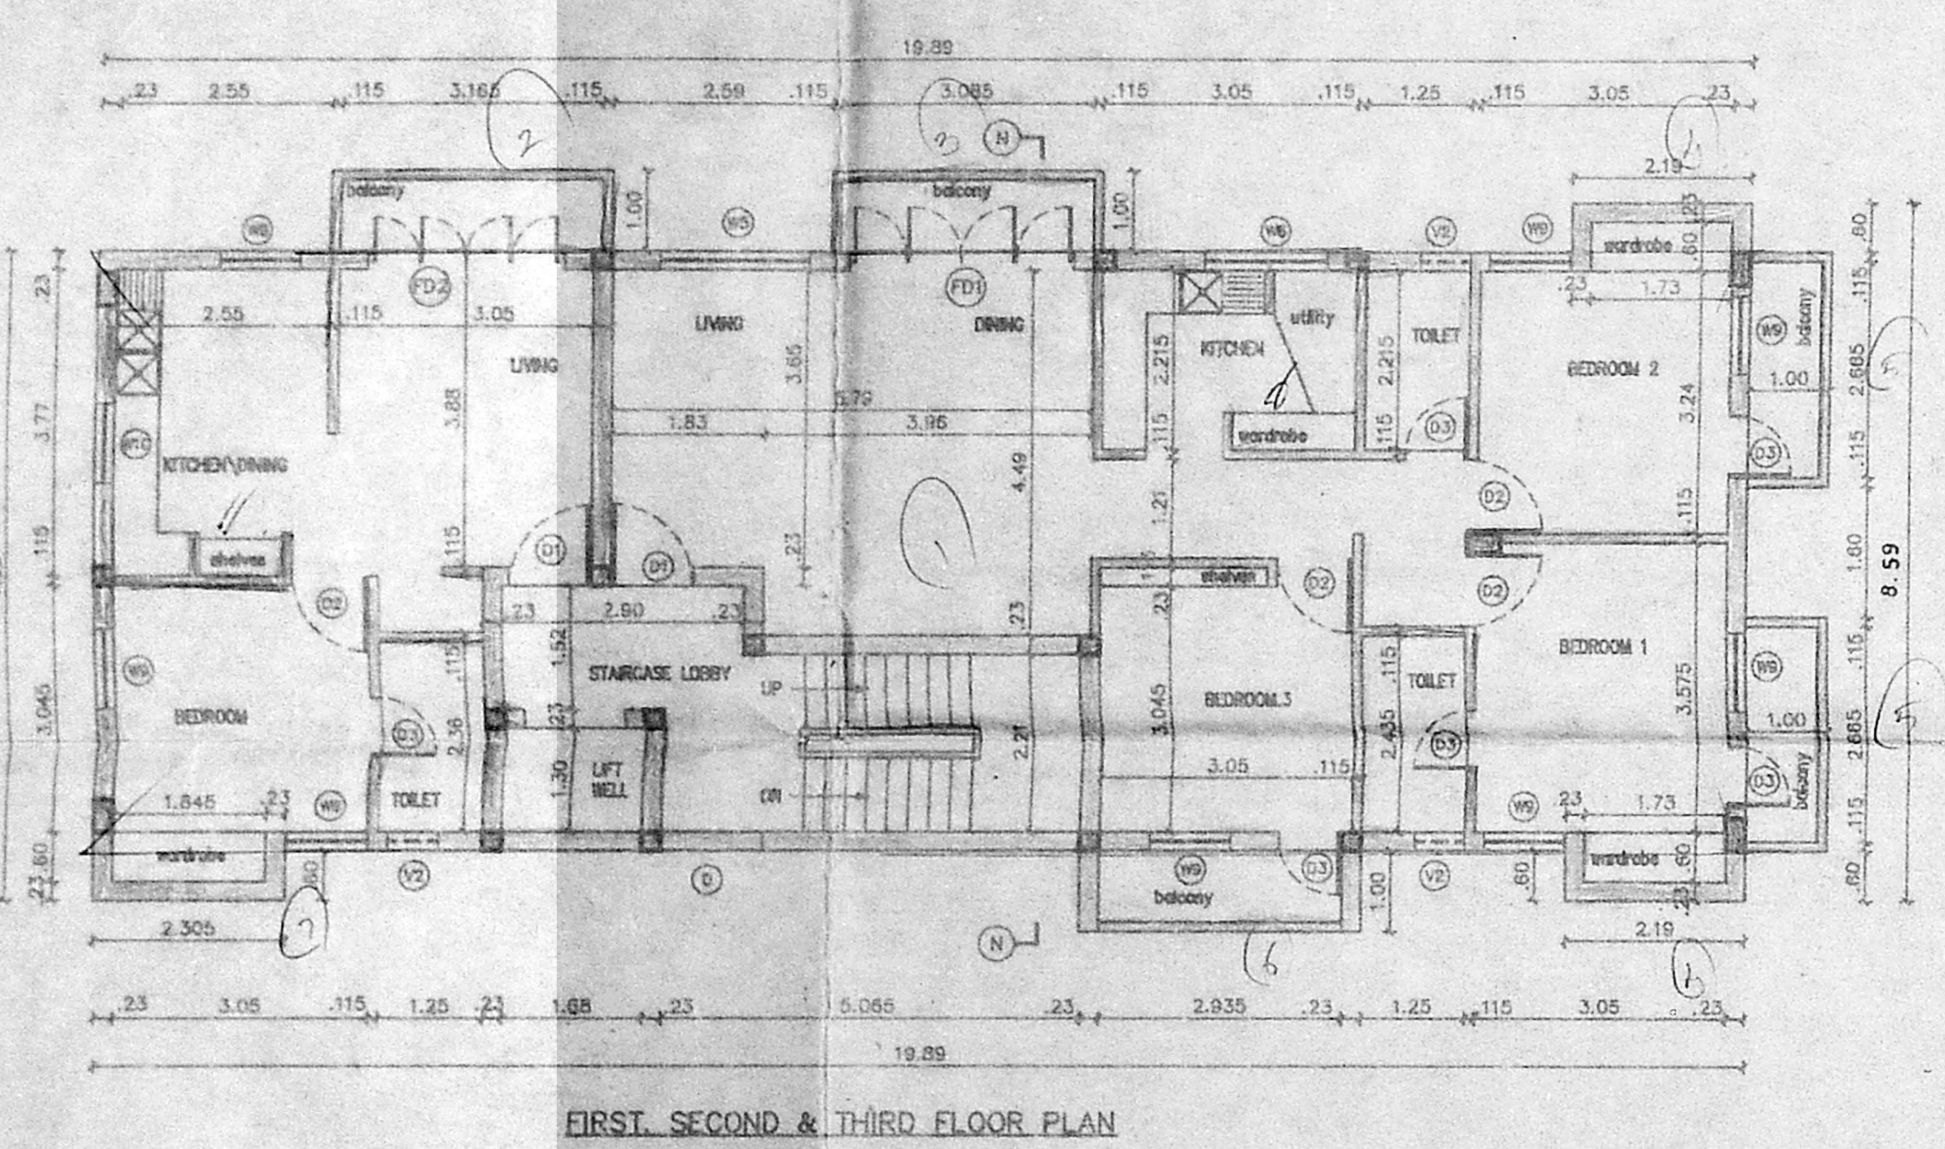


INSPECTION PLAN

DATE OF INSPECTION 28-6-96
B1/12579/96.

1. 2nd & 3rd Building is yet to be demolished
G. Manicka Vasantham 17/196
(G. Manicka Vasantham)
AP EC-South

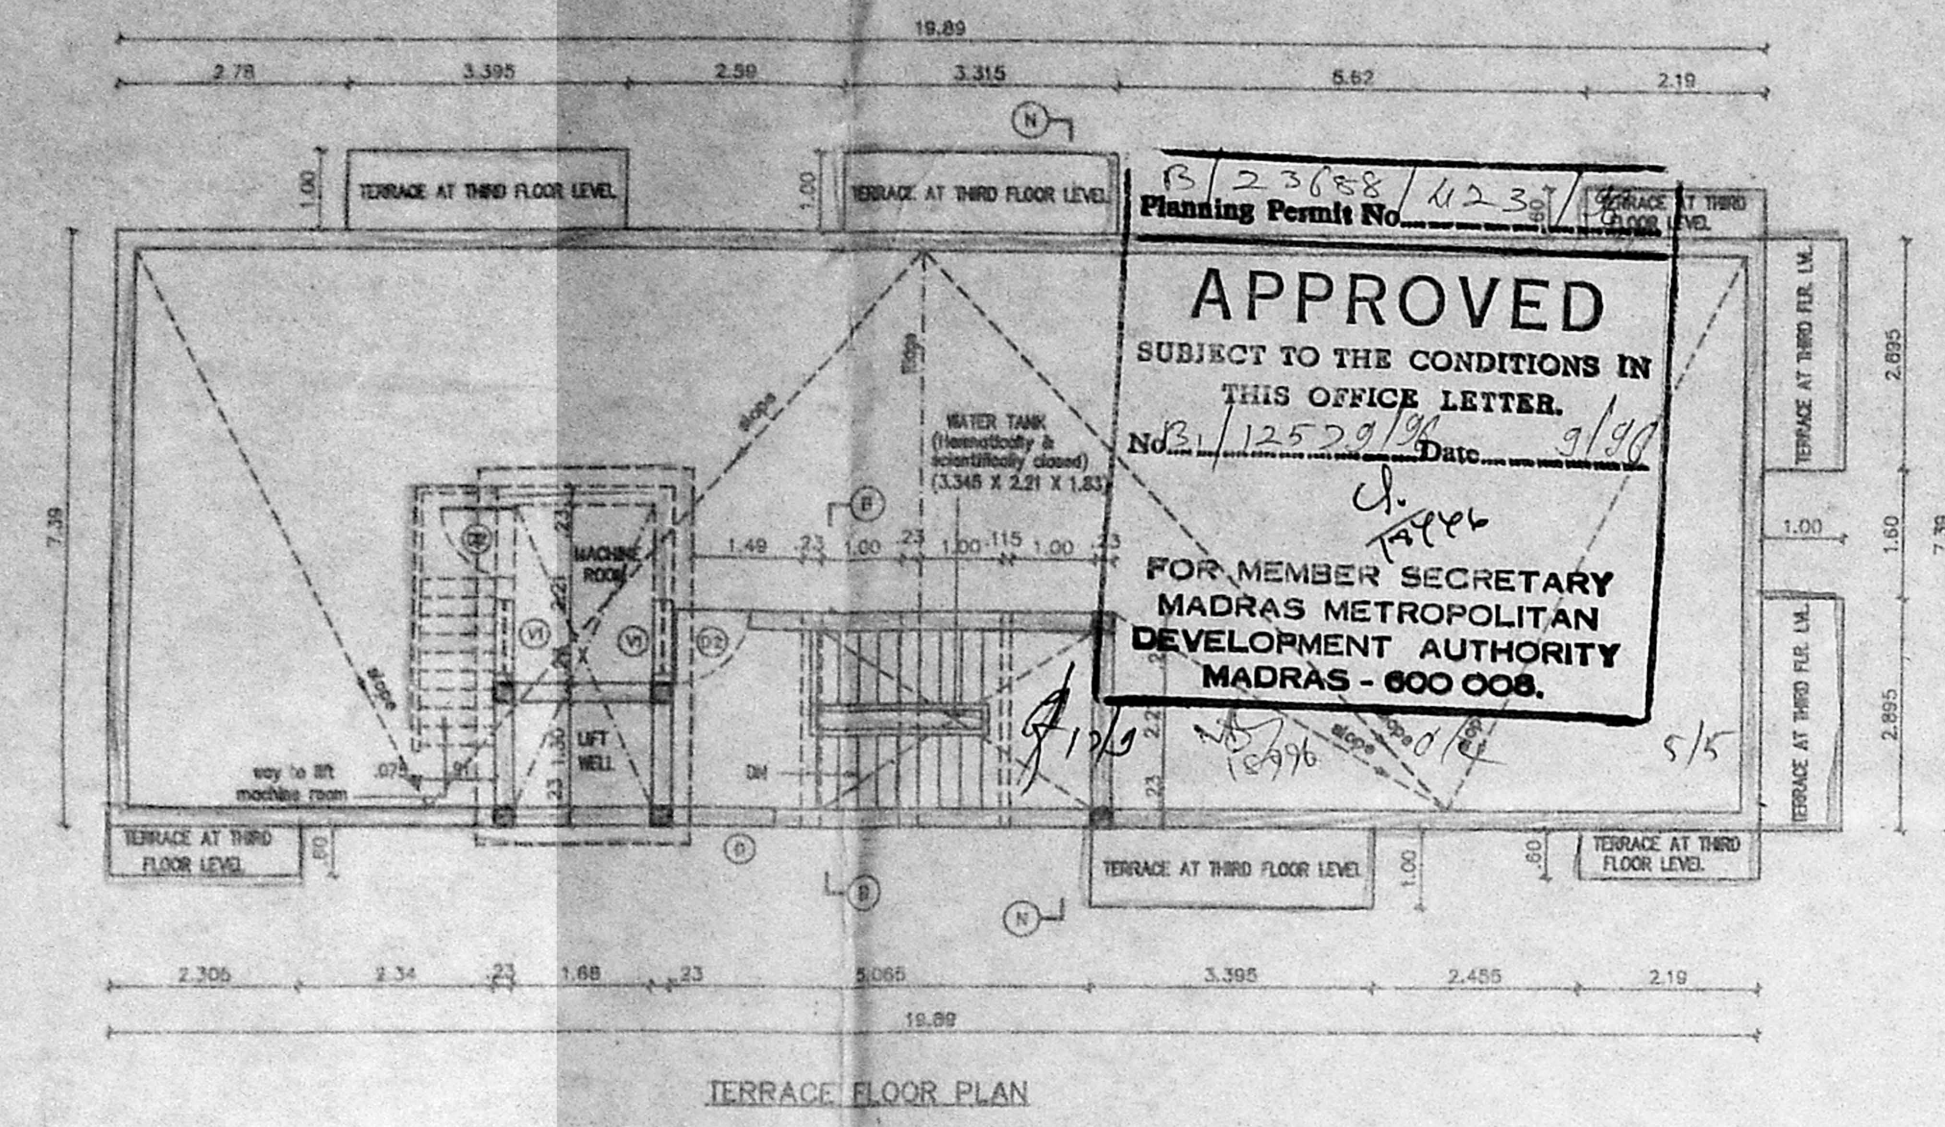

LEGEND		
CODE	SIZE	DESCRIPTION
FD1	2.74 x 2.18	COUNTRY WOOD FRAMED FRENCH DOOR (pointed)
FD2	2.36 x 2.18	COUNTRY WOOD FRAMED FRENCH DOOR (pointed)
D1	1.00	COUNTRY WOOD FRAMED DOOR (pointed)
D2	0.975	COUNTRY WOOD FRAMED DOOR (pointed)
D3	0.75	COUNTRY WOOD FRAMED FLUSH DOOR (pointed)
W5	1.47	STEEL GLAZED WINDOW
W6	1.47	STEEL GLAZED WINDOW
W9	0.975 x 1.37	STEEL GLAZED WINDOW
W10	0.975 x 1.37	STEEL GLAZED WINDOW
V1	0.91	STEEL GLAZED VENTILATOR D.P.
V2	0.61 x 0.94	STEEL GLAZED VENTILATOR
O	1.22 x 1.117	OPENING

SPECIFICATION	
Sl. No	DESCRIPTION
1.	P.C.C. 1:4:8 IN FOUNDATION
2.	SAND FILLING IN FOUNDATION
3.	BRICK WORK IN C.M. 1:6
4.	R.C.C. WORK FOR SLABS, LINTELS & BEAMS Etc.,
5.	PLASTERING IN C.M. 1:5 EXTERNAL & 1:4 INTERNAL
6.	MOSAIC TILED FLOORING.
7.	WEATHERING COURSE OF BRICK JELLY LIME CONC.
8.	CONCRETE BLOCK INFILL.

AREA STATEMENT	
PLOT AREA	434.7826086 M ²
BUILT UP AREA	647.6664 M ²
COLOUR INDEX	
PROPOSED CONSTRUCTION	<input type="radio"/>
BOUNDARY OF SITE	<input type="radio"/>
ROAD	<input type="radio"/>

R.No	DATE	ZONE	REVISIONS	INITIAL

1	112 222 M	15-03-96	1 : 100	SOUNDARA SOUNCOR1	0	R.Nanda Capital
---	-----------	----------	---------	-------------------	---	-----------------

PROPOSED CONSTRUCTION OF FLATS AT DOOR No. 12, 7th CROSS STREET, SHASTRI NAGAR MADRAS - 600 020.
PLOT No. : B-103,
T.S. No. : 5
S. No. : 98 (Pt.)
BLOCK No. : 34,
TALUK : MYLAPORE-TRIPLICANE,
DIV. No. : 152 (NEW), 136 (OLD),
ZONE No. : X (NEW) IX (OLD)
VILLAGE : URUR.

OWNER'S SIGNATURE
SUBRAMANIAM
S.E. M.E. (Struct.)
Chartered Civil Engineer
Licensed Surveyor-Class-I
LICENSE No. 306/96-97
LICENSED SURVEYOR