

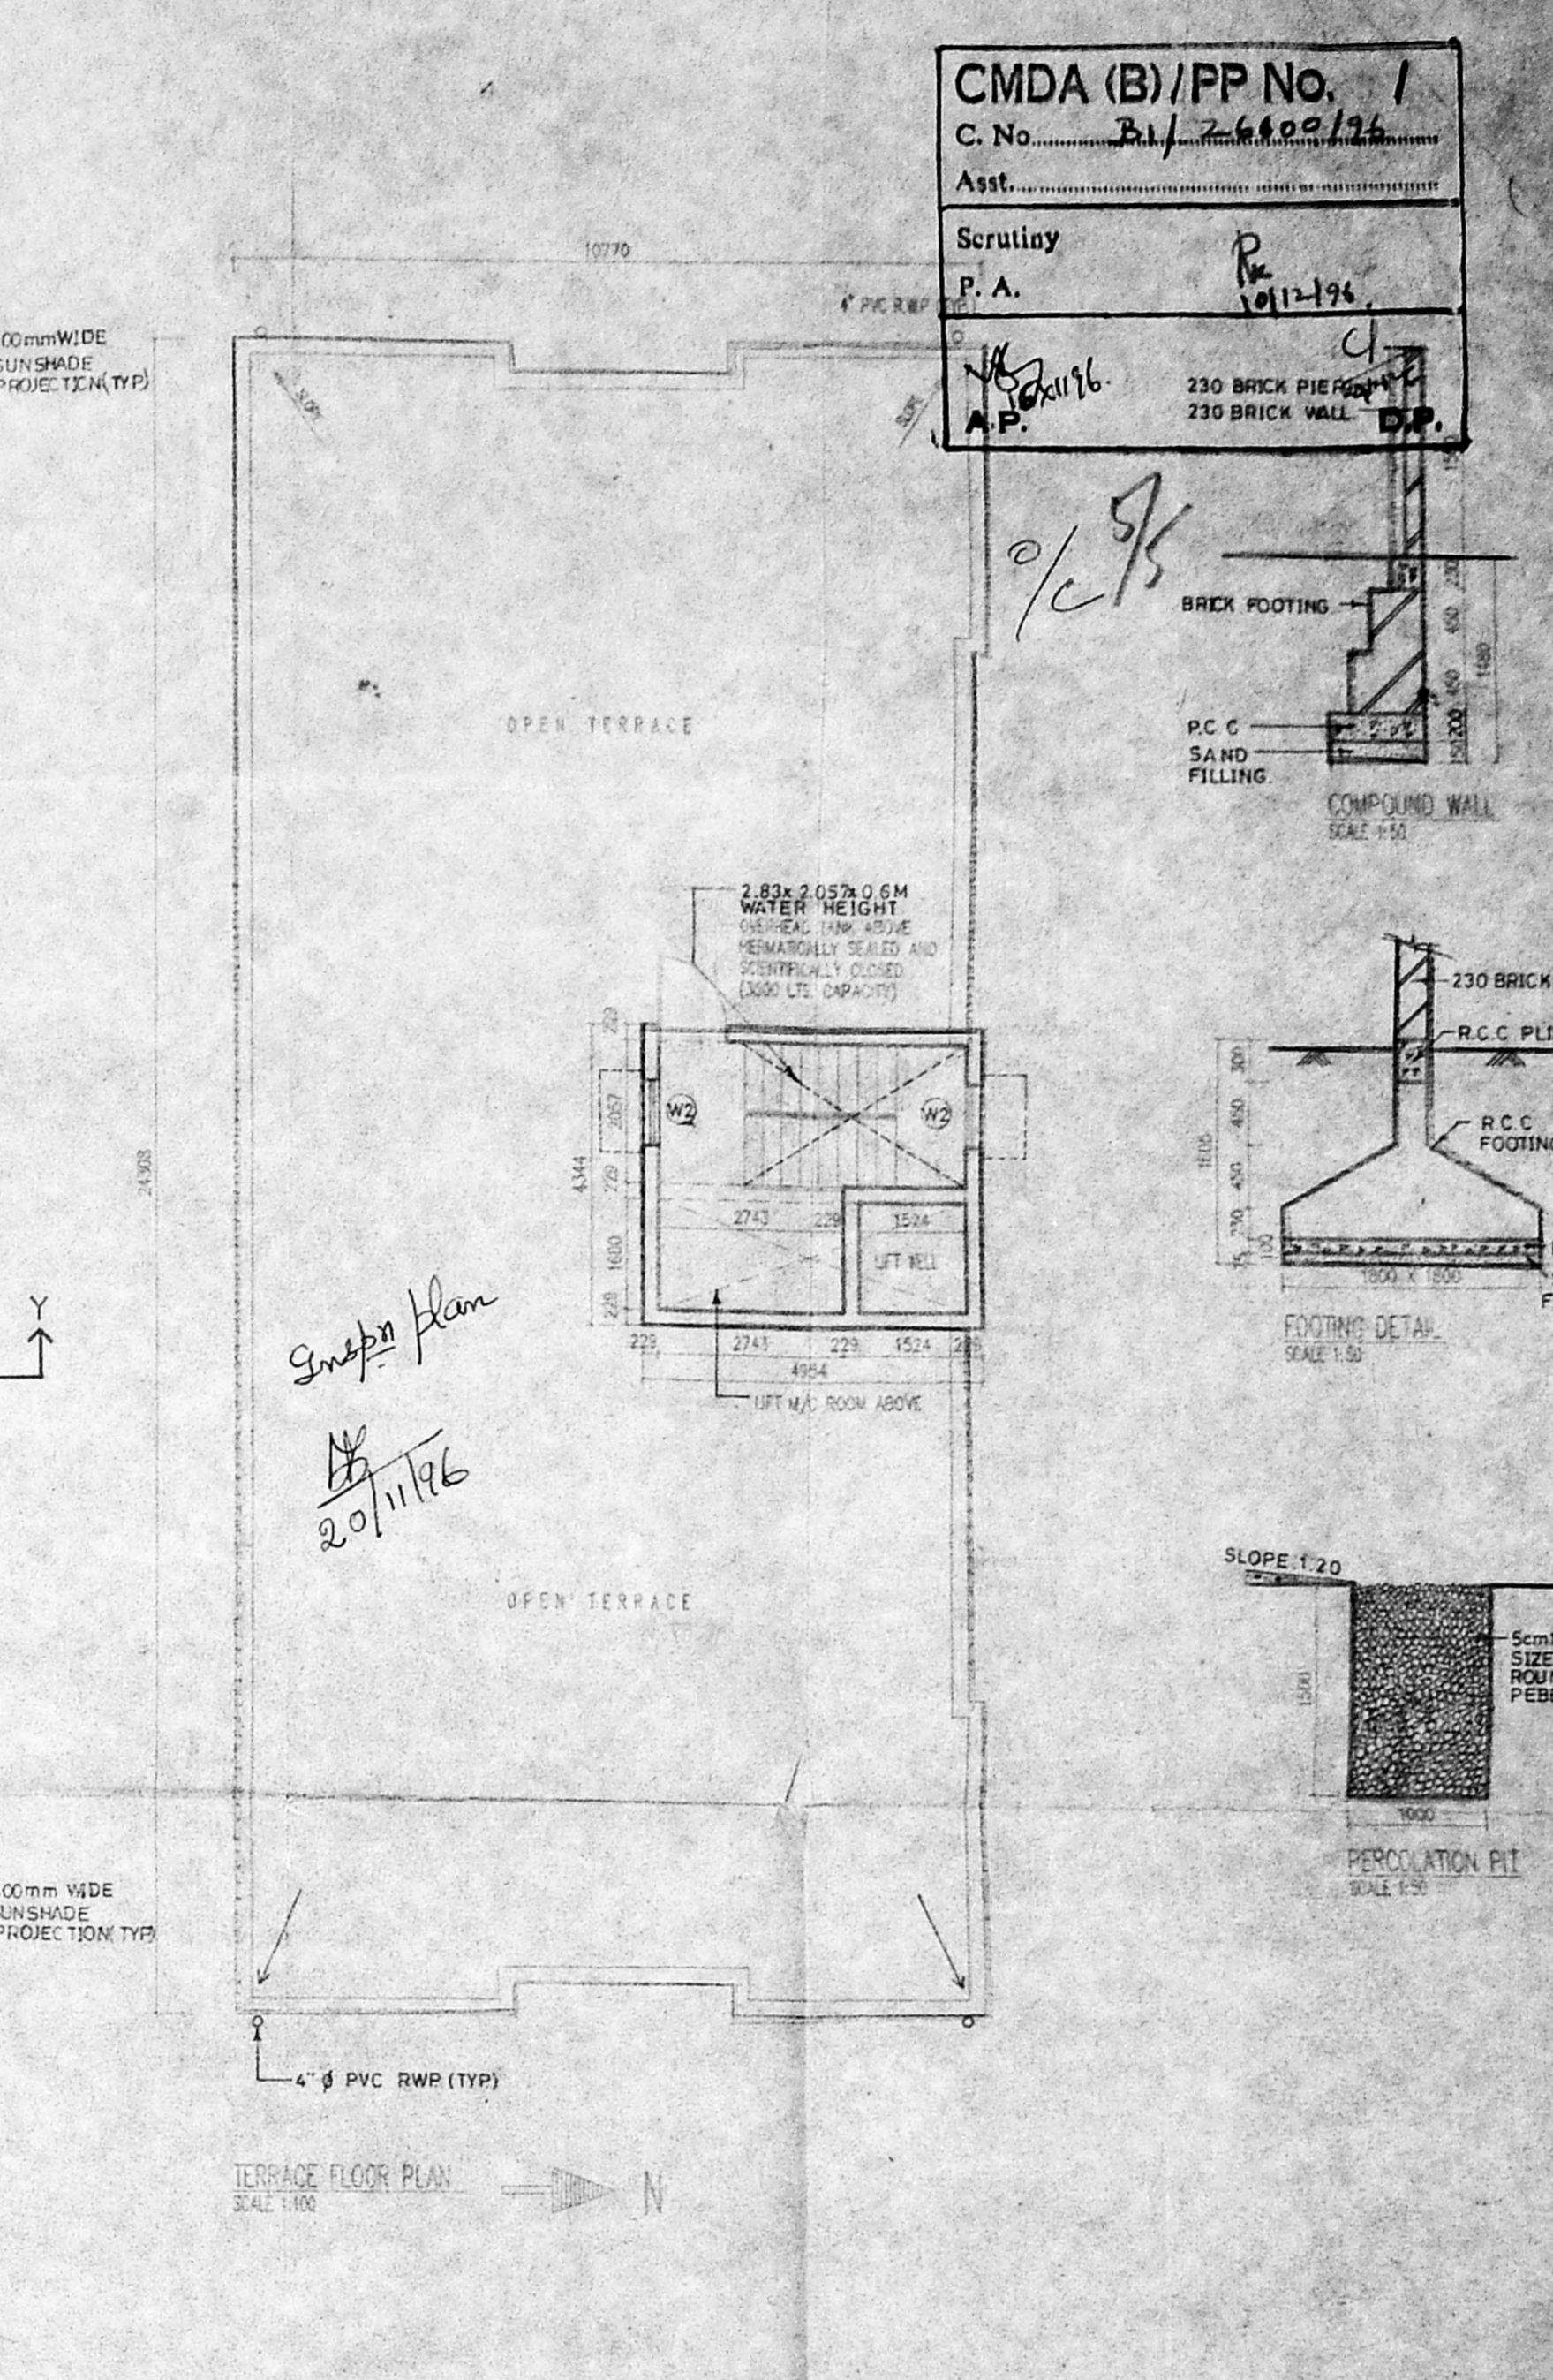
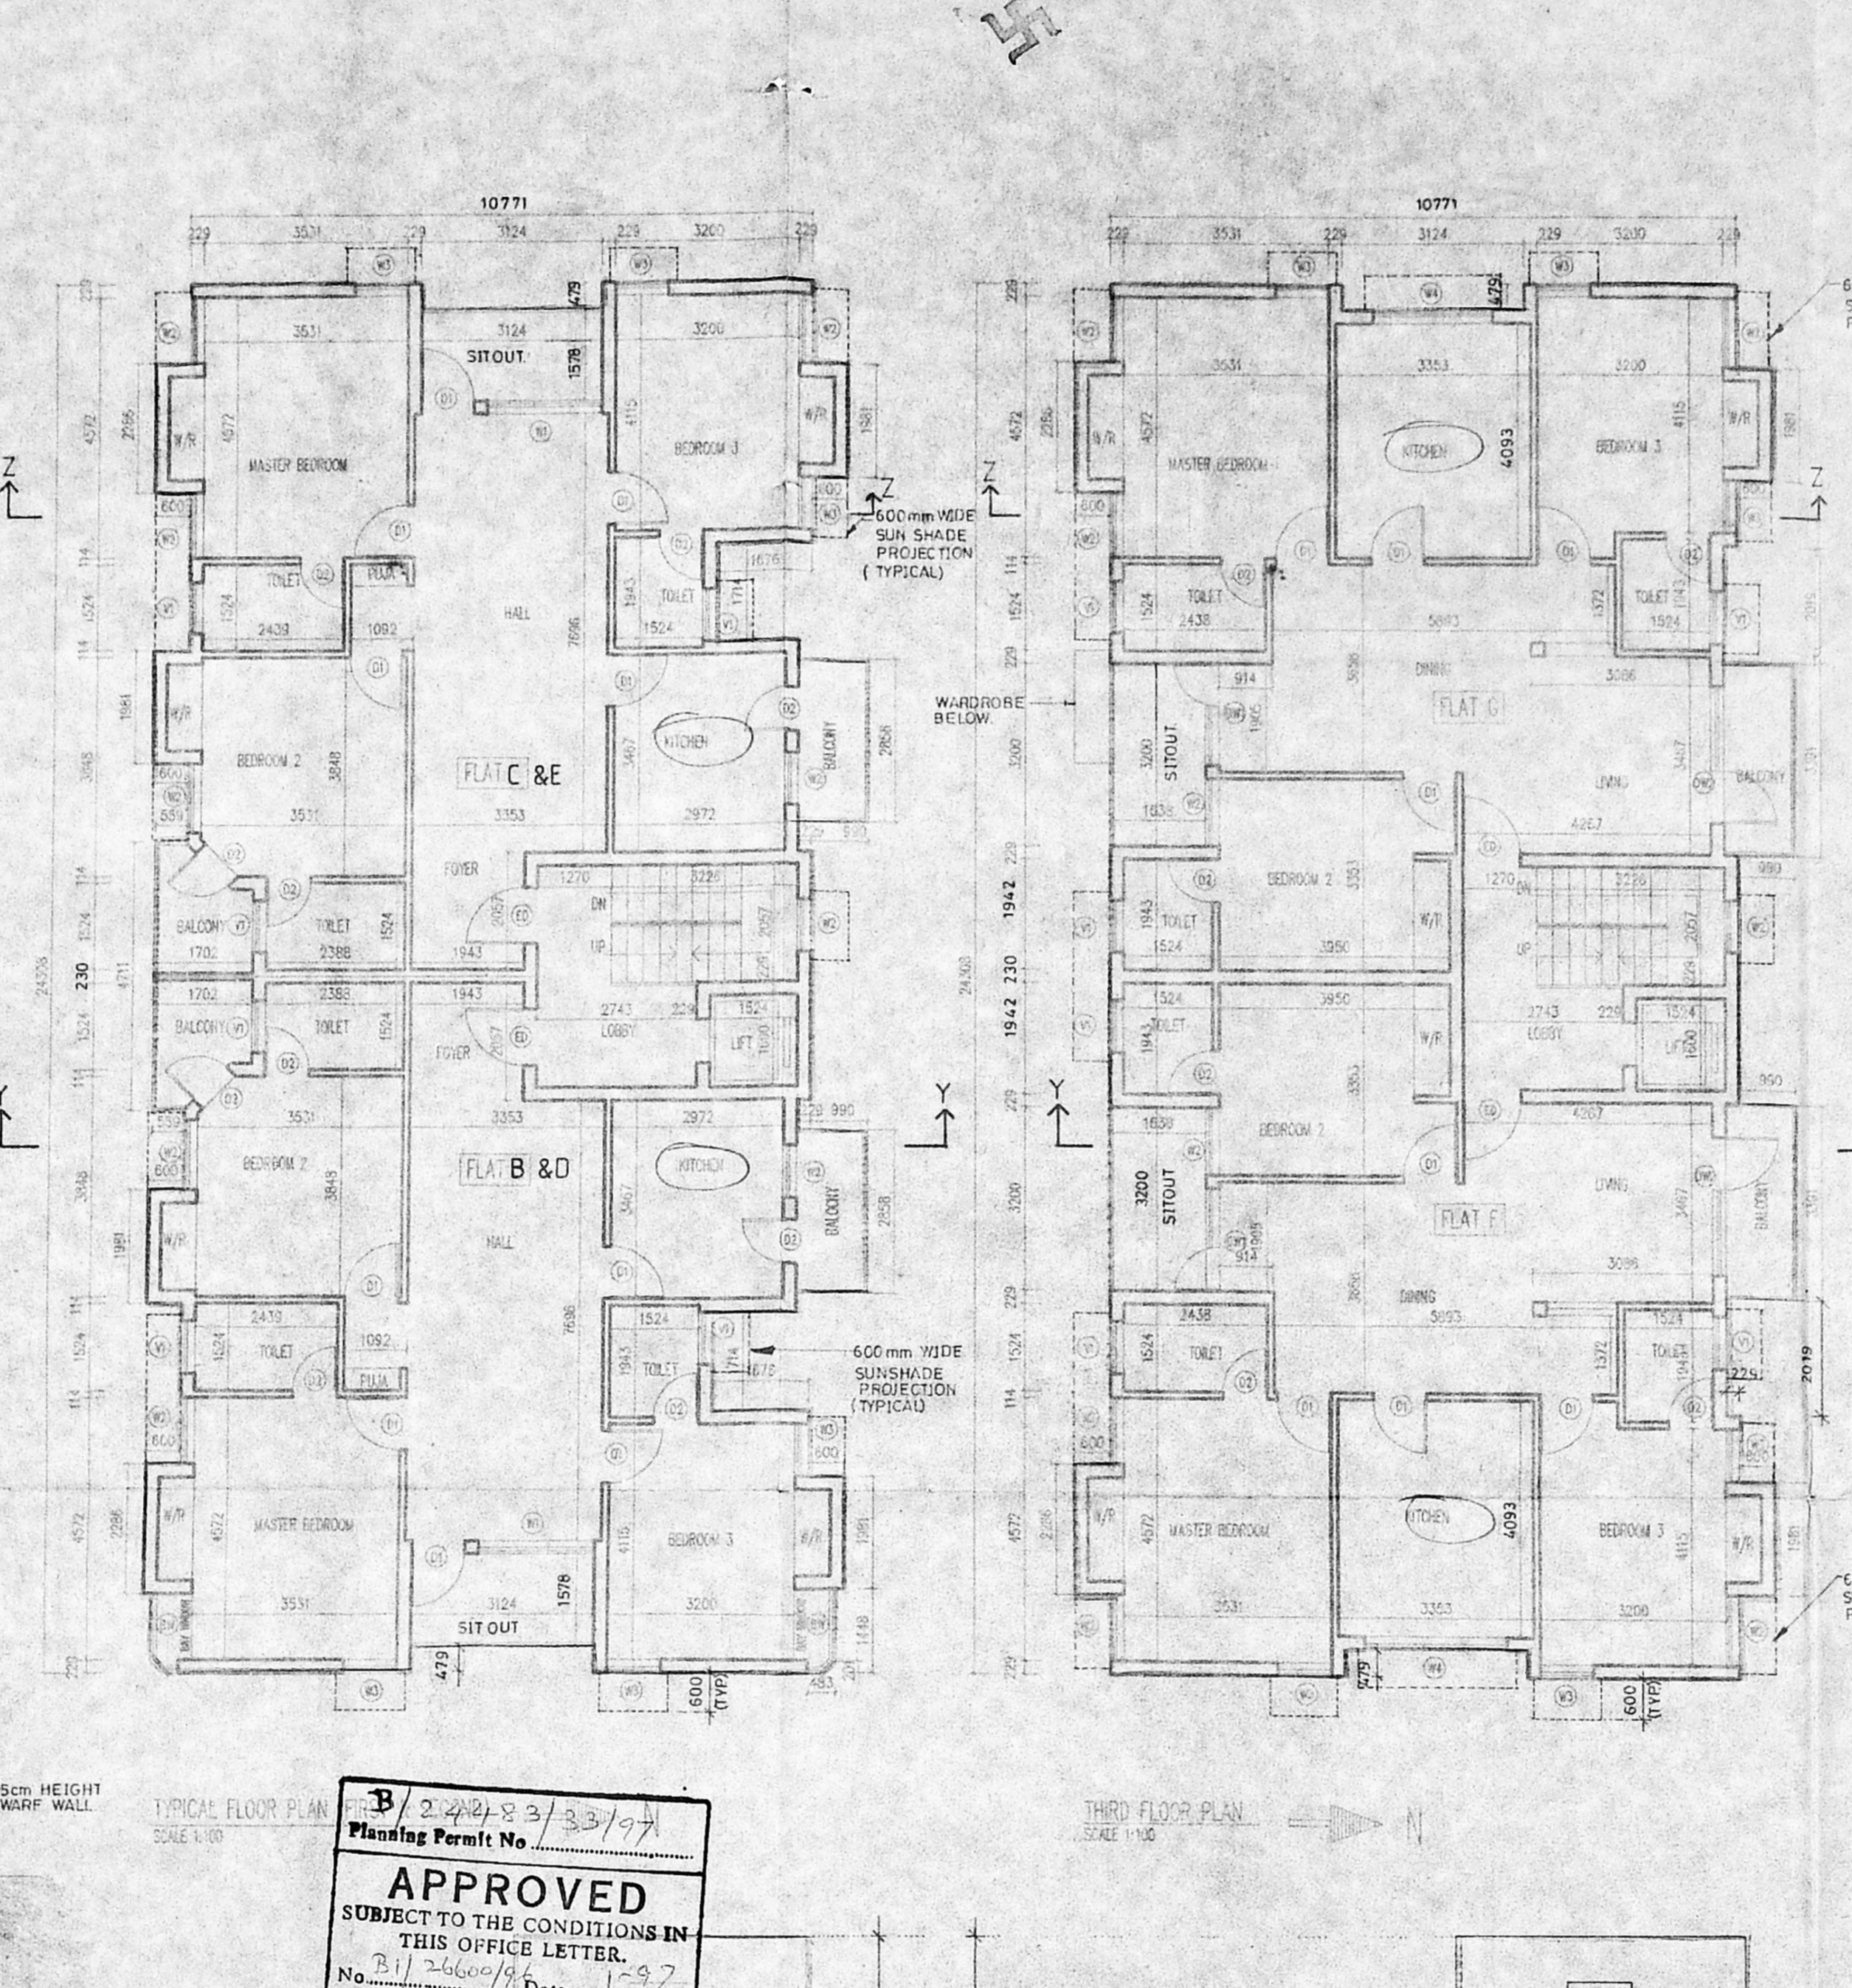
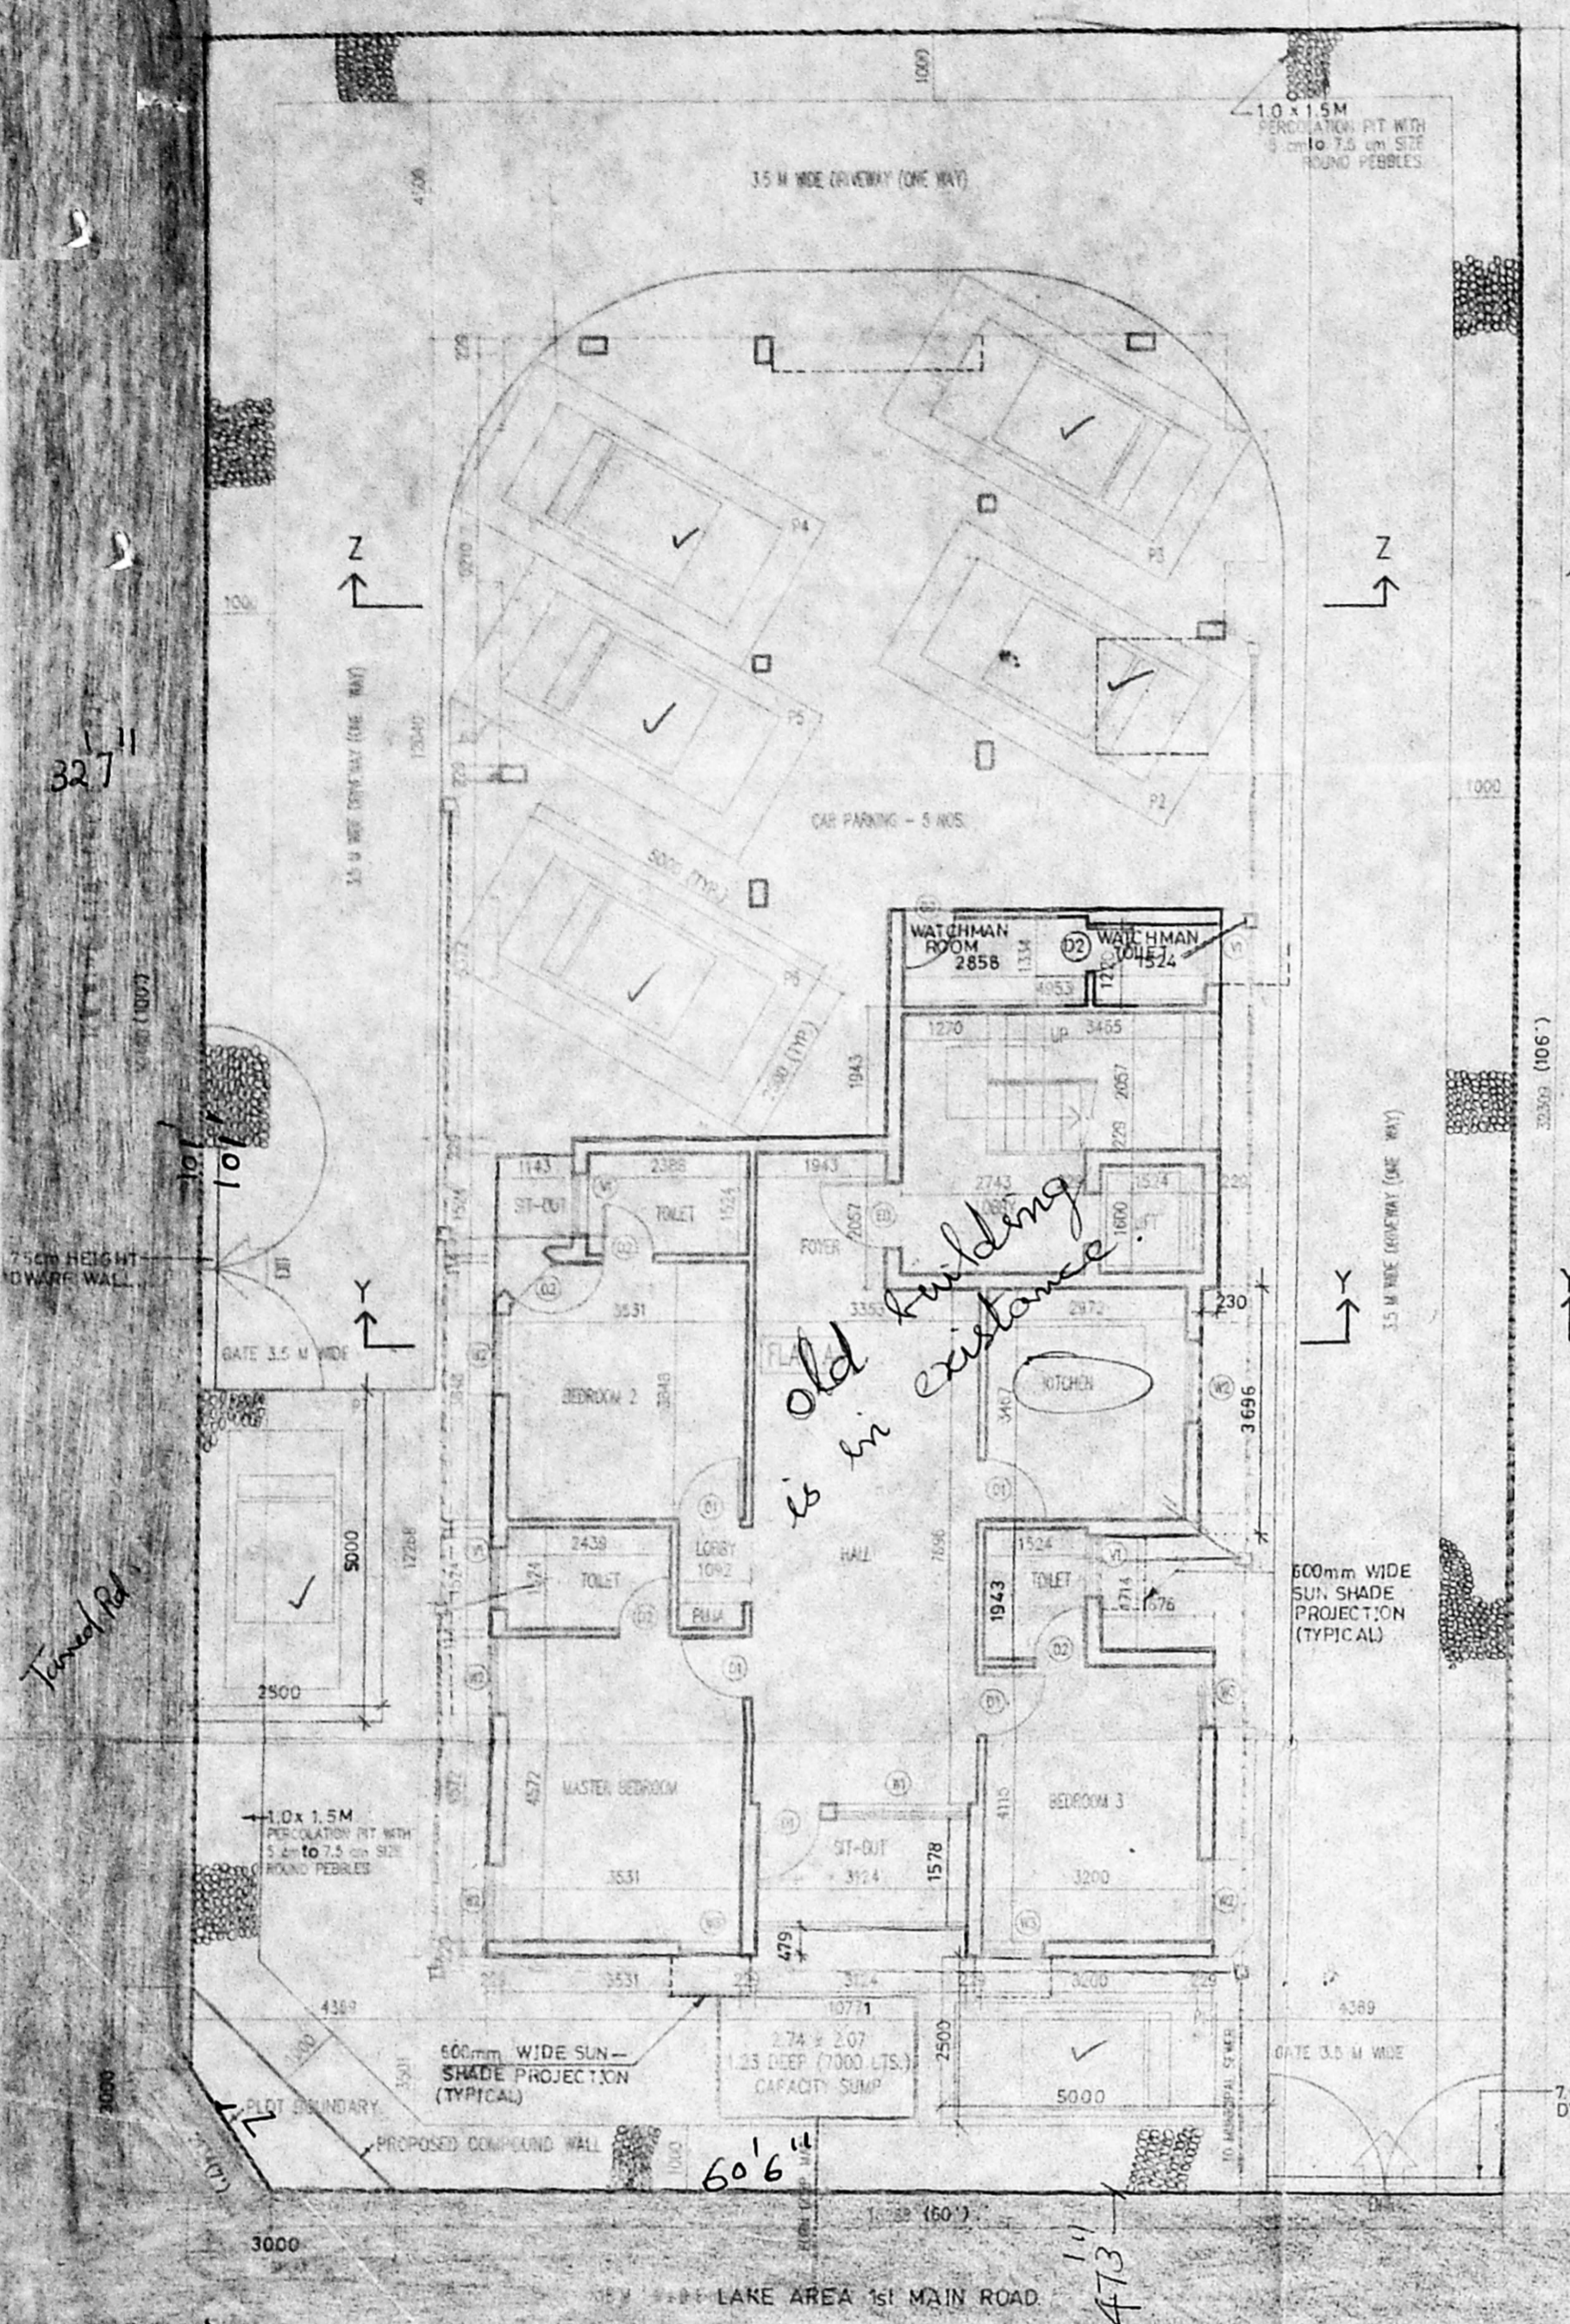
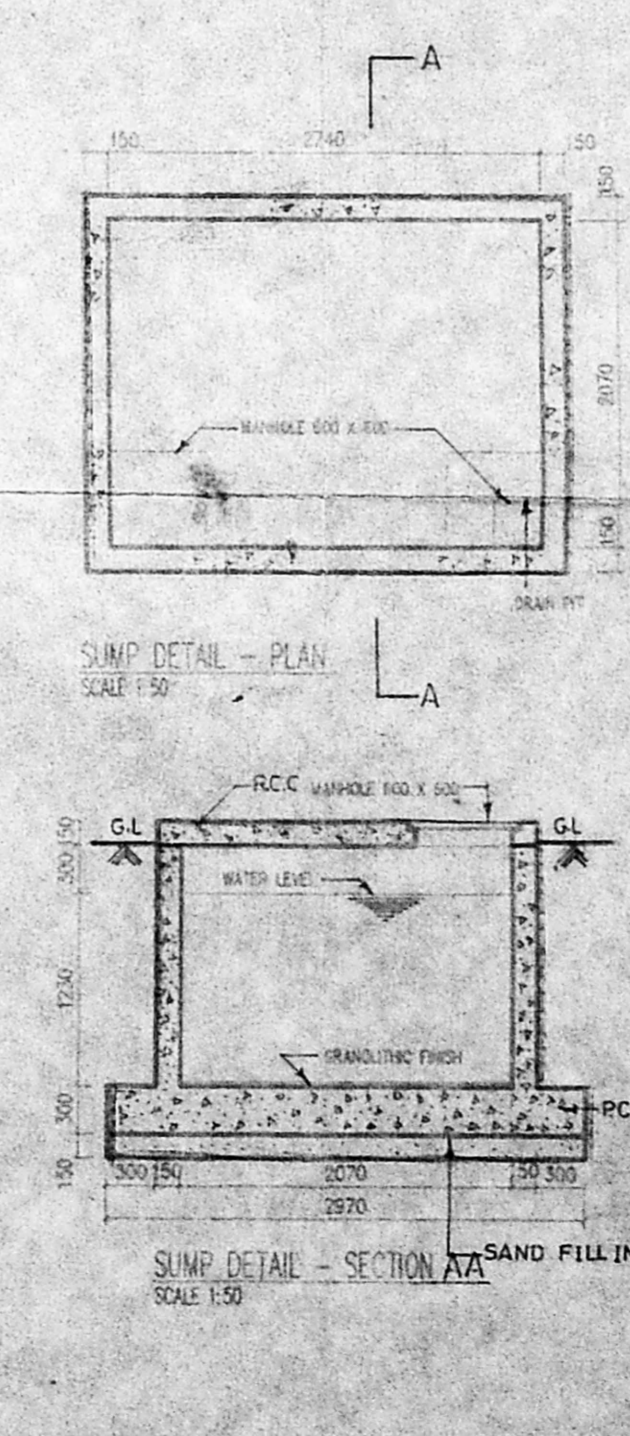
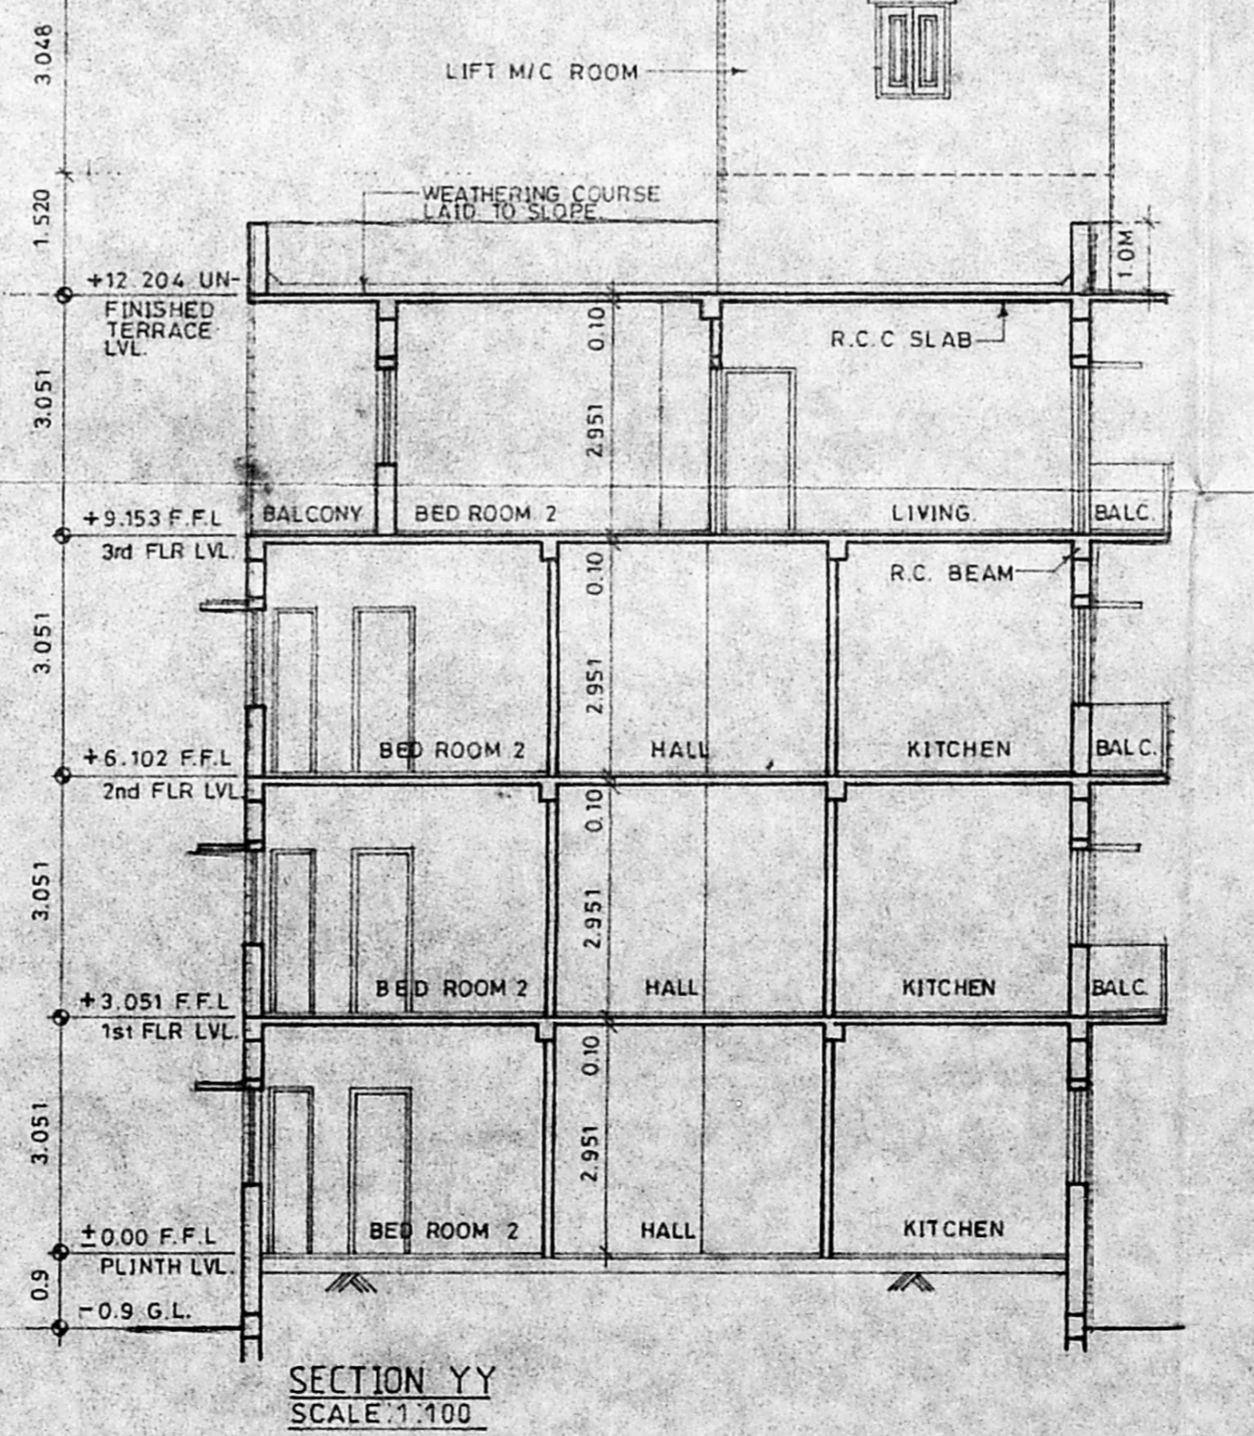


CMDA (B)/PP No. 1
 C. No. B1/2660/97
 Asst. Scrutiny P. A. P. 10/12/96
 330 BRICK PIE FOOTING
 230 BRICK WALL

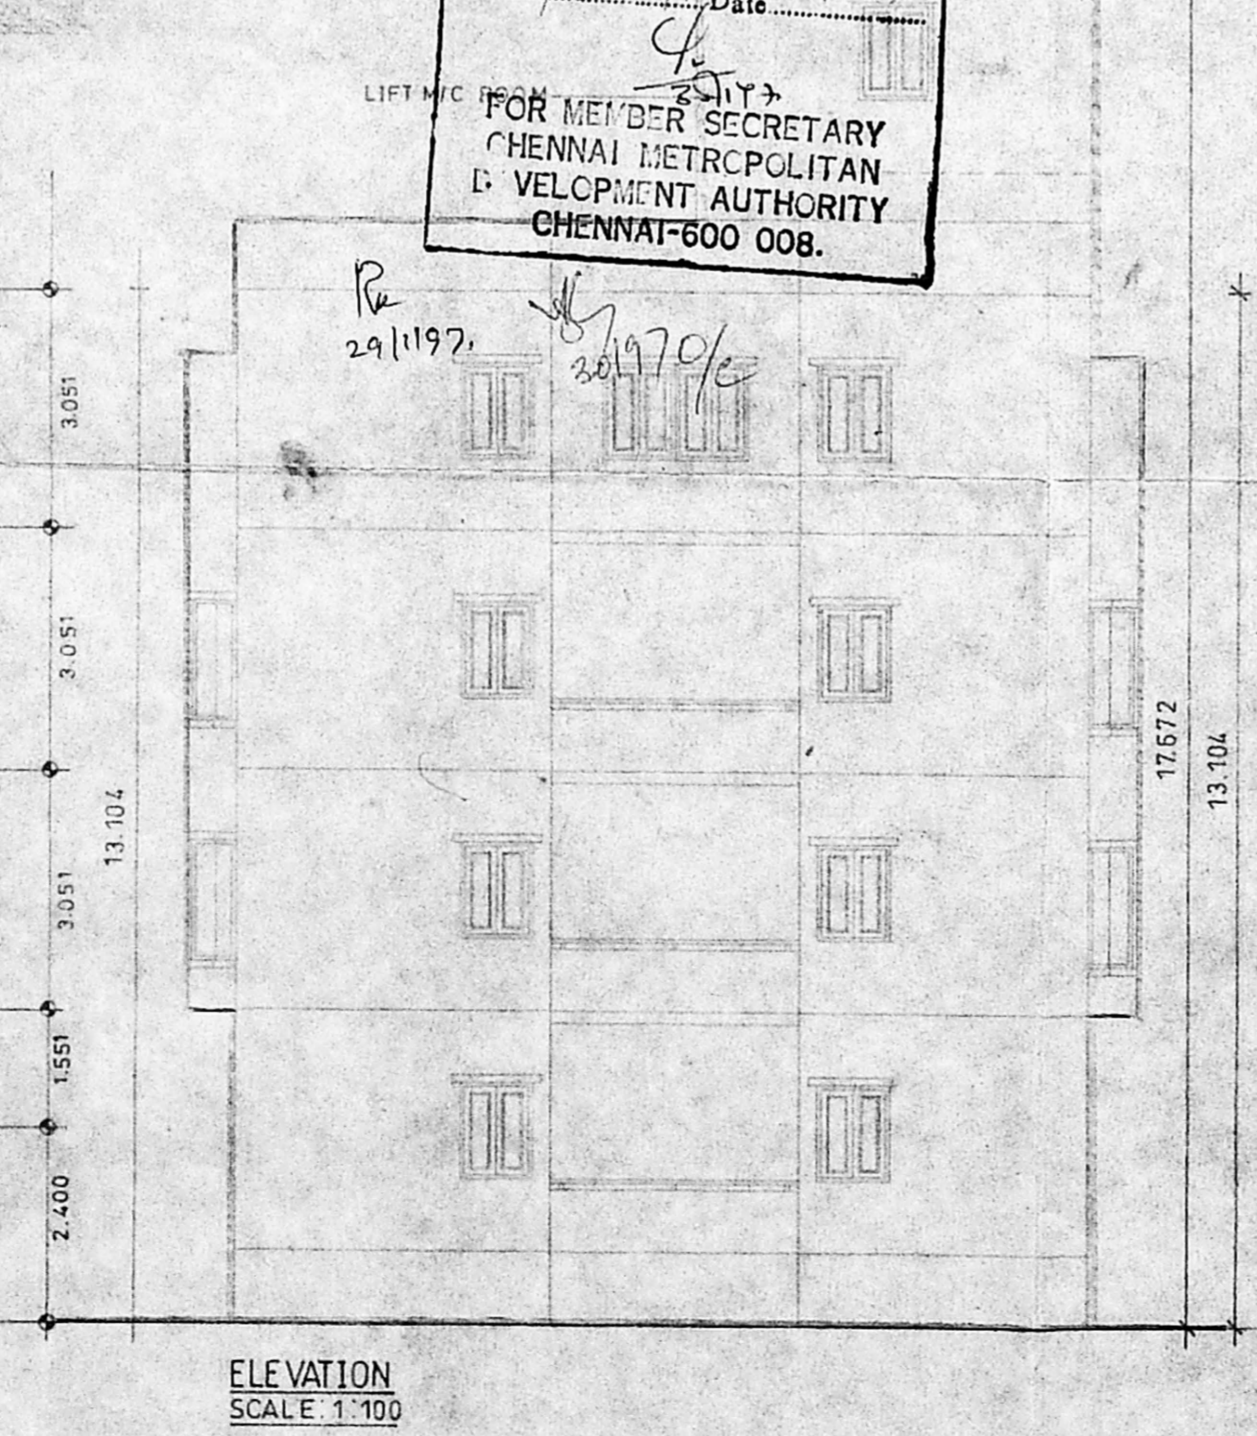

B/24283/33/97
 Planning Permit No. 1197
APPROVED
 SUBJECT TO THE CONDITIONS IN THIS OFFICE LETTER.
 No. B1/2660/97 Date 11/97
 FOR MEMBER SECRETARY
 CHENNAI METROPOLITAN DEVELOPMENT AUTHORITY
 CHENNAI-600 008.

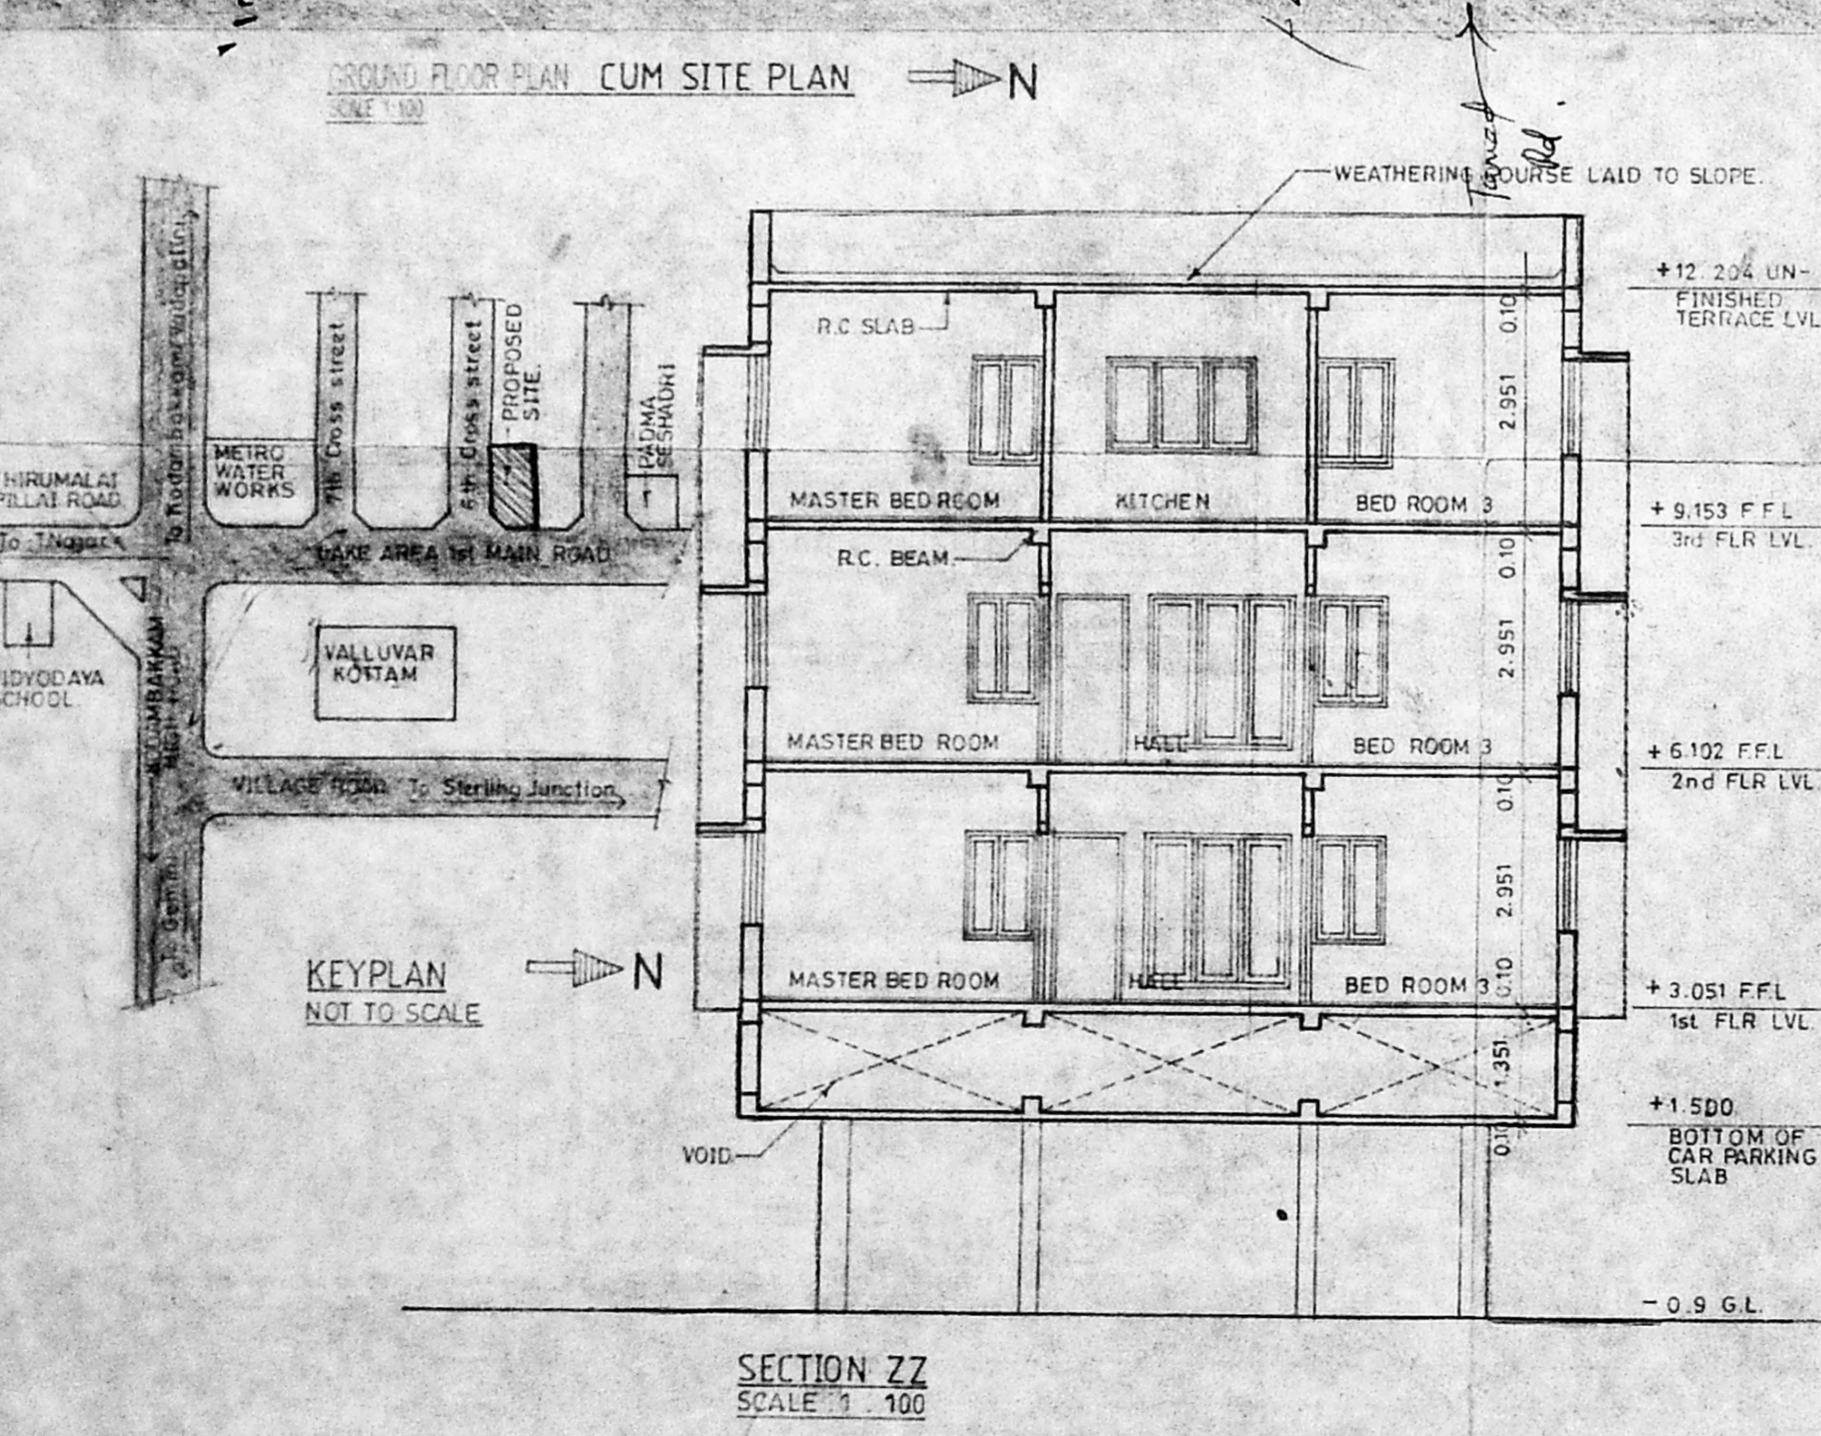

JOINERY SCHEDULE

TYP	SIZE (mm)	DESCRIPTION
W1	1982 x 2000	H/W GLAZED WINDOW IN TWO PANELS
W2	1254 x 1372	H/W GLAZED WINDOW IN TWO PANELS
W3	914 x 1372	H/W GLAZED WINDOW IN TWO PANELS
W4	1982 x 1219	H/W GLAZED WINDOW IN FOUR PANELS
BW	1372 x 1972	H/W BAY WINDOW IN THREE PANELS
V1	914 x 914	H/W LOUVERED VENTILATOR
DW1	1752	DOOR WITH 1066 x 1800 WINDOW
DW2	914	DOOR WITH 1651 x 1800 WINDOW
ED	1000 x 2133	H/W FRAME SINGLE LEAF FLUSH DOOR
D3	914 x 2133	H/W FRAME SINGLE LEAF FLUSH DOOR
D2	752 x 2133	H/W FRAME SINGLE LEAF FLUSH DOOR

AREA STATEMENT (IN SQM)

FLOOR	AREA (SQM)
PLOT AREA	630.89
GROUND FLOOR	136.29
FIRST FLOOR	269.85
SECOND FLOOR	269.85
THIRD FLOOR	270.14
TOTAL	945.13
F.S.1 ACHIEVED	1.49

VARSHA PRADEEP ARCHITECTS
 NO. 17 ADARVA NAGAR, 17th AVENUE, MADRAS-600 017.
AUTHORITIES APPROVAL DRAWING
 Drawing No. 100
 P. VISWANATHAN, President.
PRADIP KUMAR VARMA
 ARCHITECT CA/91/13637
 LICENSED SURVEYOR RA 332
 17, ABASTHYA NAGAR, MADRAS-600 017.