




PROPOSED RESIDENTIAL BUILDING AT DOOR NO: 48  
 P.A PURAM II<sup>ND</sup> MAIN ROAD  
 MYLAPORE, MADRAS  
 P.S NO: 3973/11  
 BLOCK NO: 88.

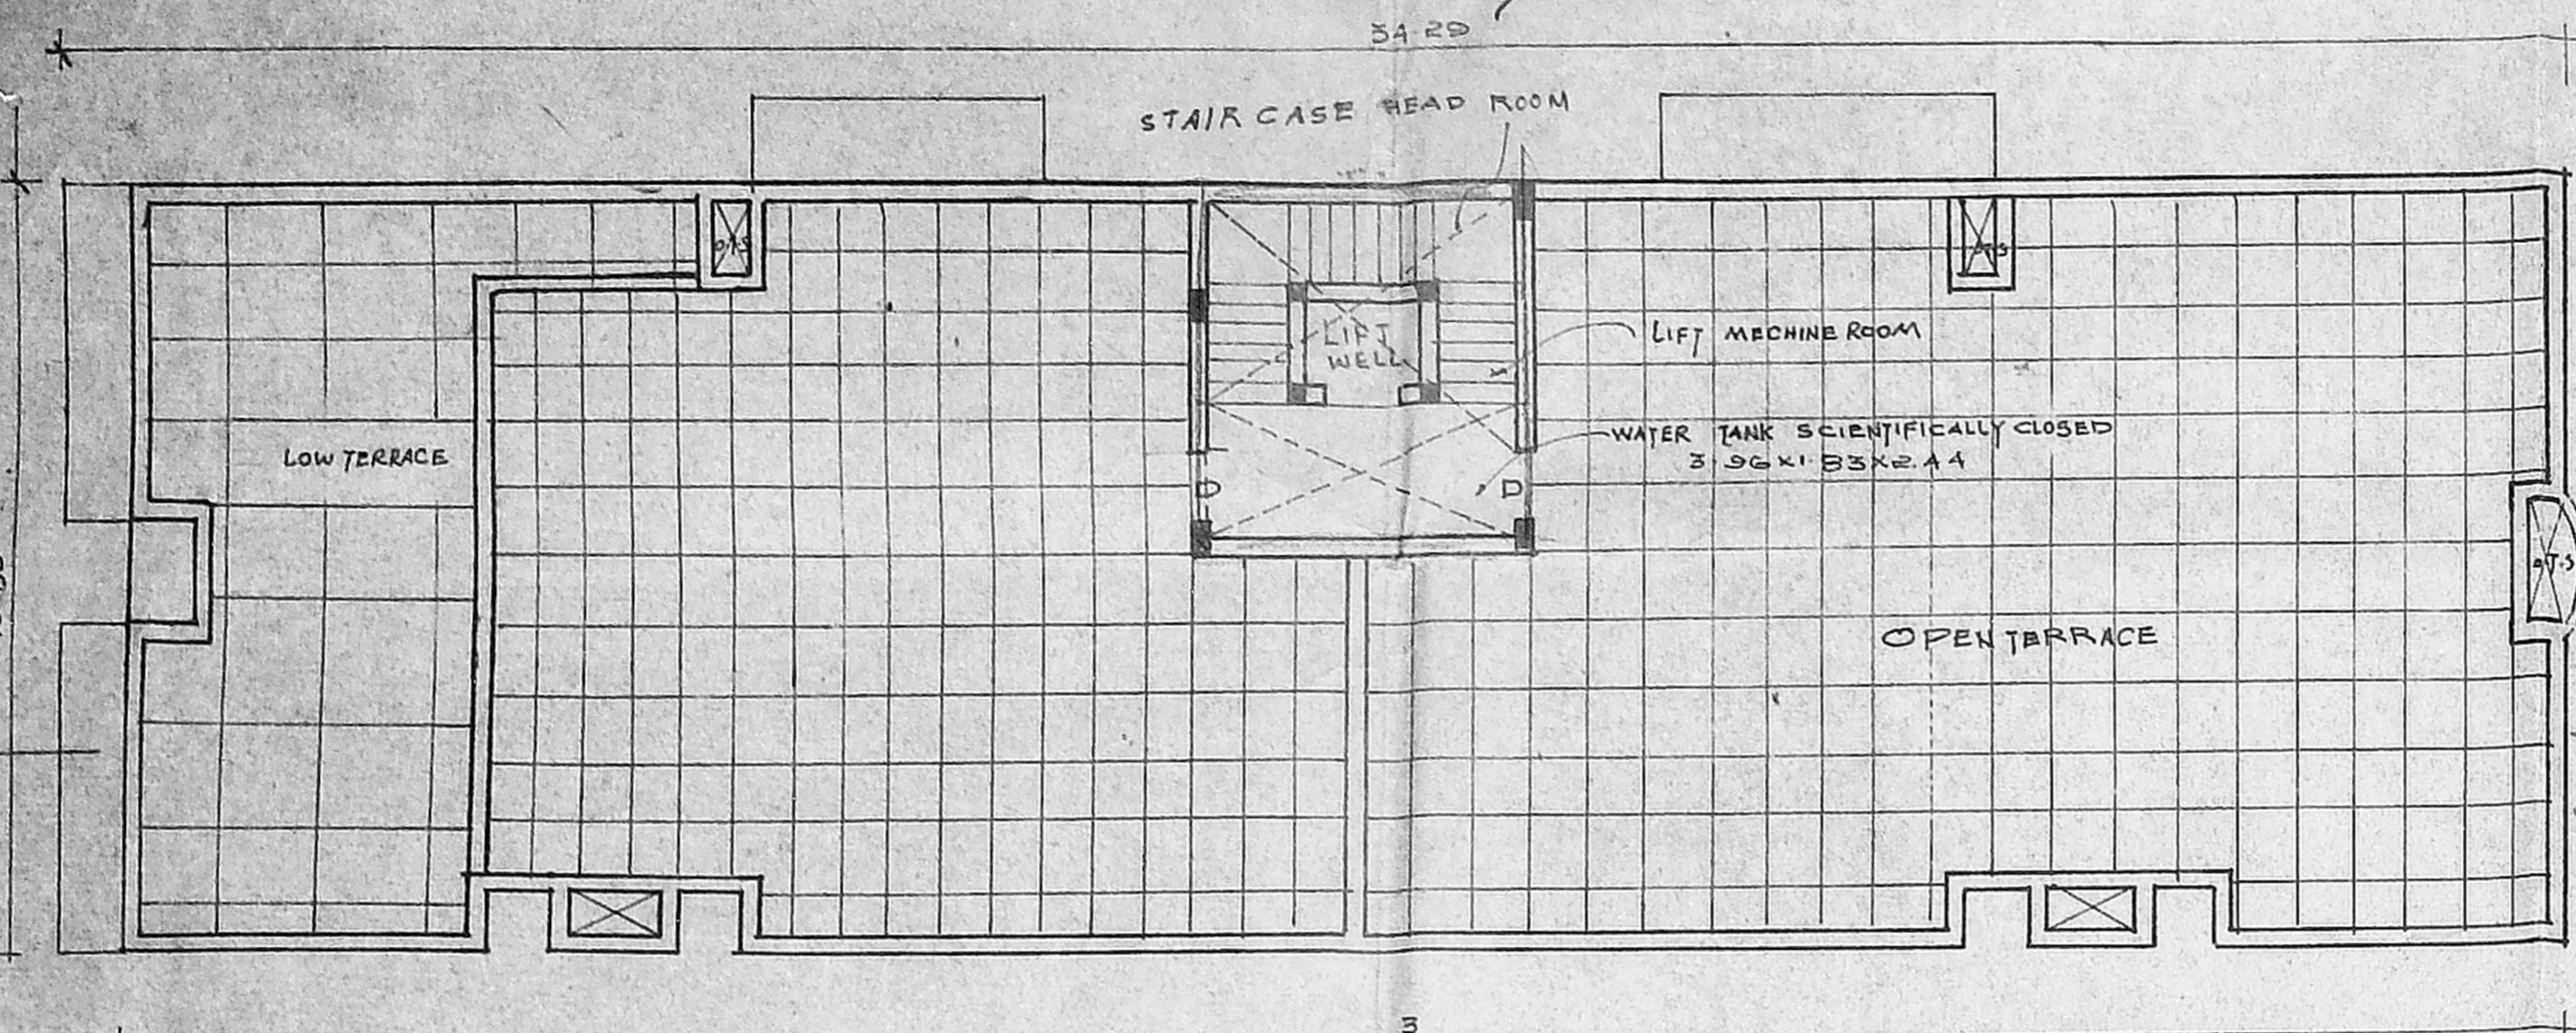


TERRACE FLOOR PLAN

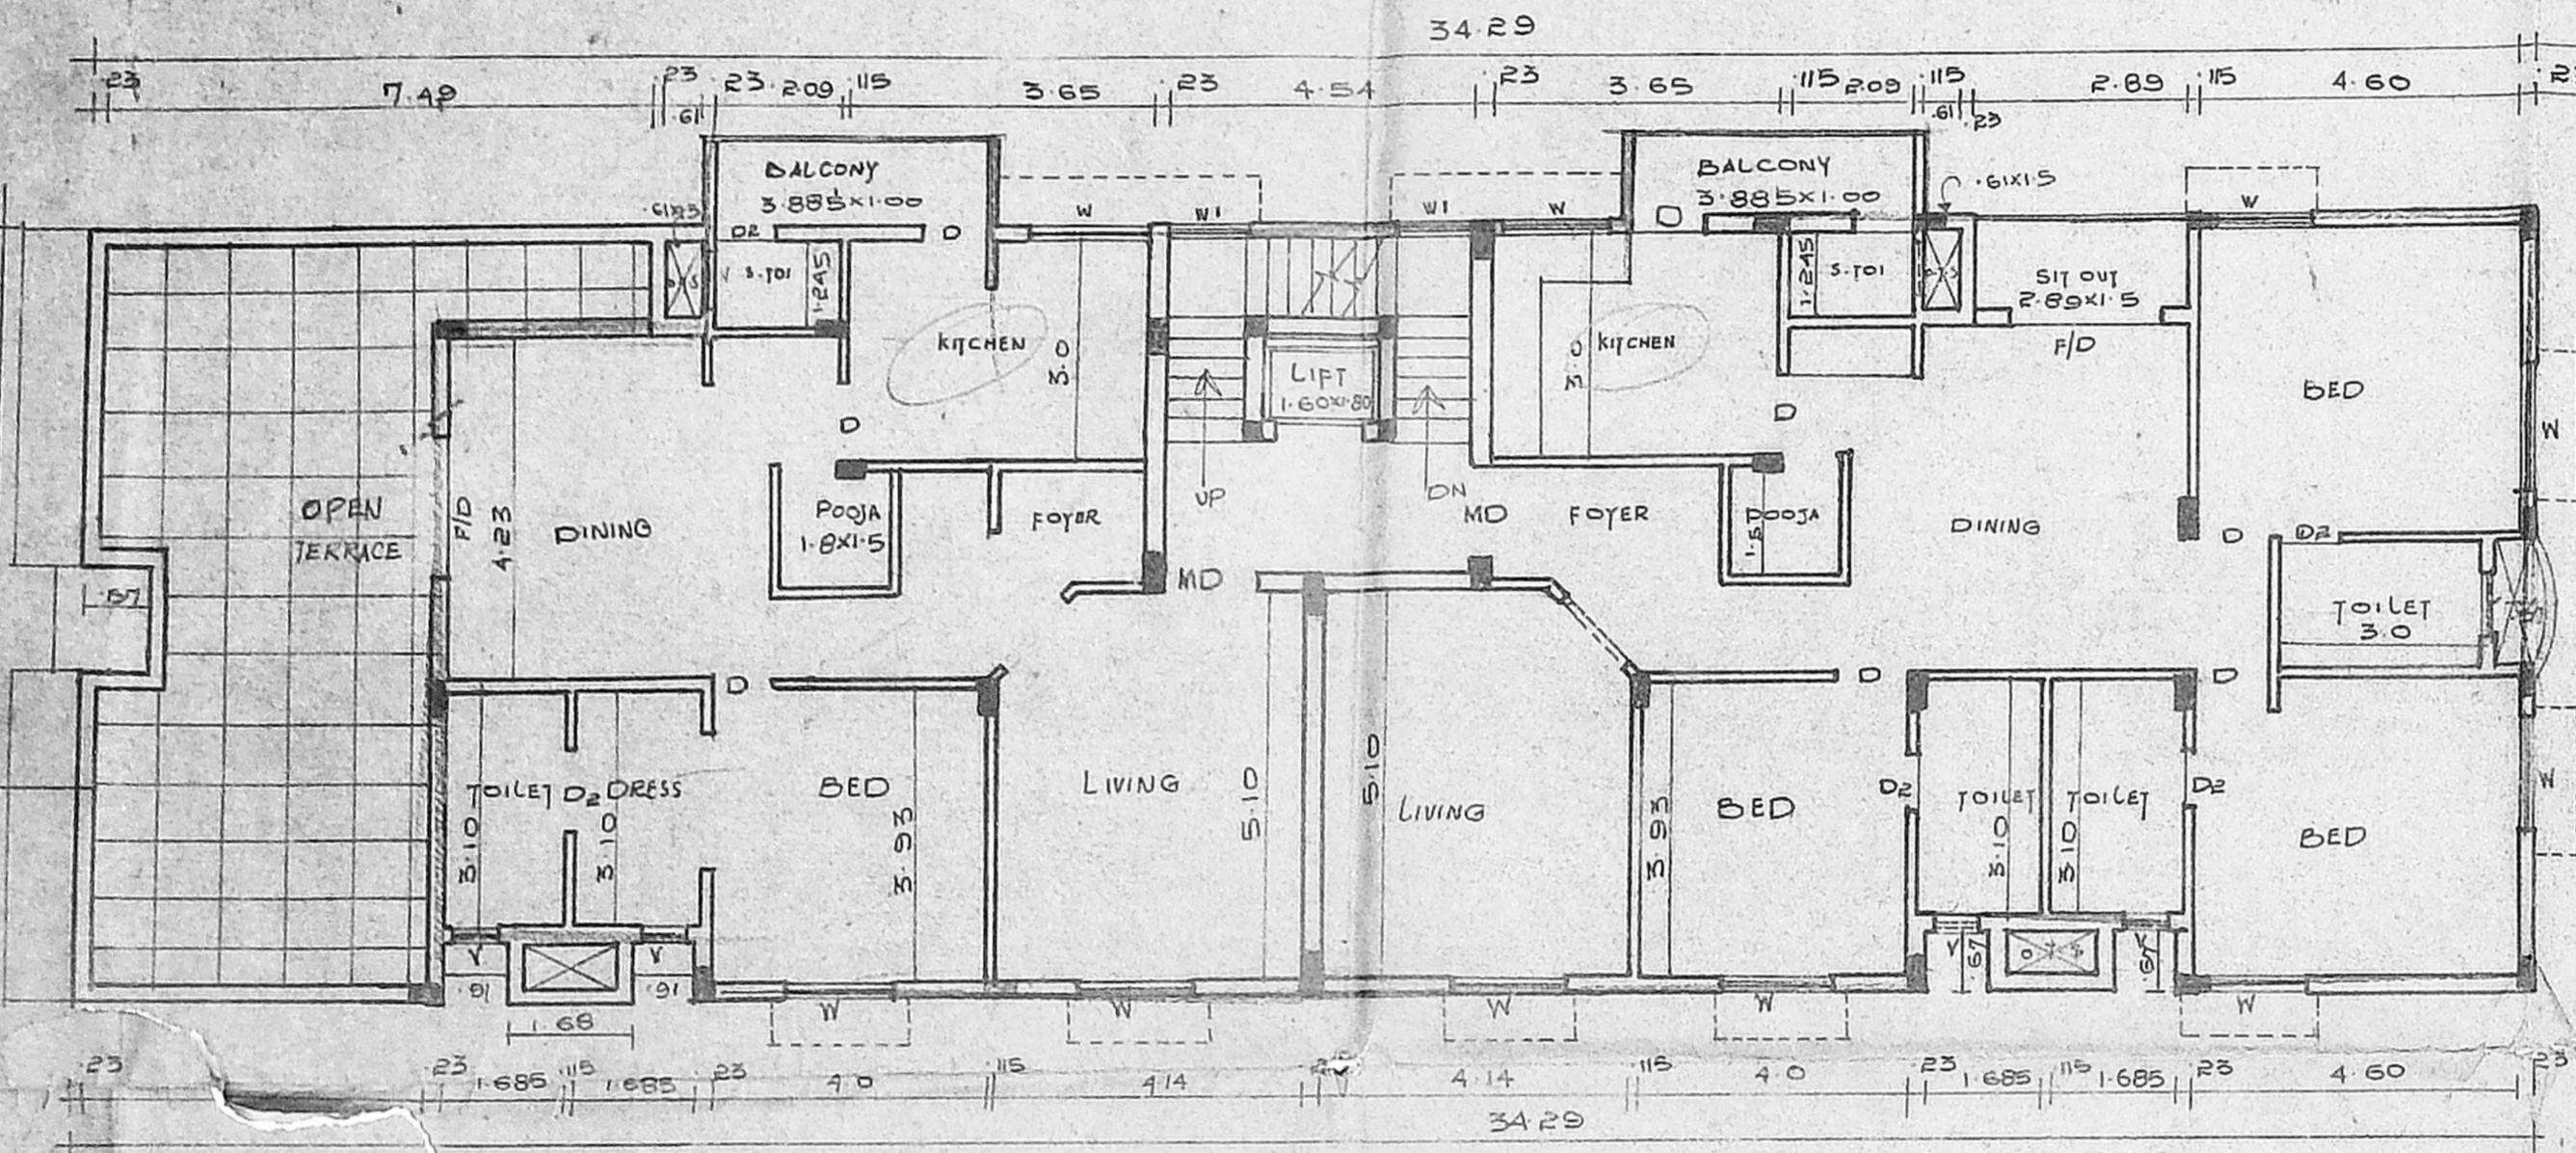

THIRD FLOOR PLAN

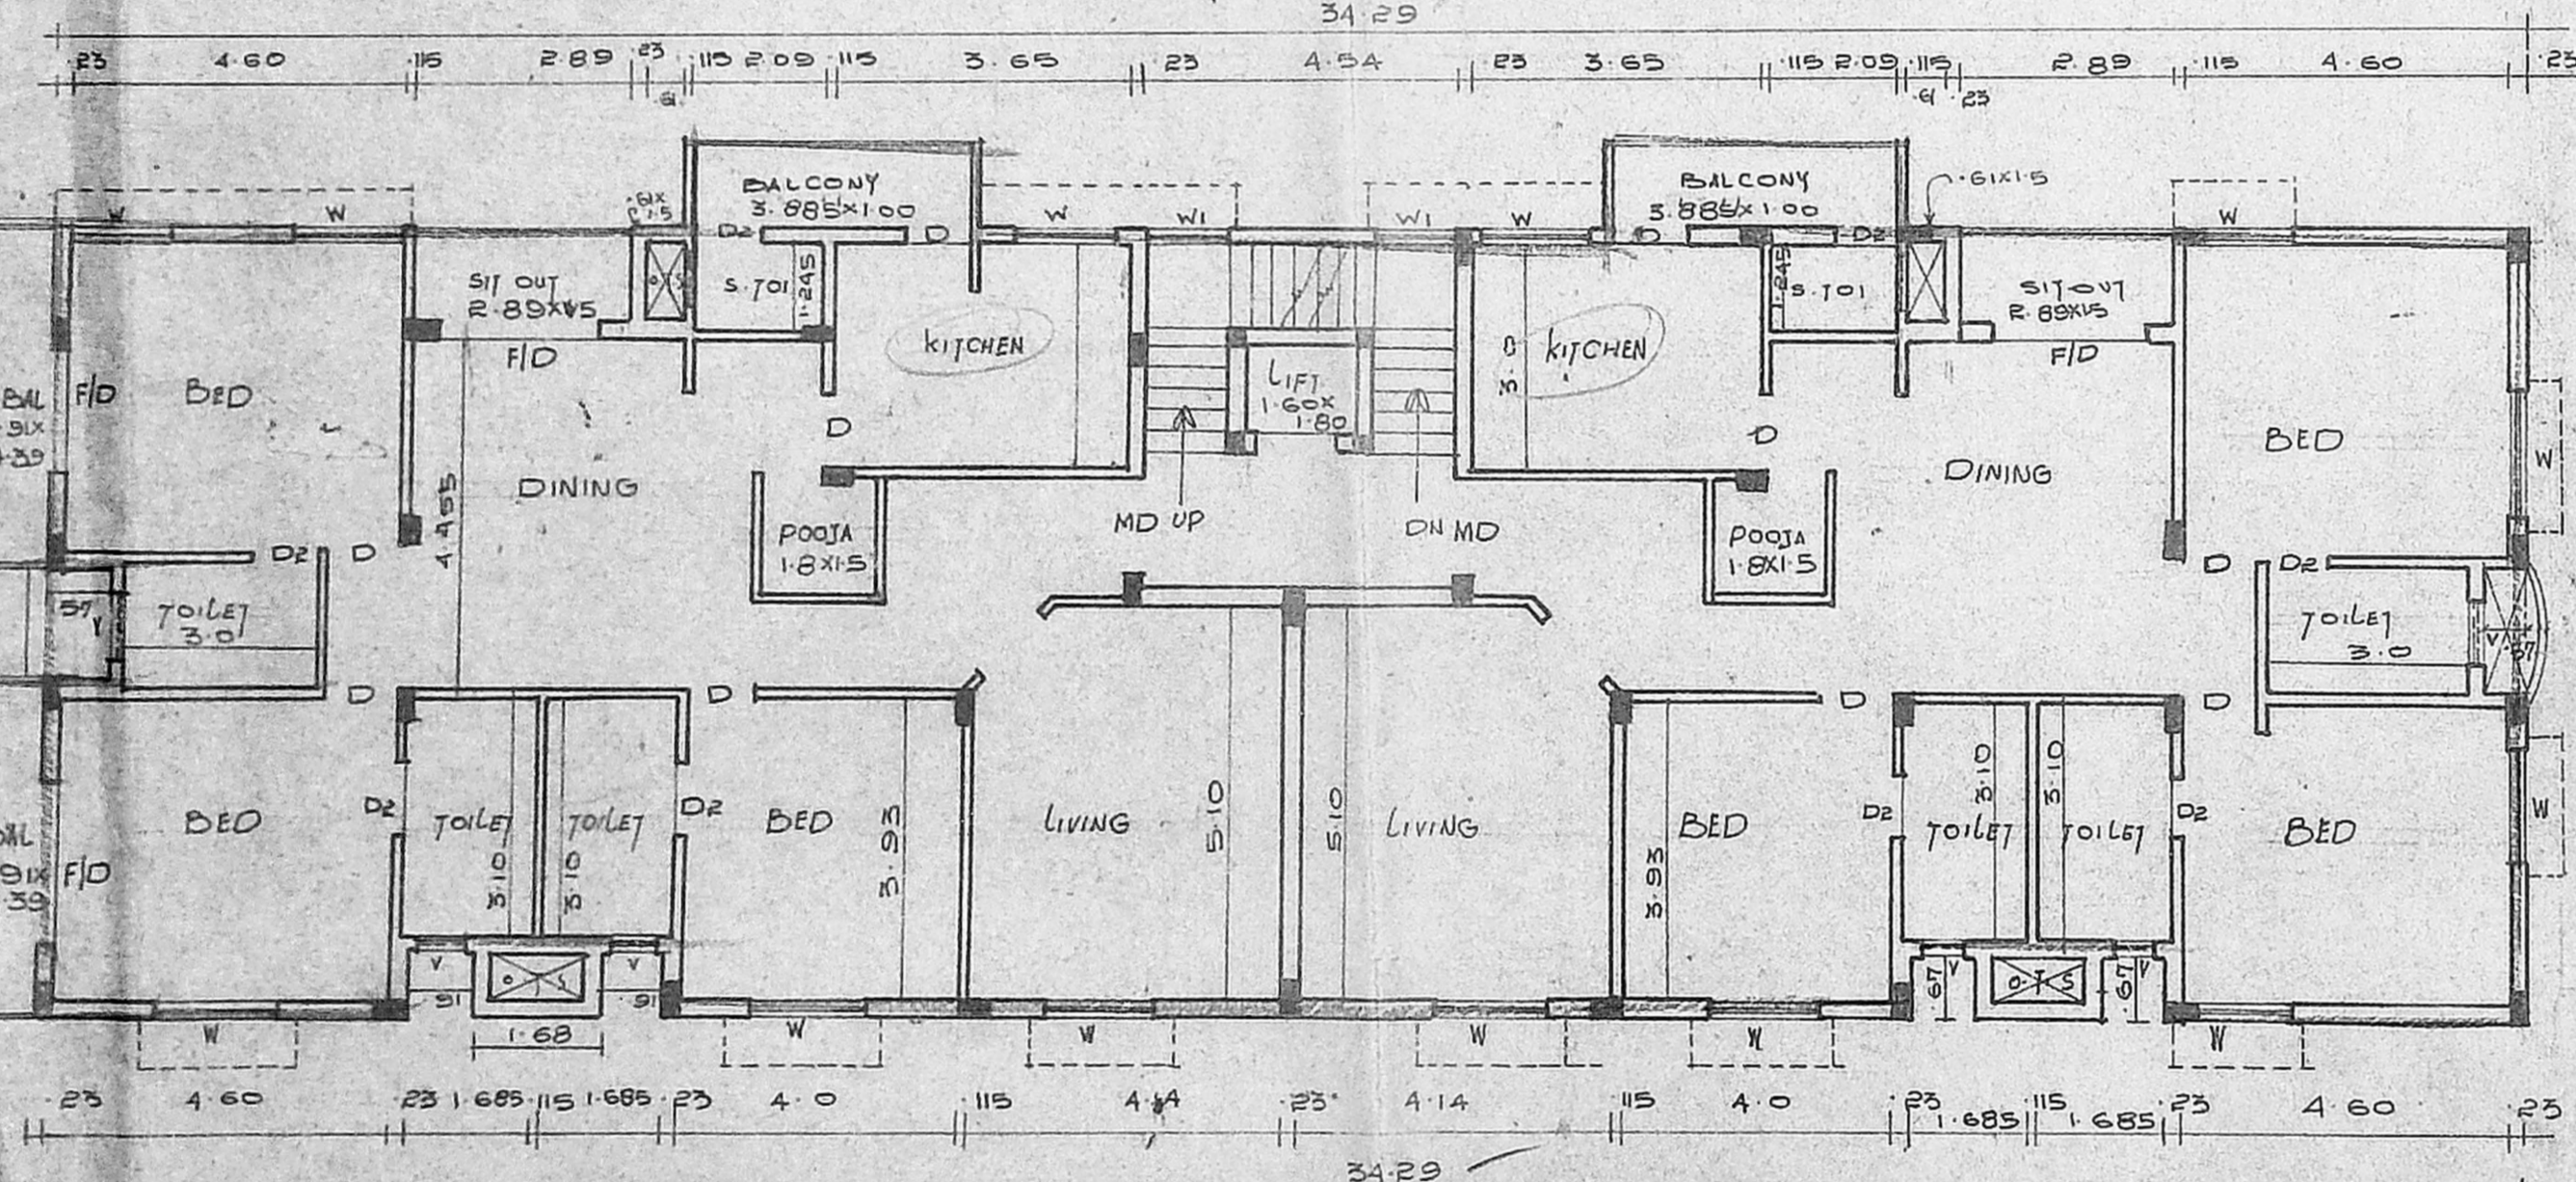


TYPICAL FLOOR PLAN FIRST, SECOND FLOOR PLAN

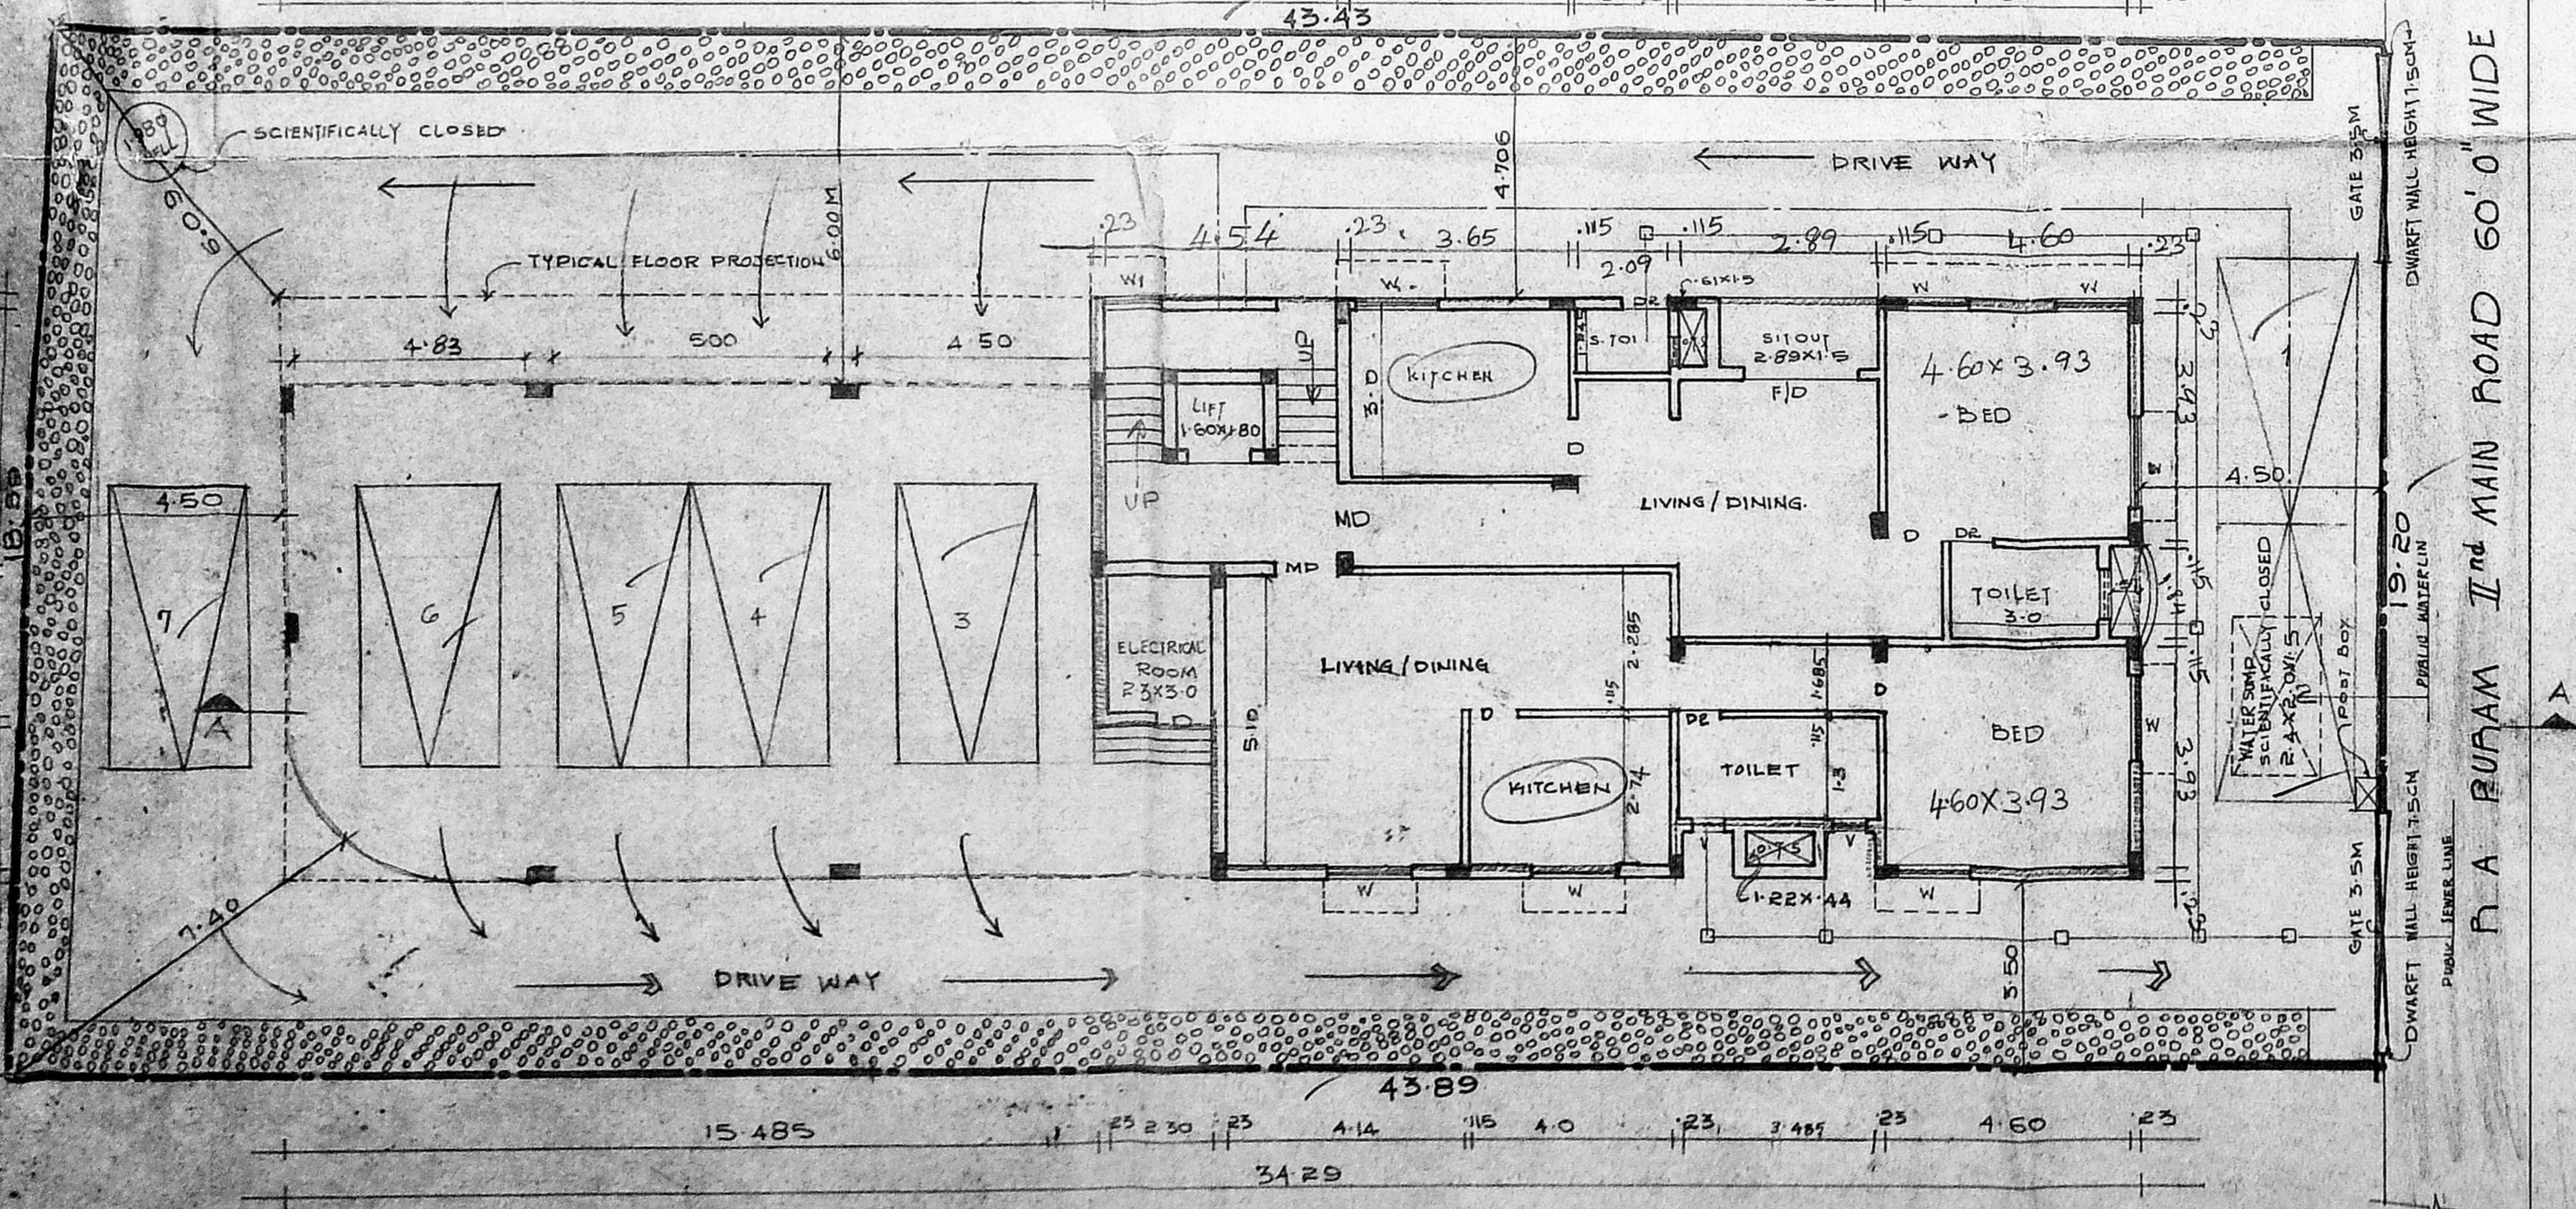


SITE CUM GROUND FLOOR PLAN


KEY PLAN NOT TO SCALE

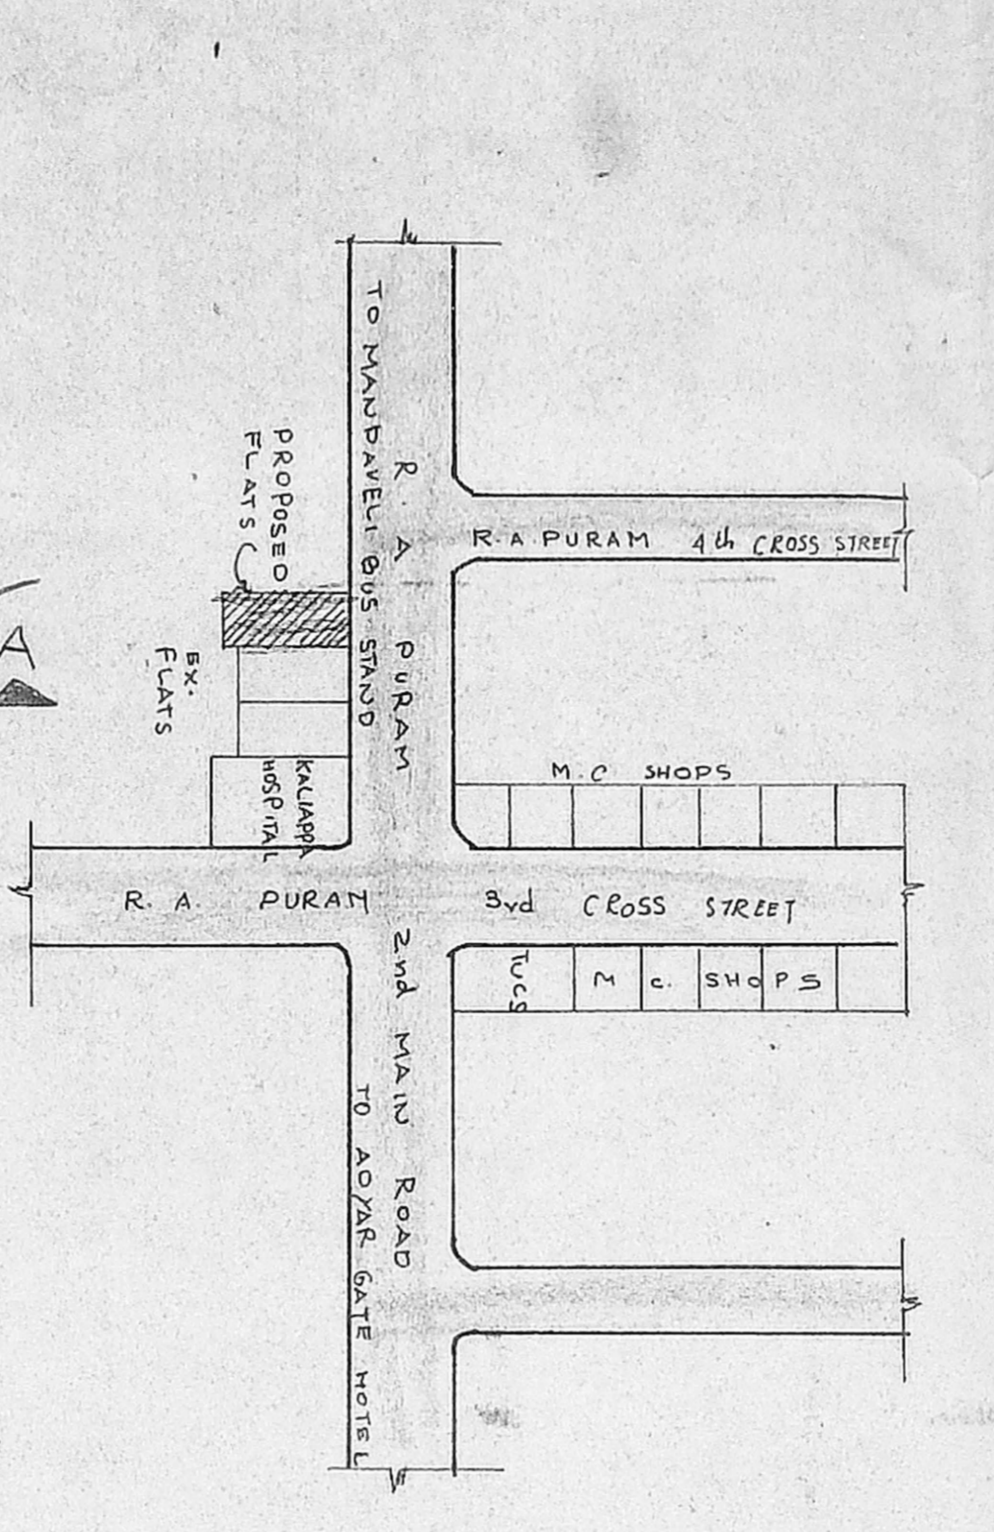


FRONT ELEVATION

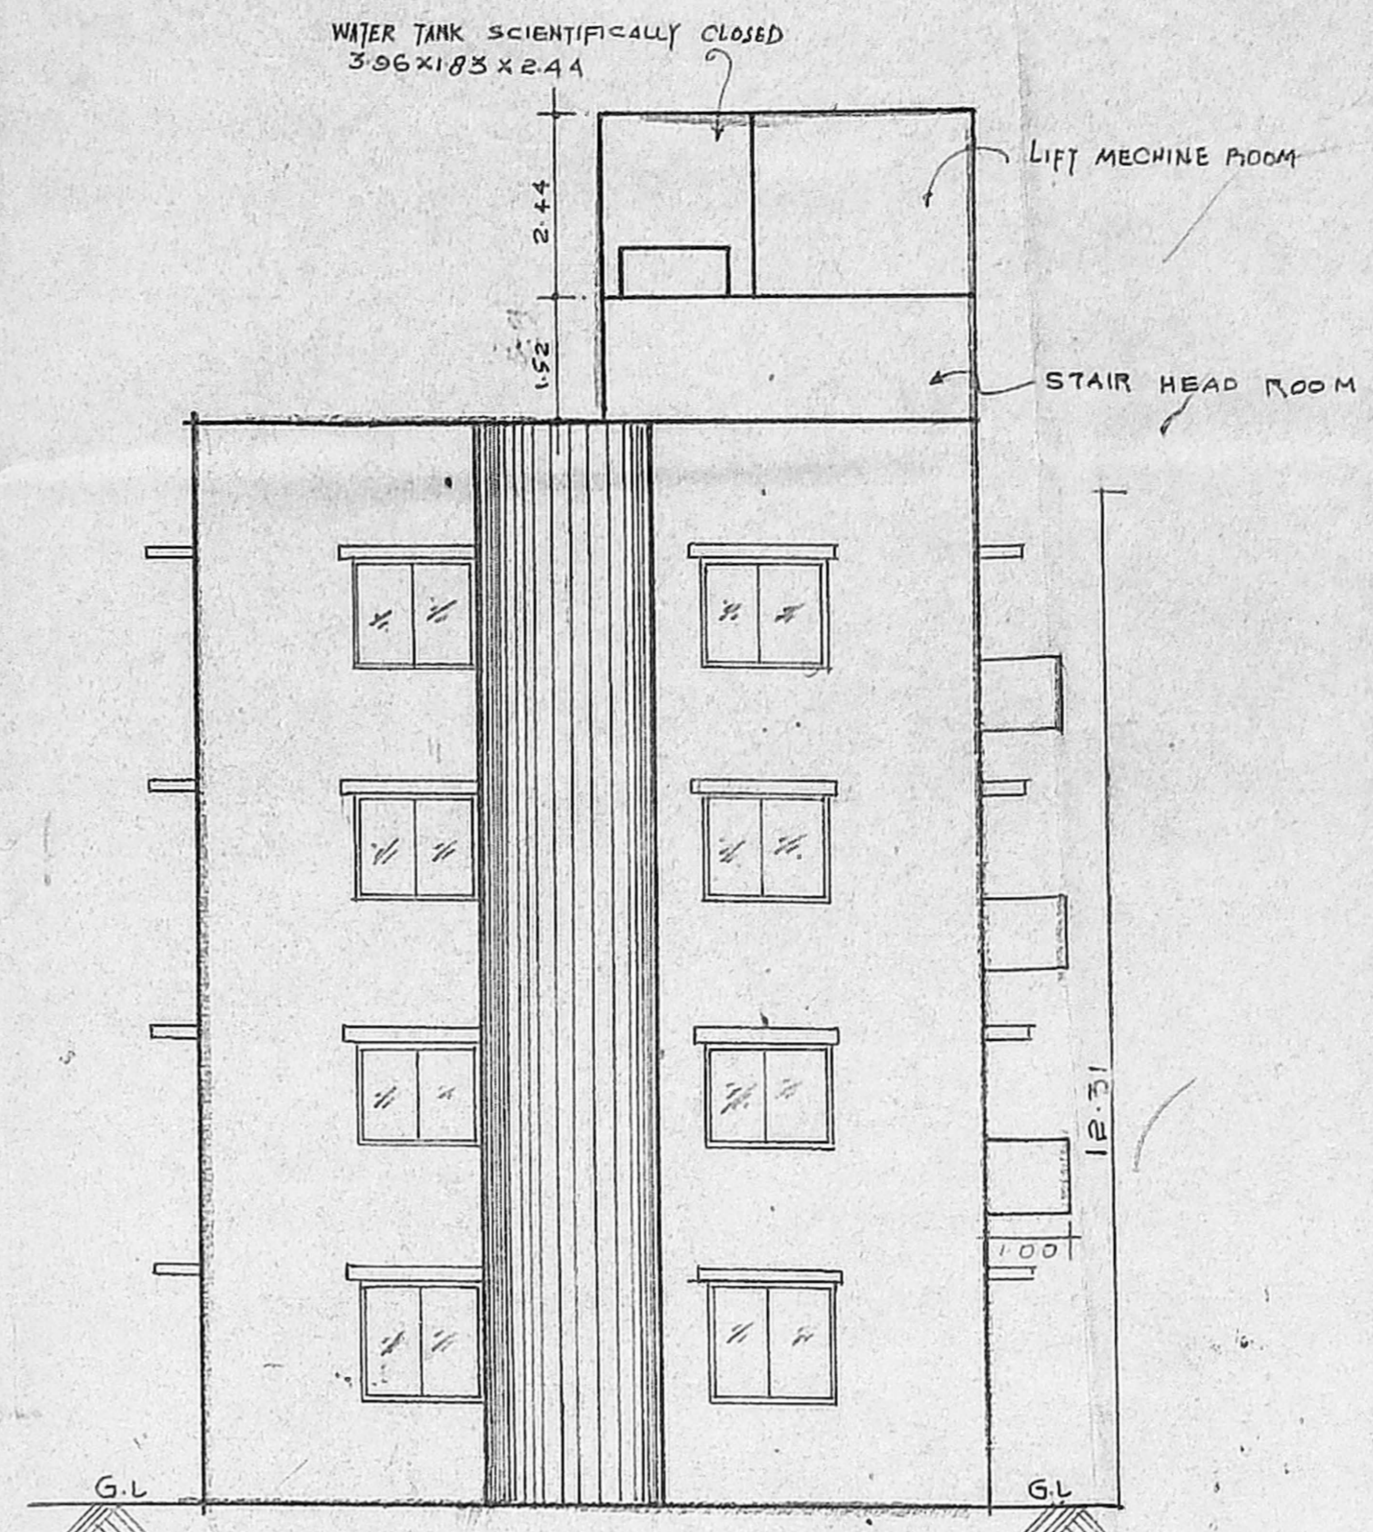


SECTION "AA"

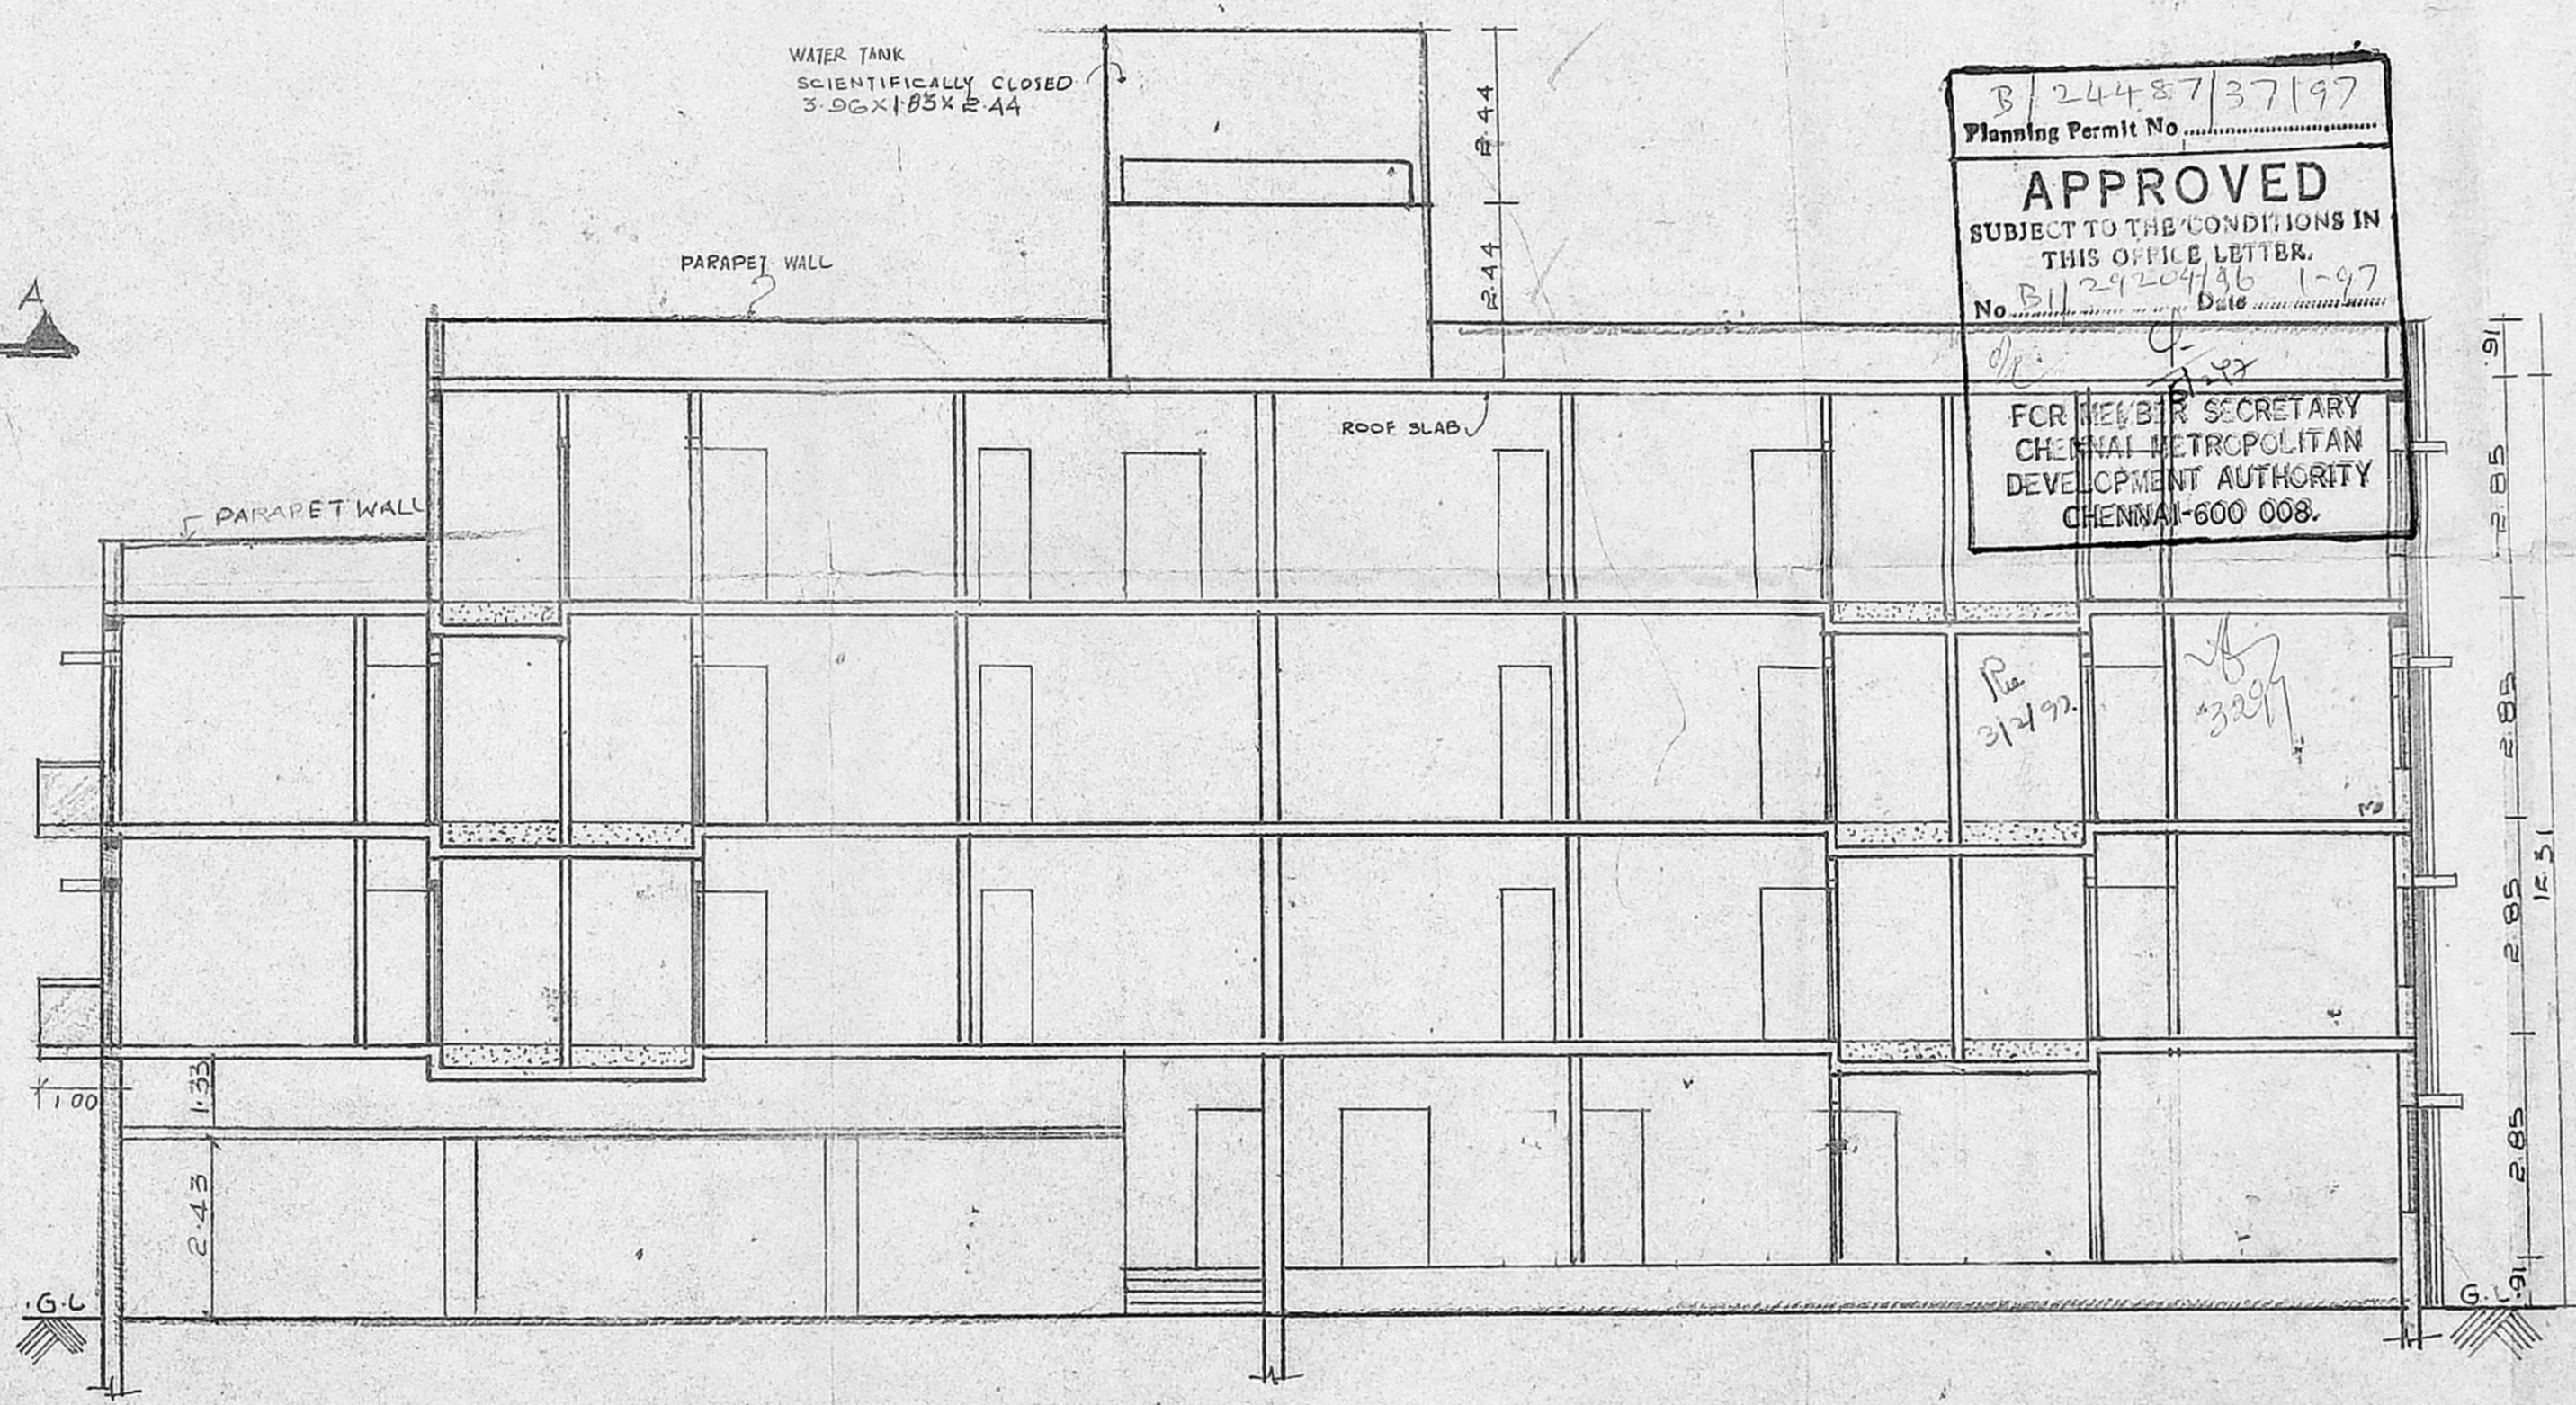


ELEVATION OF COMPOUND WALL AND GATE DETAIL

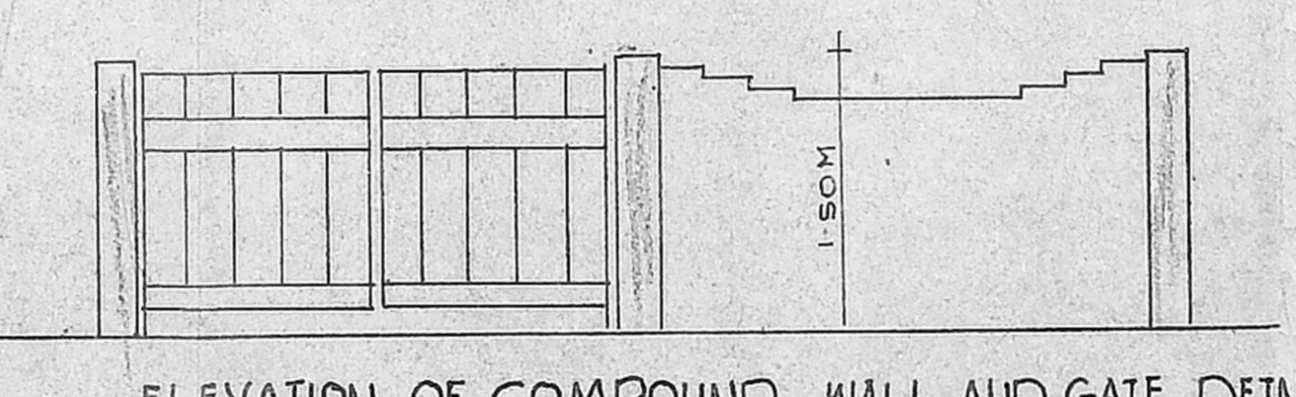


SECTION OF COMPOUND WALL DETAIL

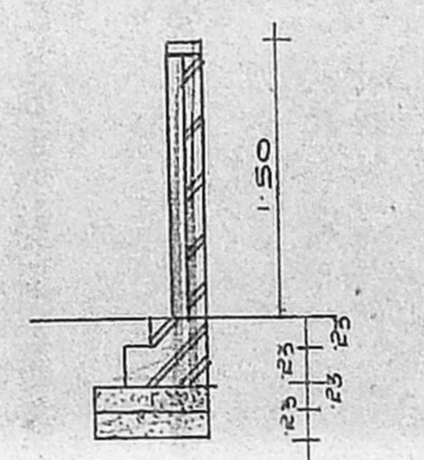


PLAN

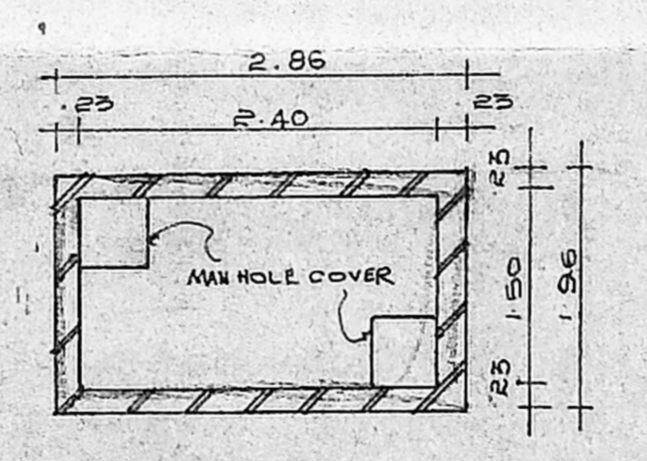


SECTION OF COLUMN FOOTING DETAIL

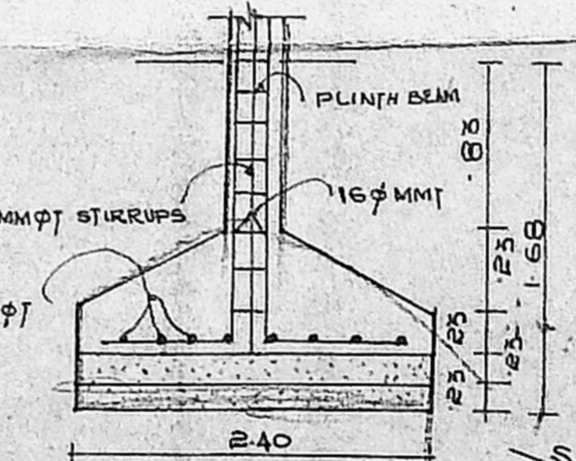


SECTION OF WELL DETAIL SCIENTIFICALLY CLOSED

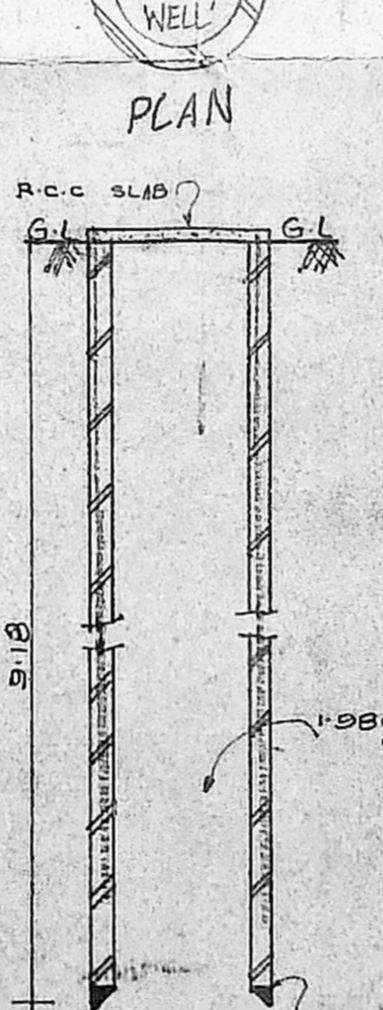


SECTION OF WATER SUMP DETAIL SCIENTIFICALLY CLOSED

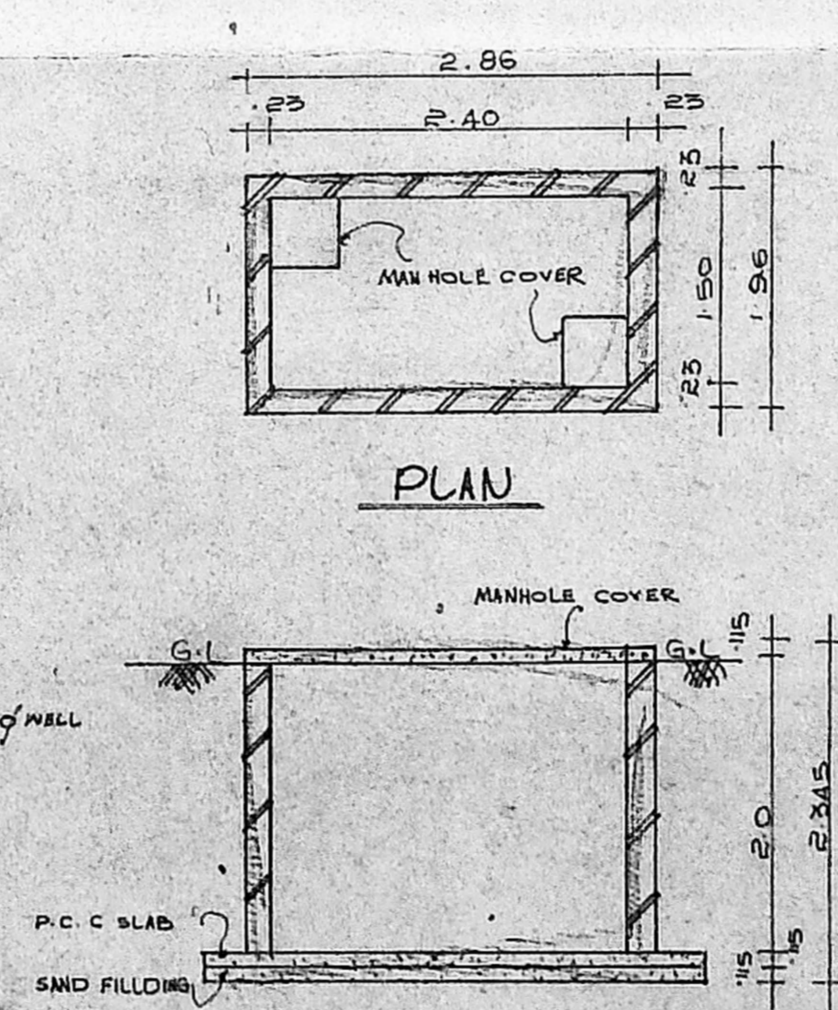

SECTION OF PEBBLE DETAILS

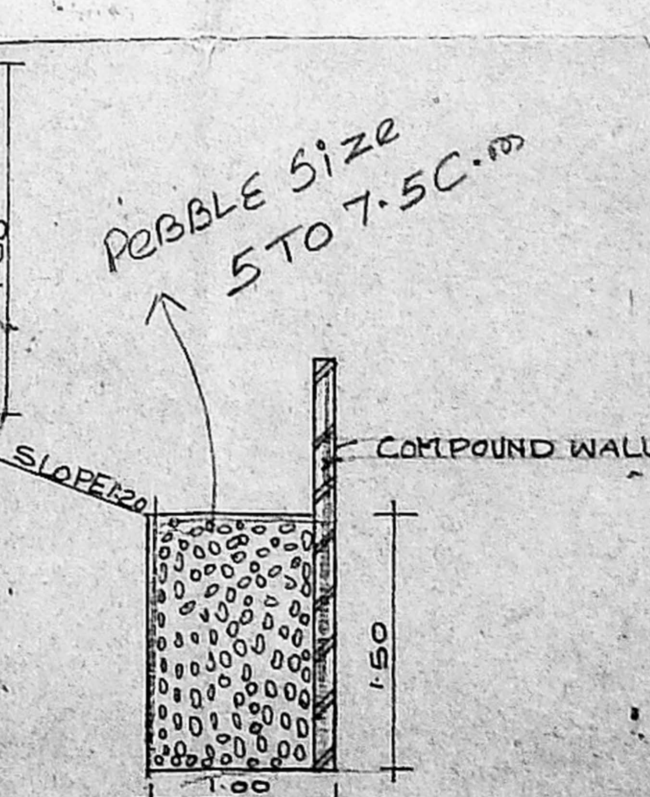

PLAN

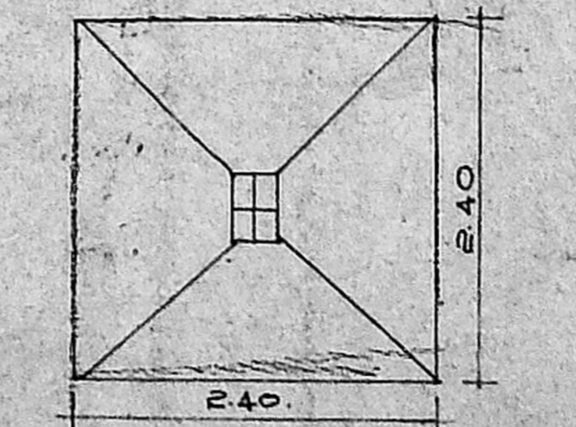

Planning Permit No. B/2448737197  
**APPROVED**  
 SUBJECT TO THE CONDITIONS IN THIS OFFICE LETTER.  
 No. B/2448737197-1-97  
 Date: 27/11/97  
 FOR MEMBER SECRETARY  
 CHENNAI METROPOLITAN DEVELOPMENT AUTHORITY  
 CHENNAI-600 008.

SCHEDULE JOINEY

MD	MAIN DOOR	1.22 X 2.15
D	DOOR	0.91 X 2.15
D1	DOOR	0.85 X 2.15
W	WINDOW	1.83 X 1.37
W1	WINDOW	1.22 X 1.37
V	VENTILATOR	0.51 X 0.61
FD	FOLDING DOOR	2.13 X 2.13

SCALE = 1:100

AREA STATEMENT

PLAT AREA	805.20
GROUND FLOOR PLAN	186.977
NON F.S.I AREA	7.53
FIRST FLOOR PLAN	361.495
SECOND FLOOR PLAN	361.495
THIRD FLOOR PLAN	297.022
TOTAL BUILTUP AREA	1206.90
F.S.I PROVIDED (1.450)	1206.90
F.S.I ALLOWED (1.50)	1207.80
PLOT COVERAGE	15.0%
NO OF CARPARKING	6 Nos

COLOUR INDEX

PROPOSED	[Symbol]
BOUNDARY LINE	[Symbol]
ROAD	[Symbol]
WATER LINE	[Symbol]
SEWER LINE	[Symbol]

CMDA (B)/PP No. /  
 C. No. B/2448737197  
 Assst. Scrutiny P.A. 27/11/97  
 A.P. [Signature]

OWNER SIGNATURE

LICENCED SURVEYOR

S. DURAI PANDIAN  
 R.E. AMUSE, P.E. (S) Arch.  
 14, Sri Venkateswara Street, Mylapore,  
 Madras-600 016. Phone: 41282, 4127330.