
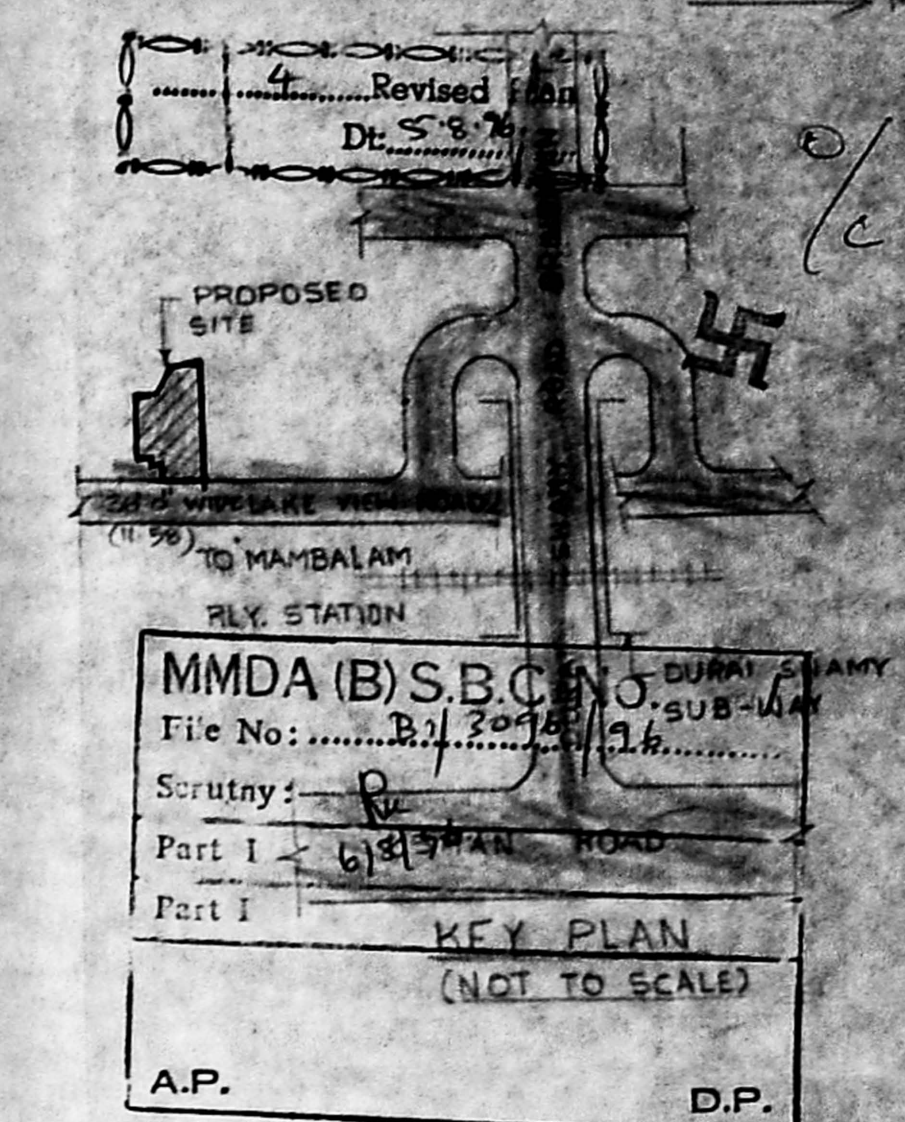
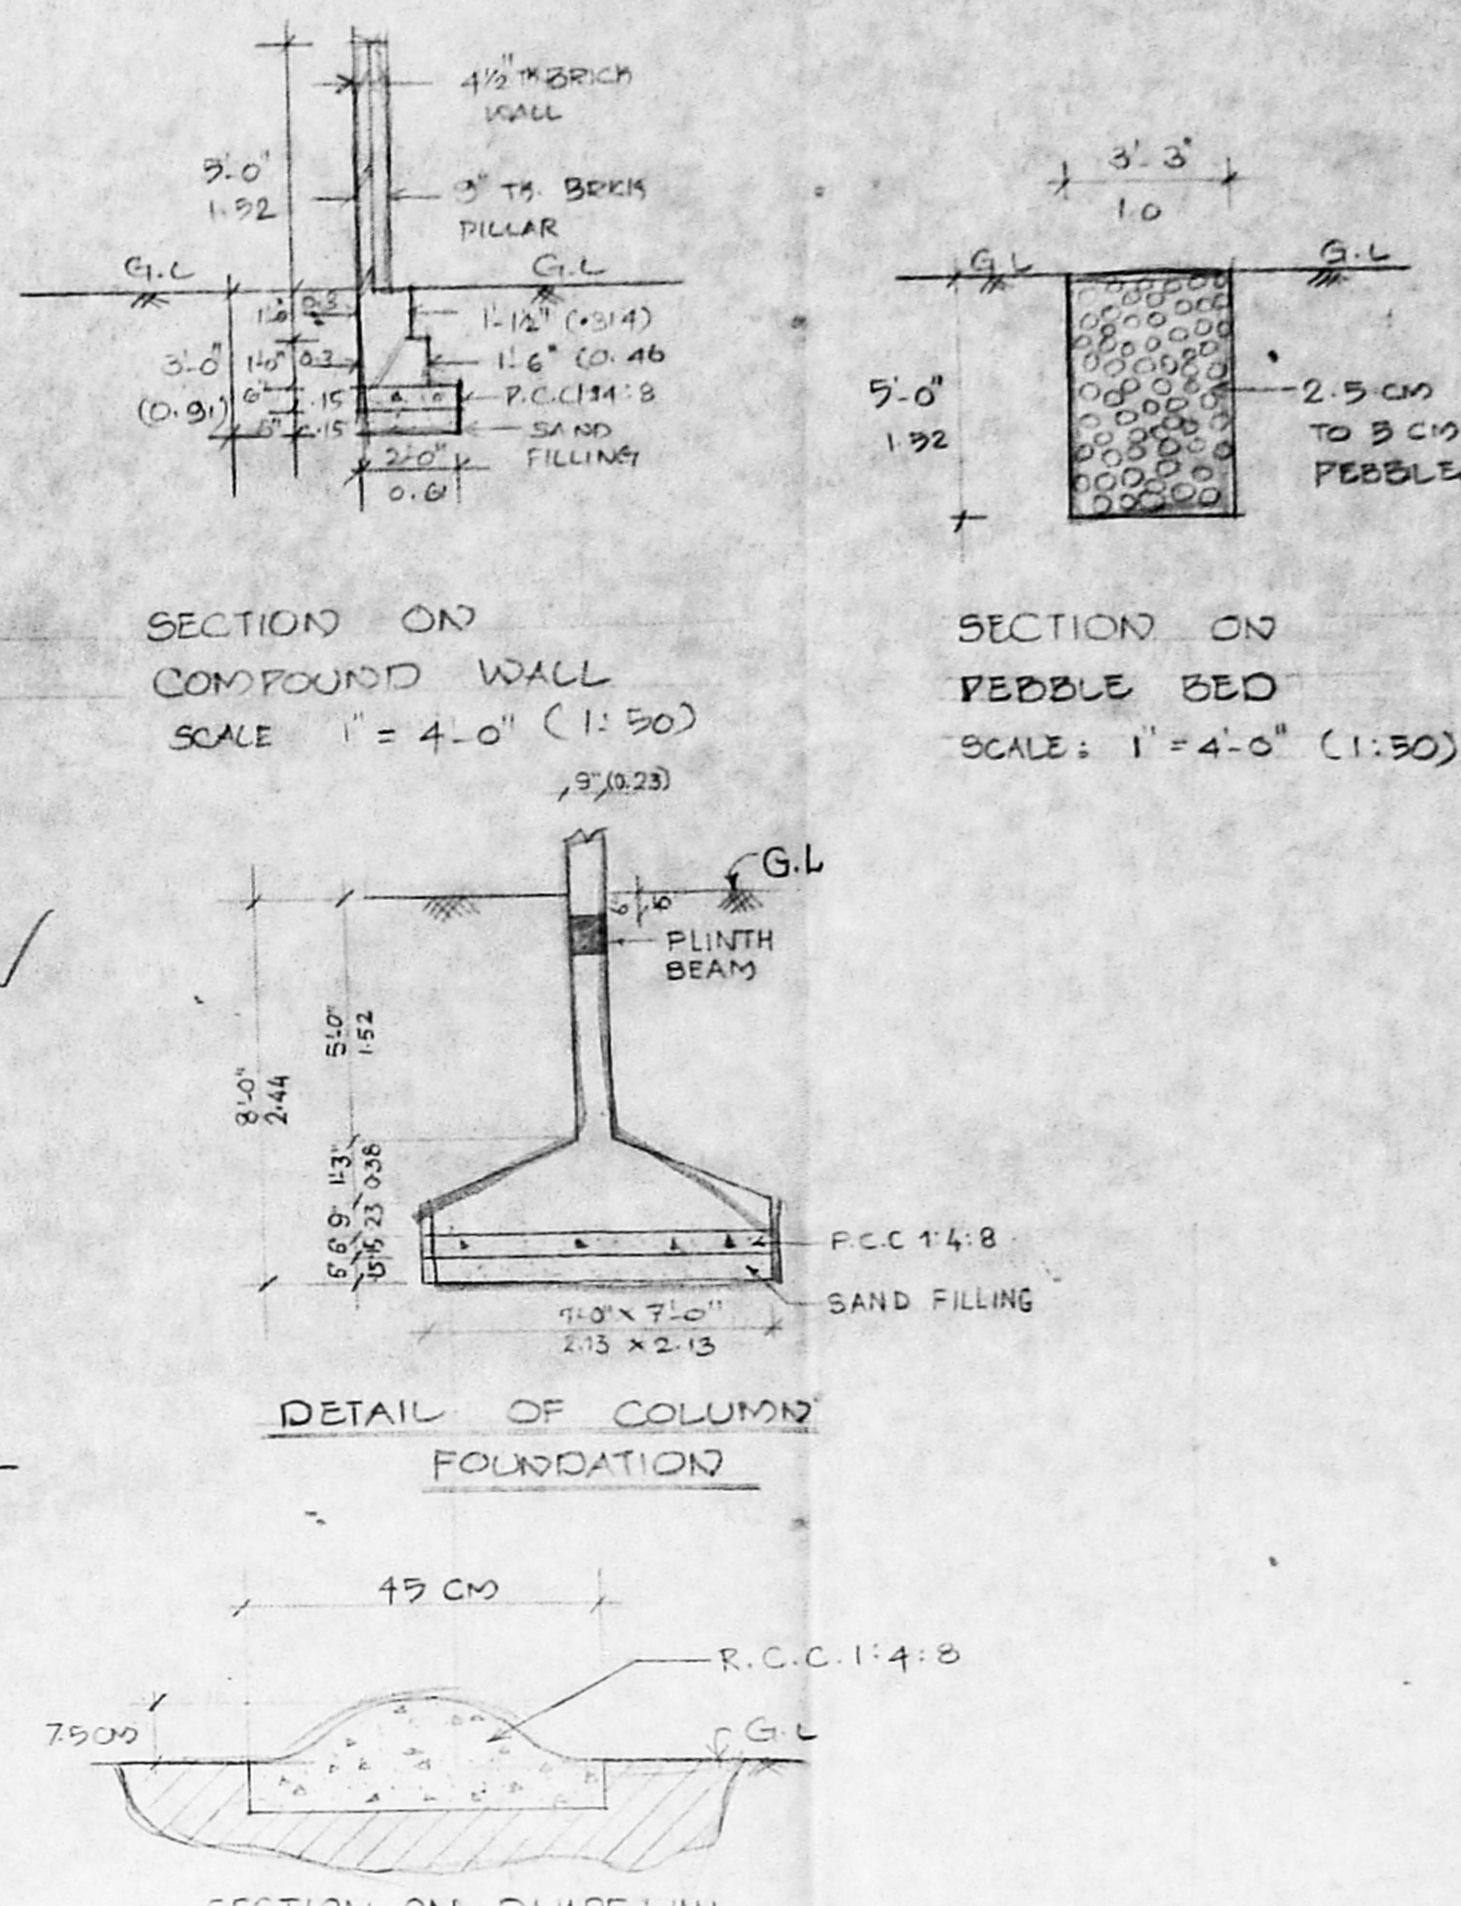


13/23709/444/96
 Planning Permit No. 13/23709/444/96
APPROVED
 SUBJECT TO THE CONDITIONS IN THIS OFFICE LETTER.
 No. B1/3096/74 Date 9.9.76
 FOR MEMBER SECRETARY
 MADRAS METROPOLITAN
 DEVELOPMENT AUTHORITY
 MADRAS-600 008.

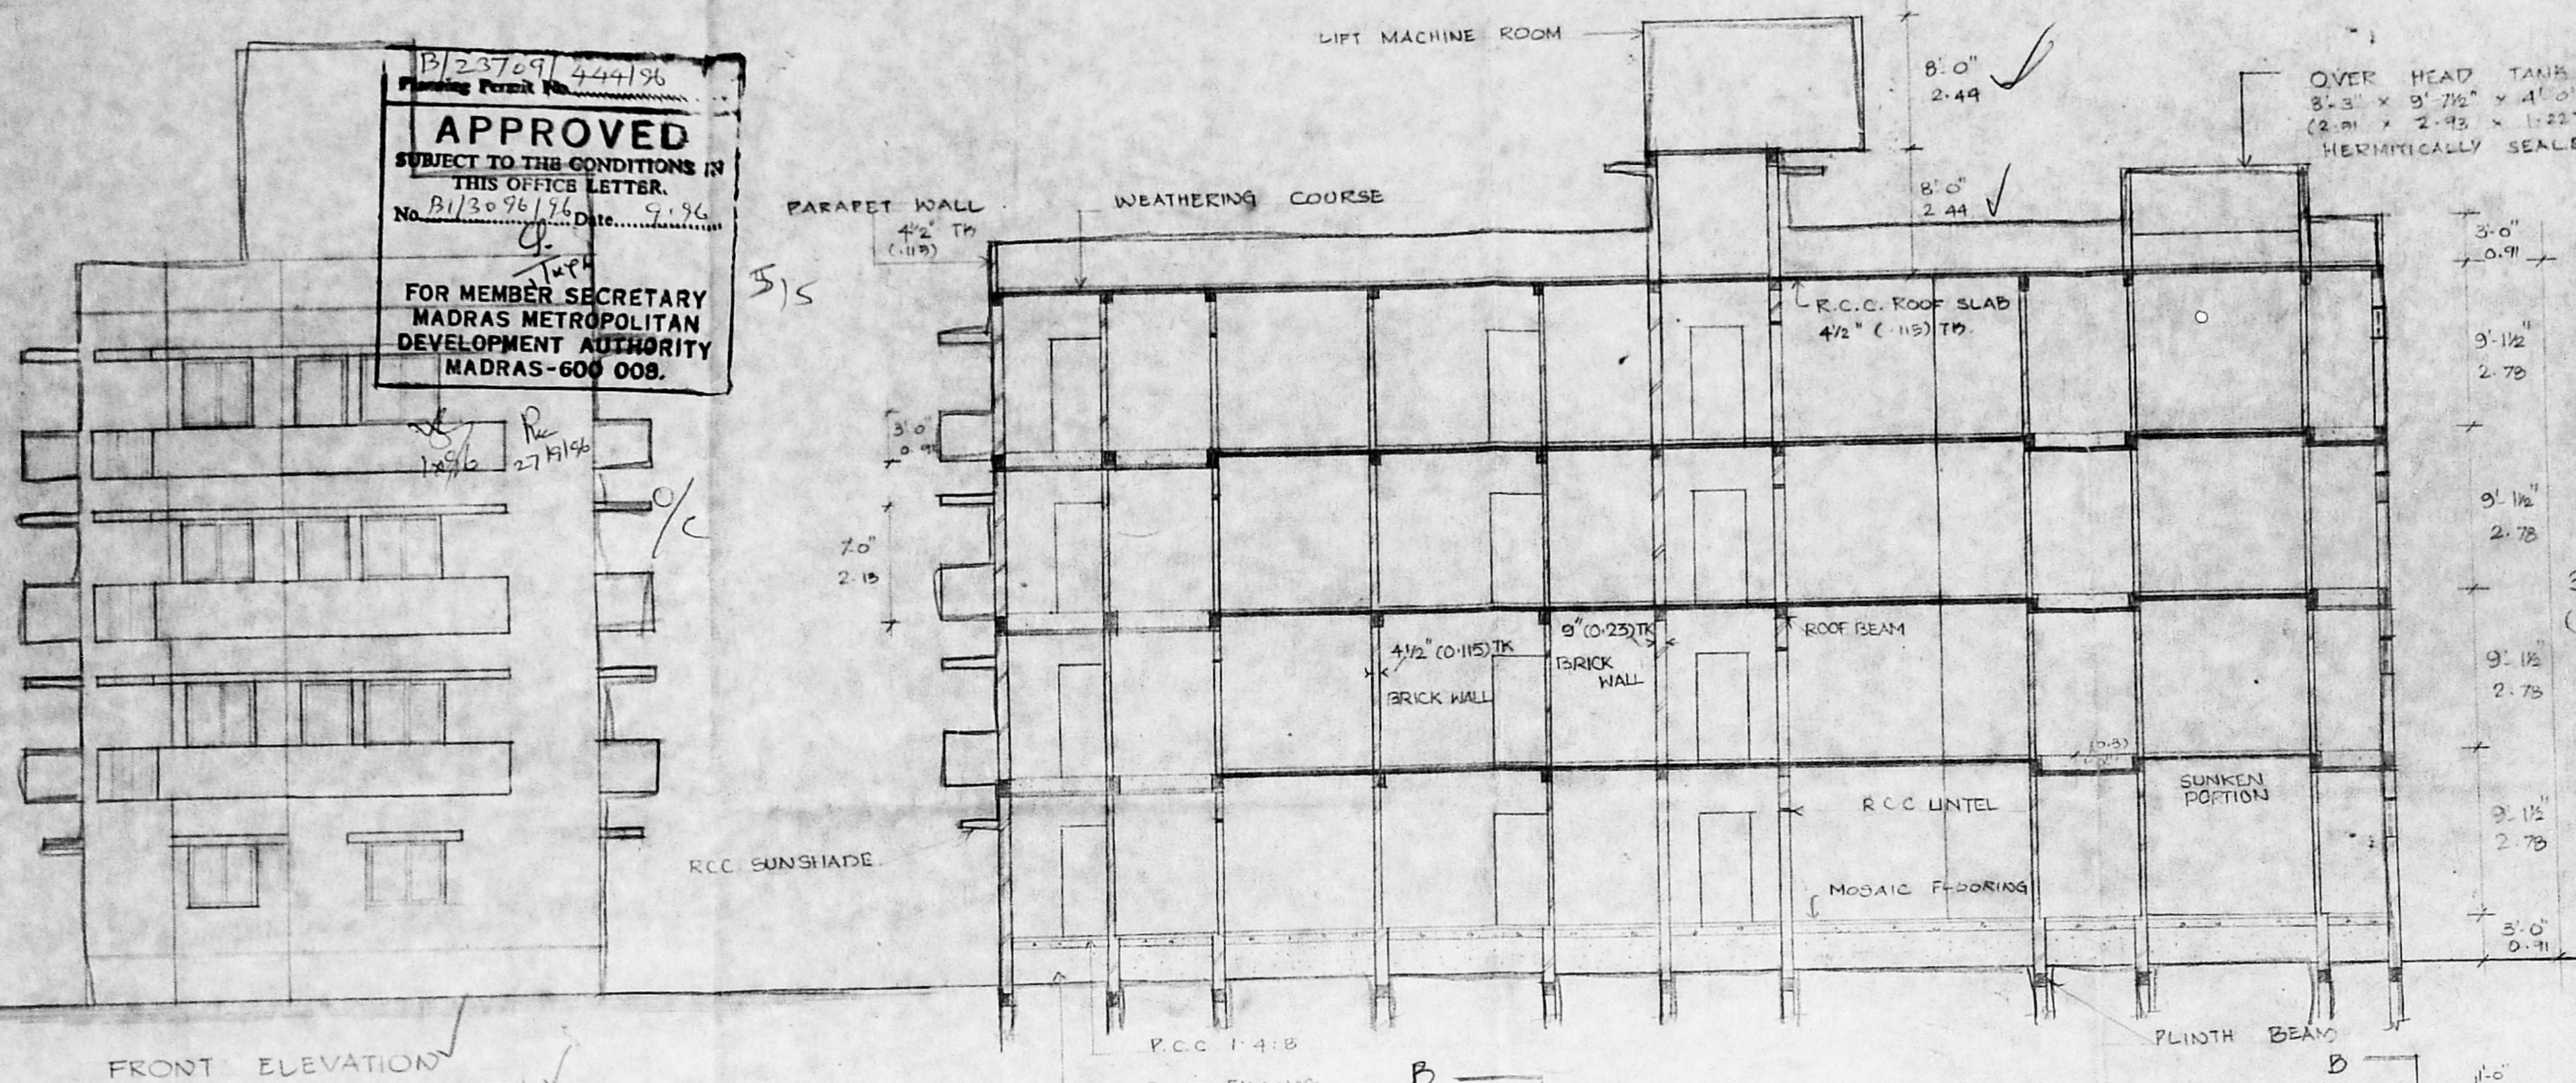

COLOUR INDEX

PROPOSED	ROAD	BOUNDARY
(Symbol)	(Symbol)	(Symbol)

SCHEDULE OF JOINERY

	FT.	M.
MD MAIN DOOR	3'-3" x 7'-0"	1.00 x 2.13
D1 DOOR	3'-0" x 7'-0"	0.91 x 2.13
D2 DOOR	2'-6" x 7'-0"	0.76 x 2.13
FDW FRENCH DOOR / WINDOW	6'-0" x 7'-0"	1.83 x 2.13
W WINDOW	6'-0" x 7'-0"	1.83 x 2.13
W1 WINDOW	4'-0" x 4'-0"	1.22 x 1.22
W2 WINDOW	4'-0" x 3'-0"	1.22 x 0.91
V VENTILATOR	3'-0" x 2'-0"	0.91 x 0.61
J JALY	4'-0" x 2'-0"	1.22 x 0.61

SCALE: 1" = 3'-0" (1:100)

SPECIFICATIONS

COLUMN FOUNDATION
 P.C.C 1:4:8 MIX
 R.C.C 1:2:4 MIX
 MOSAIC FLOORING IN C.M 1:8 MIX
 PLASTERING IN C.M 1:5 MIX
 CEILING PLASTERING IN C.M 1:3 MIX
 TWO COATS OF PAINTING ON ONE COAT OF PRIMER FOR WOOD WORKS.
 TWO COATS OF COLOUR WASH ON ONE COAT OF WHITE WASH
 WEATHERING COARSE WITH BRICK JELLY WITH FLAT TILES

AREA STATEMENT

	SFT	SQM
PLOT AREA	5923.00	555.23
GROUND FLOOR	1370.49	173.77
FIRST FLOOR	2172.33	201.61
SECOND FLOOR	2172.33	201.61
THIRD FLOOR	2172.33	201.61
TOTAL AREA	8337.48	779.22

F.S.I - 1.402
 PLOT COVERAGE 36.3%

PLAN SHOWING THE PROPOSED RESIDENTIAL BUILDING AT OLD DOOR NO.14, NEW DOOR NO. 124, LAKE VIEW ROAD, WEST MAMBALAM, MADRAS 35. TS NO.10 (PART) PAMASH NO.1739 & 1740, DIVN NO.116 B.NO.12.

OWNER
 N.S. Redhakrishnan

LICENSED SURVEYOR
 T.K. RAMDAS, M.E. F.I.V.
 CHARTERED ENGINEER DT. 27-10-57
 M. 2356/ B. DT. 9-1-61
 LICENSED SURVEYOR CLASS I, M.D.A. CORPORATION OF MADRAS
 GUNT. REID VALUER C-1/210/4
 15, FLAT NO.10, RAMACHANDRA ST. T. NAGAR, MADRAS-600 07
 PH. 82 01 333 - 821062.

