




APPROVED
 SUBJECT TO THE CONDITIONS IN
 THIS GREAT LETTER
 No. 31/22/1966
 2/25/76 3/11/76
 Planning Permit No.
 FOR MEMBER SECRETARY
 MADRAS METROPOLITAN
 DEVELOPMENT AUTHORITY
 MADRAS 600 008.

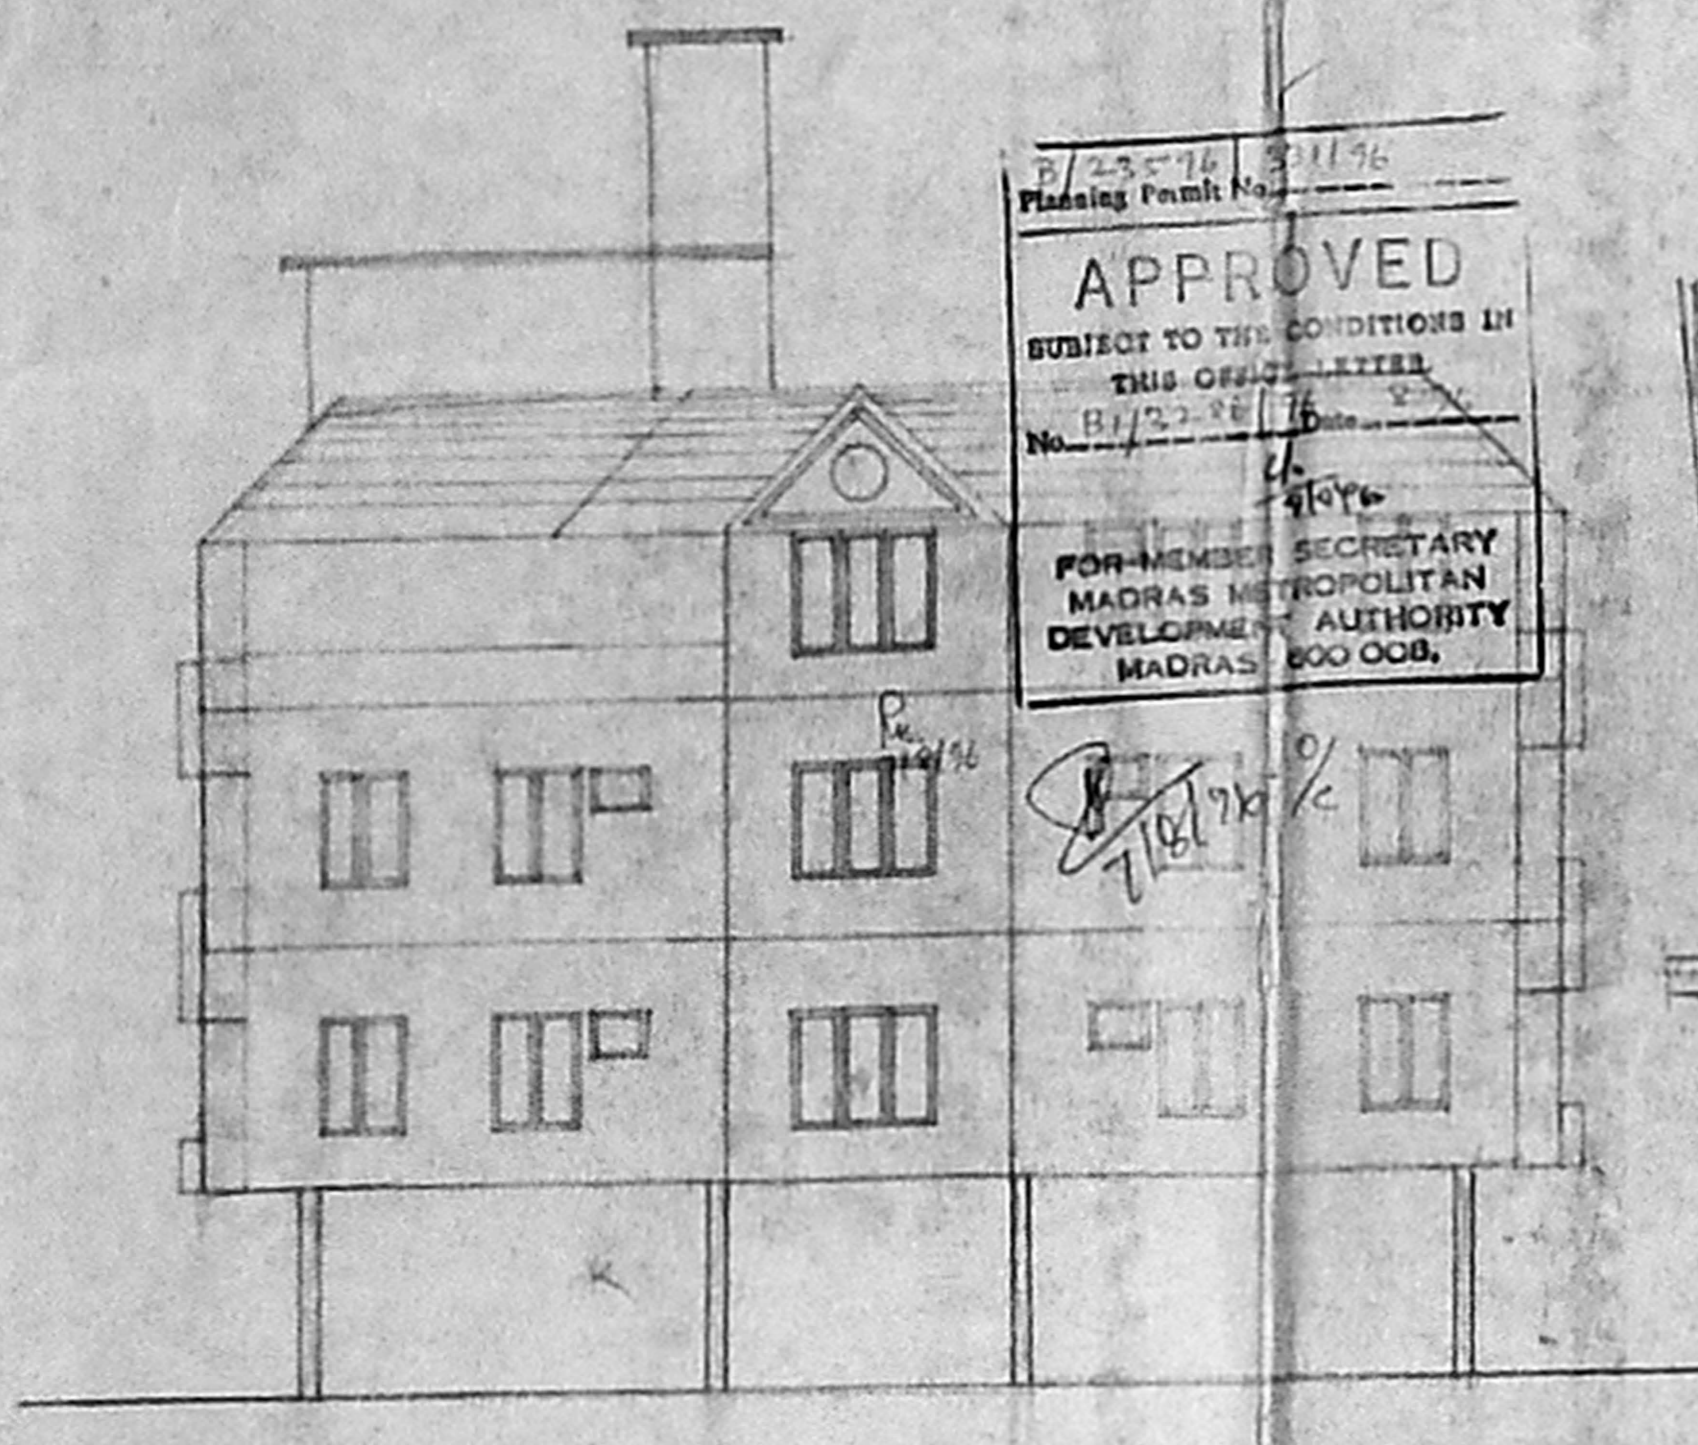


ELEVATION

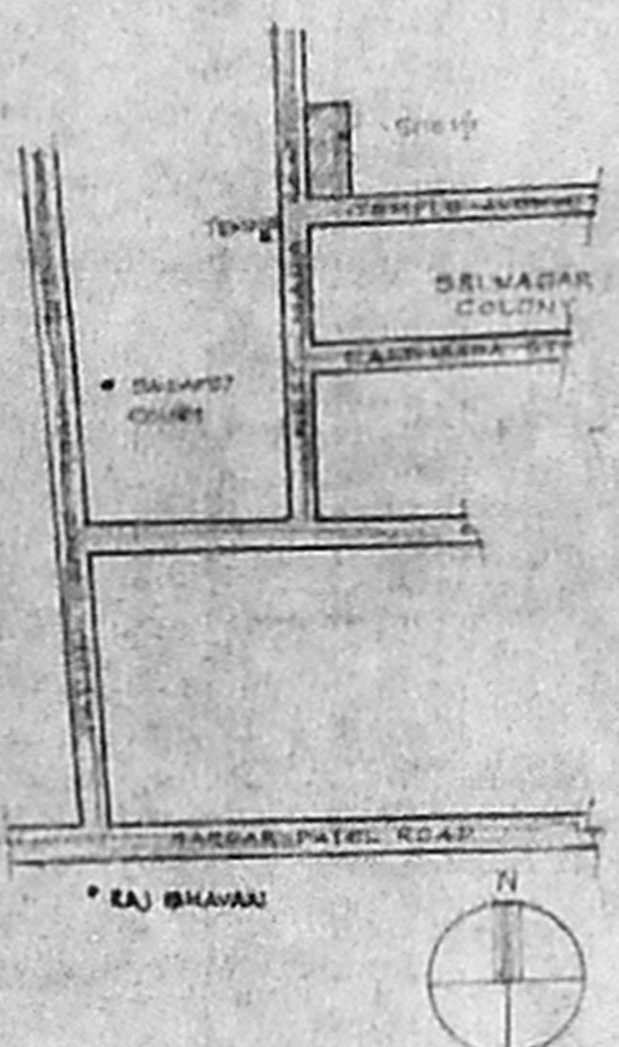


KEY PLAN
 not to scale

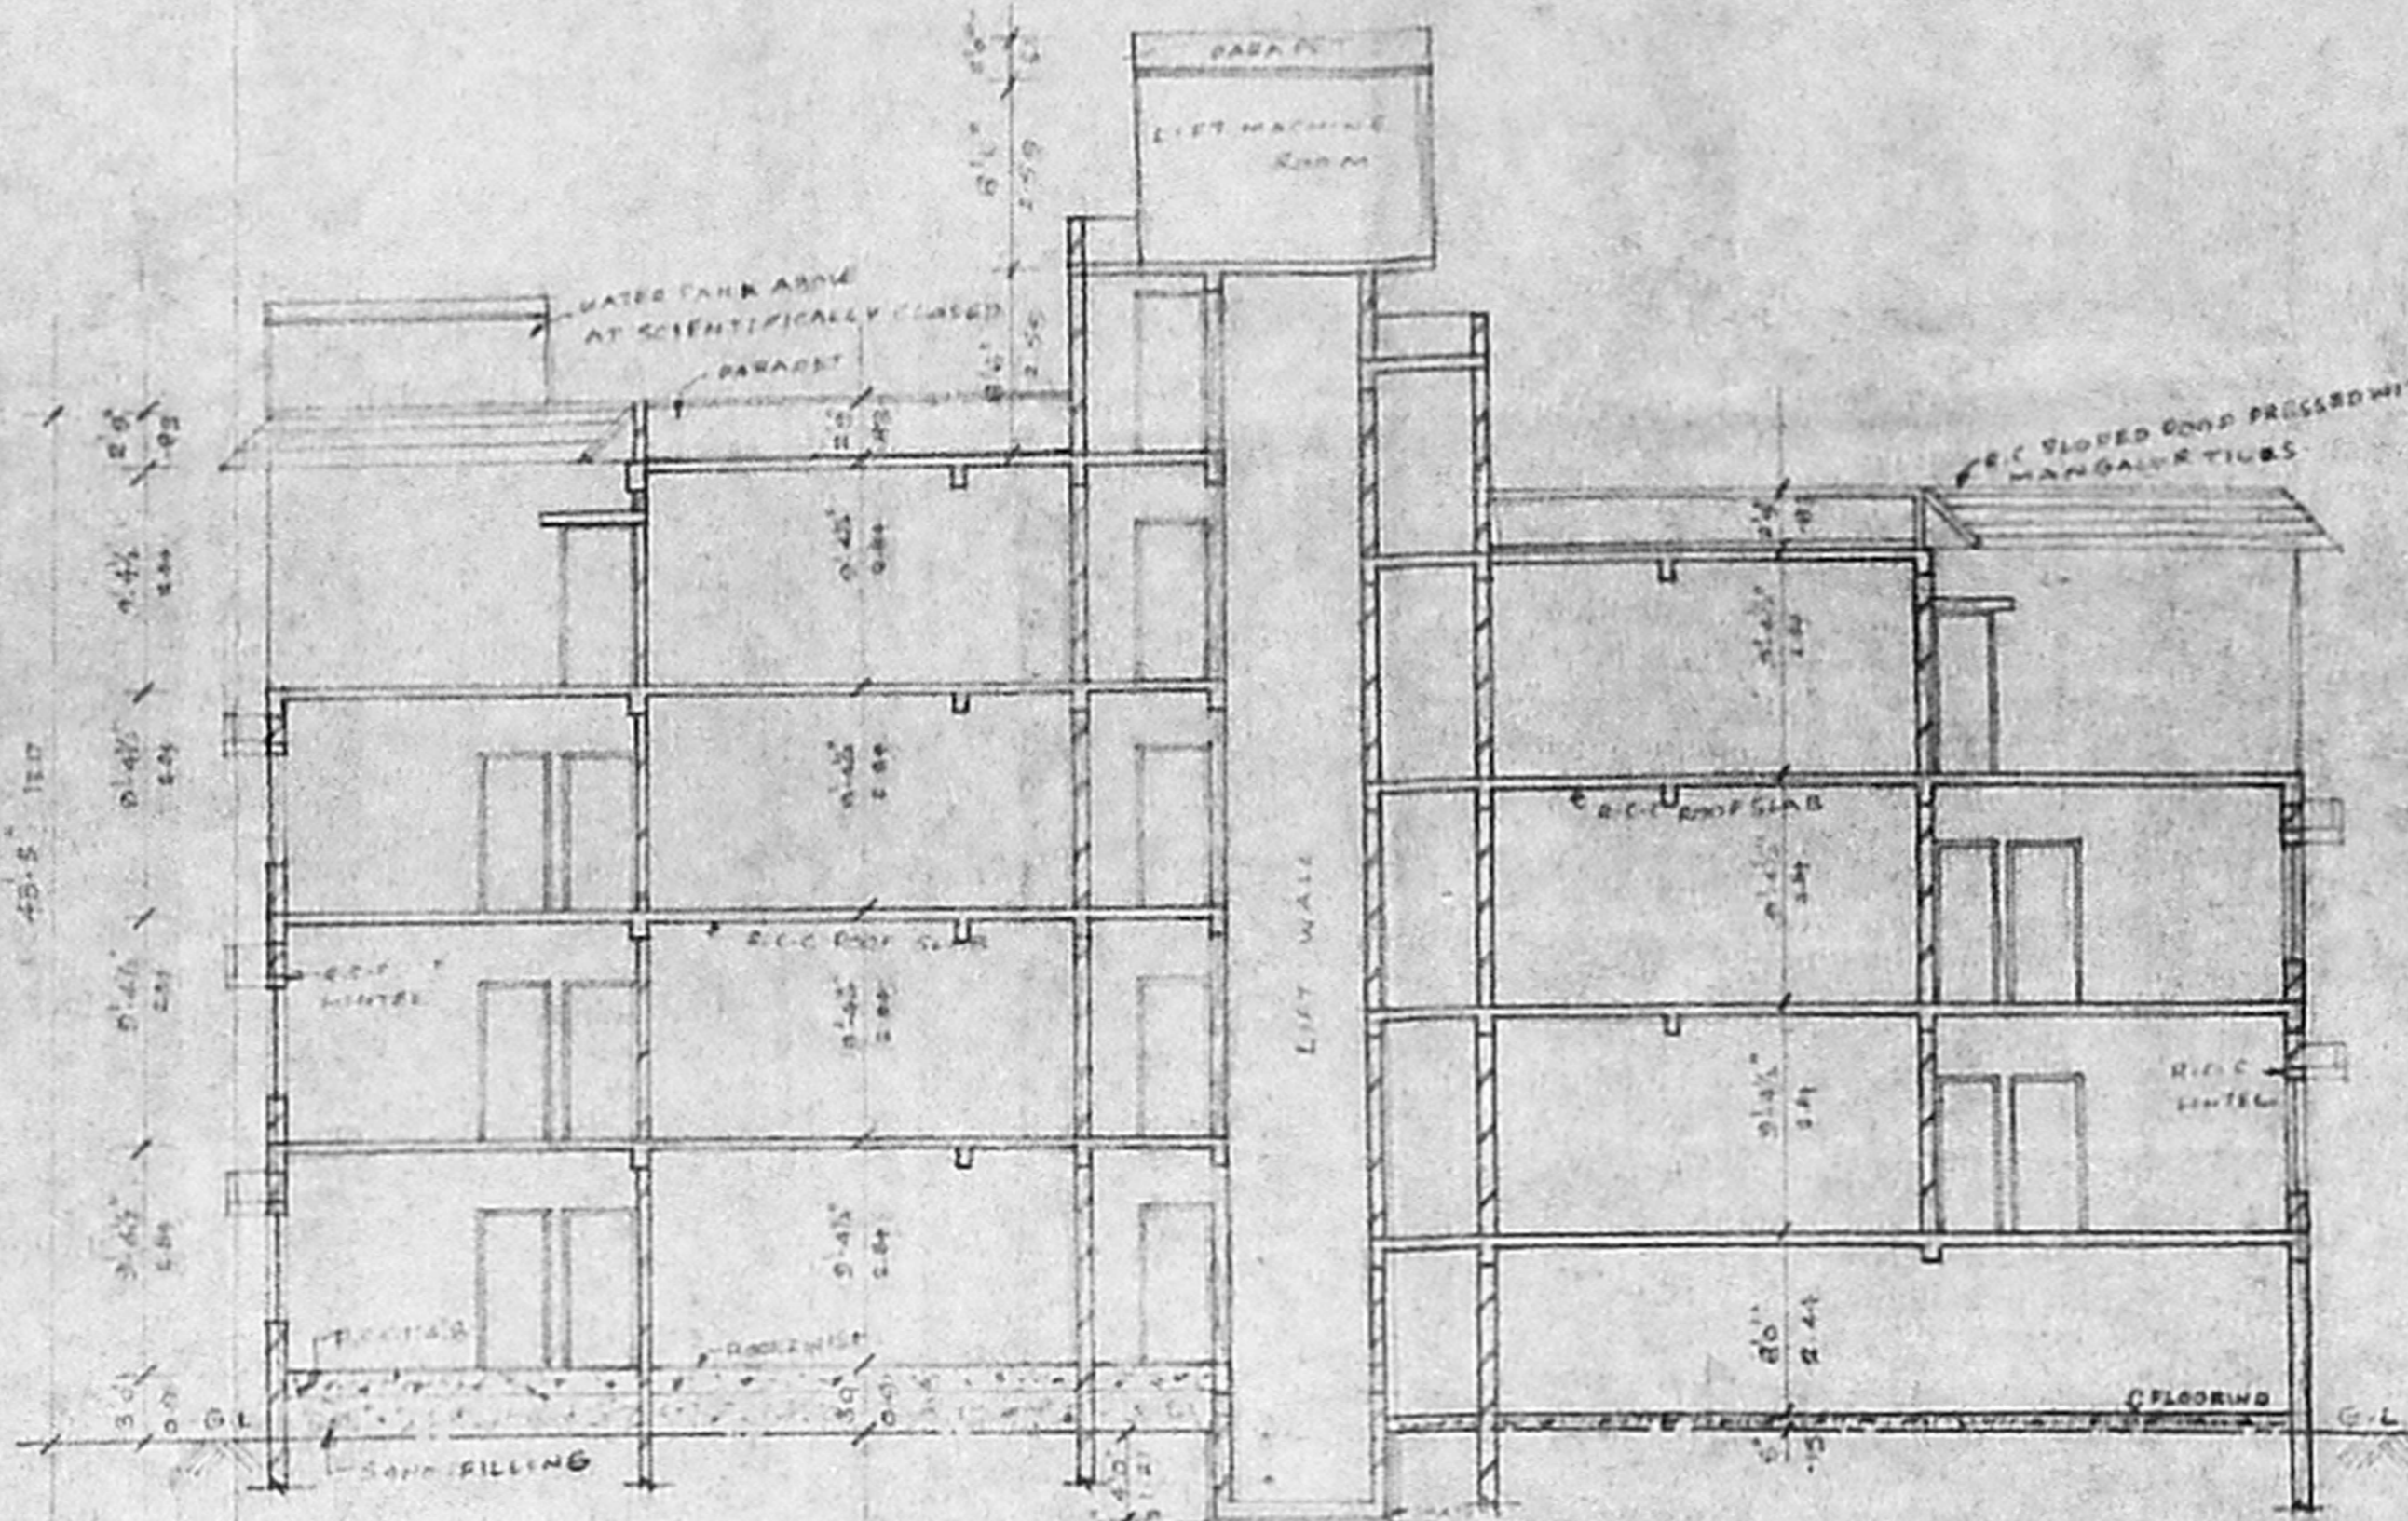


SECT

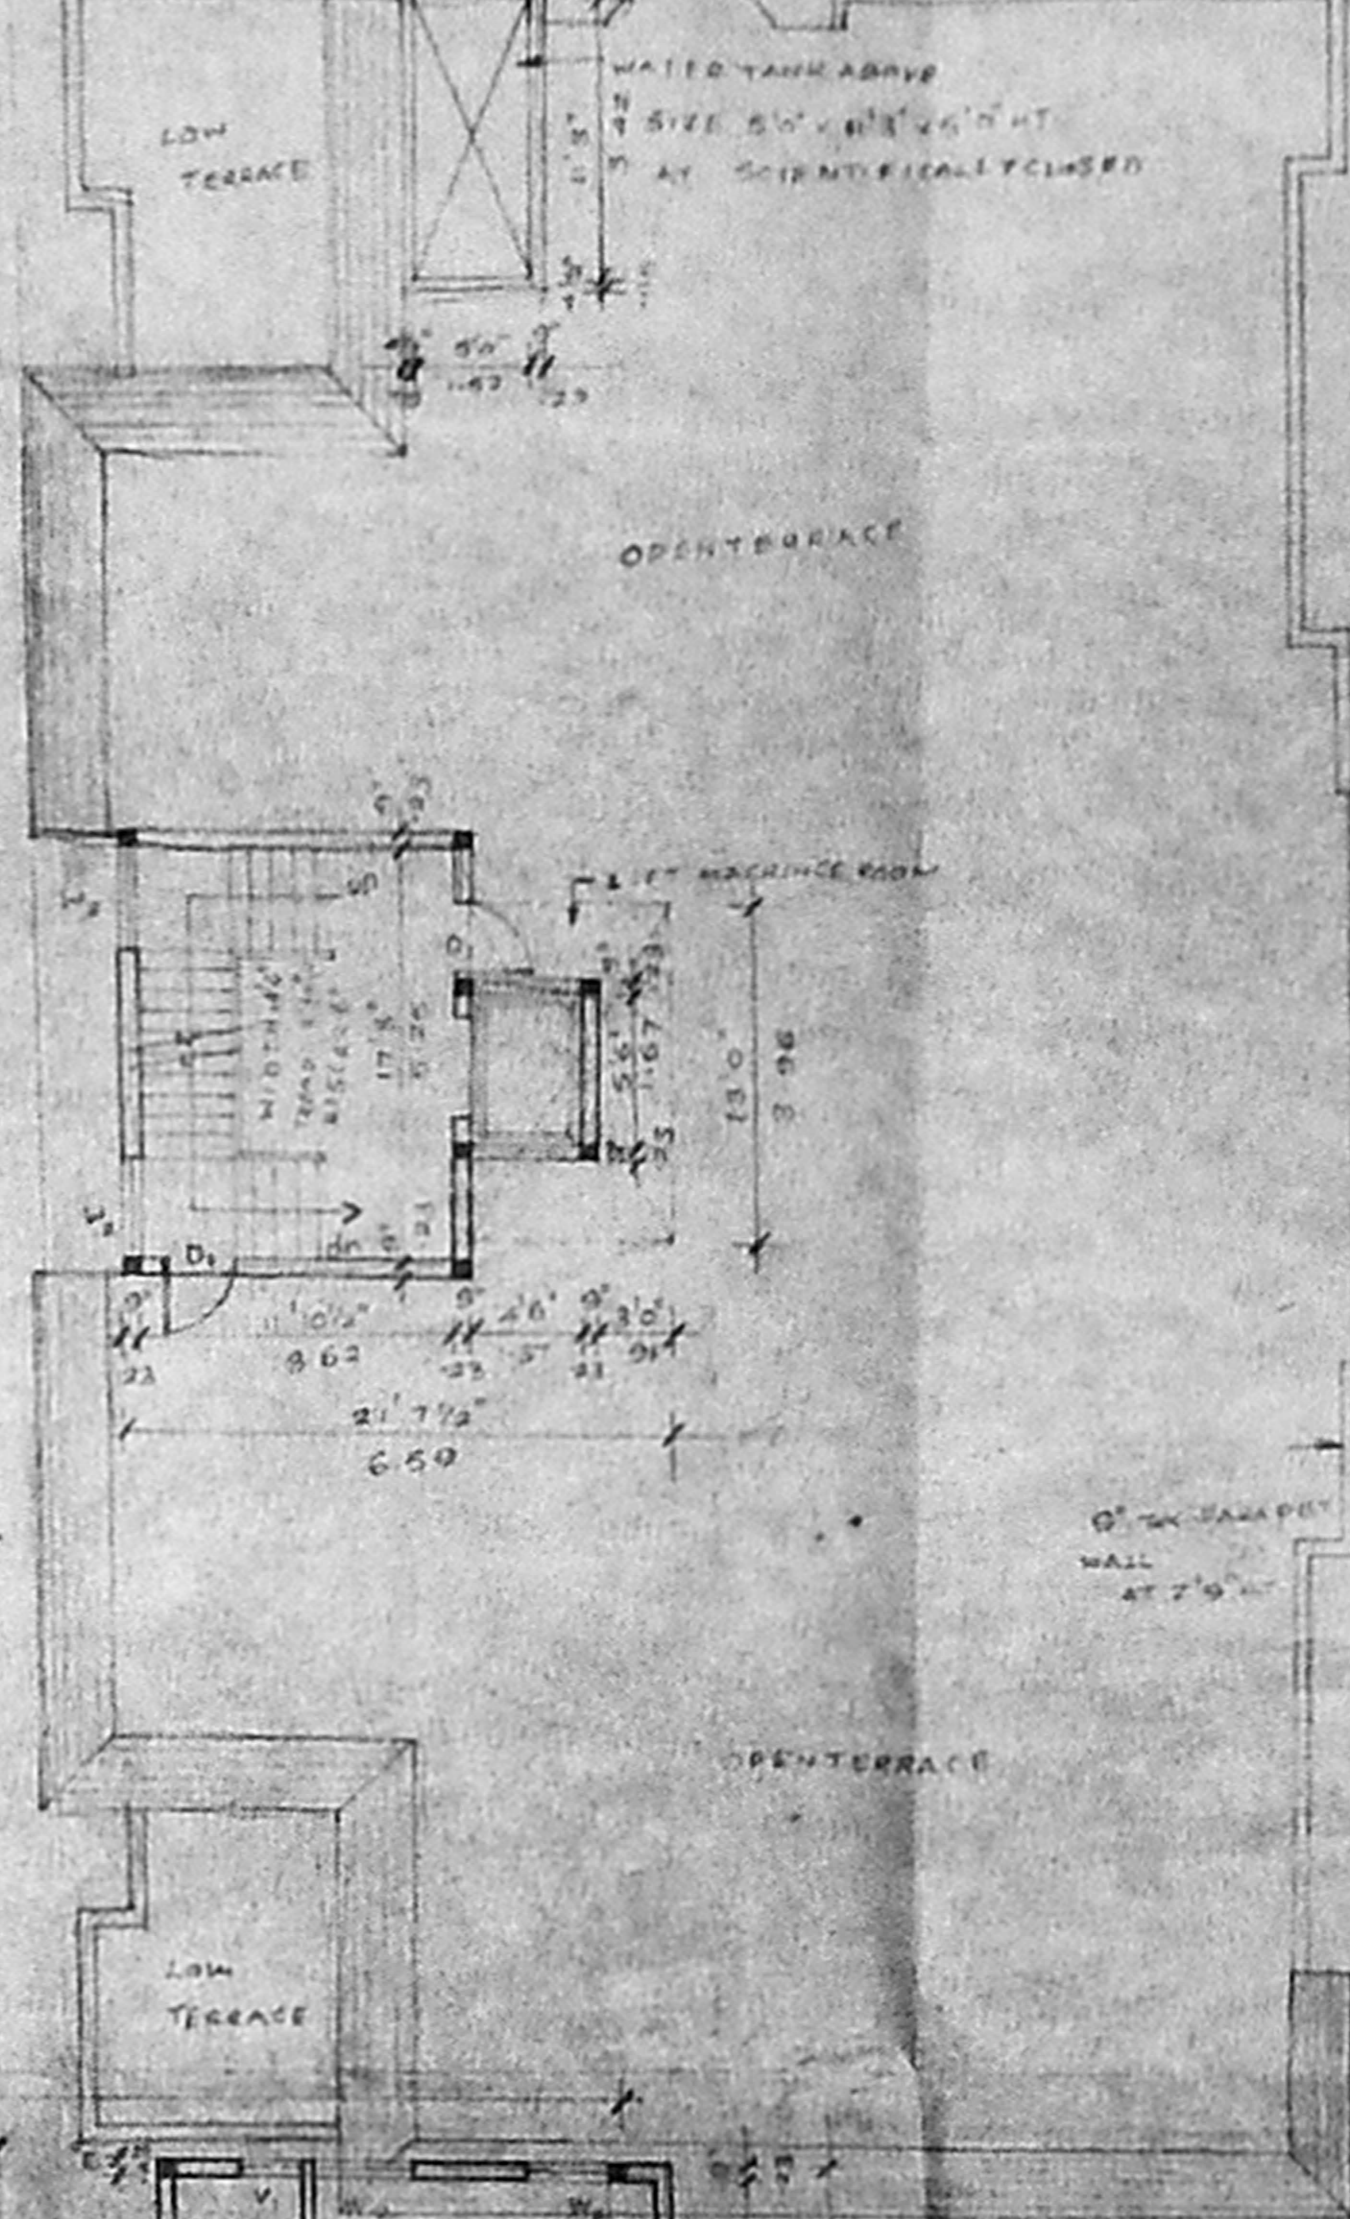


TERRACE FLOOR PLAN

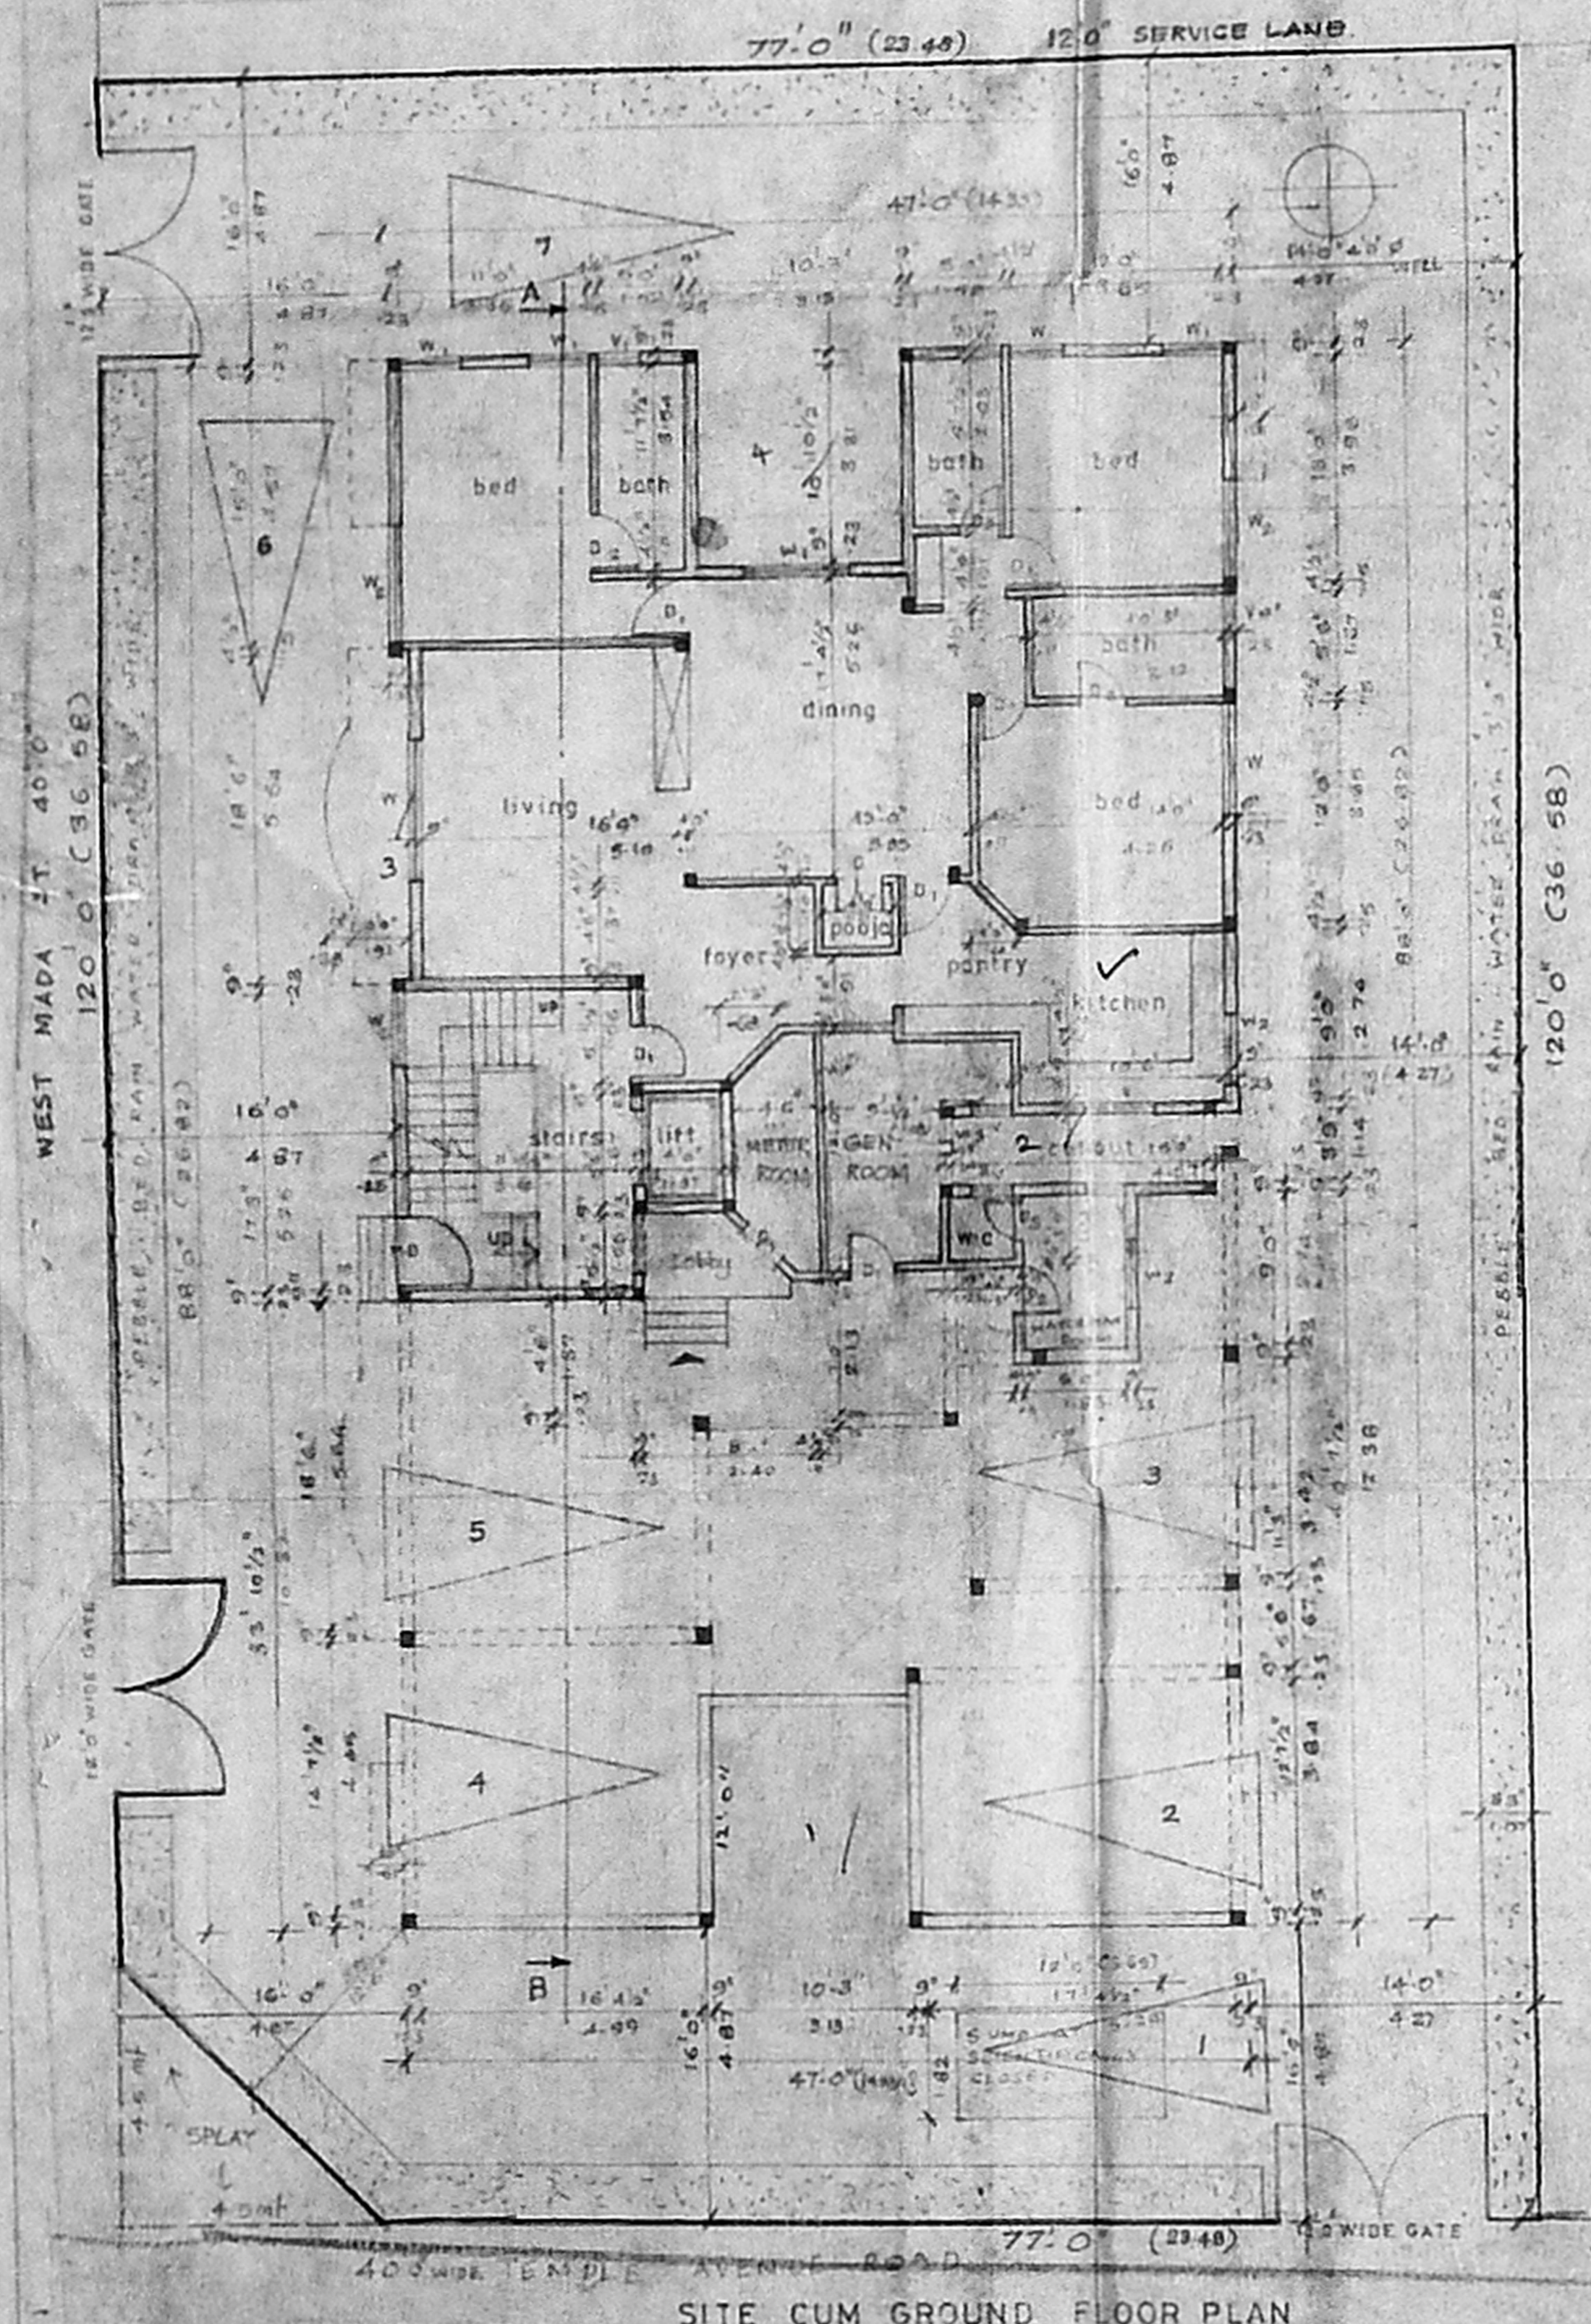


SITE CUM GROUND FLOOR PLAN

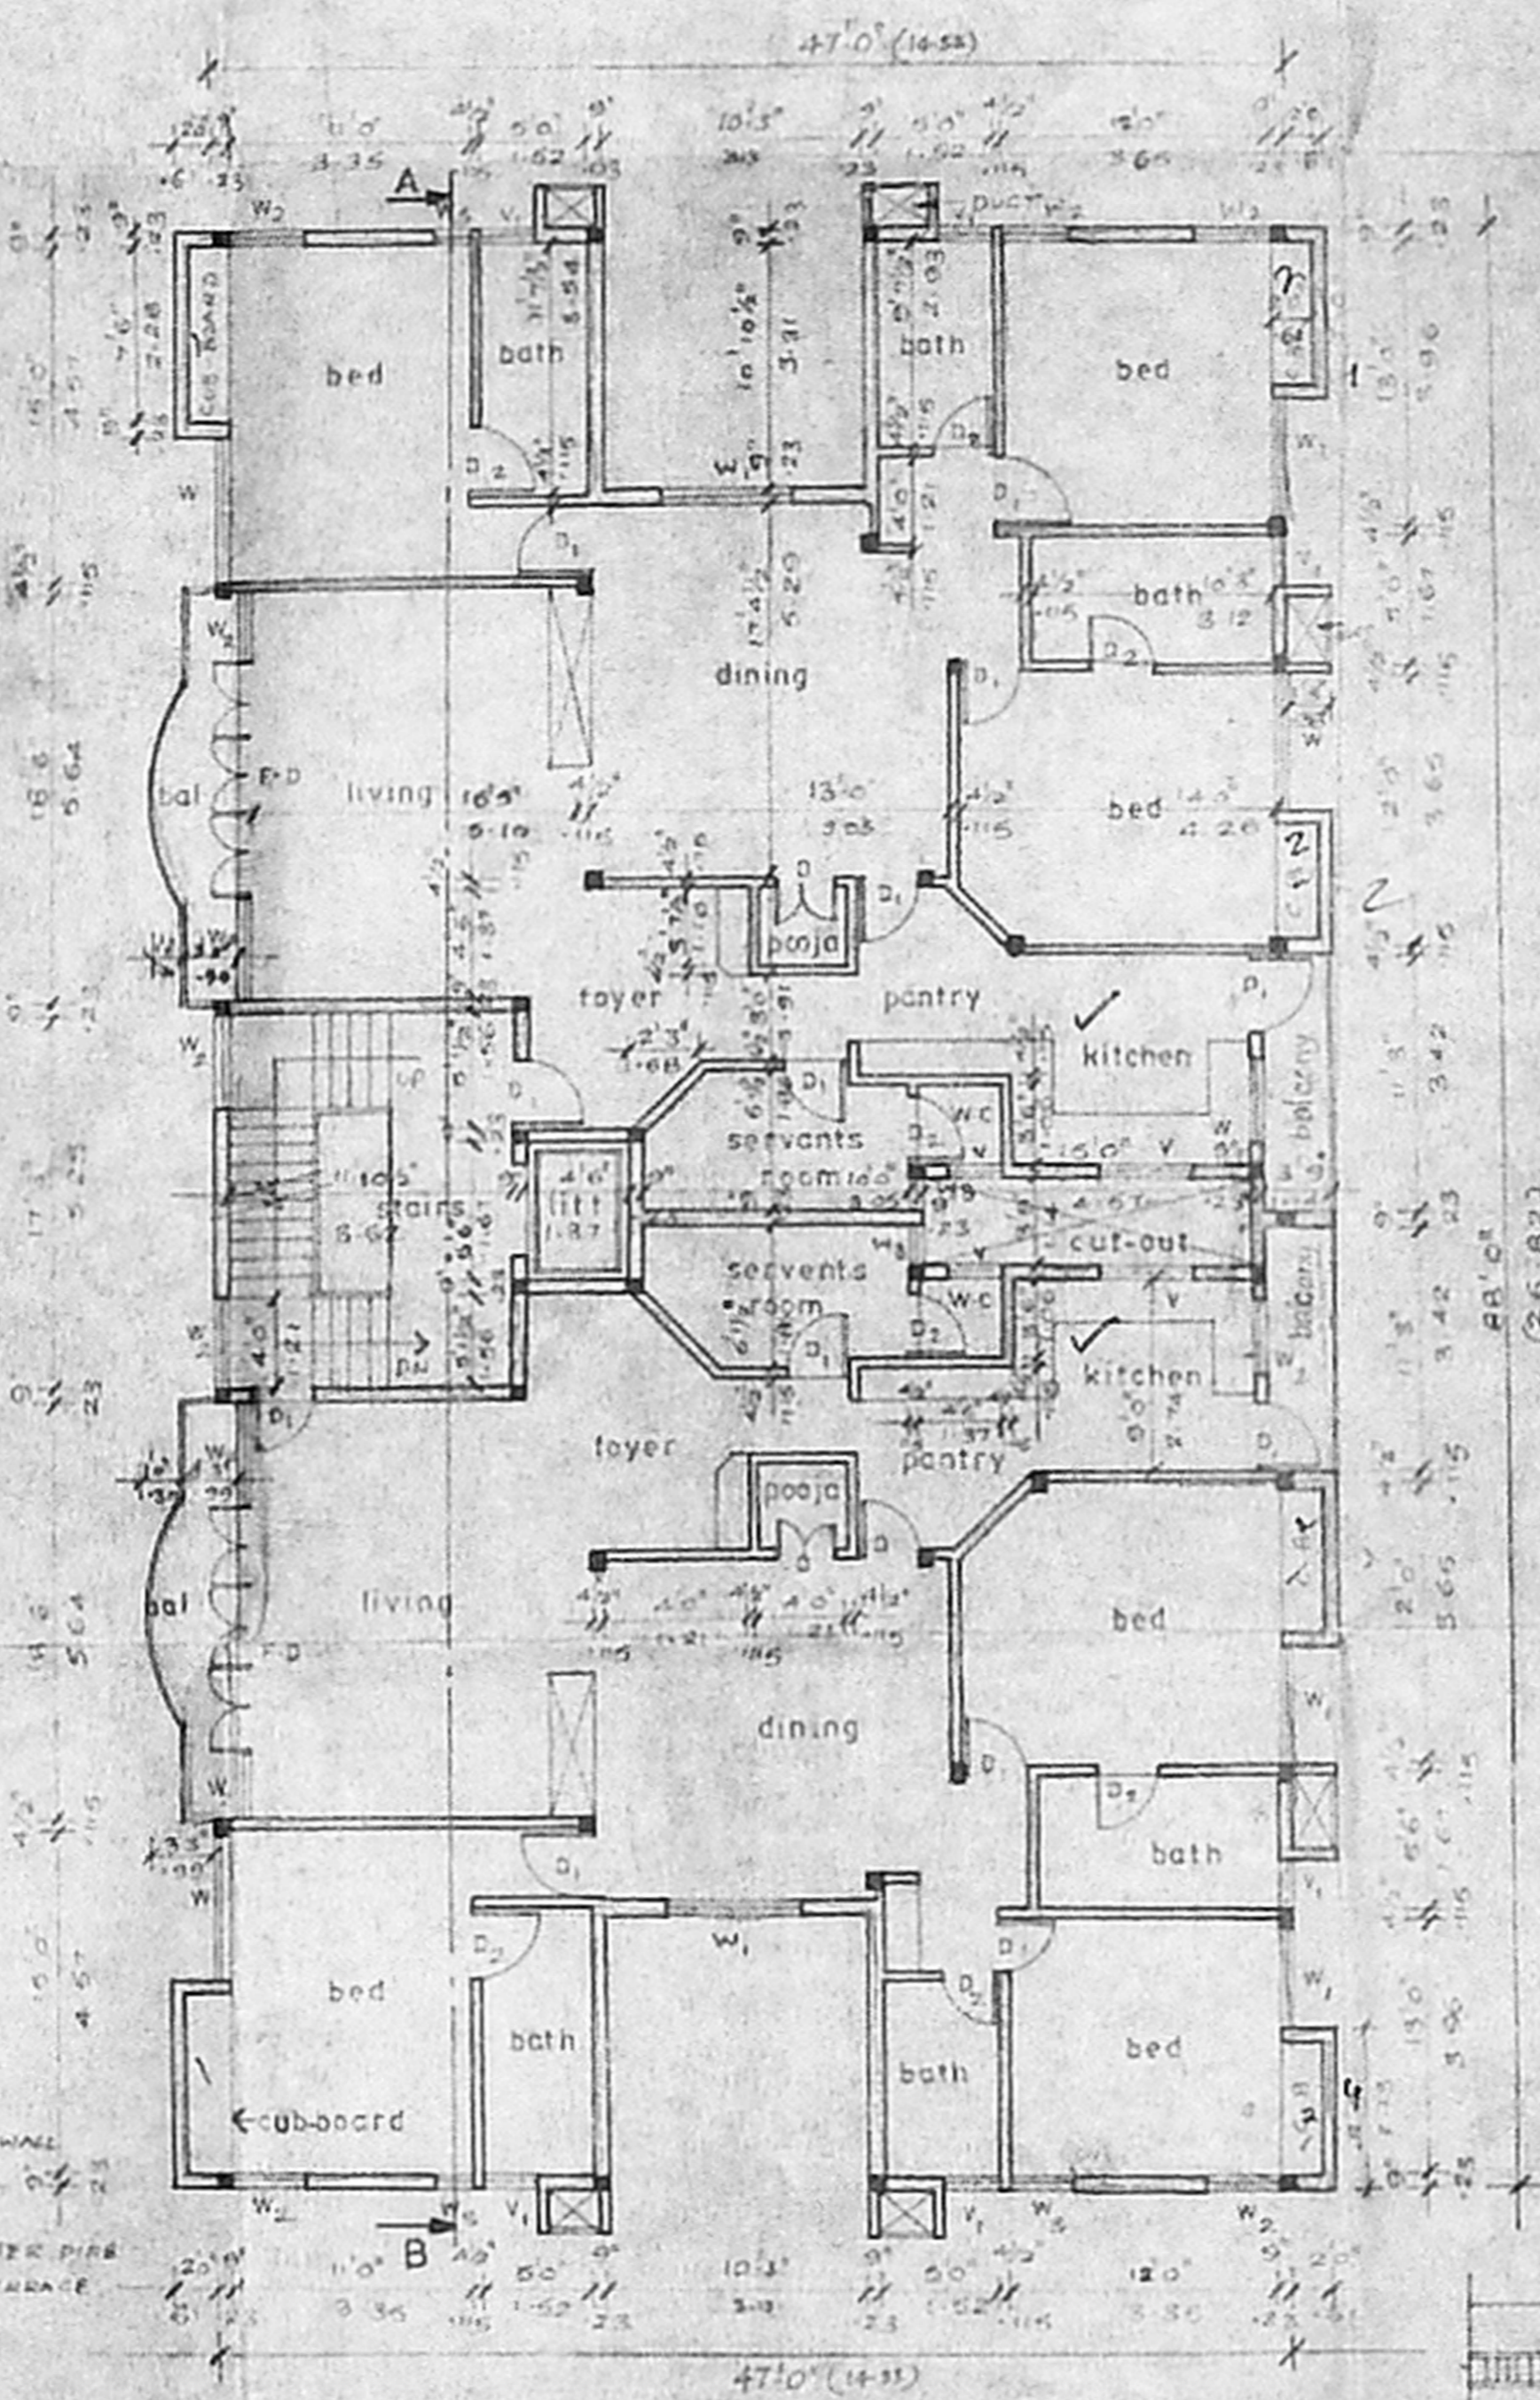


TYPICAL PLAN 1st & 2nd FLOOR

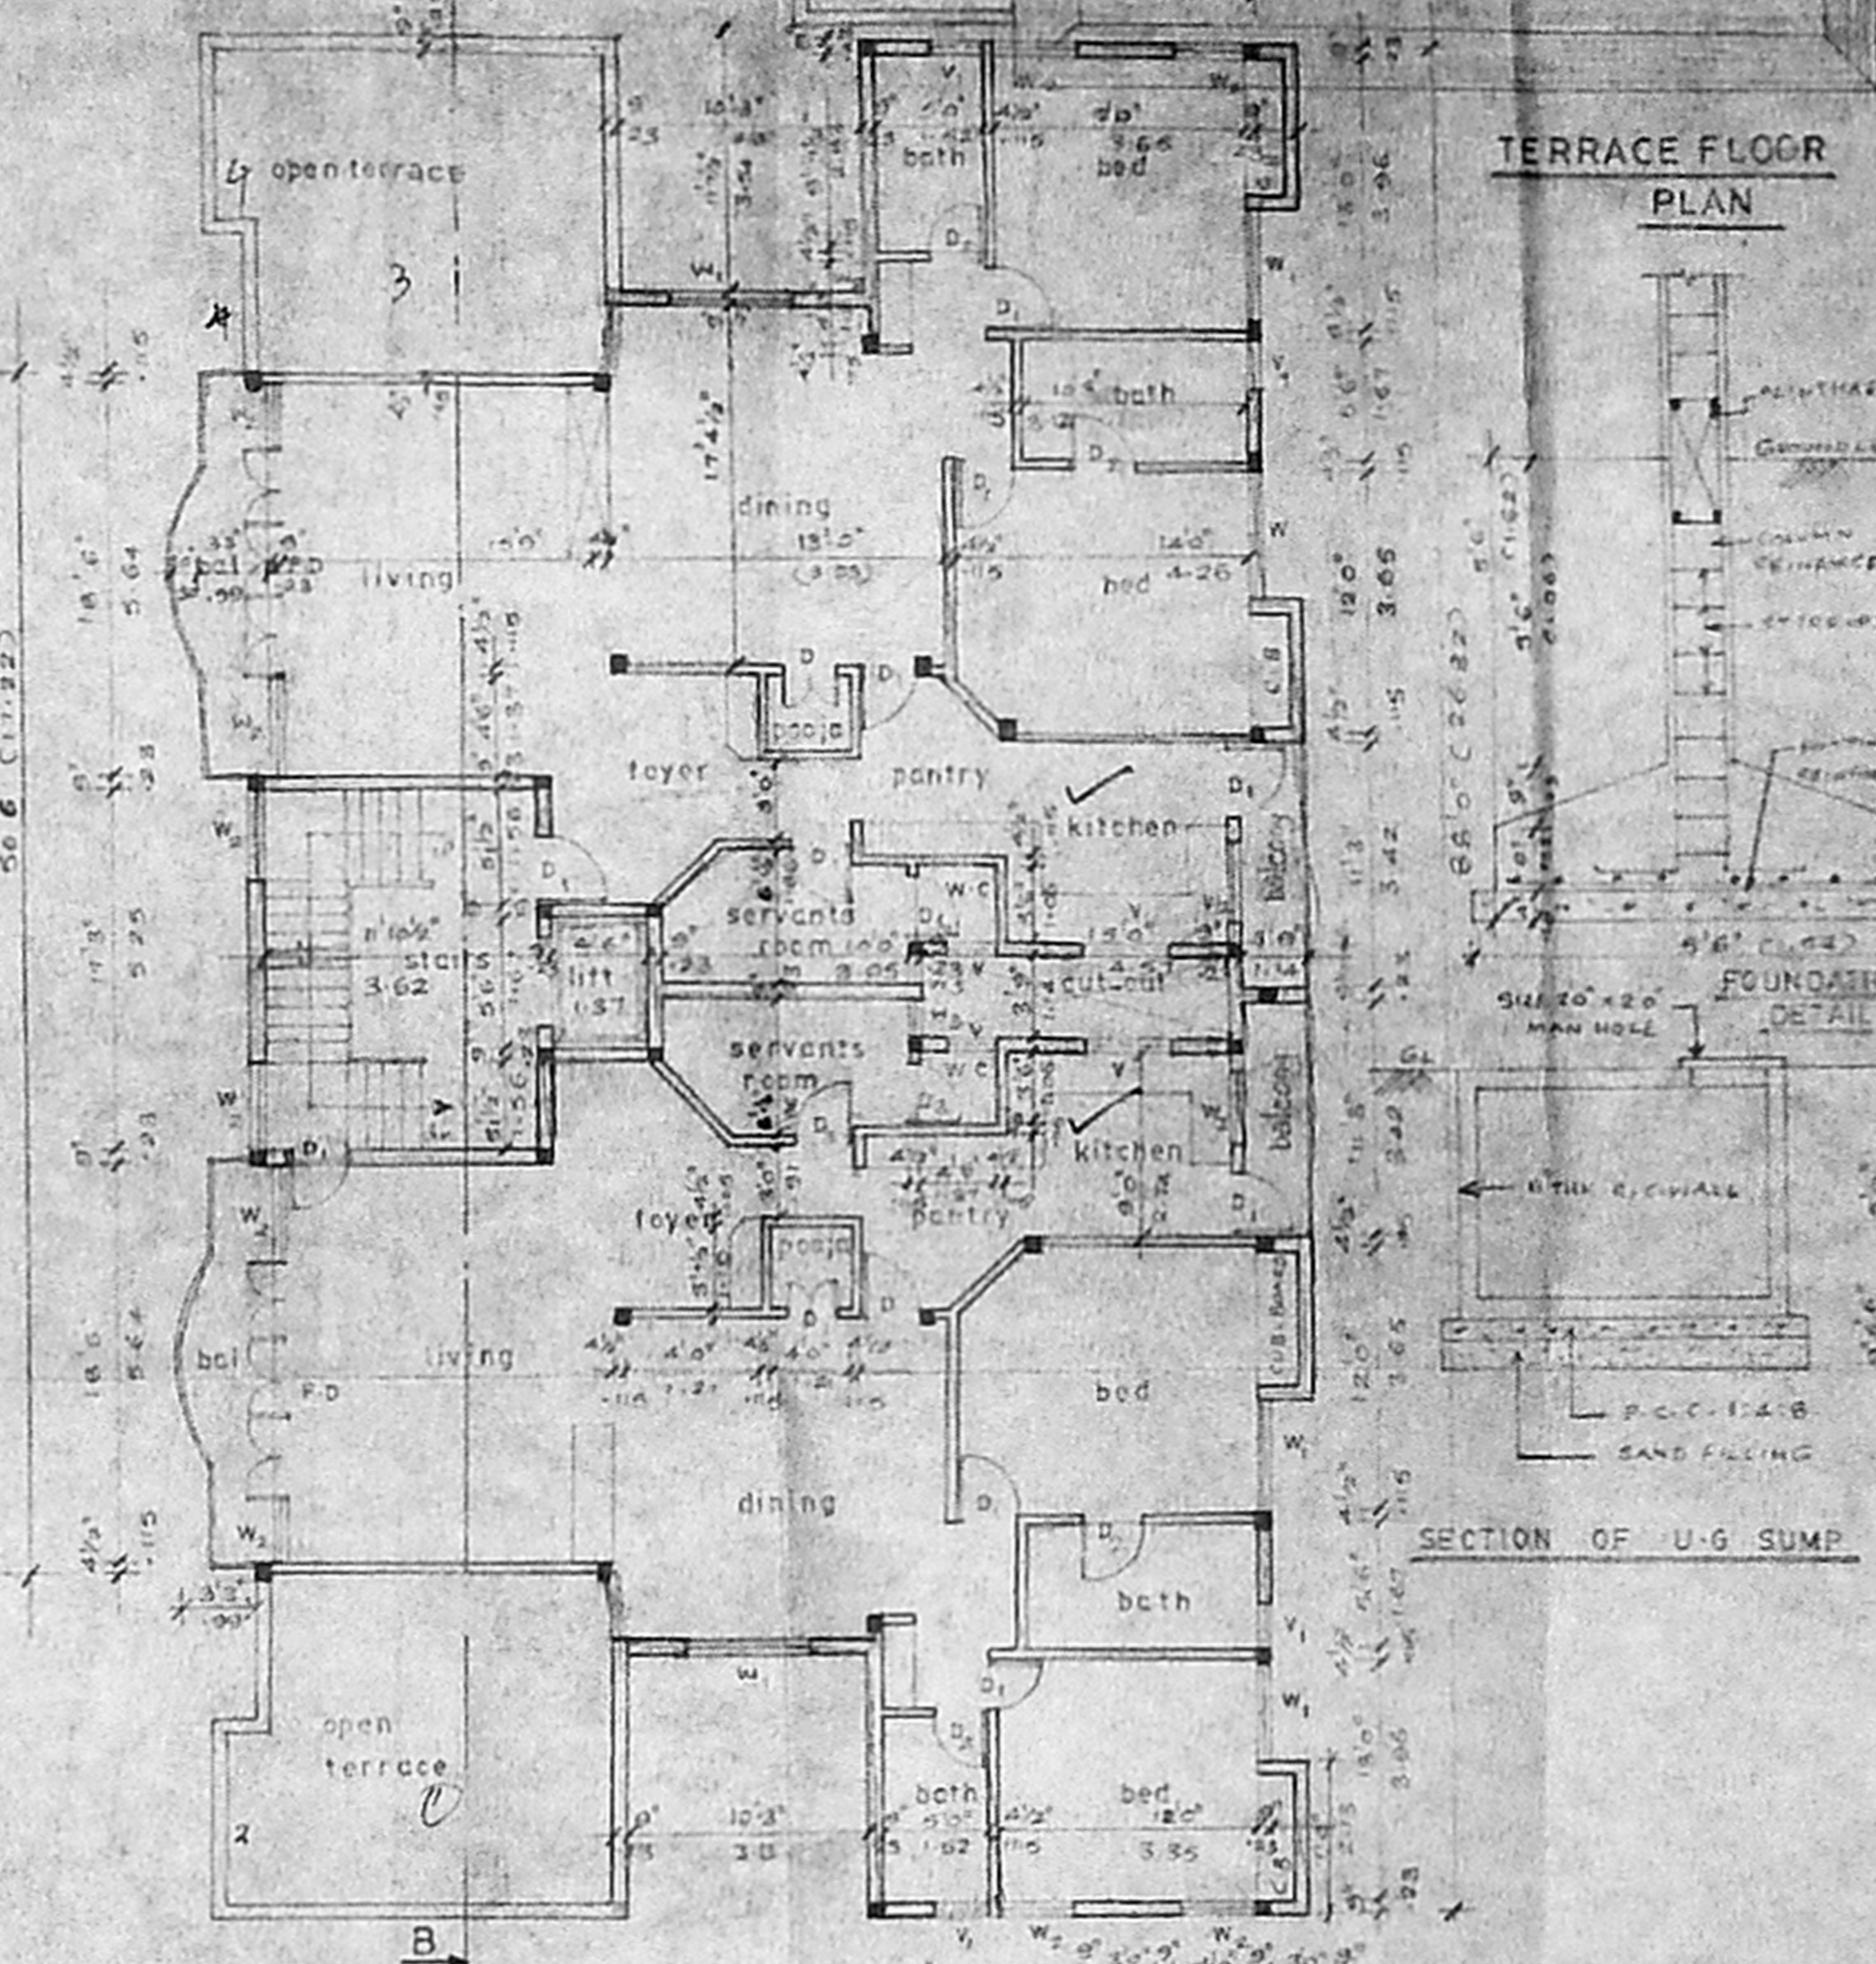

THIRD FLOOR PLAN

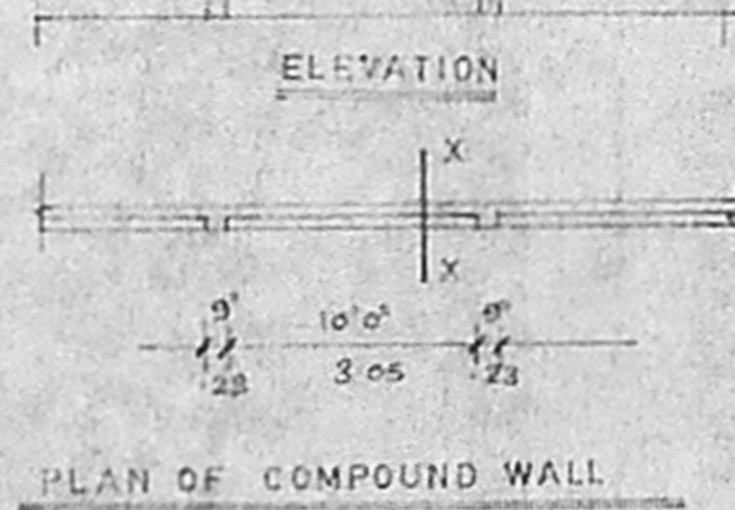

ELEVATION
 SECTION XX
 PLAN OF COMPOUND WALL

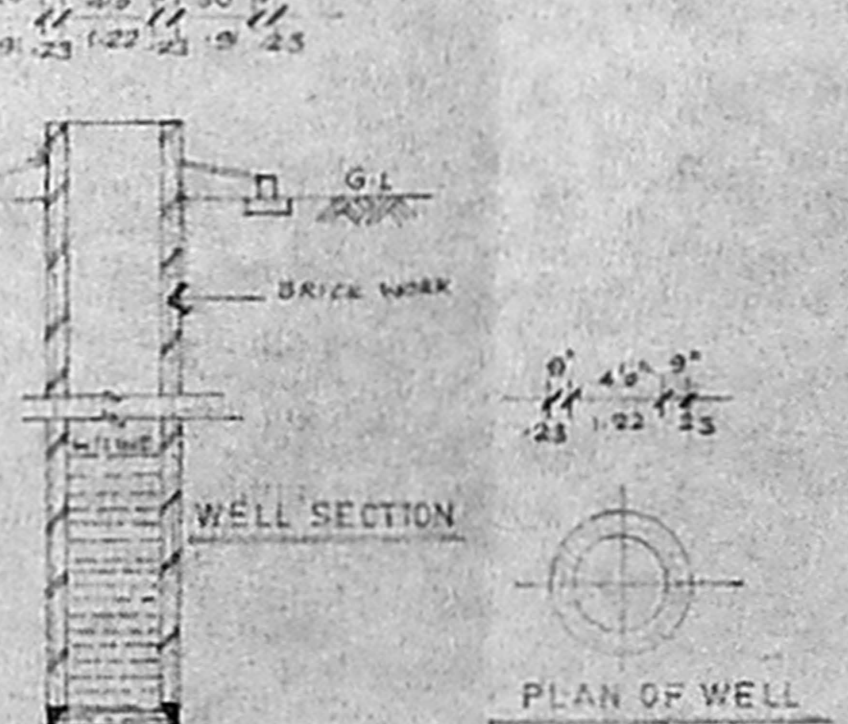

WELL SECTION
 PLAN OF WELL

SCHEDULE OF JOINERY

type	size	description
M1	3'6" x 6'	T.W. PANELLED DOOR
D1	3'0" x 7'0"	T.W. PANELLED DOOR
D2	3'0" x 7'0"	T.W. PANELLED DOOR
D3	2'0" x 7'0"	T.W. PANELLED DOOR
M2	4'0" x 5'0"	T.W. GLAZED WINDOW
M3	4'0" x 5'0"	T.W. GLAZED WINDOW
- SPECIFICATION
1. R.C.C. COLUMN FOUNDATION
 2. SAND FILLING IN BASEMENT
 3. R.C.C. F.L.B. IN BASEMENT AND FLOORING
 4. BRICK WORK IN CM 1:5 FOR SUPER STRUCTURE
 5. R.C.C. COLUMNS AND BEAMS UNITS
 6. ROOF SLAB ARE TO BE IN R.C.C. 1:2:4
 7. PLASTERING IN CM 1:4
 8. TWO COATS OF PAINTING OR ONE COAT OF PAPER
 9. TWO COATS OF COLOURED OR WHITE WASH
 10. WEATHERING COURSE WITH ROCK JELLY IN CM 1:4 WITH TWO COATS OF FLAT FLE 5-LAD TOP COAT
 11. MOSAIC FLOORING AND ORNAMENTAL FLOORING IN CM 1:5
 12. ALL WOOD WORK IN TEAK WOOD.

AREA STATEMENT

	sq. ft.	sq. m.
GROUND FLOOR	6000	557.07
FIRST FLOOR	4065	377.23
SECOND FLOOR	4065	377.23
THIRD FLOOR	3880	358.26
TOTAL	15795	1469.80

PLOT AREA 120'0" x 77'0" = 9240 SQ. FT. (854.86 SQ. M.)
 NON F.S.I. W.C. WATER MAIN & ELECTRICAL ROOM 147.48 SQ. FT. (13.61 SQ. M.)
 F.S.I. 1.5 TIMES
 ALLOWABLE BUILT UP AREA 13975.15 SQ. FT. (1290.85 SQ. M.)
 PROVIDE F.S.I. 1.5 TIMES
 PLOT COVERAGE 15.79%
 GROUND FLOOR CARPARKING (16320 SQ. FT. F.S.I.)
 CAR PARKING REQUIRED - 7
 CAR PARKING PROVIDE - 7

PROPOSED RESIDENTIAL FLATS FOR
 R.R. FLATS
 AT OLD PLOT NO 64
 NEW DOOR NO 16
 TEMPLE AVENUE
 COMPRISED IN NO 60
 BLOCK NO 4
 VENKATAPURAM VILLAGE
 MAMBALAM GUNDY TALUK
 MADRAS - DISTRICT

COLOUR INDEX

PROPOSED COLOURED THUS	[Symbol]
ROAD COLOURED THUS	[Symbol]
BOUNDARY COLOURED THUS	[Symbol]

MMDA (B) S.B.C. No.
 File No. 21/32/1966
 Secretary:
 Part I
 SIGNATURE OF CH.
 N
 DRAWN - M. JAYA PRAKASH

ARCHITECT
 VERGIS-OGGEMEN
 COUNCIL OF ARCHITECTURE
 CA NO. 76/3124
 THYAGARAJA COMPLEX
 153, POONAMALLEE HIGH ROAD
 MADRAS-600 010.