

JOINERY DETAILS	TYPE	DESCRIPTION	WIDTH	HEIGHT
D	T.W.FLUSH DOOR		152	213
D1	T.W.FLUSH DOOR		99	213
D2	T.W.FLUSH DOOR		125	213
D3	T.W.FLUSH DOOR		125	213
W	T.W.GLAZED WINDOW		120	120
W1	T.W.GLAZED WINDOW		120	120
W2	T.W.GLAZED WINDOW		120	120
W3	T.W.GLAZED WINDOW		120	213
W4	T.W.GLAZED WINDOW		120	120
W5	T.W.GLAZED WINDOW		60	120
W6	T.W.GLAZED WINDOW		60	120
W7	T.W.GLAZED WINDOW		60	120
W8	T.W.GLAZED WINDOW		60	120
V	T.W. GLAZED VENTILATOR		60	60

- SPECIFICATIONS**
- Foundation in P.C.C. 1:4:8 with 3.75CM. thick with broken Granite.
  - C.C. 1:2:4 for R.C.C. works with broken Granite jelly.
  - 23 CM. Thick Brickwork in C.M. 1:4.
  - 11 CM. Thick Brickwork in C.M. 1:4.
  - Plastering in C.M. 1:3.
  - Plastering the Walls in C.M. 1:4.
  - Weathering course in Brick jelly lime concrete 7.5CM. Thick Average with flat tiles set in C.M. 1:3.
  - Flooring with Hydraulic pressed Mosaic Tiles set in C.M. 1:4 and skirting 12.5 CM. Height.
  - The Over Head Tank & Sump is scientifically sited.

**LEGEND :**

PROPOSED CONSTRUCTION SHOWN THUS

BOUNDARY ROAD

SEWER LINE

WATER LINE

**AREA STATEMENT IN SQ. METRE**

FLOORS	COMMERCIAL	RESIDENCE
BASEMENT	60.69	46.57
GROUND	60.65	28.27
FIRST	70.25	96.09
SECOND	70.25	96.09
THIRD	76.2	96.83
TOTAL FLOOR AREA	338	368.85
F 5 AREA	1.48	1.43
PLOT COVERAGE		
GENERATOR ROOM (SERVICE AREA)	218	
TOTAL PLOT AREA AS PER DOCUMENT	481.4 (SQ. METRE)	

RD - 25-05-96

DATE: 20-01-96

SCALE: 1:100

All Dimension are in C.Metre

OWNER: For M/s KUMBAKONAM MUTUAL BENEFIT FUND LTD.

GENERAL MANAGER


**JOB TITLE :**

Proposed Office Complex and Residences at Door No: 30, Duraisami Road, T.Nagar, Madras - 600 017. Bearing T.S. No: 7685 (Old) & 7232 (New) in Block No:124 For M/s. KUMBAKONAM MUTUAL BENEFIT FUND LTD.

LICENSED SURVEYOR:

*T. G. KRISHNAMURTHY KAU*

T. G. KRISHNAMURTHY KAU  
CLASS I LICENSED SURVEYOR NO. 370  
CORPORATION OF MADRAS  
C-10, SANTH AVENUE  
1179, LAKE VIEW ROAD, MADRAS-600039

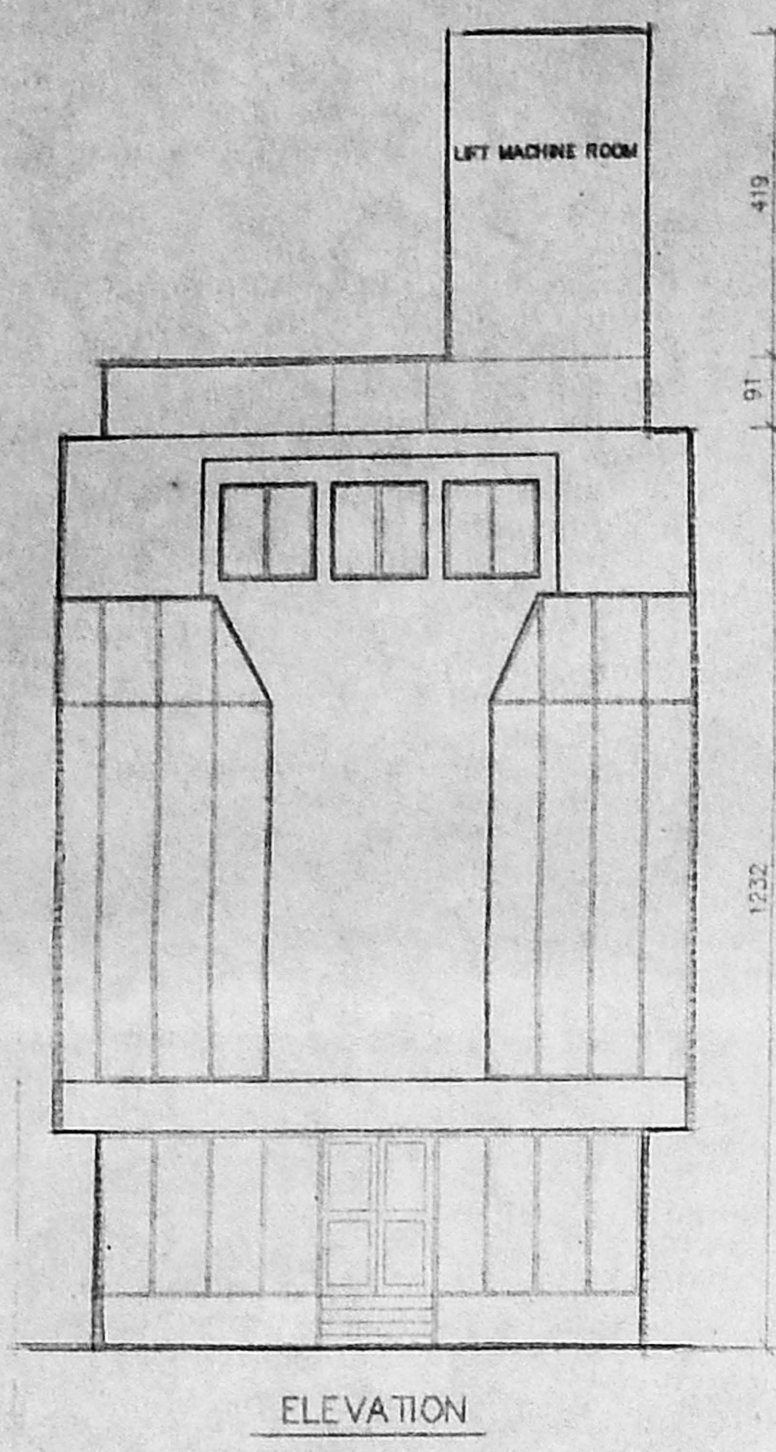

APPROVED  
SUBJECT TO THE CONDITIONS IN THIS OFFICE LETTER.  
No. P/3771/96 Date: 5/96

FOR MEMBER SECRETARY  
MADRAS METROPOLITAN  
DEVELOPMENT AUTHORITY  
MADRAS - 600 008.

