







MMDA (B/PP NO. 11)  
B/10374/95

PART I  
PART II

A.P. 22/06/95

B/20100/35/96 B/B  
Planning Permit No.  
**APPROVED**  
SUBJECT TO THE CONDITIONS IN  
THIS OFFICE LETTER.  
No. B/1557/96 Date 1.9.96  
FOR MEMBER SECRETARY  
MADRAS METROPOLITAN  
DEVELOPMENT AUTHORITY  
MADRAS - 600 008.

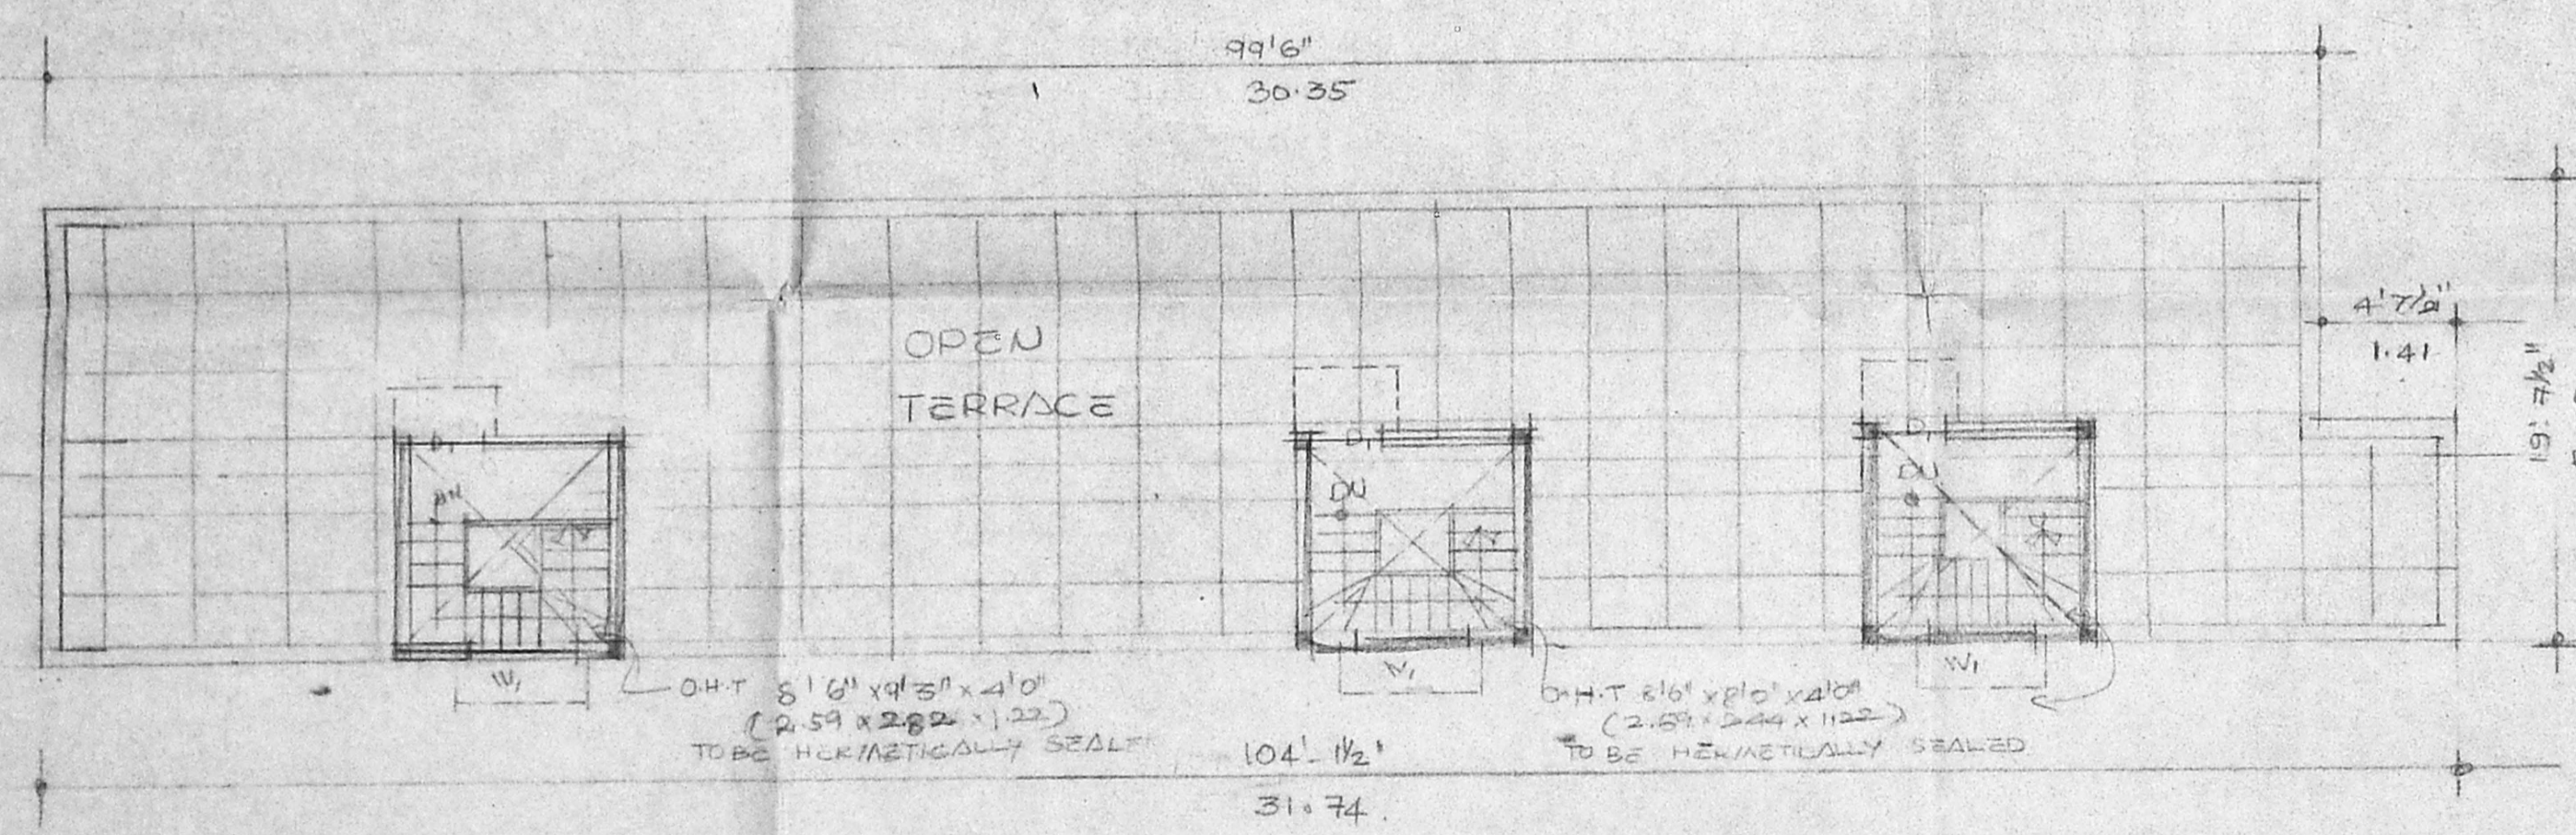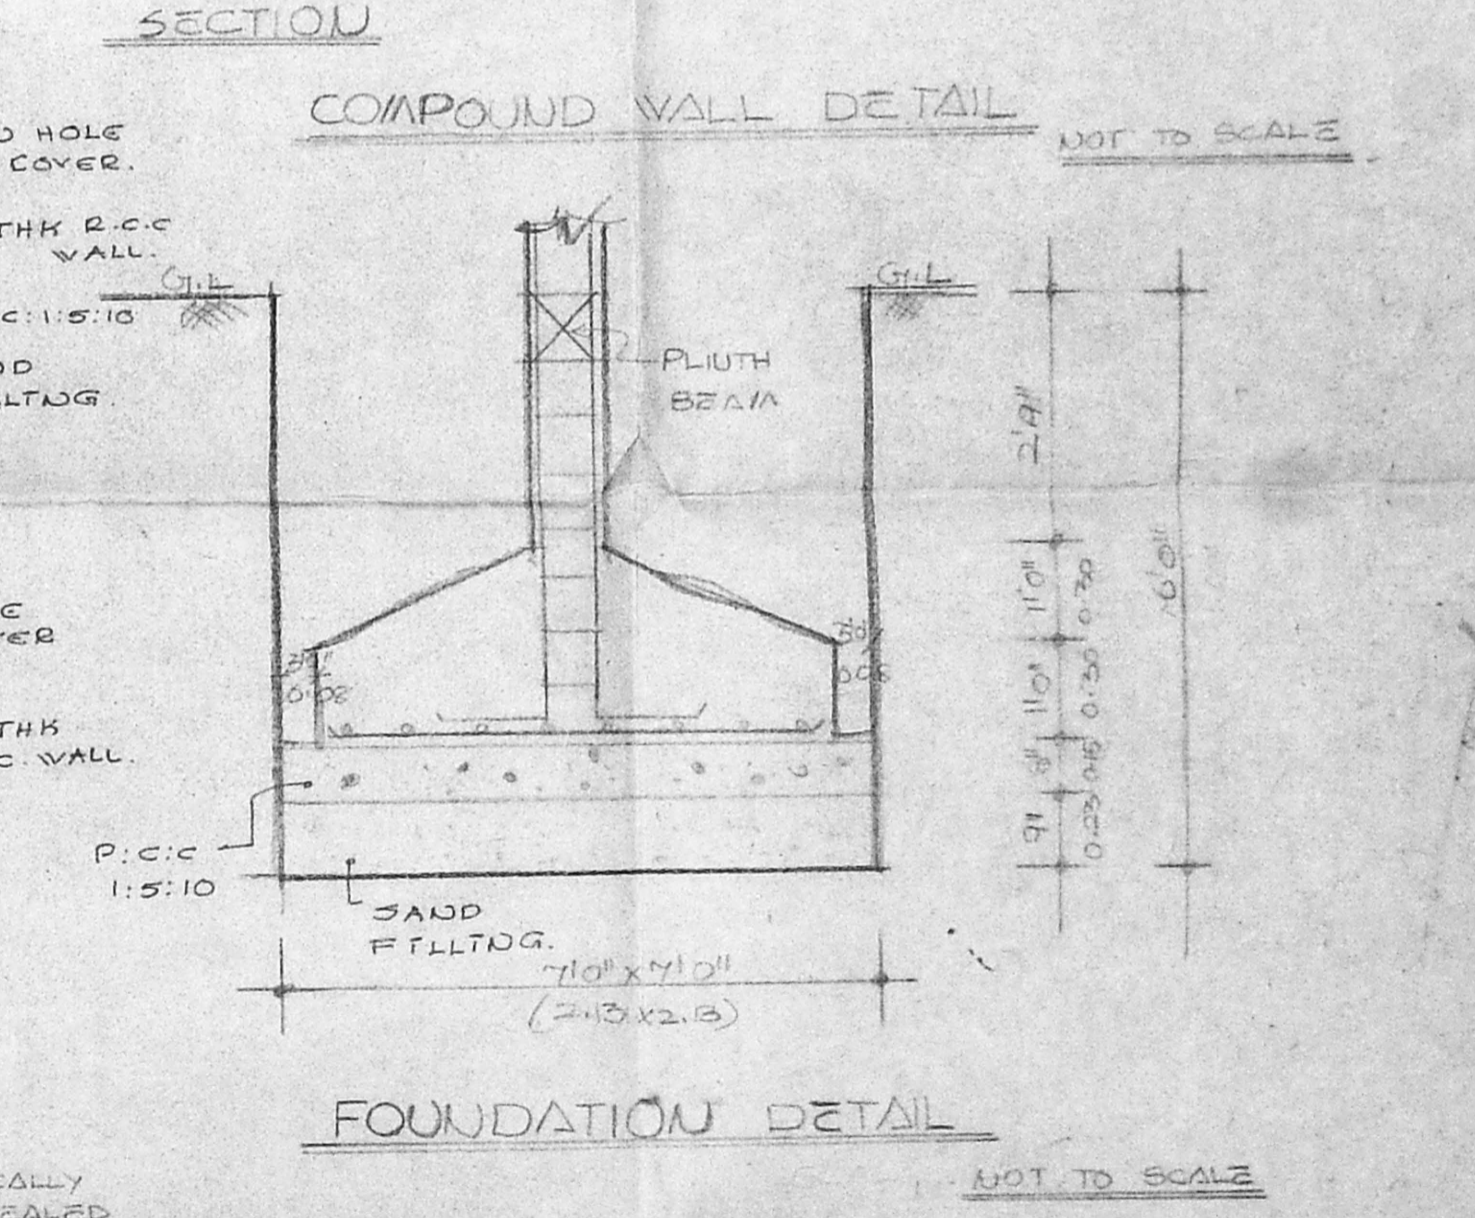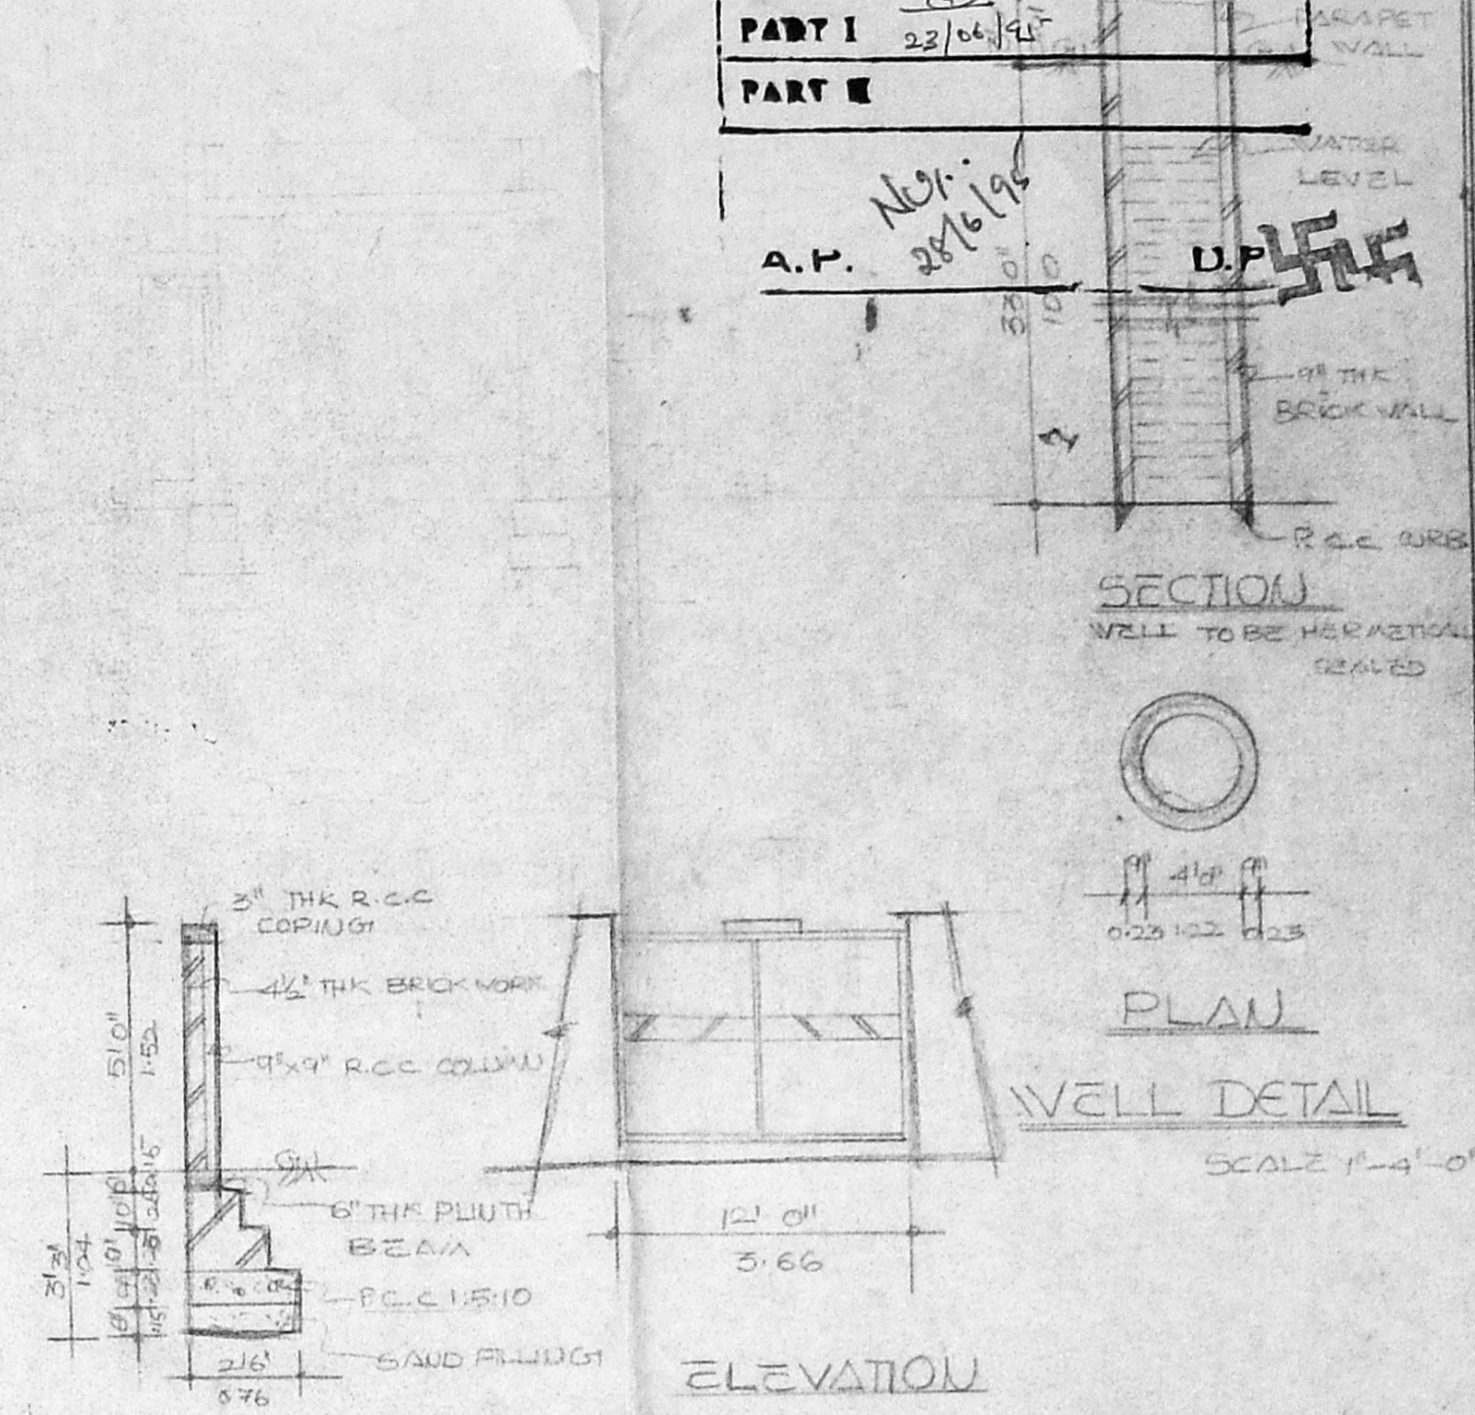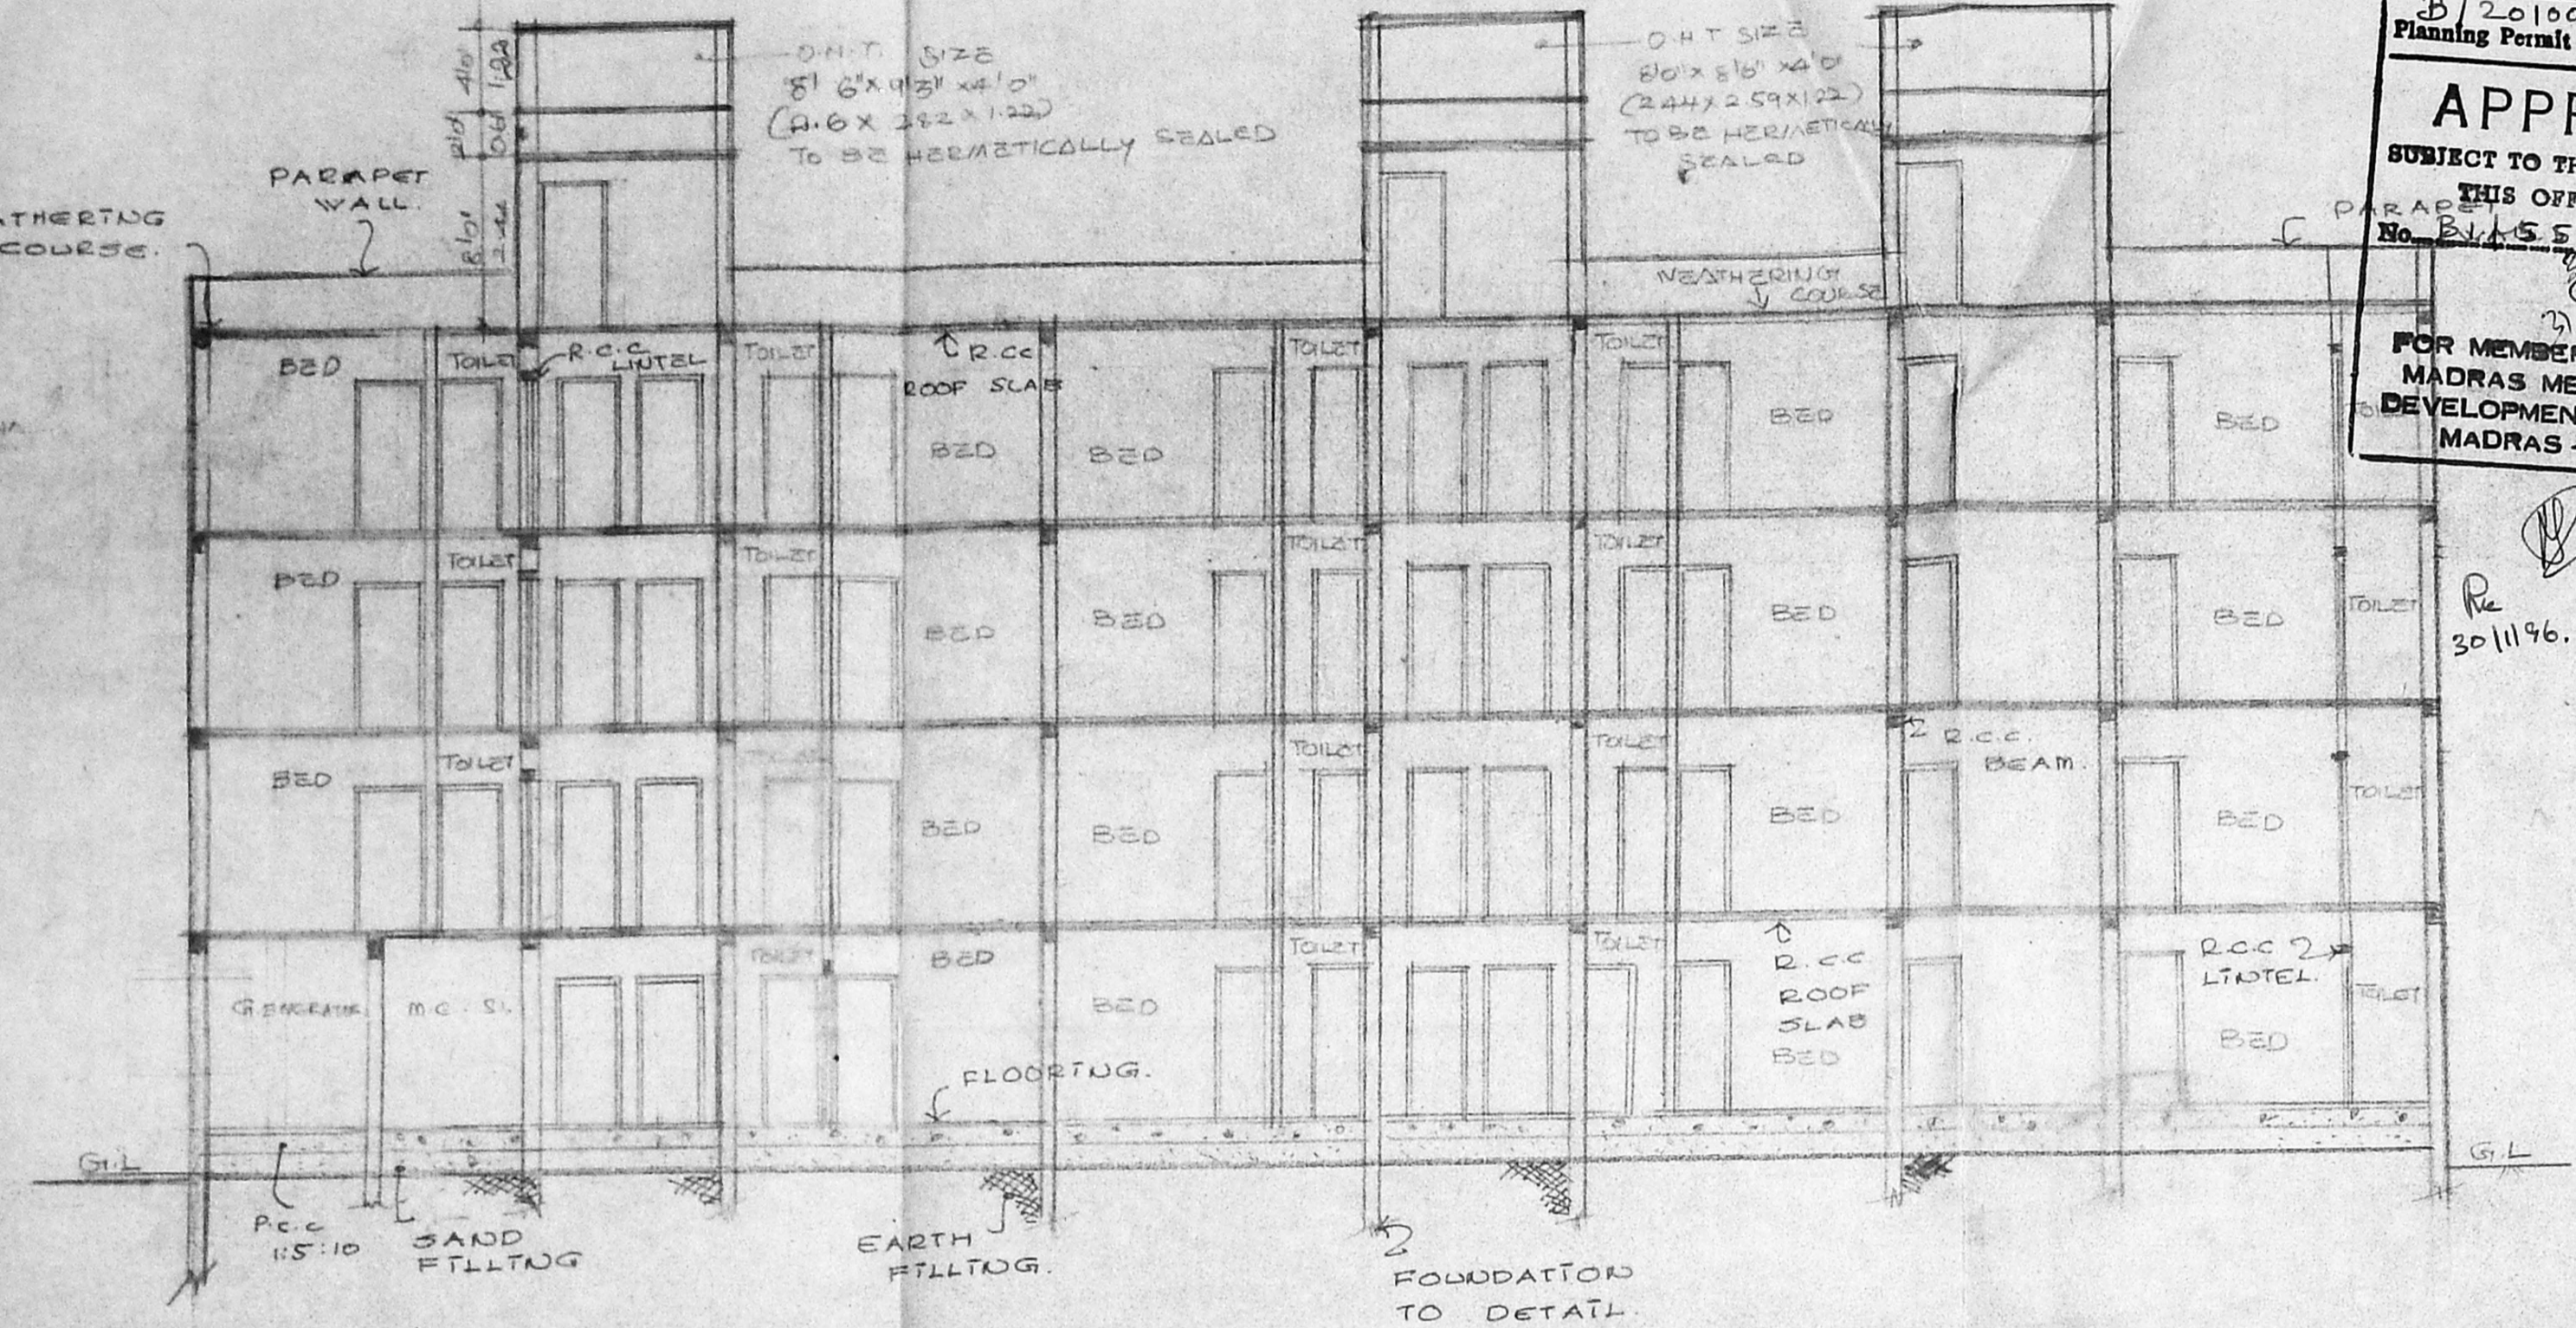

PROPOSED BUILDING AT  
NO. 146 LAKE VIEW ROAD  
WEST MAMBALAM OF  
BLOCK NO. 11, T.S. NO. 27,  
MADRAS - 600 033.  
FOR  
Mrs. KANNAMMAL & OTHERS

**SPECIFICATIONS.**  
FOUNDATION - R.C.C. COLUMN FOOTING  
SUPER STRUCTURE - BRICK WORK TO C.M. 1:3  
ROOFING - 4" THK R.C.C. SLAB 1:2:4 MIX.  
FLOORING - MOSAIC FLOORING  
WOOD WORK - TEAK WOOD MAIN DOOR, ALL OTHER DOORS, WINDOWS & VENTILATORS ARE MADE BY COUNTRY WOOD.

**WEATHERING COURSE:** BRICK JELLY LATH WITH MORTAR BELOW JOY LAYERS

**LEGEND**  
PROPOSAL - [Symbol]  
BOUNDARY - [Symbol]  
ROAD - [Symbol]  
SEWER - [Symbol]  
SCALE - 1" = 8'-0"  
DATE - 20.4.95  
DRAWN - [Signature]  
CHK BY - [Signature]  
DRG NO -

M. Sankaran [Signature]  
M. Babu [Signature]  
S. B. [Signature]  
C. [Signature]

**OWNER**  
[Signature]  
**LICENSED SURVEYOR**  
[Signature]  
**RAJMOO A.T., ARCH. A.T.I.A.**  
MEMBER COUNCIL OF ARCHITECTURE,  
C. A. 80/5747

**ARCHITECTS**  
**K.R. ASSOCIATES.**  
ARCHITECTS & ENGINEERS  
NO. 28, 53<sup>RD</sup> ST., 9<sup>TH</sup> AVENUE  
ASHOK NAGAR,  
MADRAS - 600 083.  
PHONE - 482 4780.

