



B/23580/315 B/B/96
 Planning Permit No.

APPROVED

SUBJECT TO THE CONDITIONS IN THIS OFFICE ORDER

B/2065/96 Date: 2/96

FOR MEMBER SECRETARY
 MADRAS METROPOLITAN
 DEVELOPMENT AUTHORITY
 MADRAS - 600 008.

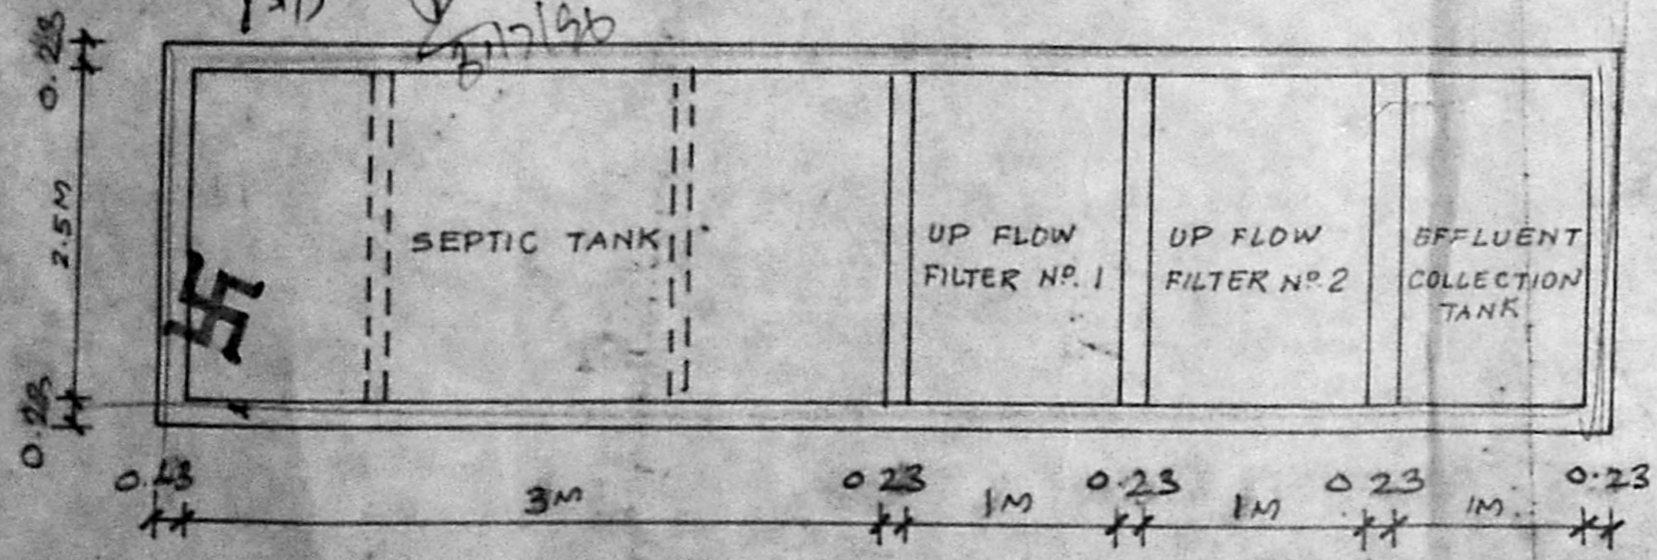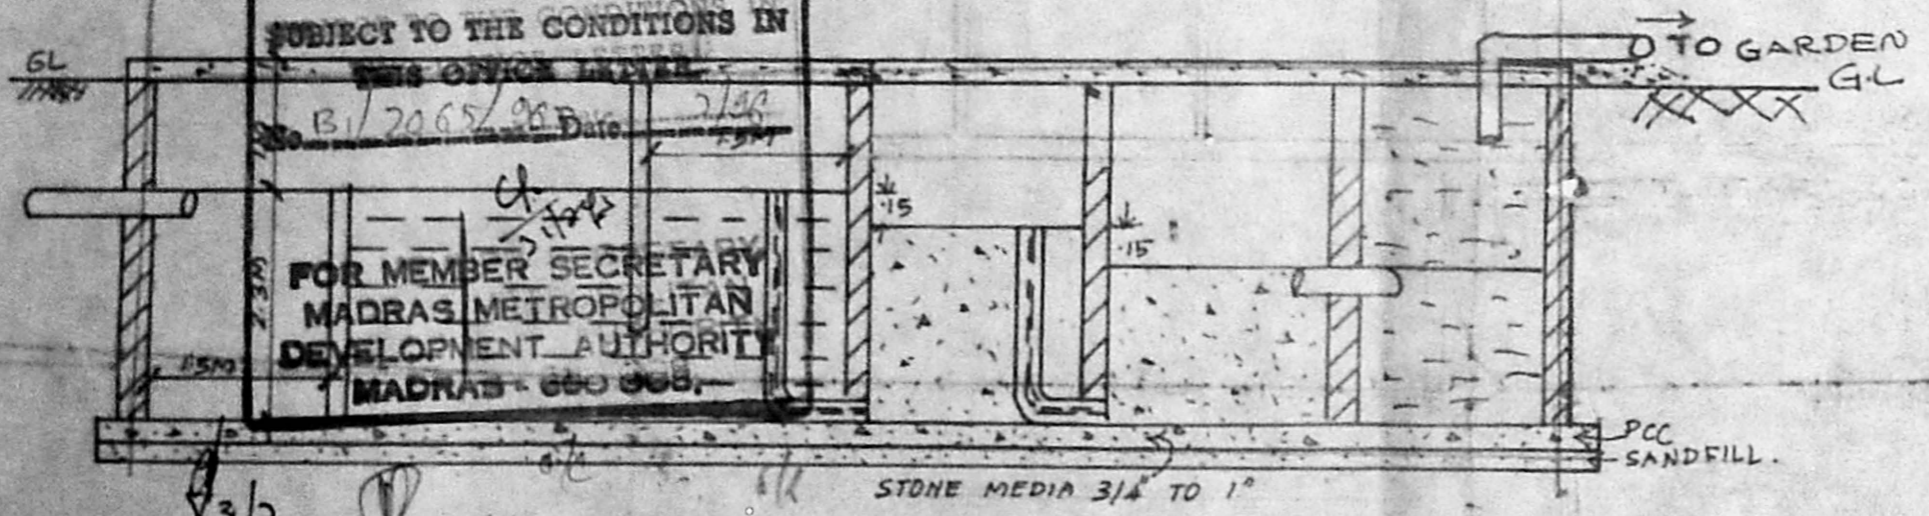

DETAILED FOR SEPTIC TANK

SCALE : 1:75

PLAN SHOWING UPFLOW FILTER SYSTEM SEPTIC TANK FOR THE PROPOSED RESIDENTIAL FLATS AT DNR 10, P. NO 14 GOVINDASAMY ST. S. NO 55/IBIA/IAIA/A OF NANGA NALLUR VILLAGE

ALANDUR MUNICIPALITY
 MMDA (B) S.B.C. NO. 1
 File No: B/2065/96
 Scrutny:
 Part I 3/5
 Part I 20/6
 D.P.
 2/2

SIGNATURE OF OWNER (G.P.A)

Ishushun

I. G. KRISHNAMURTHY RAO
 CIVIL ENGINEER
 CLASS I LICENSED SURVEYOR NO. 370
 CORPORATION OF MADRAS
 C-10, SANTI AVENUE
 112, LAKE VIEW ROAD, MADRAS-60003

SIGNATURE OF LICENSED SURVEYOR

SHEET NO. 2