

Planning Permit No. 18/2/36/14/3/29/98
APPROVED
 SUBJECT TO THE CONDITIONS IN THIS OFFICE LETTER.
 No. 12/17/238/36 Date: 8/30
 FOR MEMBER SECRETARY
 MADRAS METROPOLITAN
 DEVELOPMENT AUTHORITY
 MADRAS - 600 008.

MMDA (B) S.B.C. No. 138
 File No. 12/238/36
 SOUTH WEST BOAG ROAD, T. NAGAR, MADRAS 17.
 Part I
 Part II

SCHEDULE OF JOINERY:

Symbol	Description	Quantity	Size
M.D.	MAIN DOOR	1	5'0" x 7'0"
D	DOOR	3	3'1" x 7'0"
D ₁	DOOR	3	3'0" x 7'0"
D ₂	DOOR	2	2'6" x 7'0"
W	WINDOW	5	5'0" x 4'0"
W ₁	WINDOW	3	3'0" x 4'0"
V	VENTILATOR	1	3'0" x 2'0"

SPECIFICATION:-
 SAND FILLING IN FOUNDATION.
 P.C.C. FOUNDATION.
 BRICK WORK IN SUPER STRUCTURE.
 LINTEL & SUNSHADE ROOF, R.C.C. 1:1:4.
 PLASTERING IN WALLS CM 1:3.
 FLOORING IN MARBLE OVER P.C.C. 1:1:4.
 ALL WOOD WORK IN TEAK WOOD.
 WEATHERING COURSE 2 LAYER OF PLAT TILES.
 2 COATS OF EMERALD GREEN COAT OF PAINTER.

COLOUR INDEX:-

PROPOSED	[Symbol]
ROAD BOUNDARY	[Symbol]
SEWER LINE	[Symbol]

AREA DETAIL:-

Plot area	5200.875	483.35
Basement area	885.13	82.26
Ground floor area	1479.69	137.45
FIRST floor area	1806.19	167.86
Second floor area	1806.19	167.86
Third floor area	1806.19	167.86
TOTAL	7783.39	723.36
F.S.I. :- 1.497	P.C. :- 35%	

NON F.S.I. AREA in G.F. = 238 sq.ft. 22.58 s.m.





REVISED PLAN FOR
 RESIDENTIAL BUILDING AT
 D. No:55, Block No:130, T.S.No:9099
 SOUTH WEST BOAG ROAD,
 T NAGAR, MADRAS-17.

Scale :- 1" To 8'

OWNER :-
 [Signature]

[Signature]

R. VEJAKUMAR, B.E. (CIVIL), M.E.
 I CLASS LICENCE SURVEYOR
 LICENCE No: 782
 102-C, GREENS LANE
 THOUSAND LIGHTS, MADRAS-6
 LICENSED SURVEYOR :-

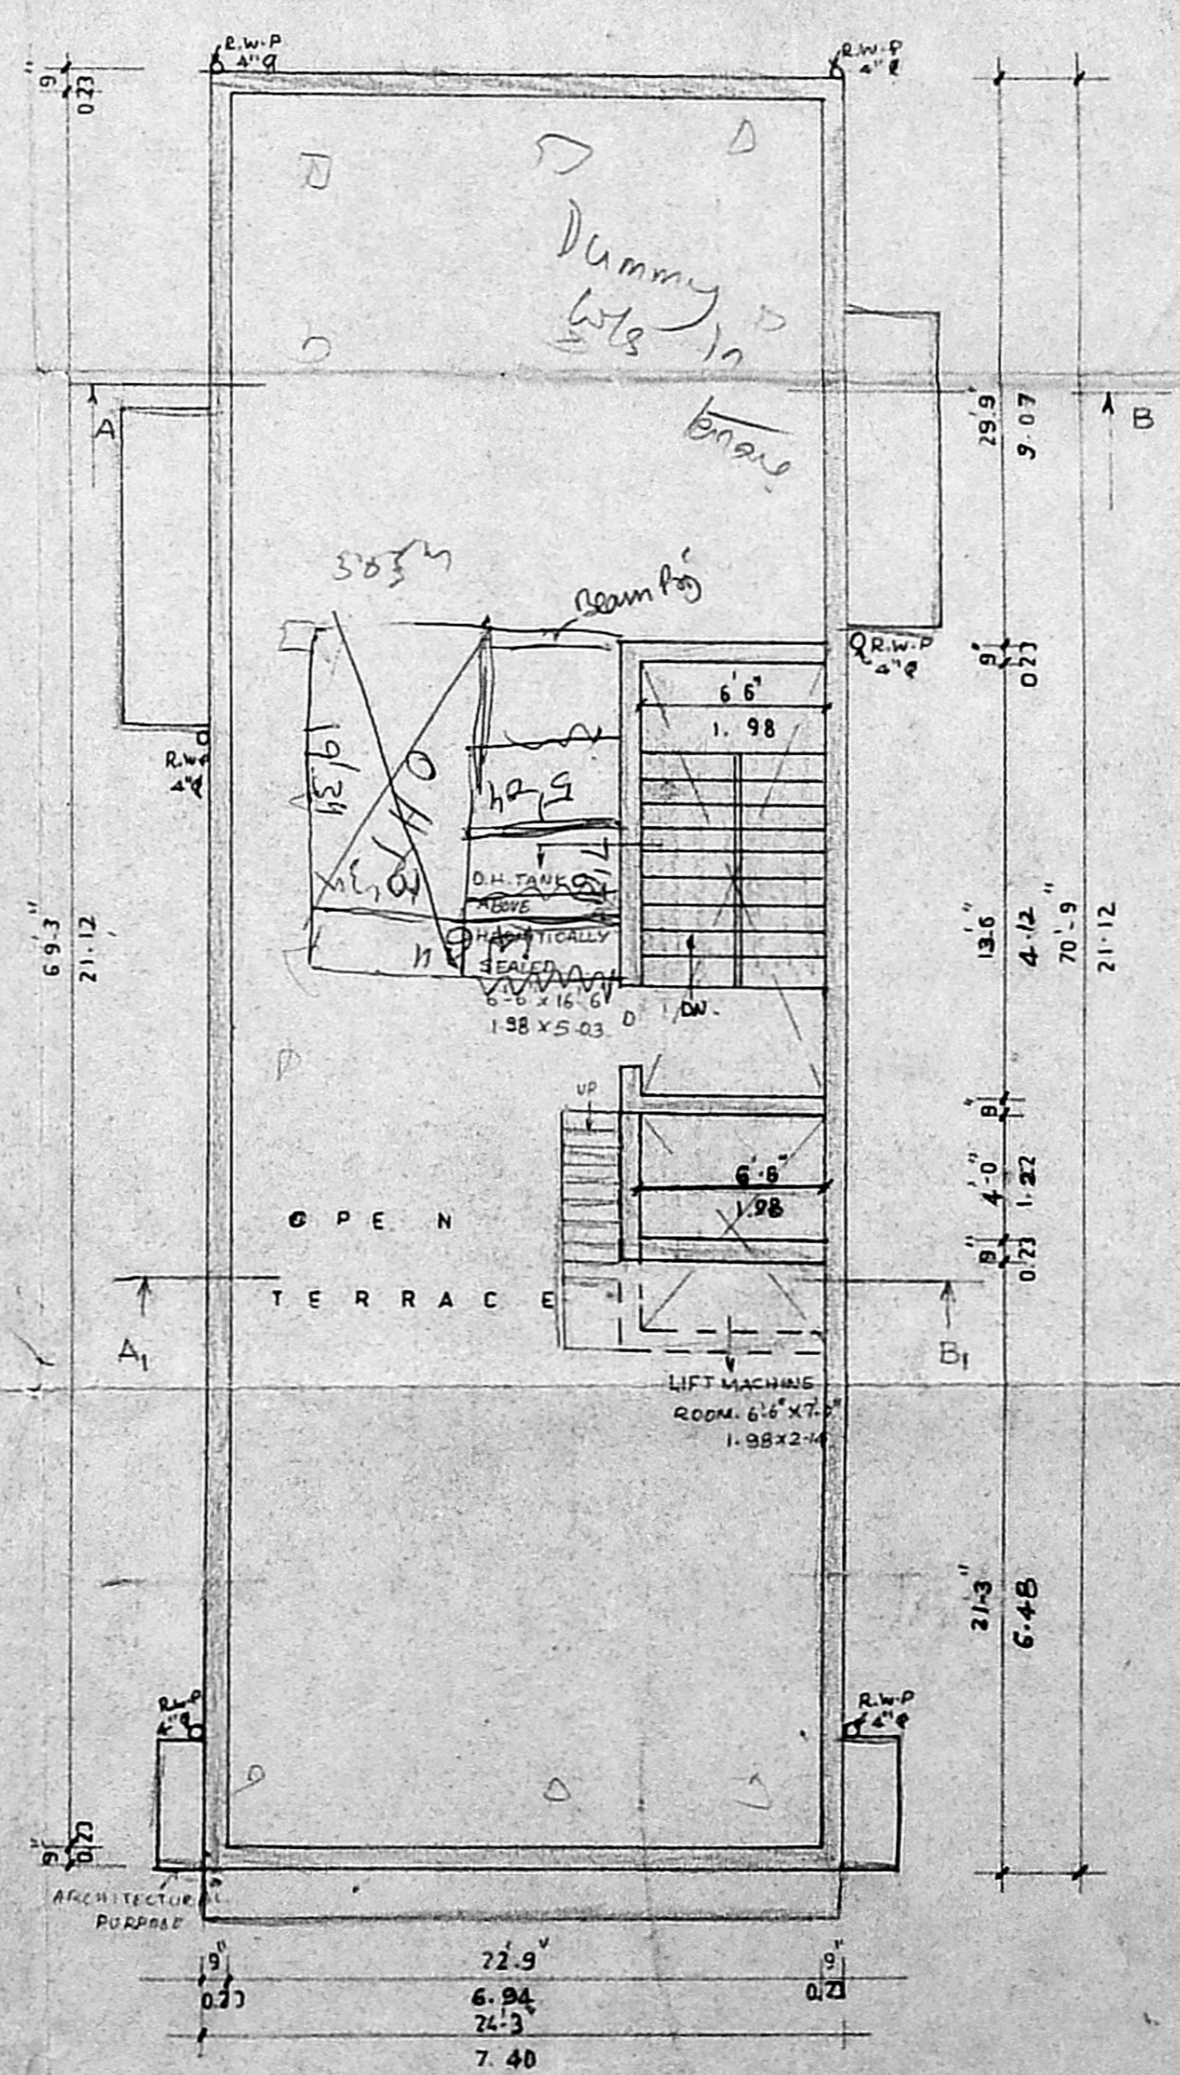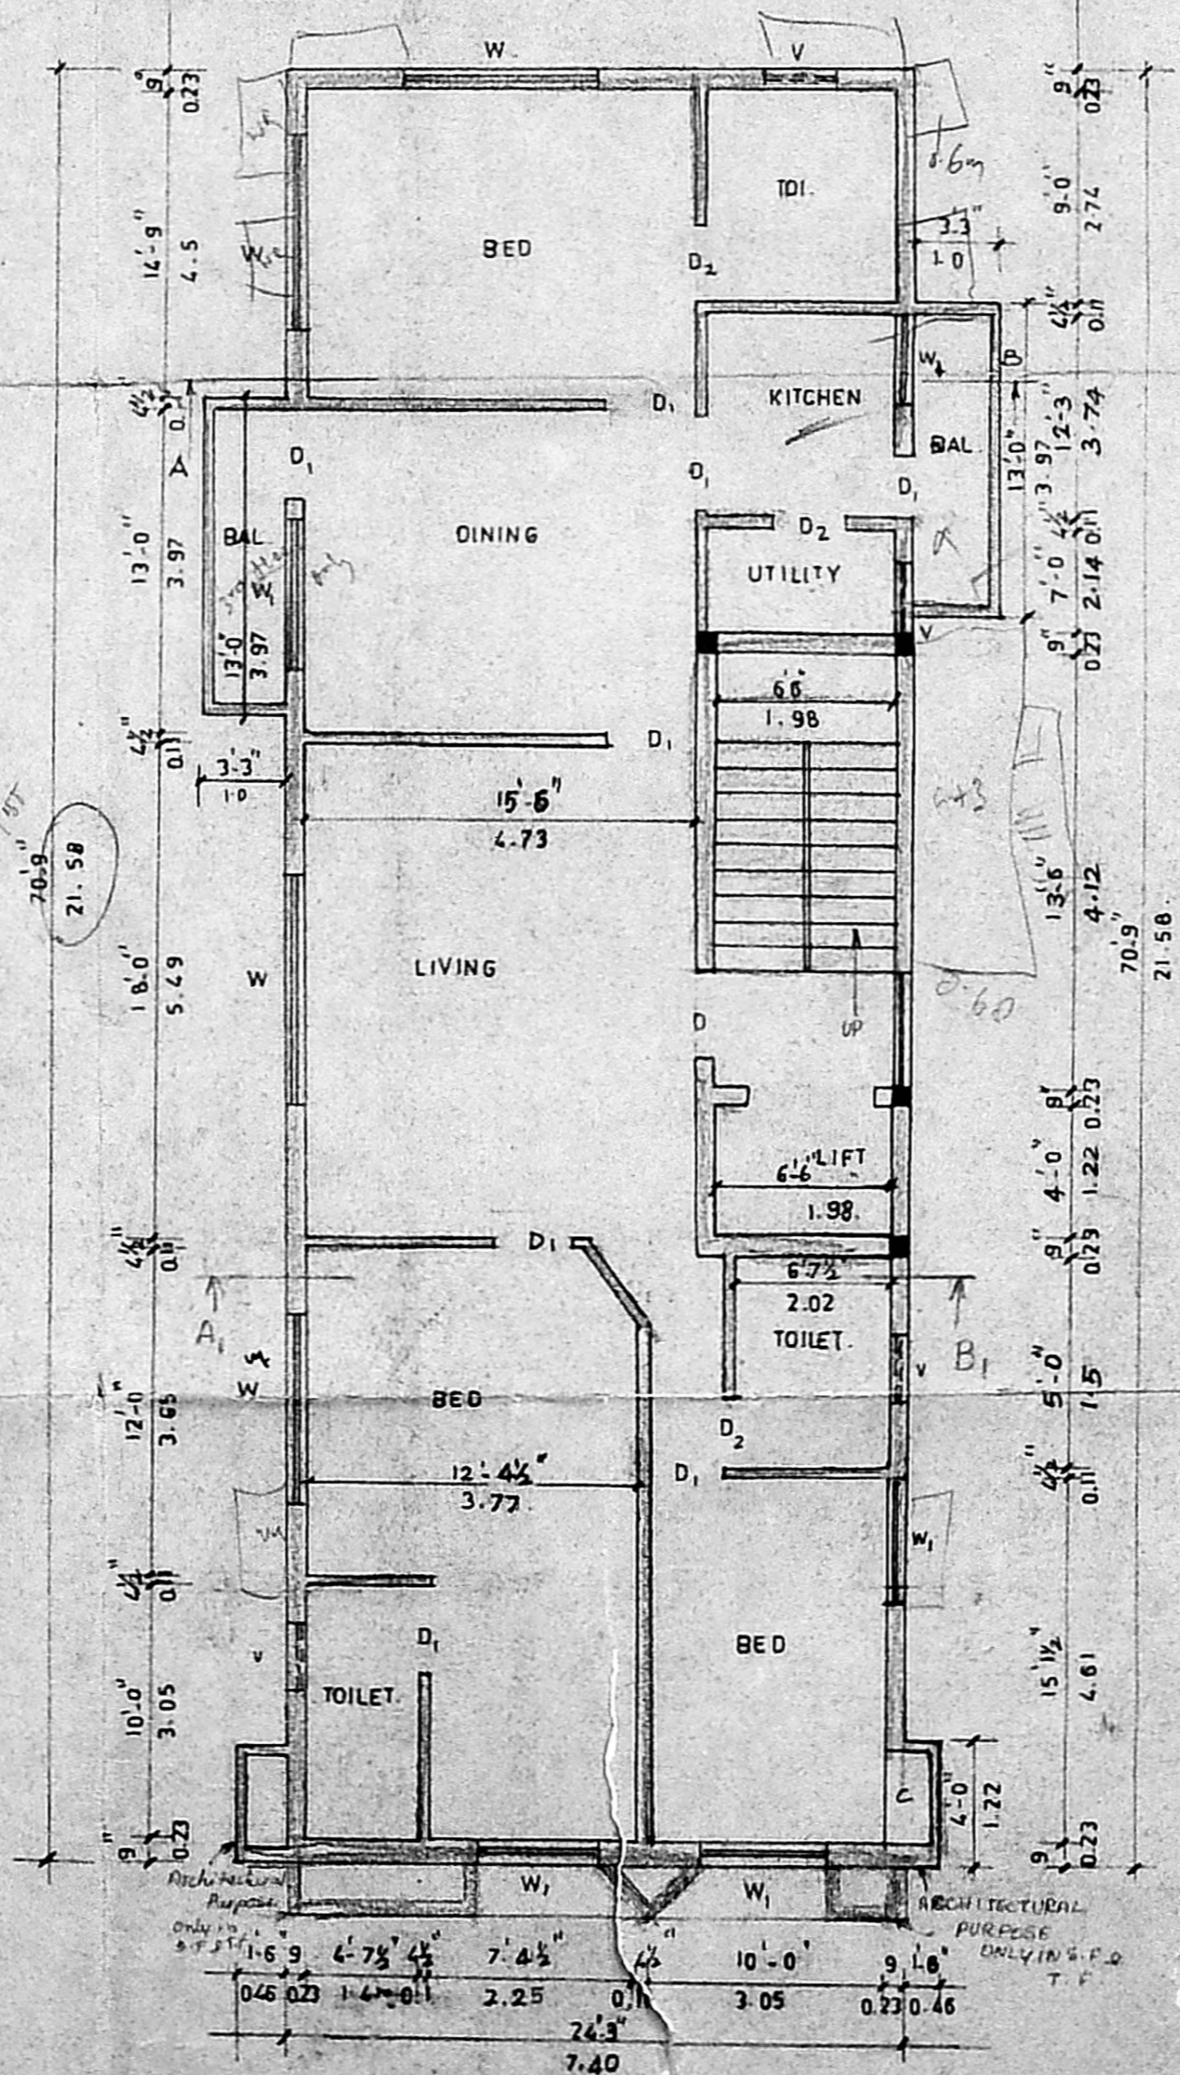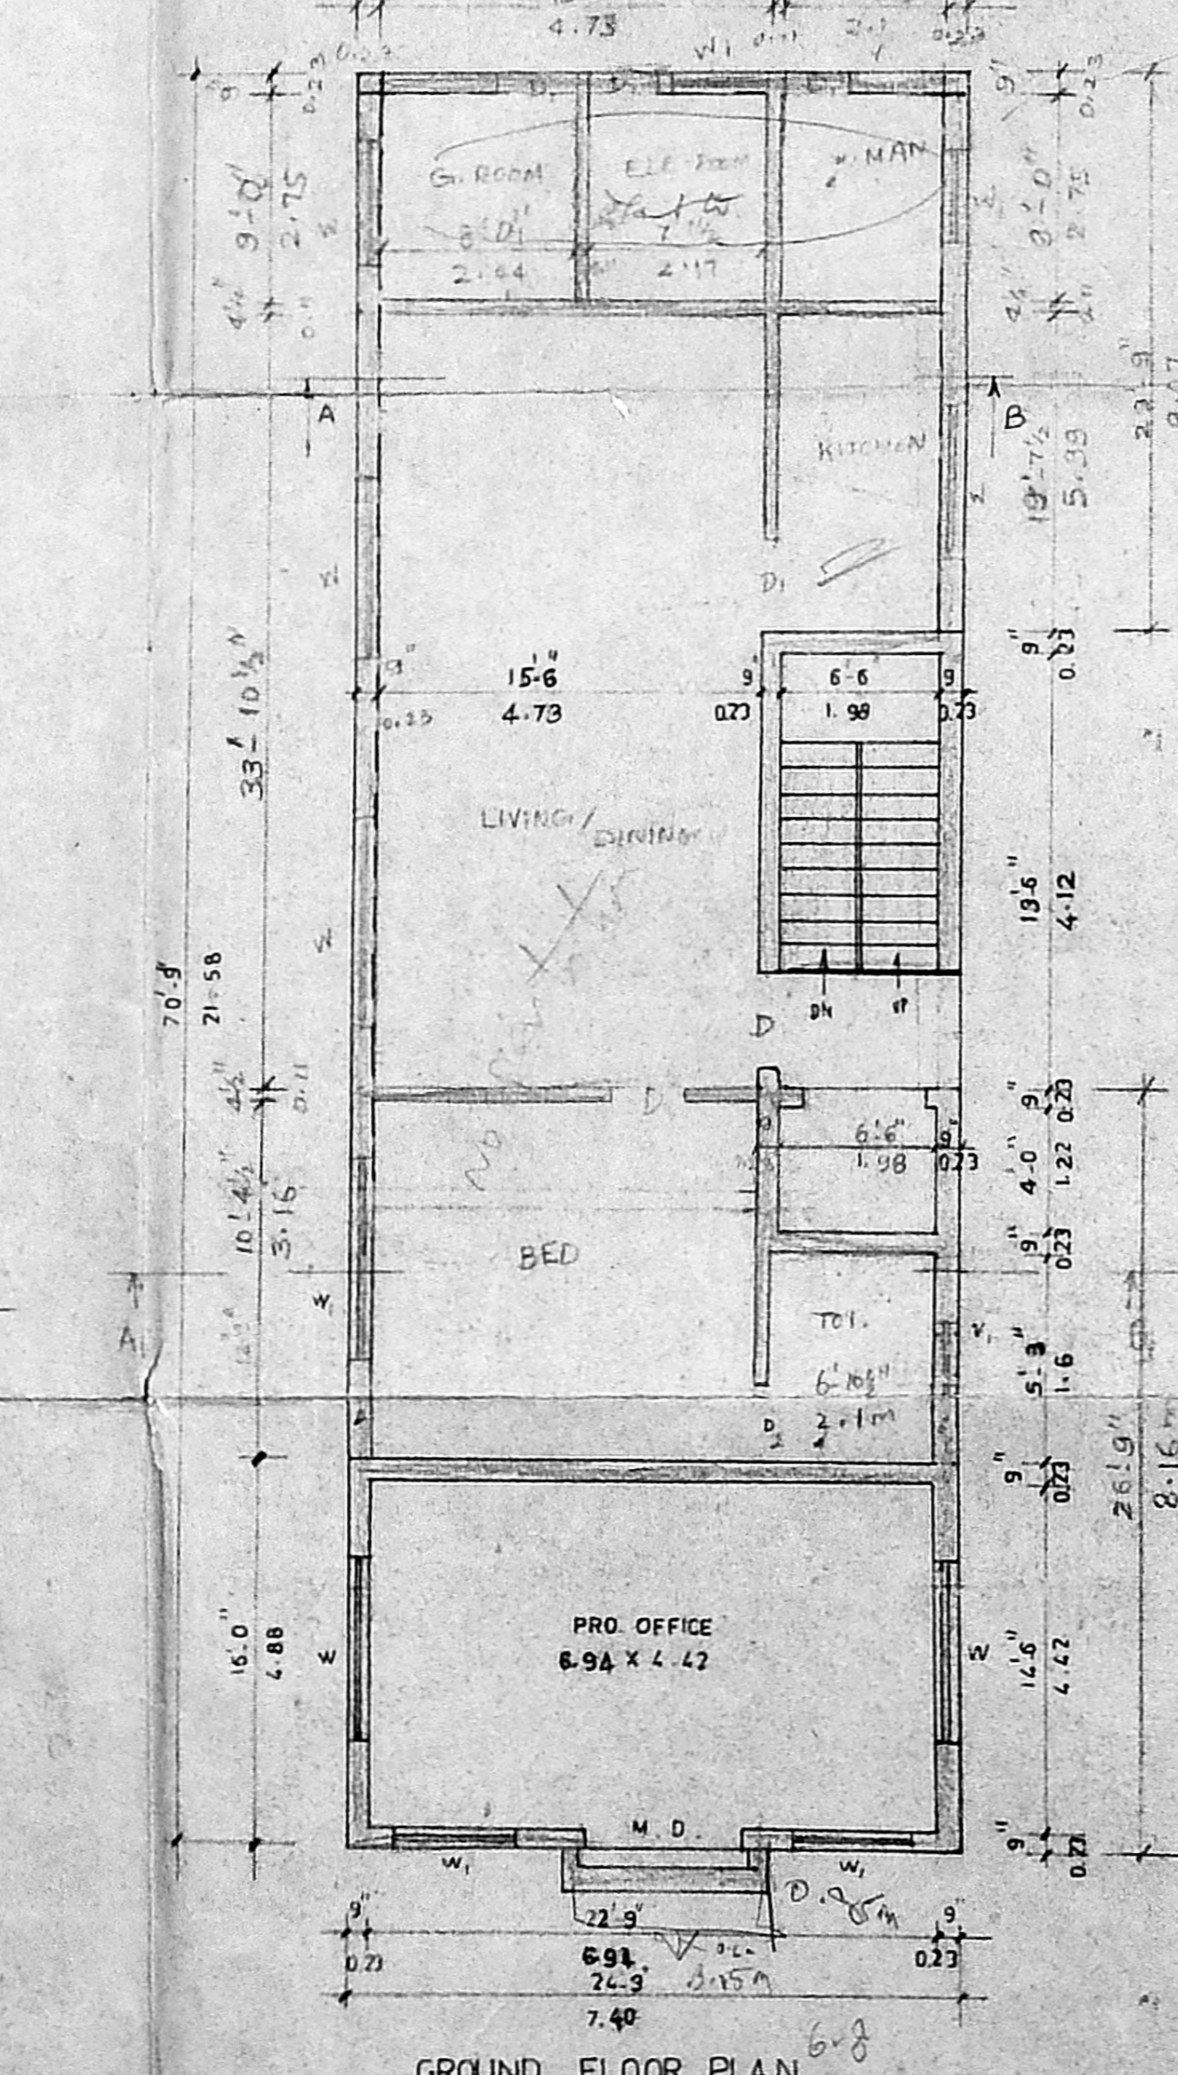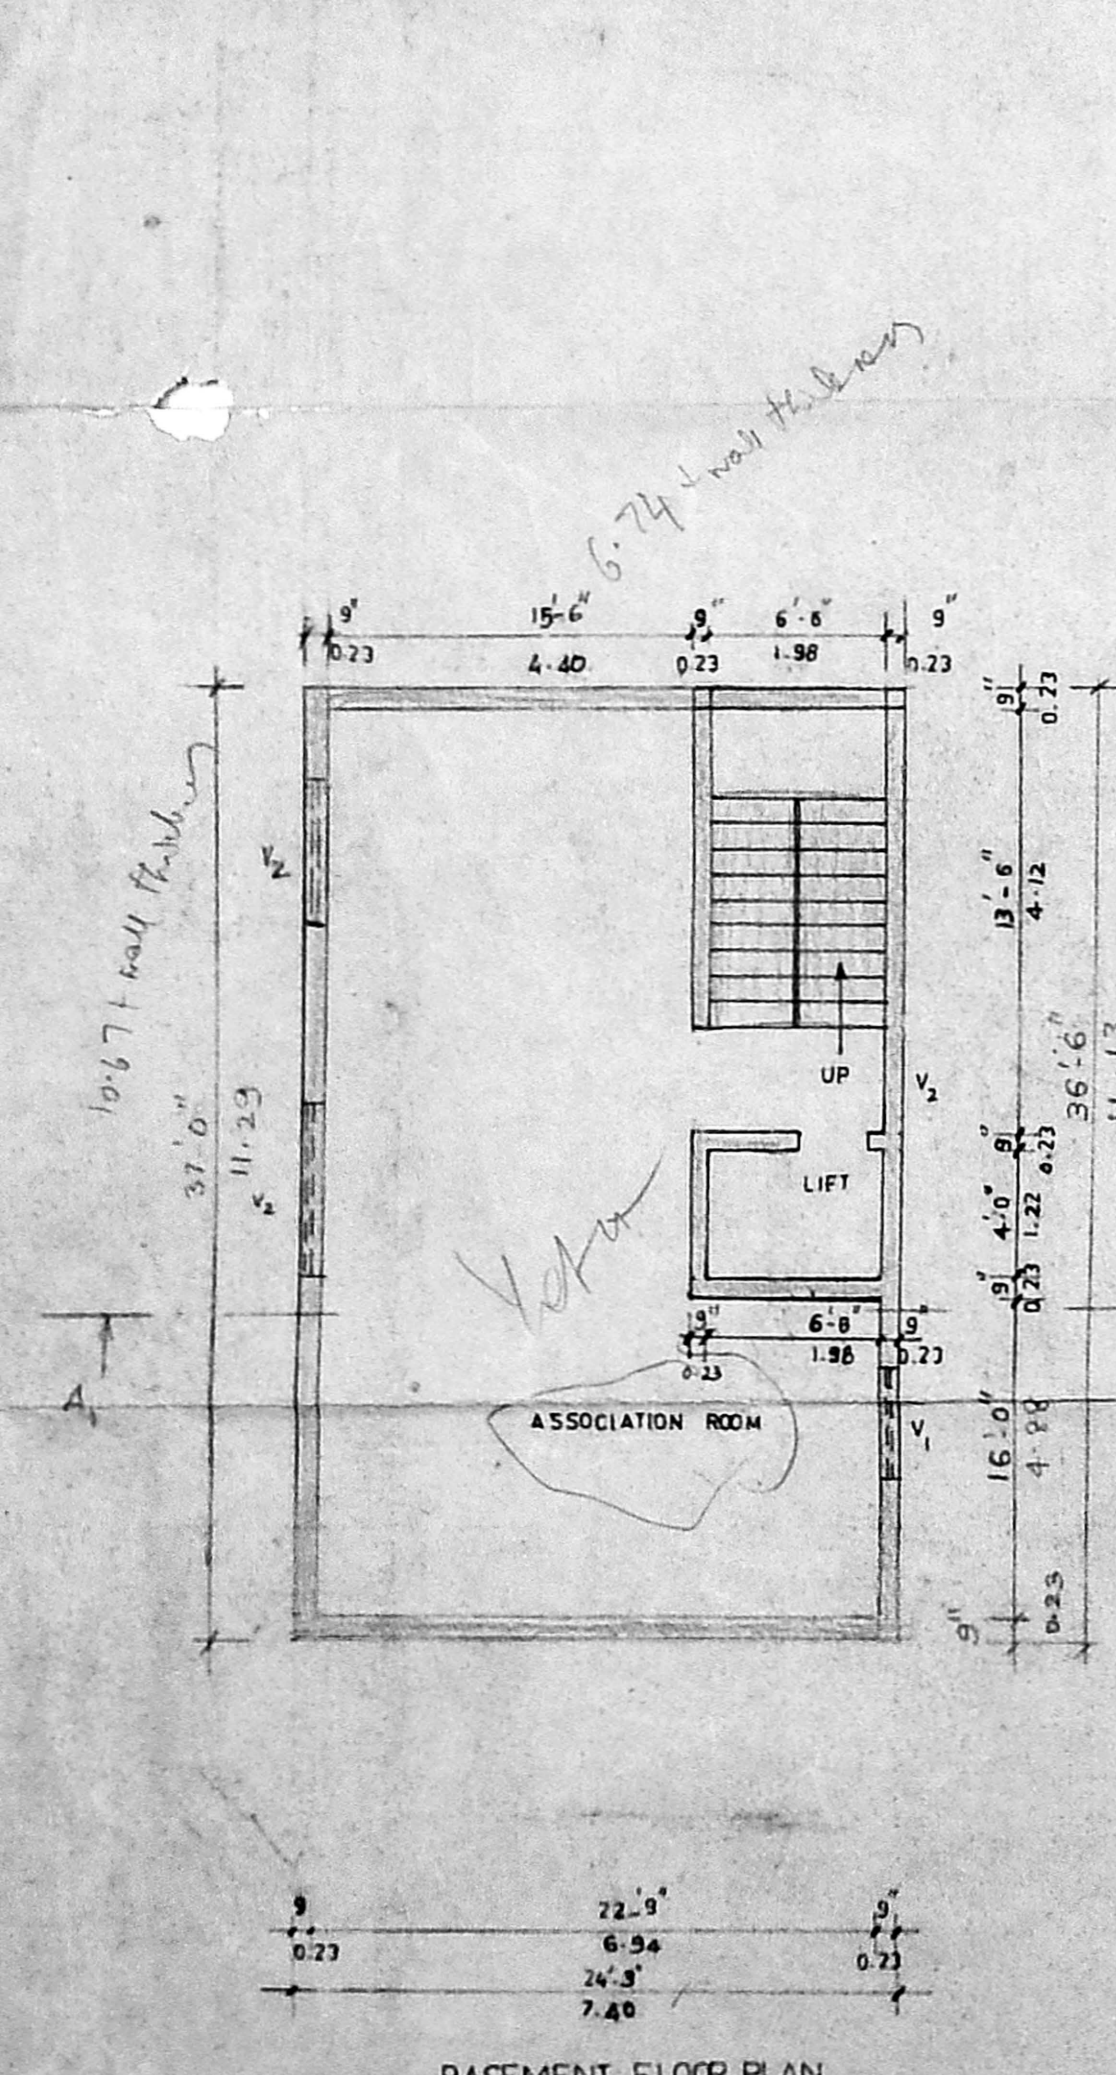

GT = no partition
 FC = no partition
 SC = front wall partition
 TF = no partition in front

Dummy
 Wts in
 Brans