
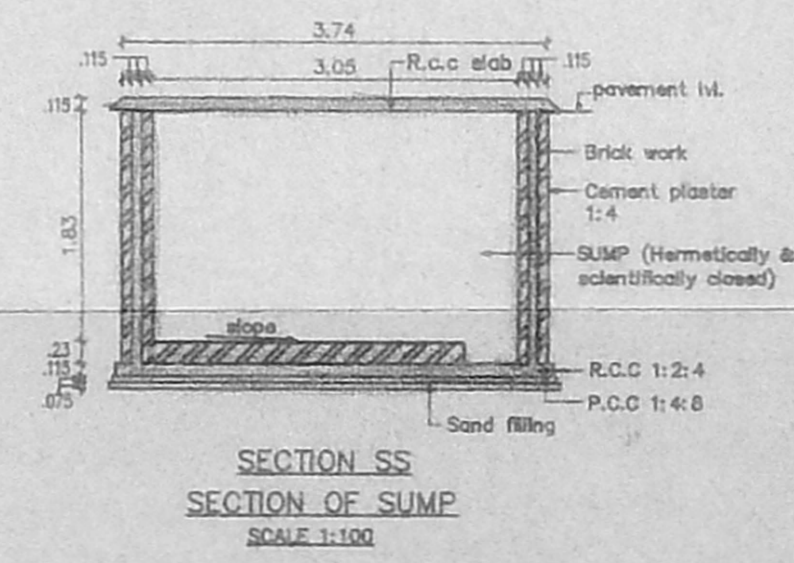
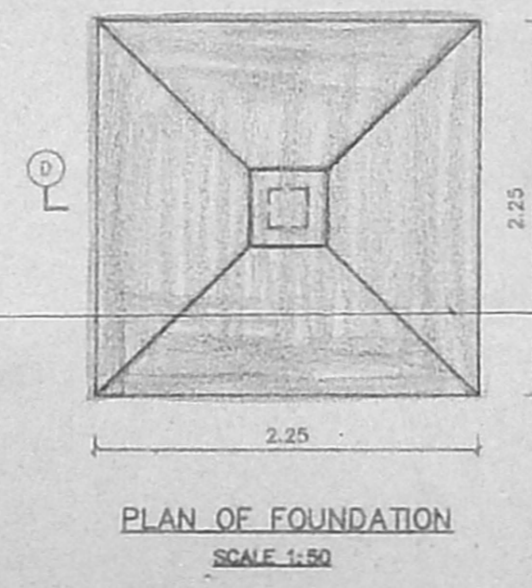
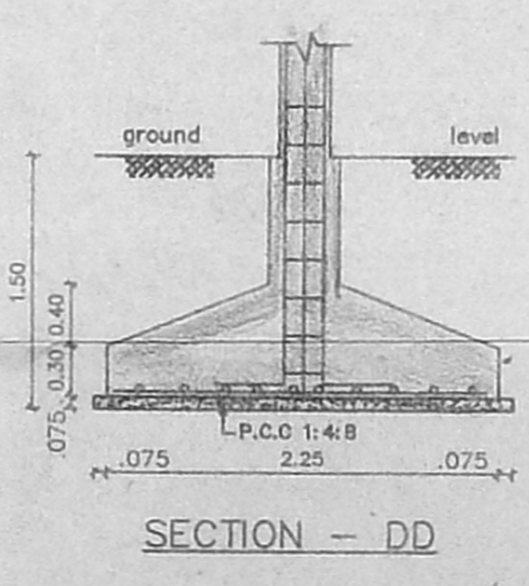
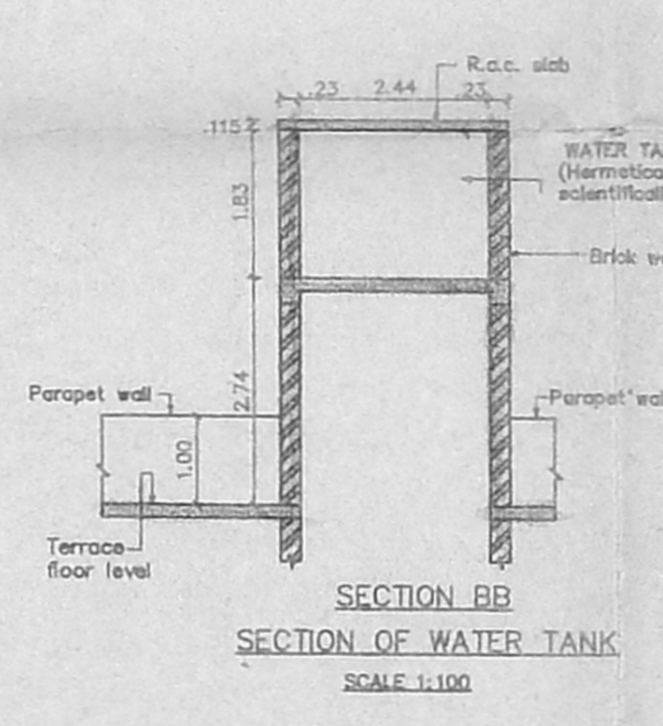
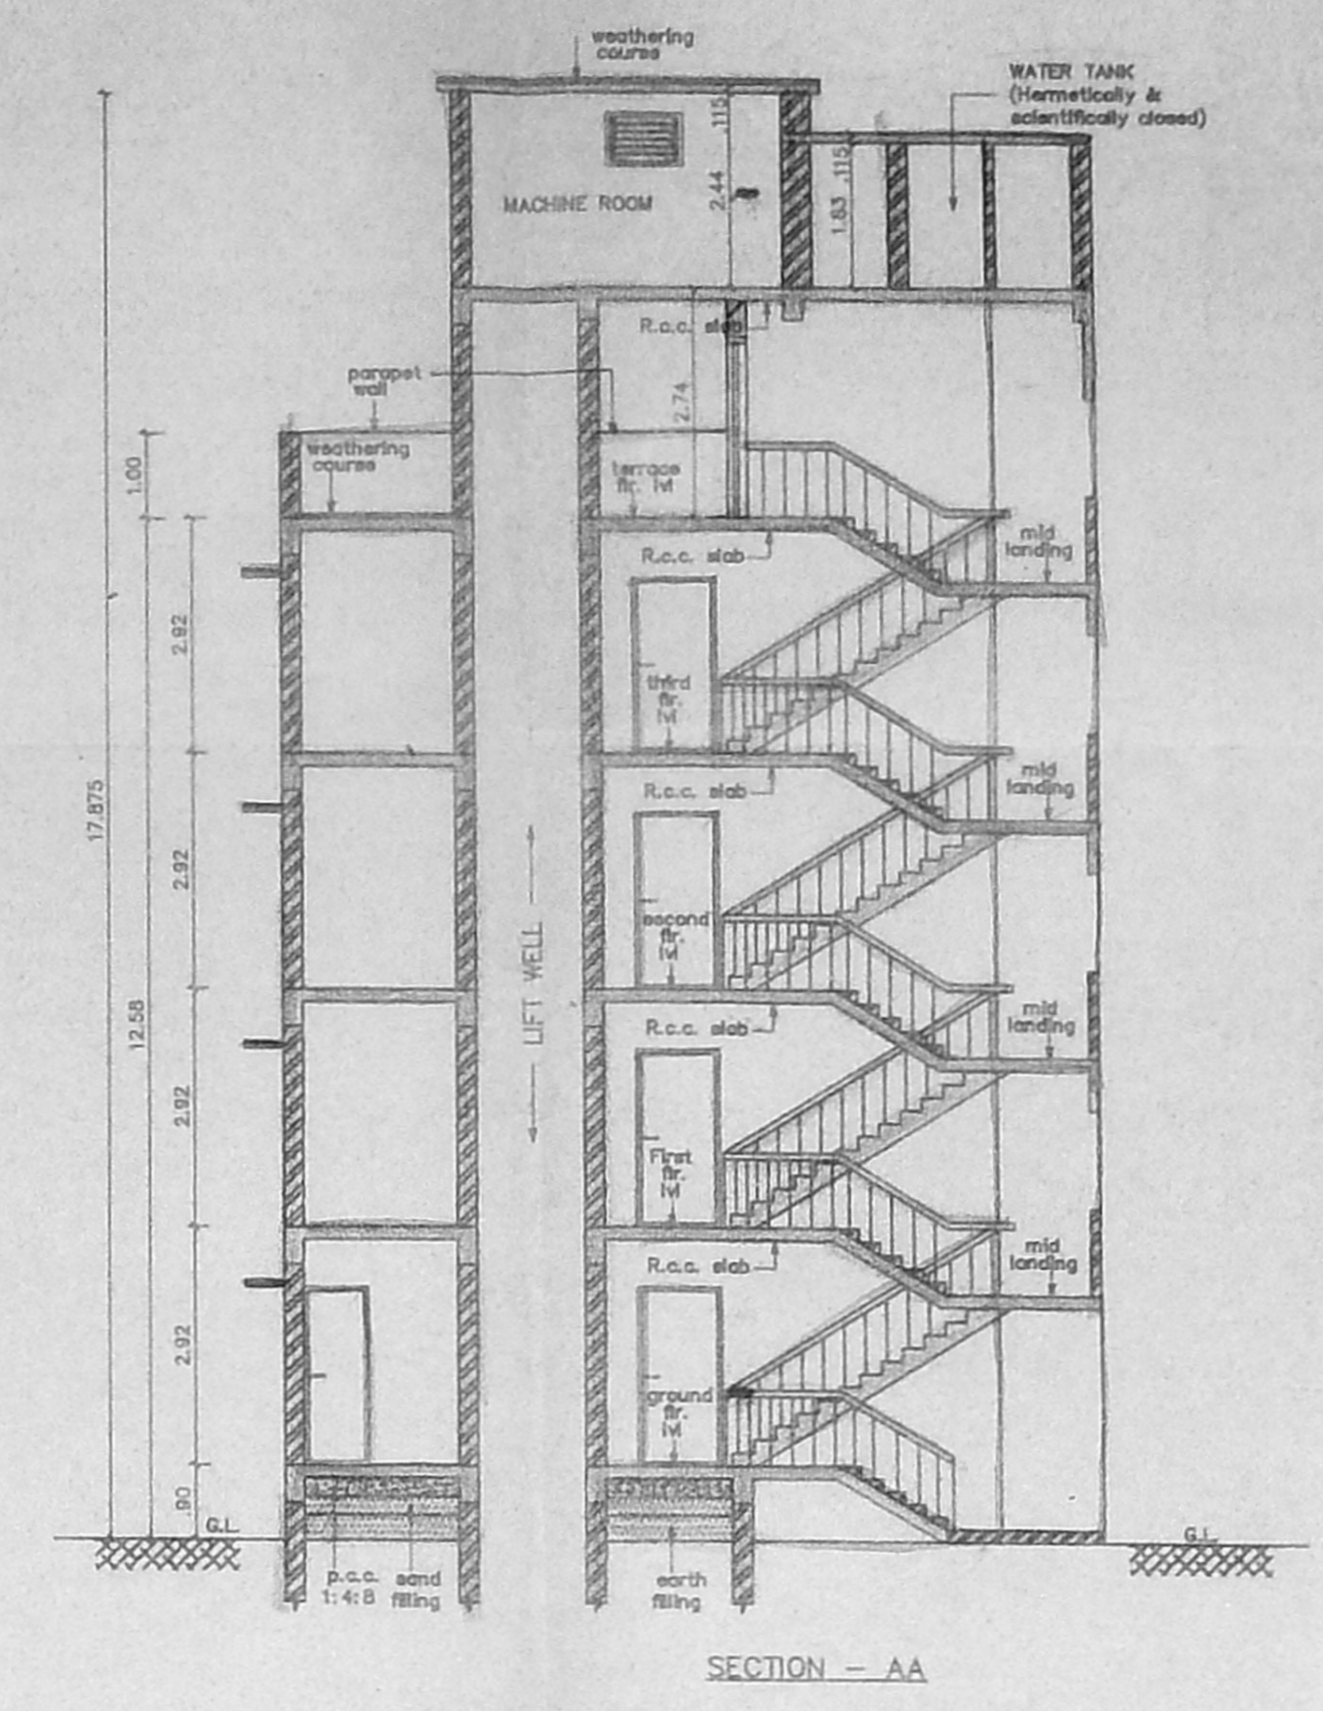
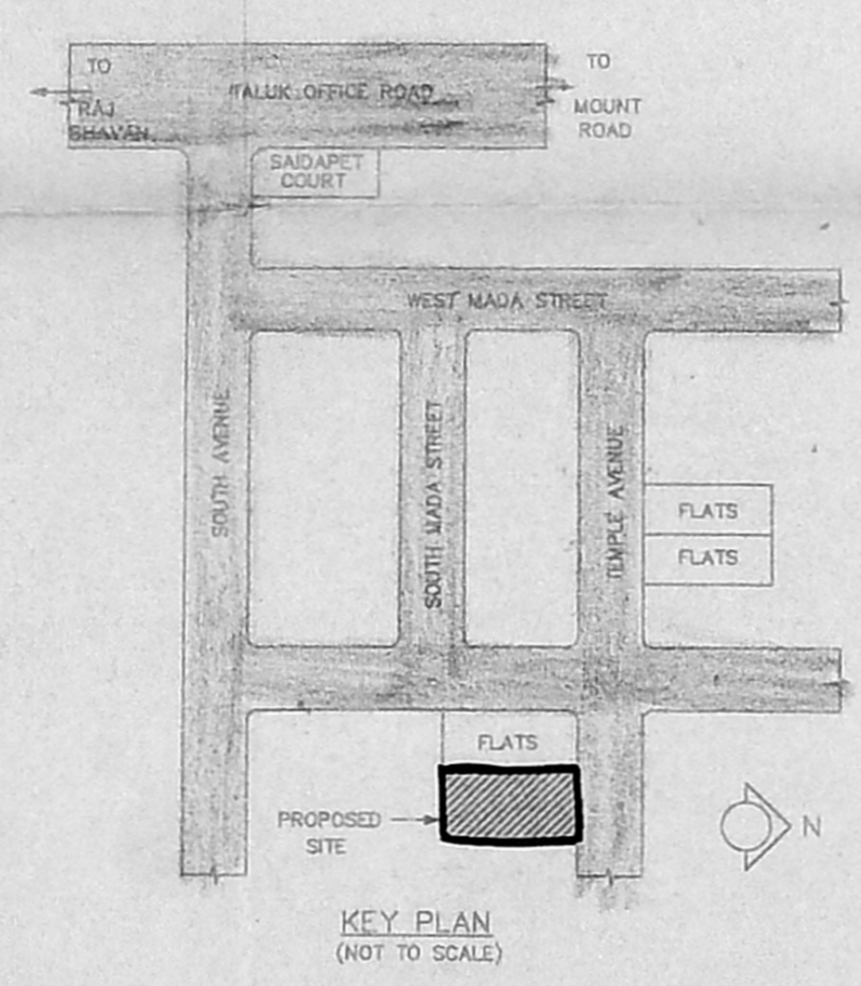
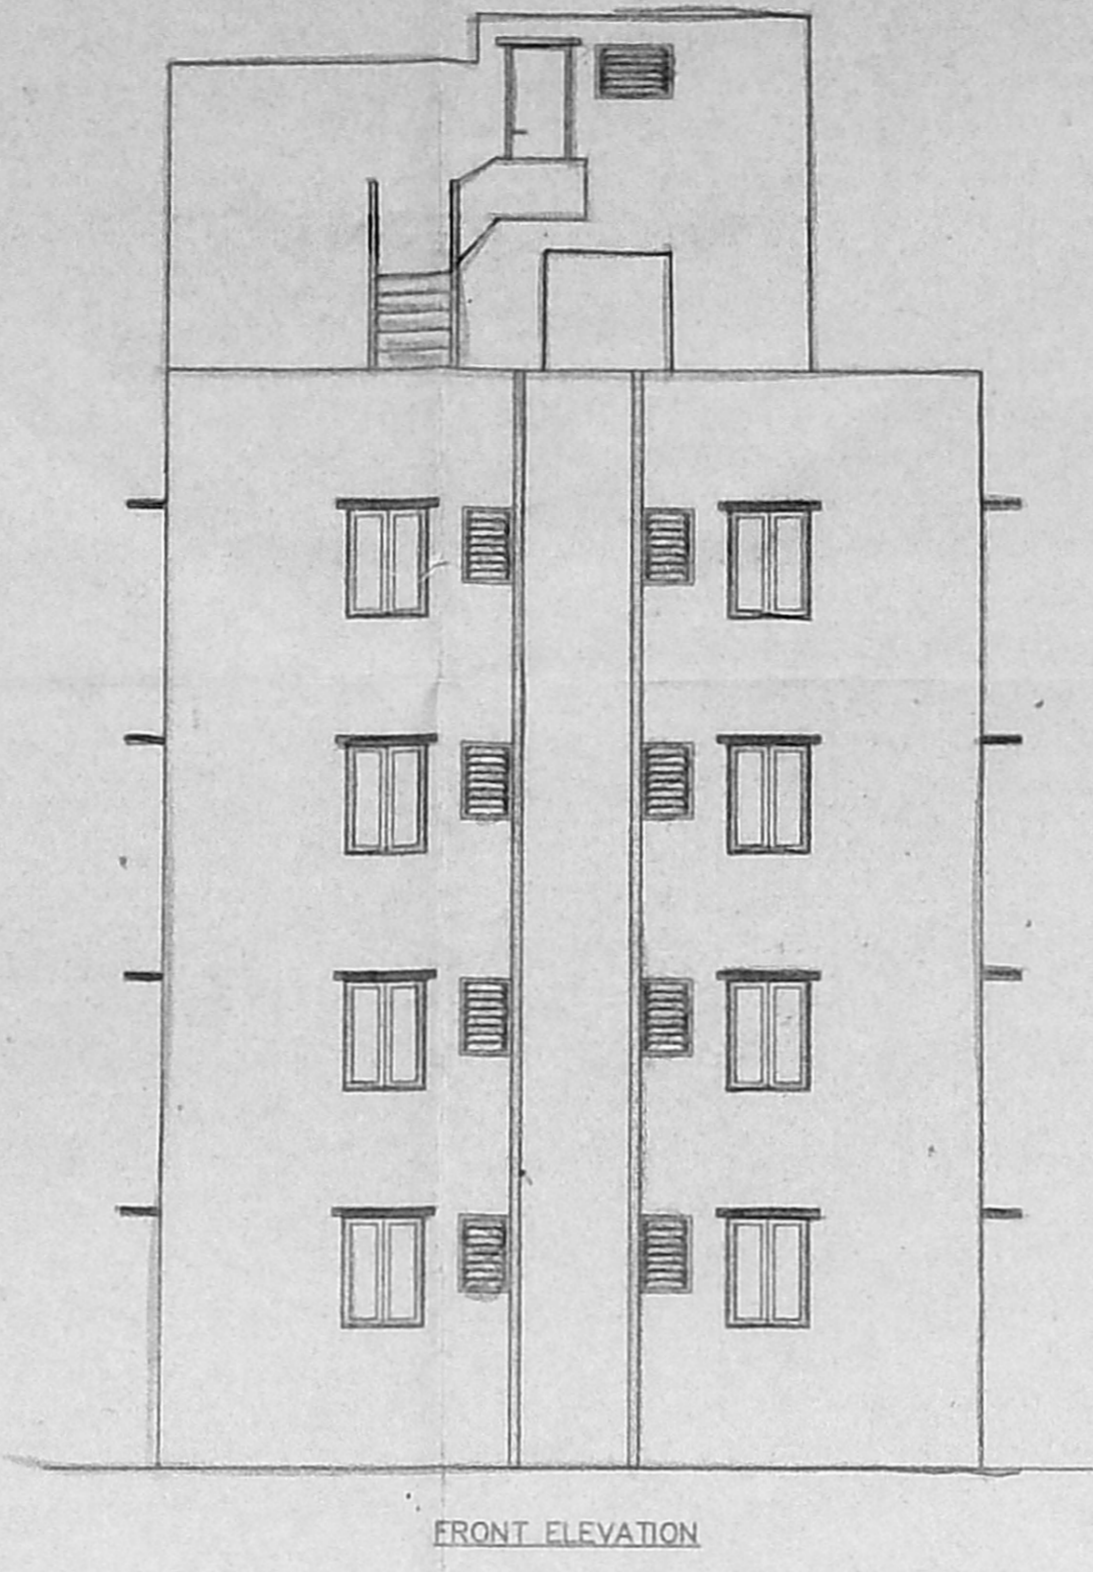
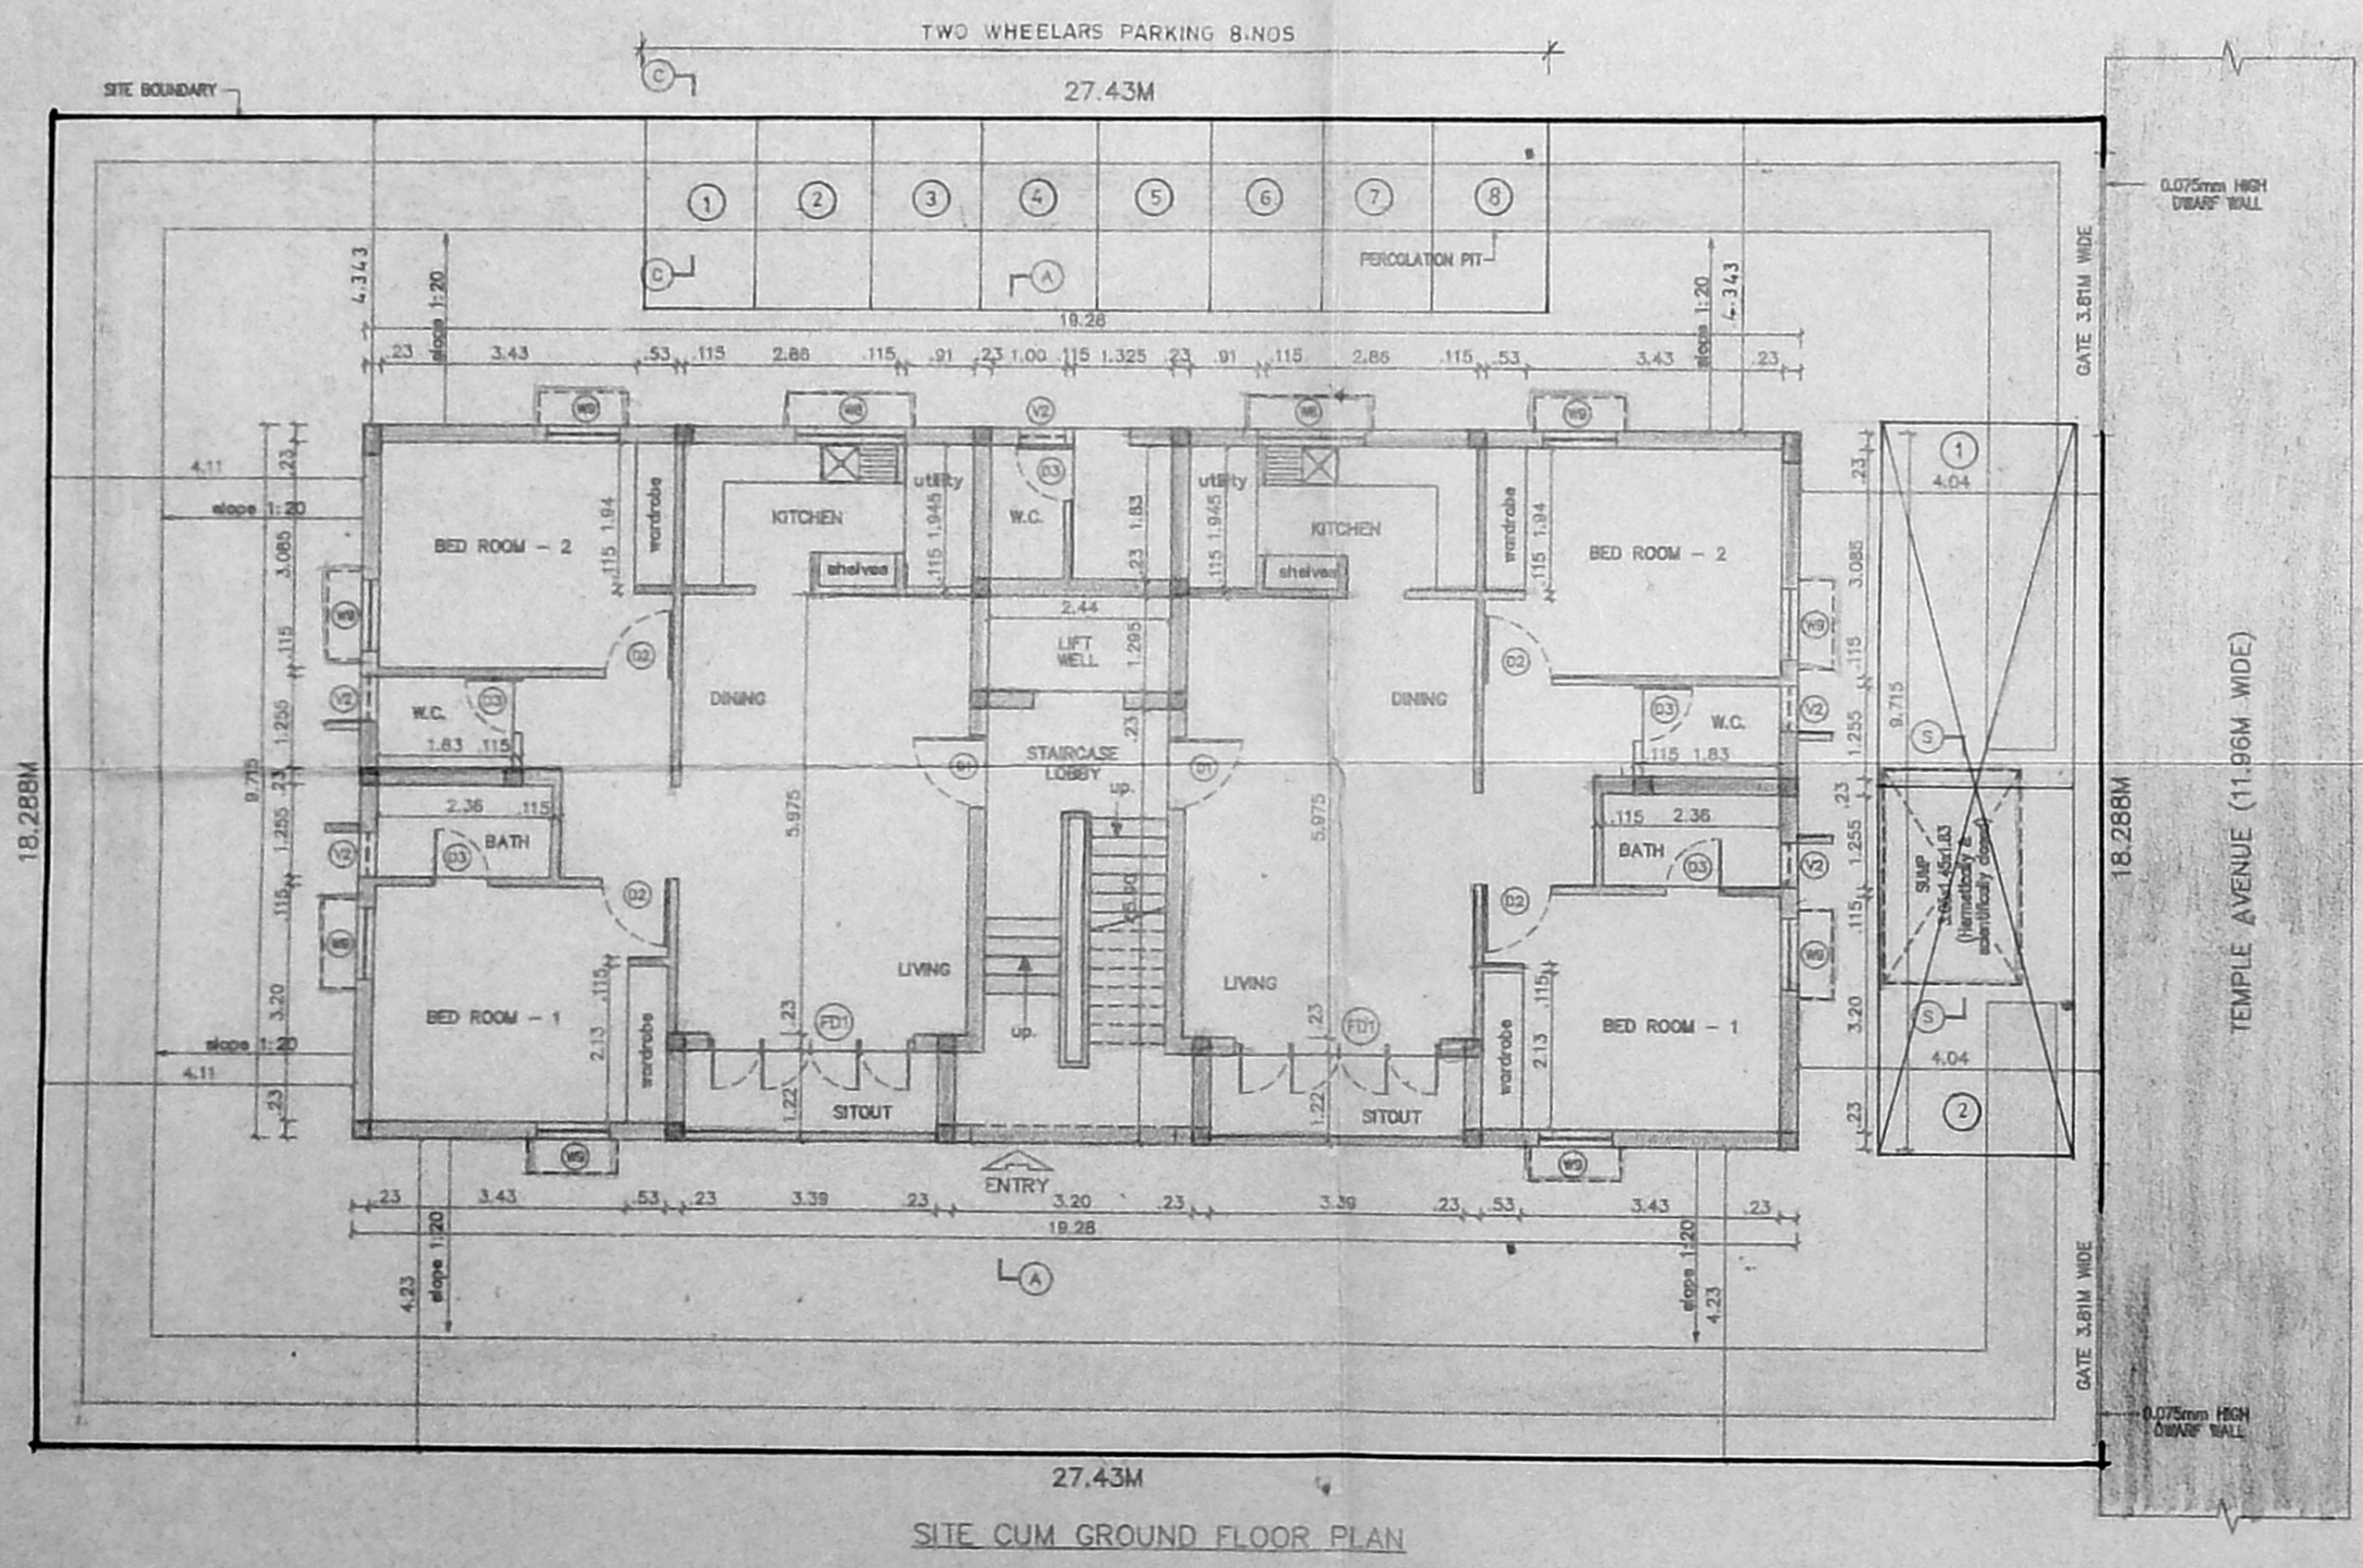
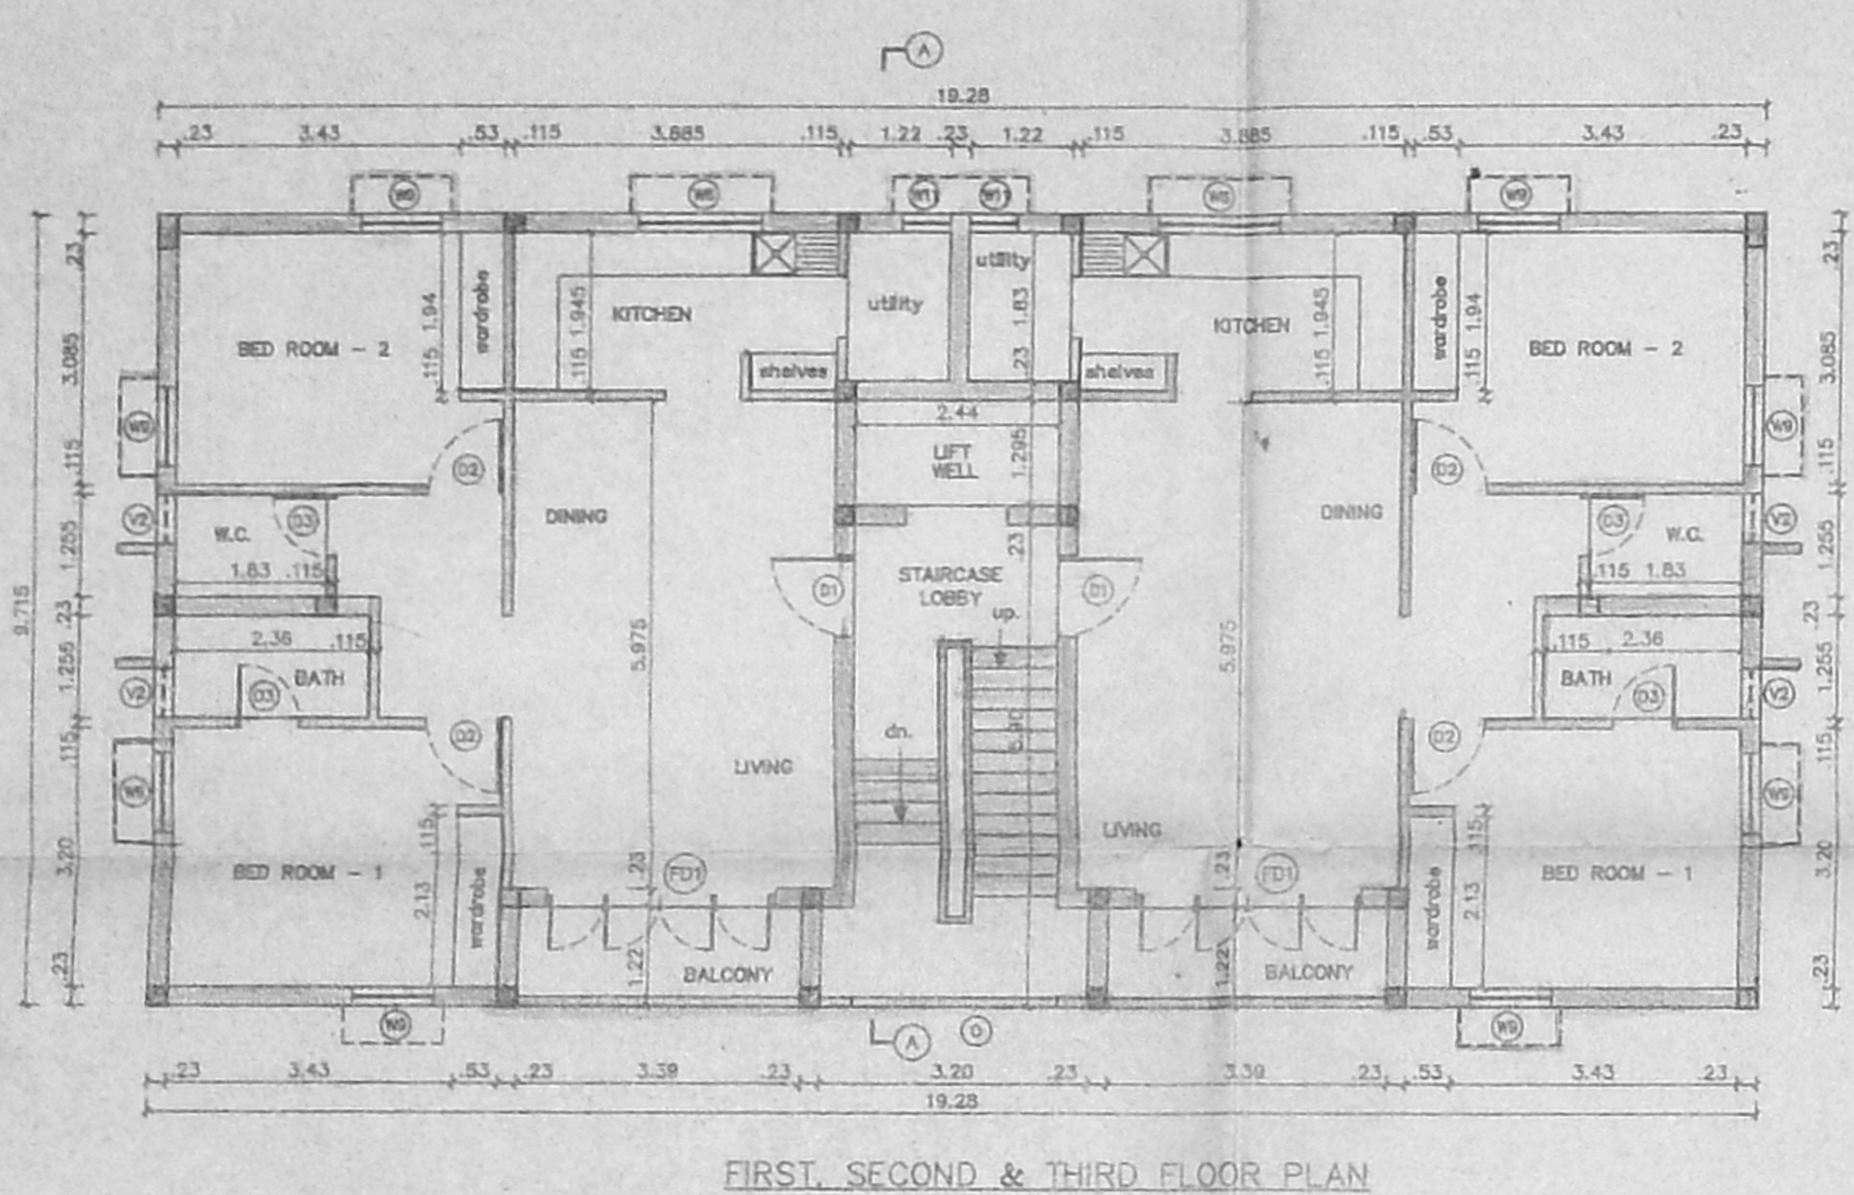


B/23559/294/96
 Planning Permit No.

APPROVED
 SUBJECT TO THE CONDITIONS IN
 THIS OFFICE LETTER.
 No. B/7807/96 Dtd. 7.96

FOR MEMBER SECRETARY
 MADRAS METROPOLITAN
 DEVELOPMENT AUTHORITY
 MADRAS - 600 008.

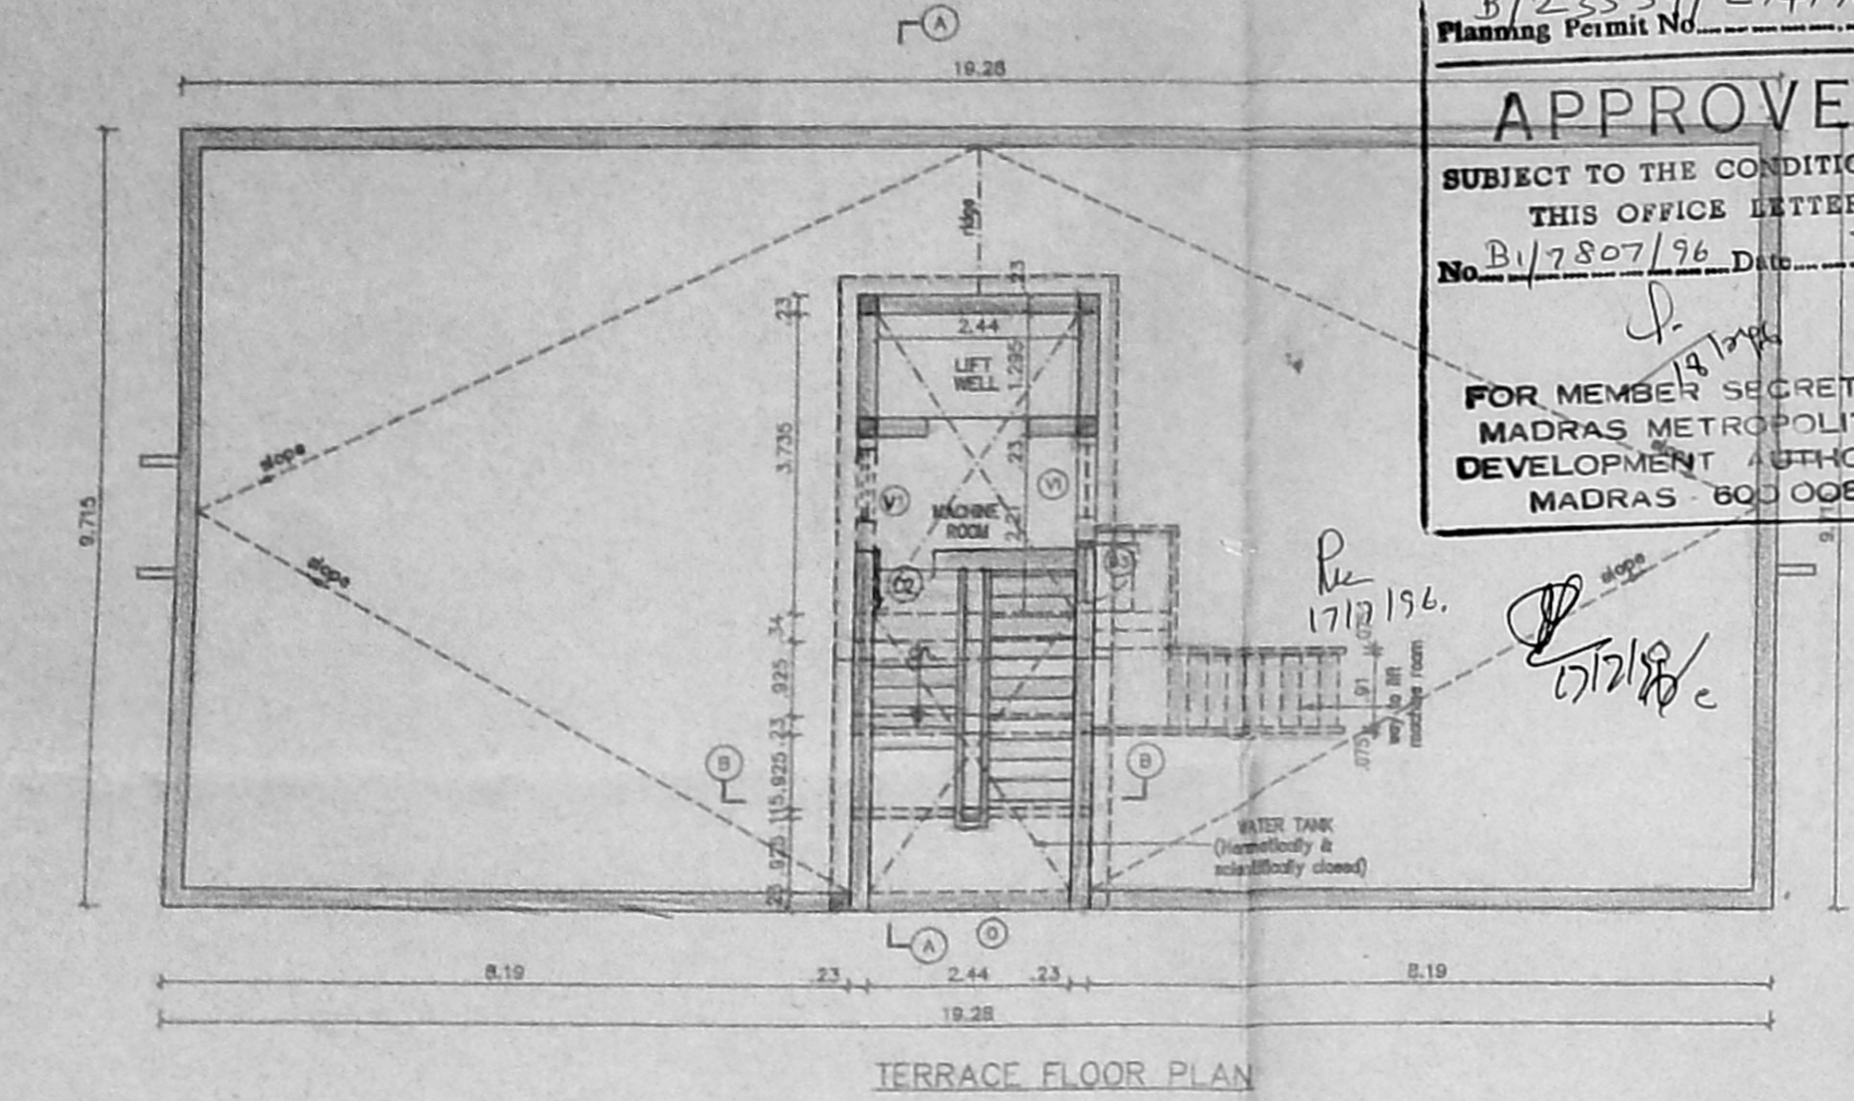

LEGEND		
CODE	SIZE	DESCRIPTION
FD1	2.74 x 2.18	COUNTRY WOOD FRAMED FRENCH DOOR (pointed)
D1	1.00 x 2.18	TEAK WOOD FRAMED FLUSH DOOR (polished)
D2	0.91 x 2.18	COUNTRY WOOD FRAMED FLUSH DOOR (polished)
D3	0.76 x 2.18	COUNTRY WOOD FRAMED FLUSH DOOR (polished)
W6	1.475 x 0.875	STEEL GLAZED WINDOW
W9	0.975 x 1.37	STEEL GLAZED WINDOW
V1	0.91 x 0.86	STEEL GLAZED VENTILATOR
V2	0.61 x 0.94	STEEL GLAZED VENTILATOR
O	3.20 x 1.17	OPENING

SPECIFICATION	
SL/NO	DESCRIPTION
1.	P.C.C. 1:4:8 IN FOUNDATION
2.	SAND FILLING IN FOUNDATION
3.	BRICK WORK IN C.M. 1:6
4.	R.C.C. WORK FOR SLABS, LINTELS & BEAMS ETC.
5.	PLASTERING IN C.M. 1:5 EXTERNAL & 1:4 INTERNAL
6.	MOSAIC TILED FLOORING
7.	WEATHERING COURSE OF BRICK JELLY LIME CONC.
8.	CONCRETE BLOCK INFILL

AREA STATEMENT	
PLOT AREA	501.6722 M ²
BUILT UP AREA	749.2208 M ²

COLOUR INDEX	
PROPOSED CONSTRUCTION	
BOUNDARY OF SITE	
ROAD	

R.No	DATE	ZONE	REVISIONS	INITIAL

1810 221 M	29-12-95	1 : 100	KANAKADH KANACORT	0	R. Manohar
DRG. NO.	DATE	SCALE	FILE	REV. BY	CHD. BY

PROPOSED CONSTRUCTION
 OF FLATS AT DOOR No. 8,
 TEMPLE AVENUE, SRINAGAR COLONY,
 SAIDAPET, MADRAS - 600 015.
 PLOT No. : 49,
 T.S. No. : 110,
 BLOCK No. : 4,
 TALUK : MAMBALAM-GUINDY,
 DIV. No. : 139 (NEW), 139 (OLD),
 ZONE No. : IX (NEW) X (OLD)
 VILLAGE : VENKATAPURAM

OWNER'S SIGNATURE

 R. Manohar
 C.S., M.E. (Arch.)
 Licensed Surveyor
 License No. 306/95-96
 LICENSED SURVEYOR