
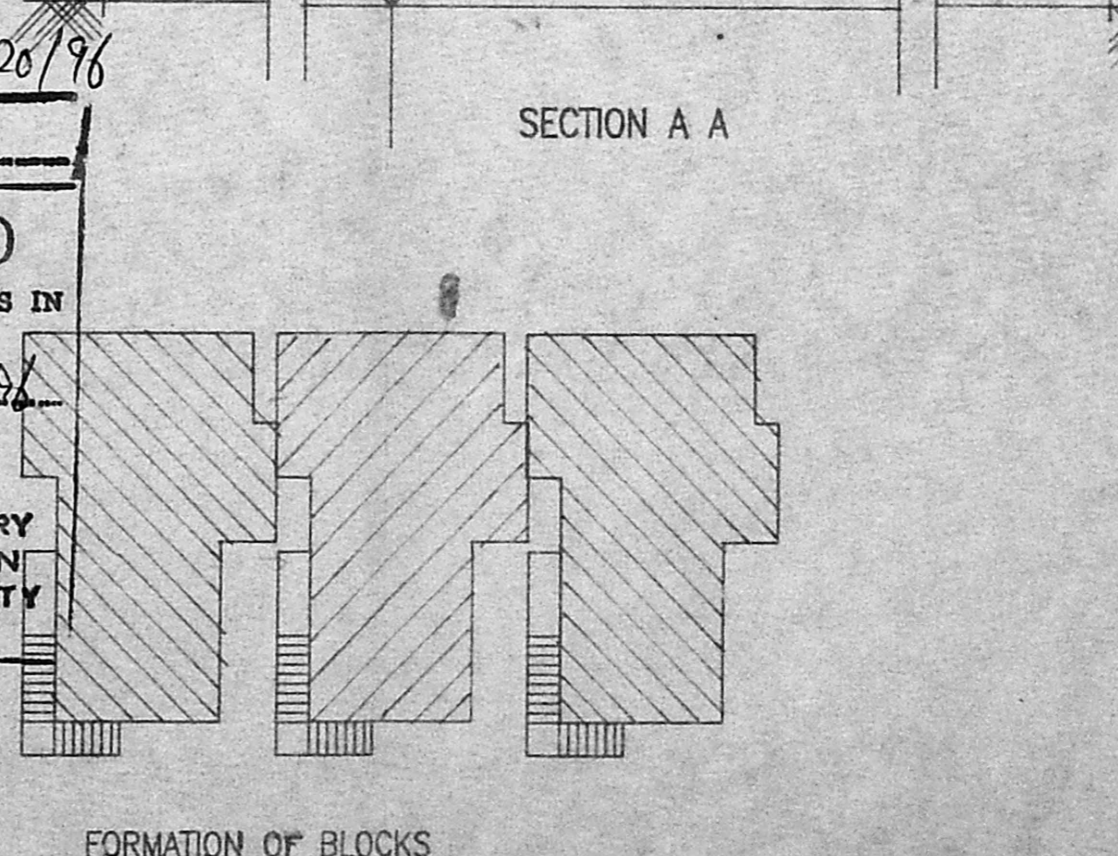
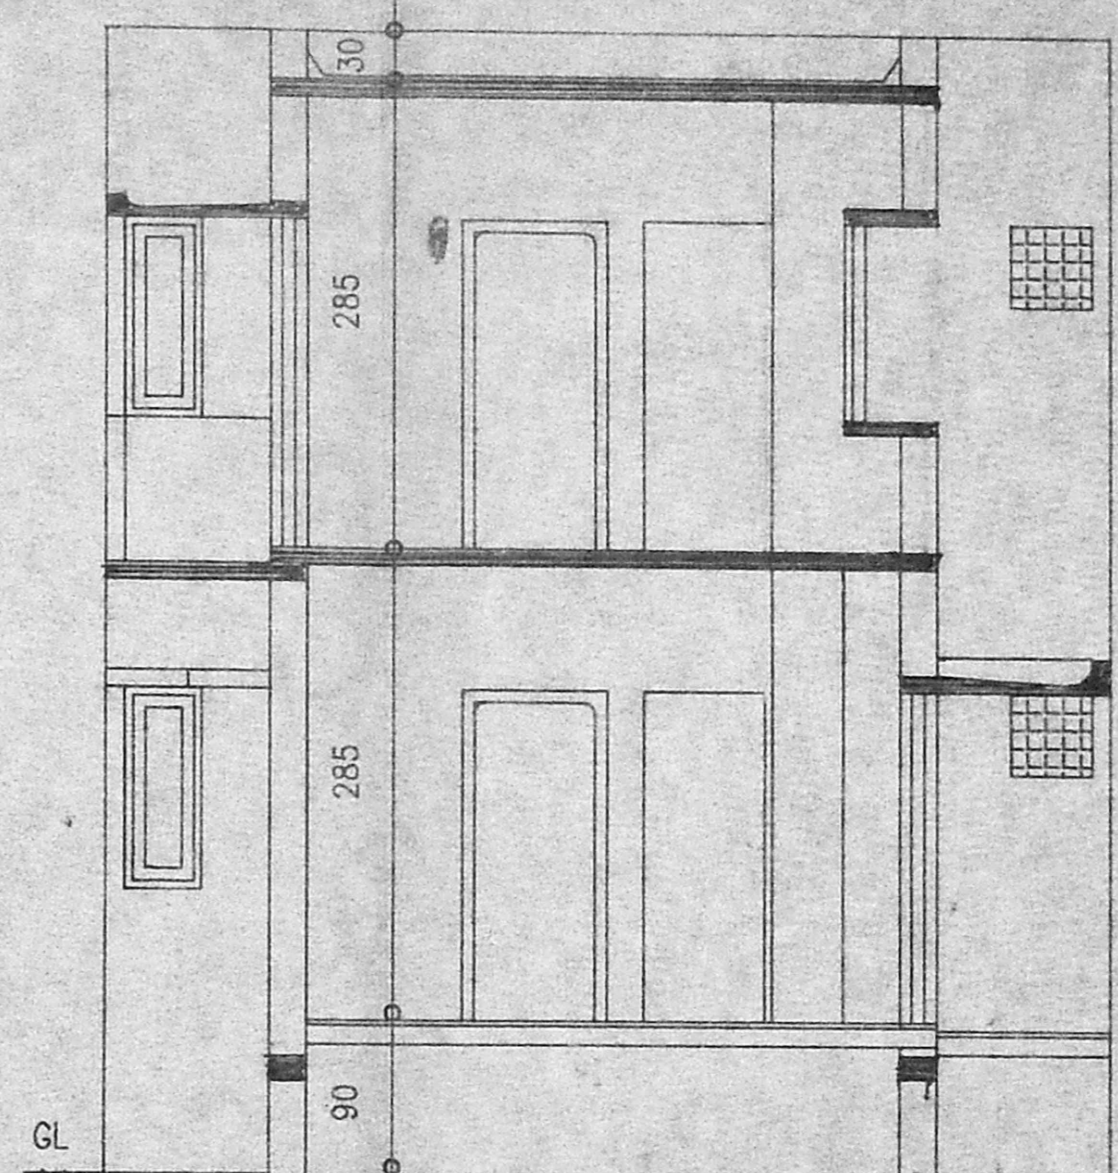
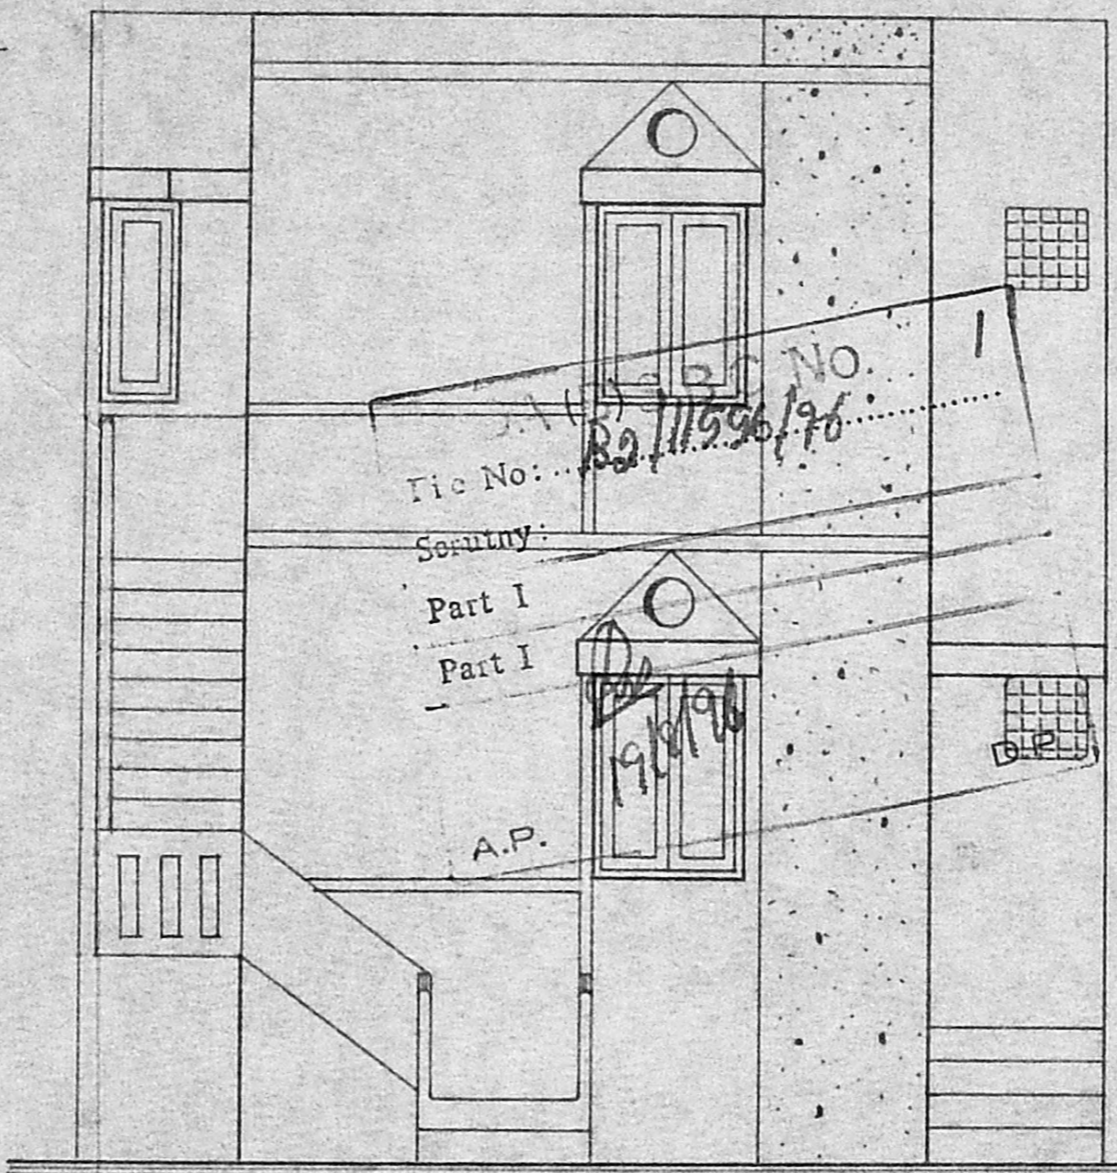
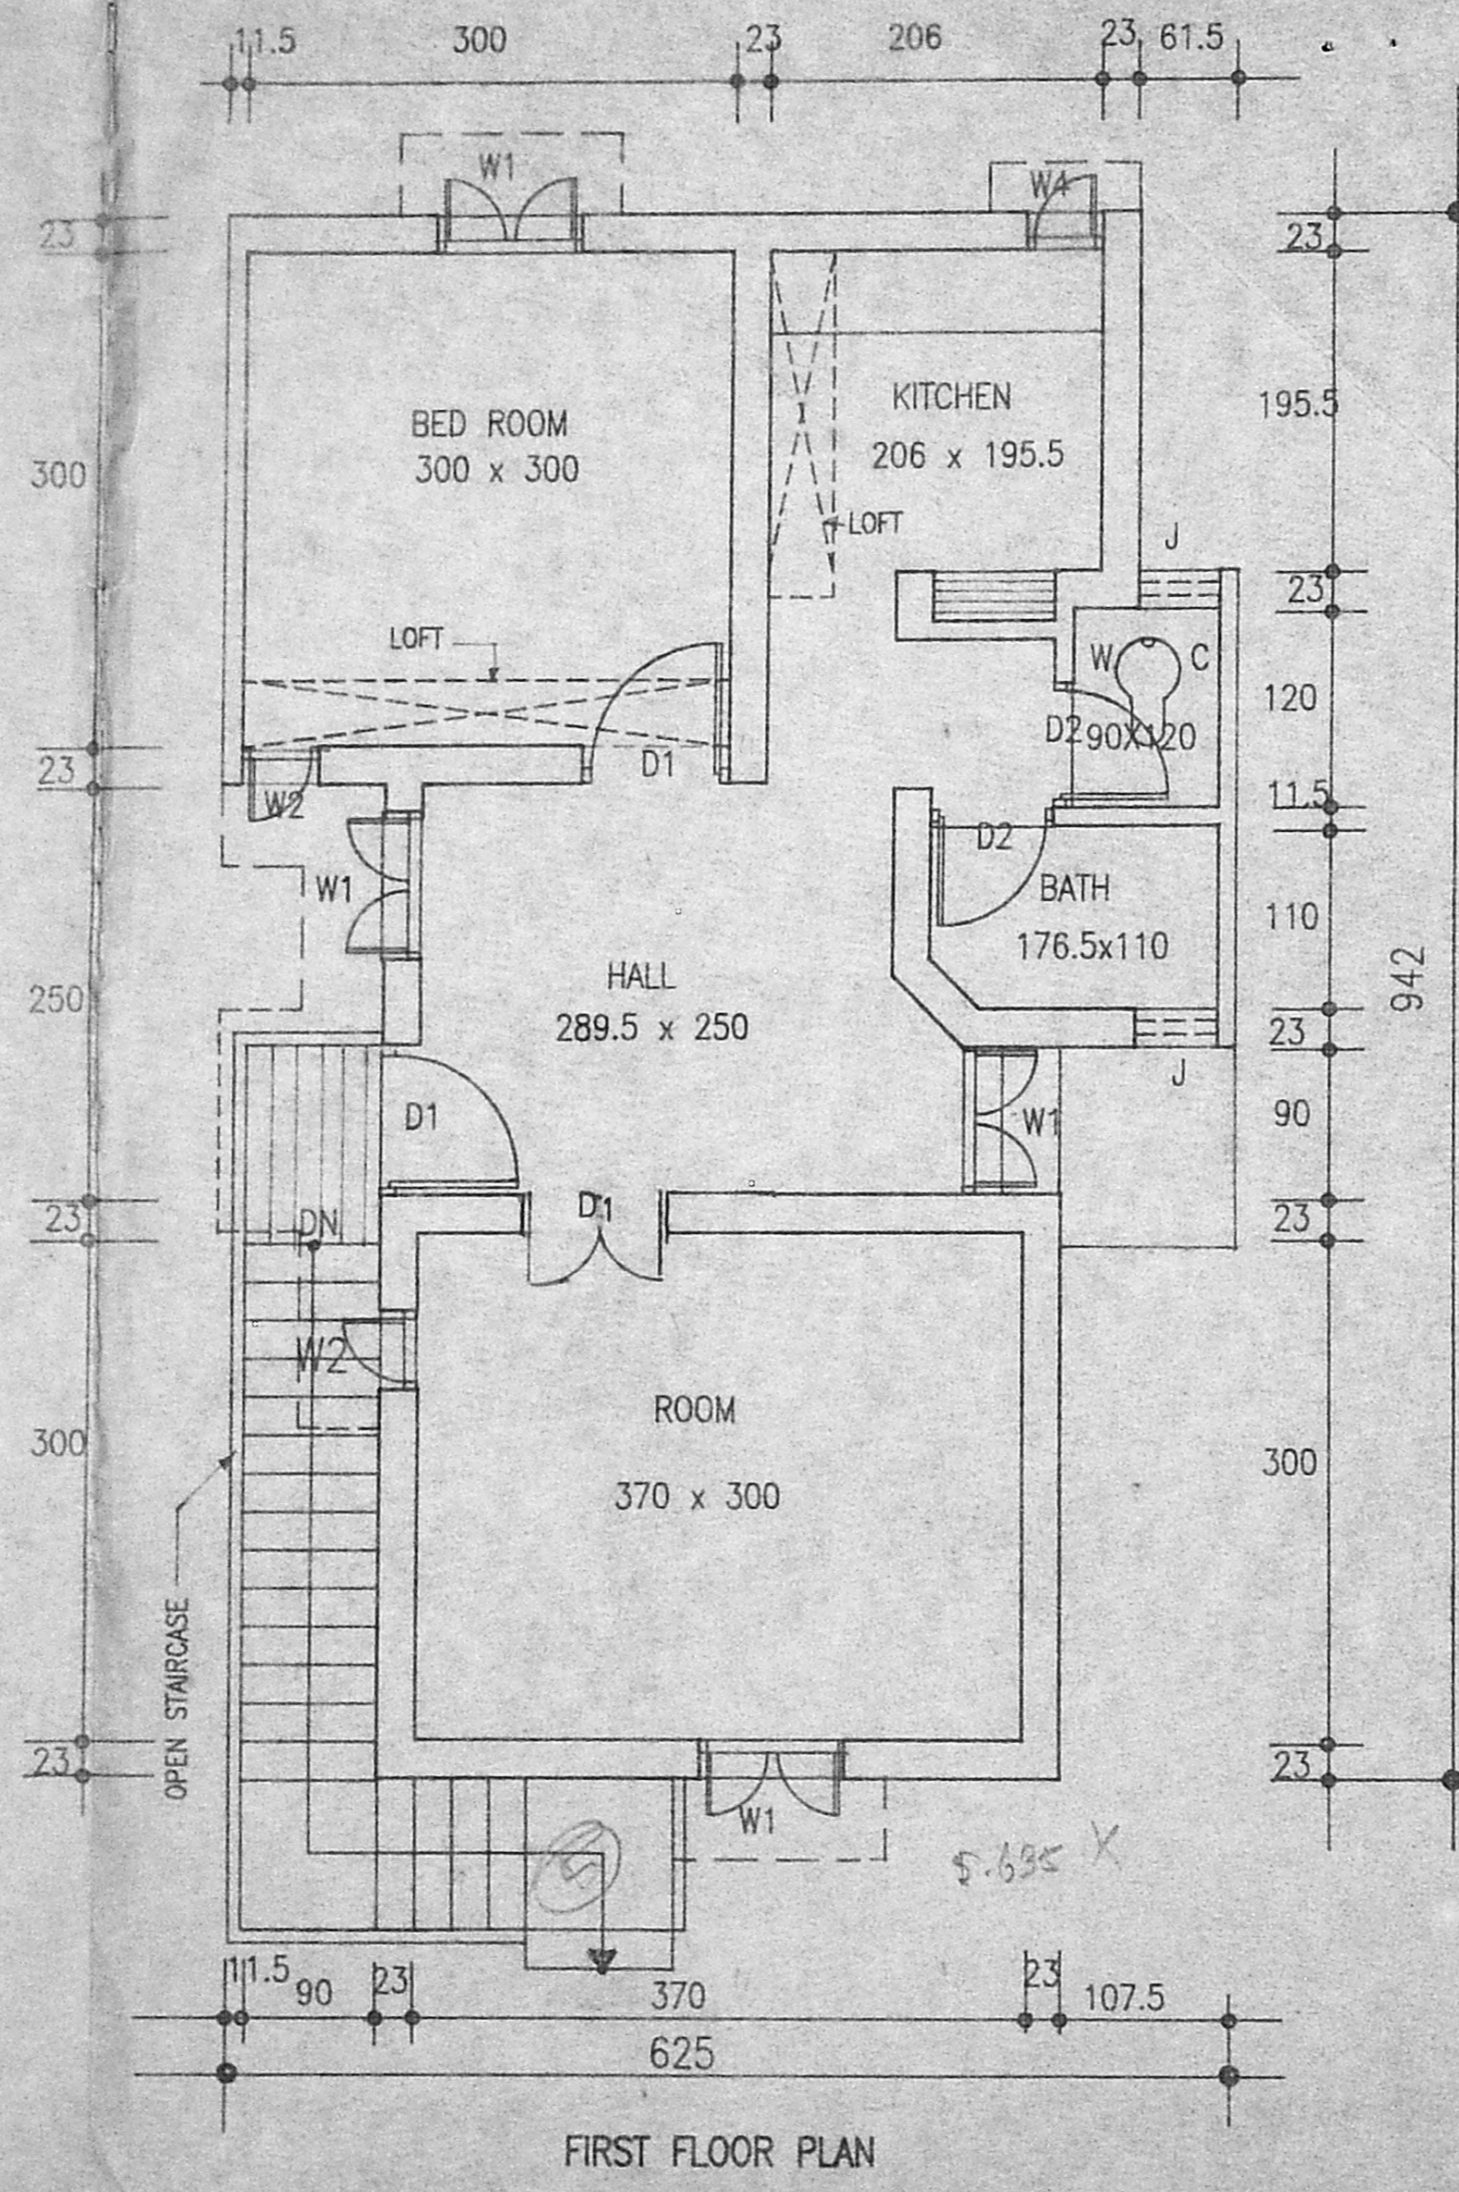


Swastika symbol and handwritten initials/signature.

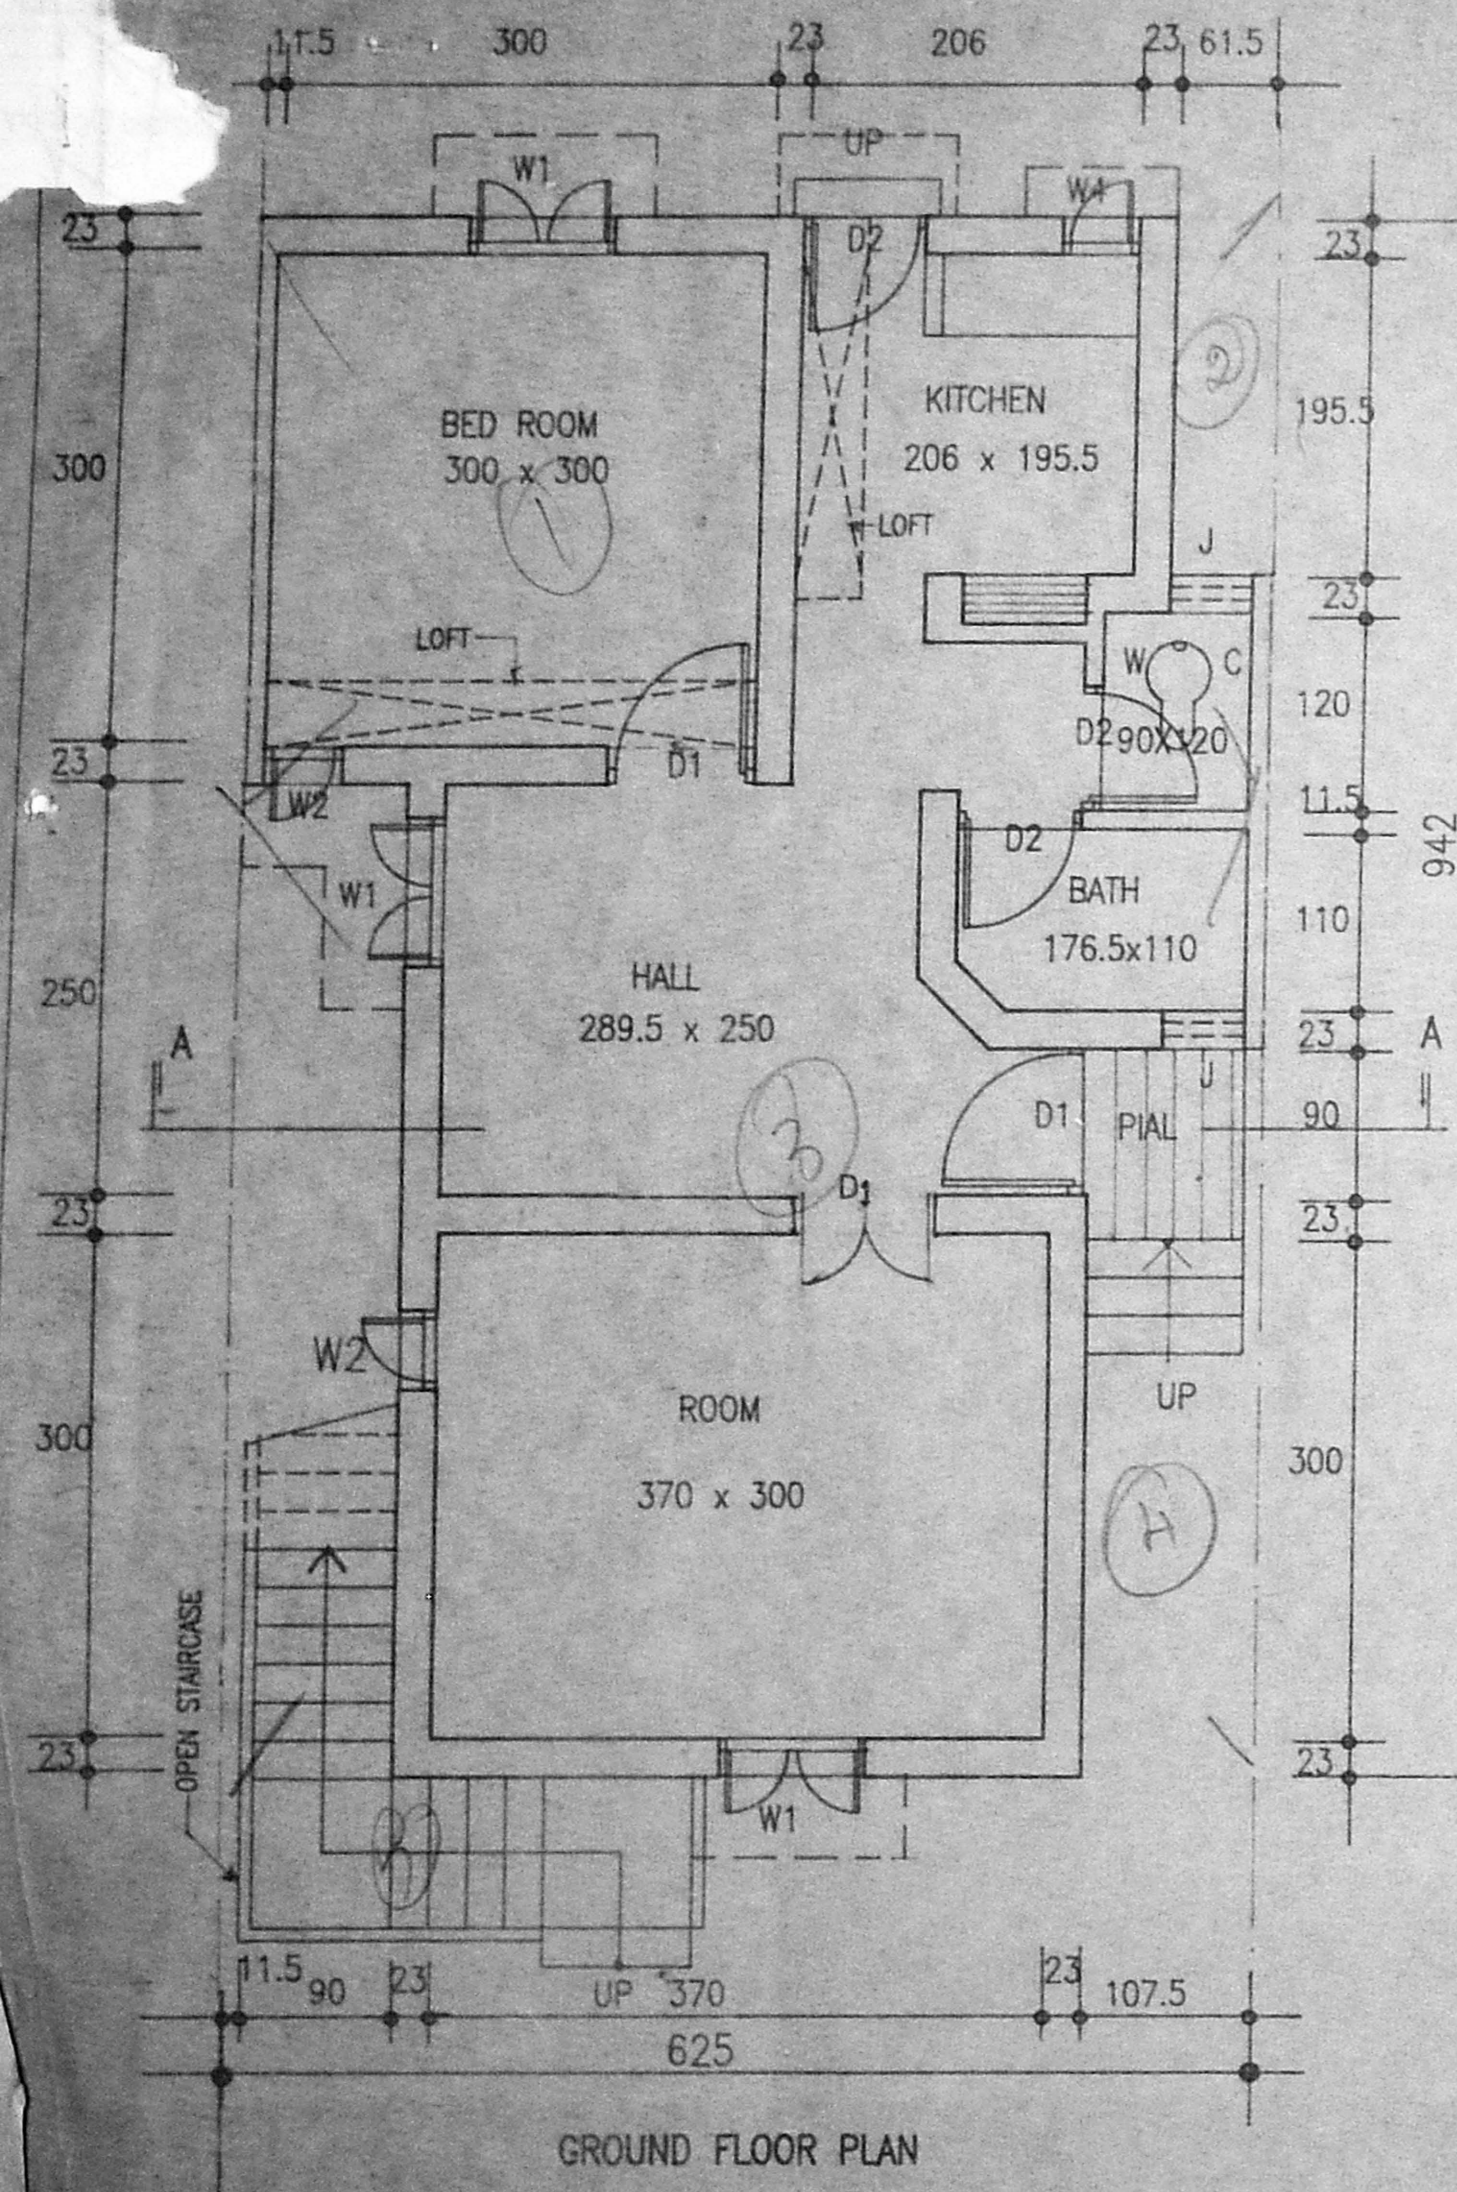

Handwritten calculations:  
 $6.25 \times 8.46 =$   
 $2.19 \times 0.615 = (-)$   
 $5.96 \times 6.25 =$   
 $3.23 \times 1.075 = (-)$   
 $5.63 \times 0.95 \times 1.2 = (+)$

Planning Permit No.                       
**APPROVED**  
 SUBJECT TO THE CONDITIONS IN THIS OFFICE LETTER.  
 No. B2/11556/96 Date 9.9.95  
 FOR MEMBER SECRETARY  
 MADRAS METROPOLITAN  
 DEVELOPMENT AUTHORITY  
 MADRAS - 600 008.

**SCHEDULE OF JOINERY**

D	DOOR	100 X 200
D1	DOOR	90 X 200
D2	DOOR	75 X 200
W1	WINDOW	90 X 120
W2	WINDOW	47.50 X 120
W3	WINDOW	47.50 X 90
V	VENTILATOR	75 X 47.5
J	JALLI	50 X 50

- NOTES**
- ALL DIMENSIONS ARE IN CENTIMETRES
  - FIGURED DIMENSIONS SHALL BE FOLLOWED
  - WALL THICKNESS MAY BE MODIFIED BASED ON THE NATURE OF MASONRY WALL PROPOSED FOR CONTR.
  - FOR REF: FILE NO. TP1/19208/95
  - THIS DRAWING SUPERSEDES SD No 38/95

**AREA DETAILS**

PLINTH AREA : 47.00 SQ.M. PER FLAT

**TAMILNADU HOUSING BOARD**

DESIGN OF ROW TYPE FLATS IN  
 S. No.530/1A & 581 AT  
 AMBATTUR VILLAGE, MADRAS.

SCALE 0 1m 2m

DRAWN R.RAMAMOORTHY 14.09.95	(SD) _____
CHECKED <i>[Signature]</i>	ASST-ARCHITECT 19.9.95
(SD) _____	(SD) _____
TOWN PLANNER 19-9-95	SENIOR PLANNER 19-9-95
(SD) S.MARIAPPAN. 19-9-95 CHIEF ENGINEER	SD.No 81 95