

8/23544/279/76  
**APPROVED**  
 SUBJECT TO THE CONDITIONS IN THIS OFFICE LETTER.  
 13/196 178'0" (2.44)  
 FOR MEMBER SECRETARY  
 MADRAS METROPOLITAN  
 DEVELOPMENT AUTHORITY  
 MADRAS-600 008

PLAN SHOWING THE PROPOSED FLATS AT PLOT NO: 272, ARIGNAR ANNA NAGAR R.S.NO 46 PART OF PERIAKUDAL VILLAGE, MADRAS. ALTA NAGAR 'F' BLOCK

M.B. B. NO. 1  
 B.T. 196/76  
 75.3X50.6

**SCHEDULE OF JOINERIES**

MD	MAIN DOOR	1.0X2.13
D	DOOR	0.91X2.13
DI	DOOR	0.76X2.13
W	WINDOW	1.52X1.57
WI	WINDOW	1.37X1.37
KW	KITCHEN WINDOW	1.22X1.66
V	VENTILATOR	0.76X0.61
J	JOLLY	4.0'X5.6'

**AREA STATEMENT**

PLOT AREA	5000.00	464.50
GROUND FLOOR AREA	1478.00	137.31
FIRST FLOOR AREA	1966.00	182.73
SECOND FLOOR AREA	1966.00	182.73
THIRD FLOOR AREA	1966.00	182.73
TOTAL BUILT UP AREA	7376.00	685.50
F.S.I	1.48	
PLAT COVERAGE	39%	












**COLOUR INDEX**

PROPOSED	=====
ROAD	=====
BOUNDARY	=====

ALL DIMENSIONS ARE IN FEET & INCHES.  
 SCALE - 1:100, 1:200 & 1:50

OWNER  
 Manthapathan

LICENCED SURVEYOR  
 A. MOHAMMED MURZOOK, B. Arch.  
 REGD. ARCHITECT  
 Class I Licenced Surveyor No: 110  
 26, HALLS ROAD, EGMORE,  
 MADRAS-600 008. ©: 8259543

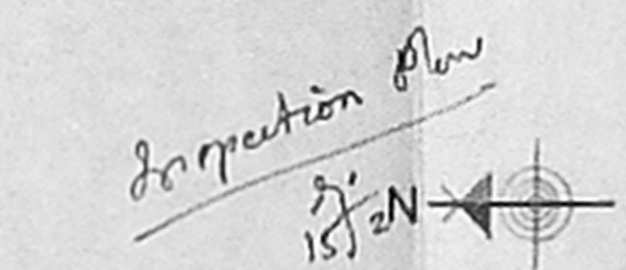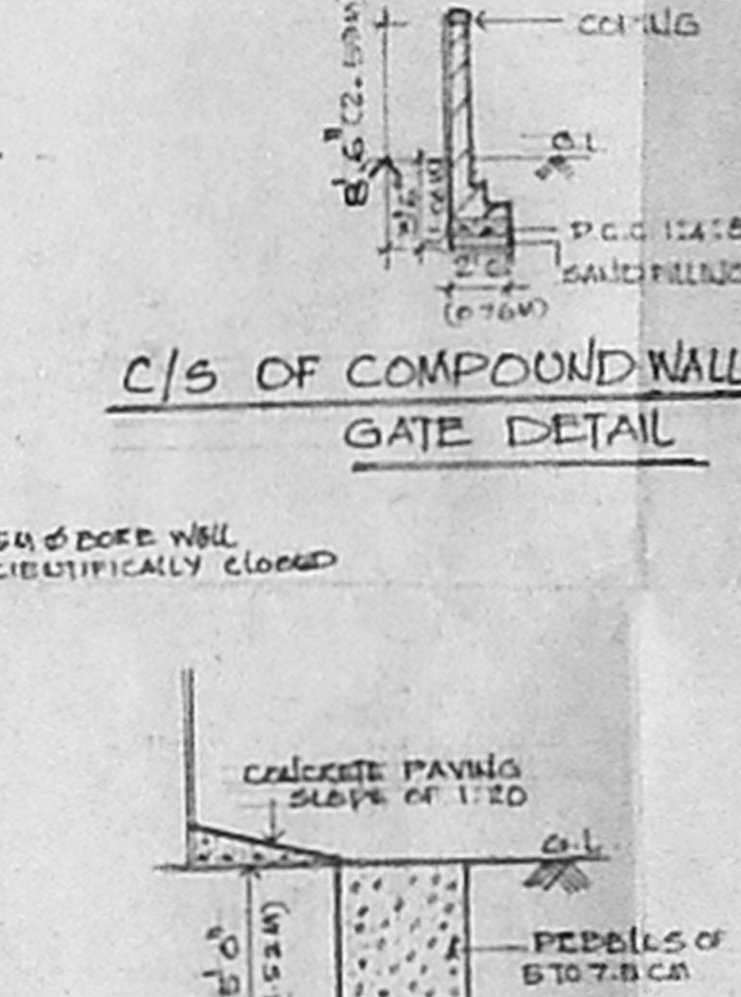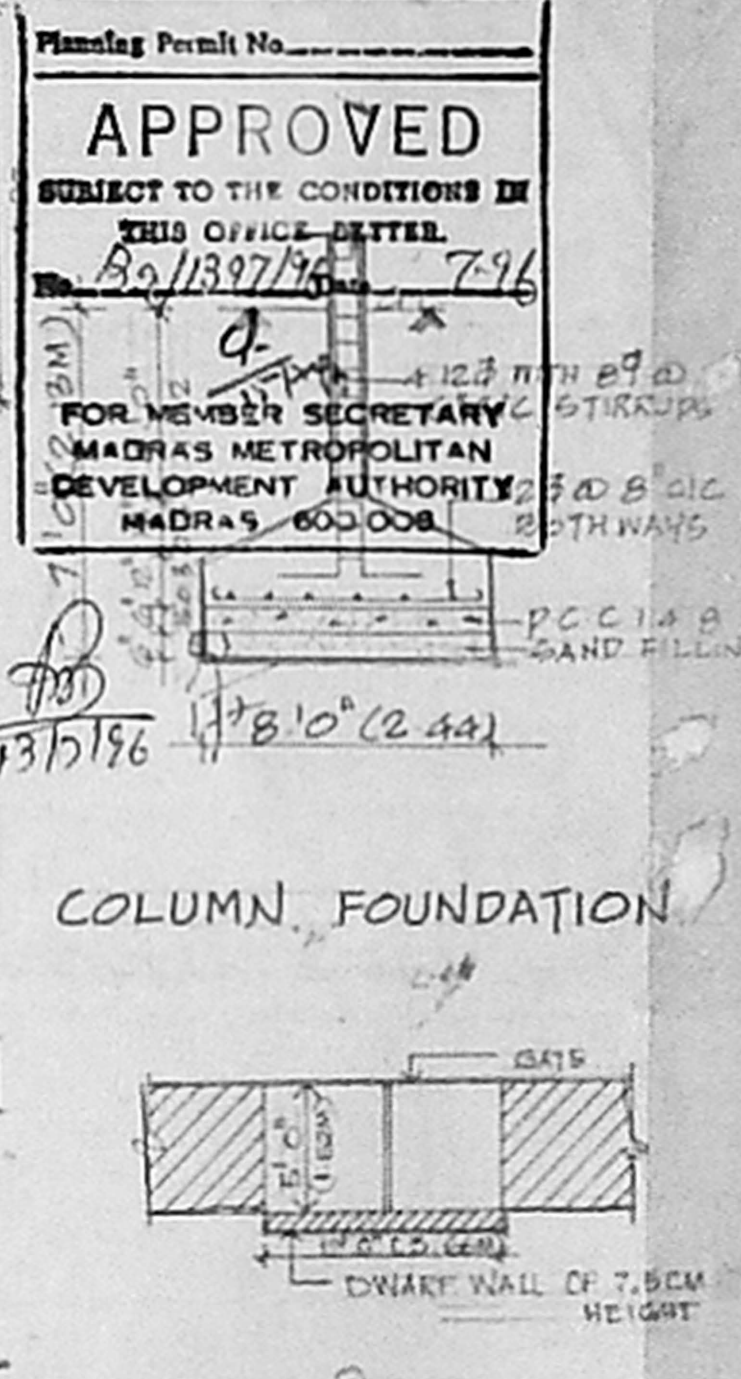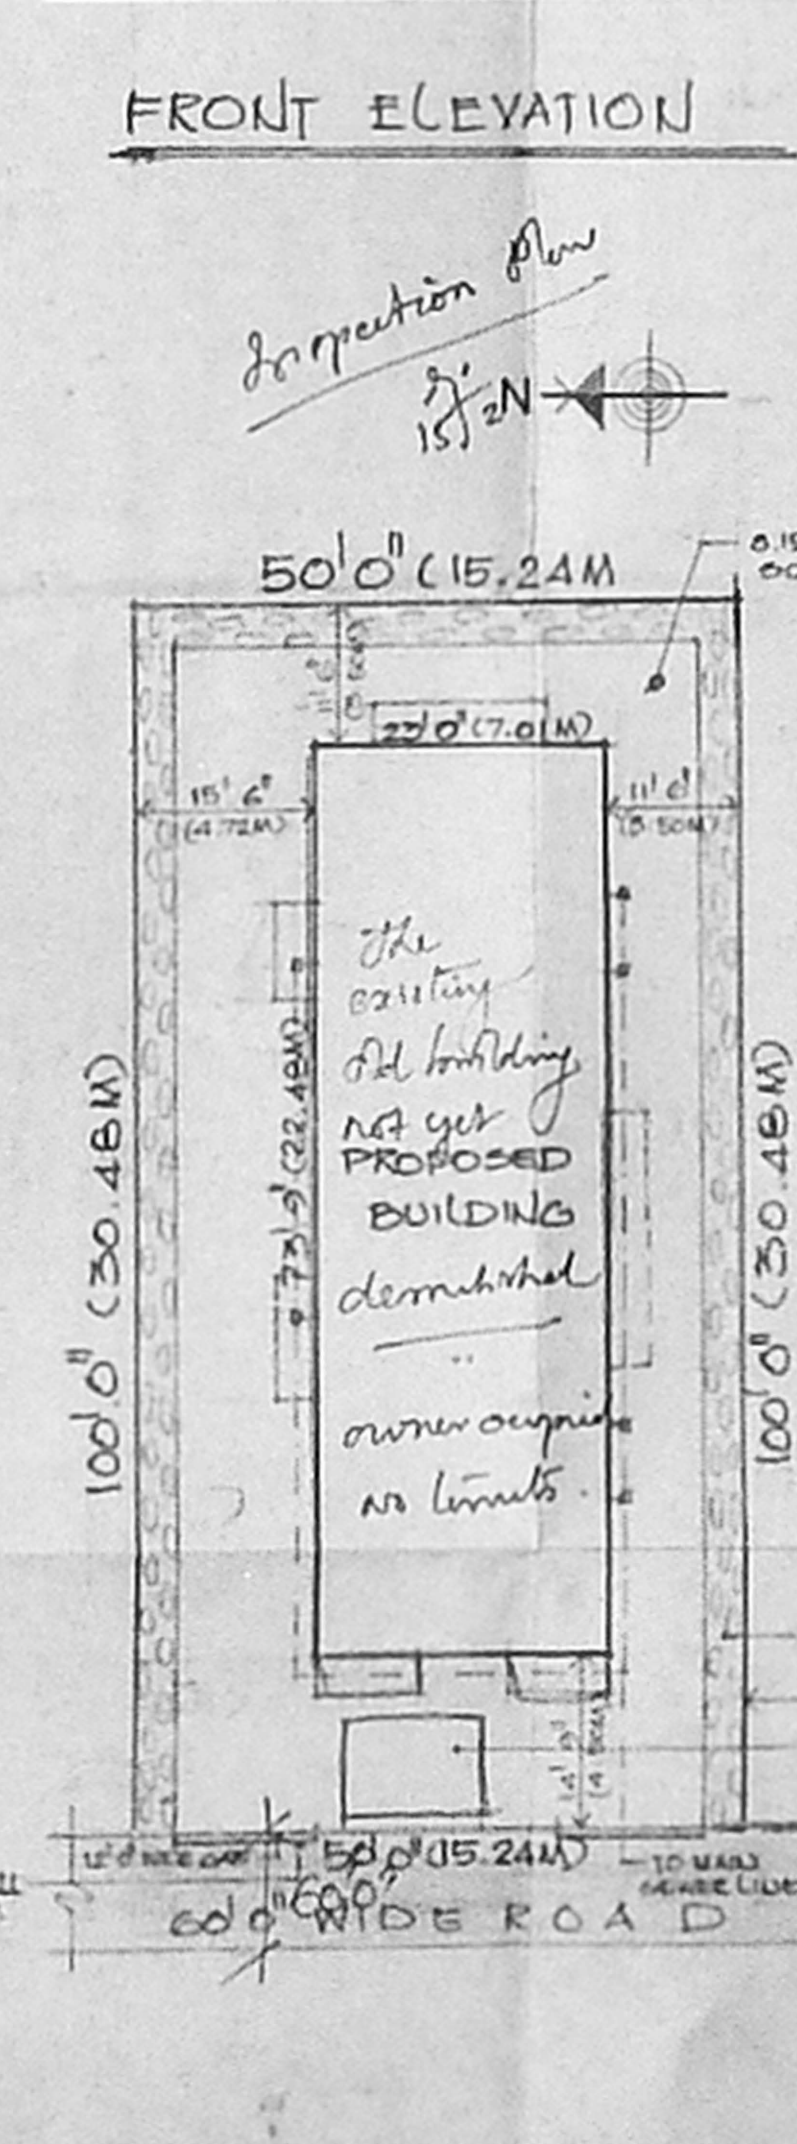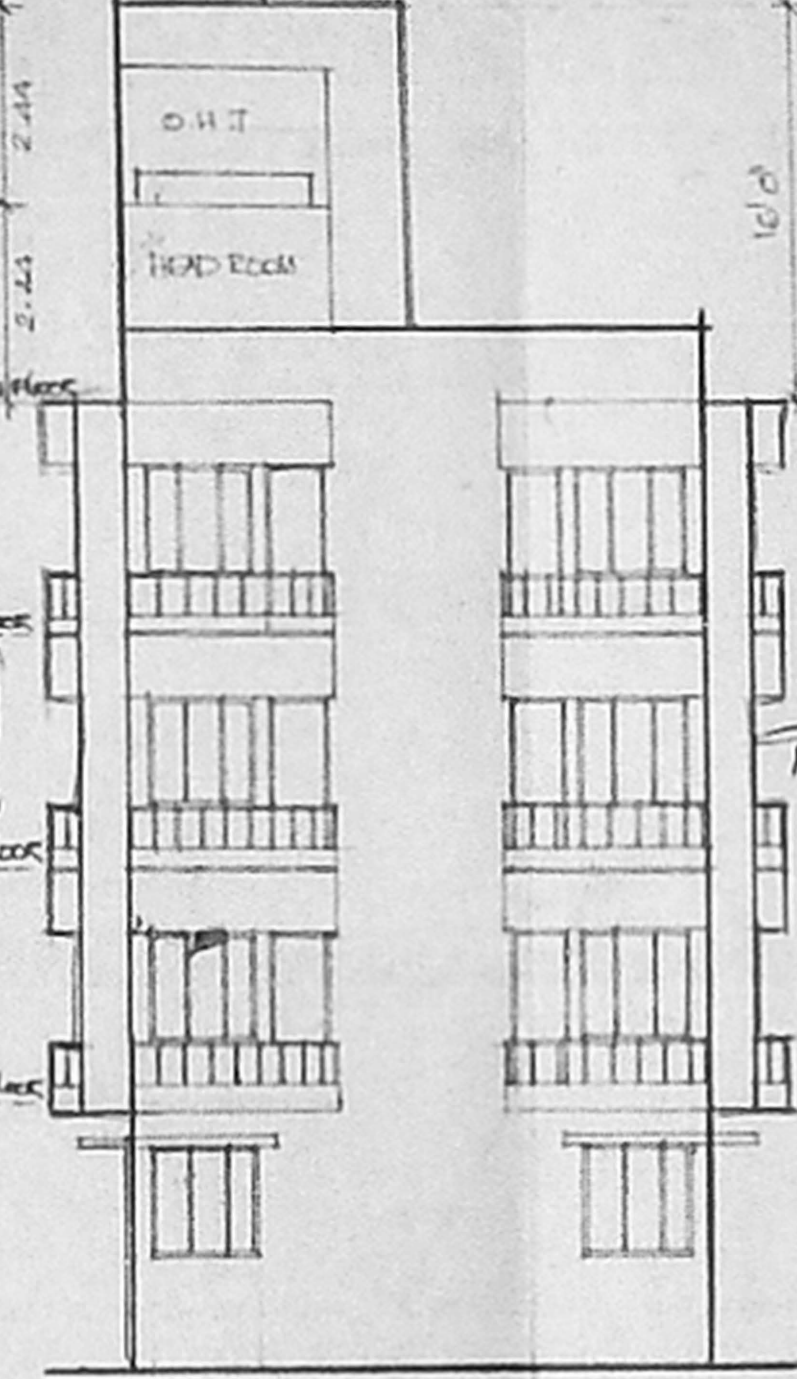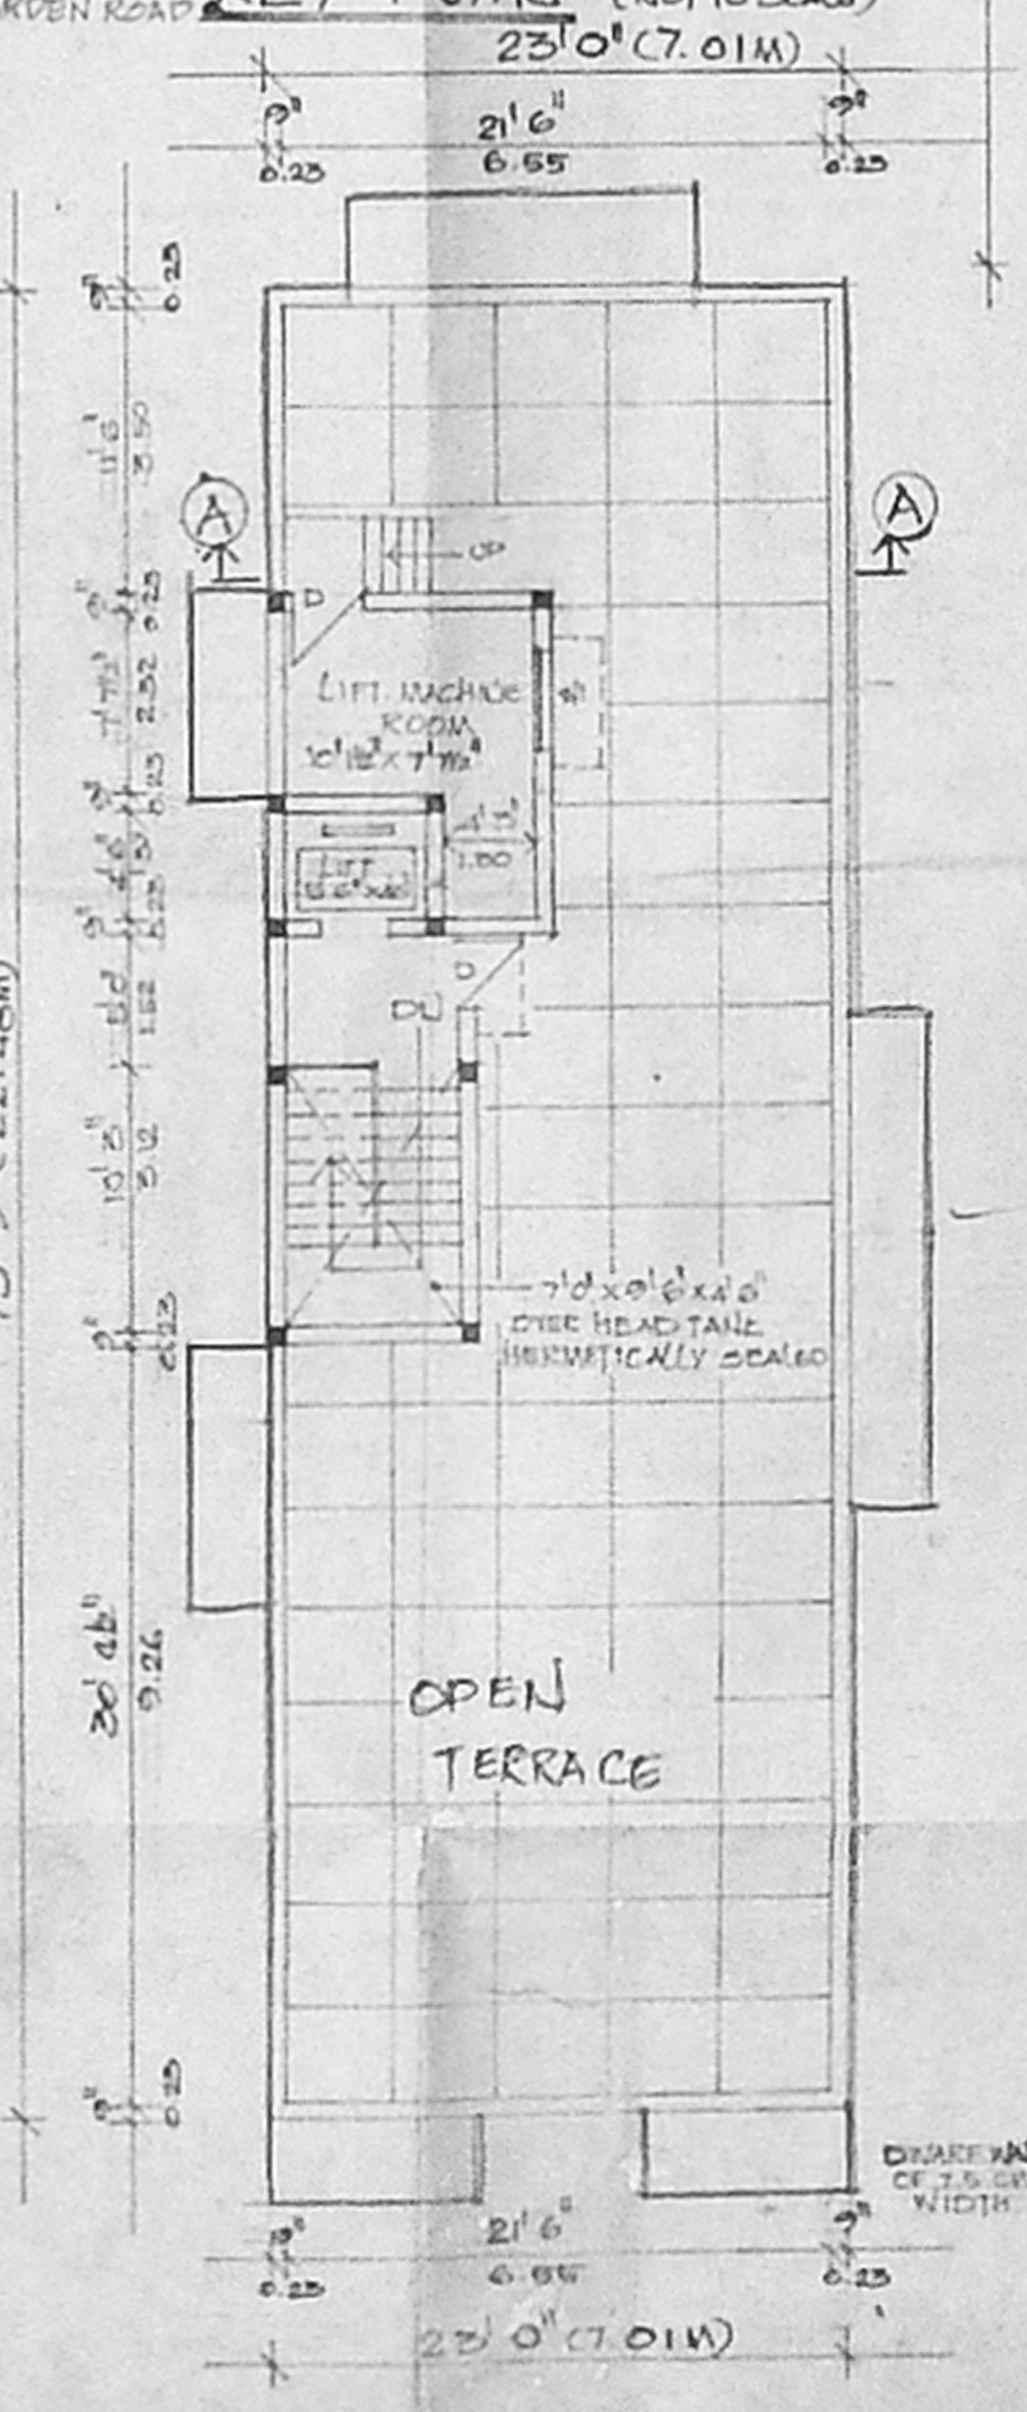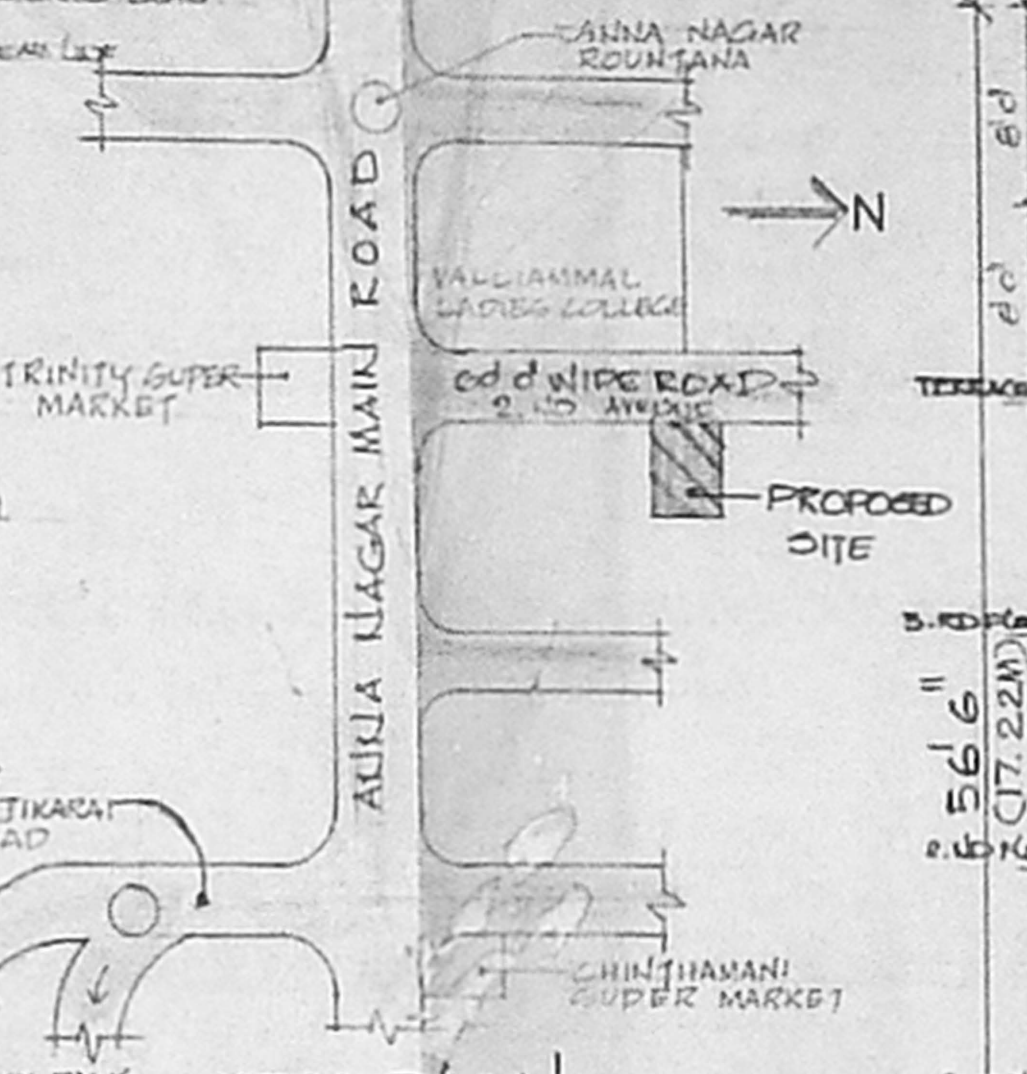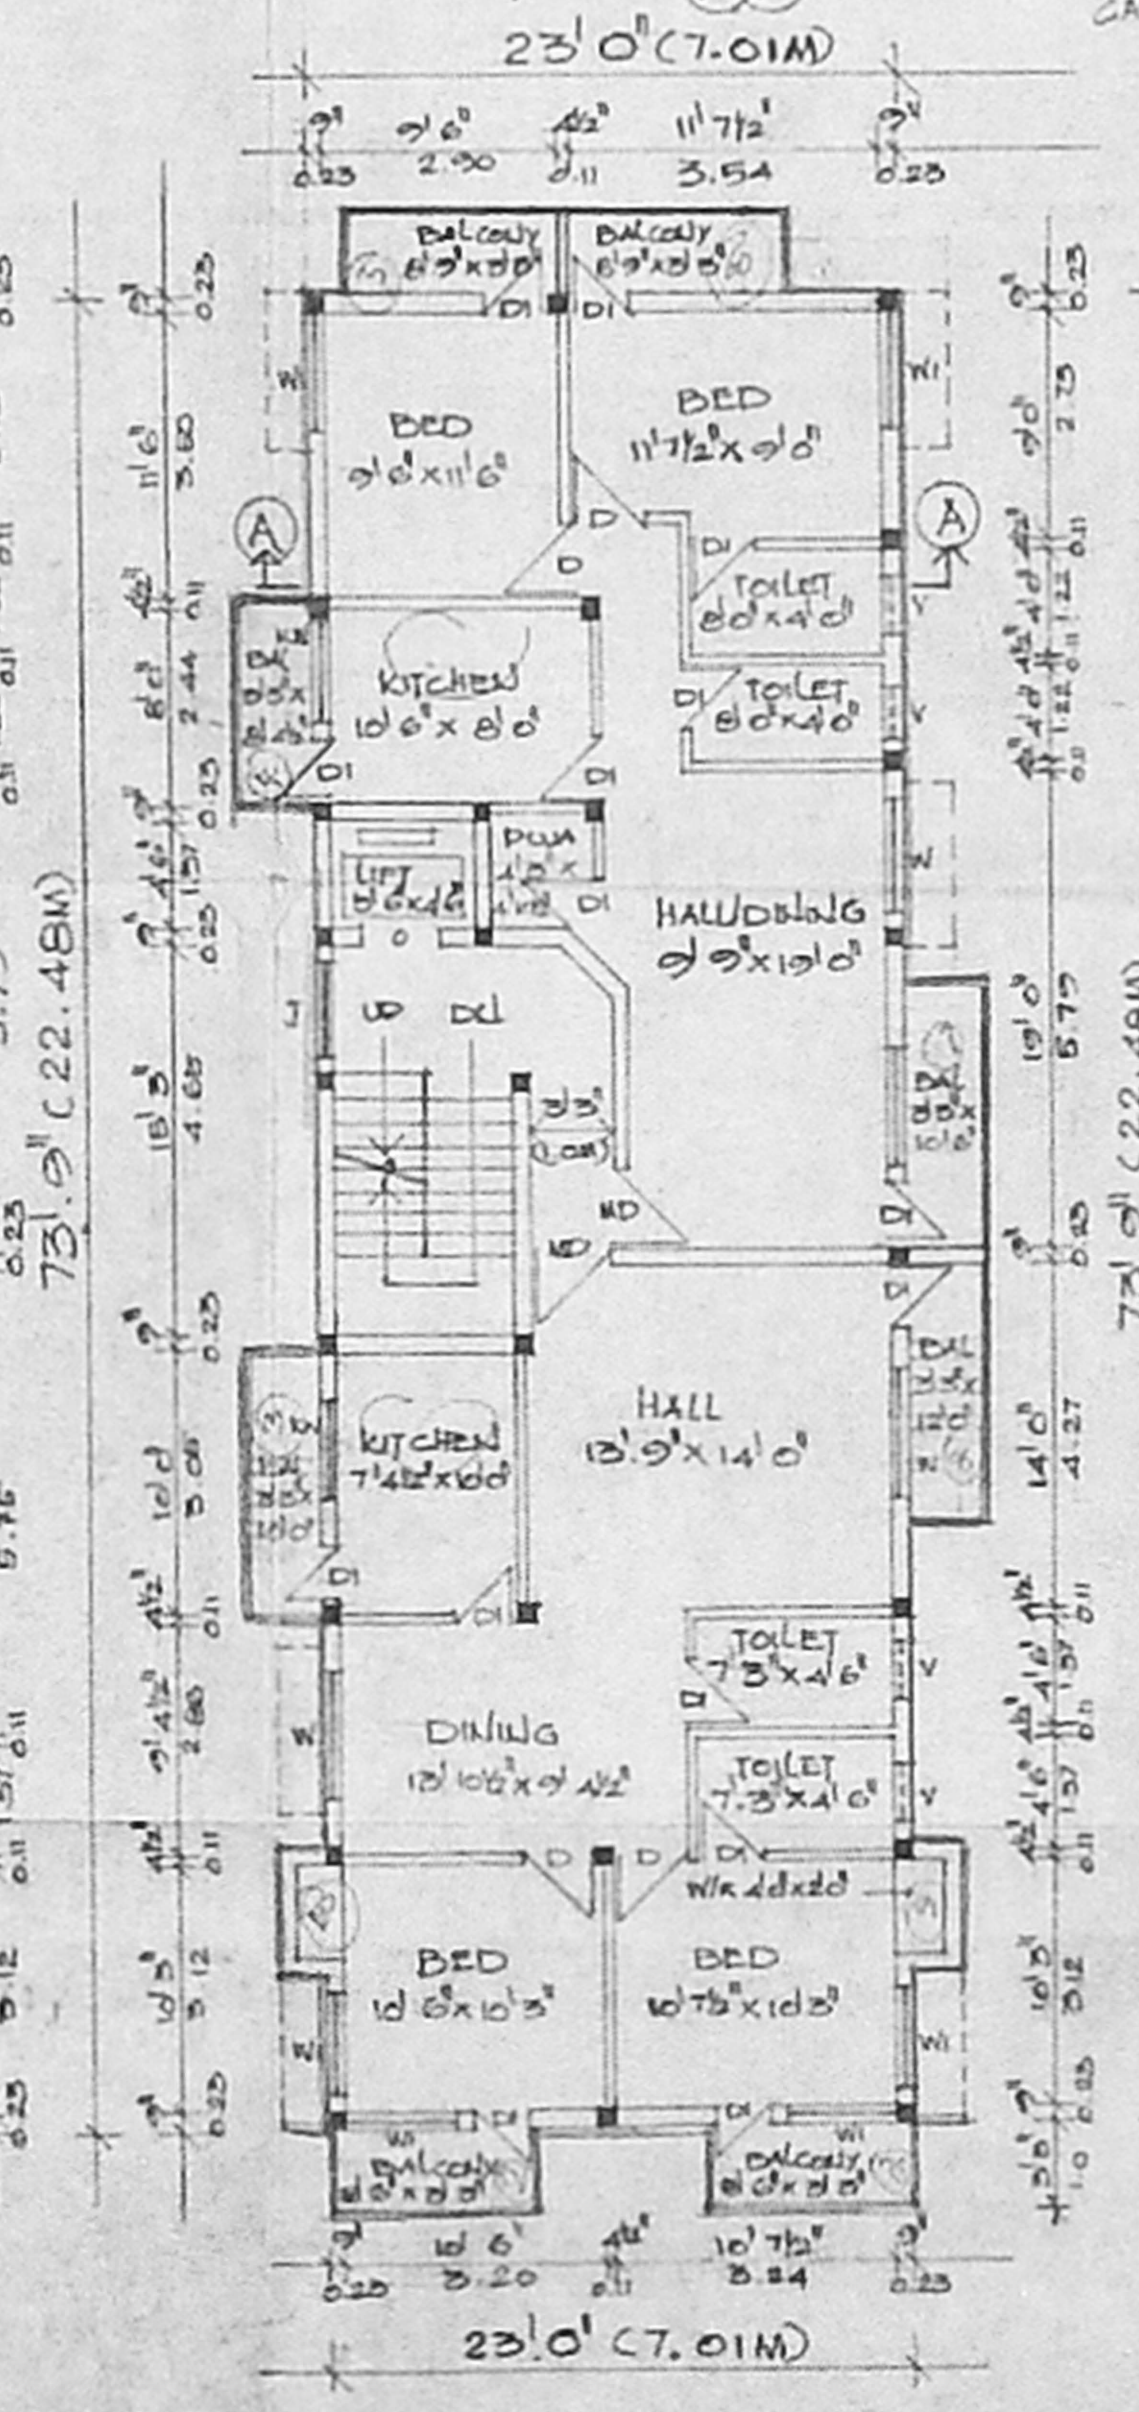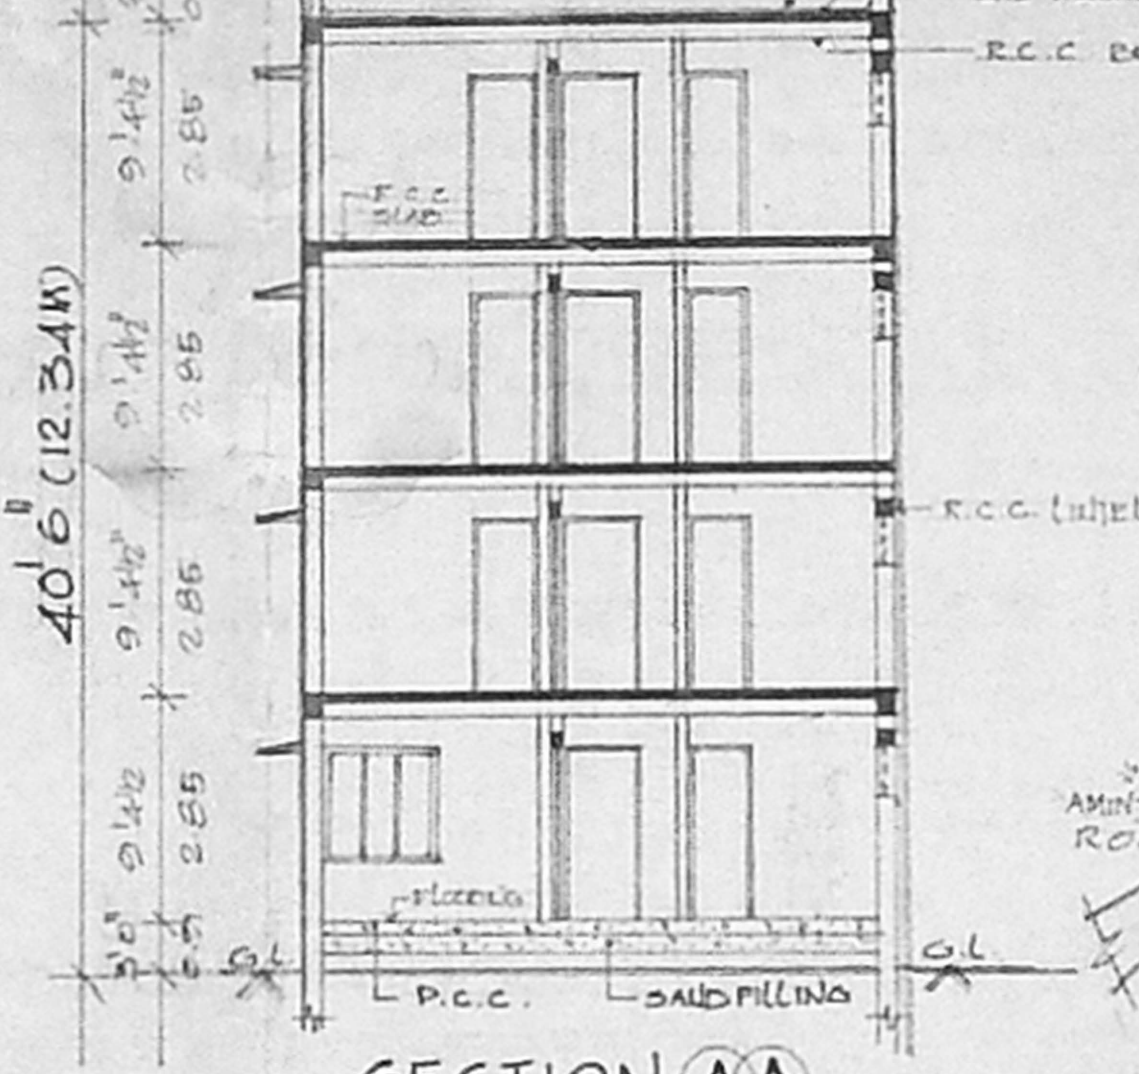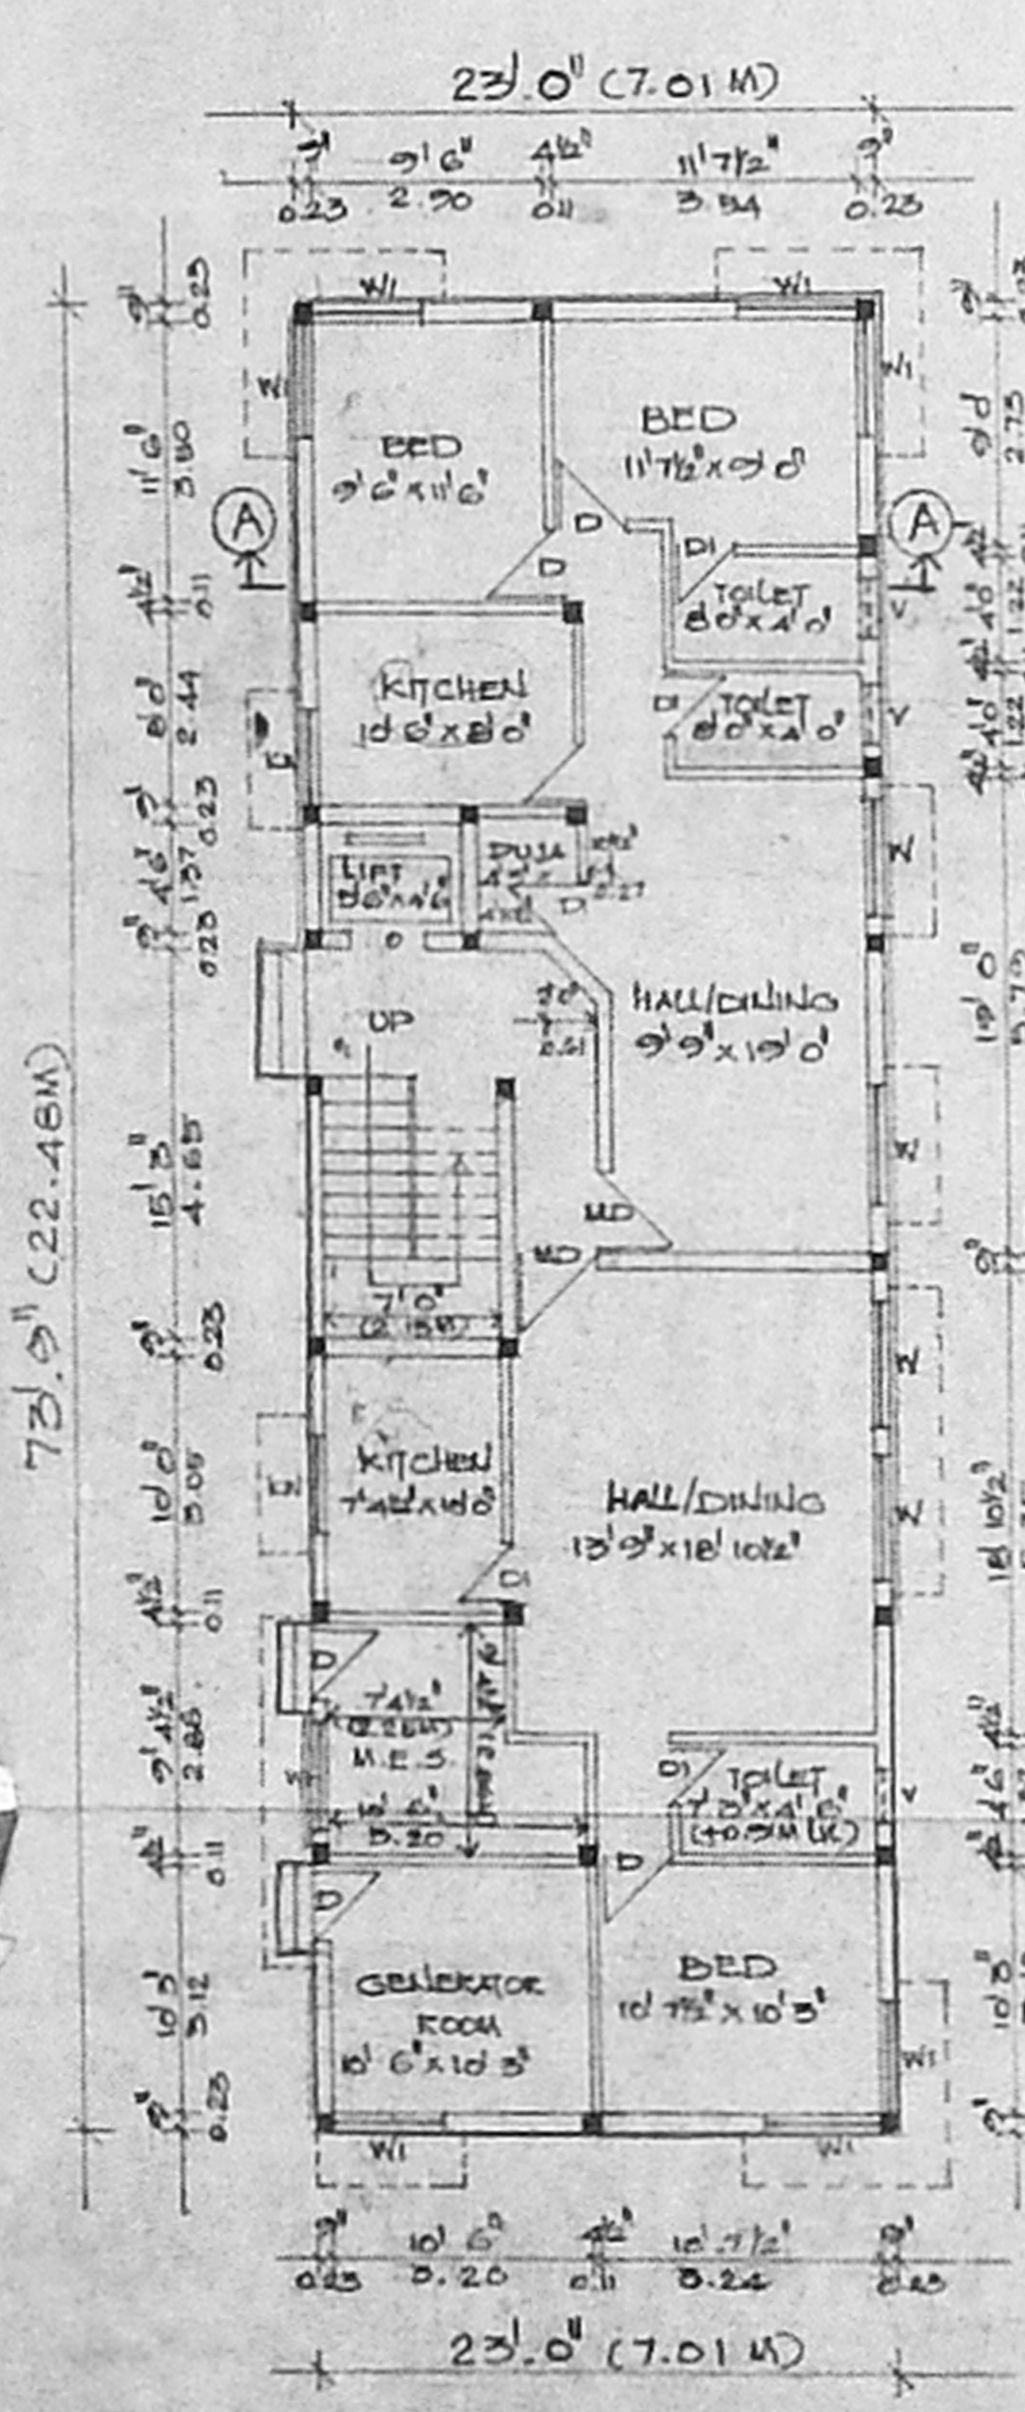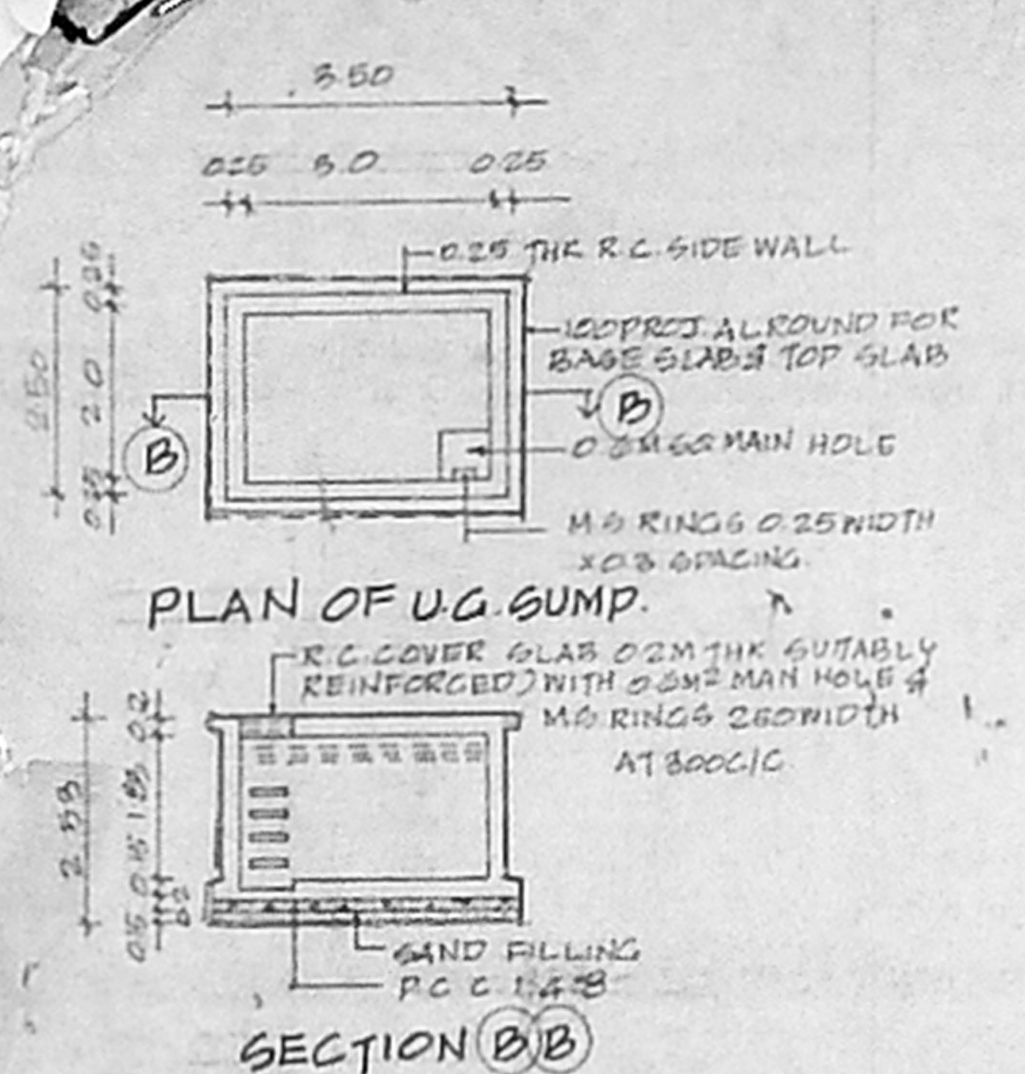

the existing old building NOT yet PROPOSED BUILDING demolished owner occupies no limits.

PEBBLE BED IN WIDTH 1.0M DEPTH 1.0M  
 COMPOUND WALL  
 U.G. SUMP 11'6" X 11'6" X 6'6" SCIENTIFICALLY CLOSED

(SCALE - 1:200)