

SPECIFICATION

FOUNDATION: WITH C.C. 1:5:10 USING 40mm JELLY OVER SAND FILLING
 BRICK WORK: IN FOUNDATION, BASEMENT & SUPERSTRUCTURE IN CM 1:6 USING 1ST CLASS STOCK BRICKS
 FLOORING: WITH C.C. 1:5:10 FINISHED WITH MOSAIC
 PLASTERING WITH C.M 1:5 12mm THICK FINISHED WITH 2 COATS OF WHITE OR COLOUR WASHING
 R.C.C.: COLUMN, PLINTH BEAM, LIZEL SUNSHADE, ROOF WITH C.C. 1:5:10 USING 12mm REINFORCEMENT
 WEATHERING COURSE WITH BRICK JELLY IN LIME CONCT LAD TO SLOPE AND OVER PRESSED TILES LAD.
 WOOD WORK: WILL BE OF BEST QUALITY COUNTRY WOOD

SCHEDULE OF JOUERY









D	COUNTRY WOOD DOOR	3'0" x 7'0" (0.91 x 2.13)
D1	"	2'6" x 7'0" (0.76 x 2.13)
W	ALUMINIUM GLAZED WINDOW	6'0" x 4'6" (1.82 x 1.37)
W1	"	5'0" x 4'6" (1.51 x 1.37)
W2	"	4'0" x 4'6" (1.21 x 1.37)
W3	"	3'0" x 4'6" (0.91 x 1.37)
V	ALUMINIUM GLAZED VENTILATOR	2'0" x 2'0" (0.61 x 0.61)

COLOUR INDEX	PLOT AREA 4930 SQFT (OR) 458.00m ²
PROPOSED	FLOOR AREA m ²
ROADS	GROUND FLOOR 206.47
BOUNDARY	FIRST FLOOR 235.69
	SECOND FLOOR 235.69
	677.85m²
G.F. 4 D.U	TOTAL FLOOR AREA 677.85m ²
F.F. 3 D.U	COVERAGE: 235.69 / 458 = 51.44%
S.F. 1 D.U	FS-I 677.85 = 1.48
11 D.U	PARKING 1007.62 = 1.48
	18'0" x 200m ² TO T.W. PARKING

PLAN SHOWING THE PROPOSED FLATS
 AT DOOR N^o 15A, 15B 8th STREET
 S.N^o 6/9pt & 10pt NANGANALLUR
 VILLAGE, SAIDAPET TALUK, ALANDUR
 MUNICIPALITY. T.S.N^o 33/2 & 33/3.
 SUB DIVISION OF PLOT APPROVED BY
 MMDA IN P.P(S) N^o 38/78 VIDE LETTER
 N^o 27711/78 53

K. Varadanaiah
 (P.A. HOLDER)
 OWNER

J. ATHYAMAN, B.E.
 Chartered Engineer,
 Class I. Licensed Surveyor No. 186
 Corporation of Madras
 W-19/811, Thiruvalluvar Nagar,
 Thiruvananthapuram, Madras-41.
 LICENSED SURVEYOR

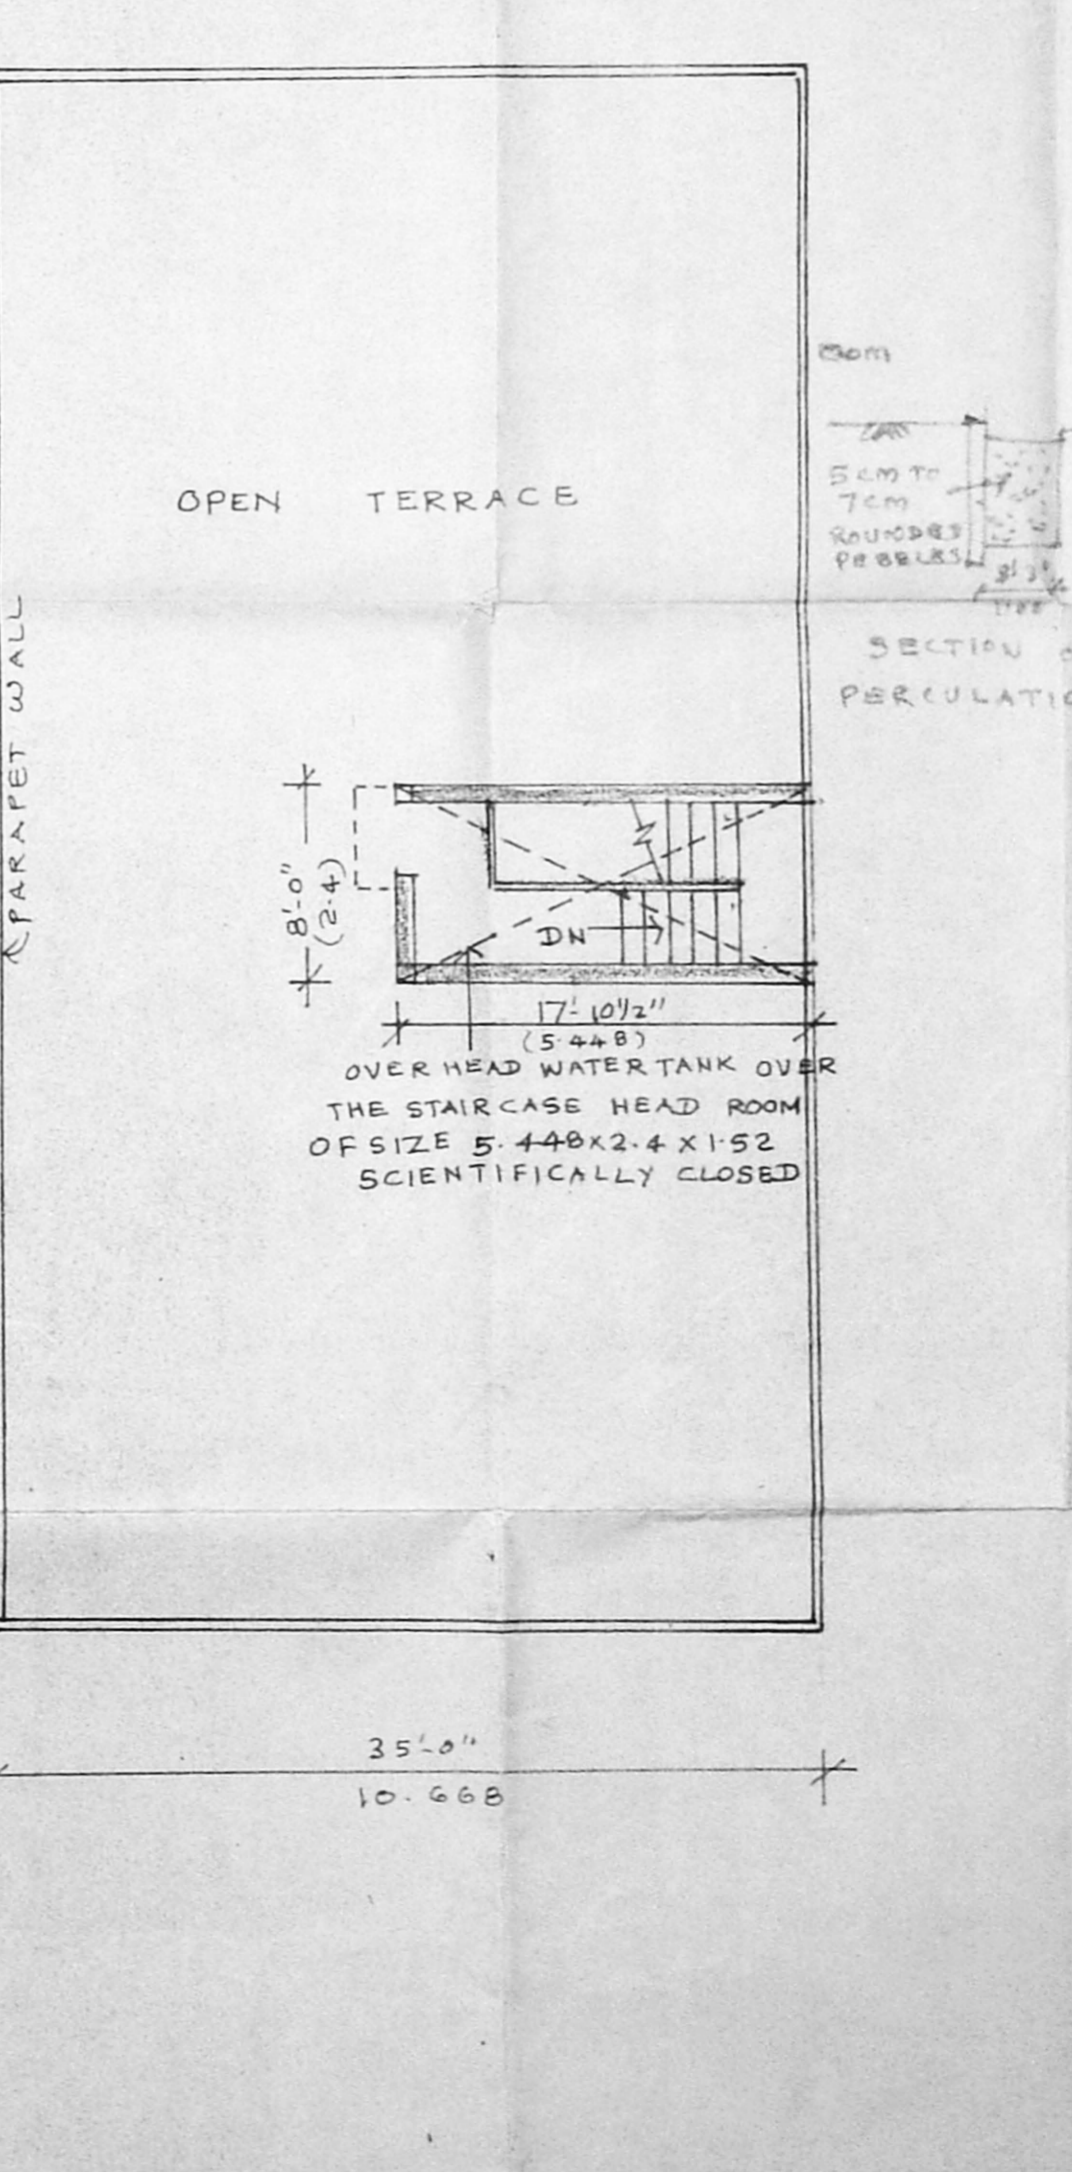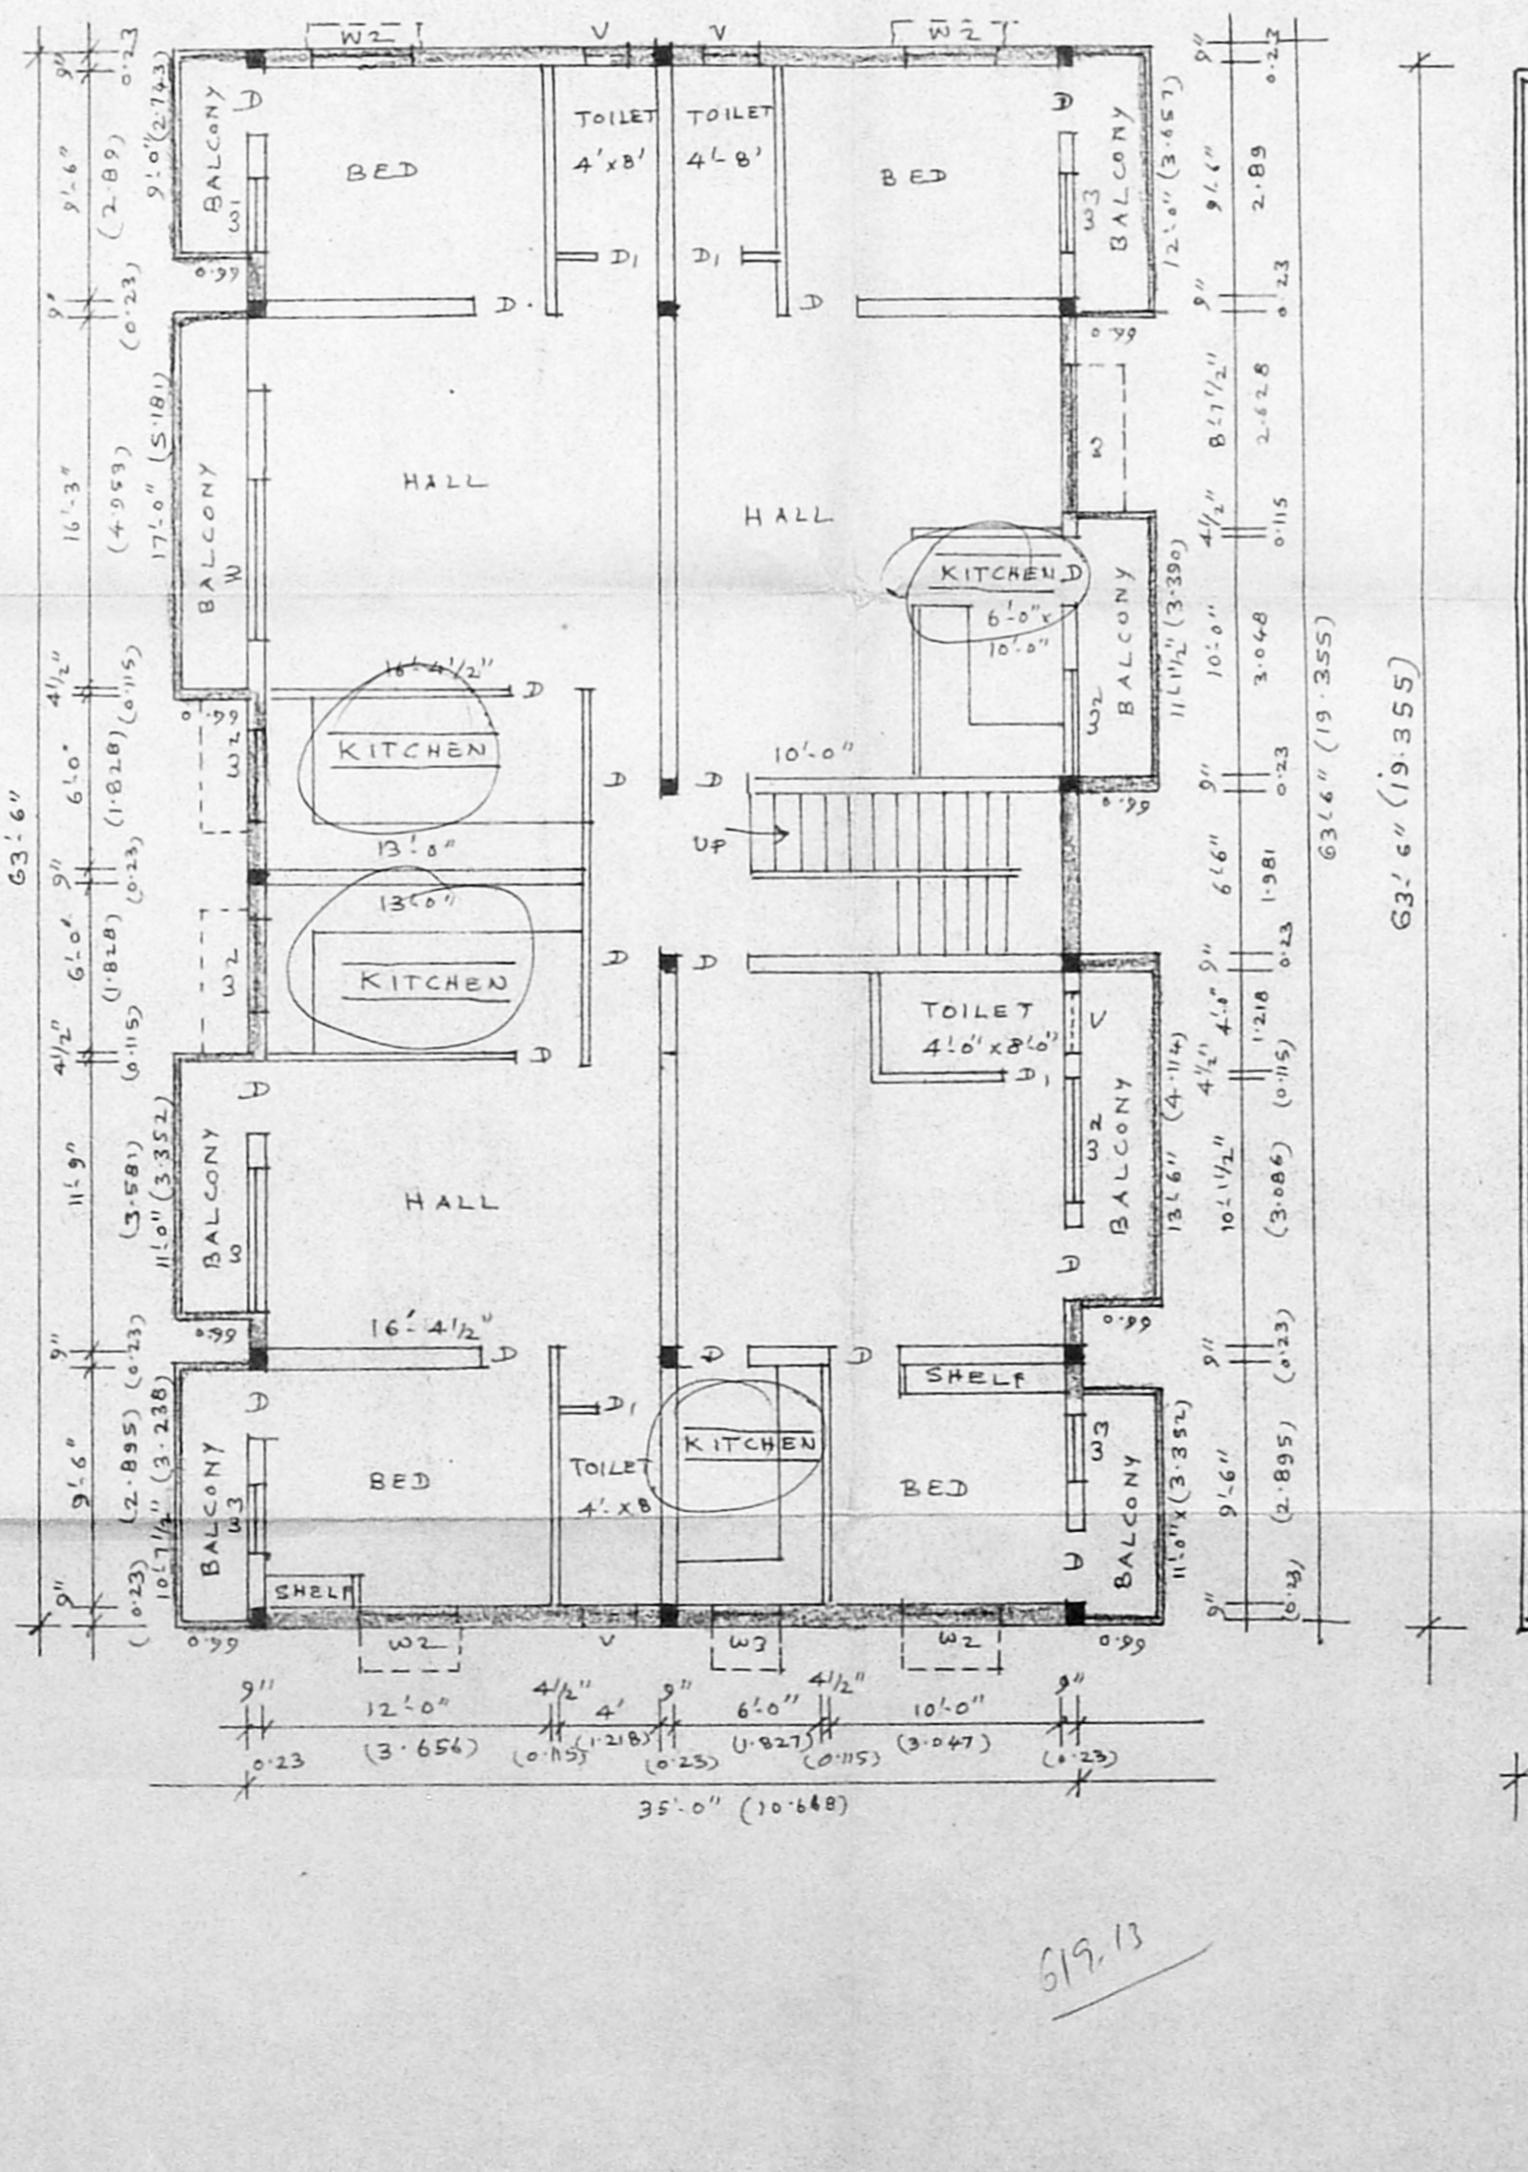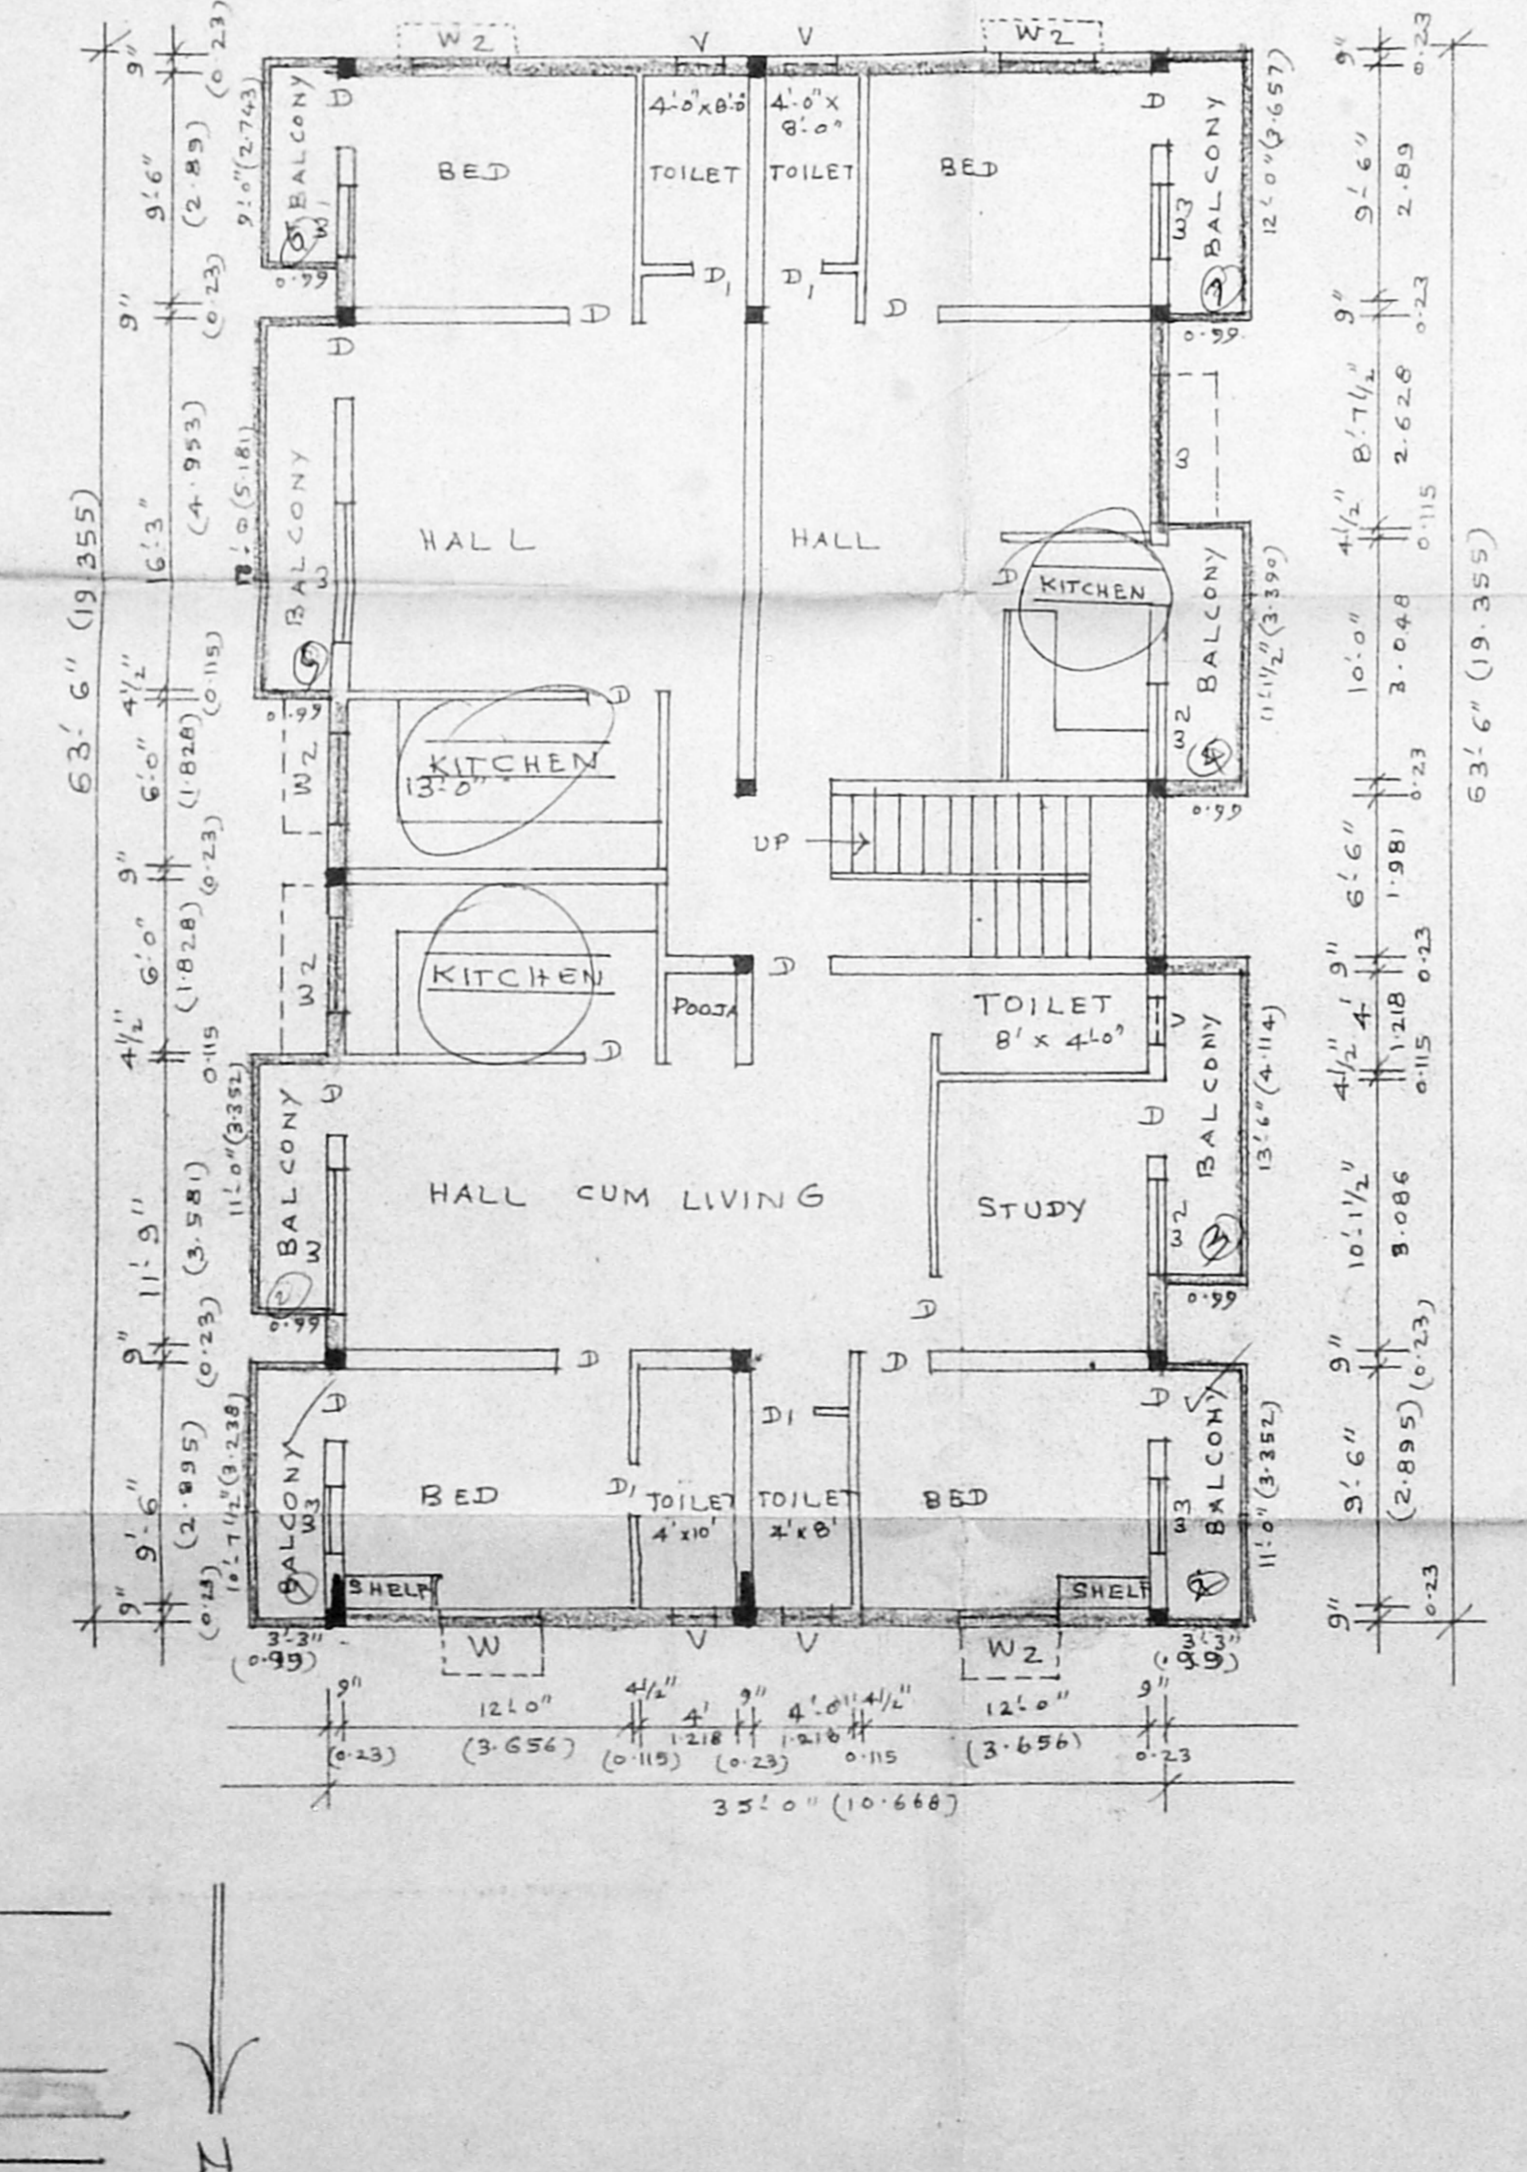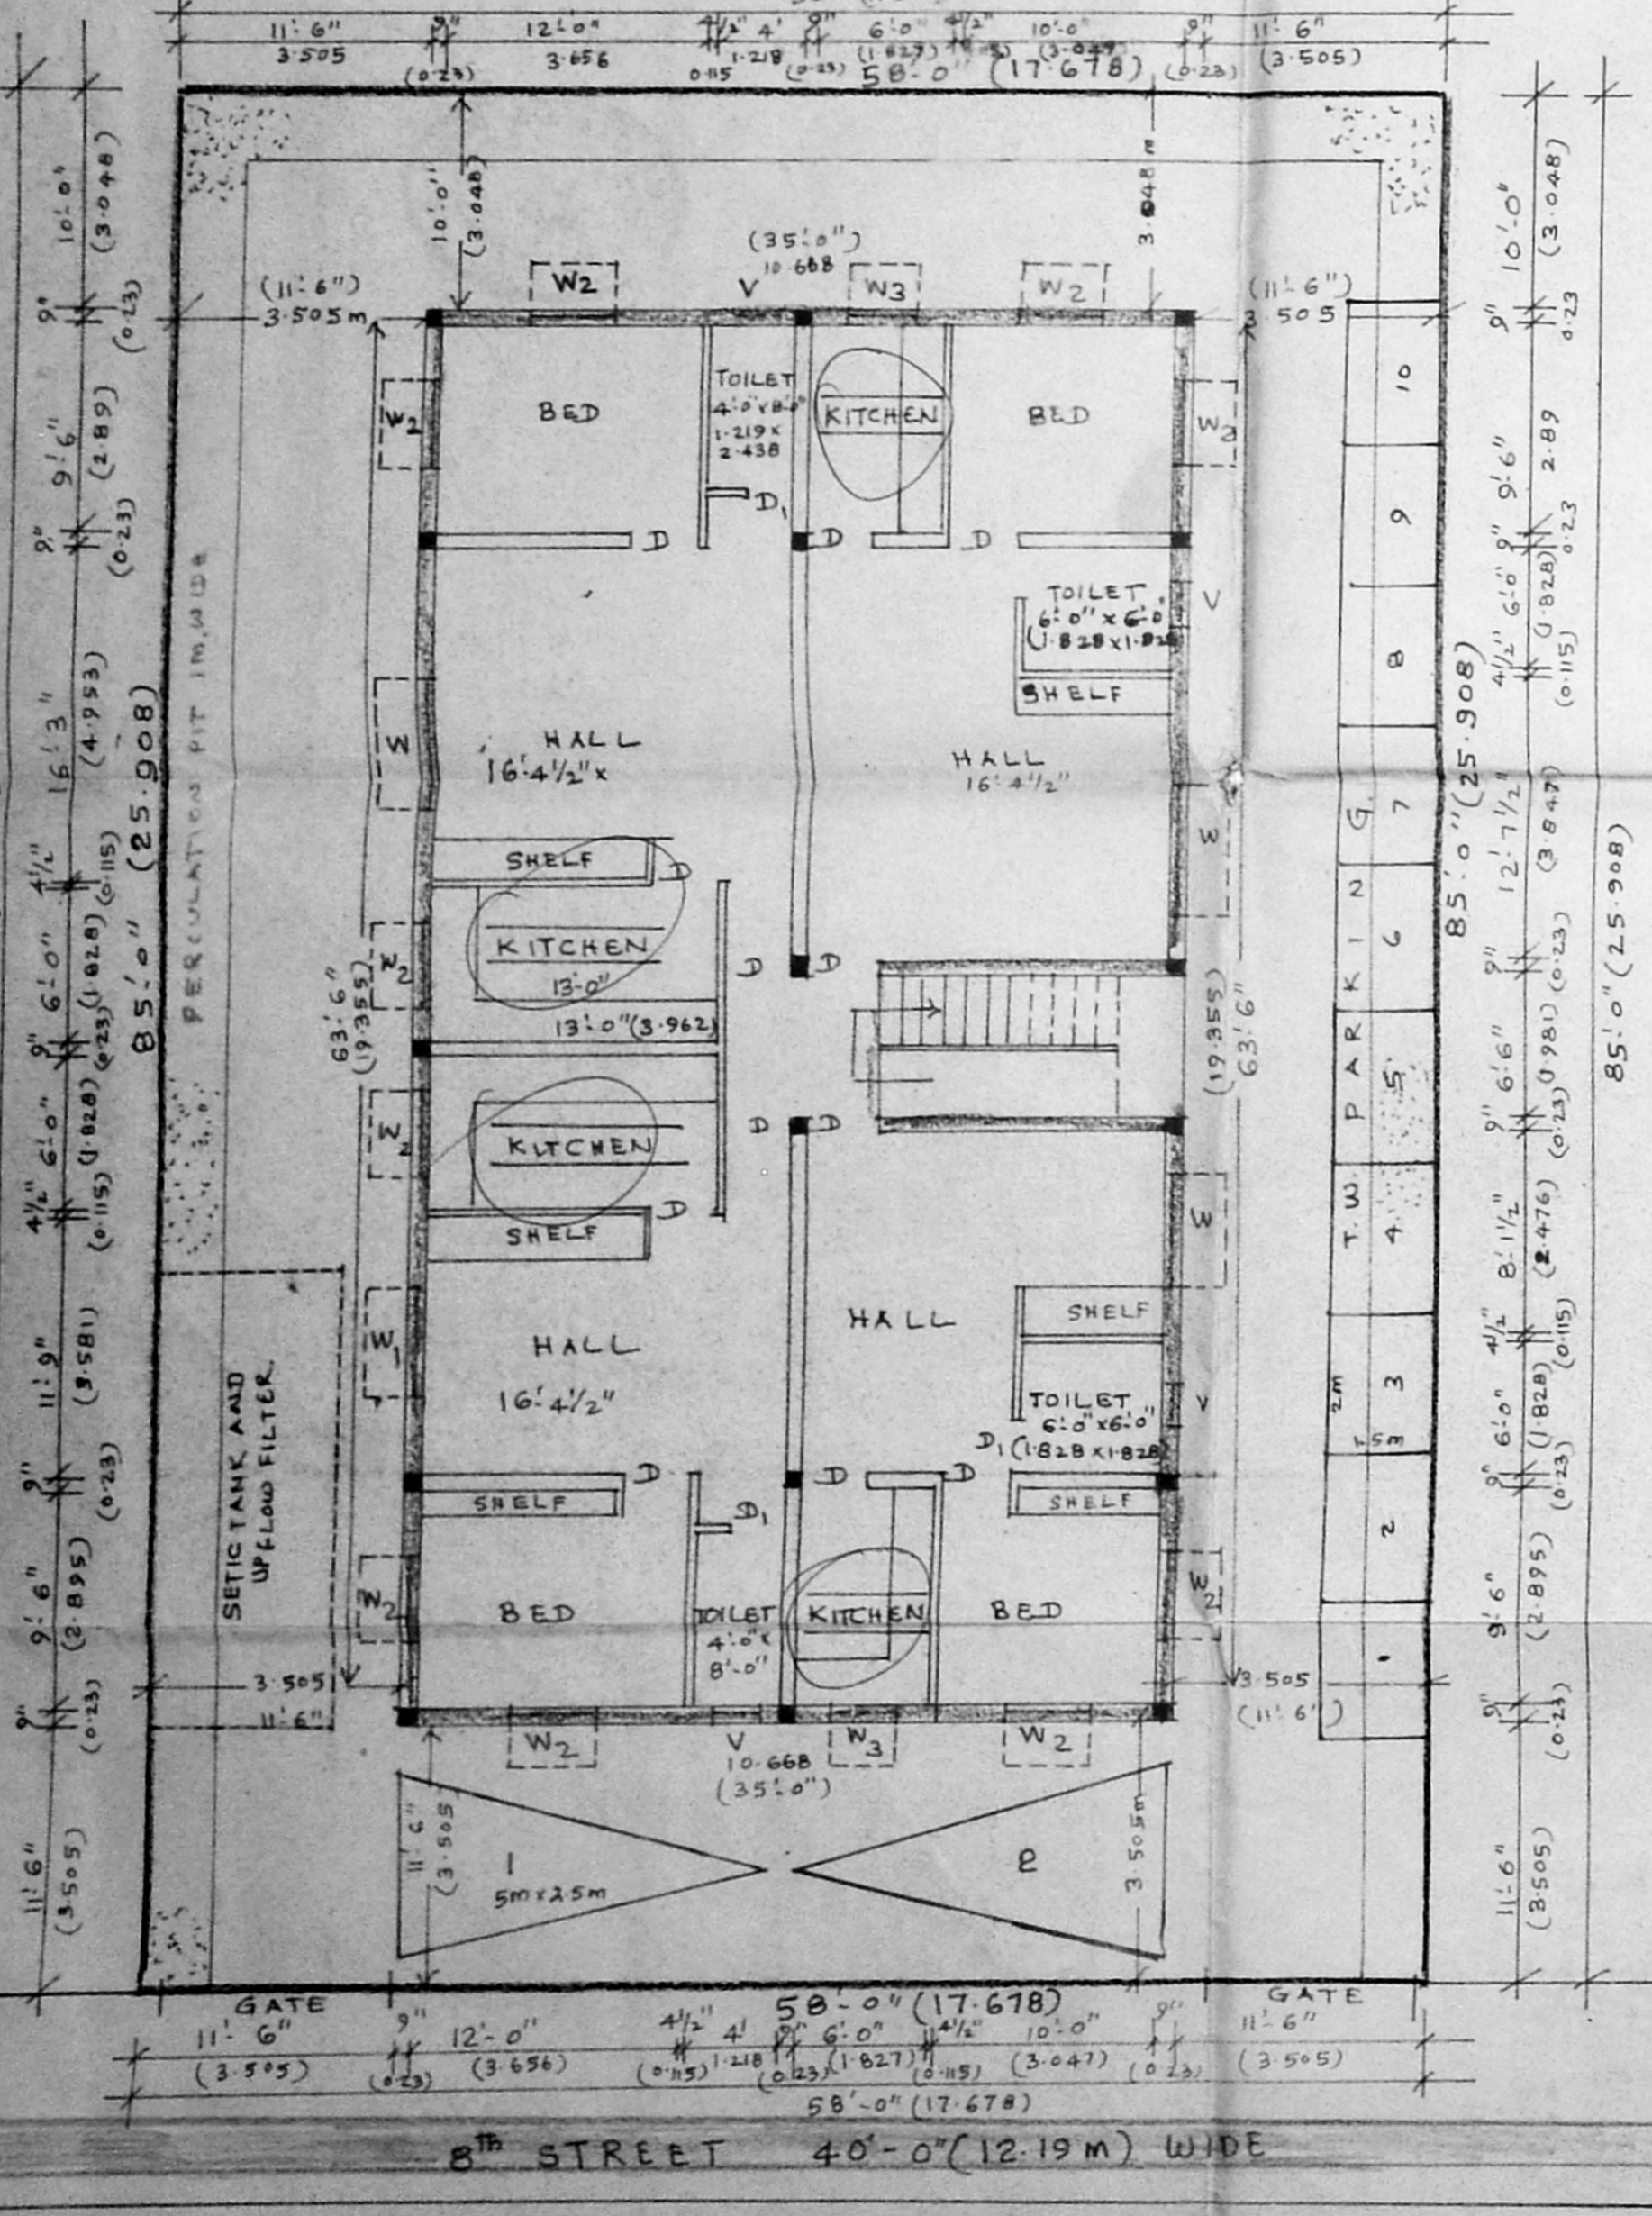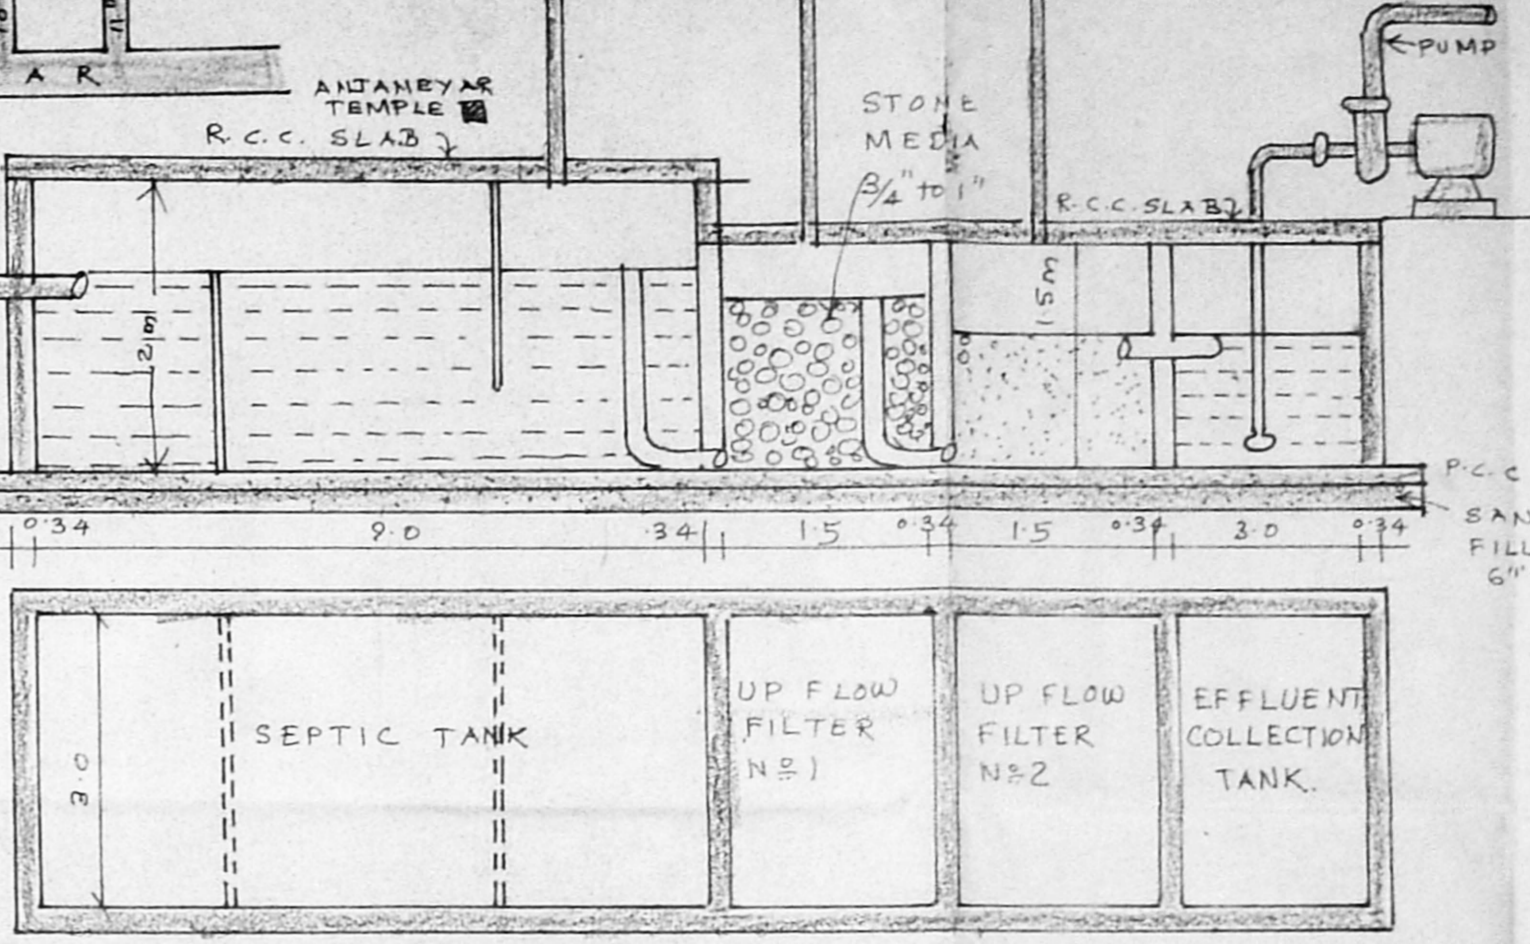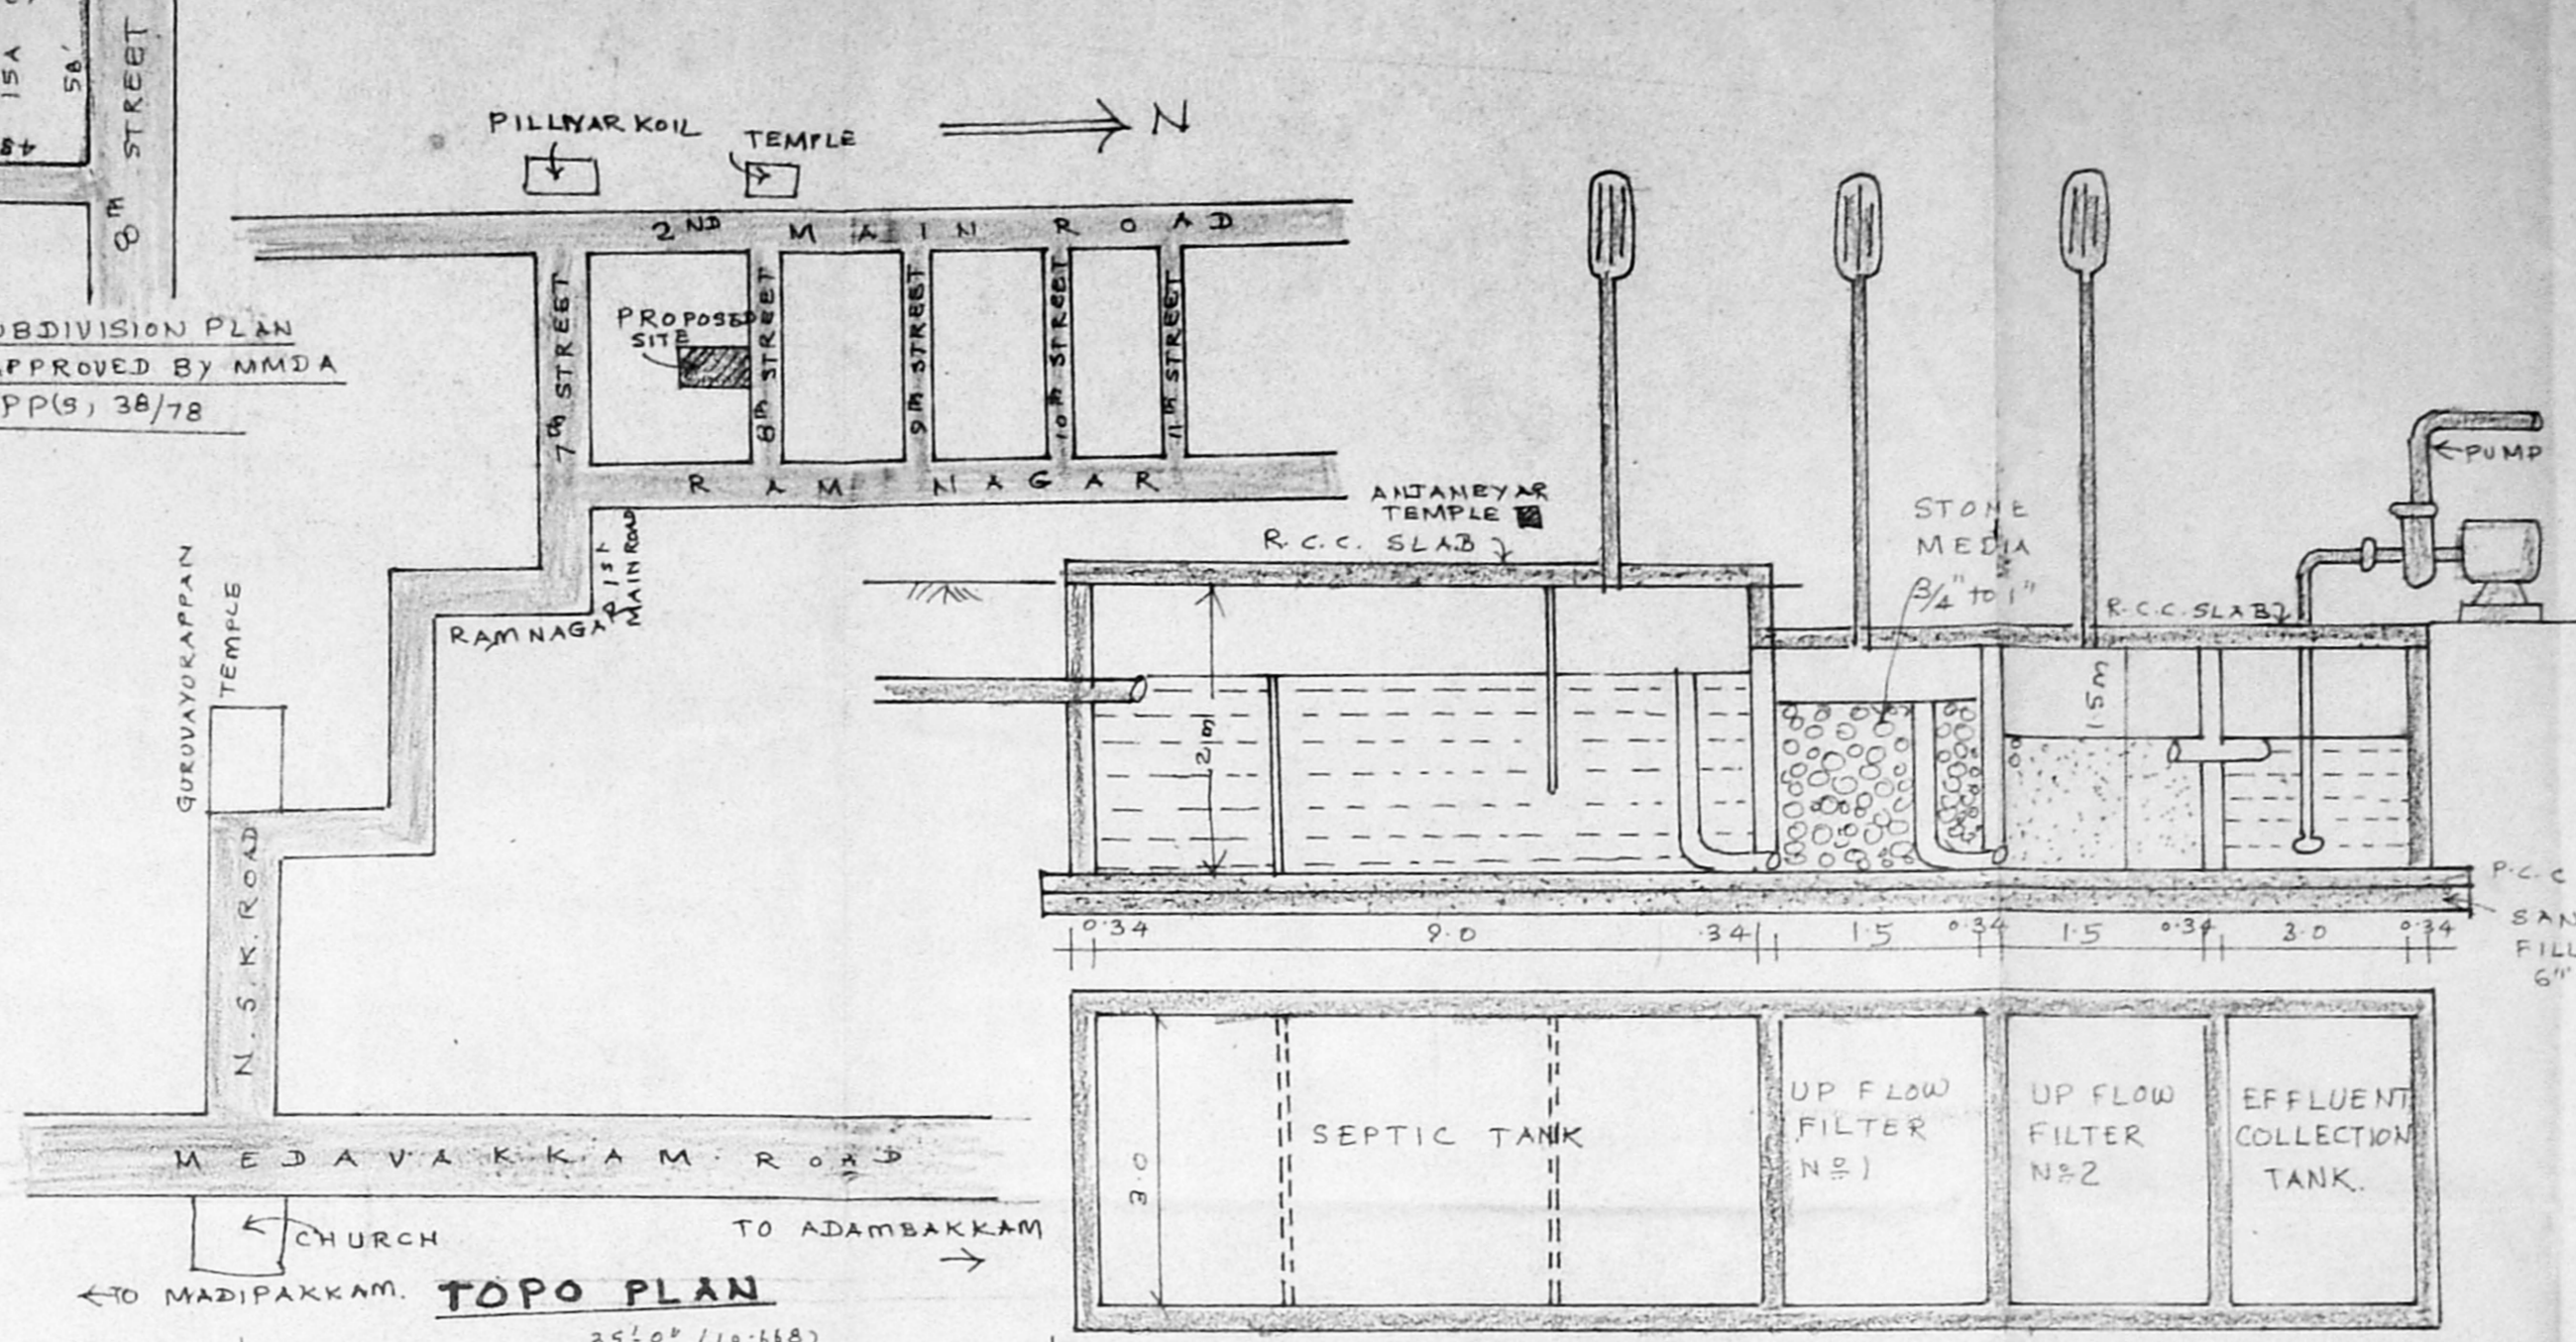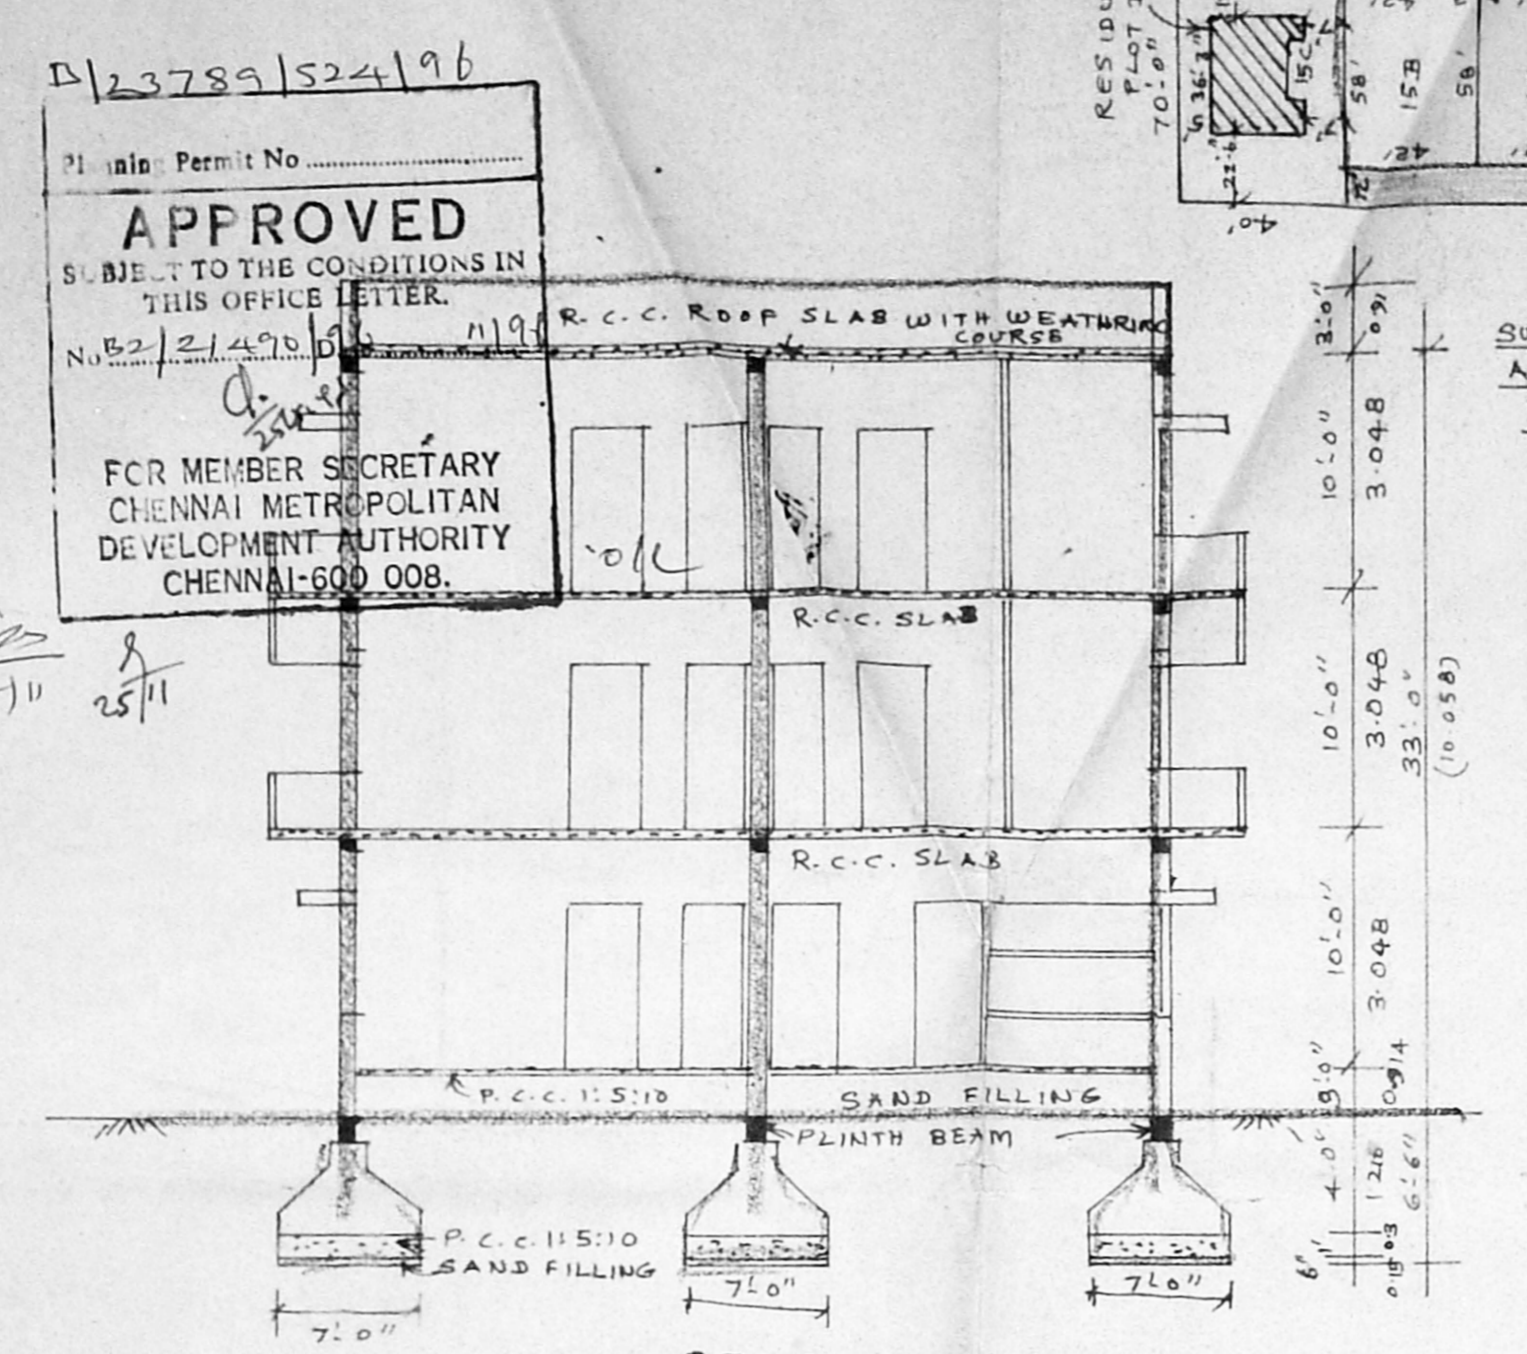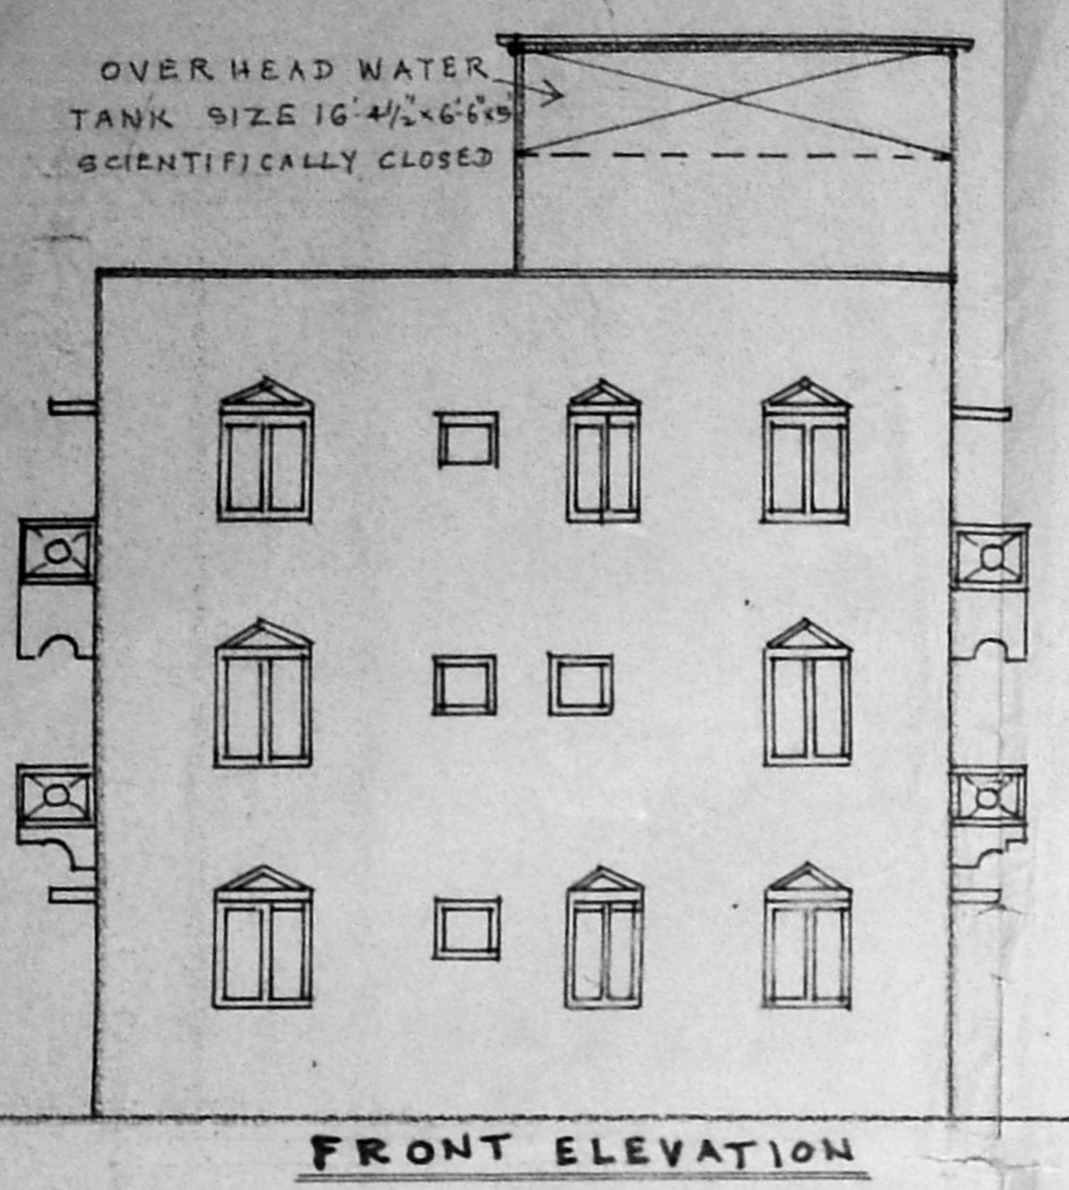

GROUND FLOOR CUM SITE PLAN

FIRST FLOOR PLAN

SECOND FLOOR PLAN

TERRACE FLOOR PLAN