




B/24752/202/97
 Planning Permit No. APPROVED
 SUBJECT TO THE CONDITIONS IN THIS OFFICE LETTER
 B2/2522/10/20/97
 FOR MEMBER SECRETARY
 CHENNAI METROPOLITAN
 DEVELOPMENT AUTHORITY
 CHENNAI-600 008.

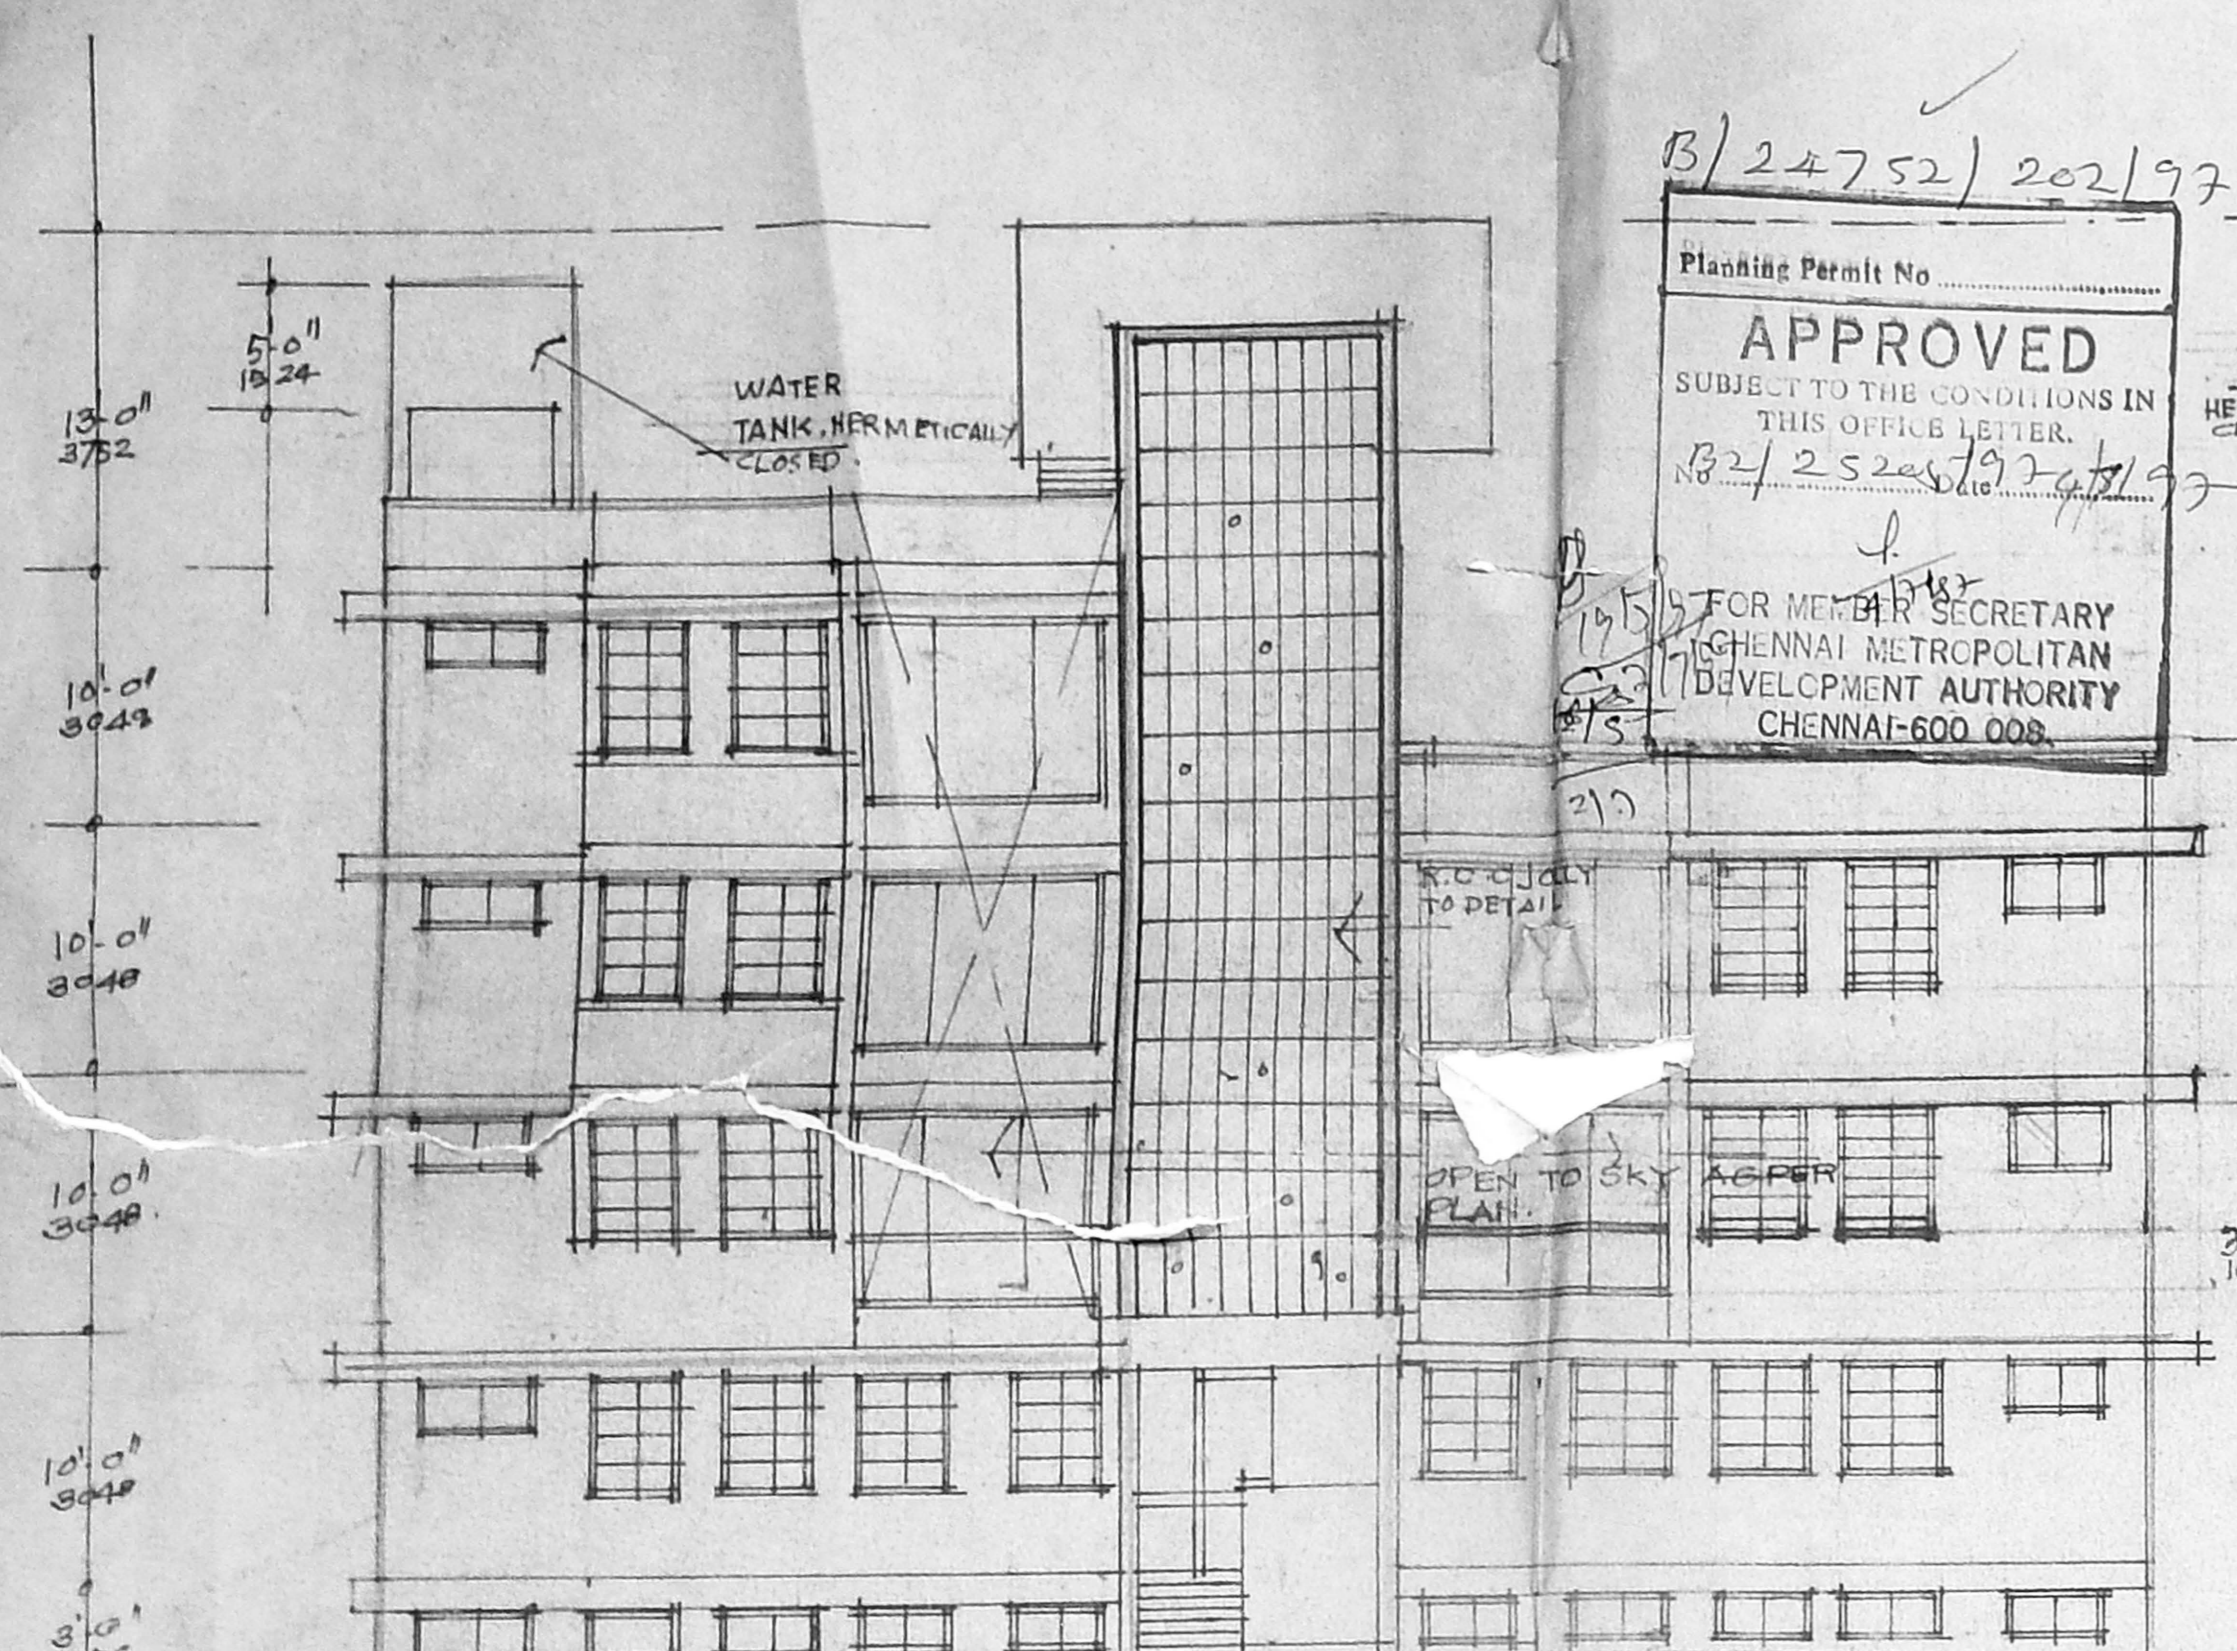


EASTERN SIDE ELEVATION.
 SCALE 1/8" TO 1'-0"
 1:100

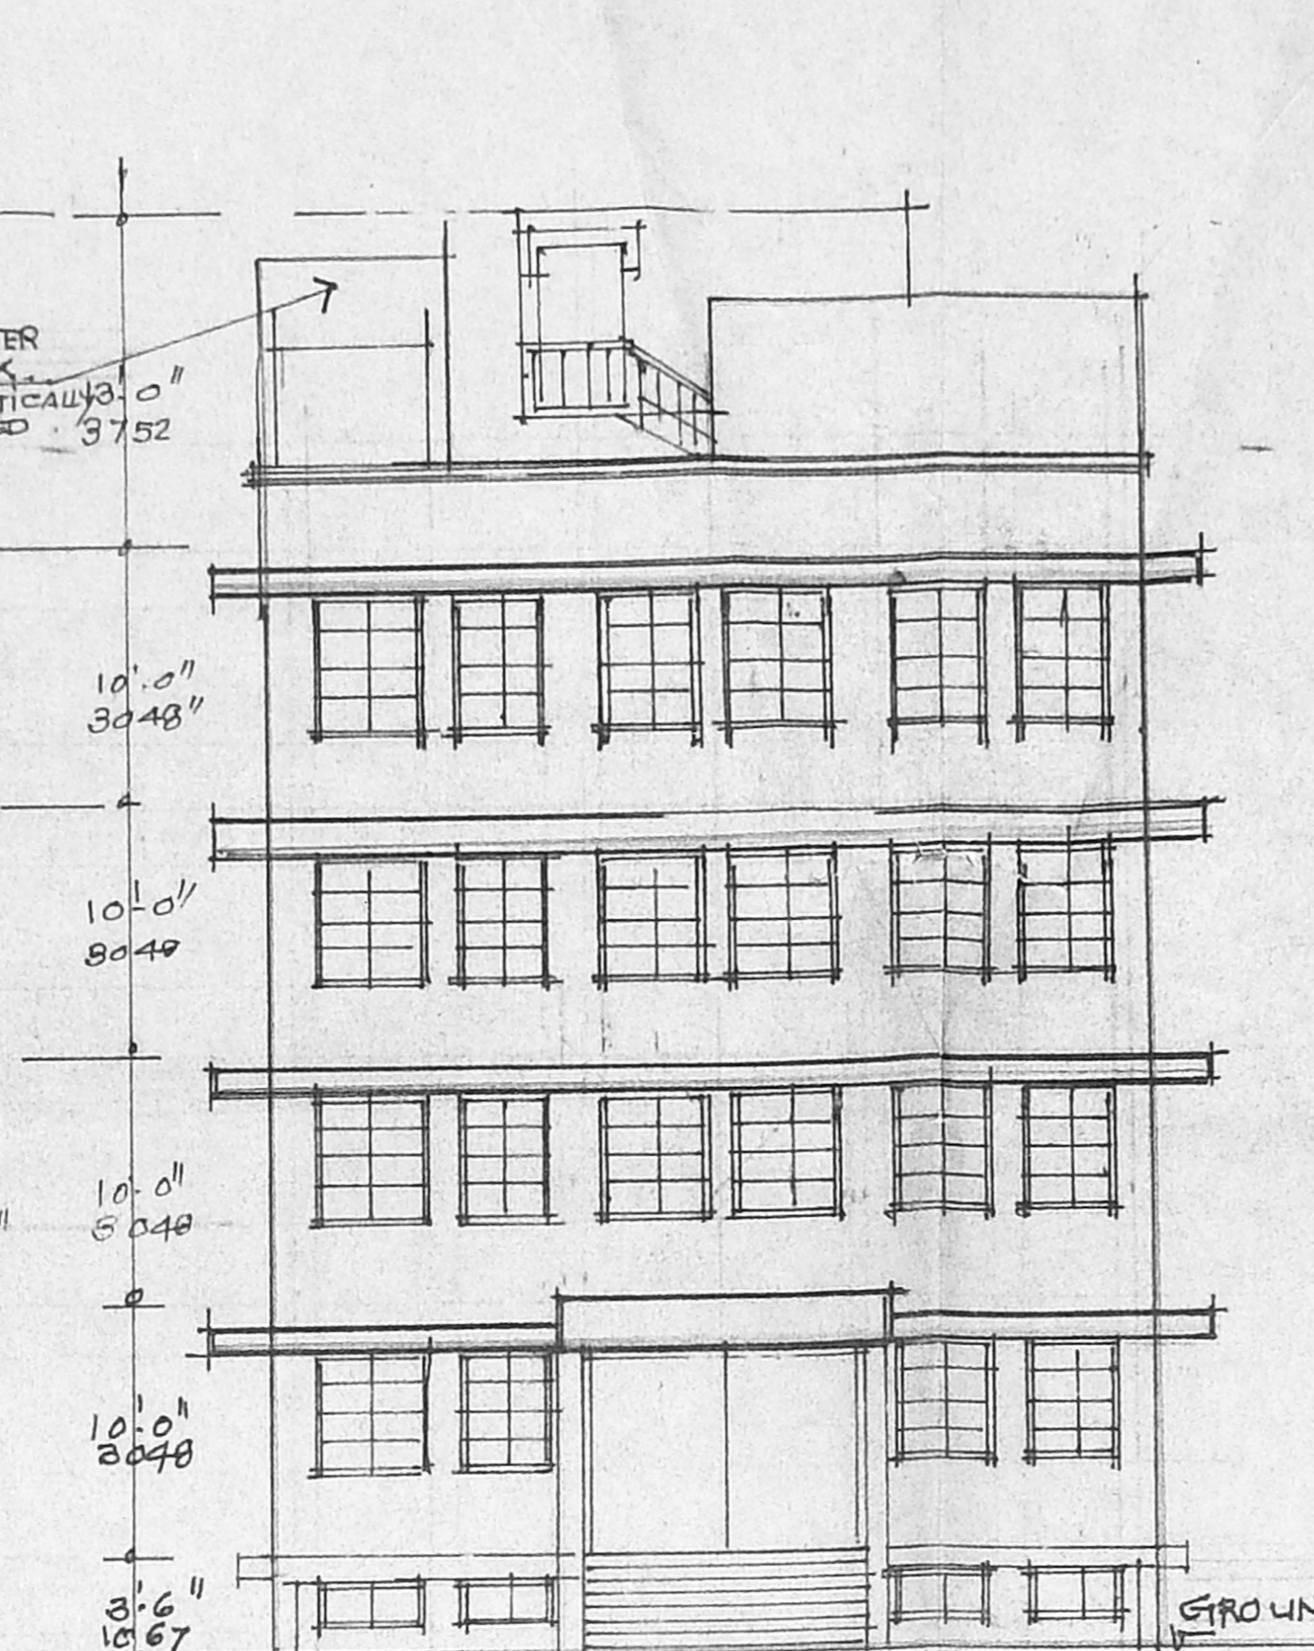


FRONT ELEVATION, (SOUTH)
 SCALE 1/8" TO 1'-0"
 1:100

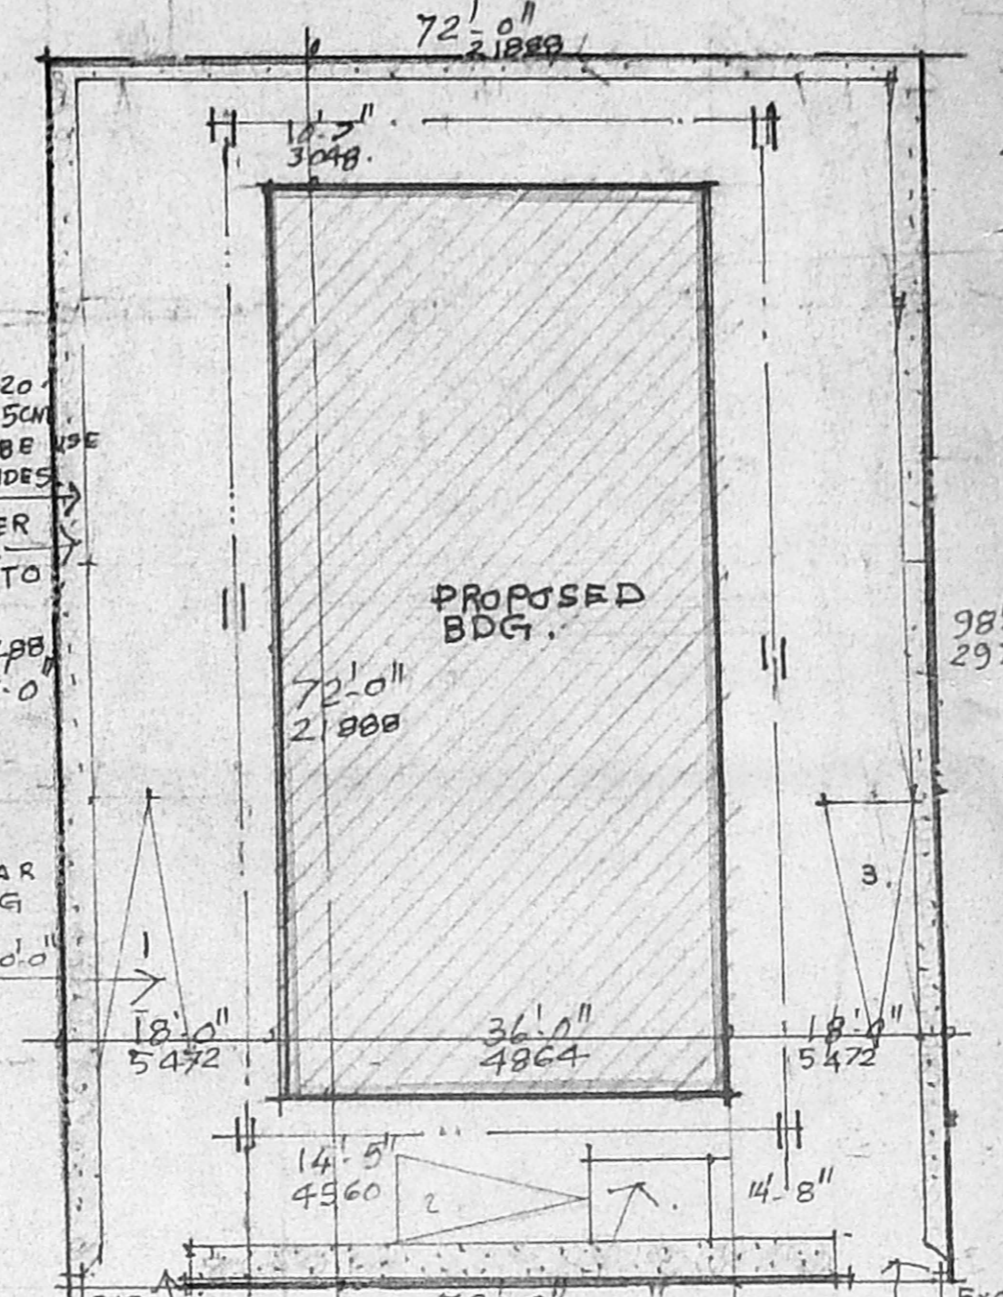


SITE PLAN
 SCALE 1/16" TO 1'-0"
 1:200

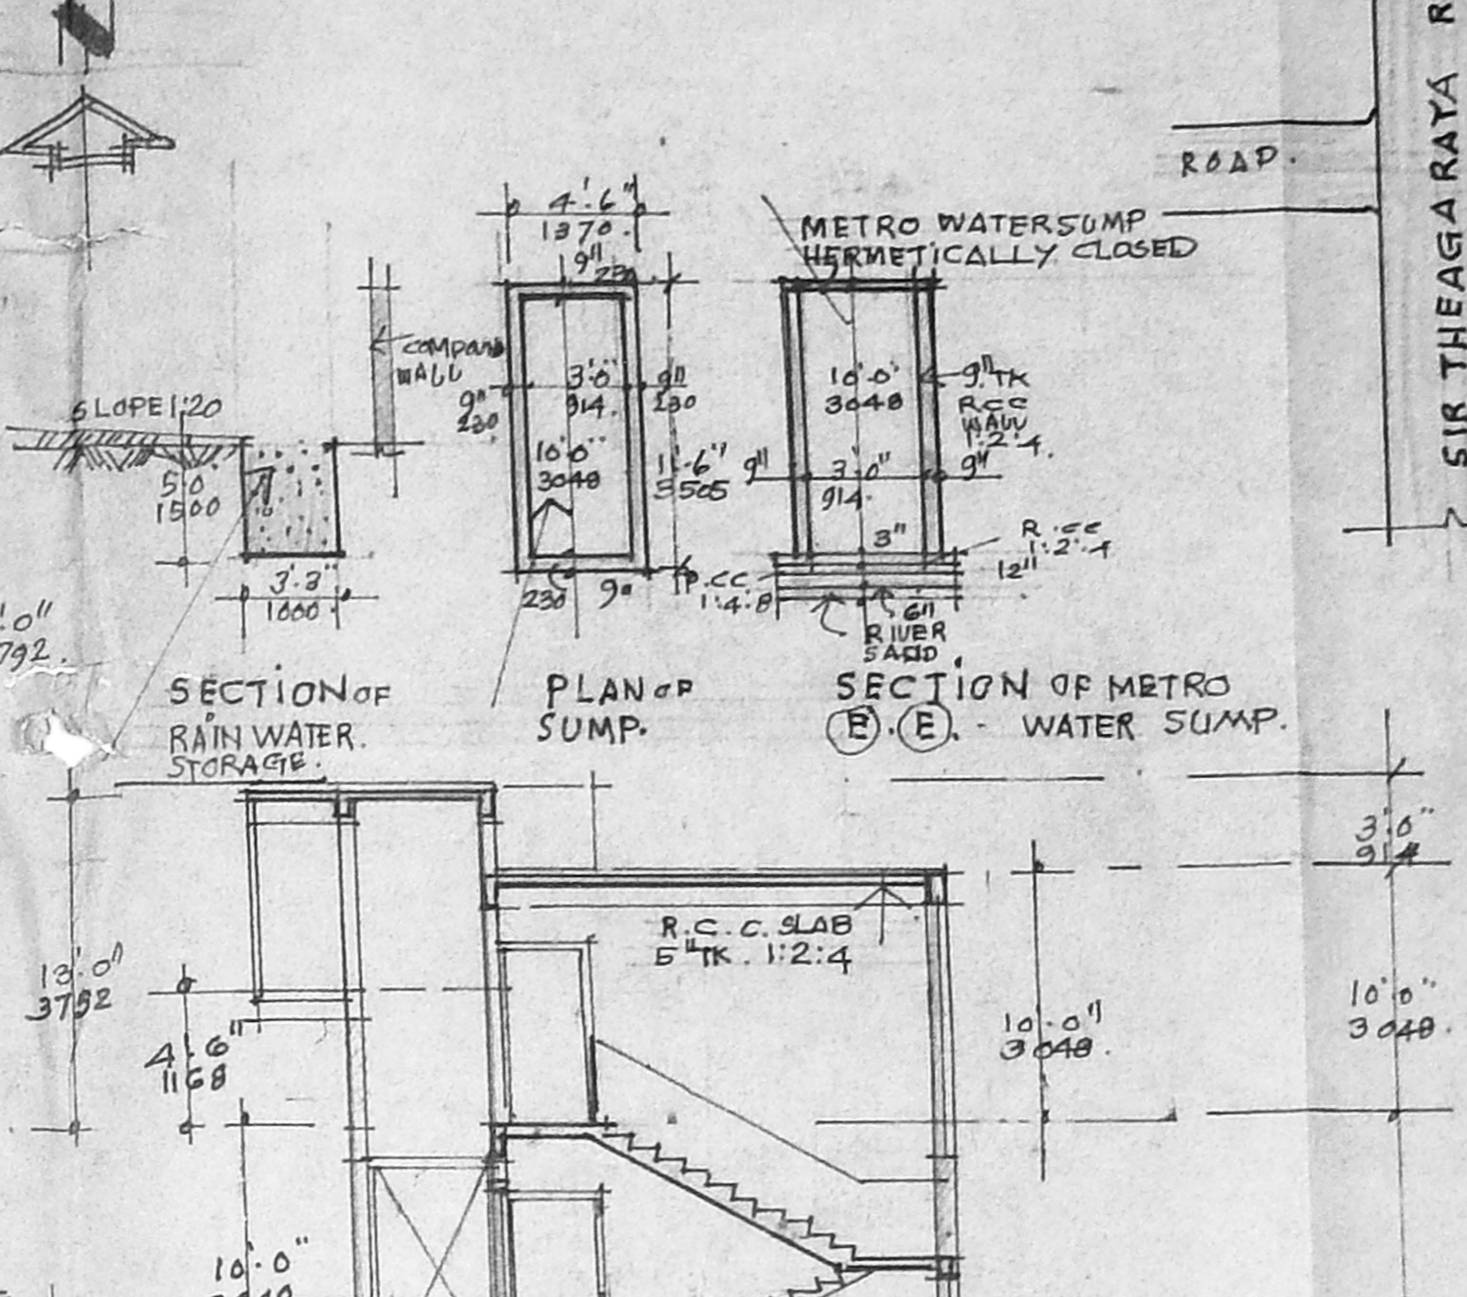


SECTION OF RAIN WATER STORAGE
 PLAN OF SUMP
 SECTION OF METRO WATER SUMP (B)(E) - WATER SUMP.

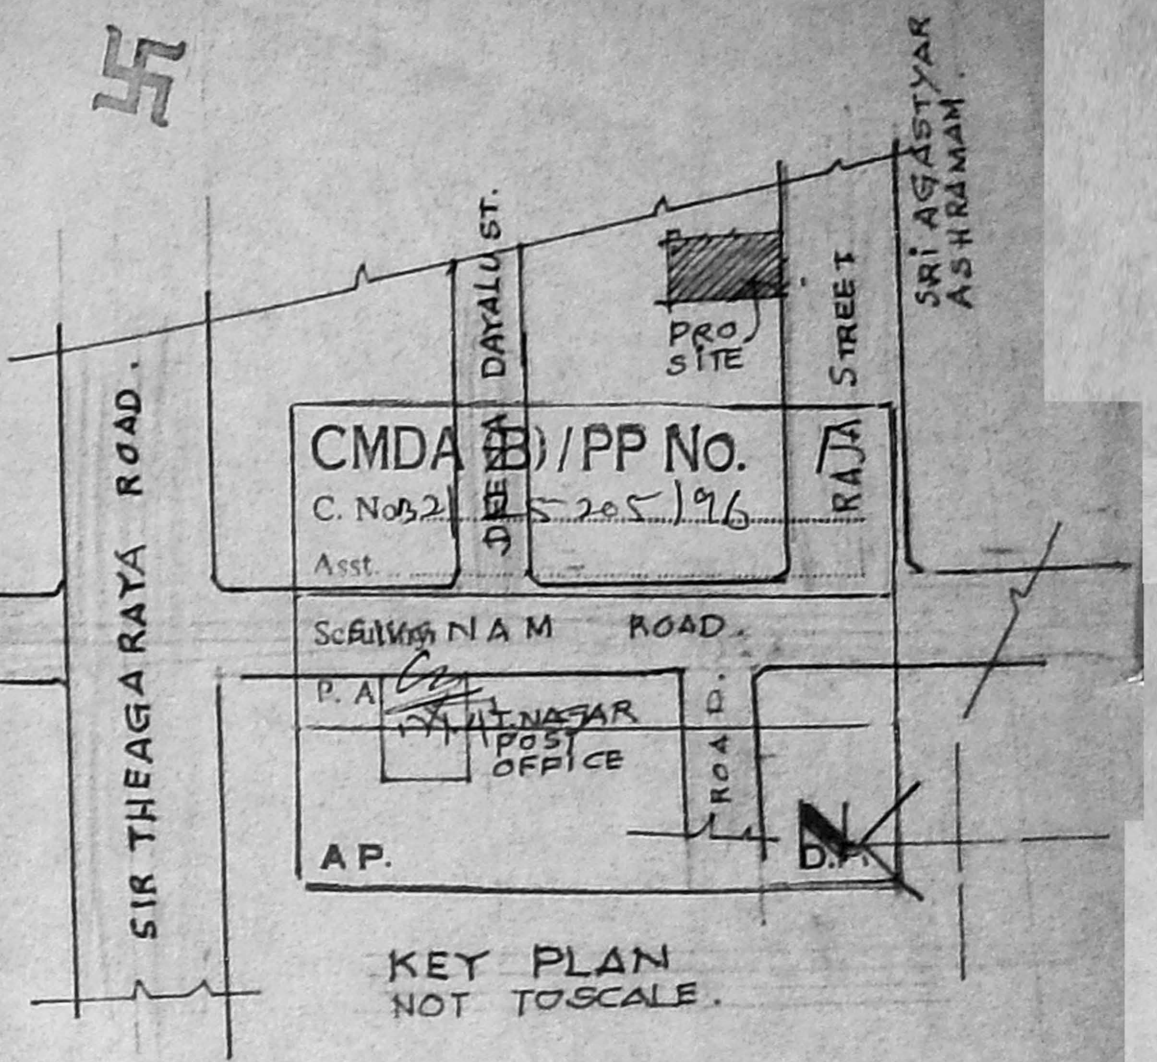


KEY PLAN
 NOT TO SCALE

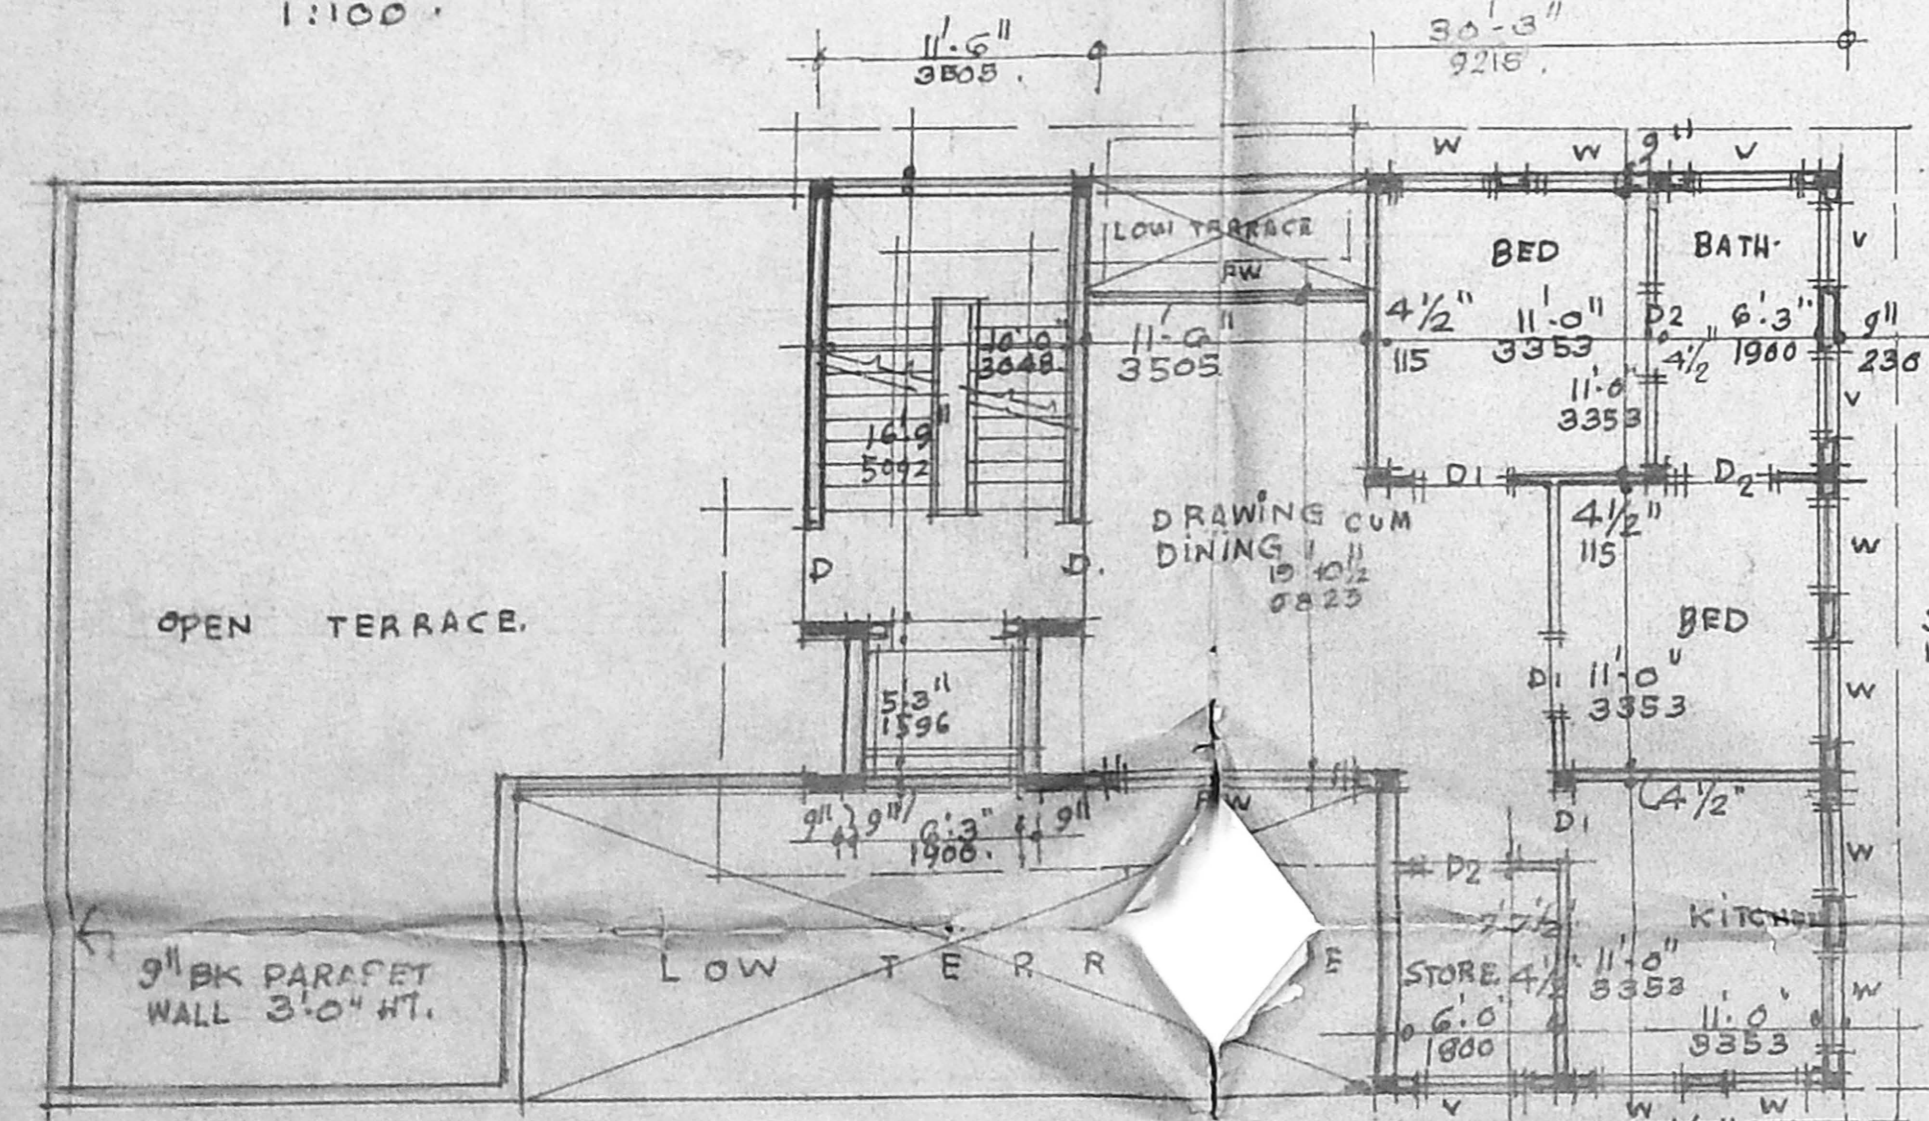


PLAN OF 3RD FLOOR (PART)
 SCALE 1/8" TO 1'-0"
 AREA OF THE FLOOR: 697 SFT.

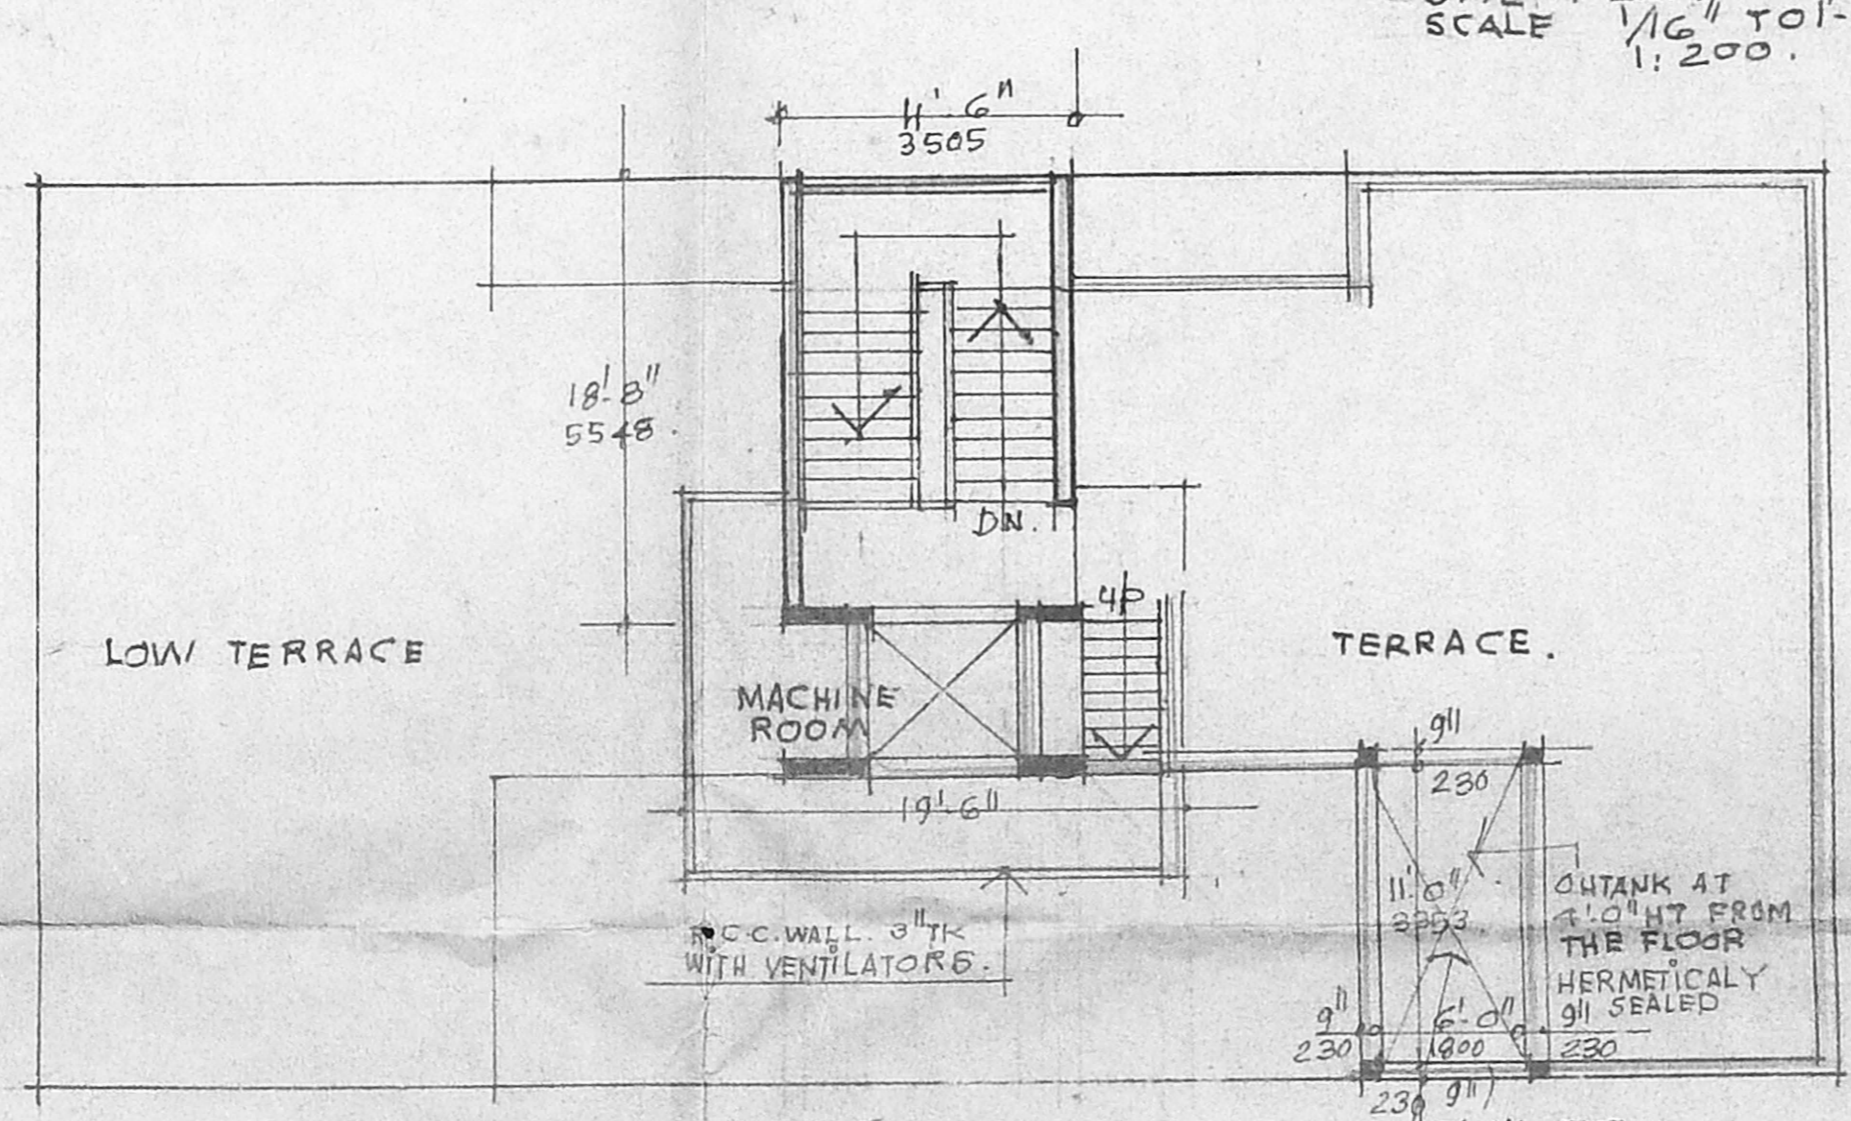


PLAN OF STAIR CASE ROOM
 WITH MACHINE ROOM.
 SCALE 1/8" TO 1'-0"
 AREA OF THE ROOM: 212 SFT.

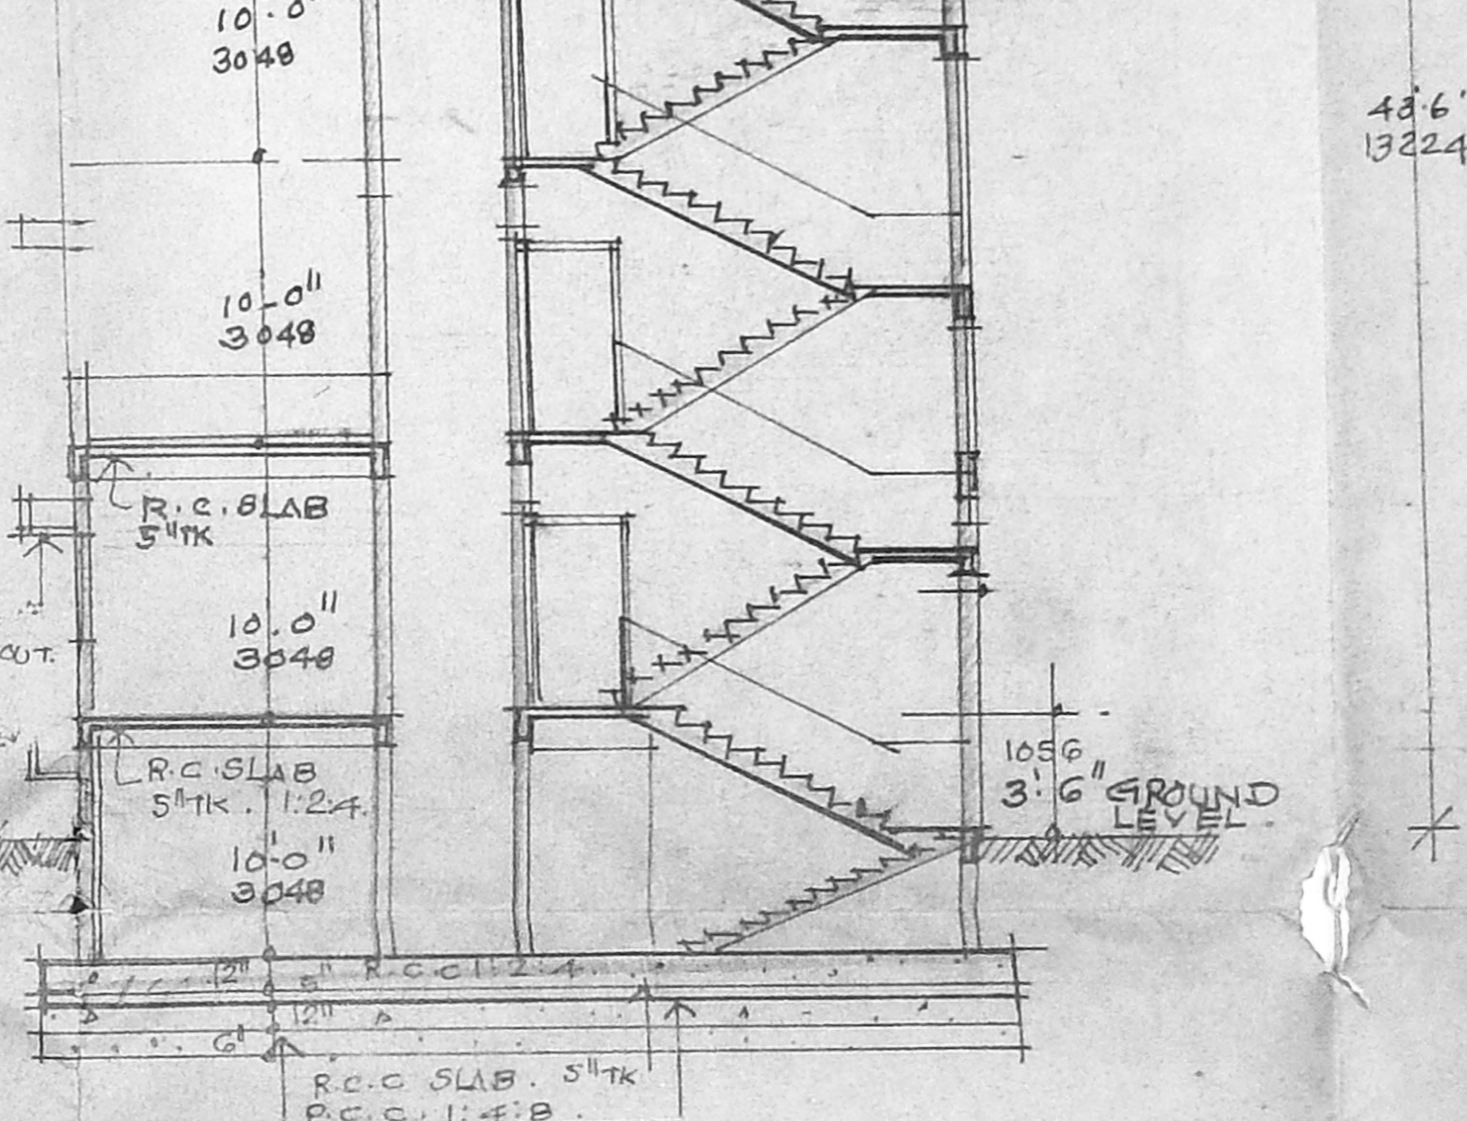


SECTION A B
 SCALE 1/8" TO 1'-0"
 1:100

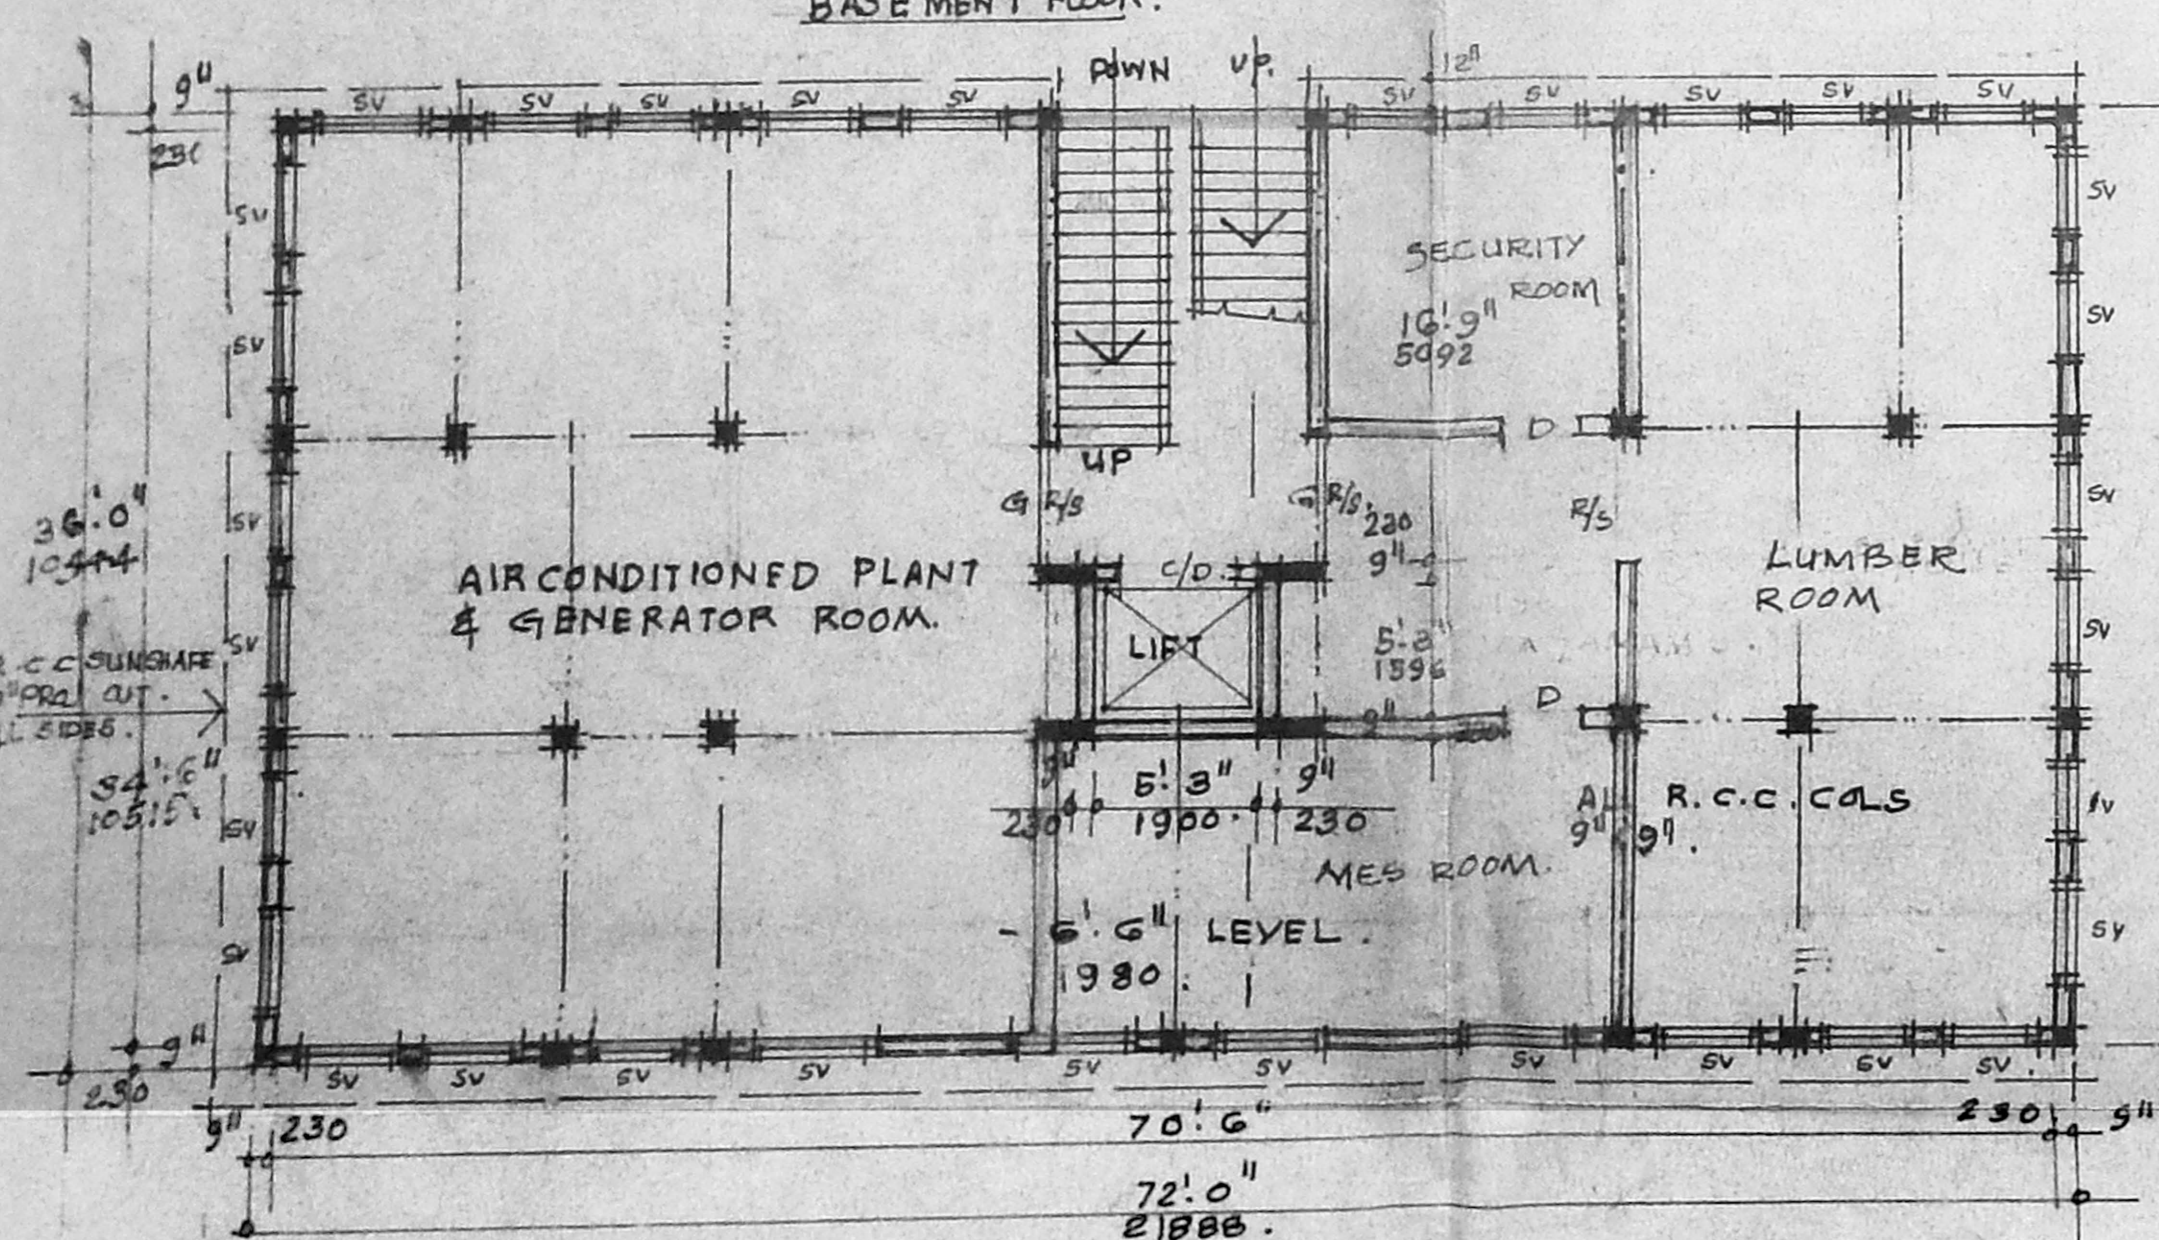

PLAN OF BASEMENT FLOOR
 - G. G. LEVEL, -1980.
 AREA OF THE FLOOR: 2559 SFT.

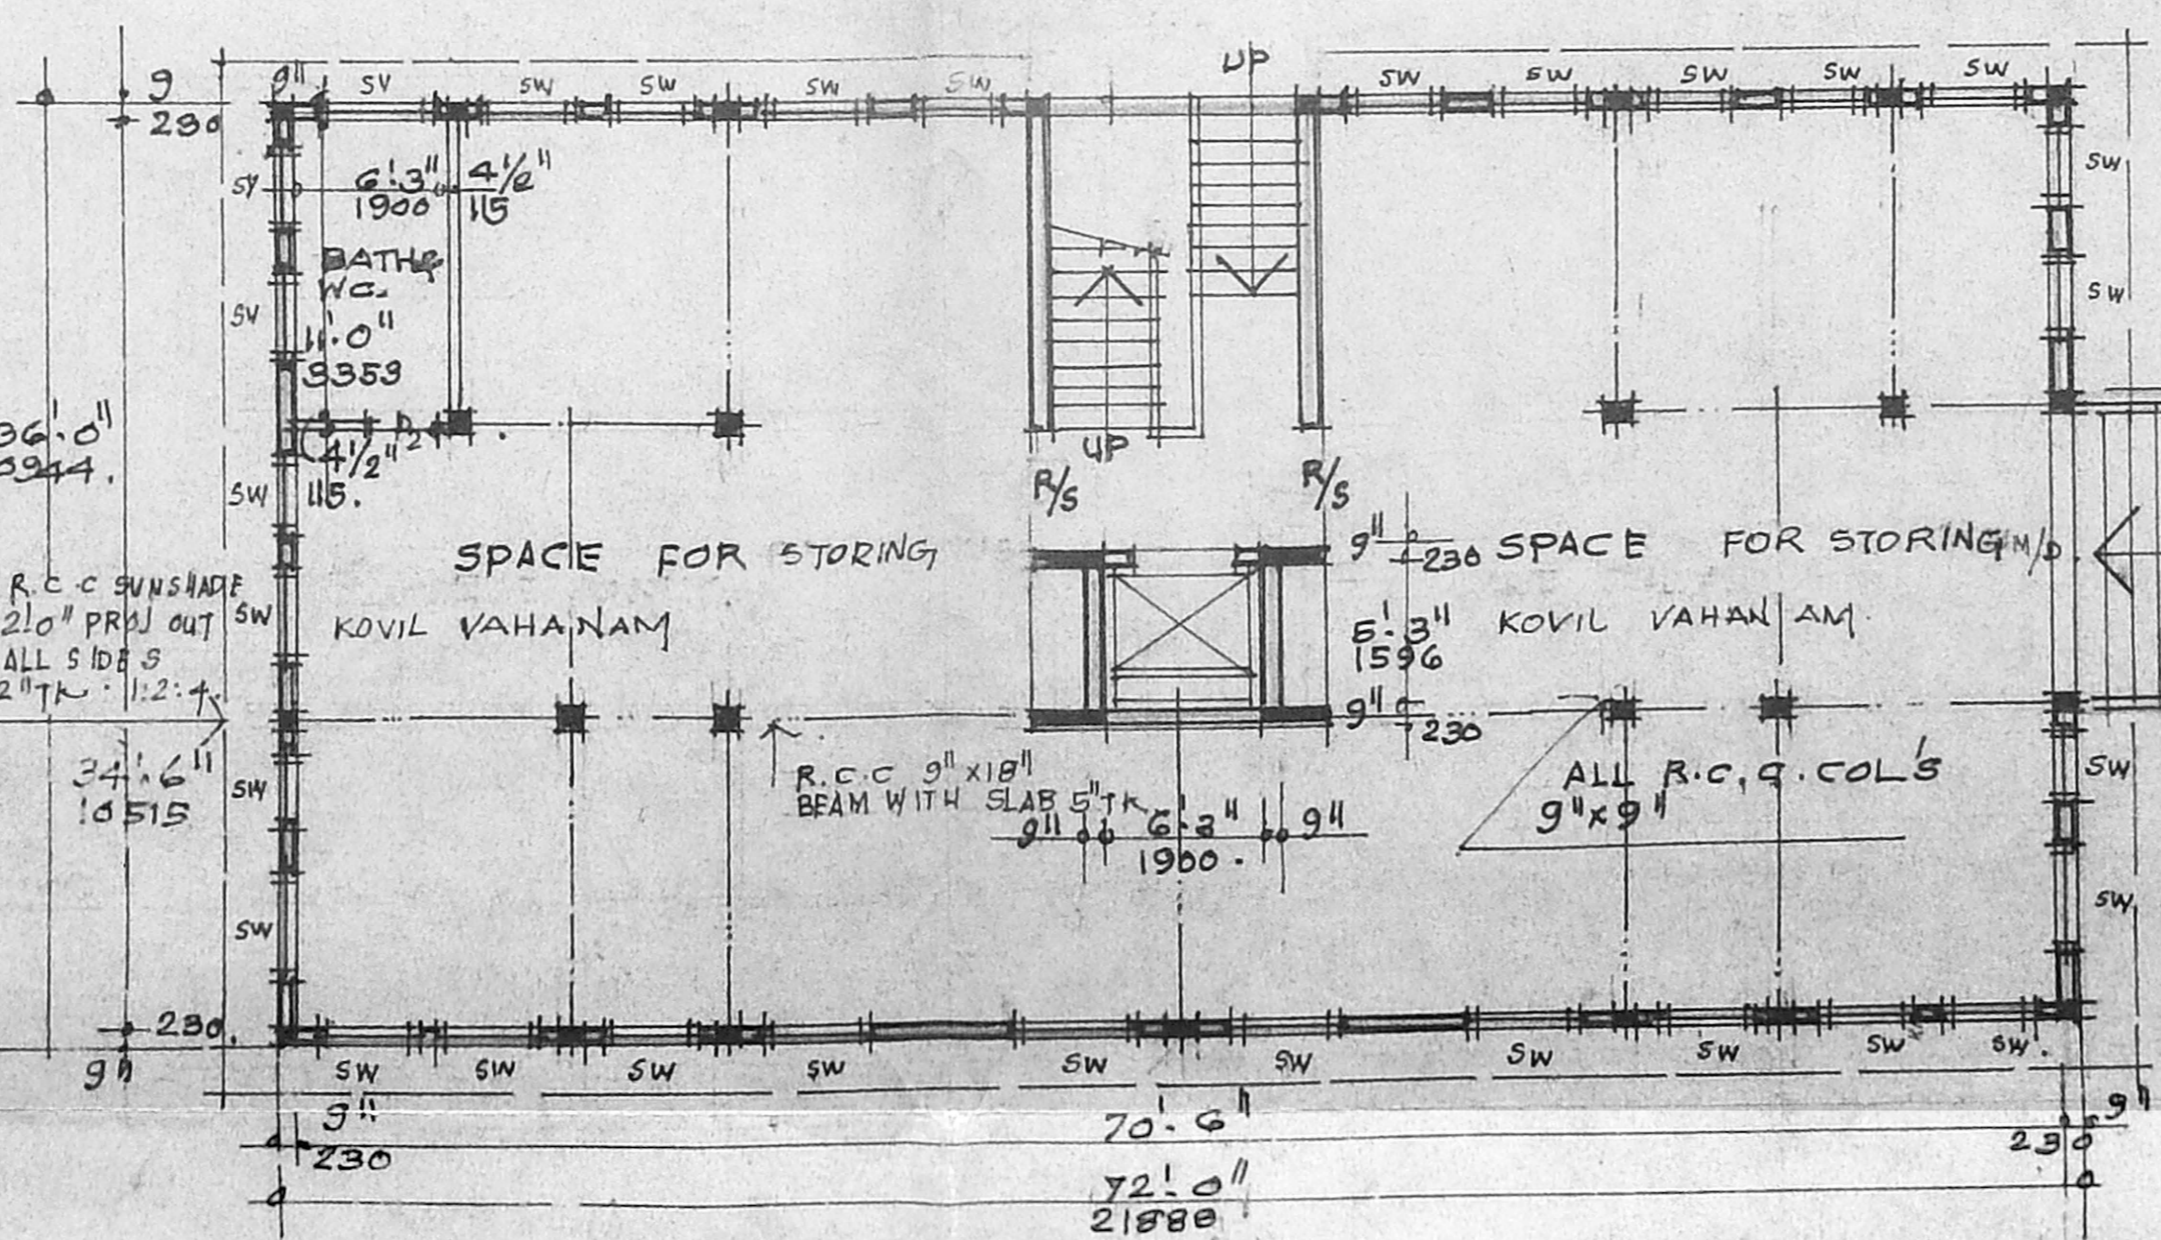

PLAN OF GROUND FLOOR
 +3.6" LEVEL
 AREA OF THE FLOOR: 2359 SFT.

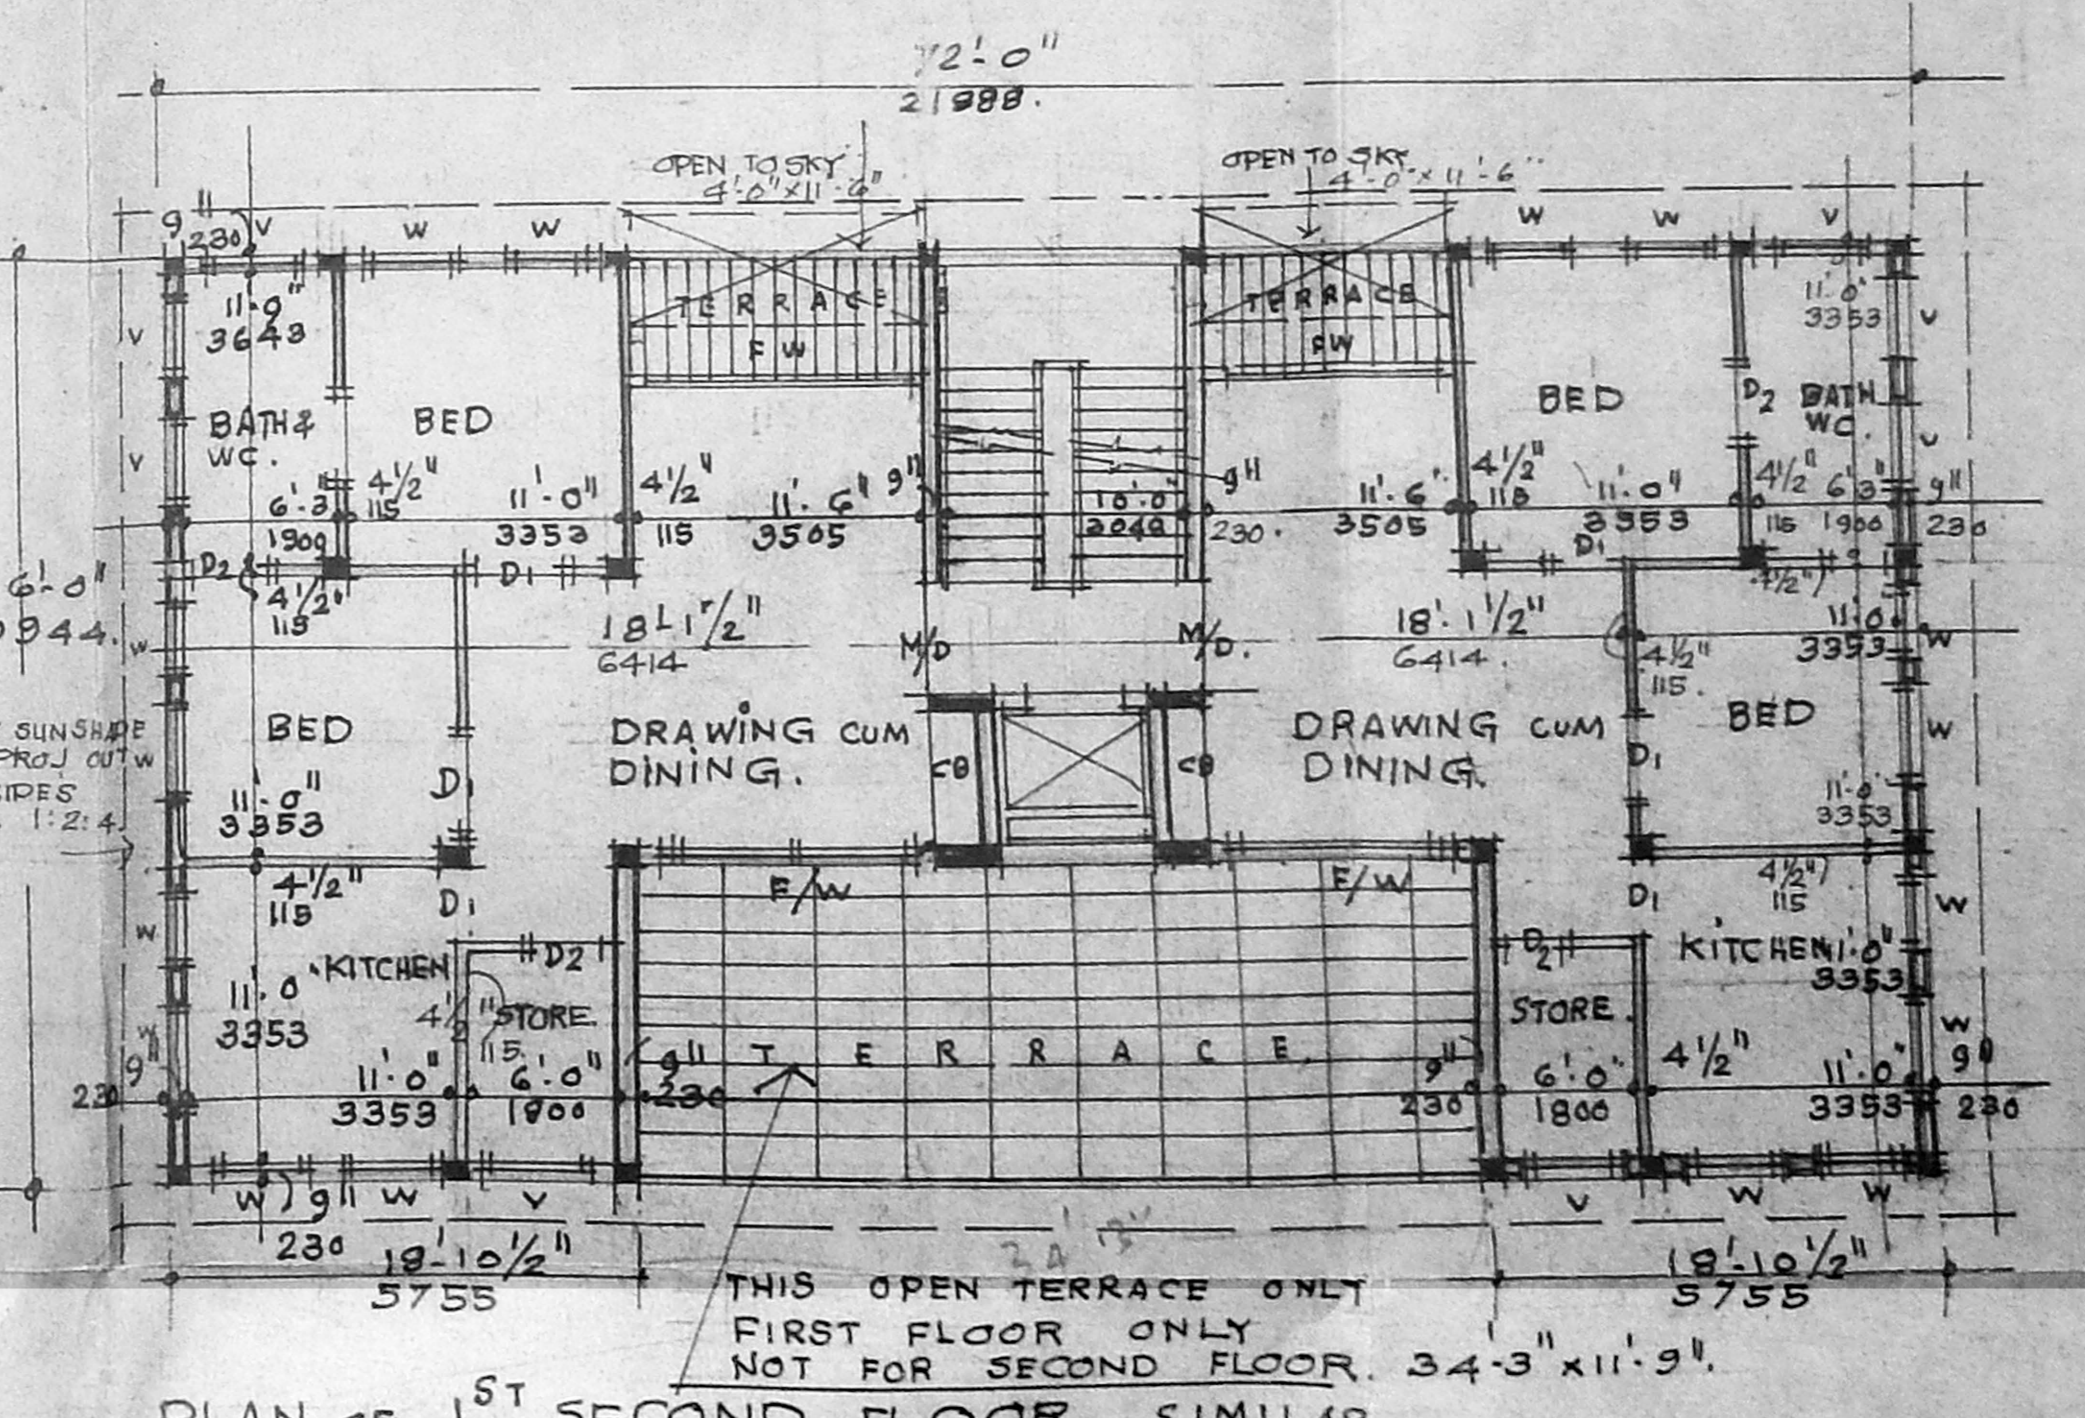

PLAN OF 1ST SECOND FLOOR. SIMILAR.
 AREA OF THE FLOOR: 2064 SFT.
 SCALE 1/8" TO 1'-0"
 1:100

REVISED PLAN FOR THE RESIDENTIAL FLATS WITH STORE FOR KOVILVAHANAMS AND RELIGIOUS USE ONLY, AT 13 RAJA STREET, T. S. NAGAR, MADRAS. 600017. DIV 12G, T. S. No. 622G BLOCK, No. 137, SNO. 106/2, 106/3, 106/4 & 106/5, FOR SRI AGASTYAR TRUST.

AREA STATEMENT	7020 SqFT.	652 Sq MTS
TOTAL PLOT EXTEND ALLOWED FSI	10530 "	978 "
BASEMENT FLOOR	2559 SFT.	237.8 Sq MTS
GROUND FLOOR	2064 "	191.8 "
FIRST FLOOR	2064 "	191.8 "
SECOND FLOOR	697 "	64.7 "
THIRD FLOOR	212 "	19.7 "
STAIR CASE ROOM		
TOTAL CONSTRUCTION AREA	10155 SFT.	942.78 Sq MTS

NOTE: LIFT ROOM WELL DEDUCTED. ALL FLOORS.
 PLOT COVERAGE: 36.50%

SPECIFICATIONS
 FOUNDATION: R.C.C. RAFT FOUNDATION WITH R.C.C. COLG. & WALLS 1:2:4.
 R.C.C. COLS & BEAMS: 1:2:4.
 SUPER STRUCTURE: BK IN CM, 1:1.5.
 R.C.C. FLOOR SLAB, 5" THK 1:2:4.
 R.C.C. FLOORS, STD PIPES & FITTINGS.
 BATH ROOMS, STD PIPES & FITTINGS.
 JOINERY: BEST INDIAN WOOD.
 W. COURSE: 3/4" BK JELLY IN LIME MORTAR WITH SLOPE 1:20 WITH PRESSED TILE G Laid ON TOP. 1:8

CLASS I. LICENSED SURVEYOR.
 PROPOSED CONSTRUCTION COLOUR THIS BOUNDARY ROAD
 K. RAJAGOBAL CHETTIAR.
 SRI AGASTYAR TRUST TRUSTEE

ARCHITECT
 S. C. MUTHUKRISHNAN & ASSOCIATES
 4C, 48th STREET, 9th AVENUE
 9th AVENUE, ASHOK NAGAR,
 M. A. D. R. A. S. 600085
 PHONE: 4821-449 / 482217

SANCTIONED ON 20-9-95. MMDA VIDE LR No. B2/8501/95. CORPORATION. CEBA 862/95 DATE: 21-11-95.