



B/2704/154/97.


Planning Permit No. **APPROVED**  
 SUBJECT TO THE CONDITIONS IN THIS OFFICE LETTER.  
 No. B2/2704/154/97  
 FOR M.B.M. SECRETARY  
 CHENNAI METROPOLITAN  
 DEVELOPMENT AUTHORITY  
 CHENNAI-600 008.

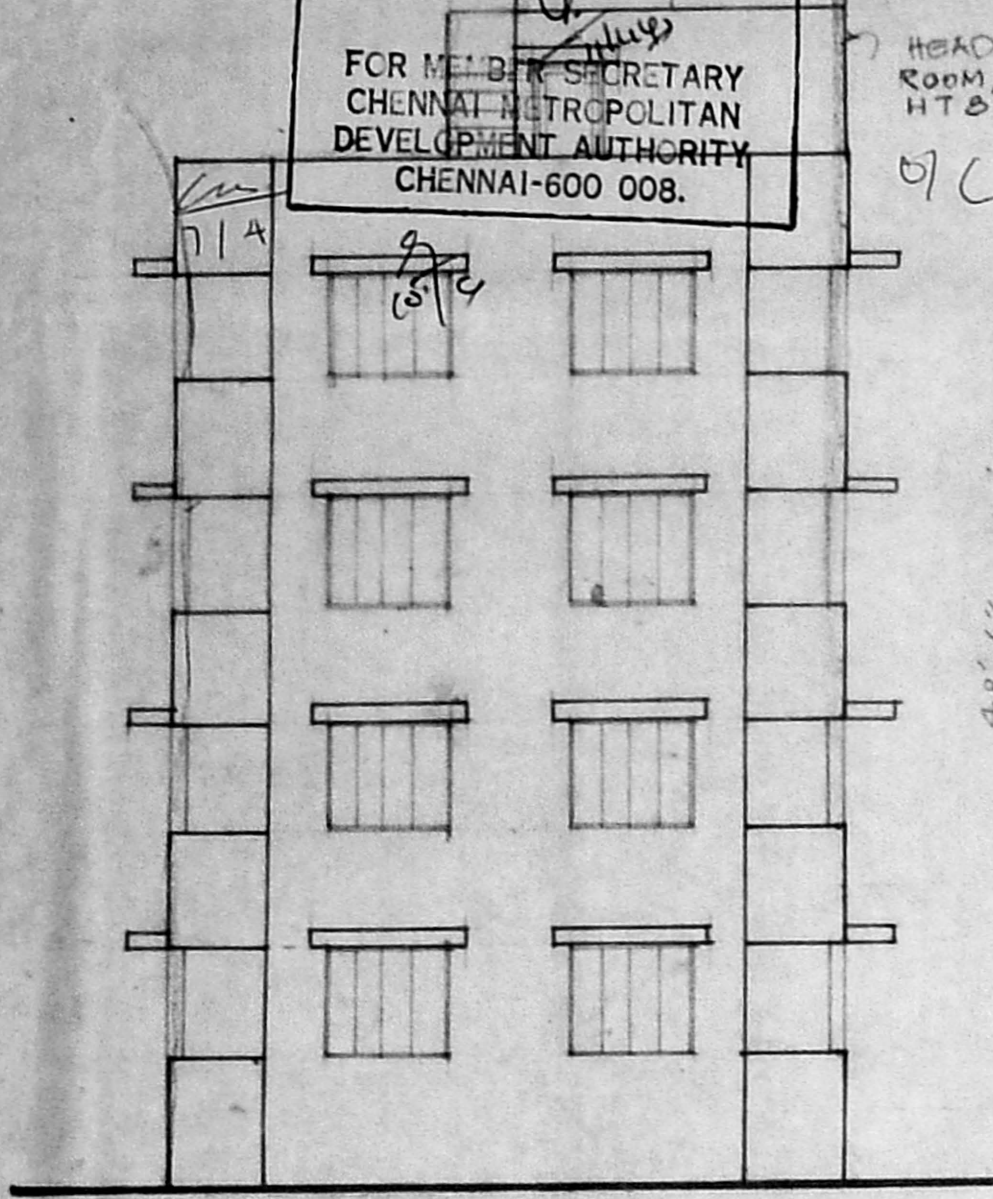

ELEVATION

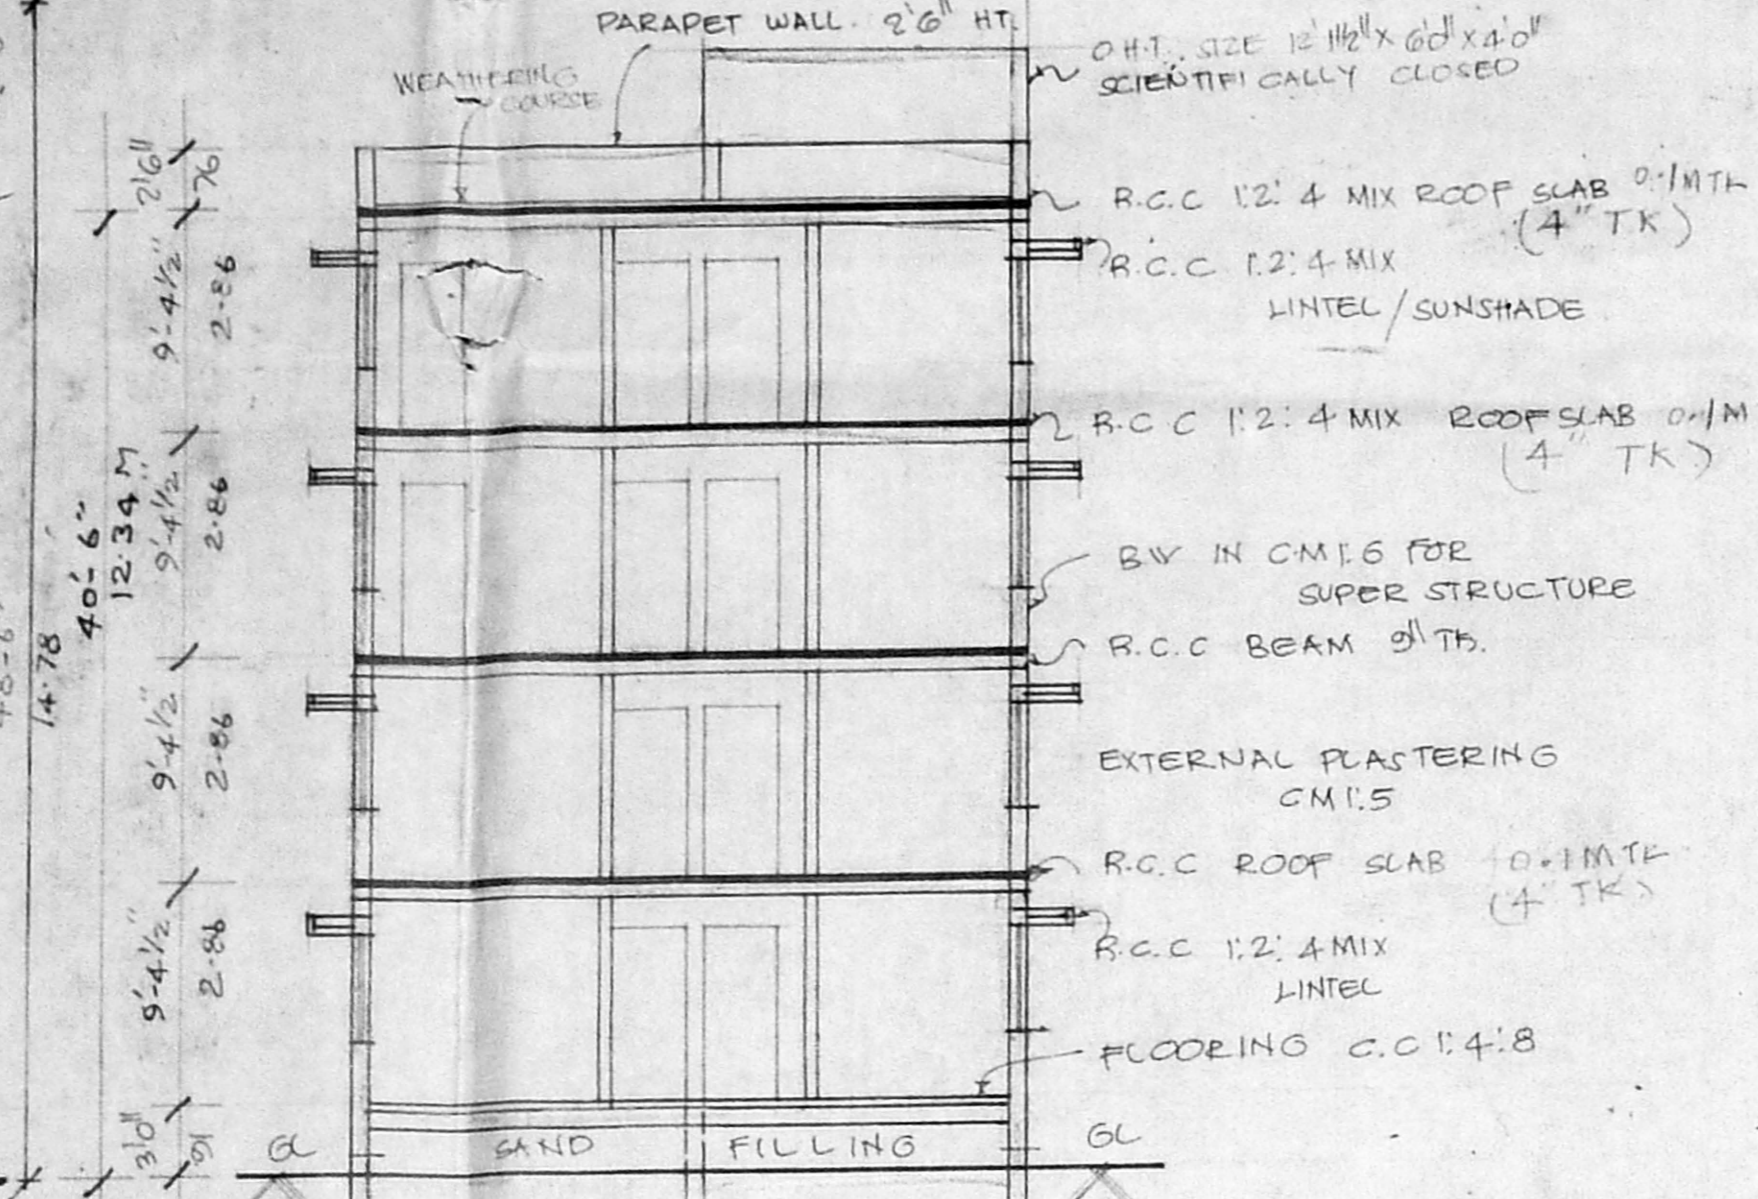


SECTION ON AB

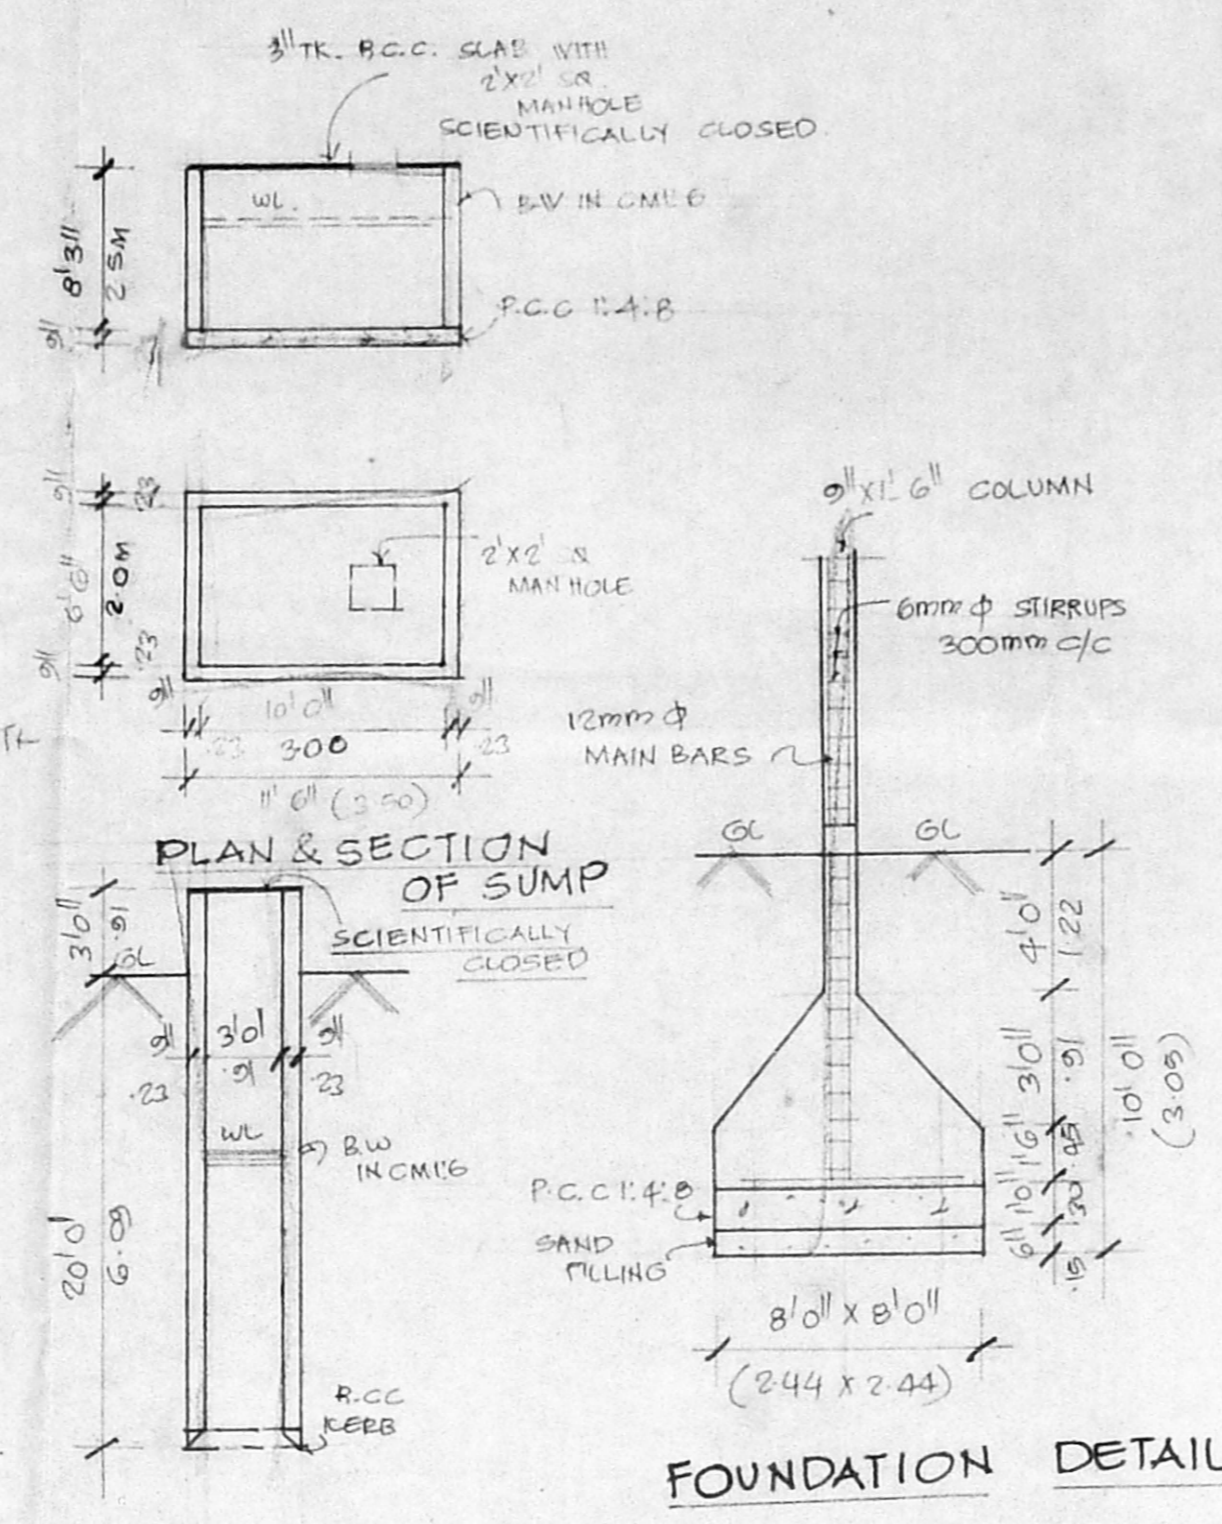


FOUNDATION DETAIL

SECTION OF WELL

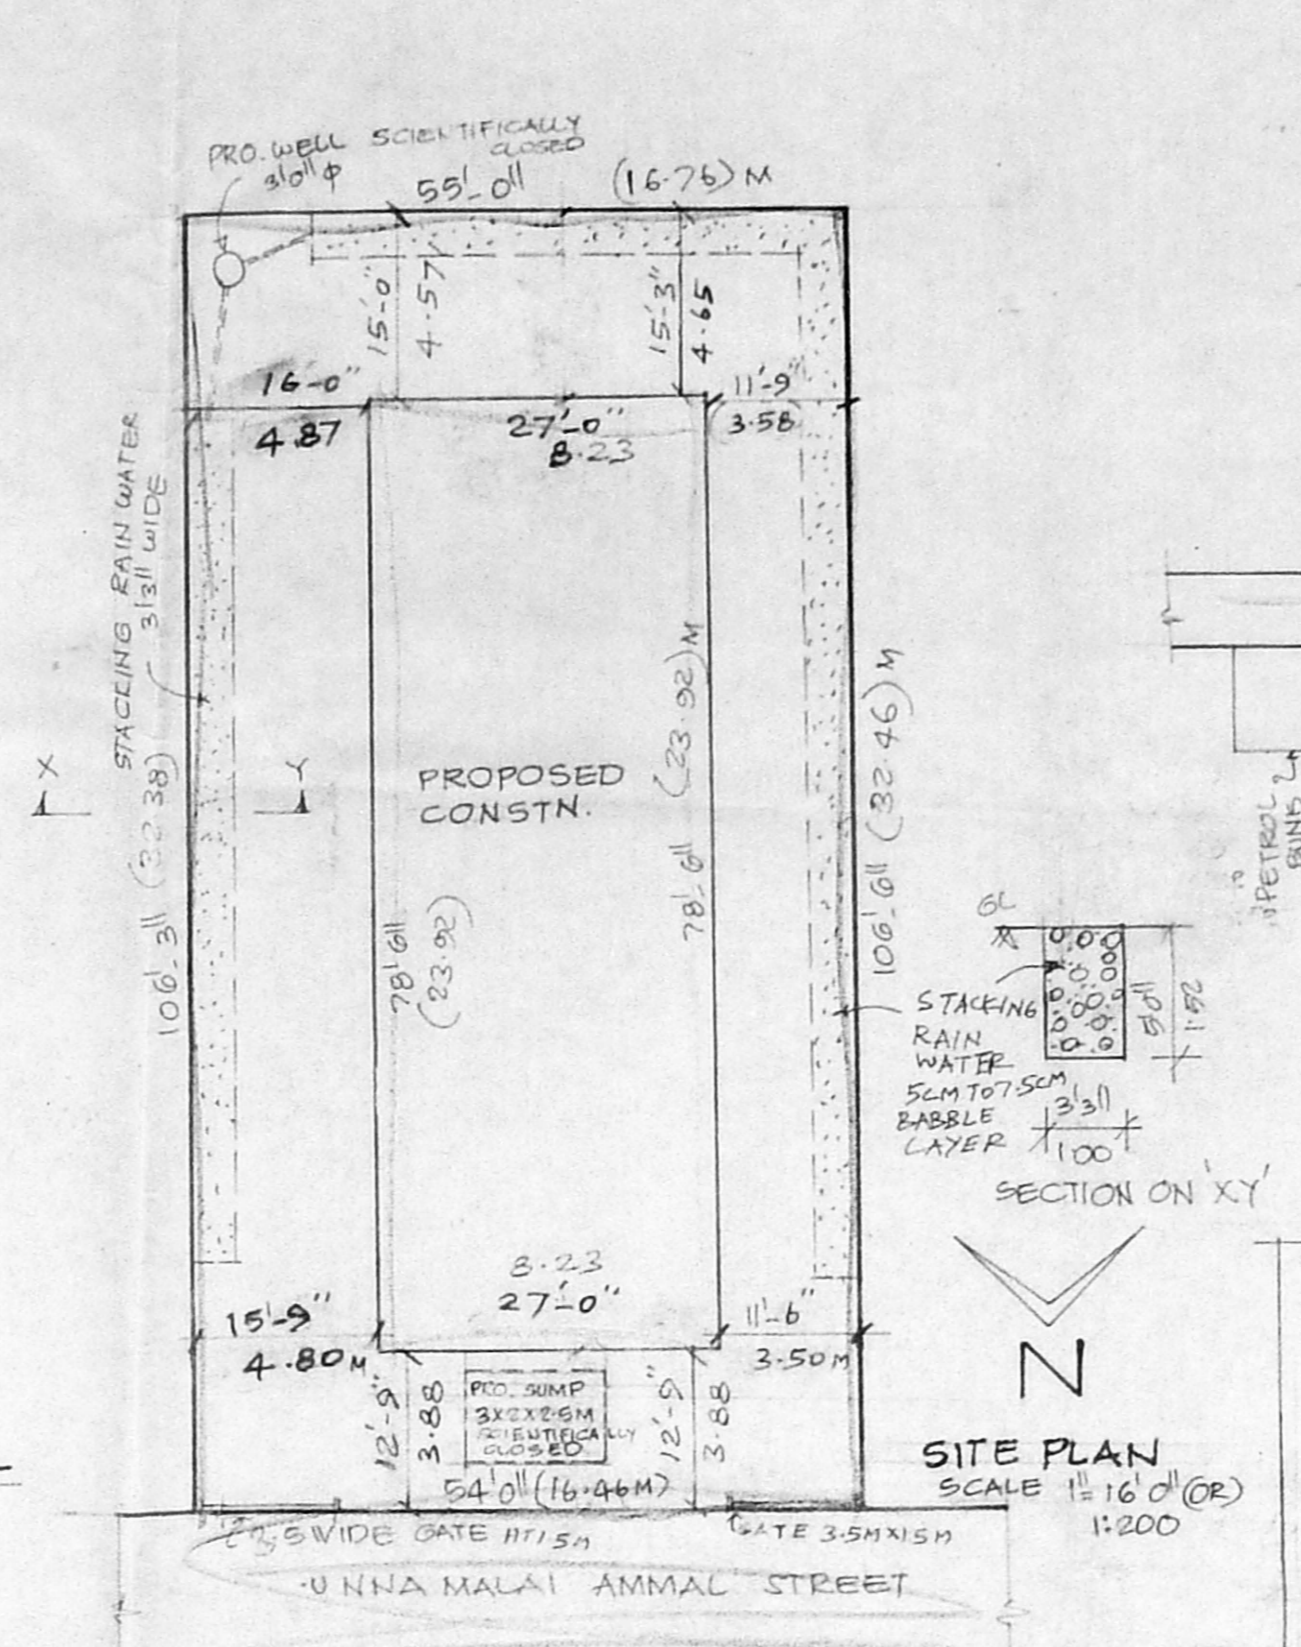

SITE PLAN

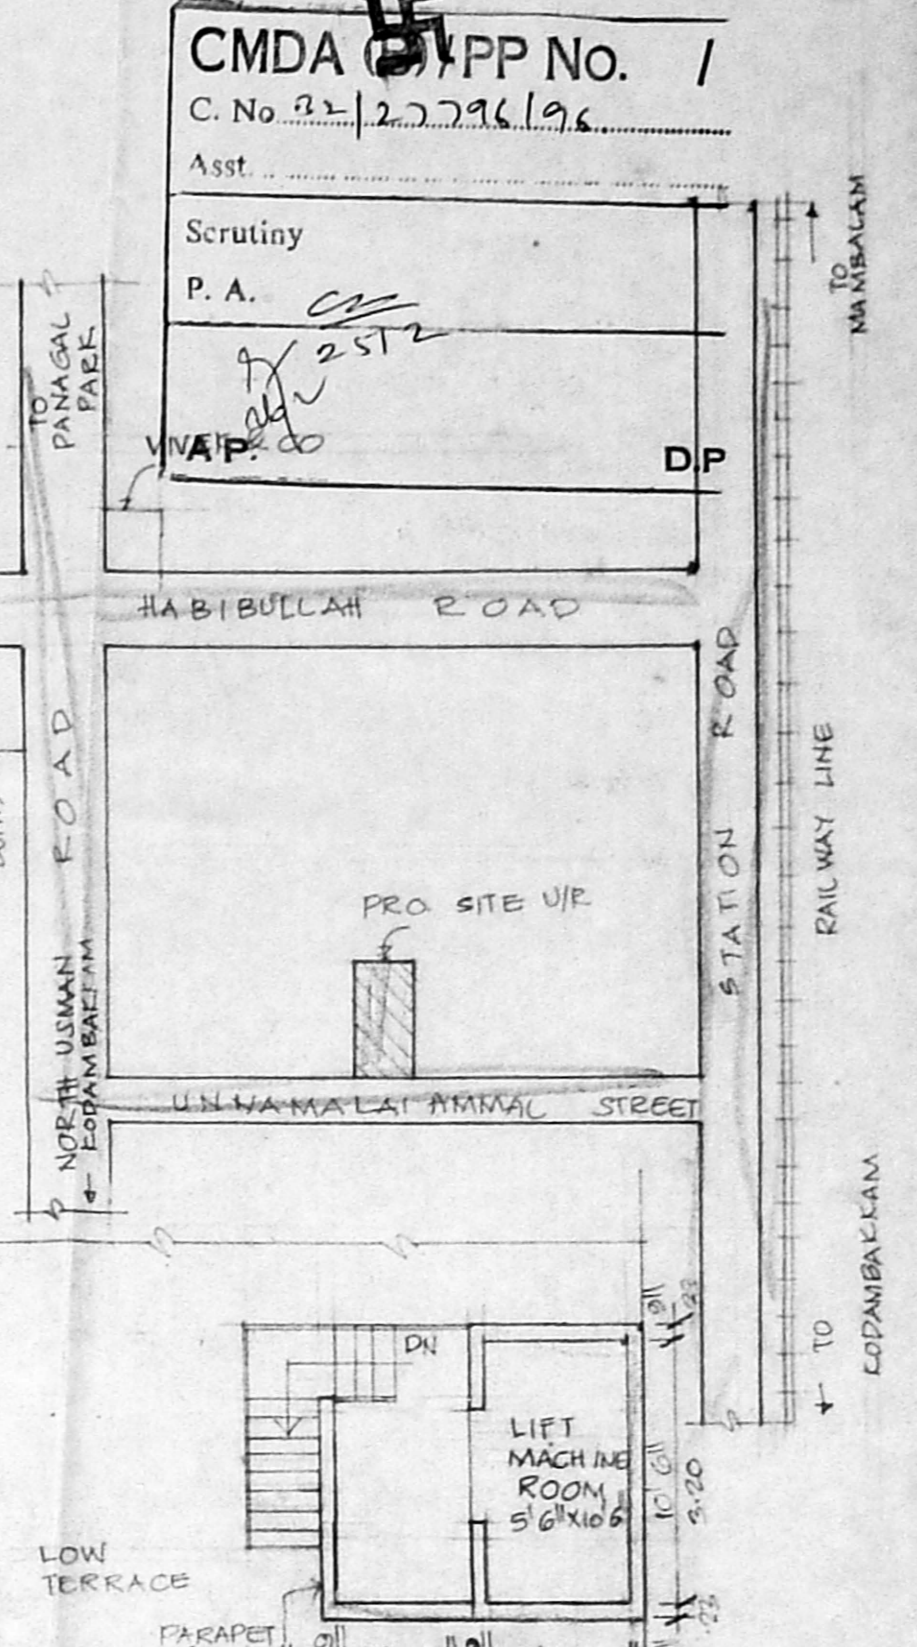

LIFT MACHINE ROOM PLAN

JOINERY DETAIL


D	DOOR	3'3" x 7'0"	1.00 X 2.14
D1	DOOR	3'0" x 7'0"	0.91 X 2.14
D2	DOOR	2'0" x 7'0"	0.76 X 2.14
W	WINDOW	6'0" x 4'6"	1.82 X 1.37
W1	WINDOW	5'0" x 4'6"	1.52 X 1.37
W2	WINDOW	4'0" x 4'6"	1.22 X 1.37
V	VENTILATOR	2'0" x 2'0"	0.61 X 0.61

AREA DETAIL


PLOT AREA (AS PER PATA)	5804 SFT (OR) 539.19 M <sup>2</sup>
PRO. G.F. AREA	2119.5 SFT (OR) 196.90 M <sup>2</sup>
PRO. FF. AREA	2119.5 SFT (OR) 196.90 M <sup>2</sup>
PRO. SF. AREA	2119.5 SFT (OR) 196.90 M <sup>2</sup>
PRO. T.F. AREA	2119.5 SFT (OR) 196.90 M <sup>2</sup>
TOTAL AREA	8478 SFT (OR) 787.60 M <sup>2</sup>
COVERAGE	36.51 %
P.S.I.	1.46

COLOUR INDEX


PRO. AS SHOWN AS	[Symbol]
ROAD AS SHOWN AS	[Symbol]
BOUNDARY AS SHOWN AS	[Symbol]

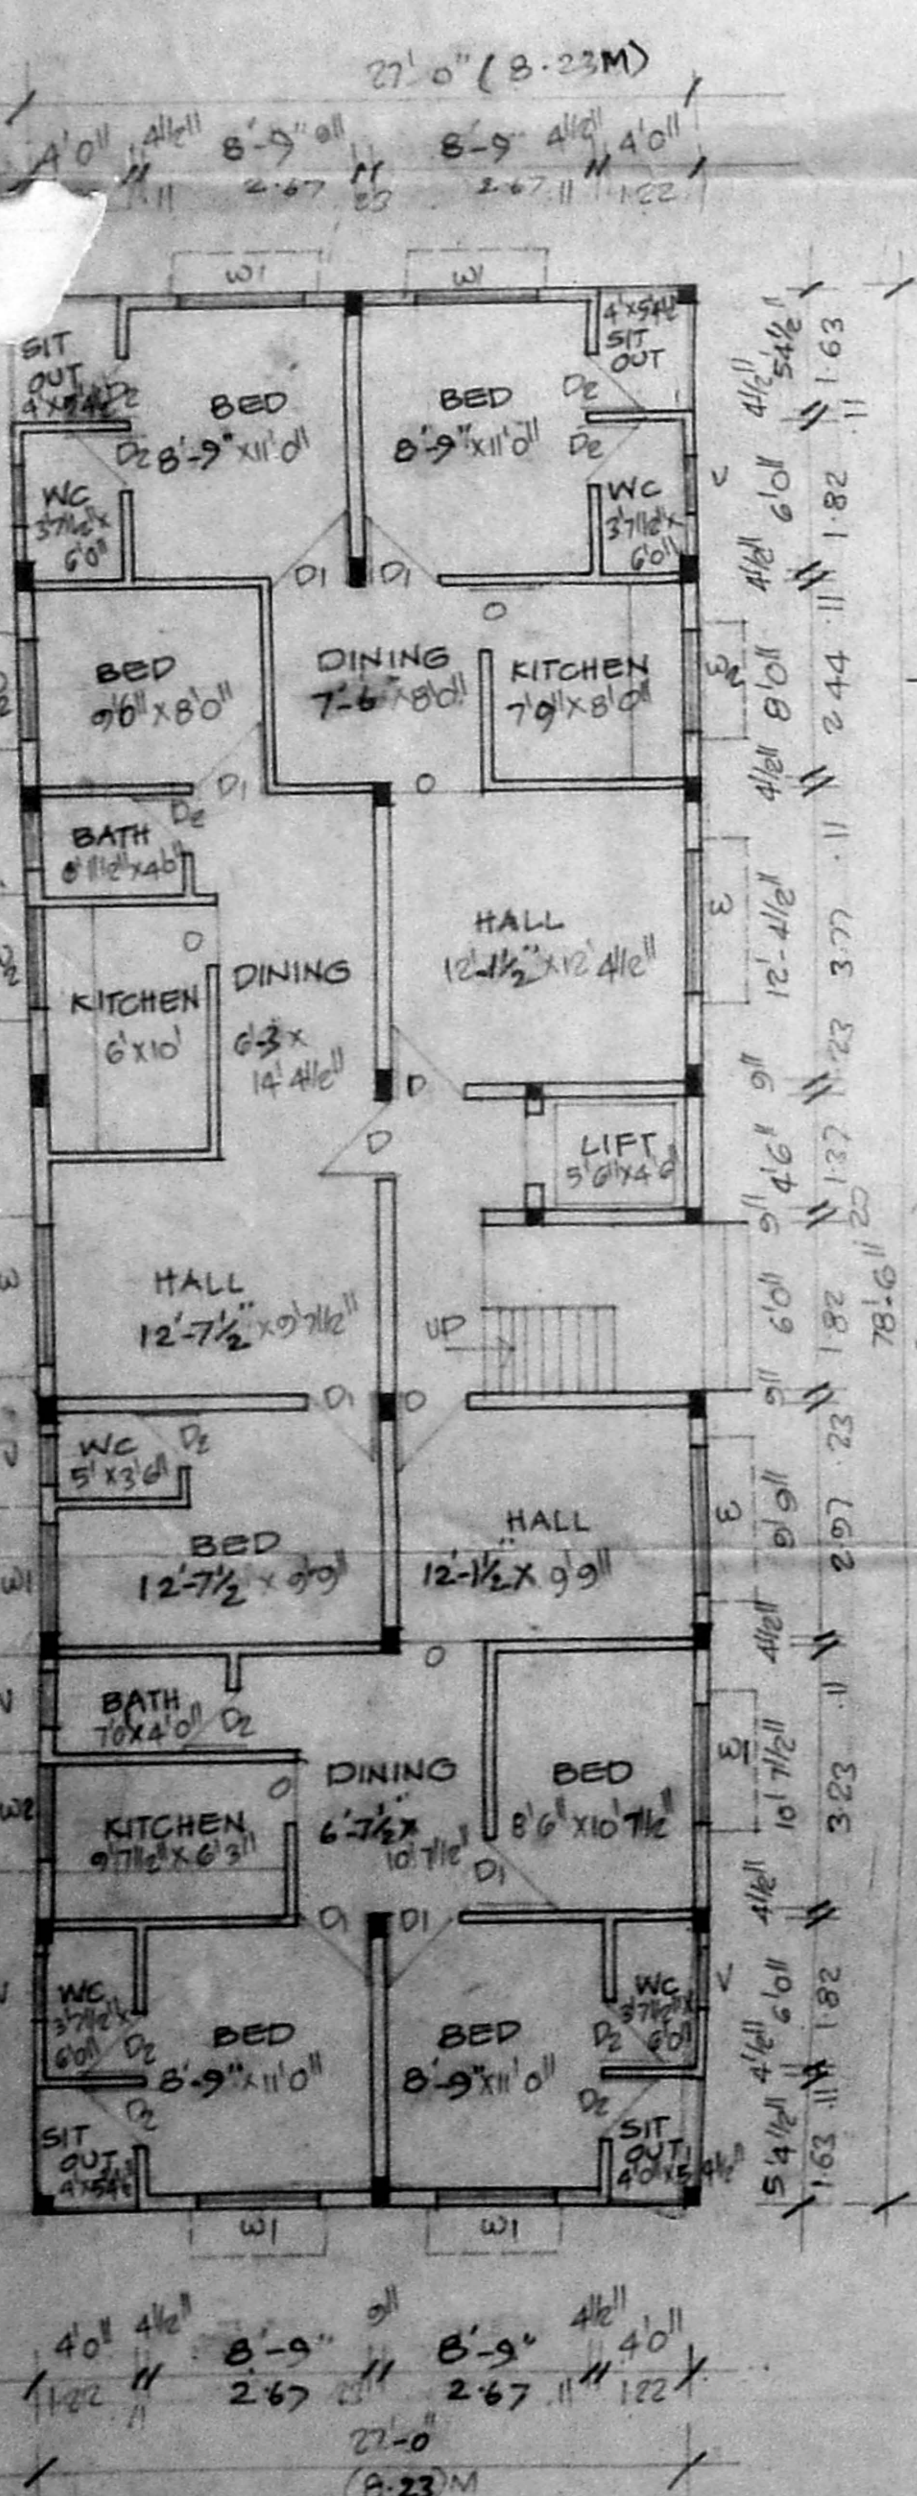


GROUND FLOOR PLAN

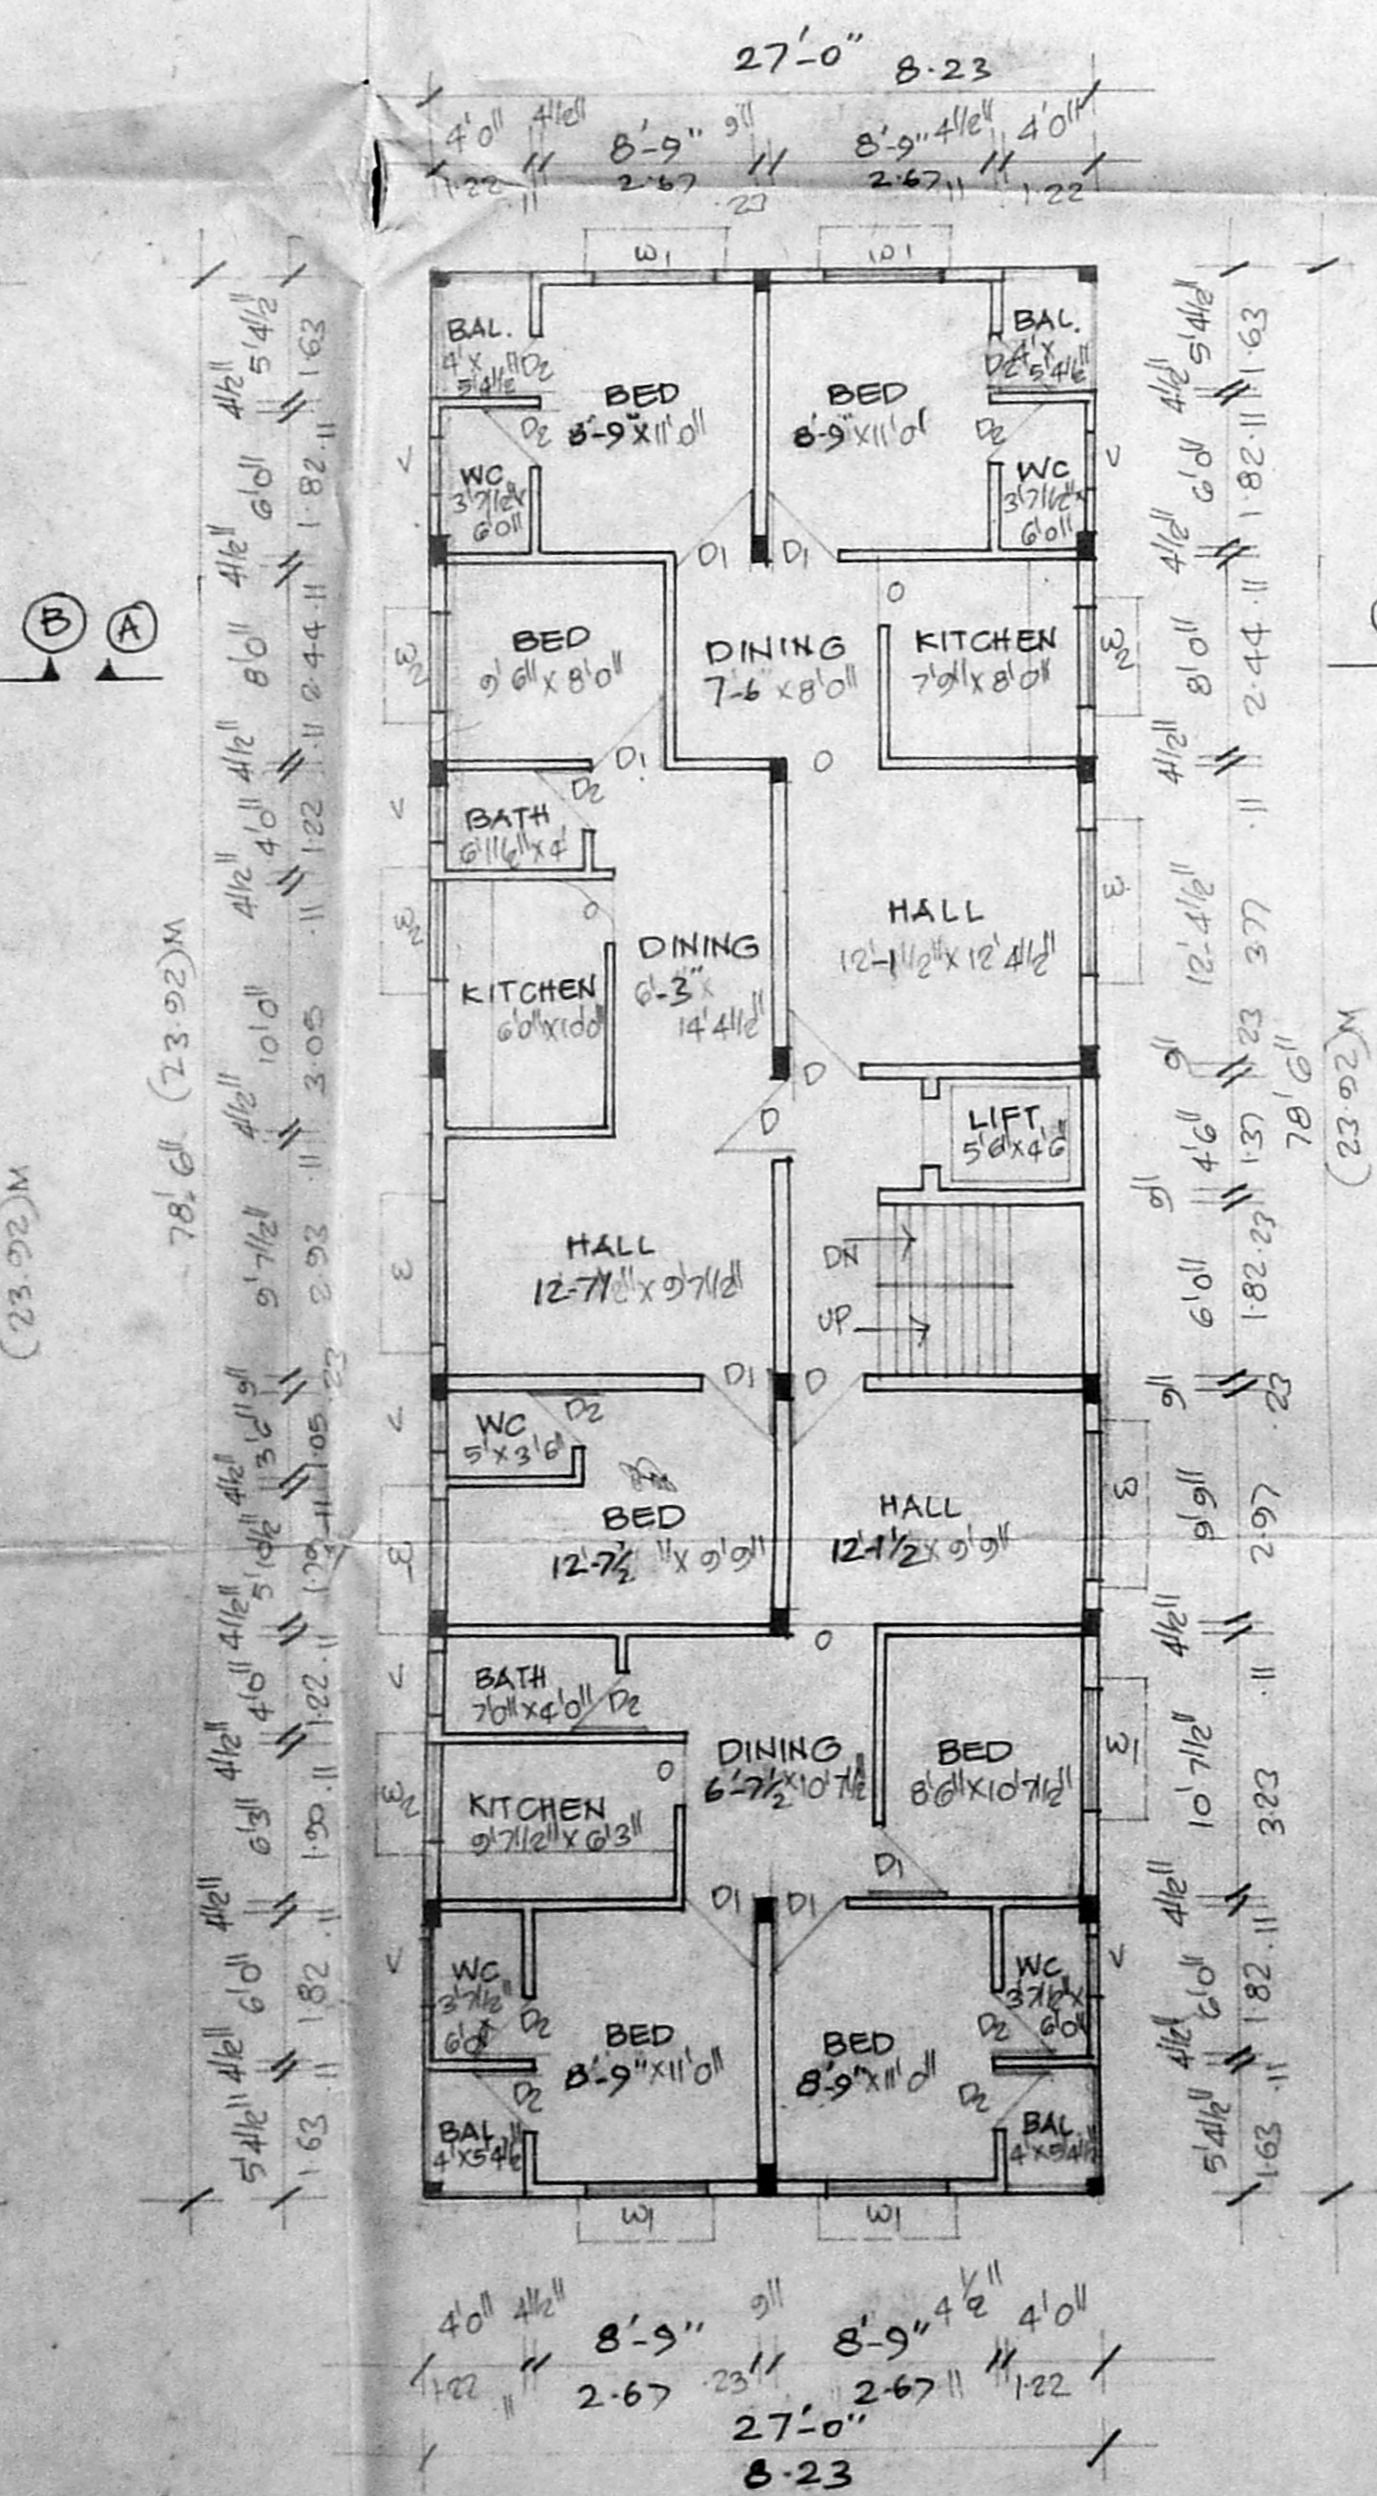


FIRST FLOOR PLAN

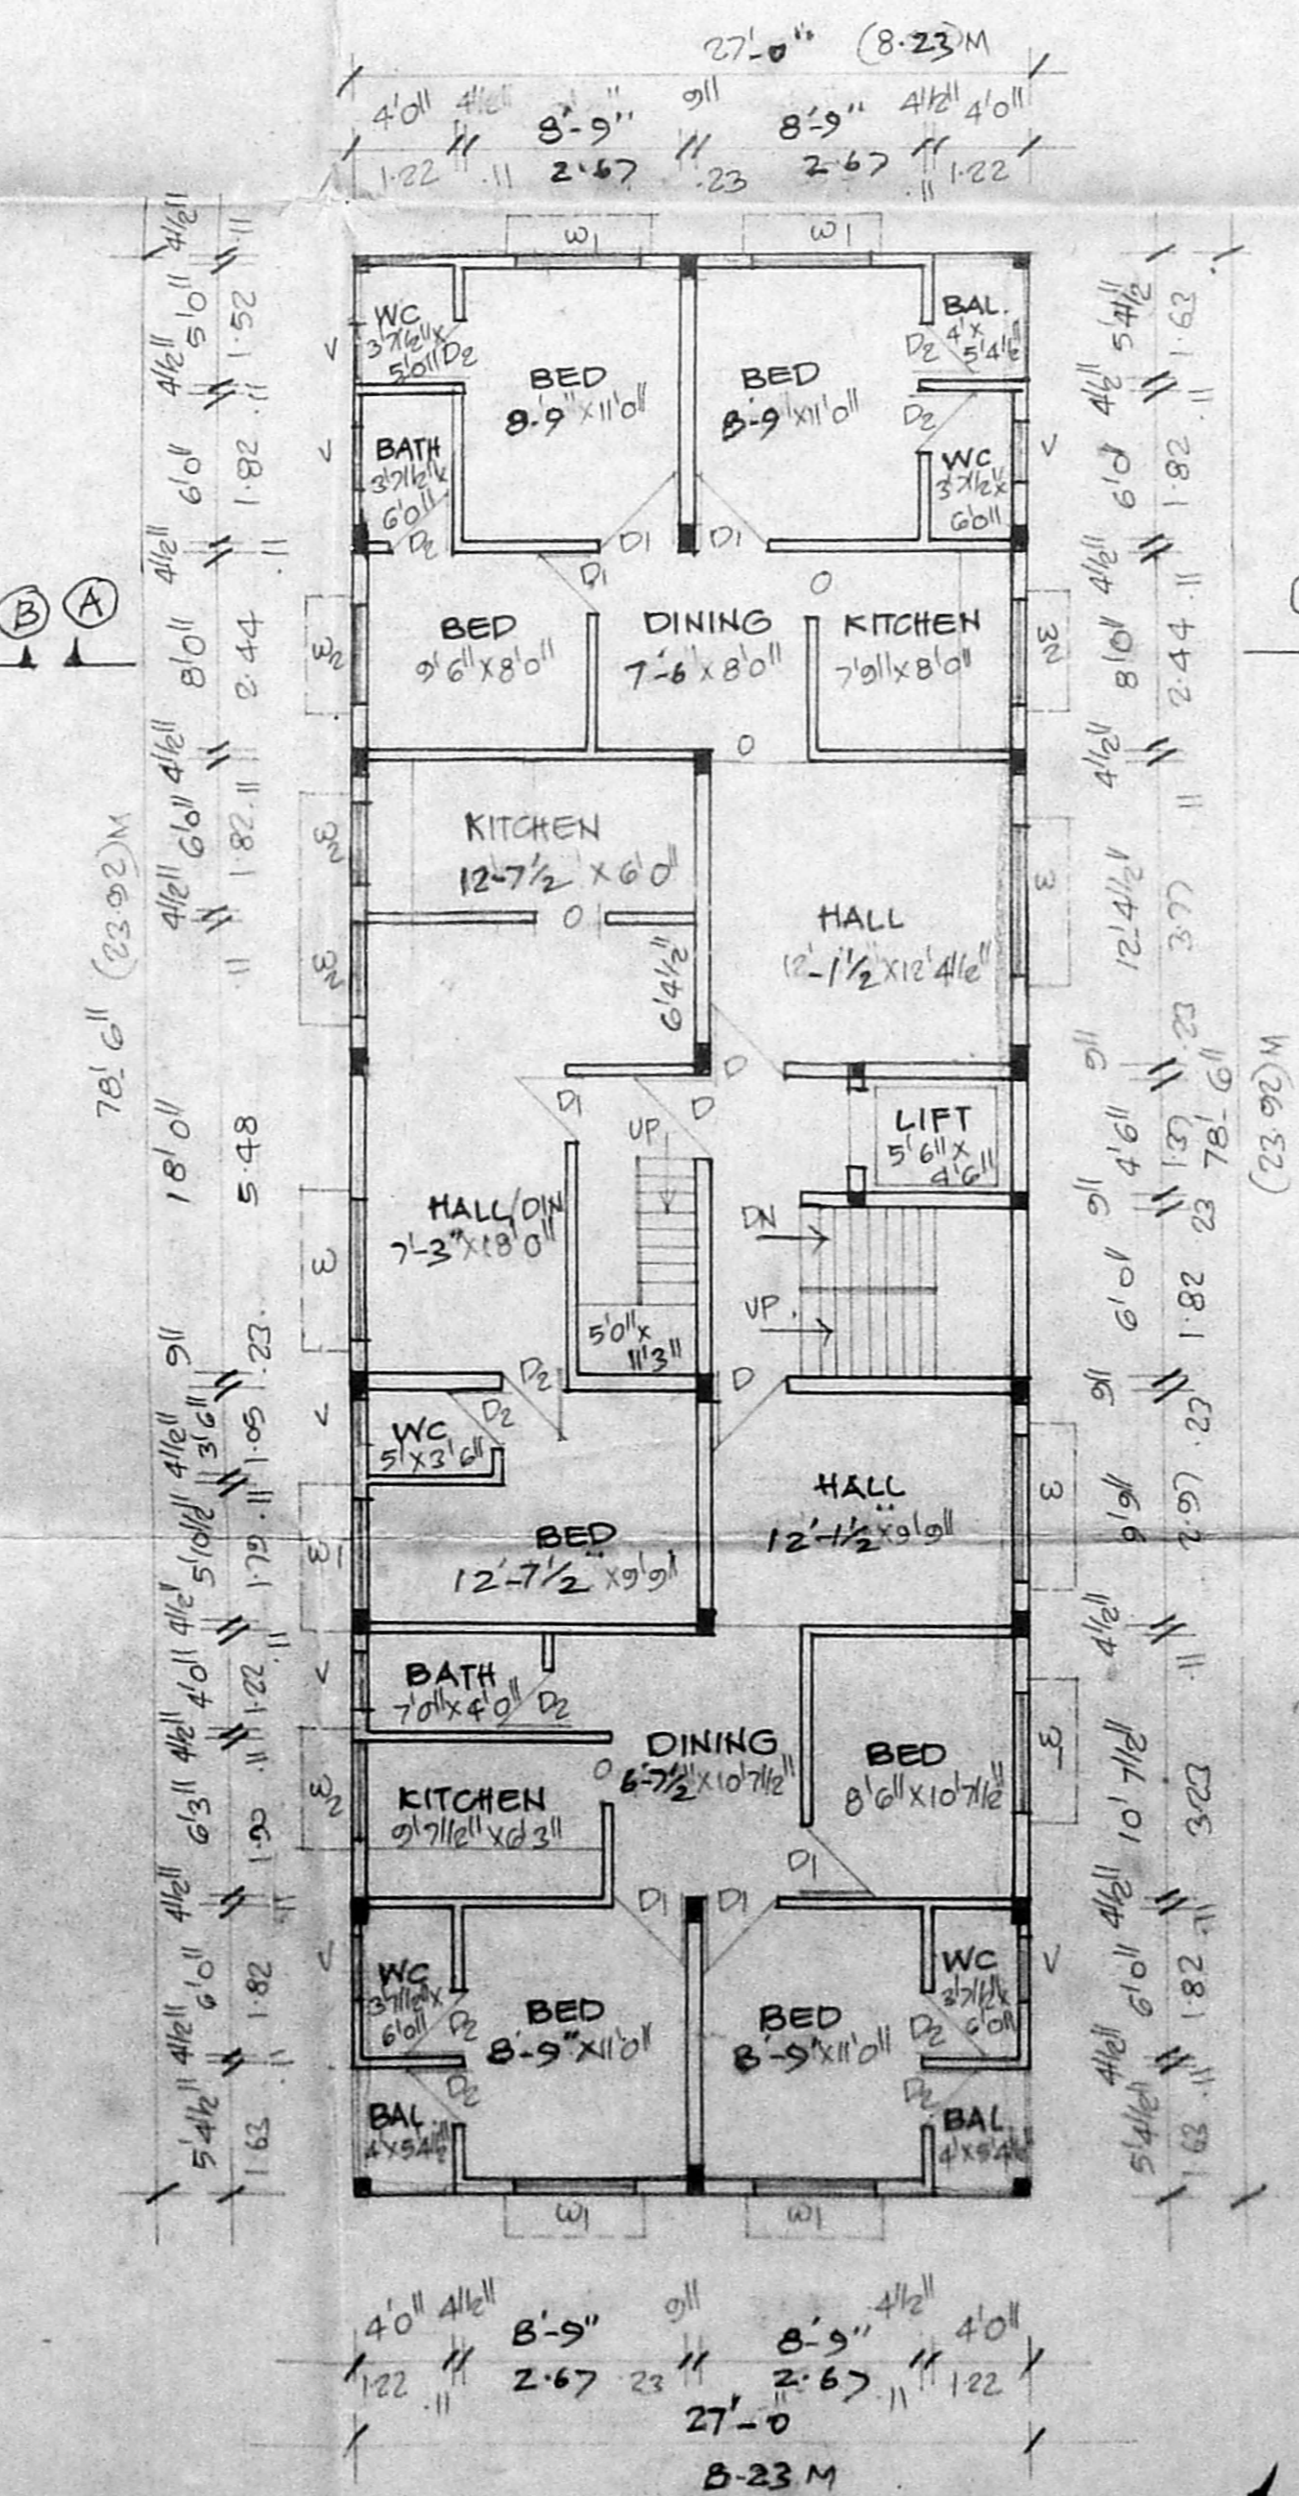

SECOND FLOOR PLAN

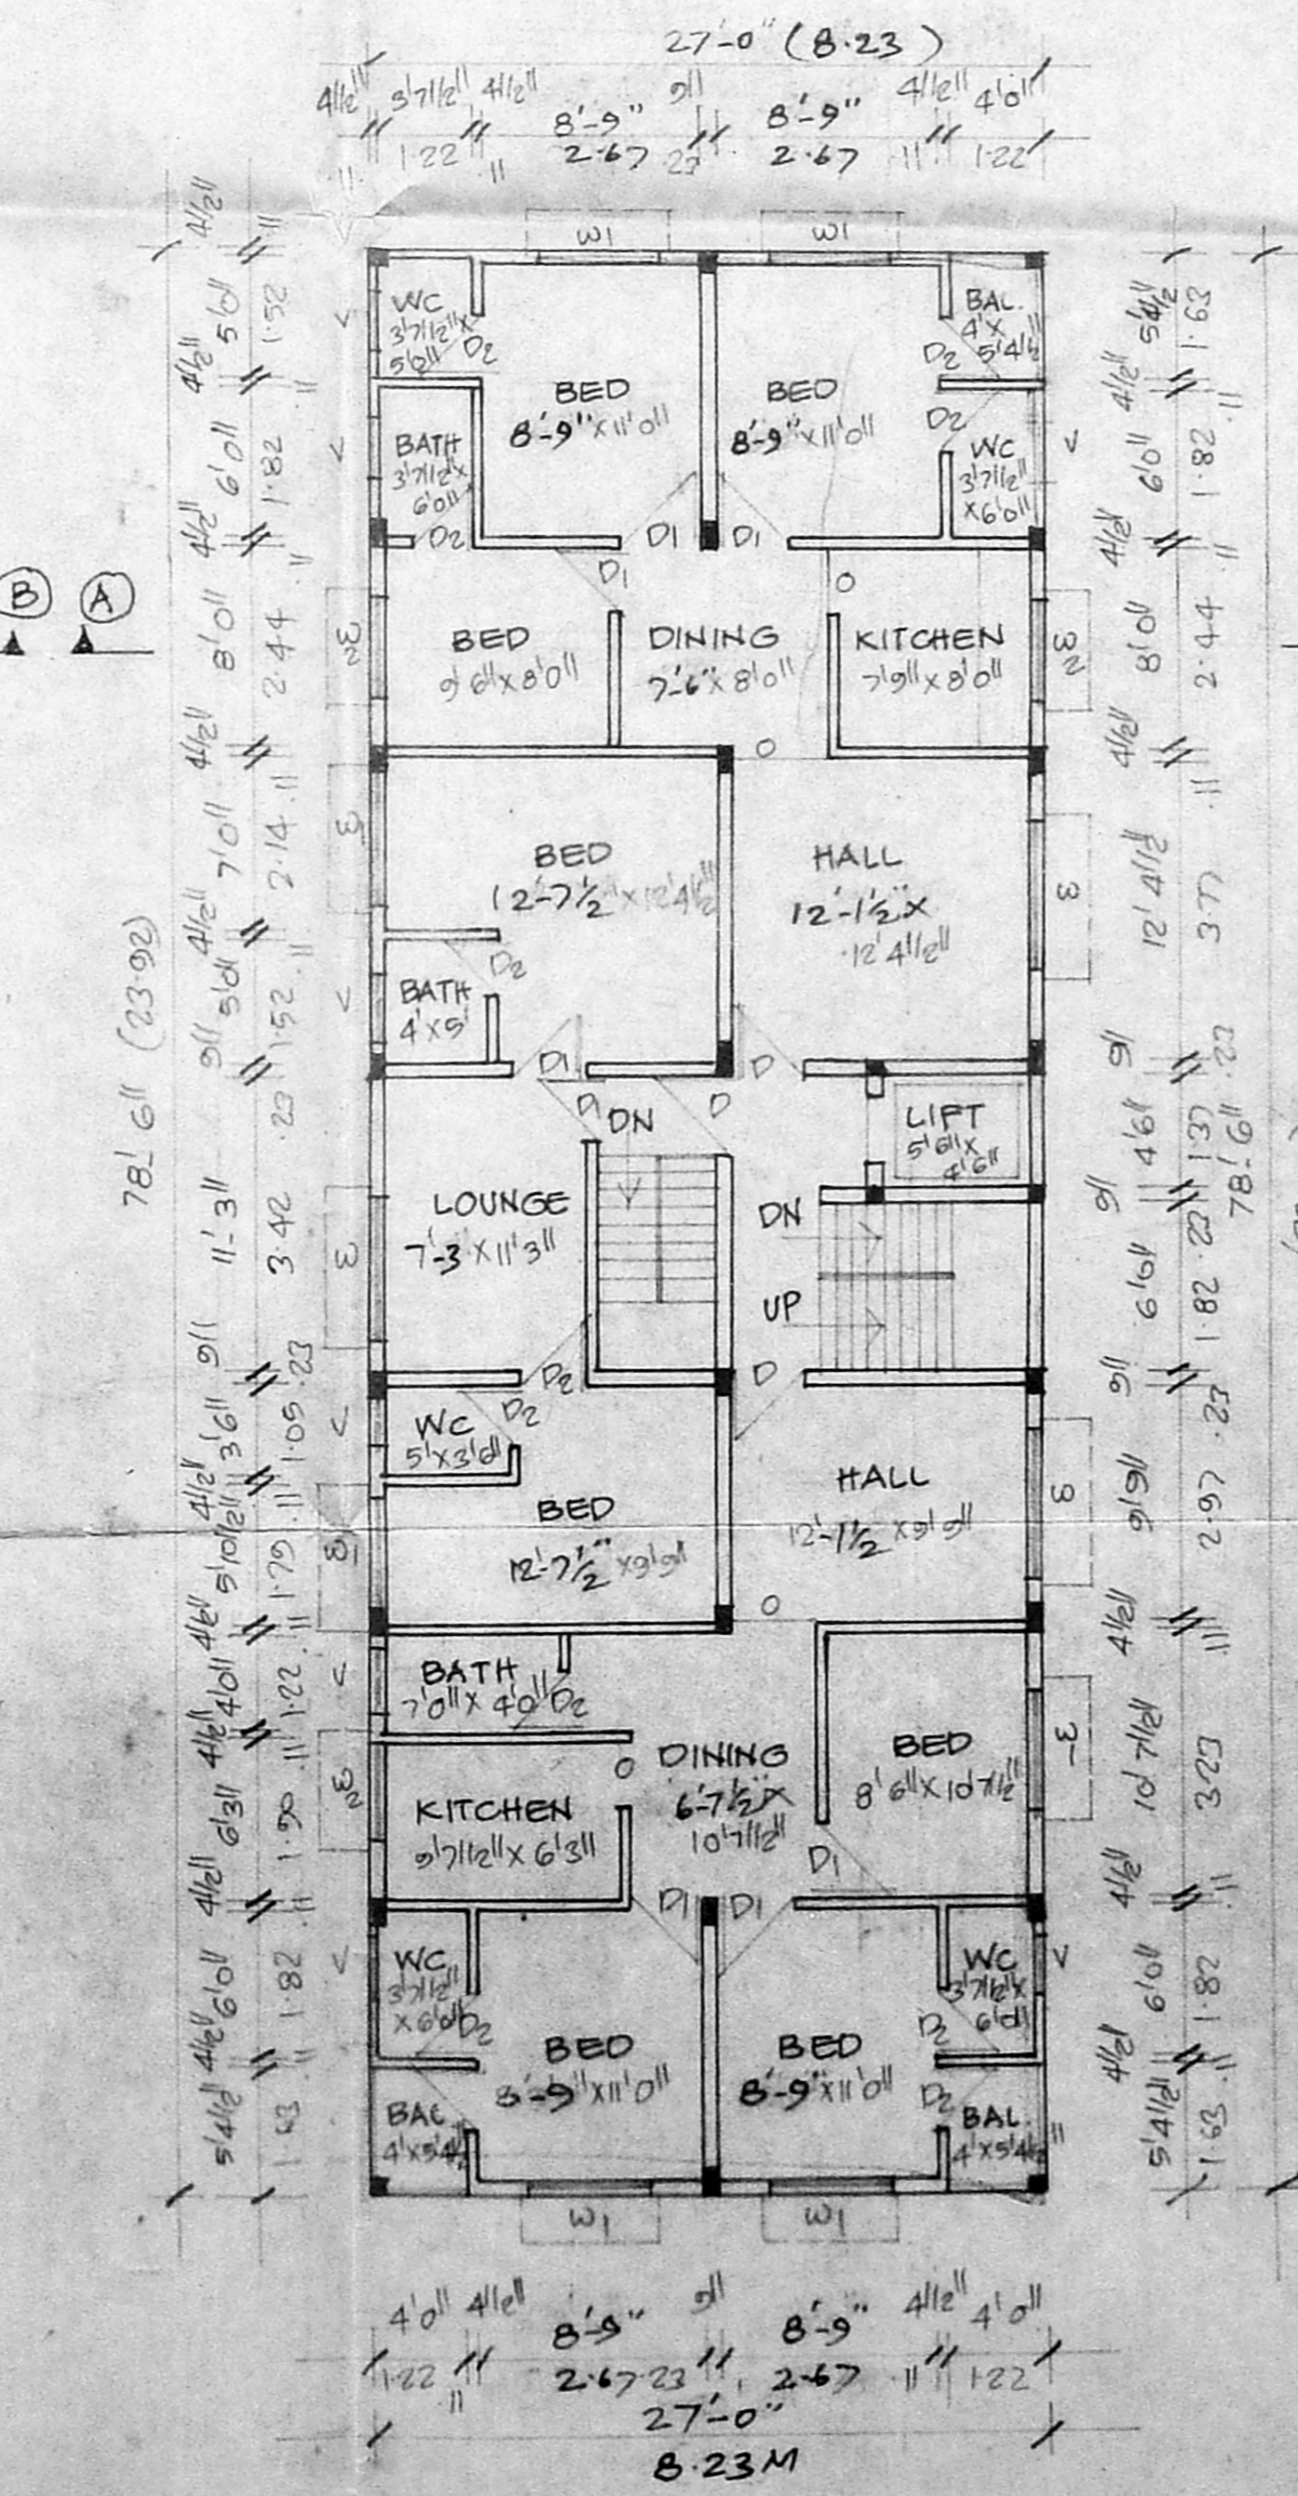

THIRD FLOOR PLAN

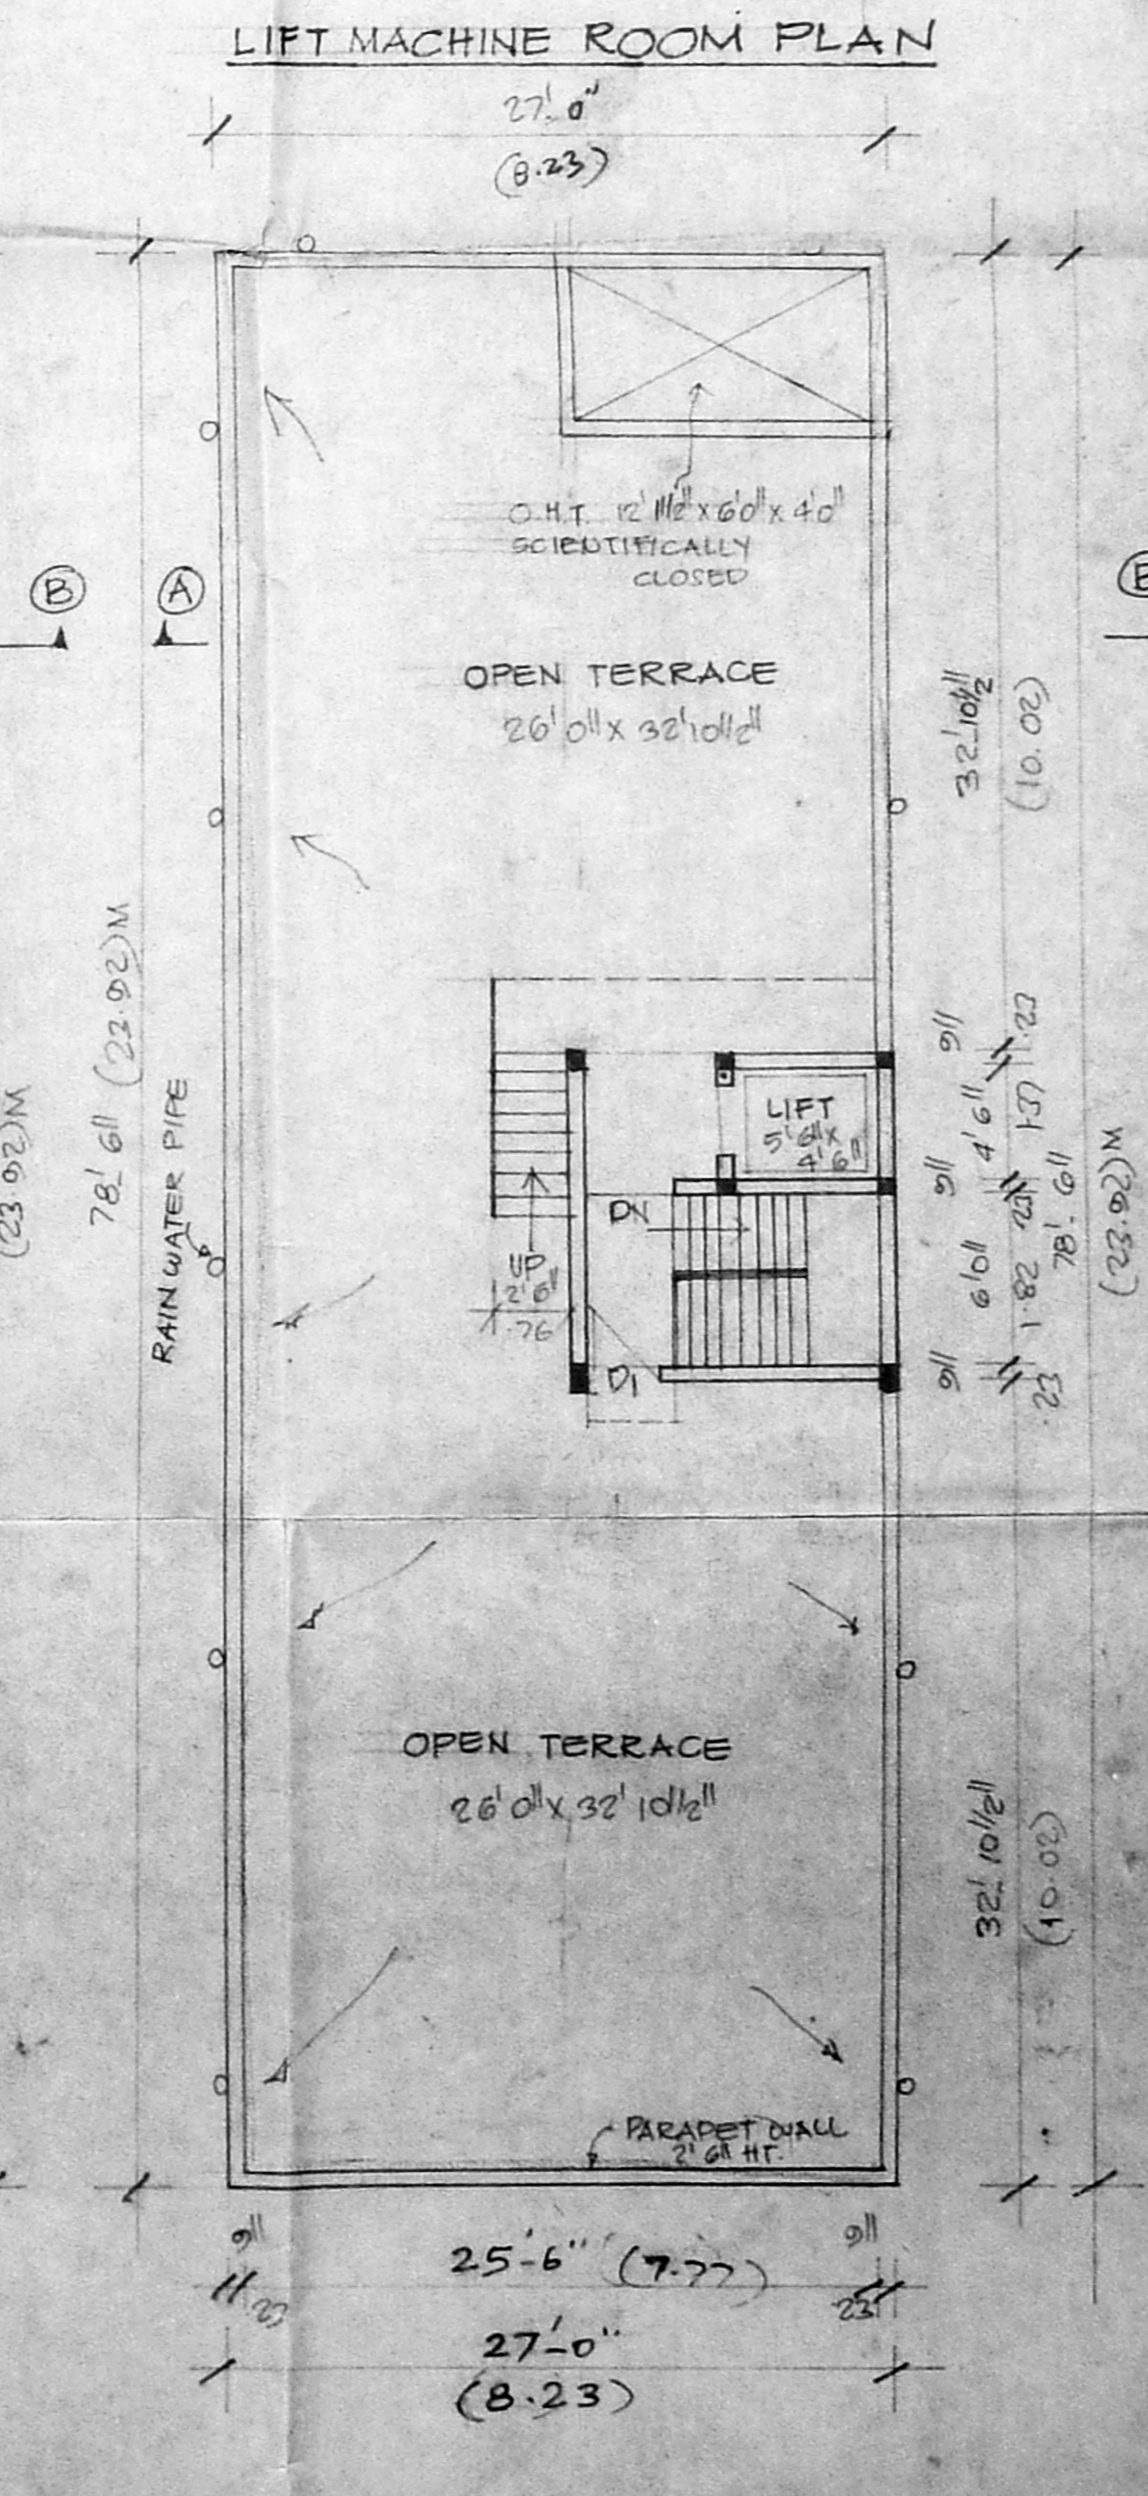

TERRACE FLOOR PLAN

OWNER

S. DURAI PANDIAN  
 R.E., A.M.S.E., F.V., F.I.L. Arch.  
 Chartered Engineer, Valuations, Industrial Consultant  
 Registered Architect, Civil Engineer  
 License, Surveyor, Corporation of Madras  
 14, Sri Vidyarthi Nilayam, 23 C, 1st  
 Madras 600 026, Tel. No. 2333333