

13/24490/40/97

CMDA (B) / PP No. 1
 C. No. _____
 Asst. _____
 Seratingy _____
 P. A. _____
A.P.

APPROVED
 Planning Permit No. _____
 SUBJ: _____
 No. 12/24490/40/97
 FOR: _____
 CH. NALLI TRIPATHI
 B. VELLAPANT AUTHORITY
 CHENNAI-600 008




CMDA (B) / PP No. 1
 C. No. 82/24490/40/97
 Seratingy _____
 P. A. _____
A.P.

COLOR INDEX

PROPOSED RED
 ROAD GREEN
 BOUNDARY BLACK

SCHEDULE OF JOINERY

NO	DESCRIPTION	FT	M
M1	MAIN DOOR	3'6" x 7'0"	100 x 213
D1	DOOR	3'0" x 7'0"	91 x 213
D2	DOOR	2'6" x 7'0"	79 x 213
W1	WINDOW	6'0" x 4'0"	183 x 122
W2	WINDOW	4'0" x 4'0"	122 x 122
W3	WINDOW	4'0" x 3'0"	122 x 91
V	VENTILATOR	2'0" x 2'0"	61 x 61
J	JALY	4'0" x 4'0"	122 x 122
F/D/O	FRENCH DOOR CURTAIN	6'0" x 7'0"	183 x 213

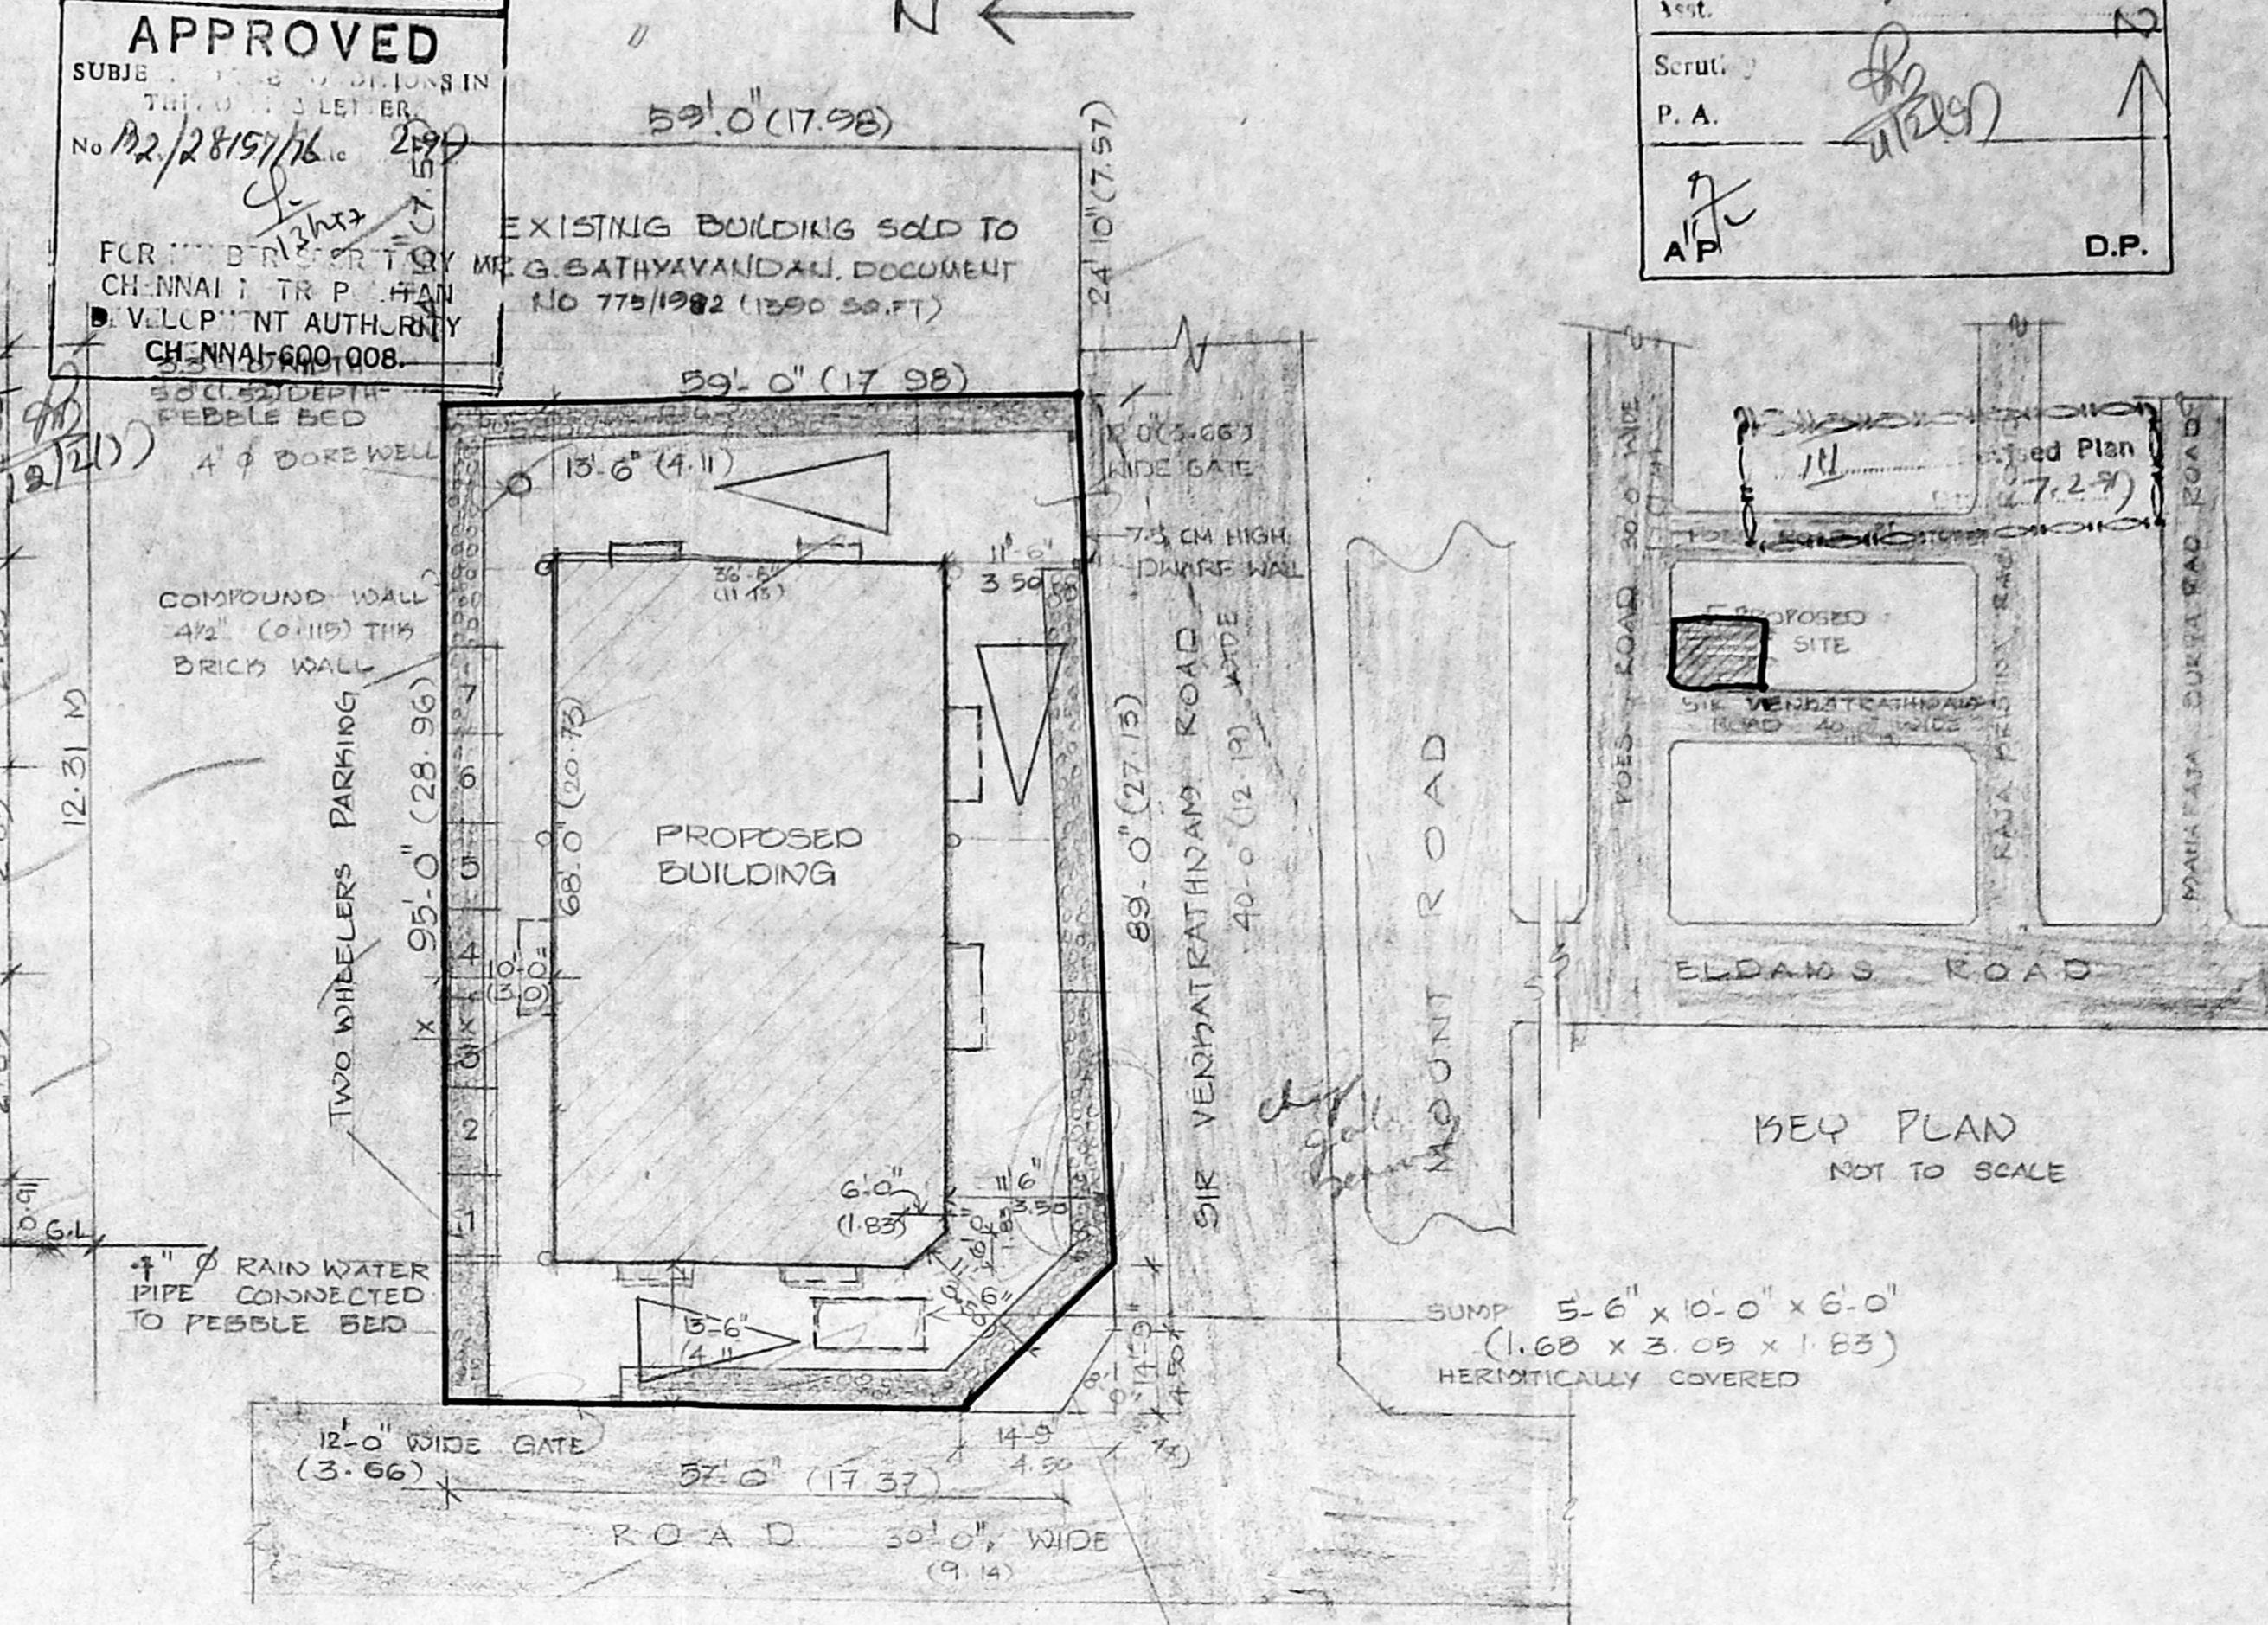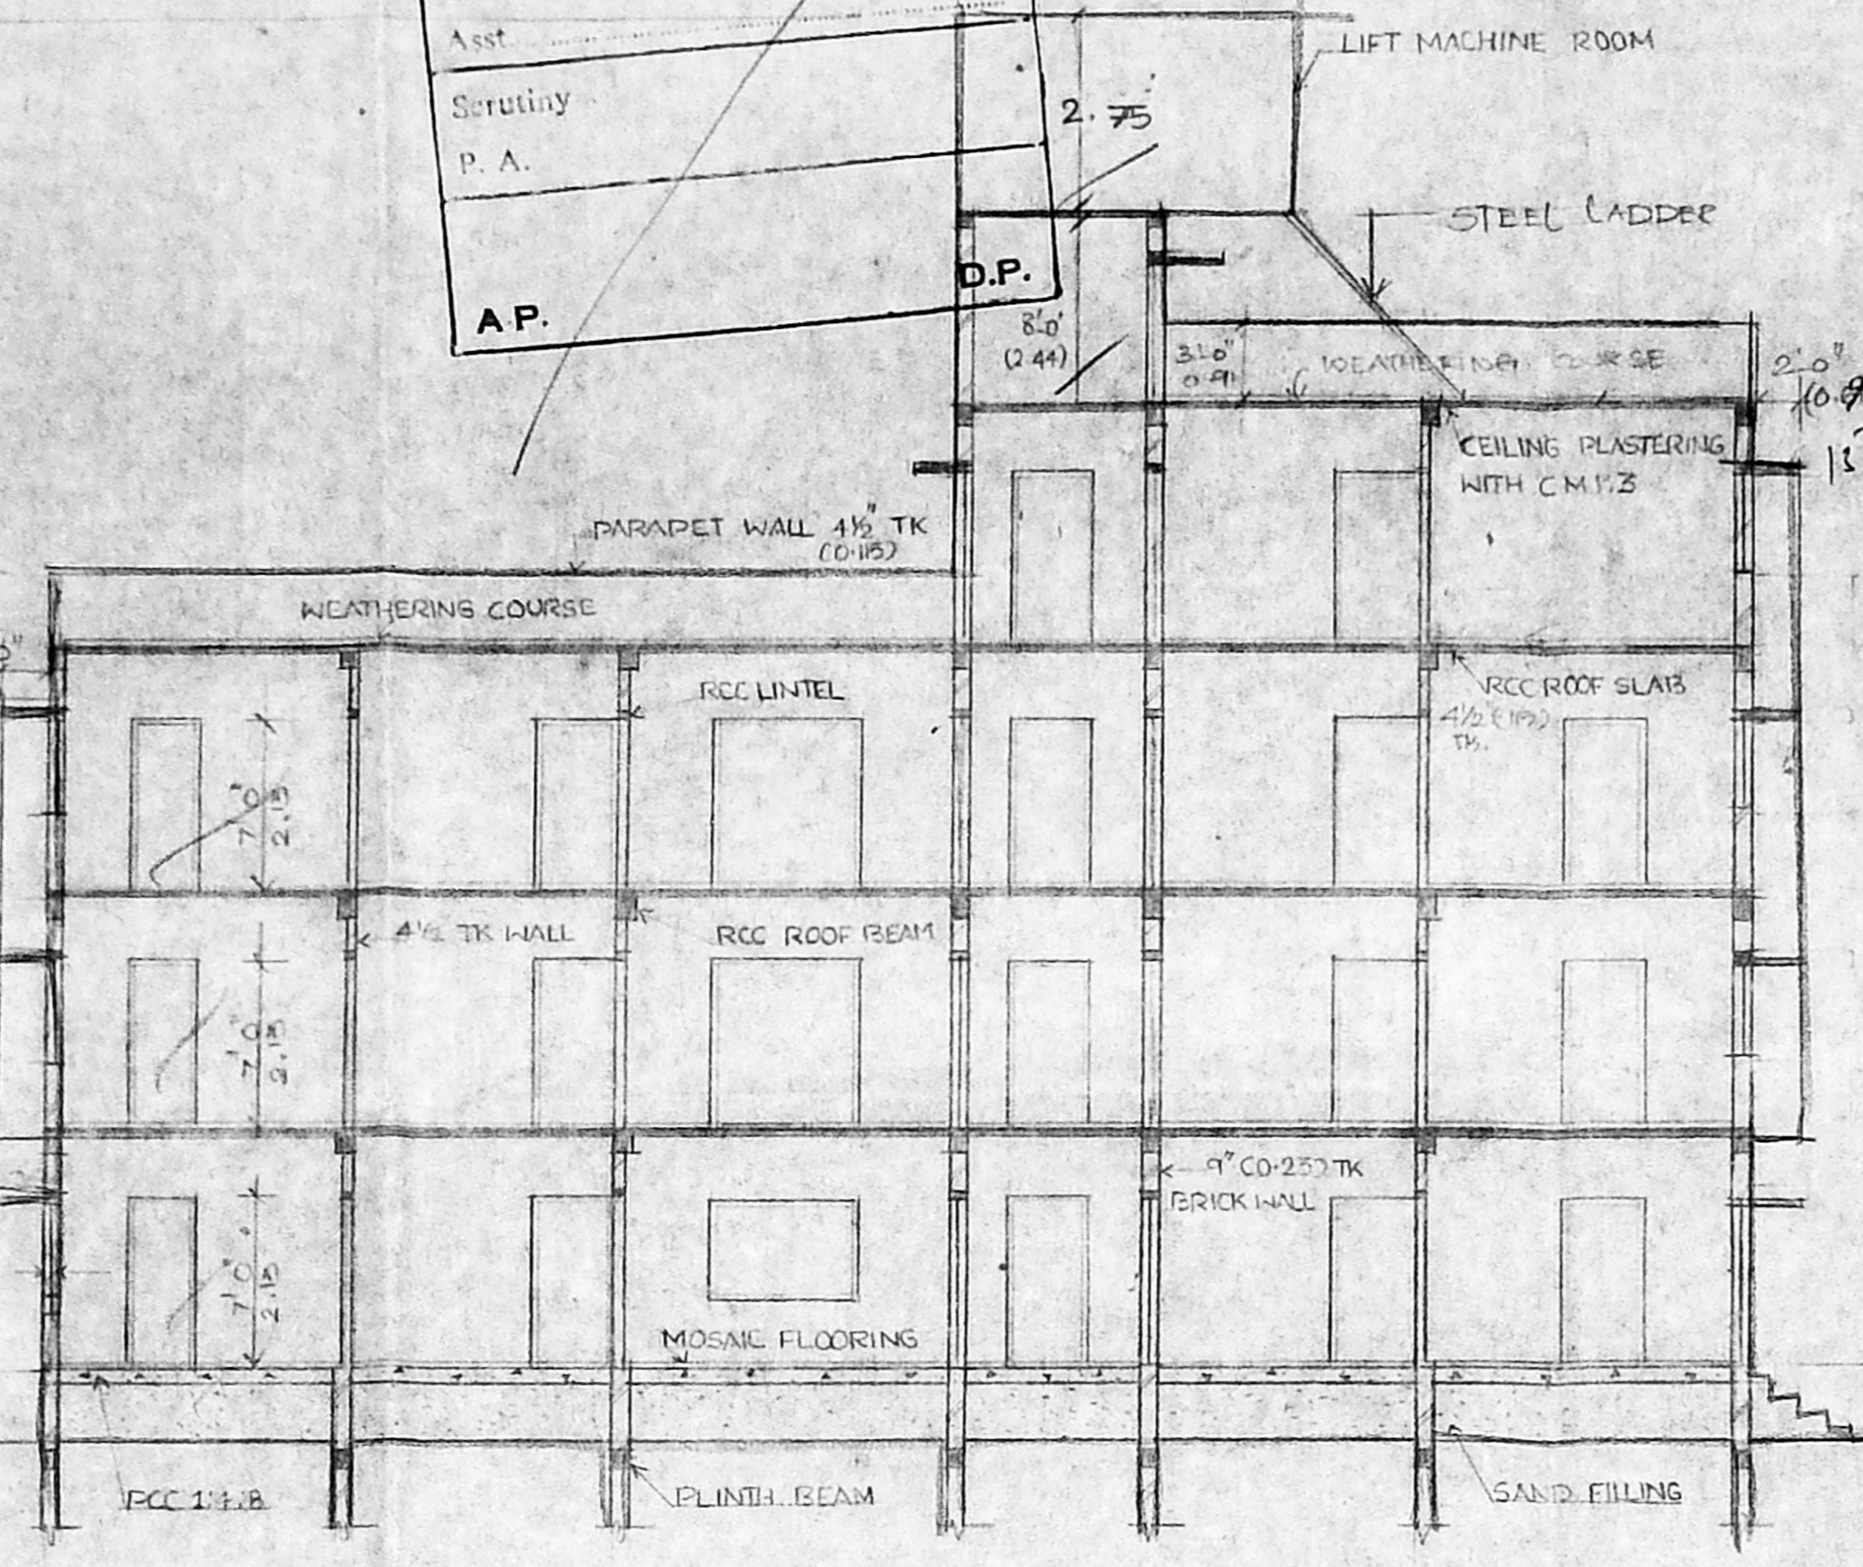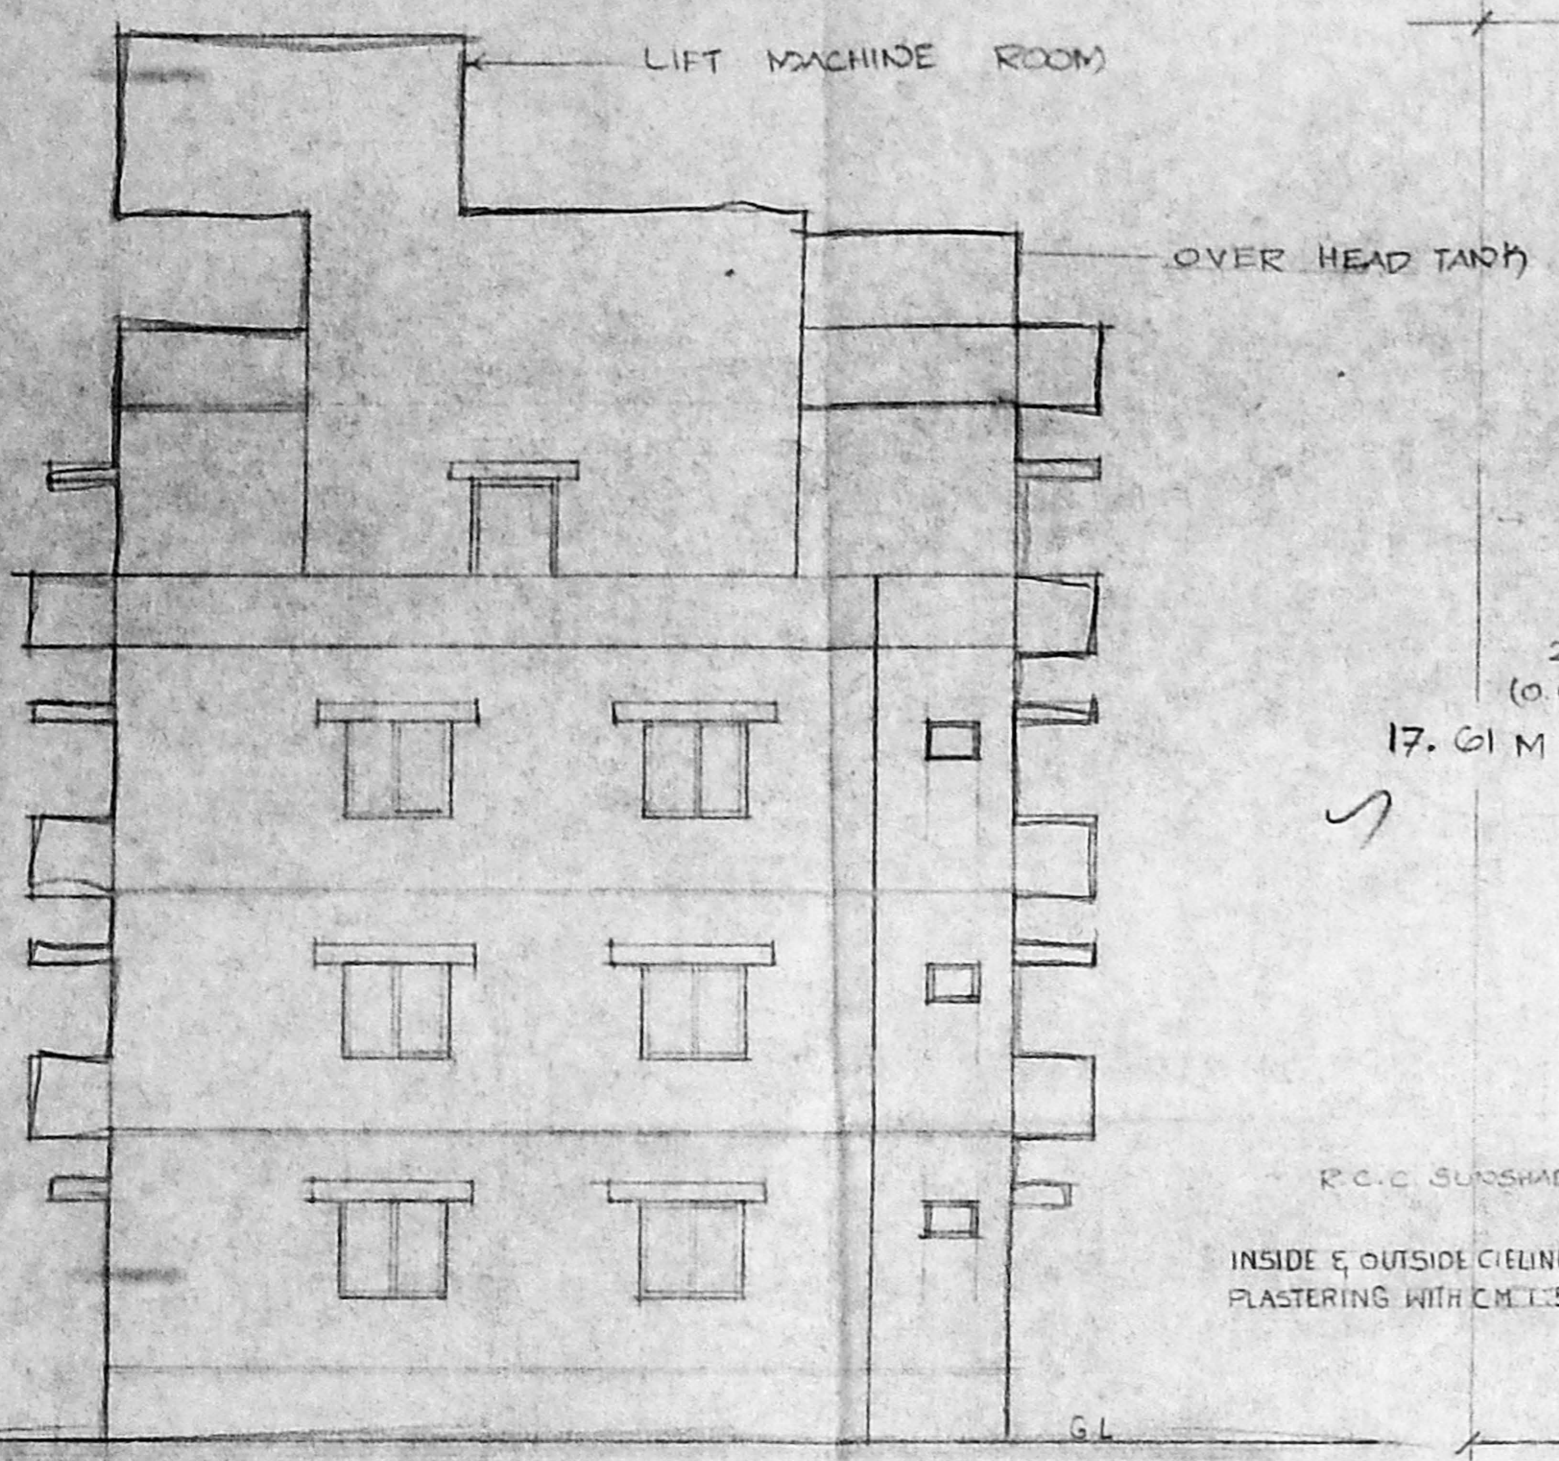

SPECIFICATIONS

FOUNDATION WITH RCC COLUMN 8" x 8" (244 x 244) TIE BEAM LINTEL BEAM COLUMN BOUNDARY AND ROOF SLAB WITH RCC 1224.






SUPER STRUCTURE WITH BRICKWORK IN CM 116 FLOORING WITH MOSAIC TILES.

PLASTERING WITH CM 125, 12 MM THICK FOR WALLS.

CEILING PLASTERING WITH CM 125 WHITE & COLOUR WASH TWO COATS.

AREA STATEMENT

	SEL	SQM
PLOT AREA	5810.00	539.76
GROUND FLOOR	2233.34	207.48
FIRST FLOOR	2637.25	245.01
SECOND FLOOR	2637.25	245.01
THIRD FLOOR	1115.91	103.67
TOTAL	8623.75	801.17
GENERATOR ROOM	280.66	21.43
WATCHMAN ROOM, TOILET	F.S.I	1.484
PLOT COVERAGE		45.4%

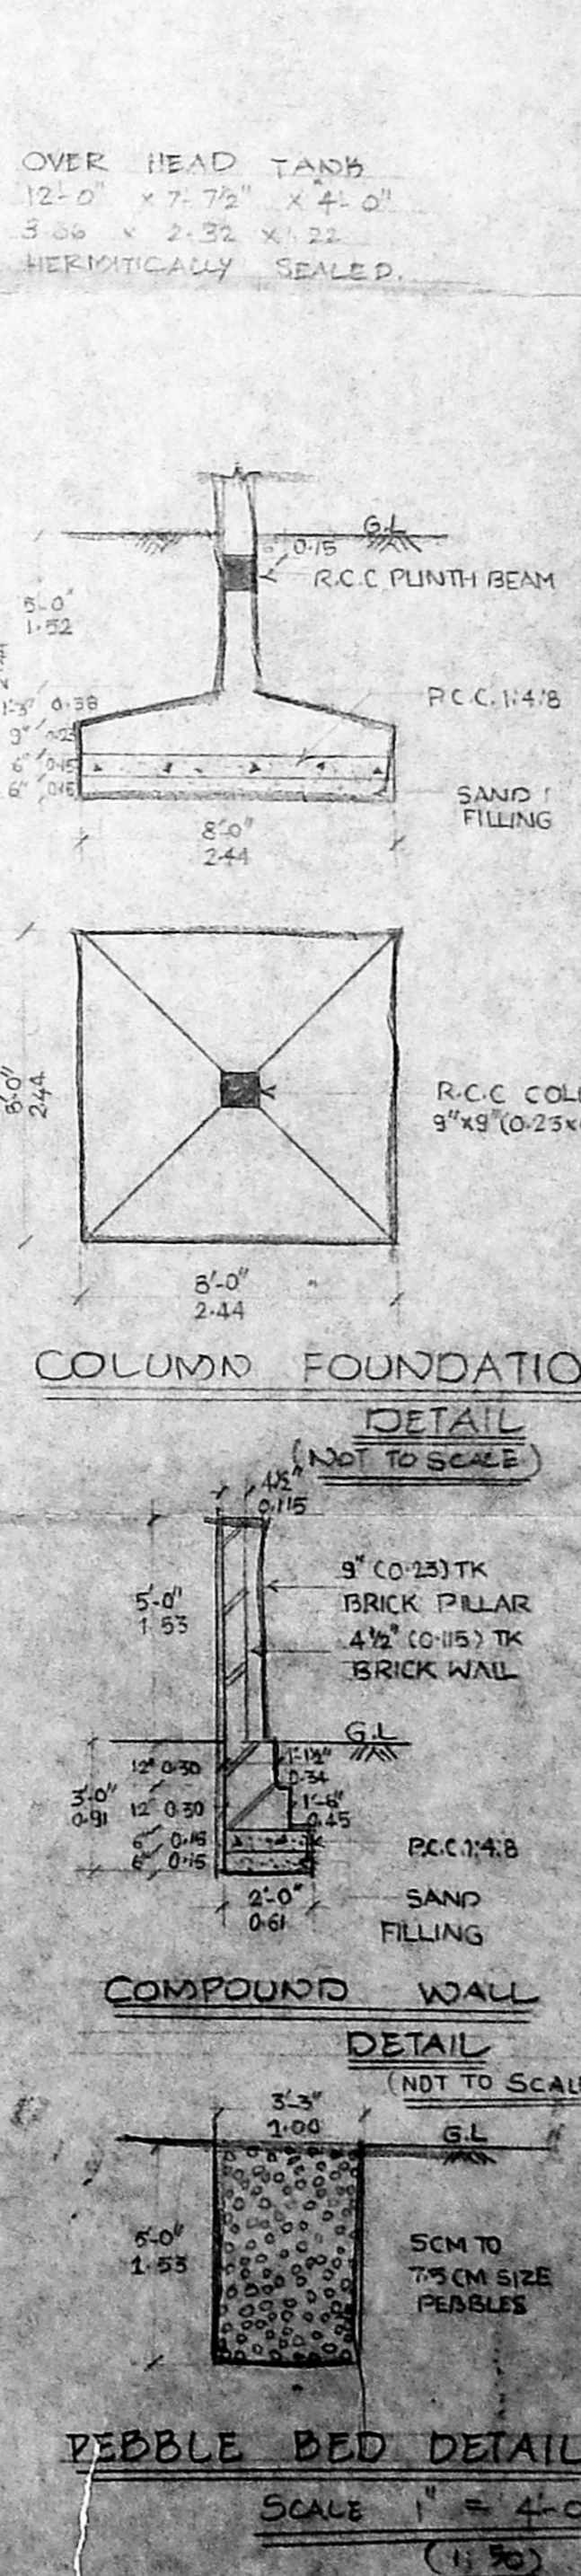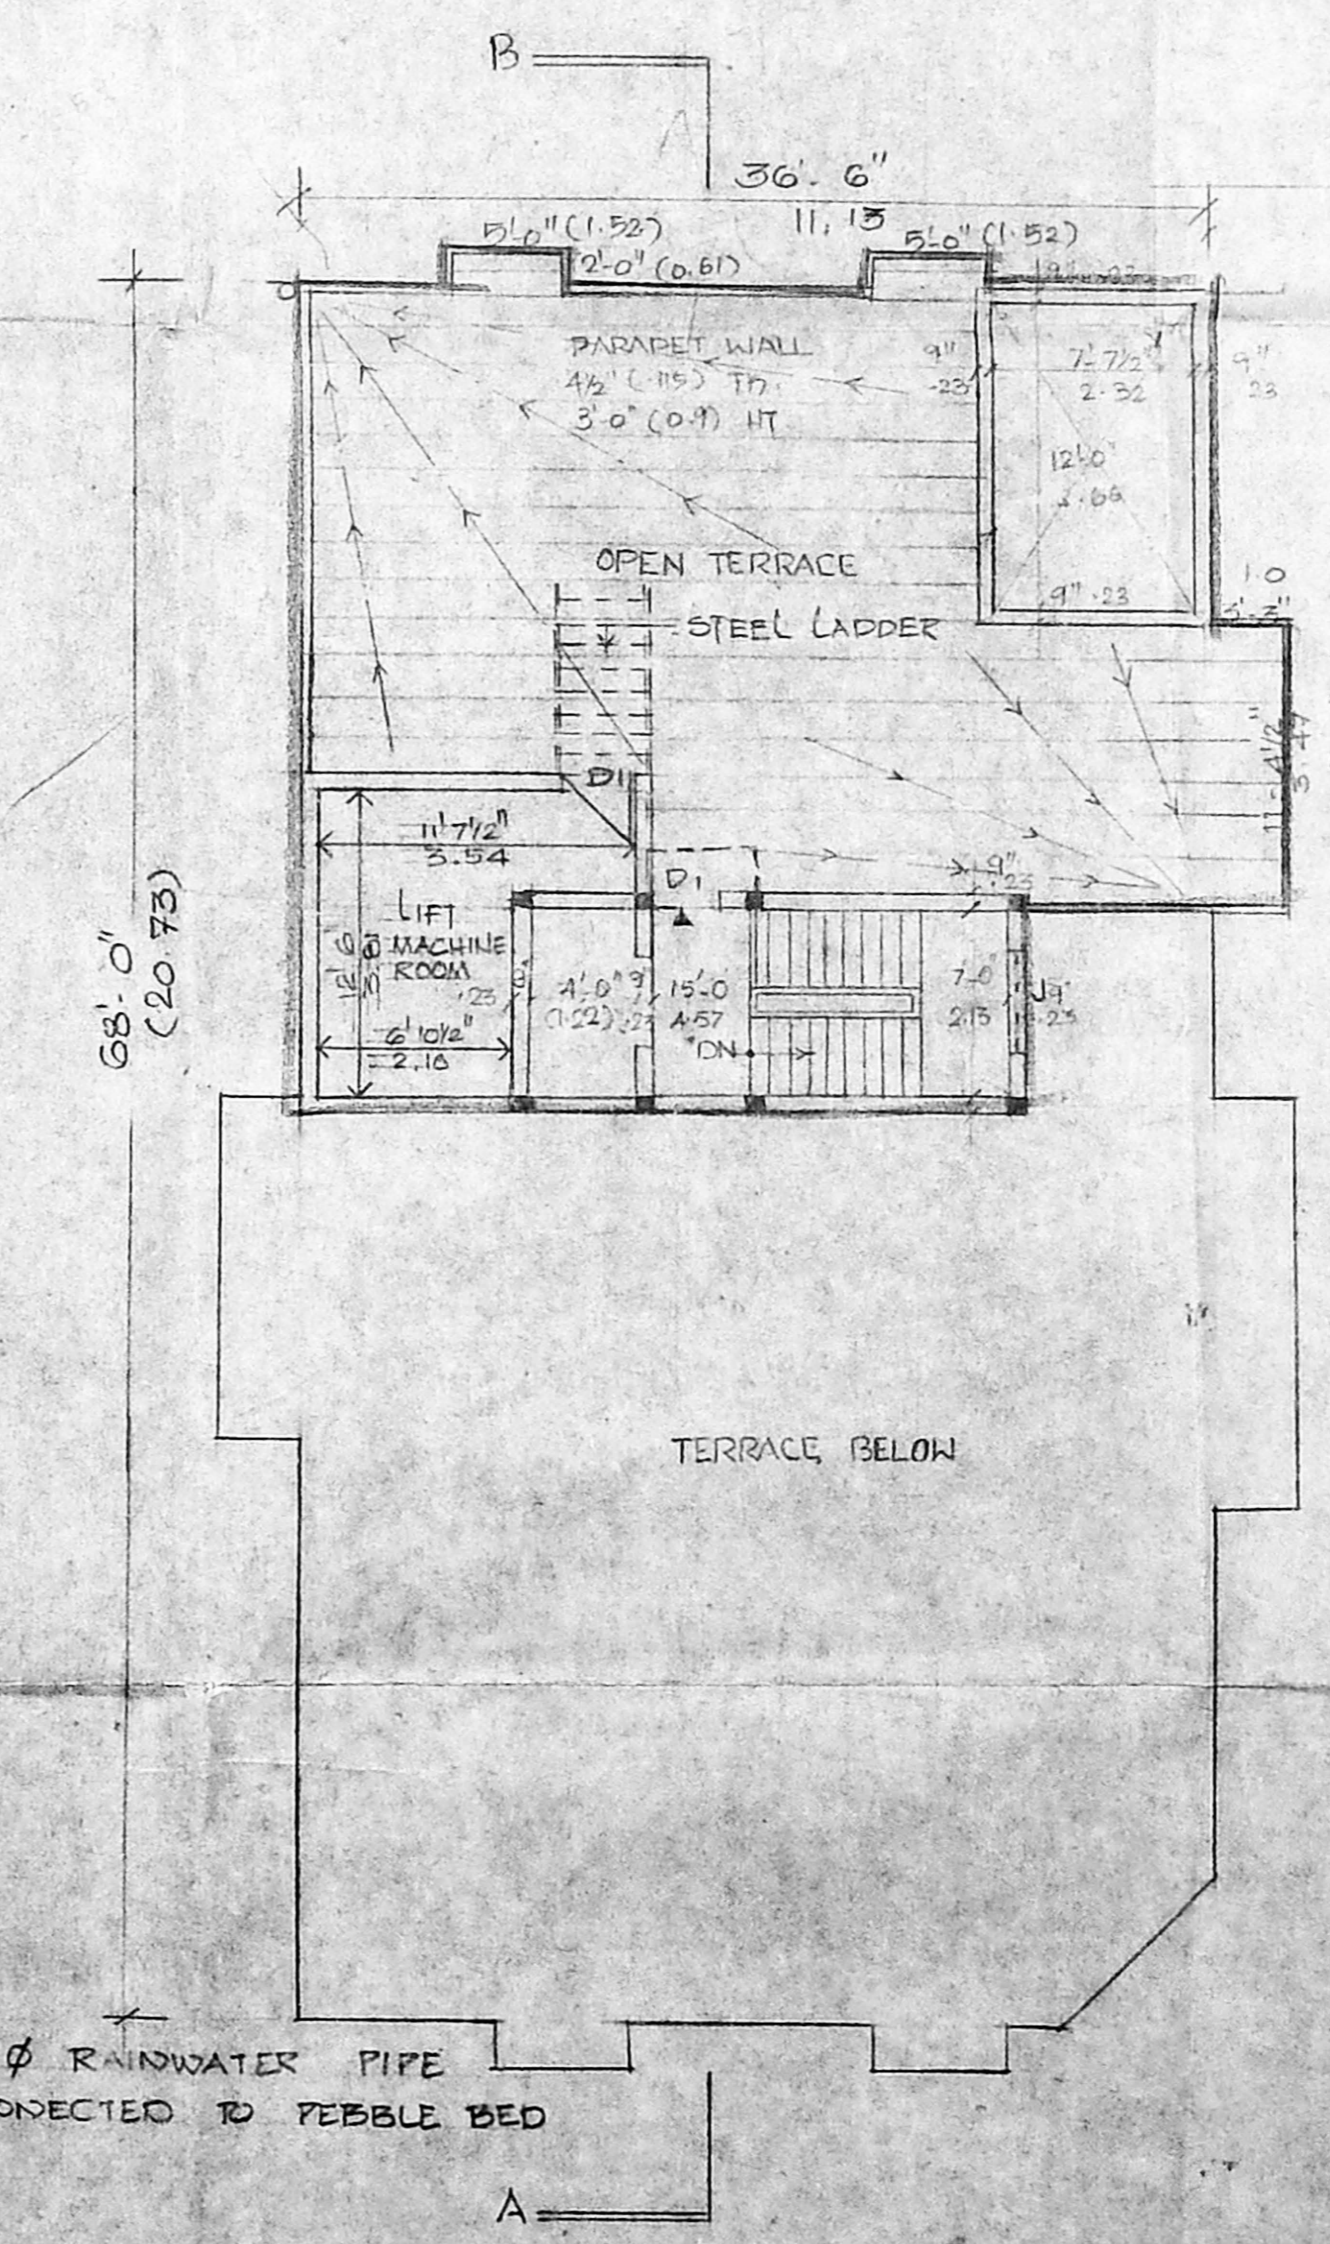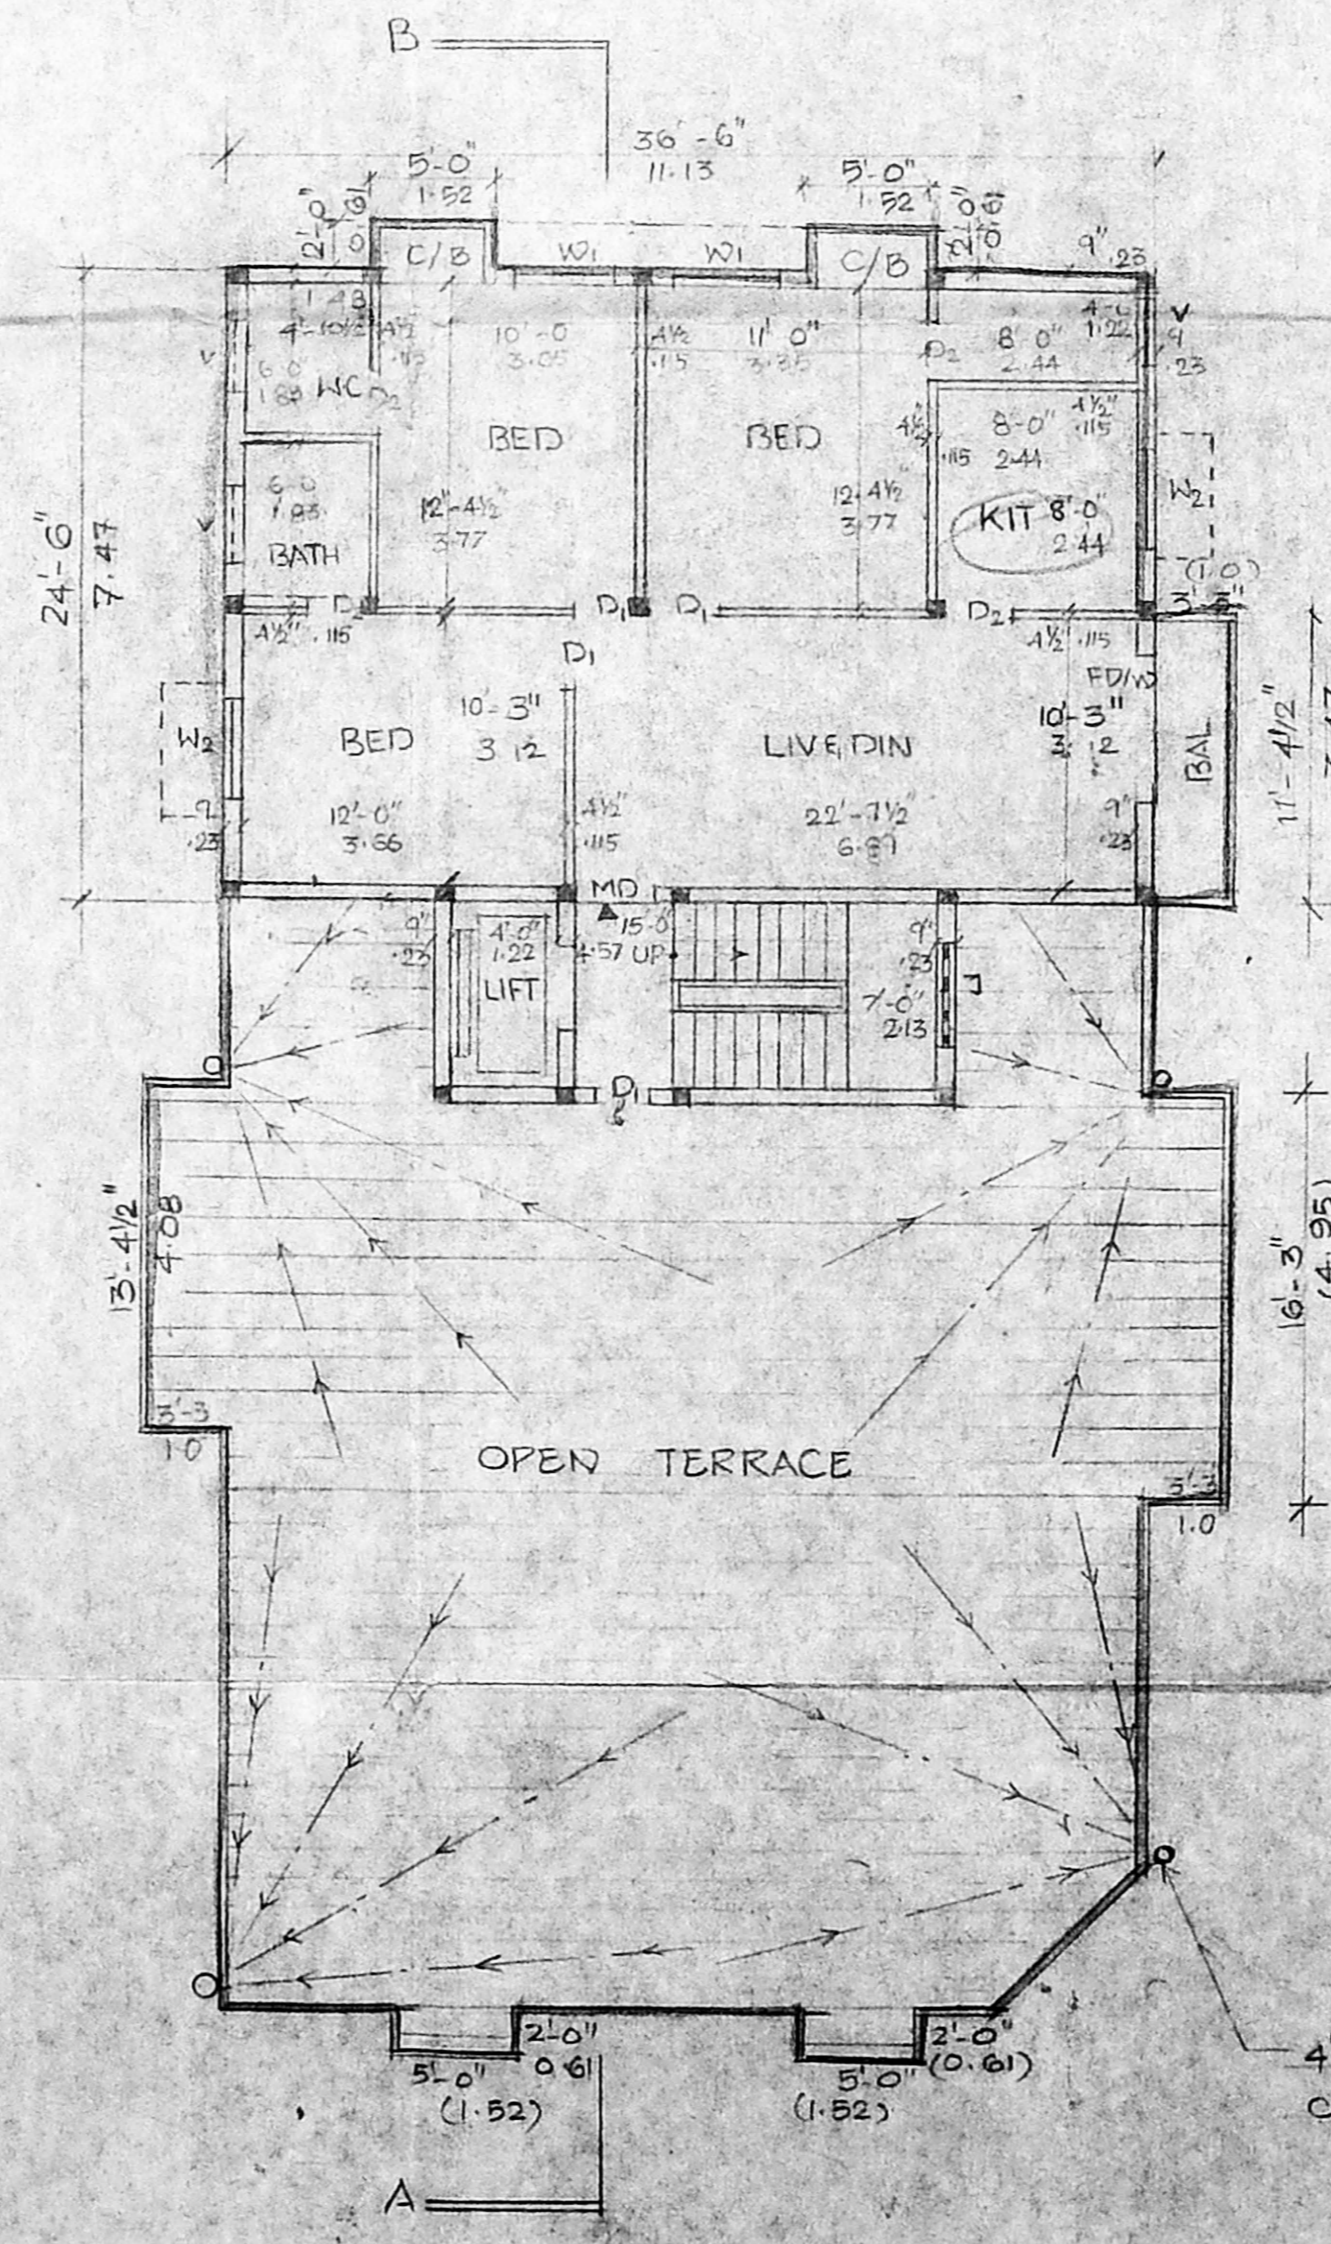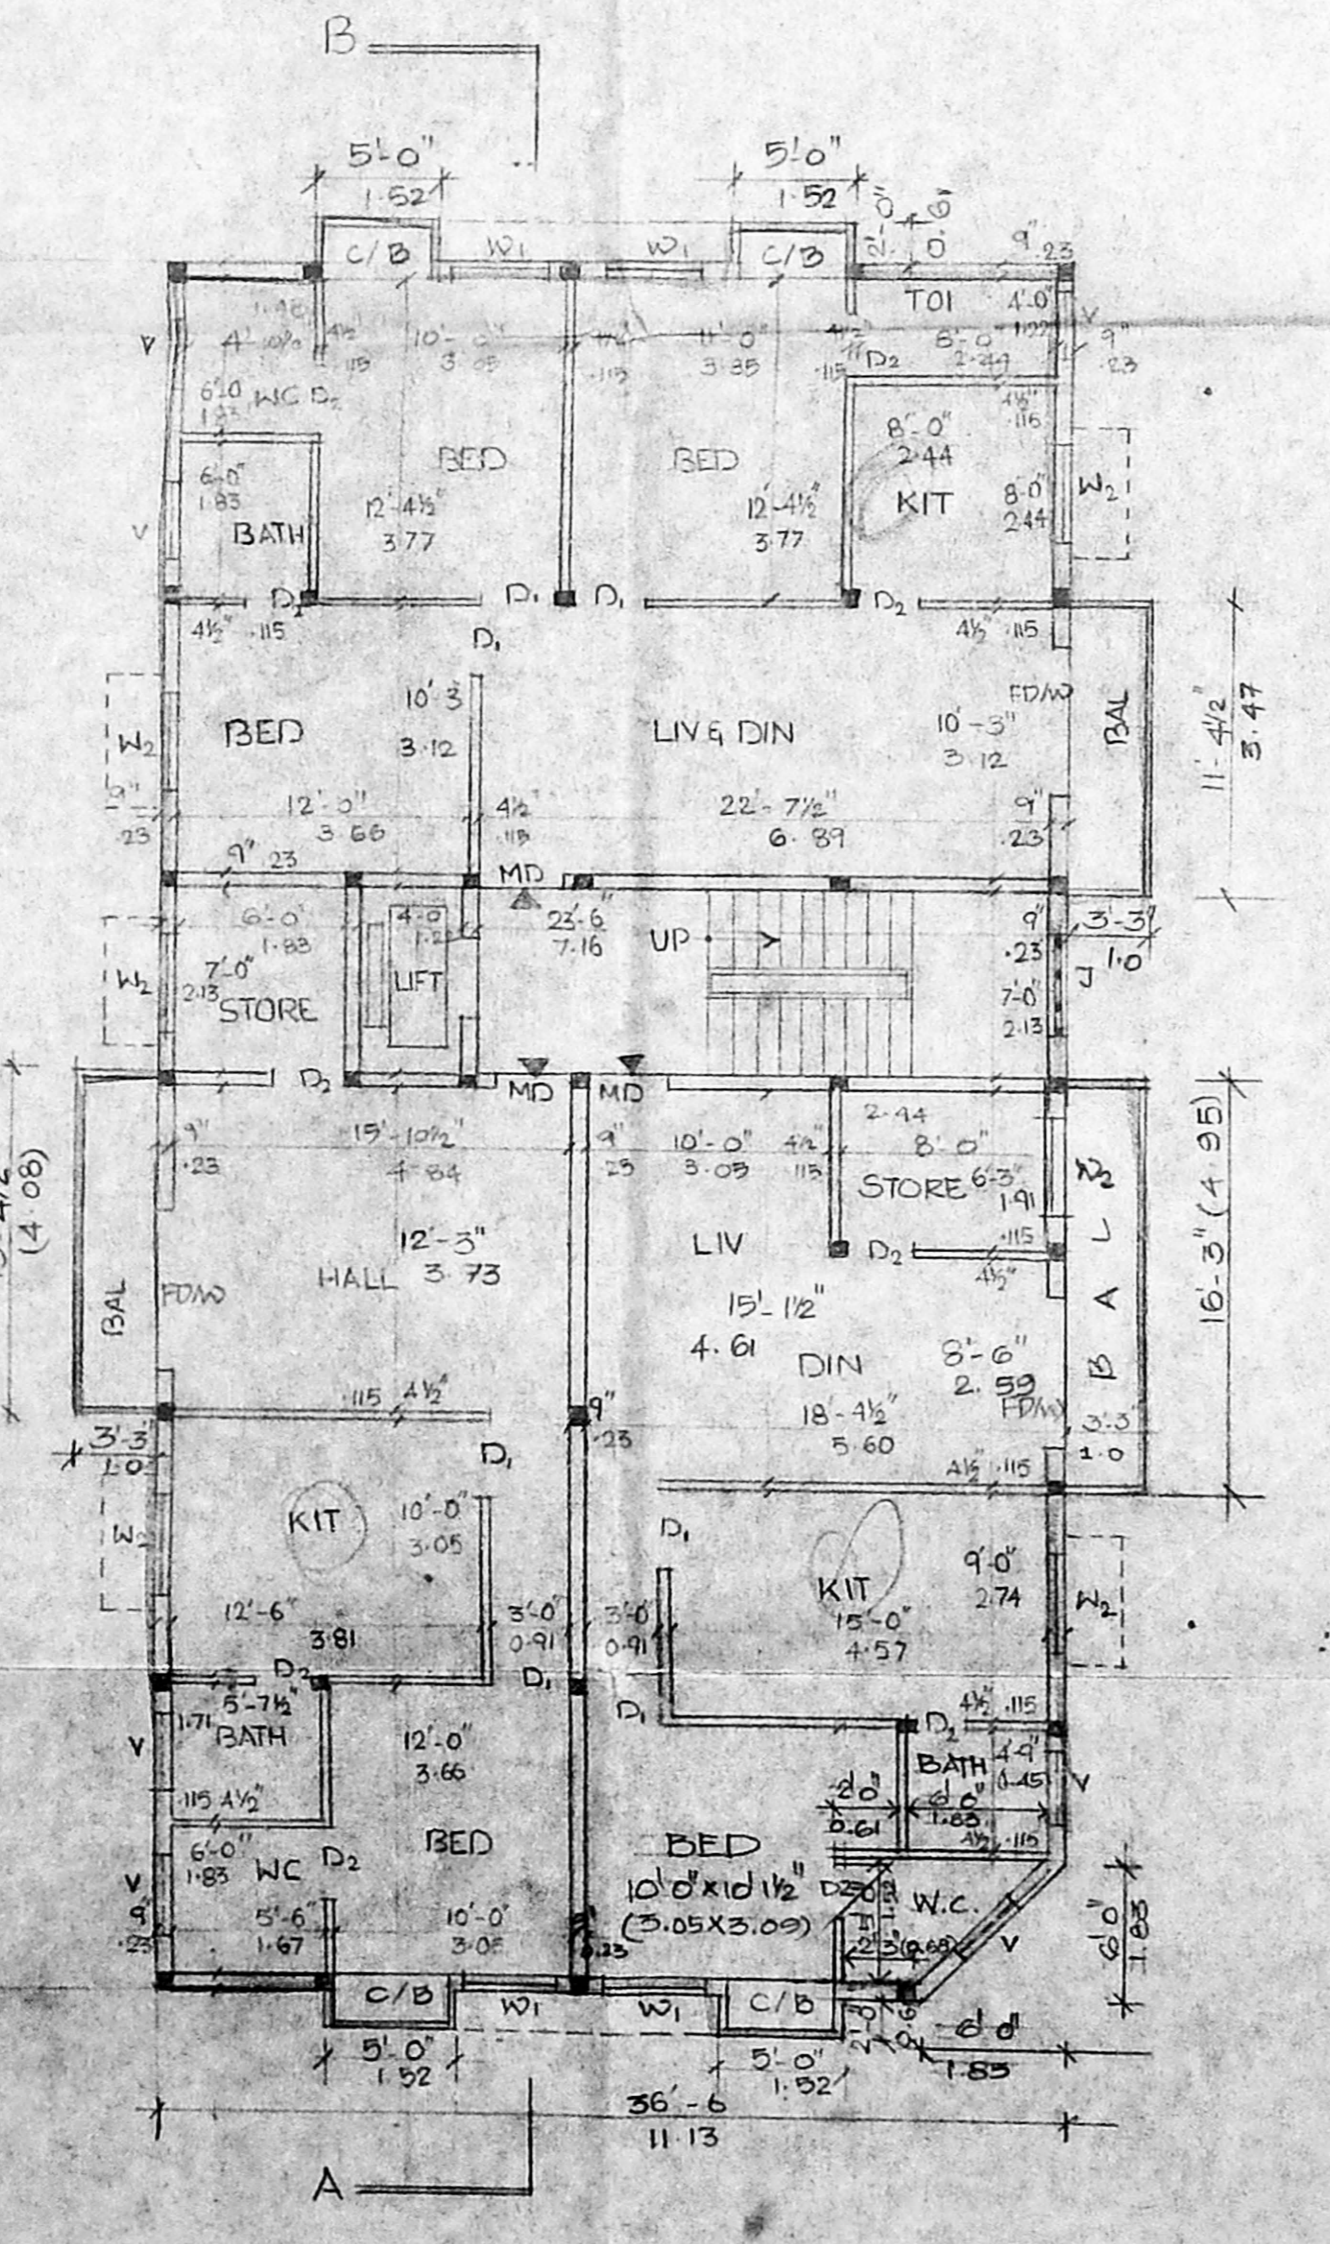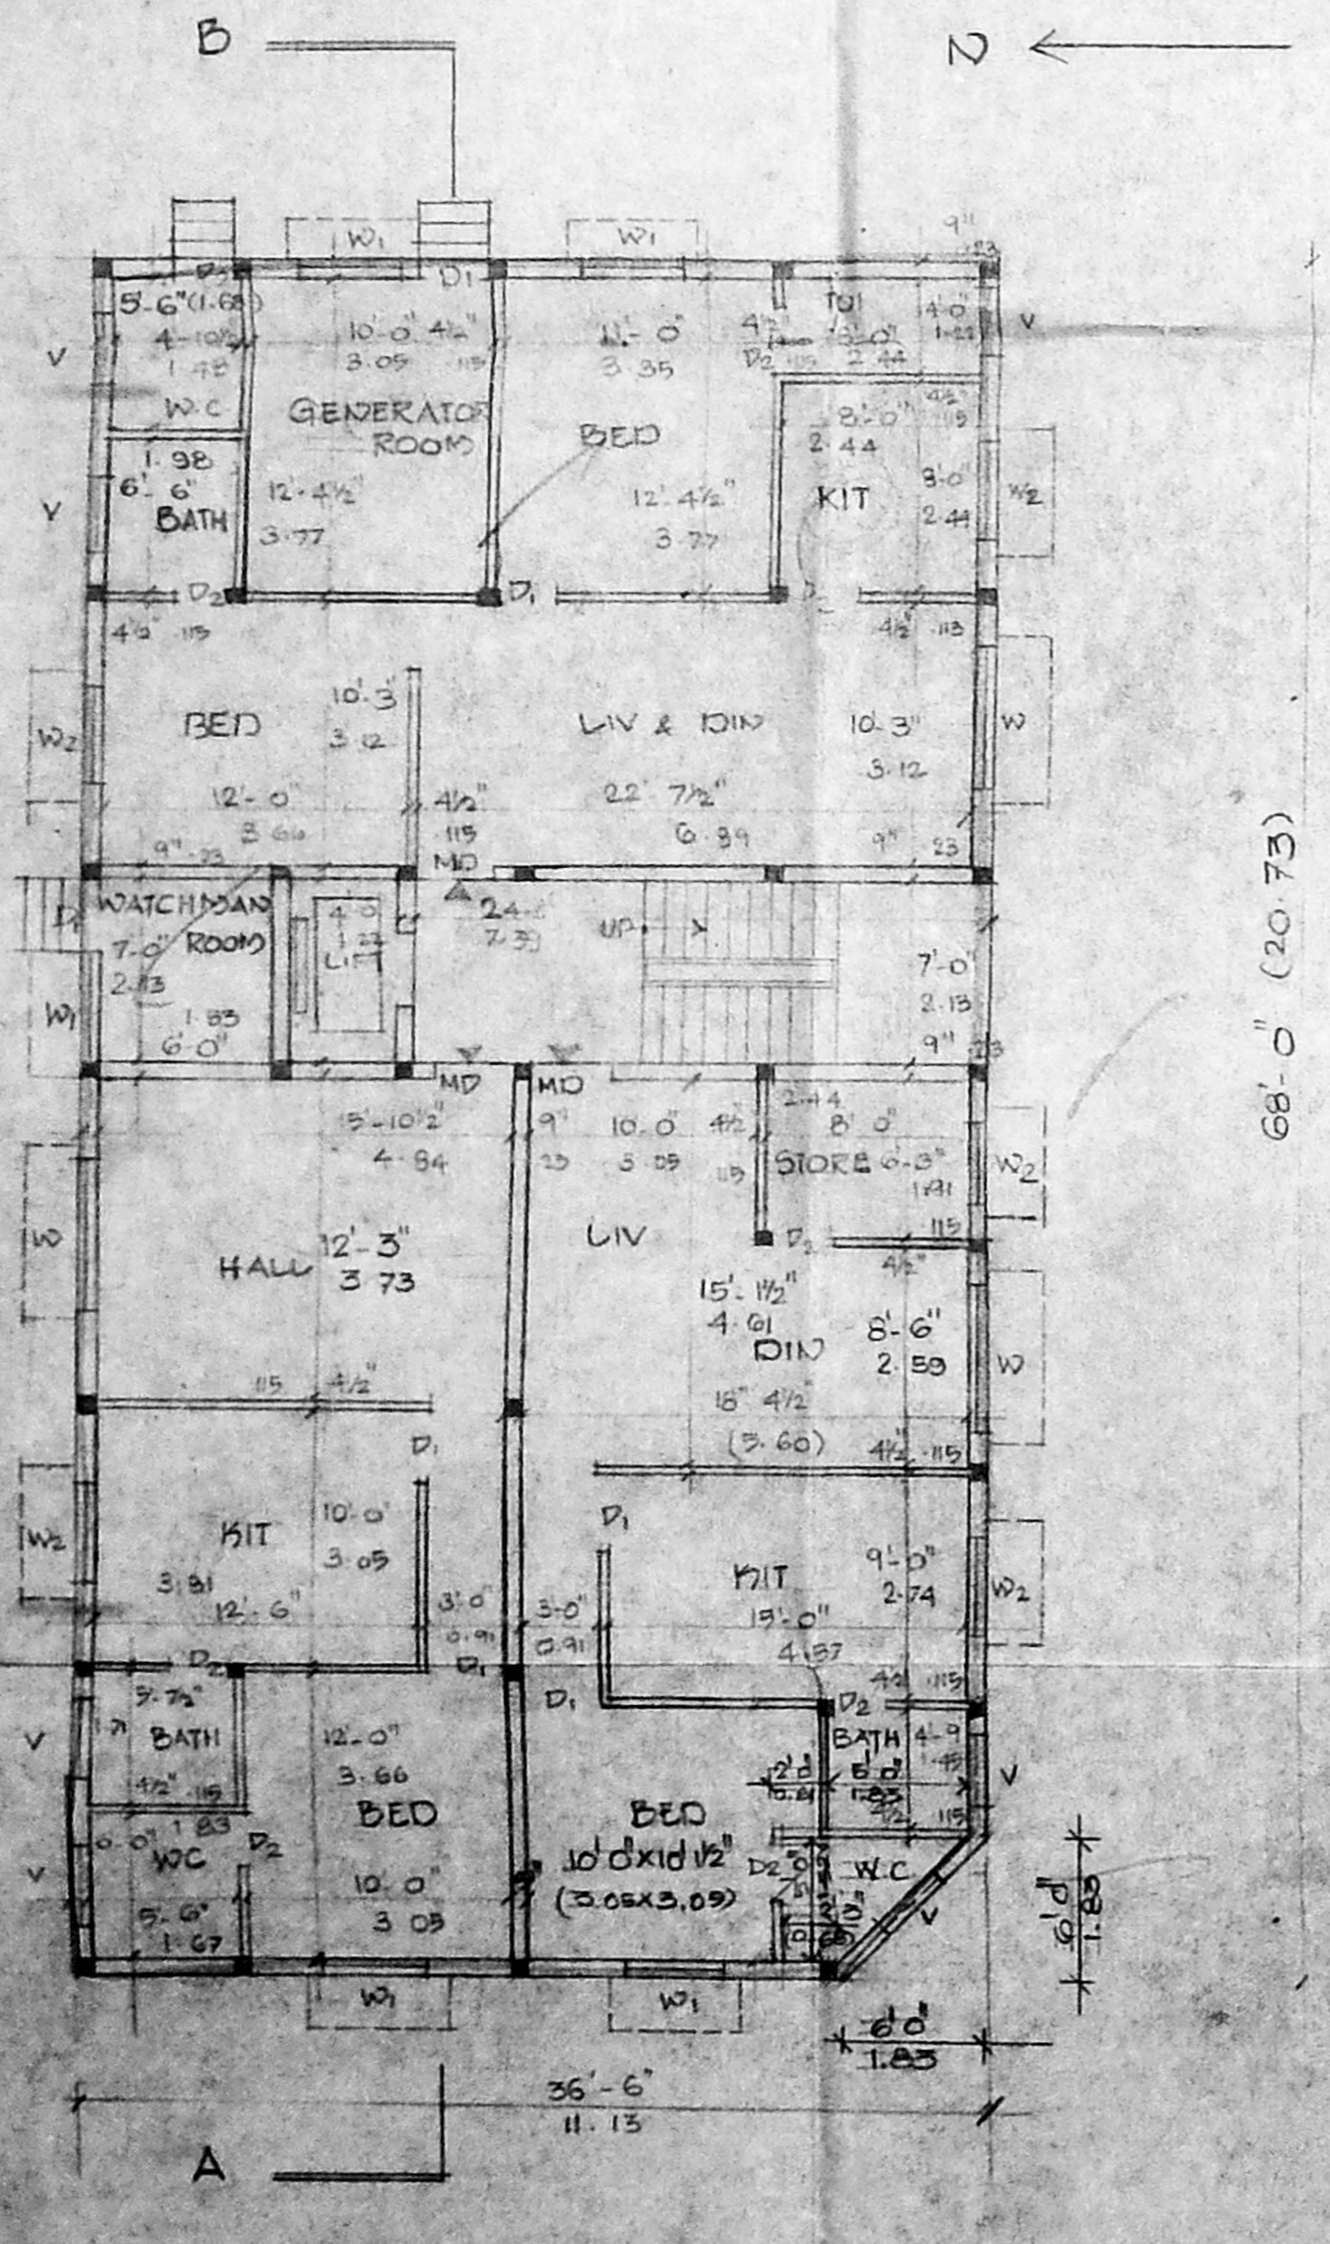

PLAN SHOWING THE PROPOSED BUILDING AT DOOR NO 14 SIR VENKATHRASNAM ROAD TEYNAMPET MADRAS - 19 PLOT NOS 57&57A, R.S. NO 1554/80 MYLAPORE DIVISION Block No. 30.

SCALE: 1" = 8'-0" (1:200) DATE: 13-12-95

OWNER / POWER AGENT

LICENSED SURVEYOR

T. RAMDAS M.I.E., F.I.C.
 CHARTERED ENGINEER DT 27-10-87
 M 230818 DT 8-1-81
 LICENSED SURVEYOR CLASS 1 AND 2
 CORPORATION OF MADRAS
 GOVT REGD. VALUER, C.I./20/51
 25 FEAT NO 46, RAMACHANDRAN ST,
 TIRUPUR, MADRAS, 600 011
 PHONE: 8218533, 8218522