



ELEVATION

SECTION 'XX'

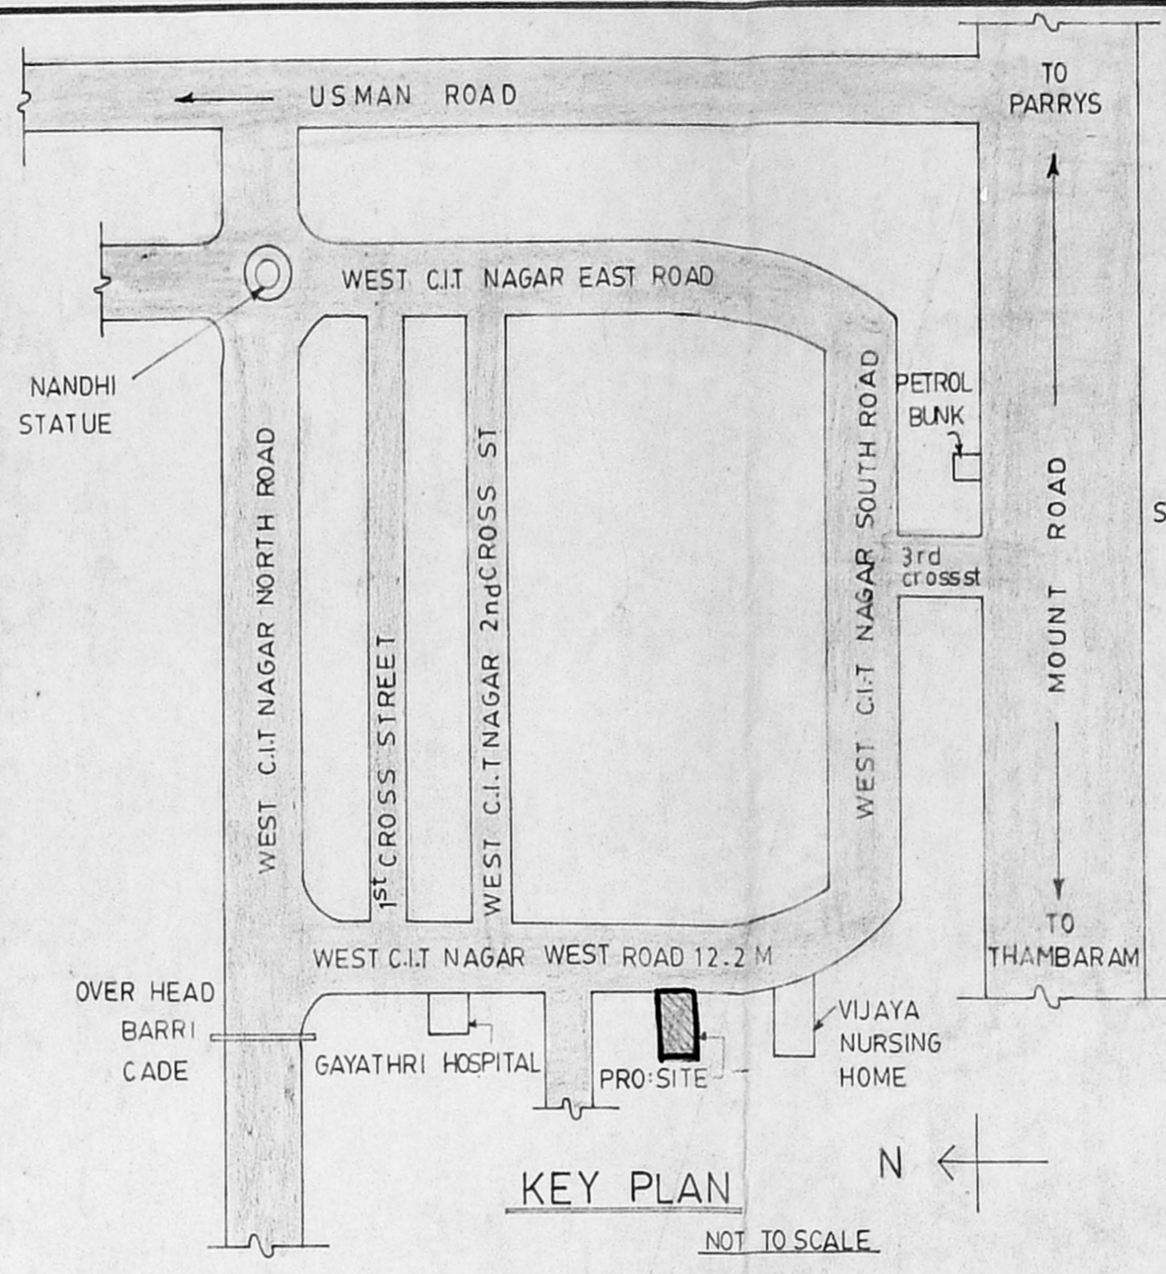


KEY PLAN

COMPOUND WALL DETAIL

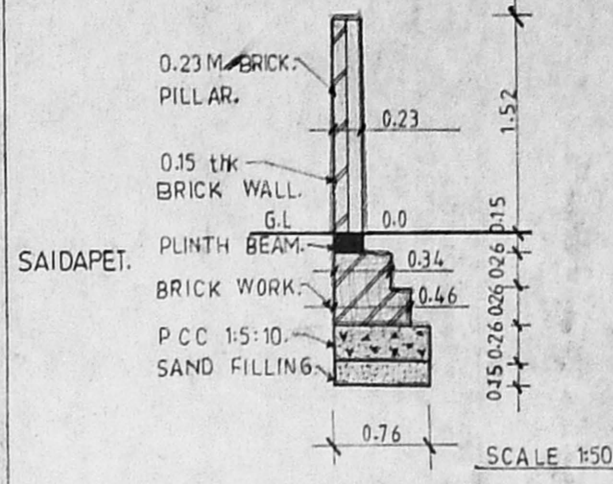

COLUMN FOOTING DETAIL

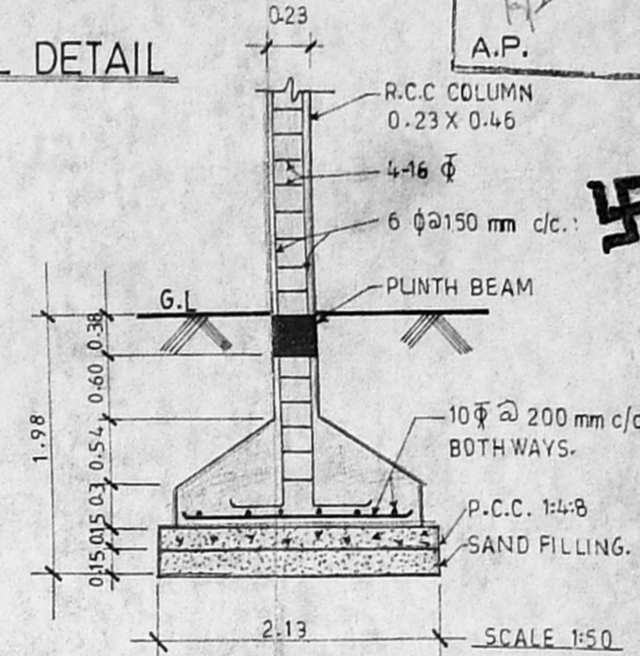

SPECIFICATIONS

FOUNDATIONS — c.c.c. framed structures.

SUPER STRUCTURE — 0.23 M. and 0.115M thk brickwork.

PLASTERING — exposed concrete structure and brick work surfaces shall be plastered with 1:3 cm mix.

WEATHERING COURSE — it shall be laid to slope in brick jolly lime mortar concrete average thk of 0.115 M.

— mosaic flooring.

— country wood doors aluminium glazed windows and louvered ventilators.

MMDA (B) S.B.C.No.

File No: 376/146

Scrutiny: Part I

Part I


JOINERY DETAILS

TYPE	DESCRIPTION	SIZE
D1	Country wood doors	0.91 X 2.13
D2	Country wood doors	0.76 X 2.13
W1	Aluminium glazed window	1.80 X 1.22
W	do do do	1.22 X 1.22
W2	do do do	0.91 X 1.22
K.W	Kitchen window	0.91 X 0.91
V	Aluminium louvered ventilator	0.91 X 0.61
FD	French door	1.80 X 2.13

AREA PARTICULARS

PLOT AREA	446.60 M ²
GROUND FLOOR AREA	138.30 M ²
TYPICAL FLOOR AREA (I, II AND III)	169.91 M ² X 3 FLOORS
TOTAL AREA	509.73 M ²
PLOT COVERAGE	30.96%
F.S.I.	1.45

COLOUR REFERENCE

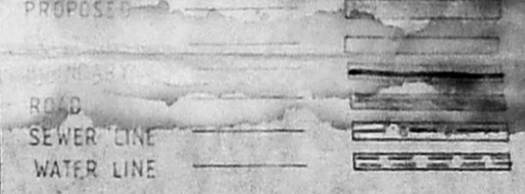

PROPOSED APARTMENT BUILDING - PLOT NO -155 BUNGALOW PRE NO -24, AT WEST ROAD, WEST C.I.T NAGAR, DN:NO 141, RS: NO TS:NO-21 BLOCK NO-16.

DRAWN — S.L DATE—12-03-96 CHKD —


SCALE — 1:100 ALL DIMENSIONS ARE IN METRE.

OWNER

For LALITHA FOUNDATIONS
President


LICENSED SURVEYOR/ARCHITECT

For A. PRABAHARAN,
B.E. (HONS) C.Eng. M.I.E. P.G.D.B.A.,
Chartered Engineer Regd. Valuer
Class I Builder & Surveyor of Madras Corp.
3, Vidyodaya Main Road, T. Nagar, Madras-17

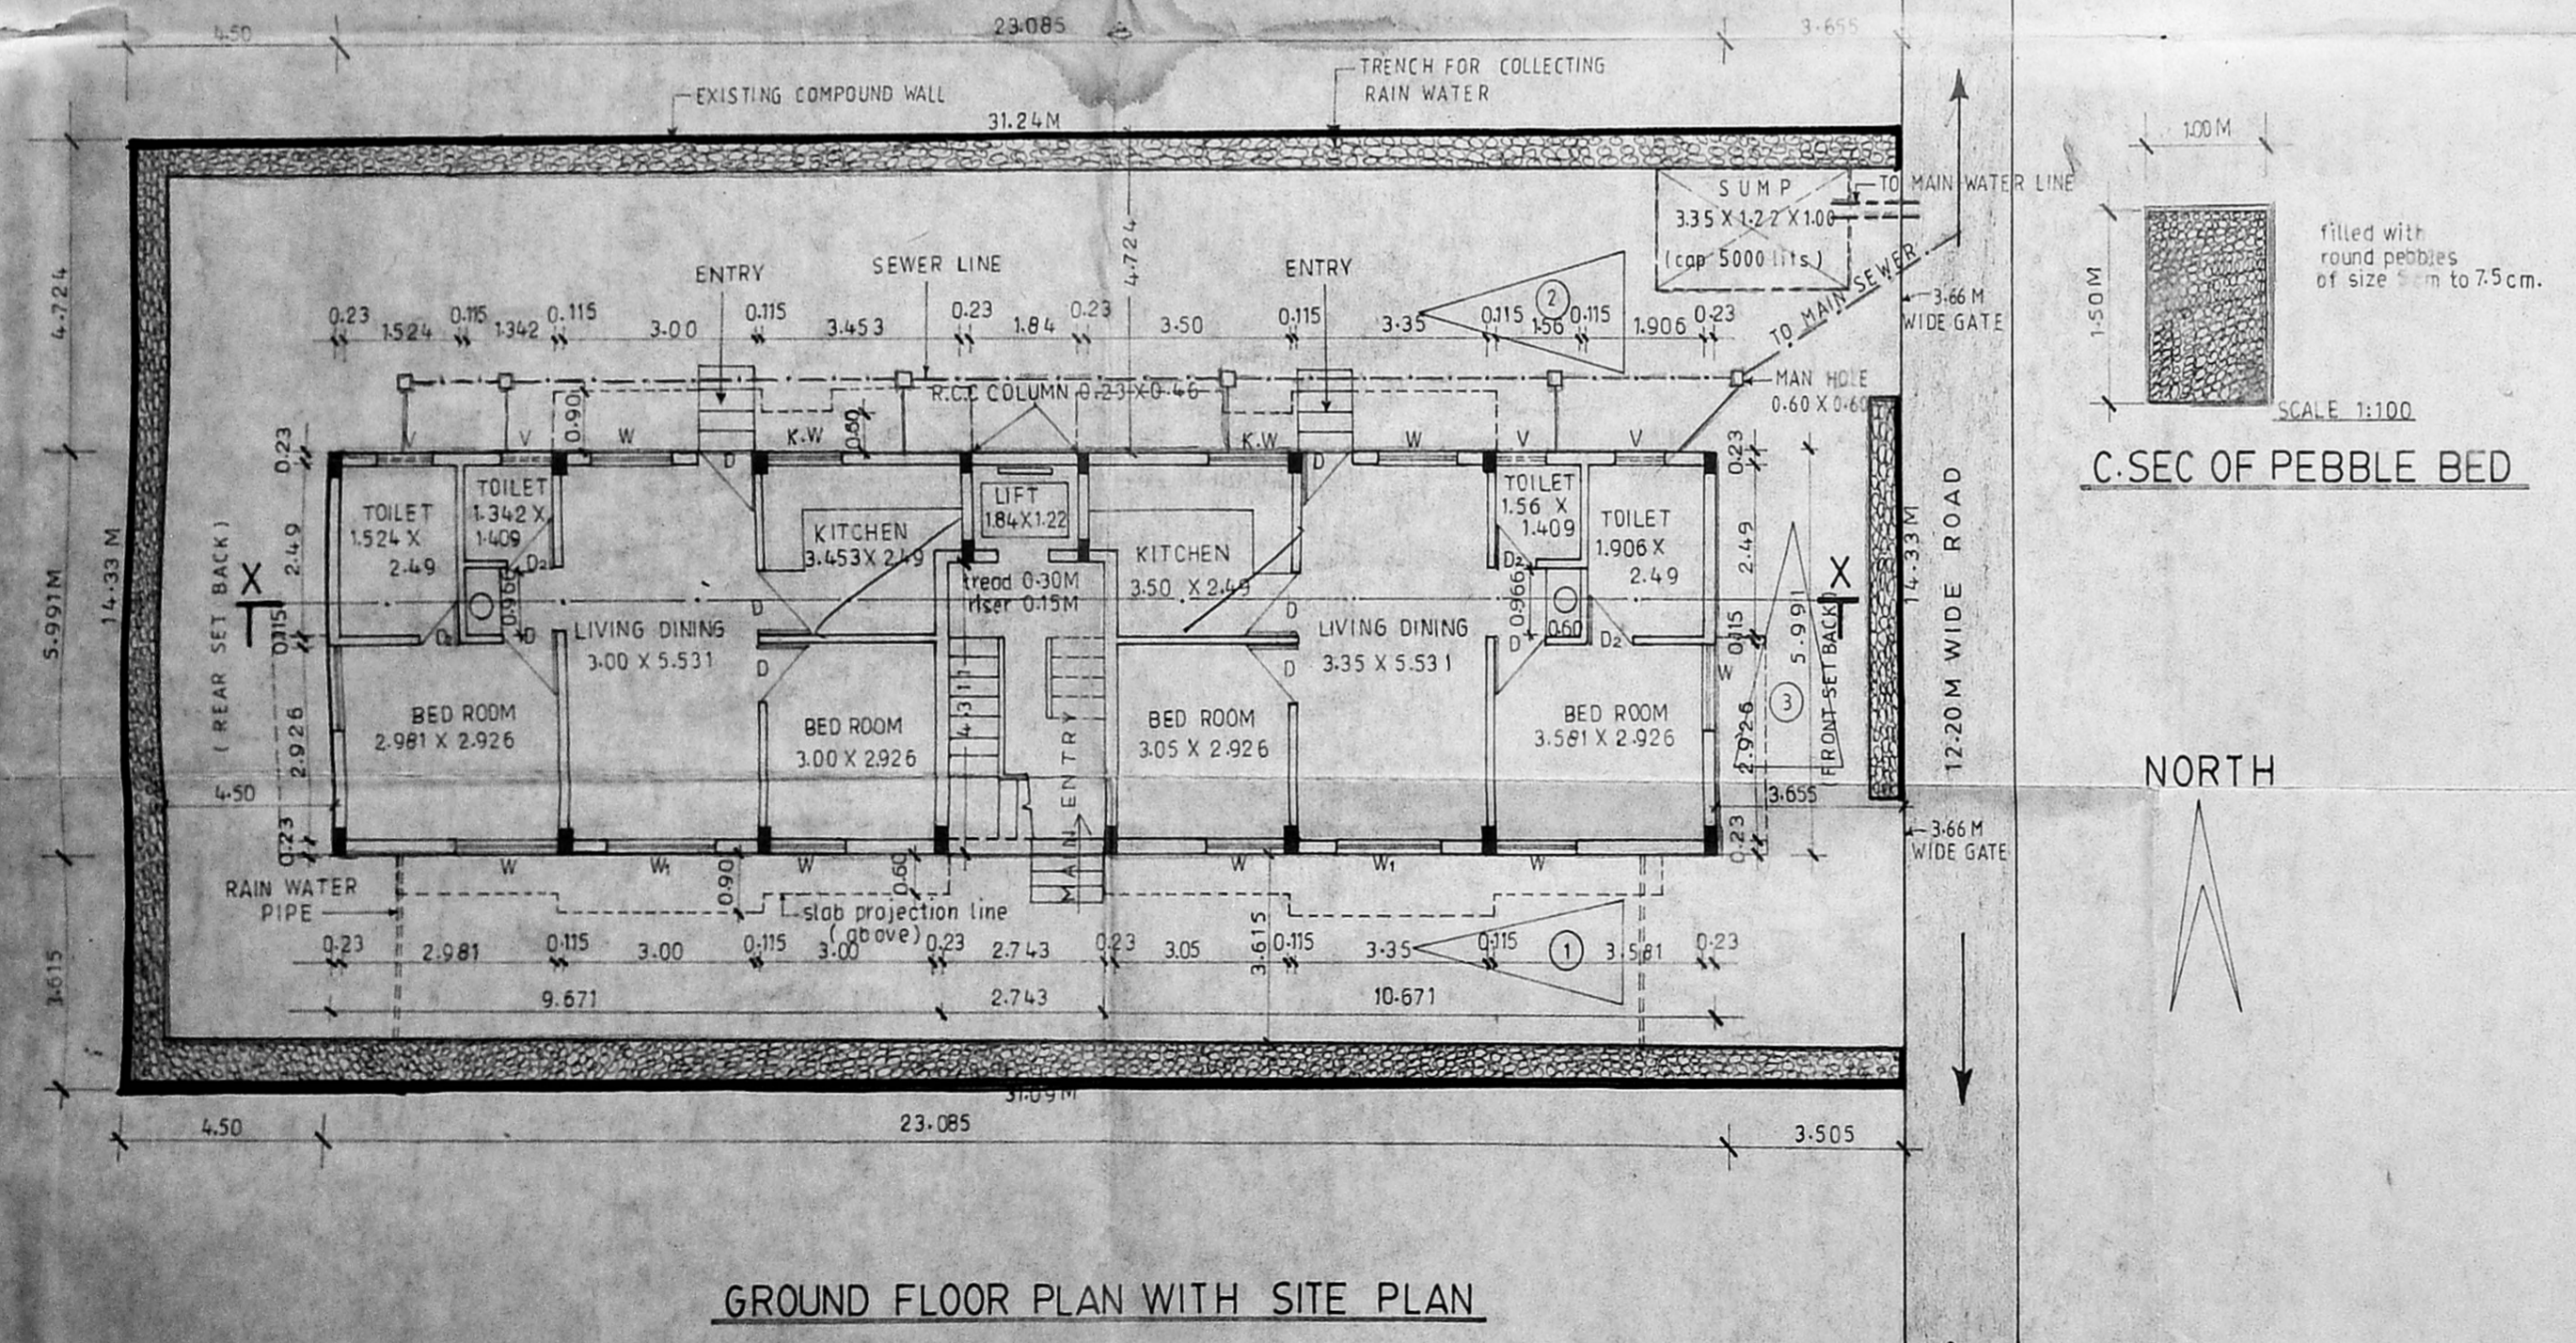


GROUND FLOOR PLAN WITH SITE PLAN

C-SEC OF PEBBLE BED

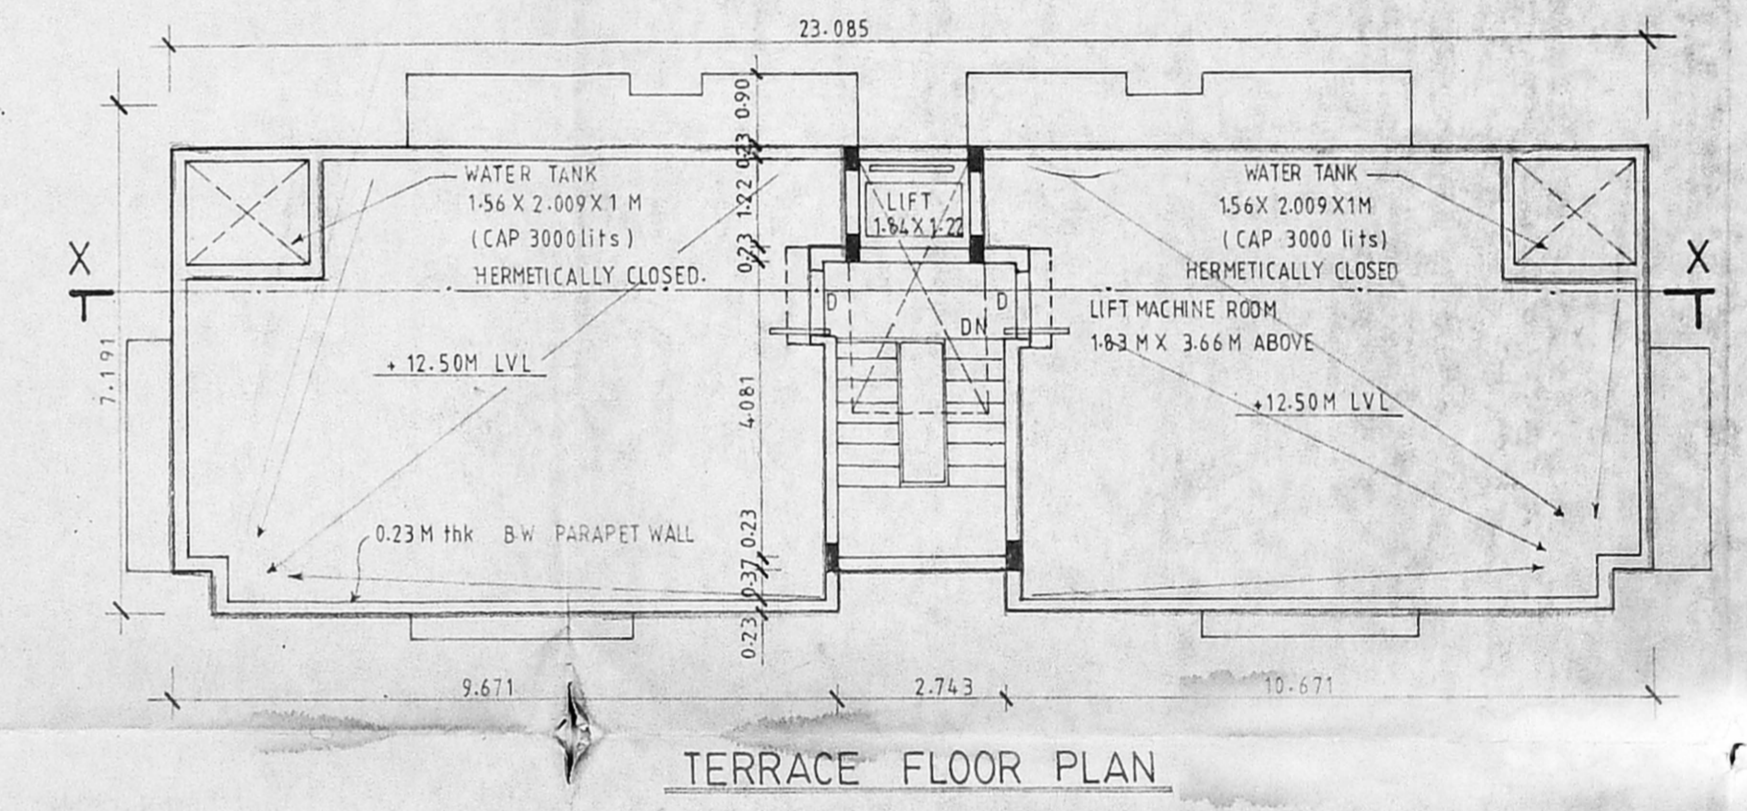

TERRACE FLOOR PLAN

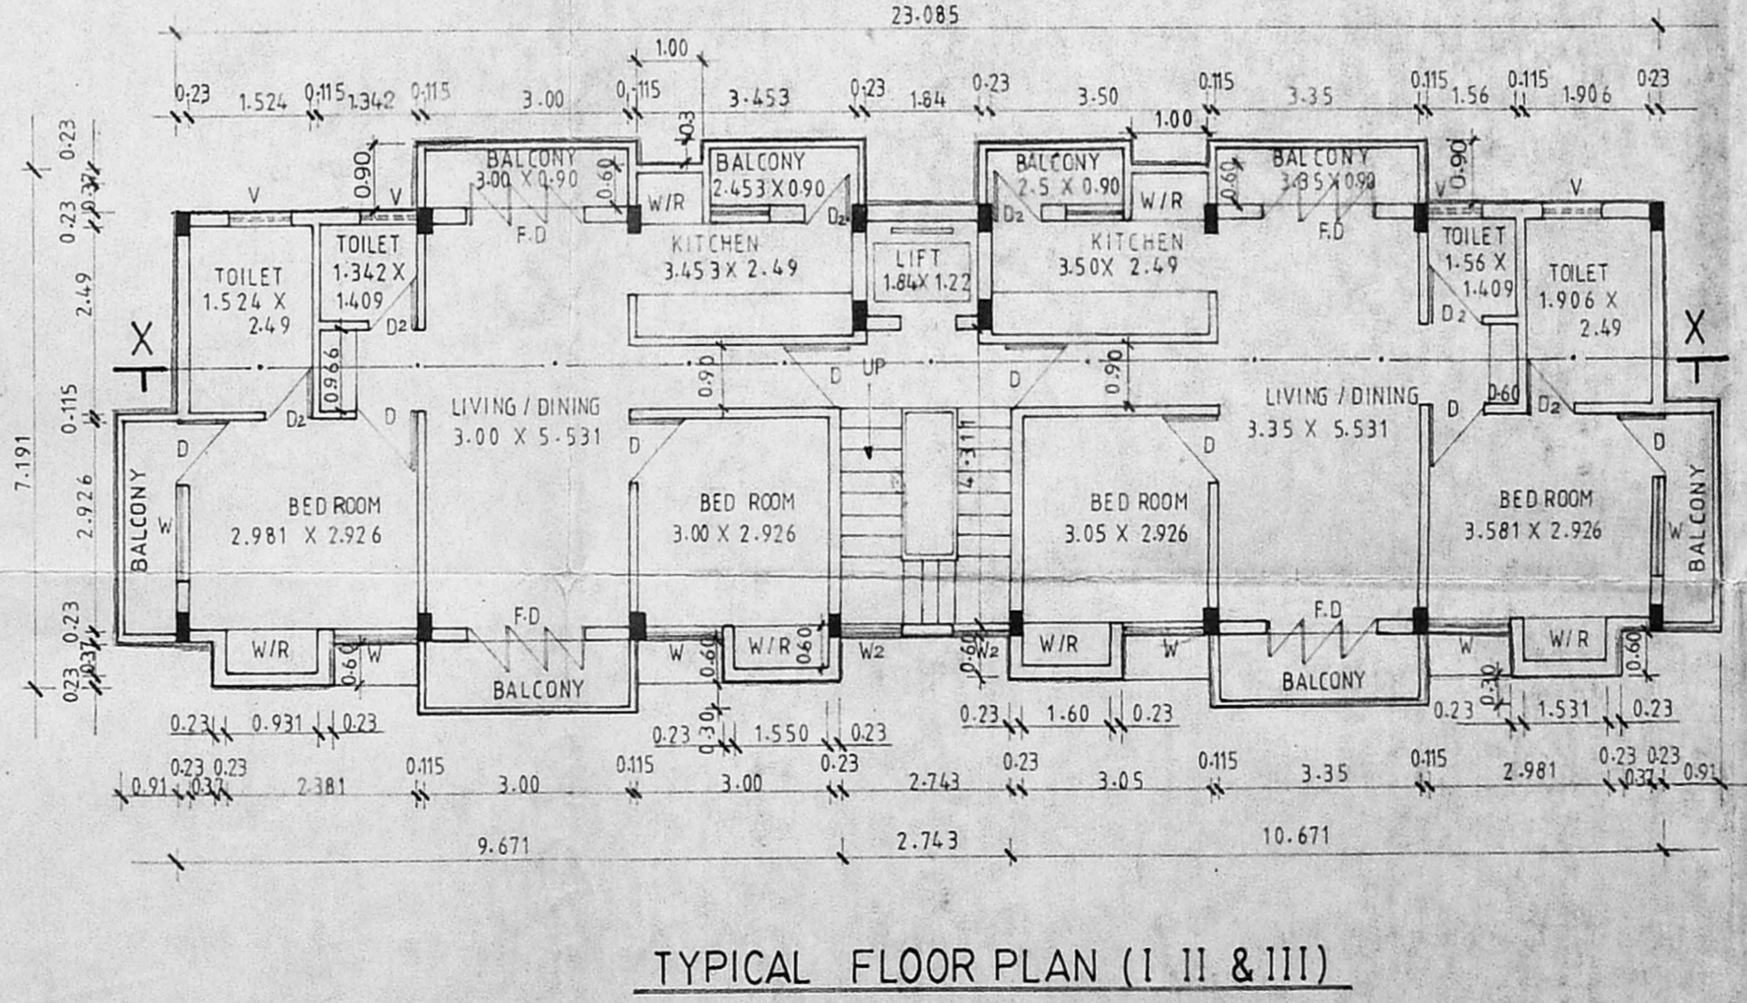

TYPICAL FLOOR PLAN (I, II & III)