
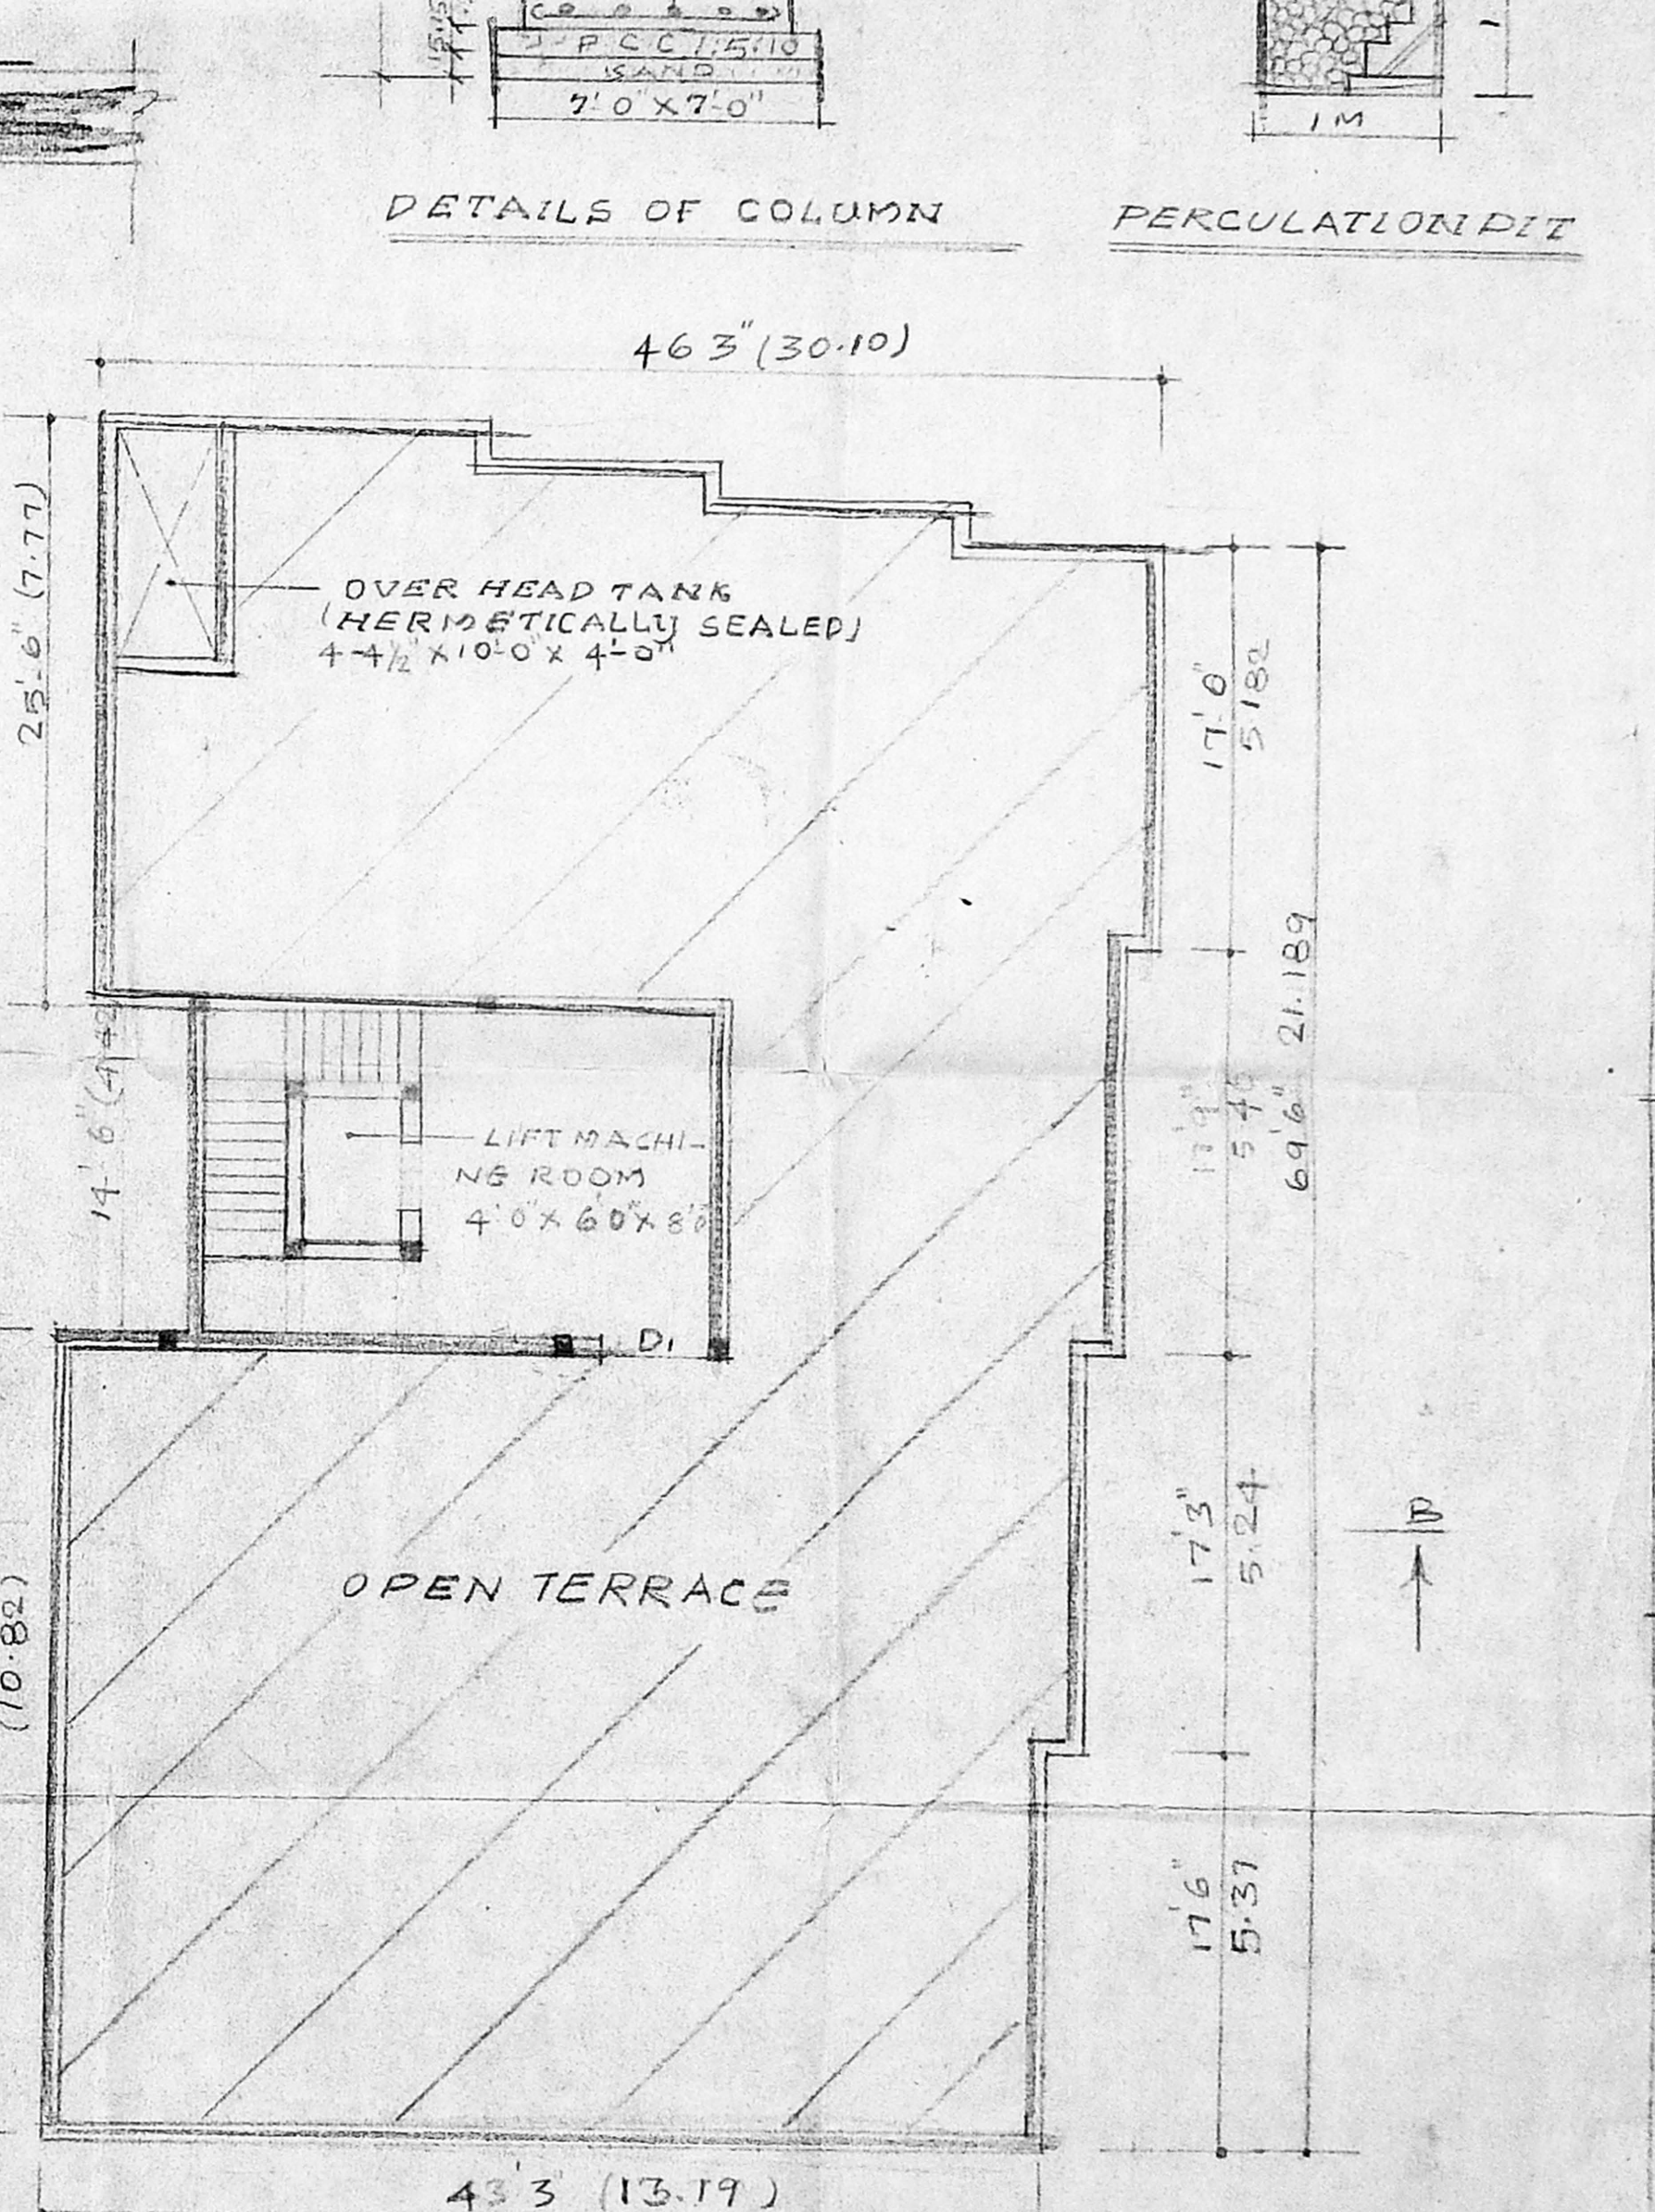
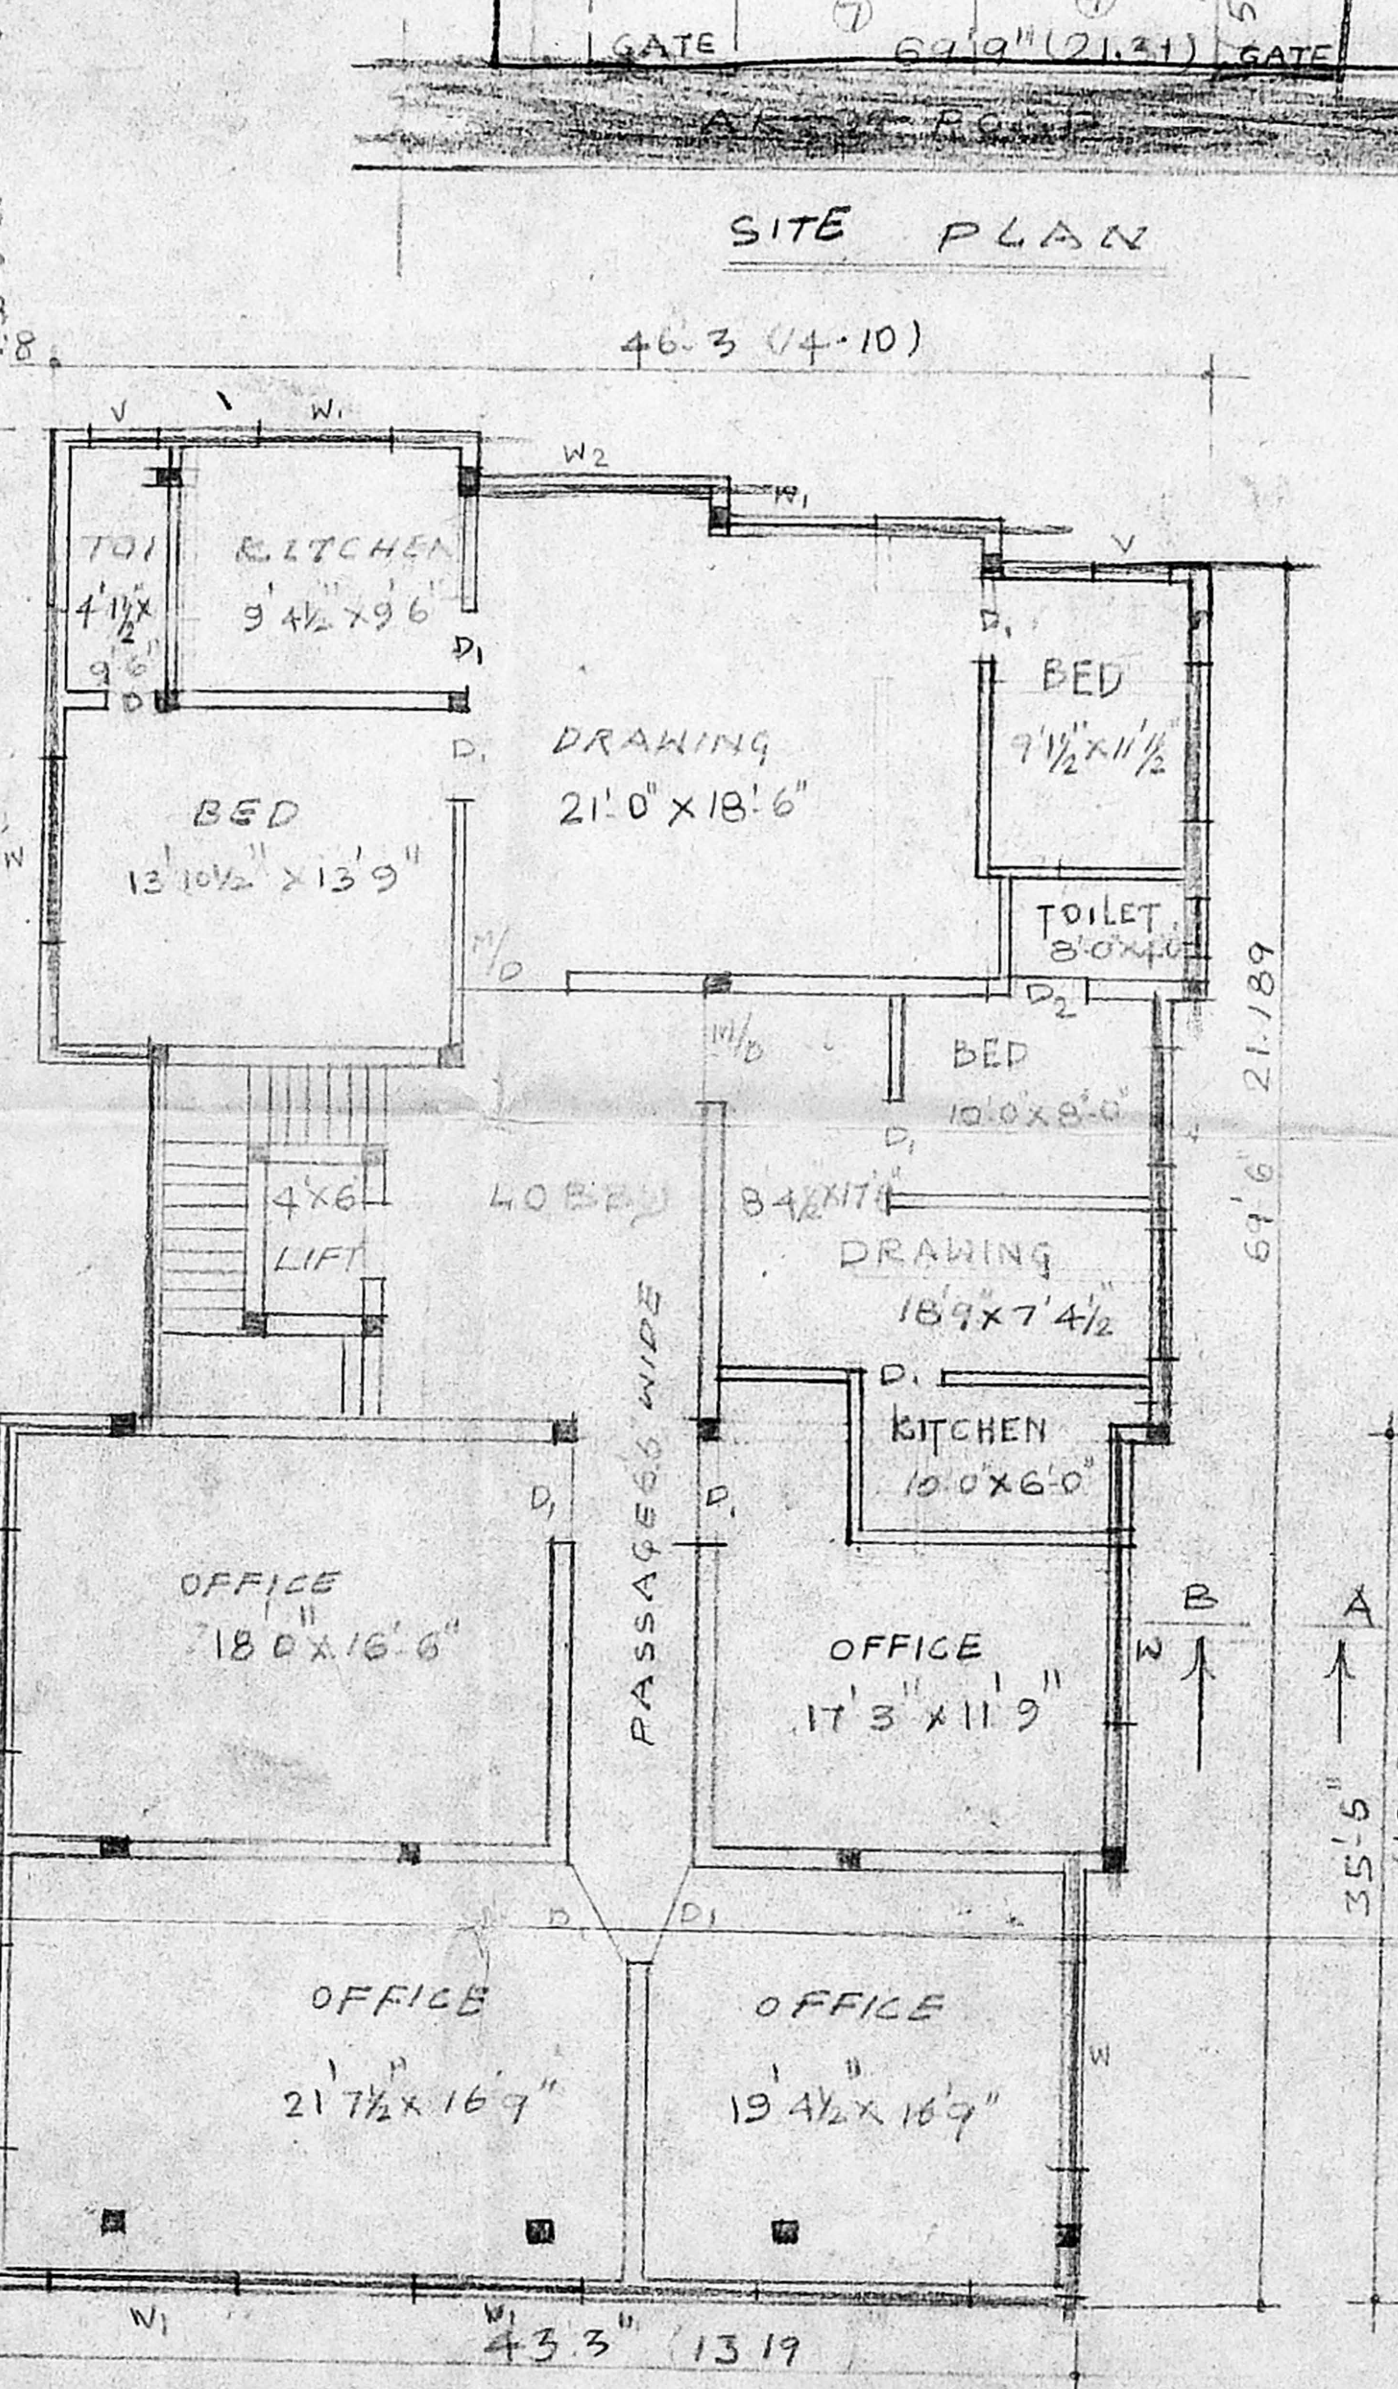
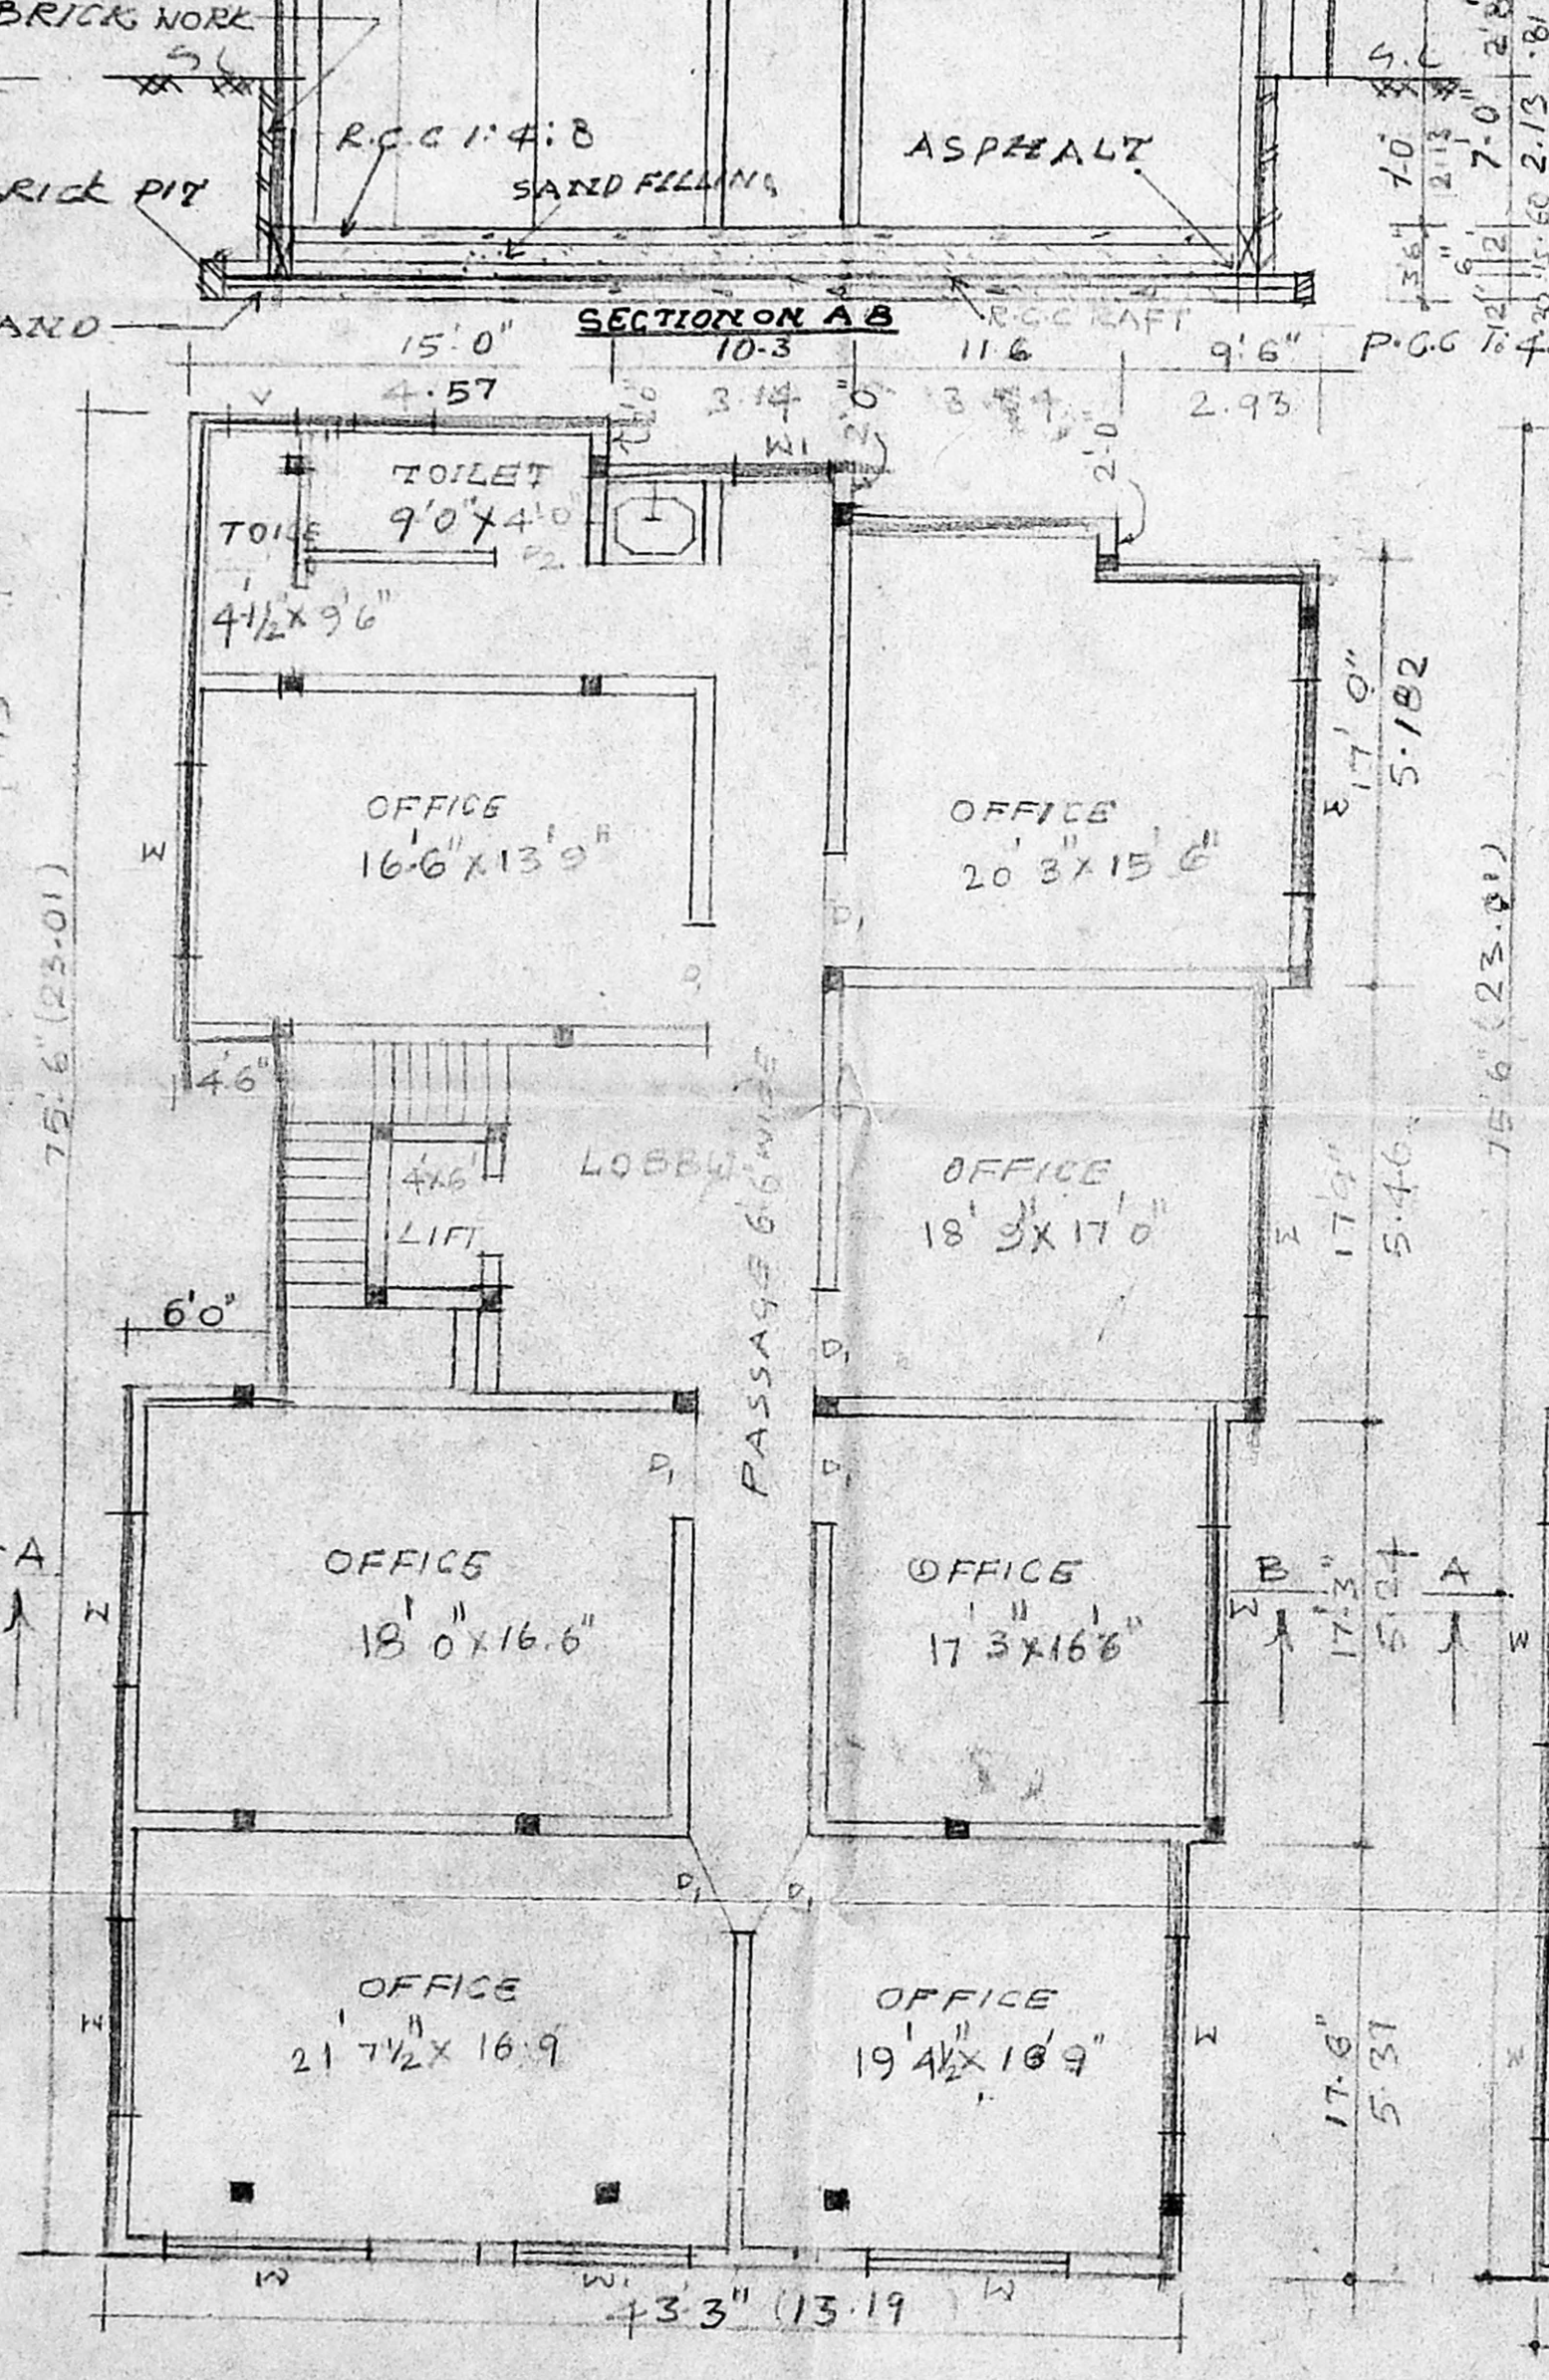


PROPOSED OFFICE BUILDING AT
DOOR NO 42, 43, 44, ARCOT ROAD
KODAMBAKKAN MADRAS - 24
PULLIYUR VILLAGE IN T.S NO. 11
BLOCK NO. 41.

MMDA BI/PP NO. /
(No. B.2) 3841/76

ASS: JOINERY DETAILS

M/D MAIN DOOR	1067 x 2134
D ₁ DOOR	762 x 2134
D ₂ DOOR	215 x 2134
W WINDOW	2438 x 1524
W WINDOW	1829 x 1524
V VENTILATOR	910 x 610
RS ROLLING SHUTTER	2438 x 2438
VI VENTILATOR	610 x 2438

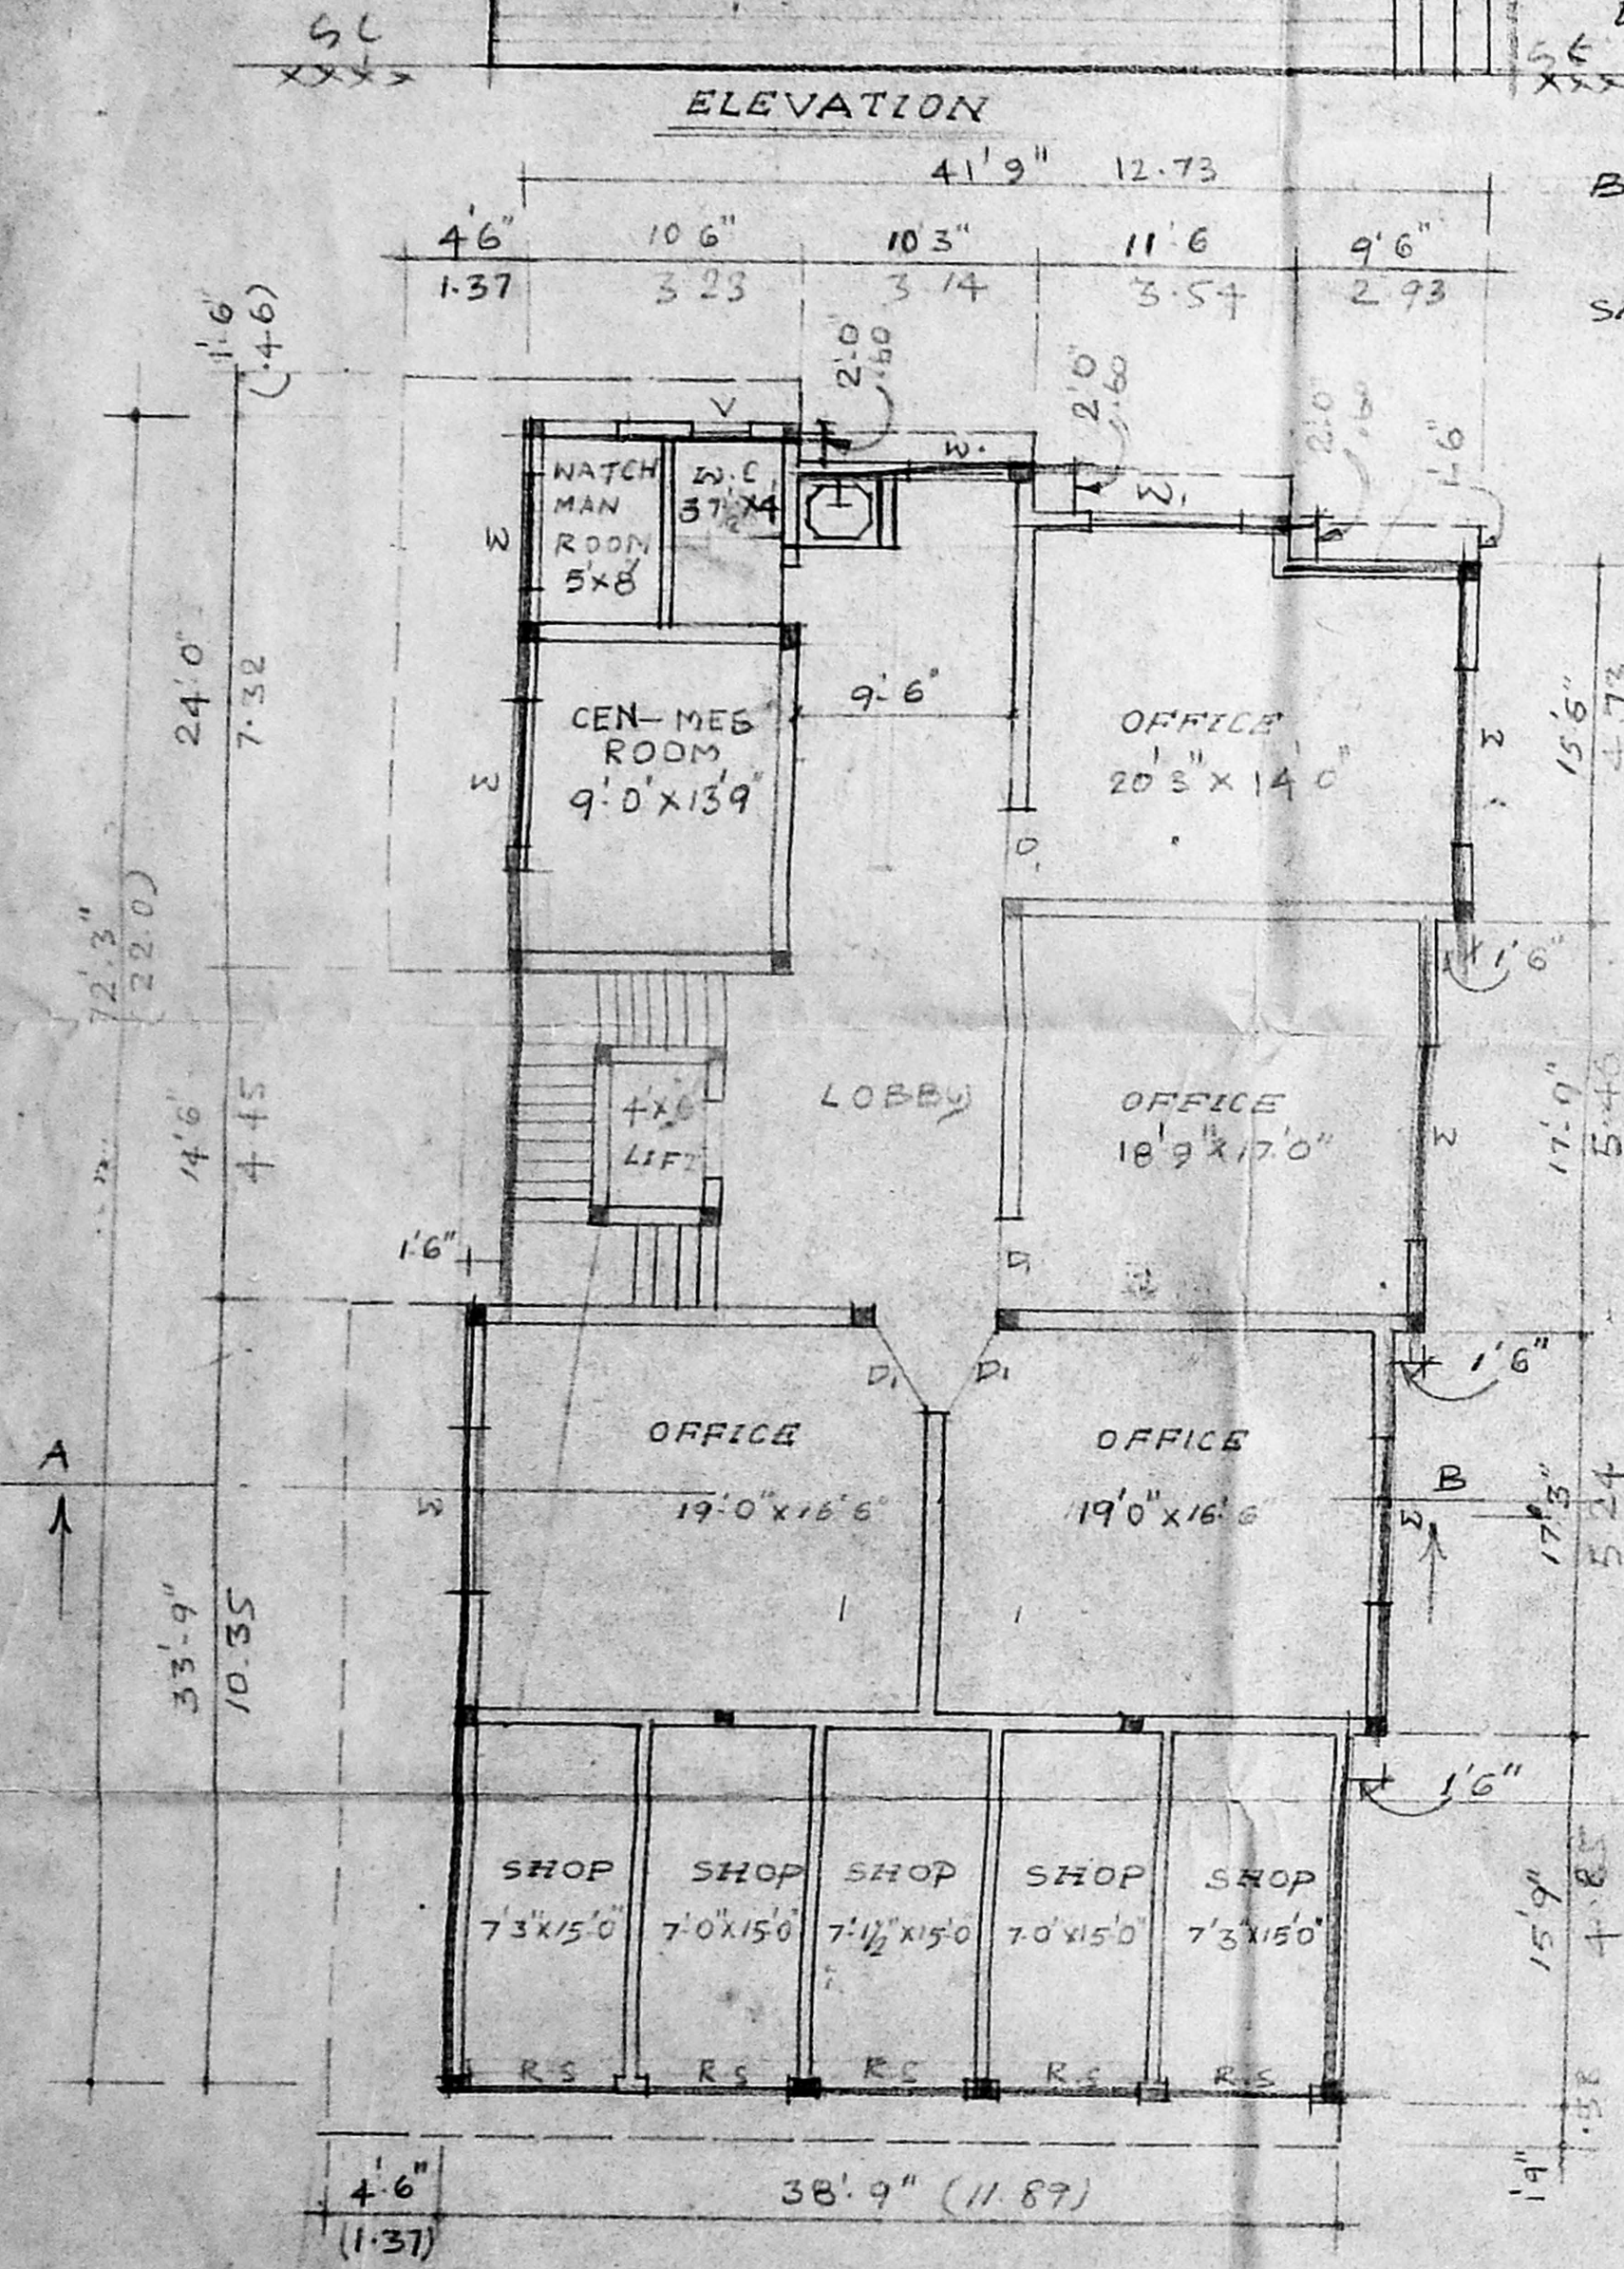

	COMMERCIAL IN SQ. FT.	RESIDENTIAL IN SQ. FT.
BASEMENT FLOOR	202.86	-
GROUND FLOOR	237.55	-
FIRST FLOOR	294.14	-
SECOND FLOOR	294.14	-
THIRD FLOOR	169.14	1- 37.17 2- 39.51
TOTAL FLOOR	1324.31	
PLOT AREA	664.14	
PLOT COVERAGE	44%	
F.S.I	1.979	
NON-F.S.I IN G.F.	19.22 M ²	

COLOR INDEX

PROPOSED	
SITE	
ROAD	

B. No. 11/76

OWNER

M. JAYA RAMAN . B.E.
LICENSED SURVEYOR CLASS-1
NO. 478, COOP. OFF. MADRAS
1/1, JANAKI NAGAR ANNEX,
ARCOT ROAD,
VALASARAVANAM,
MADRAS - 57.

LICENCED SURVEYOR

