

SCHEDULE OF JOINERY		AREA STATEMENT	
TYPE	DESCRIPTION	SQ. FT.	SQ. M.
GROUND FLOOR AREA		2684.00	340.66
FIRST FLOOR AREA		4128.00	383.64
SECOND FLOOR AREA		4128.00	383.64
THIRD FLOOR AREA		4128.00	383.64
TOTAL		16140.00	1511.52
GROUND FLOOR SERVICE		249.00	23.00
PLOT AREA		2066.00	191.42
F.S.I. 1.494			
PLOT COVERAGE 26%			

PROPOSED FLATS AT
 PLOT NO. 162, 163A & 163B ROAD NO. 32, 33 & 34
 WEST ROAD, WEST C.I.T. NADAR, MADRAS.
 S NO. 4/2A 1A PART OF GOVT. FARM VILLAGE

COLOR CODE REFERENCE
 PROPOSED _____
 ROAD _____
 BOUNDARY _____

[Signature]
 OWNER'S SIGNATURE

[Signature]
 LICENSED SURVEYOR

102 OF 11.00

N/2000/235/76

APPROVED
 SUBJECT TO THE CONDITIONS IN THIS OFFICE LETTER
 No. 1206/76 Dated 1.7.76

FOR MEMBER SECRETARY
 MADRAS METROPOLITAN
 DEVELOPMENT AUTHORITY
 MADRAS 600 008

WELL DETAIL


FOUNDATION DETAIL

COMPOUND WALL DETAIL


RECONSTITUTION PLOT DETAIL
 SCALE 1/40'

PLAN


REVISED PLAN
 Dt. 13.6.76

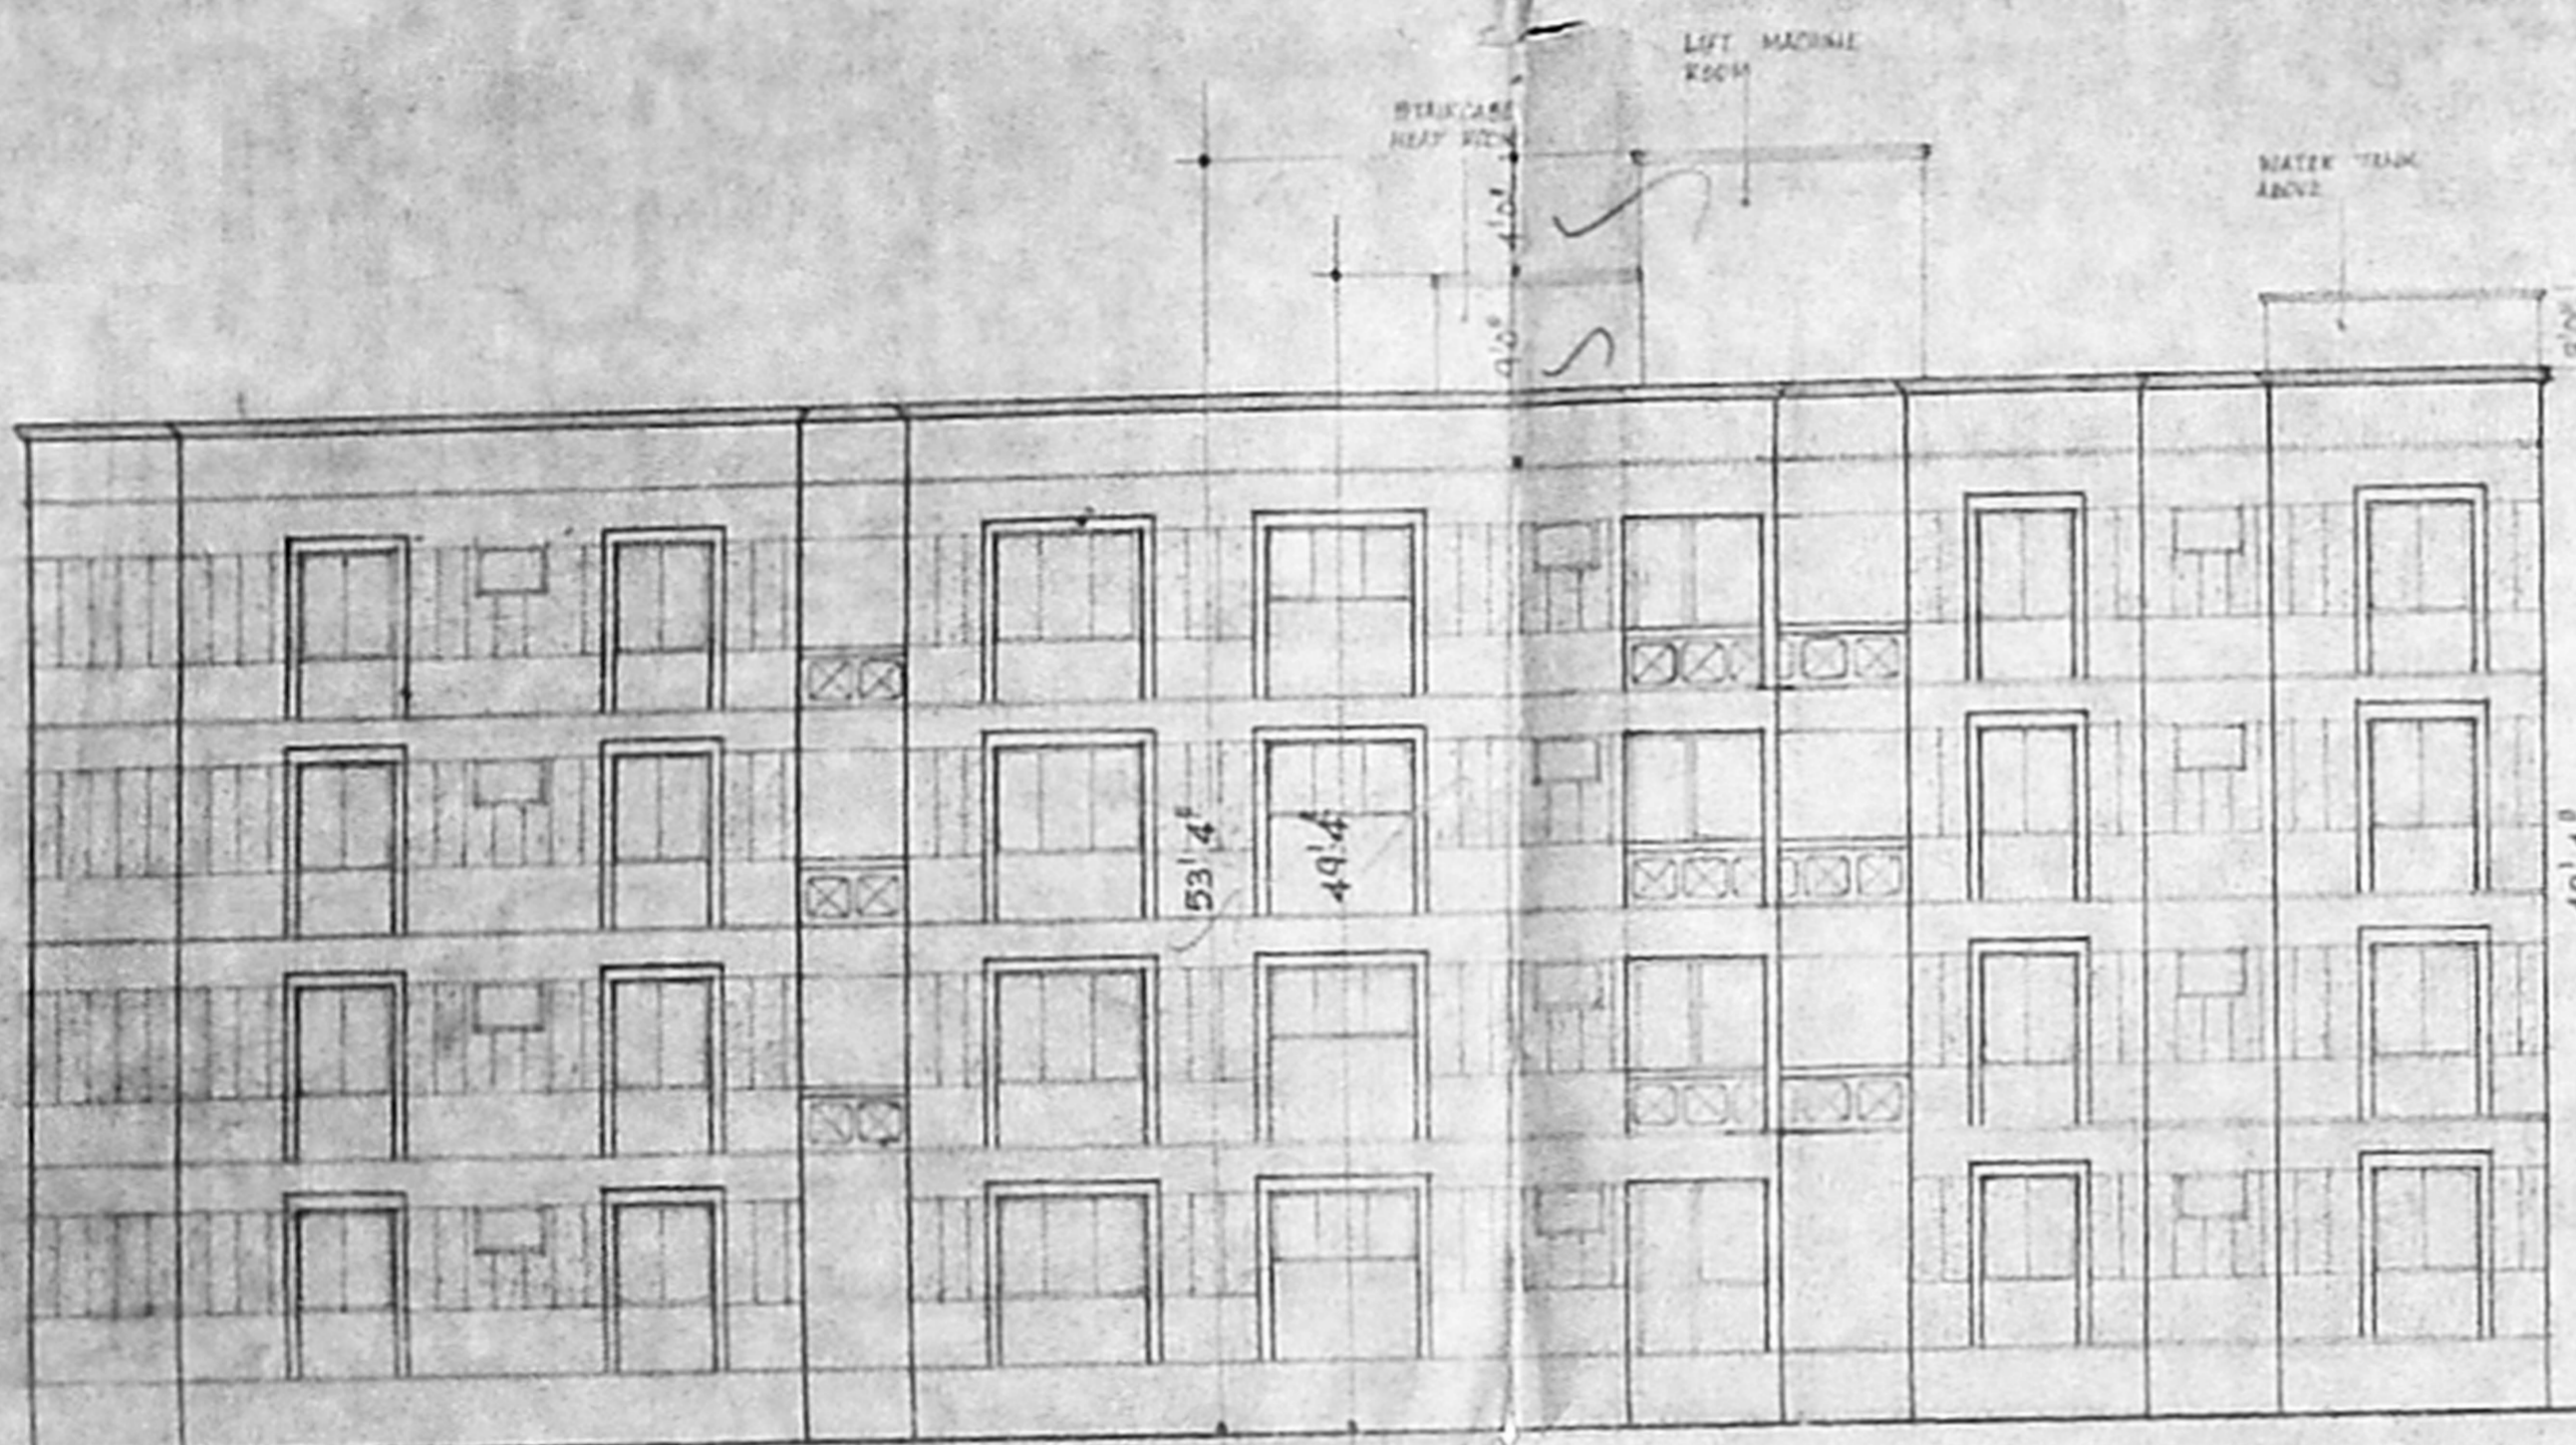


FRONT ELEVATION

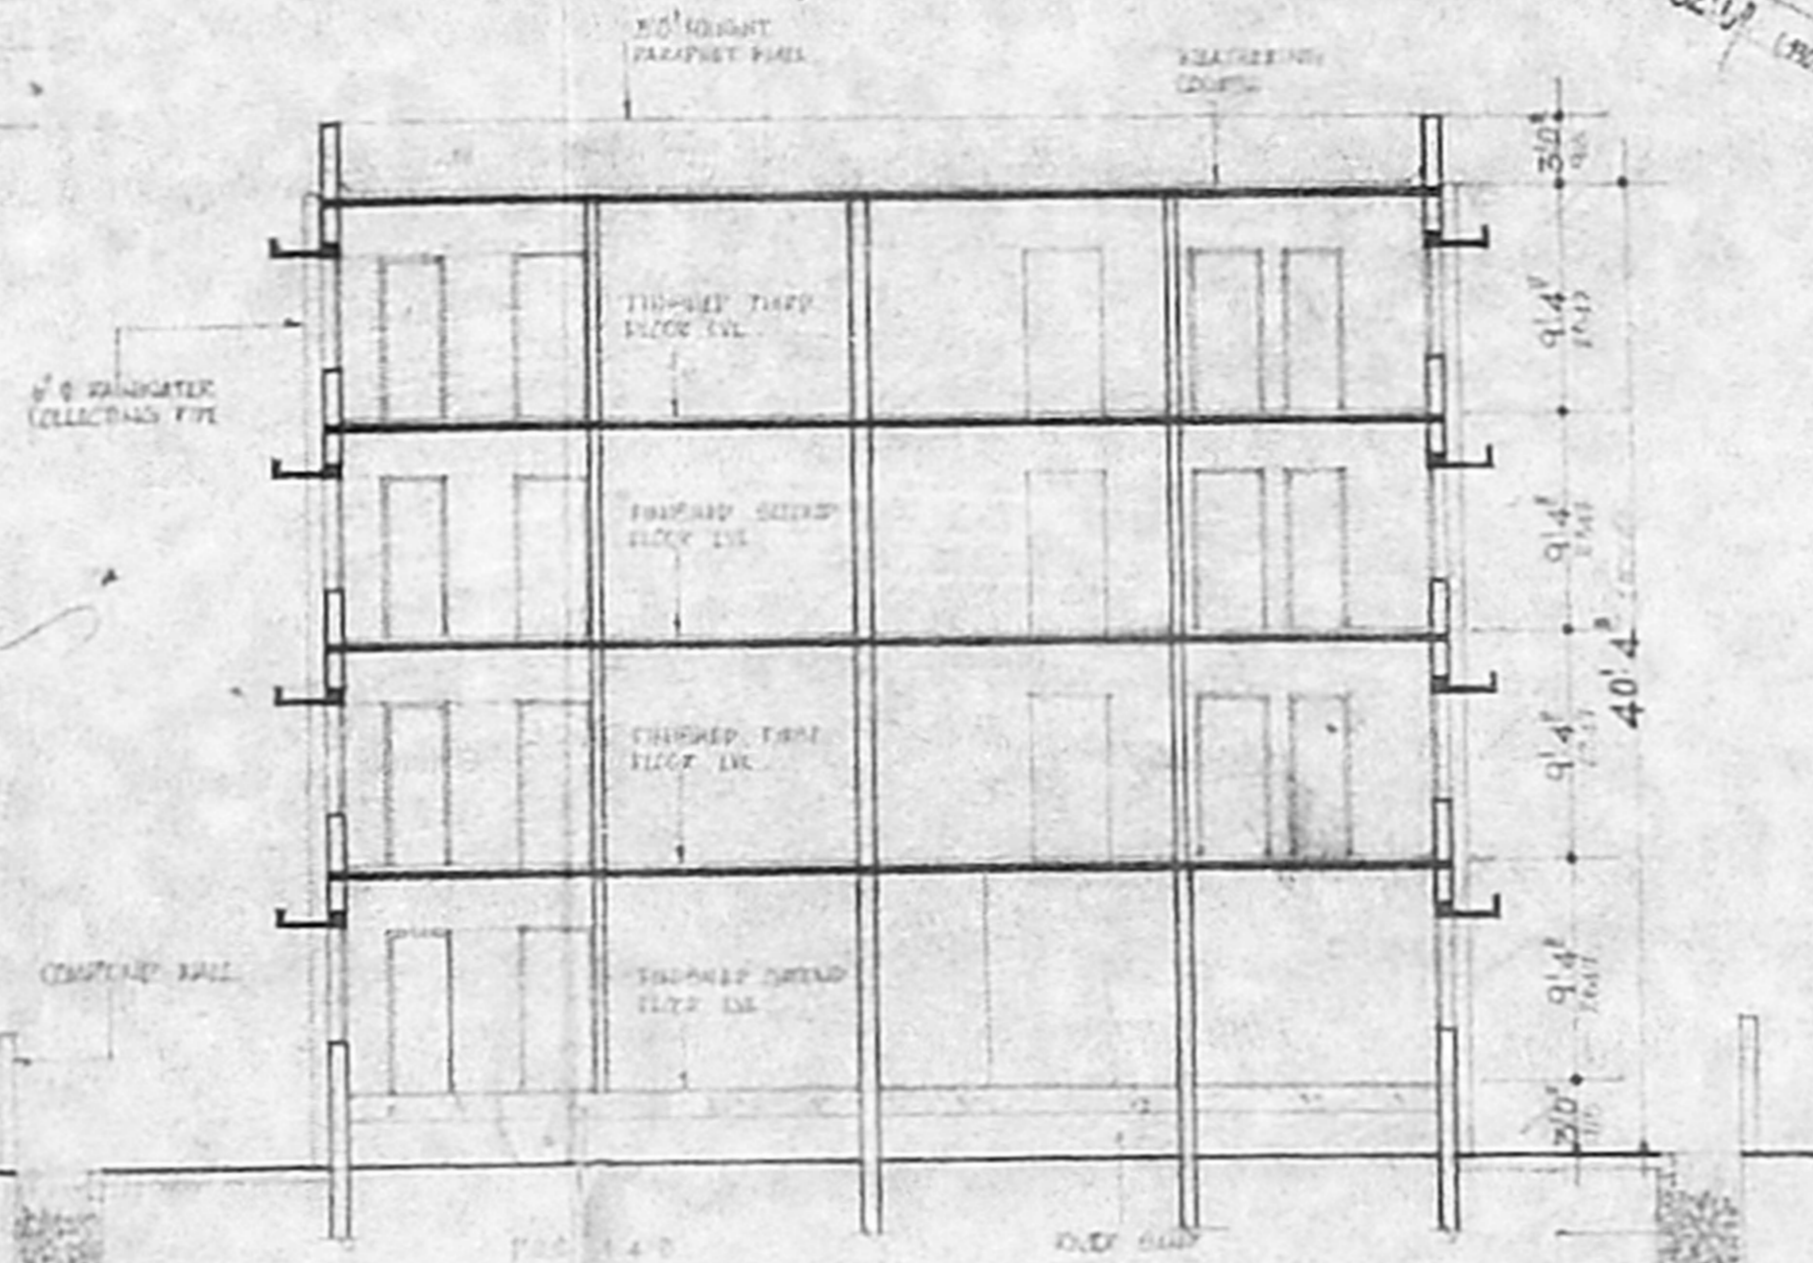


SECTION ON 'AA'

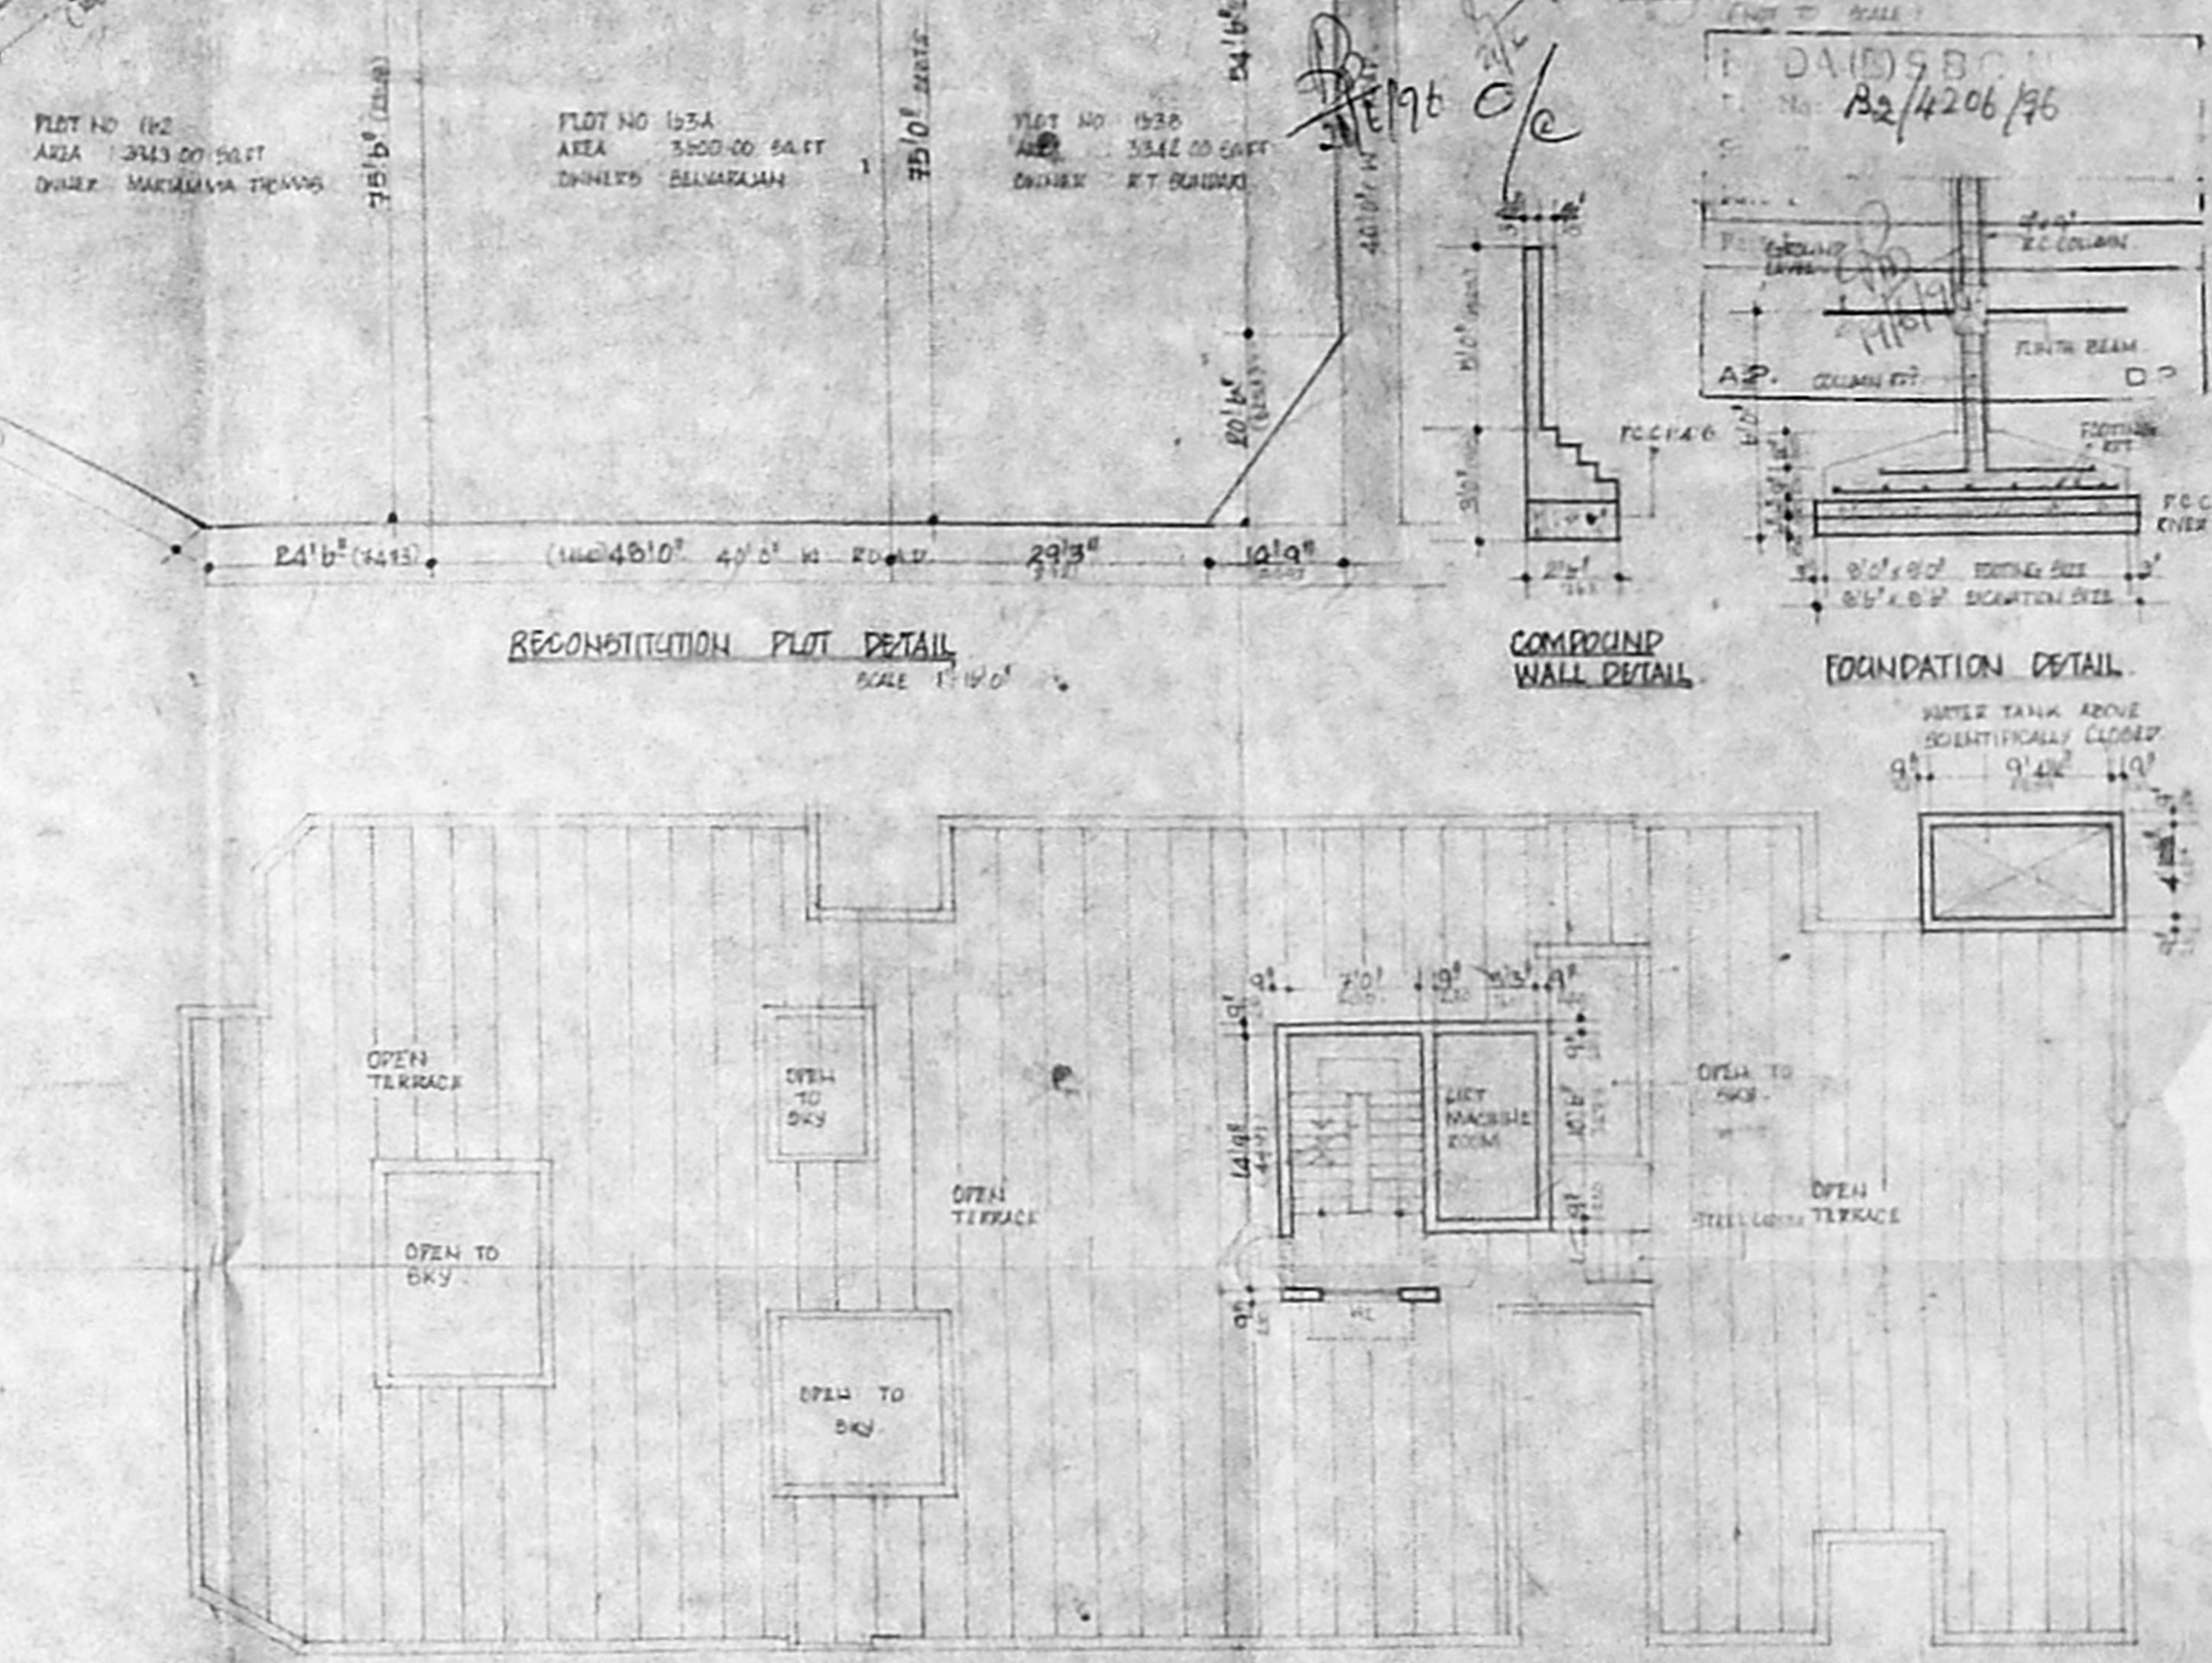

TERRACE FLOOR PLAN

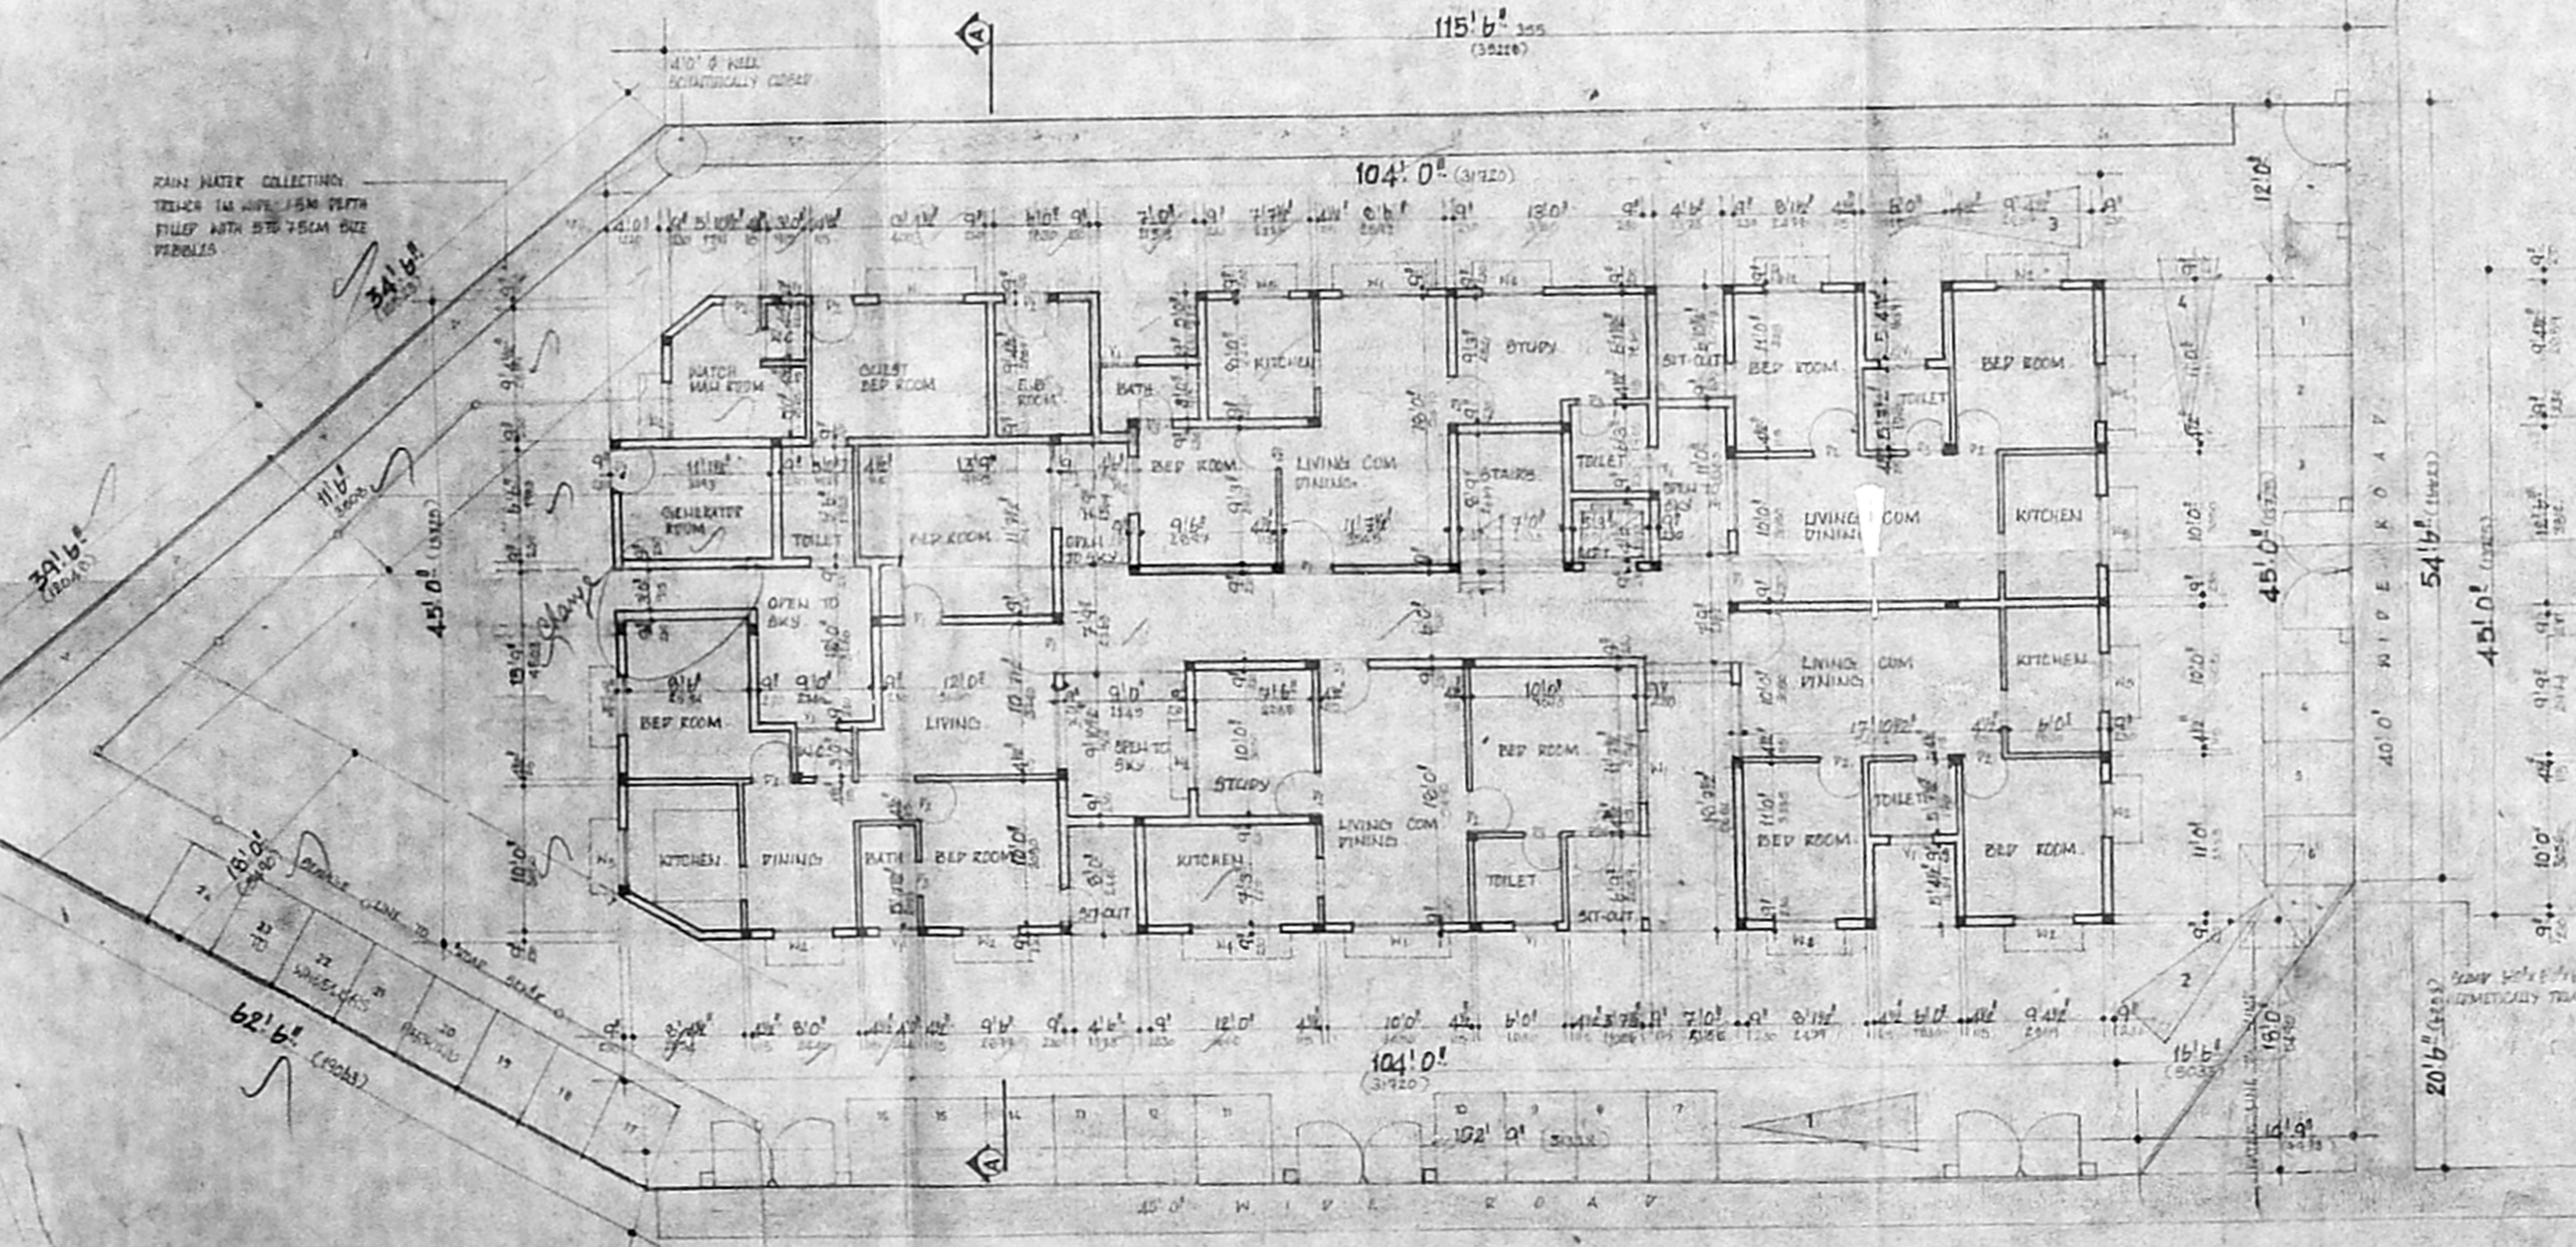

SITE PLAN AROUND FLOOR PLAN

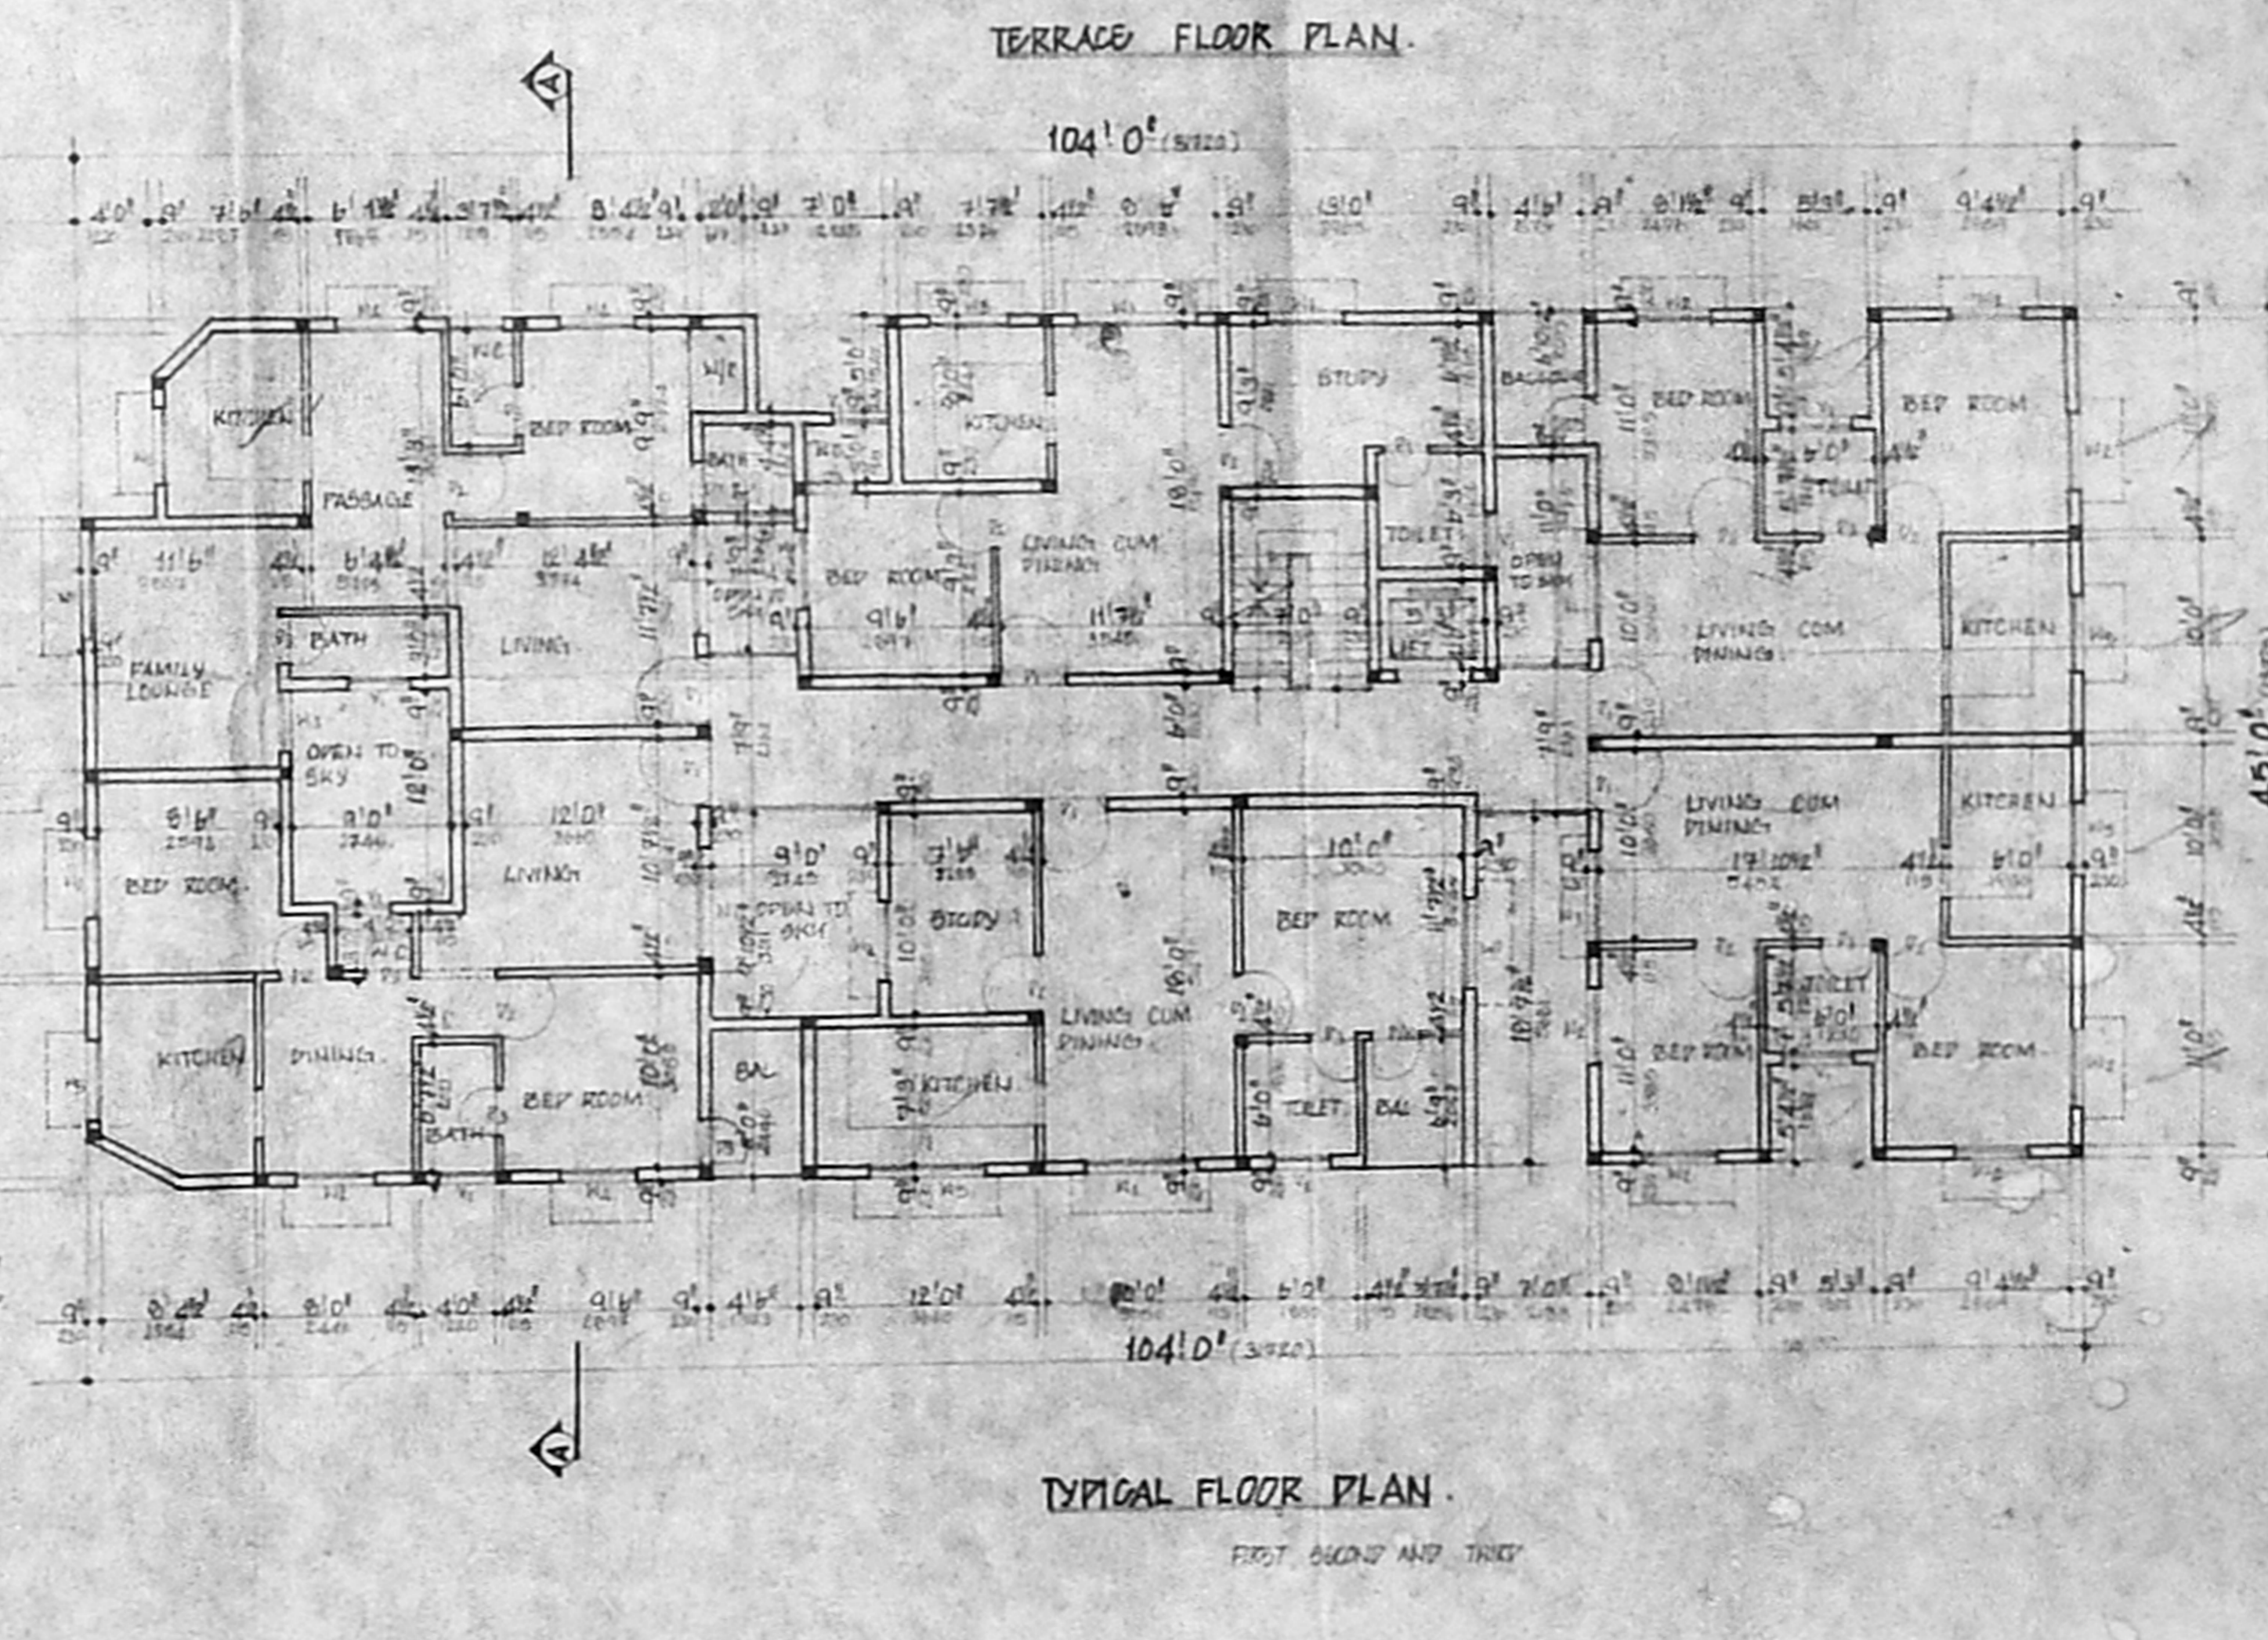

TYPICAL FLOOR PLAN