
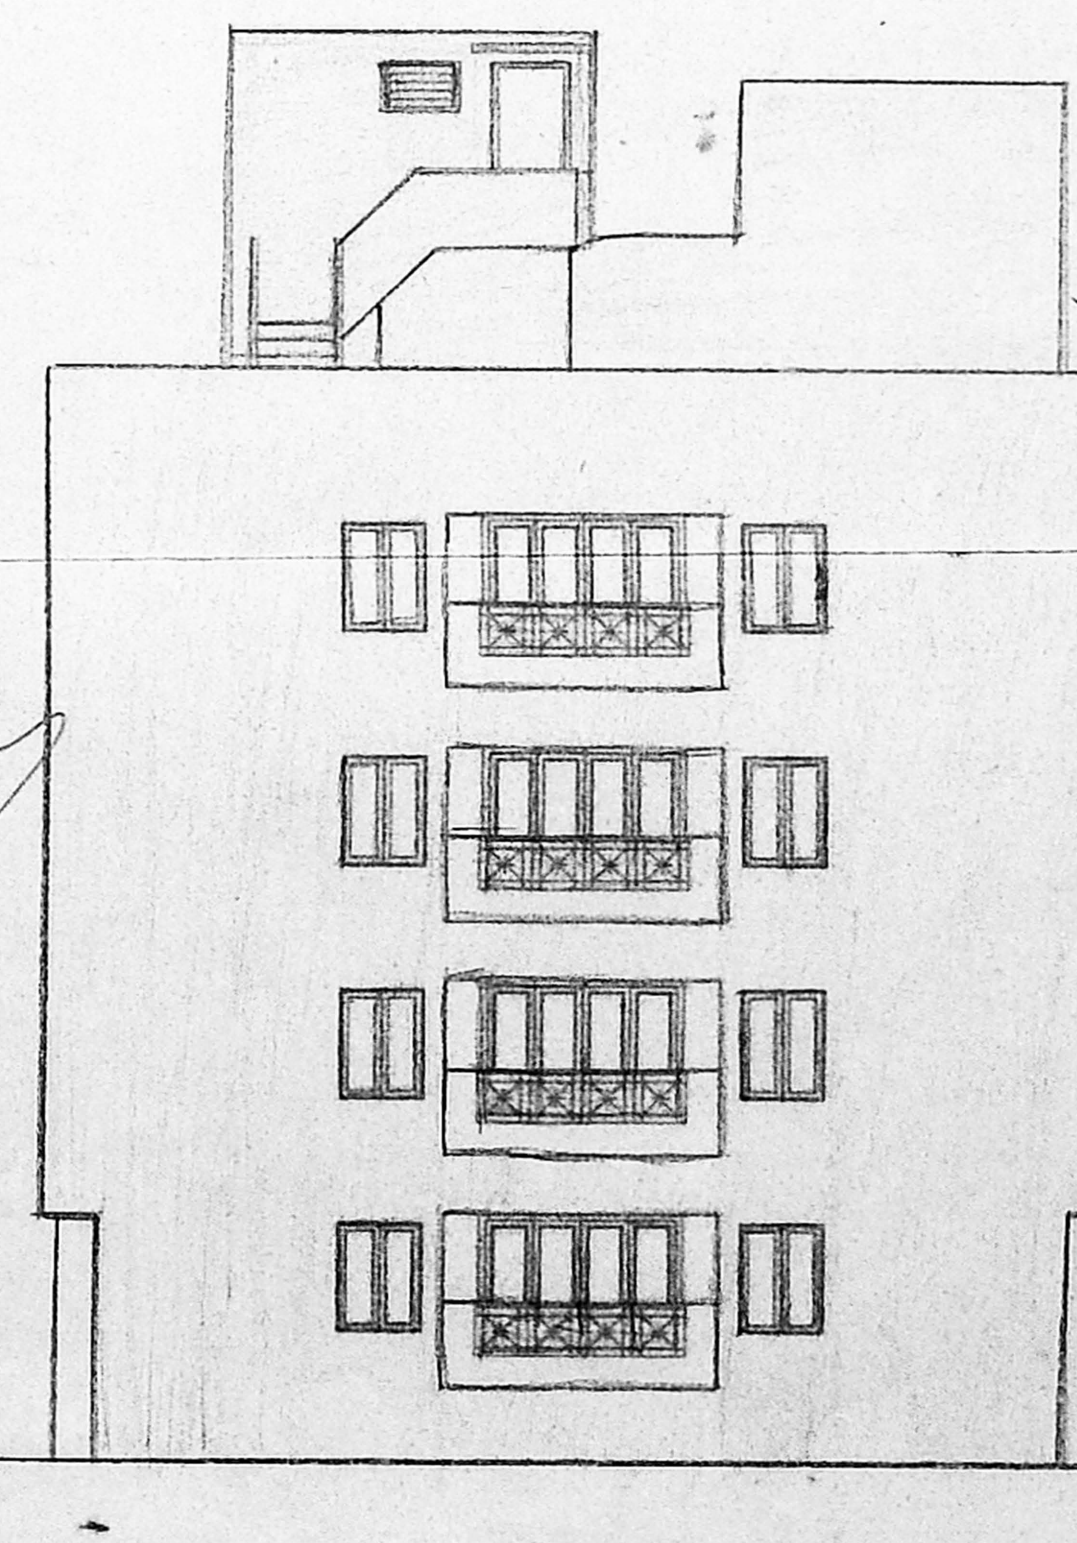
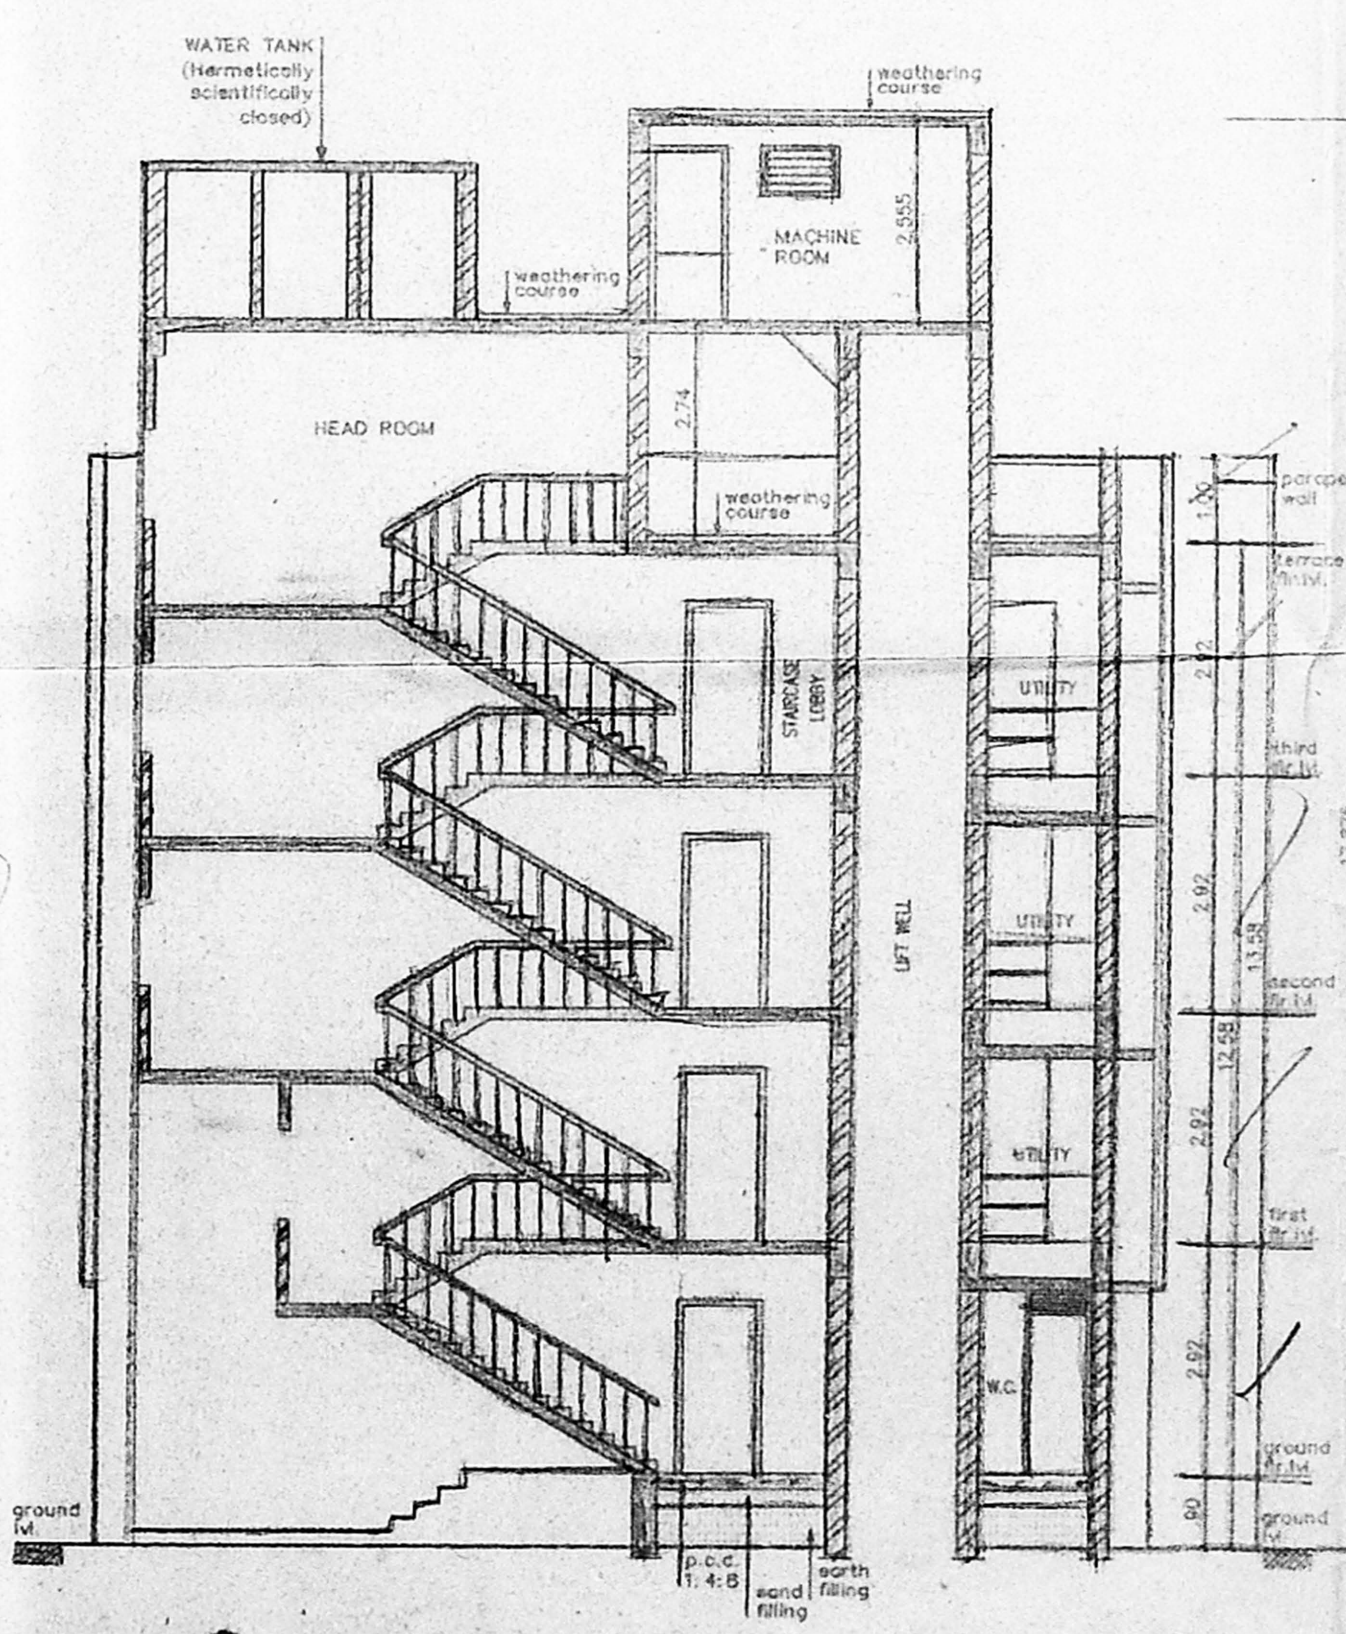
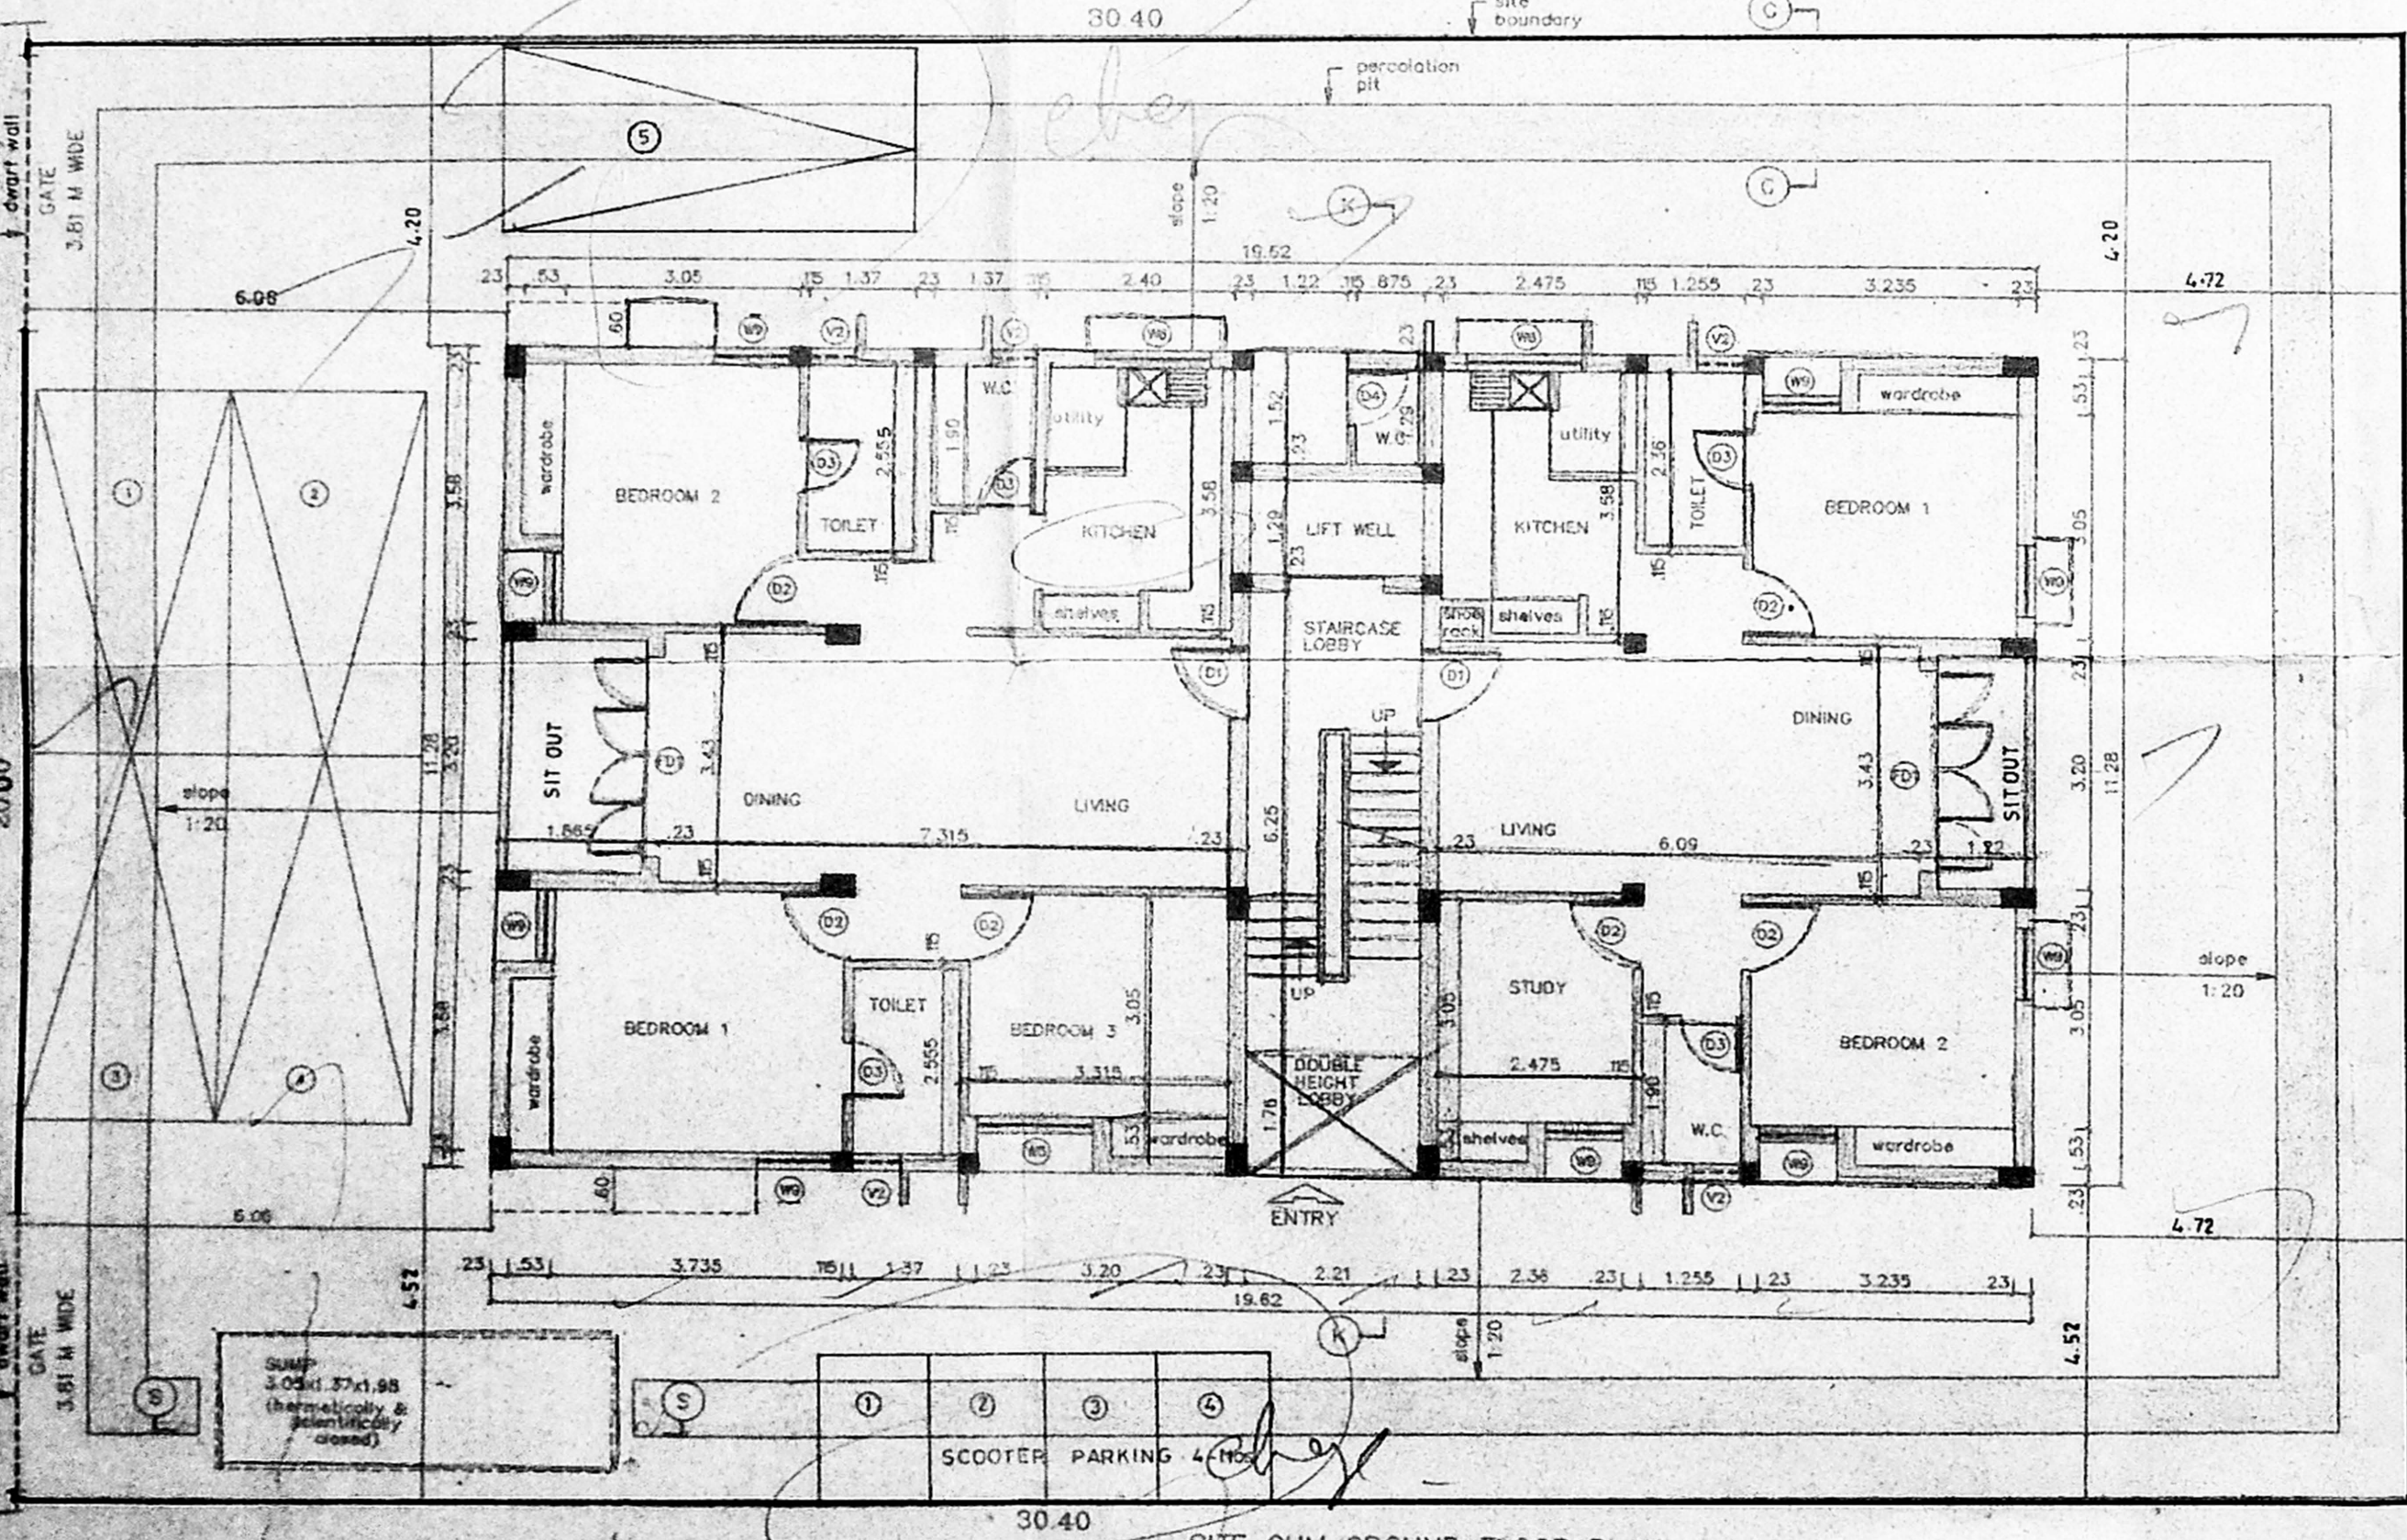
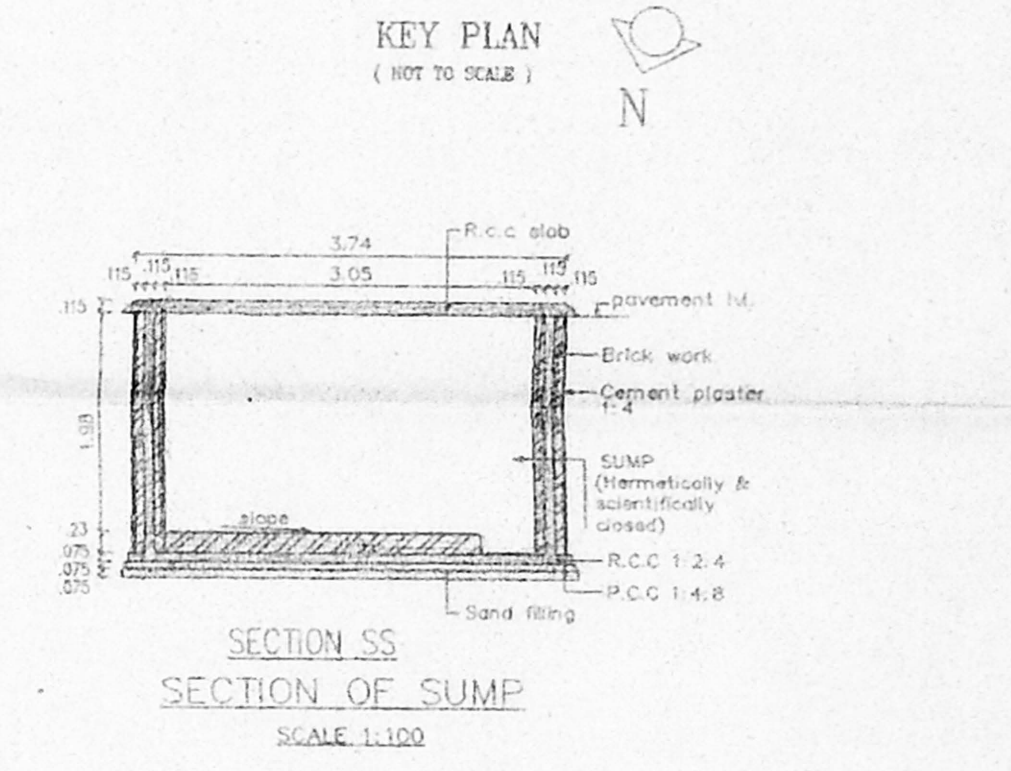
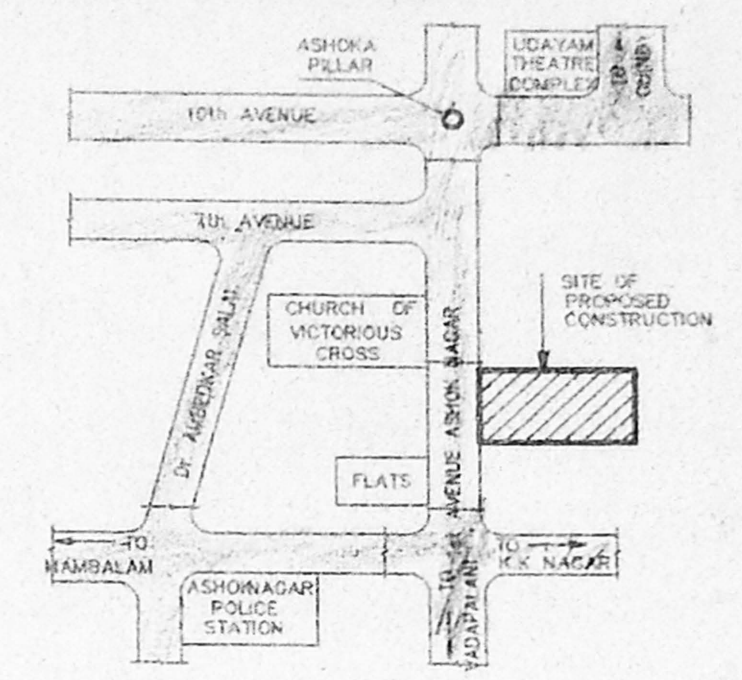
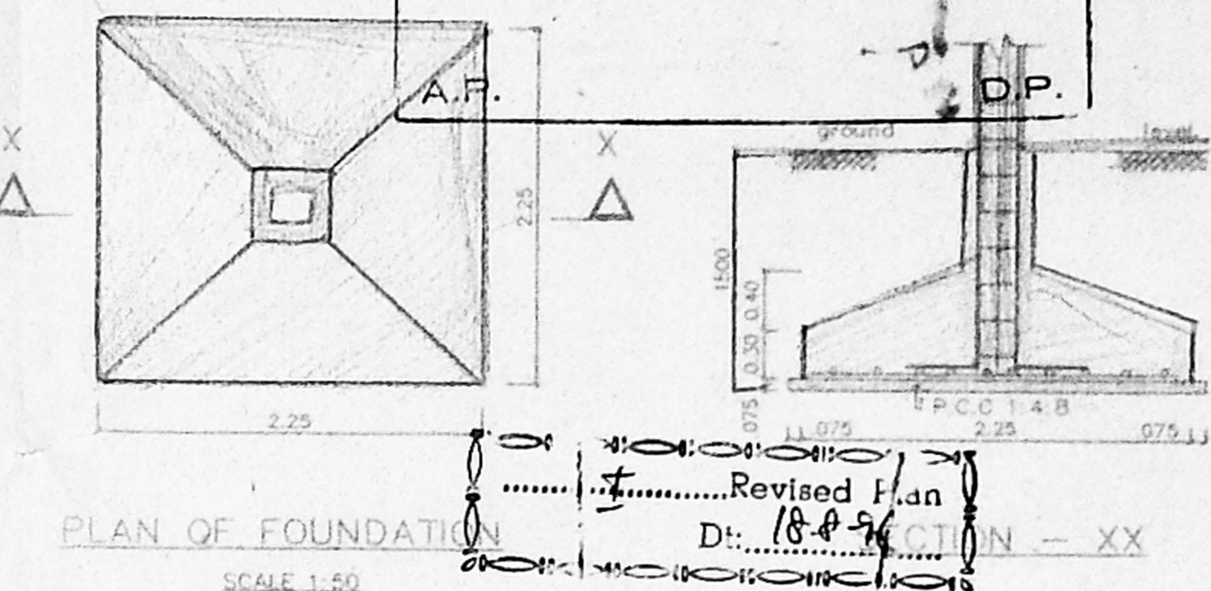
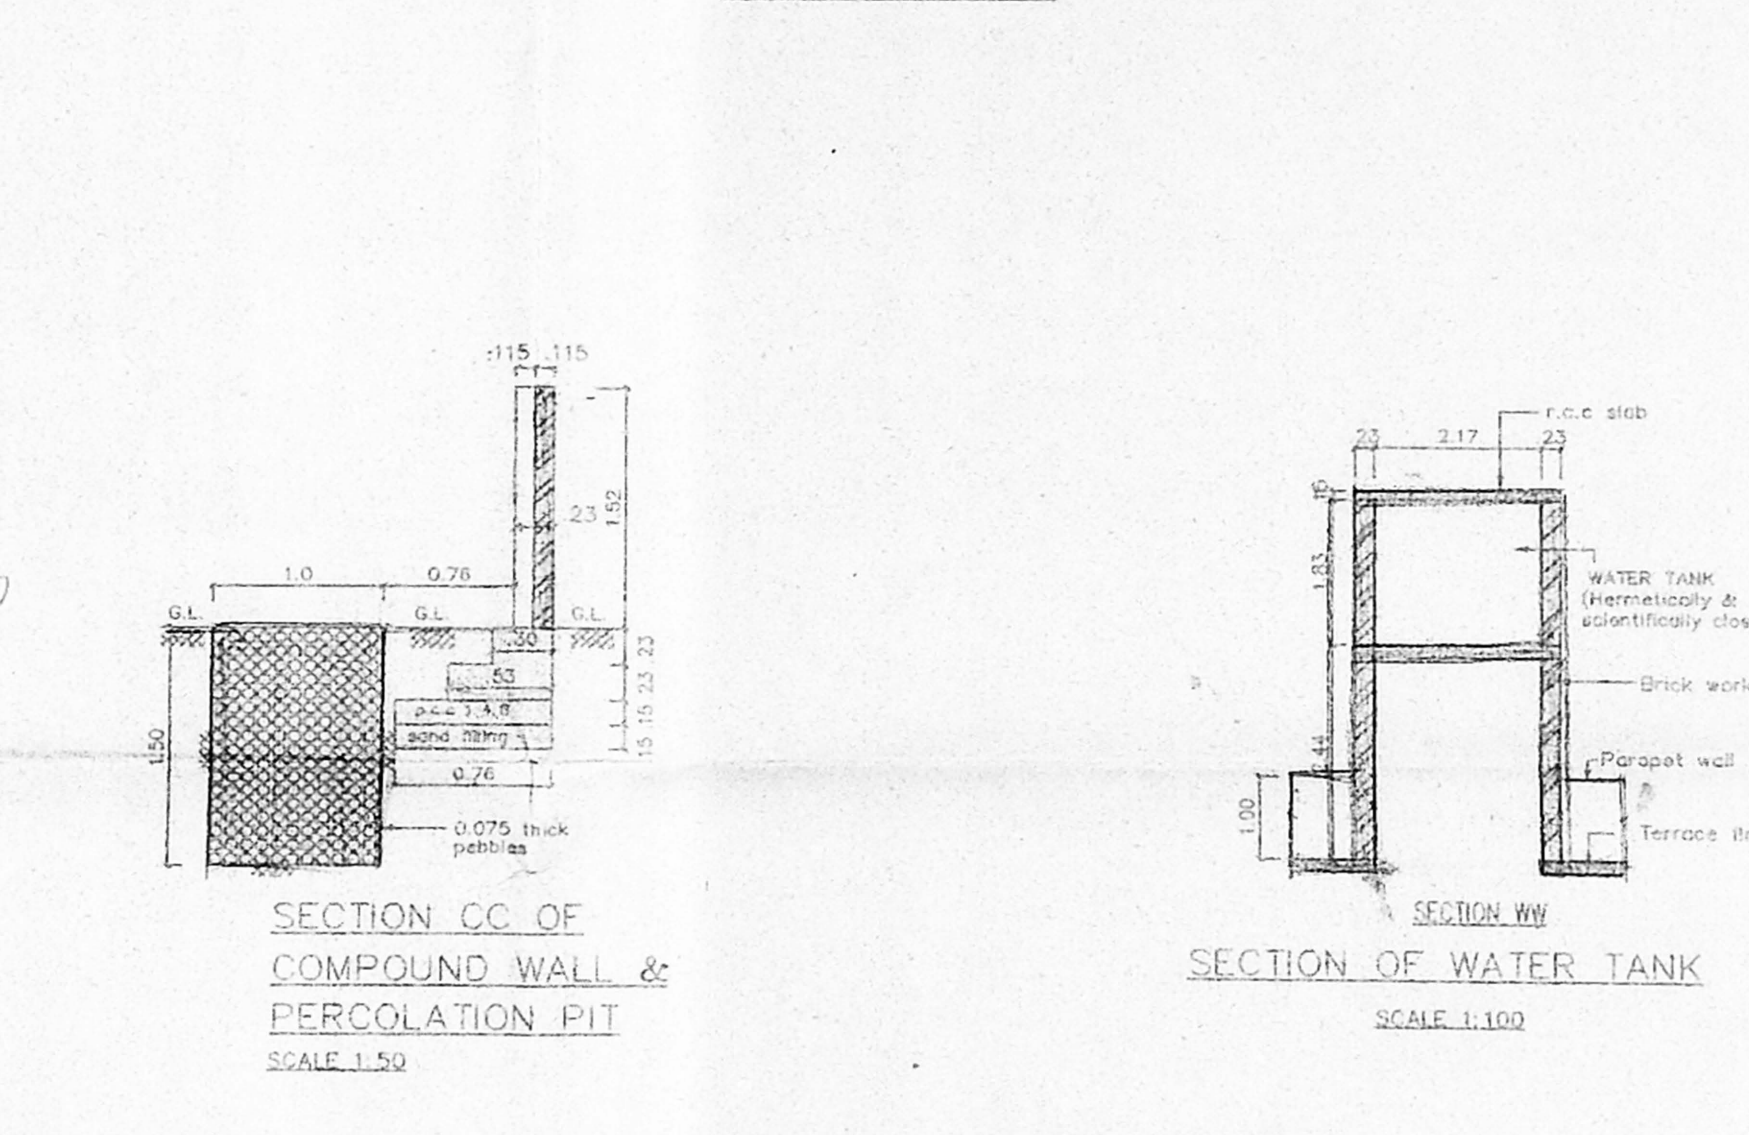
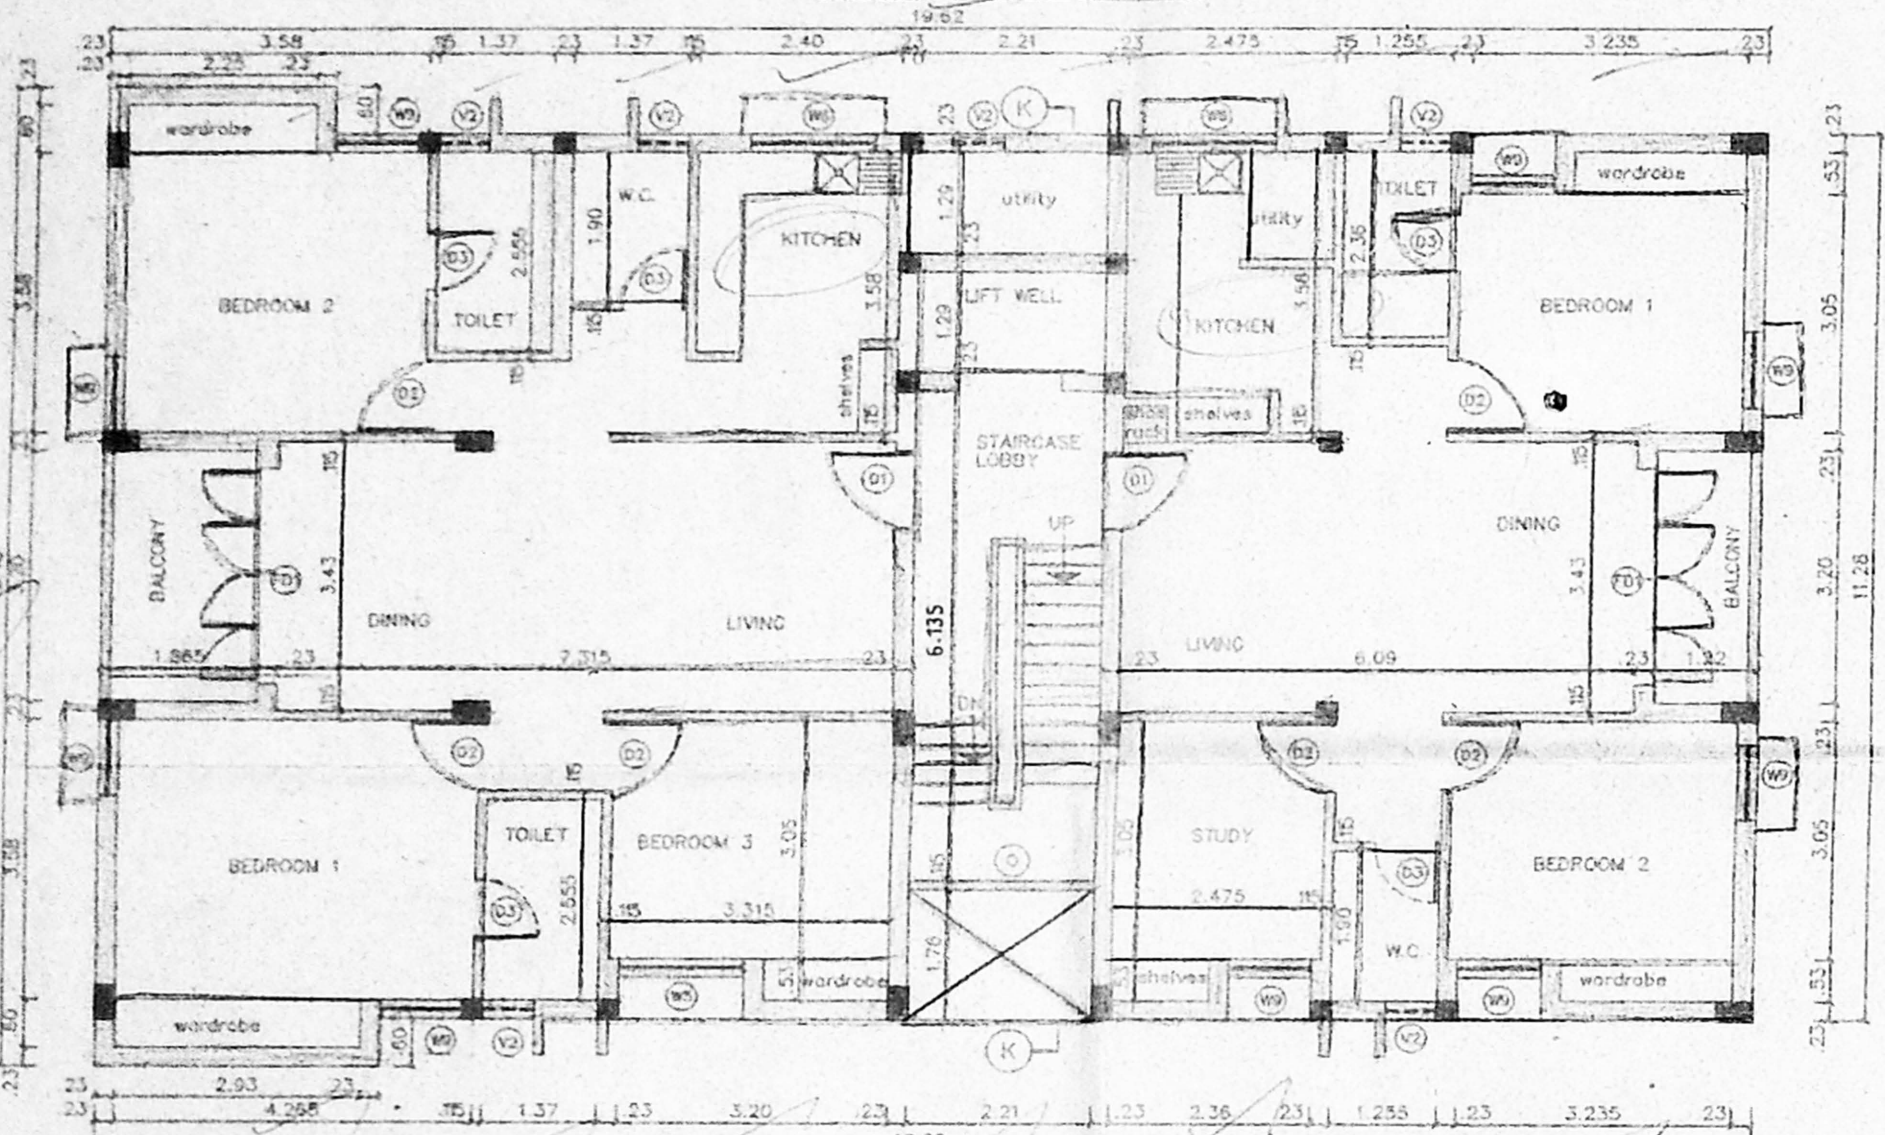
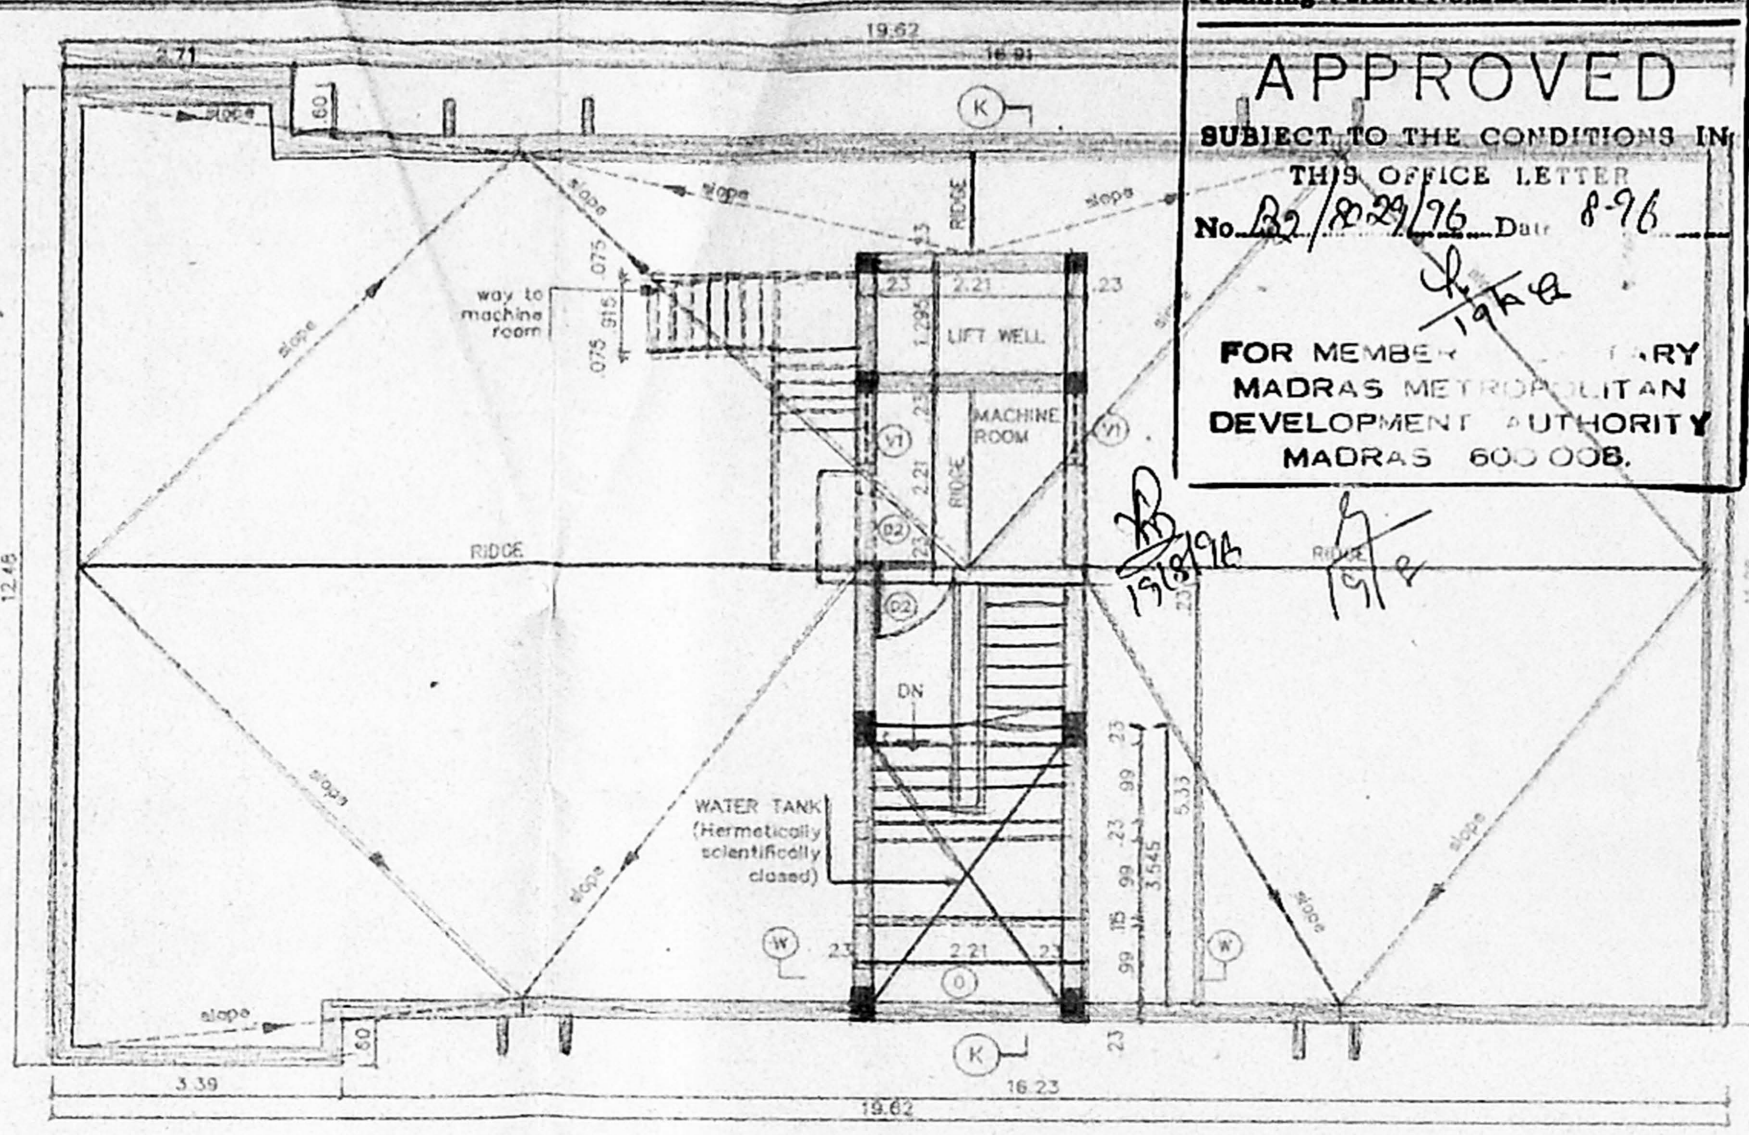


A/28625/360/96

MMDA (B) S.B.C. NO. 1
 File No: 32,802,97,76
 Part I
 Part I

Planning Permit No.
APPROVED
 SUBJECT TO THE CONDITIONS IN
 THIS OFFICE LETTER
 No. A/28625/360/96 Dtd. 8-9-96
 FOR MEMBERS OF THE
 MADRAS METROPOLITAN
 DEVELOPMENT AUTHORITY
 MADRAS 600 008.

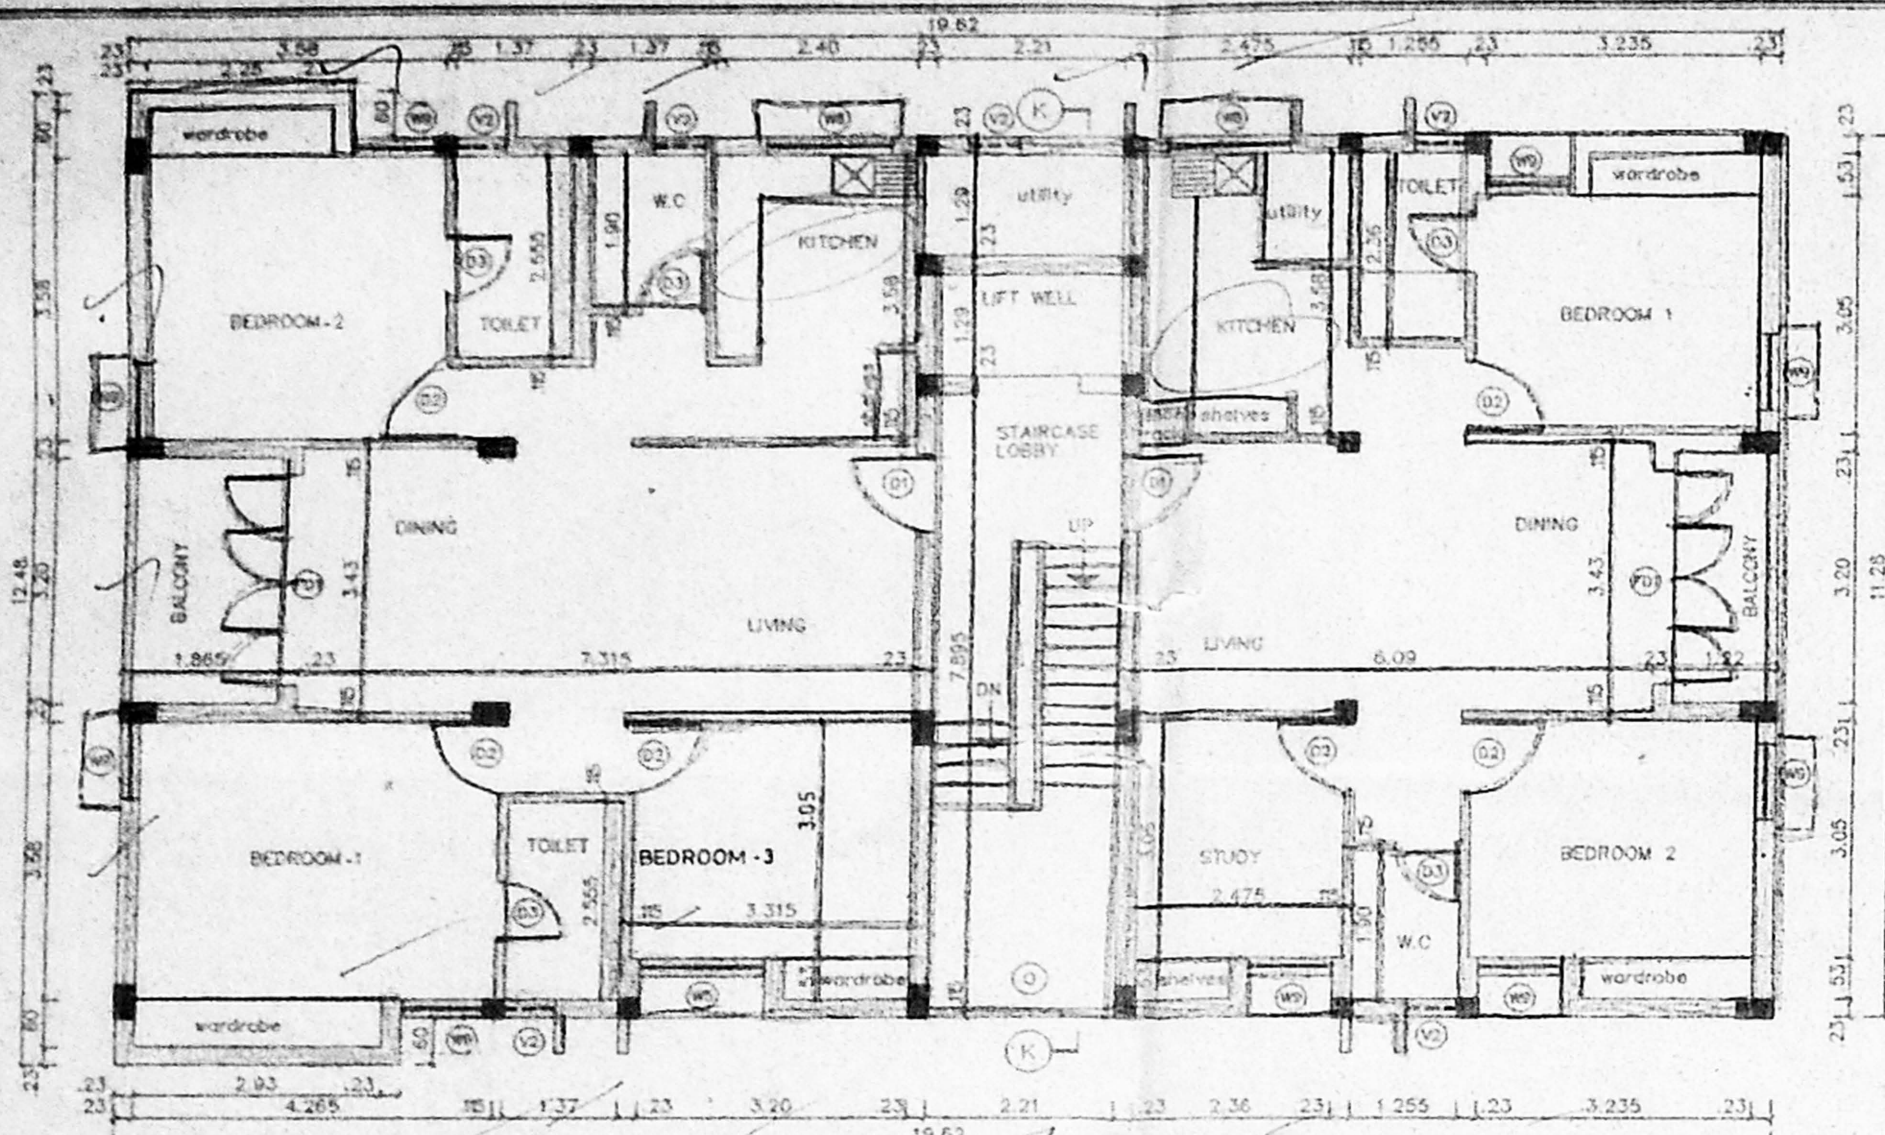

LEGEND		
CODE	SIZE	DESCRIPTION
FD1	2.74 x 2.18	COUNTRY WOOD FRAMED FRENCH DOOR
D1	1.00 x 2.18	TEAK WOOD FRAMED FLUSH DOOR
D2	0.91 x 2.18	COUNTRY WOOD FRAMED FLUSH DOOR
D3	0.76 x 2.18	COUNTRY WOOD FRAMED FLUSH DOOR
D4	0.76 x 2.44	COUNTRY WOOD FRAMED FLUSH DOOR (with ventilator)
W5	1.475 x 1.370	STEEL GLAZED WINDOW
W6	1.475 x 0.875	STEEL GLAZED WINDOW
W9	0.975 x 1.370	STEEL GLAZED WINDOW
V1	0.91 x 0.66	STEEL GLAZED VENTILATOR
V2	0.61 x 0.94	STEEL GLAZED VENTILATOR
O	0.99 x 1.37	OPENING

SPECIFICATION	
SL.NO	DESCRIPTION
1.	P.C.C 1:4:8 IN FOUNDATION
2.	SAND FILLING IN FOUNDATION
3.	BRICK WORK IN C.M. 1:6
4.	R.C.C. WORK FOR SLABS, LINTELS & BEAMS Etc.
5.	PLASTERING IN C.M. 1:5 EXTERNAL & 1:4 INTERNAL
6.	MOSAIC TILED FLOORING
7.	WEATHERING COURSE OF BRICK JELLY LIME CONC
8.	CONCRETE BLOCK INFILL

AREA STATEMENT	
PLOT AREA	608.00 m ²
BUILT UP AREA	898.2344 m ²

COLOUR INDEX	
PROPOSED CONSTRUCTION	
BOUNDARY OF SITE	●
ROAD	●

R.No	DATE	REVISIONS	INITIAL					
1	601	214	M 02-11-95	1:100	0	CHELLAM CORP COR214	jones	

PROPOSED CONSTRUCTION OF FLATS
 AT DOOR No : 43,
 FIRST AVENUE,
 ASHOK NAGAR,
 MADRAS - 600 083.
 PLOT No : B - 19
 T.S. No : 115 (new) 65 (old)
 BLOCK No : 52
 TALUK : MAMBALAM - GUNDIRY
 CORP.DIV.No : 122 (new) 114 (old)
 ZONE No : 8 (new) 7 (old)
 KODAMBAKKAM VILLAGE

OWNER'S SIGNATURE
 LICENSED SURVEYOR - L.S. No 306 25/98