











FRONT ELEVATION

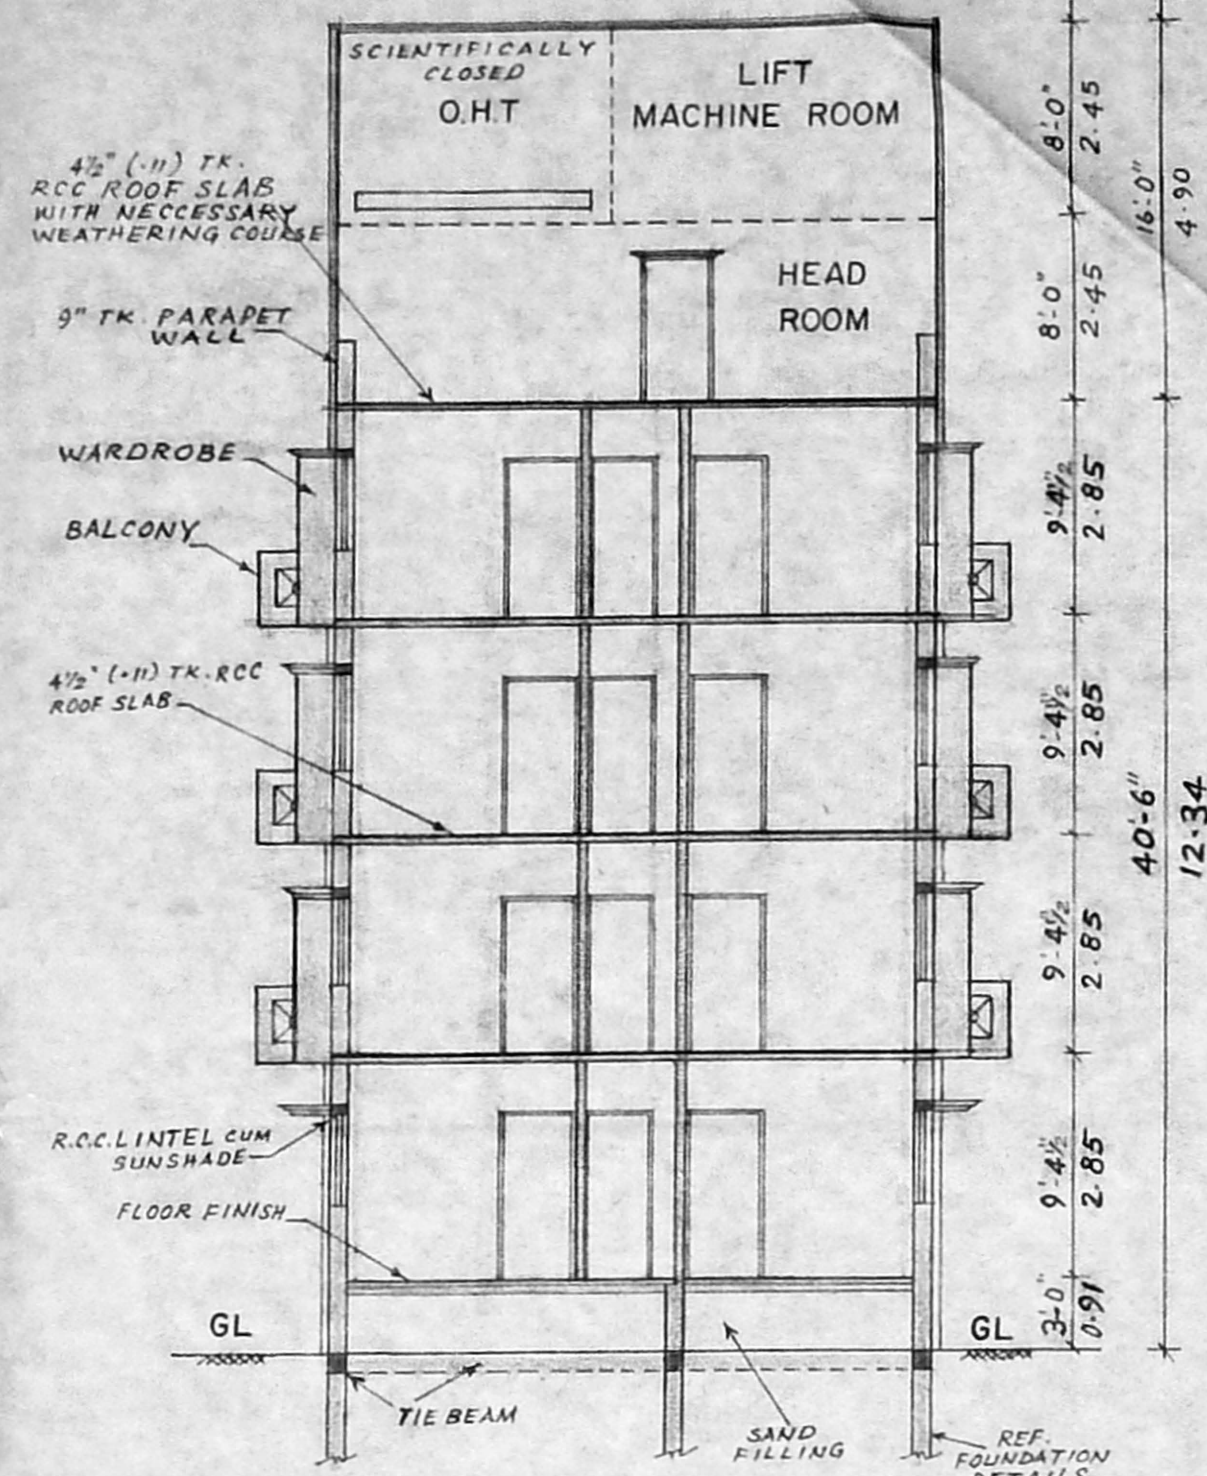

SECTION ON 'AA'

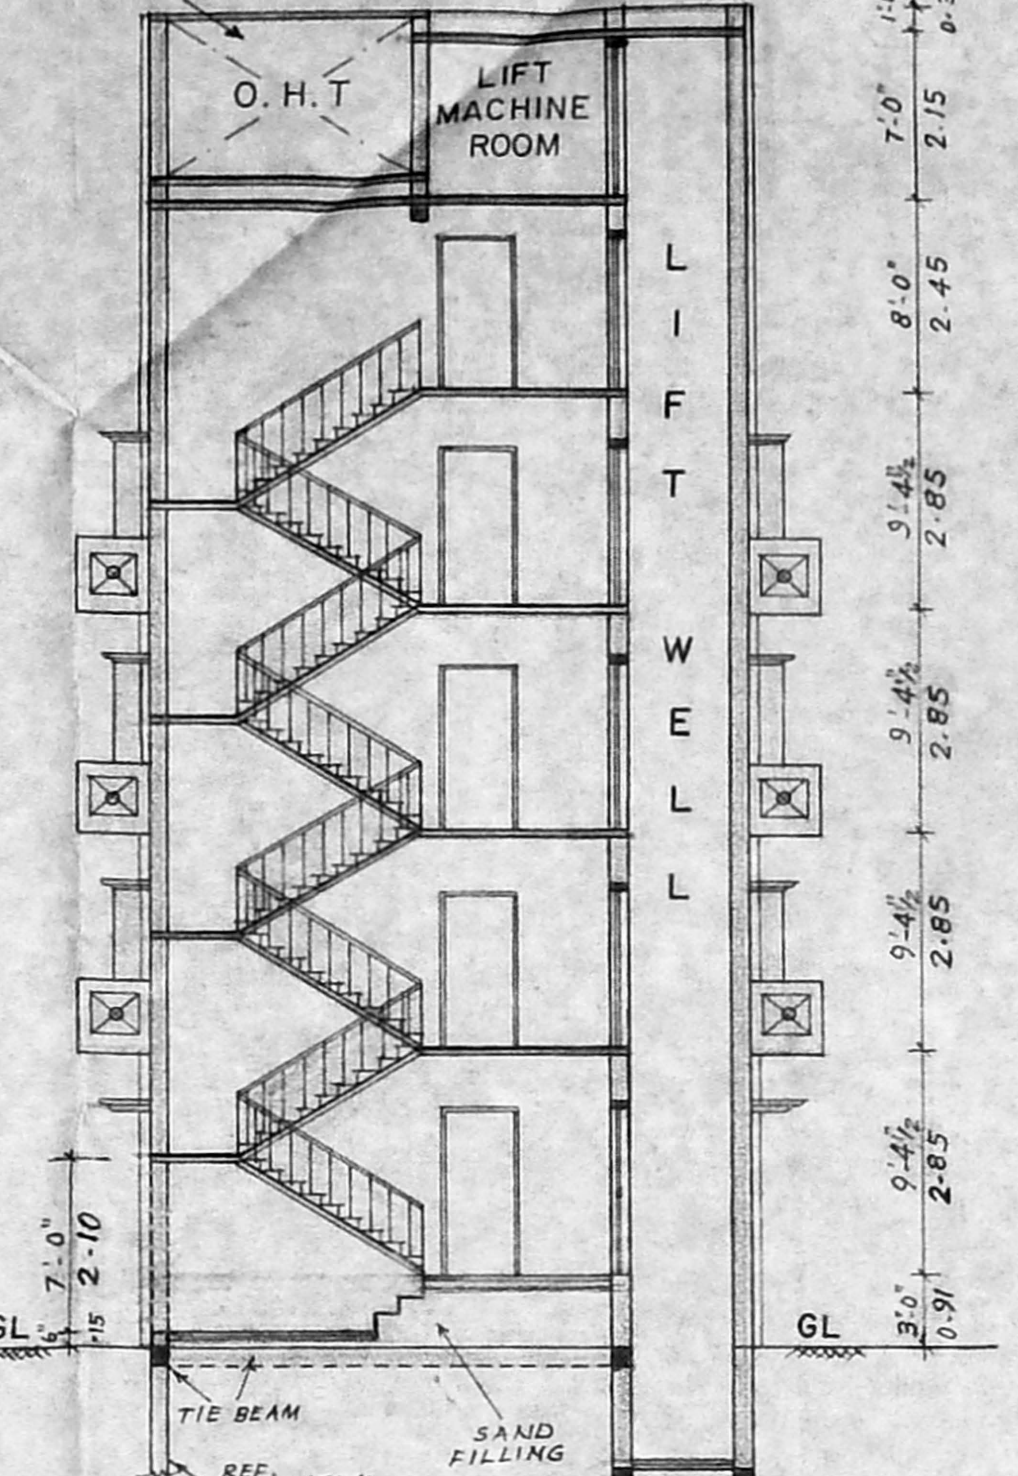

SECTION ON 'BB'

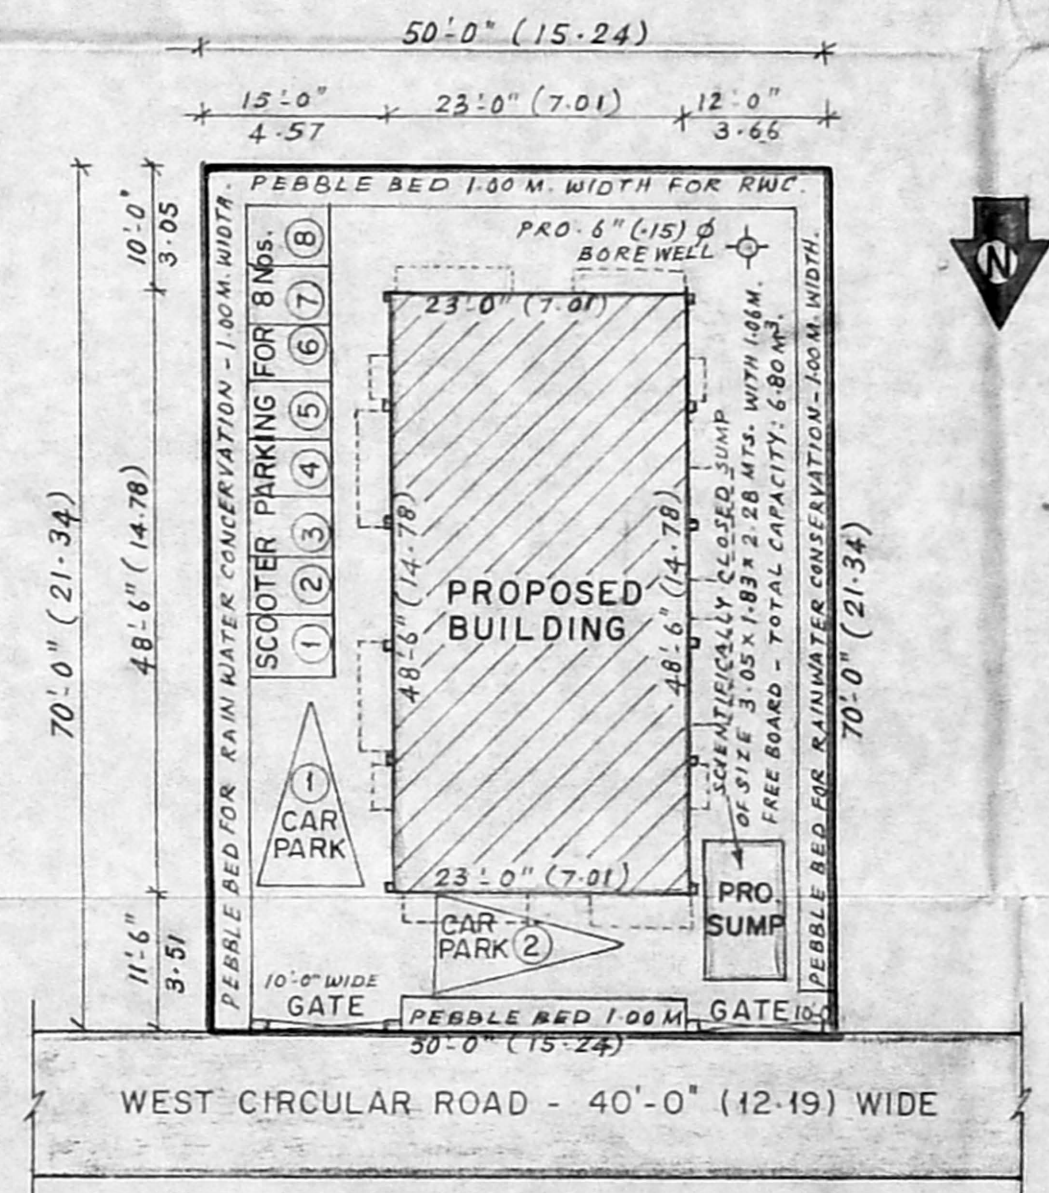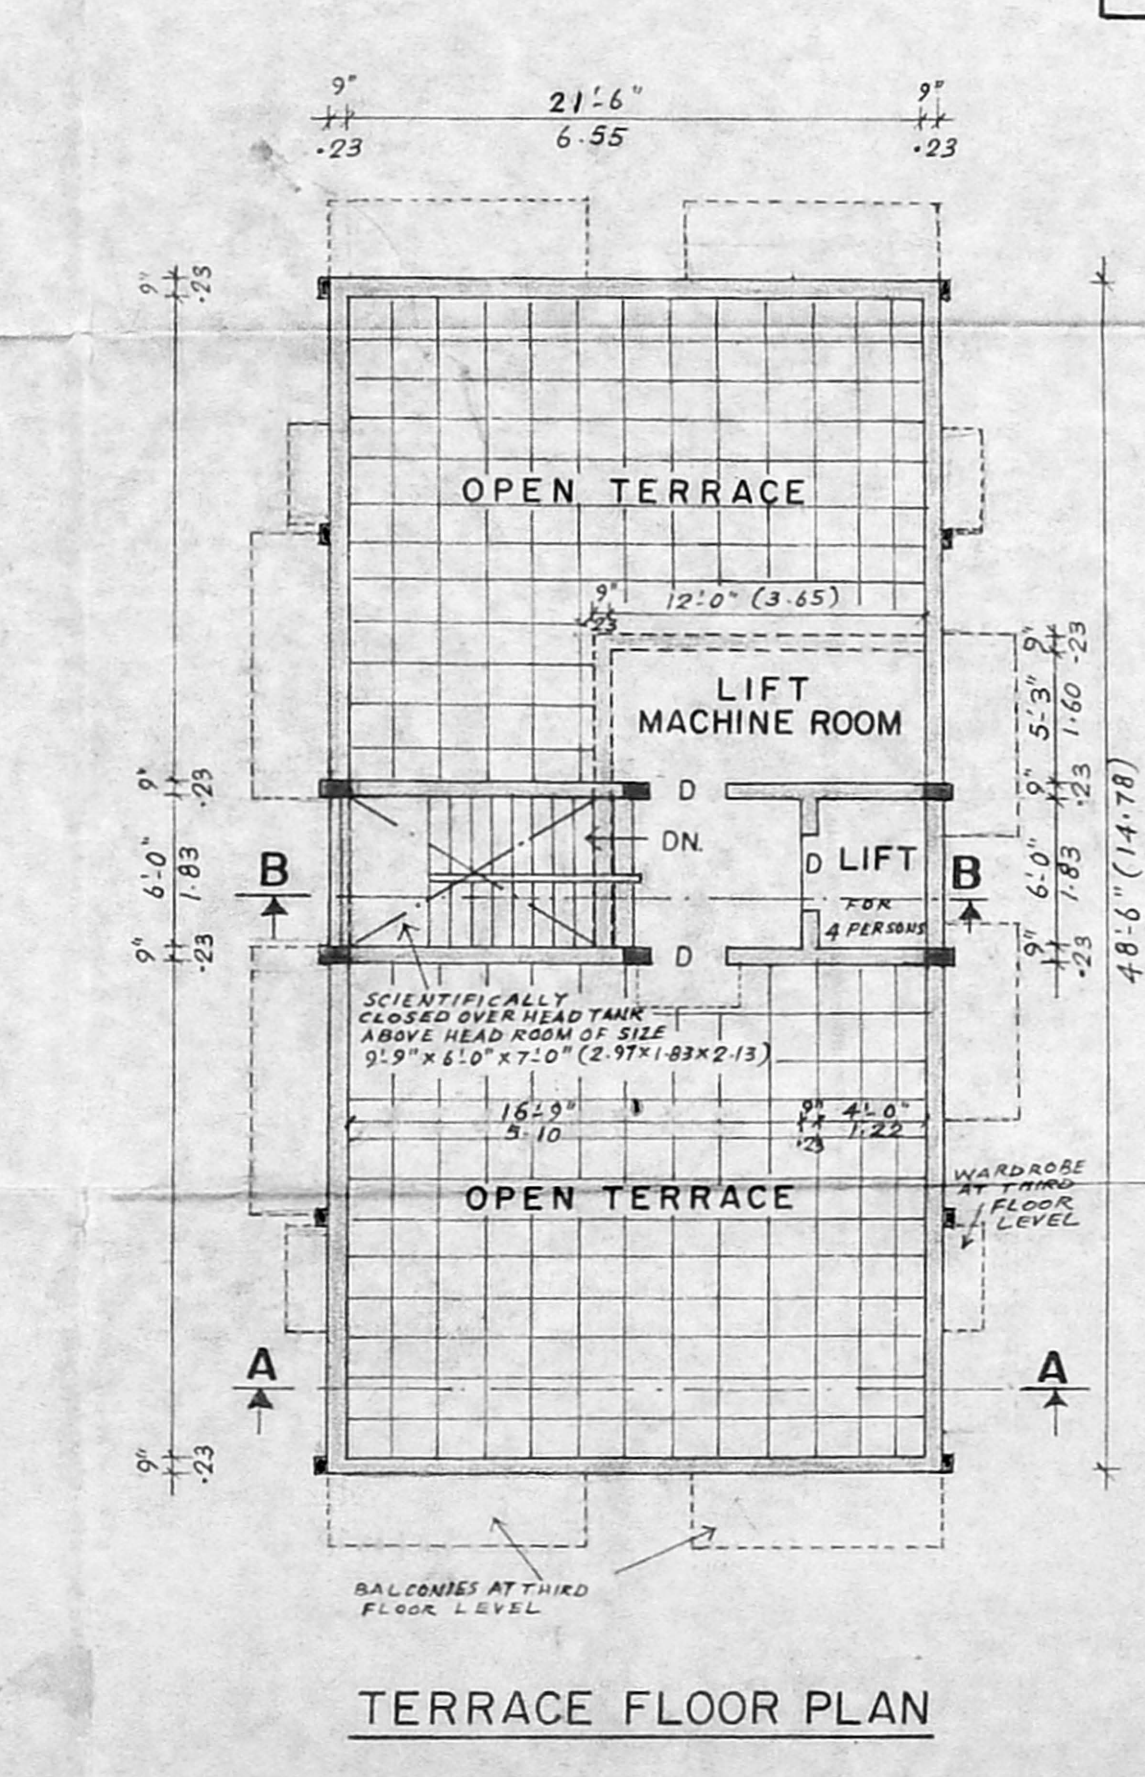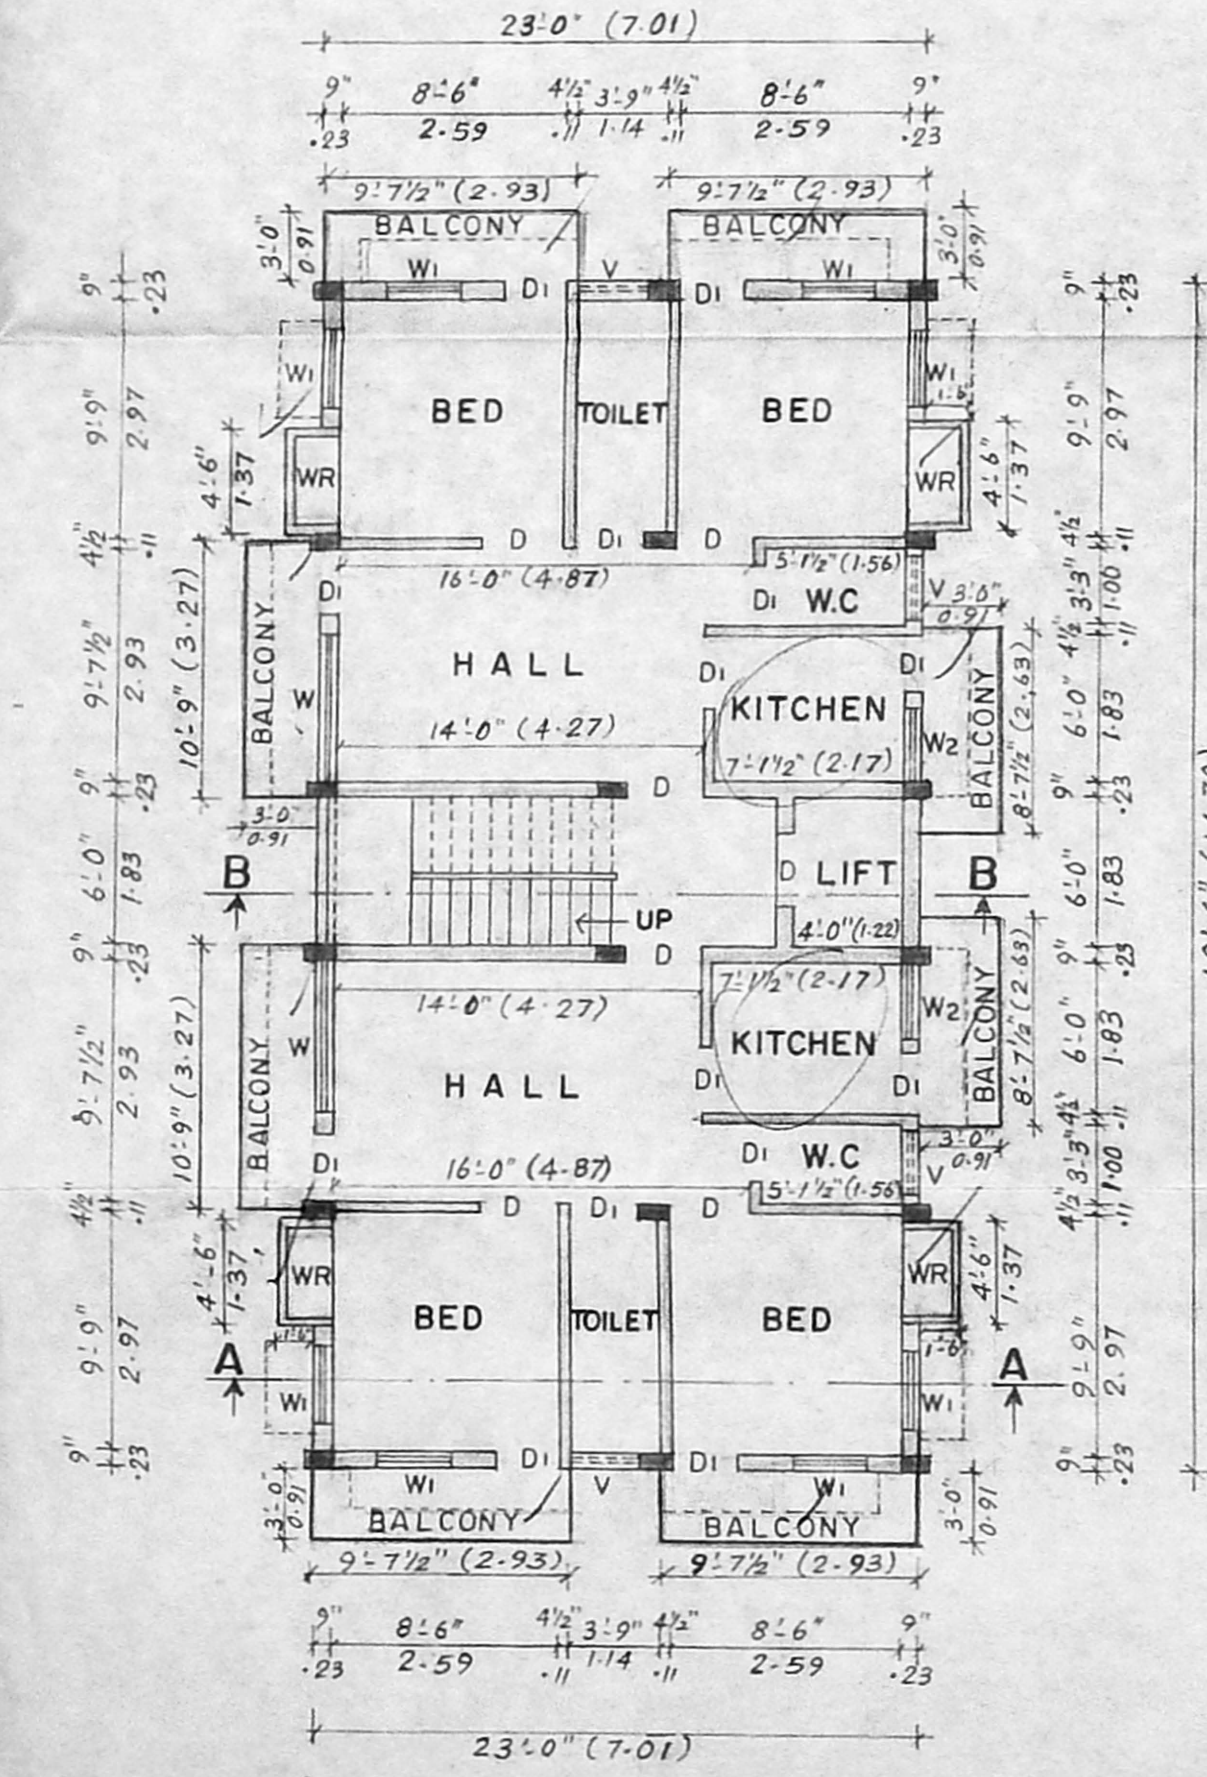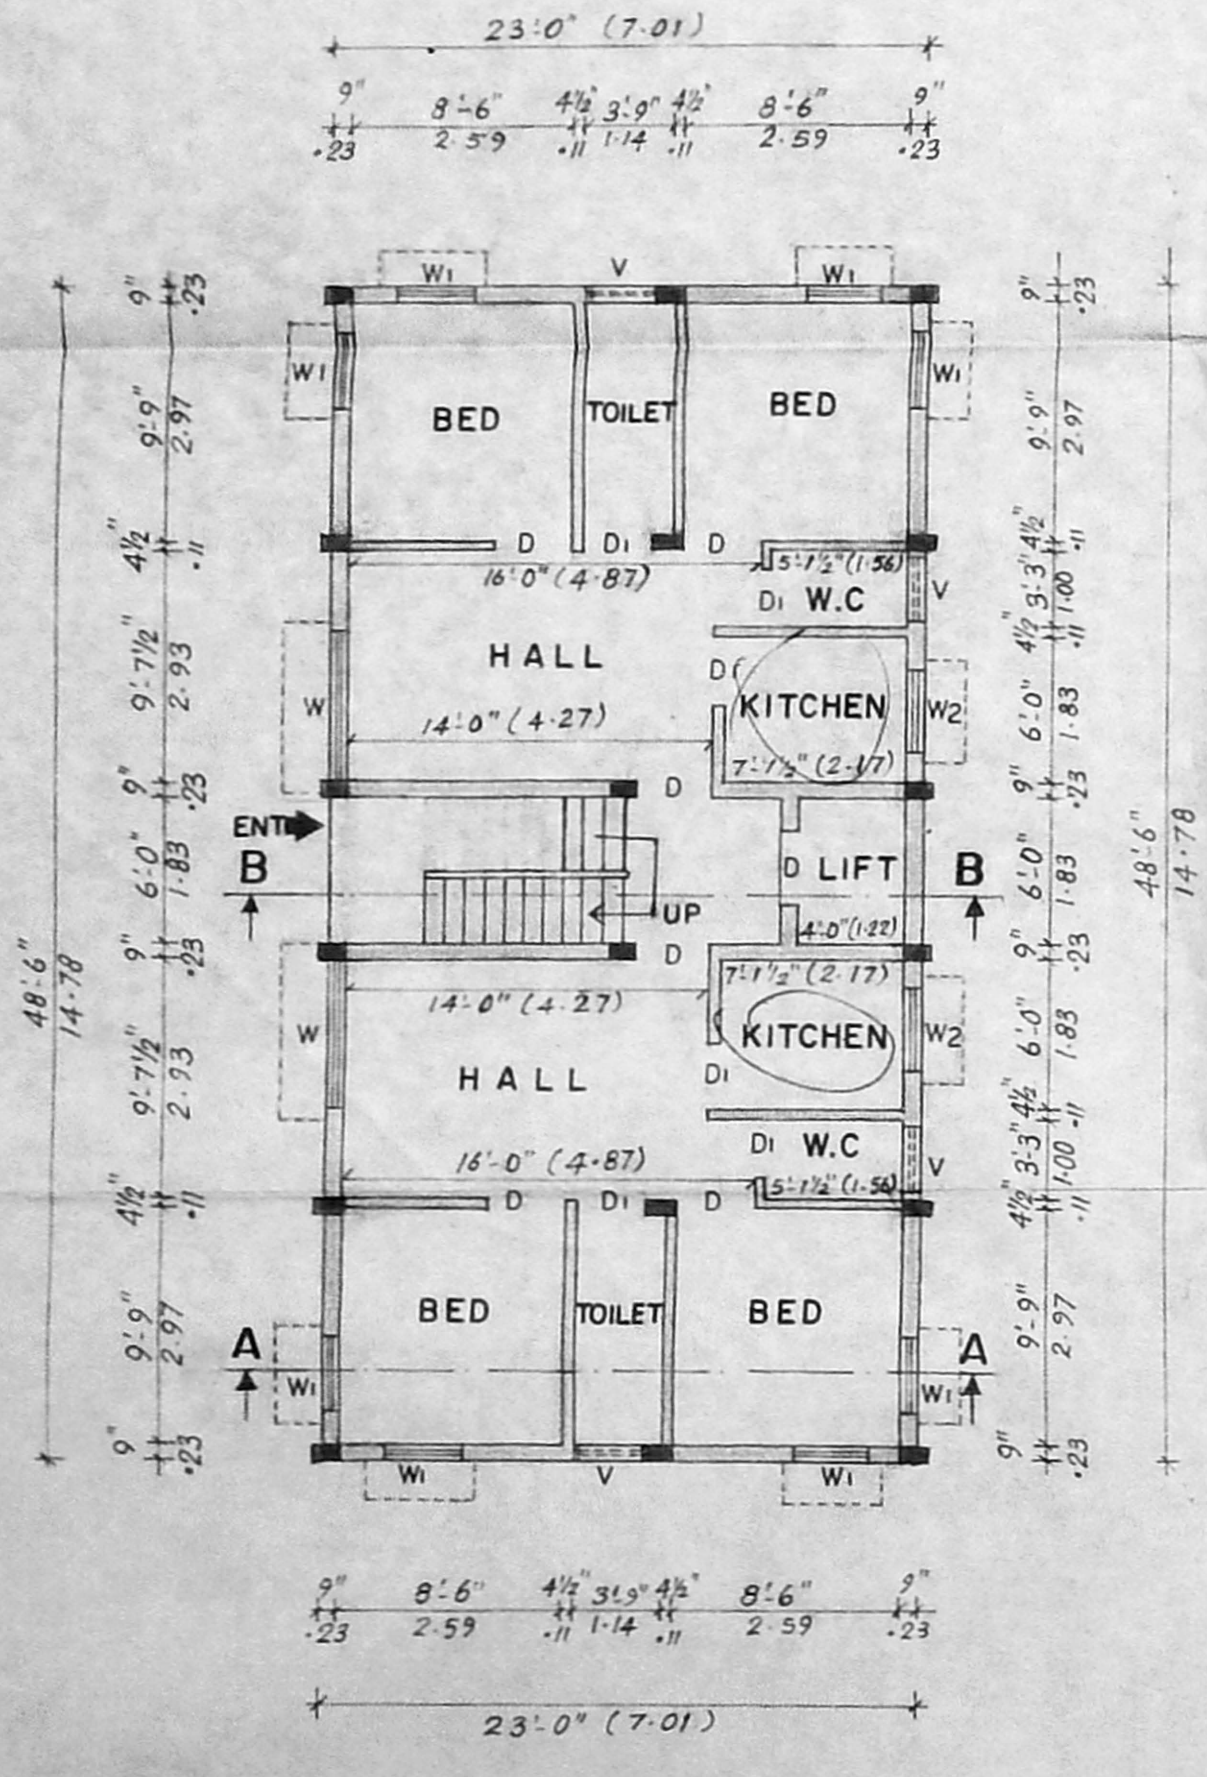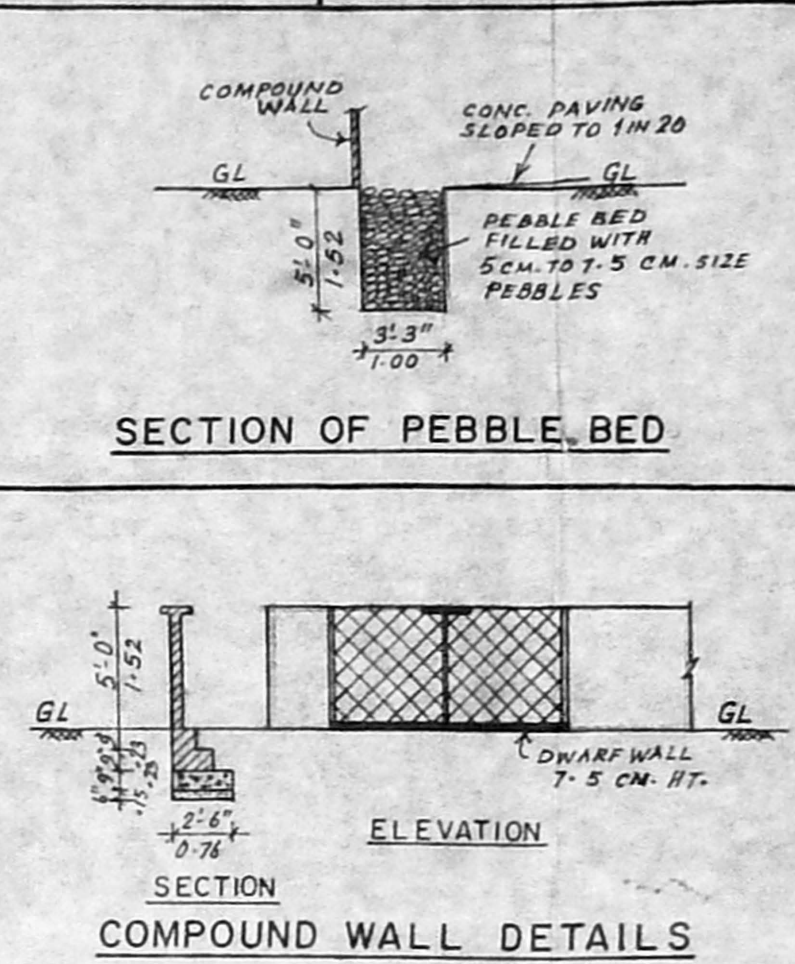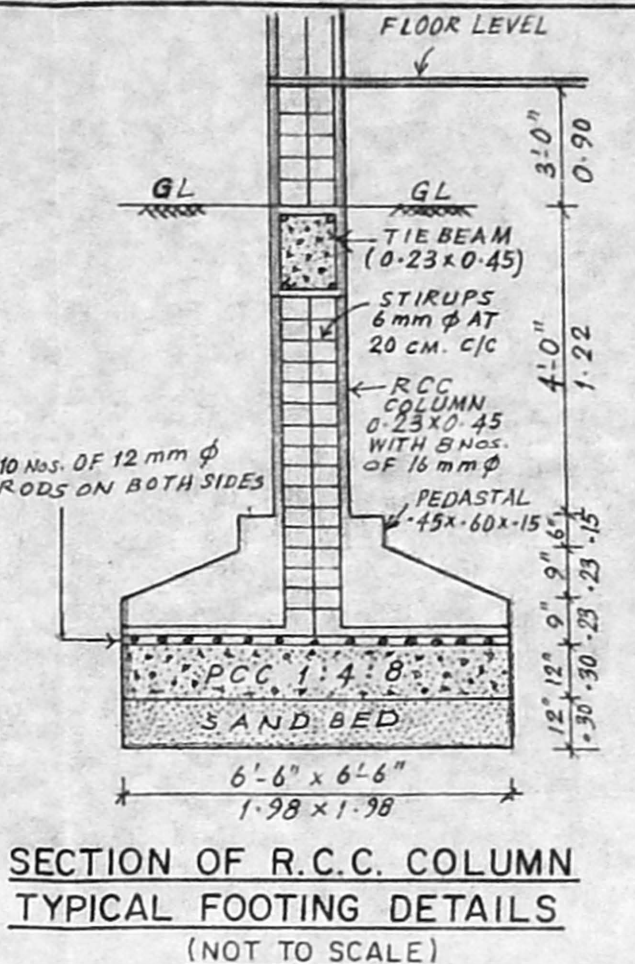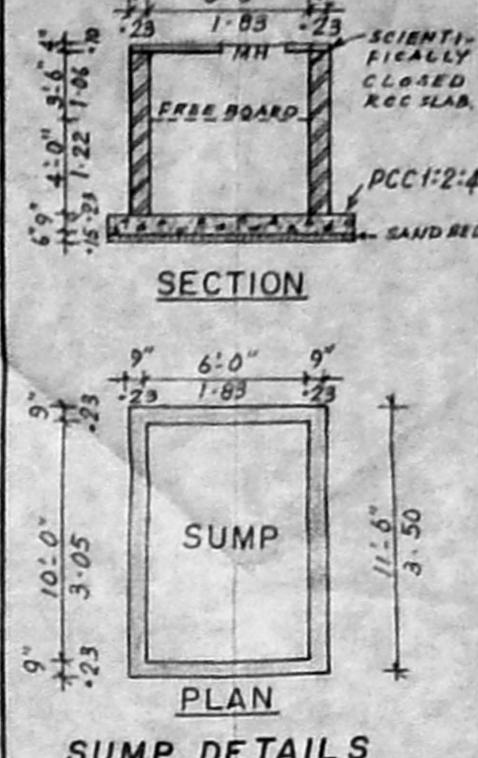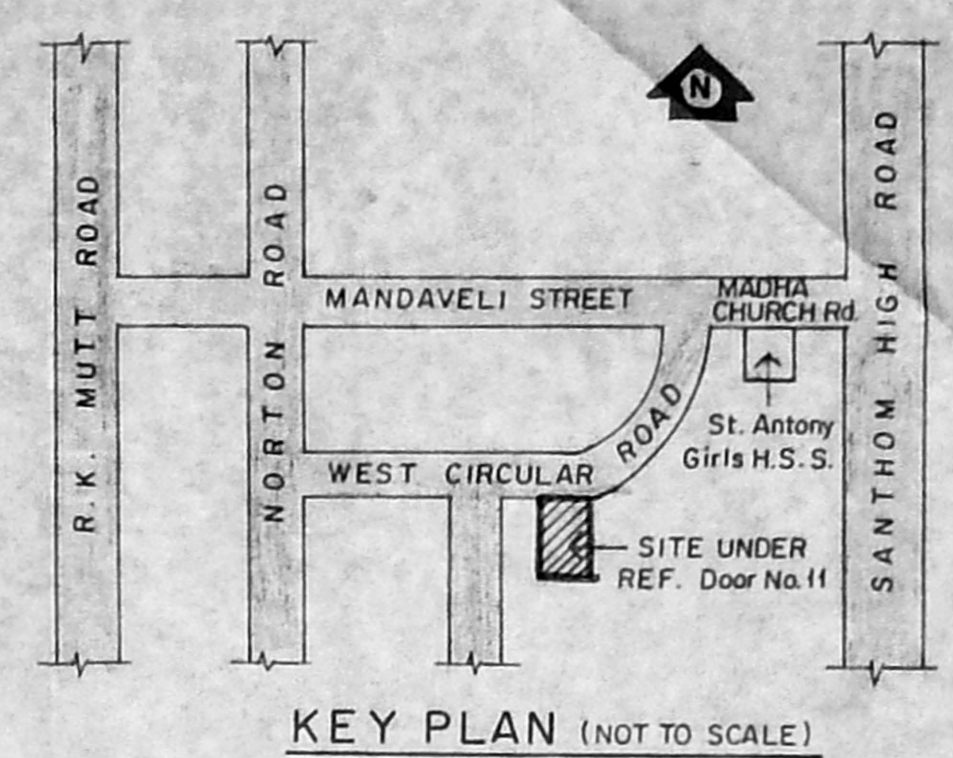

PLAN SHOWING THE PROPOSED CONSTRUCTION OF RESIDENTIAL FLATS AT DOOR No. 11, WEST CIRCULAR ROAD, MANDAVELIPAKKAM, MADRAS-600 028 COMPRISED IN R.S. No. 4457 pt. OF MANDAVELI VILLAGE. CORPN. DIVN. No. 133.

SCALE = 1/4" = 8'-0" (1:100)

SPECIFICATIONS

FOUNDATION : R.C.C. COLUMNS IN STONE JELLY CEMENT CONC. 1:2:4 and 1:4:8 MIX.
 MASONRY : STOCK BRICK WORK IN C.M. 1:6.
 FLOORING : IN C.C. 1:4:8 and MOSAIC FINISH.
 PLASTERING : IN C.M. 1:4, 12 mm THICK.
 R.C.C. WORK : ALL R.C.C. WORKS ARE IN C.C. 1:2:4.
 WOOD WORK : BEST SEASONED C. Wood & T. Wood.
 COLOUR CEMENT PAINT TO WALLS AND ENAMEL PAINT TO WOOD WORK OF APPROVED QUALITY.

JOINARY DETAILS

D - DOOR : 3'-0" x 6'-6" (0.91 x 1.98)
 D1 - DOOR : 2'-6" x 6'-6" (0.76 x 1.98)
 W - WINDOW : 6'-0" x 4'-0" (1.83 x 1.22)
 W1 - WINDOW : 3'-0" x 4'-0" (0.91 x 1.22)
 W2 - WINDOW : 3'-0" x 3'-0" (0.91 x 0.91)
 V - VENTILATOR : 3'-0" x 1'-6" (0.91 x 0.45)
 W.R. - WARDROBE : 4'-6" x 6'-6" (1.37 x 1.98)

COLOUR INDEX

PROPOSALS
 ROAD
 SITE BOUNDARY

AREA DETAILS

PLOT AREA	3500 Sft.	325.15 Smt.
PRO. G.F. AREA	1115.50 "	103.63 "
PRO. F.F. AREA	1374.25 "	127.67 "
PRO. S.F. AREA	1374.25 "	127.67 "
PRO. T.F. AREA	1374.25 "	127.67 "
TOTAL BUILT-UP	5238.25 "	486.64 "
PLOT COVERAGE	31.87 %	
FLOOR SPACE INDEX	1.497	

OWNER'S SIGNATURE
 C. Ramdas
 P. Madan
T. THIRUGANASAMBANDAM
 S.E. M.E.
 Chartered Engineer
 Licensed Surveyor Class-I No. 75
 CORPORATION OF MADRAS
 No. 2, 12th Street, Nandanam Extn.
 Madras-600 025.
 LICENSED SURVEYOR