




ELEVATION

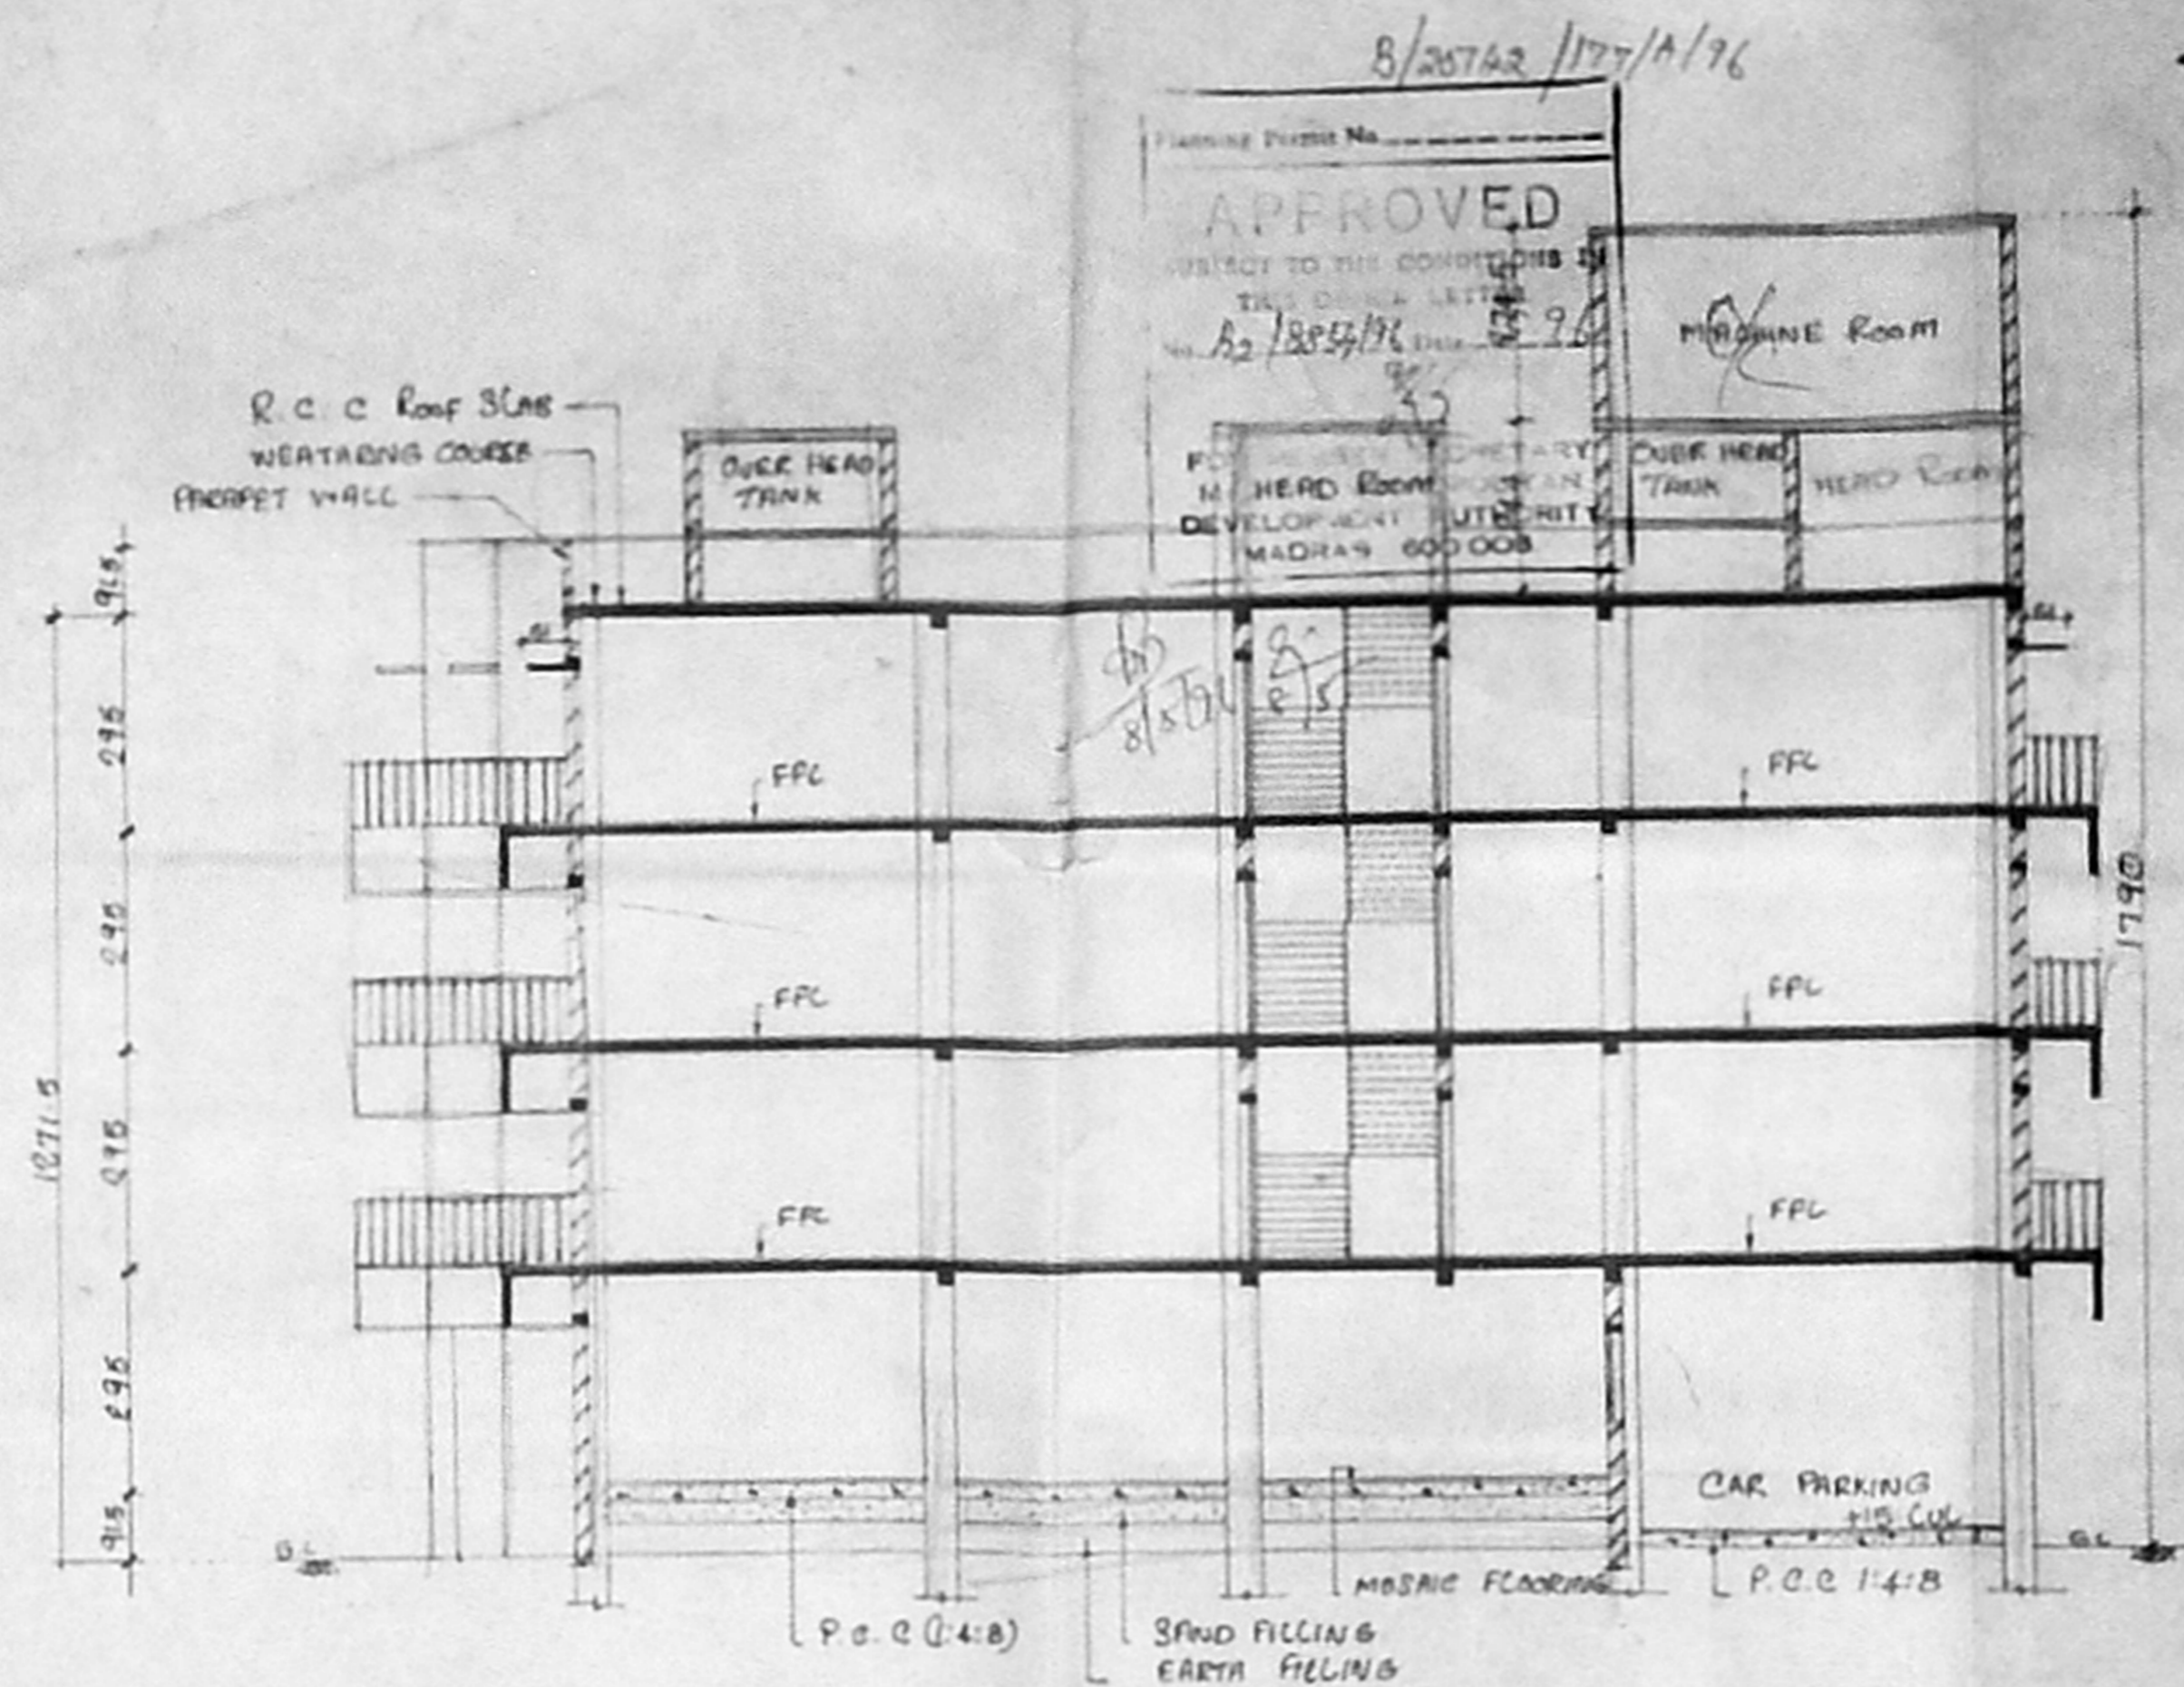


SECTION ON A-A

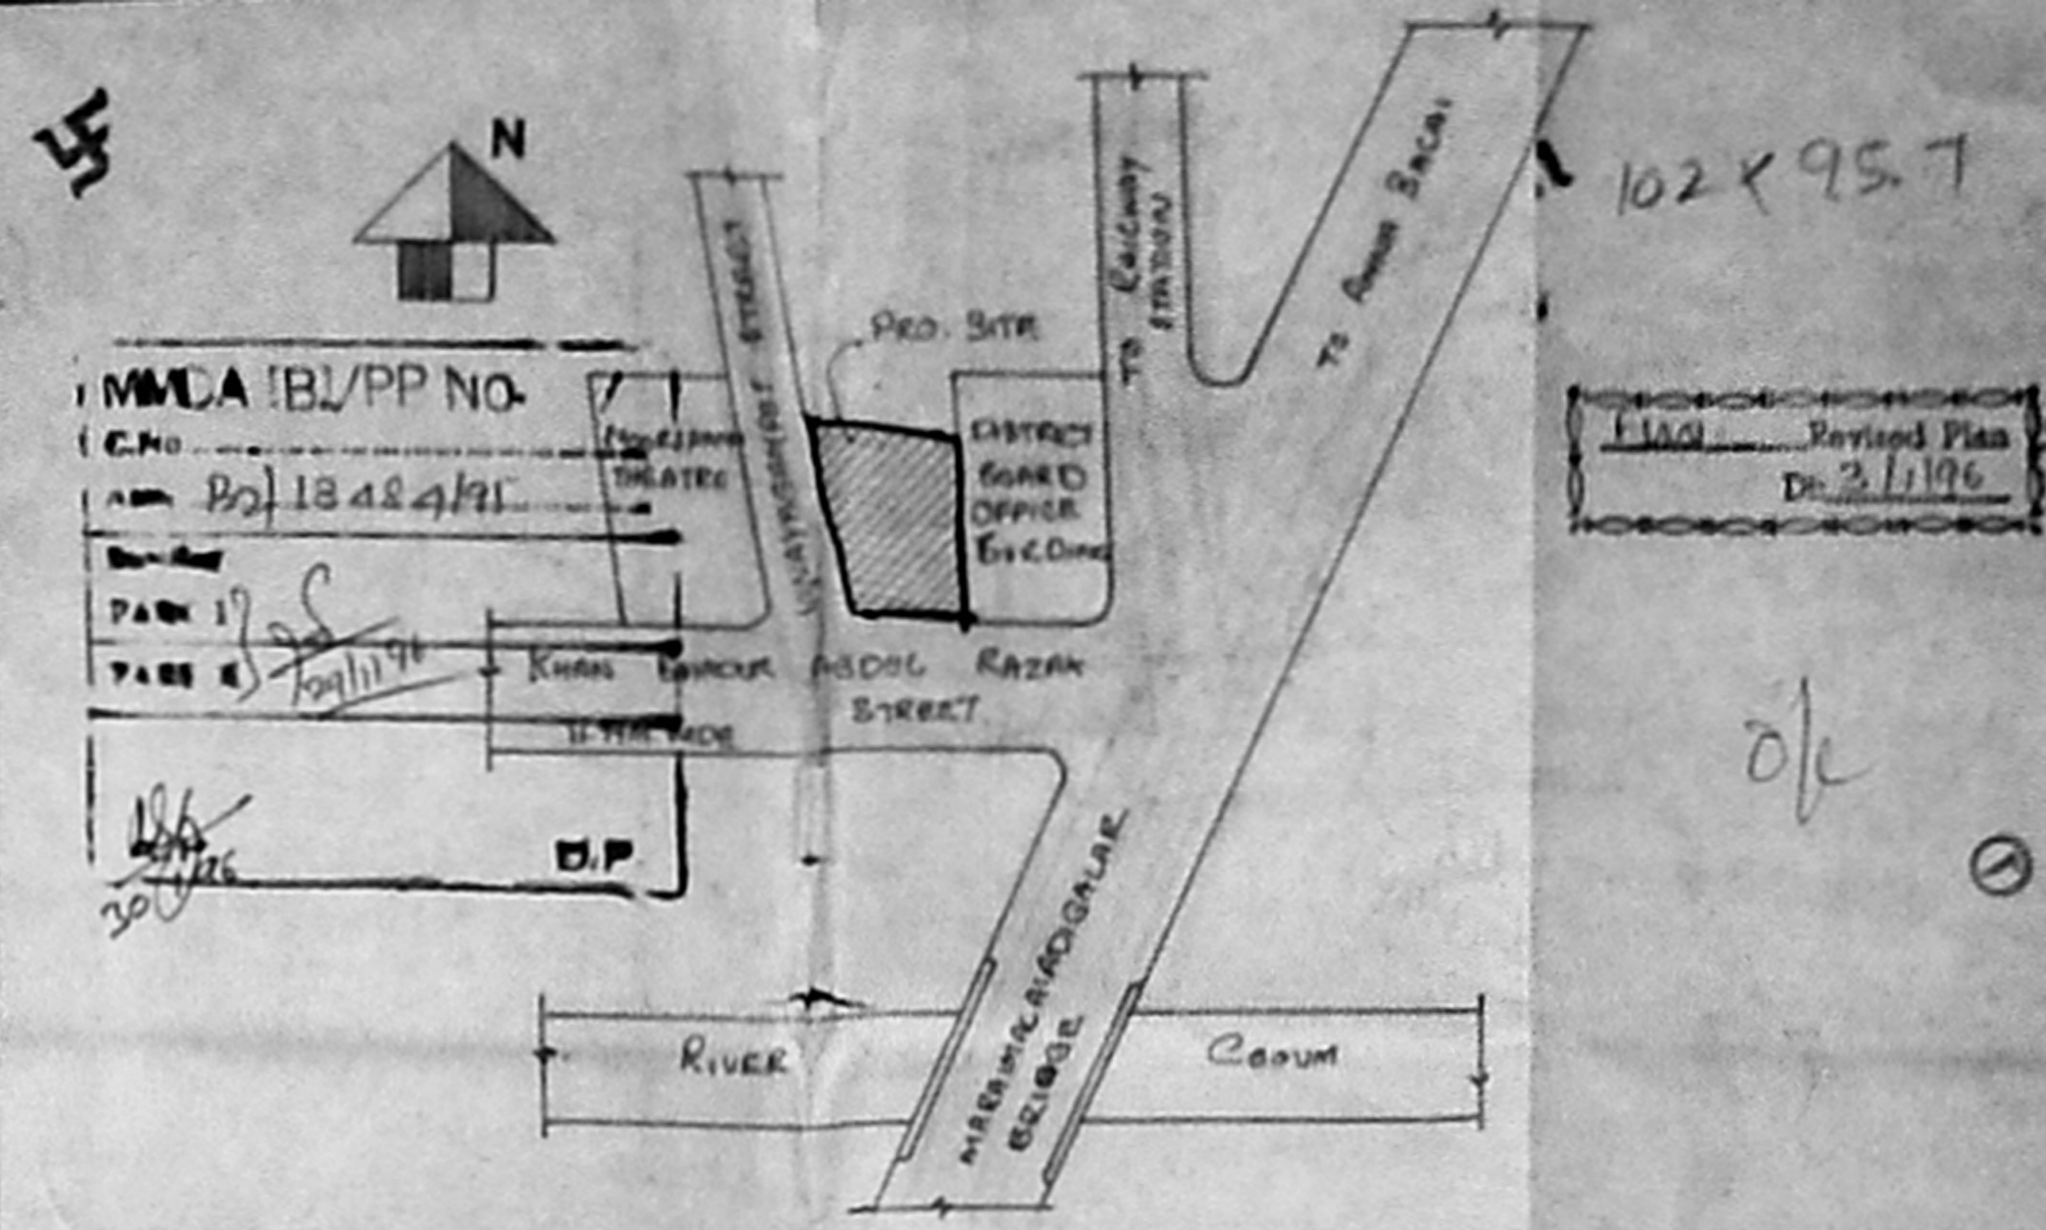


KEY PLAN (NOT TO SCALE)

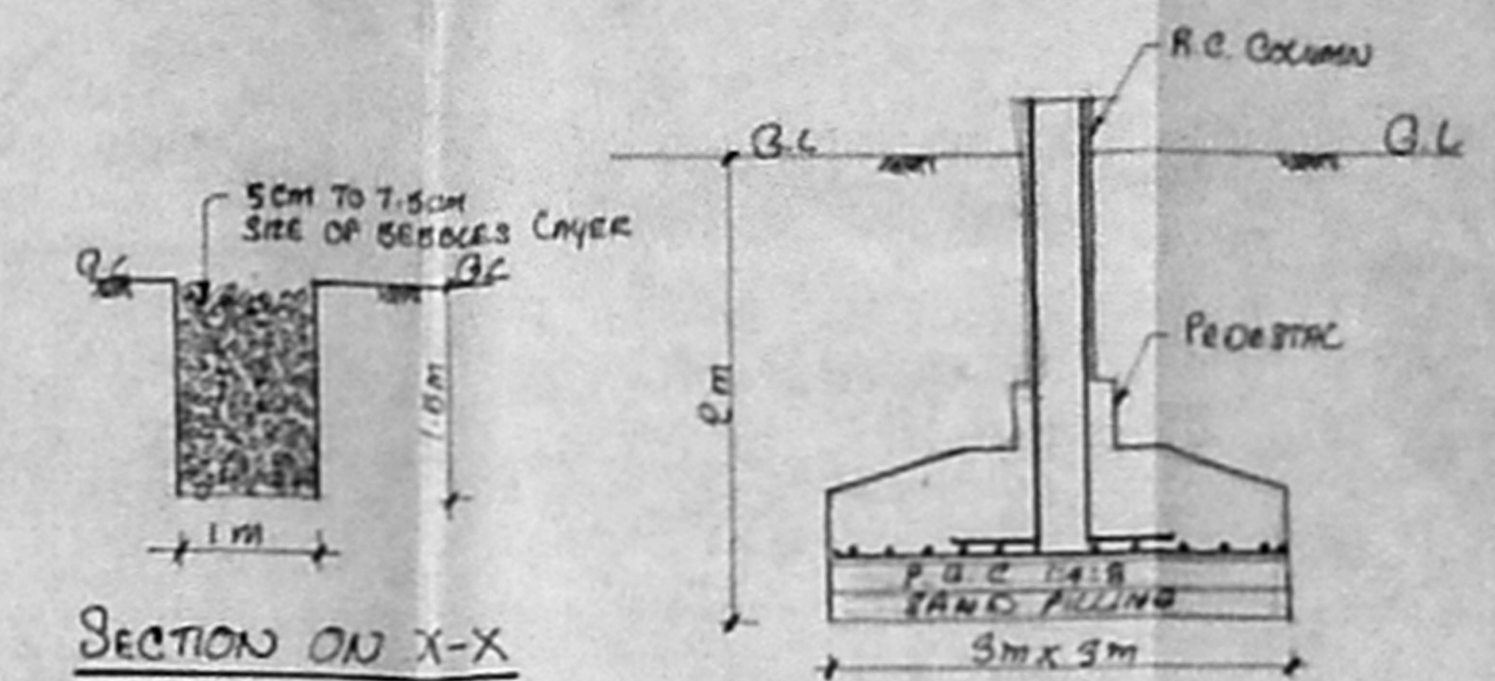


FOUNDATION DETAIL

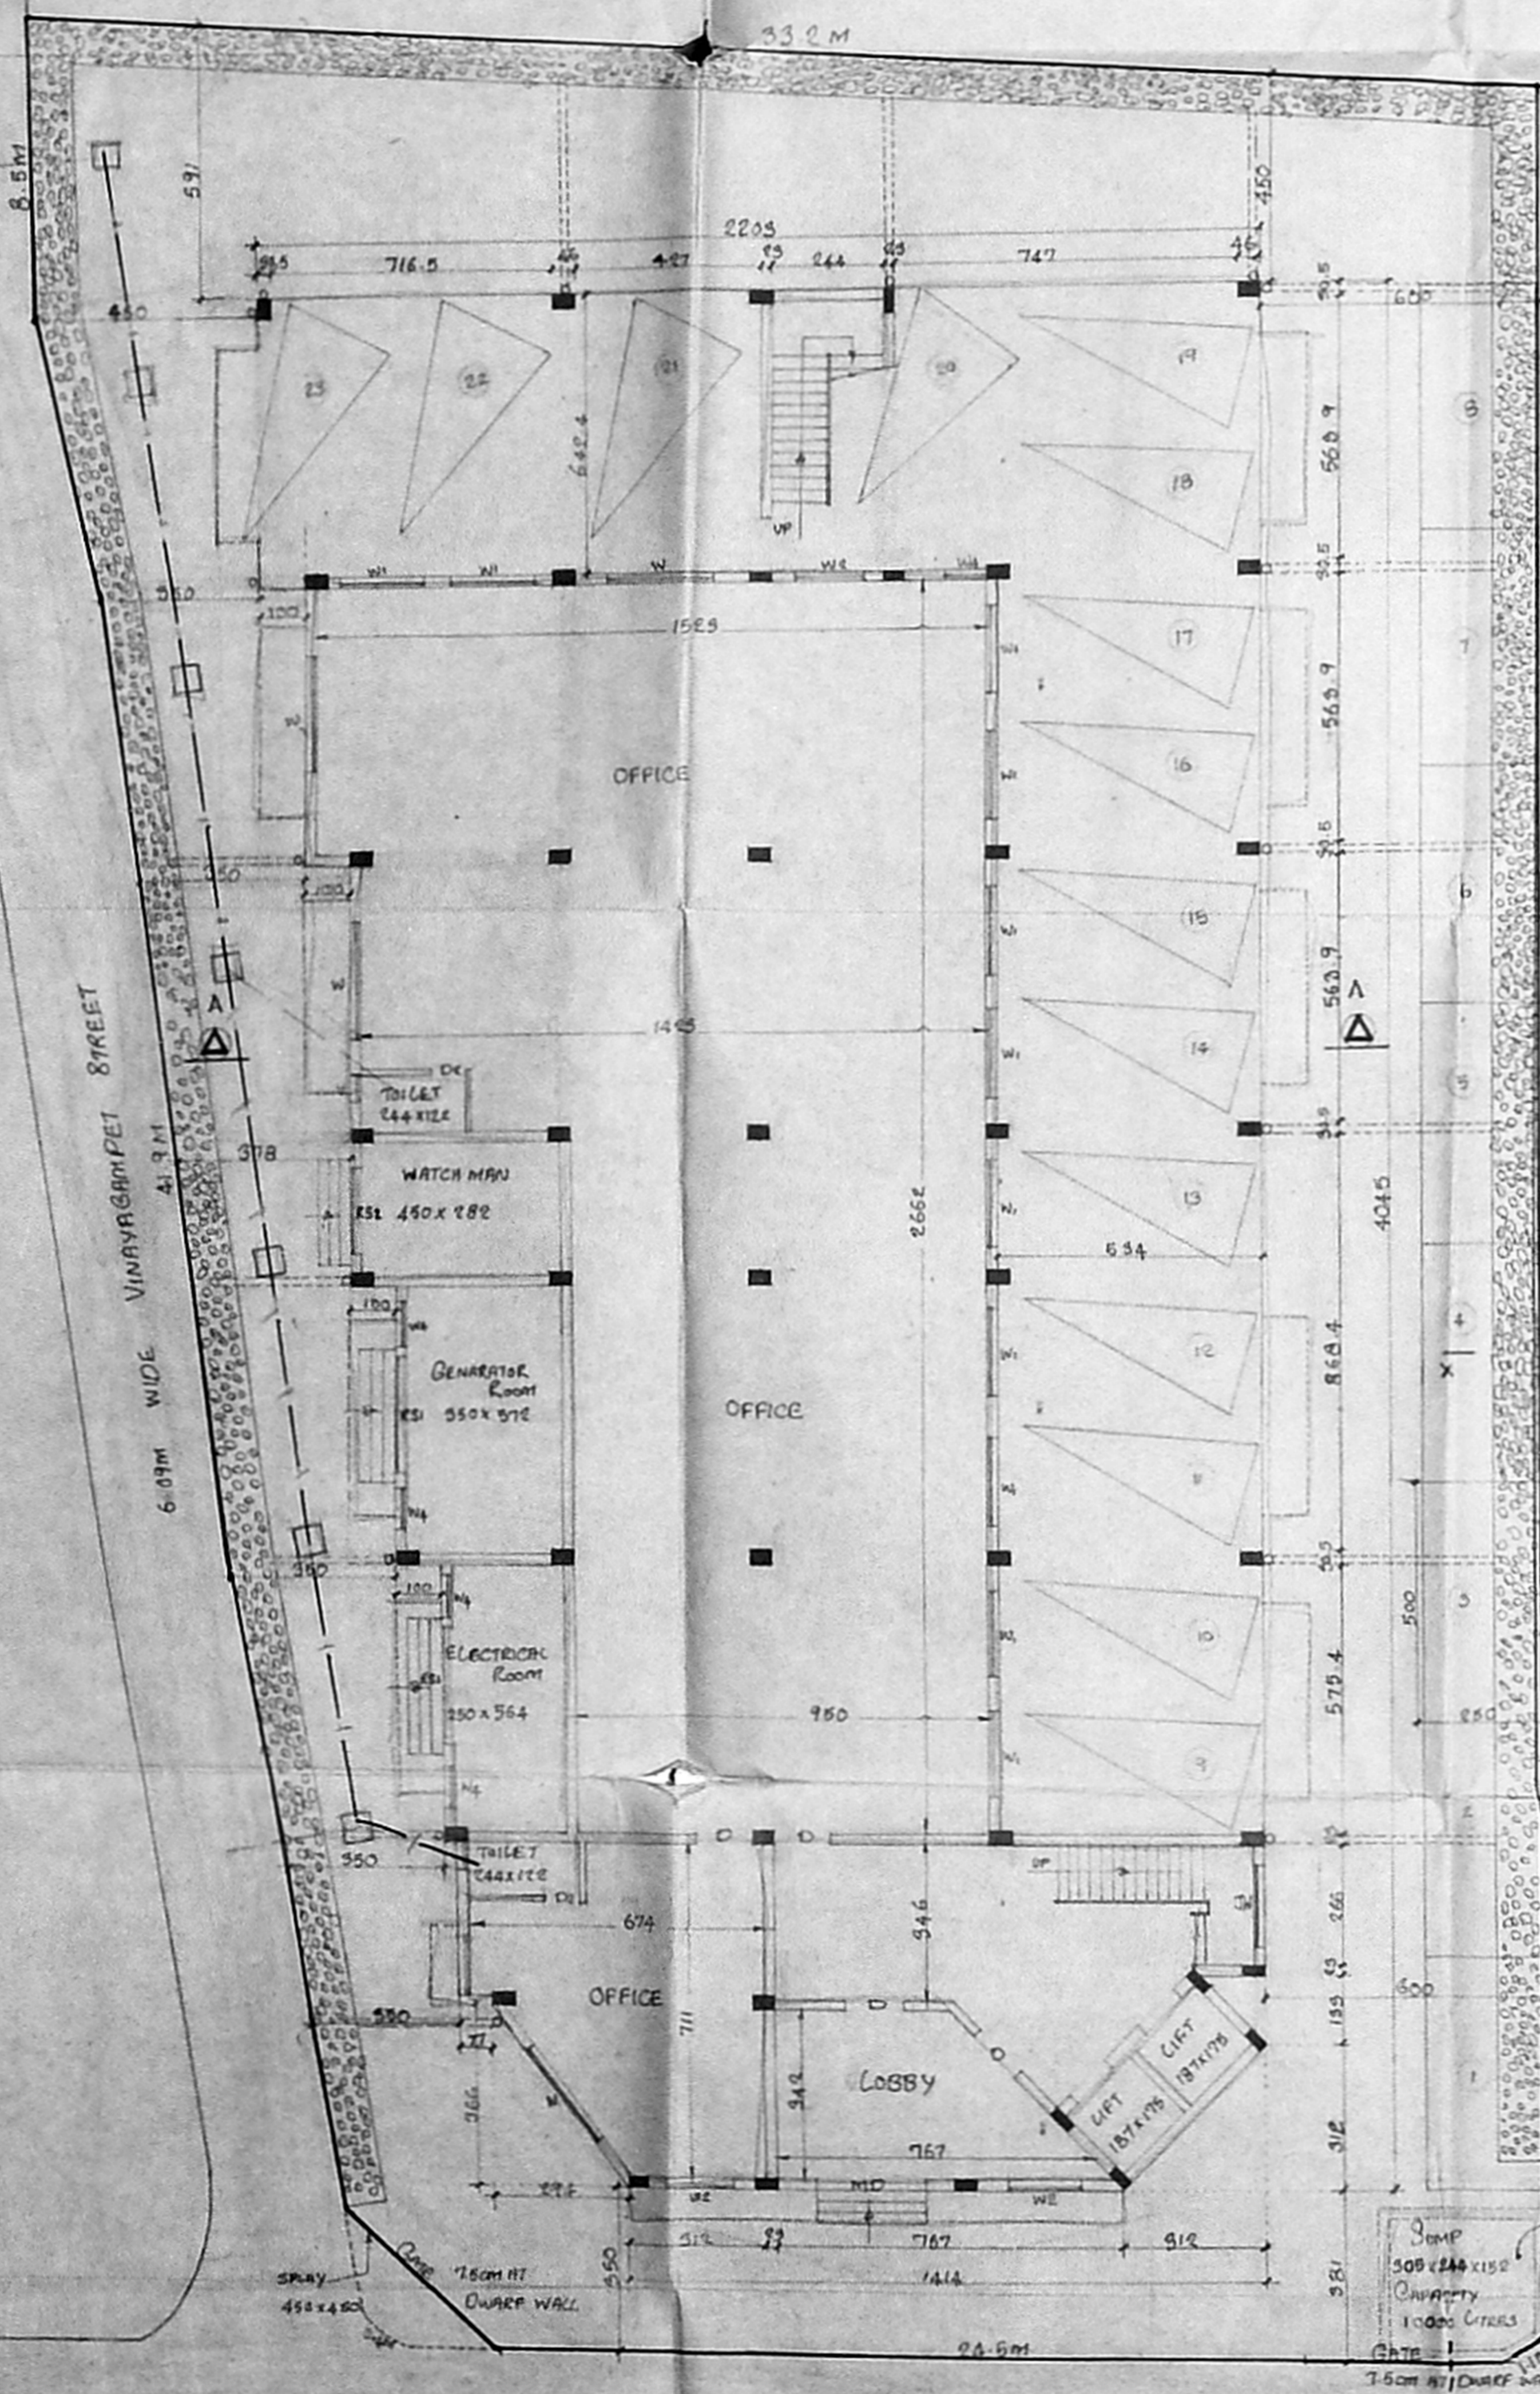

SITE GROUND FLOOR PLAN

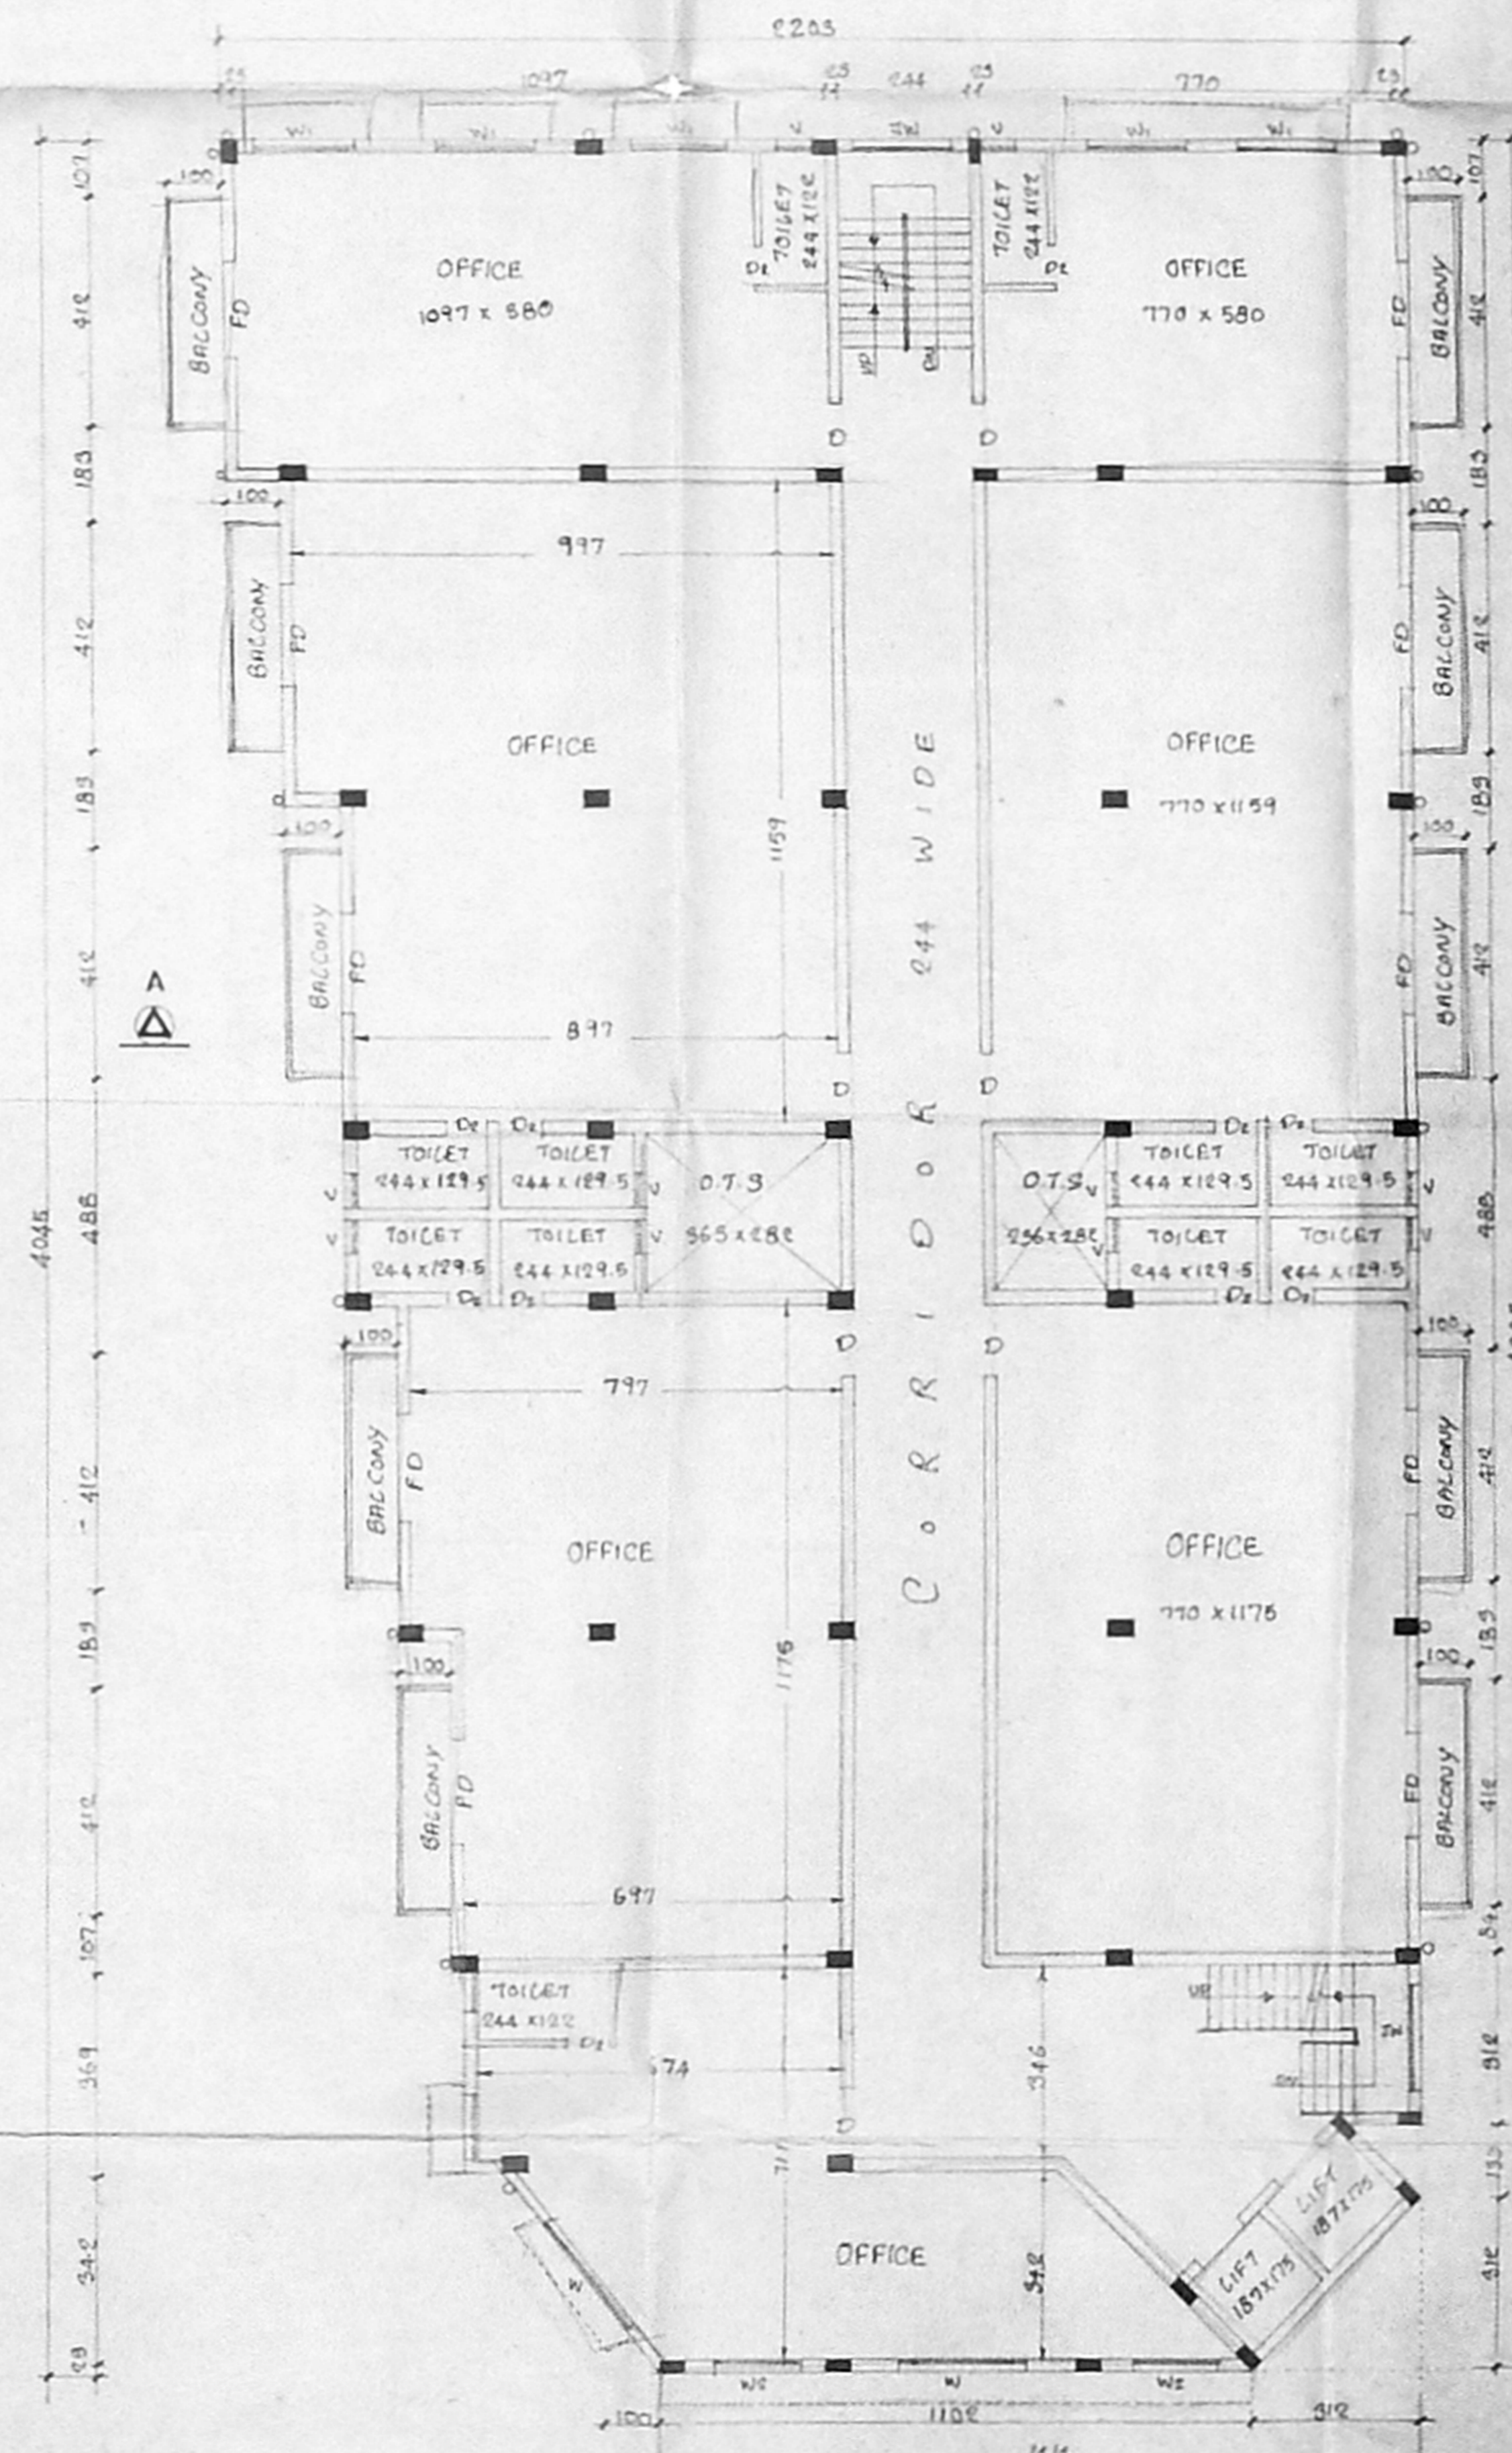

TYPICAL FLOOR PLAN (I, II & III FLOOR)

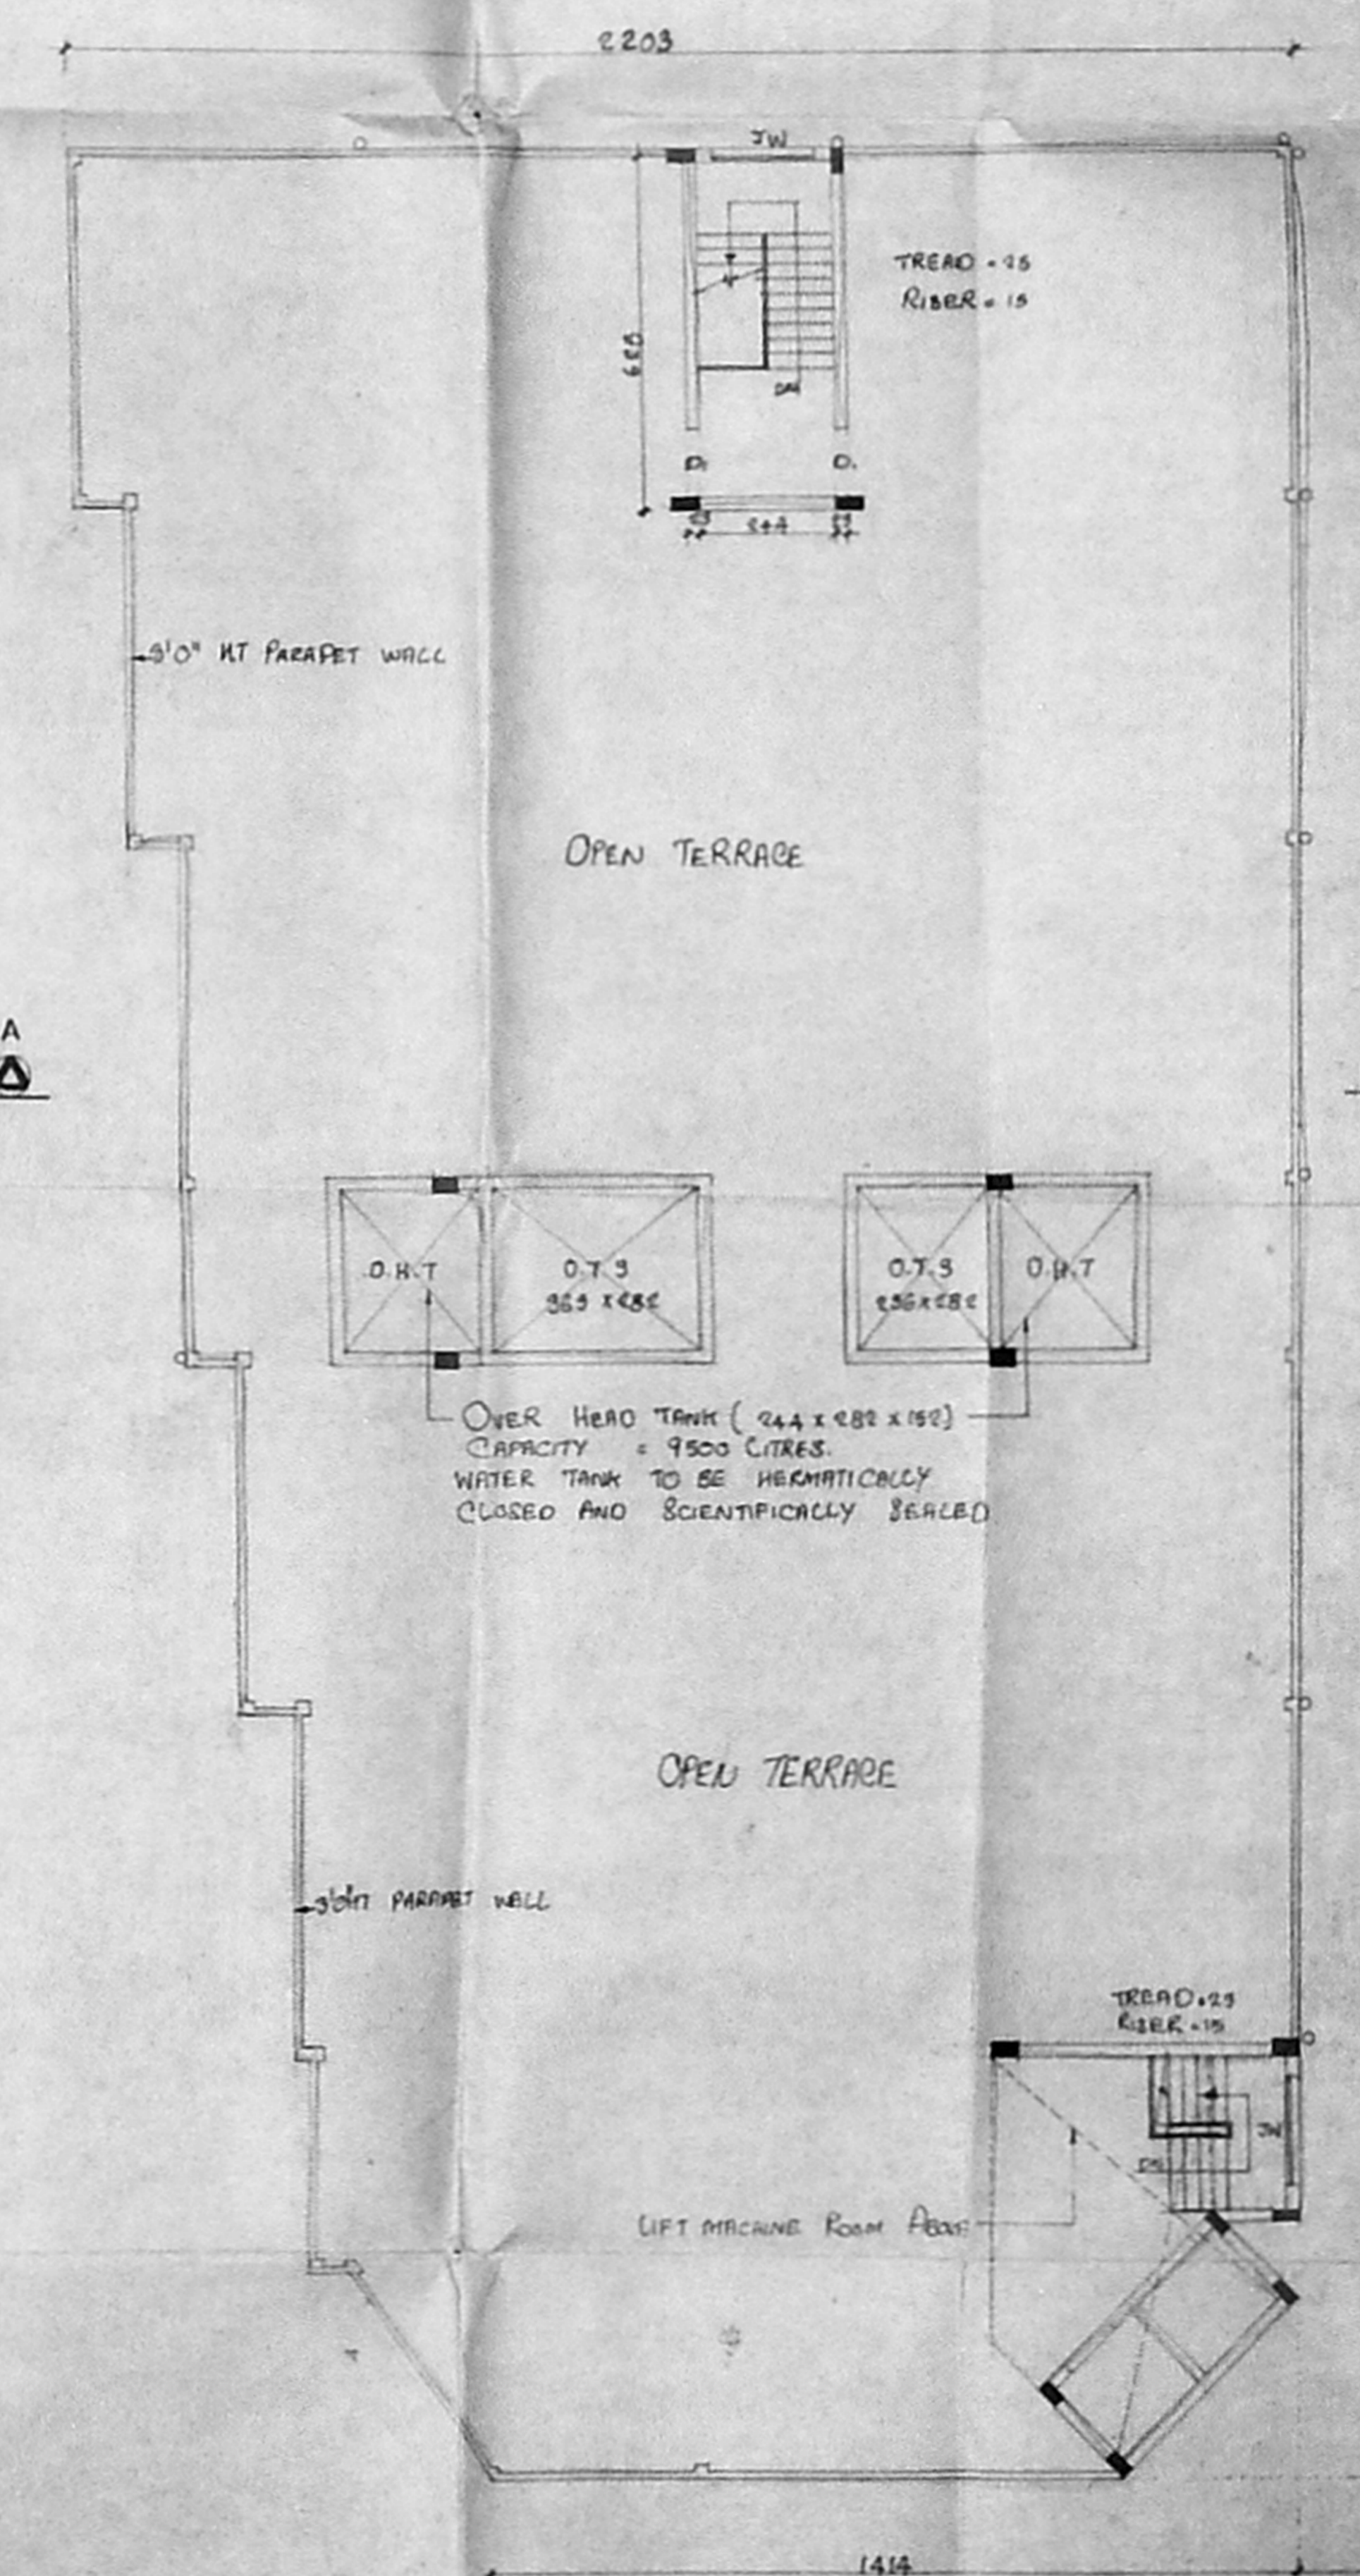

TERRACE PLAN

Joinery Schedule	
RS1 = Rolling Shutter	= 244 x 244
RS2 = "	= 185 x 244
MD = Main Door	= 244 x 215.5
D = Door	= 182 x 215.5
EX = "	= 91.5 x 215.5
DE = "	= 76 x 215.5
W = Window	= 244 x 197.5
W1 = "	= 185 x 137.5
W2 = "	= 152 x 137.5
W3 = "	= 122 x 137.5
W4 = "	= 100 x 137.5
V = Ventilator	= 71.5 x 61
J = Jolly Window	= 18.5 x 112.8
FD = French Door	= 182 x 215.5

Area Statement	
PLOT AREA	1710
GROUND FLOOR AREA	494
FIRST FLOOR AREA	808
SECOND FLOOR AREA	808
THIRD FLOOR AREA	808
TOTAL BUILDUP AREA	2918
PLOT COVERAGE	47.25%
F.S.I.	1.77
PARKING DETAILS	
23 No OF CAR PARKING FOR OFFICE	

PROPOSED OFFICE BUILDING  
AT DOOR No 21, T. S. No 84.  
BLOCK No 37, SURVEY No 14/15  
KHAN BAHADUR ABDUL RAZAK  
STREET, SAIDAPET DIVISION,  
MADRAS DIVISION No 136.

Colour Index	
[Symbol]	PROPOSED
[Symbol]	ROAD
[Symbol]	BOUNDARY
[Symbol]	WATER LINE
[Symbol]	SEWER LINE

Signature of Owner / Power Agent  
Signature of Licensed Surveyor