
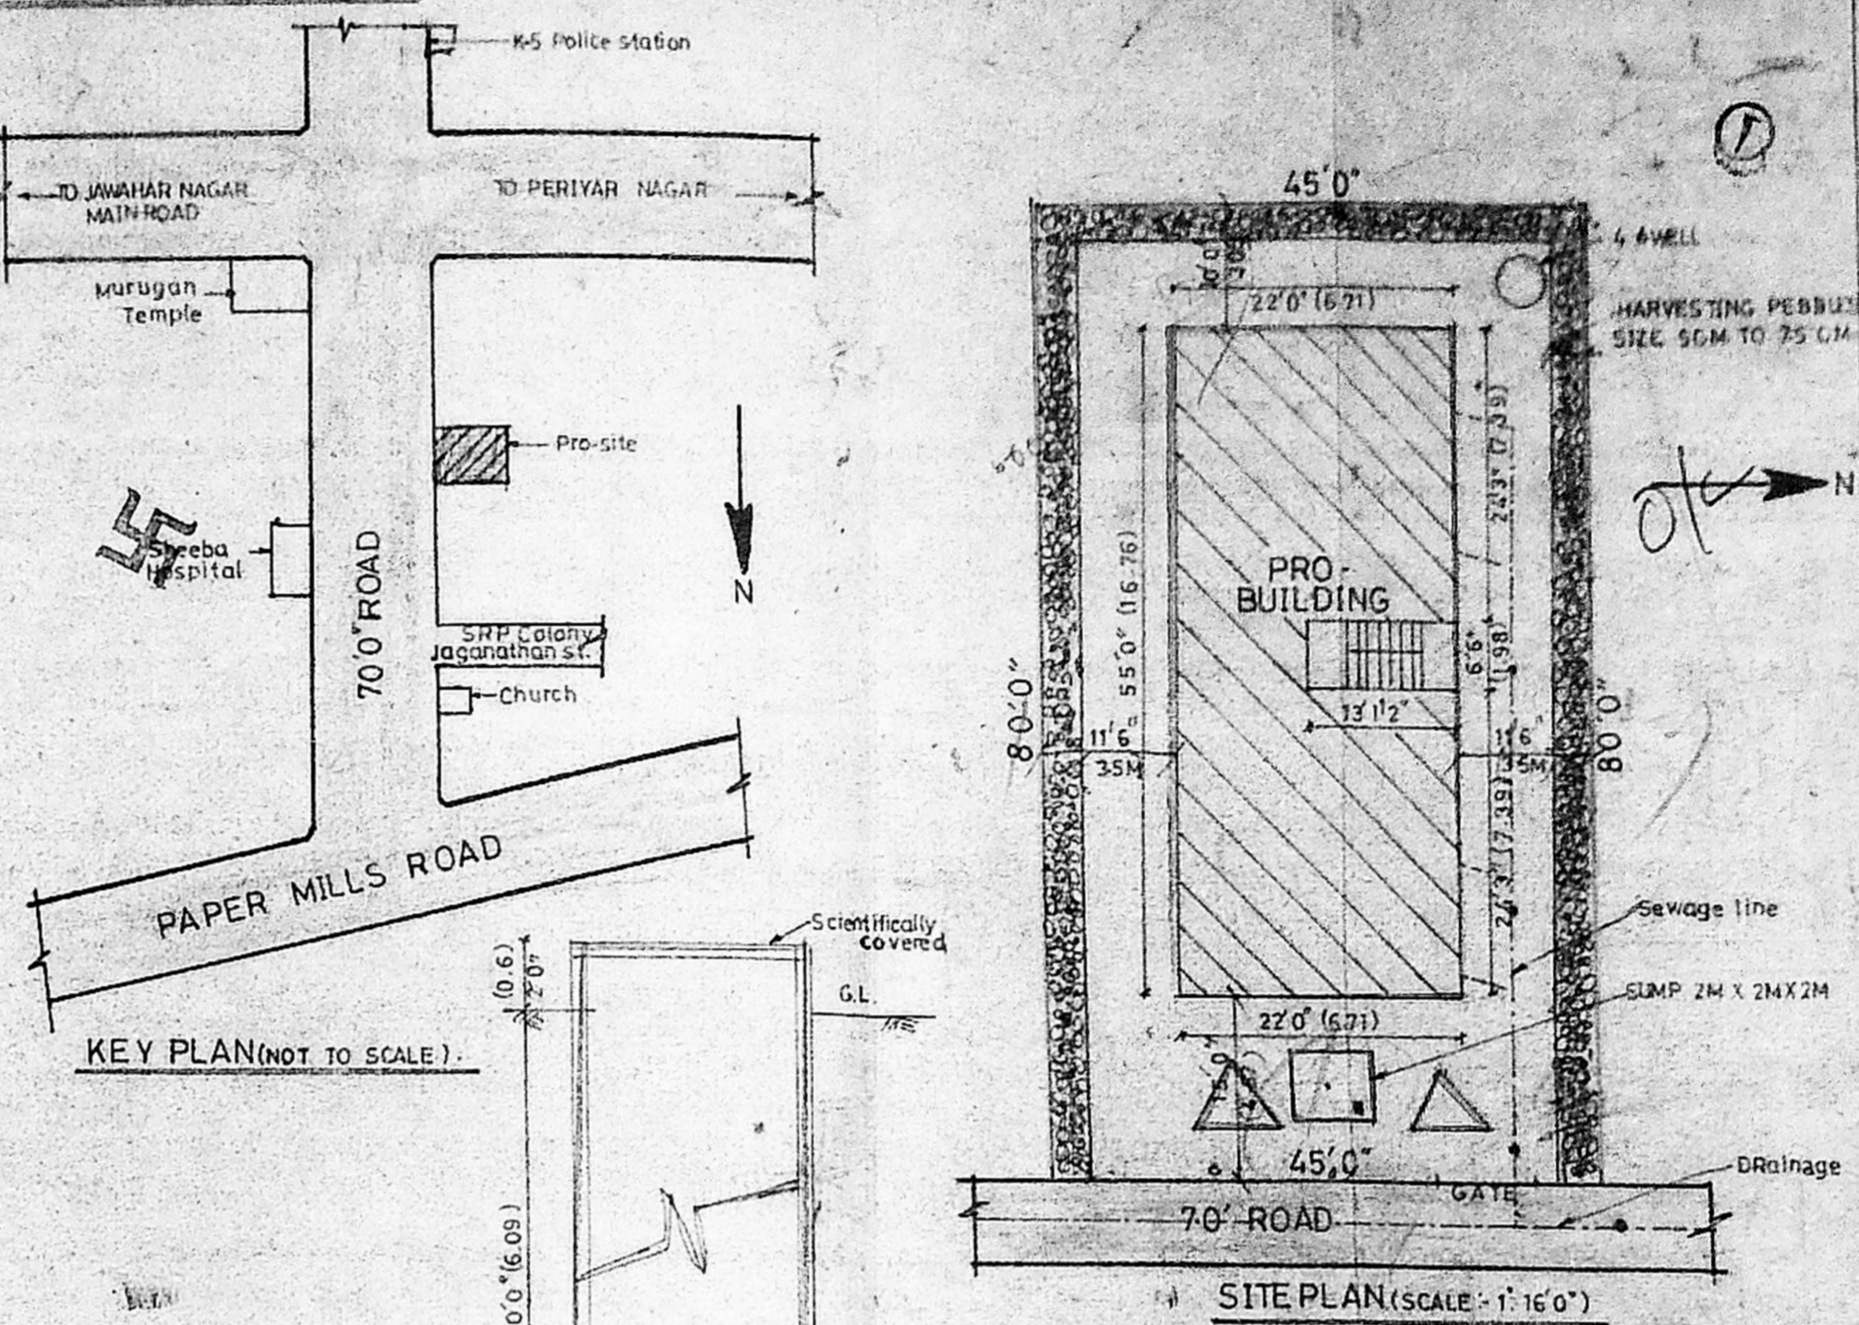
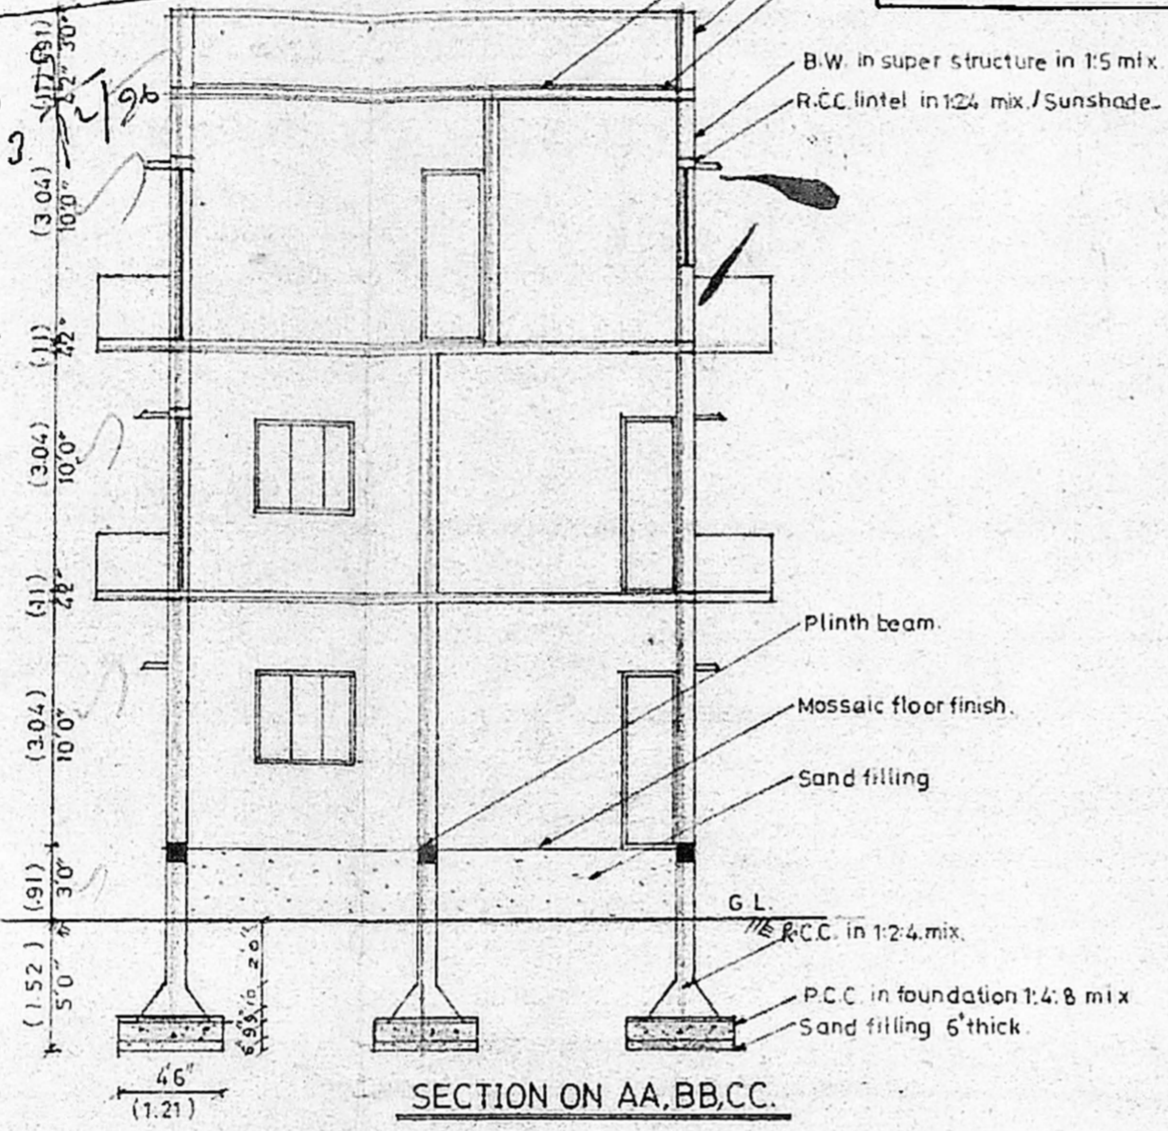


PLAN SHOWING THE PROPOSED CONSTRUCTION OF GROUND, FIRST & SECOND FLOOR BUILDING AT PLOT NO:47, BLOCK NO:32 D, IN PERIYAR NAGAR, PERAVALLURE VILLAGE, PERAMBUR - PURASAWALKAM TALUK, MADRAS-82. T.S. NO:234. (SCALE 1:80')

R.P. submitted
Substn
Metal Water
rains.

Planning Permit No. B/28800/535/96
APPROVED
SUBJ: ...
No. B3/13570/96 12.96
FOR ...
CHENNAI-CCD 008.

CIN. NO. B/PP NO. 1
B3/13570/96
18.9.96

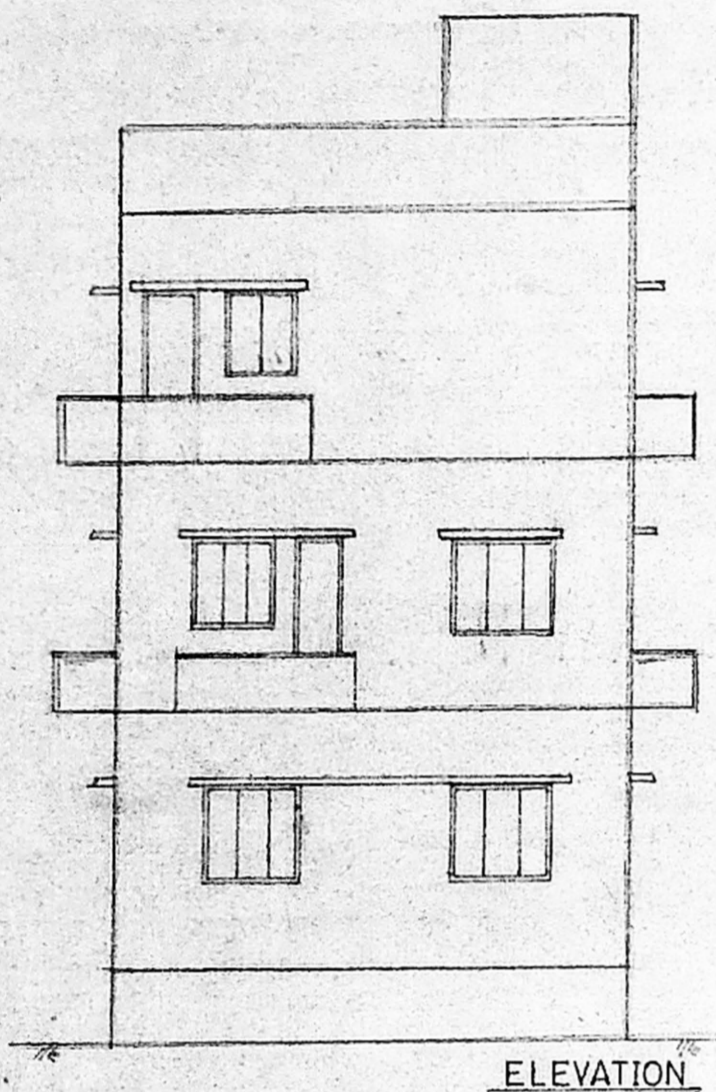

JOINERIES:





D	DOOR	3'3" x 7'0" (1.0 x 2.13)
D1	DOOR	3'0" x 7'0" (0.9 x 2.13)
D2	DOOR	2'6" x 7'0" (0.76 x 2.13)
W	WINDOW	4'6" x 4'0" (1.37 x 1.21)
W1	WINDOW	3'0" x 4'0" (0.9 x 1.21)
V	VENTILATOR	2'6" x 2'6" (0.76 x 0.76)

AREA DETAILS:

PLOT AREA	- 3500 sqft (324.5 m ²)
PRO-GROUND FLOOR AREA	- 1210 sqft (112.4 m ²)
PRO-FIRST FLOOR AREA	- 1210 sqft (112.4 m ²)
PRO-SECOND FLOOR AREA	- 1210 sqft (112.4 m ²)
PLOT COVERAGE	- 33% F.S.I = 1.0

COLOUR DETAILS:

PROPOSED	-
EXISTING	-
ROADS	-
BOUNDARY	-

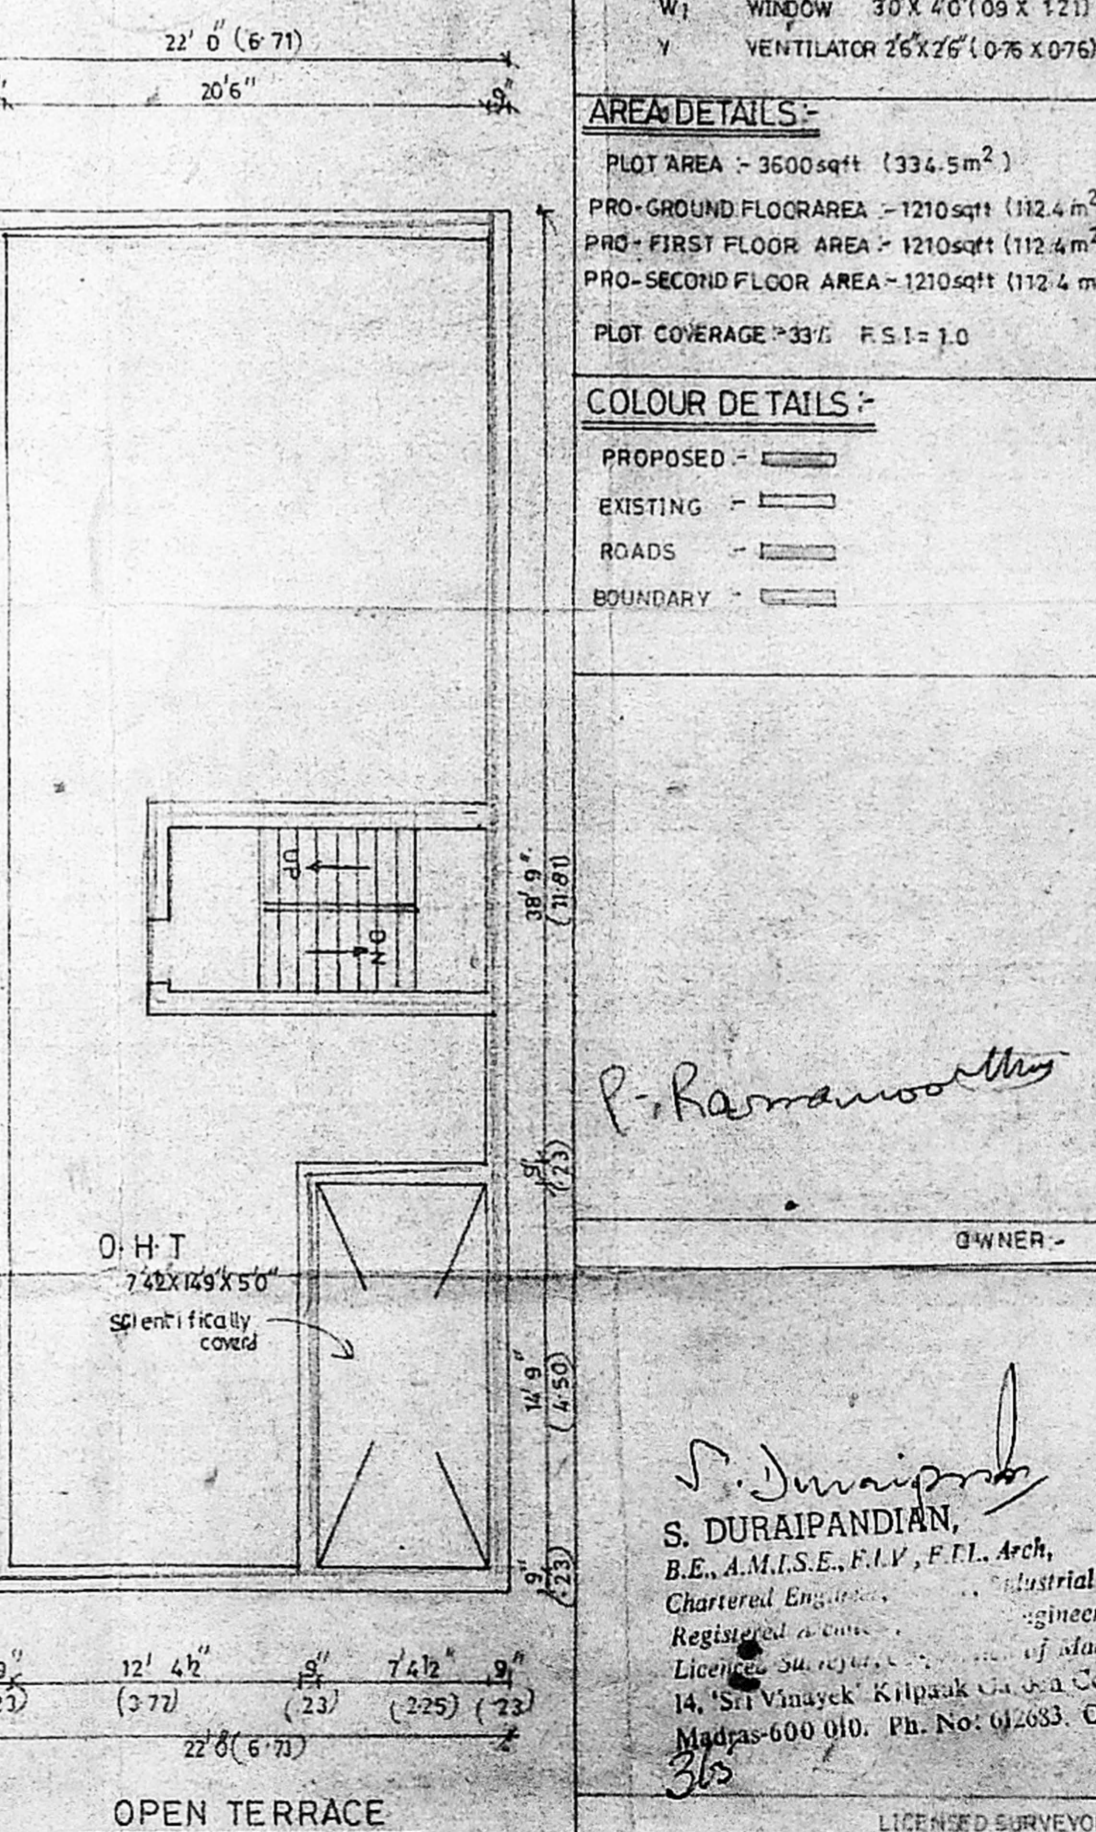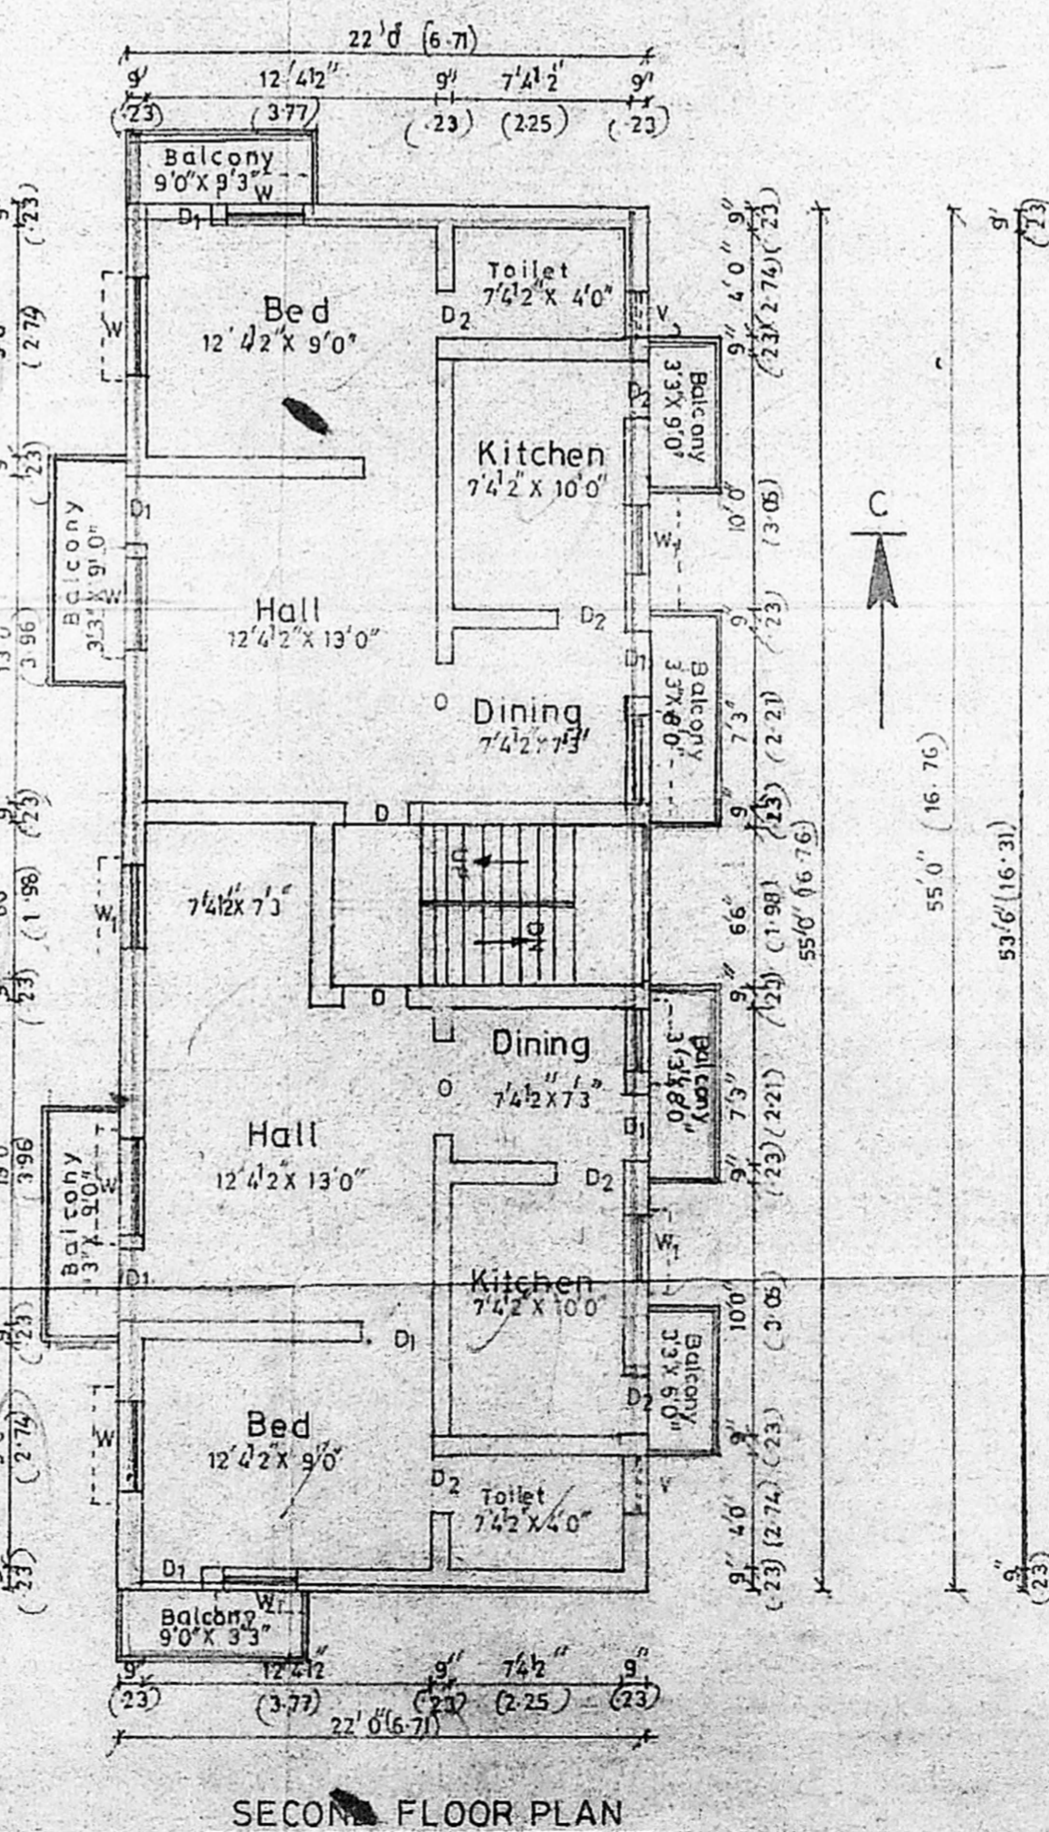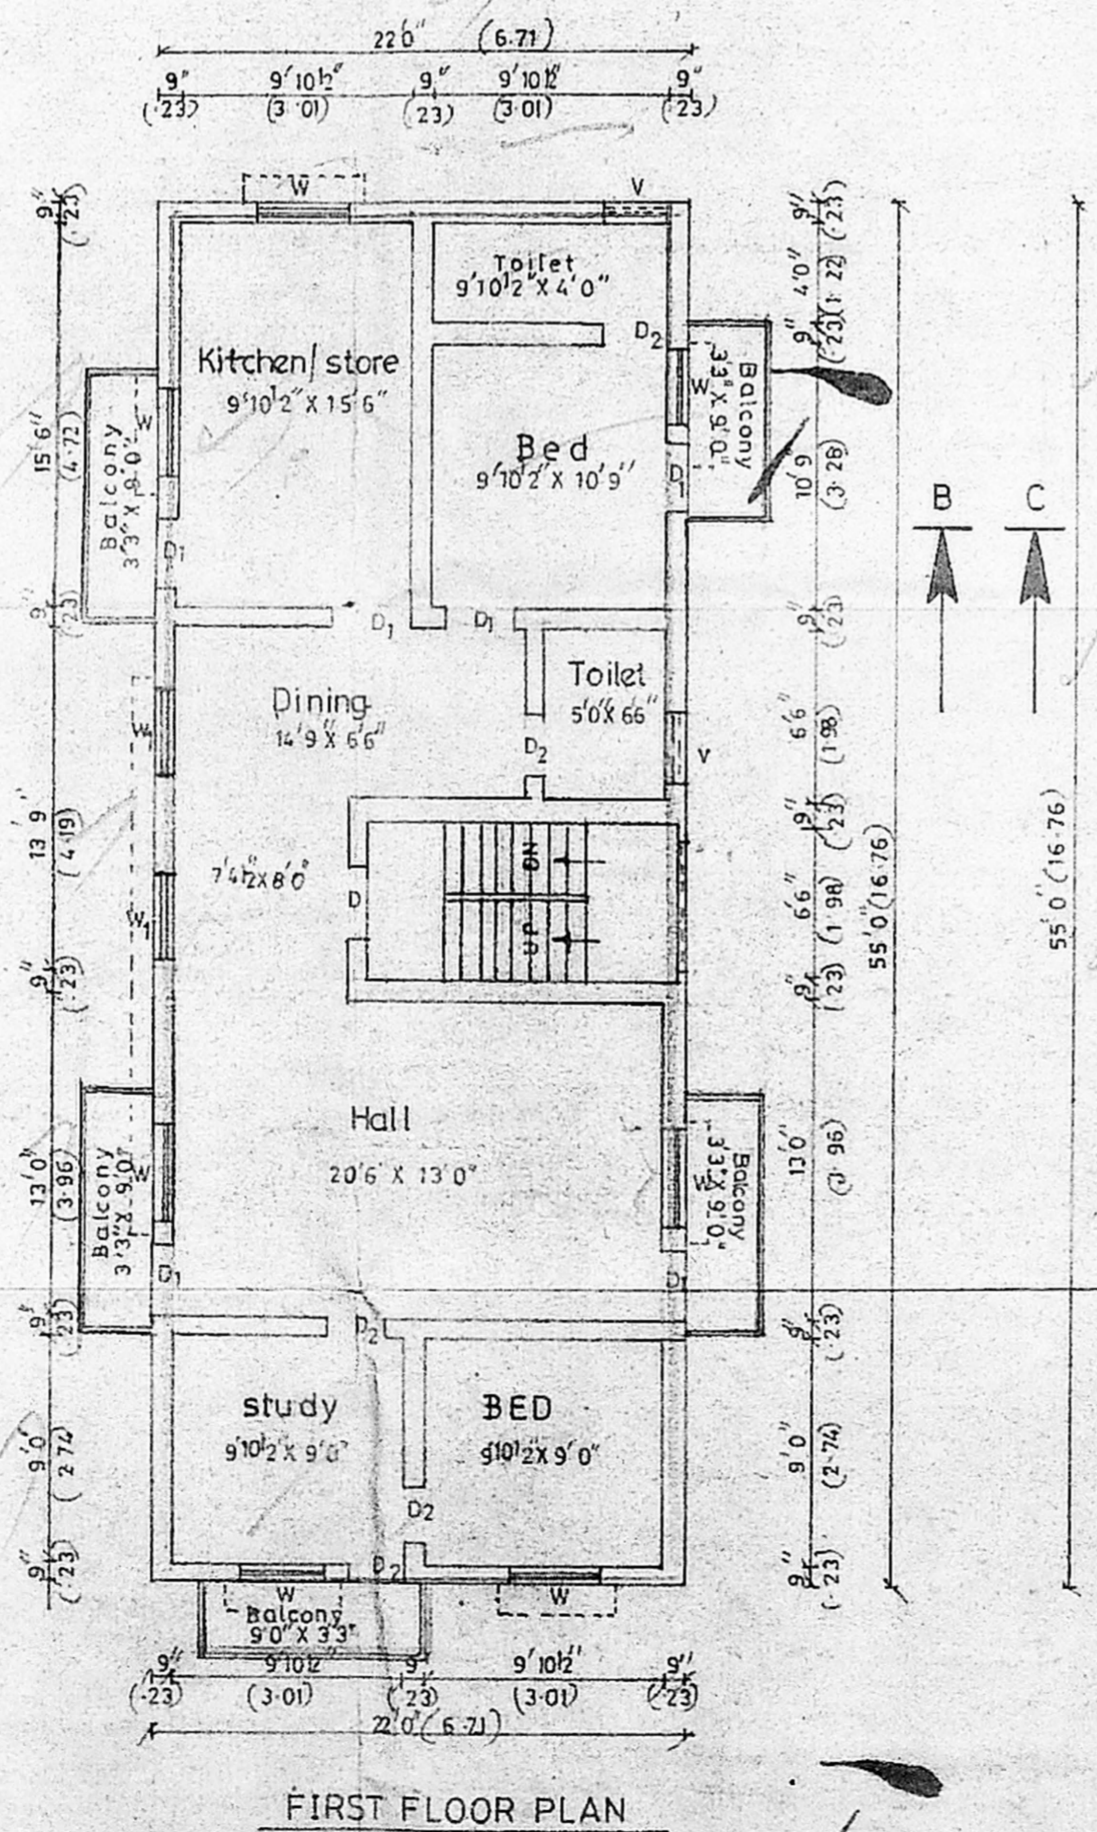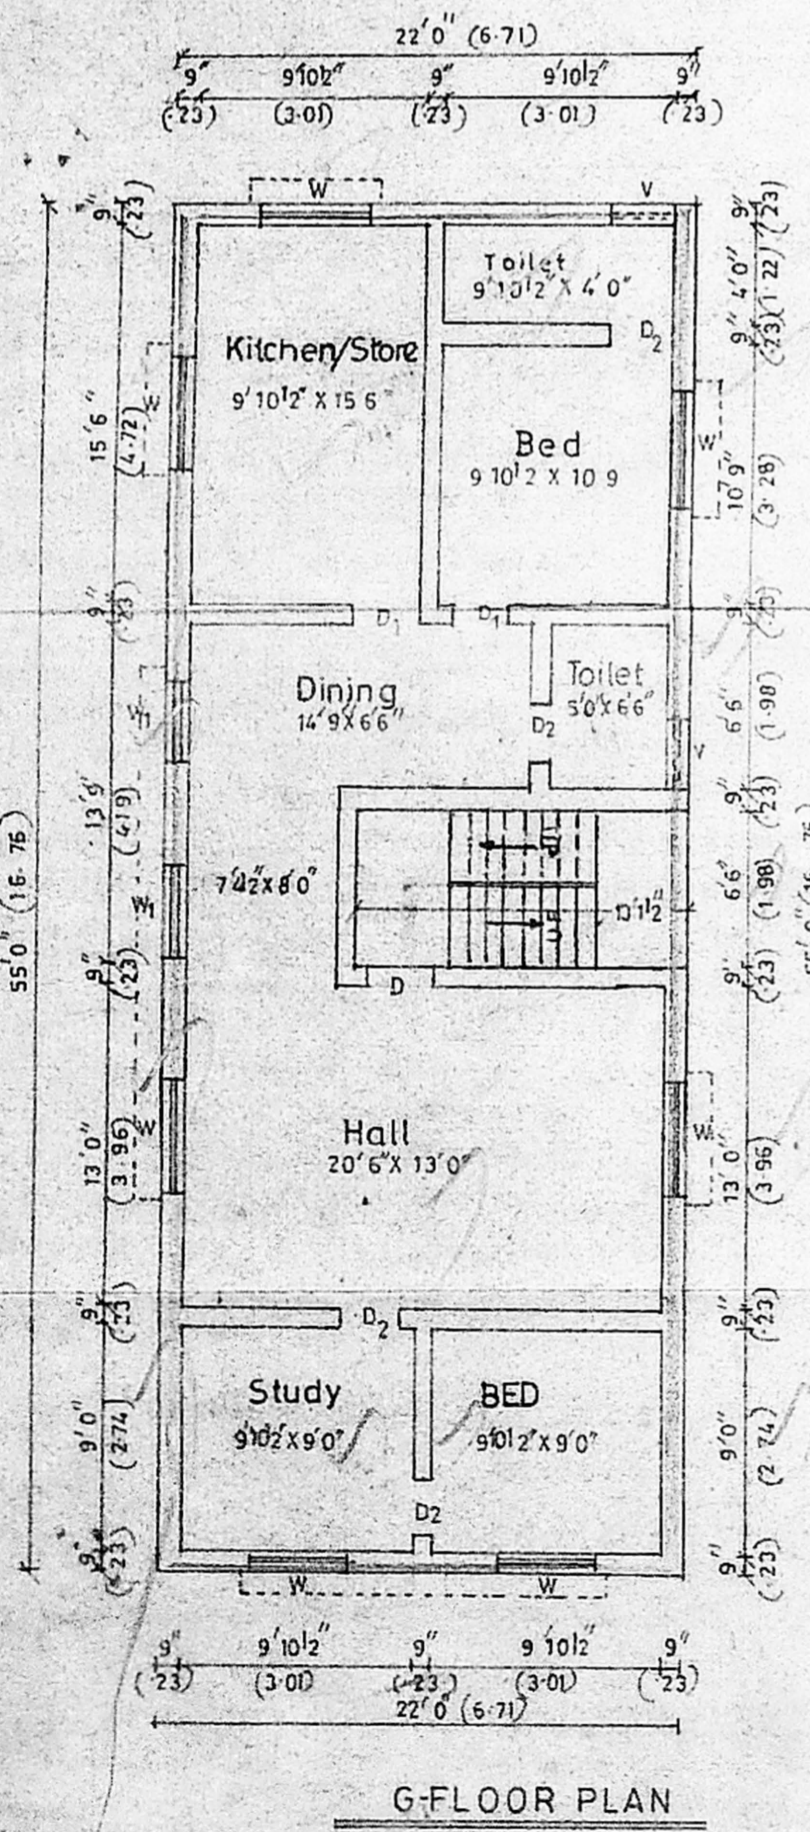

P. Ramaswamy

S. Duraiswamy
S. DURAI PANDIAN,
B.E., A.M.I.S.E., F.I.V., F.T.I. Arch.
Chartered Engineer & Industrial Consultant I,
Registered in the State of Madras.
Licence No. 14, Sri Vinayak Kilpaak Co. Colony E. 11,
Madras-600 010. Ph. No: 612633. Off. 82673-0