



FRONT ELEVATION

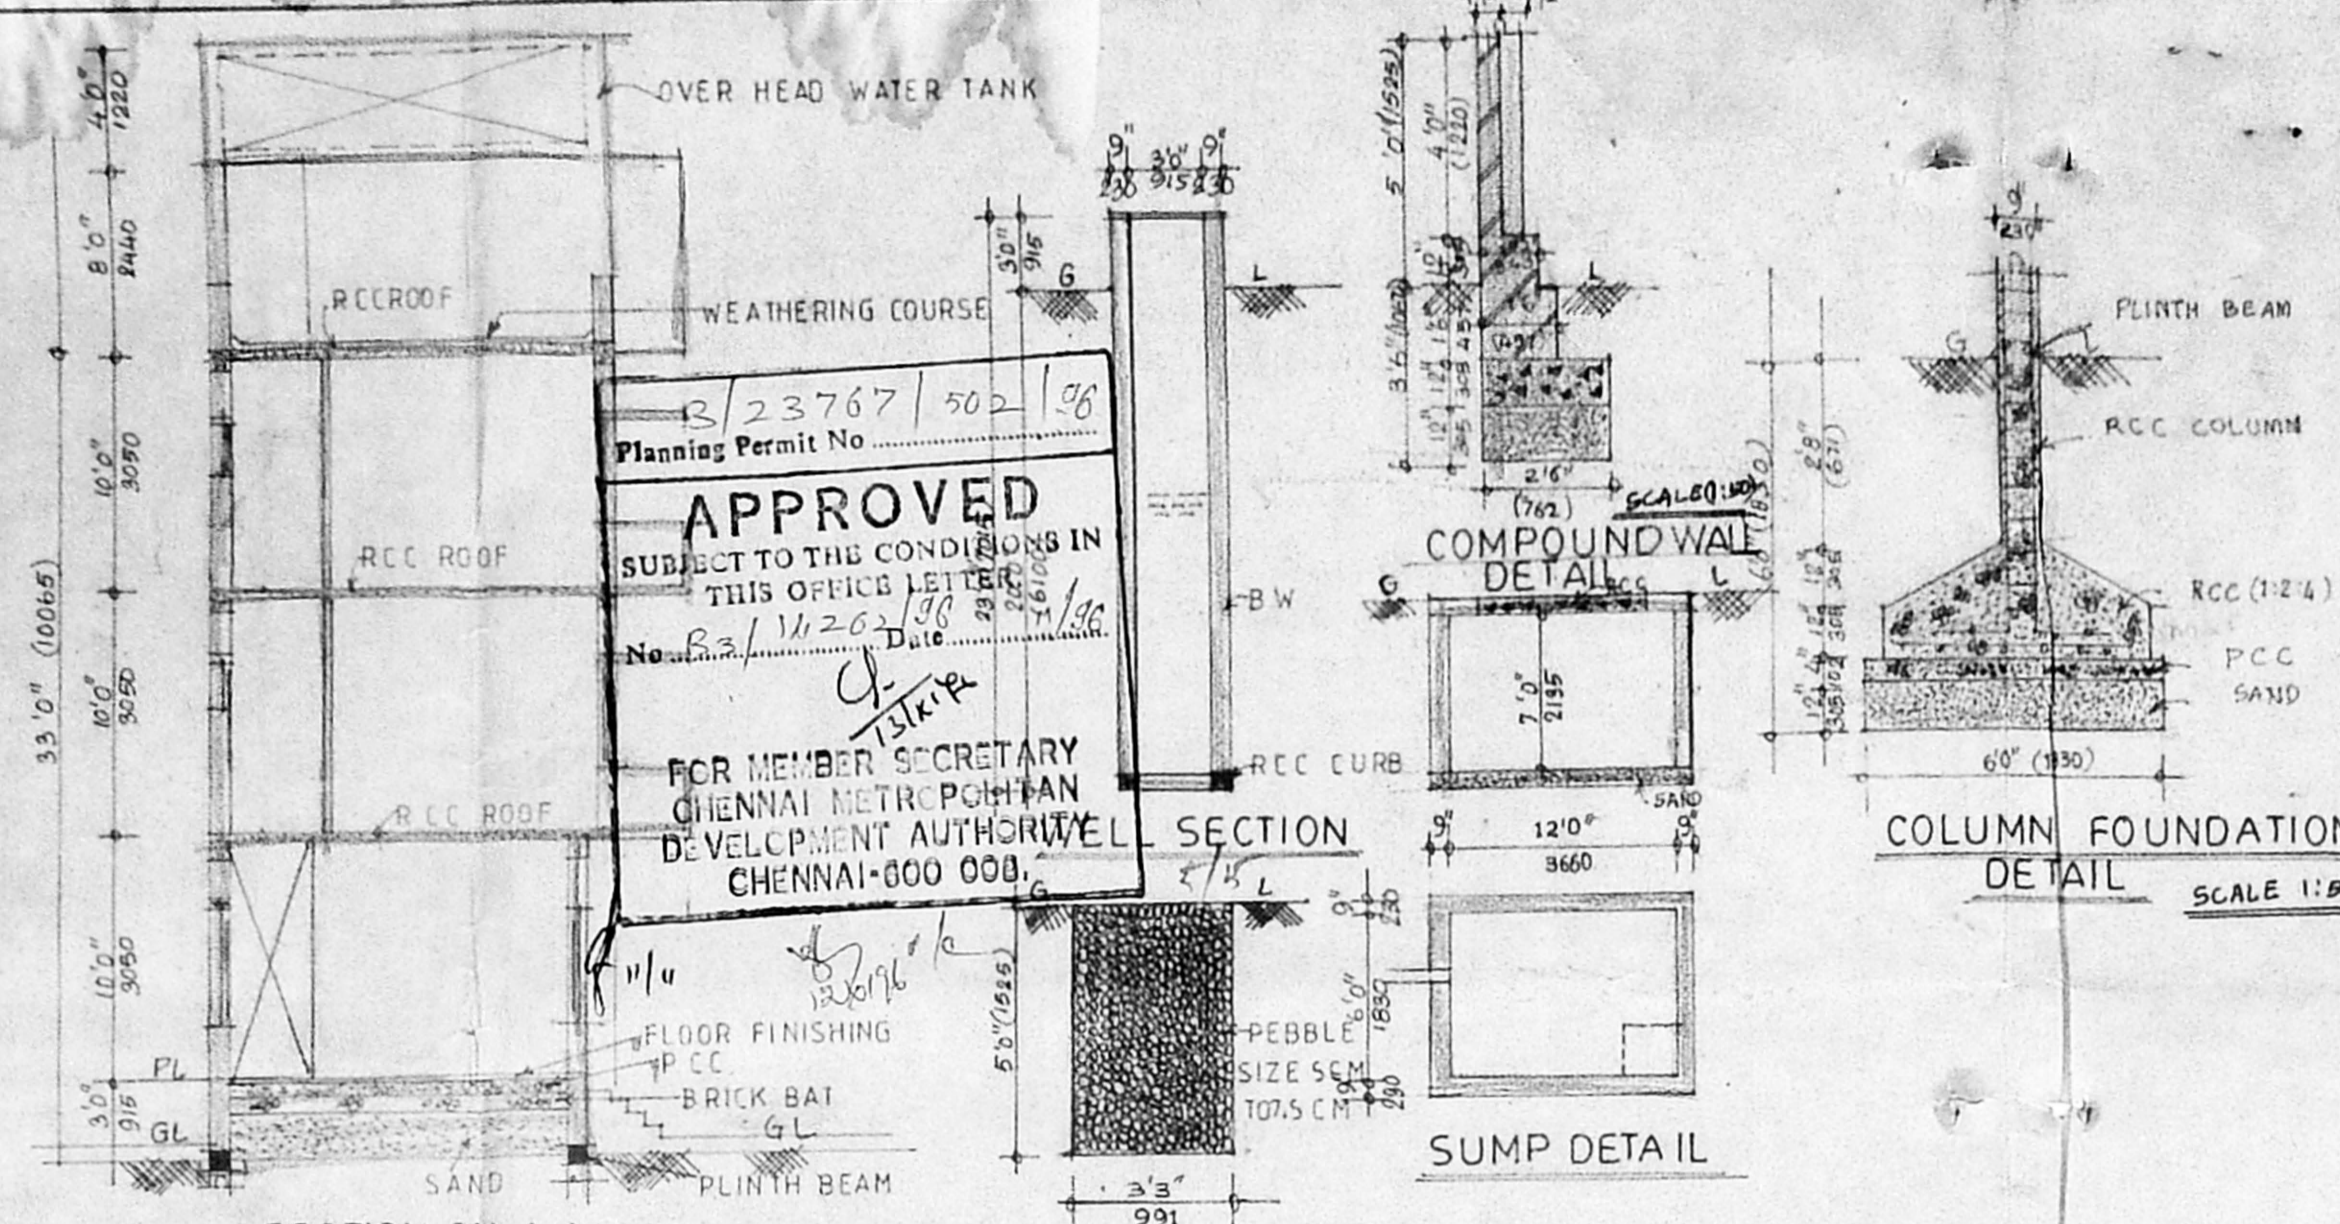


SECTION ON A A

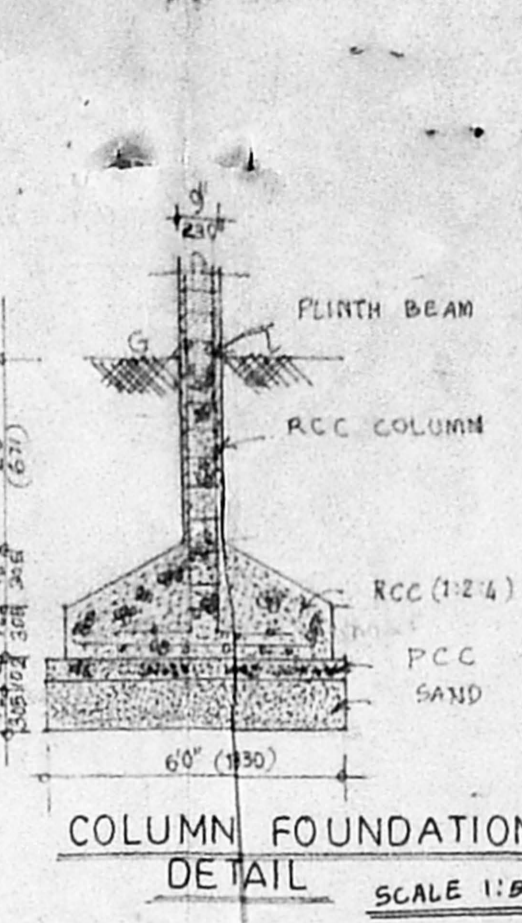


COLUMN FOUNDATION DETAIL

PEBBLE BED


SUMP DETAIL

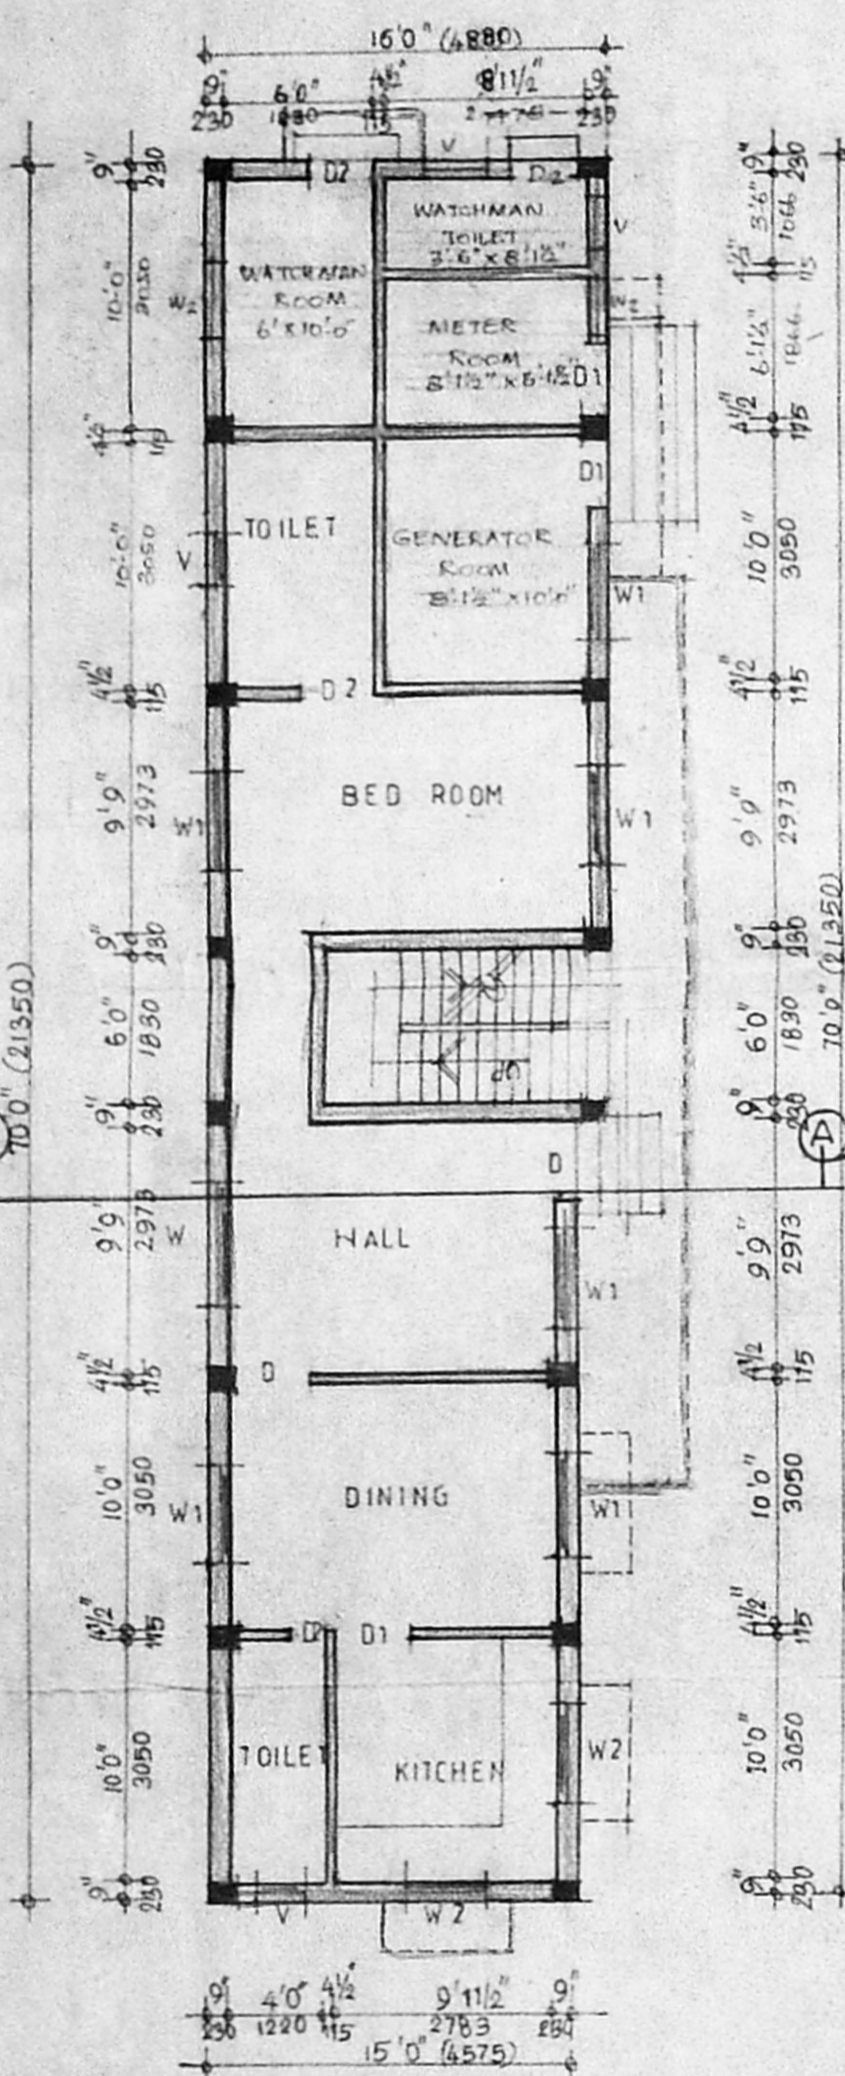


GROUND FLOOR PLAN

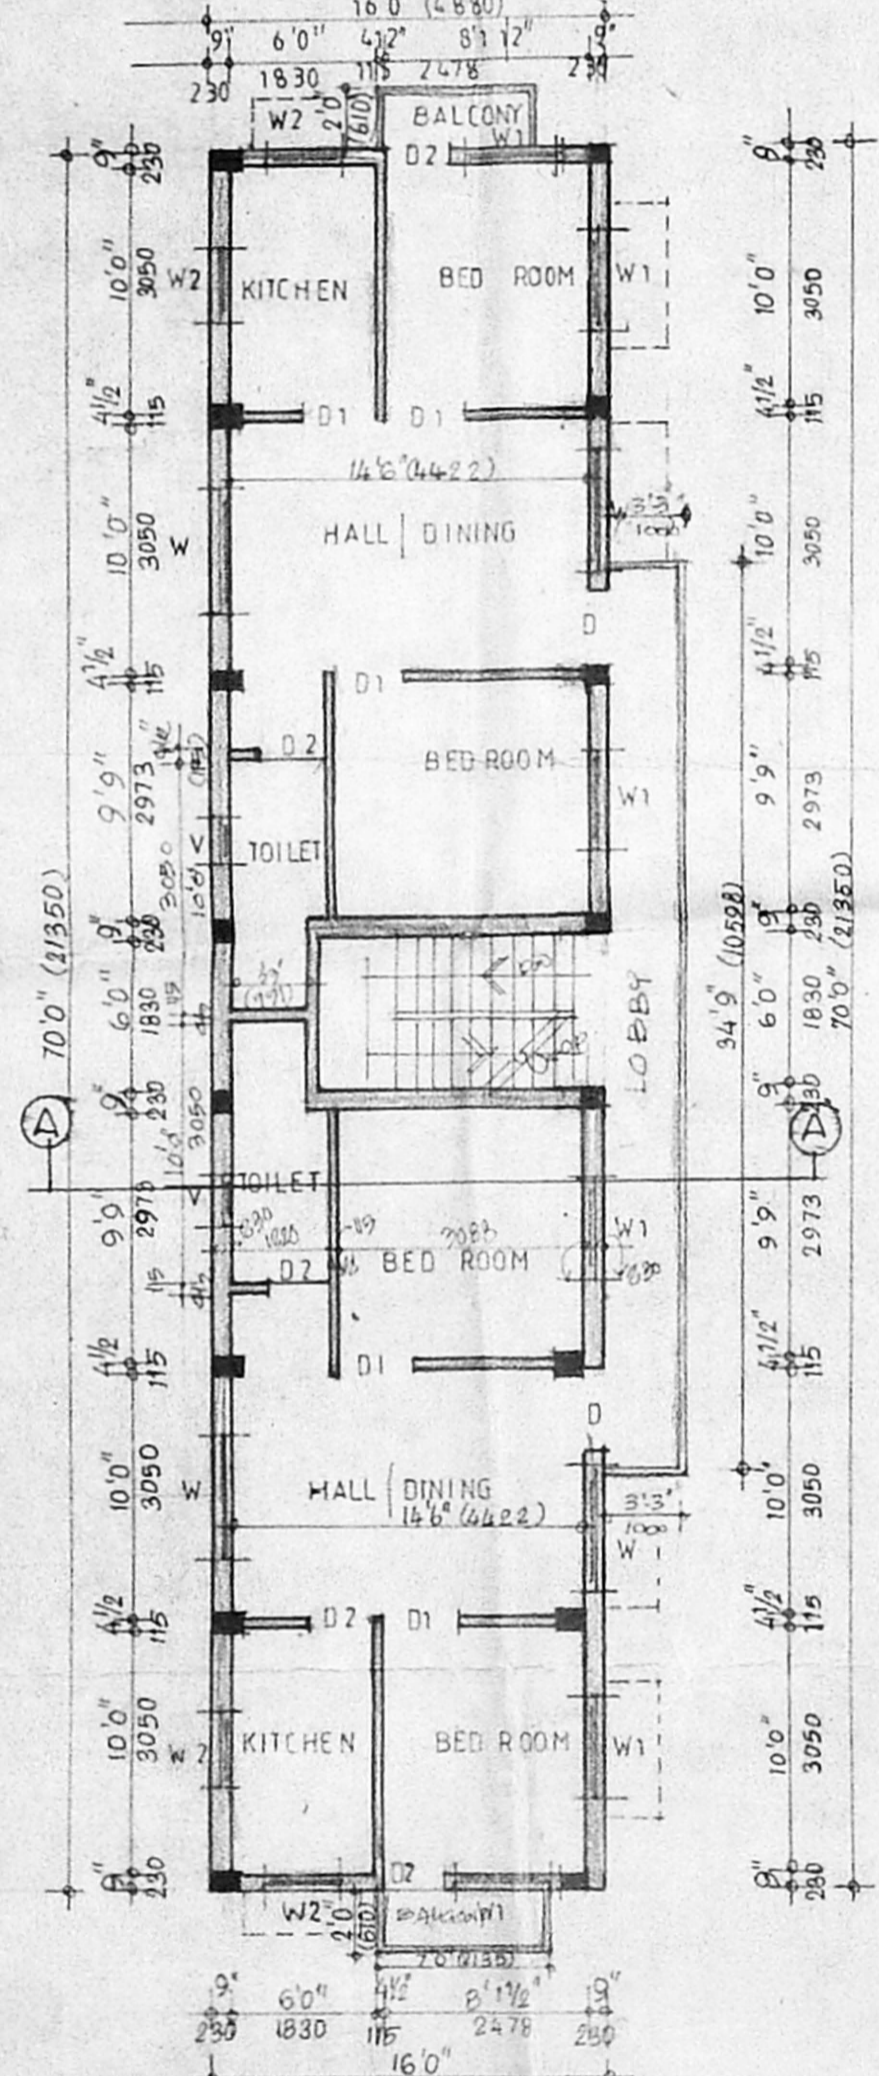


TYPICAL FLOOR PLAN
FIRST FLOOR & SECOND FLOOR

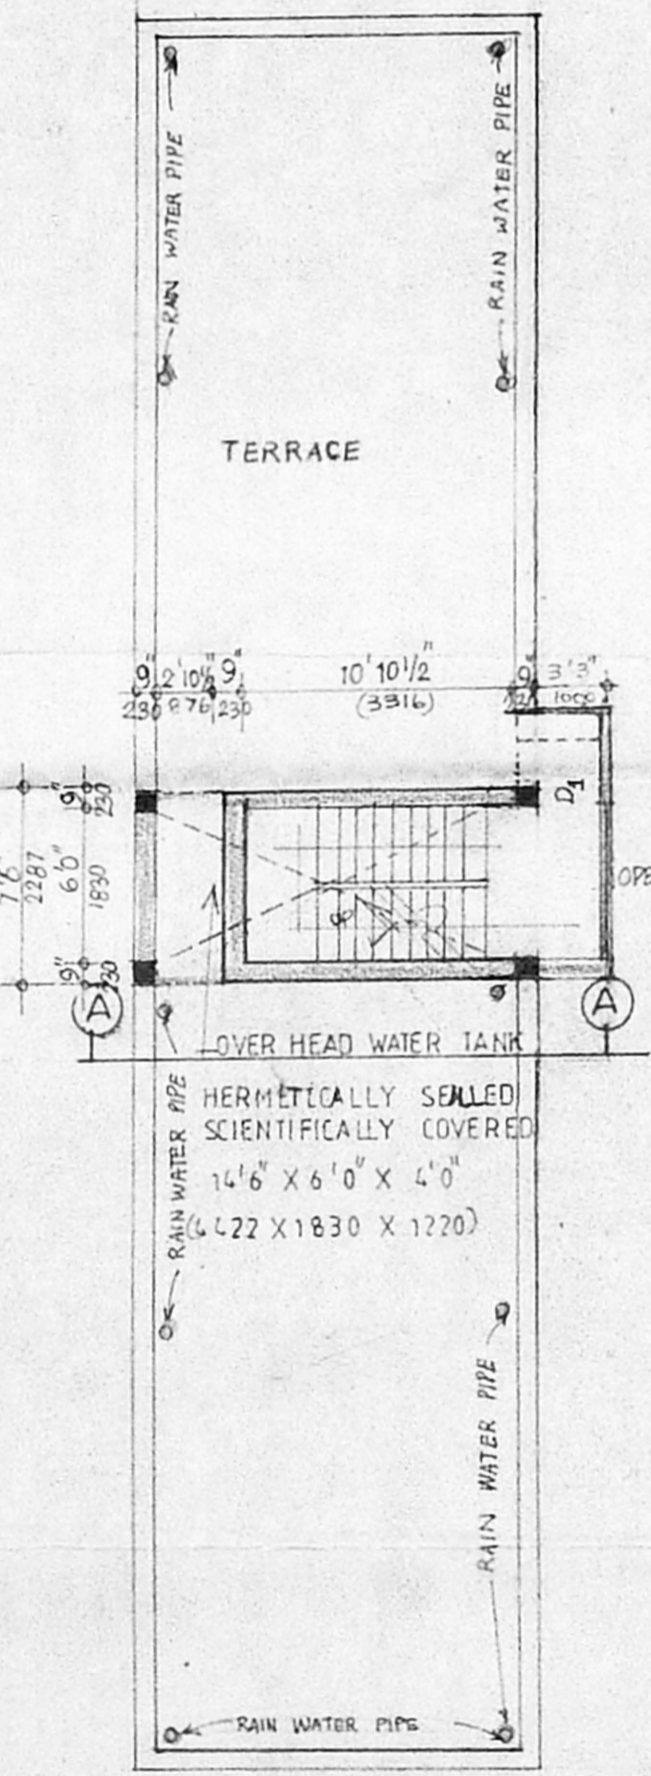


TERRACE FLOOR PLAN

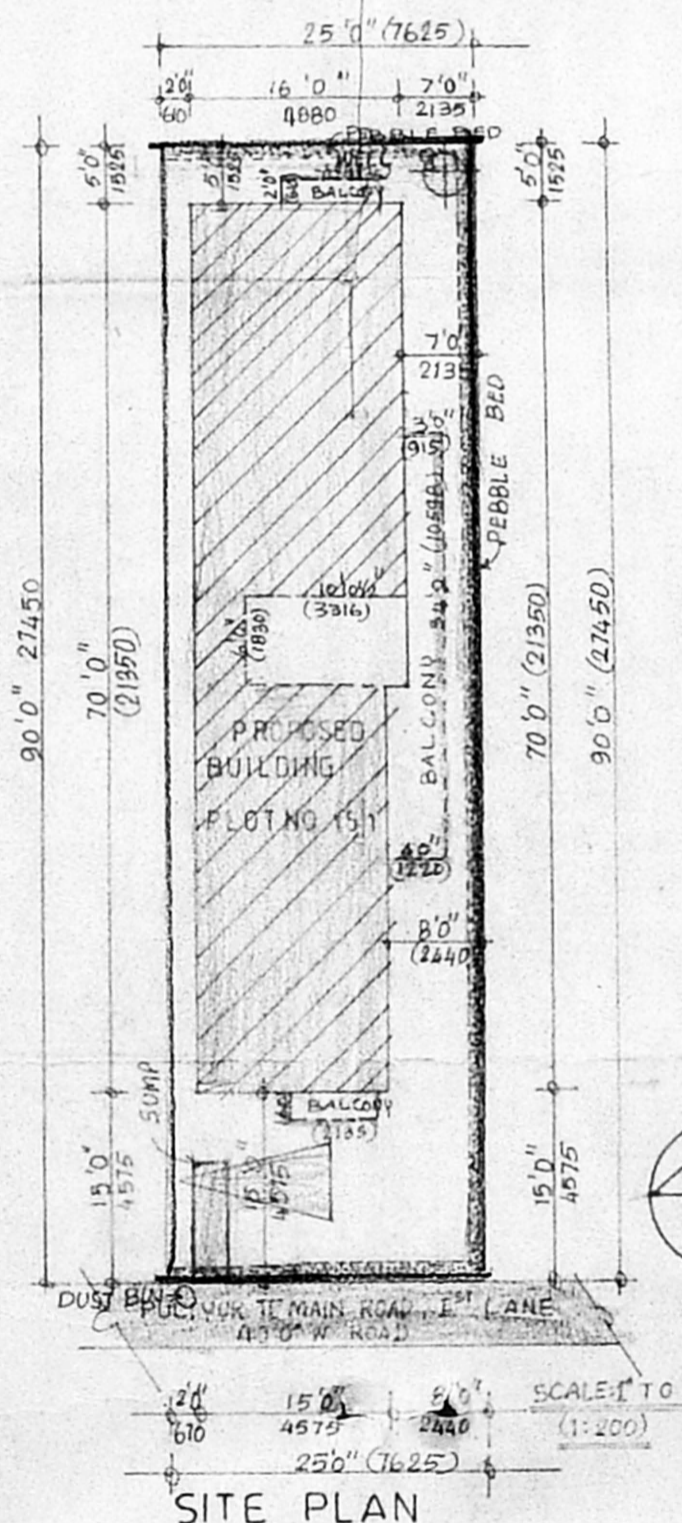

SITE PLAN

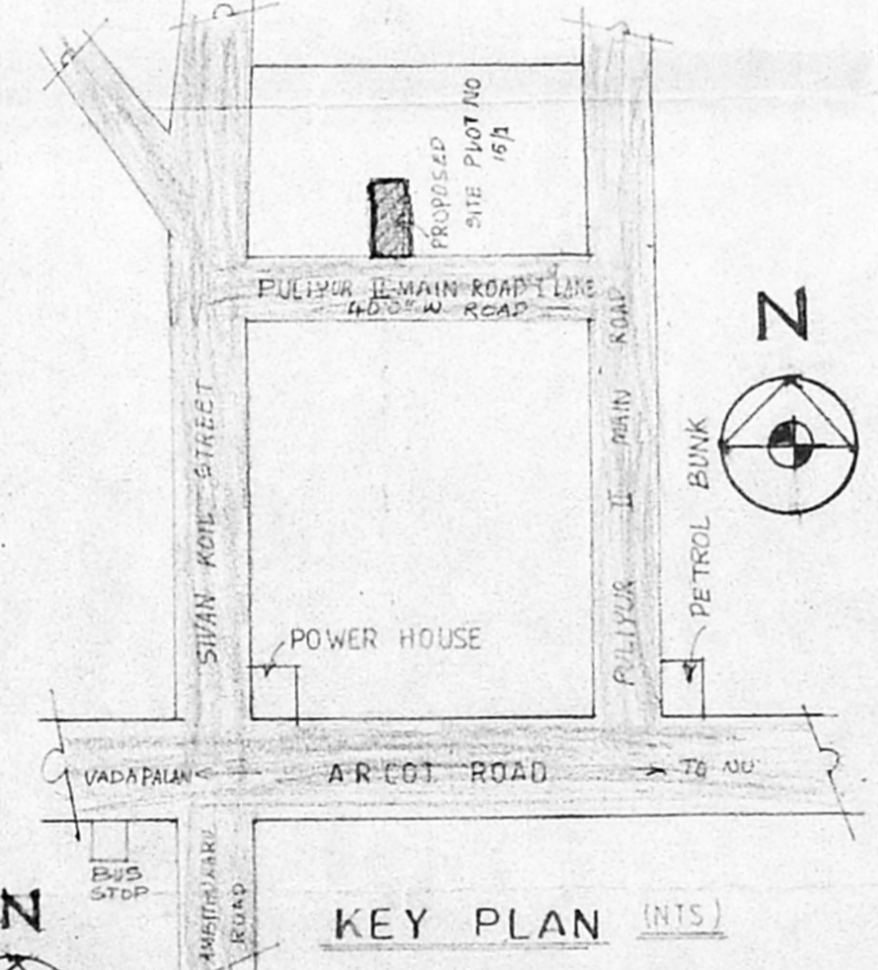


KEY PLAN (INTS)

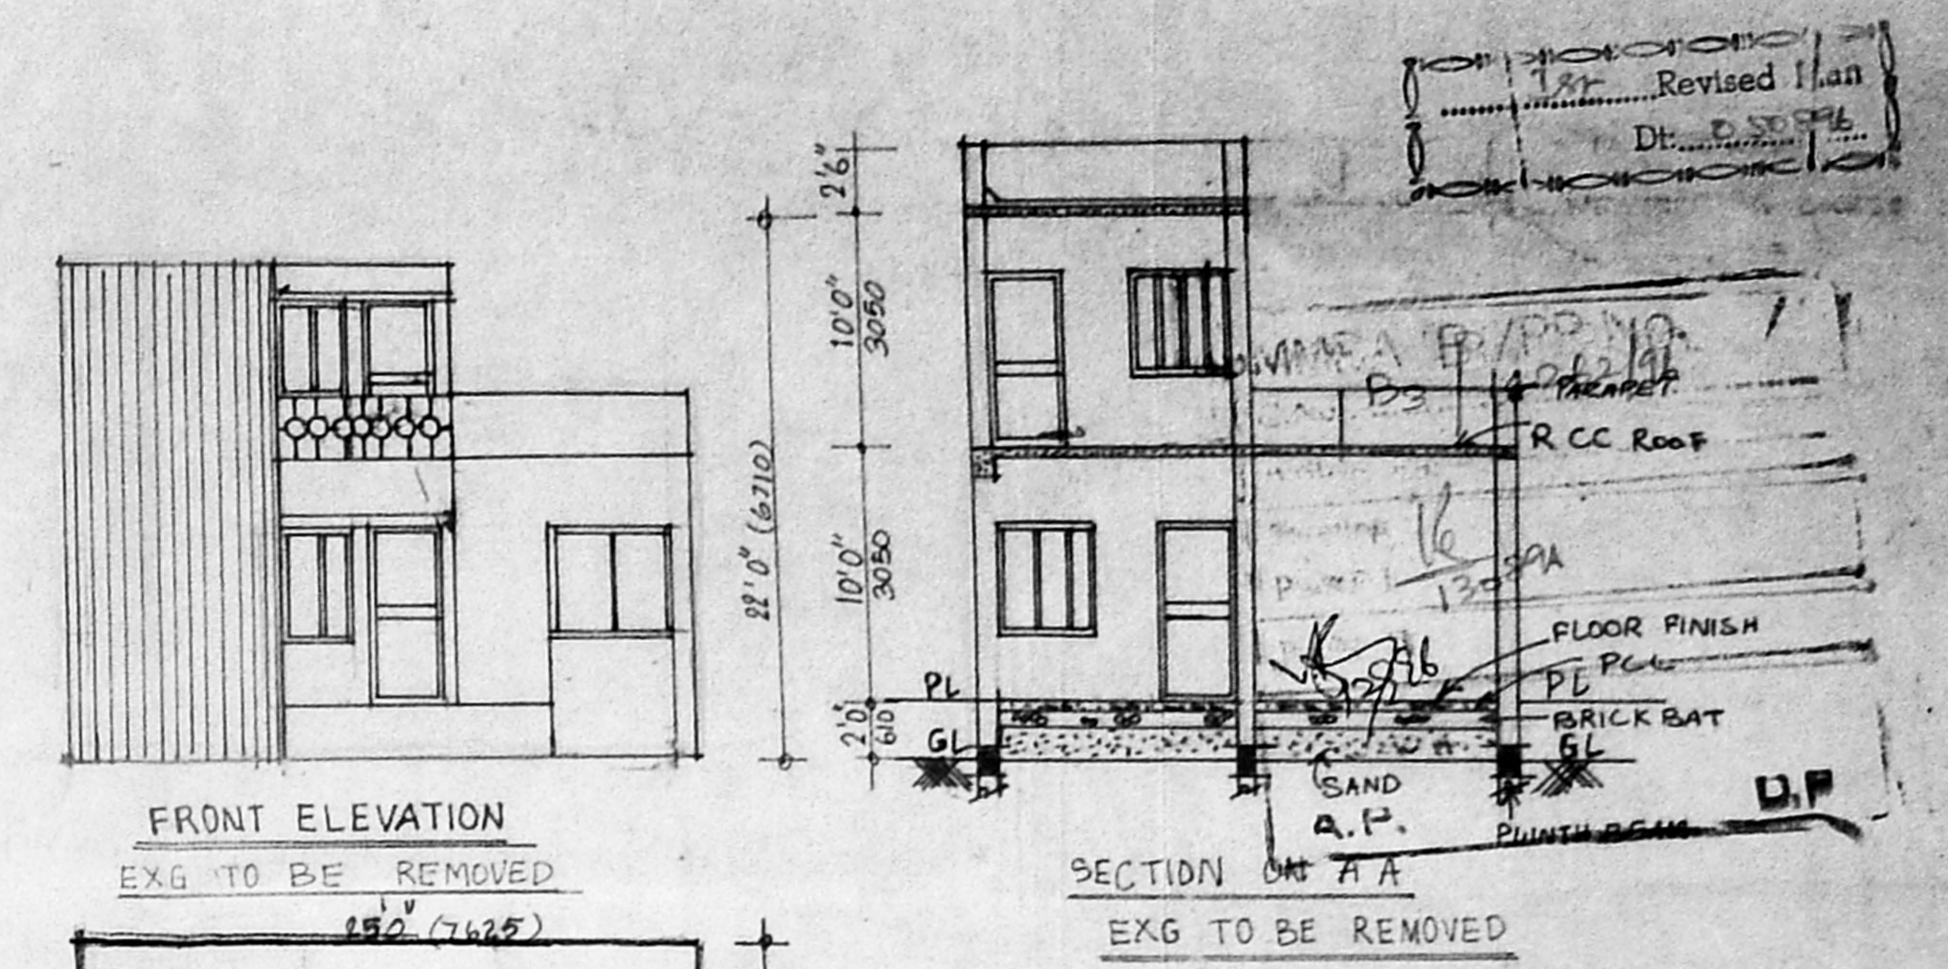

FRONT ELEVATION
EXG TO BE REMOVED

SECTION ON A A
EXG TO BE REMOVED

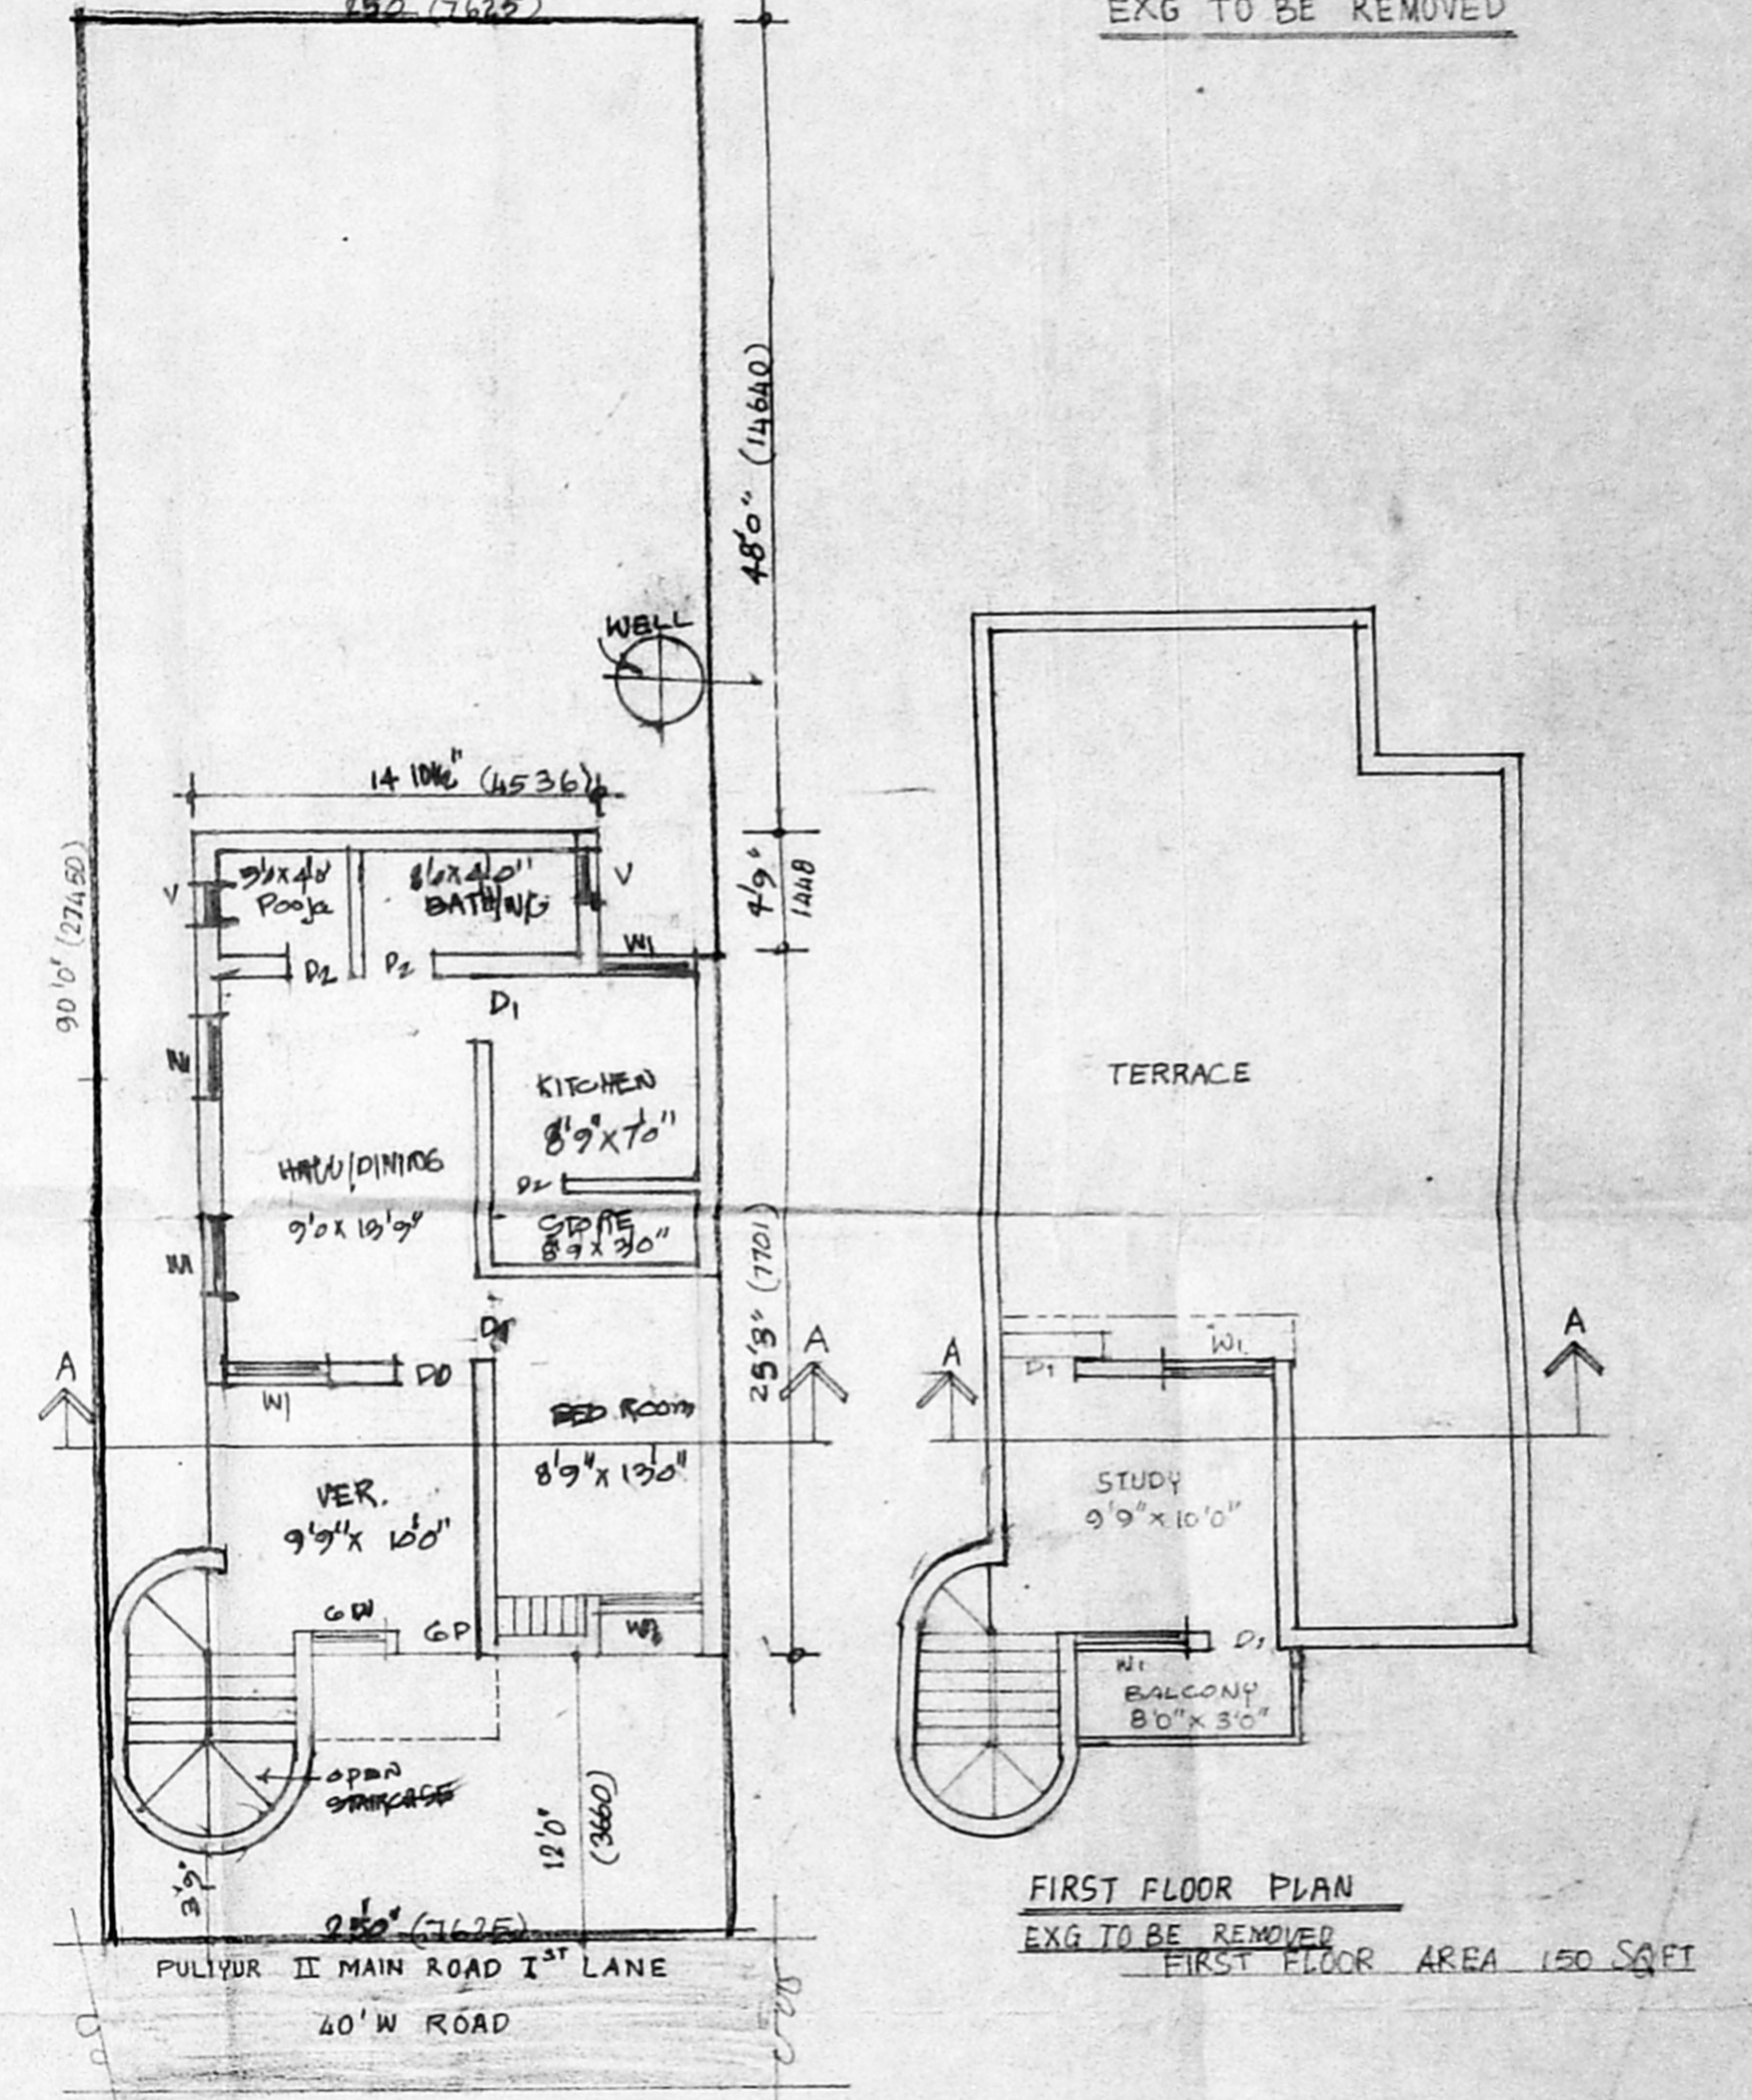

FIRST FLOOR PLAN
EXG TO BE REMOVED
FIRST FLOOR AREA 150 SQFT

SITE PLAN / G.F. PLAN
EXG TO BE REMOVED
GROUND FLOOR AREA 600 SQFT

JOINERY			
D	DOOR	3'3" X 7'0"	991 X 2135
D1	DOOR	3'0" X 7'0"	915 X 2135
D2	DOOR	2'6" X 7'0"	762 X 2135
W	WINDOW	5'0" X 4'6"	1525 X 1372
W1	WINDOW	6'0" X 4'6"	1220 X 1372
W2	WINDOW	3'0" X 3'0"	915 X 915
V	VENTILATOR	2'0" X 2'0"	610 X 610

PROPOSED BUILDING AT PLOT NO DOOR NO:15/1, T.S.NO:130, BLOCK NO:7 PAIMASH NO 331/1
PULIYUR SECOND ROAD FIRST LANE KODAMBAKKAM - MADRAS 24

SCALE: 1" TO 8'0" (1:100) NOTE: ALL DIMENSION ARE IN MM

SPECIFICATION
FOUNDATION: COLUMN FOUNDATION, WALL: 9" BRICK WALL CM (1:5) 4 1/2" CM (1:4),
R.C.C. (1:2:4),

COLOUR INDEX	
PROPOSED	[Pattern]
ROAD	[Pattern]
BOUNDARY	[Pattern]
DEMOLITION	[Pattern]

AREA STATEMENT		
	SQFT	SQM
PLOT AREA	2250	209.3
GROUND FLOOR AREA	820.75	76.25m ²
FIRST FLOOR AREA	1229.68	114.23m ²
SECOND FLOOR AREA	1229.68	114.23
TOTAL	3280.11	304.71m ²
NON FSI AREA	268 SFT	(24.89m ²)
GROUND COVERAGE	34.65%	
FSI	1.45	

ARCHITECT:
G. Veeranna, B. Arch.
Licenced Architect CA 9111277
Licenced Surveyor No. 79
94, TRIPLIKANE HIGH ROAD
TRIPLIKANE,
MADRAS-600 005

OWNER:
G. RADHA