

PLAN SHOWING THE PROPOSED CONSTRUCTION OF RESIDENTIAL BUILDING IN D NO 42 843 BALAMURUGAN STREET R S NO 473/44 AND 473/28 OF VYASARPADI MADRAS : 39

SCHEDULE OF JOINERY


| TYPE | WIDTH | HEIGHT | DESCRIPTION |
|------|-------|--------|----------------------|
| MD | 1.55 | 2.15 | T.Y. MAIN DOOR |
| D1 | 0.91 | 2.15 | WOODEN FLUSH DOOR |
| D2 | 0.76 | 2.15 | DO |
| W | 1.52 | 1.37 | WOODEN GLAZED WINDOW |
| W1 | 1.21 | 1.37 | DO |
| W2 | 0.69 | 1.37 | DO |
| V | 0.30 | 0.60 | VENTILATOR |
| RS | 2.74 | 2.13 | ROLLING SHUTTER |

AREA STATEMENT

| | IN SQFT | IN SQM |
|-------------------|----------|--------|
| PLOT AREA | 5340.00 | 493.28 |
| GROUND FLOOR AREA | 2159.48 | 199.23 |
| FIRST FLOOR AREA | 2878.38 | 267.13 |
| SECOND FLOOR AREA | 2102.01 | 195.45 |
| TOTAL FLOOR AREA | 6621.87 | 615.41 |
| COVERAGE | 1.44.58% | |
| FLOOR SPACE INDEX | 1.24 | |





SPECIFICATIONS

| | |
|-------------------|--|
| FOUNDATION | 12.5x9.5 SITE R.C. COLUMN FOOTING |
| SUPER STRUCTURE | BRICK WORK IN C.M. 1:5 MORTAR |
| ROOF SLAB | WITH R.C. SLAB 12.5x12.5 M/M |
| FLOORING | MOSAIC FLOORING |
| WOODWORK | MAIN DOOR & OTHER DOORS IN TEAK WOOD. WINDOW & VENTILATOR MADE BY COLONY WOOD |
| WEATHERING COURSE | BRICK JELLY LIME CONCRETE WITH COURSE PEBBLES SET IN C.M. MIXING CODE OIL TO SLOPE |

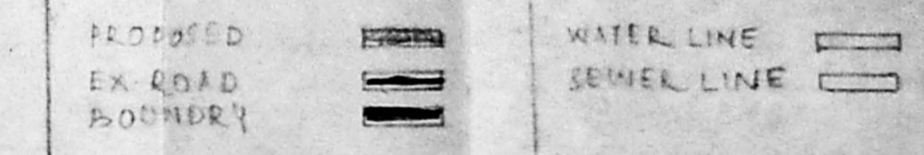

Prop. S. Santhar
S. Santhar
OWNER SIGNATURE

I. G. KRISHNAMURTHY RAU
CIVIL ENGINEER
CLASS I LICENSED SURVEYOR NO. 370
CORPORATION OF MADRAS
LICENSE NO. 10, SANTH AVENUE
172, LAKE VIEW ROAD, MADRAS-600007

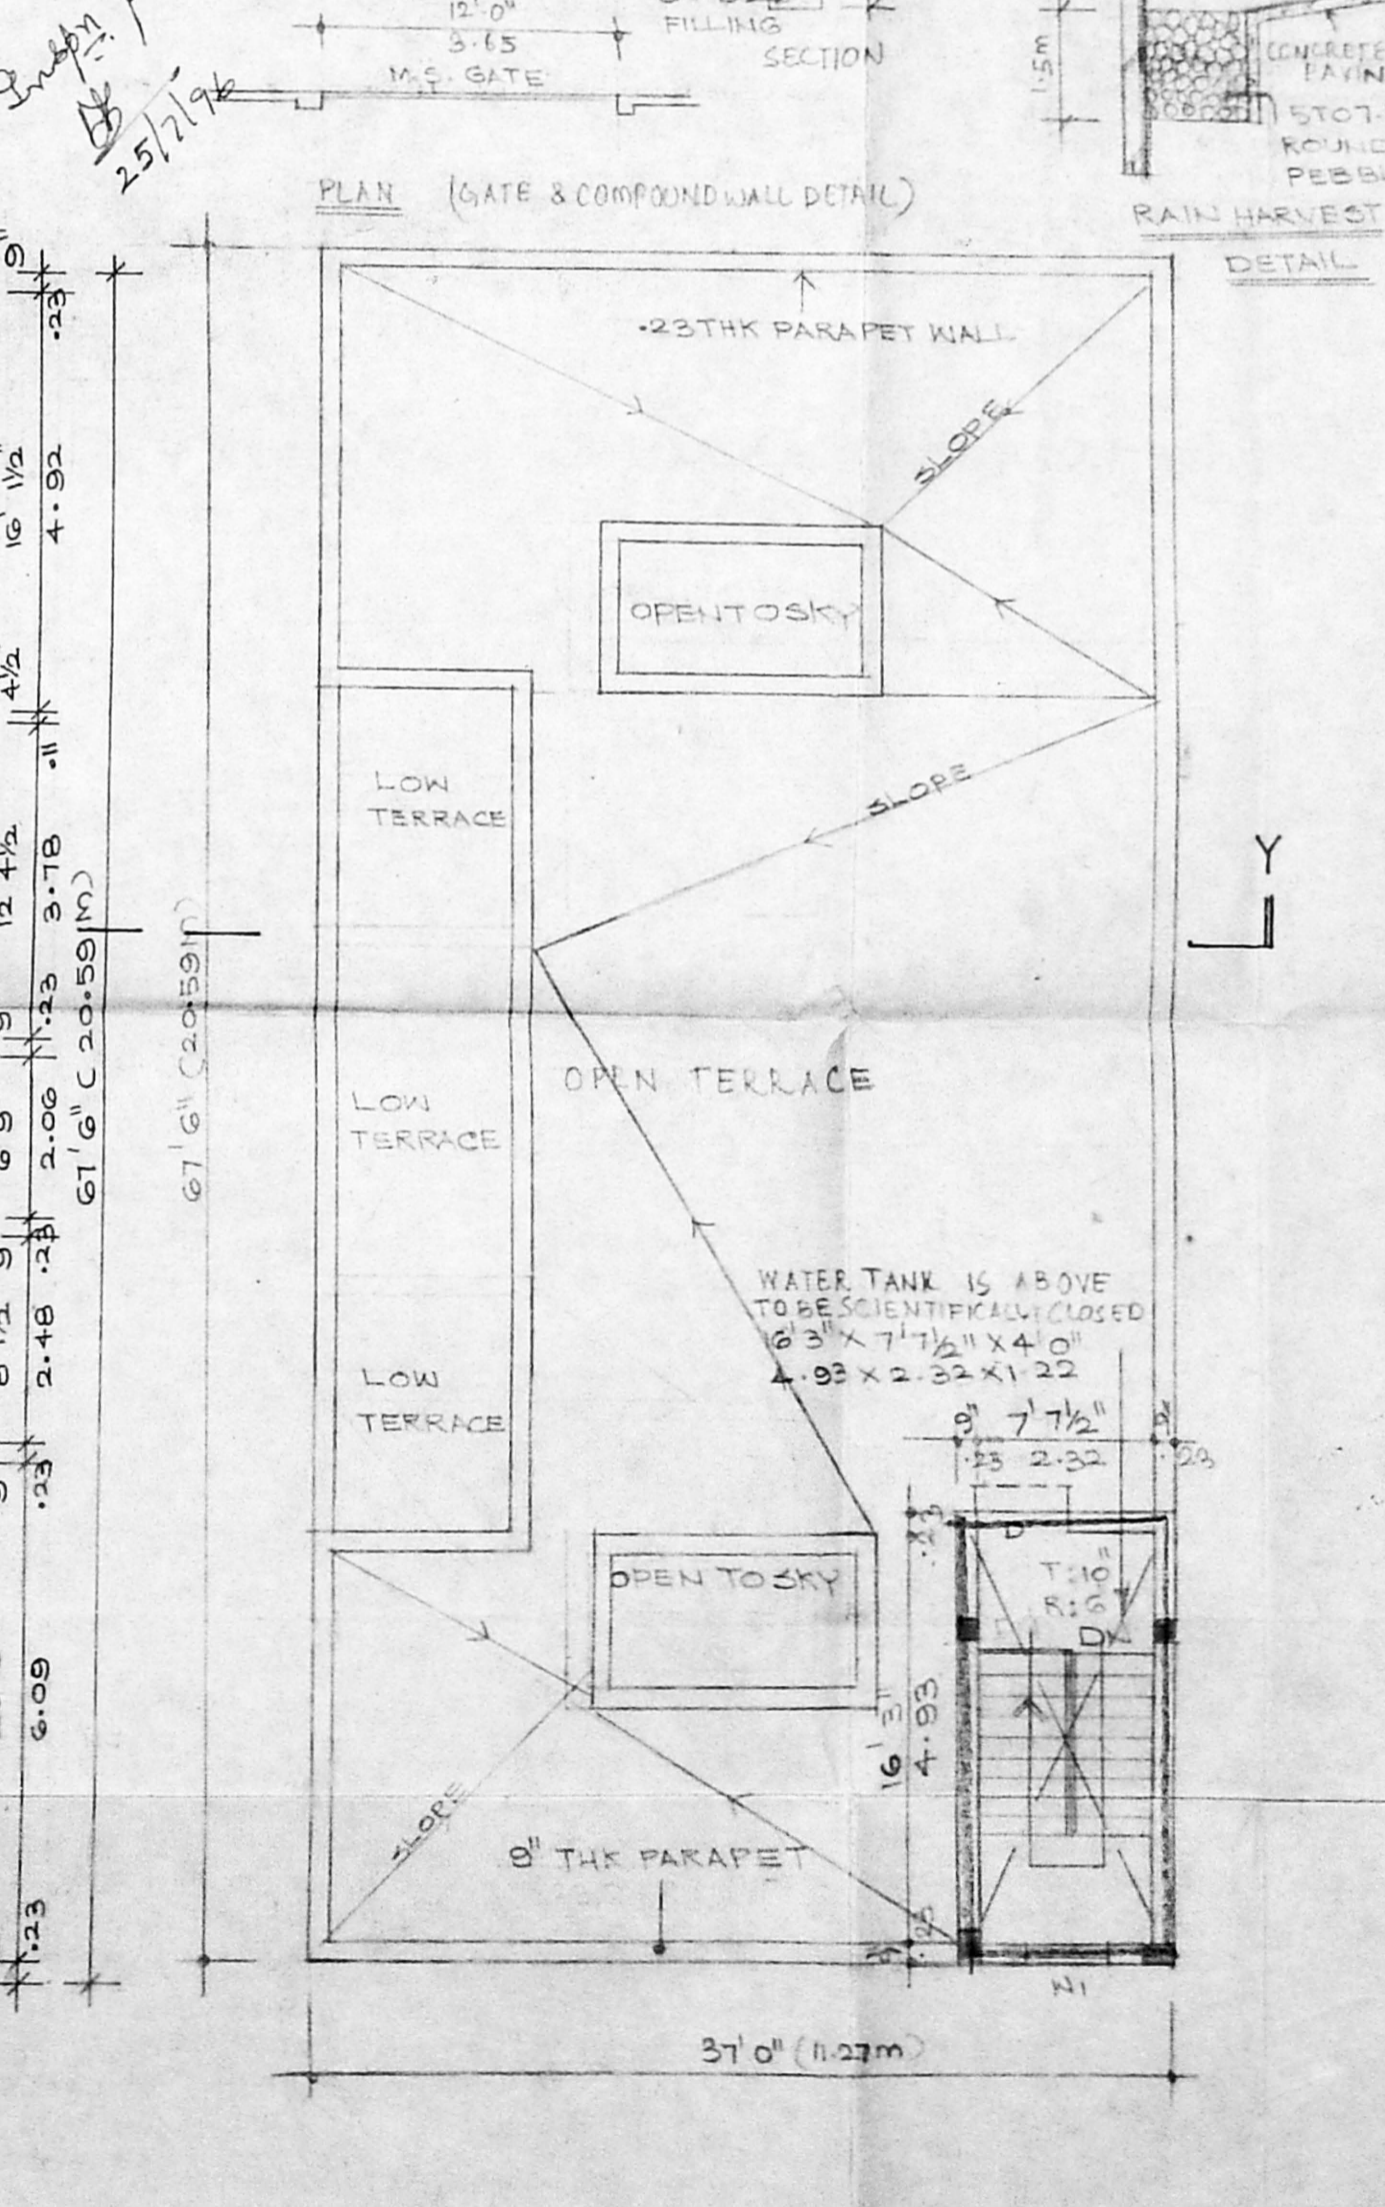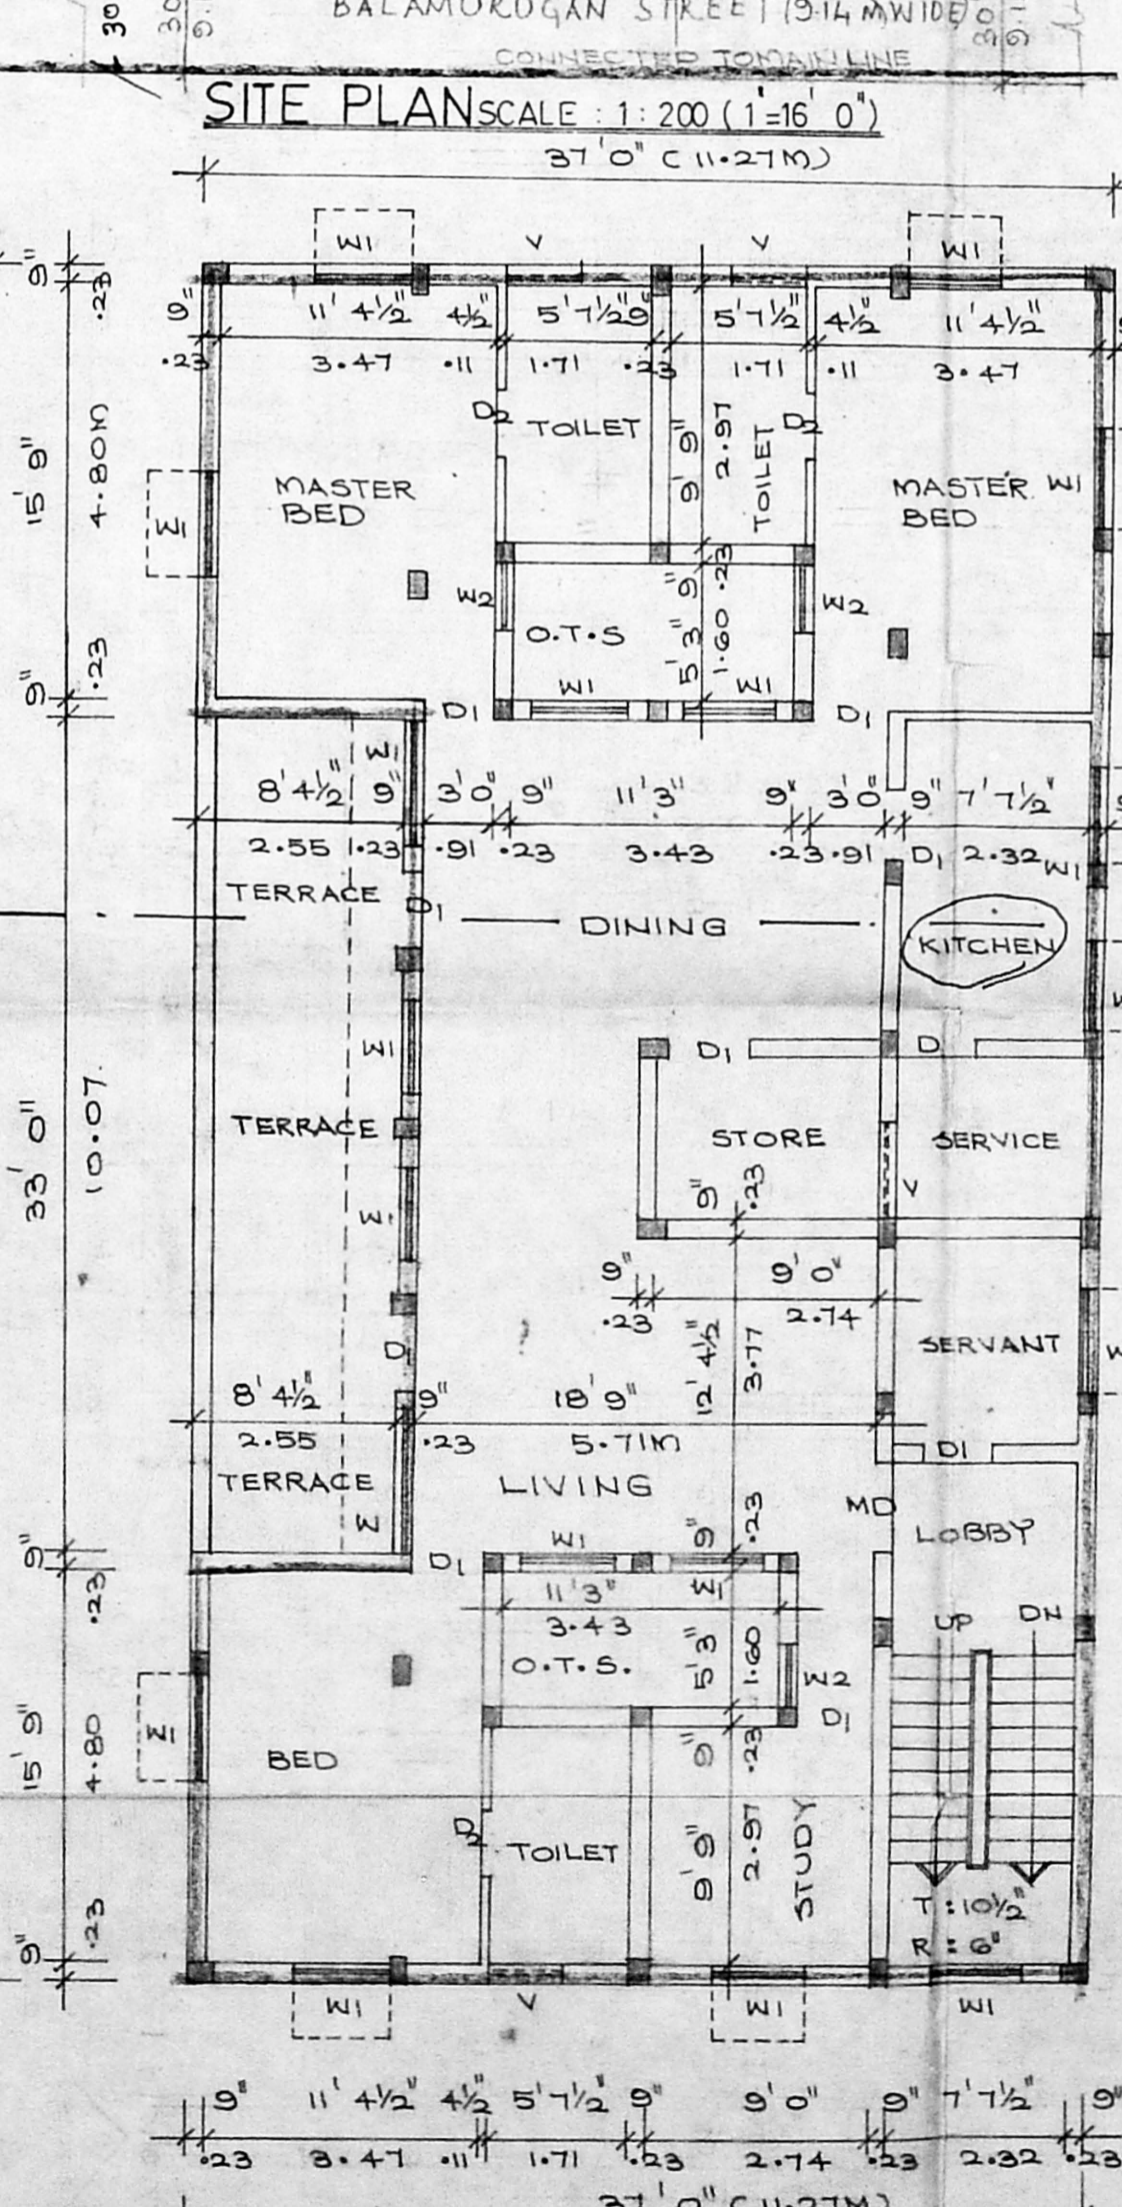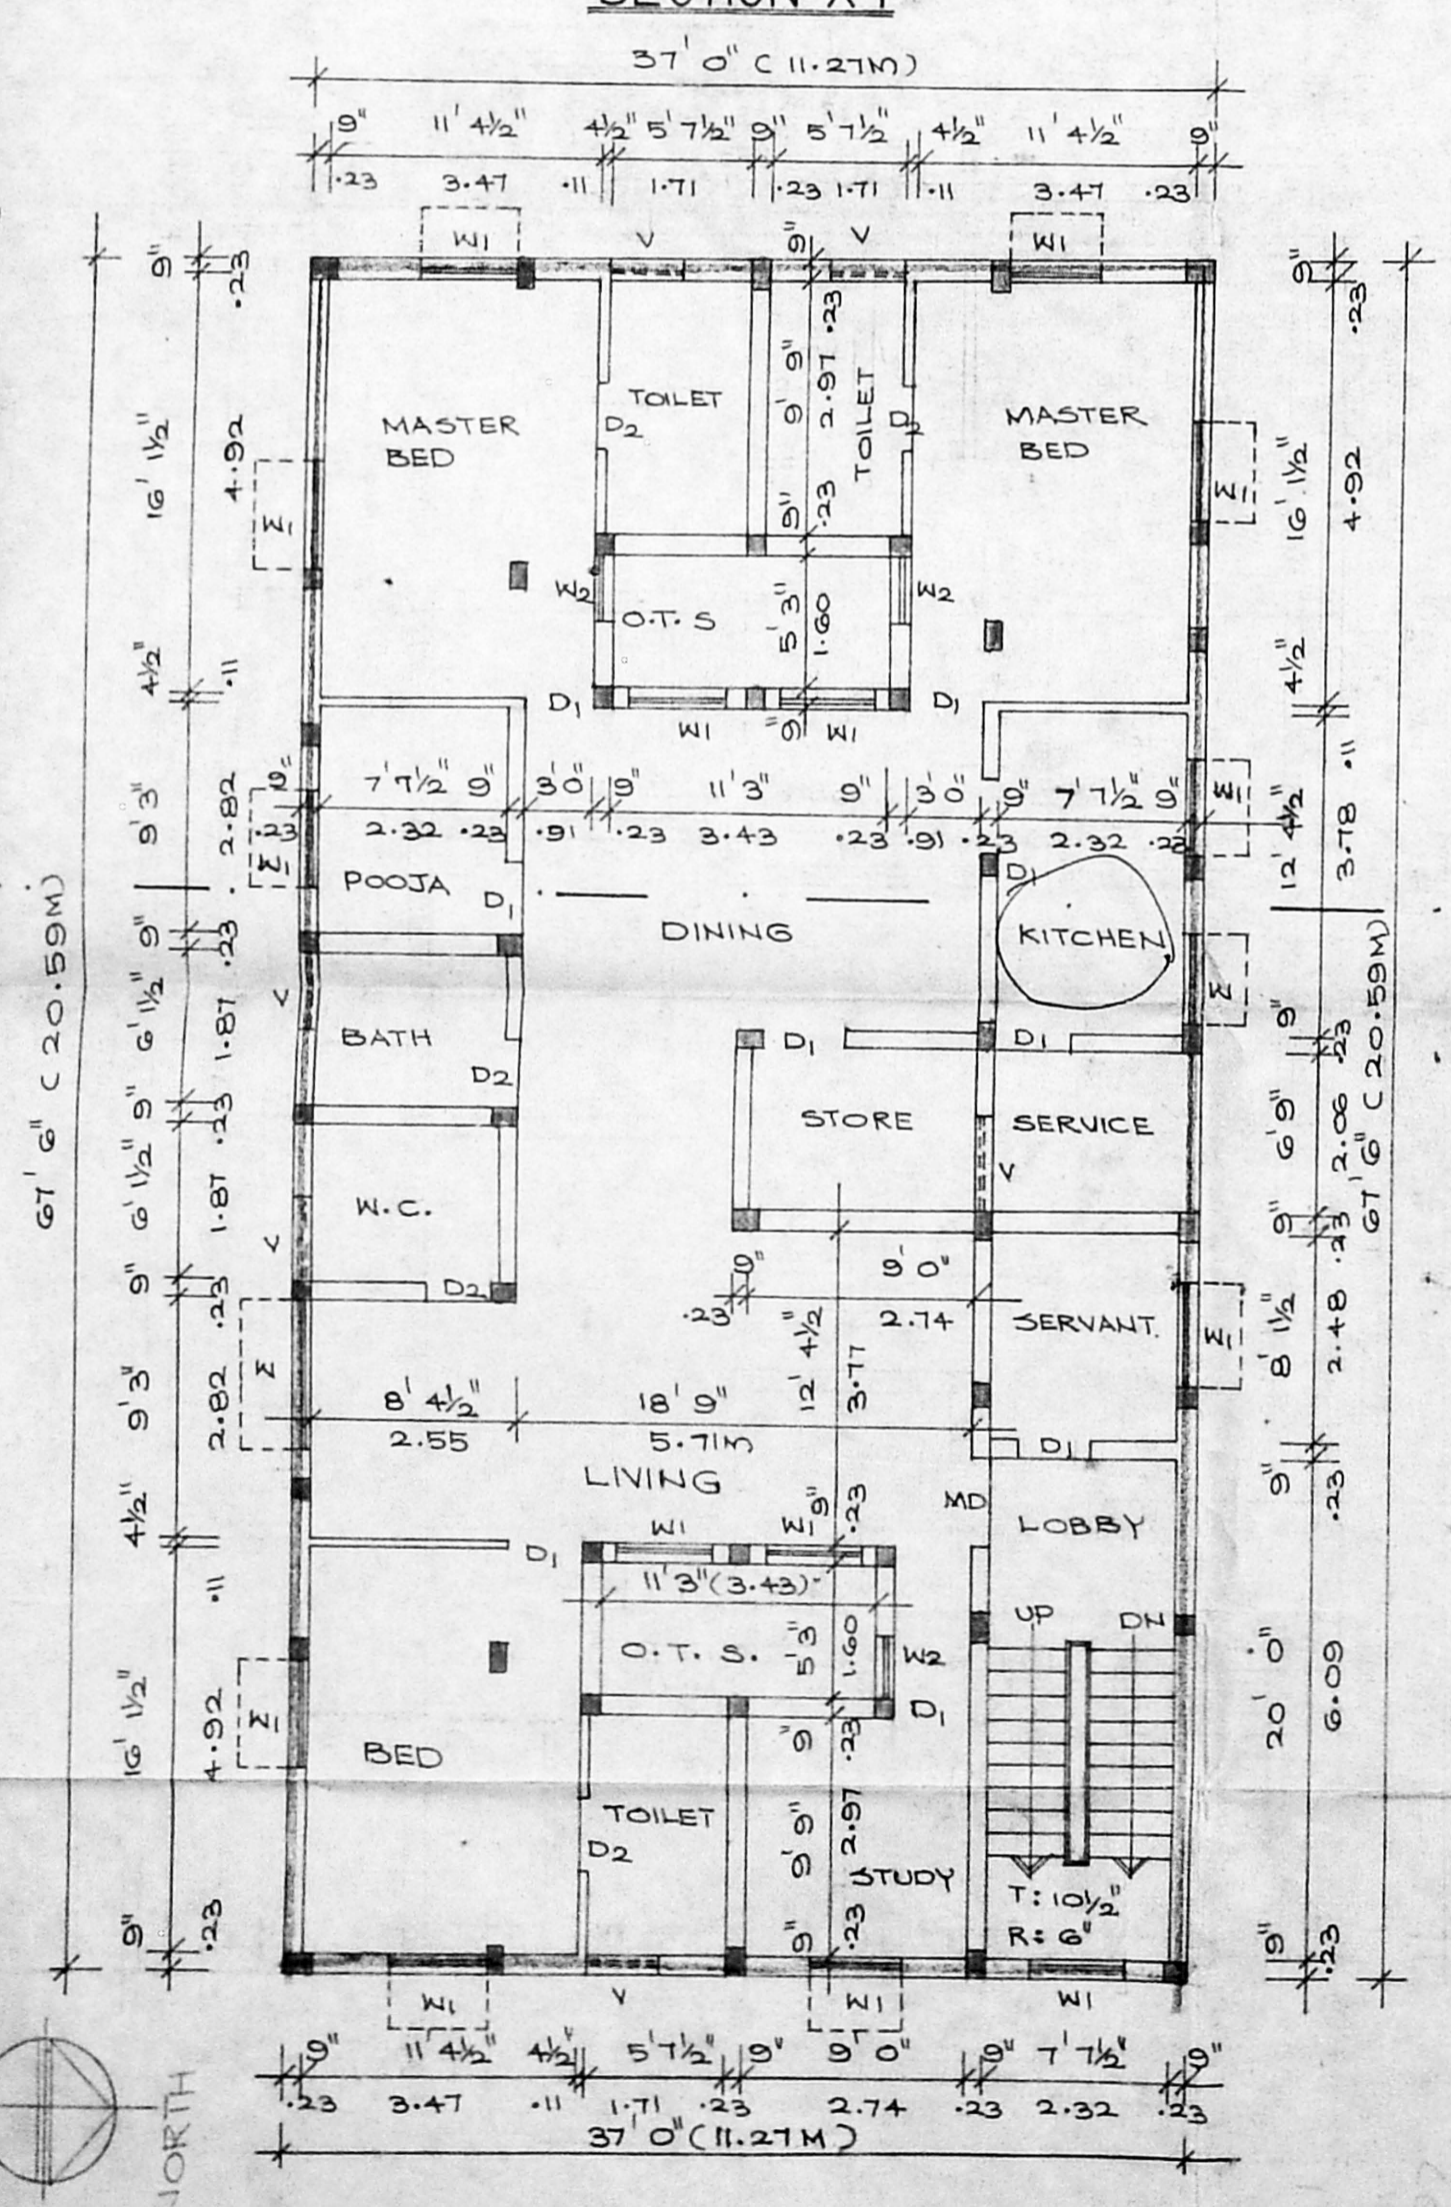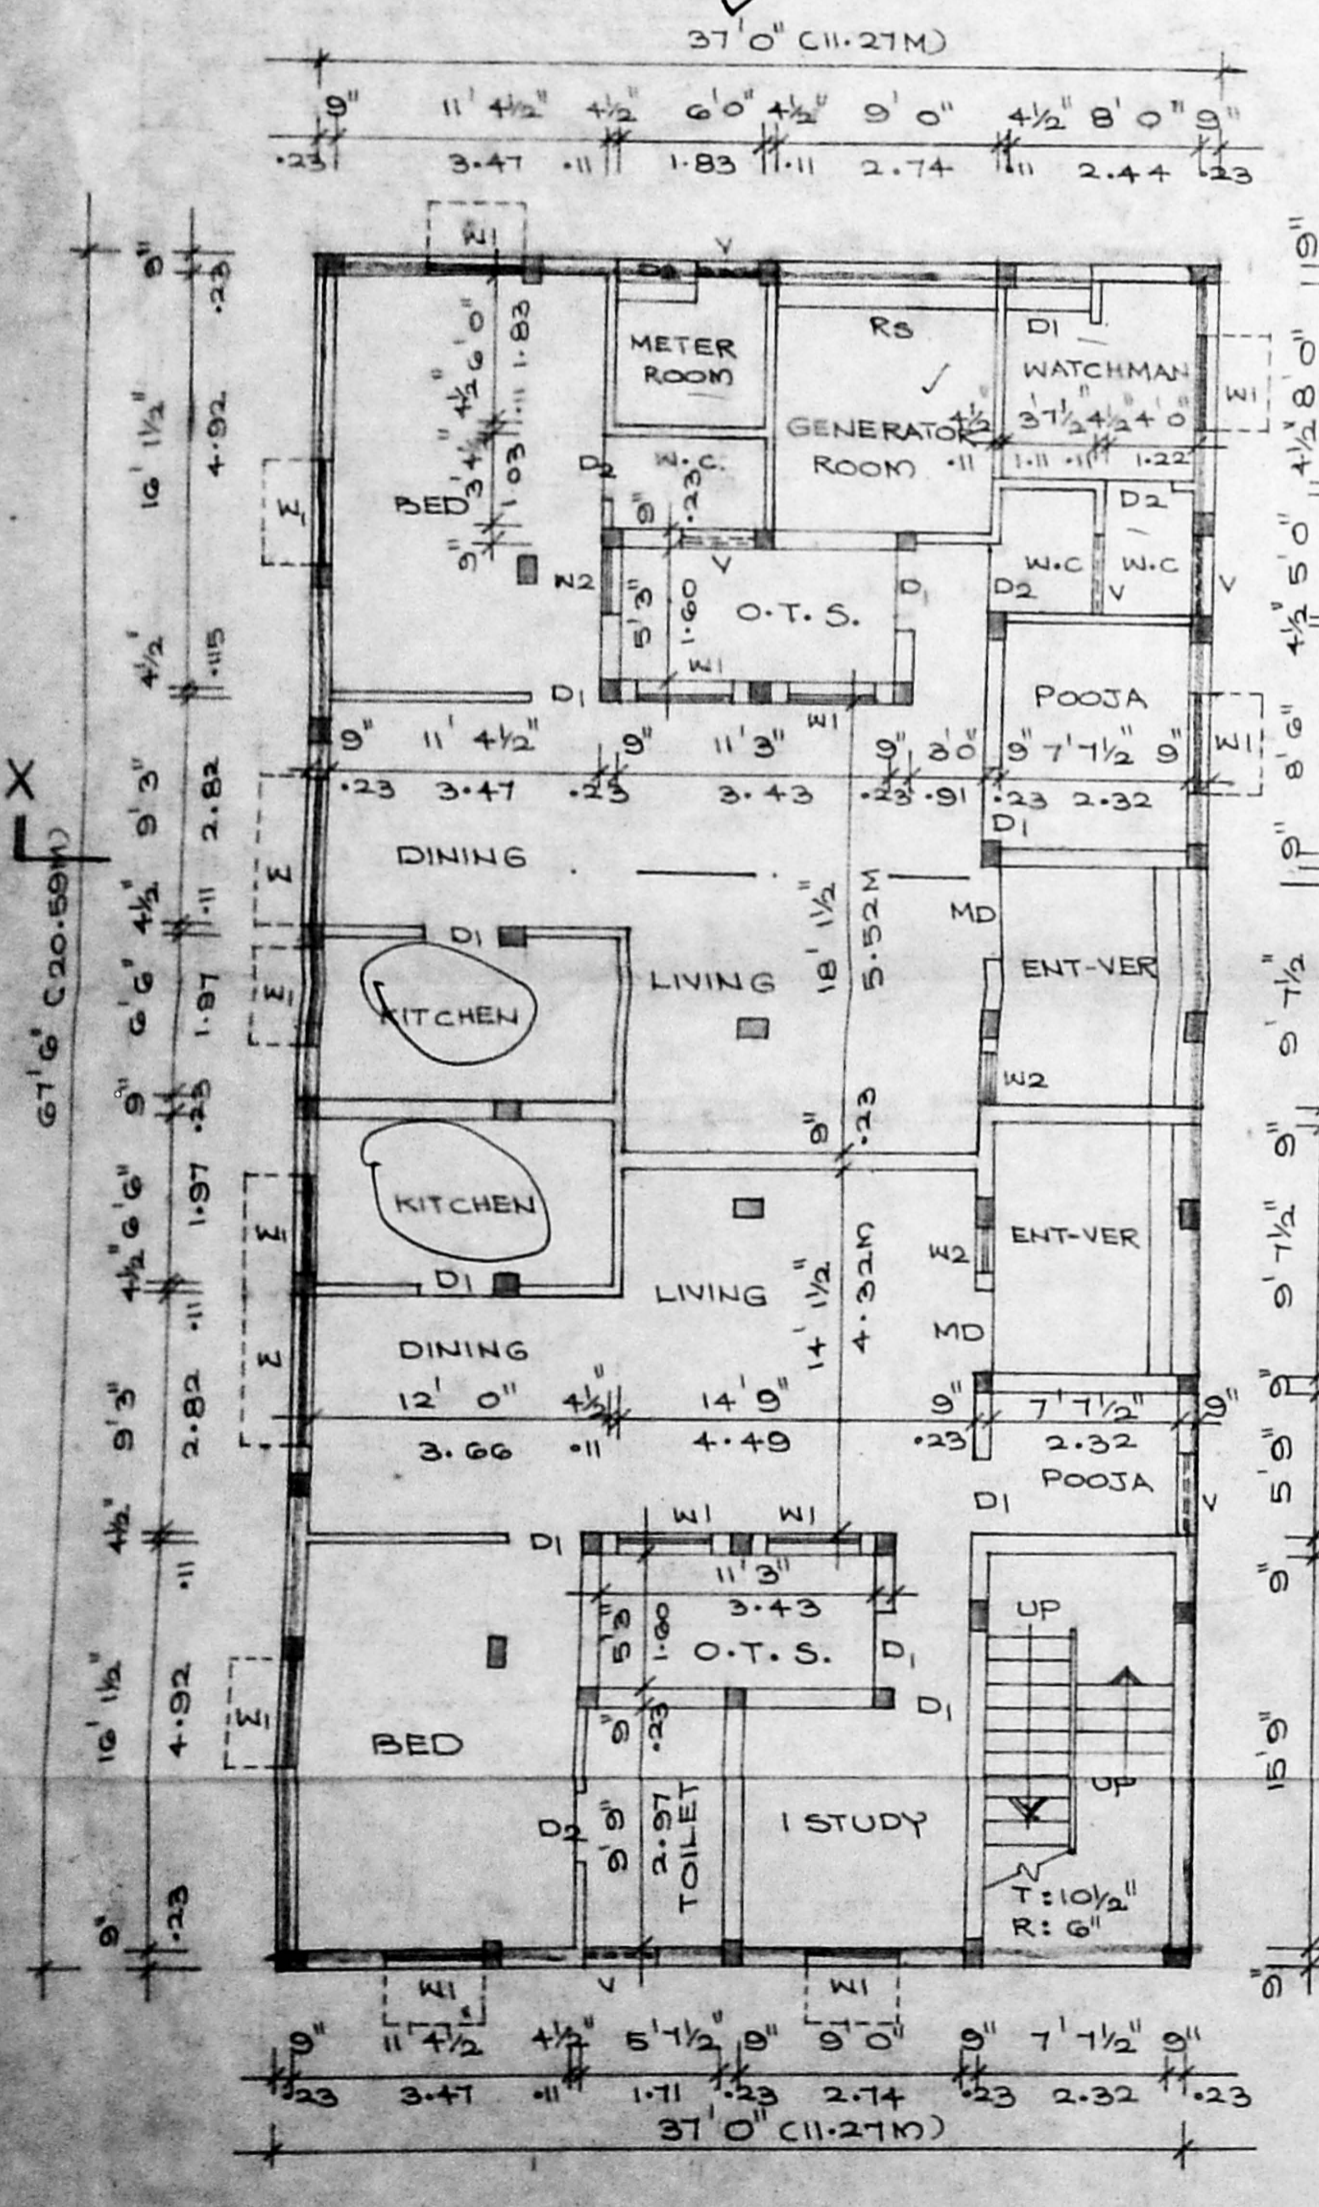

GROUND FLOOR PLAN

FIRST FLOOR PLAN

SECOND FLOOR PLAN

TERRACE FLOOR PLAN