


B/23677/412/96
 Planning Permit No. 412/96
APPROVED
 SUBJECT TO THE CONDITIONS IN
 THIS OFFICE LETTER.
 No. B3/17805/96 Date: 9/96

FOR MEMBER SECRETARY
 MADRAS METROPOLITAN
 DEVELOPMENT AUTHORITY
 MADRAS - 600 008.

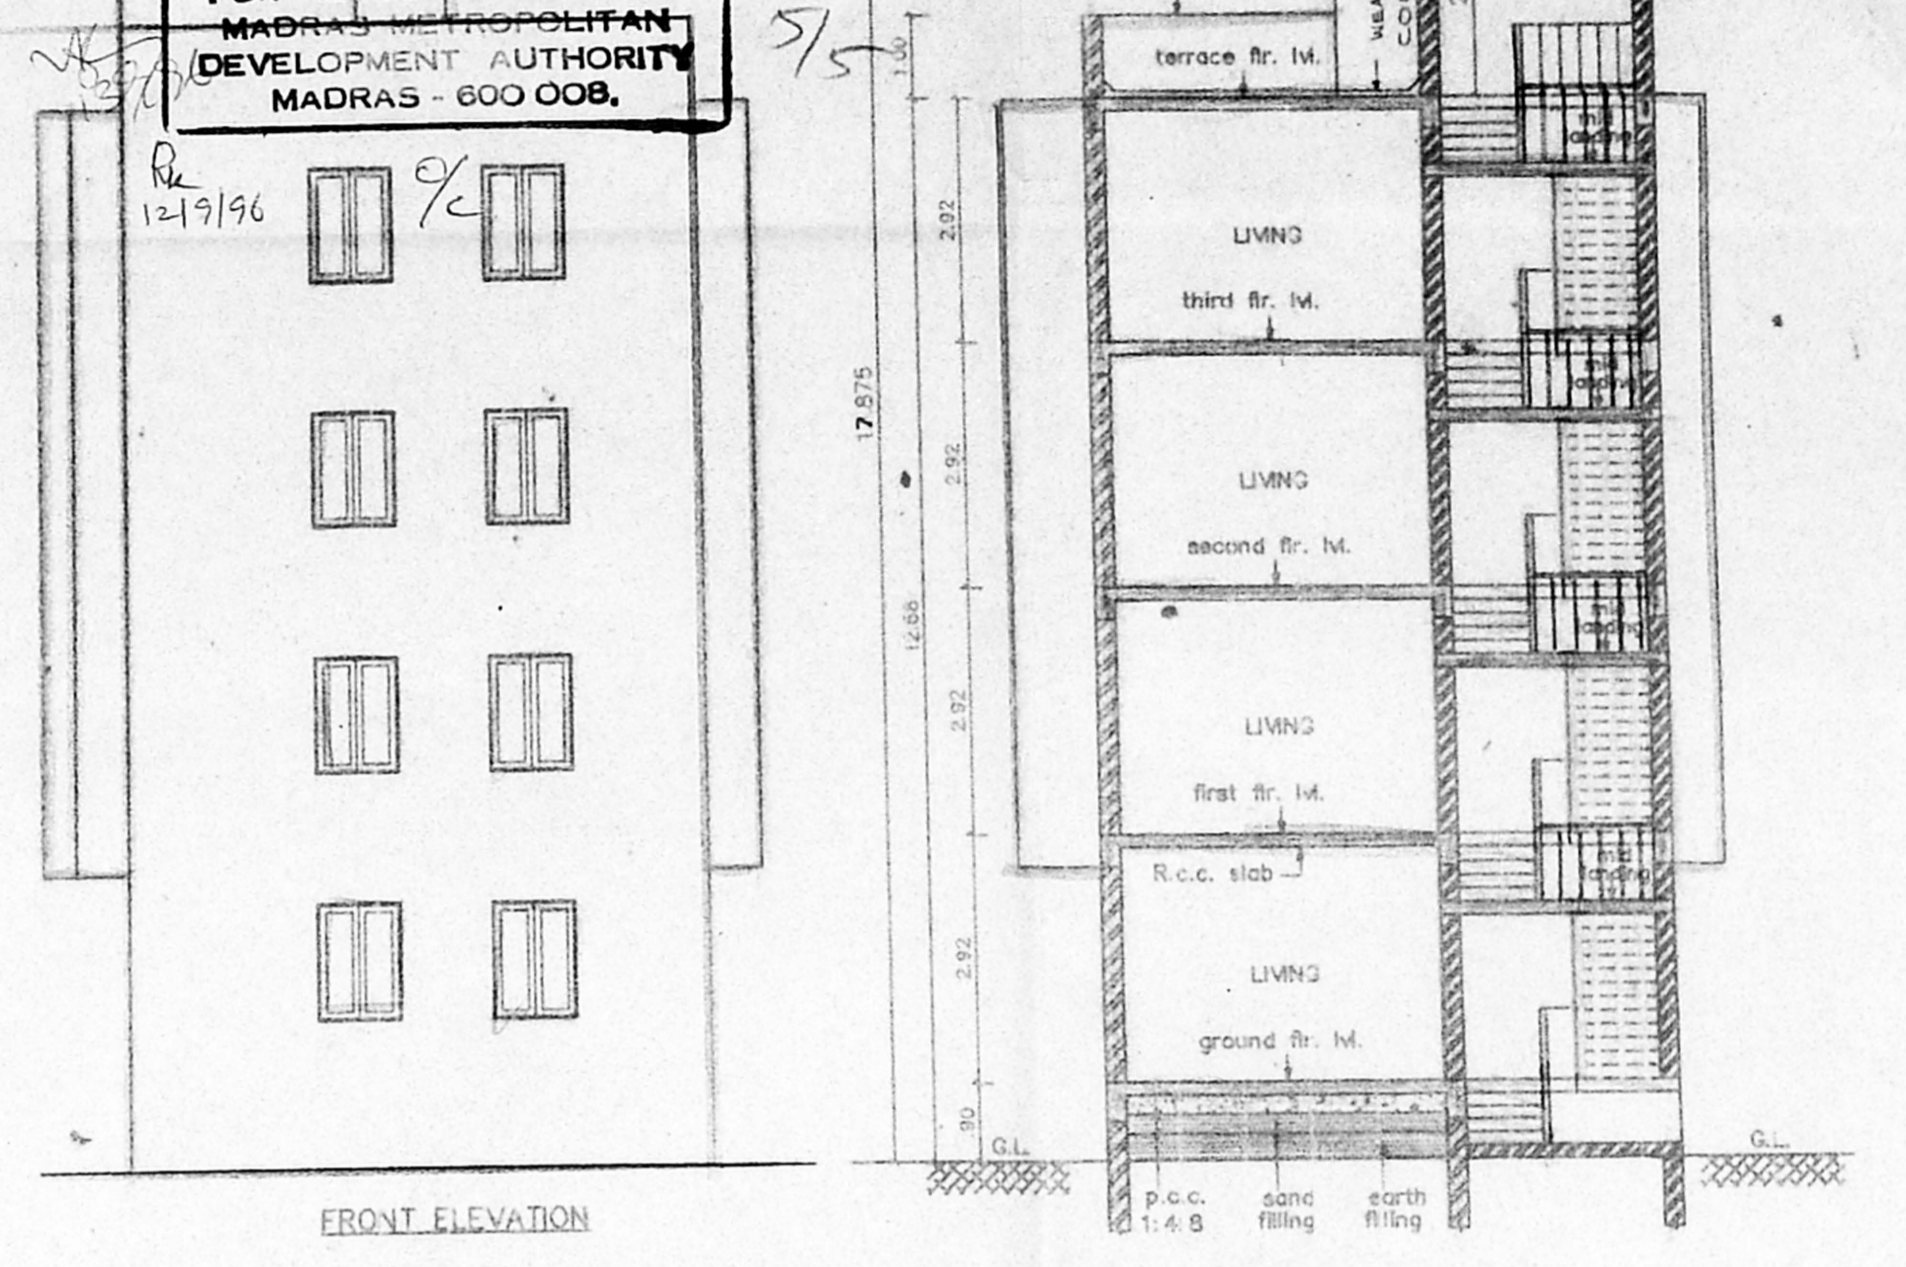

LEGEND		
CODE	SIZE	DESCRIPTION
FD3	1.83 x 2.18	COUNTRY WOOD FRAMED FRENCH DOOR (painted)
G1	1.00 x 2.18	TEAK WOOD FRAMED FLUSH DOOR (polished)
E2	0.91 x 2.18	COUNTRY WOOD FRAMED FLUSH DOOR (painted)
E3	0.76 x 2.18	COUNTRY WOOD FRAMED FLUSH DOOR (painted)
W5	1.475 x 1.37	STEEL GLAZED WINDOW
W6	1.475 x 0.375	STEEL GLAZED WINDOW
W9	0.975 x 1.37	STEEL GLAZED WINDOW
V1	0.91 x 0.65	STEEL GLAZED VENTILATOR
V2	0.61 x 0.34	STEEL GLAZED VENTILATOR

SPECIFICATION	
SLNO	DESCRIPTION
1.	P.C.C. 1:4:8 IN FOUNDATION
2.	SAND FILLING IN FOUNDATION
3.	BRICK WORK IN C.M. 1:1:6
4.	R.C.C. WORK FOR SLABS, LINTELS & BEAMS ETC.
5.	PLASTERING IN C.M. 1:5 EXTERNAL & 1:4 INTERNAL
6.	MOSAIC TILED FLOORING
7.	WEATHERING COURSE OF BRICK JELLY LIME CONC.
8.	CONCRETE BLOCK INFILL

AREA STATEMENT	
PLOT AREA	464.5133 M ²
BUILT UP AREA	615.4535 M ²

COLOUR INDEX	
PROPOSED CONSTRUCTION	●
BOUNDARY OF SITE	●
ROAD	●

R.No.	DATE	ZONE	REVISIONS	INITIAL

DRG NO.	DATE	SCALE	FILE	REVISION BY	CHKD BY
589/232 M	10-05-96	1:100	SAIKALYAN SAIGORI	0	E. Narasimha

PROPOSED CONSTRUCTION
 OF FLATS AT PLOT No. 1676,
 15TH MAIN ROAD ANNA NAGAR,
 MADRAS - 600 040.
 PLOT No. 1676,
 S. No. : 223/2(Pt),
 TALUK : EGMORE-NUNGAMBAKKAM,
 DIV. No. : 64 (NEW), 33 (OLD),
 ZONE No. : V (NEW) III (O.D)
 VILLAGE : THIRUMANGALAM.

OWNER'S SIGNATURE

 S. SUBRAMANIAN
 B.E. M.E. (Engg.)
 Chartered Civil Engineer
 (Licensed Surveyor Class I)

LICENSE No. 306/96-97
 LICENSED SURVEYOR

SHEET No.

